
 
 
 


- NOTES:
- SALVAGED TOPSOIL& FERTILIZER TYPE B IS REQUIRED UNLESS OTHERWISE SPECIFIED
 - PAY LIMITS FOR SALVAGED TOPSOIL IS INSIDE OF SLOPE INTERCEPTS
 - SEEDING, EROSION CONTROL COVER (MULCH, E-MAT) AND FERTILIZER TYPE B IS PAID FOR WITHIN LIMITS OF DISTURBANCE
 - SILT FENCE STATIONING AND OFFSETS TO BE FIELD ADJUSTED TO FIT CONDITIONS
 - INLET PROTECTION TYPE A,B,C: REFER TO WISDOT STANDARD SPECIFICATIONS AND STANDARD DETAIL DRAWINGS.
 - FRAMED INLET PROTECTION [FIP] (USED AT LOW POINTS): REFER TO CITY OF FITCHBURG STANDARD SPECIFICATIONS FOR PUBLIC WORKS CONSTRUCTION AND STANDARD DETAIL DRAWING.

LEGEND

	TERRACE AREAS - EROSION MAT URBAN CLASS I TYPE A, SEED NO 30, TOPSOIL (UNLESS SALVAGED TOPSOIL IS NOTED), FERTILIZER TYPE B
	BACK/FORE SLOPE AREAS - EROSION MAT URBAN CLASS I TYPE A, SEED NO 40, SALVAGED TOPSOIL, FERTILIZER TYPE B
	MEDIAN AREA (*FINAL SOFTSCAPED AREAS)
	MEDIAN AREA (*FINAL HARDSCAPE AREAS)
	EROSION MAT URBAN CLASS II TYPE B, SEED NO 40, FERTILIZER TYPE B
	EROSION MAT URBAN CLASS I TYPE A, SEEDING NURSE CROP, SEED NO 75
	SILT FENCE
	MEDIUM RIPRAP WITH TYPE HR FABRIC [AREA SIZE]
	SLOPE INTERCEPT
	INLET PROTECTION [TYPE A, B, C, FIP]
	TEMPORARY DITCH CHECK
	CULVERT PIPE DITCH CHECK [# BAGS]
	EROSION BALES
	SURFACE WATER FLOW

* SEE STREETSCAPING PLANS FOR LOCATIONS OF FINAL RESTORATION ITEMS

 

Engineering

[A] Better Experience
5400 King James Way
Suite 200
Madison, WI. 53719
Phone: (608) 663-1218
Phone: (800)-810-4012
<http://klengineering.com>
email@klengineering.com

CITY OF FITCHBURG

EROSION CONTROL

Project No: 19-3488
Date: October 2019
Designed By: LMW
Drafted By: STD
Checked By: LMW

Revisions:


SHEET NO.

1 OF 25

FILE NAME : G:\FITCHBURG\18013-000\CIVIL\3D\SHEETS\PLAN\EROSION CONTROL\FHR_EC_PD.DWG - 2
PLOT BY : KL ENGINEERING
PLOT DATE : 10/22/2019 8:51 AM

APPROVED FOR CONSTRUCTION

12/16/2019

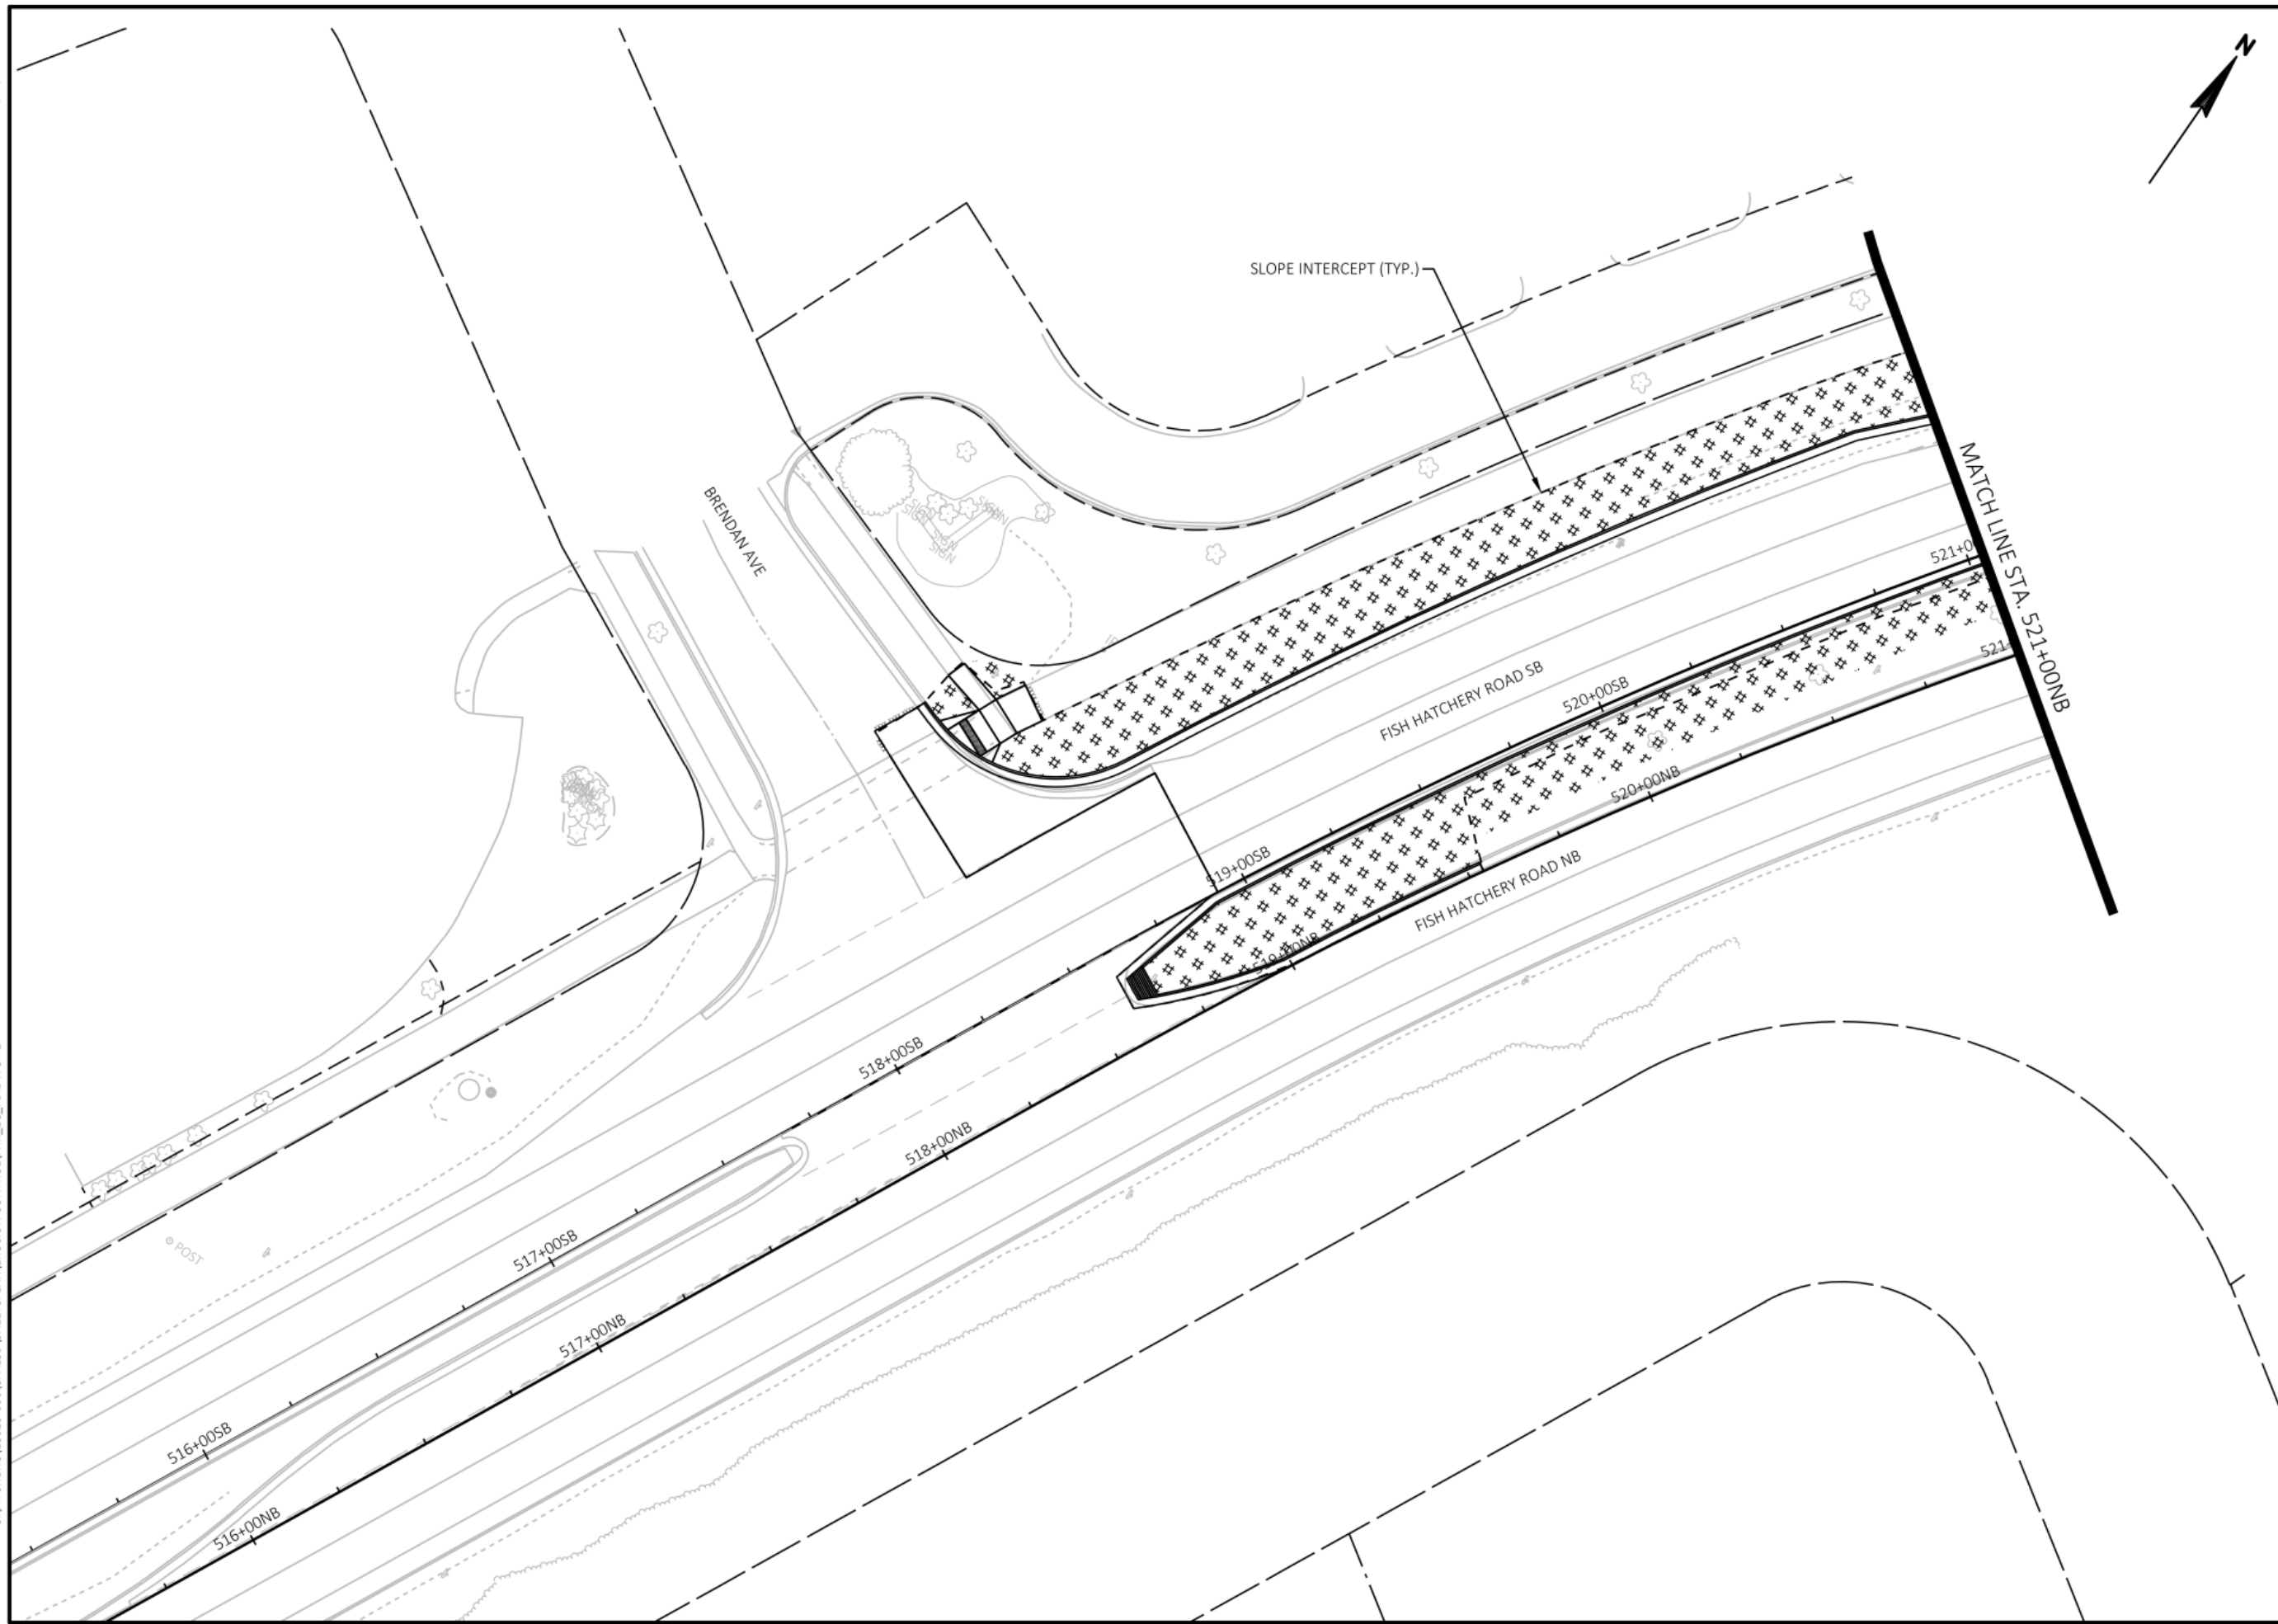

Engineering

[A] Better Experience
5400 King James Way
Suite 200
Madison, WI. 53719
Phone: (608) 663-1218
Phone: (800)-810-4012
<http://klengineering.com>
email@klengineering.com

CITY OF FITCHBURG

EROSION CONTROL

Project No: 19-3488
Date: October 2019
Designed By: JPB
Drafted By: STD
Checked By: LMW

Revisions:

SHEET NO.

2 OF 25

FILE NAME : G:\FITCHBURG\18013-000\CIVIL\3D\SHEETS\PLAN\EROSION CONTROL\FHR_EC_PD.DWG - 3
PLOT BY : KL ENGINEERING
PLOT DATE : 10/22/2019 8:52 AM

APPROVED FOR CONSTRUCTION

12/16/2019



Engineering

[A] Better Experience
5400 King James Way
Suite 200
Madison, WI. 53719
Phone: (608) 663-1218
Phone: (800)-810-4012
<http://klengineering.com>
email@klengineering.com

CITY OF FITCHBURG


EROSION CONTROL

Project No: 19-3488
Date: October 2019
Designed By: JPB
Drafted By: STD
Checked By: LMW

Revisions:

SHEET NO.

3 OF 25

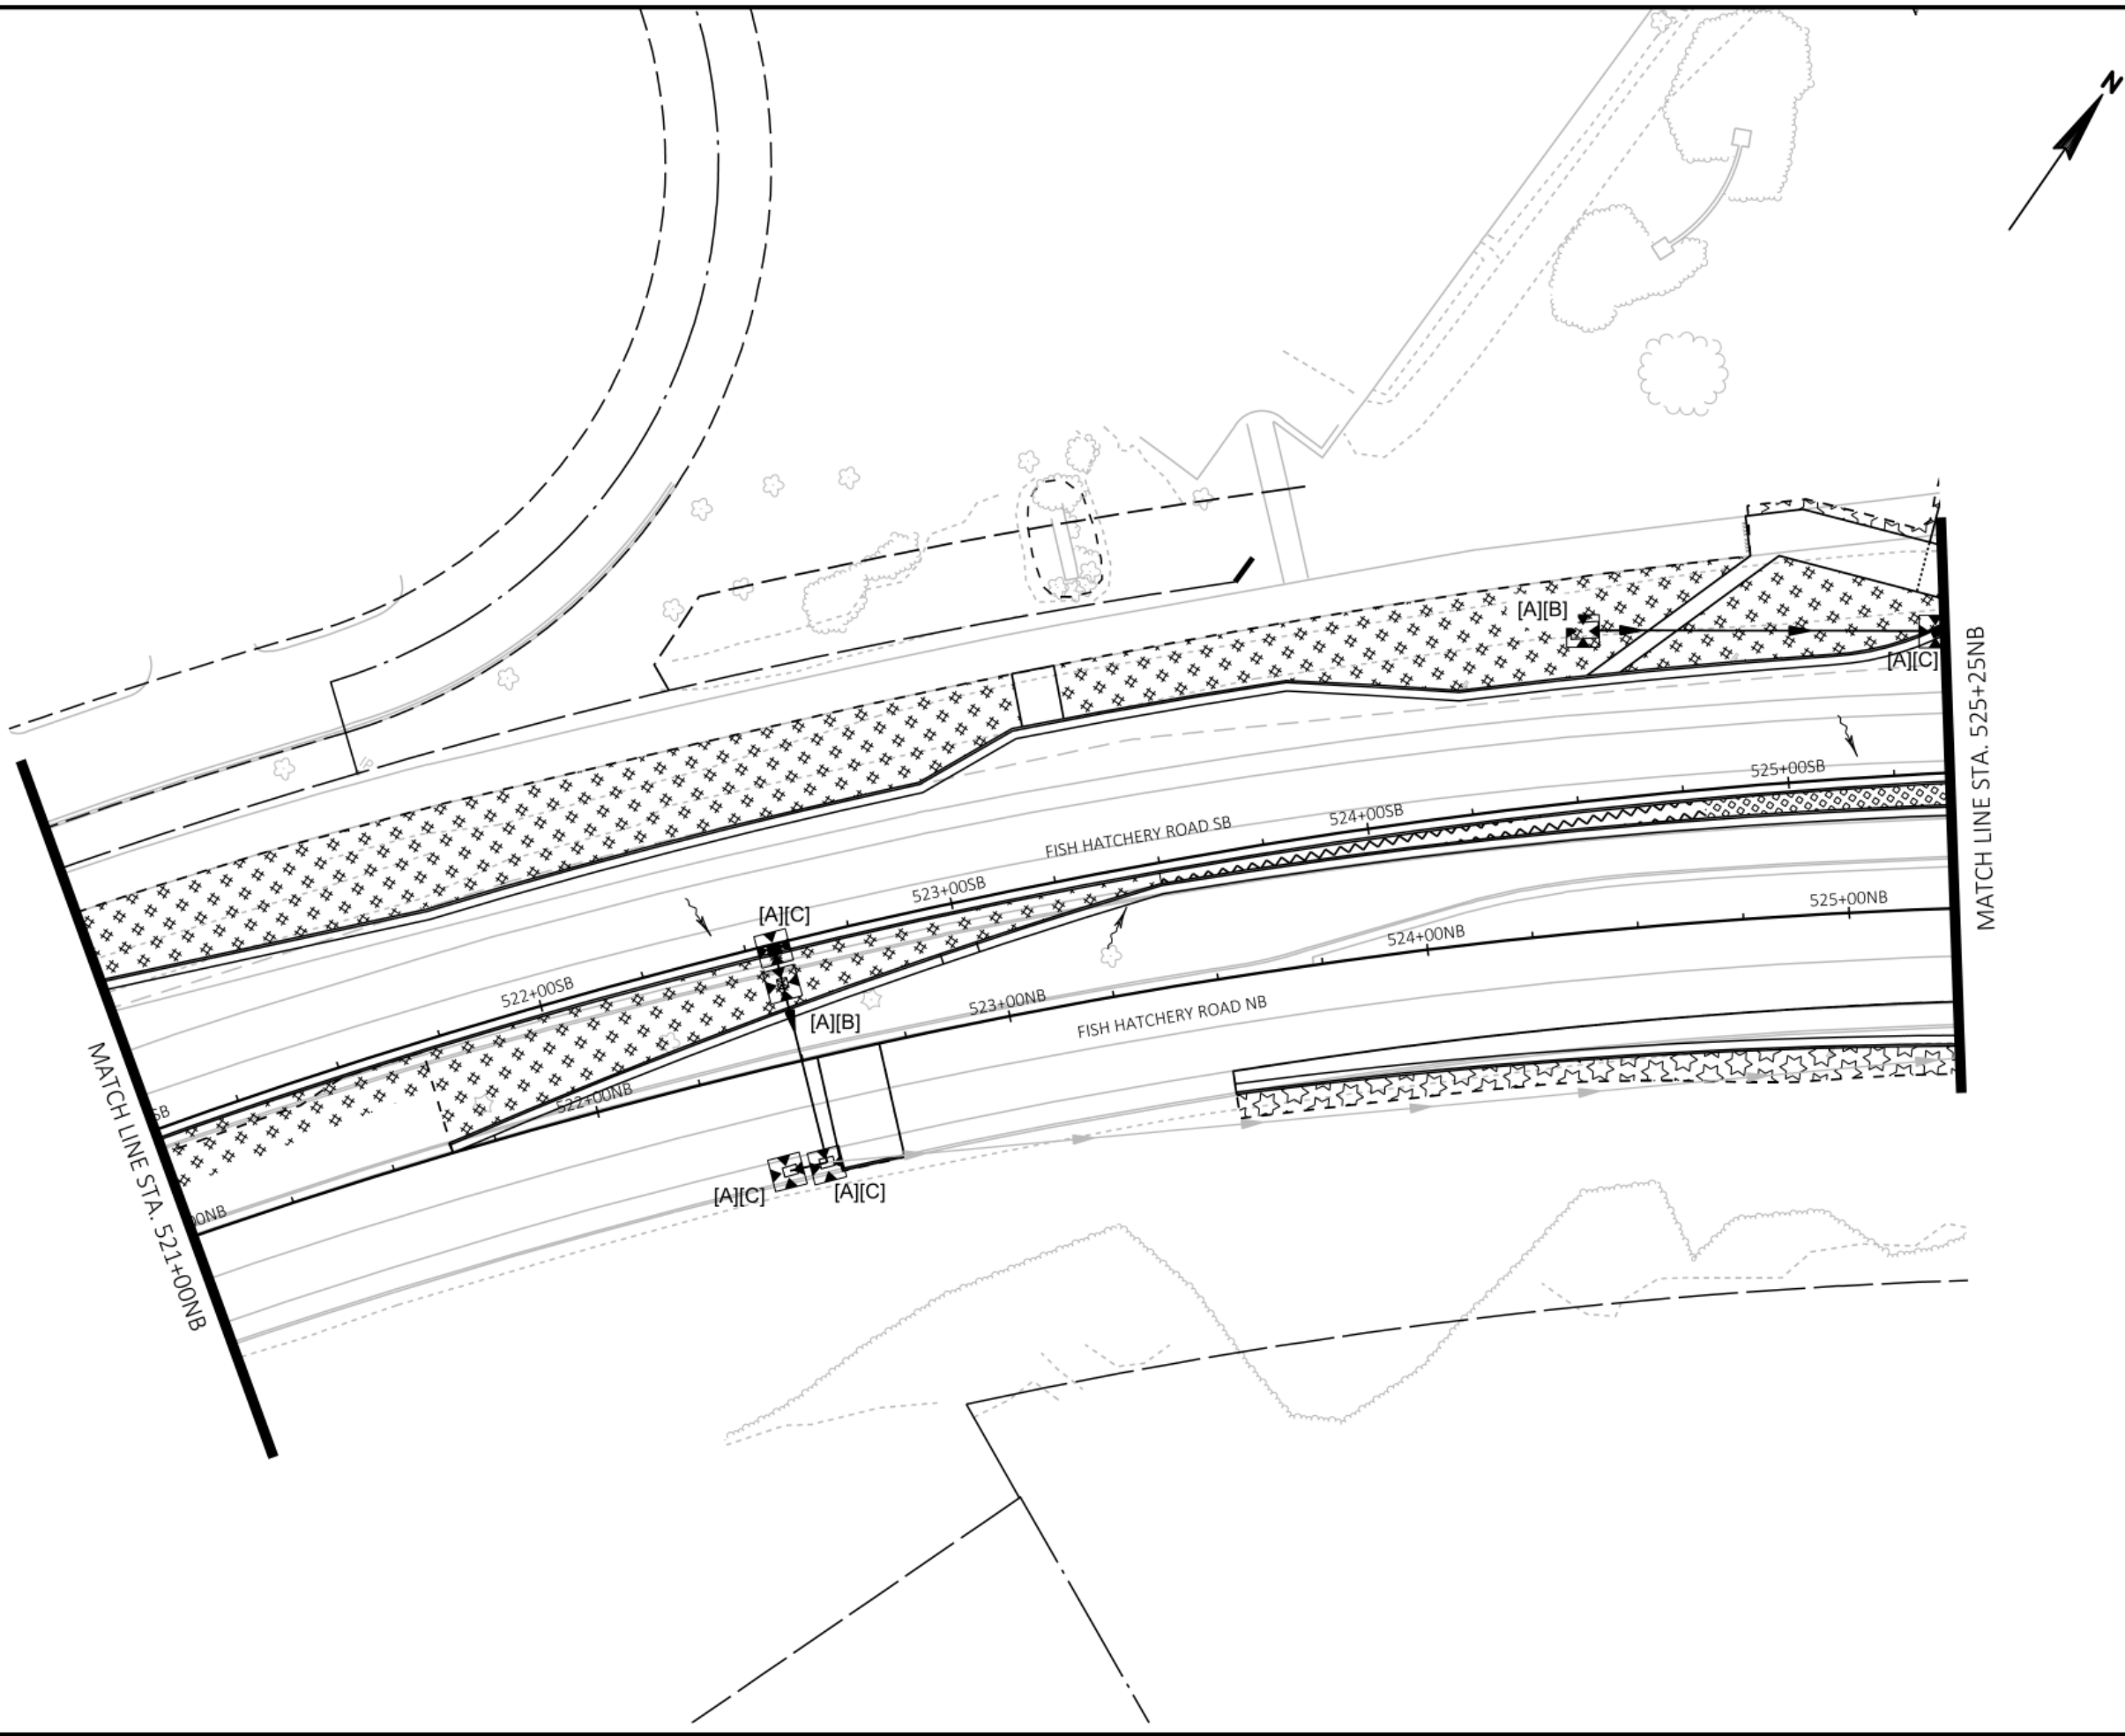



CITY OF FITCHBURG

EROSION CONTROL

Project No: 19-3488
Date: October 2019
Designed By: JPB
Drafted By: STD
Checked By: LMW

Revisions:


SHEET NO.

4 OF 25

FILE NAME : G:\FITCHBURG\18013-000\CIVIL\3D\SHEETS\PLAN\EROSION CONTROL\FHR_EC_PD.DWG - MCK
PLOT BY : KL ENGINEERING
PLOT DATE : 10/22/2019 8:52 AM

APPROVED FOR CONSTRUCTION

12/16/2019

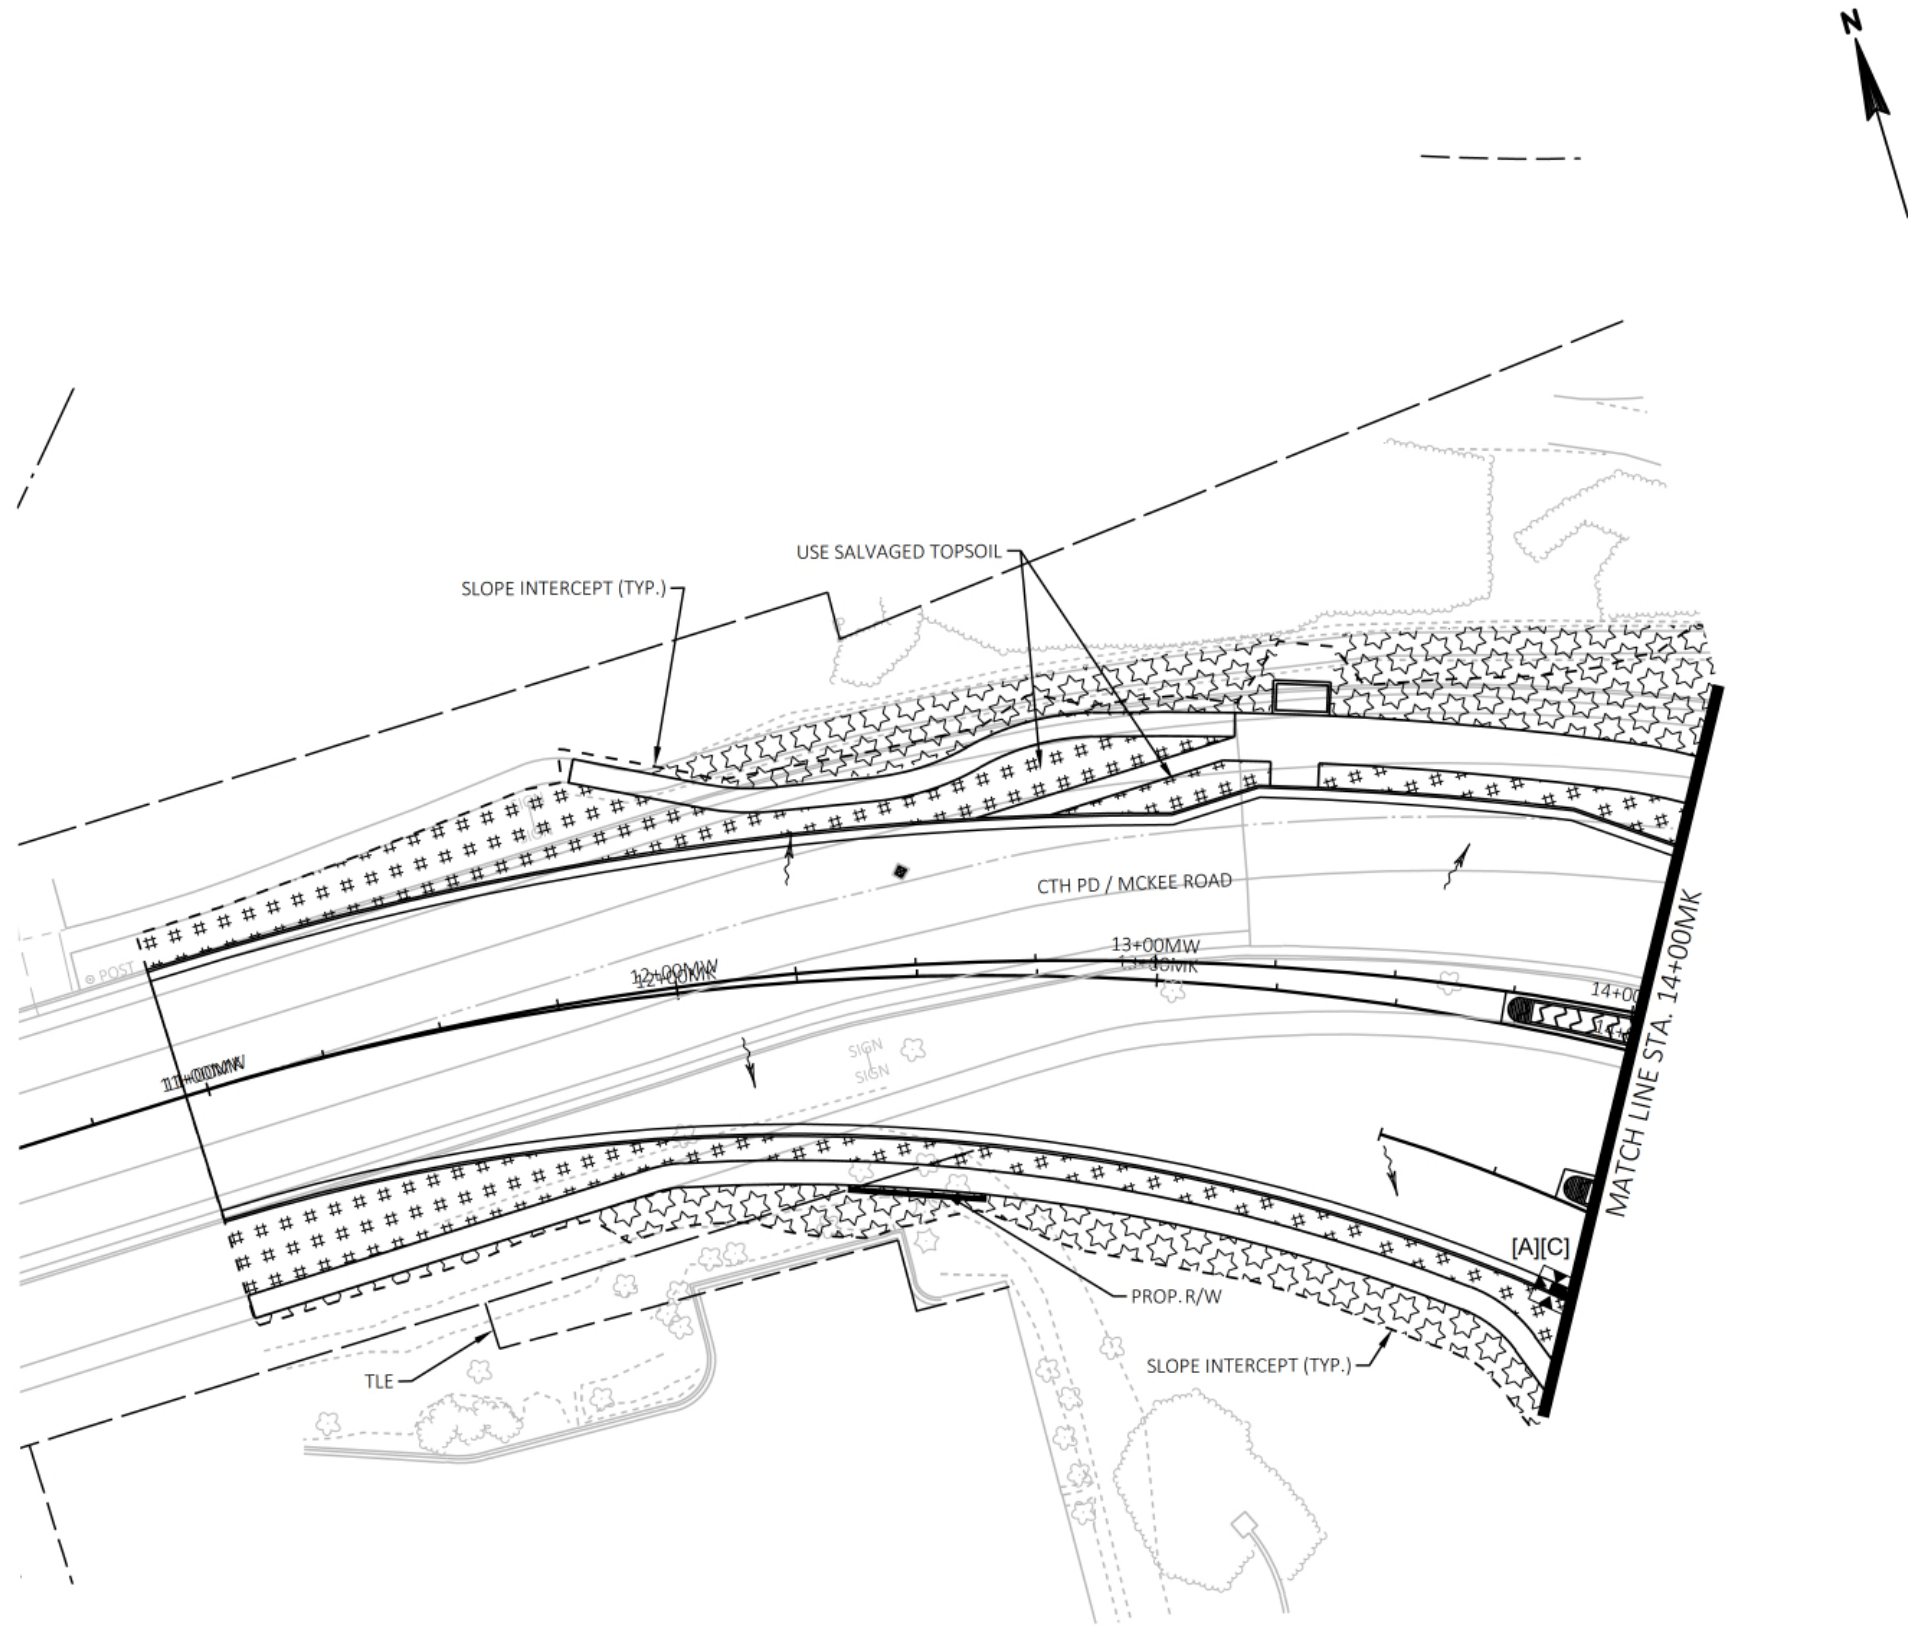

Engineering

[A] Better Experience
5400 King James Way
Suite 200
Madison, WI. 53719
Phone: (608) 663-1218
Phone: (800)-810-4012
<http://klengineering.com>
email@klengineering.com

CITY OF FITCHBURG

EROSION CONTROL

Project No: 19-3488
Date: October 2019
Designed By: JPB
Drafted By: STD
Checked By: LMW

Revisions:

SHEET NO.

5 OF 25

FILE NAME: G:\FITCHBURG\18013-000\CIVIL\3D\SHEETS\PLAN\EROSION CONTROL\FHR_EC_PD.DWG - 6
PLOT BY: KL ENGINEERING
PLOT DATE: 10/22/2019 8:53 AM

APPROVED FOR CONSTRUCTION

12/16/2019

KL
Engineering
[A] Better Experience
5400 King James Way
Suite 200
Madison, WI. 53719
Phone: (608) 663-1218
Phone: (800)-810-4012
http://klengineering.com
email@klengineering.com

CITY OF FITCHBURG

EROSION CONTROL


Project No: 19-3488
Date: October 2019
Designed By: JPB
Drafted By: STD
Checked By: LMW

Revisions:

SHEET NO.

6 OF 25

178 of 1103

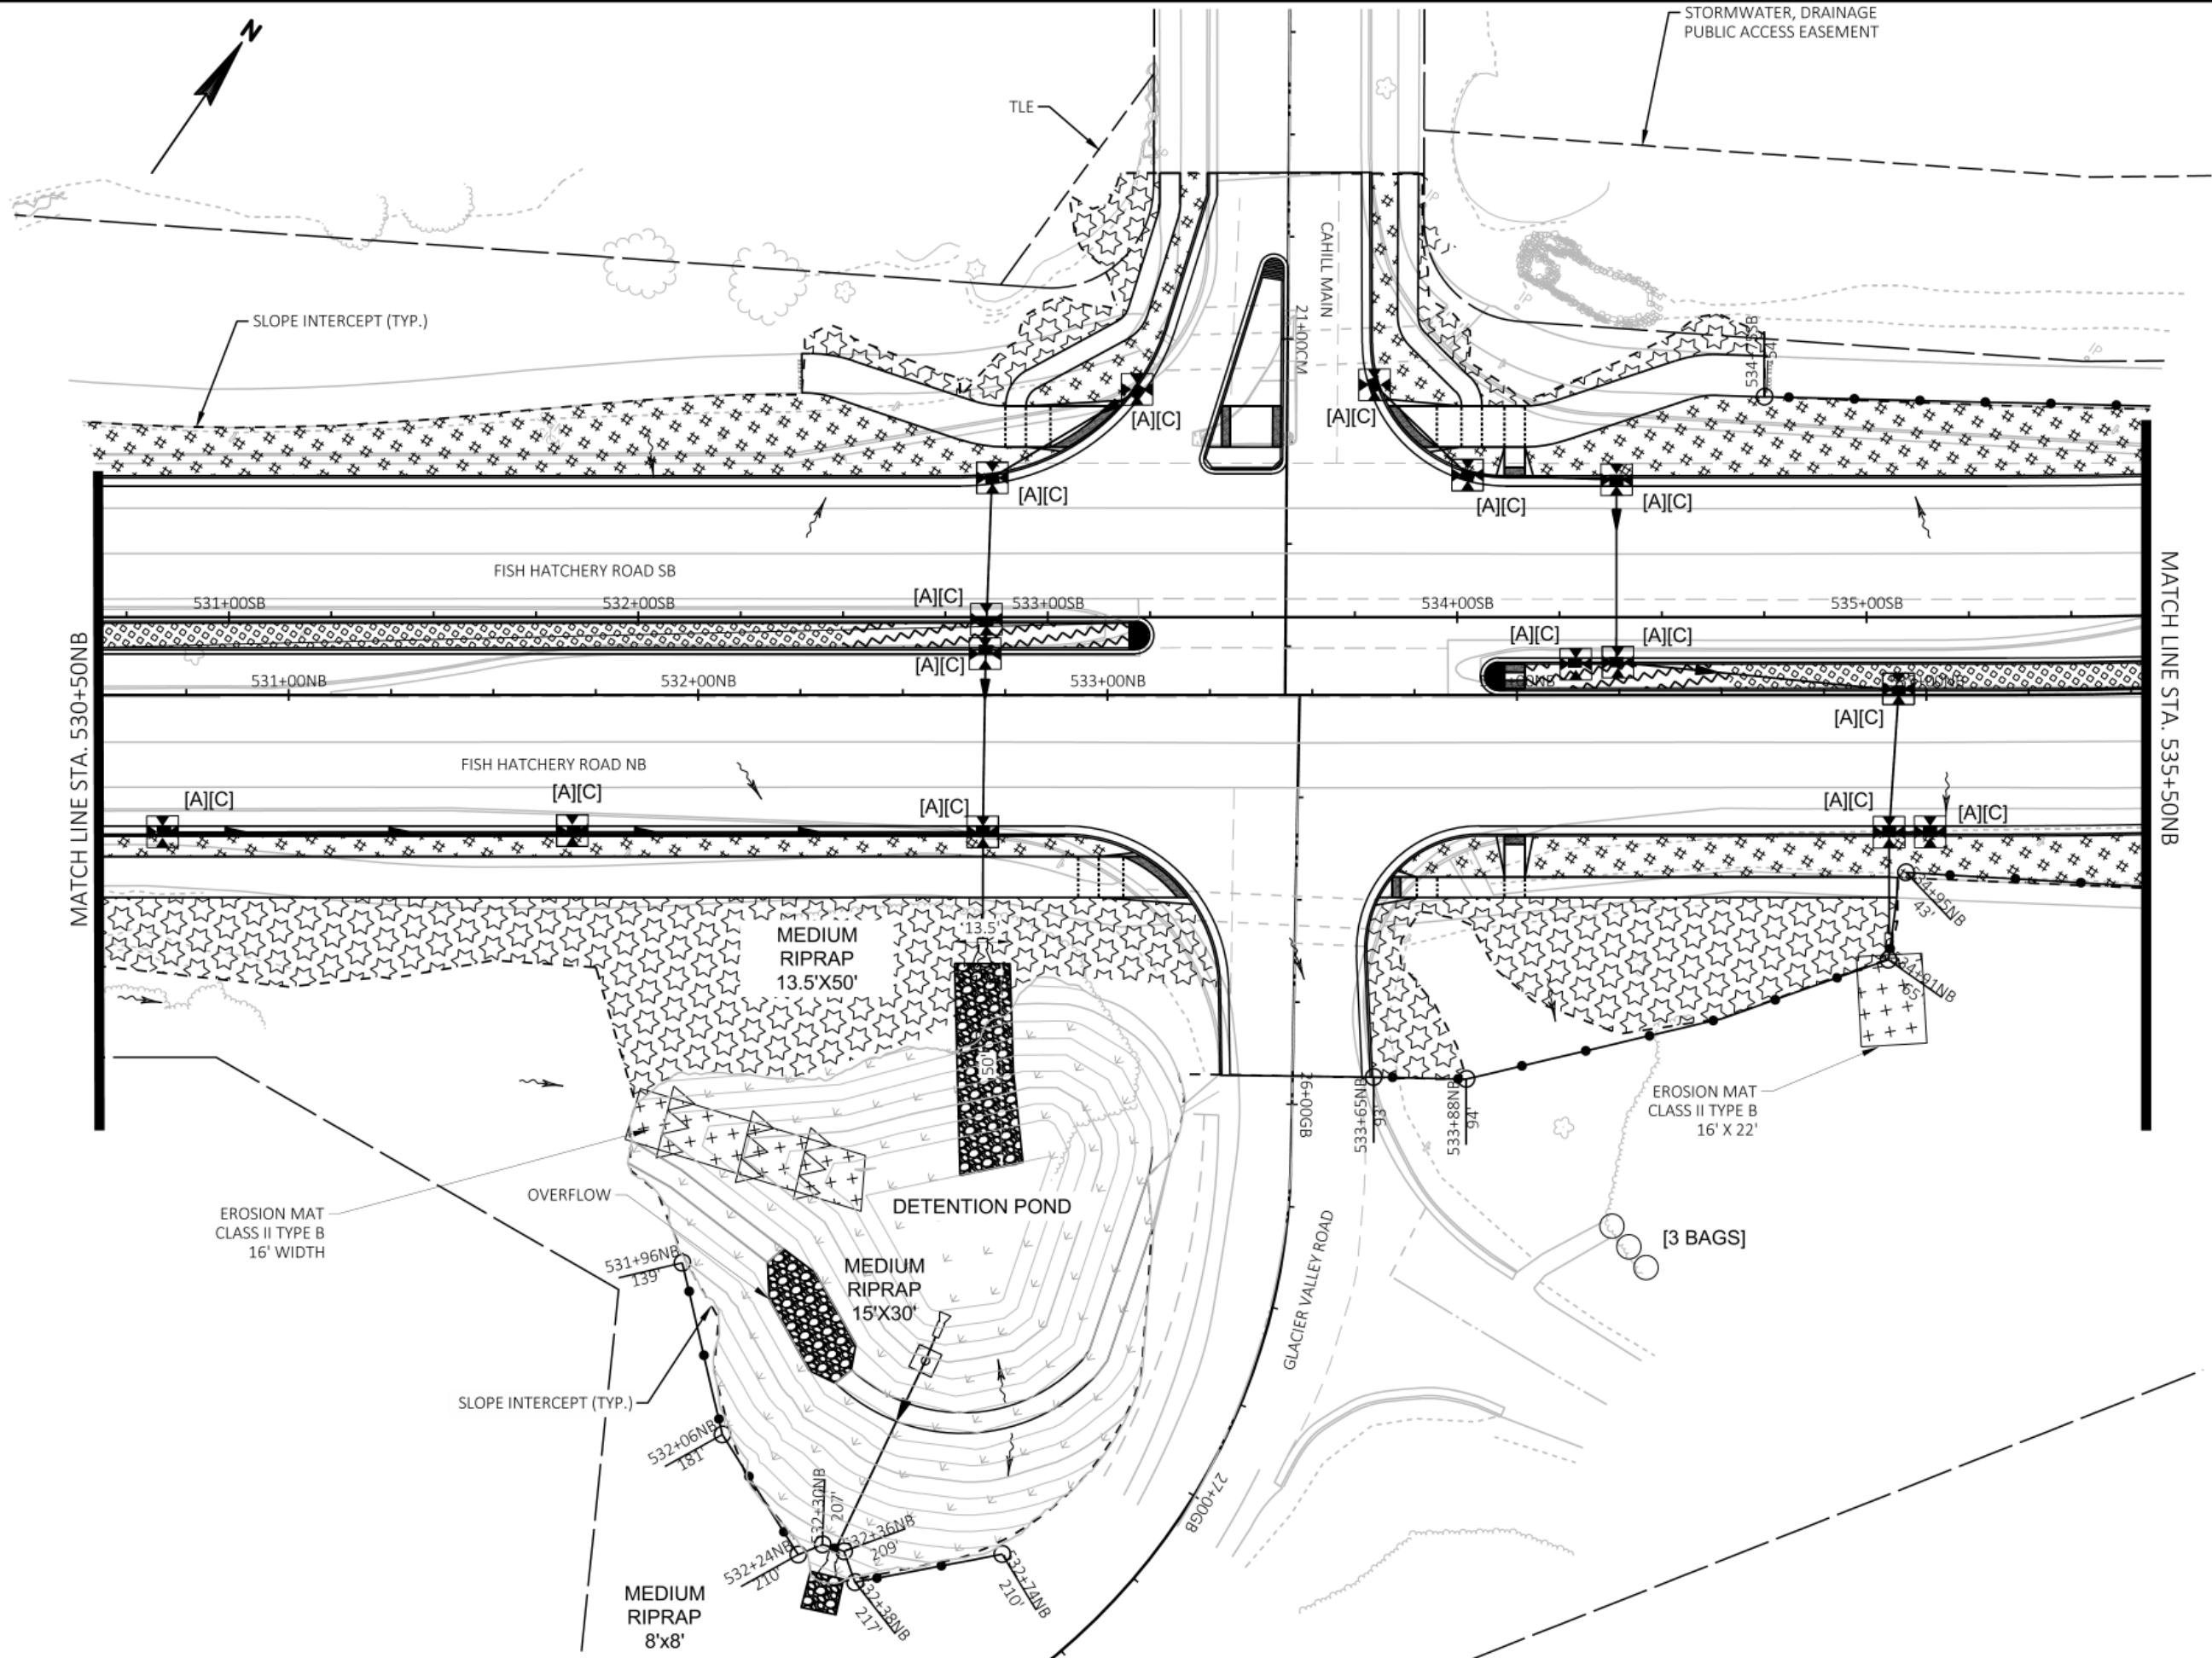

FILE NAME : G:\FITCHBURG\18013-000\CIVIL\3D\SHEETS\PLAN\EROSION CONTROL\FHR_EC_PD.DWG - 7
PLOT BY : KL ENGINEERING
PLOT DATE : 10/22/2019 8:53 AM

APPROVED FOR CONSTRUCTION

12/16/2019



KL Engineering
[A] Better Experience
5400 King James Way
Suite 200
Madison, WI. 53719
Phone: (608) 663-1218
Phone: (800)-810-4012
<http://klengineering.com>
email@klengineering.com

CITY OF FITCHBURG


EROSION CONTROL

Project No: 19-3488
Date: October 2019
Designed By: JPB
Drafted By: STD
Checked By: LMW

Revisions:

SHEET NO.


7 OF 25

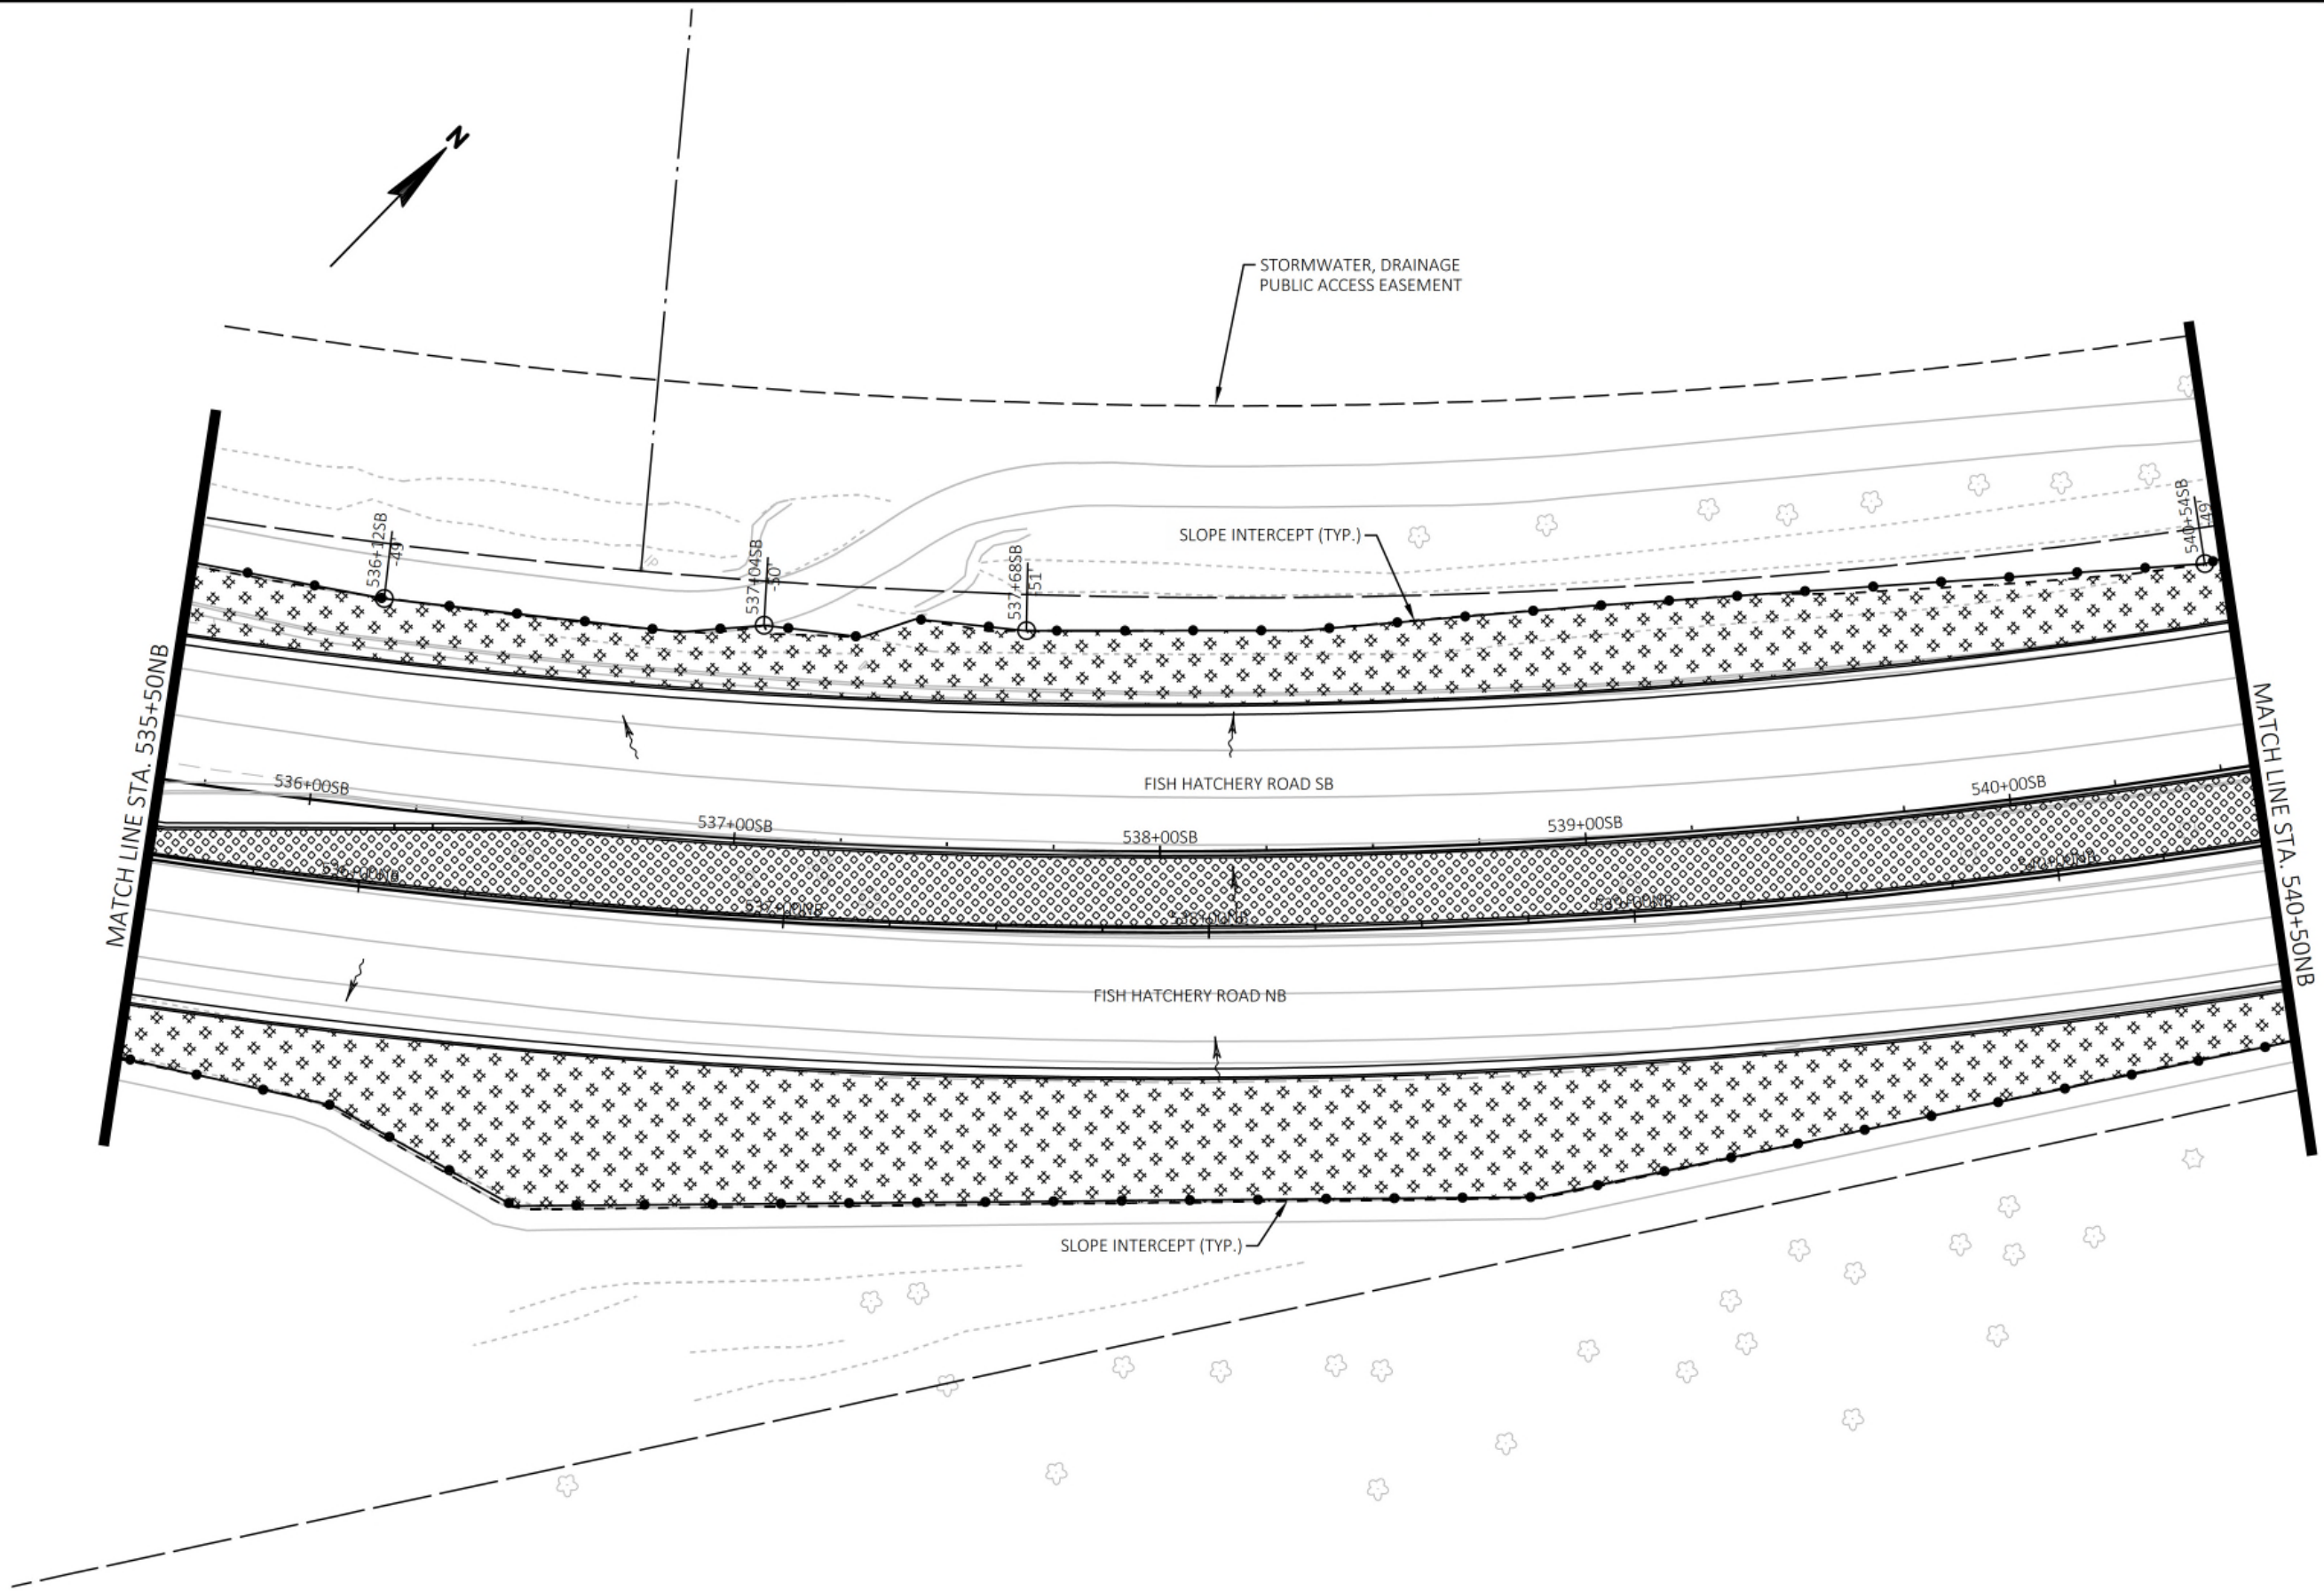

FILE NAME : G:\FITCHBURG\18013-000\CIVIL\3D\SHEETS\PLAN\EROSION CONTROL\FHR_EC_PD.DWG - 8
PLOT BY : KL ENGINEERING
PLOT DATE : 10/22/2019 8:54 AM

APPROVED FOR CONSTRUCTION

12/16/2019

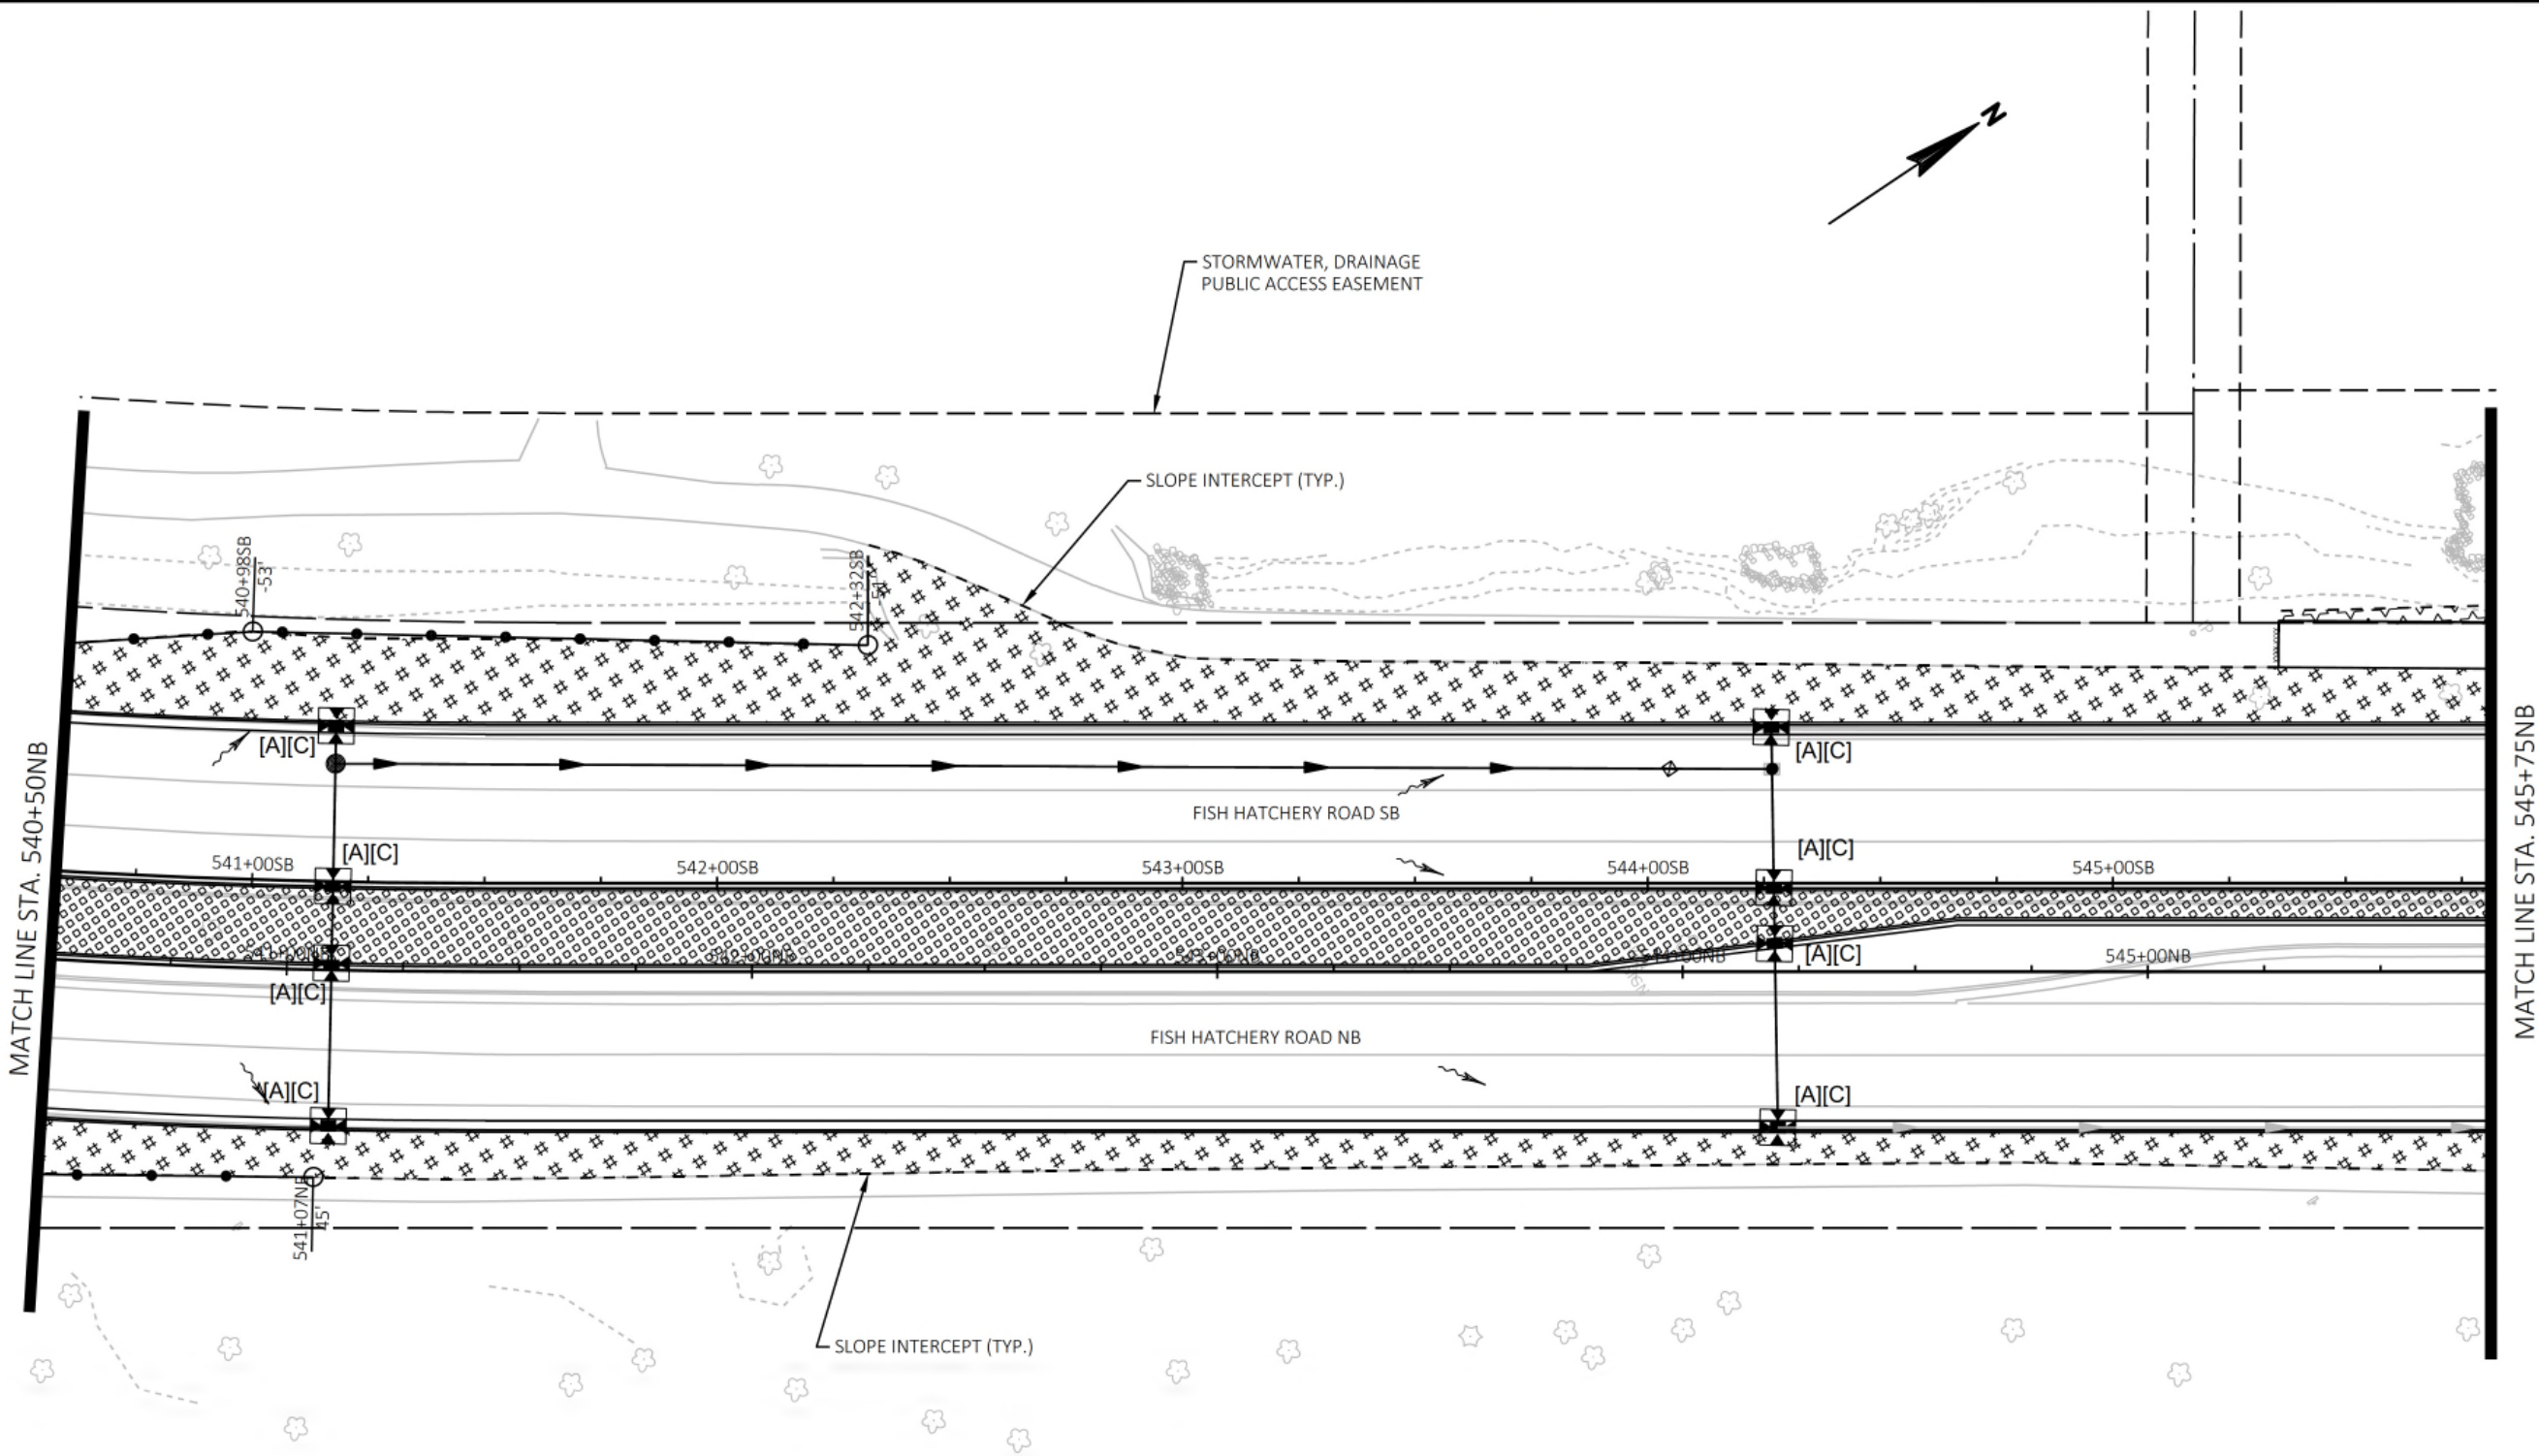

Engineering

[A] Better Experience
5400 King James Way
Suite 200
Madison, WI. 53719
Phone: (608) 663-1218
Phone: (800)-810-4012
<http://klengineering.com>
email@klengineering.com

CITY OF FITCHBURG

EROSION CONTROL

Project No: 19-3488
Date: October 2019
Designed By: JPB
Drafted By: STD
Checked By: LMW

Revisions:

SHEET NO.

8 OF 25



KL Engineering
[A] Better Experience
5400 King James Way
Suite 200
Madison, WI. 53719
Phone: (608) 663-1218
Phone: (800)-810-4012
<http://klengineering.com>
email@klengineering.com

CITY OF FITCHBURG


EROSION CONTROL

Project No: 19-3488
Date: October 2019
Designed By: JPB
Drafted By: STD
Checked By: LMW

Revisions:

SHEET NO.

9 OF 25

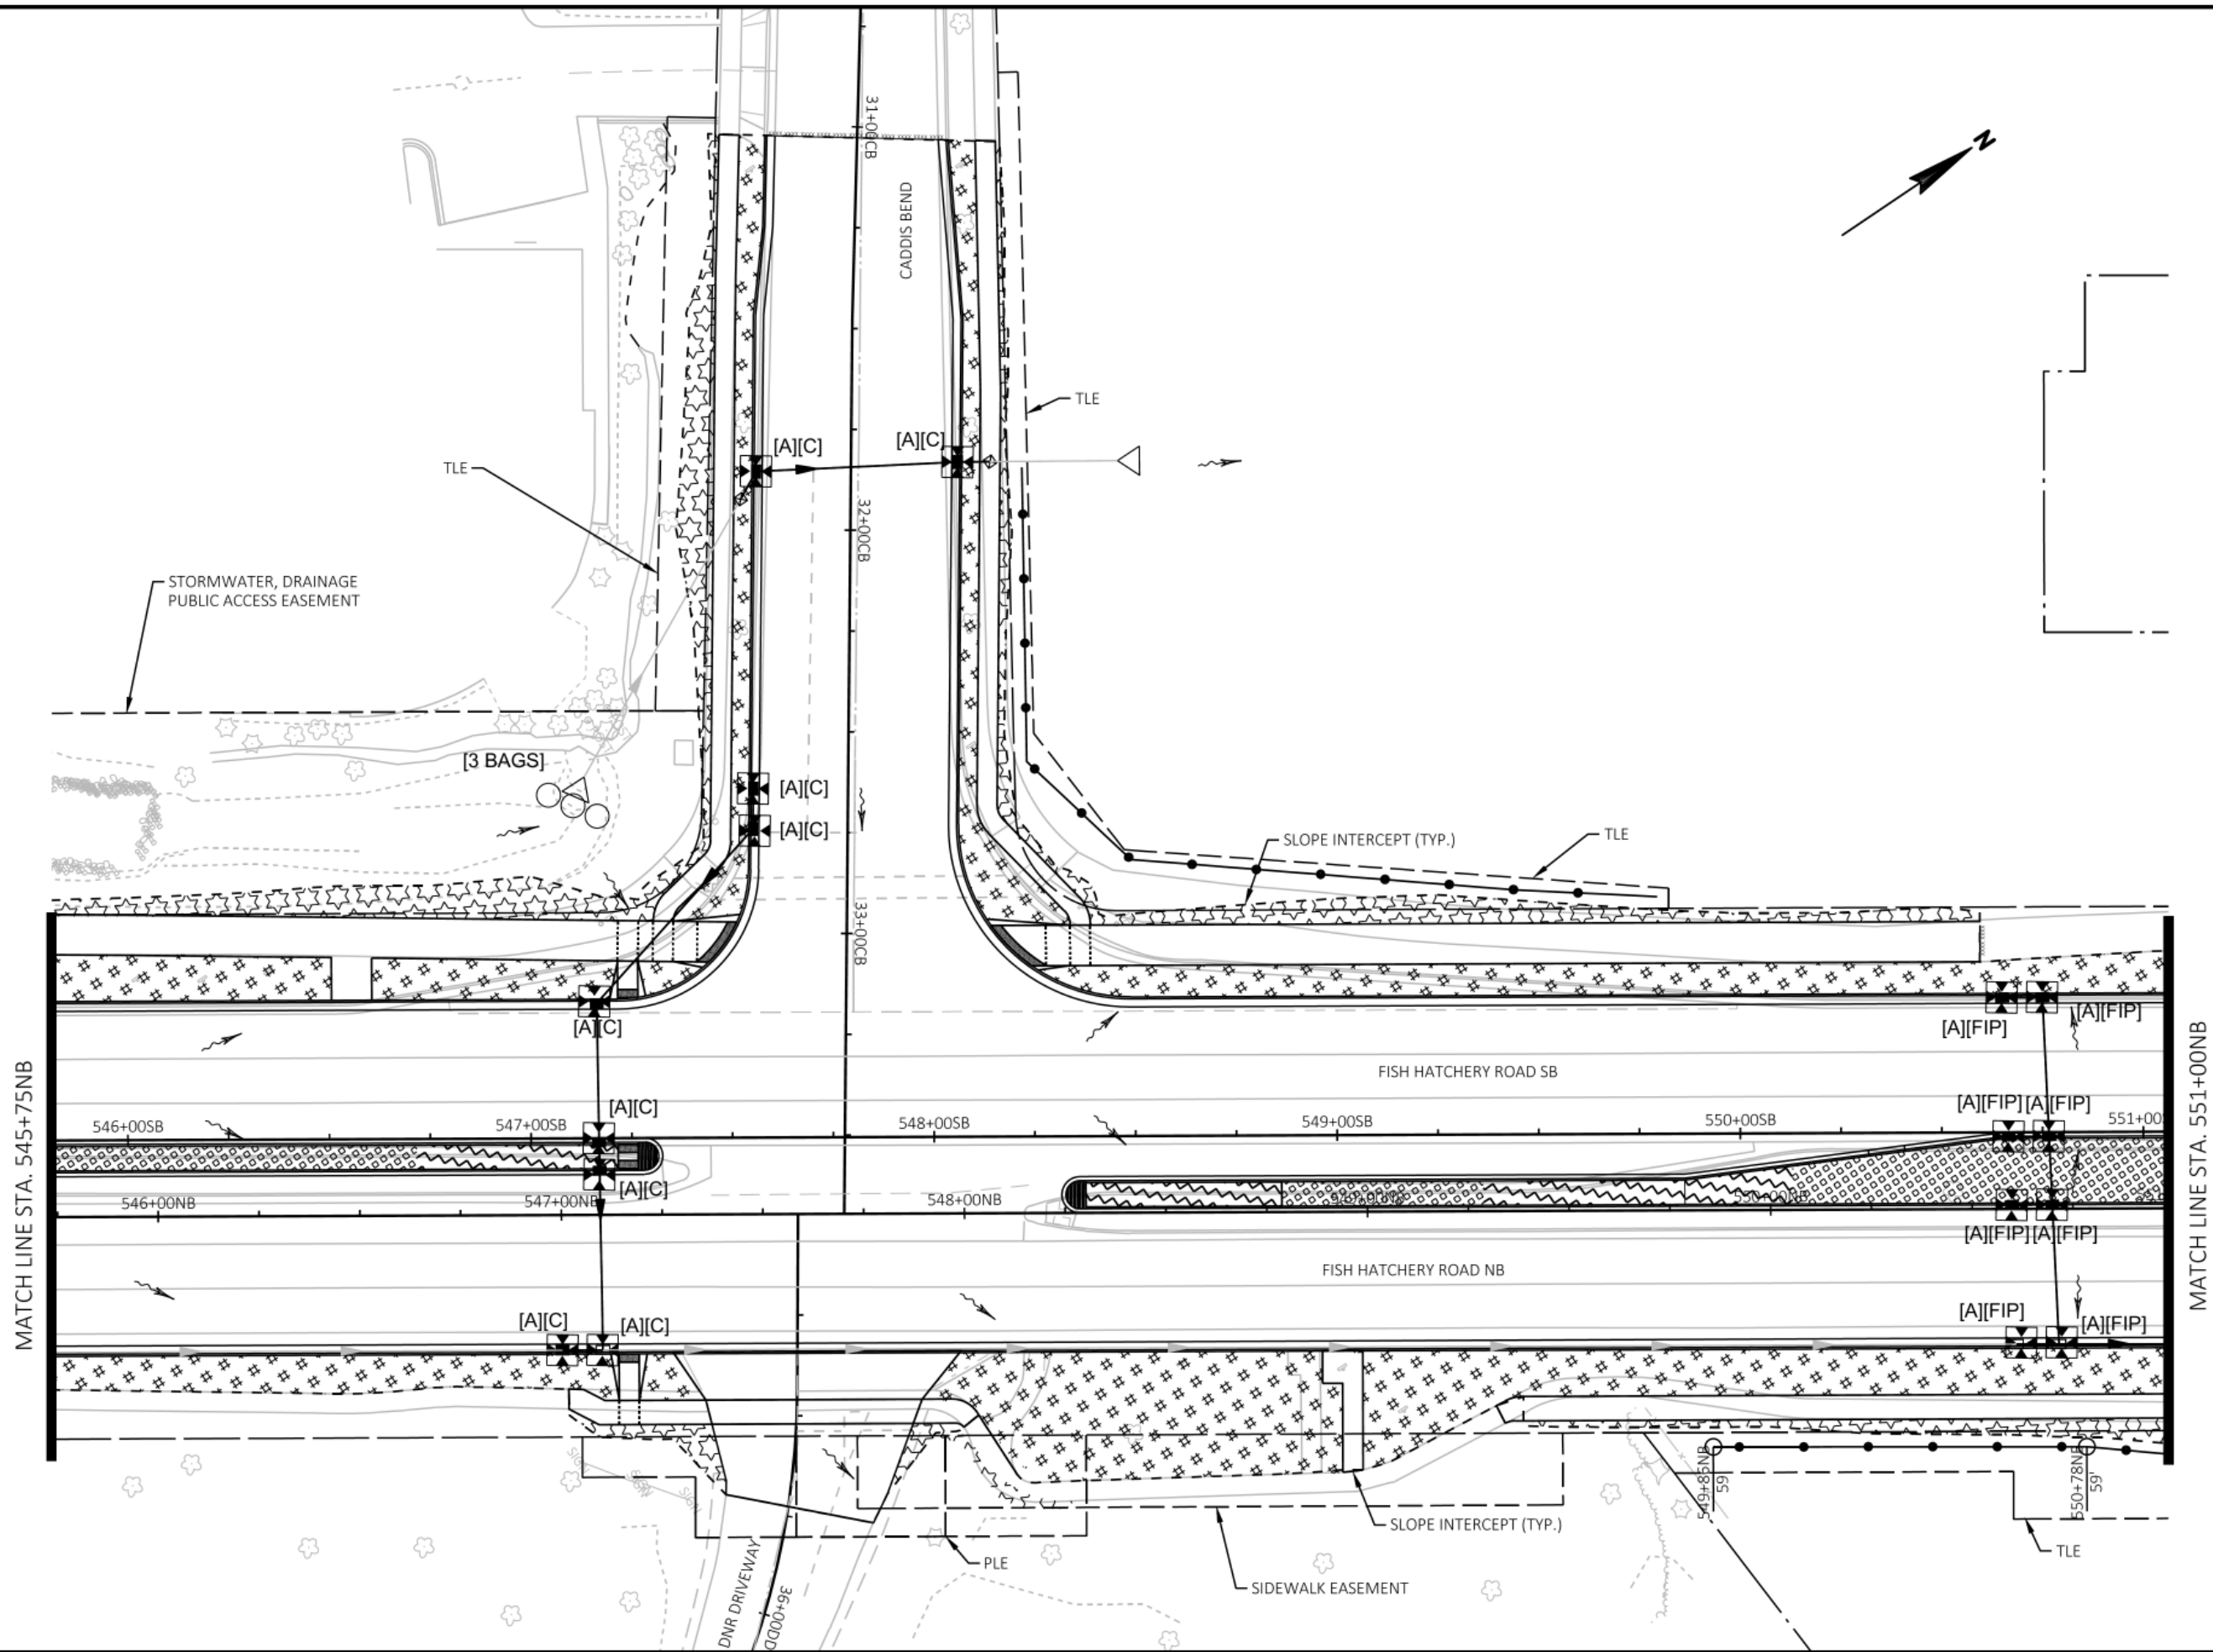

FILE NAME : G:\FITCHBURG\18013-000\CIVIL\3D\SHEETS\PLAN\EROSION CONTROL\FHR_EC_PD.DWG - 10
PLOT BY : KL ENGINEERING
PLOT DATE : 10/22/2019 8:54 AM

APPROVED FOR CONSTRUCTION

12/16/2019



Engineering

[A] Better Experience
5400 King James Way
Suite 200
Madison, WI. 53719
Phone: (608) 663-1218
Phone: (800)-810-4012
http://klengineering.com
email@klengineering.com

CITY OF FITCHBURG

EROSION CONTROL


Project No: 19-3488
Date: October 2019
Designed By: JPB
Drafted By: STD
Checked By: LMW


Revisions:

SHEET NO.

10 OF 25

182 of 1103

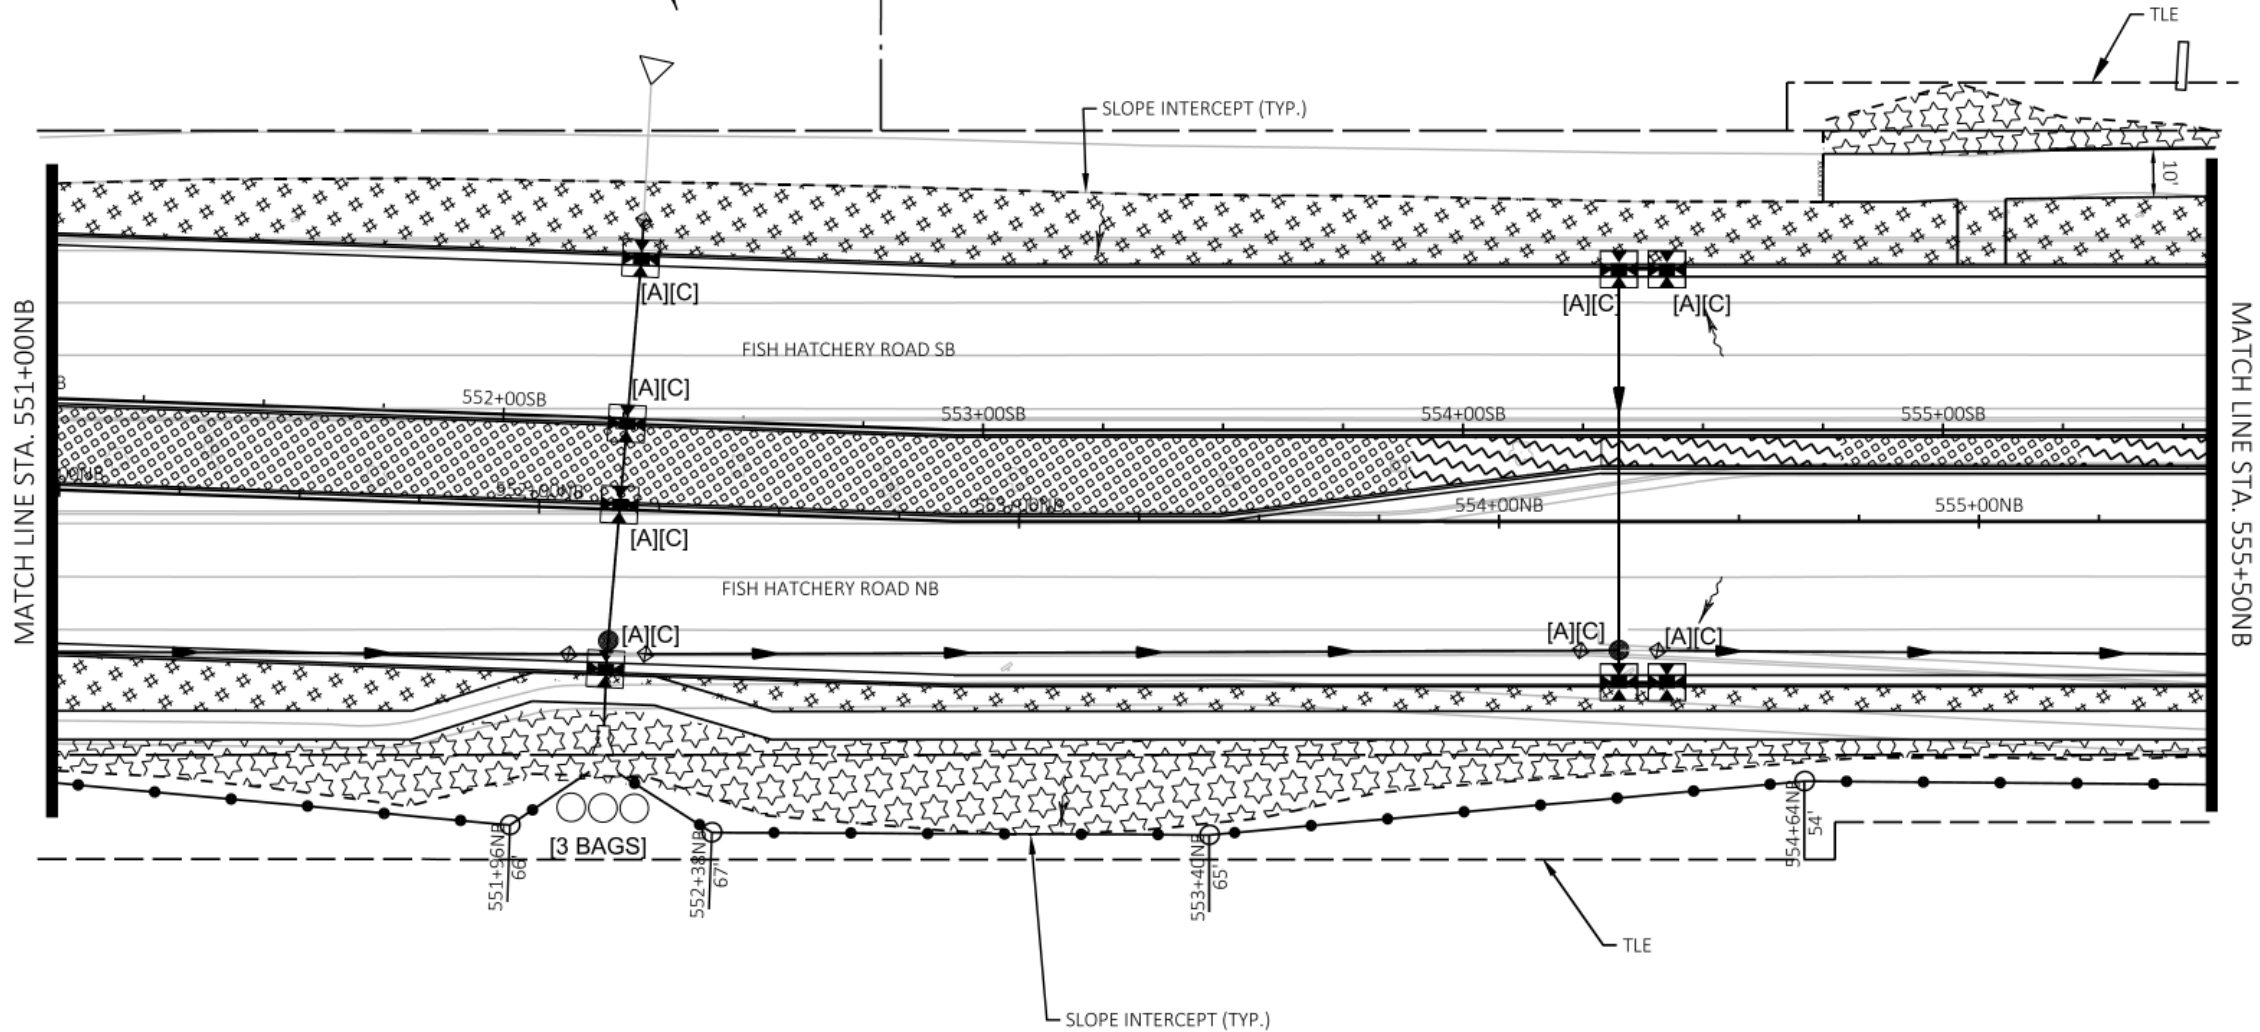

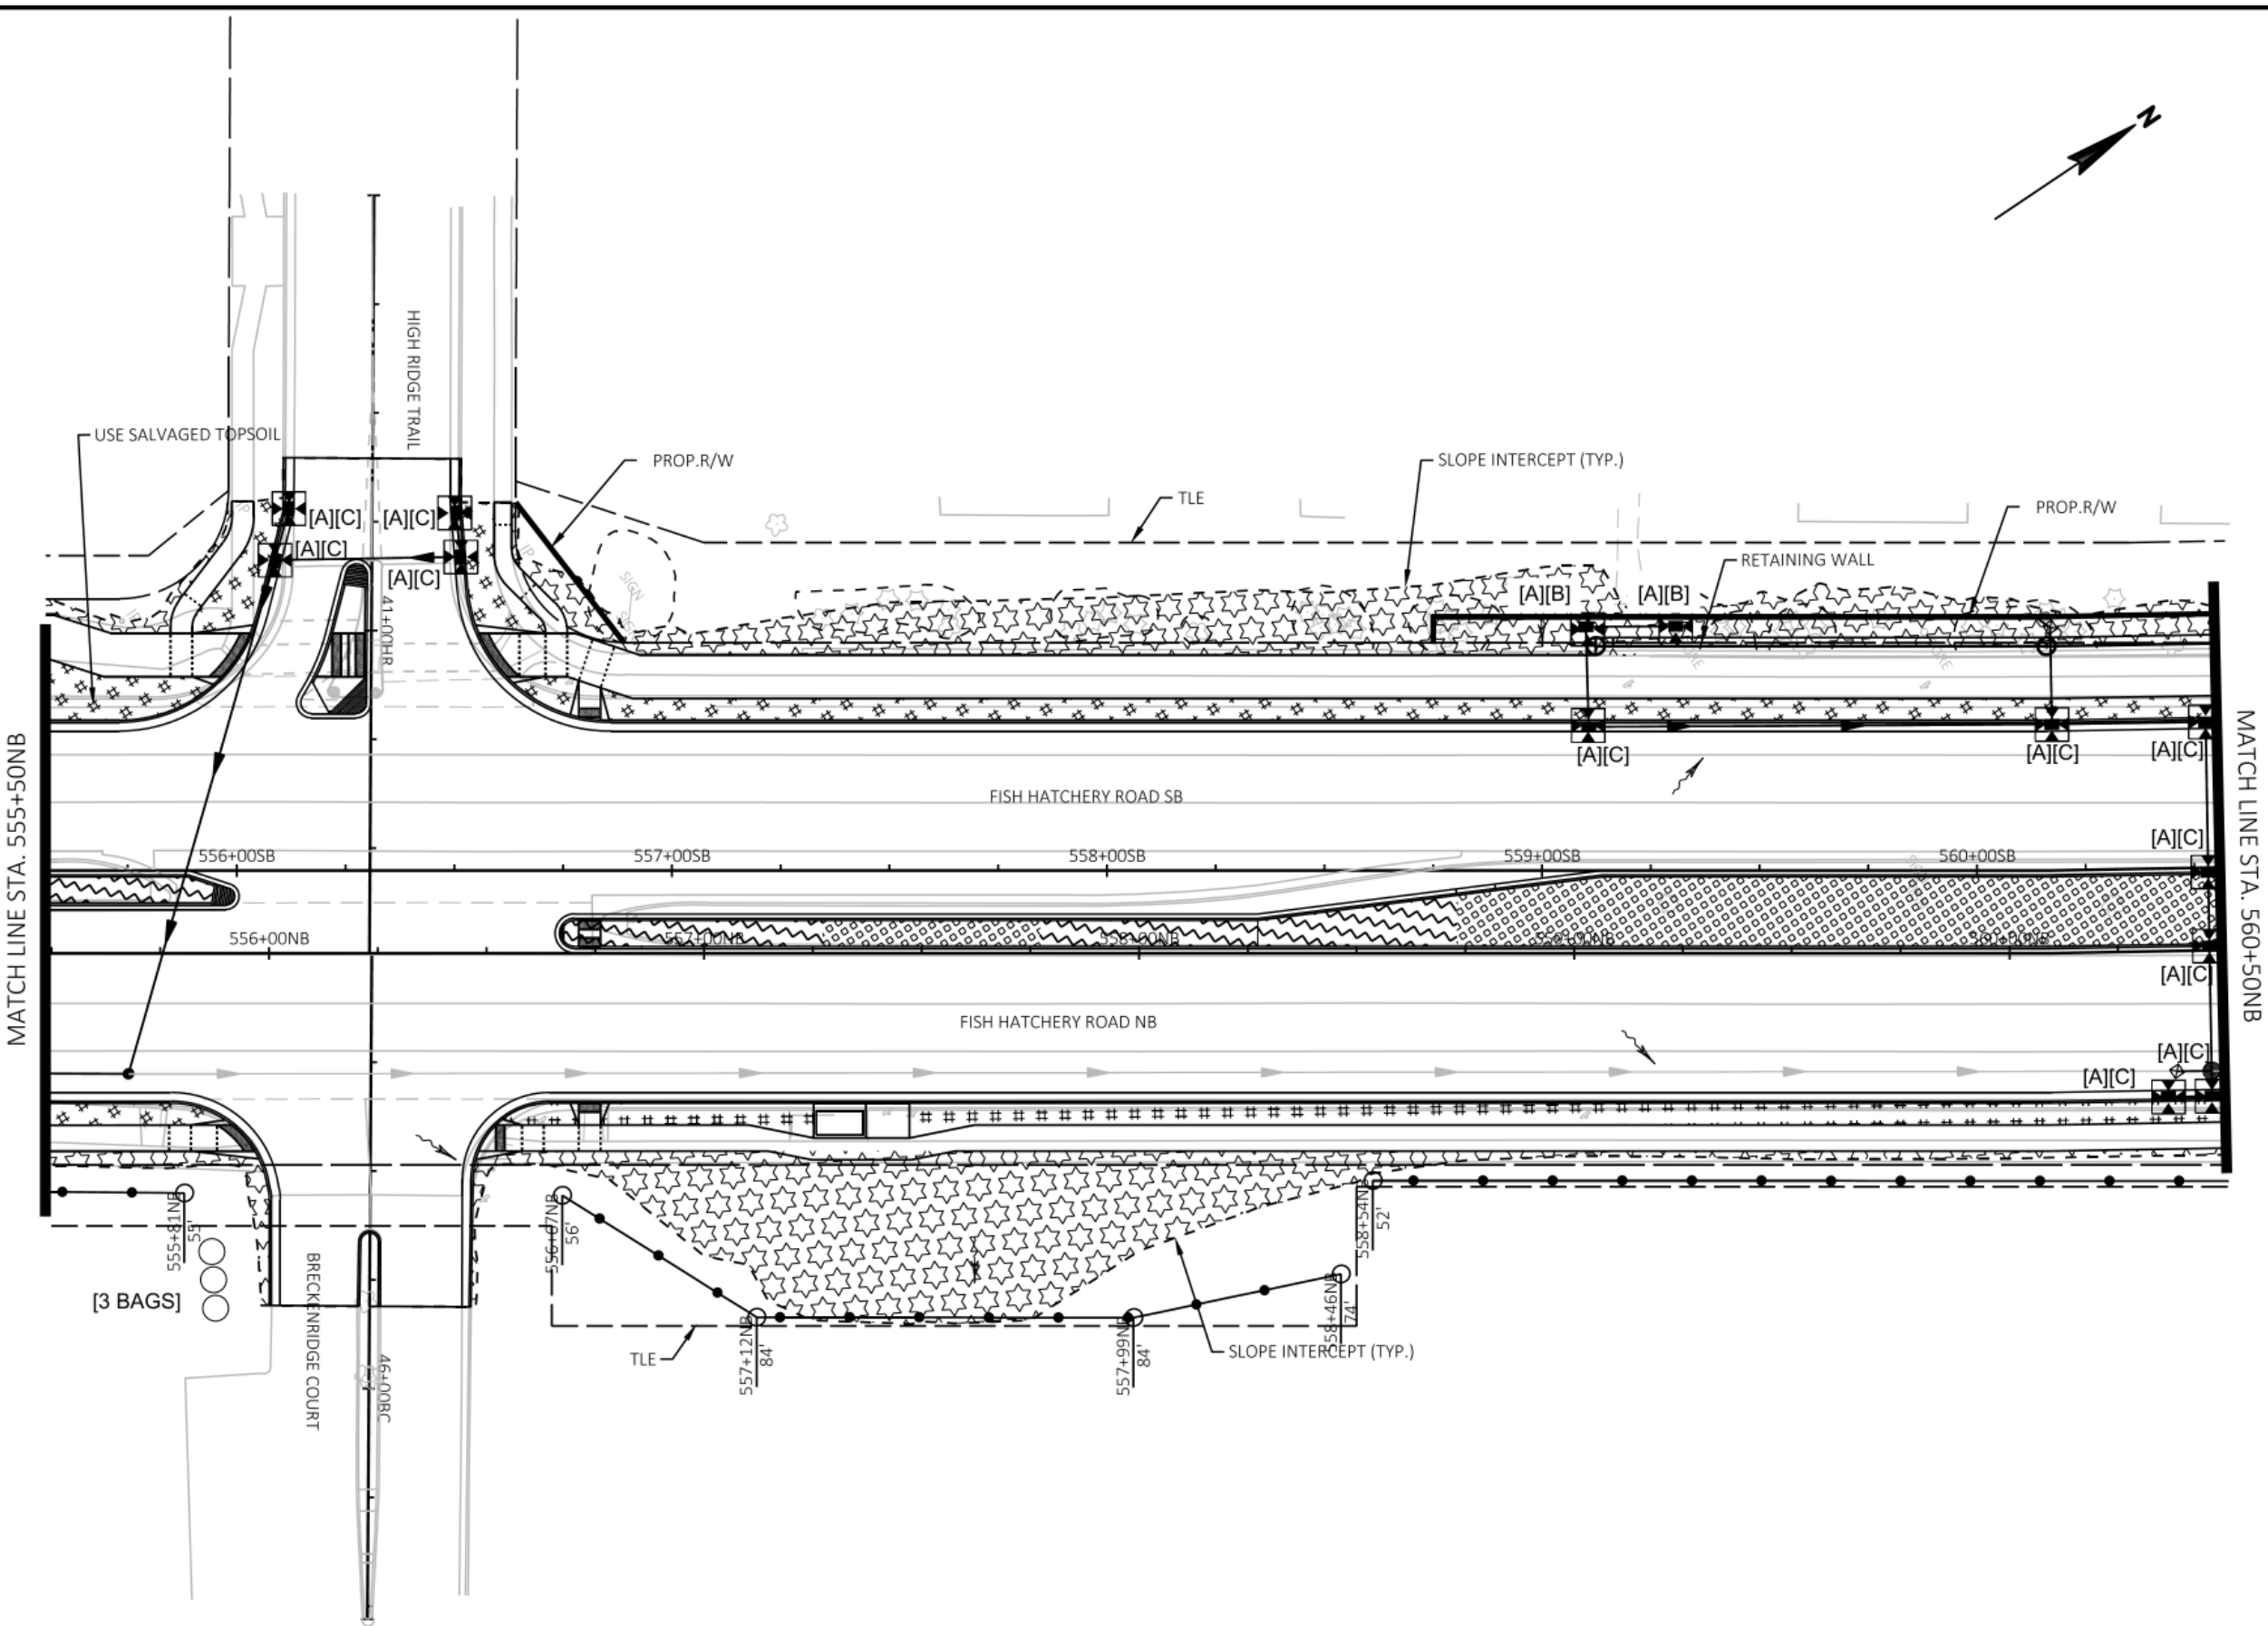

Engineering

[A] Better Experience
5400 King James Way
Suite 200
Madison, WI. 53719
Phone: (608) 663-1218
Phone: (800)-810-4012
http://klengineering.com
email@klengineering.com

CITY OF FITCHBURG

EROSION CONTROL

Project No: 19-3488
Date: October 2019
Designed By: JPB
Drafted By: STD
Checked By: LMW

Revisions:

SHEET NO.


11 OF 25



EROSION CONTROL

Revisions:

12 OF 25

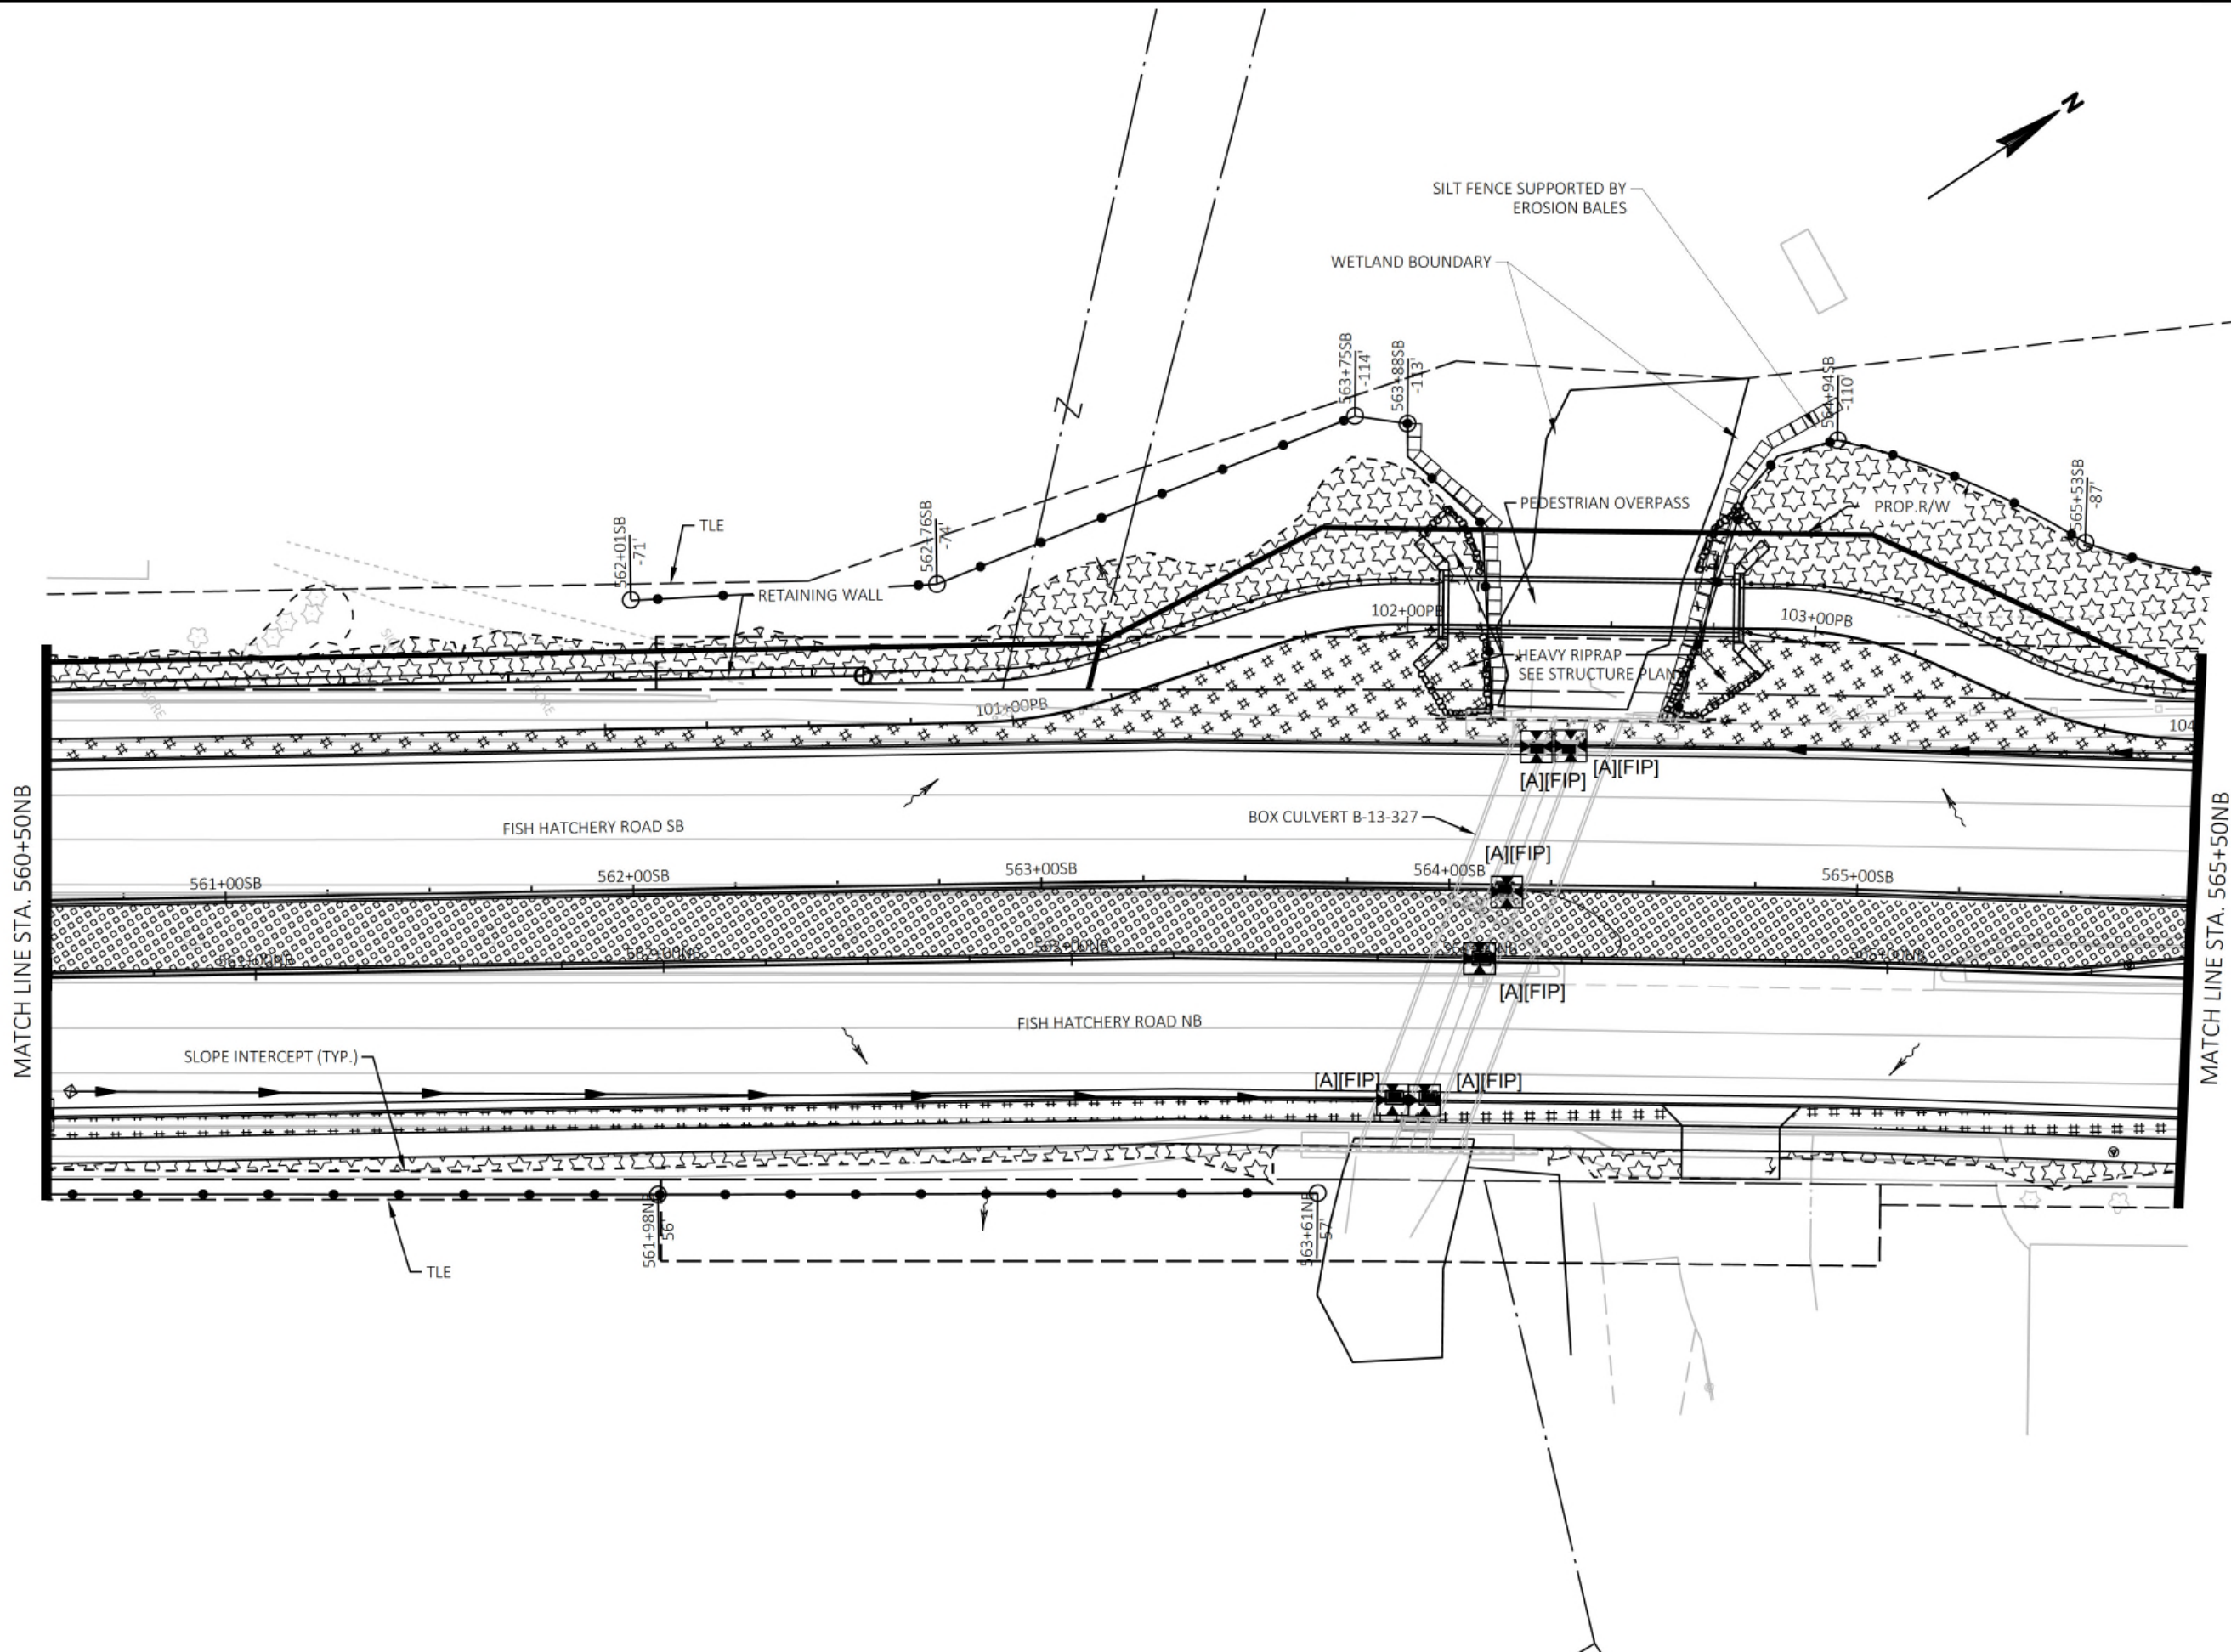



CITY OF FITCHBURG

EROSION CONTROL

Project No: 19-3488
Date: October 2019
Designed By: JPB
Drafted By: STD
Checked By: LMW

Revisions:

SHEET NO.

13 OF 25



KL Engineering
[A] Better Experience
5400 King James Way
Suite 200
Madison, WI. 53719
Phone: (608) 663-1218
Phone: (800)-810-4012
<http://klengineering.com>
email@klengineering.com

CITY OF FITCHBURG


EROSION CONTROL

Project No: 19-3488
Date: October 2019
Designed By: JPB
Drafted By: STD
Checked By: LMW

Revisions:

SHEET NO.


14 OF 25

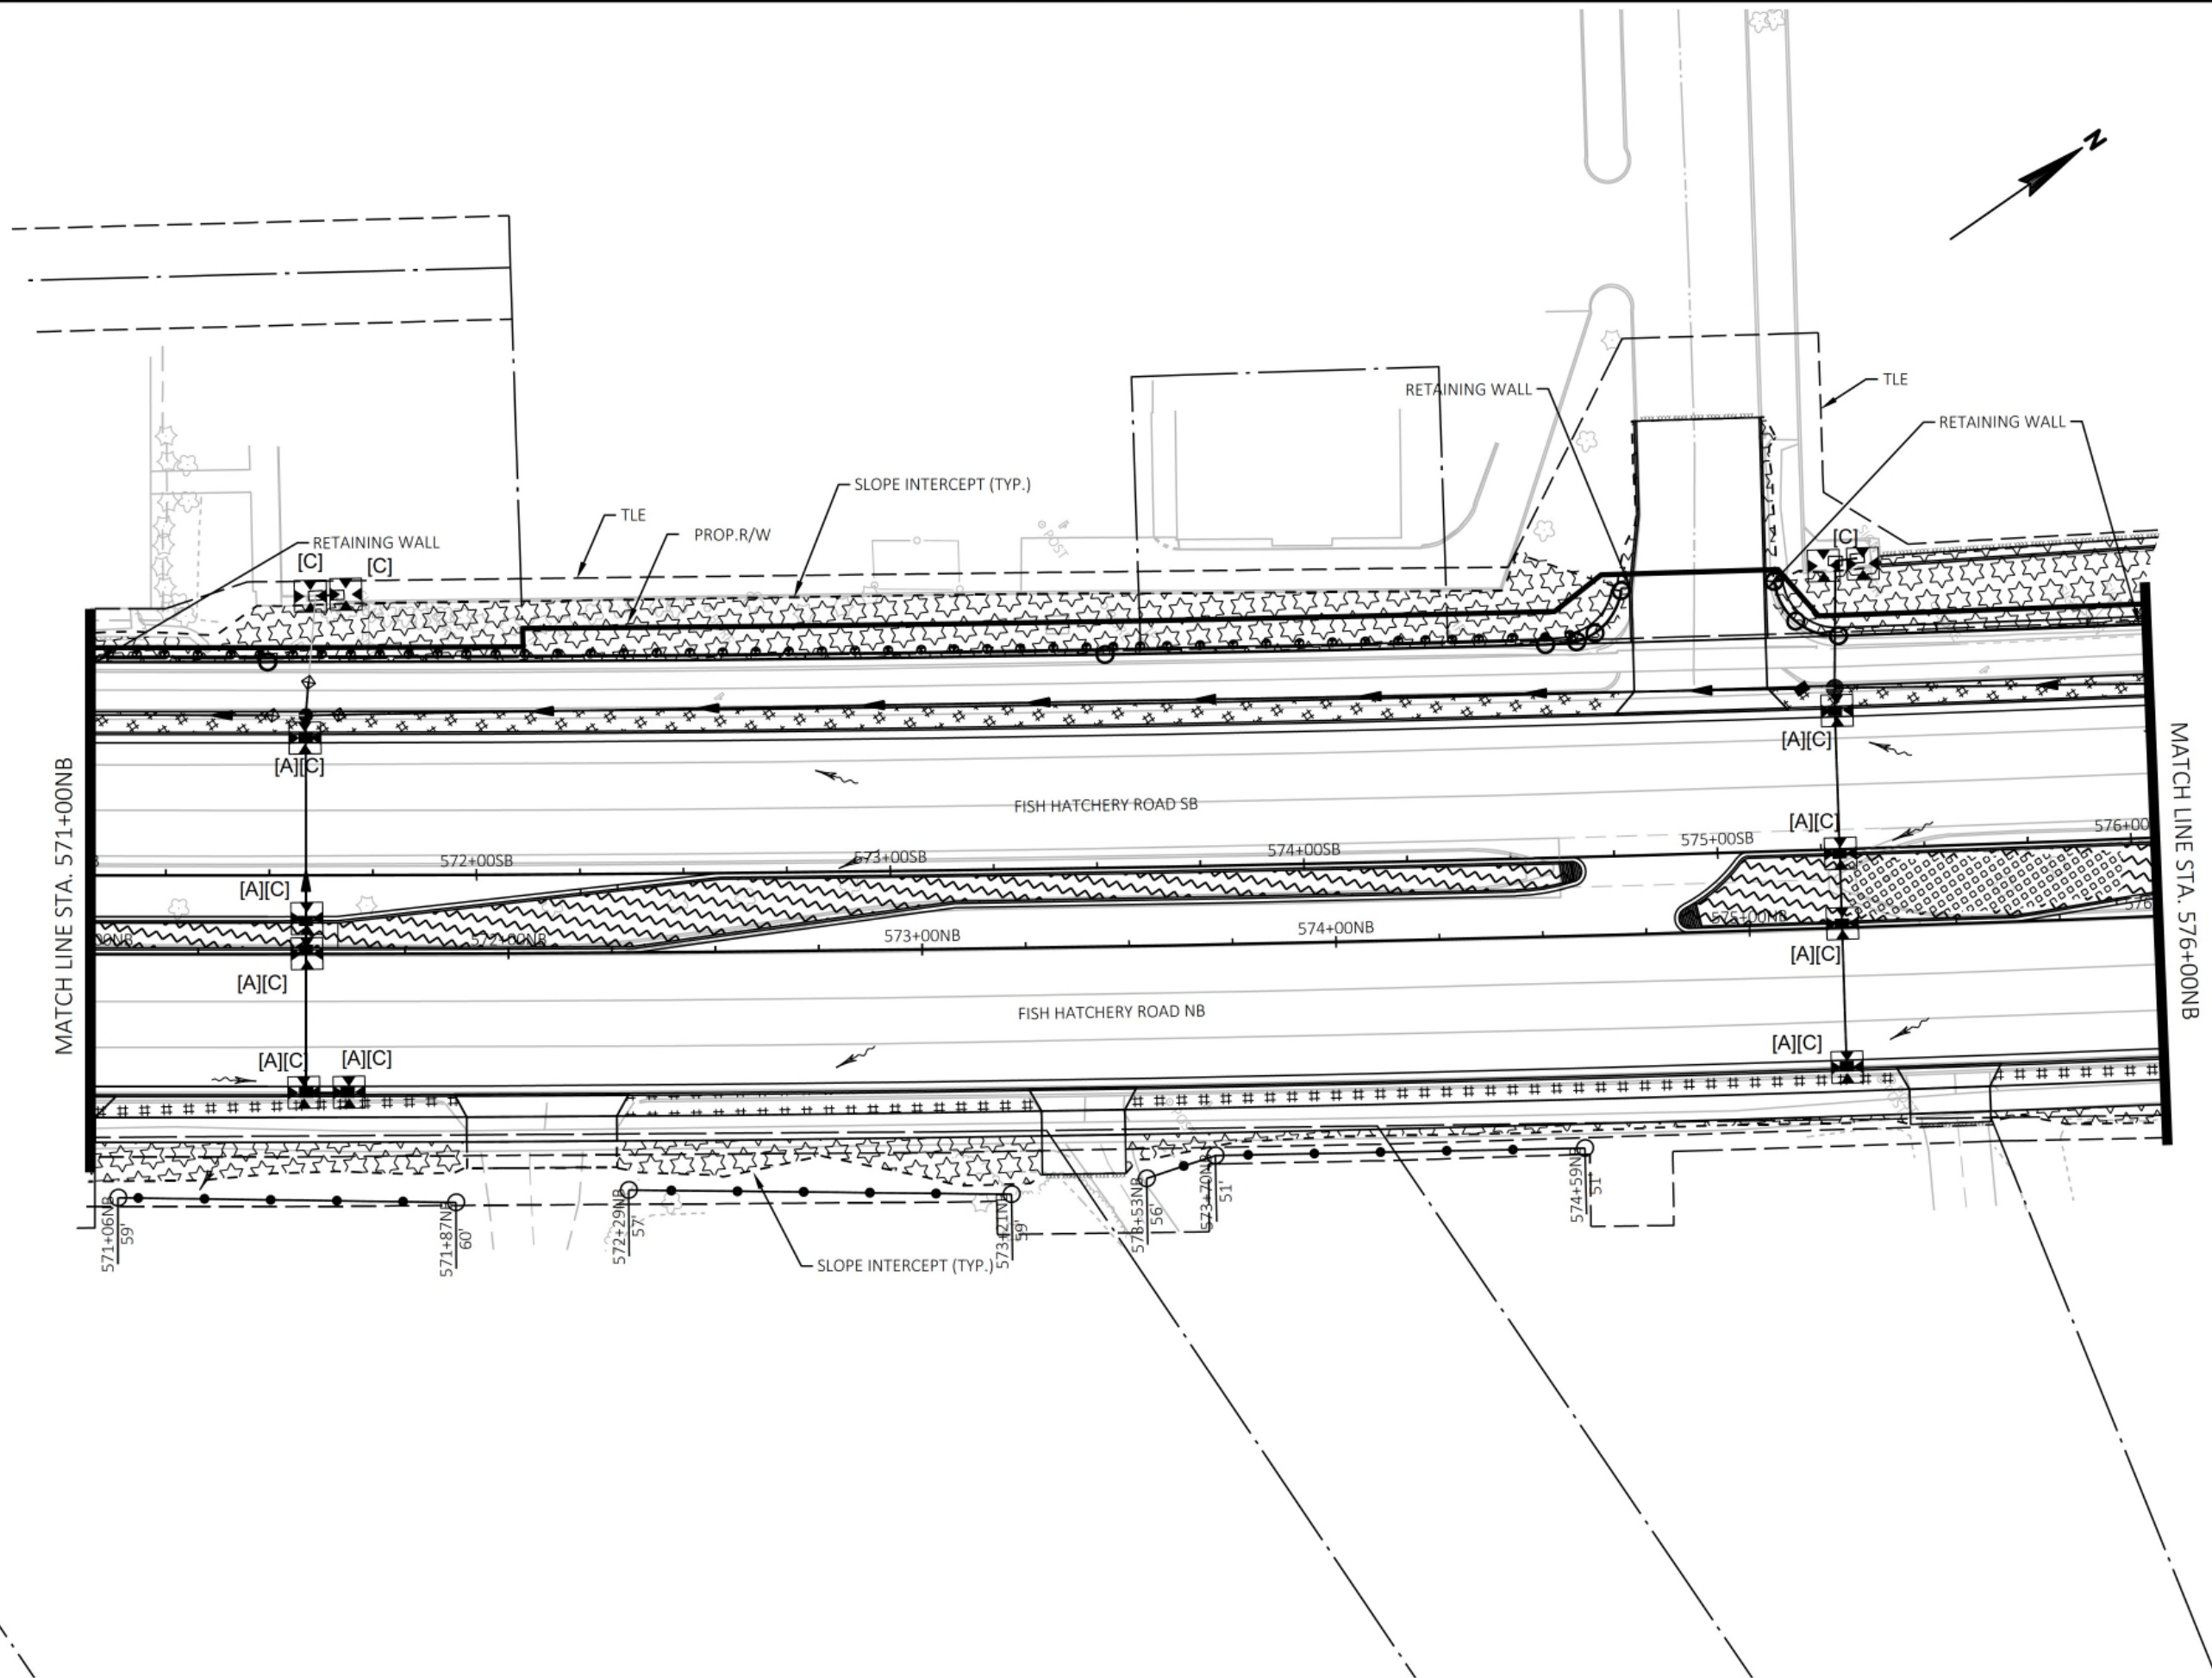

FILE NAME: G:\FITCHBURG\18013-000\CIVIL\3D\SHEETS\PLAN\EROSION CONTROL\FHR_EC_PD.DWG - 15 PLOT BY: KL ENGINEERING PLOT DATE: 10/22/2019 8:56 AM

APPROVED FOR CONSTRUCTION

12/16/2019

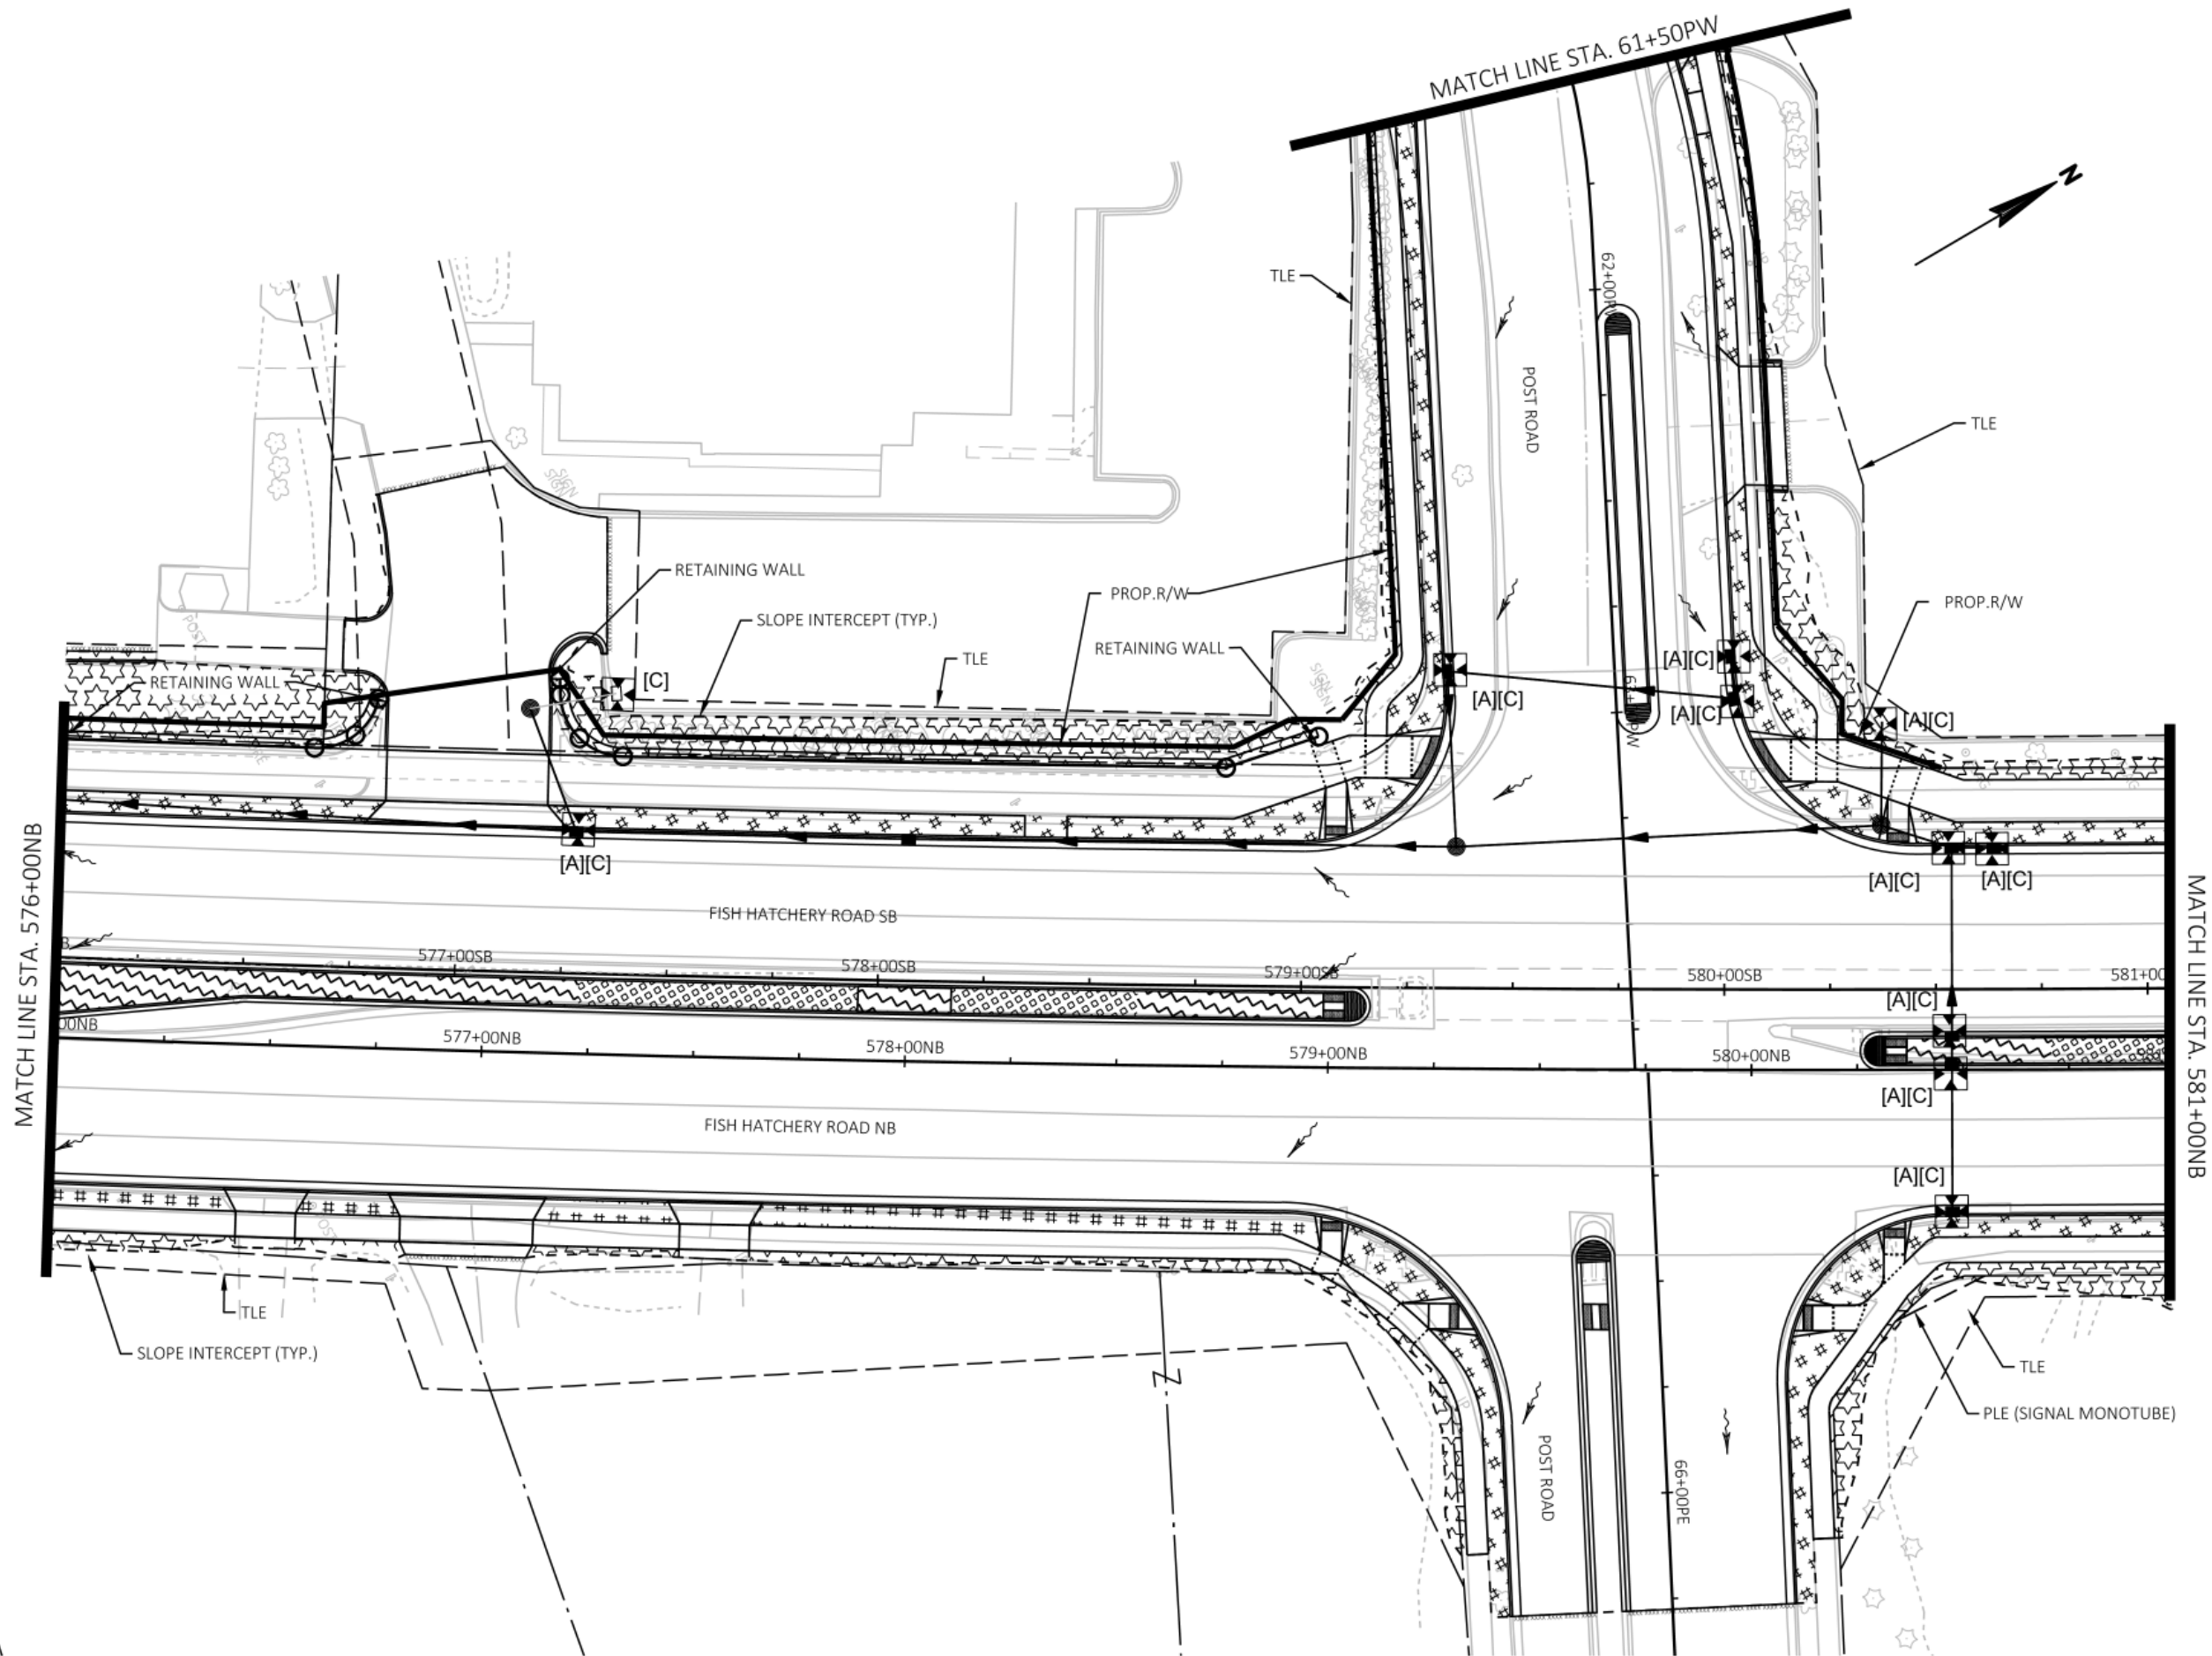

Engineering

[A] Better Experience

5400 King James Way

Suite 200

Madison, WI. 53719

Phone: (608) 663-1218

Phone: (800)-810-4012

http://klengineering.com

email@klengineering.com

CITY OF FITCHBURG


EROSION CONTROL

Project No: 19-3488
Date: October 2019
Designed By: JPB
Drafted By: STD
Checked By: LMW

Revisions:

SHEET NO.

15 OF 25

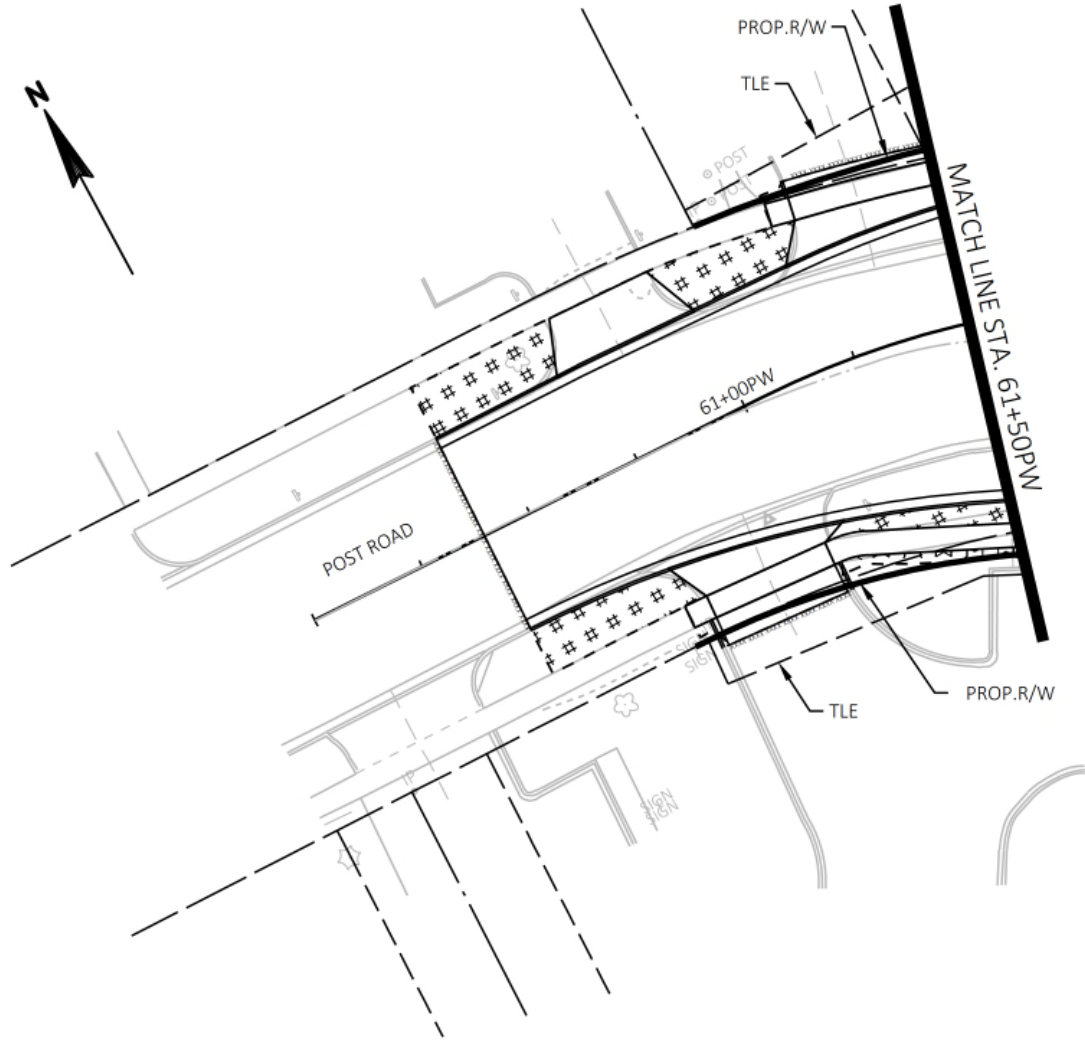

Engineering

[A] Better Experience
5400 King James Way
Suite 200
Madison, WI. 53719
Phone: (608) 663-1218
Phone: (800)-810-4012
<http://klengineering.com>
email@klengineering.com

CITY OF FITCHBURG


EROSION CONTROL

Project No: 19-3488
Date: October 2019
Designed By: JPB
Drafted By: STD
Checked By: LMW

Revisions:

SHEET NO.

16 OF 25

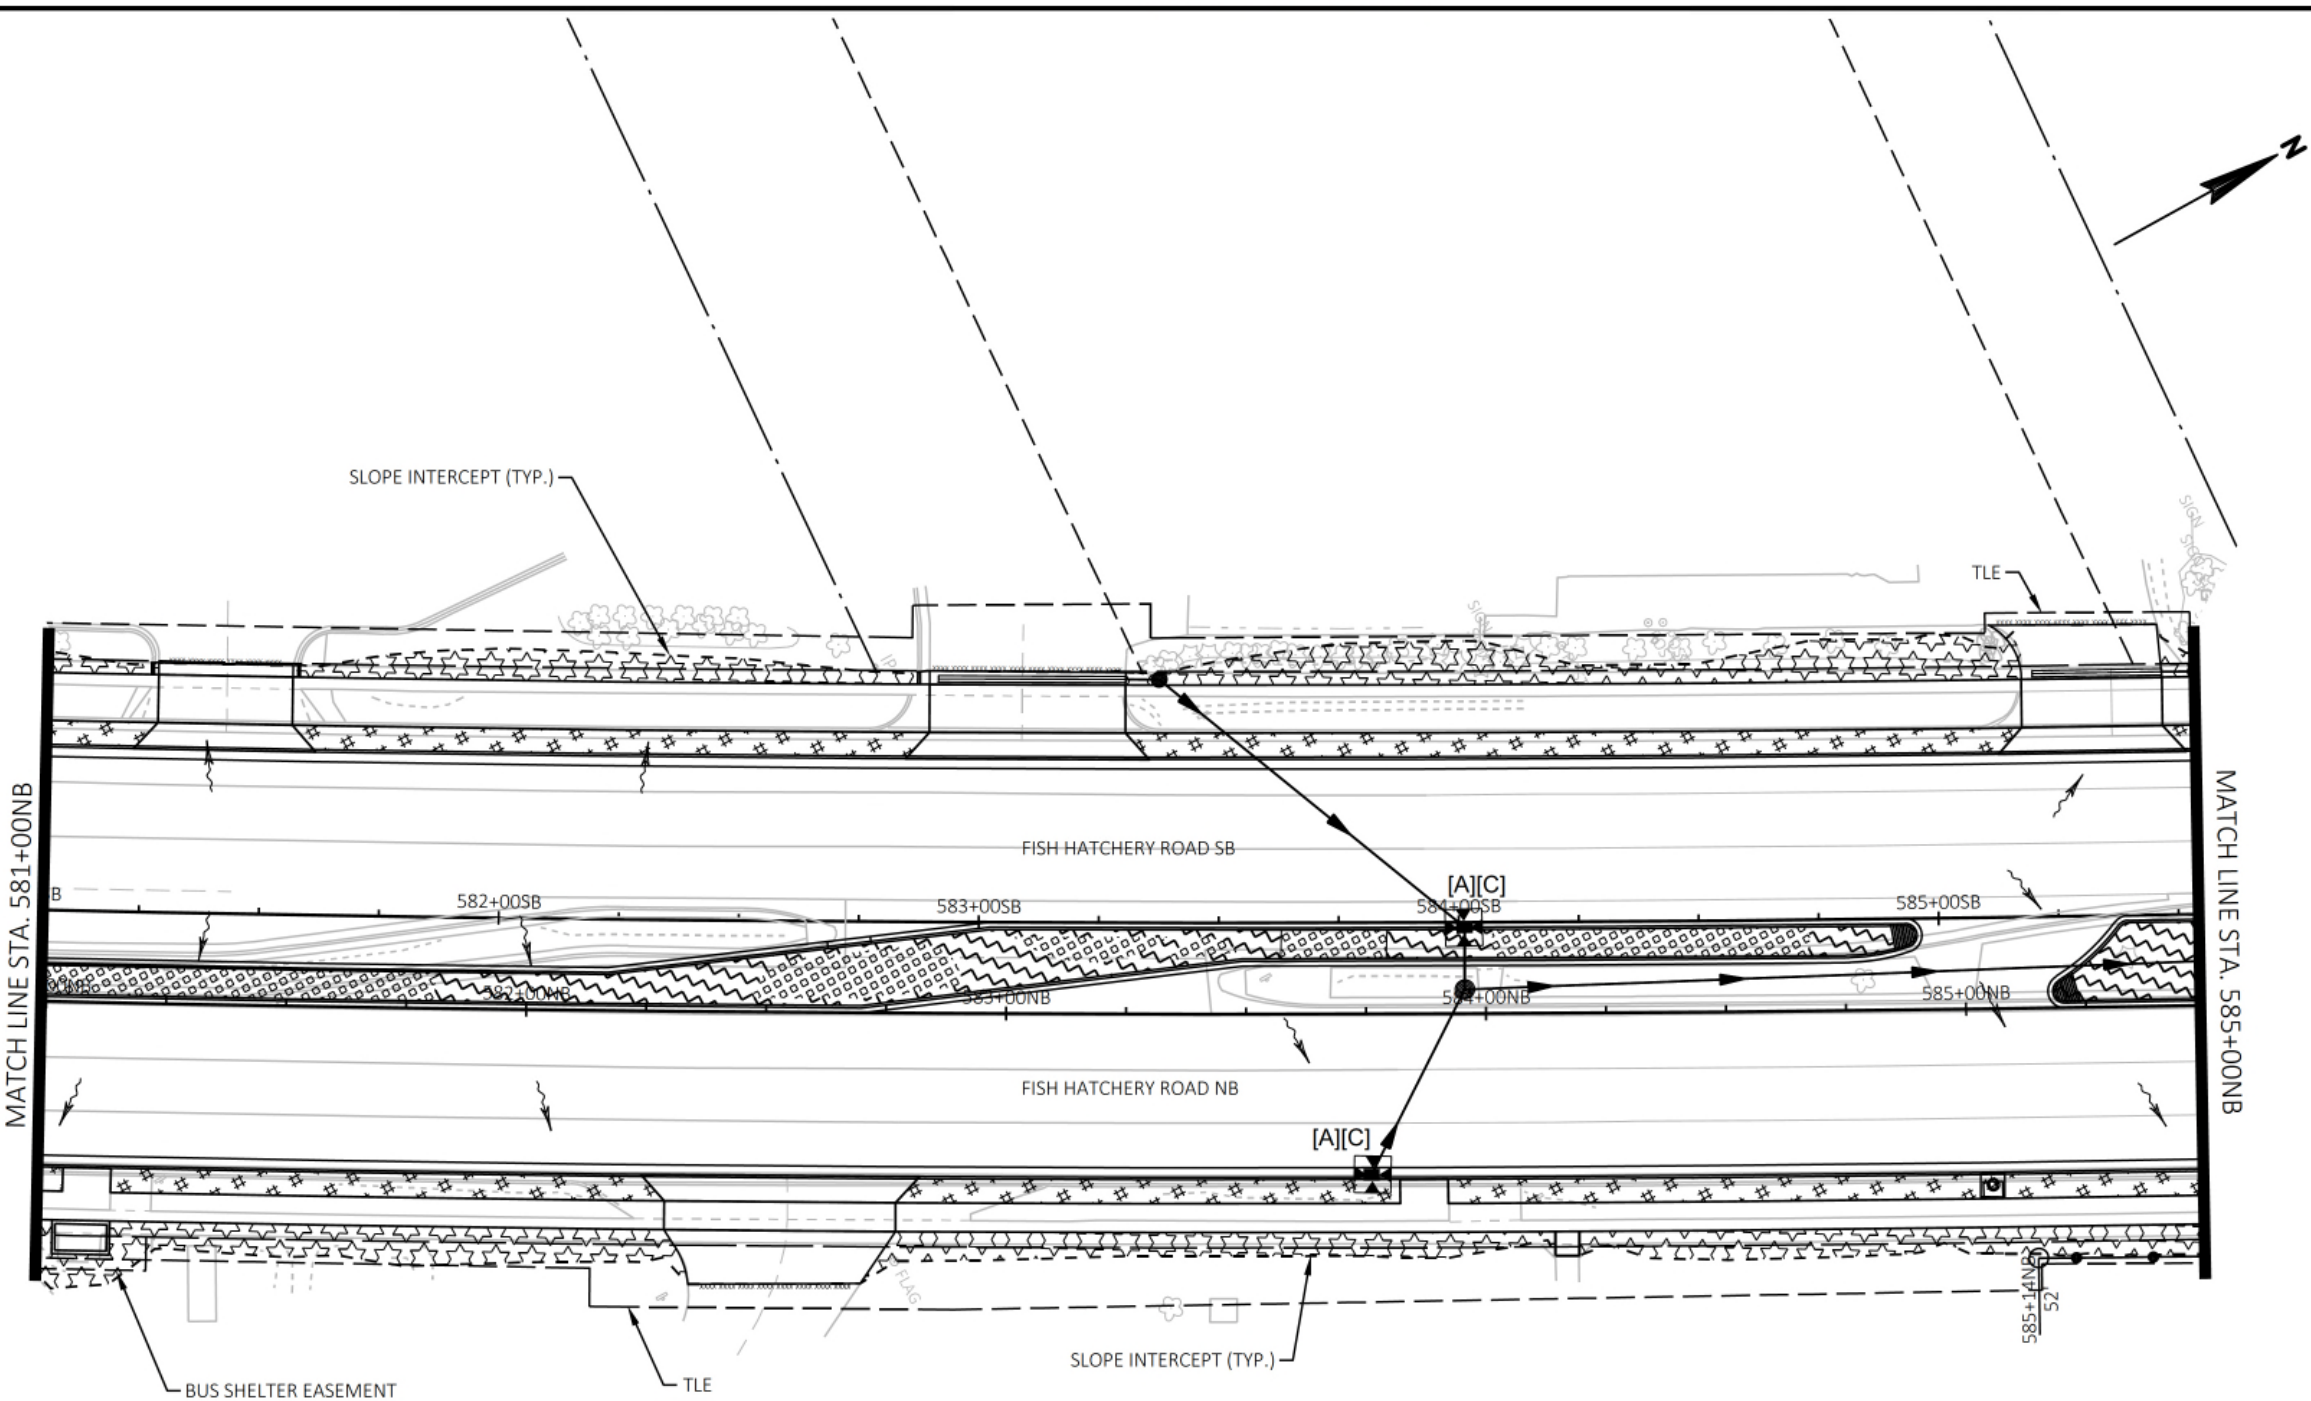

Engineering

[A] Better Experience
5400 King James Way
Suite 200
Madison, WI. 53719
Phone: (608) 663-1218
Phone: (800)-810-4012
http://klengineering.com
email@klengineering.com

CITY OF FITCHBURG

EROSION CONTROL

Project No: 19-3488
Date: October 2019
Designed By: JPB
Drafted By: STD
Checked By: LMW

Revisions:

SHEET NO.

17 OF 25

FILE NAME : G:\FITCHBURG\18013-000\CIVIL\3D\SHEETS\PLAN\EROSION CONTROL\FHR_EC_PD.DWG - 18 PLOT BY : KL ENGINEERING PLOT DATE : 10/22/2019 8:57 AM

APPROVED FOR CONSTRUCTION

12/16/2019

KL

Engineering

[A] Better Experience

5400 King James Way

Suite 200

Madison, WI. 53719

Phone: (608) 663-1218

Phone: (800)-810-4012

http://klengineering.com

email@klengineering.com

CITY OF FITCHBURG


EROSION CONTROL

Project No: 19-3488
Date: October 2019
Designed By: JPB
Drafted By: STD
Checked By: LMW

Revisions:


SHEET NO.


18 OF 25

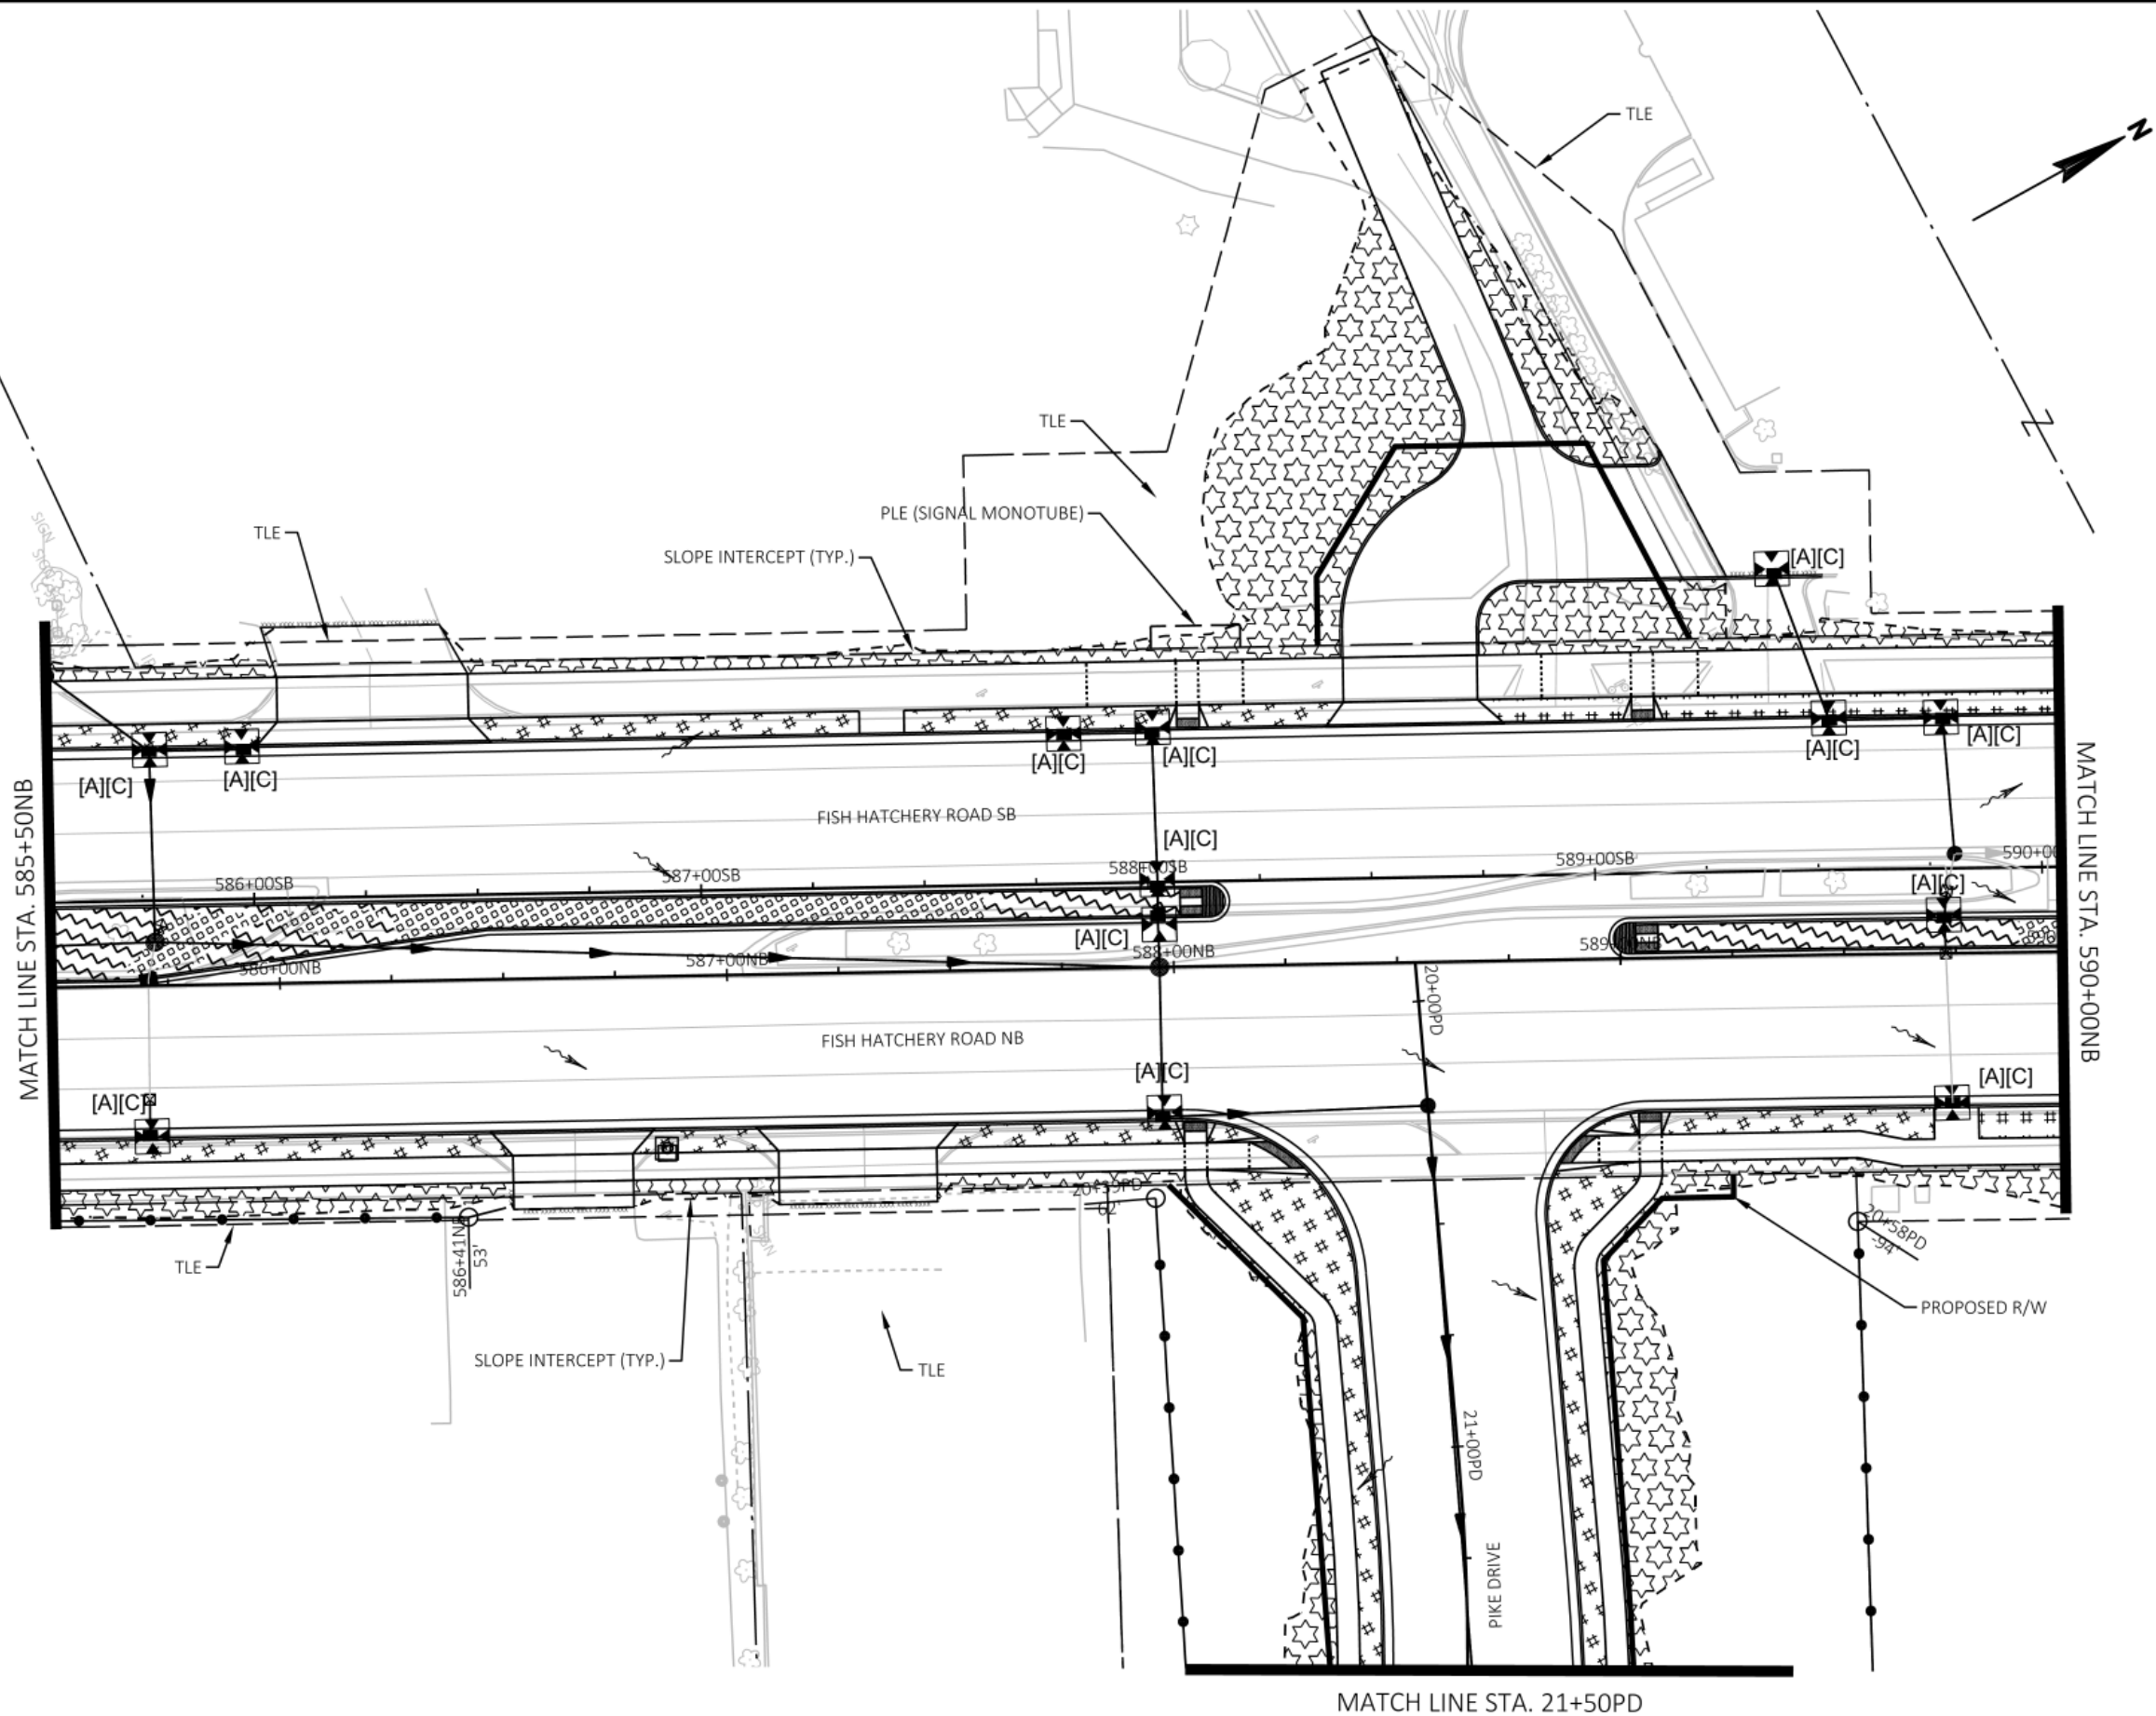

EROSION CONTROL

19 OF 25

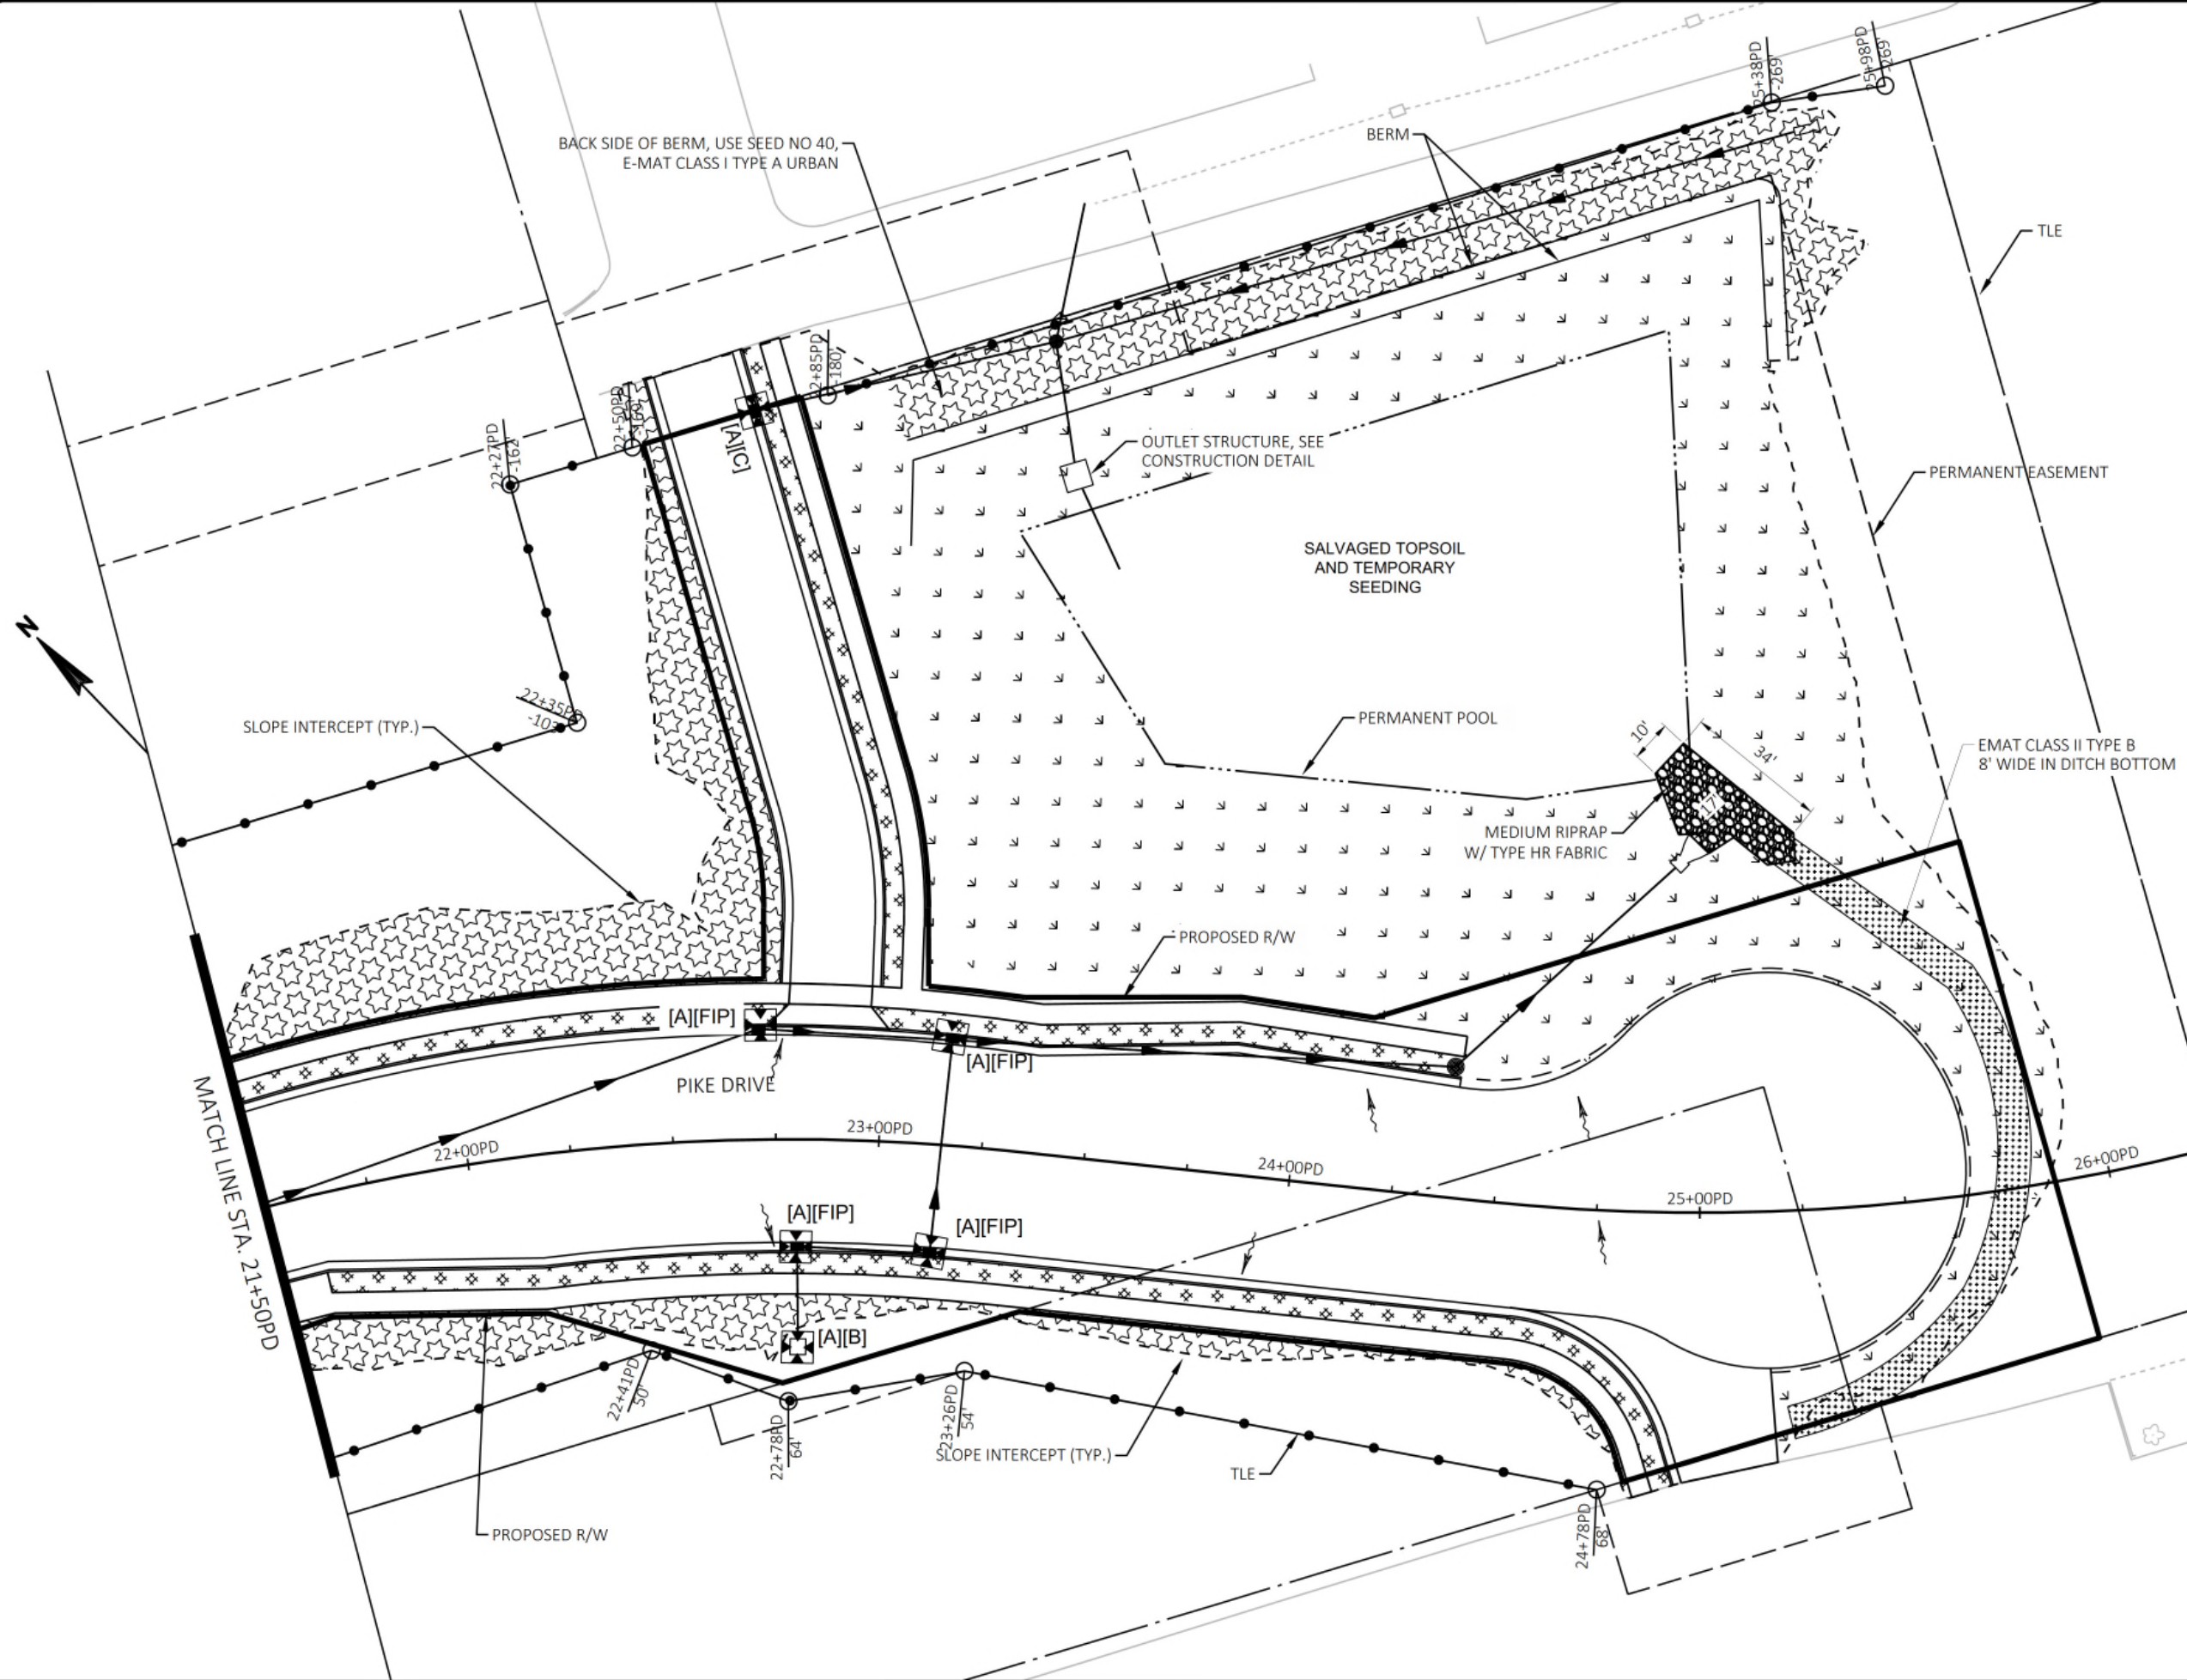

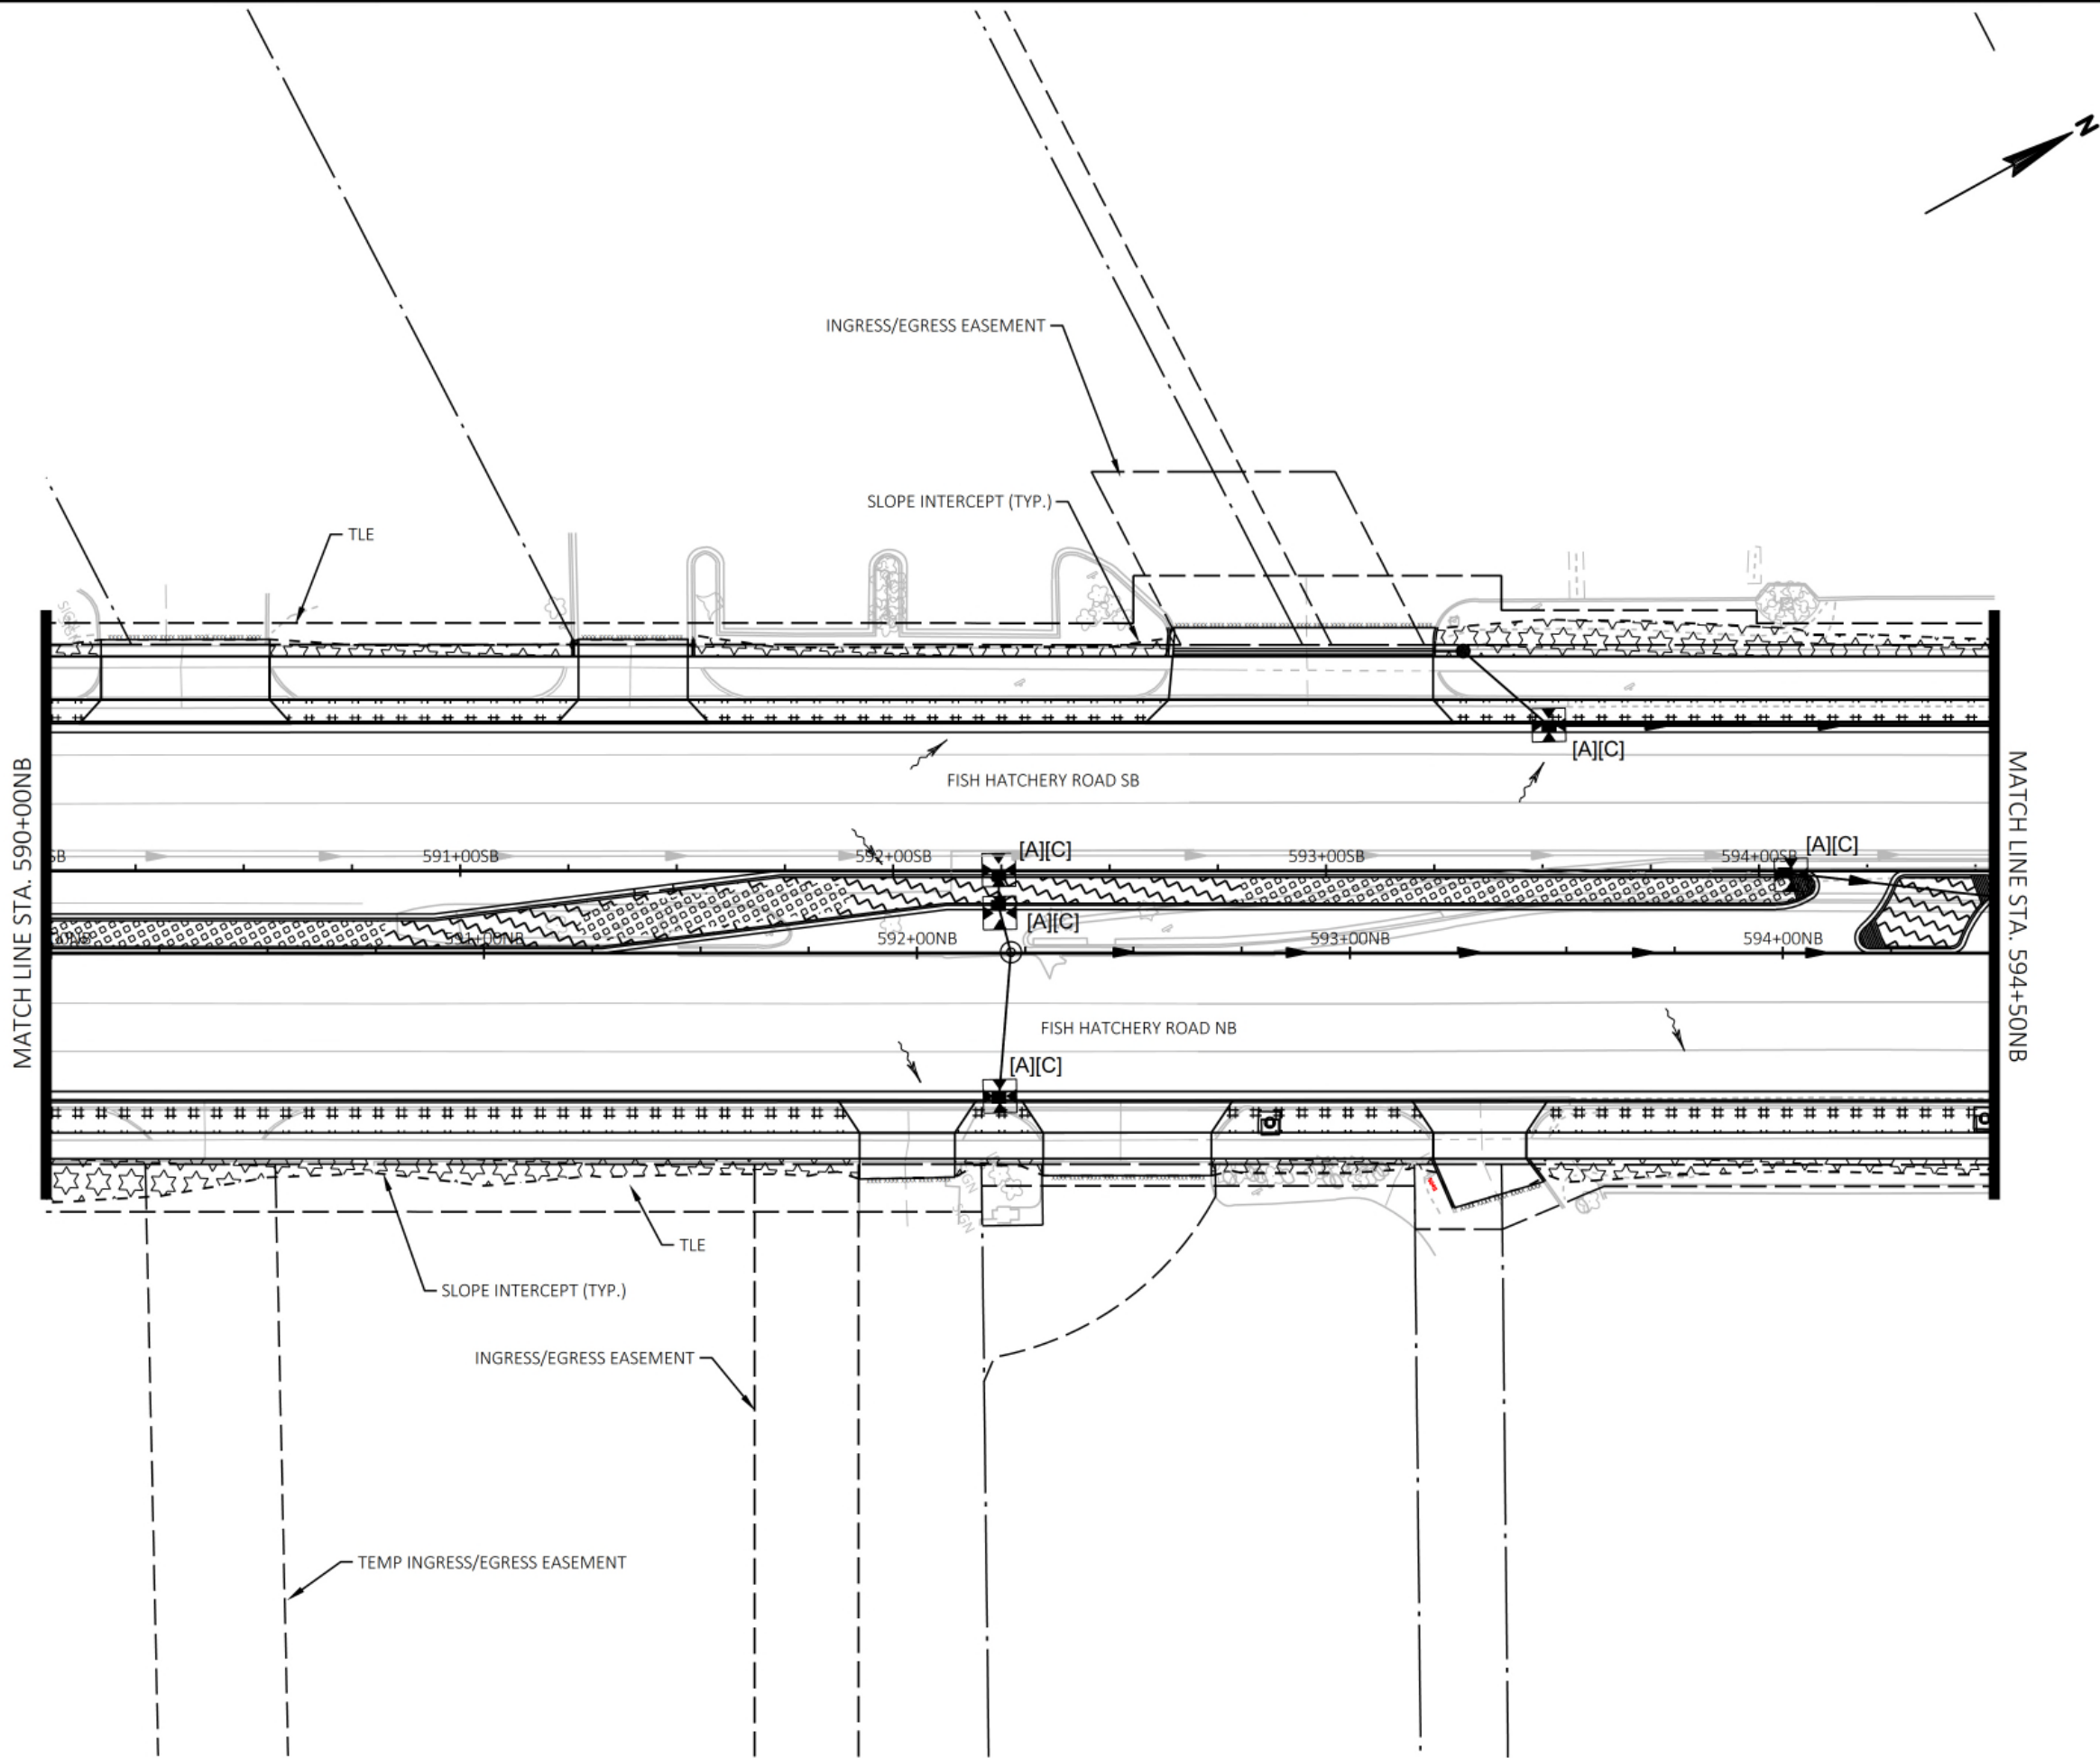

KL
Engineering
[A] Better Experience
5400 King James Way
Suite 200
Madison, WI. 53719
Phone: (608) 663-1218
Phone: (800)-810-4012
<http://klengineering.com>
email@klengineering.com

CITY OF FITCHBURG


EROSION CONTROL

Project No: 19-3488
Date: October 2019
Designed By: JPB
Drafted By: STD
Checked By: LMW

Revisions:

SHEET NO.

20 OF 25

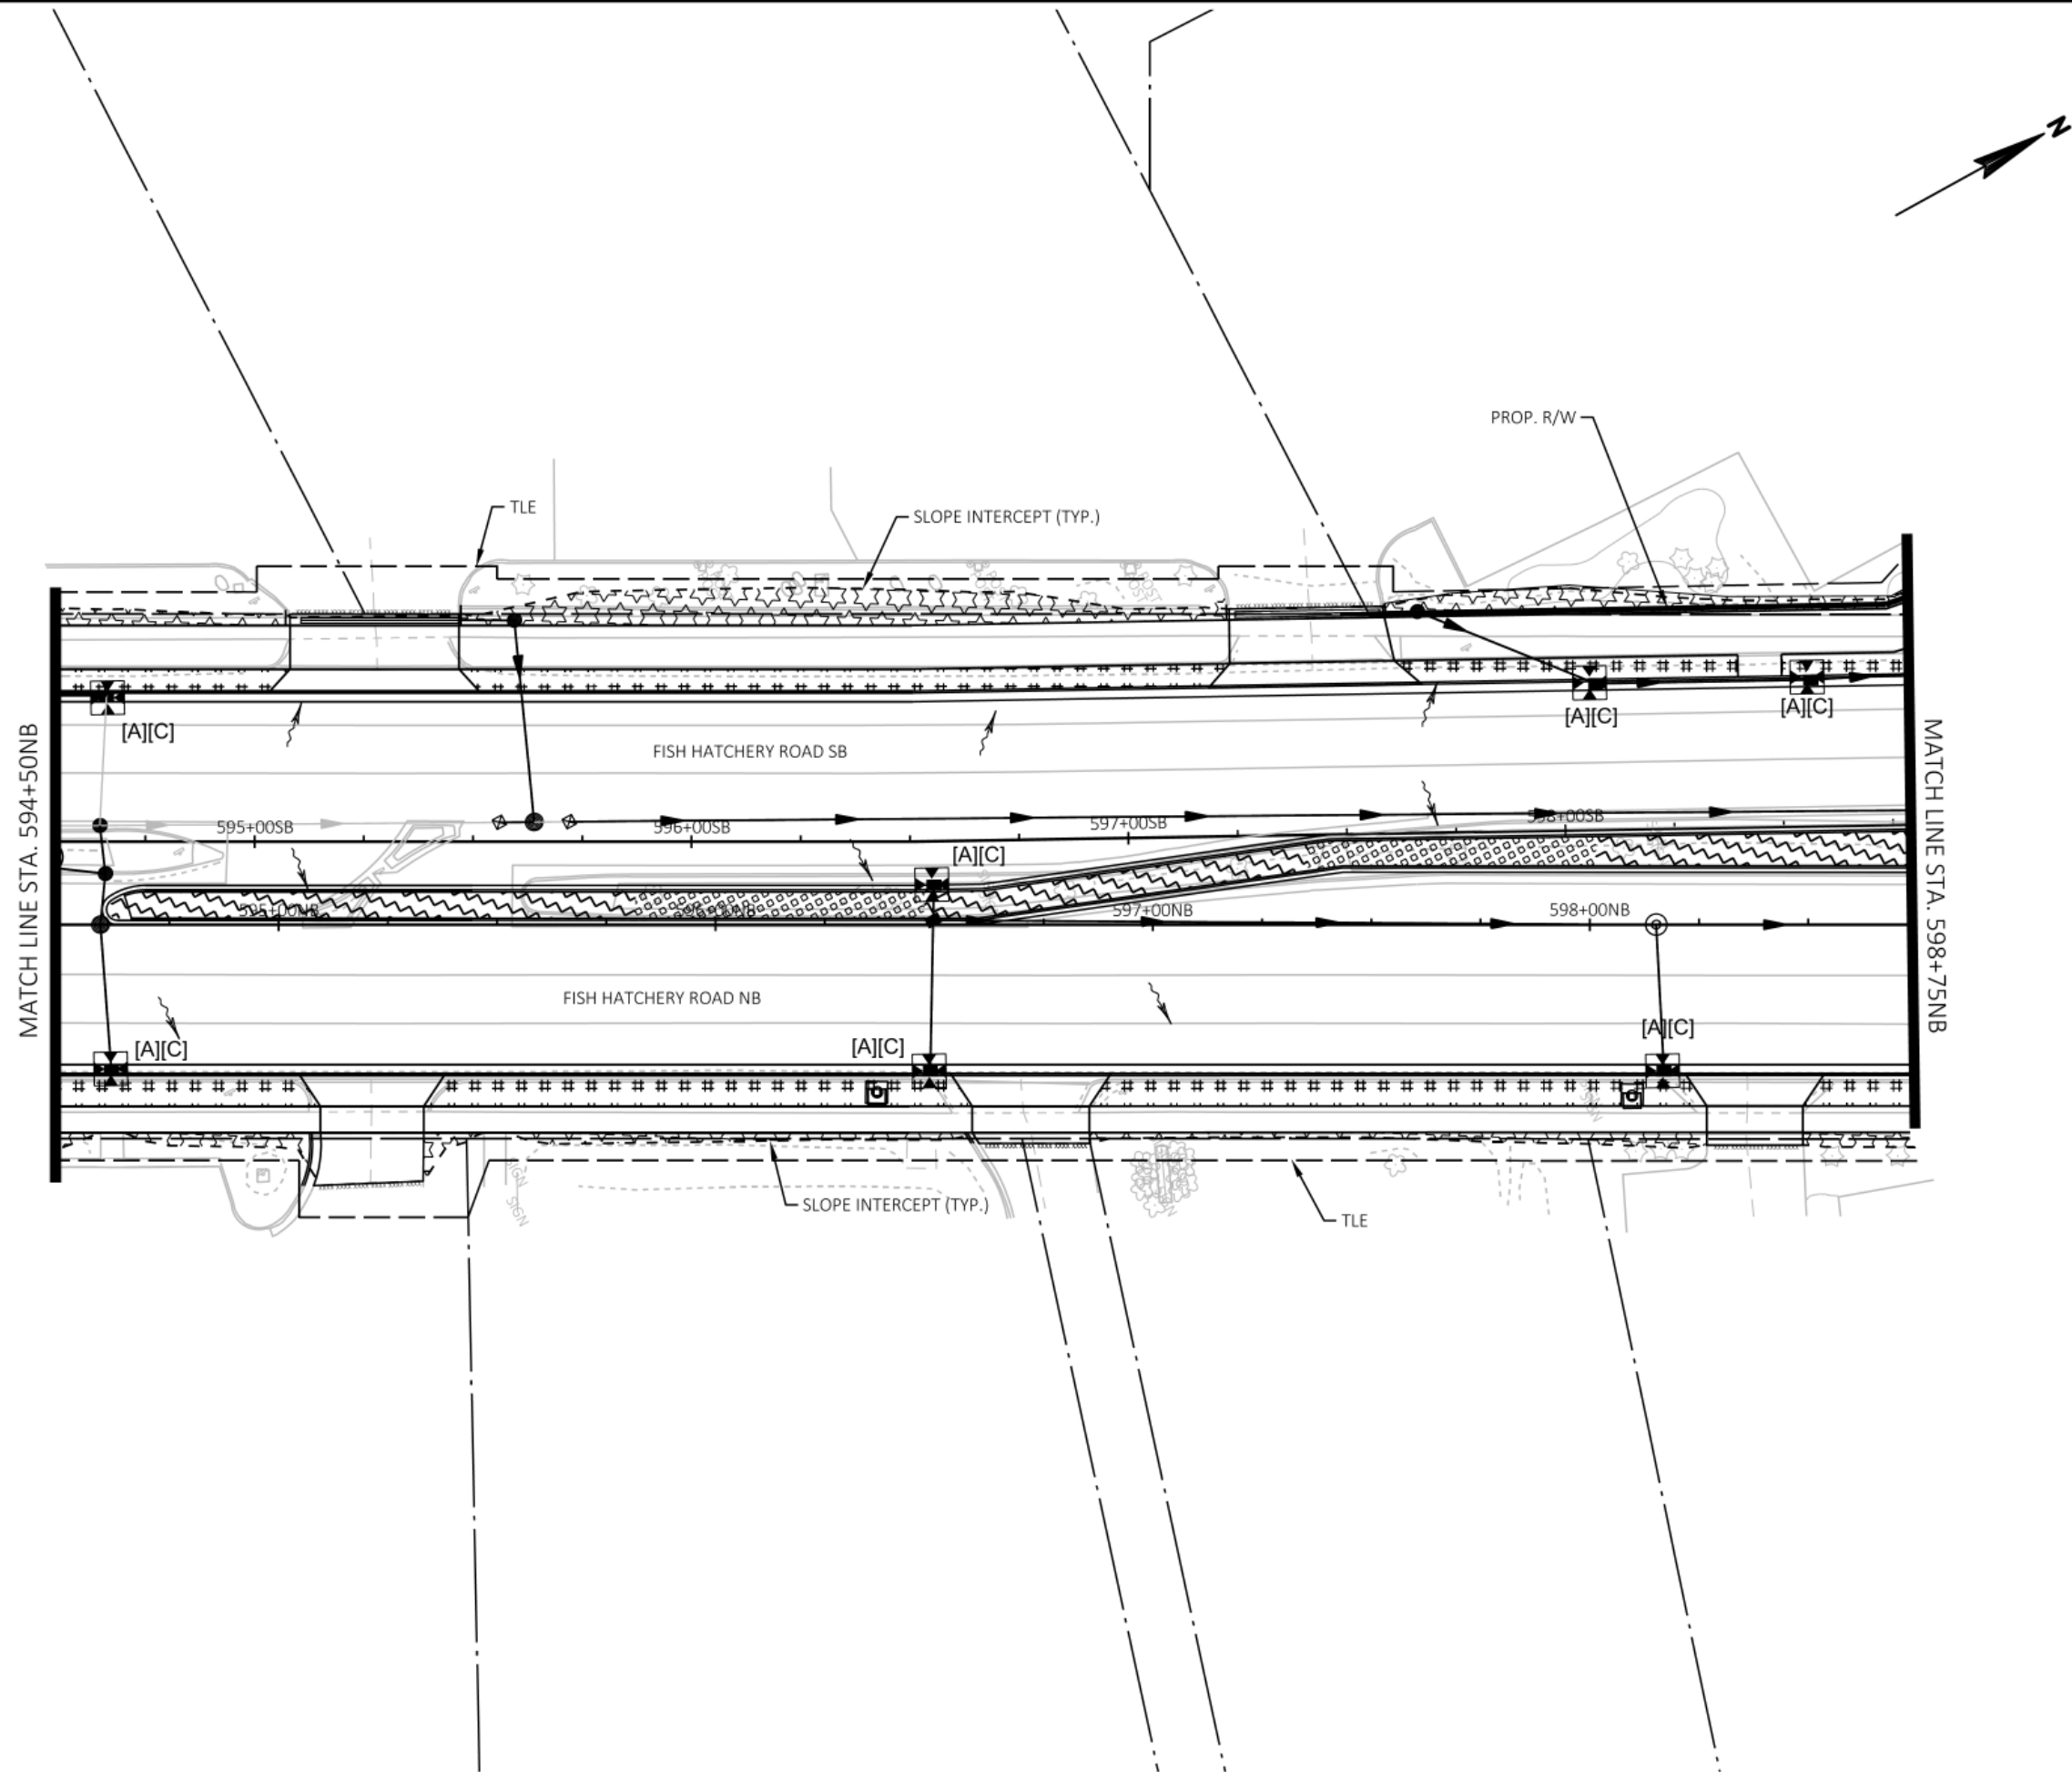

KL
Engineering
[A] Better Experience
5400 King James Way
Suite 200
Madison, WI. 53719
Phone: (608) 663-1218
Phone: (800)-810-4012
http://klengineering.com
email@klengineering.com

CITY OF FITCHBURG


EROSION CONTROL

Project No: 19-3488
Date: October 2019
Designed By: JPB
Drafted By: STD
Checked By: LMW

Revisions:

SHEET NO.

21 OF 25

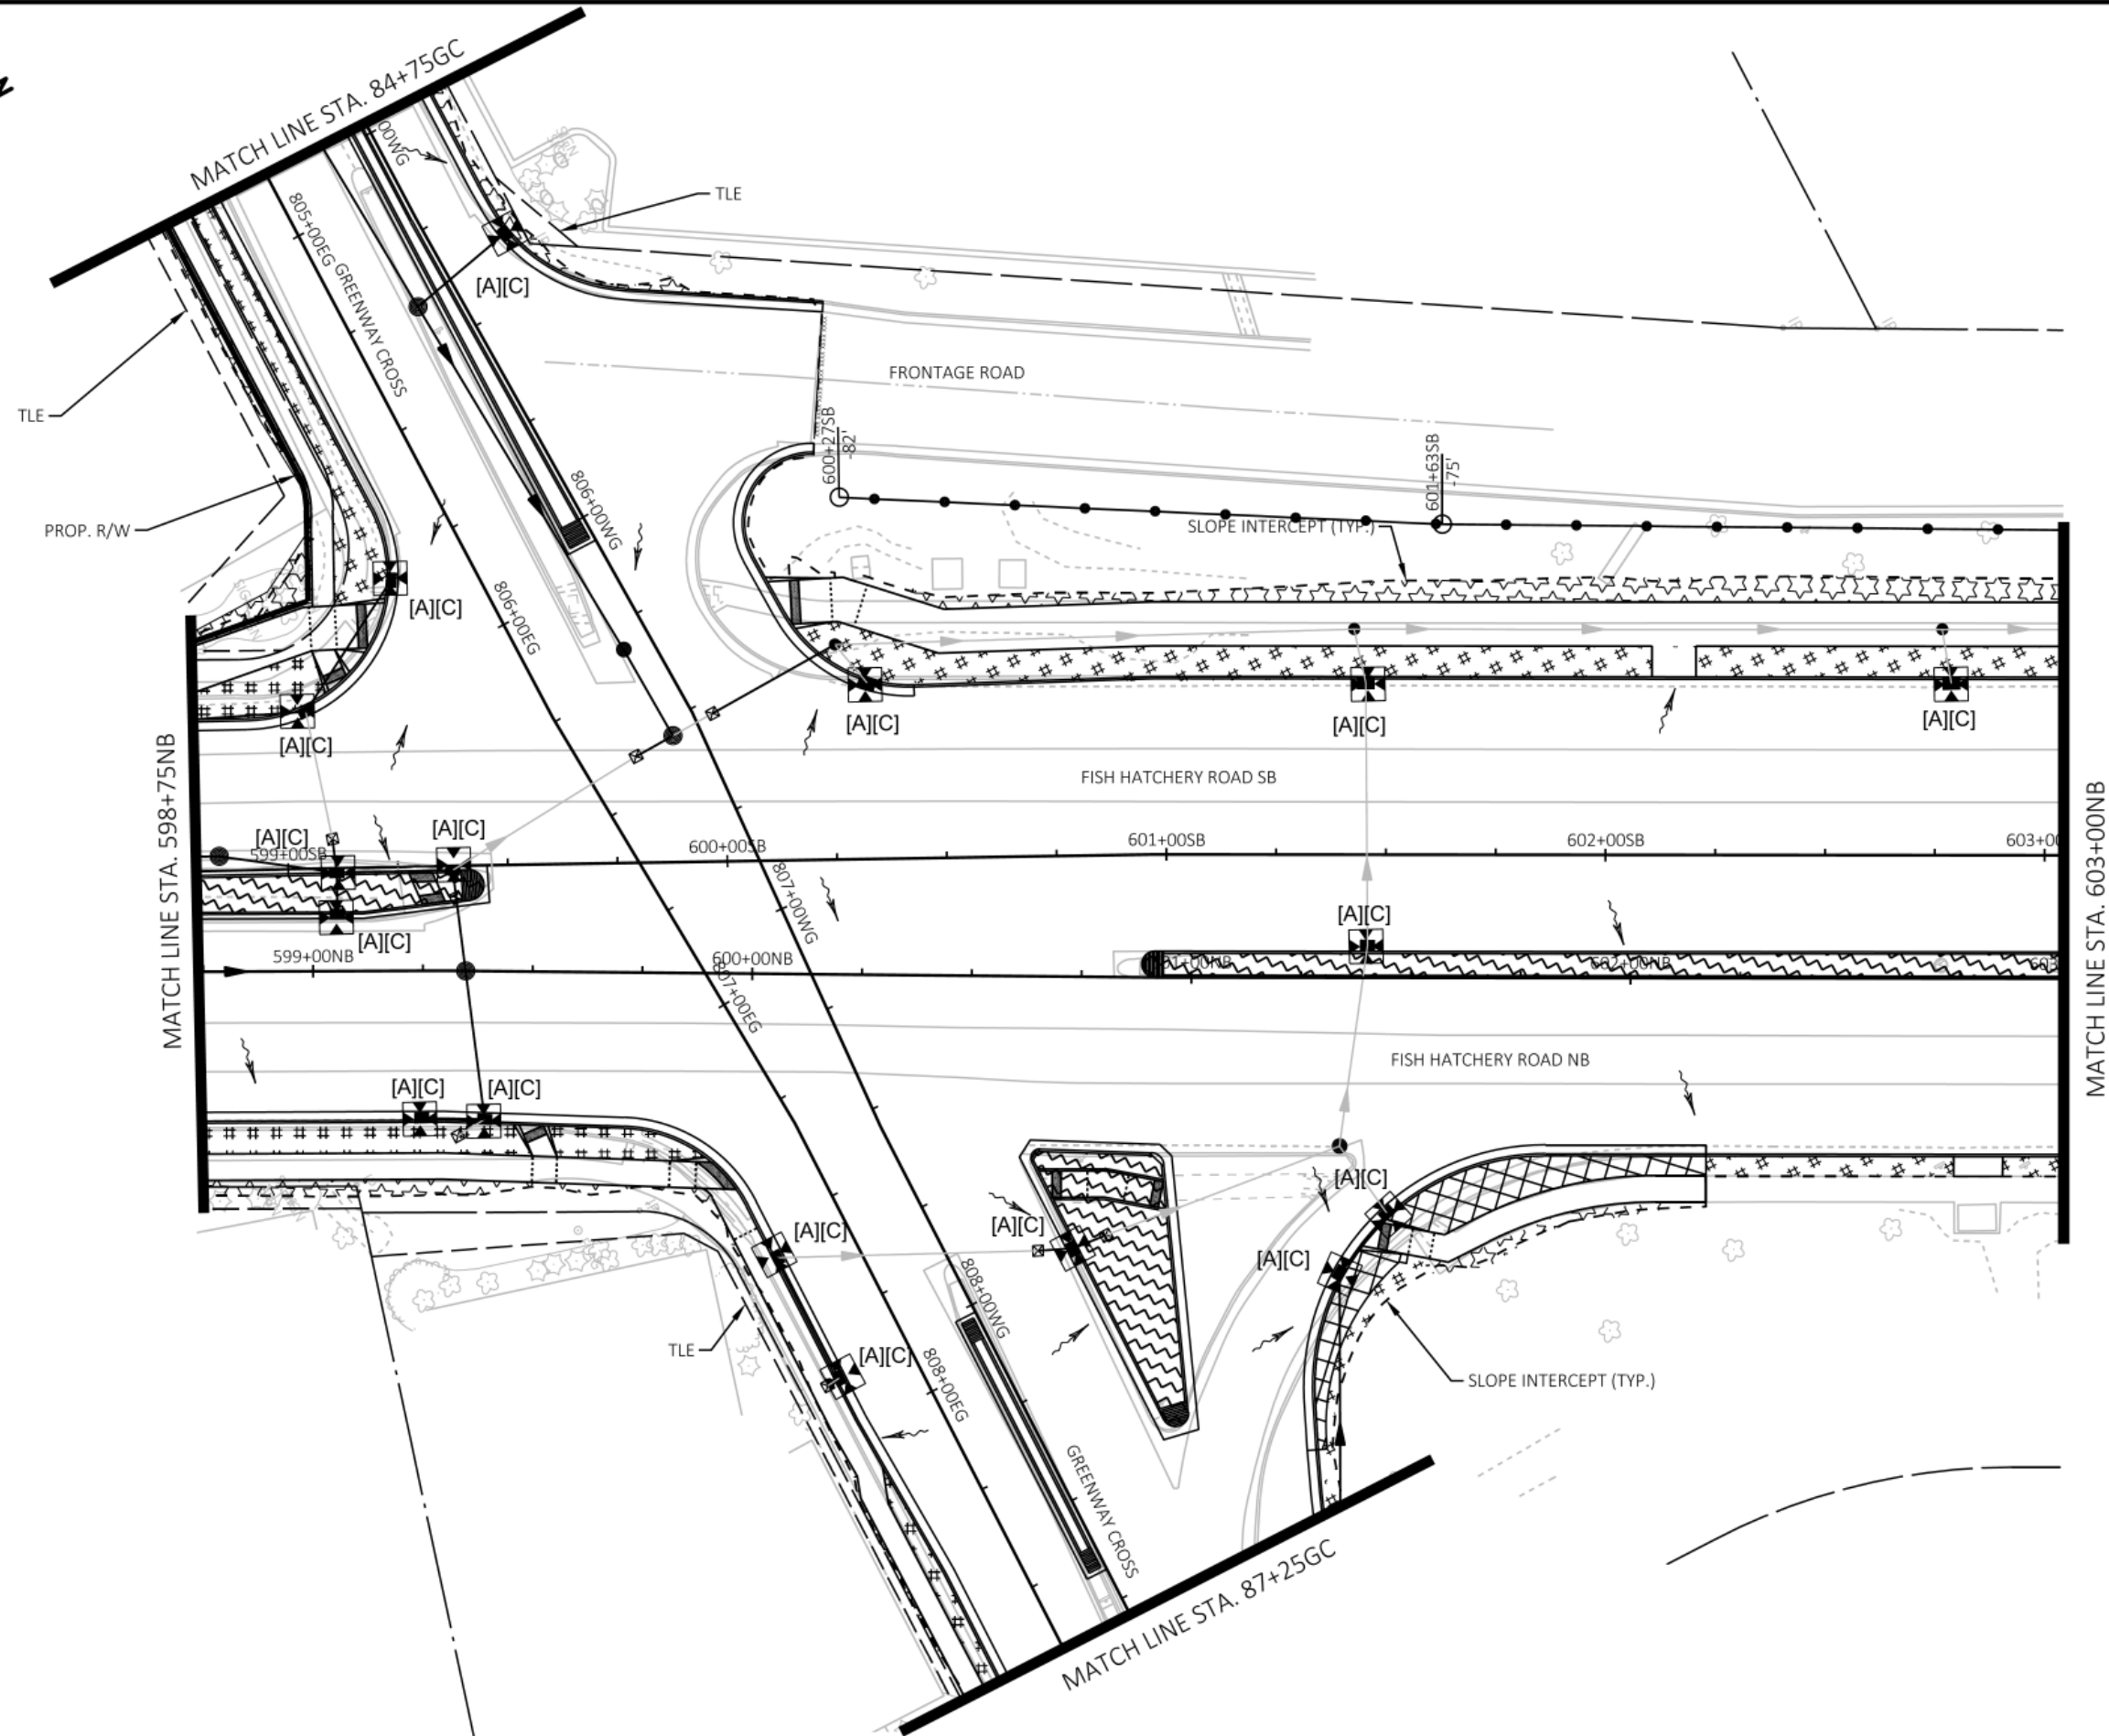

Engineering

[A] Better Experience
5400 King James Way
Suite 200
Madison, WI. 53719
Phone: (608) 663-1218
Phone: (800)-810-4012
<http://klengineering.com>
email@klengineering.com

CITY OF FITCHBURG

EROSION CONTROL

Project No: 19-3488
Date: October 2019
Designed By: JPB
Drafted By: STD
Checked By: LMW

Revisions:

SHEET NO.

22 OF 25

FILE NAME : G:\FITCHBURG\18013-000\CIVIL\3D\SHEETS\PLAN\EROSION CONTROL\FHR_EC_PD.DWG - GWC-W
PLOT BY : KL ENGINEERING
PLOT DATE : 10/22/2019 8:58 AM

APPROVED FOR CONSTRUCTION

12/16/2019



Engineering

[A] Better Experience
5400 King James Way
Suite 200
Madison, WI. 53719
Phone: (608) 663-1218
Phone: (800)-810-4012
<http://klengineering.com>
email@klengineering.com

CITY OF FITCHBURG


EROSION CONTROL

Project No: 19-3488
Date: October 2019
Designed By: JPB
Drafted By: STD
Checked By: LMW

Revisions:

SHEET NO.

23 OF 25

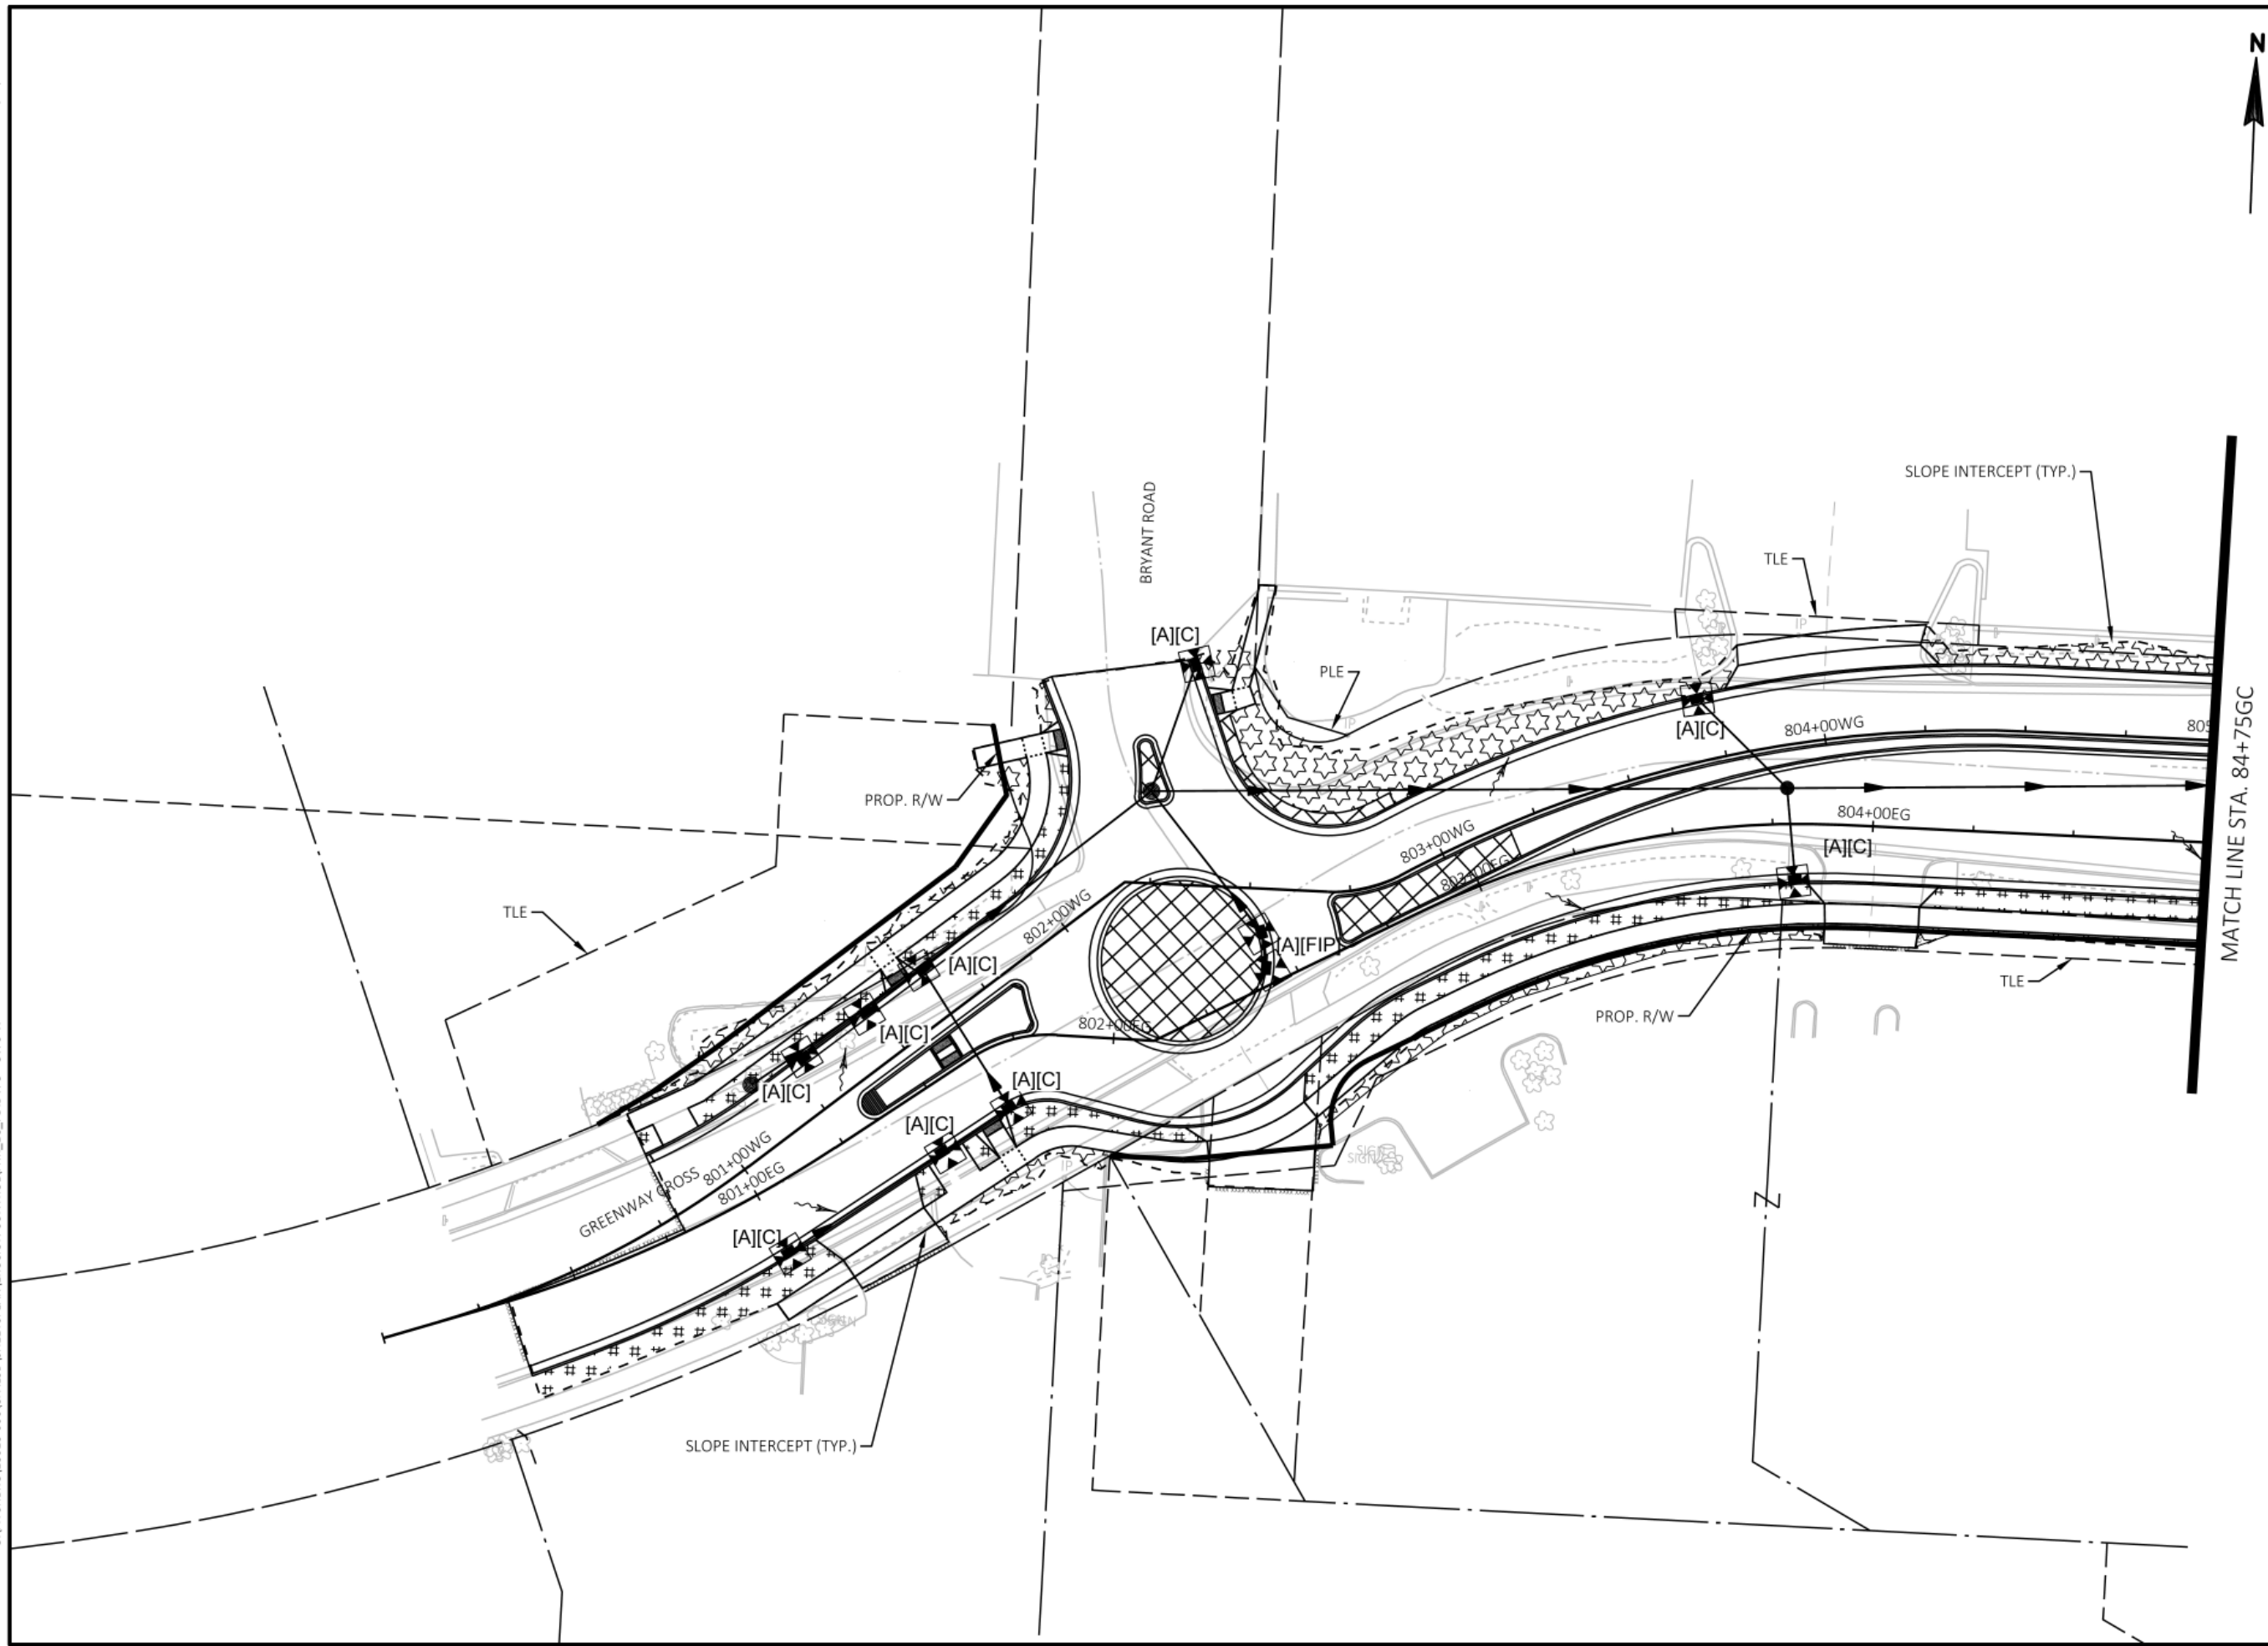



CITY OF FITCHBURG

EROSION CONTROL

Project No: 19-3488
Date: October 2019
Designed By: JPB
Drafted By: STD
Checked By: LMW

Revisions:


SHEET NO.

24 OF 25

FILE NAME : G:\FITCHBURG\18013-000\CIVIL3D\SHEETS\PLAN\EROSION CONTROL\FHR_EC_PD.DWG - 25
PLOT BY : KL ENGINEERING
PLOT DATE : 10/22/2019 8:59 AM

APPROVED FOR CONSTRUCTION

12/16/2019

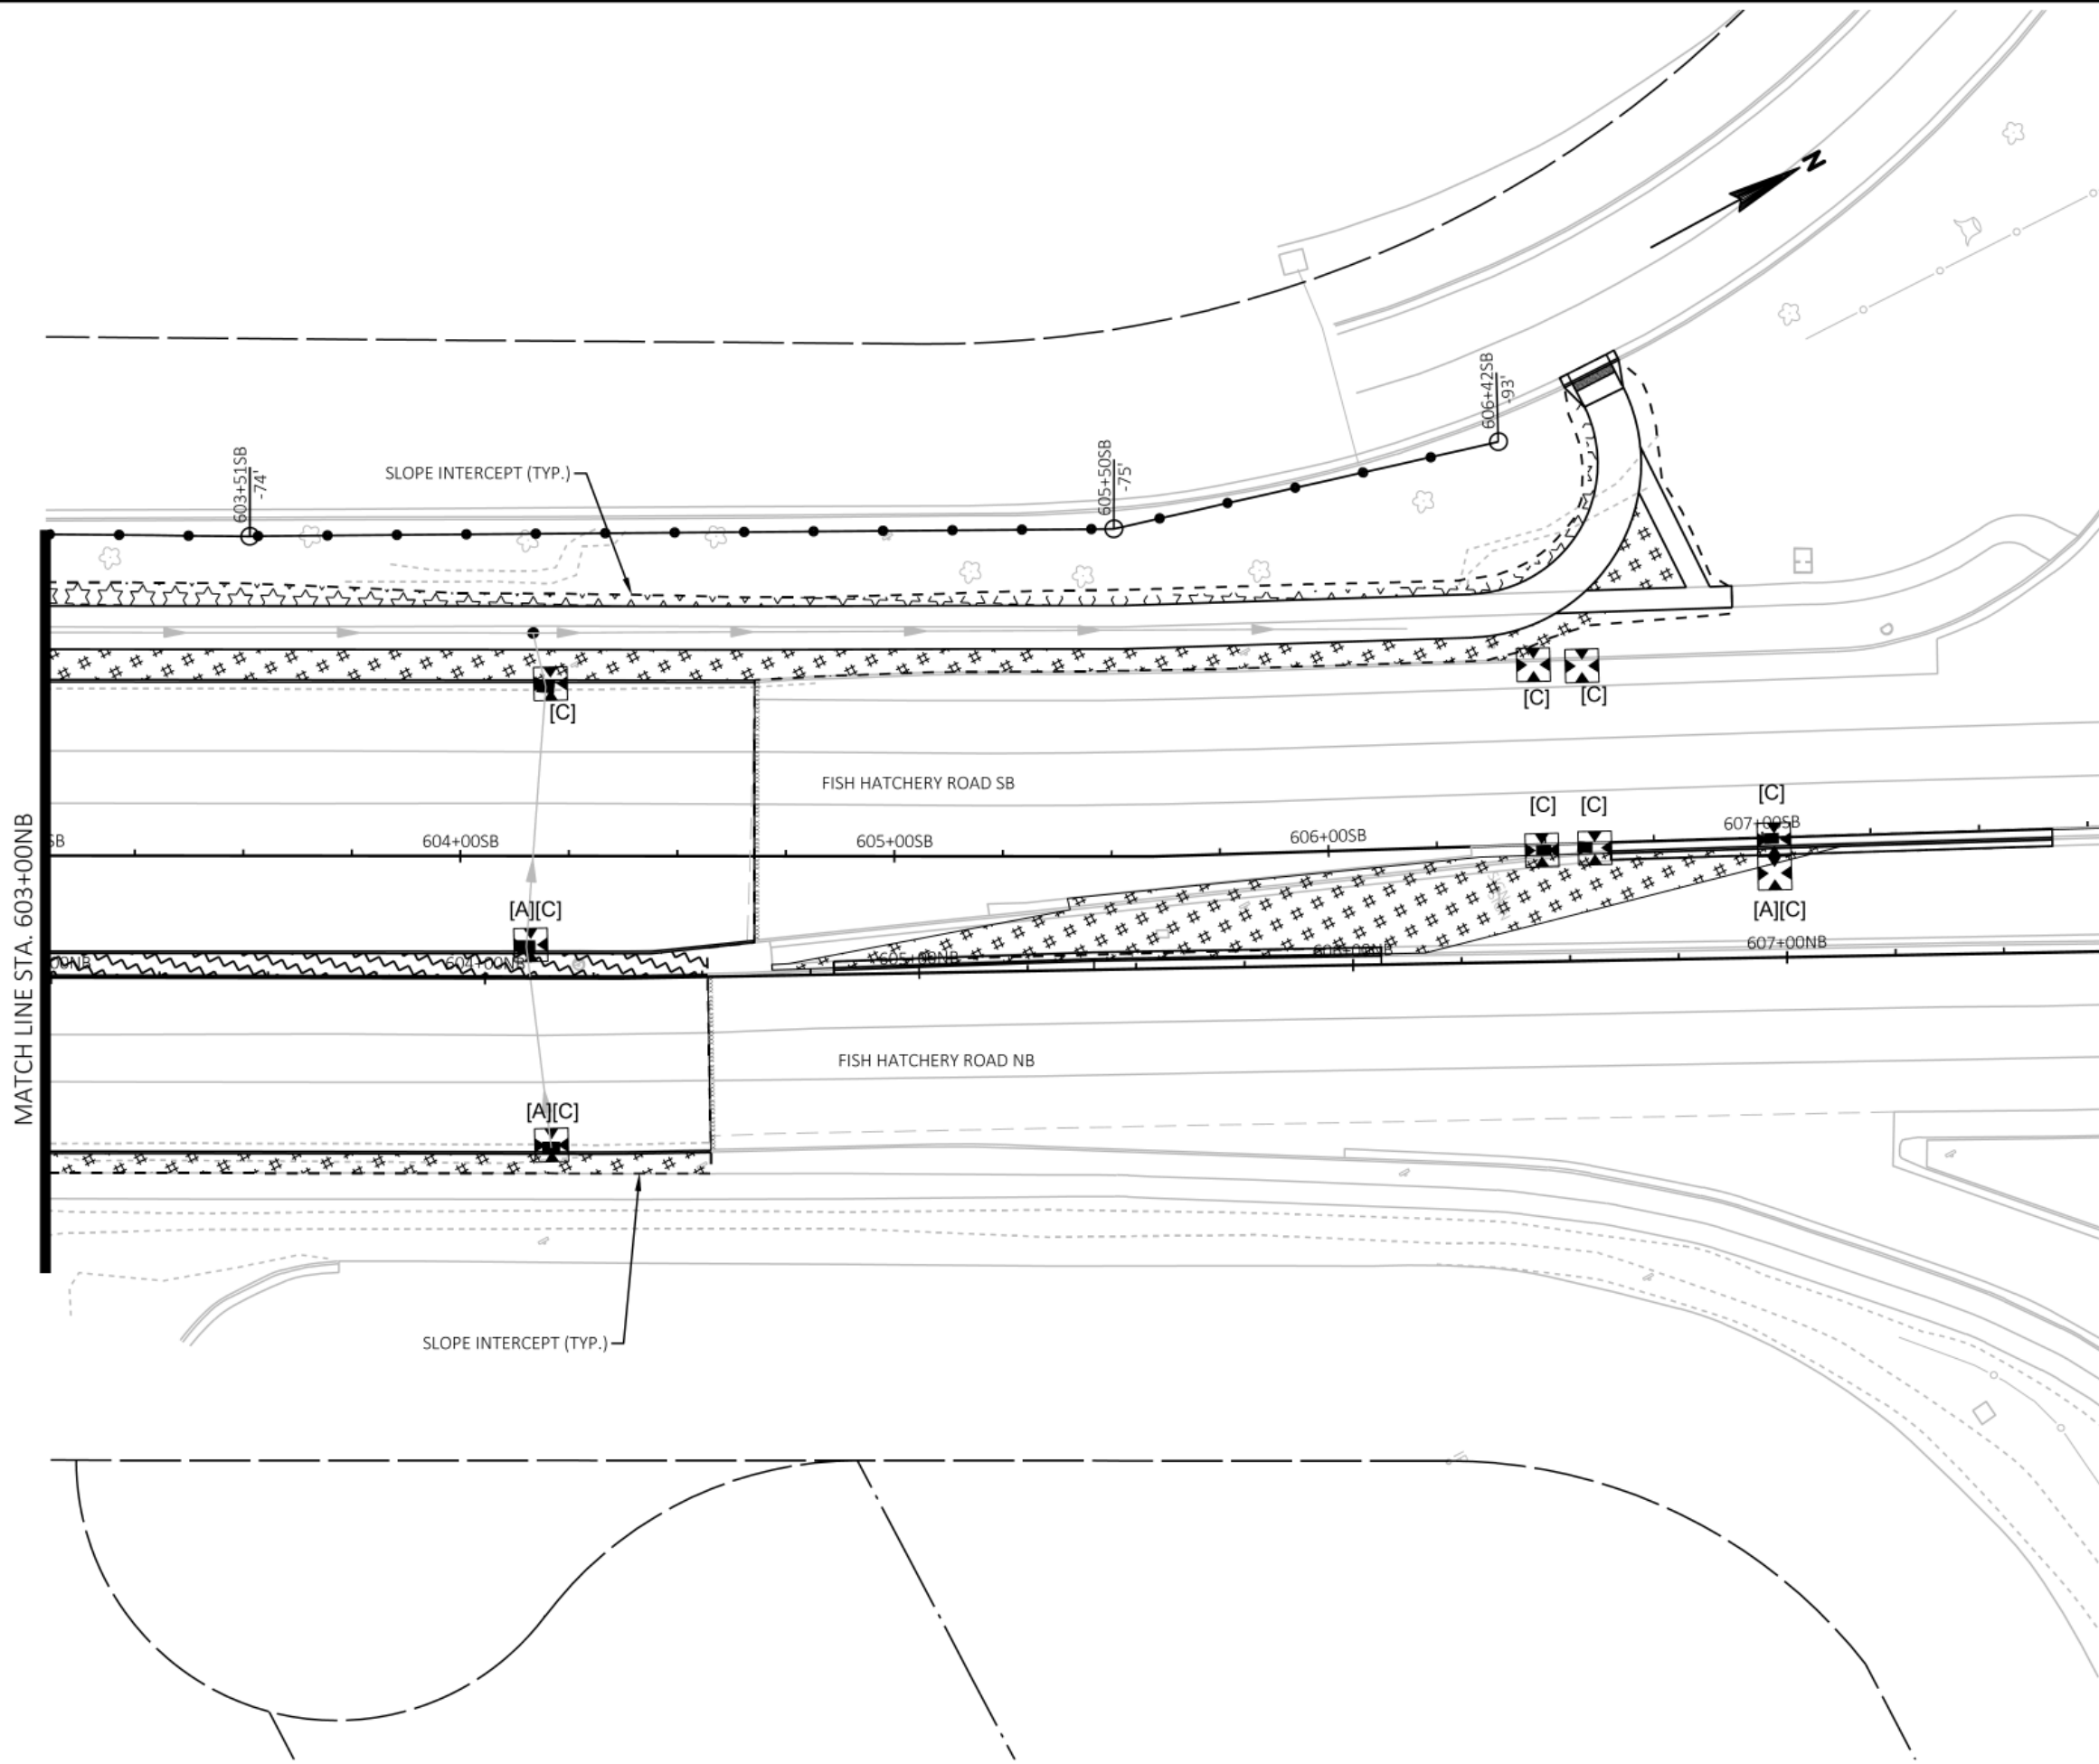

Engineering

[A] Better Experience
5400 King James Way
Suite 200
Madison, WI. 53719
Phone: (608) 663-1218
Phone: (800)-810-4012
<http://klengineering.com>
email@klengineering.com

CITY OF FITCHBURG

EROSION CONTROL

Project No: 19-3488
Date: October 2019
Designed By: JPB
Drafted By: STD
Checked By: LMW

Revisions:

SHEET NO.

25 OF 25