


FILE NAME : G:\FITCHBURG\1801.3.000\CIVIL\3D\SHEET\PLAN\TRAFFIC CONTROL\026102.TC- 2021 BIKE PATH ALT ROUTE PLAN SHEET.DWG
PLOT BY : JOSH WILBER
PLOT DATE : 10/24/2019 8:24 AM

AS ADVERTISED-NOT FOR CONSTRUCTION

10/28/2019

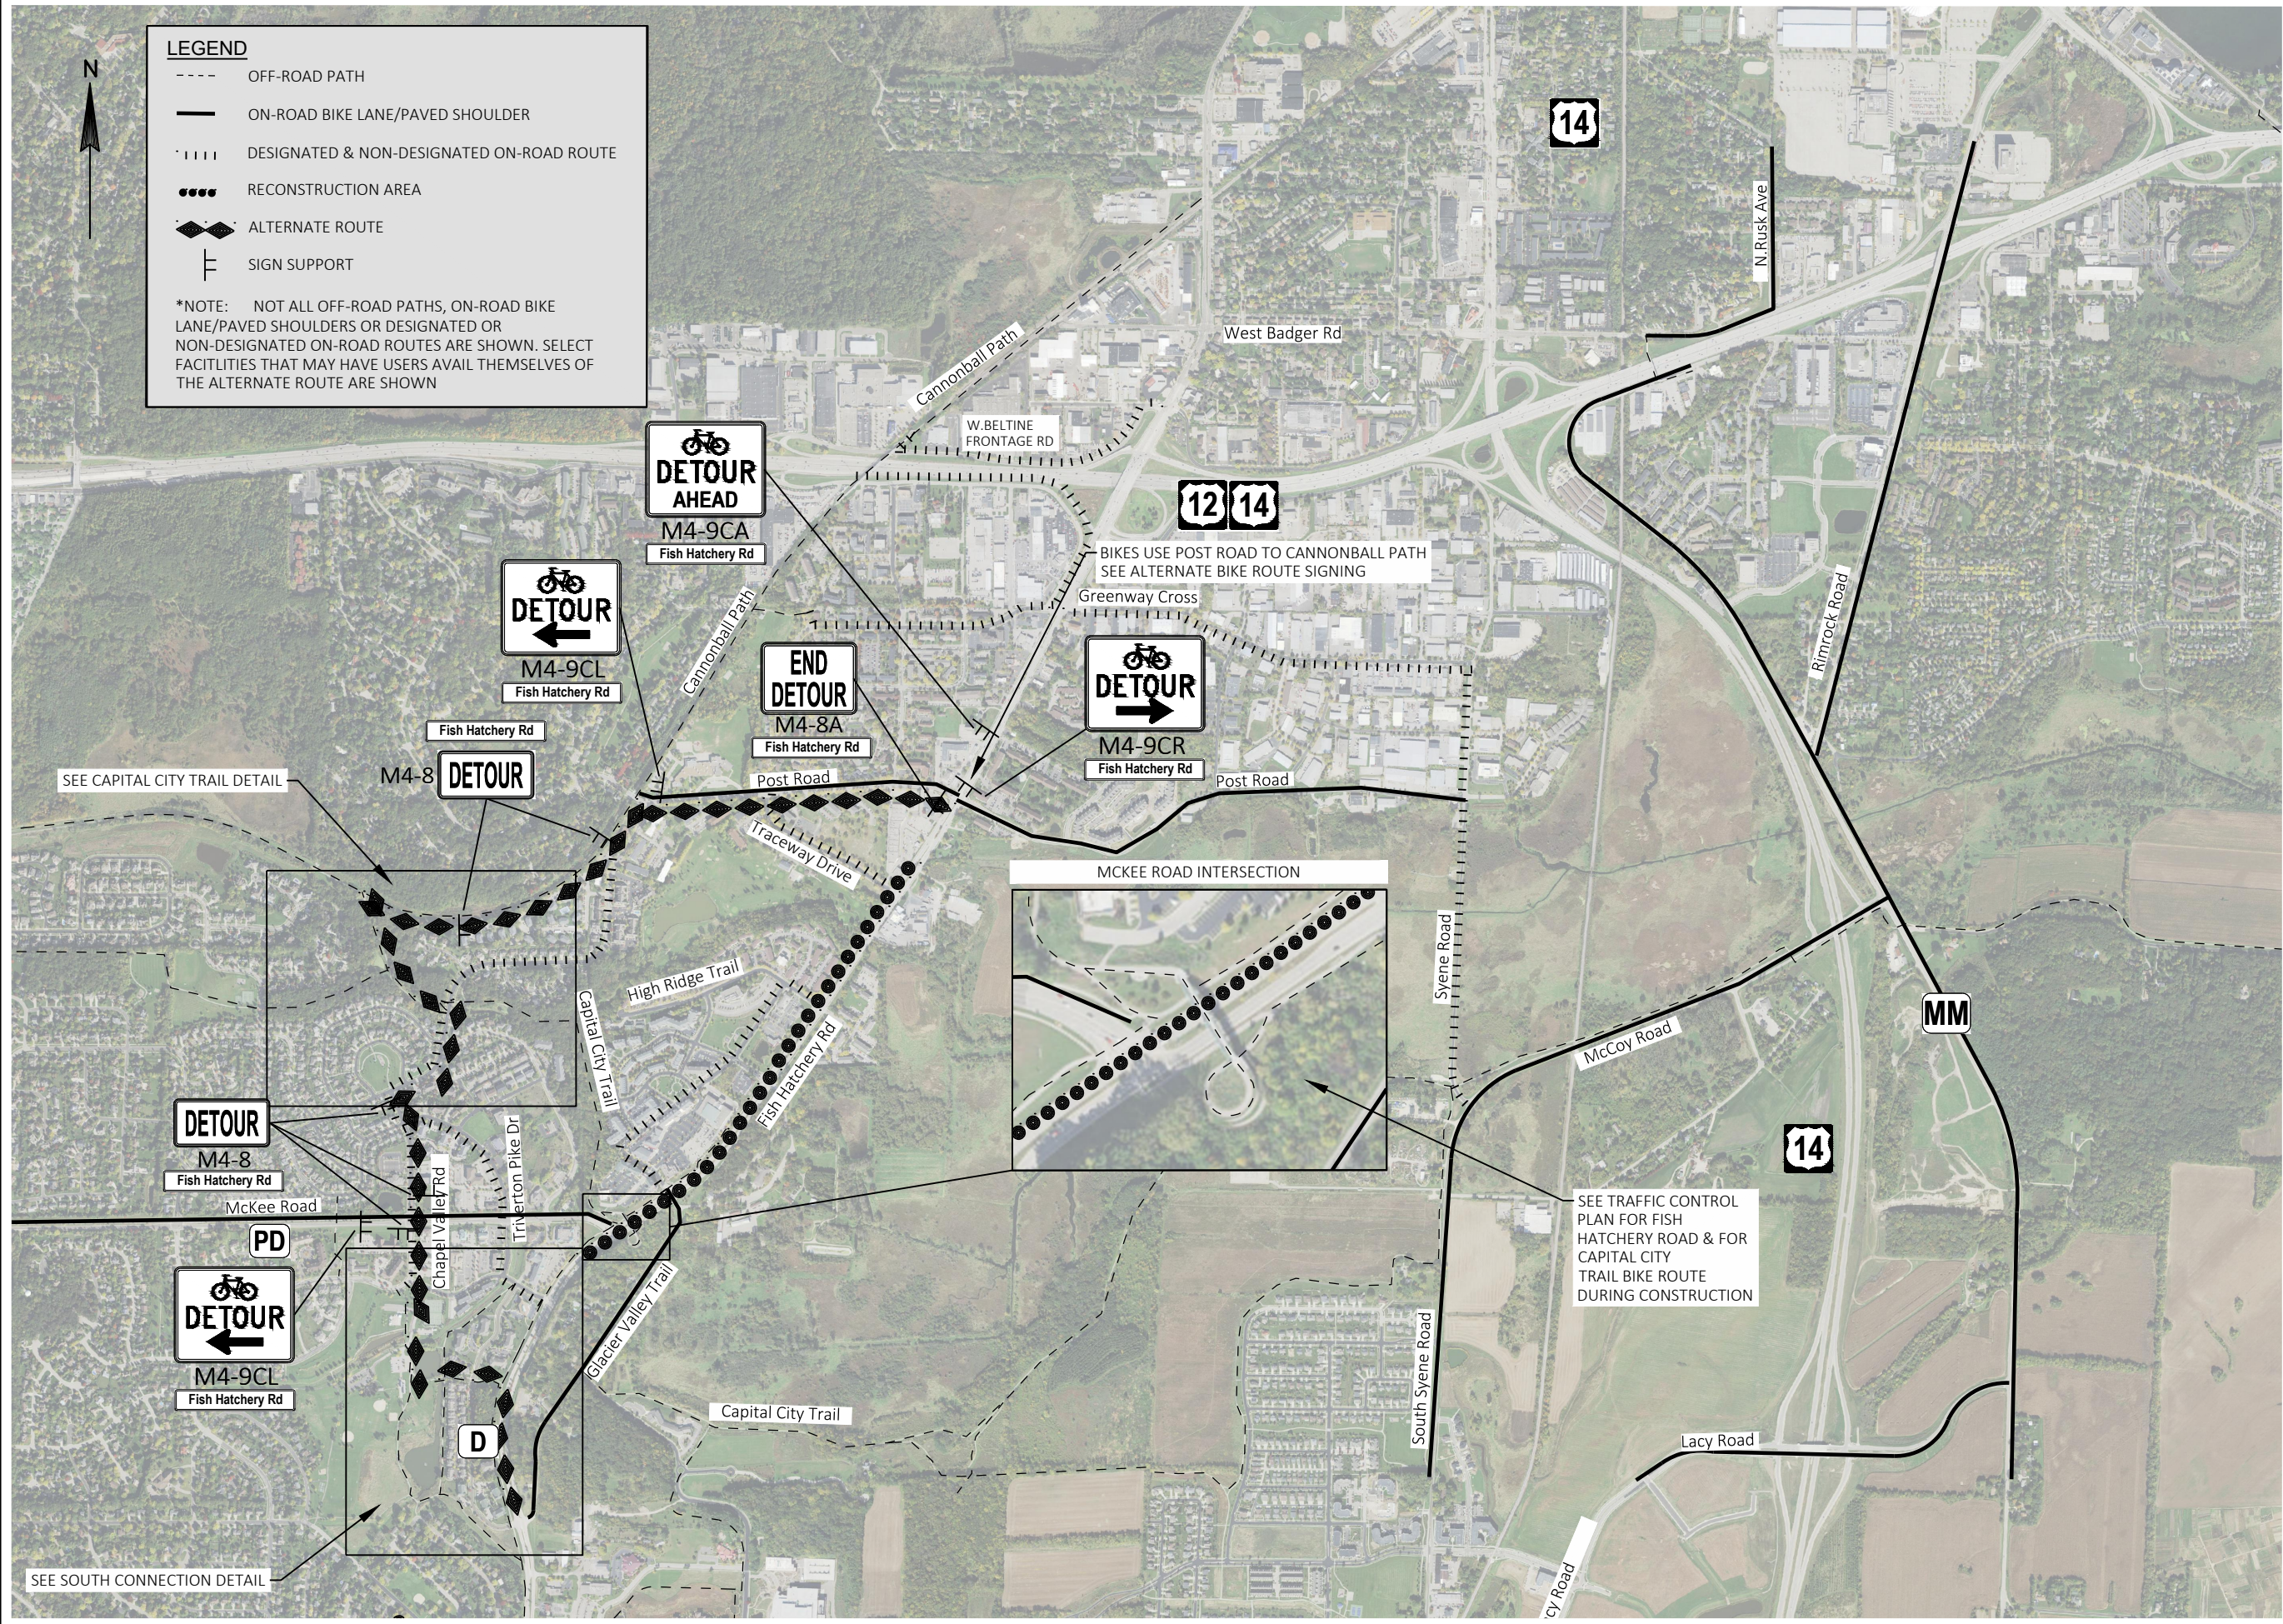

Engineering

[A] Better Experience
5400 King James Way
Suite 200
Madison, WI. 53719
Phone: (608) 663-1218
Phone: (800)-810-4012
http://klengineering.com
email@klengineering.com

CITY OF FITCHBURG
TRAFFIC CONTROL
ALTERNATE BIKE ROUTE
2021 CONSTRUCTION

Project No: 19-3488
Date: 07-06-2019
Designed By: JPB
Drafted By: JPB
Checked By: XXXX


Revisions: XX-XX-XXXX

SHEET NO.

FILE NAME : G:\FITCHBURG\1801.3.000\CIVIL\3D\SHEETS\PLAN\TRAFFIC CONTROL\026102.TC- 2021 BIKE PATH ALT ROUTE PLAN SHEET.DWG
PLOT BY : JOSH WILBER
PLOT DATE : 10/24/2019 8:25 AM

AS ADVERTISED-NOT FOR CONSTRUCTION

10/28/2019

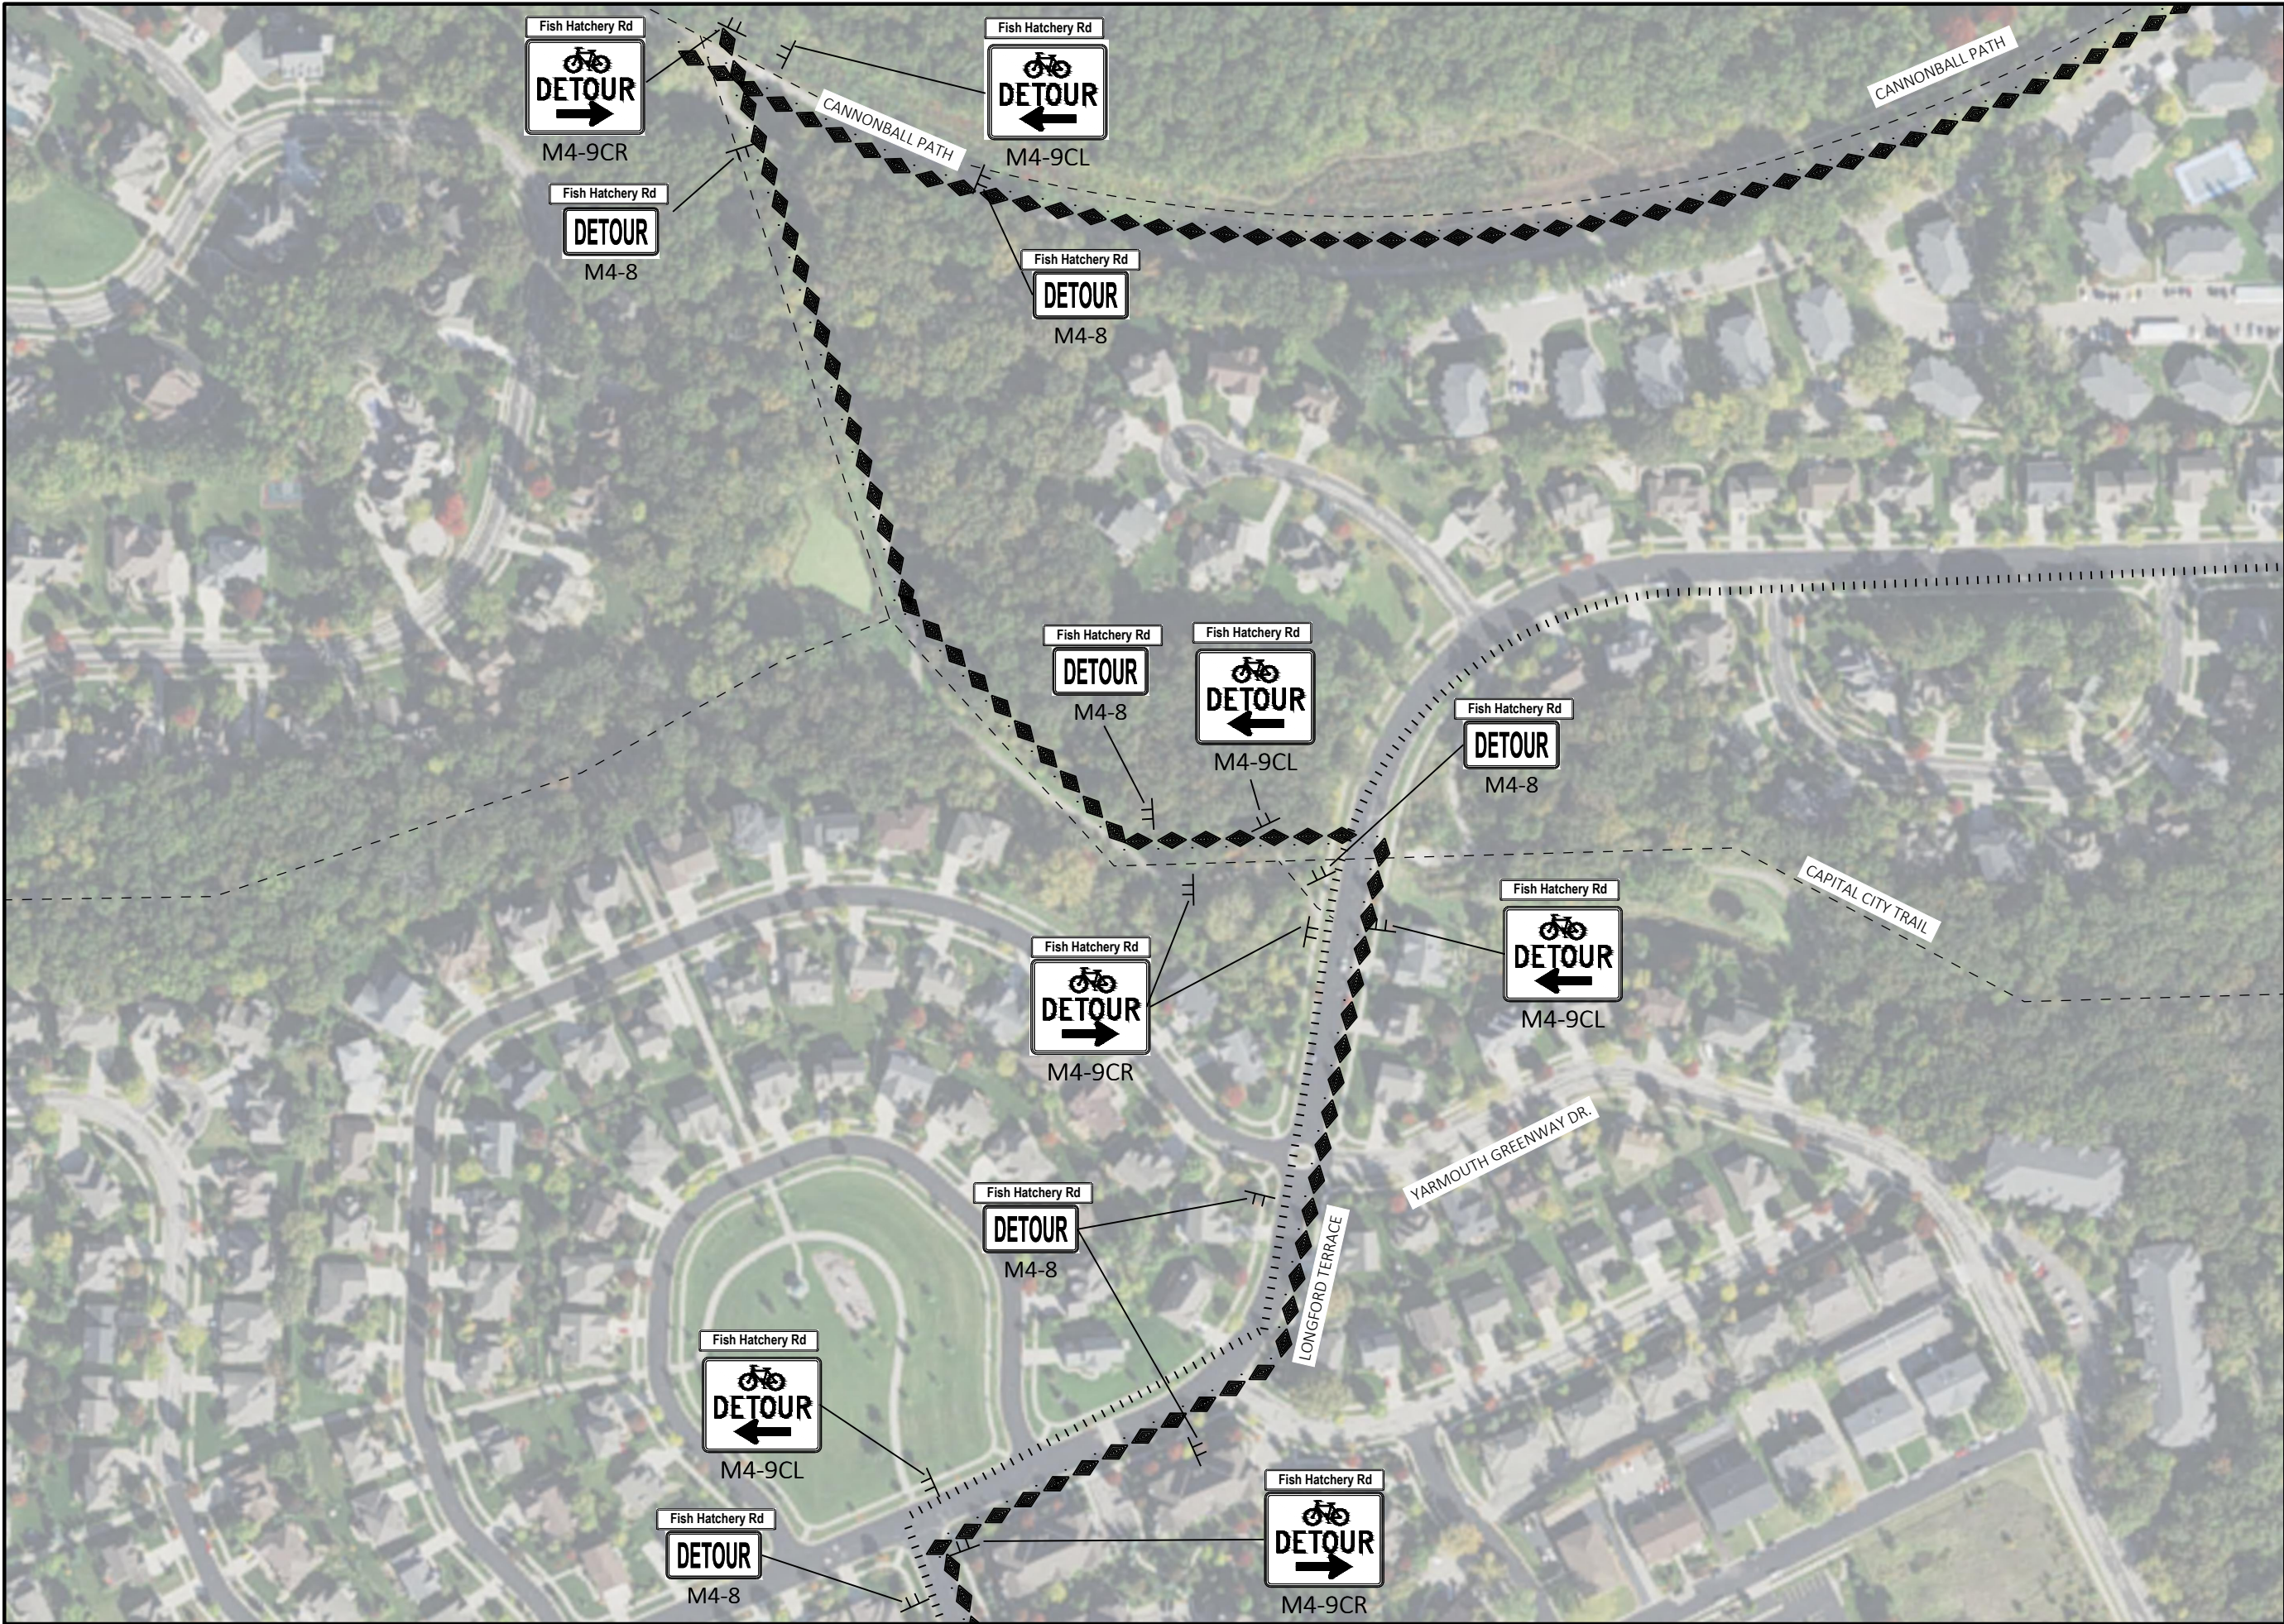

Engineering

[A] Better Experience
5400 King James Way
Suite 200
Madison, WI. 53719
Phone: (608) 663-1218
Phone: (800)-810-4012
<http://klengineering.com>
email@klengineering.com

CITY OF FITCHBURG
TRAFFIC CONTROL
ALTERNATE BIKE ROUTE 2021 CONSTRUCTION
CAPITAL CITY TRAIL DETAIL

Project No: 19-3488
Date: 07-06-2019
Designed By: JPB
Drafted By: JPB
Checked By: XXXX


Revisions: XX-XX-XXXX

SHEET NO.

FILE NAME : G:\FITCHBURG\1801.3.000\CVIL\3D\SHEETS\PLAN\TRAFFIC CONTROL\026102.TC- 2021 BIKE PATH ALT ROUTE PLAN SHEET.DWG
PLOT BY : JOSH WILBER
PLOT DATE : 10/24/2019 8:25 AM

AS ADVERTISED-NOT FOR CONSTRUCTION

10/28/2019

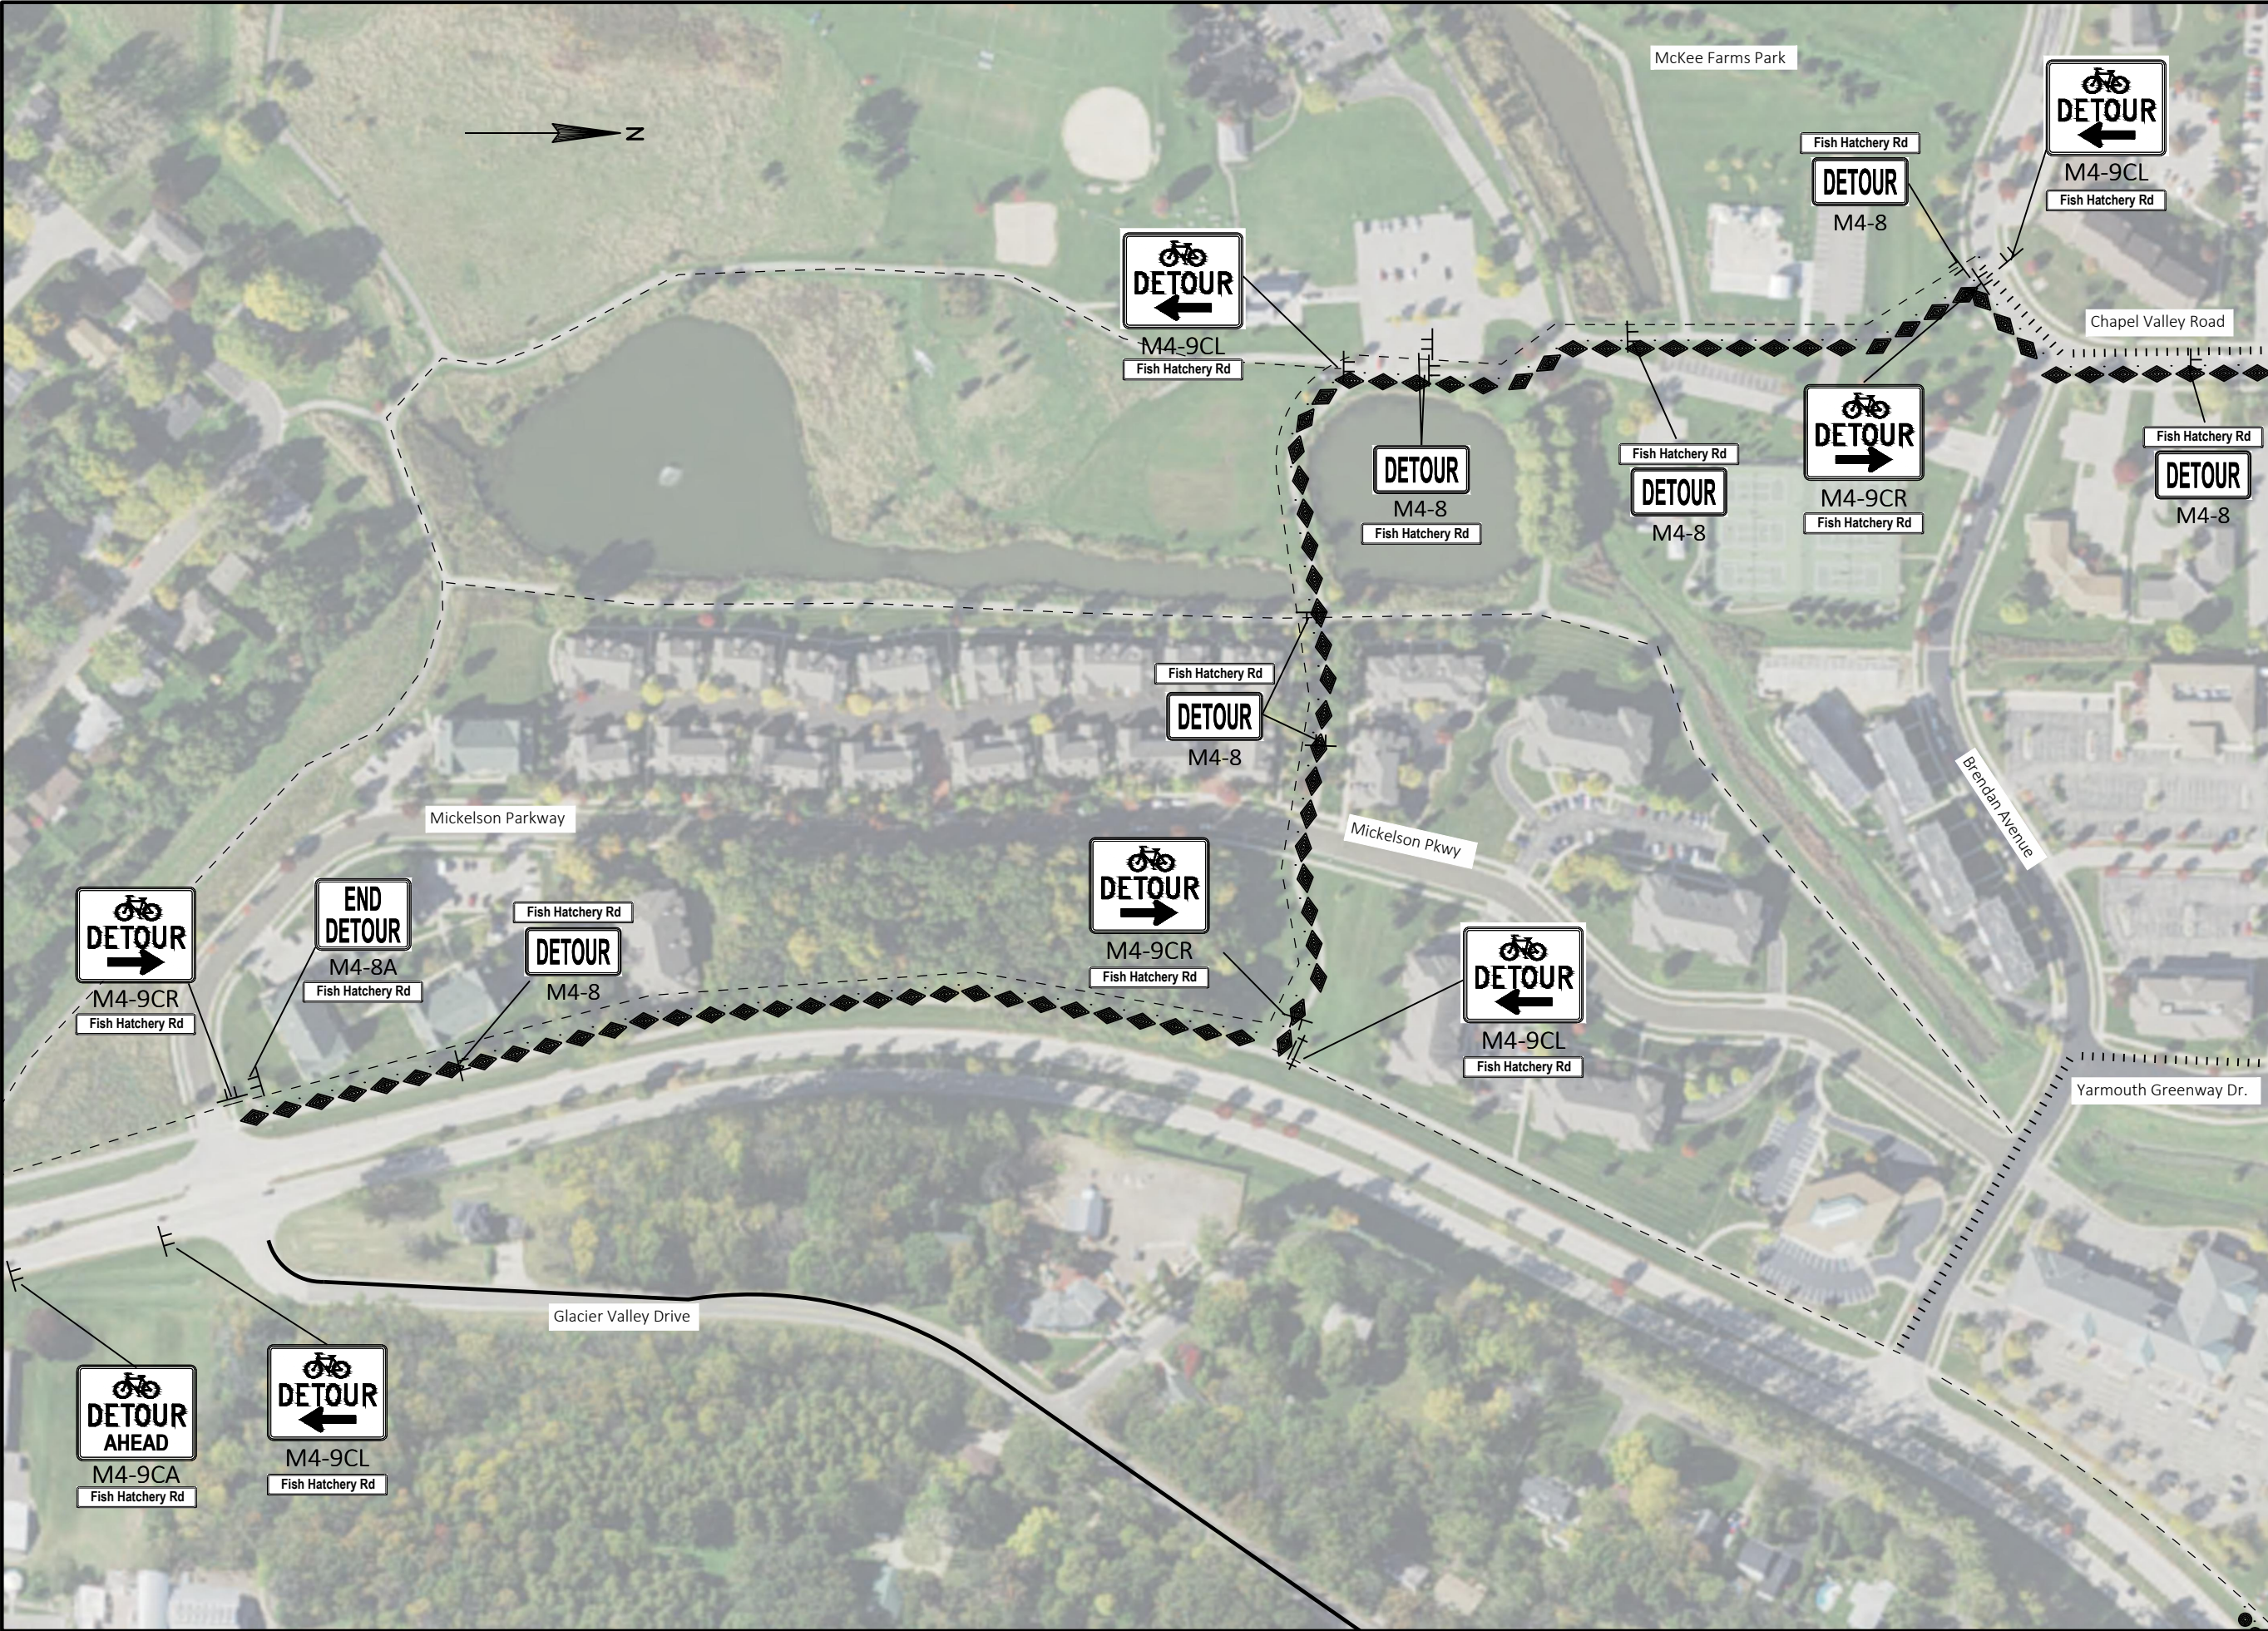

KL Engineering
[A] Better Experience
5400 King James Way
Suite 200
Madison, WI. 53719
Phone: (608) 663-1218
Phone: (800)-810-4012
<http://klengineering.com>
email@klengineering.com

CITY OF FITCHBURG
TRAFFIC CONTROL
ALTERNATE BIKE ROUTE 2021 CONSTRUCTION
SOUTH CONNECTION DETAIL

Project No: 19-3488
Date: 07-06-2019
Designed By: JPB
Drafted By: JPB
Checked By: XXXX

Revisions: XX-XX-XXXX

SHEET NO.