



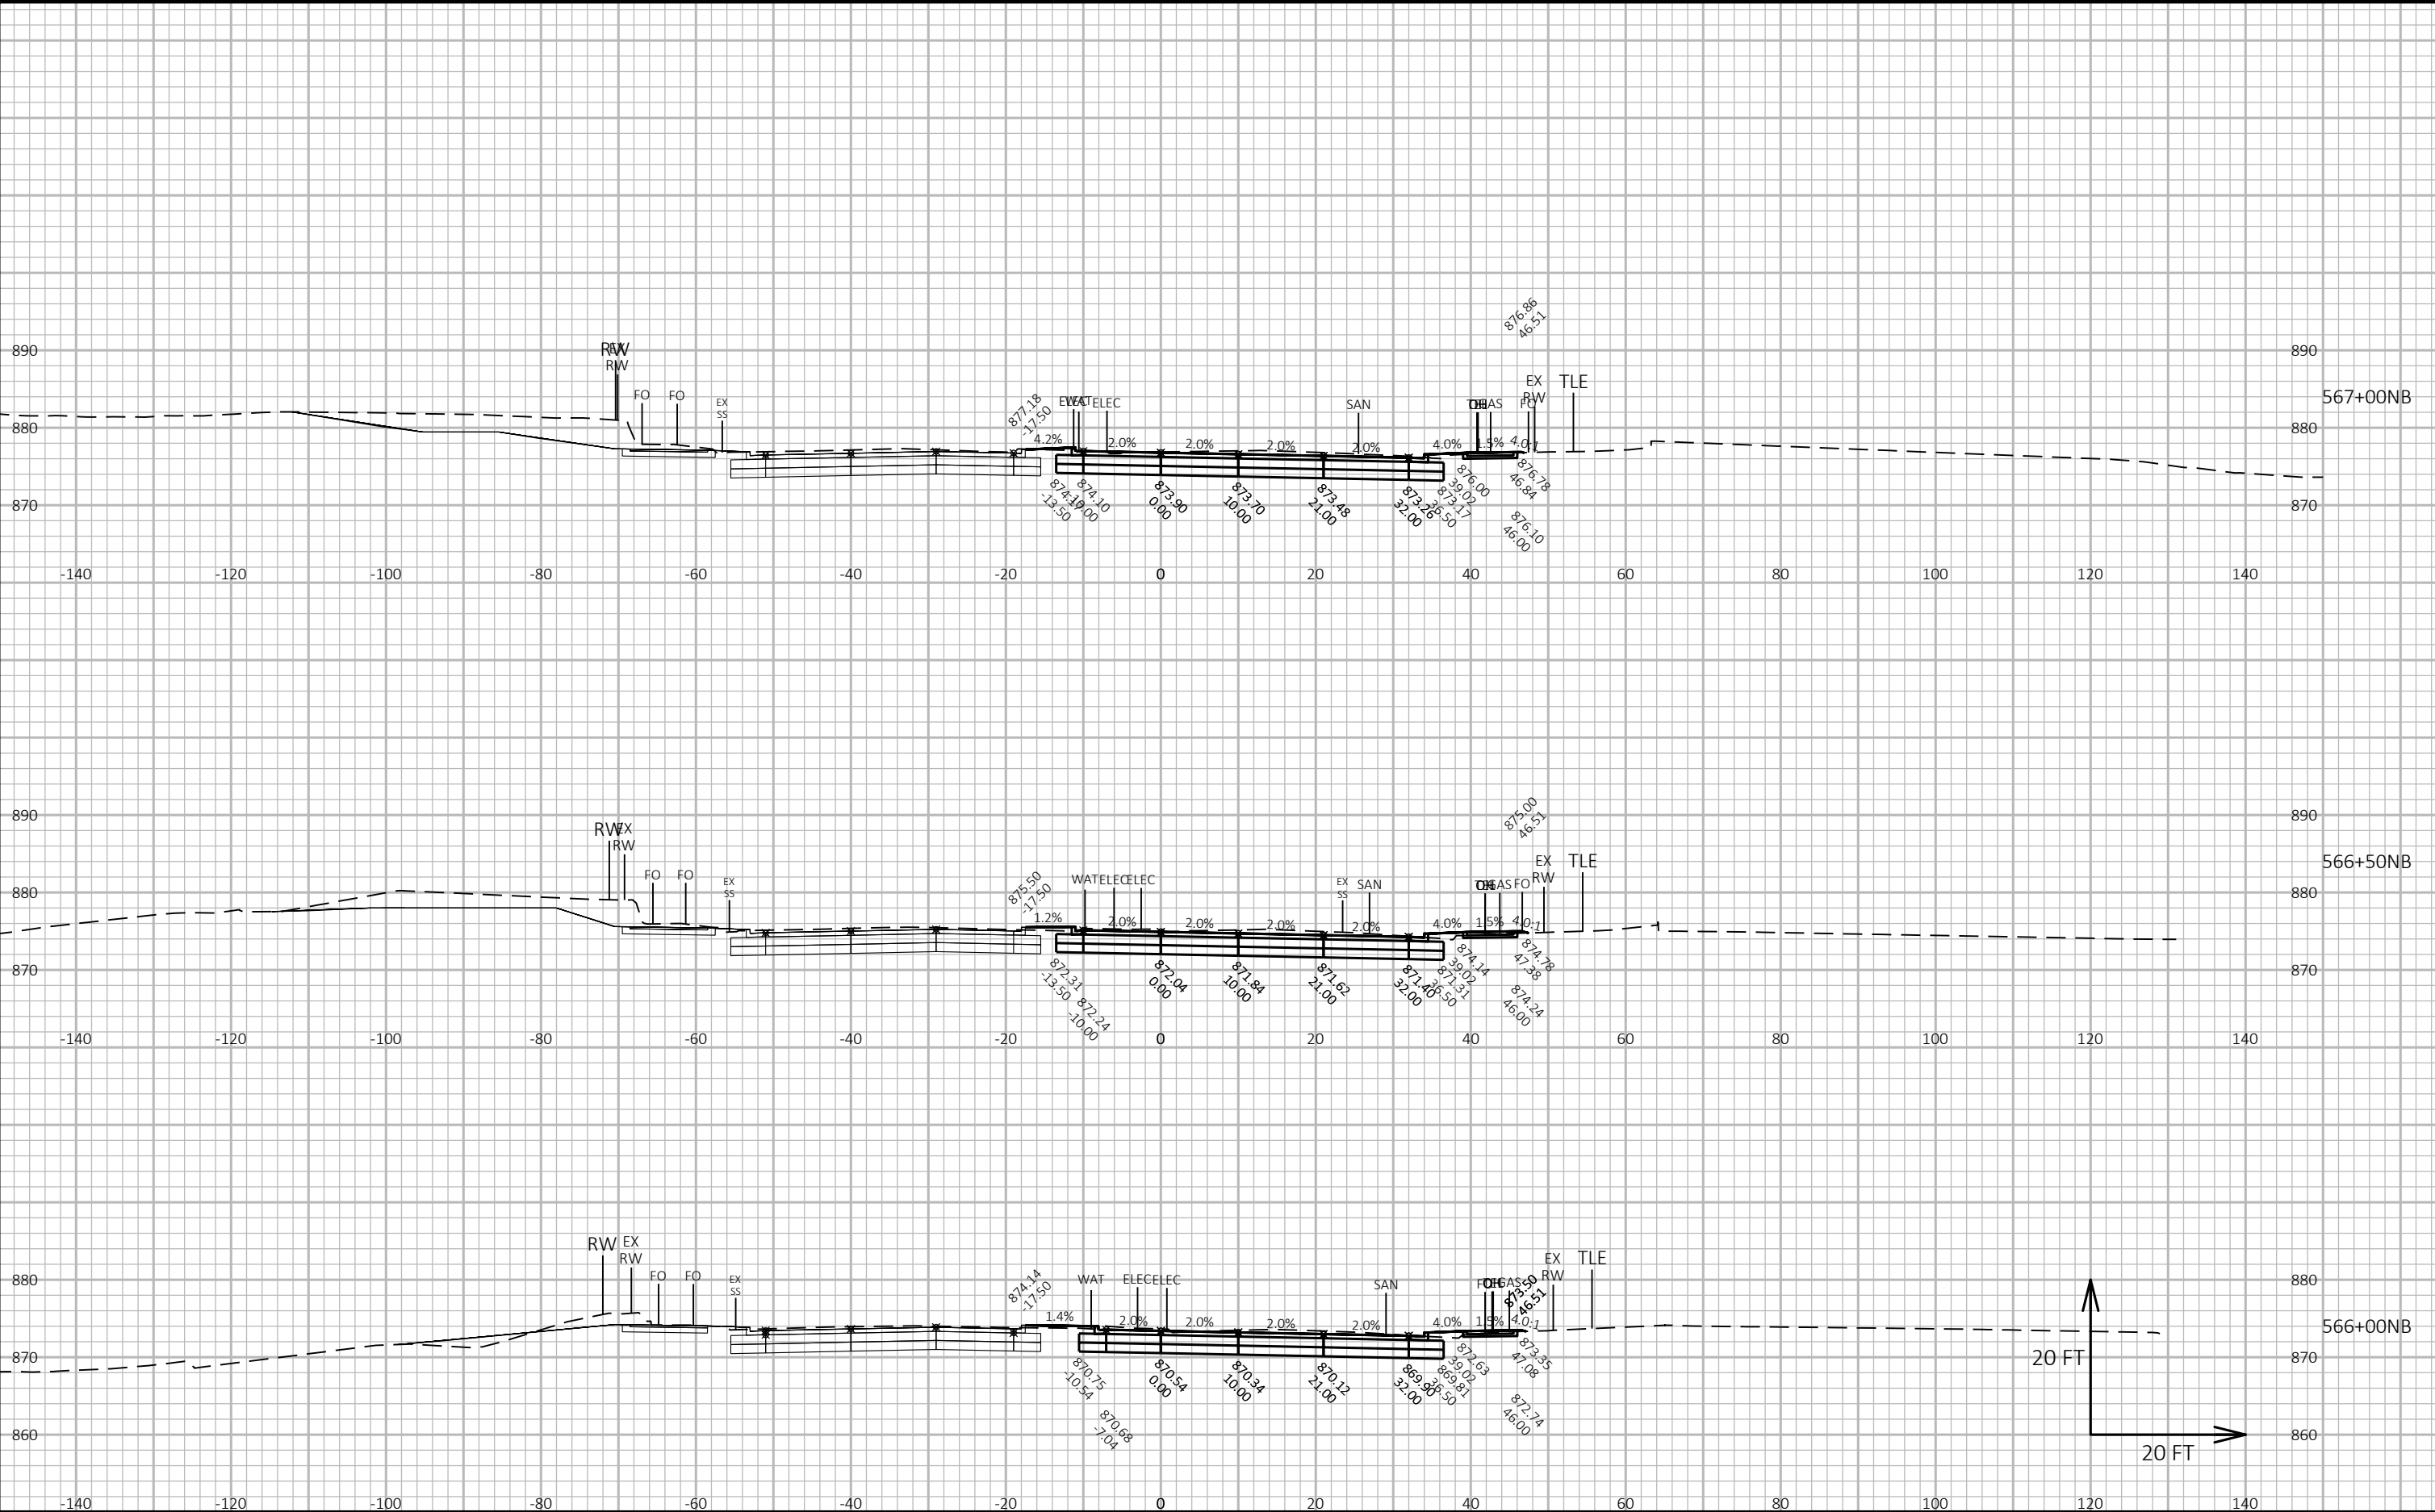

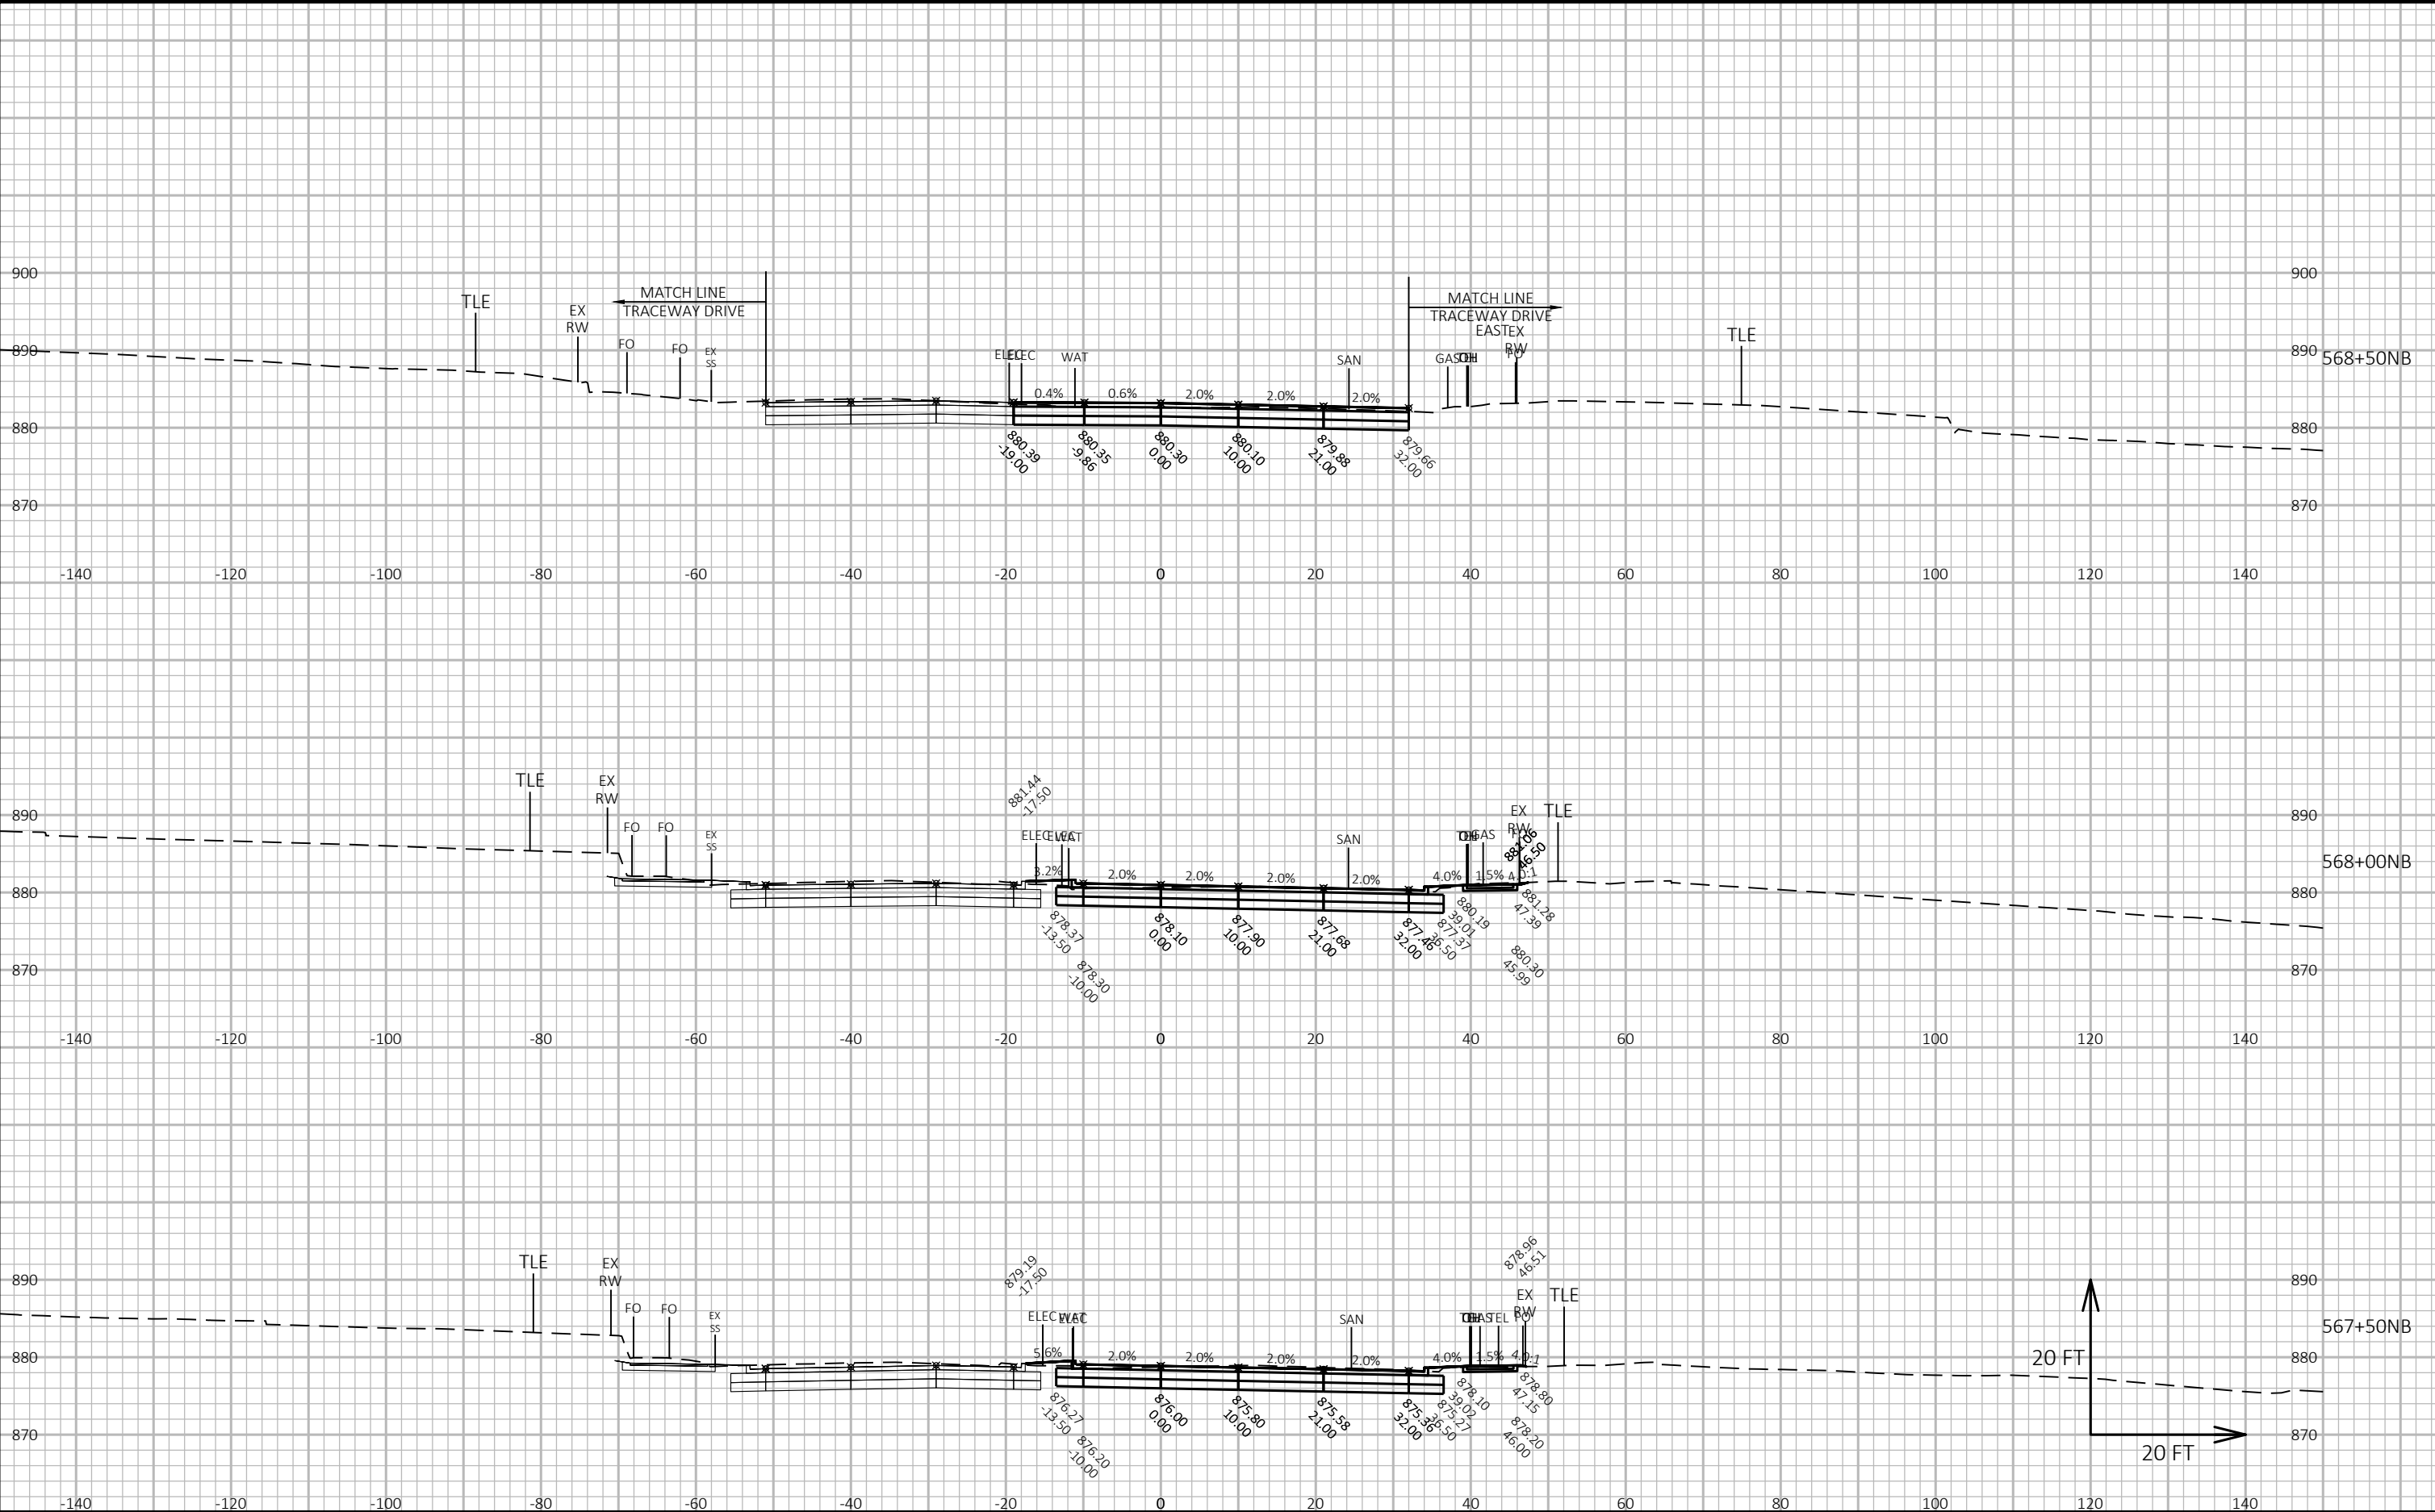

CROSS SECTIONS: FISH HATCHERY ROAD NB - STAGE B

LAYOUT NAME - Section Sheet - (35)

FILE NAME : G:\FITCHBRG\18013-000\CIVIL3D\SHEETPLAN\CROSS SECTION\01_FHR_XS - MAINLINE NB_STAGE B_KL.DWG


PLOT DATE : 10/23/2019 2:02 PM

PLOT BY : KL ENGINEERING

PLOT NAME :

Project No. 19-3488
Date: 07-12-2019
Designed By: BJS
Checked By: LMW


SHEET

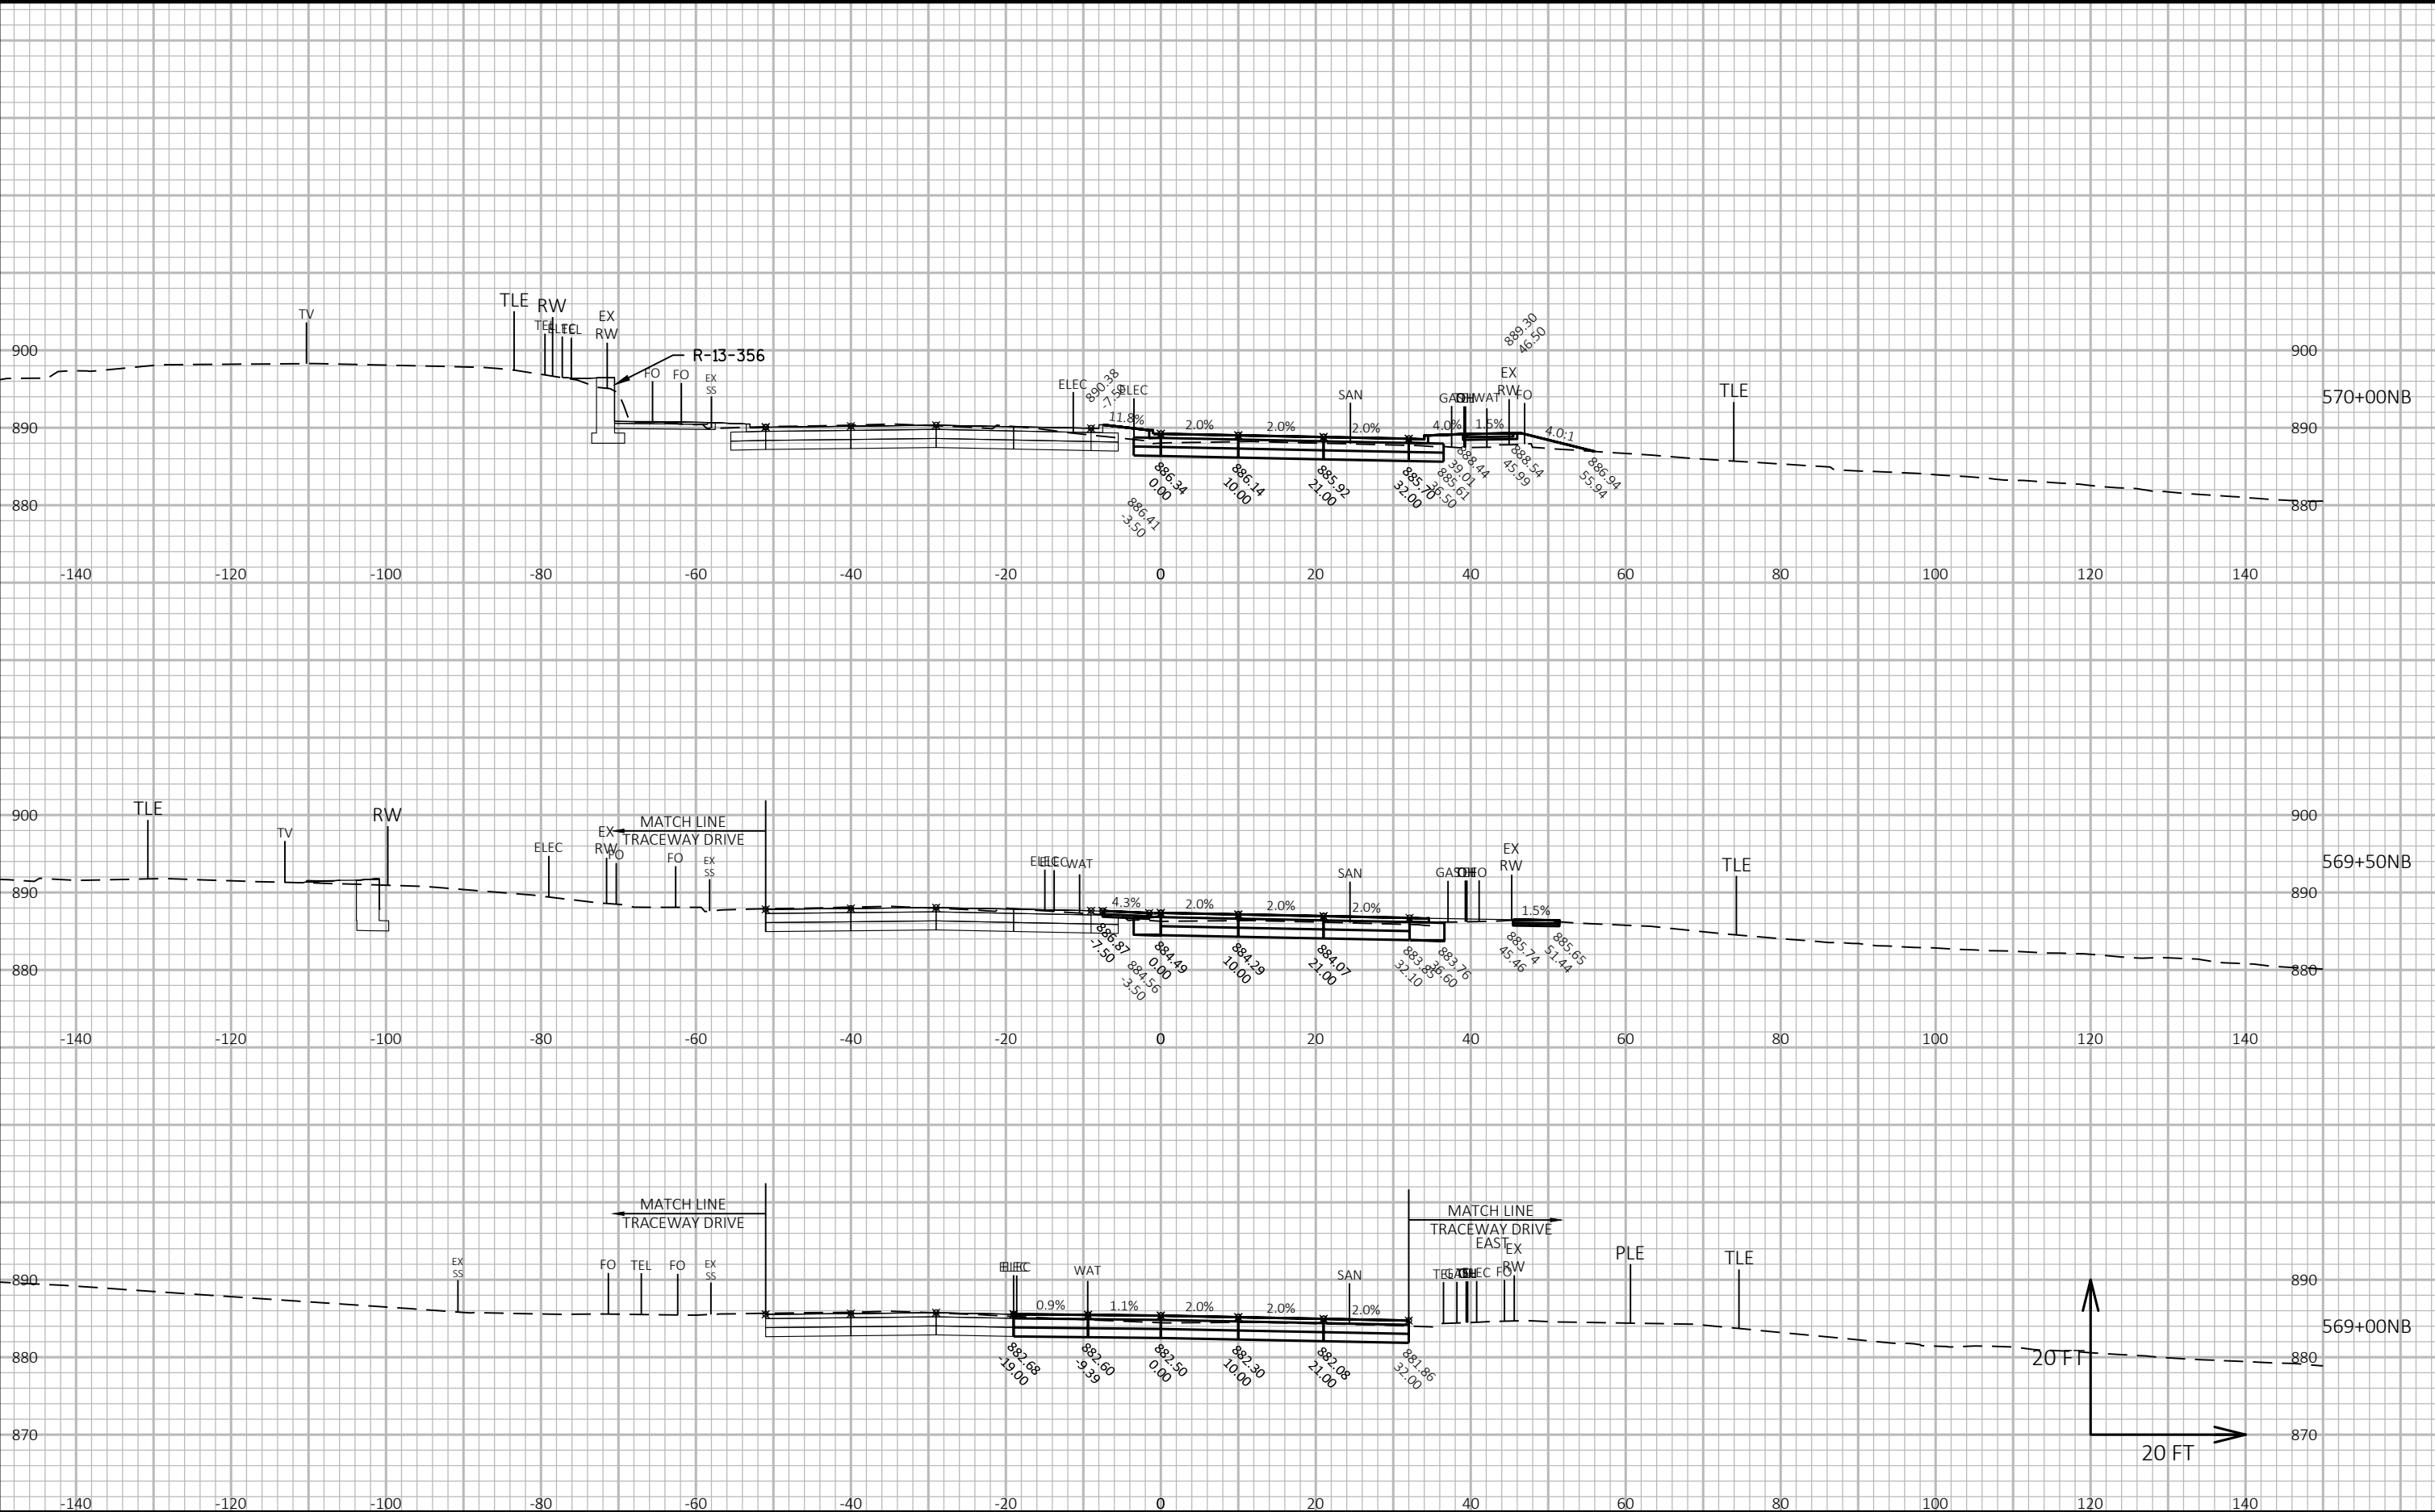

CROSS SECTIONS: FISH HATCHERY ROAD NB - STAGE B

Project No. 19-3488
Date: 07-12-2019
Designed By: BJS
Checked By: LMW

SHEET

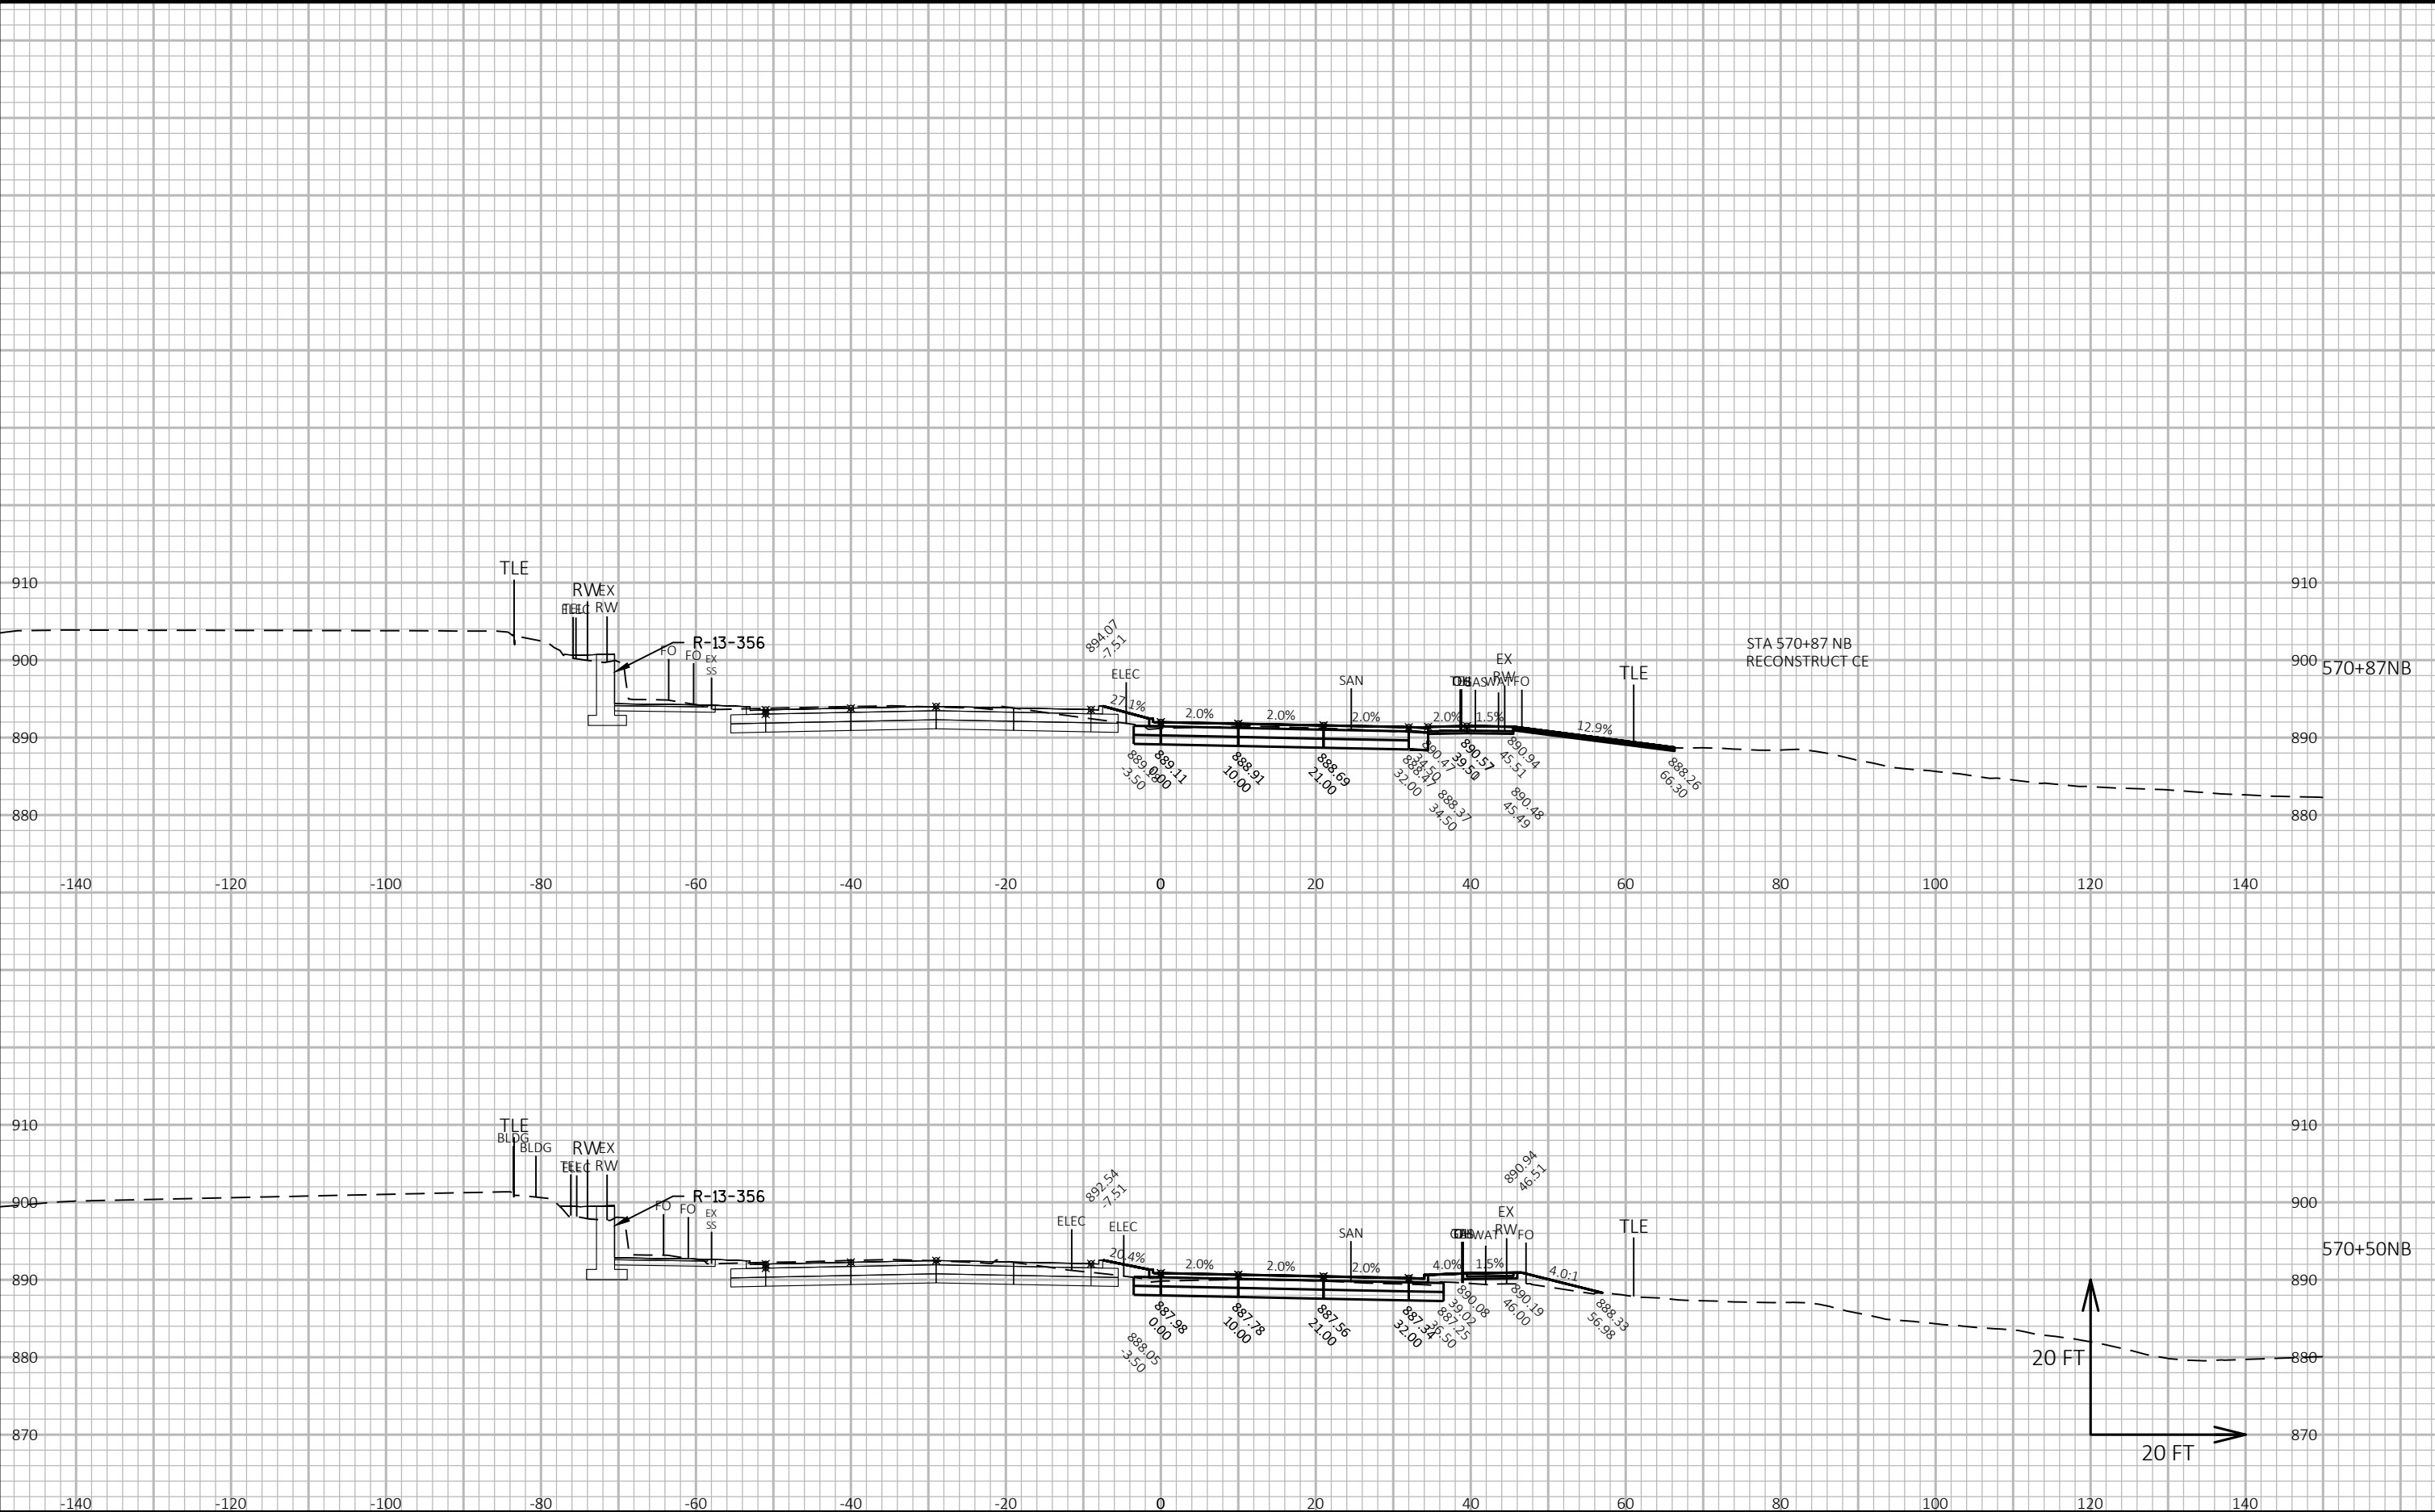

CROSS SECTIONS: FISH HATCHERY ROAD NB - STAGE B

LAYOUT NAME - Section Sheet - (37)

FILE NAME : G:\FITCHBRG\18013-000\CIVIL3D\SHEETSPLAN\CROSS SECTION\01_FHR_XS - MAINLINE NB_STAGE B_KL.DWG


PLOT DATE : 10/23/2019 6:14 PM

PLOT BY : KL ENGINEERING

PLOT NAME :

Project No. 19-3488
Date: 07-12-2019
Designed By: BJS
Checked By: LMW

SHEET

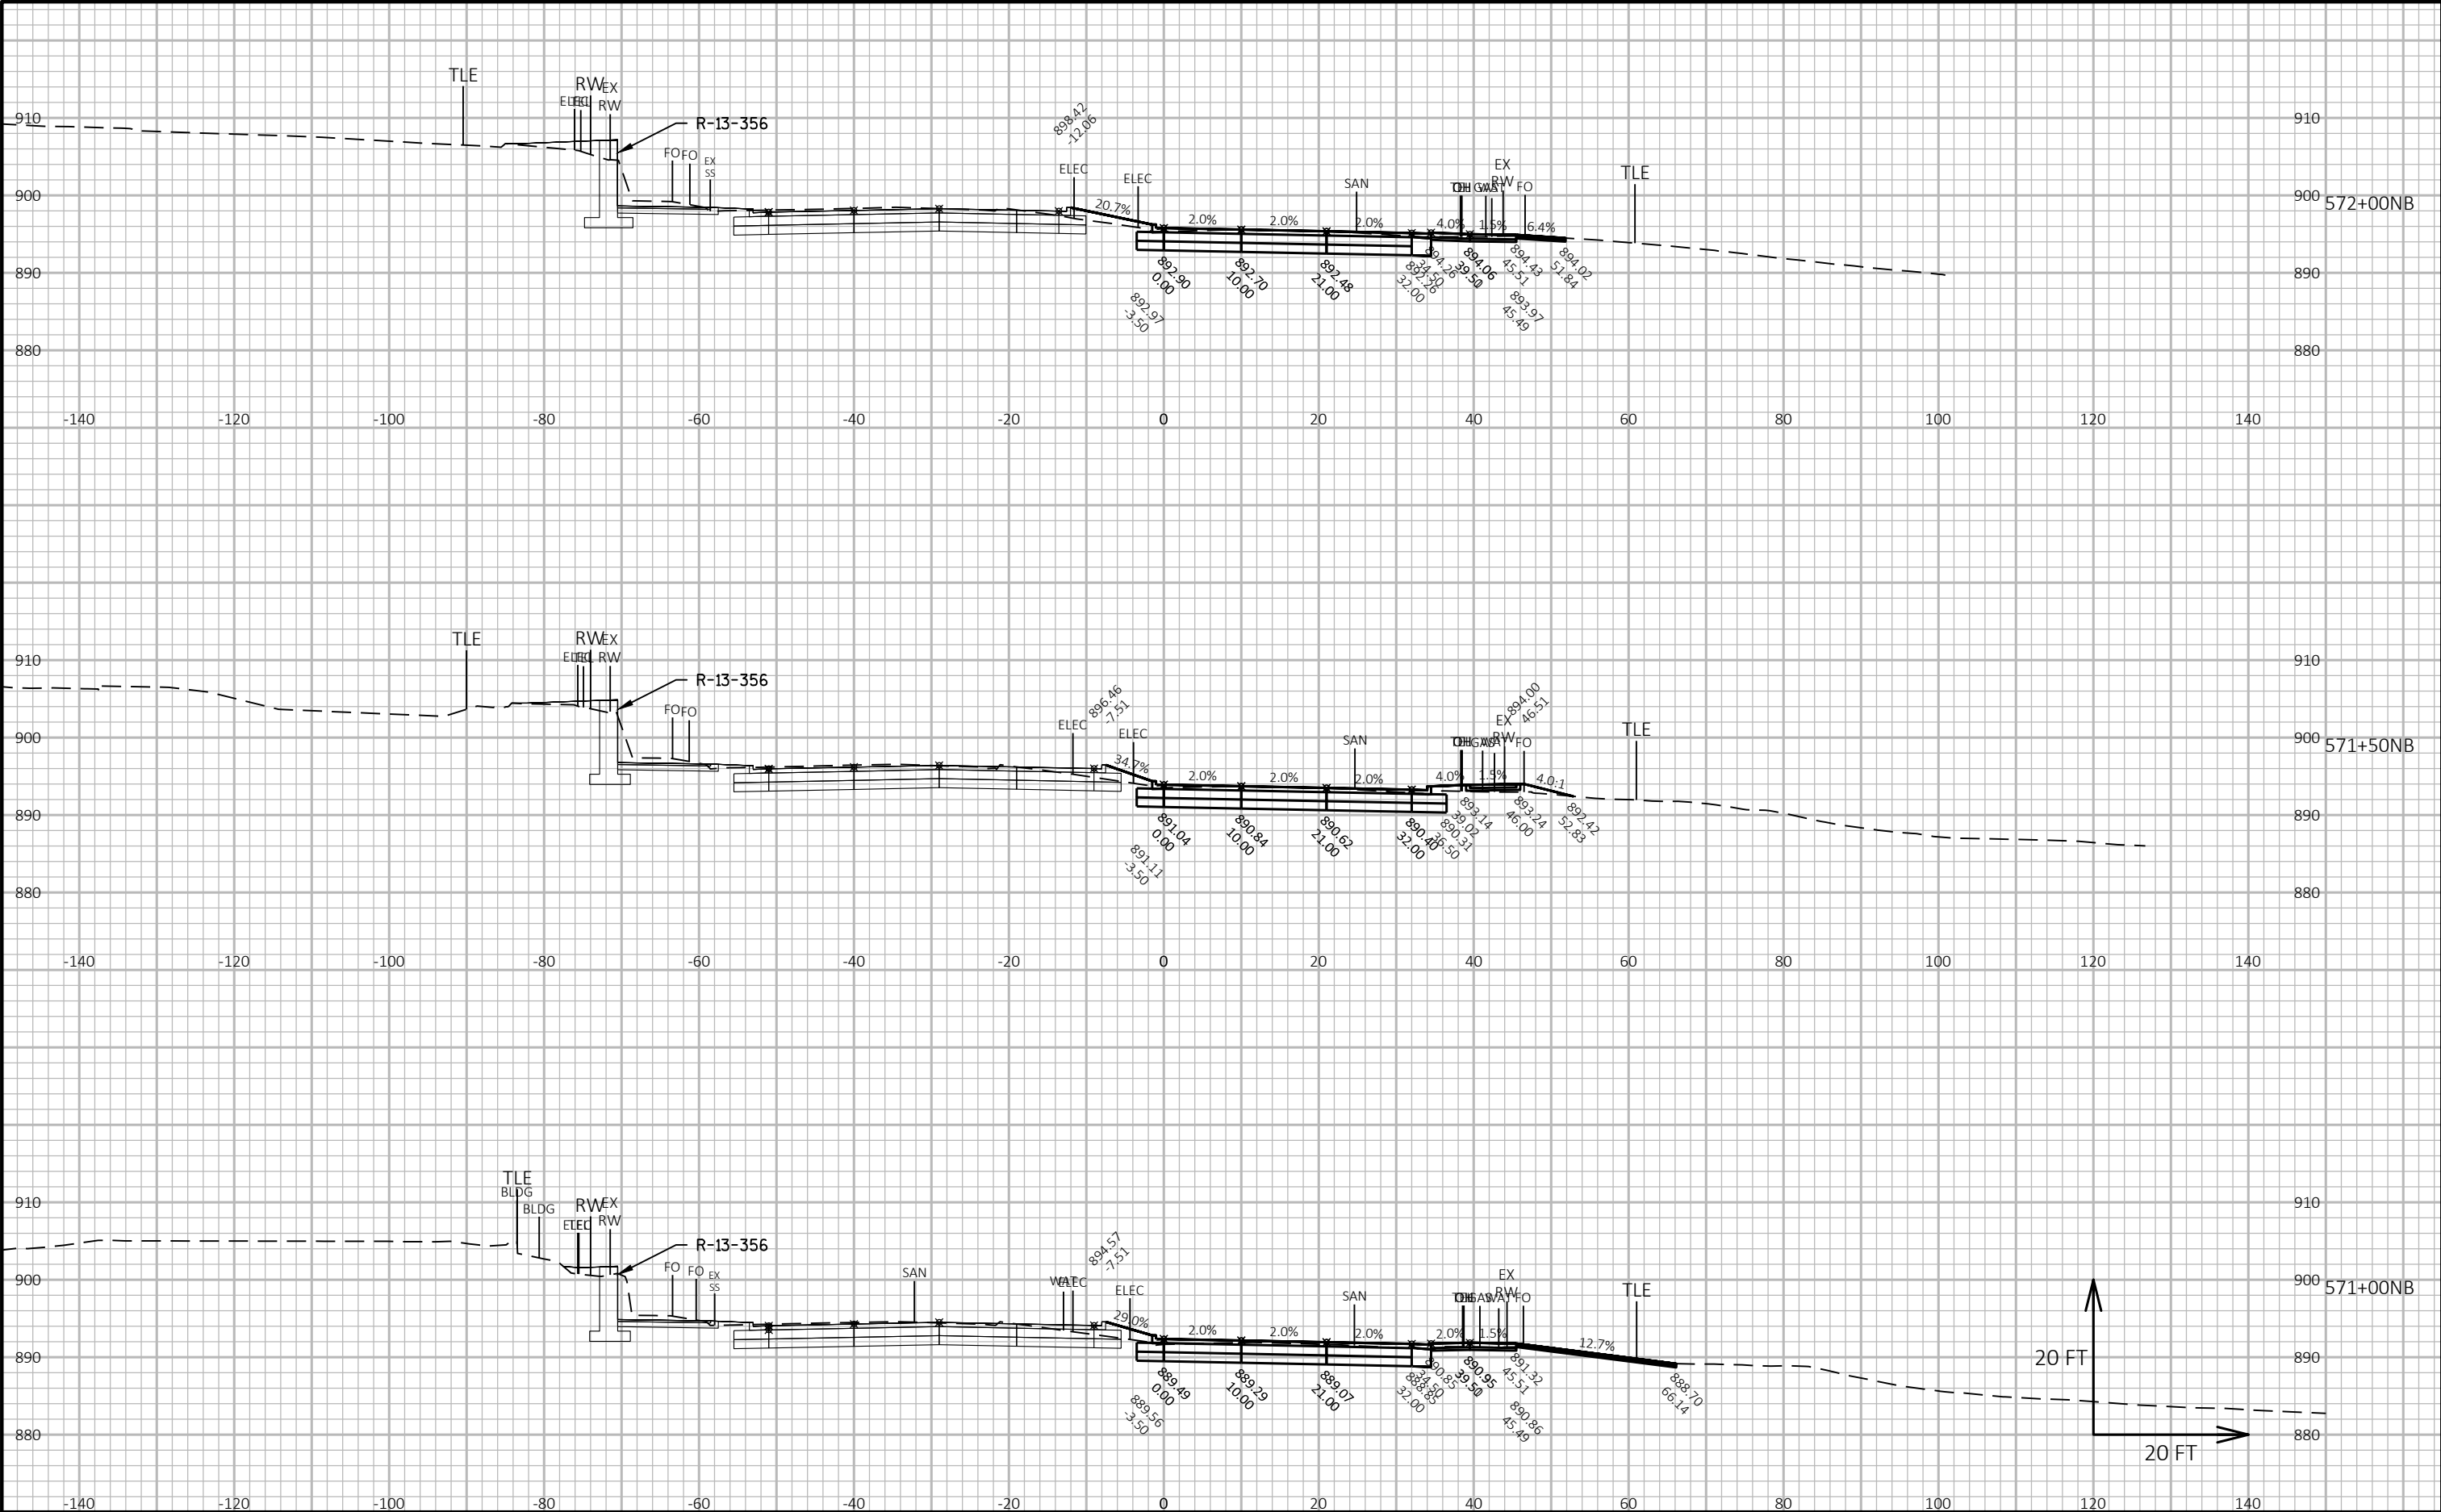

CROSS SECTIONS: FISH HATCHERY ROAD NB - STAGE B

LAYOUT NAME - Section Sheet - (38)

FILE NAME : G:\FITCHBRG\18013-000\CIVIL3D\SHEETSPLAN\CROSS SECTION\01_FHR_XS - MAINLINE NB_STAGE B_KL.DWG


PLOT DATE : 10/23/2019 6:15 PM

PLOT BY : KL ENGINEERING

PLOT NAME :

Project No. 19-3488
Date: 07-12-2019
Designed By: BJS
Checked By: LMW

SHEET

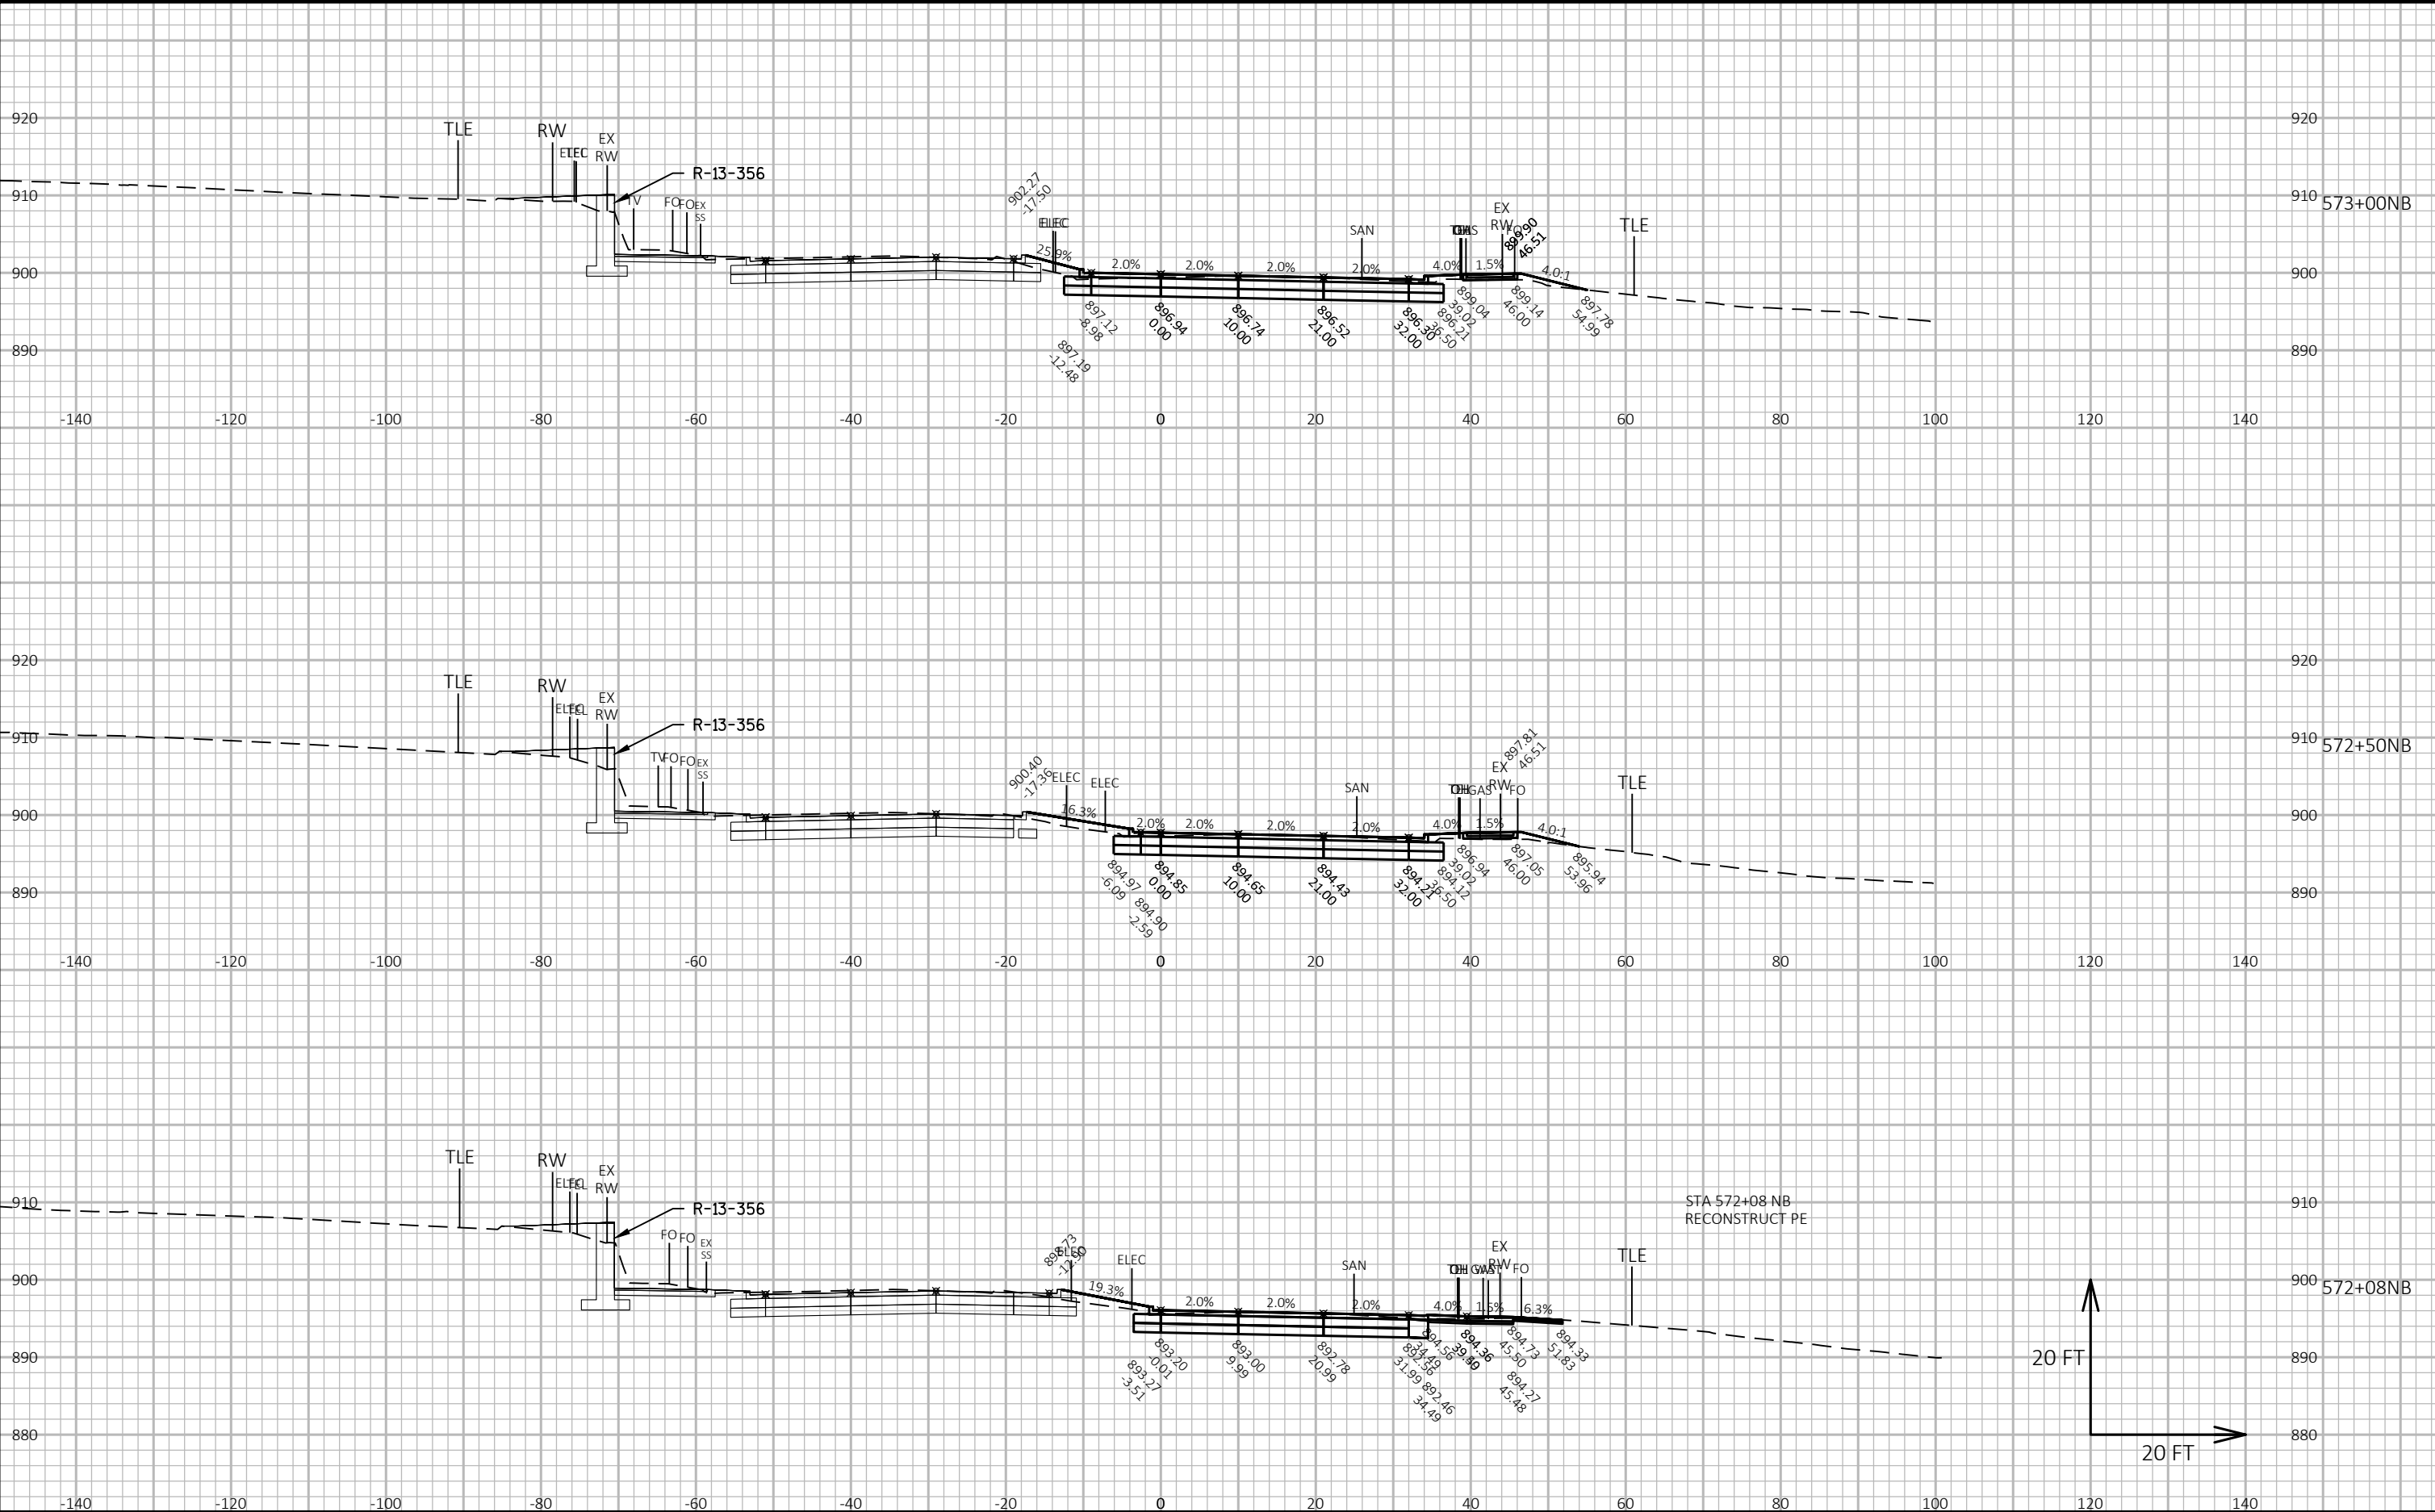

CROSS SECTIONS: FISH HATCHERY ROAD NB - STAGE B

LAYOUT NAME - Section Sheet - (39)

FILE NAME : G:\FITCHBRG\18013-000\CIVIL3D\SHEETSPLAN\CROSS SECTION\01_FHR_XS - MAINLINE NB_STAGE B_KL.DWG


PLOT DATE : 10/23/2019 6:16 PM

PLOT BY : KL ENGINEERING

PLOT NAME :

Project No. 19-3488
Date: 07-12-2019
Designed By: BJS
Checked By: LMW

SHEET

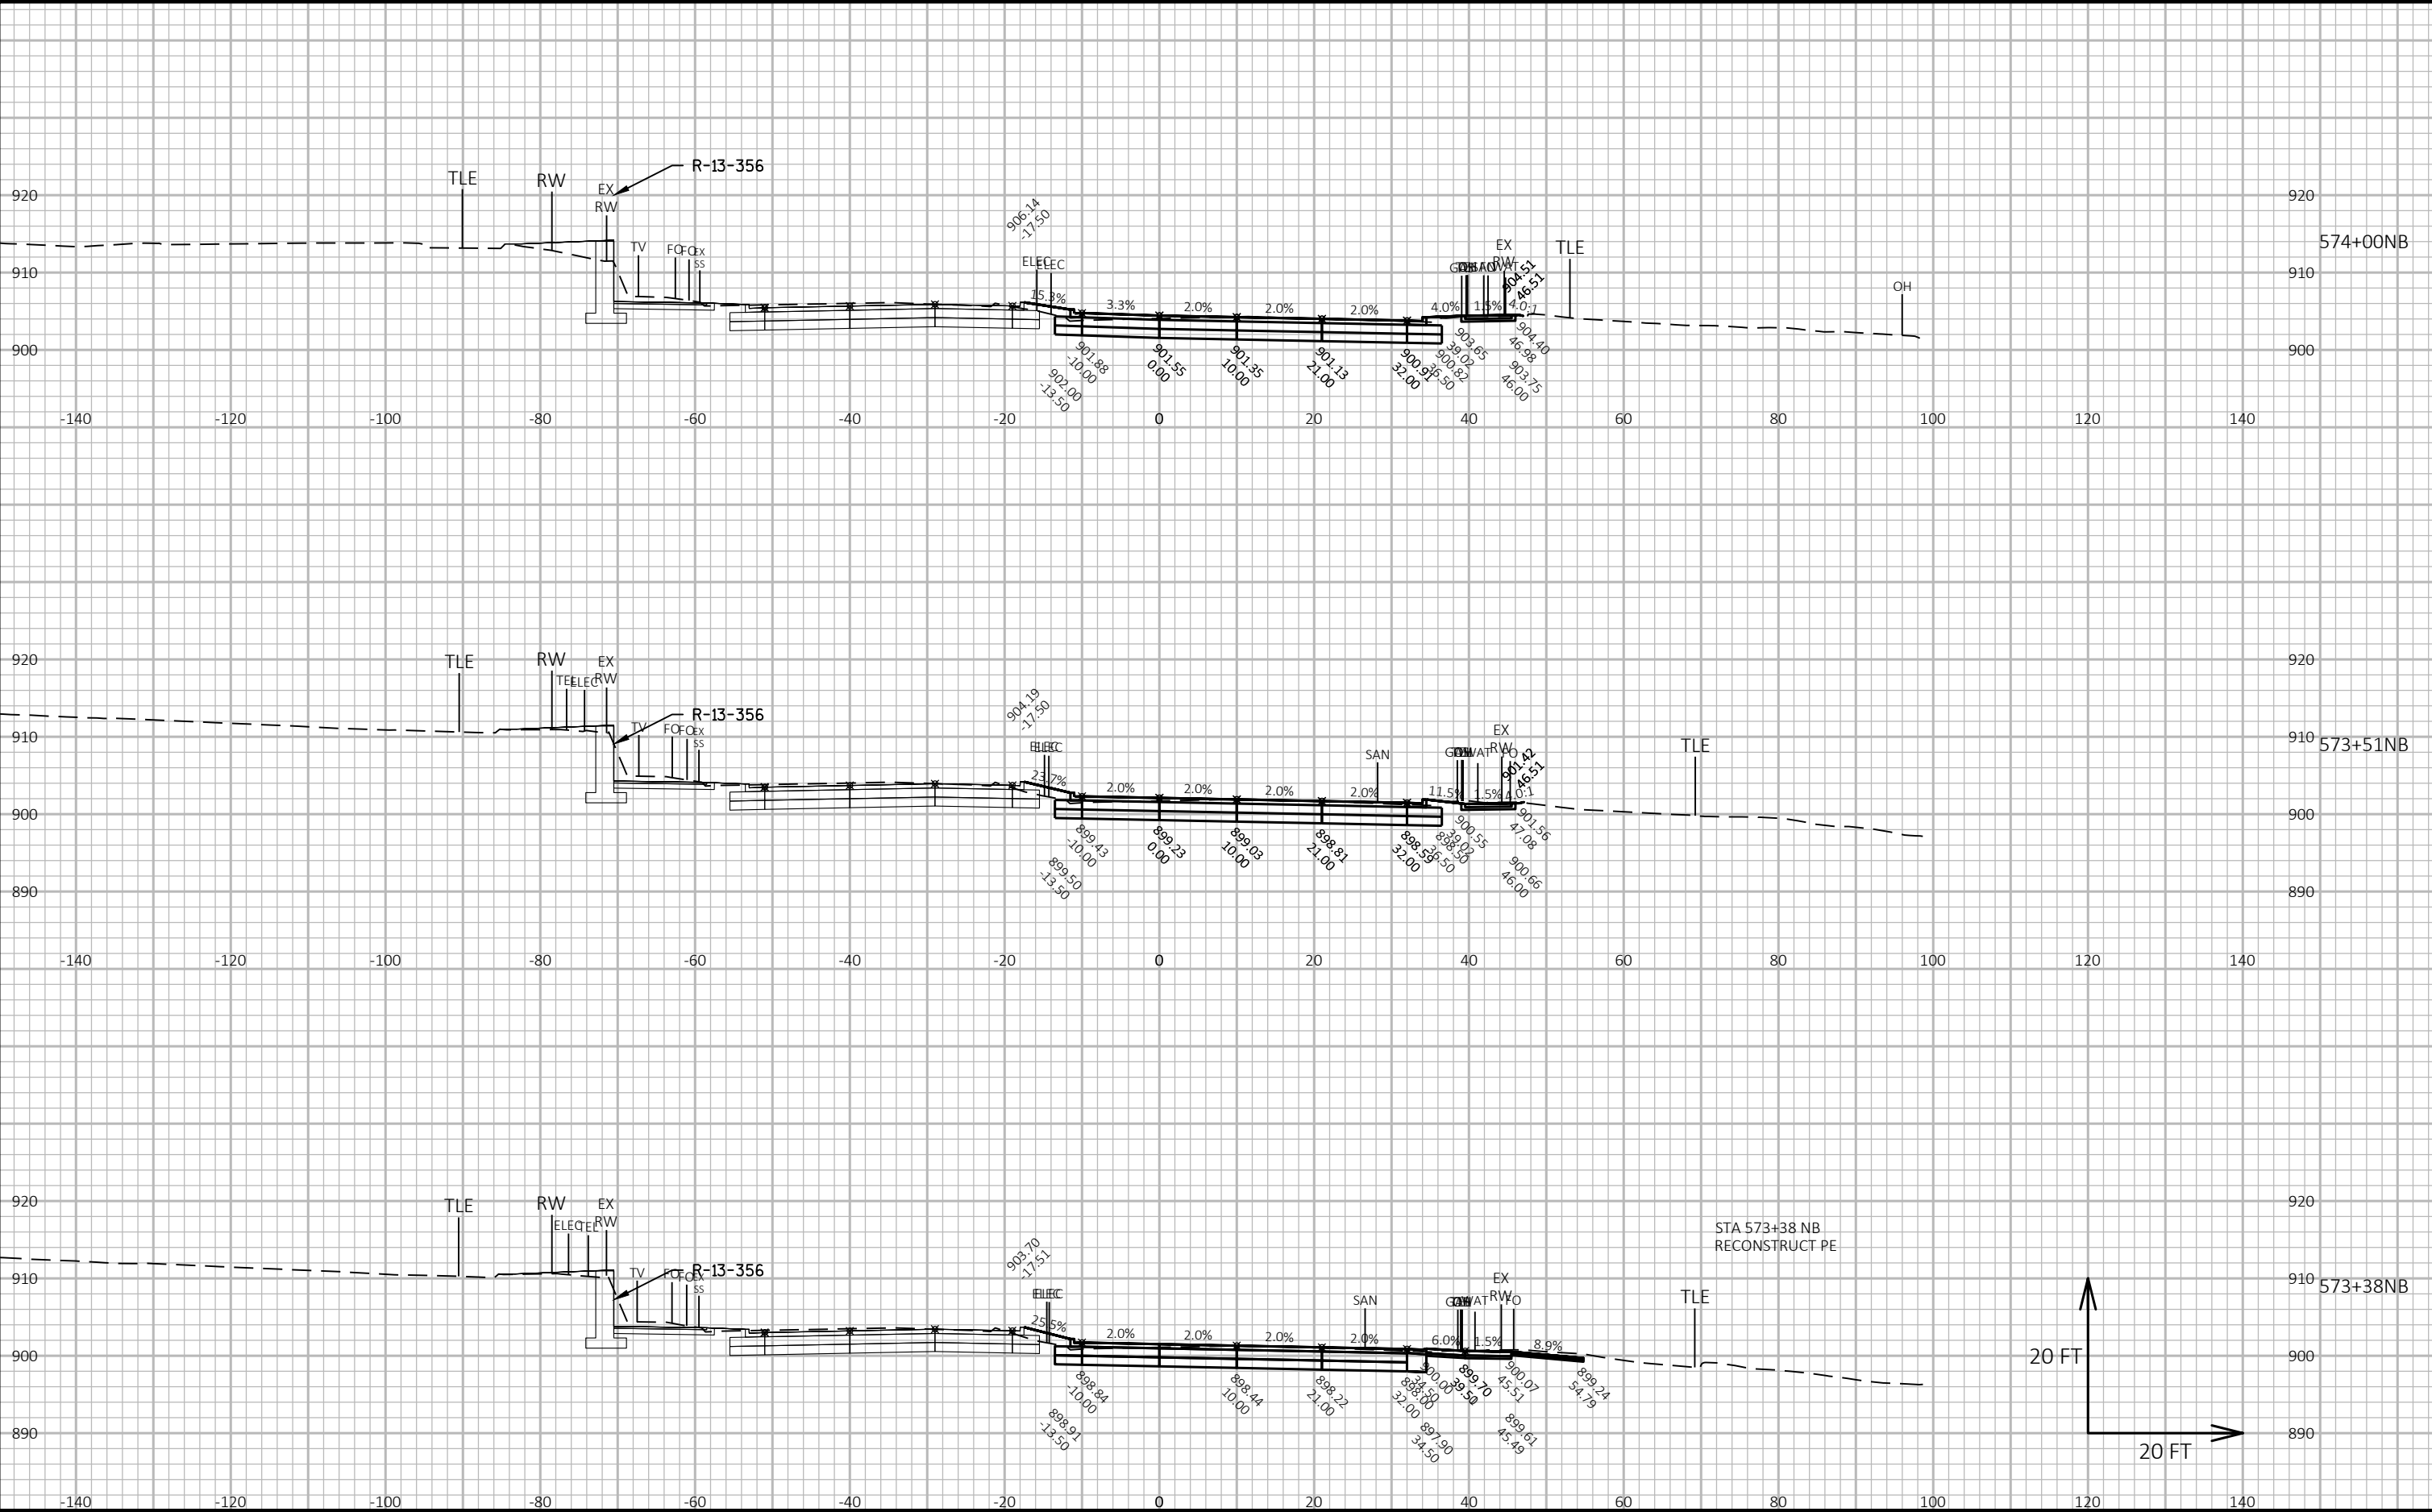

CROSS SECTIONS: FISH HATCHERY ROAD NB - STAGE B

LAYOUT NAME - Section Sheet - (40)

FILE NAME : G:\FITCHBRG\18013-000\CIVIL3D\SHEETSPLAN\CROSS SECTION\01_FHR_XS - MAINLINE NB_STAGE B_KL.DWG


PLOT DATE : 10/23/2019 6:16 PM

PLOT BY : KL ENGINEERING

PLOT NAME :

Project No. 19-3488
Date: 07-12-2019
Designed By: BJS
Checked By: LMW

SHEET

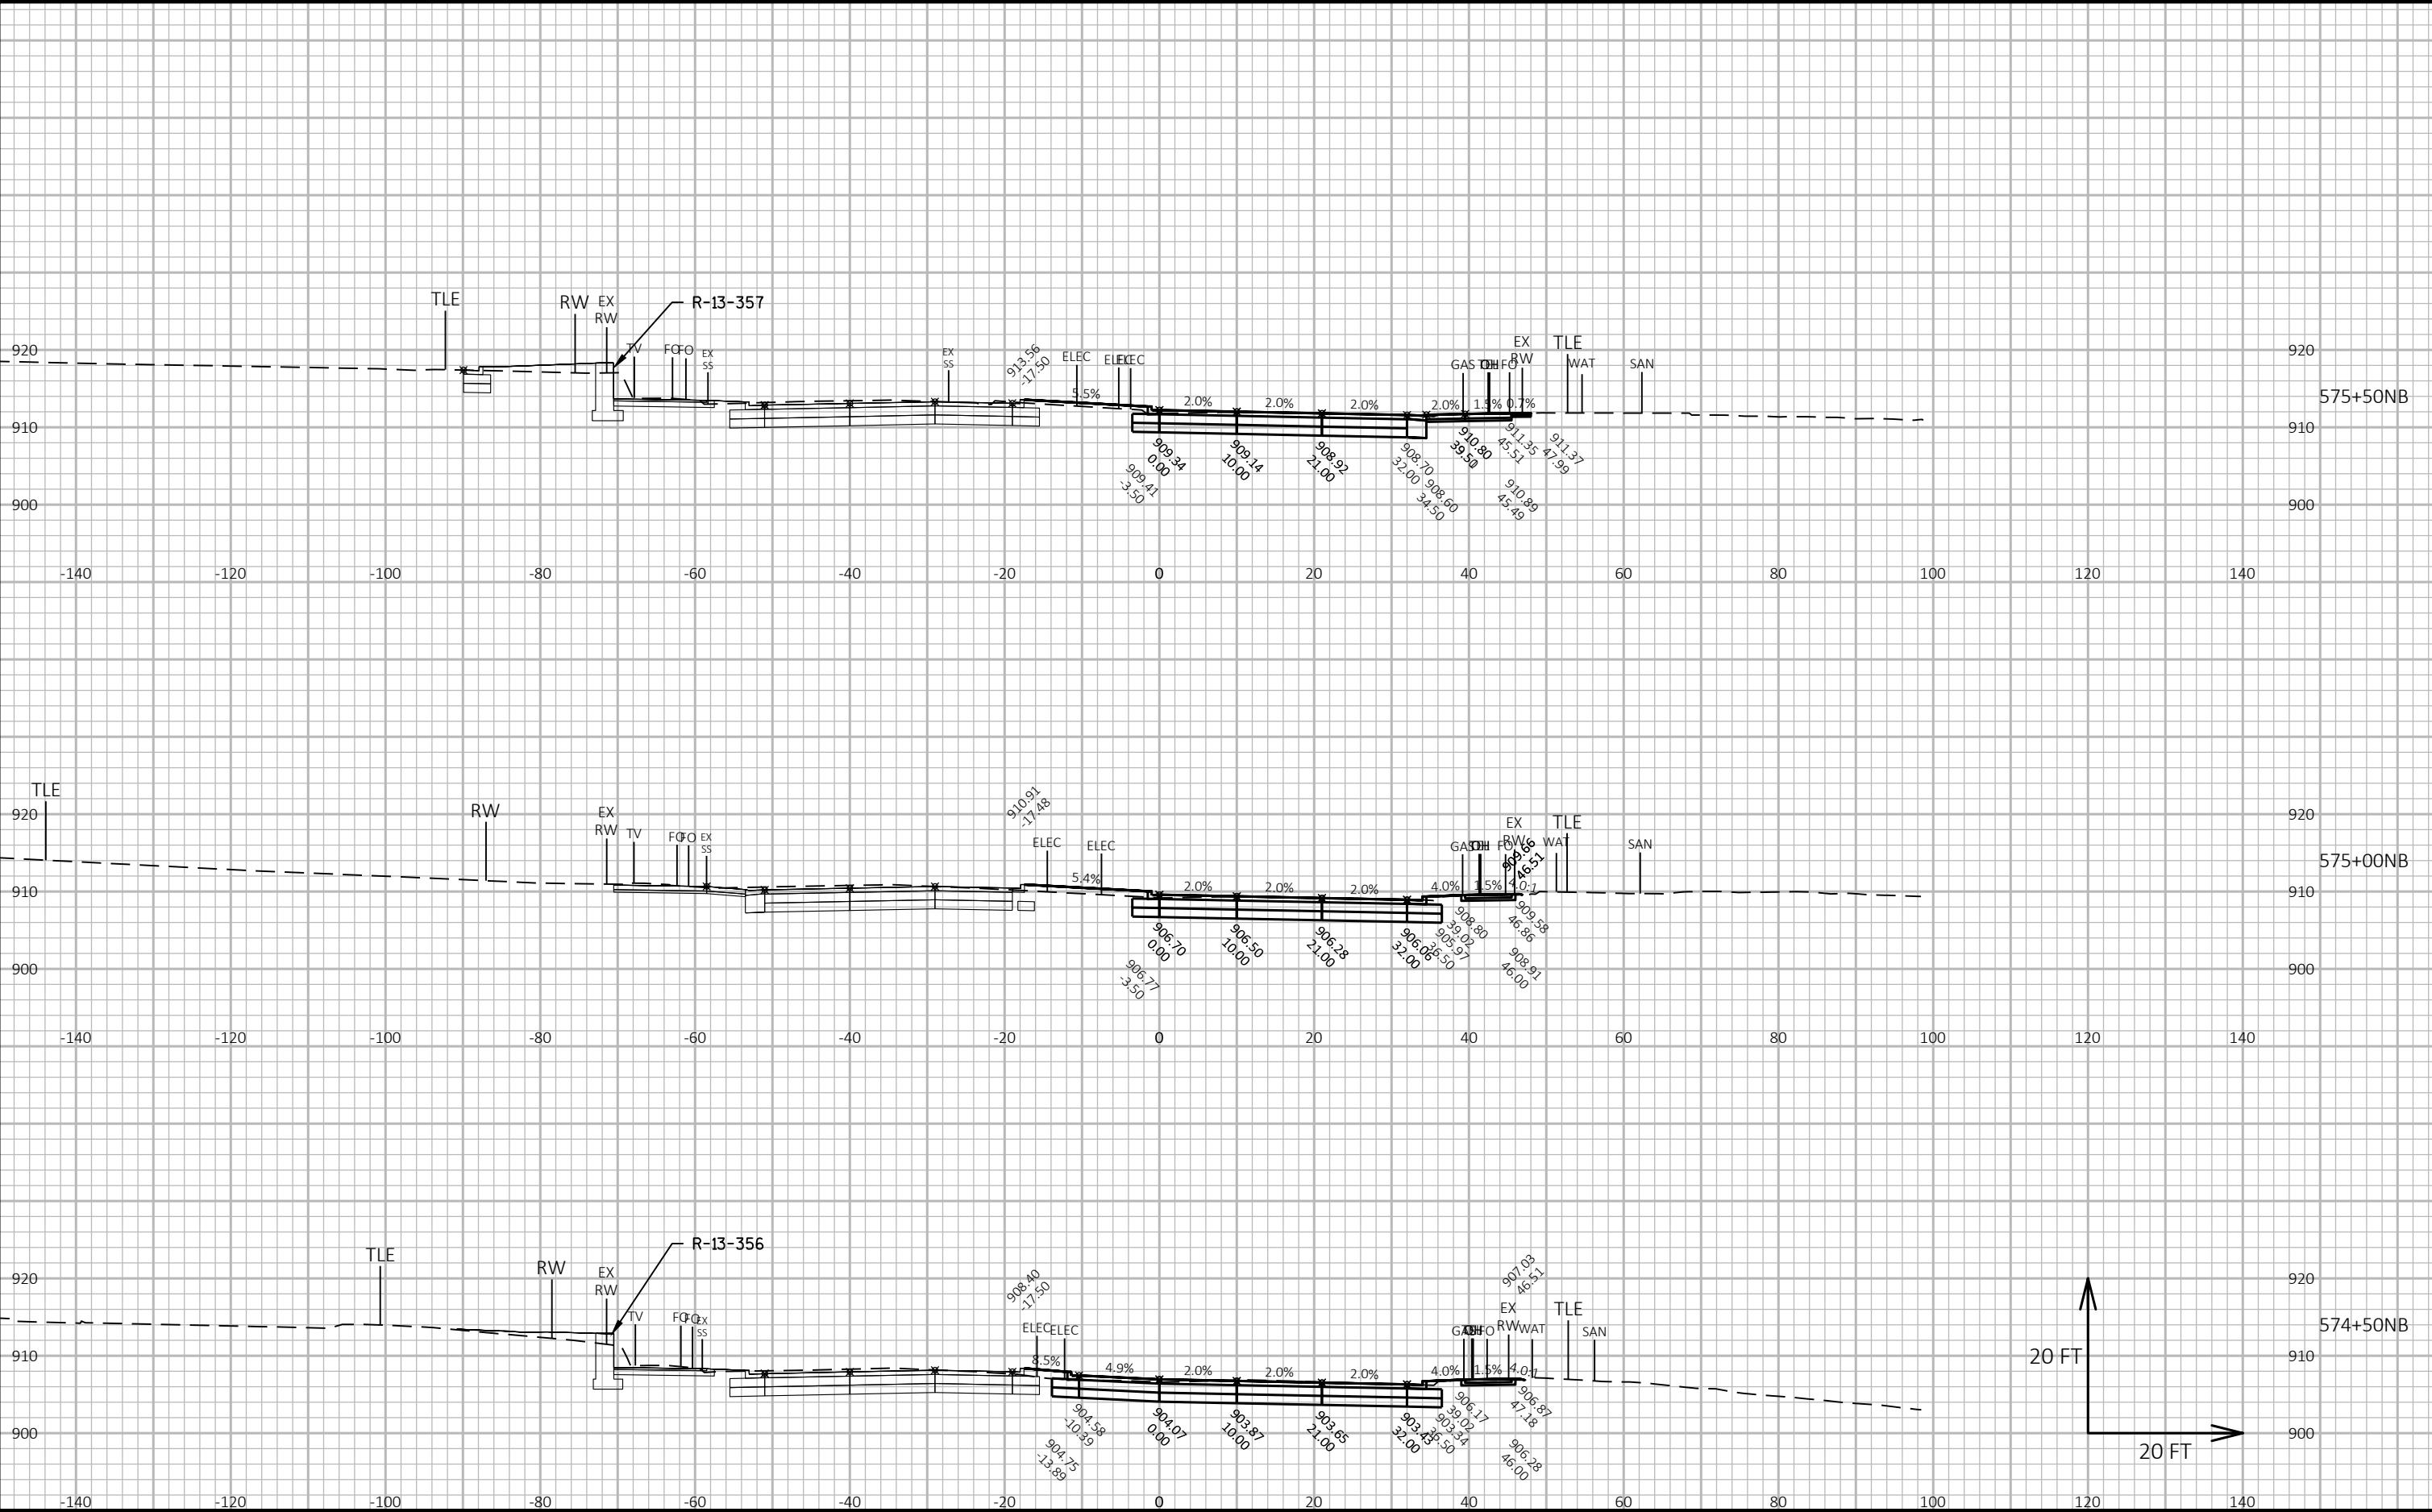

CROSS SECTIONS: FISH HATCHERY ROAD NB - STAGE B

LAYOUT NAME - Section Sheet - (41)

FILE NAME : G:\FITCHBRG\18013-000\CIVIL3D\SHEETSPLAN\CROSS SECTION\01_FHR_XS - MAINLINE NB_STAGE B_KL.DWG


PLOT DATE : 10/23/2019 2:05 PM

PLOT BY : KL ENGINEERING

PLOT NAME :

Project No. 19-3488
Date: 07-12-2019
Designed By: BJS
Checked By: LMW

SHEET

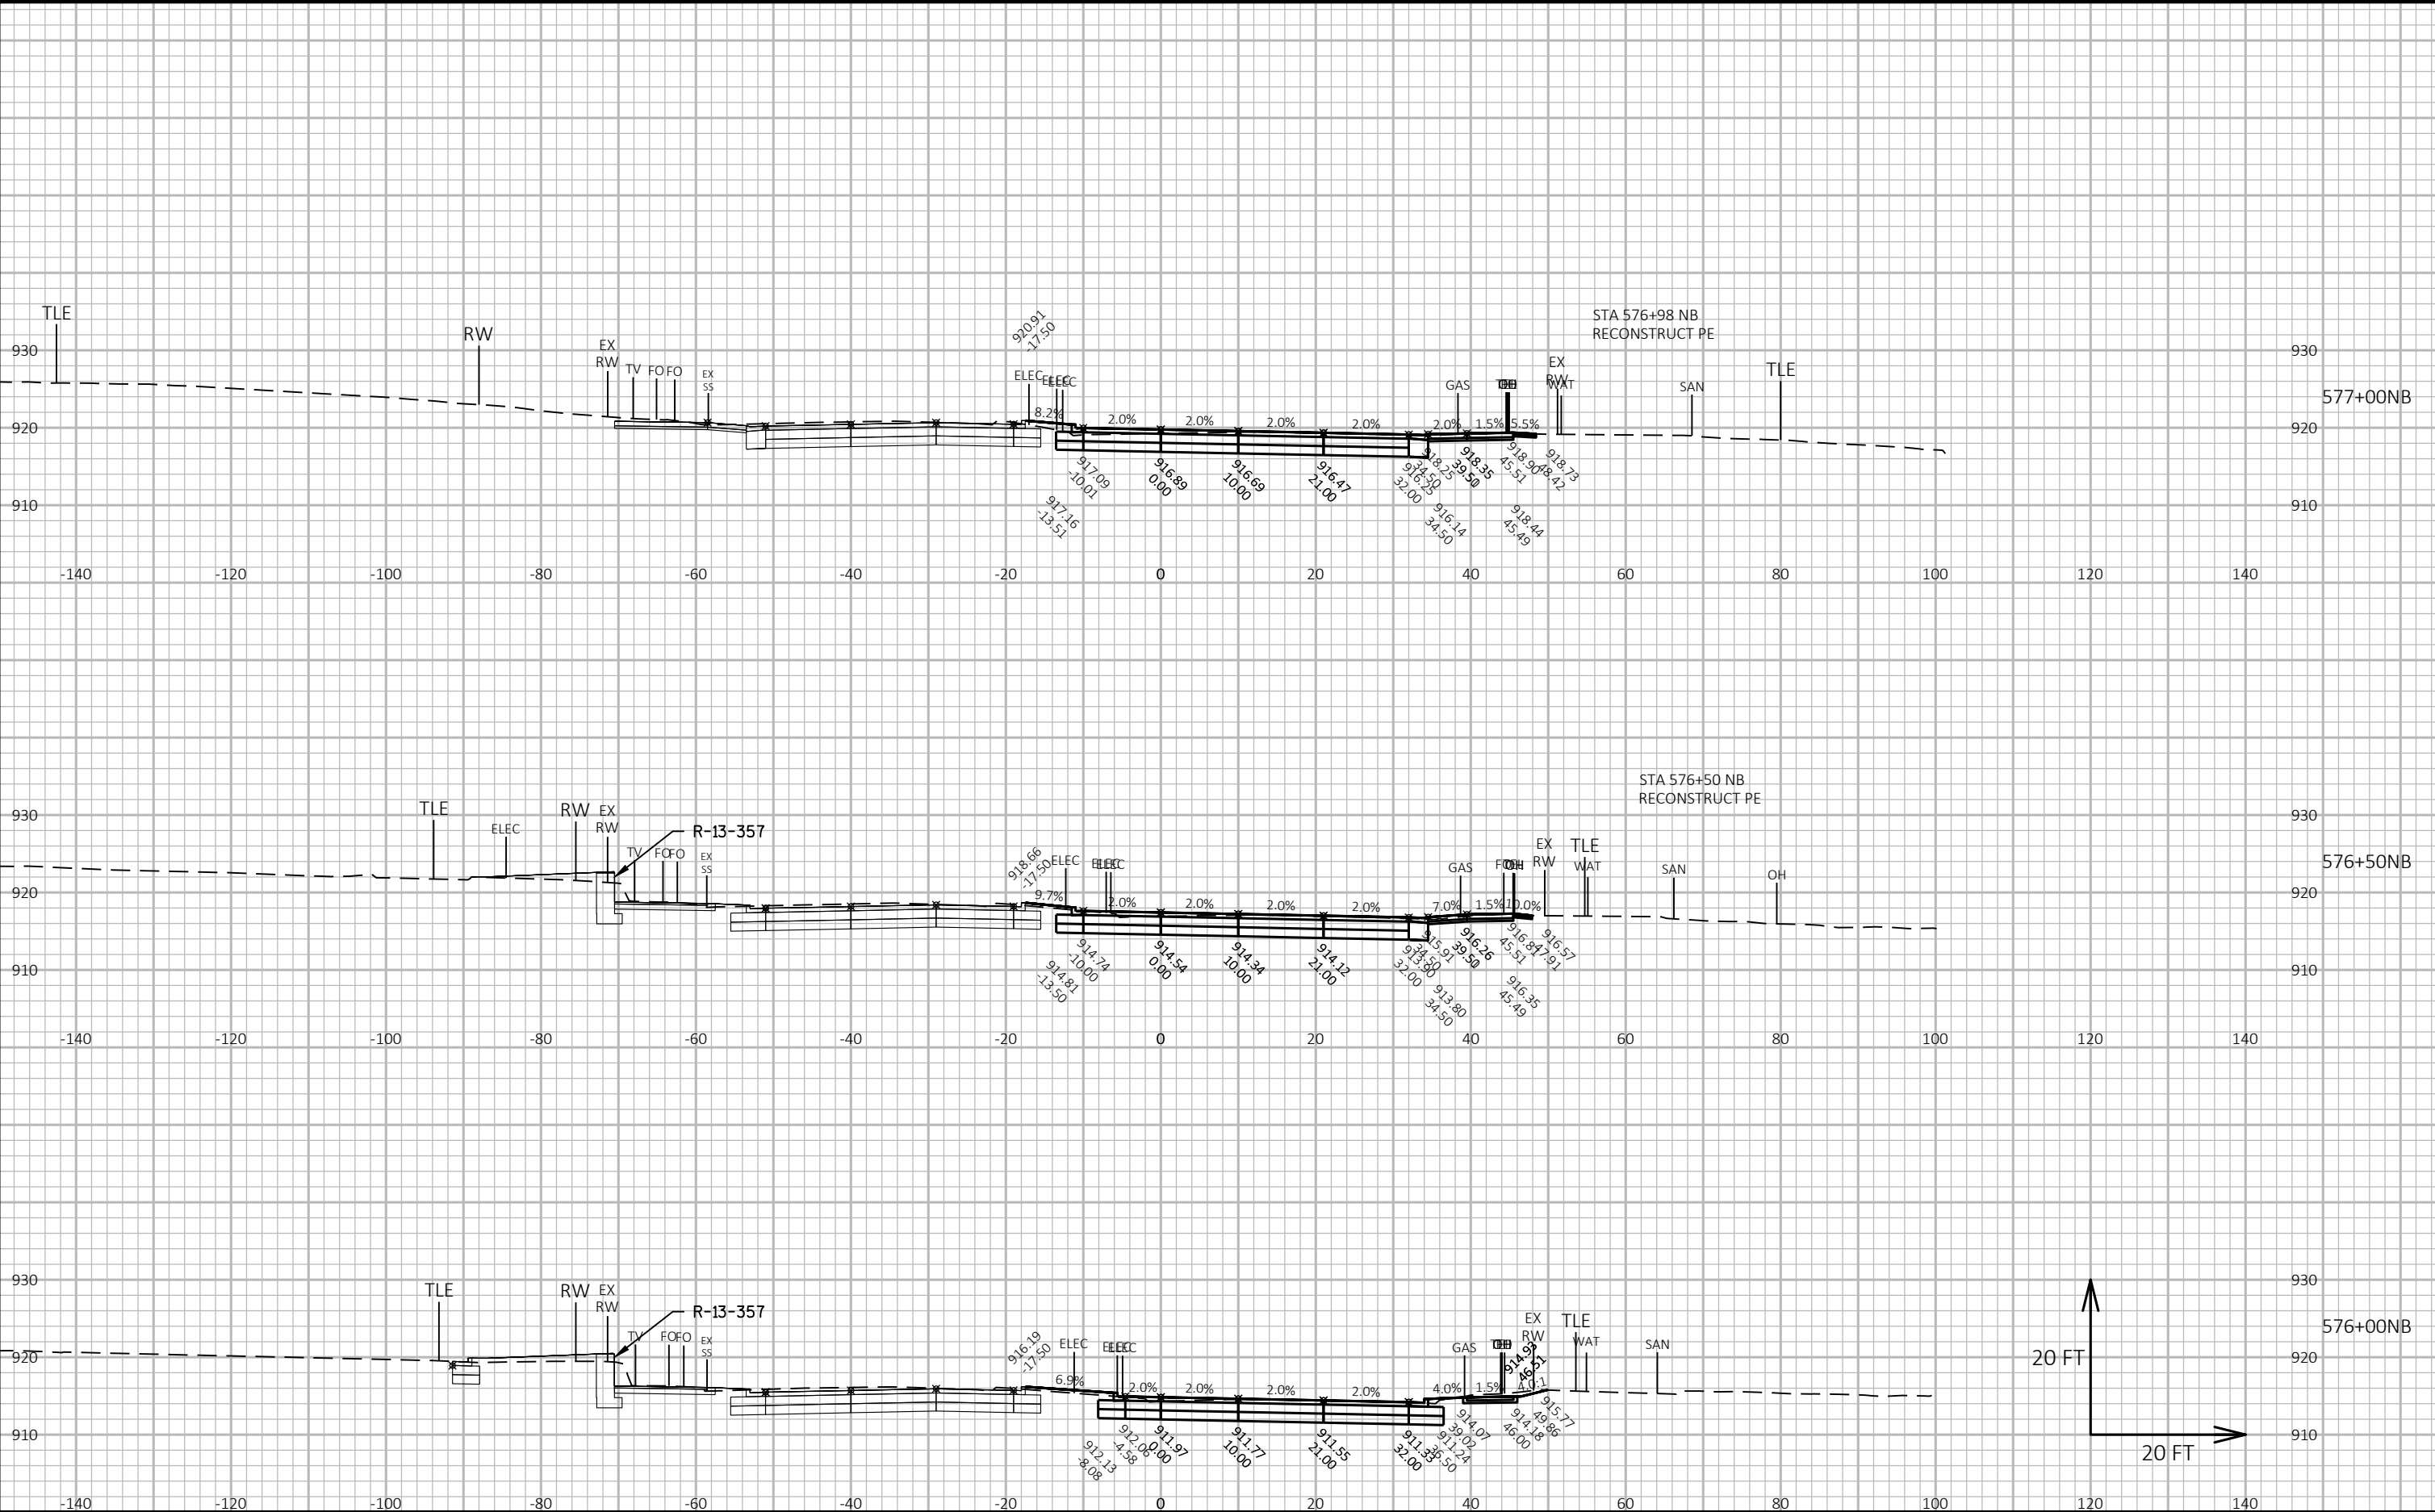

CROSS SECTIONS: FISH HATCHERY ROAD NB - STAGE B

LAYOUT NAME - Section Sheet - (42)

FILE NAME : G:\FITCHBRG\18013-000\CIVIL3D\SHEETSPLAN\CROSS SECTION\01_FHR_XS - MAINLINE NB_STAGE B_KL.DWG


PLOT DATE : 10/23/2019 2:06 PM


PLOT BY : KL ENGINEERING

PLOT NAME :

Project No. 19-3488
Date: 07-12-2019
Designed By: BJS
Checked By: LMW

SHEET

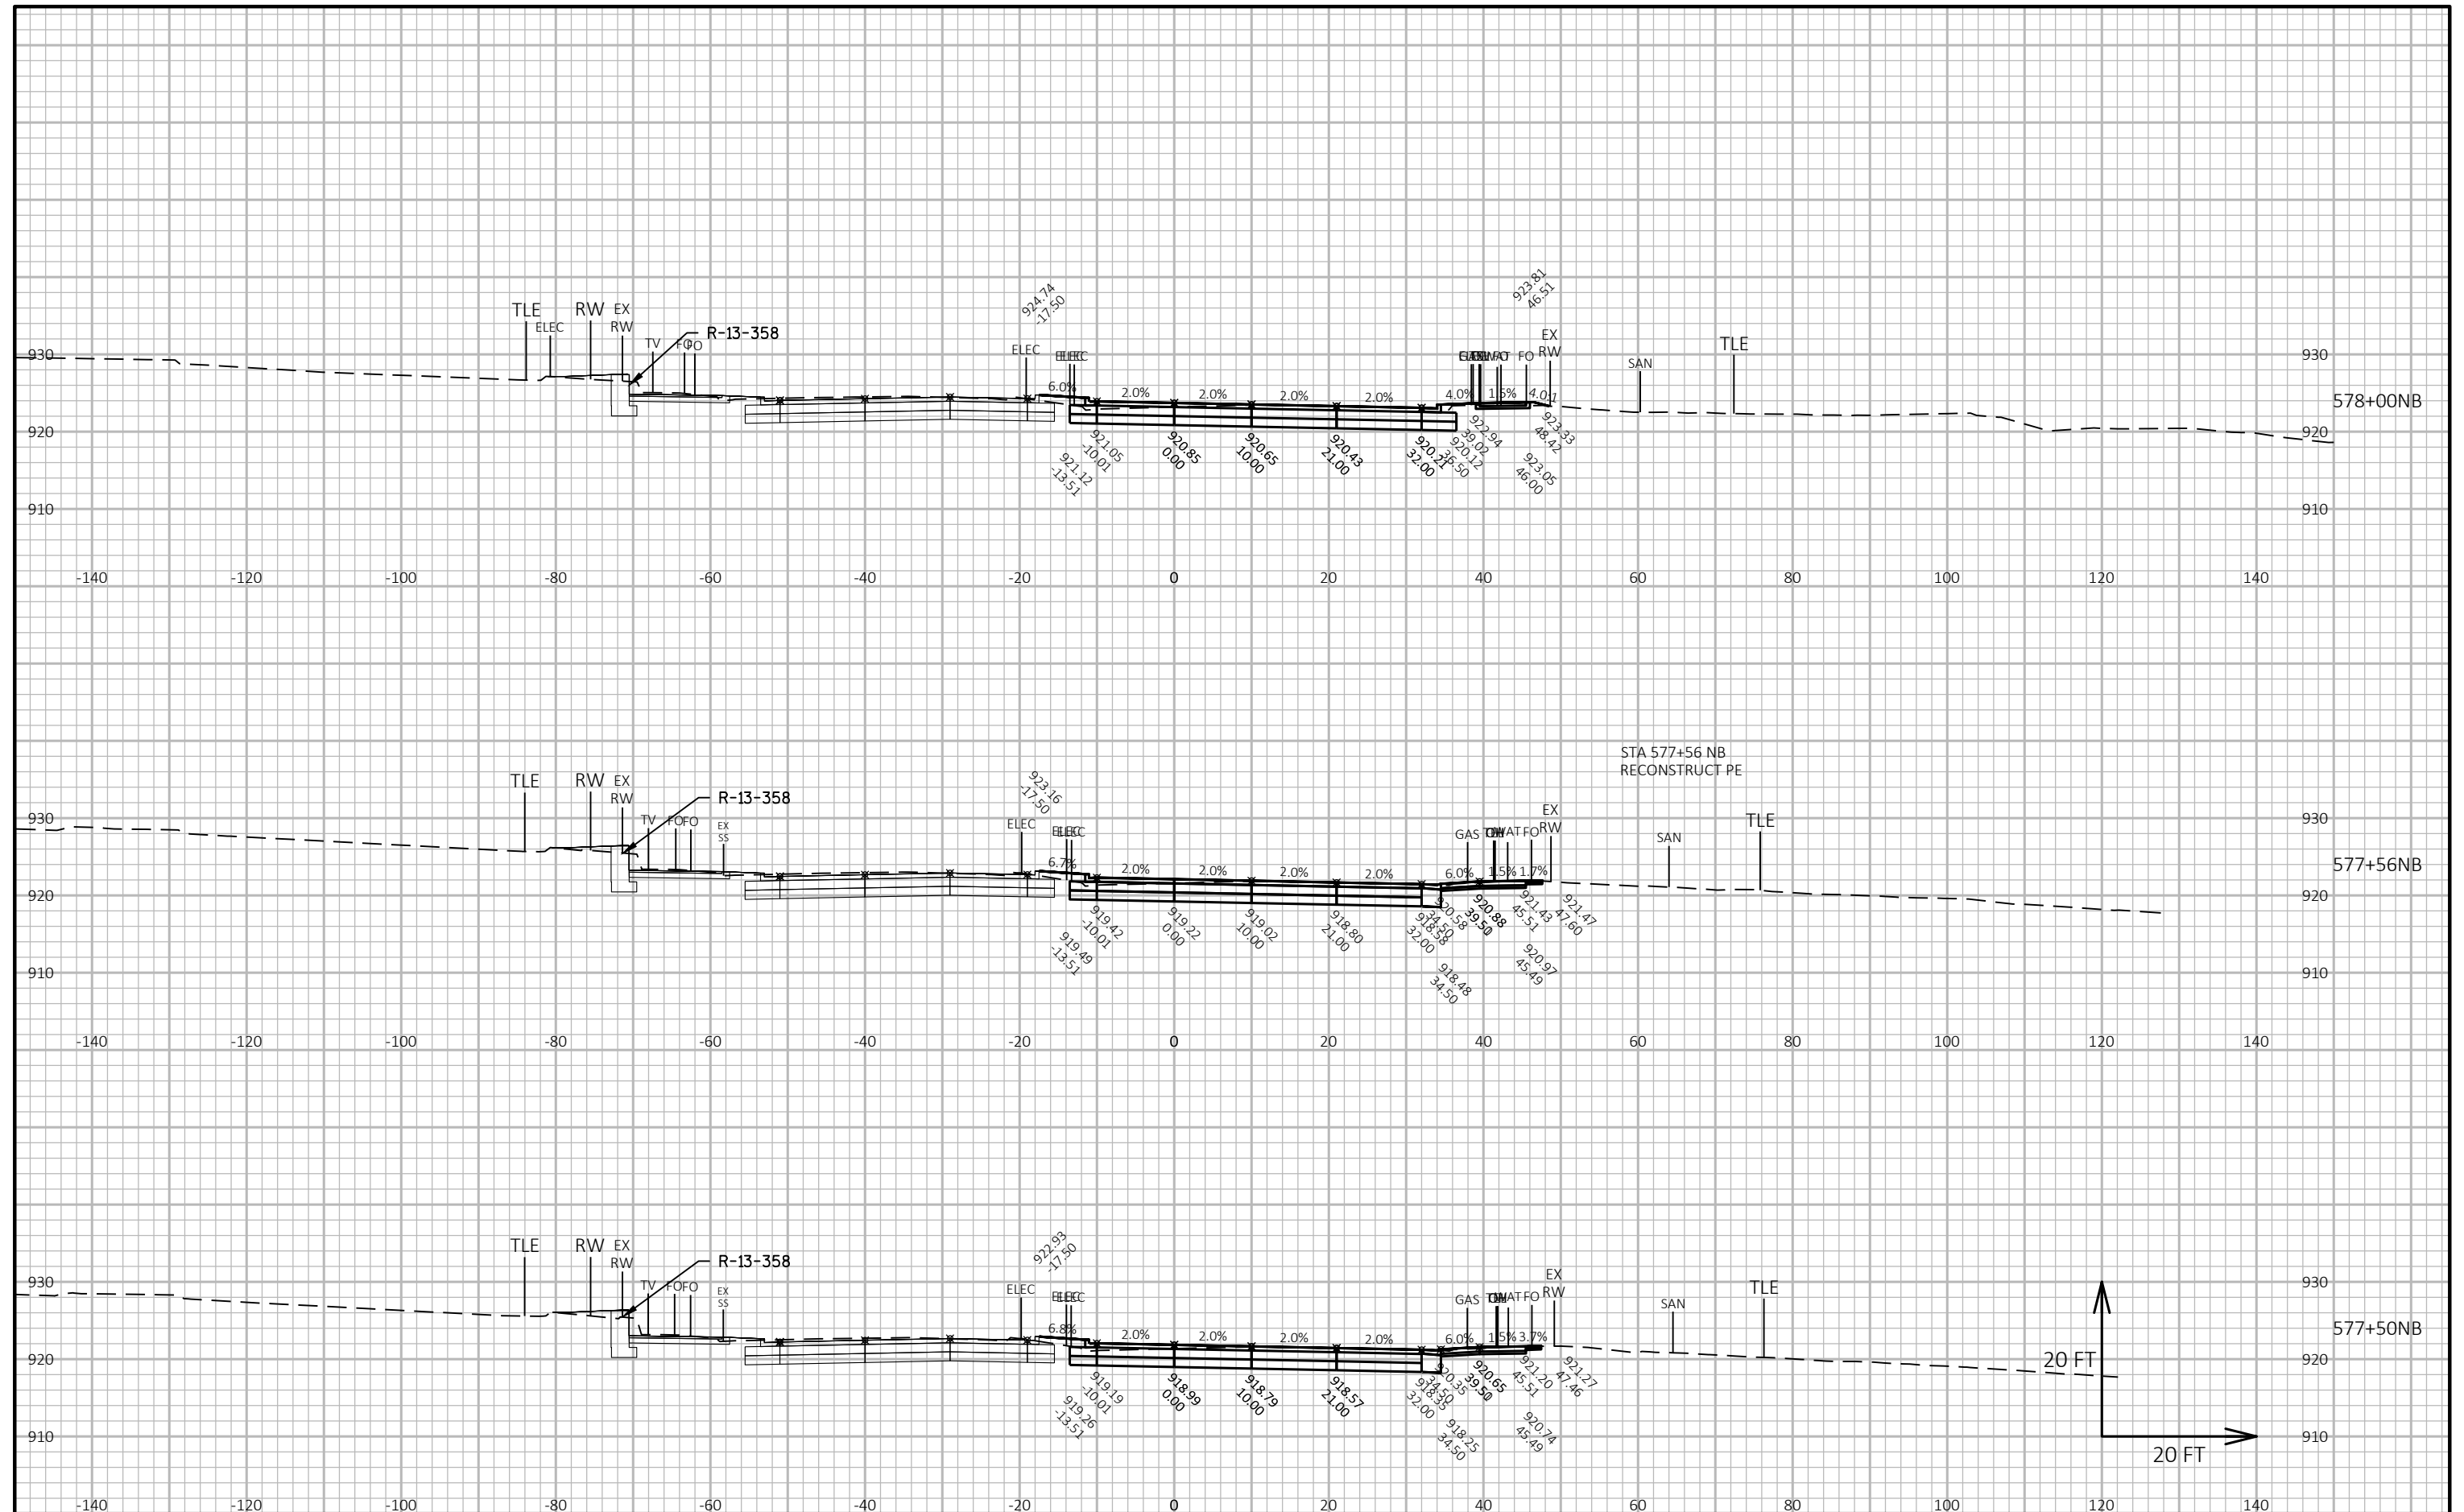

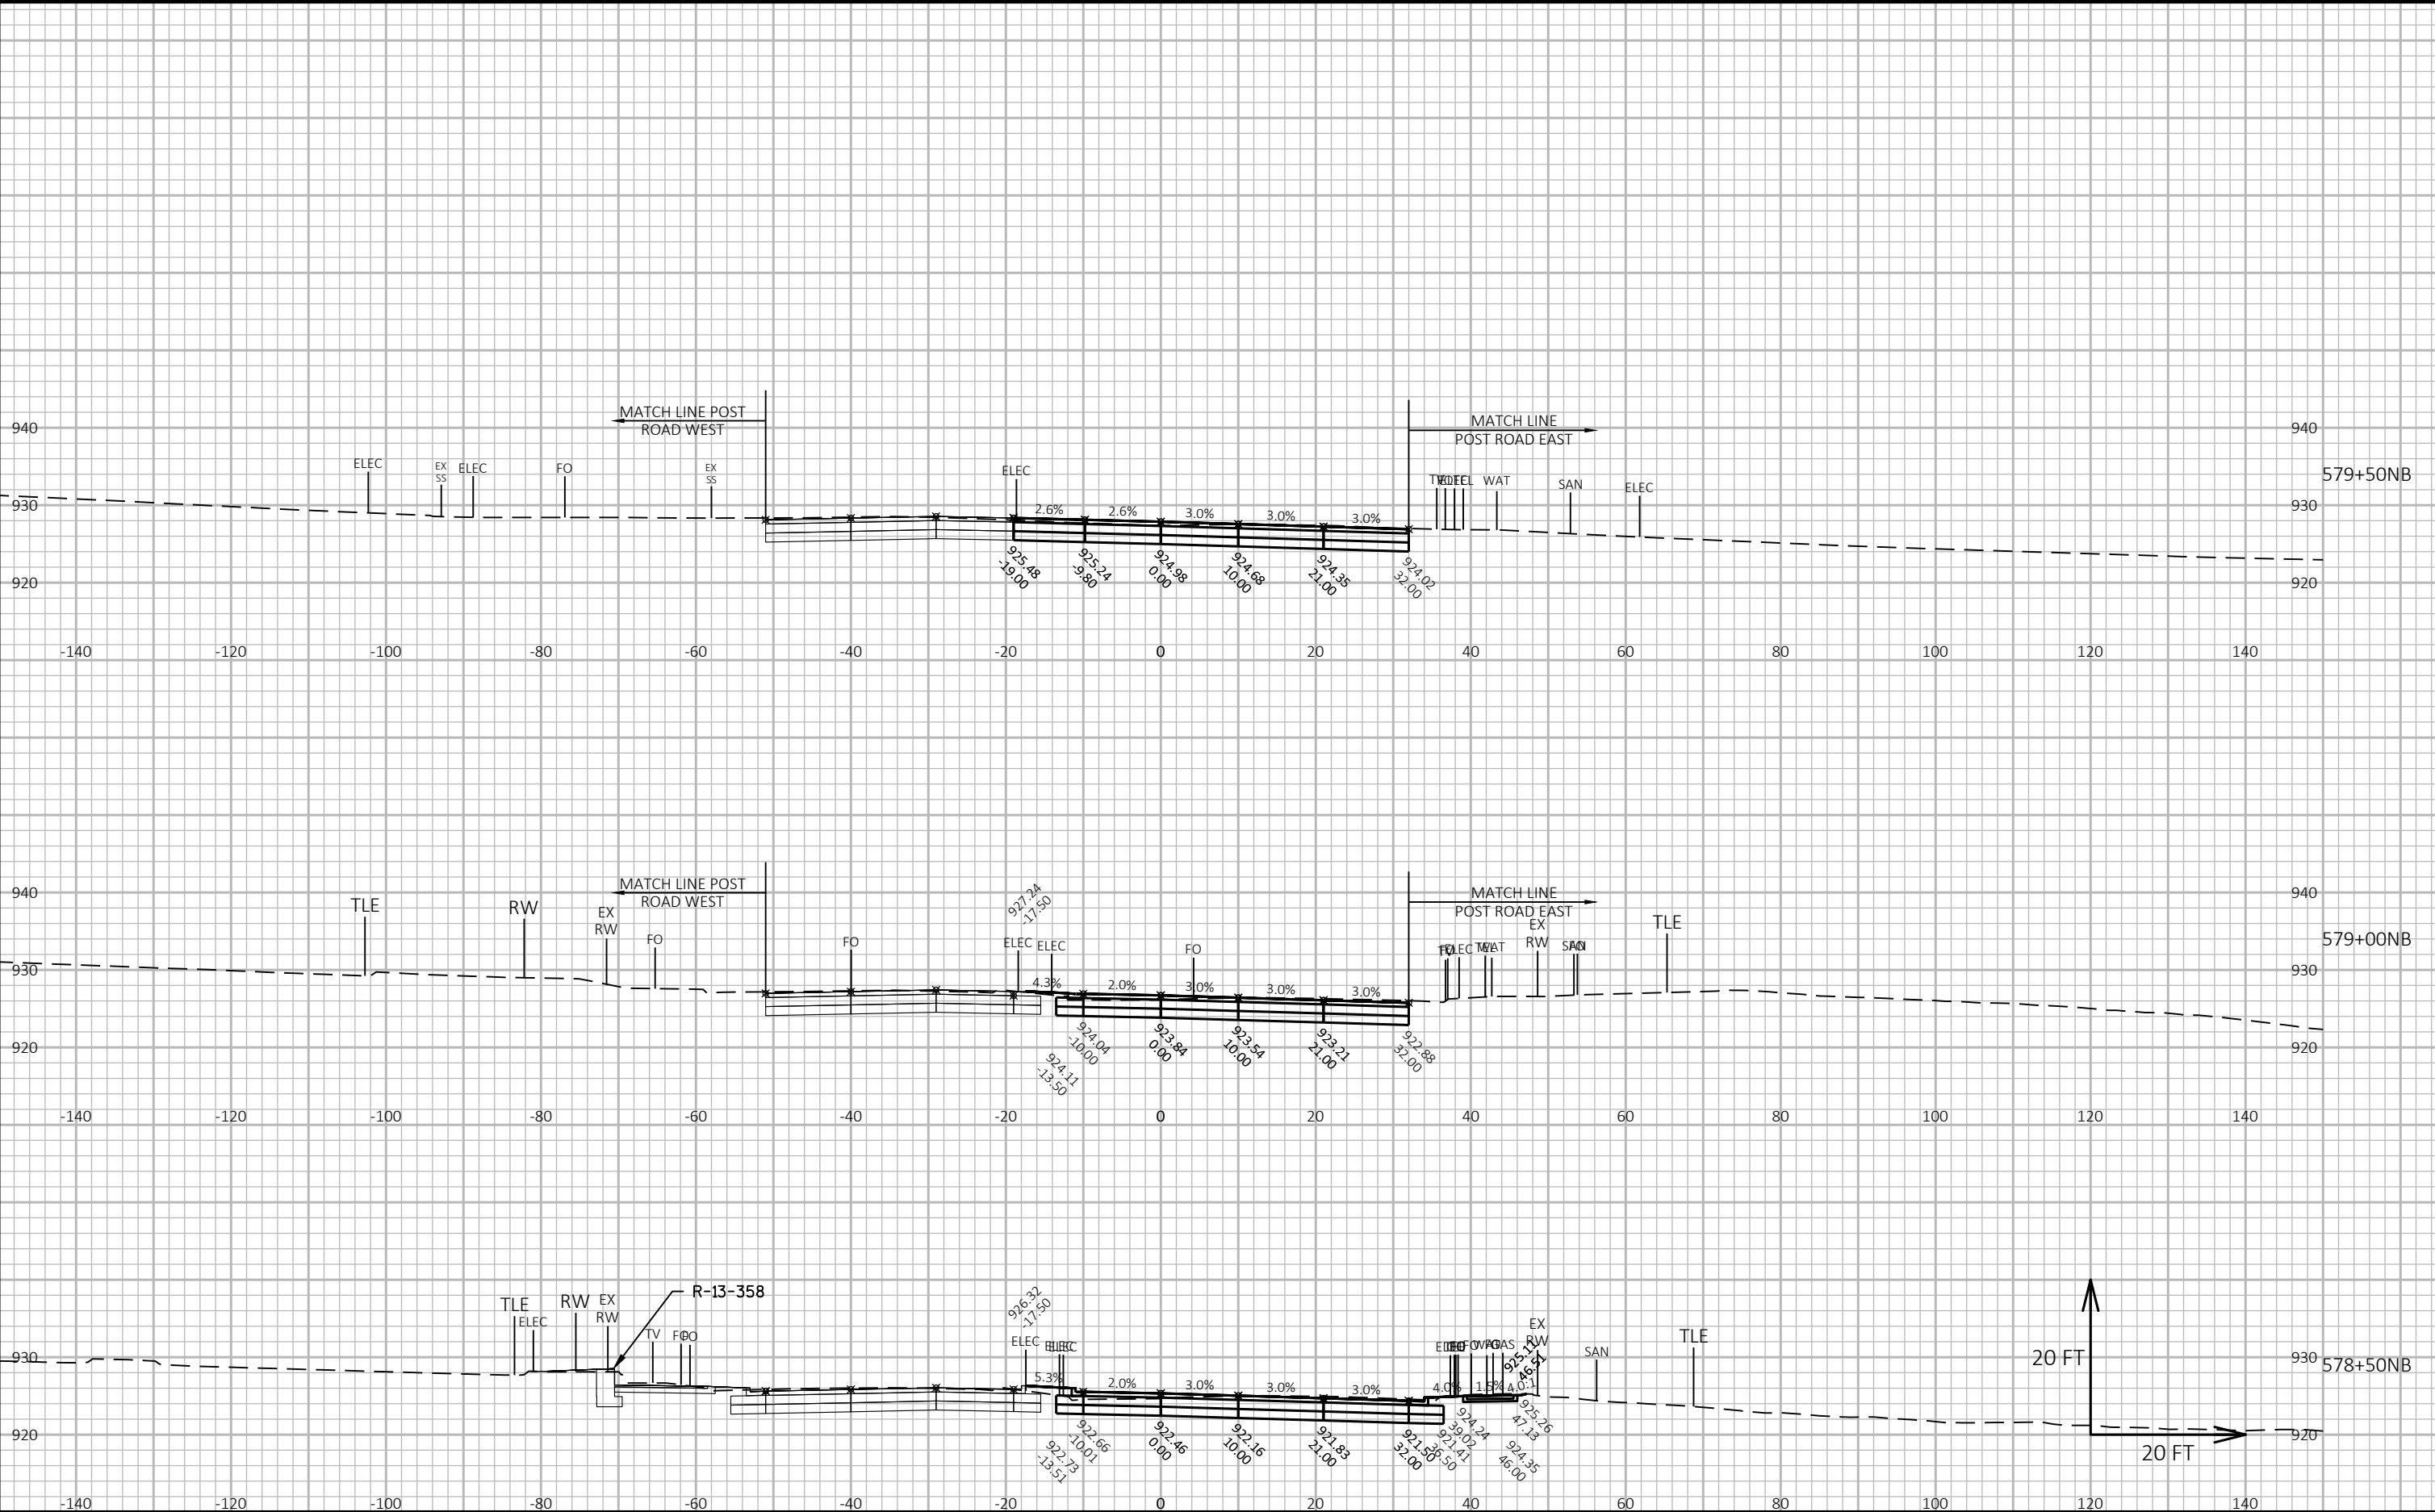

CROSS SECTIONS: FISH HATCHERY ROAD NB - STAGE B

LAYOUT NAME - Section Sheet - (44)

FILE NAME : G:\FITCHBRG\18013-000\CIVIL3D\SHEETSPLAN\CROSS SECTION\01_FHR_XS - MAINLINE NB_STAGE B_KL.DWG


PLOT DATE : 10/23/2019 2:07 PM

PLOT BY : KL ENGINEERING


PLOT NAME :

Project No. 19-3488
Date: 07-12-2019
Designed By: BJS
Checked By: LMW

SHEET

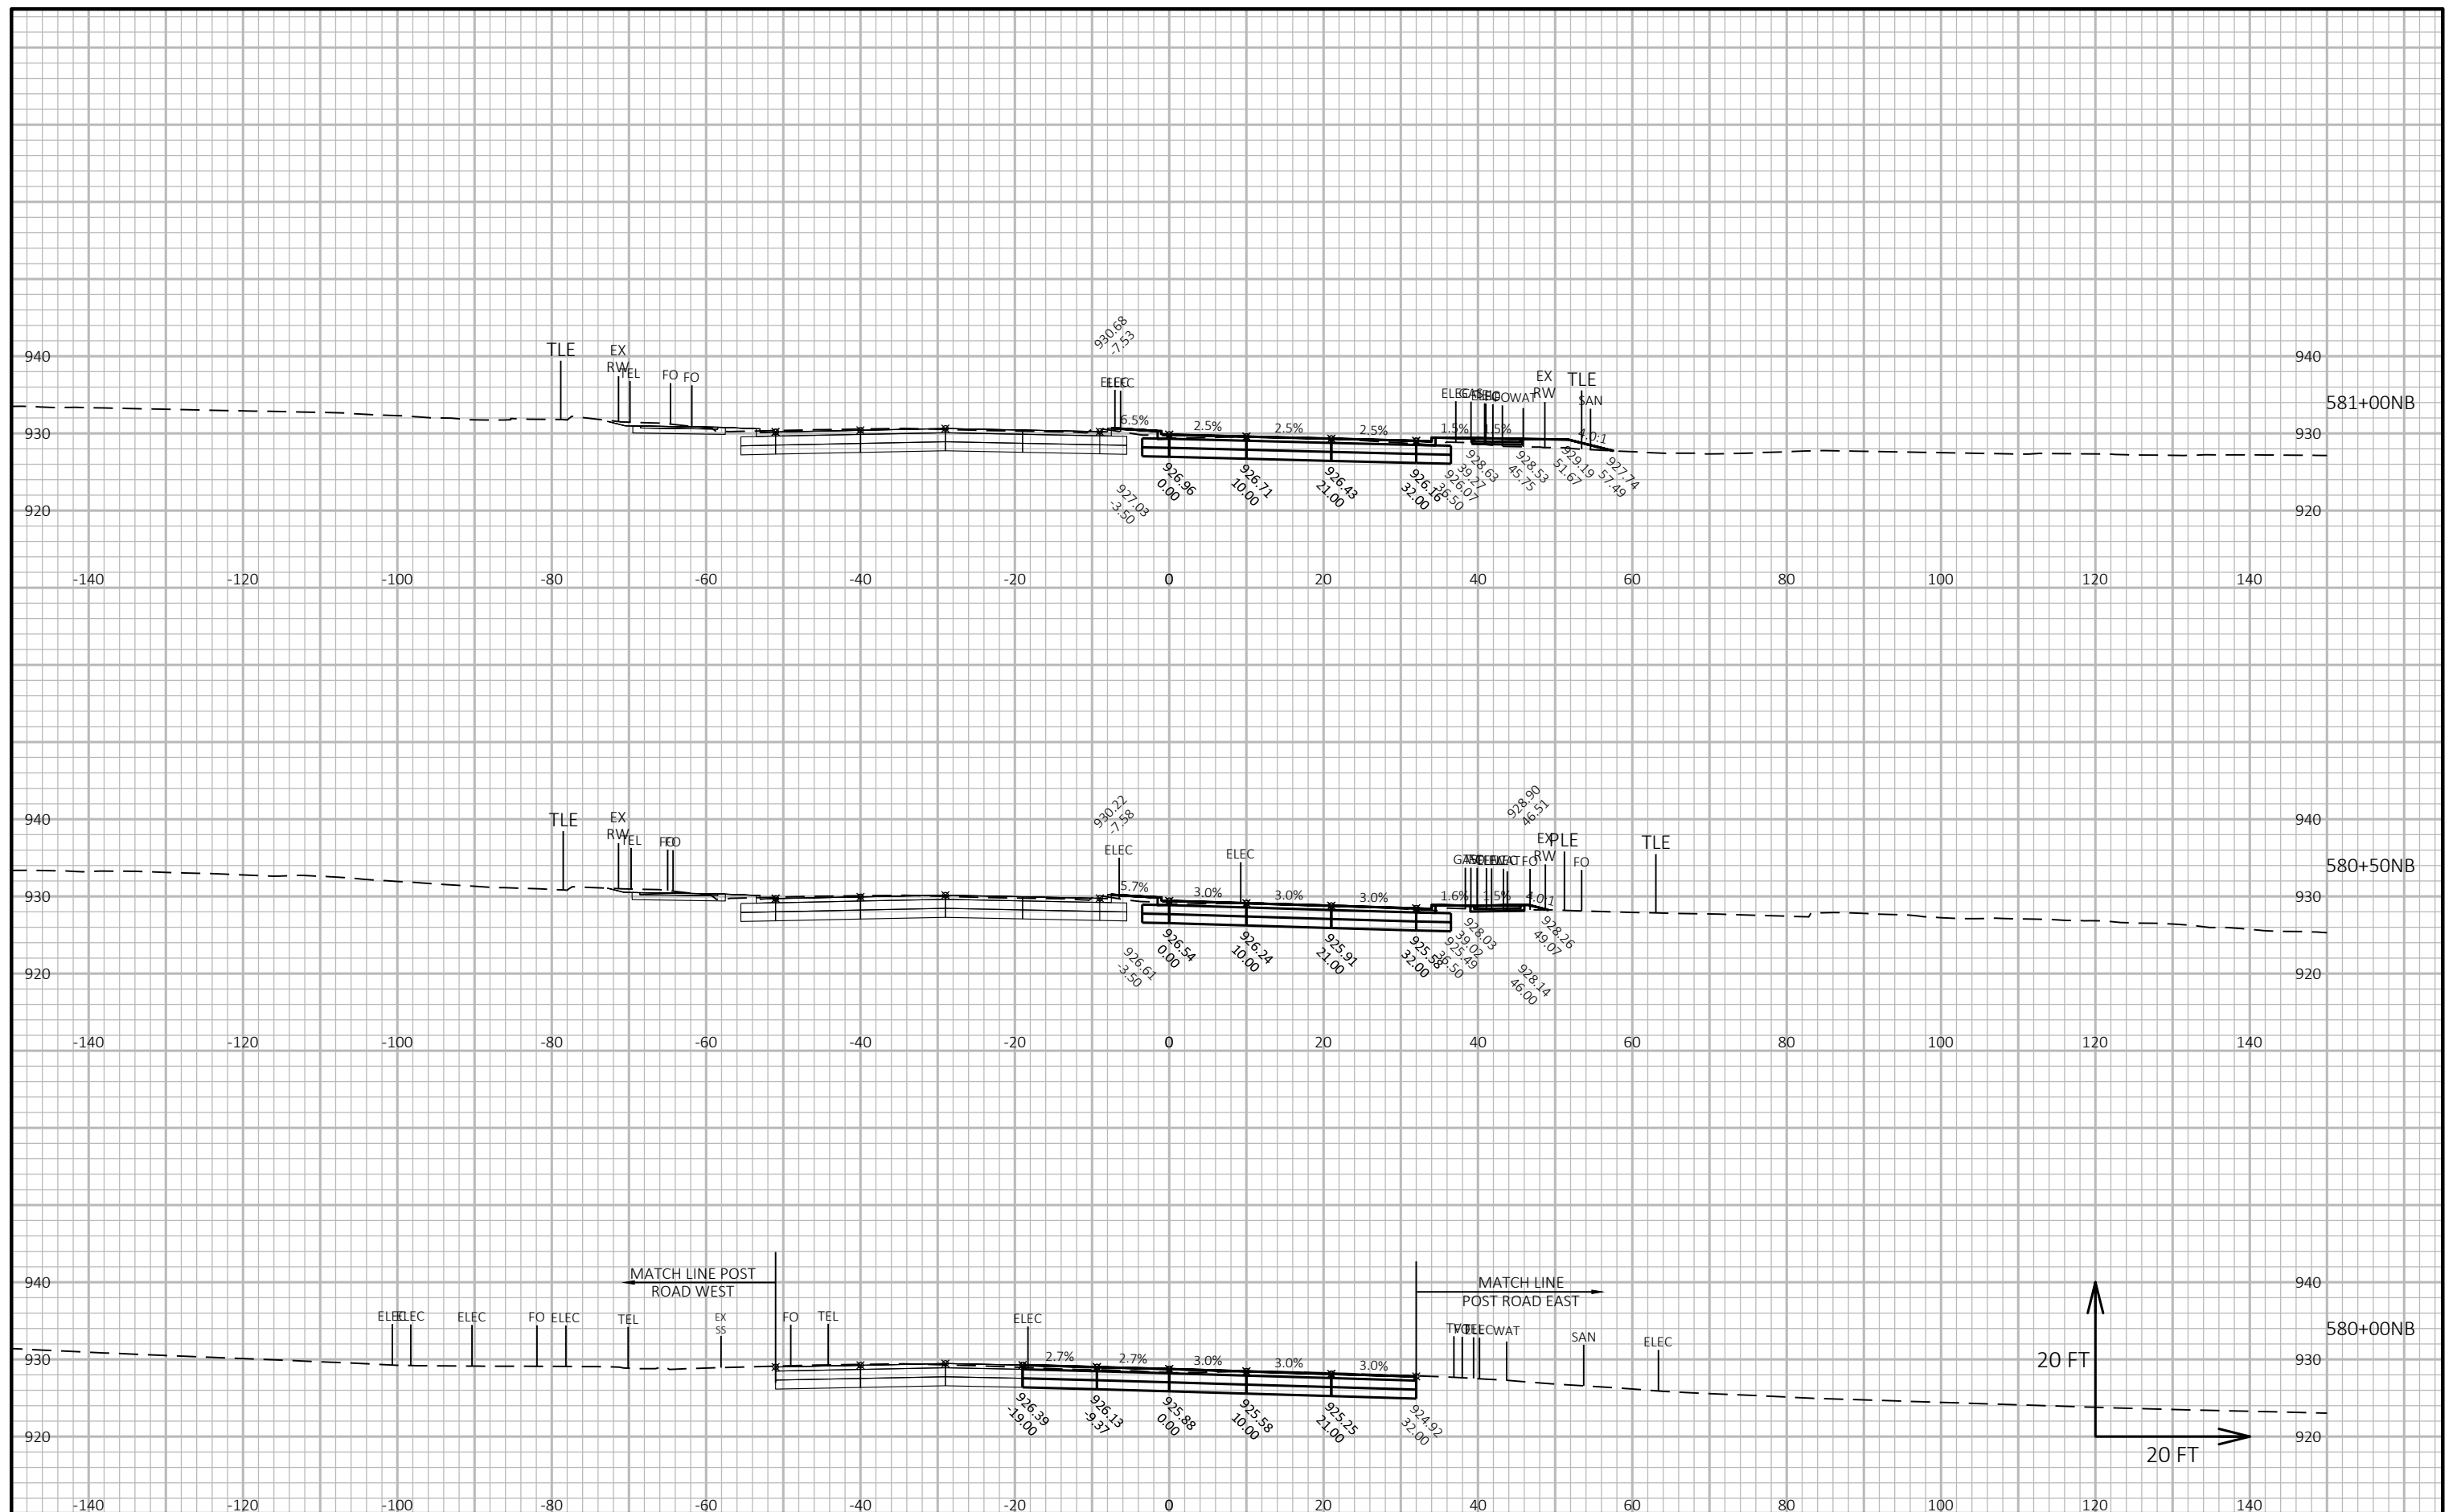



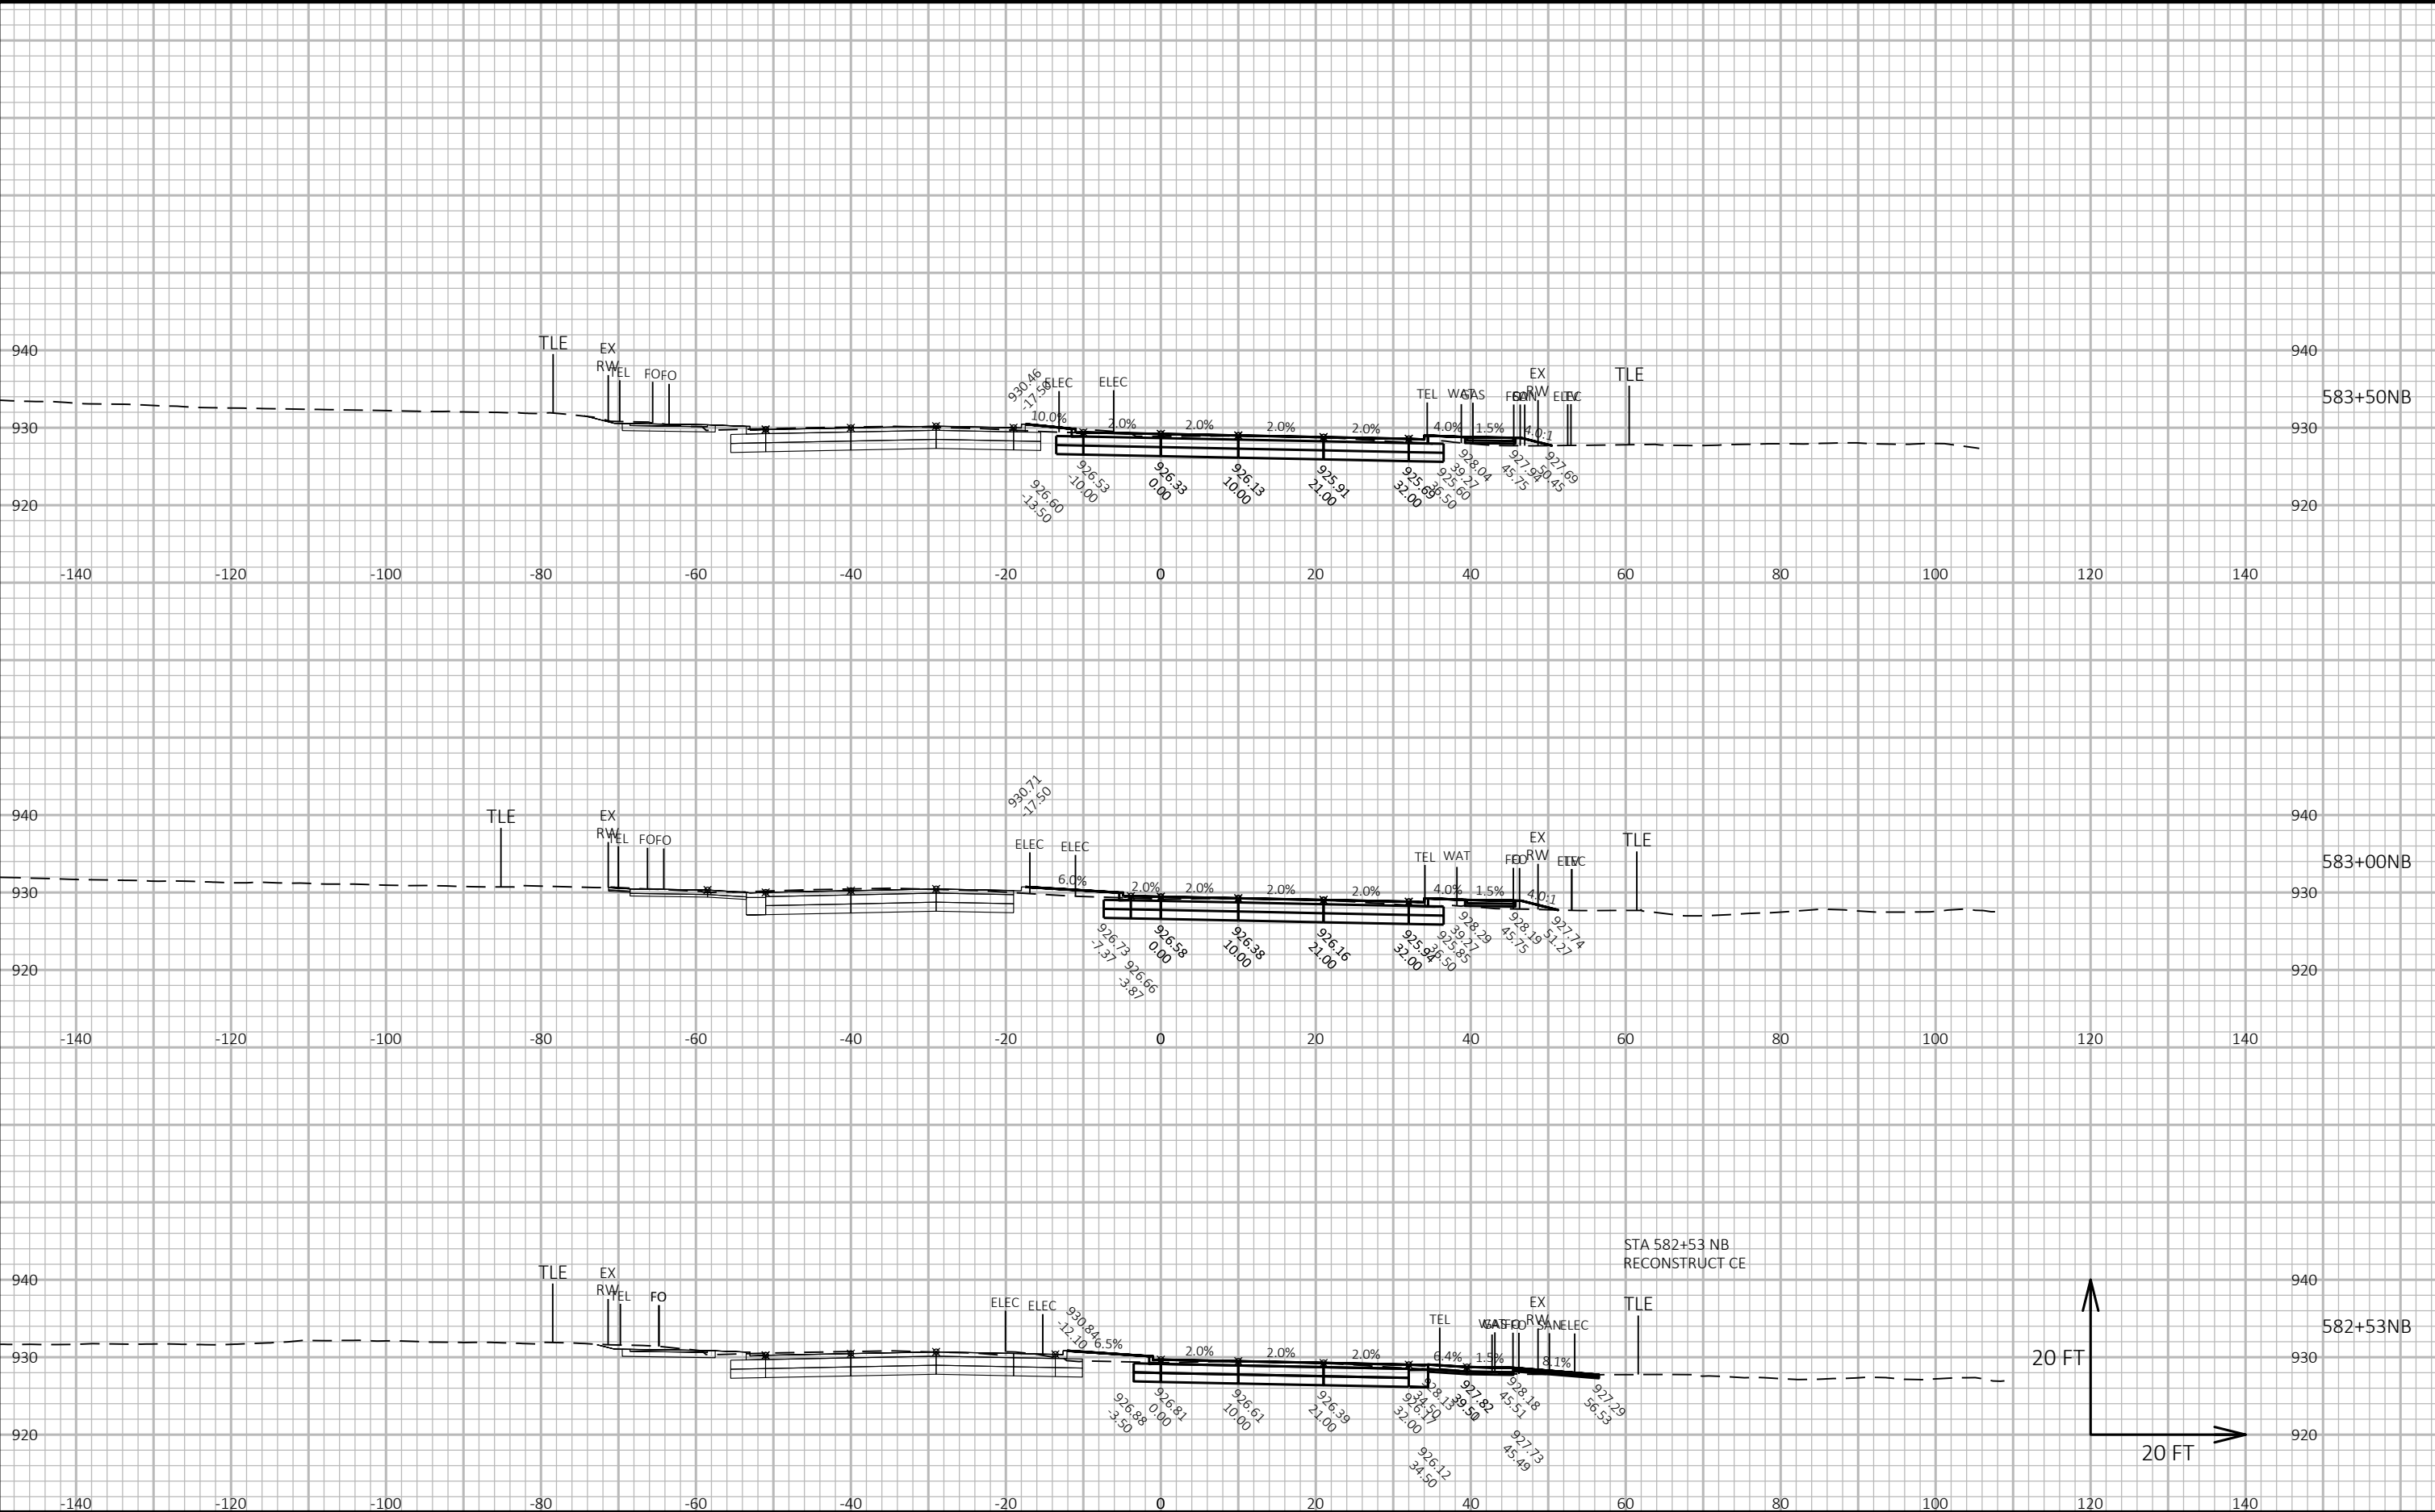

CROSS SECTIONS: FISH HATCHERY ROAD NB - STAGE B

LAYOUT NAME - Section Sheet - (47)

FILE NAME : G:\FITCHBRG\18013-000\CIVIL3D\SHEETPLAN\CROSS SECTION\01_FHR_XS - MAINLINE NB_STAGE B_KL.DWG


PLOT DATE : 10/23/2019 2:09 PM

PLOT BY : KL ENGINEERING

PLOT NAME :

Project No. 19-3488
Date: 07-12-2019
Designed By: BJS
Checked By: LMW

SHEET

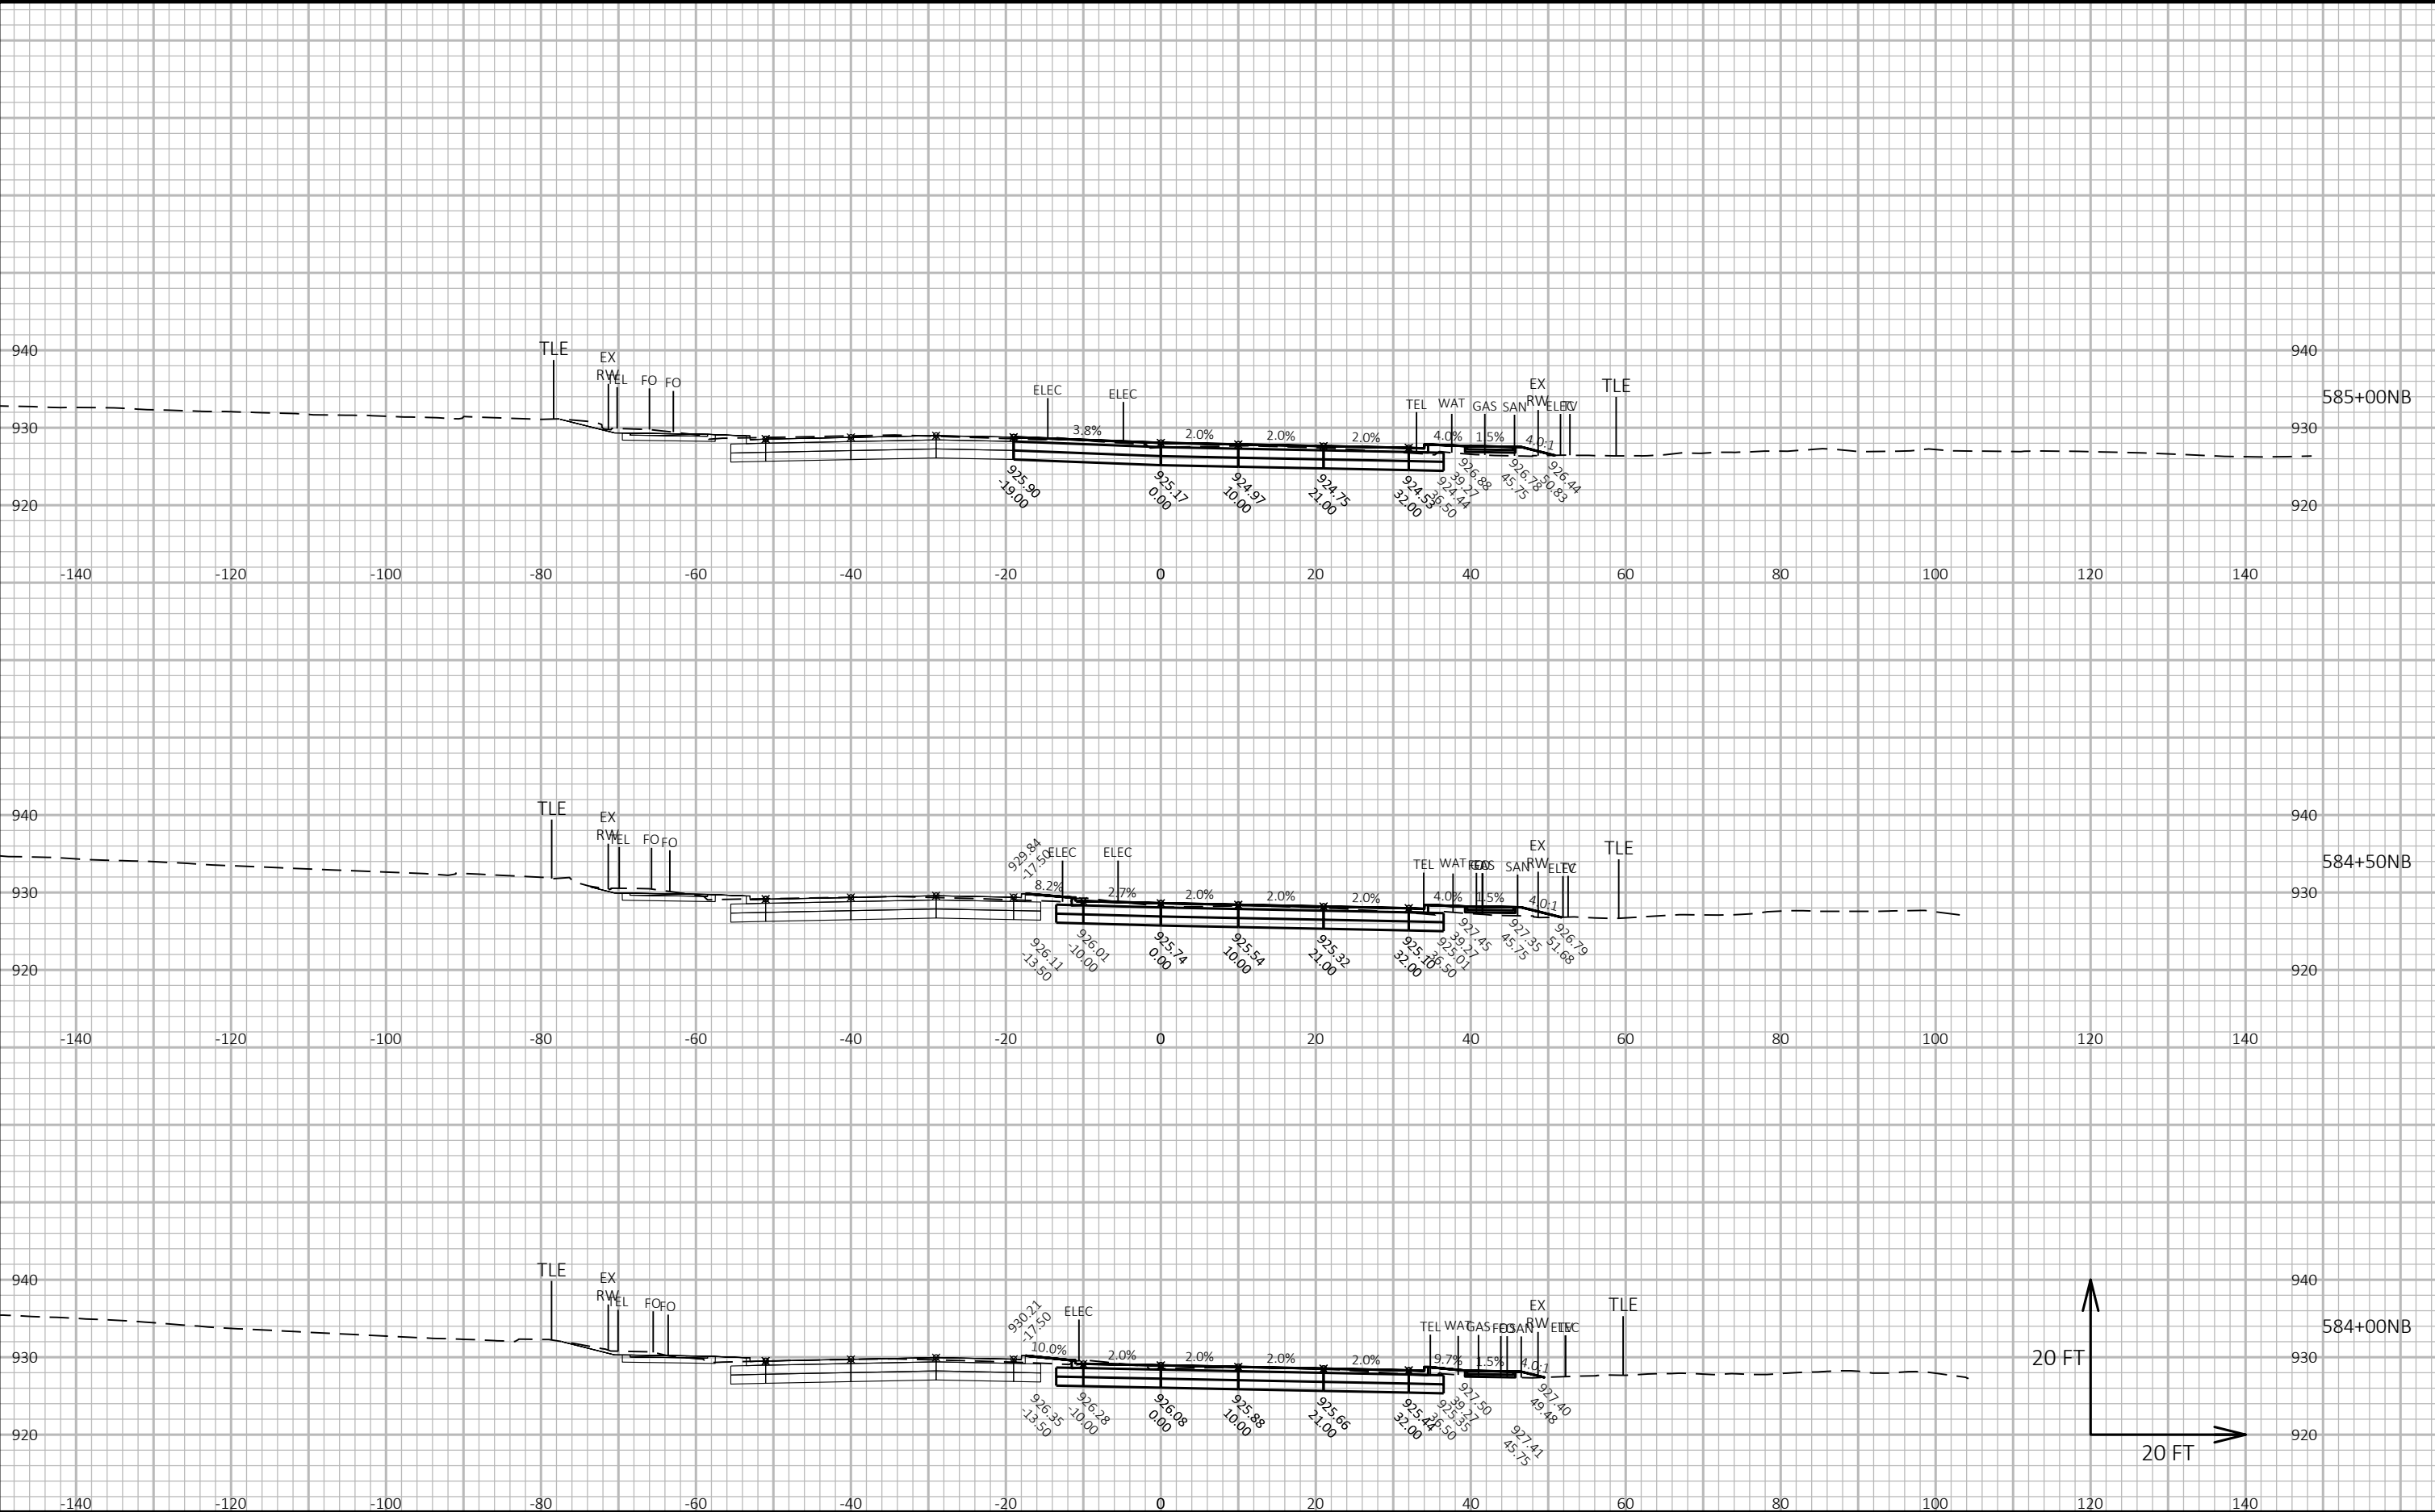

CROSS SECTIONS: FISH HATCHERY ROAD NB - STAGE B

LAYOUT NAME - Section Sheet - (48)

FILE NAME : G:\FITCHBRG\18013-000\CIVIL3D\SHEETPLAN\CROSS SECTION\01_FHR_XS - MAINLINE NB_STAGE B_KL.DWG


PLOT DATE : 10/23/2019 2:09 PM

PLOT BY : KL ENGINEERING

PLOT NAME :

Project No. 19-3488
Date: 07-12-2019
Designed By: BJS
Checked By: LMW

SHEET

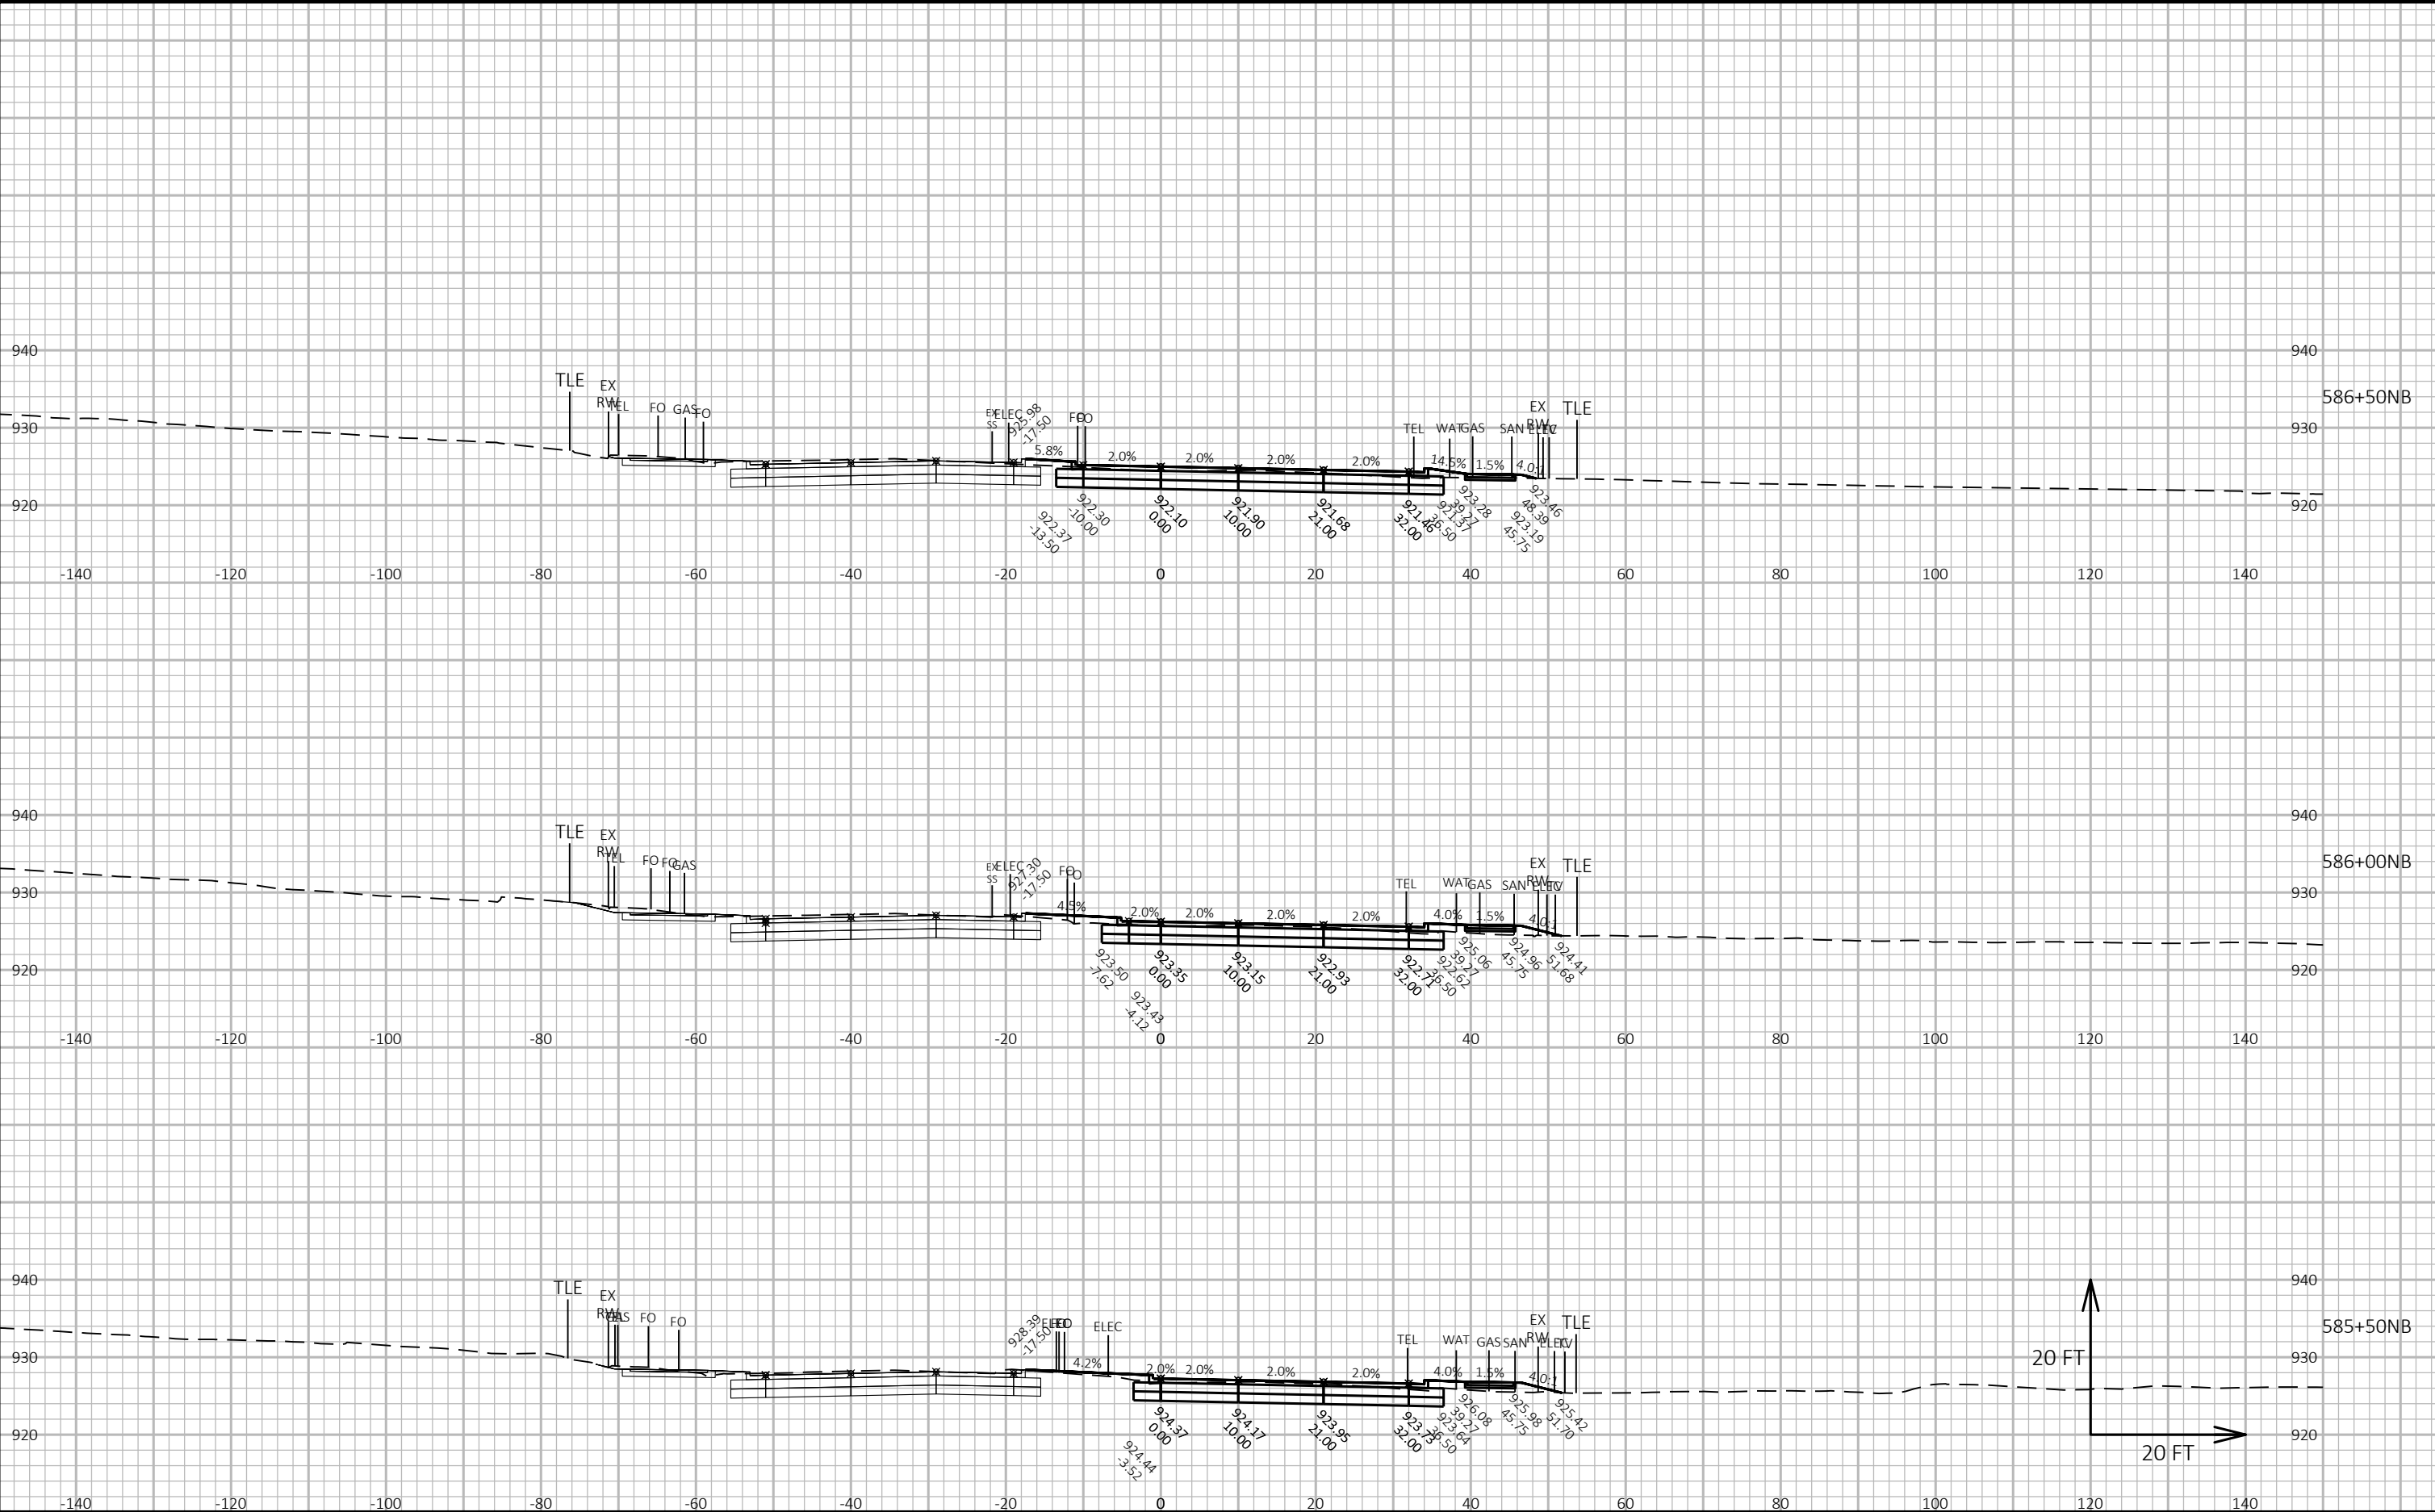

CROSS SECTIONS: FISH HATCHERY ROAD NB - STAGE B

LAYOUT NAME - Section Sheet - (49)

FILE NAME : G:\FITCHBRG\18013-000\CIVIL3D\SHEETSPLAN\CROSS SECTION\01_FHR_XS - MAINLINE NB_STAGE B_KL.DWG


PLOT DATE : 10/23/2019 2:10 PM

PLOT BY : KL ENGINEERING

PLOT NAME :

Project No. 19-3488
Date: 07-12-2019
Designed By: BJS
Checked By: LMW


SHEET

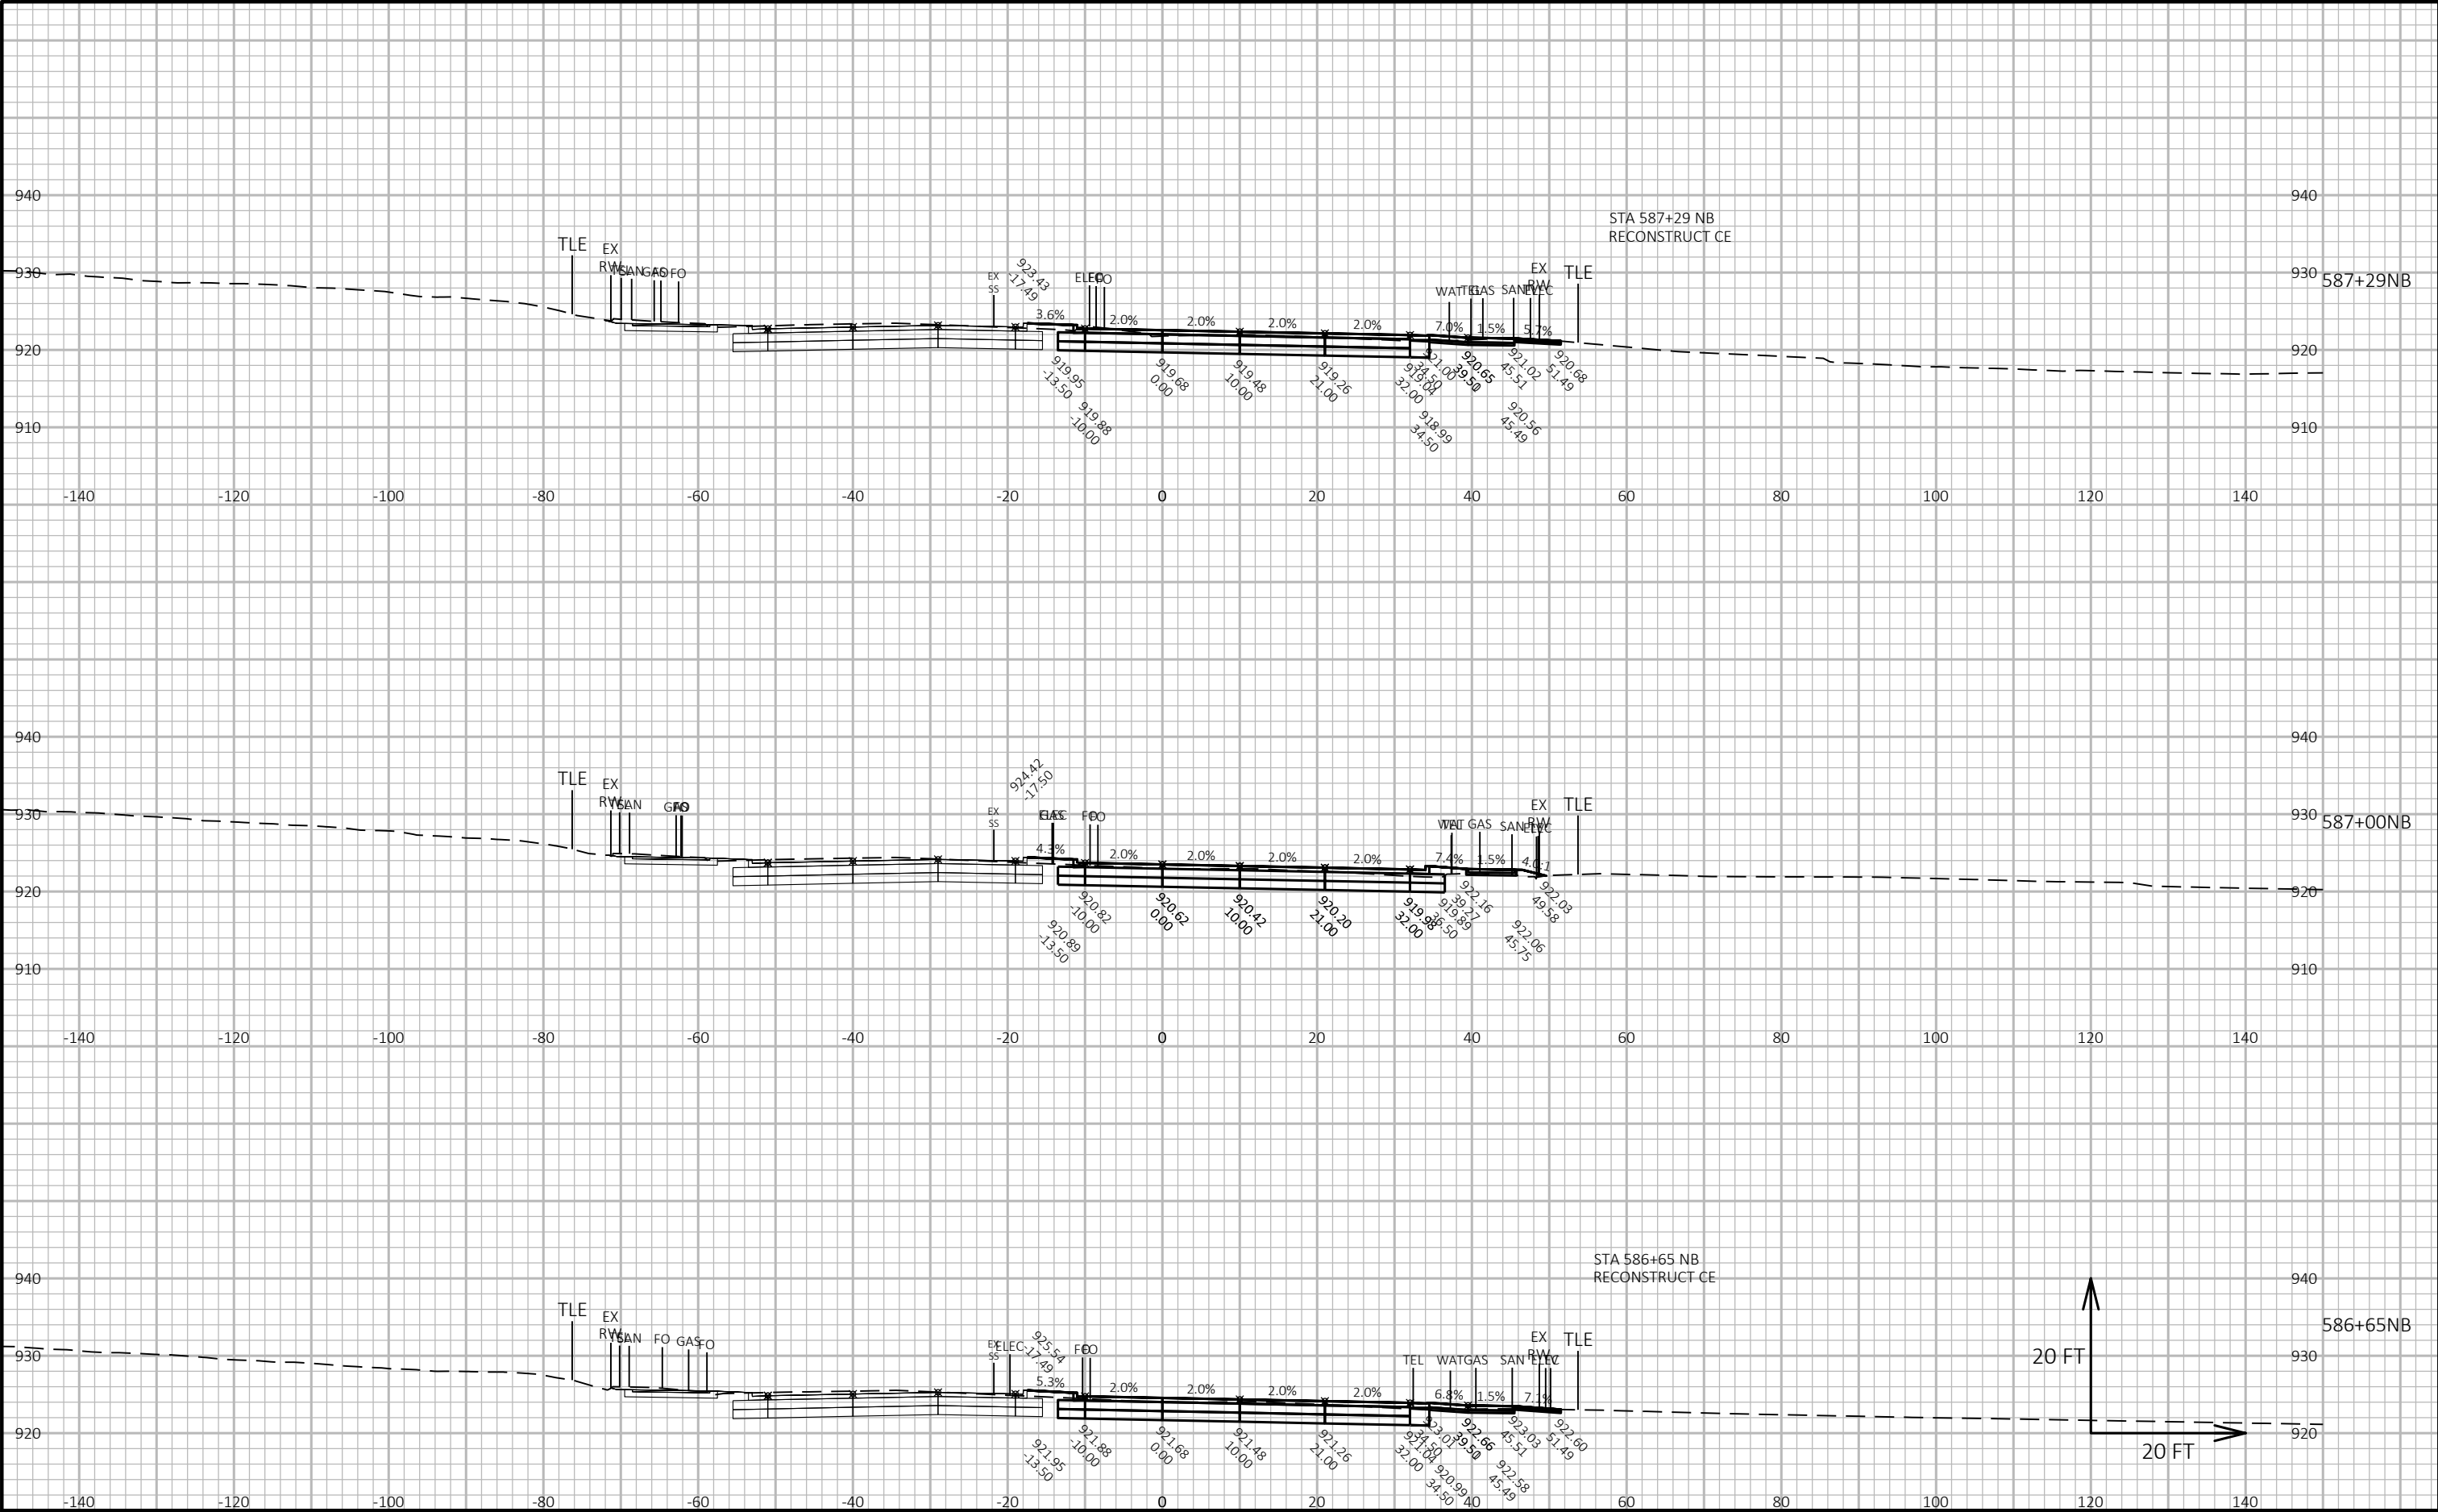

CROSS SECTIONS: FISH HATCHERY ROAD NB - STAGE B

Project No. 19-3488
Date: 07-12-2019
Designed By: BJS
Checked By: LMW

SHEET

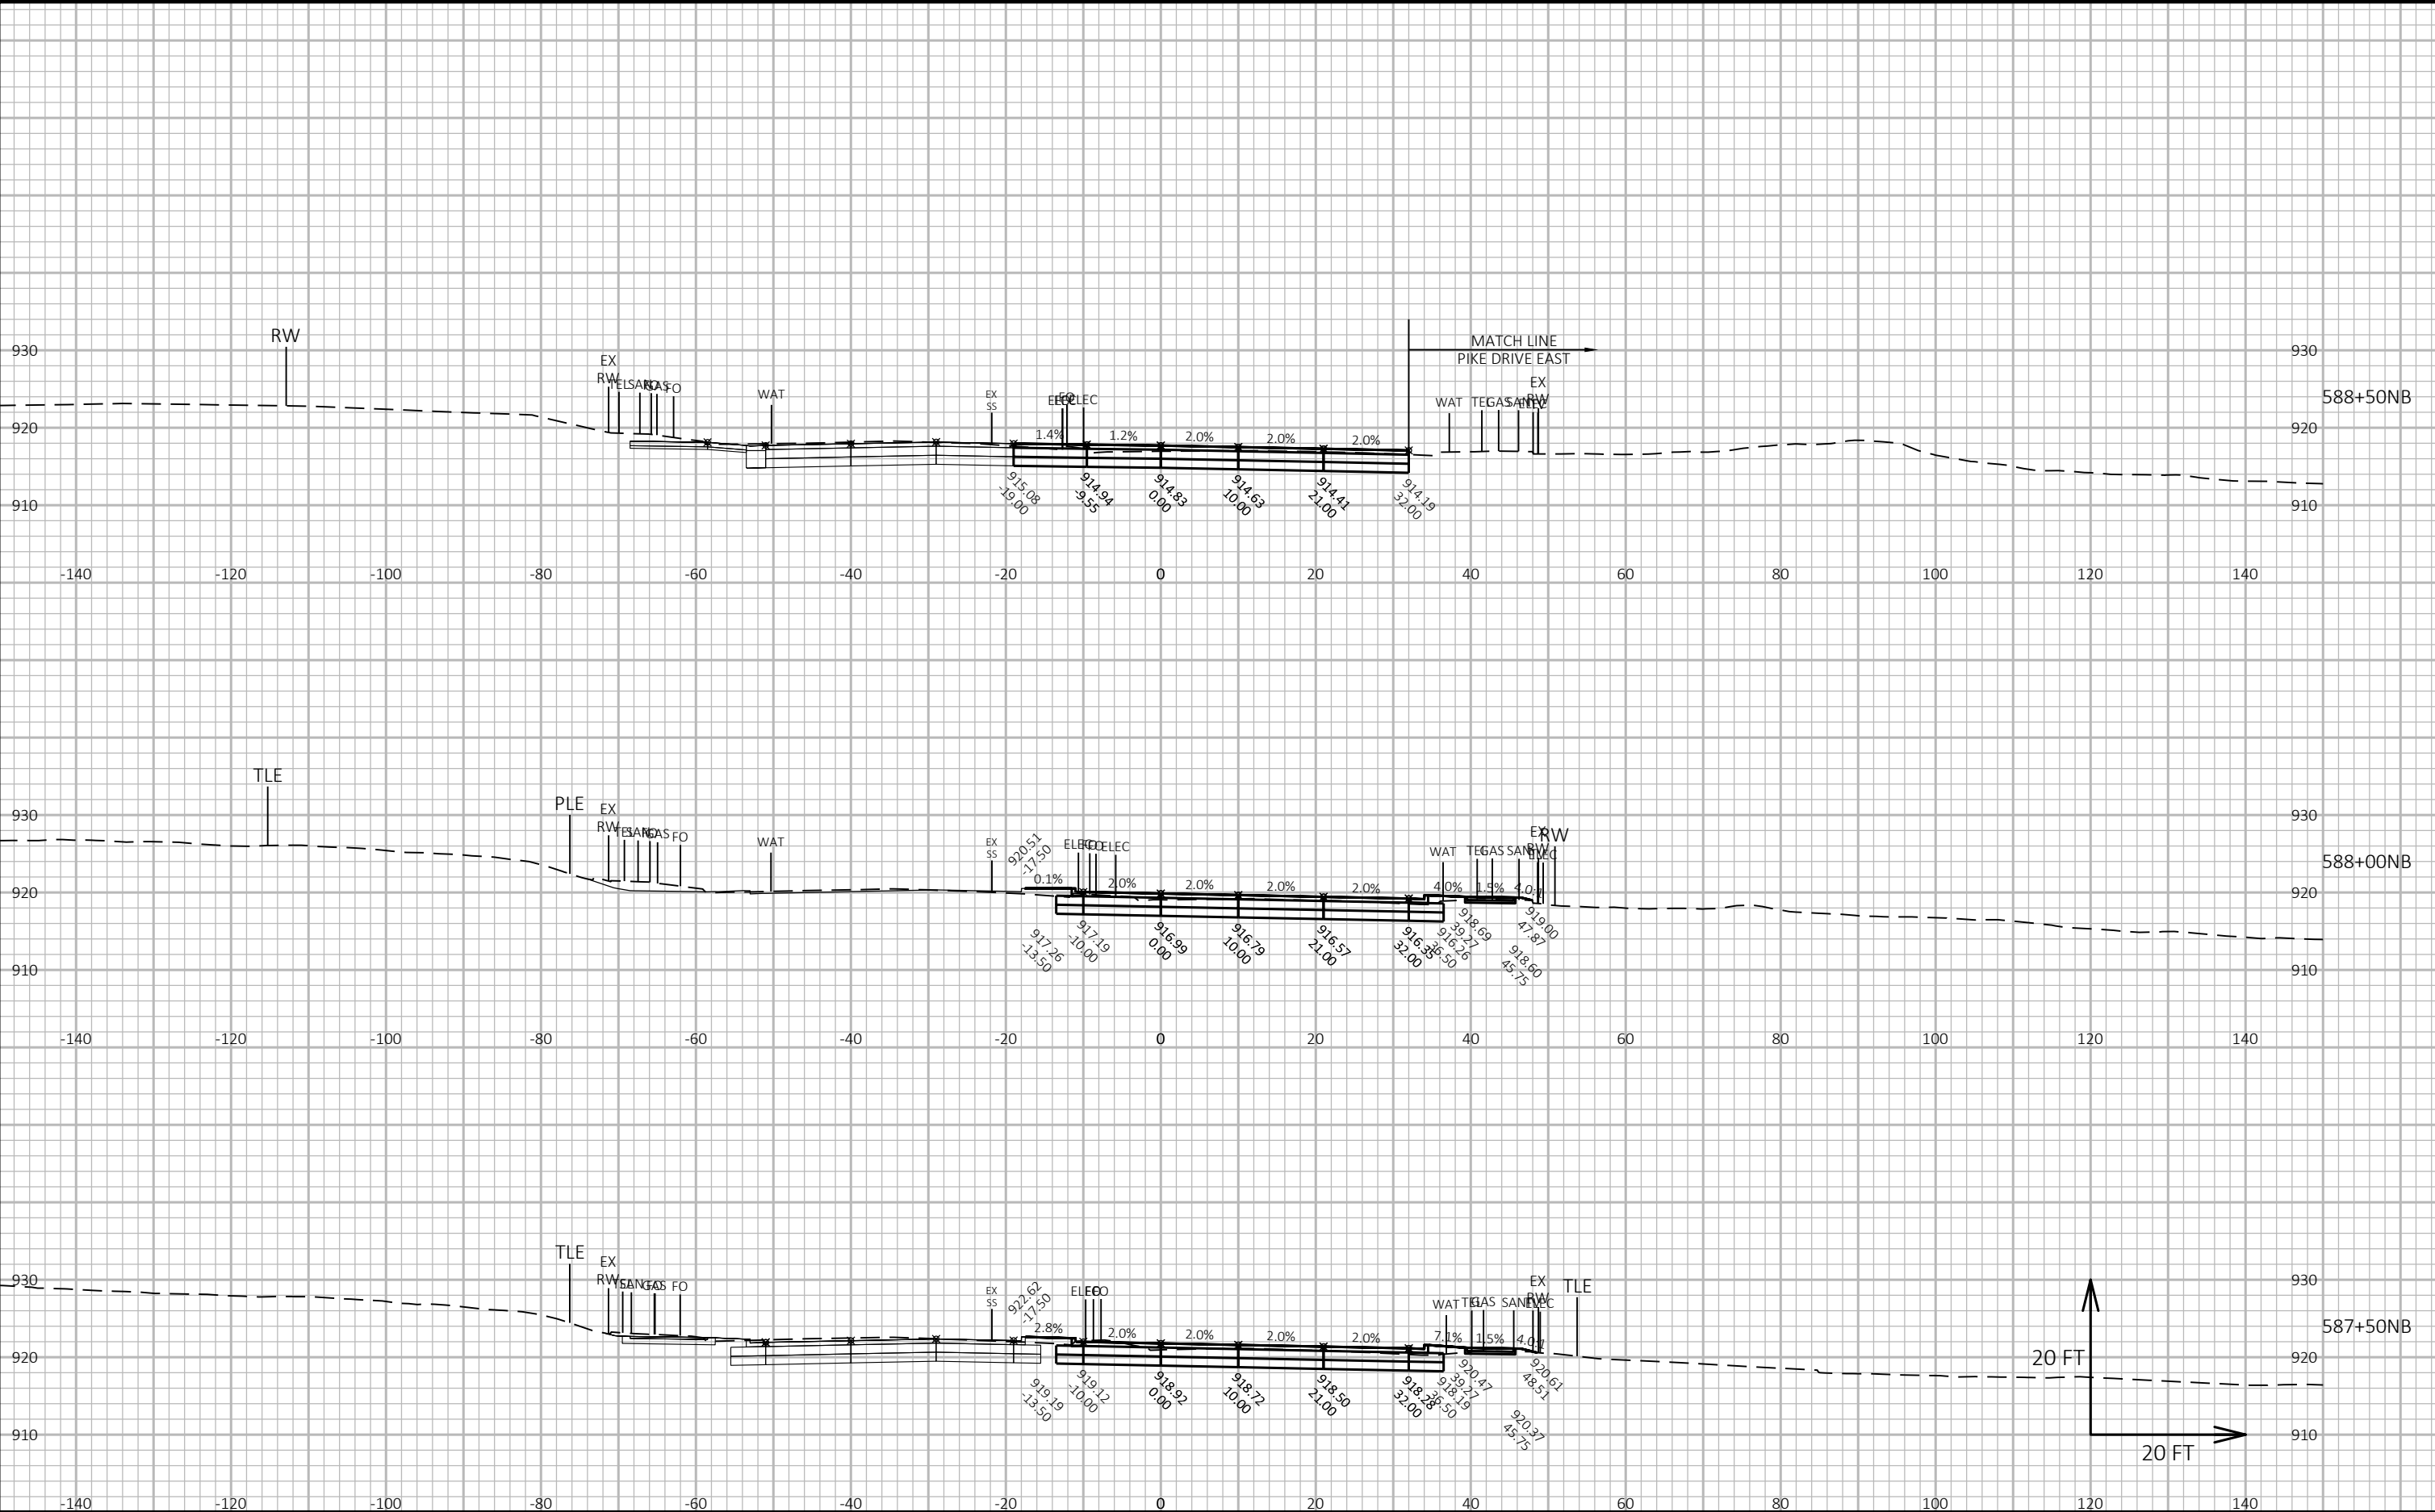

CROSS SECTIONS: FISH HATCHERY ROAD NB - STAGE B

LAYOUT NAME - Section Sheet - (51)

FILE NAME : G:\FITCHBRG\18013-000\CIVIL3D\SHEETPLAN\CROSS SECTION\01_FHR_XS - MAINLINE NB_STAGE B_KL.DWG


PLOT DATE : 10/23/2019 2:11 PM

PLOT BY : KL ENGINEERING

PLOT NAME :

Project No. 19-3488
Date: 07-12-2019
Designed By: BJS
Checked By: LMW

SHEET

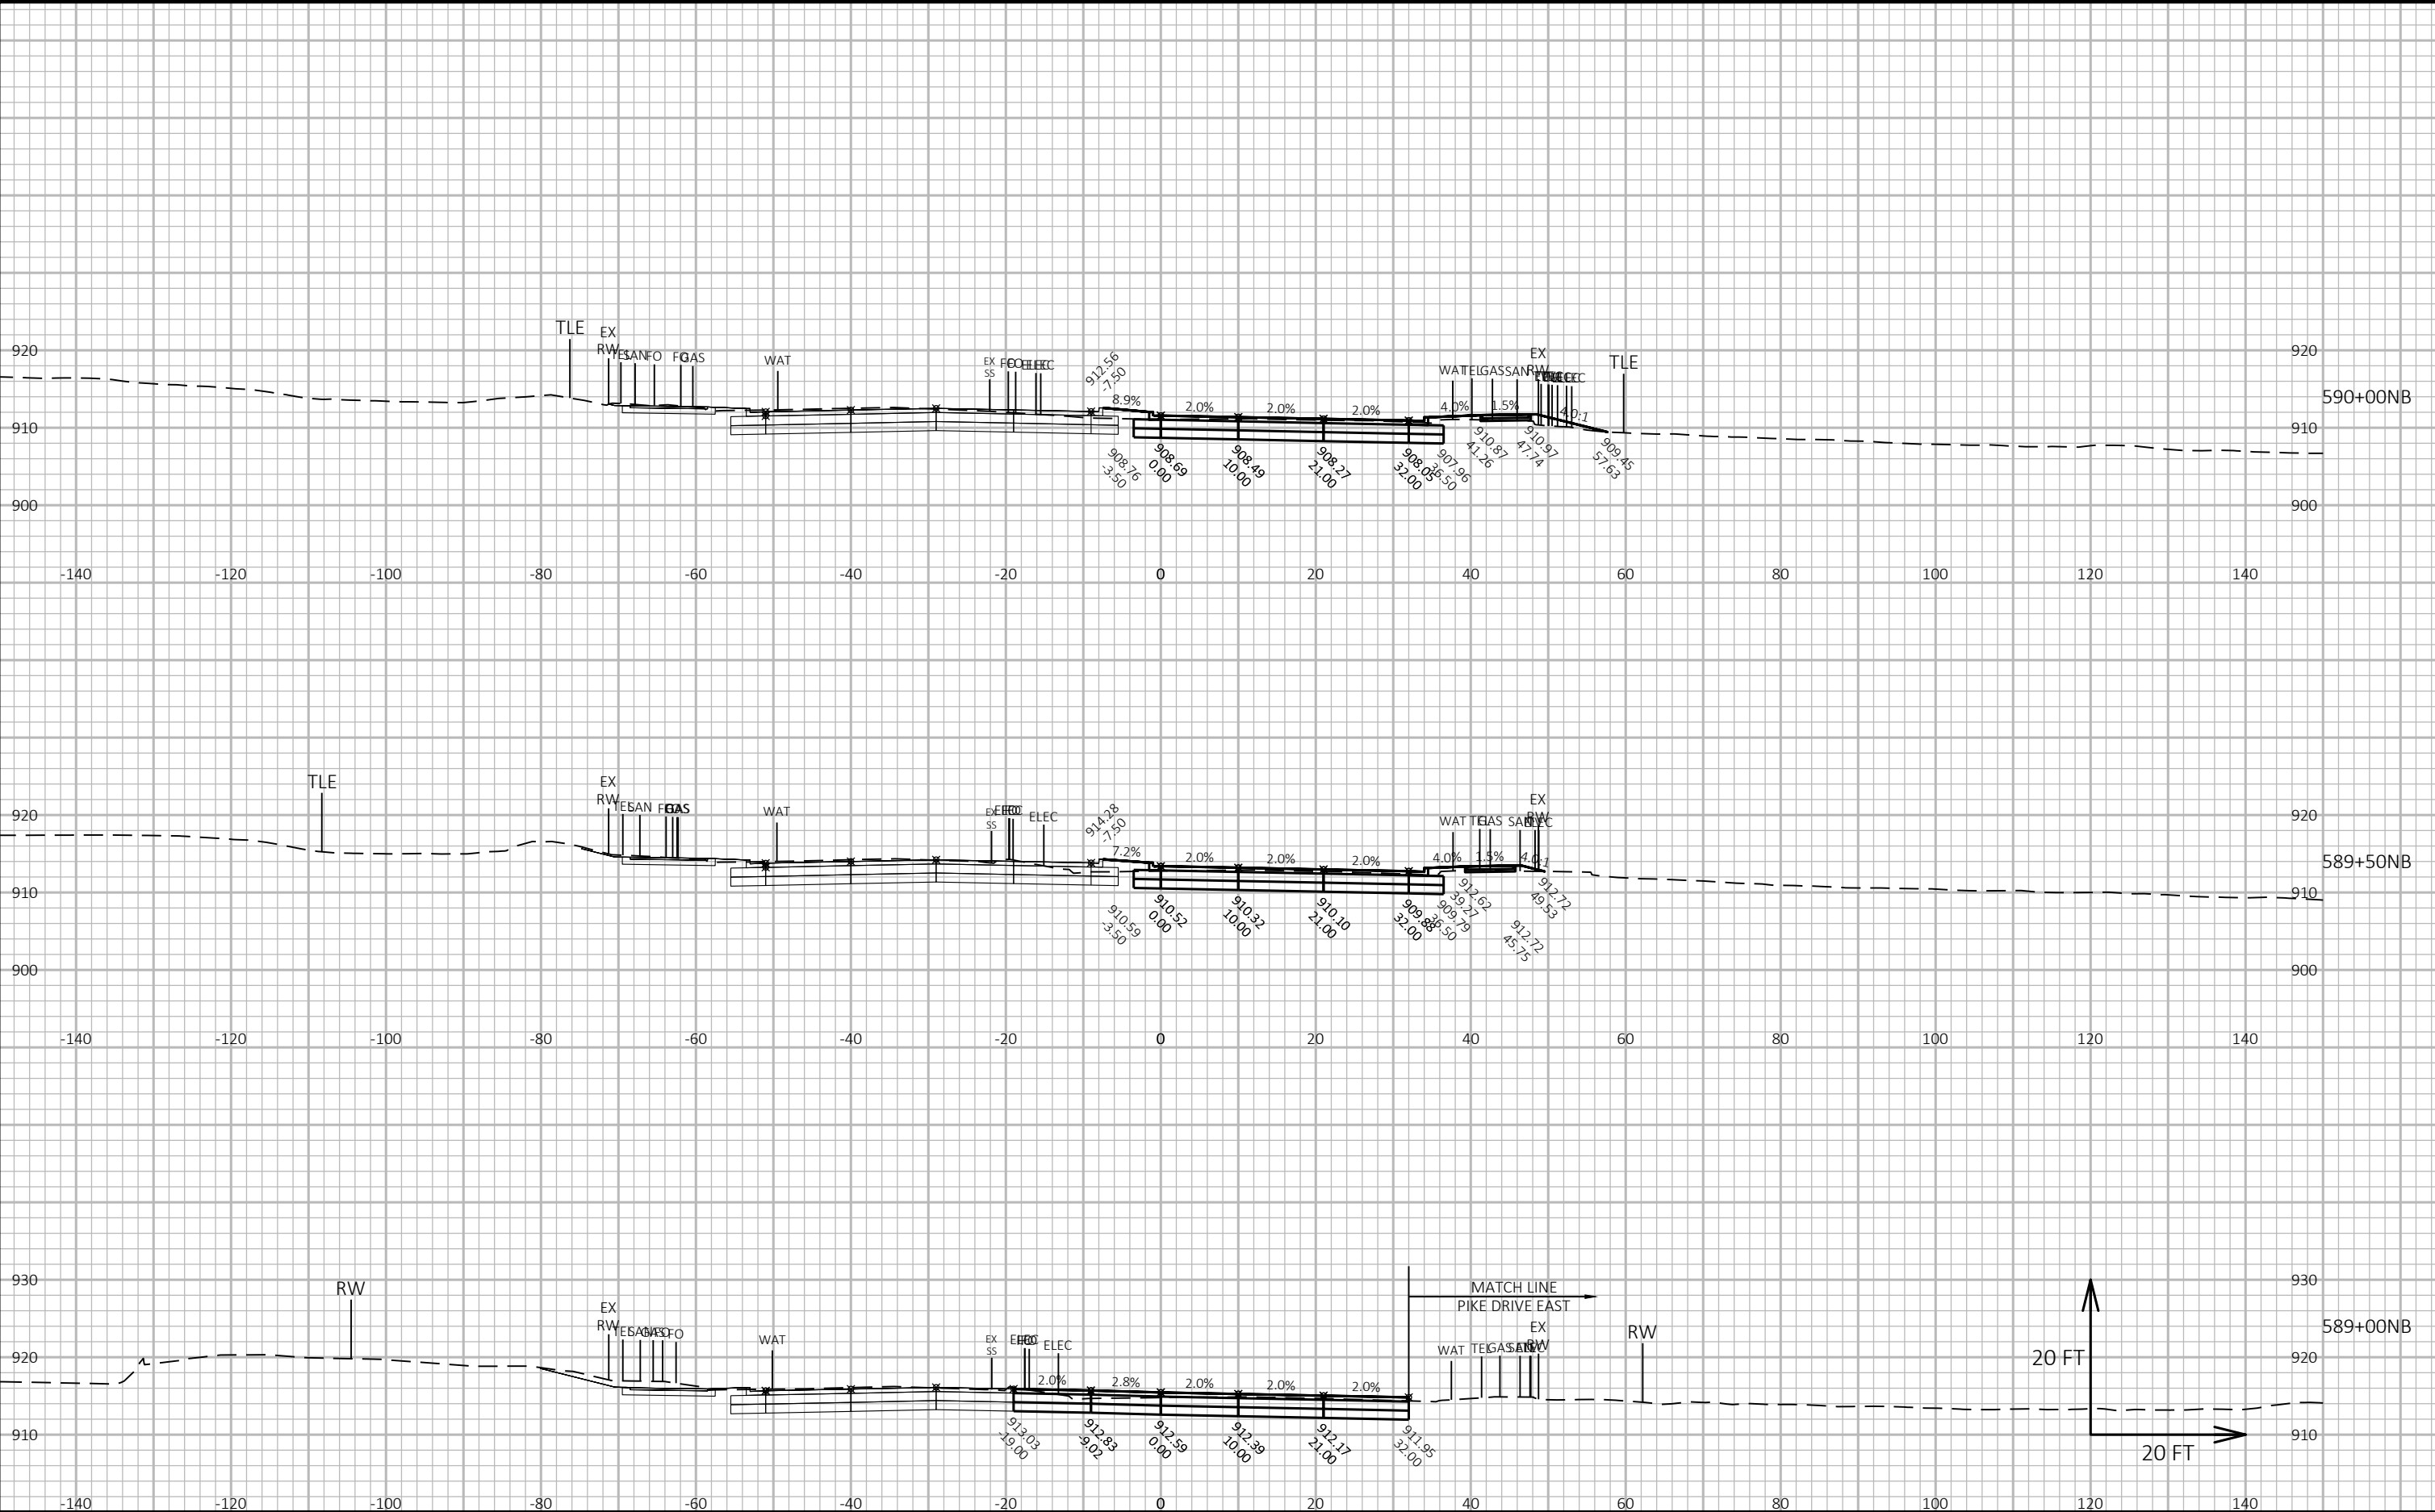

CROSS SECTIONS: FISH HATCHERY ROAD NB - STAGE B

LAYOUT NAME - Section Sheet - (52)

FILE NAME : G:\FITCHBRG\18013-000\CIVIL3D\SHEETSPLAN\CROSS SECTION\01_FHR_XS - MAINLINE NB_STAGE B_KL.DWG


PLOT DATE : 10/23/2019 2:11 PM

PLOT BY : KL ENGINEERING

PLOT NAME :

Project No. 19-3488
Date: 07-12-2019
Designed By: BJS
Checked By: LMW

SHEET

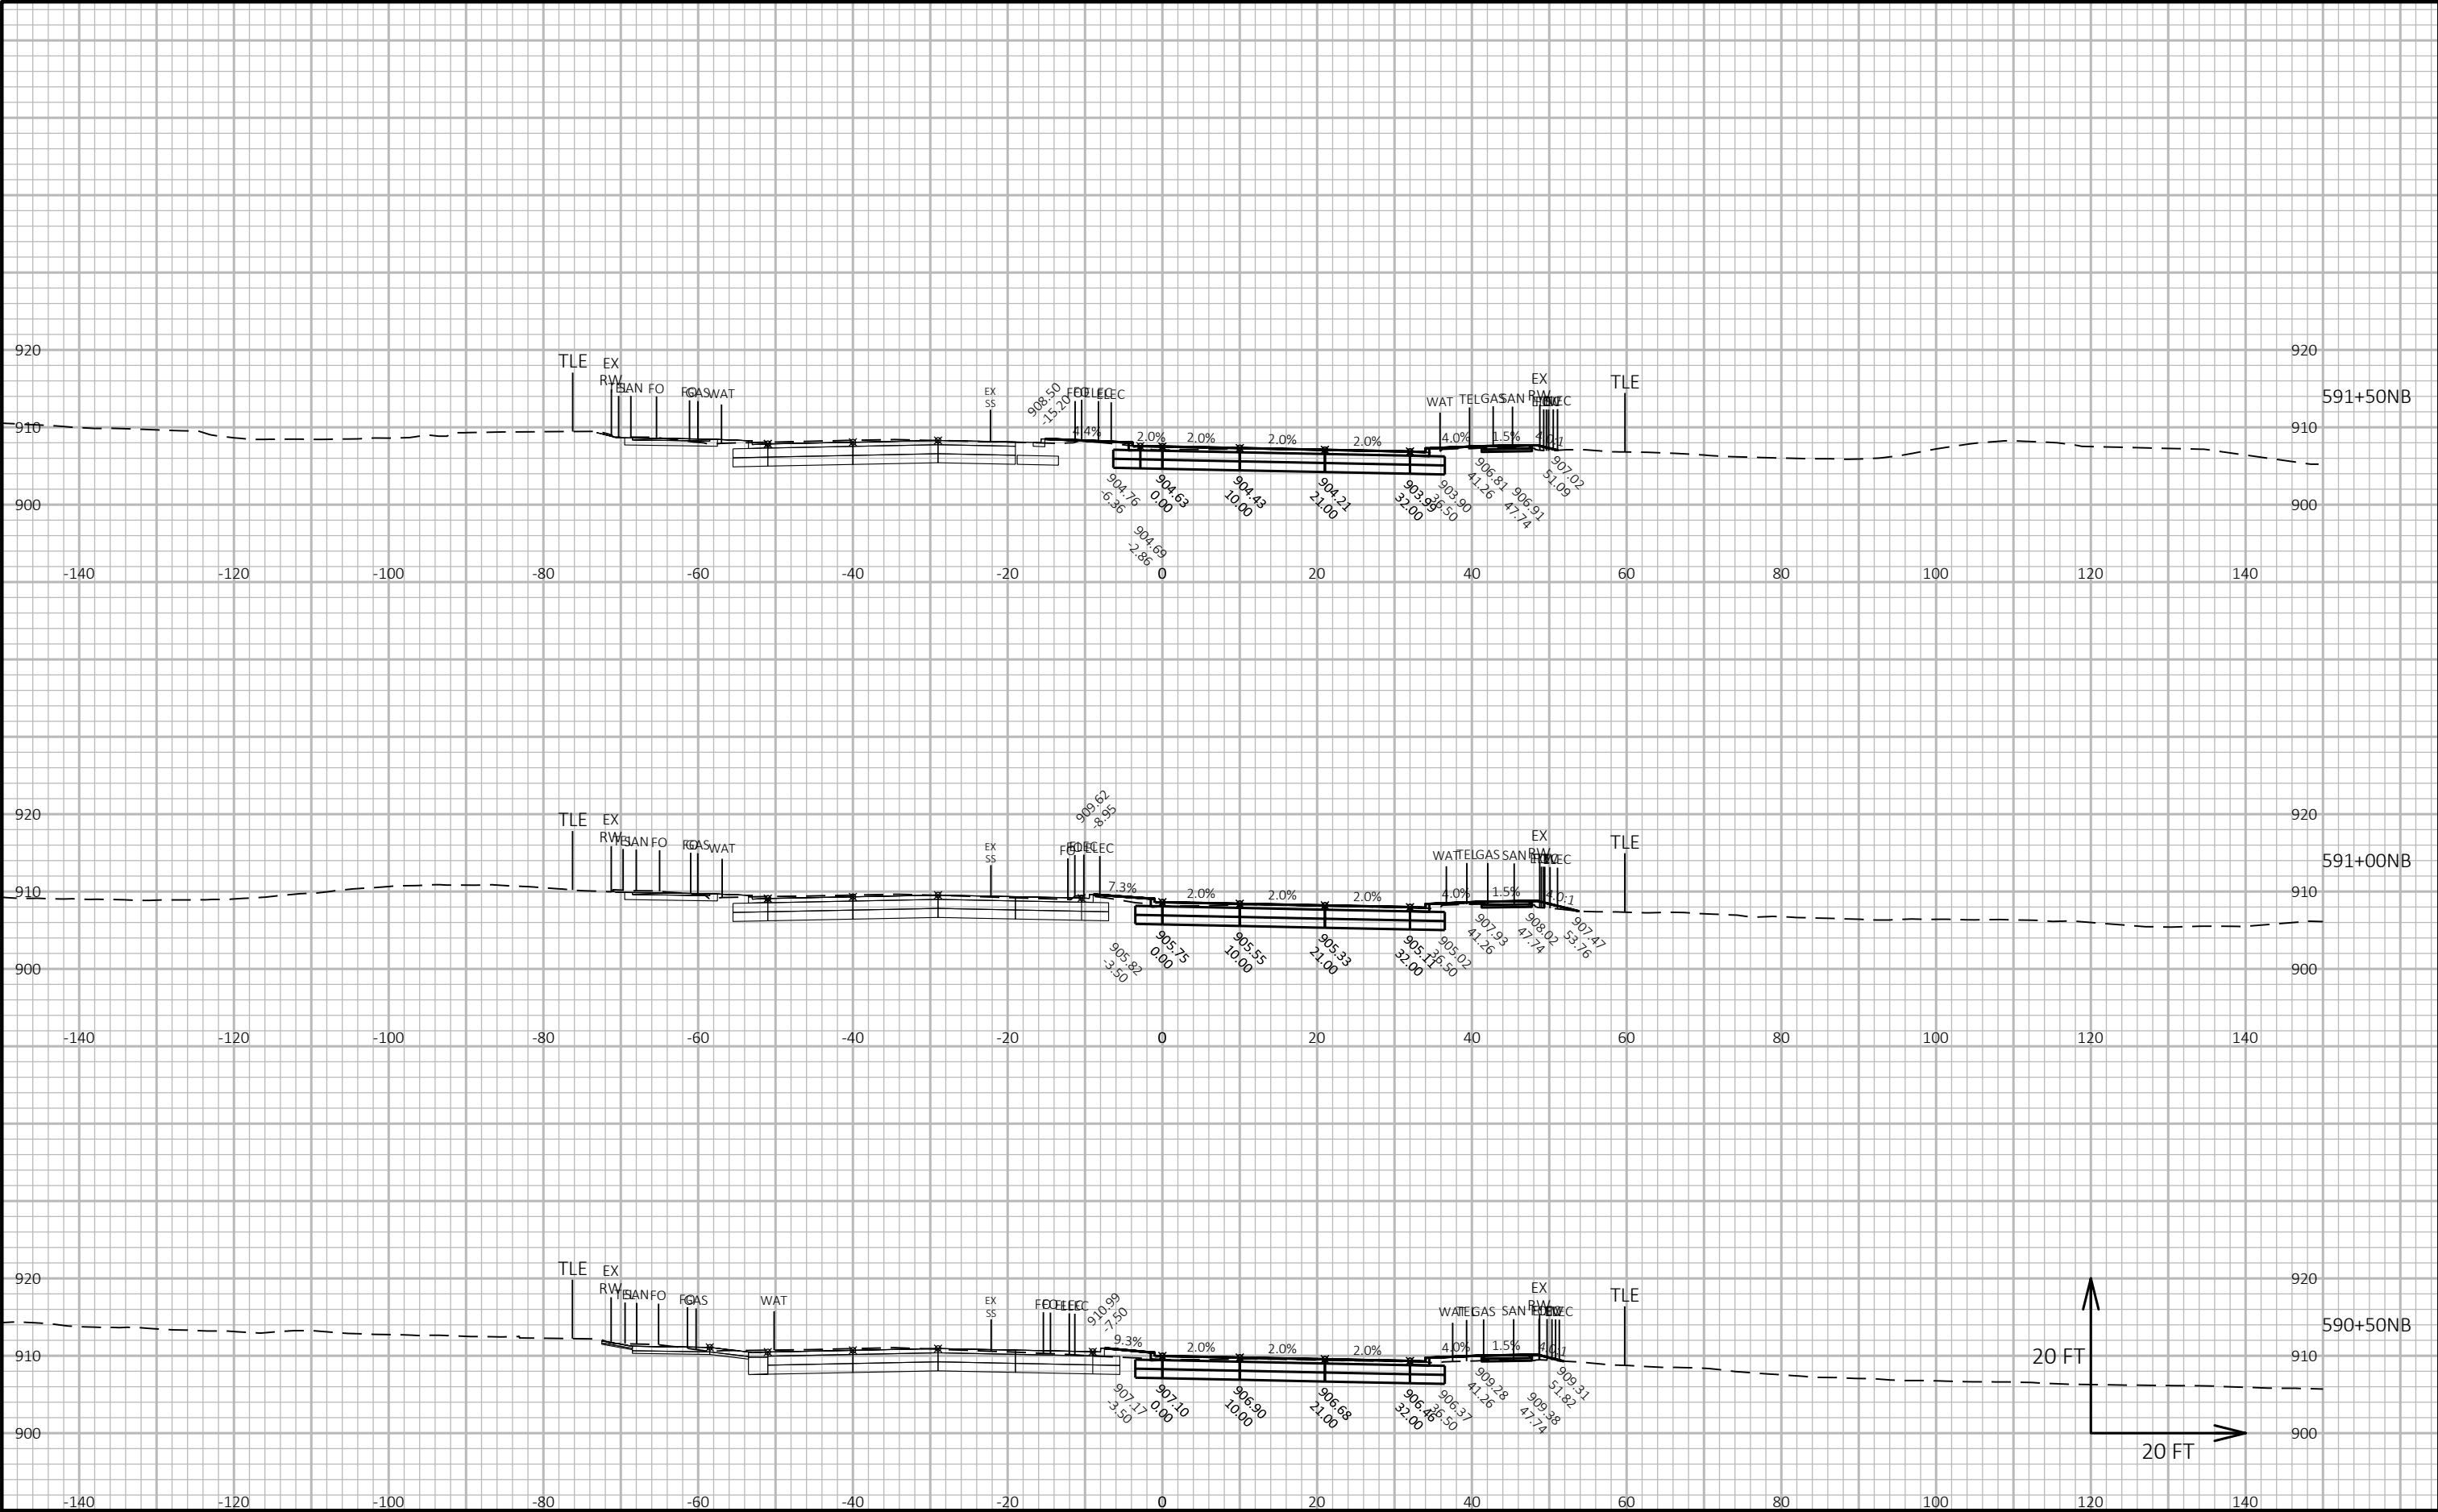

CROSS SECTIONS: FISH HATCHERY ROAD NB - STAGE B

LAYOUT NAME - Section Sheet - (53)

FILE NAME : G:\FITCHBRG\18013-000\CIVIL3D\SHEETSPLAN\CROSS SECTION\01_FHR_XS - MAINLINE NB_STAGE B_KL.DWG


PLOT DATE : 10/23/2019 2:12 PM

PLOT BY : KL ENGINEERING

PLOT NAME :

Project No. 19-3488
Date: 07-12-2019
Designed By: BJS
Checked By: LMW

SHEET

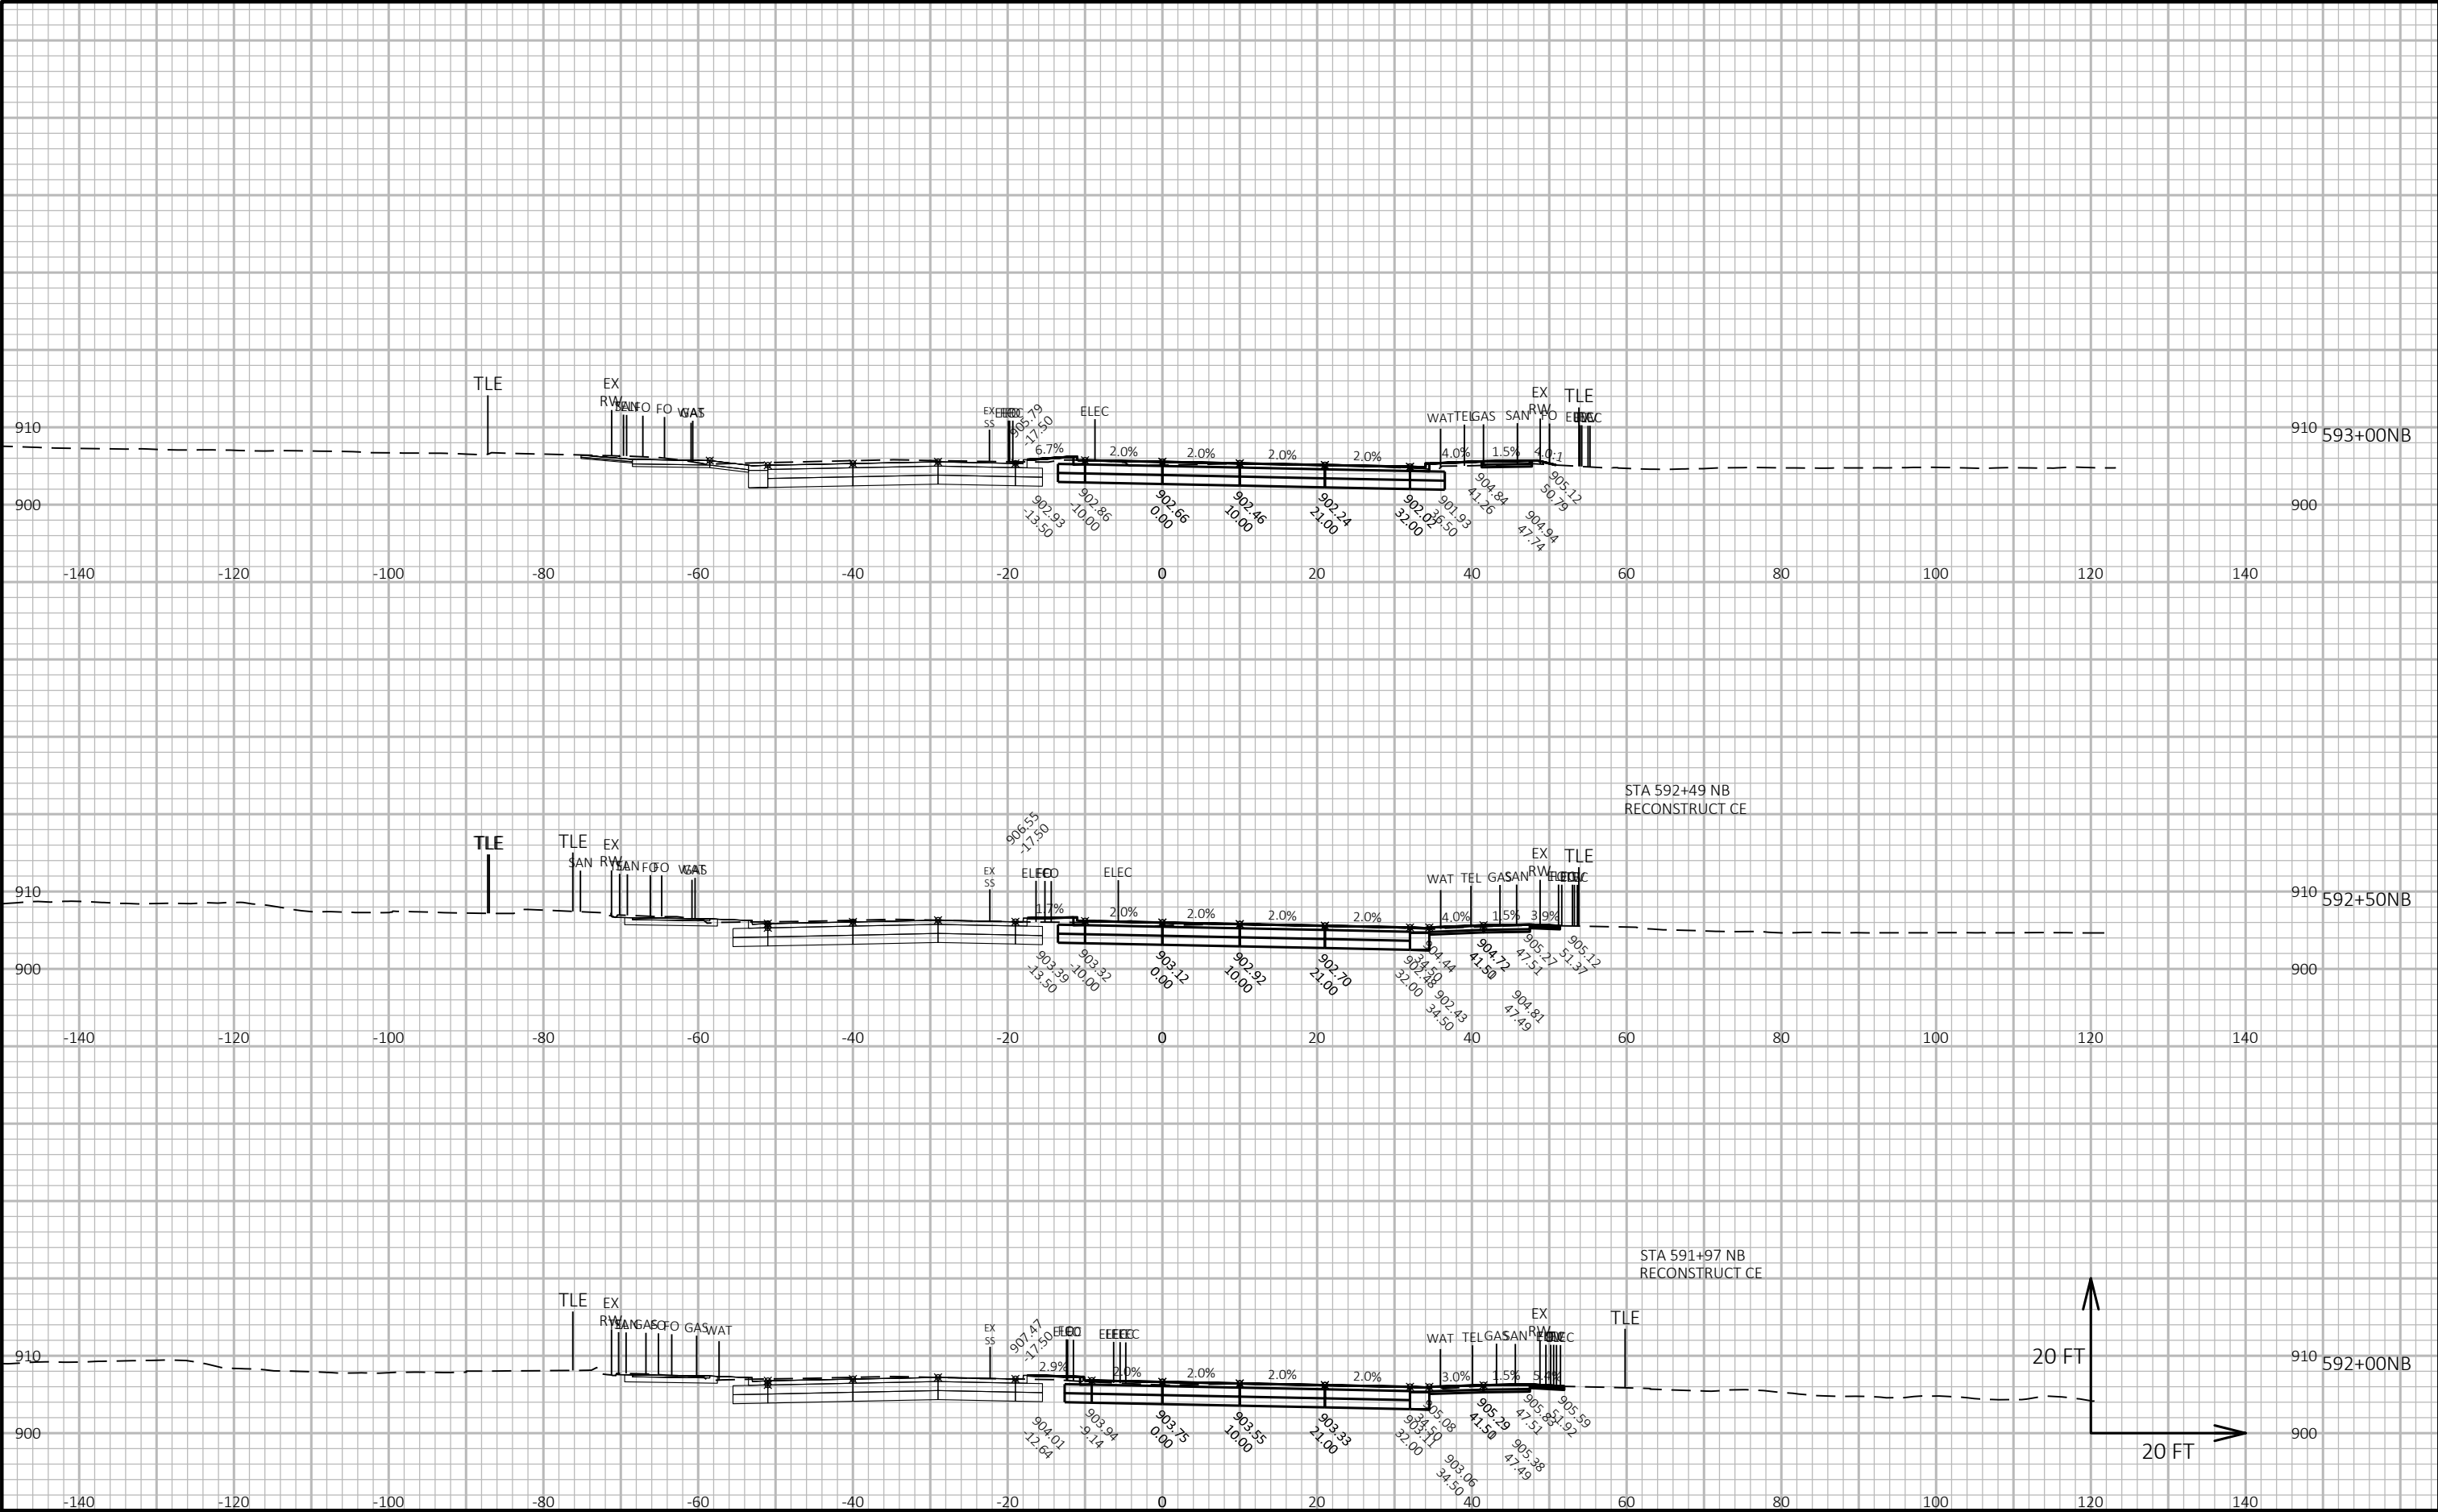

CROSS SECTIONS: FISH HATCHERY ROAD NB - STAGE B

LAYOUT NAME - Section Sheet - (54)

FILE NAME : G:\FITCHBRG\18013-000\CIVIL3D\SHEETPLAN\CROSS SECTION\01_FHR_XS - MAINLINE NB_STAGE B_KL.DWG


PLOT DATE : 10/23/2019 2:12 PM

PLOT BY : KL ENGINEERING

PLOT NAME :

Project No. 19-3488
Date: 07-12-2019
Designed By: BJS
Checked By: LMW

SHEET

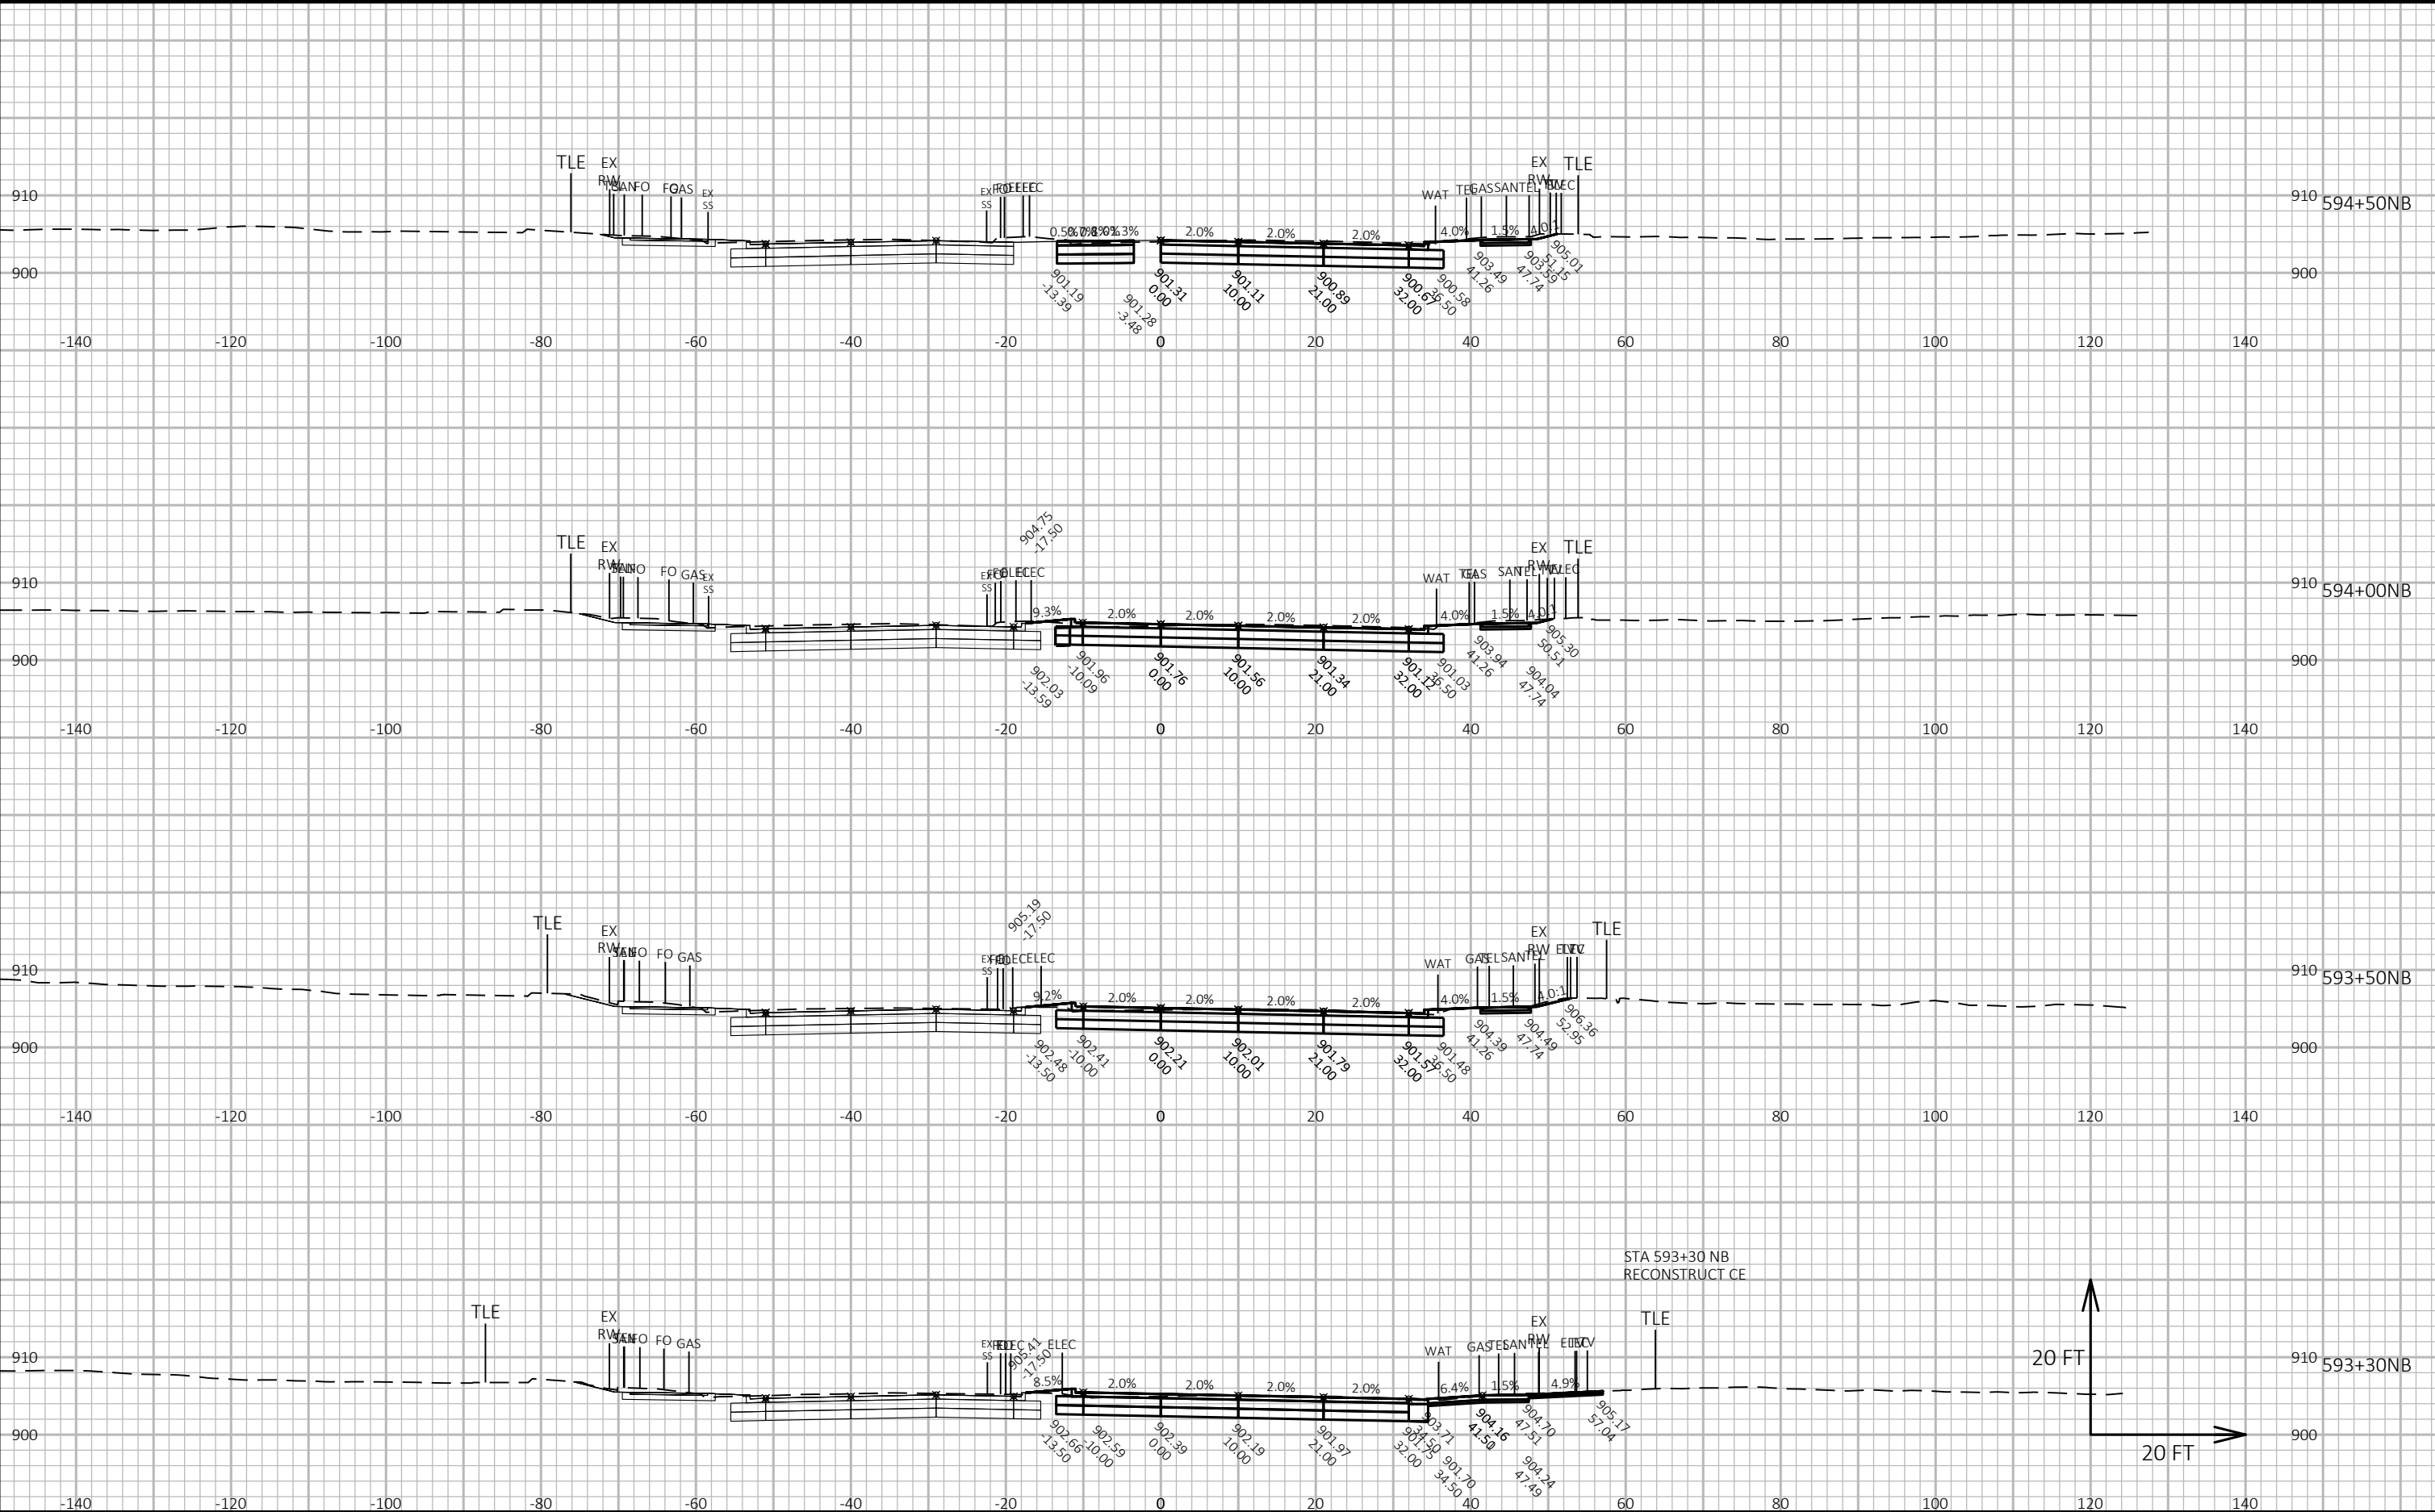

CROSS SECTIONS: FISH HATCHERY ROAD NB - STAGE B

LAYOUT NAME - Section Sheet - (55)

FILE NAME : G:\FITCHBRG\18013-000\CIVIL3D\SHEETSPLAN\CROSS SECTION\01_FHR_XS - MAINLINE NB_STAGE B_KL.DWG


PLOT DATE : 10/23/2019 2:13 PM

PLOT BY : KL ENGINEERING

PLOT NAME :

Project No. 19-3488
Date: 07-12-2019
Designed By: BJS
Checked By: LMW

SHEET

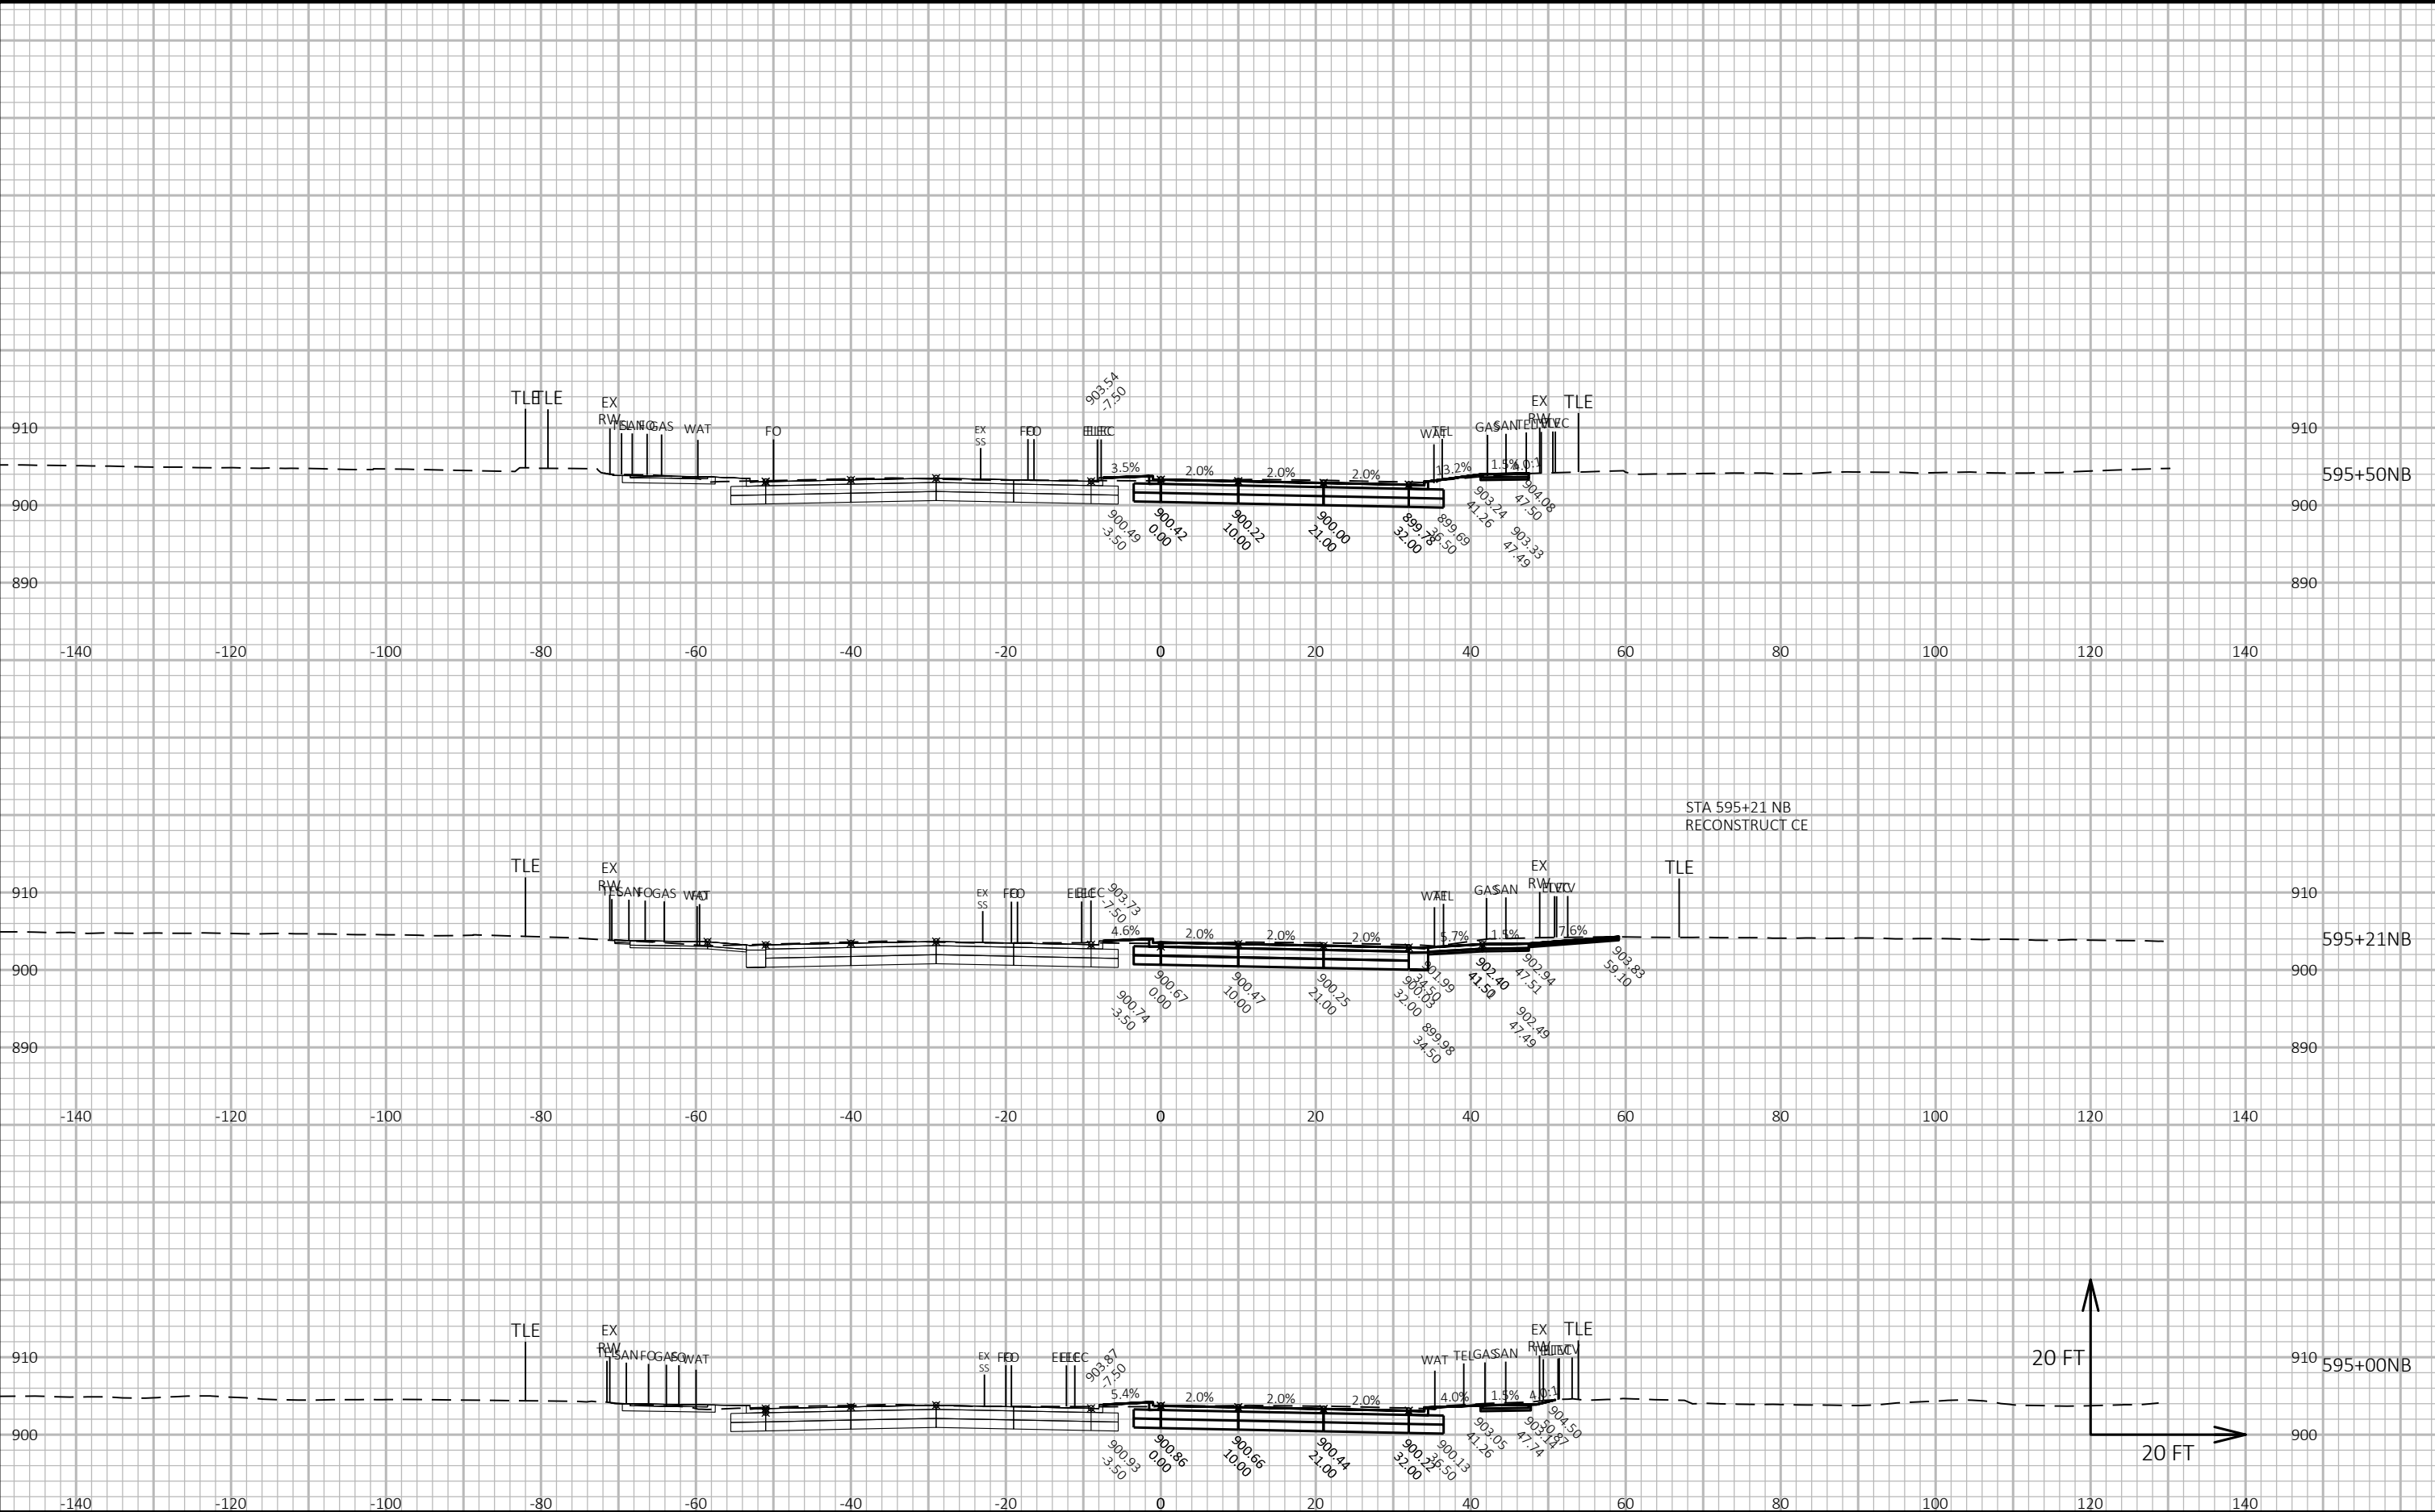

CROSS SECTIONS: FISH HATCHERY ROAD NB - STAGE B

LAYOUT NAME - Section Sheet - (56)

FILE NAME : G:\FITCHBRG\18013-000\CIVIL3D\SHEETSPLAN\CROSS SECTION\01_FHR_XS - MAINLINE NB_STAGE B_KL.DWG


PLOT DATE : 10/23/2019 2:13 PM

PLOT BY : KL ENGINEERING

PLOT NAME :

Project No. 19-3488
Date: 07-12-2019
Designed By: BJS
Checked By: LMW

SHEET

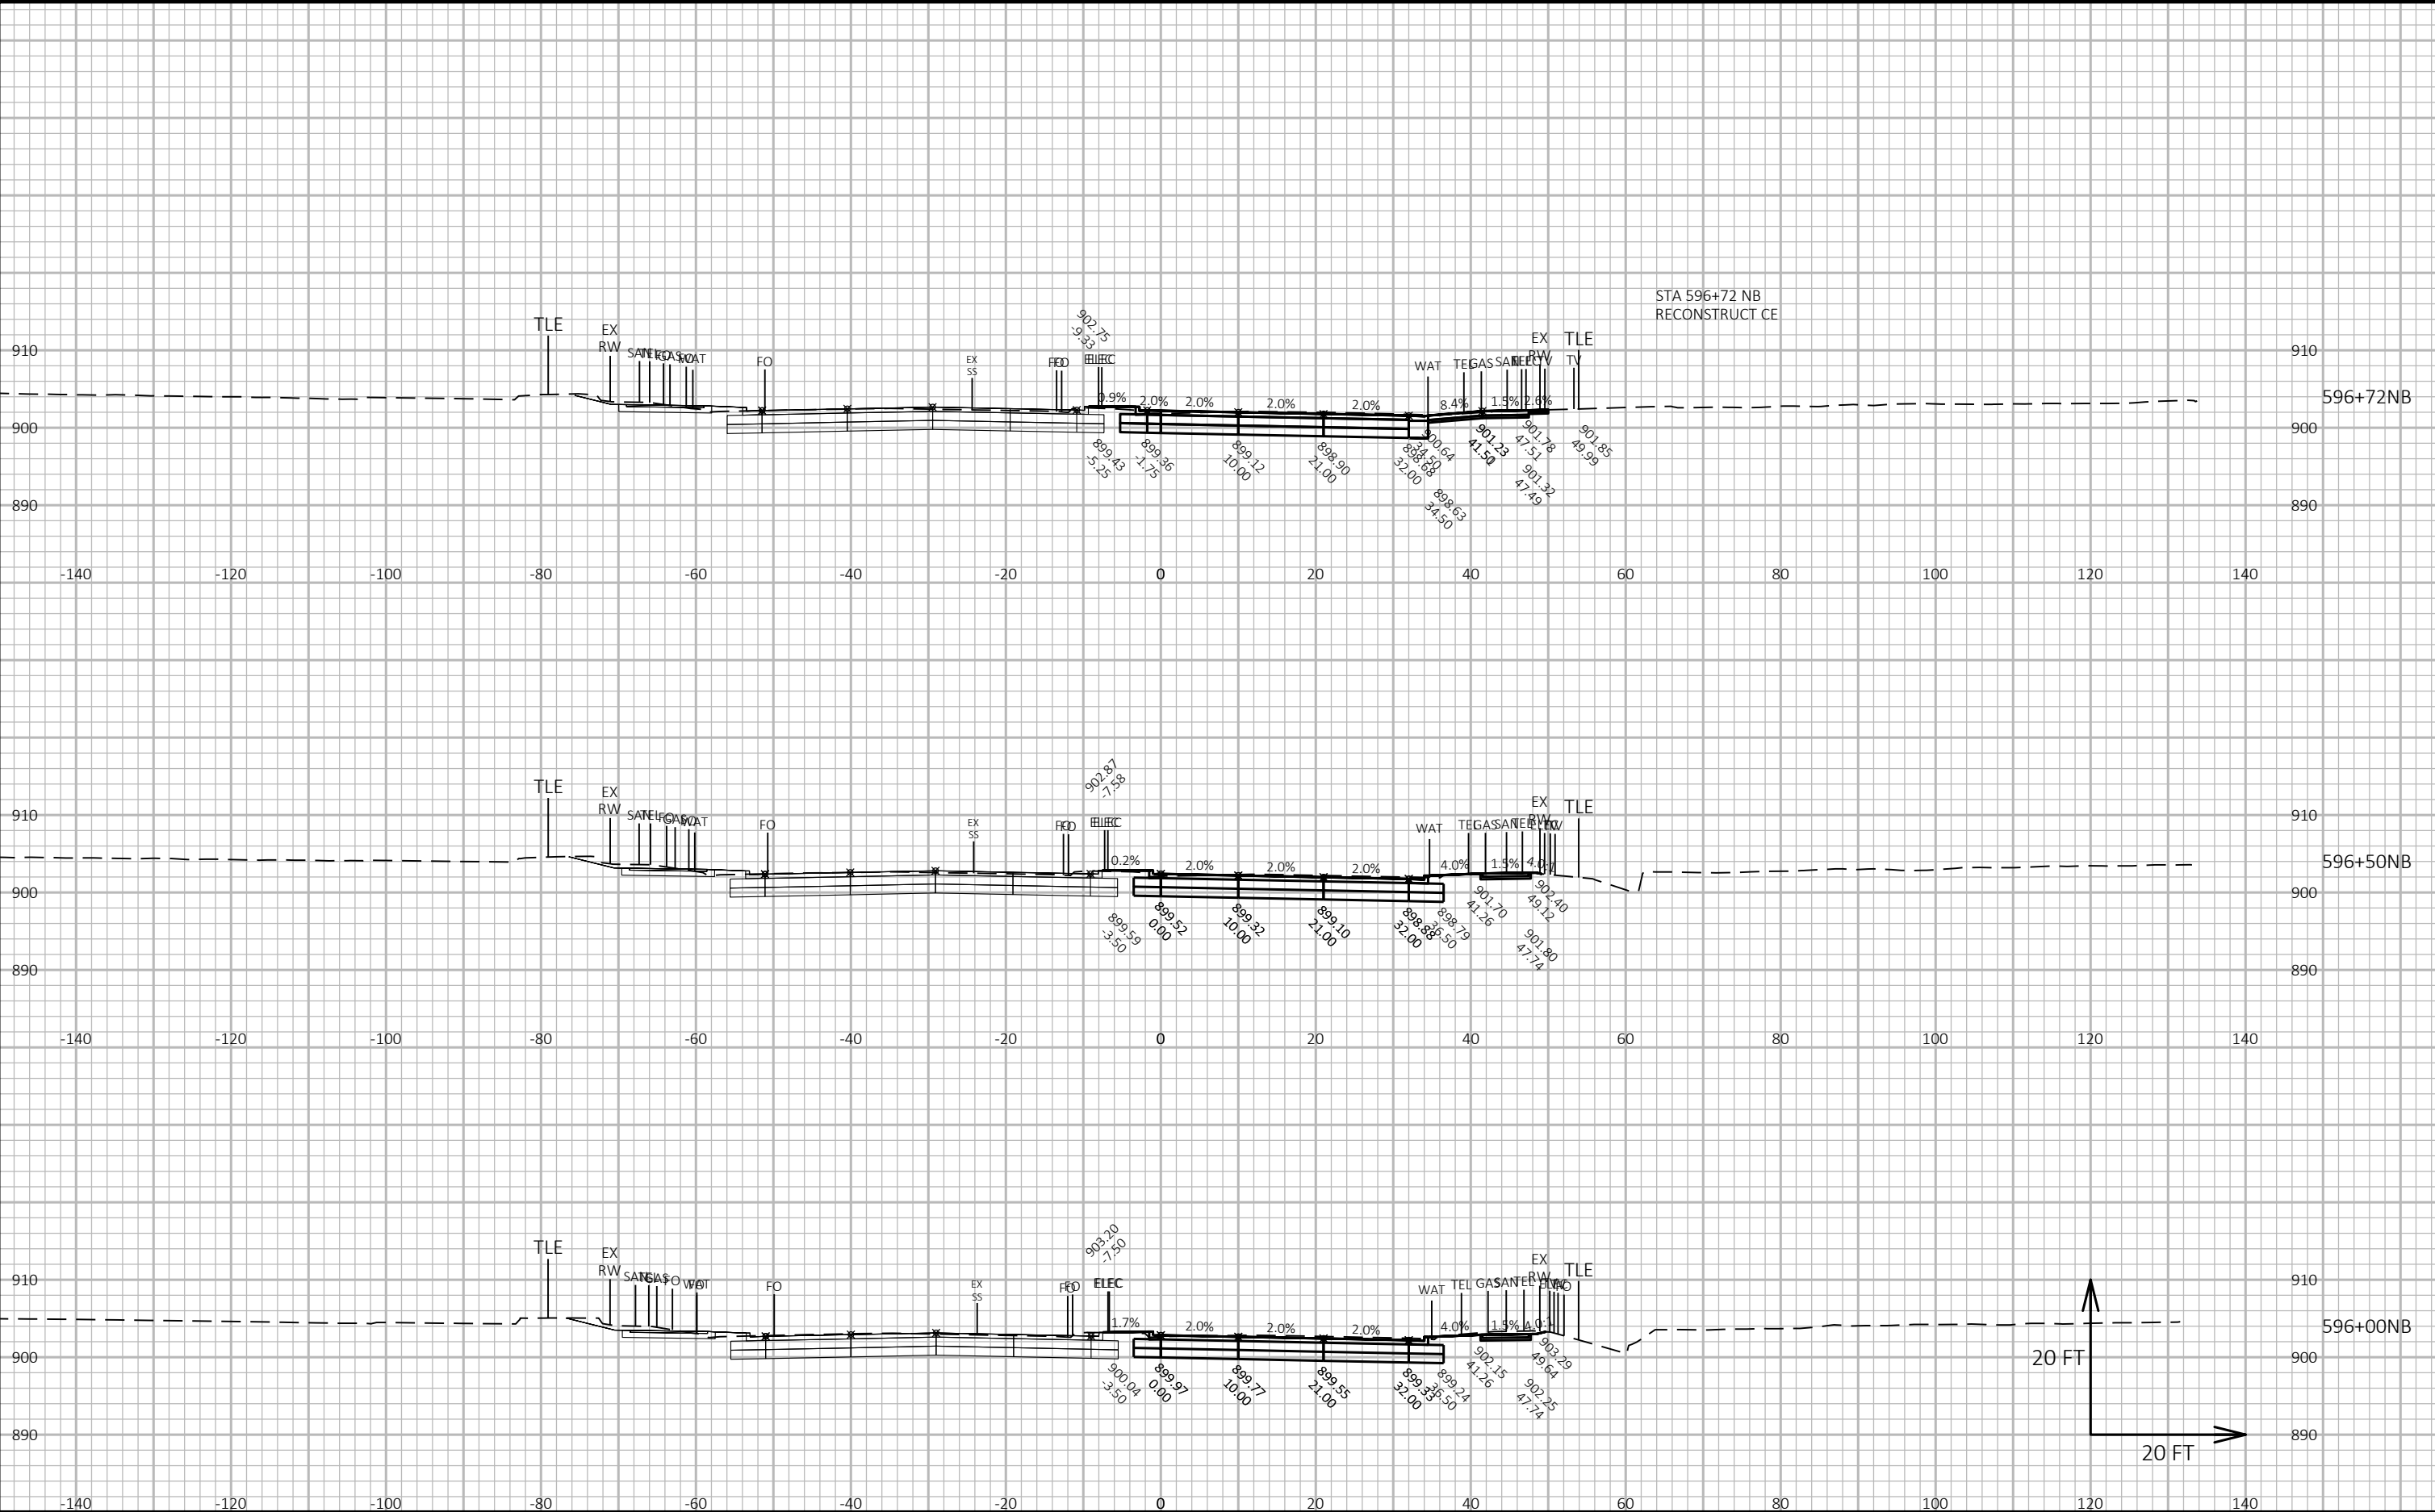

CROSS SECTIONS: FISH HATCHERY ROAD NB - STAGE B

LAYOUT NAME - Section Sheet - (57)

FILE NAME : G:\FITCHBRG\18013-000\CIVIL3D\SHEETPLAN\CROSS SECTION\01_FHR_XS - MAINLINE NB_STAGE B_KL.DWG


PLOT DATE : 10/23/2019 2:14 PM

PLOT BY : KL ENGINEERING

PLOT NAME :

Project No. 19-3488
Date: 07-12-2019
Designed By: BJS
Checked By: LMW

SHEET

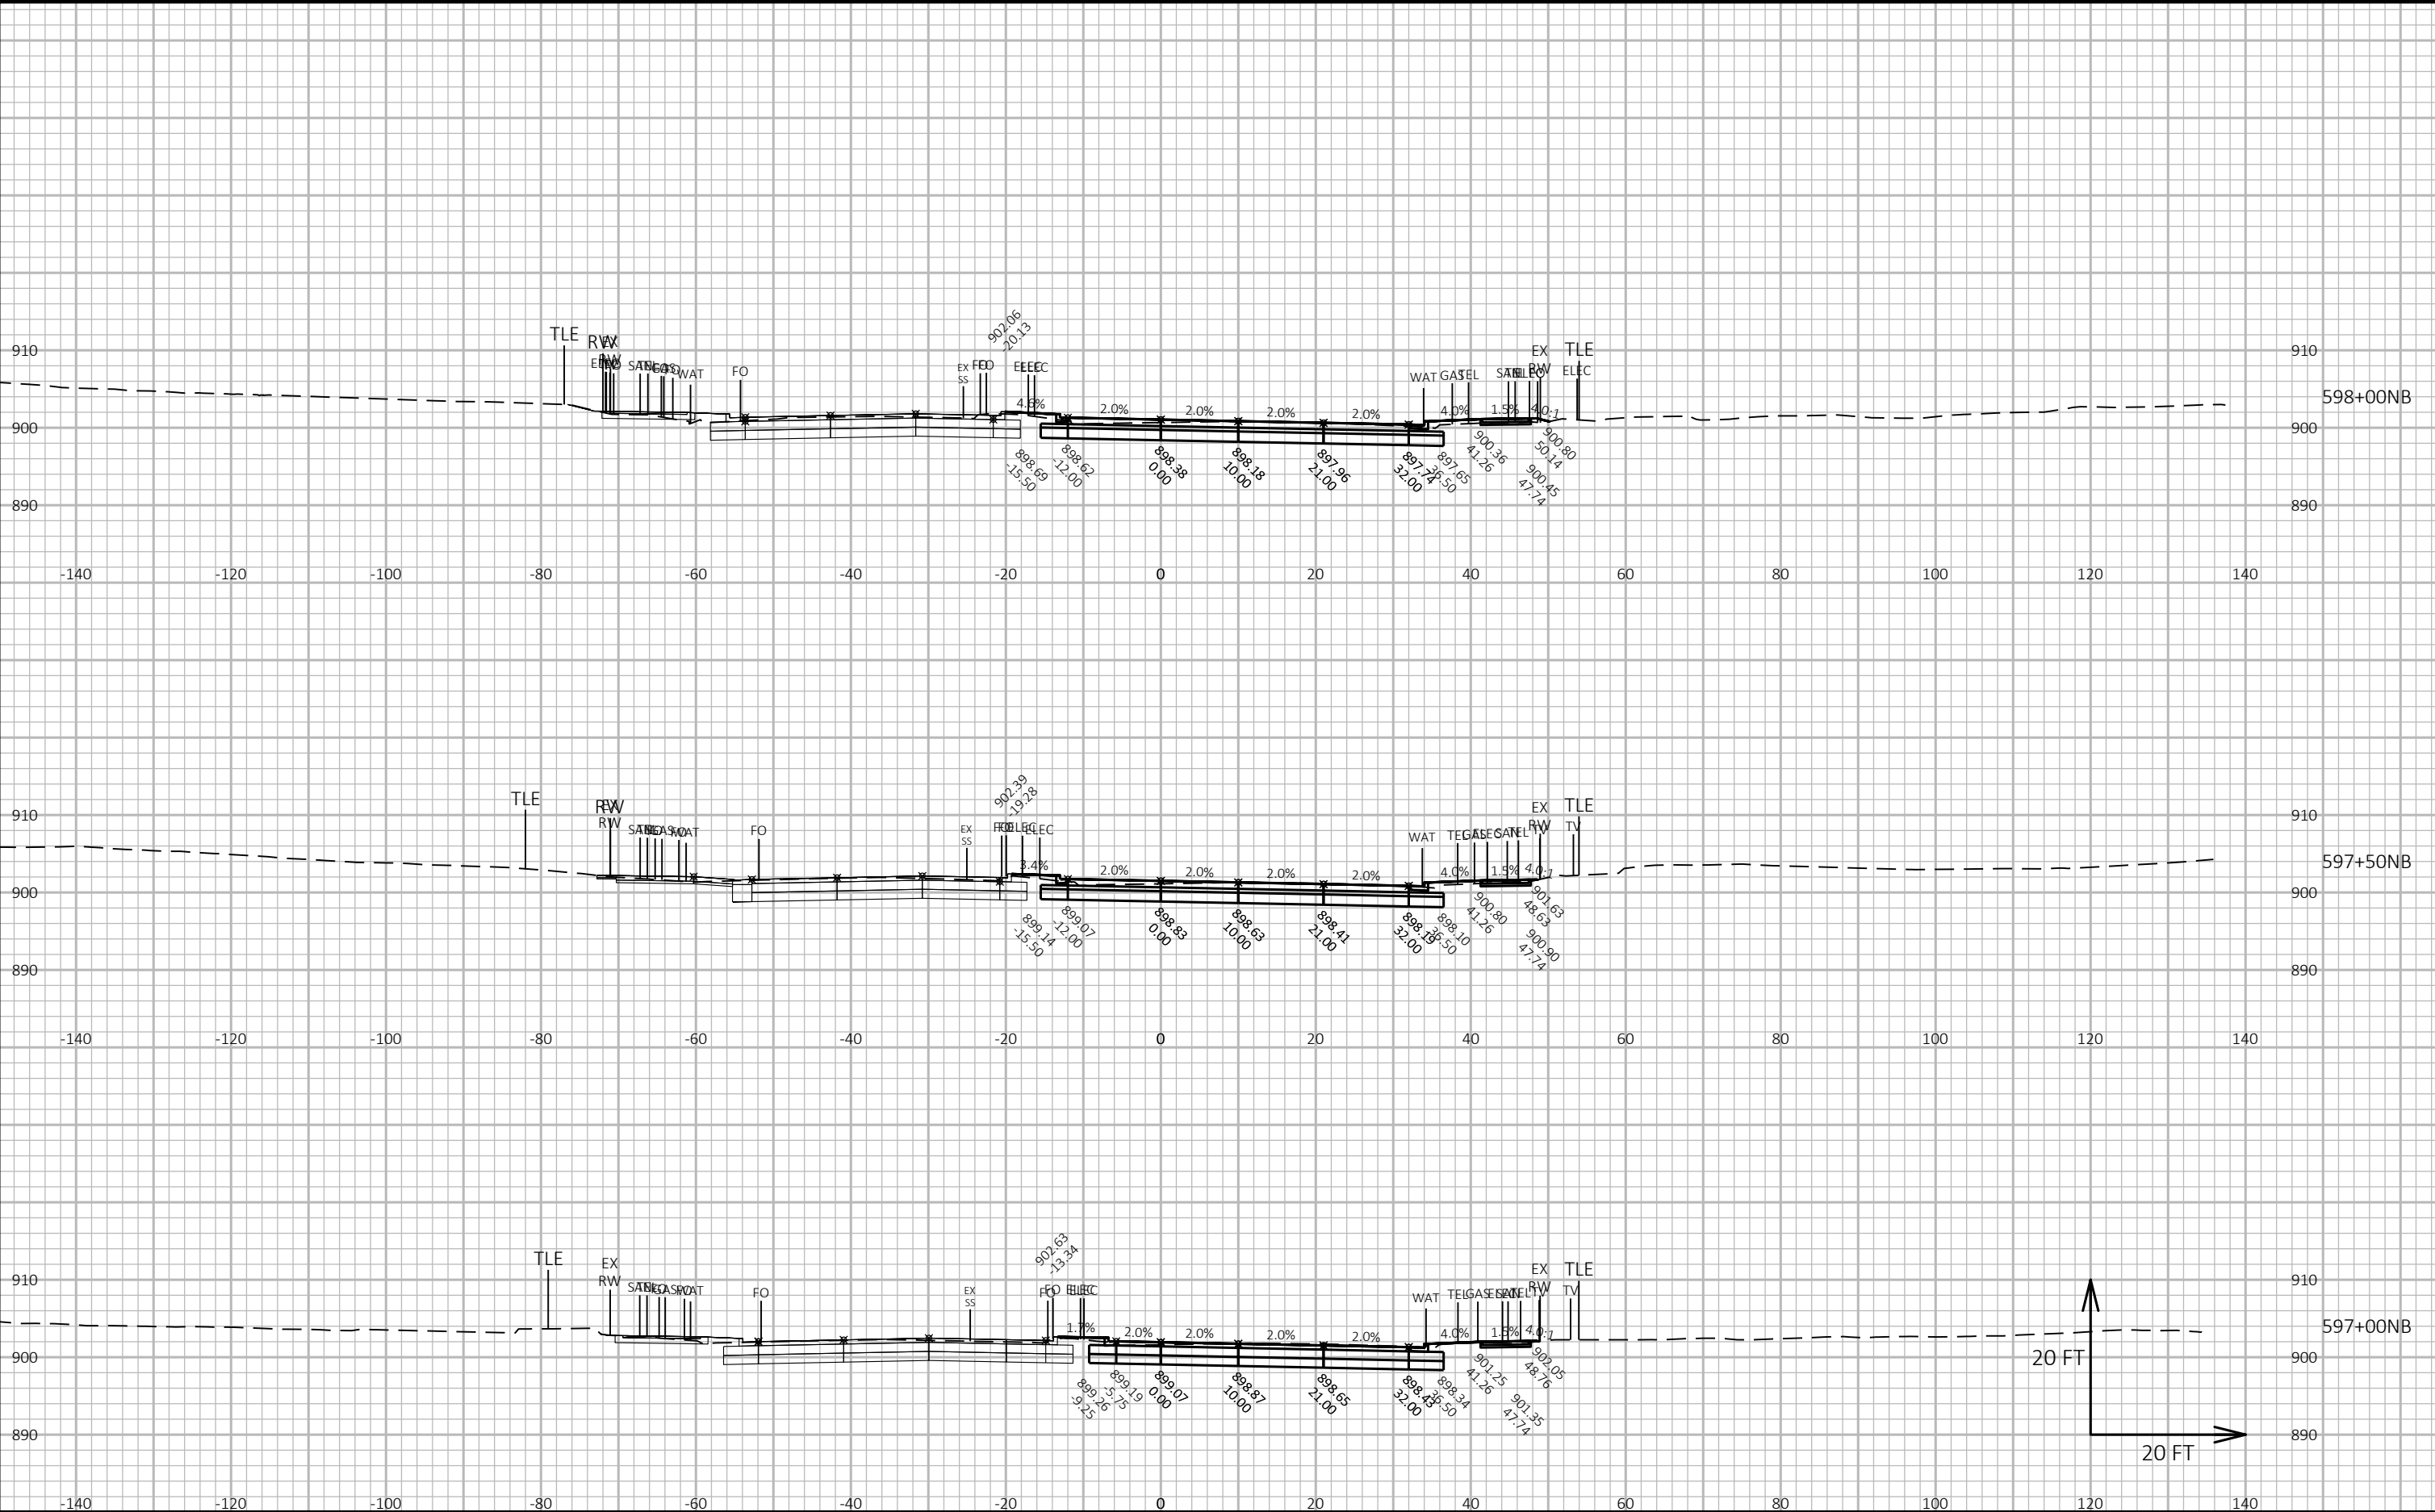

CROSS SECTIONS: FISH HATCHERY ROAD NB - STAGE B

LAYOUT NAME - Section Sheet - (58)

FILE NAME : G:\FITCHBRG\18013-000\CIVIL3D\SHEETSPLAN\CROSS SECTION\01_FHR_XS - MAINLINE NB_STAGE B_KL.DWG


PLOT DATE : 10/23/2019 2:14 PM

PLOT BY : KL ENGINEERING

PLOT NAME :

Project No. 19-3488
Date: 07-12-2019
Designed By: BJS
Checked By: LMW

SHEET

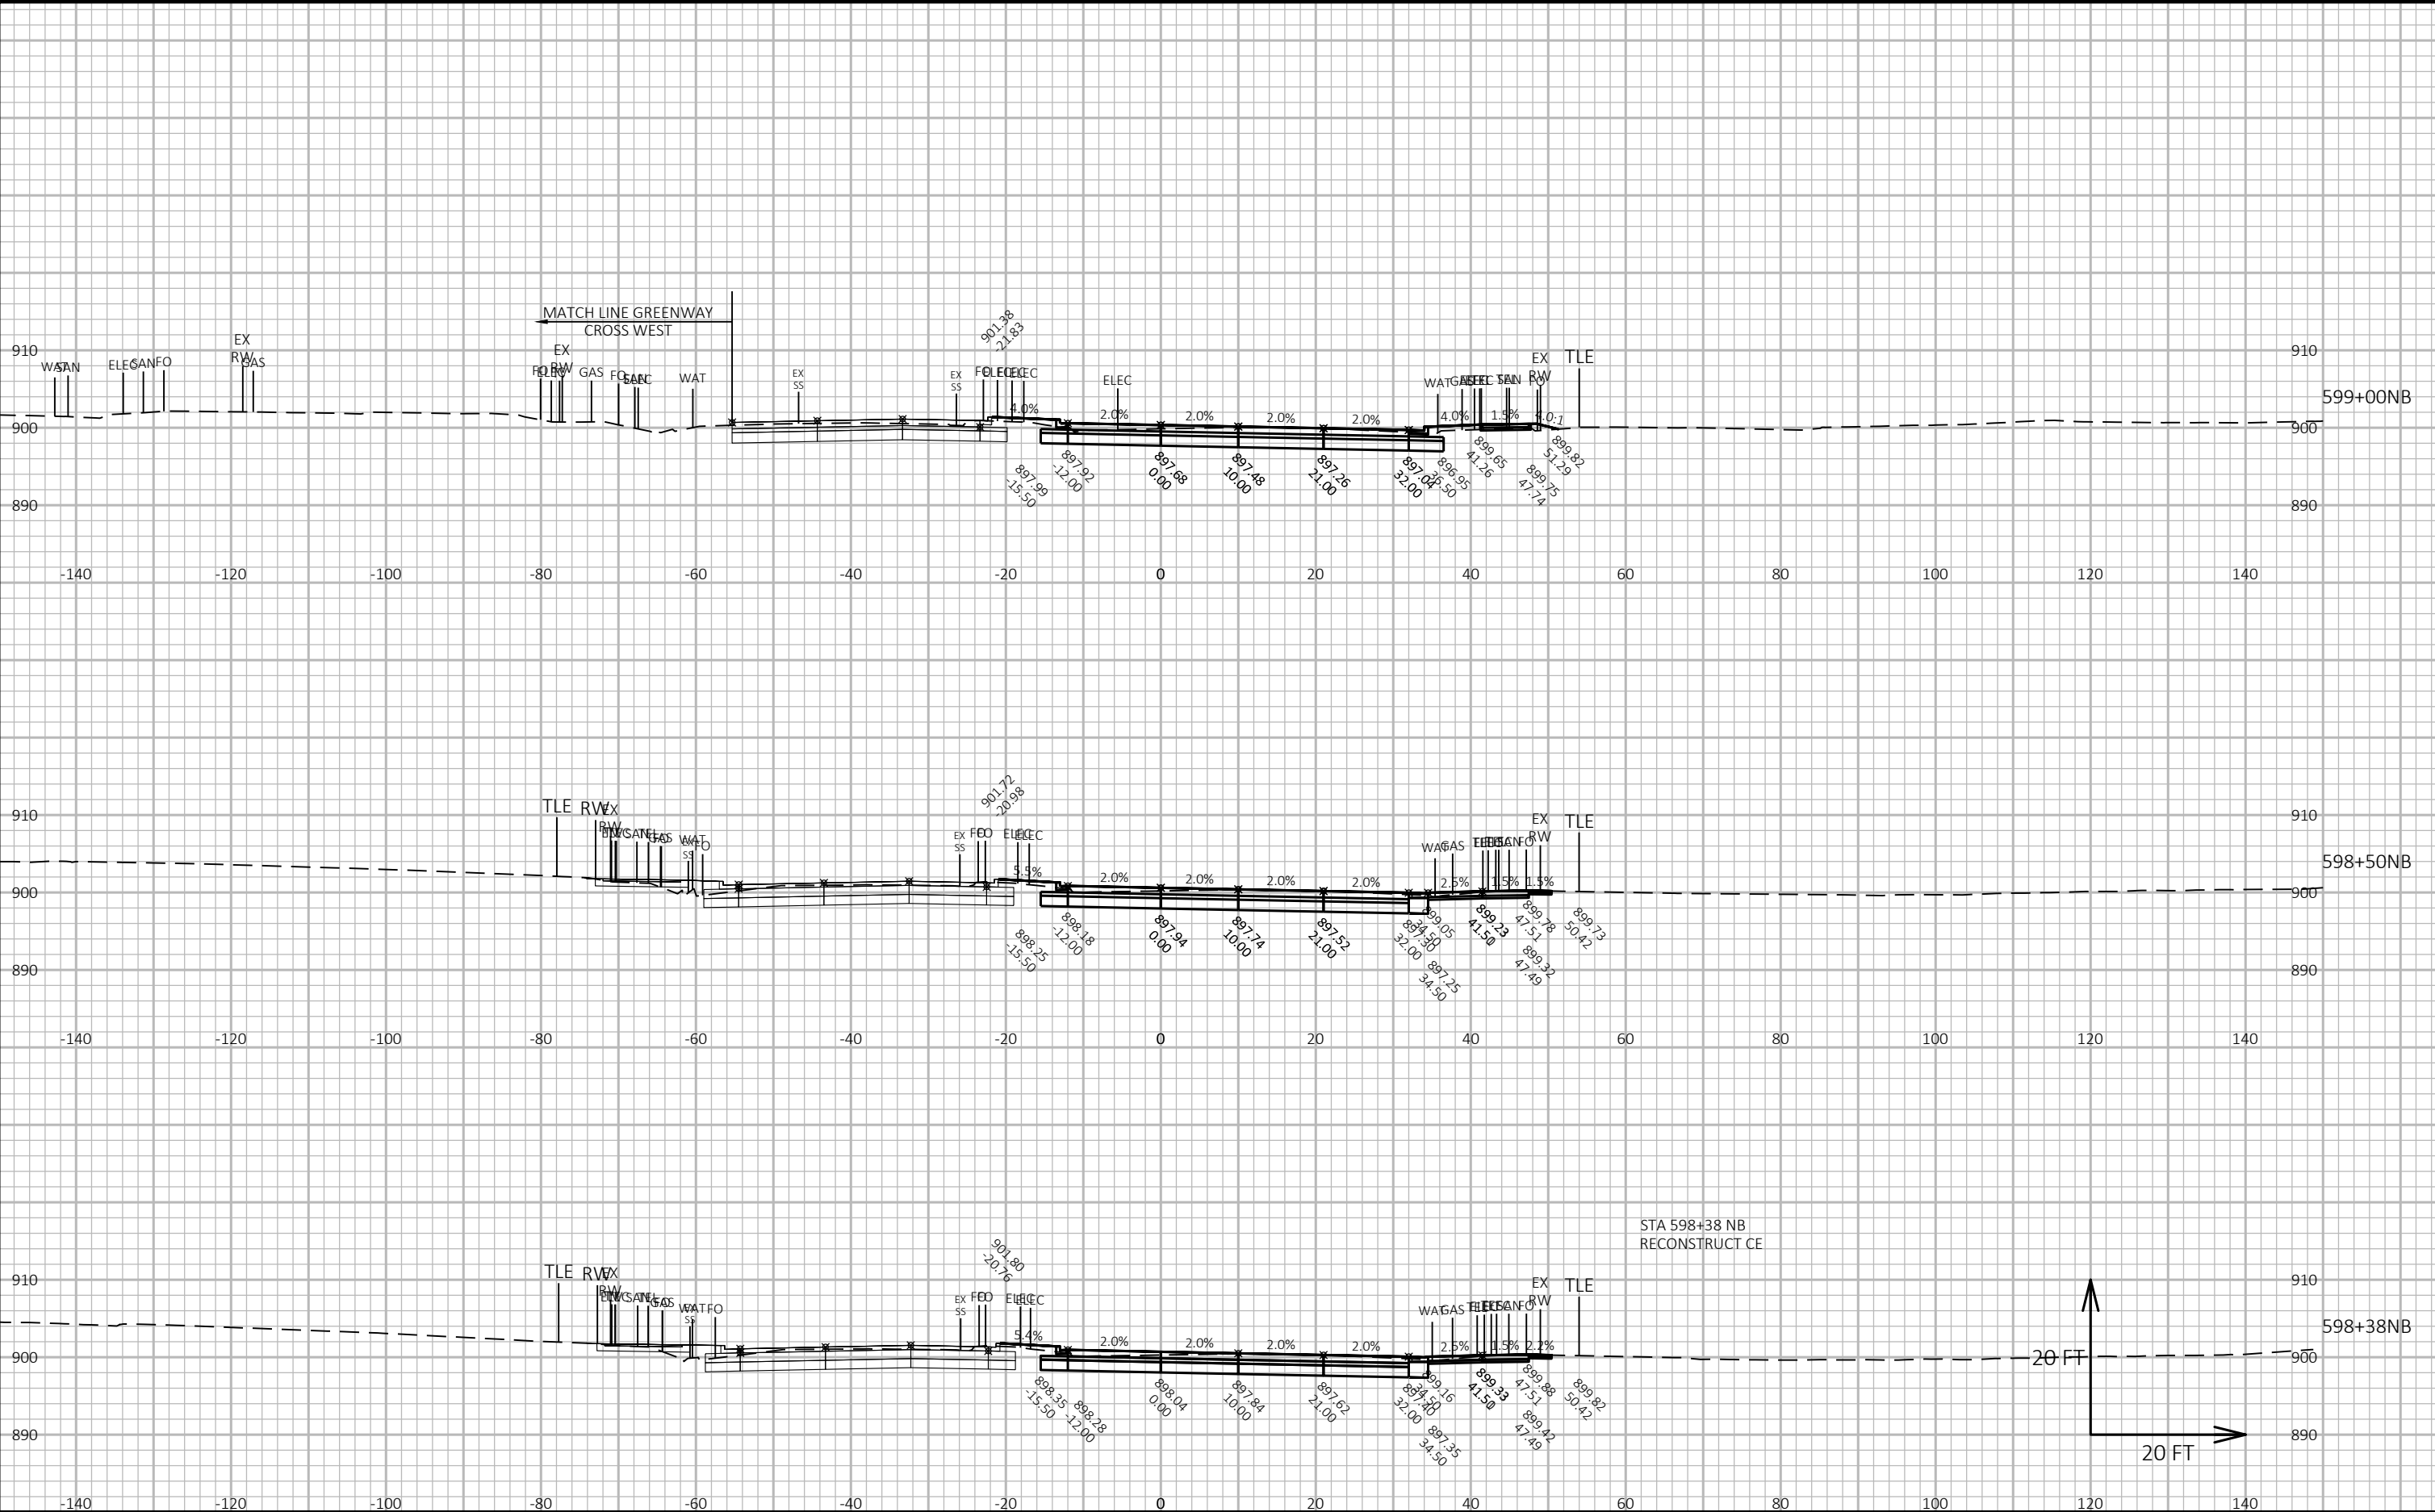

CROSS SECTIONS: FISH HATCHERY ROAD NB - STAGE B

LAYOUT NAME - Section Sheet - (59)

FILE NAME : G:\FITCHBRG\18013-000\CIVIL3D\SHEETPLAN\CROSS SECTION\01_FHR_XS - MAINLINE NB_STAGE B_KL.DWG


PLOT DATE : 10/23/2019 2:15 PM

PLOT BY : KL ENGINEERING

PLOT NAME :

Project No. 19-3488
Date: 07-12-2019
Designed By: BJS
Checked By: LMW

SHEET

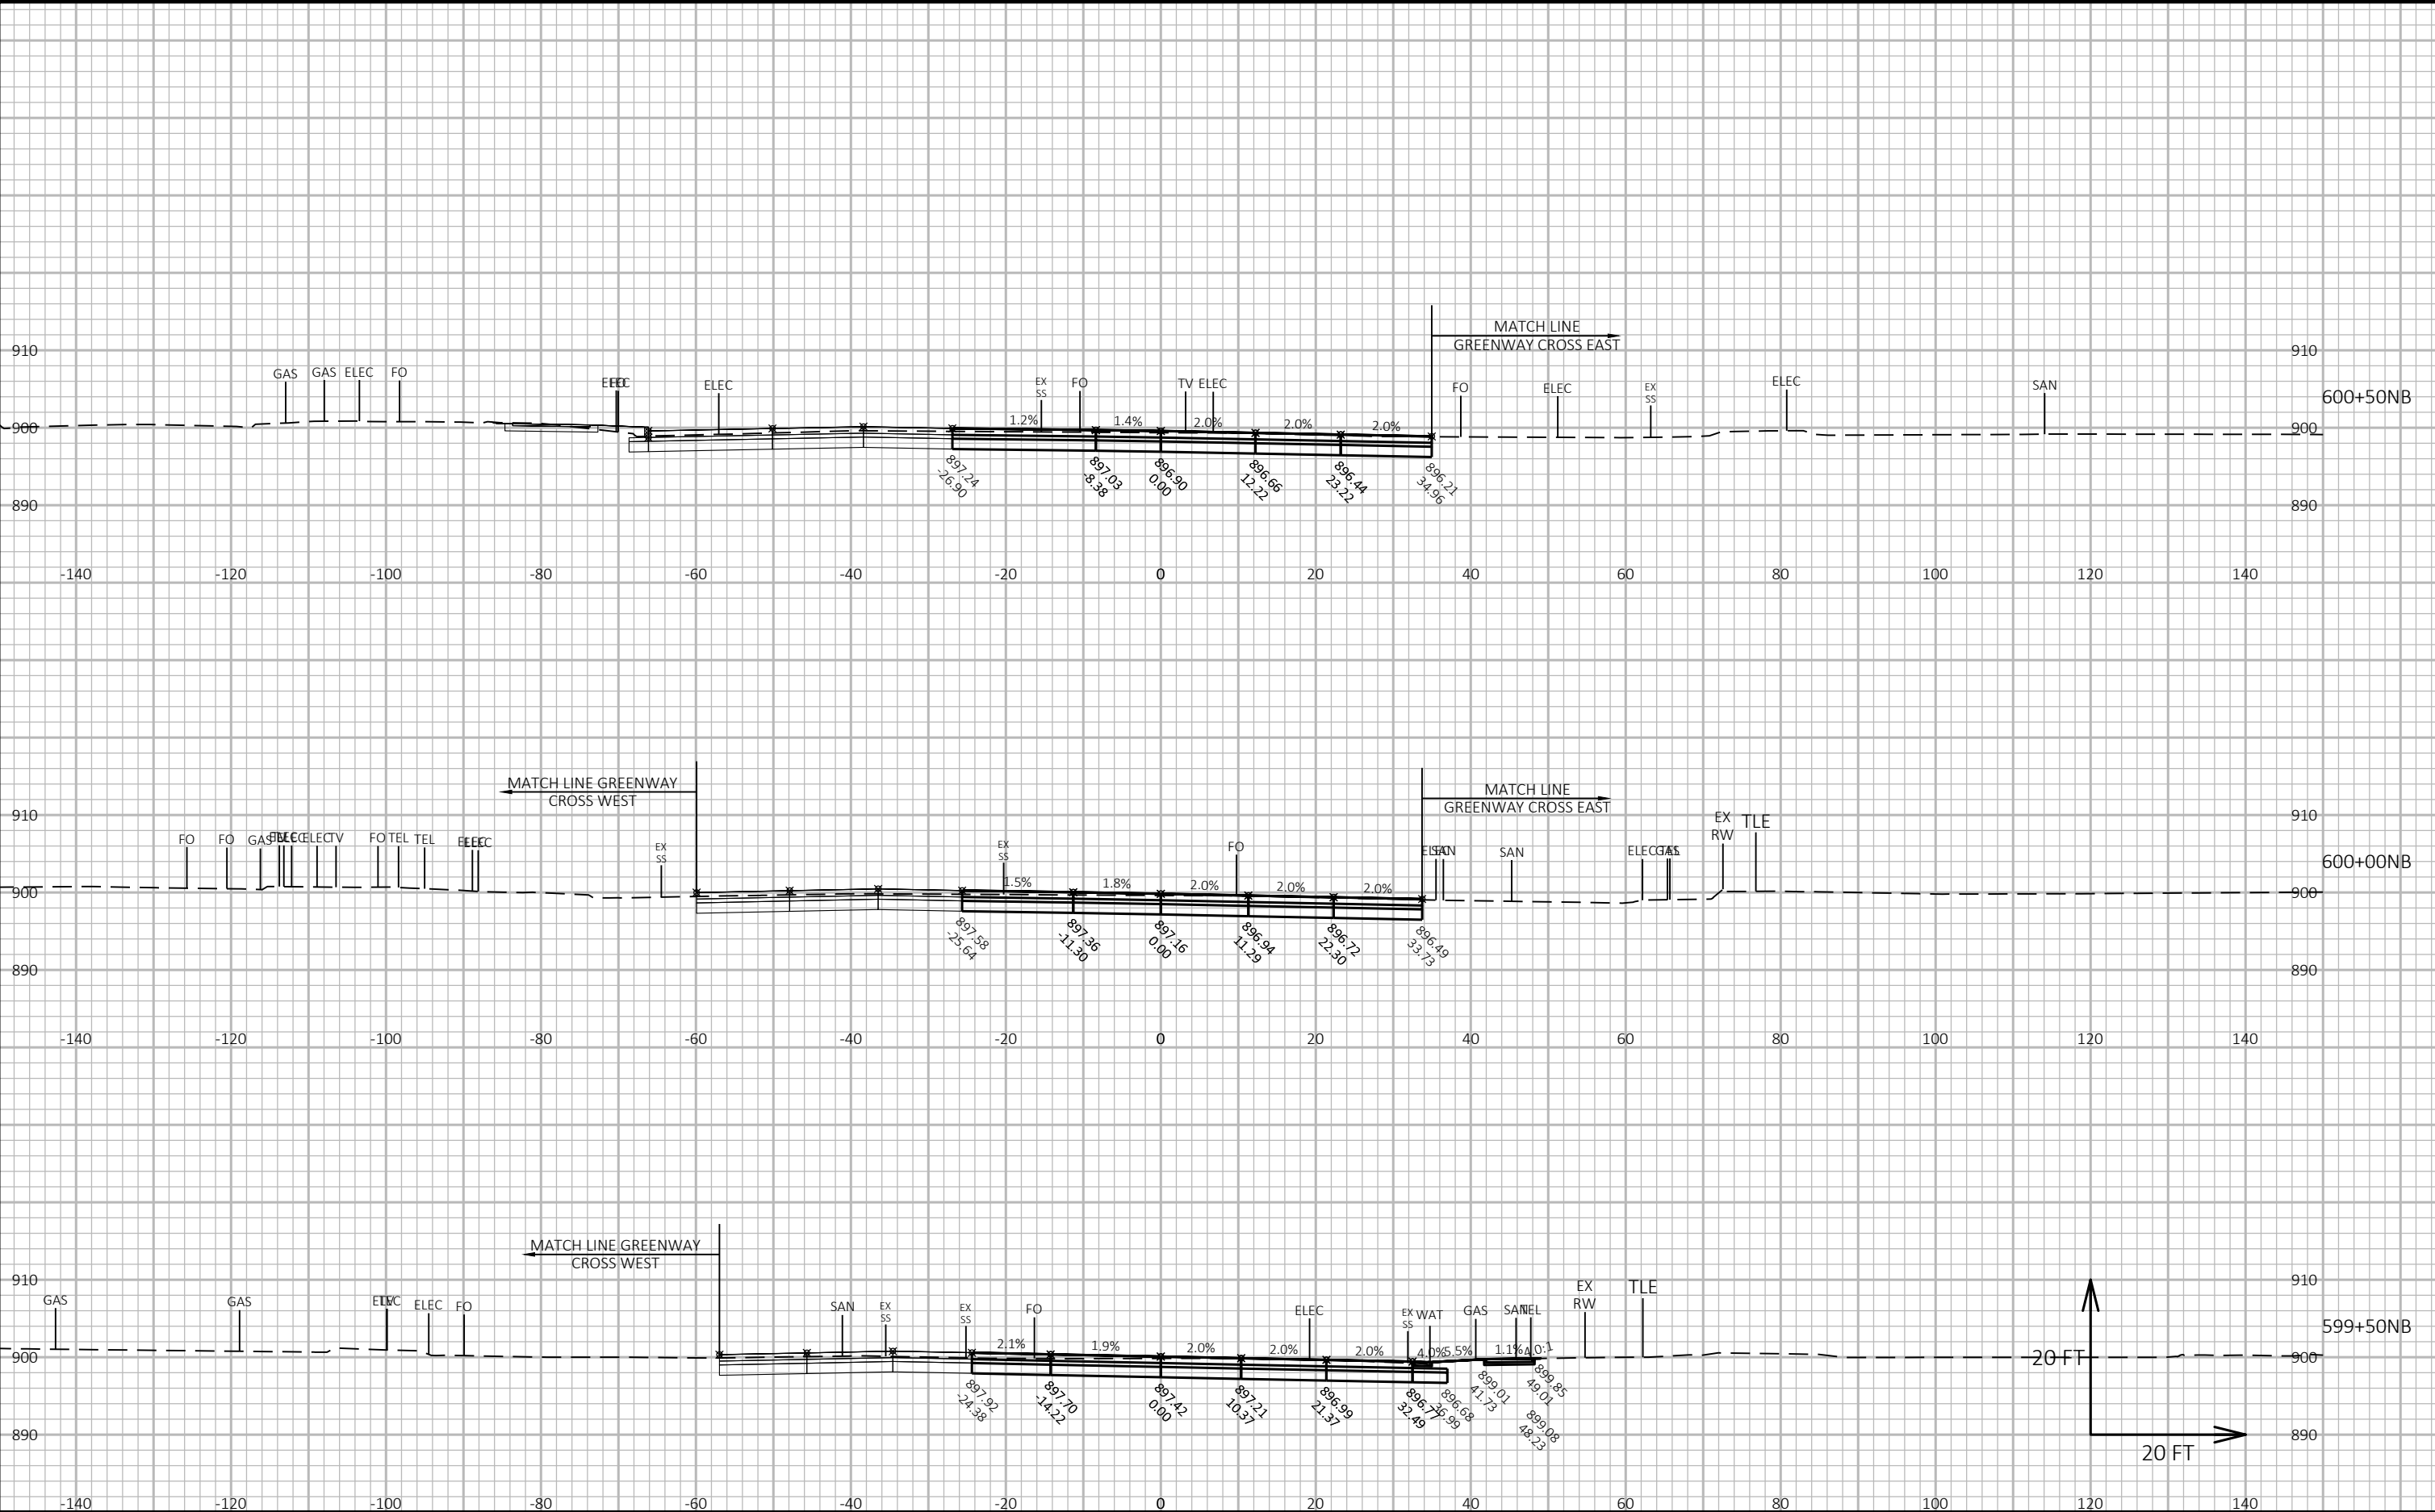

CROSS SECTIONS: FISH HATCHERY ROAD NB - STAGE B

LAYOUT NAME - Section Sheet - (60)

FILE NAME : G:\FITCHBRG\18013-000\CIVIL3D\SHEETPLAN\CROSS SECTION\01_FHR_XS - MAINLINE NB_STAGE B_KL.DWG


PLOT DATE : 10/23/2019 2:15 PM

PLOT BY : KL ENGINEERING

PLOT NAME :

Project No. 19-3488
Date: 07-12-2019
Designed By: BJS
Checked By: LMW


SHEET

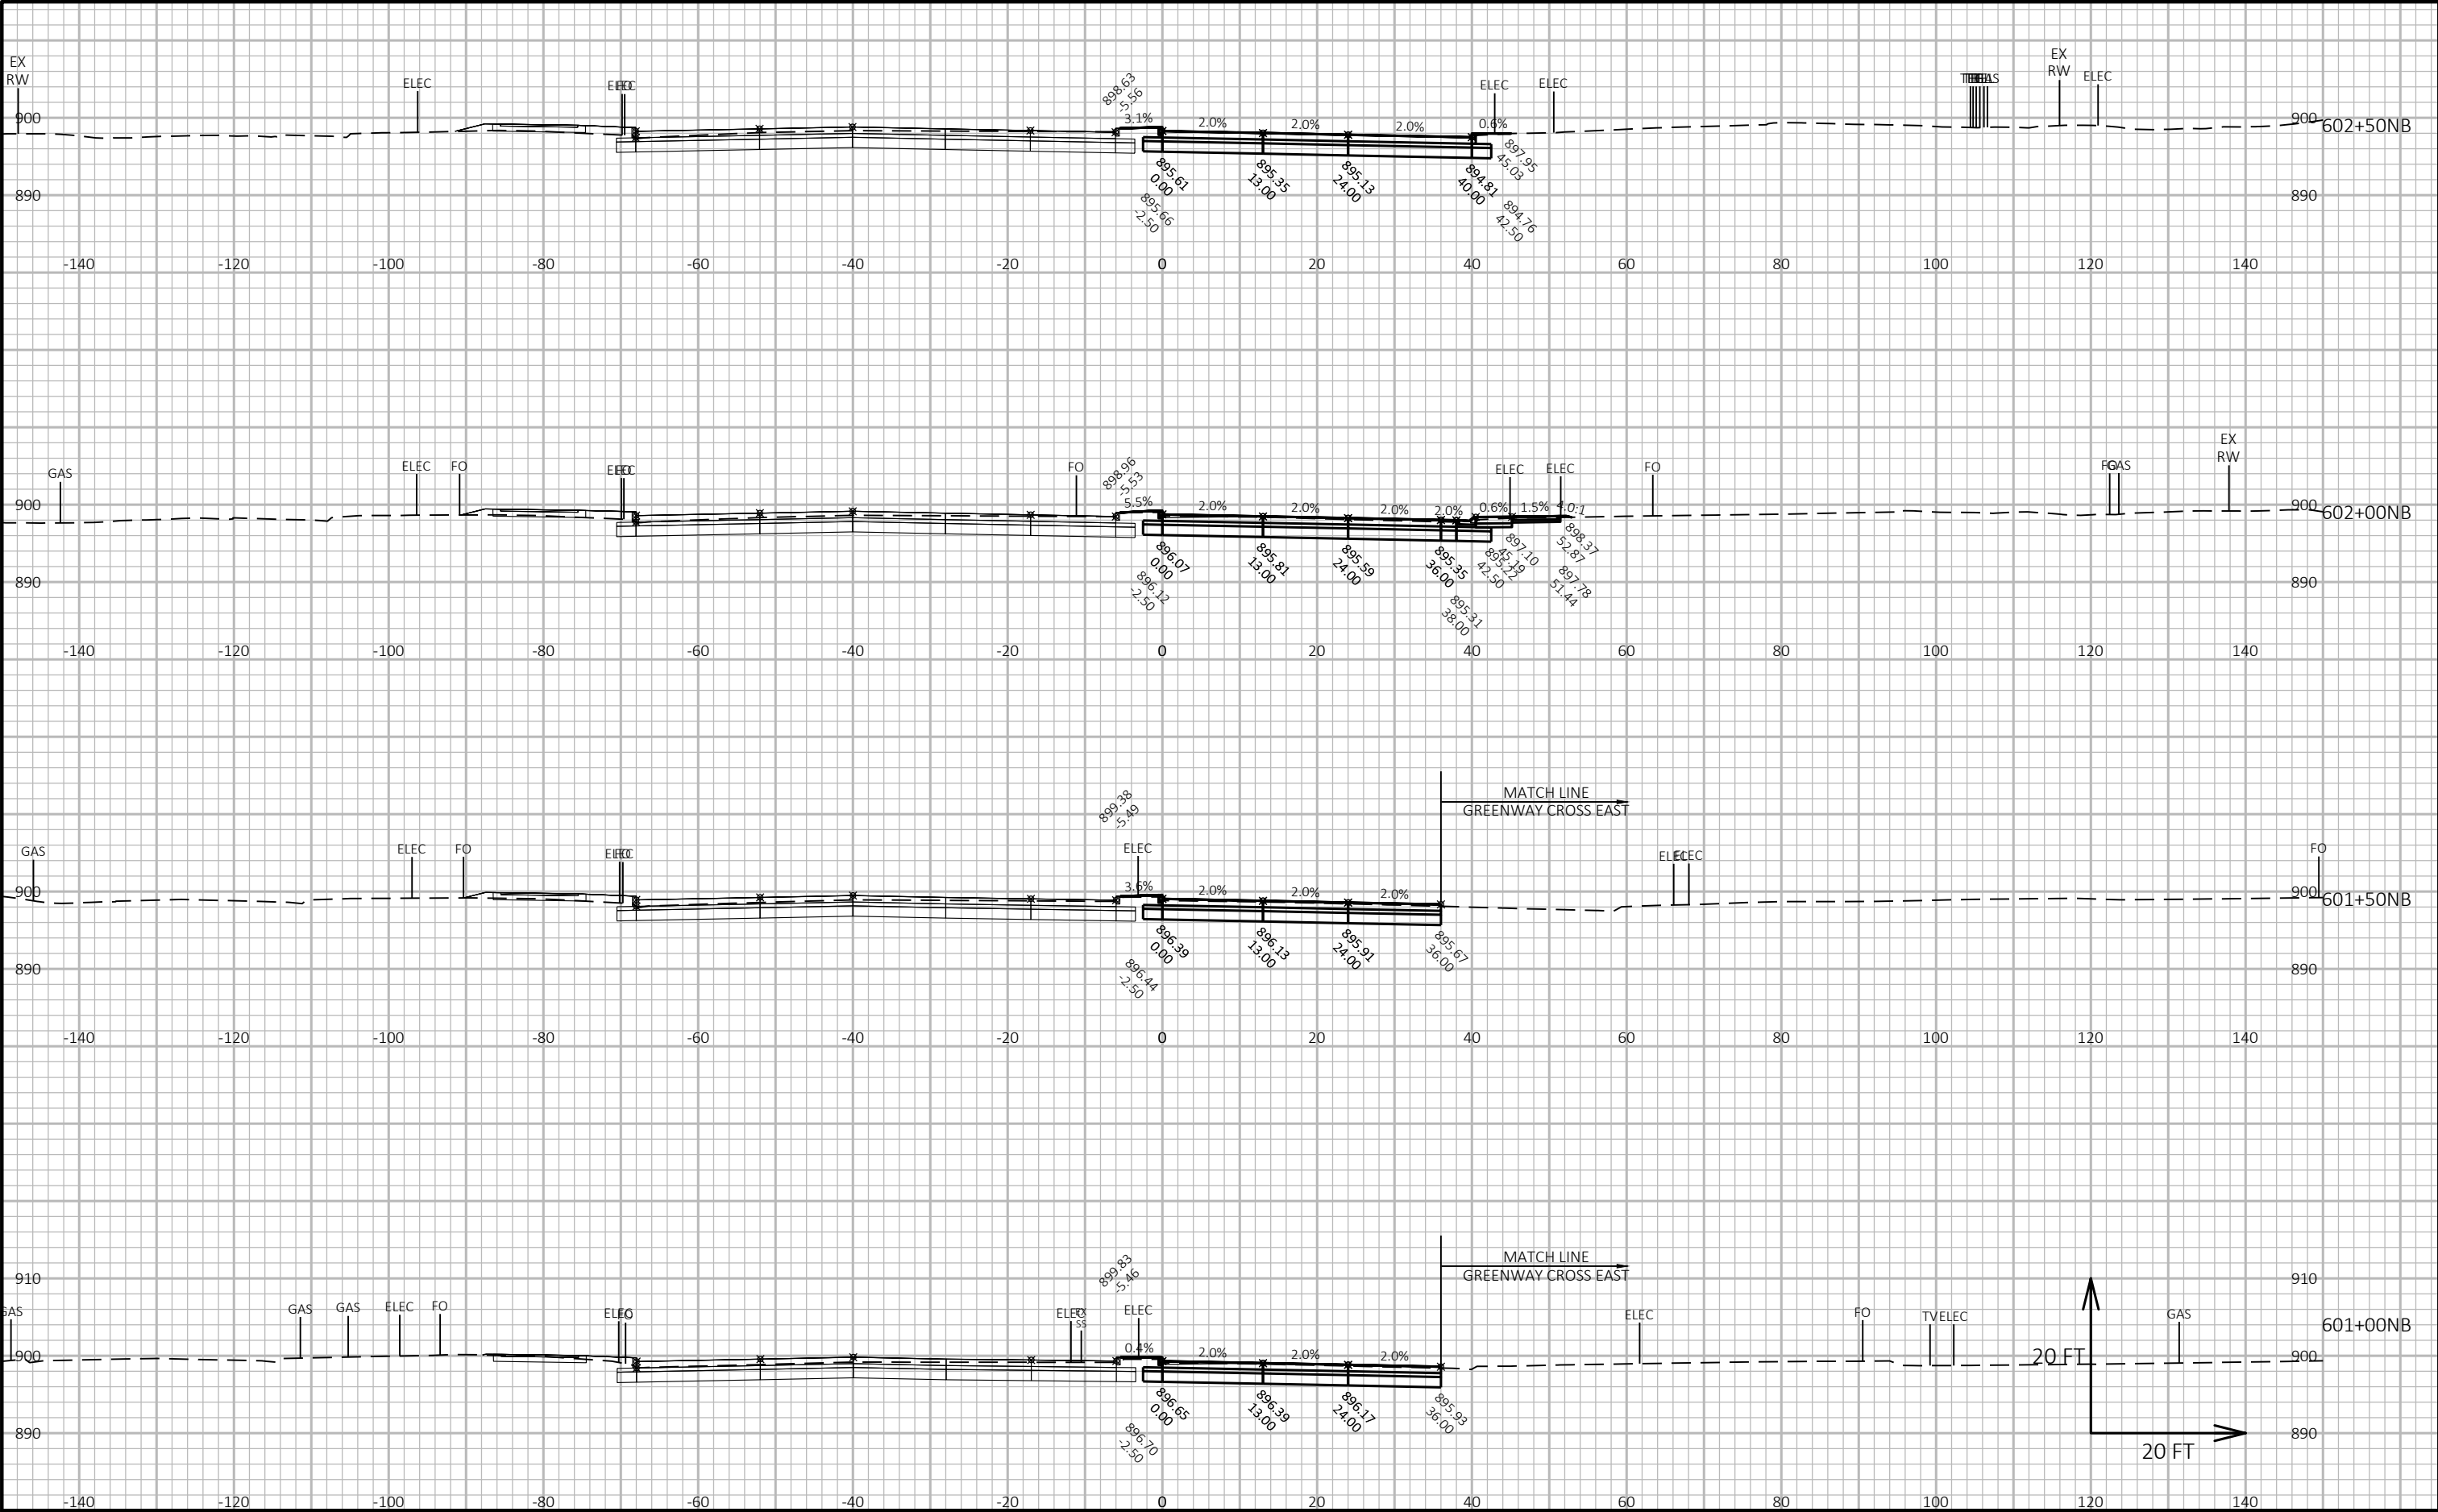

CROSS SECTIONS: FISH HATCHERY ROAD NB - STAGE B

Project No. 19-3488
Date: 07-12-2019
Designed By: BJS
Checked By: LMW

SHEET

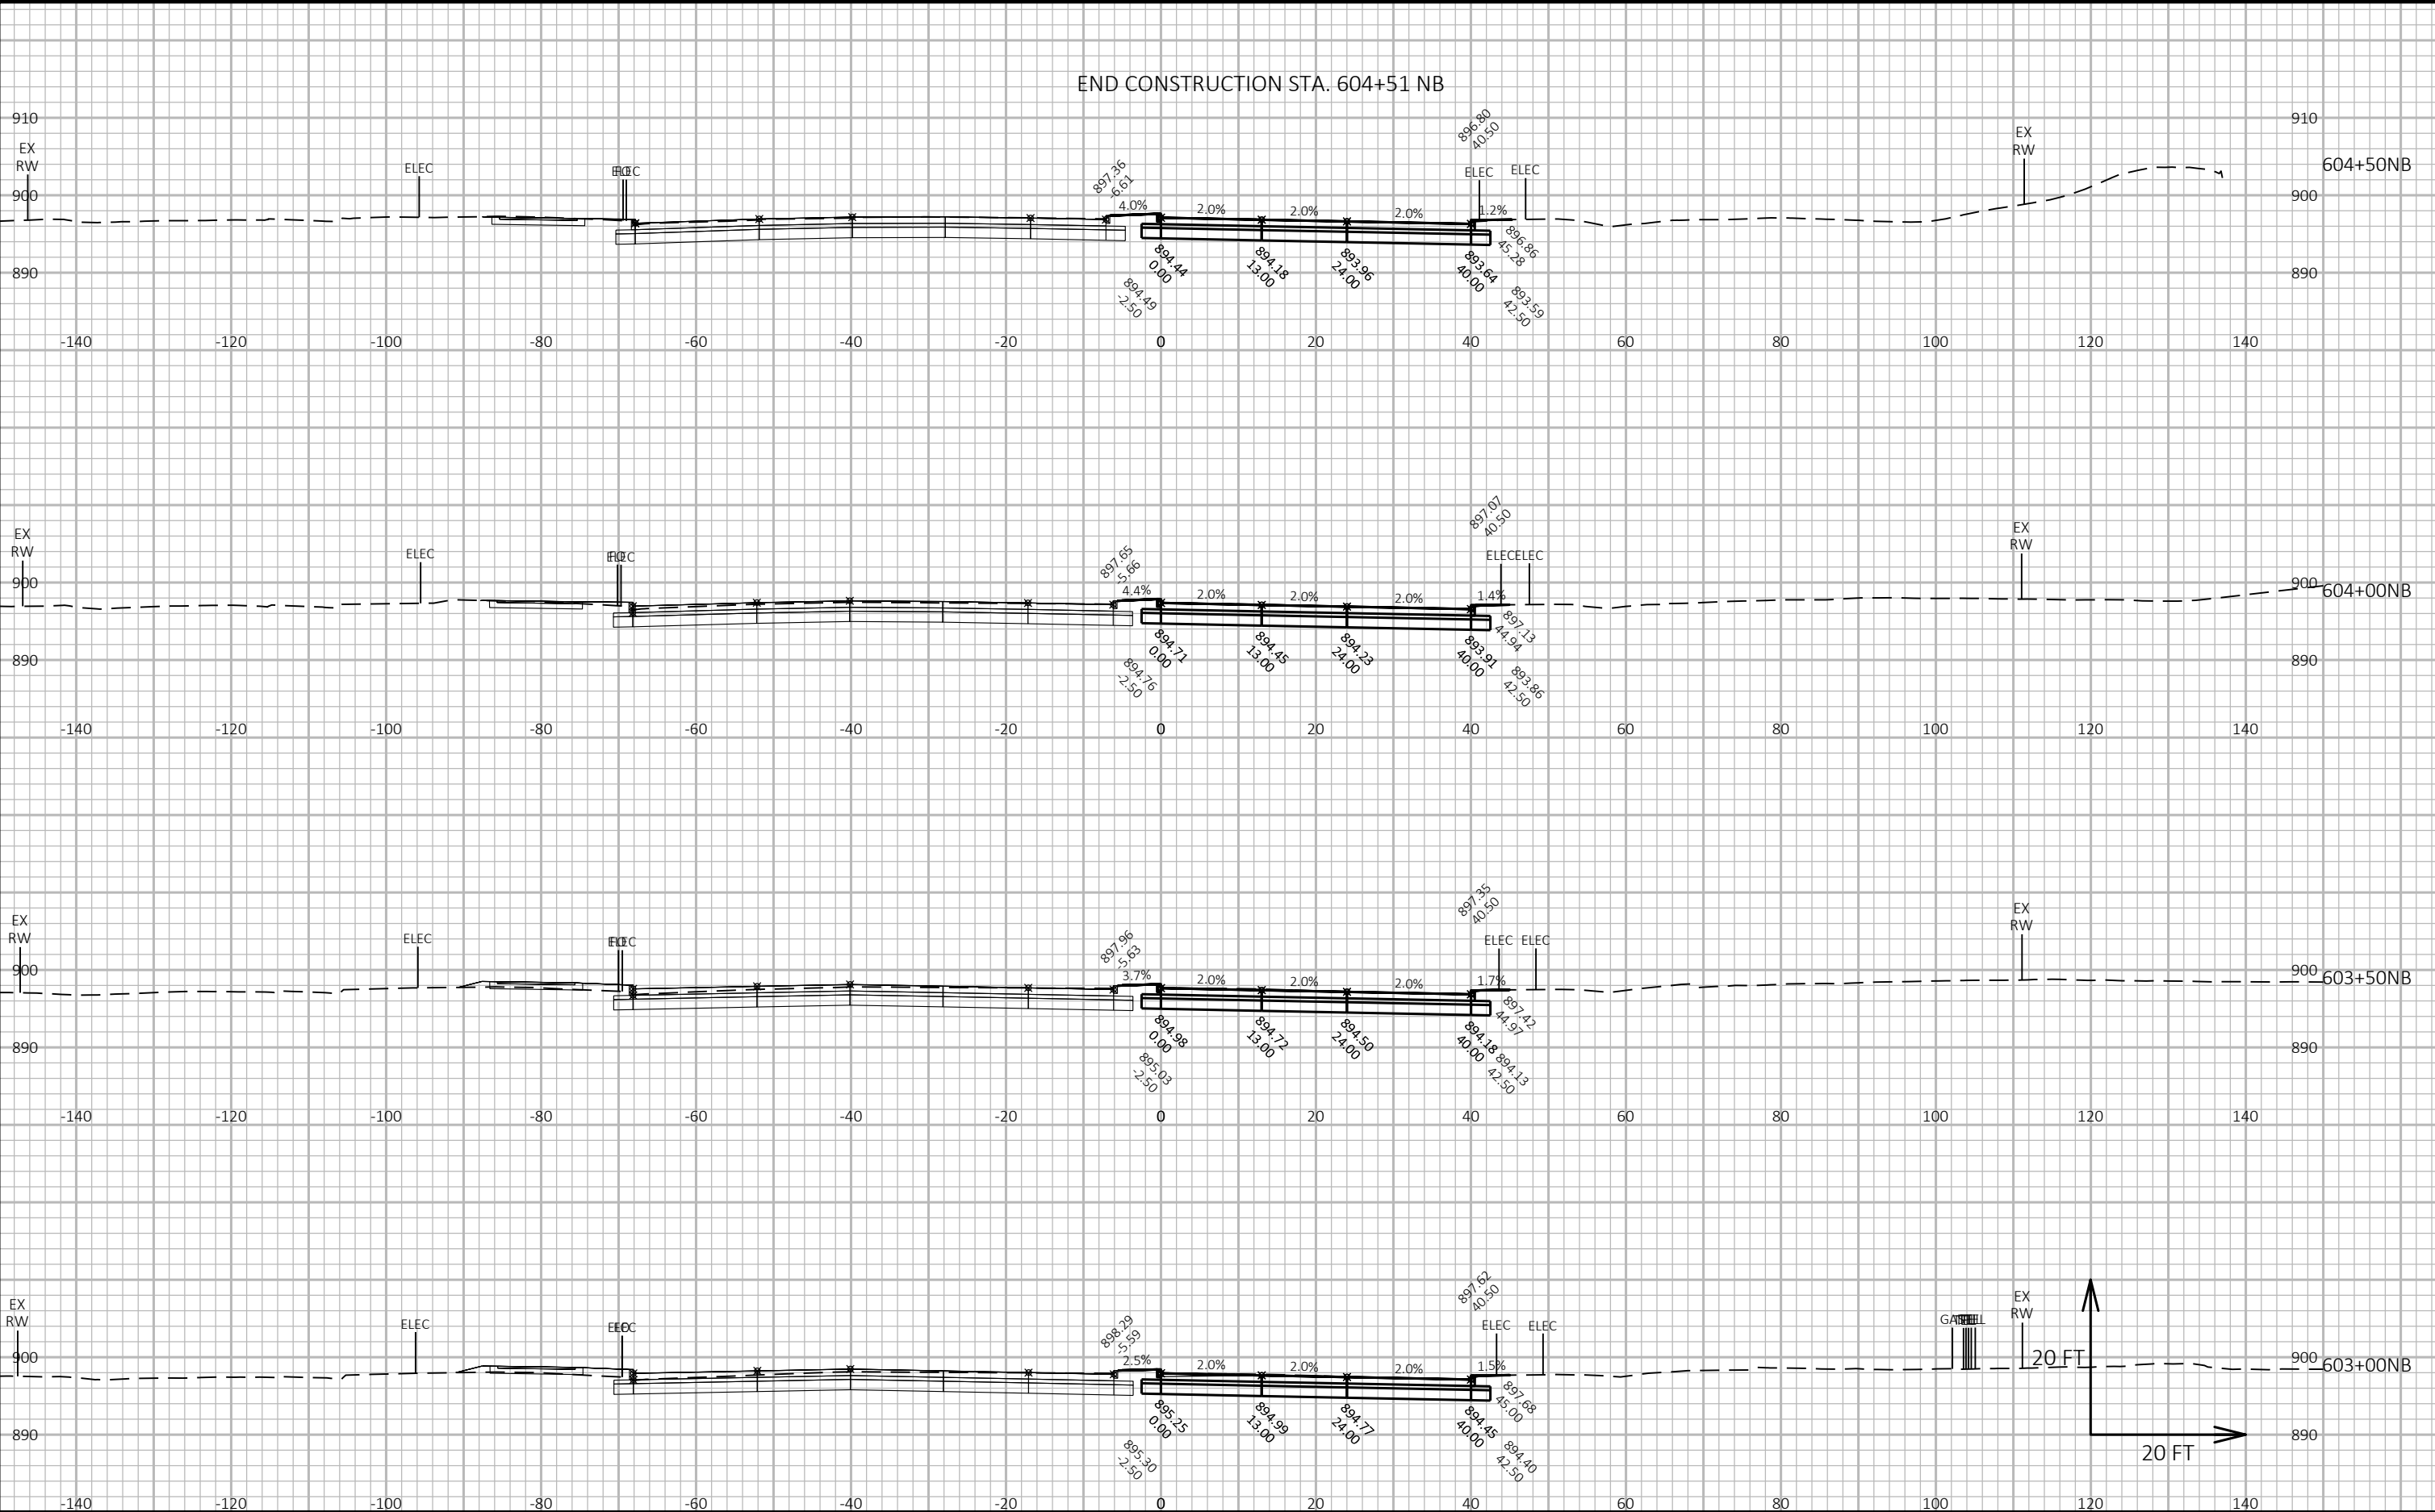

CROSS SECTIONS: FISH HATCHERY ROAD NB - STAGE B

LAYOUT NAME - Section Sheet - (62)

FILE NAME : G:\FITCHBRG\18013-000\CIVIL3D\SHEETSPLAN\CROSS SECTION\01_FHR_XS - MAINLINE NB_STAGE B_KL.DWG


PLOT DATE : 10/23/2019 2:16 PM

PLOT BY : KL ENGINEERING

PLOT NAME :

Project No. 19-3488
Date: 07-12-2019
Designed By: BJS
Checked By: LMW

SHEET

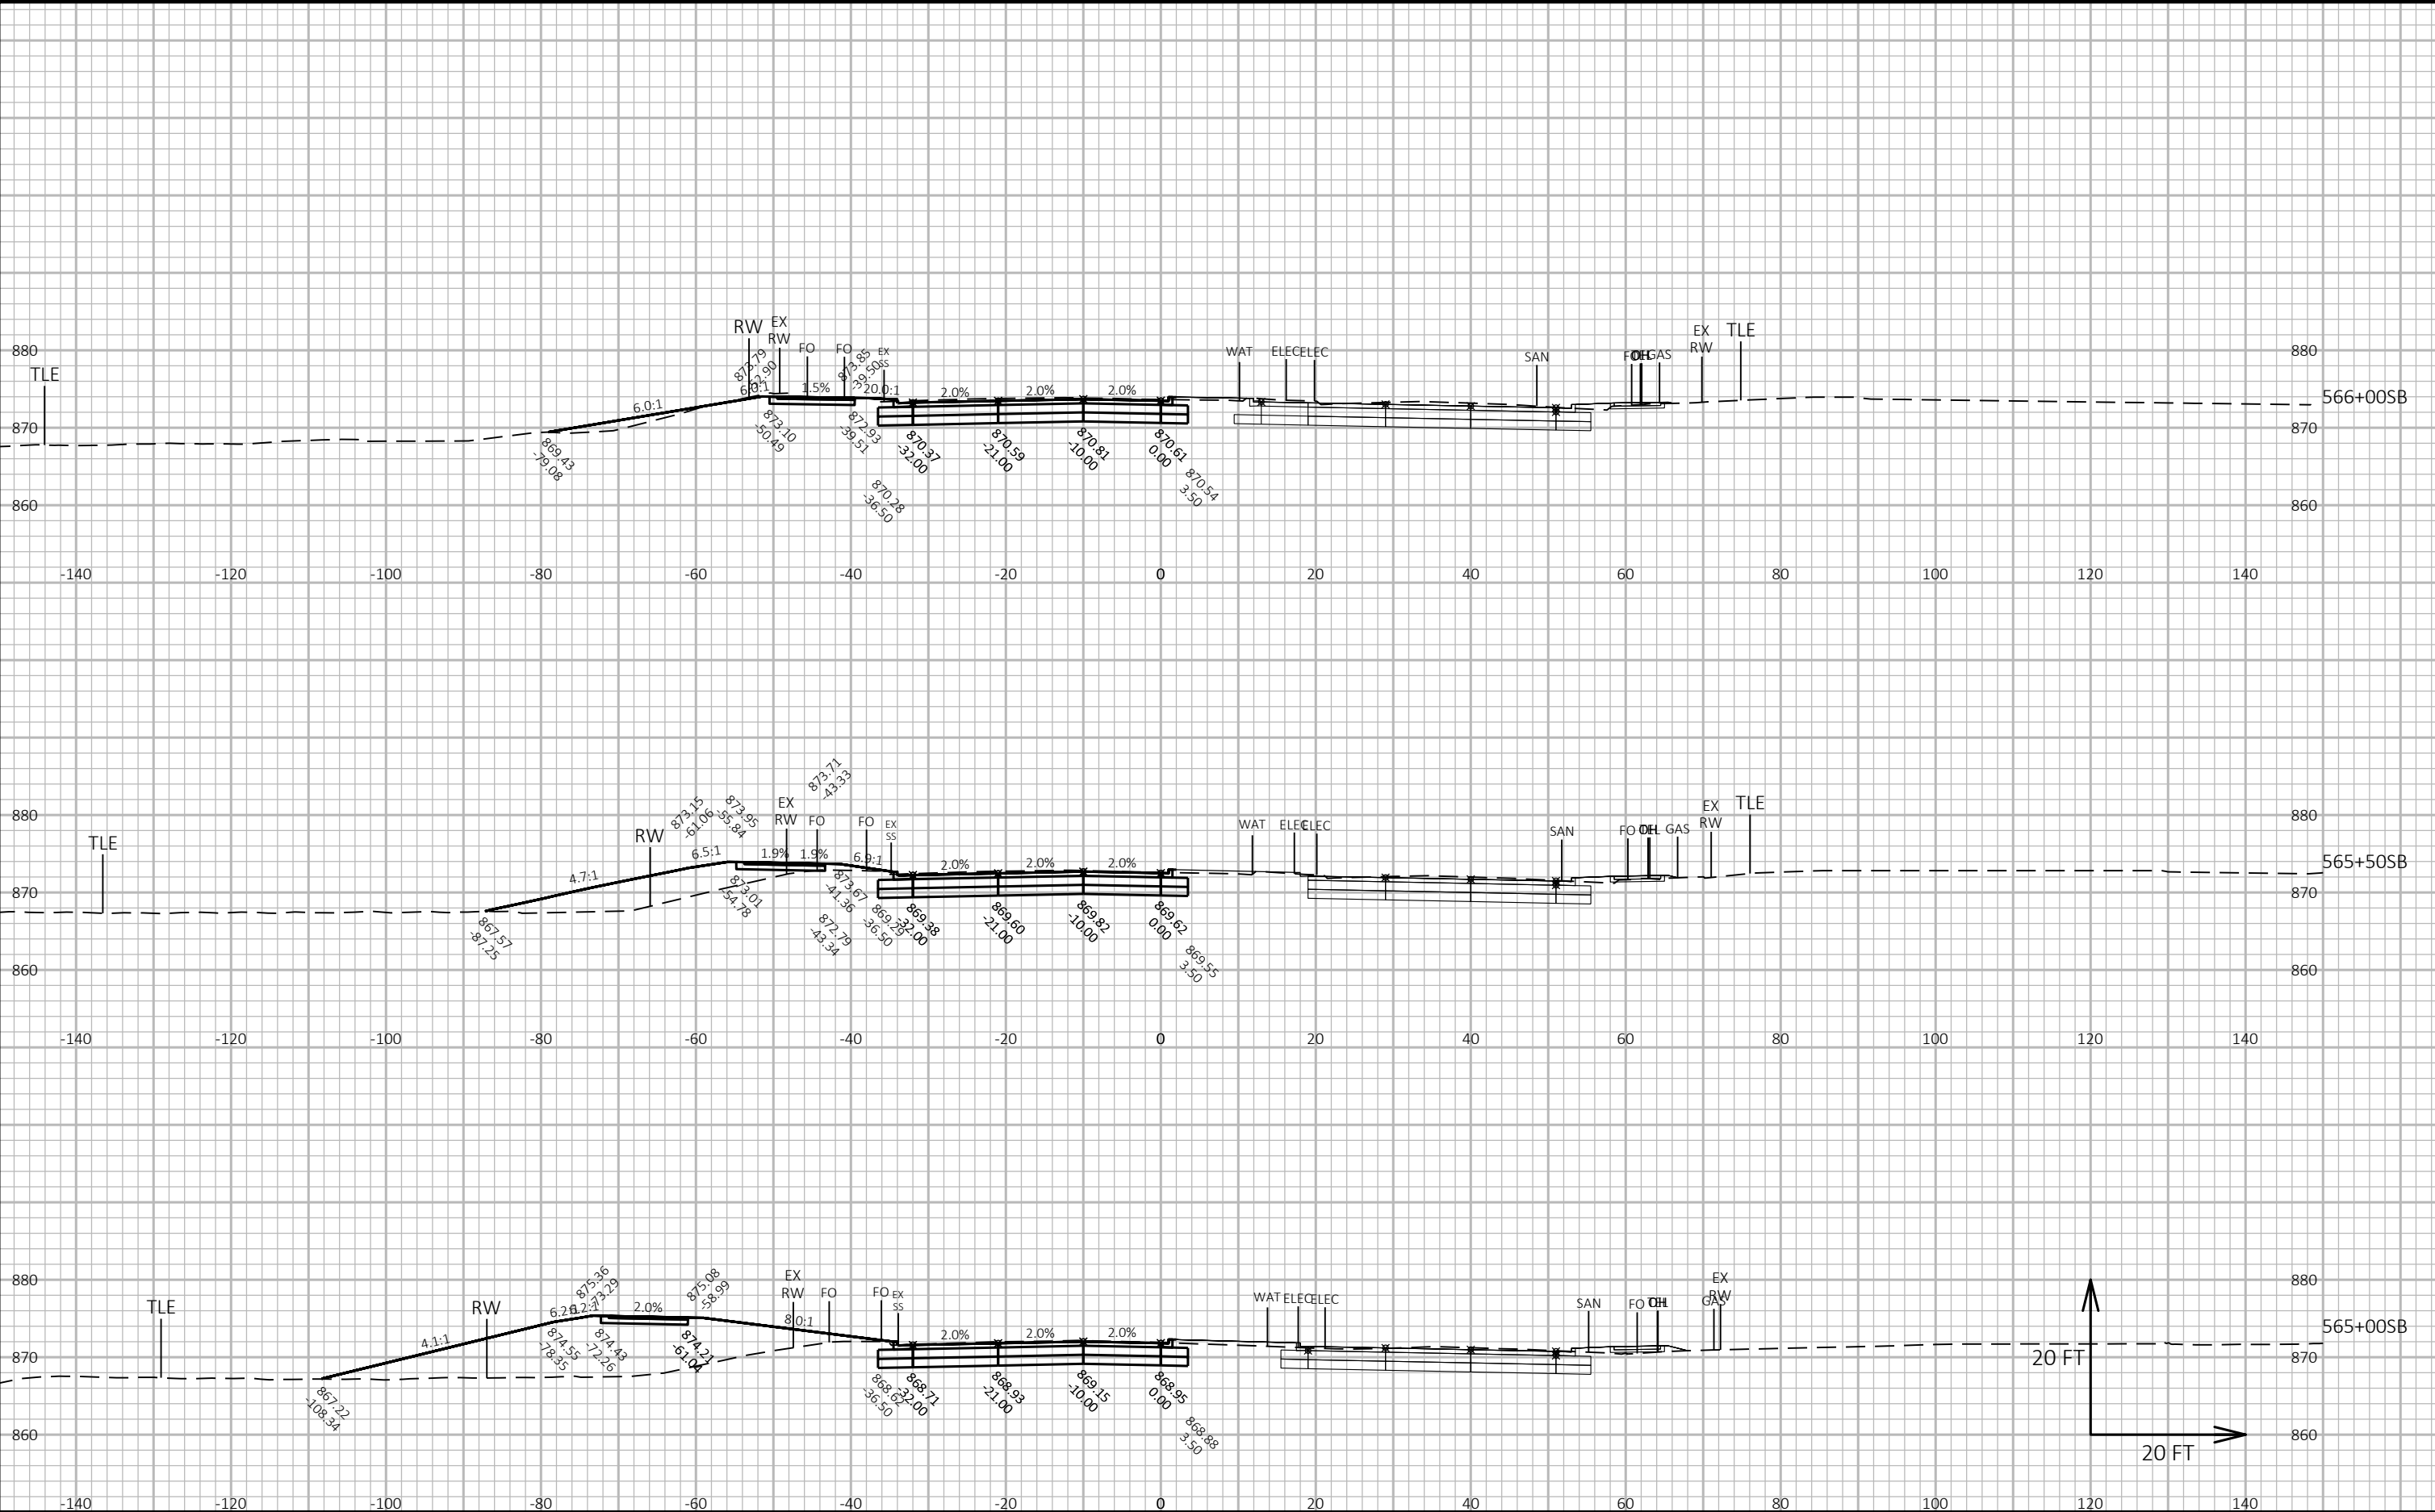

CROSS SECTIONS: FISH HATCHERY ROAD SB - STAGE C

LAYOUT NAME - Section Sheet - (35)

FILE NAME : G:\FITCHBRG\18013-000\CIVIL3D\SHEETSPLAN\CROSS SECTION\02_FHR_XS - MAINLINE SB_STAGE C_KL.DWG


PLOT DATE : 10/23/2019 4:09 PM

PLOT BY : KL ENGINEERING

PLOT NAME :

Project No. 19-3488
Date: 07-12-2019
Designed By: BJS
Checked By: LMW


SHEET

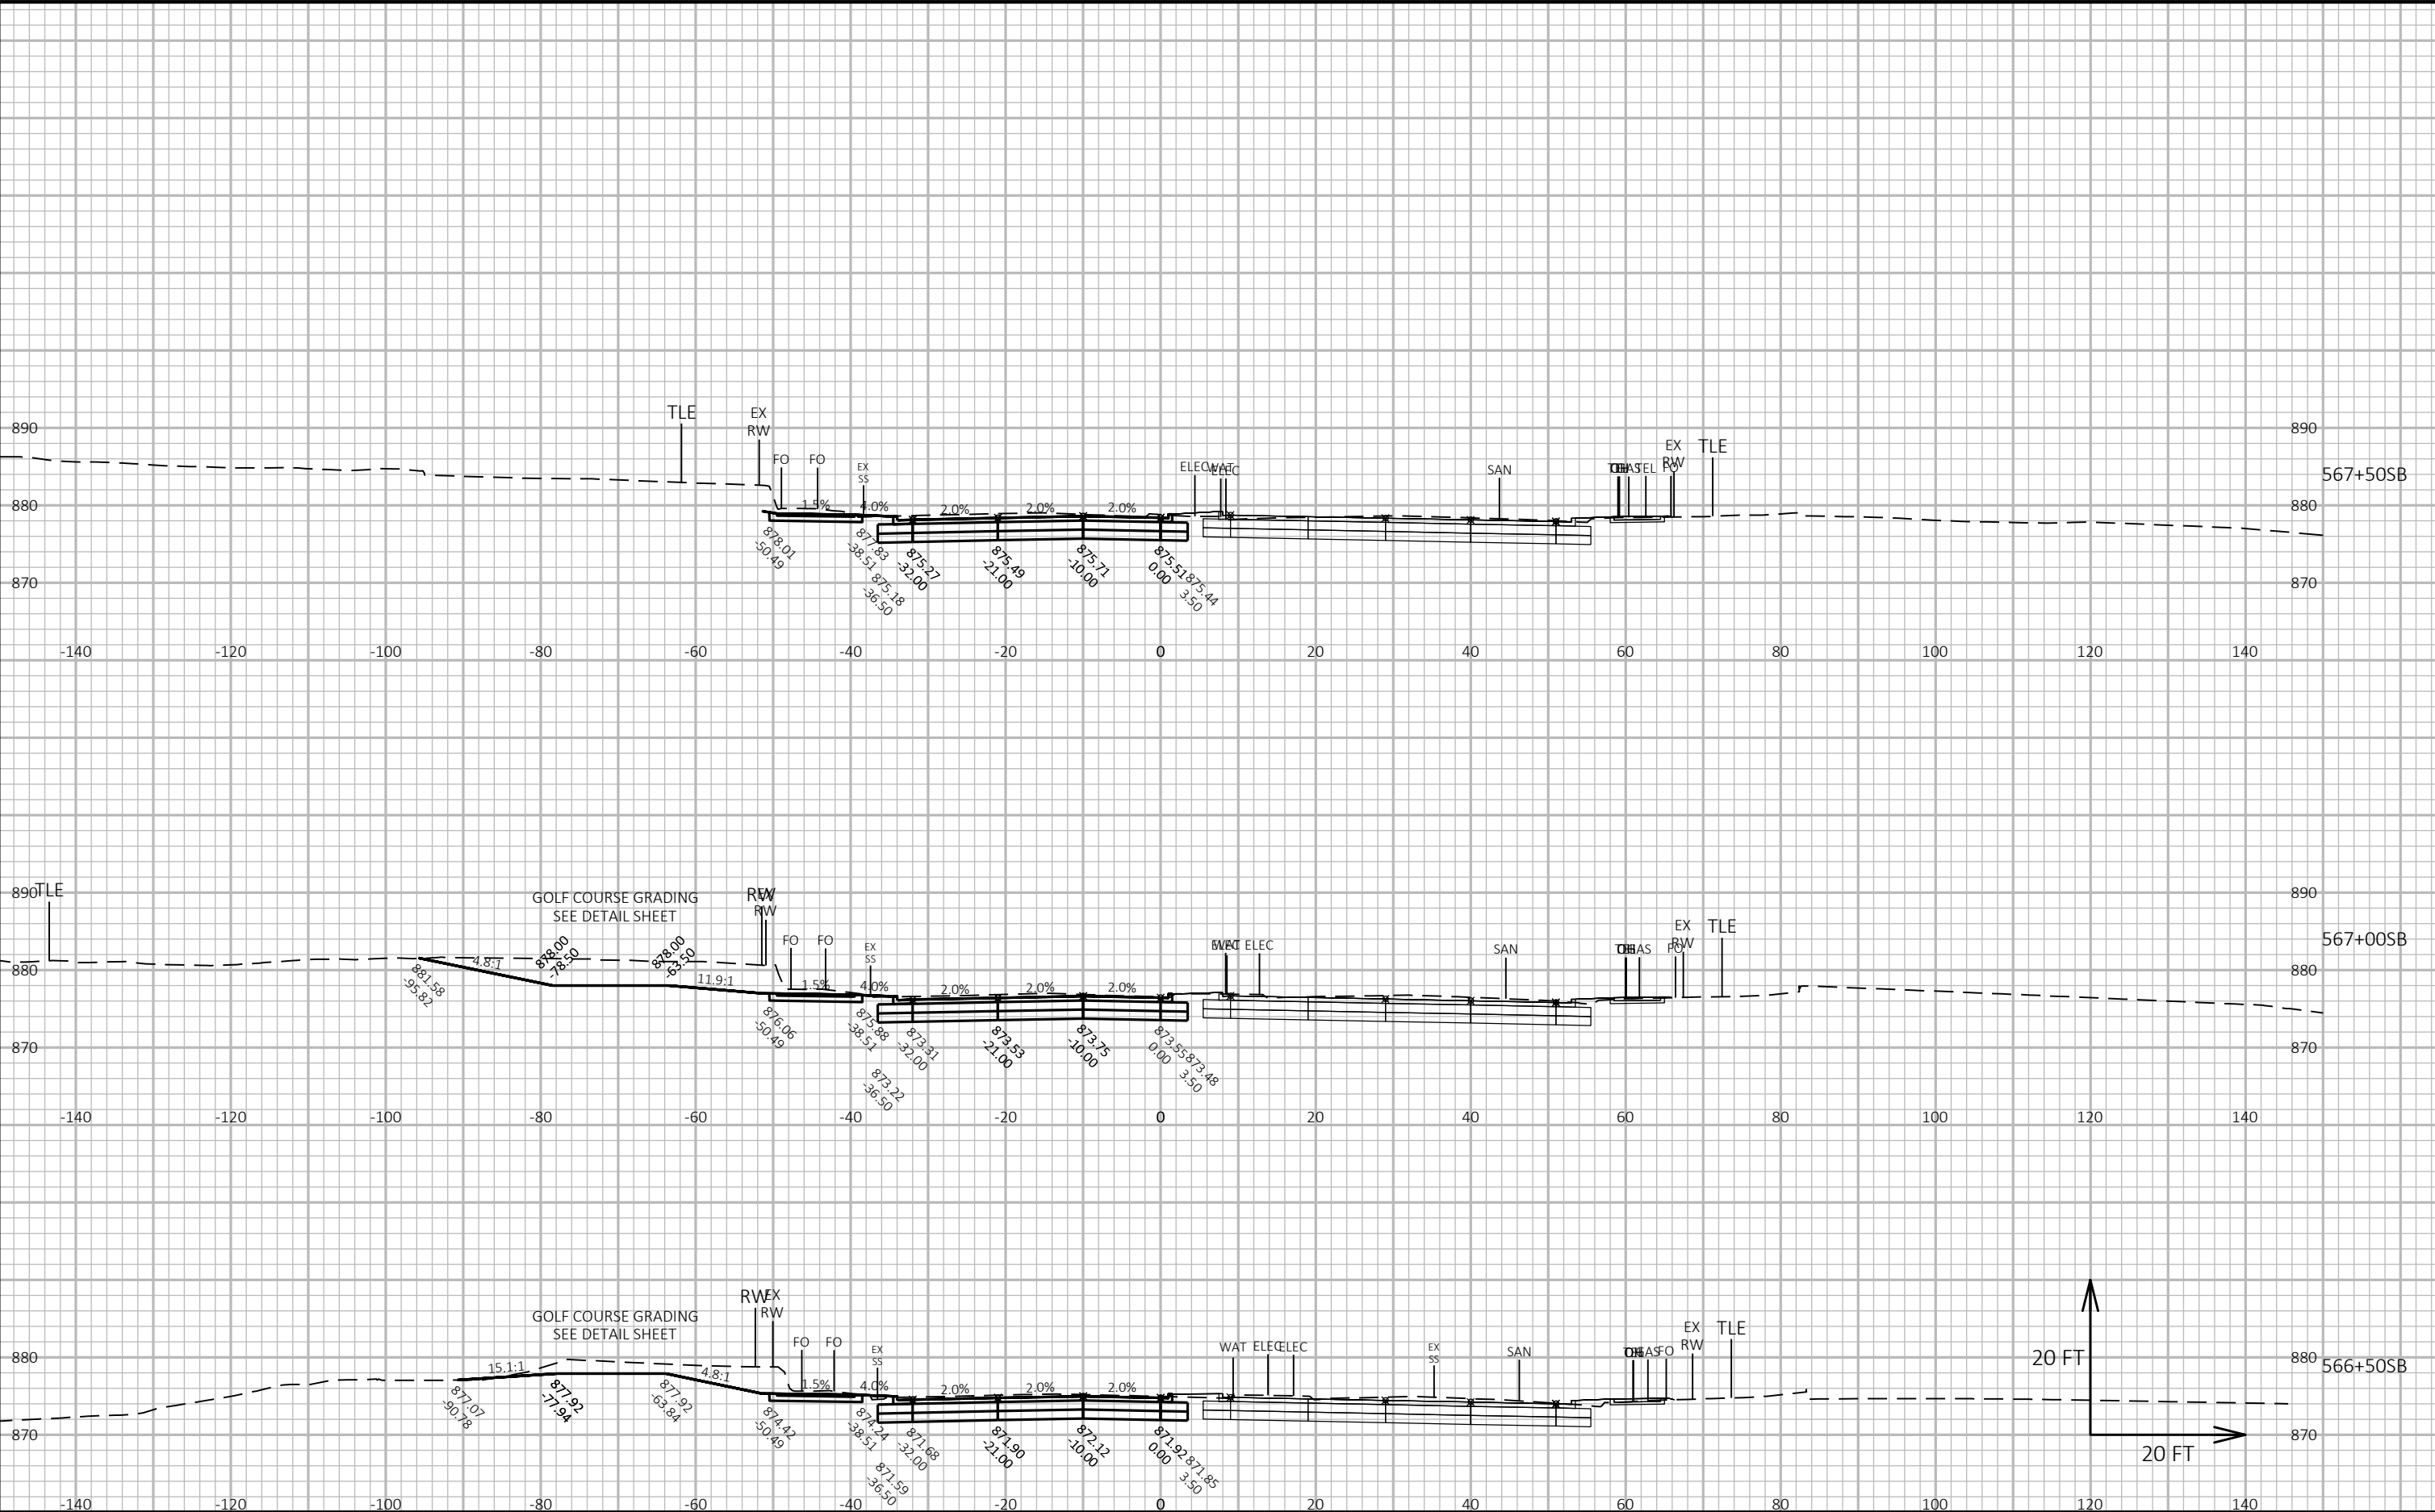

CROSS SECTIONS: FISH HATCHERY ROAD SB - STAGE C

Project No. 19-3488 Designed By: BJS
Date: 07-12-2019 Checked By: LMW

SHEET

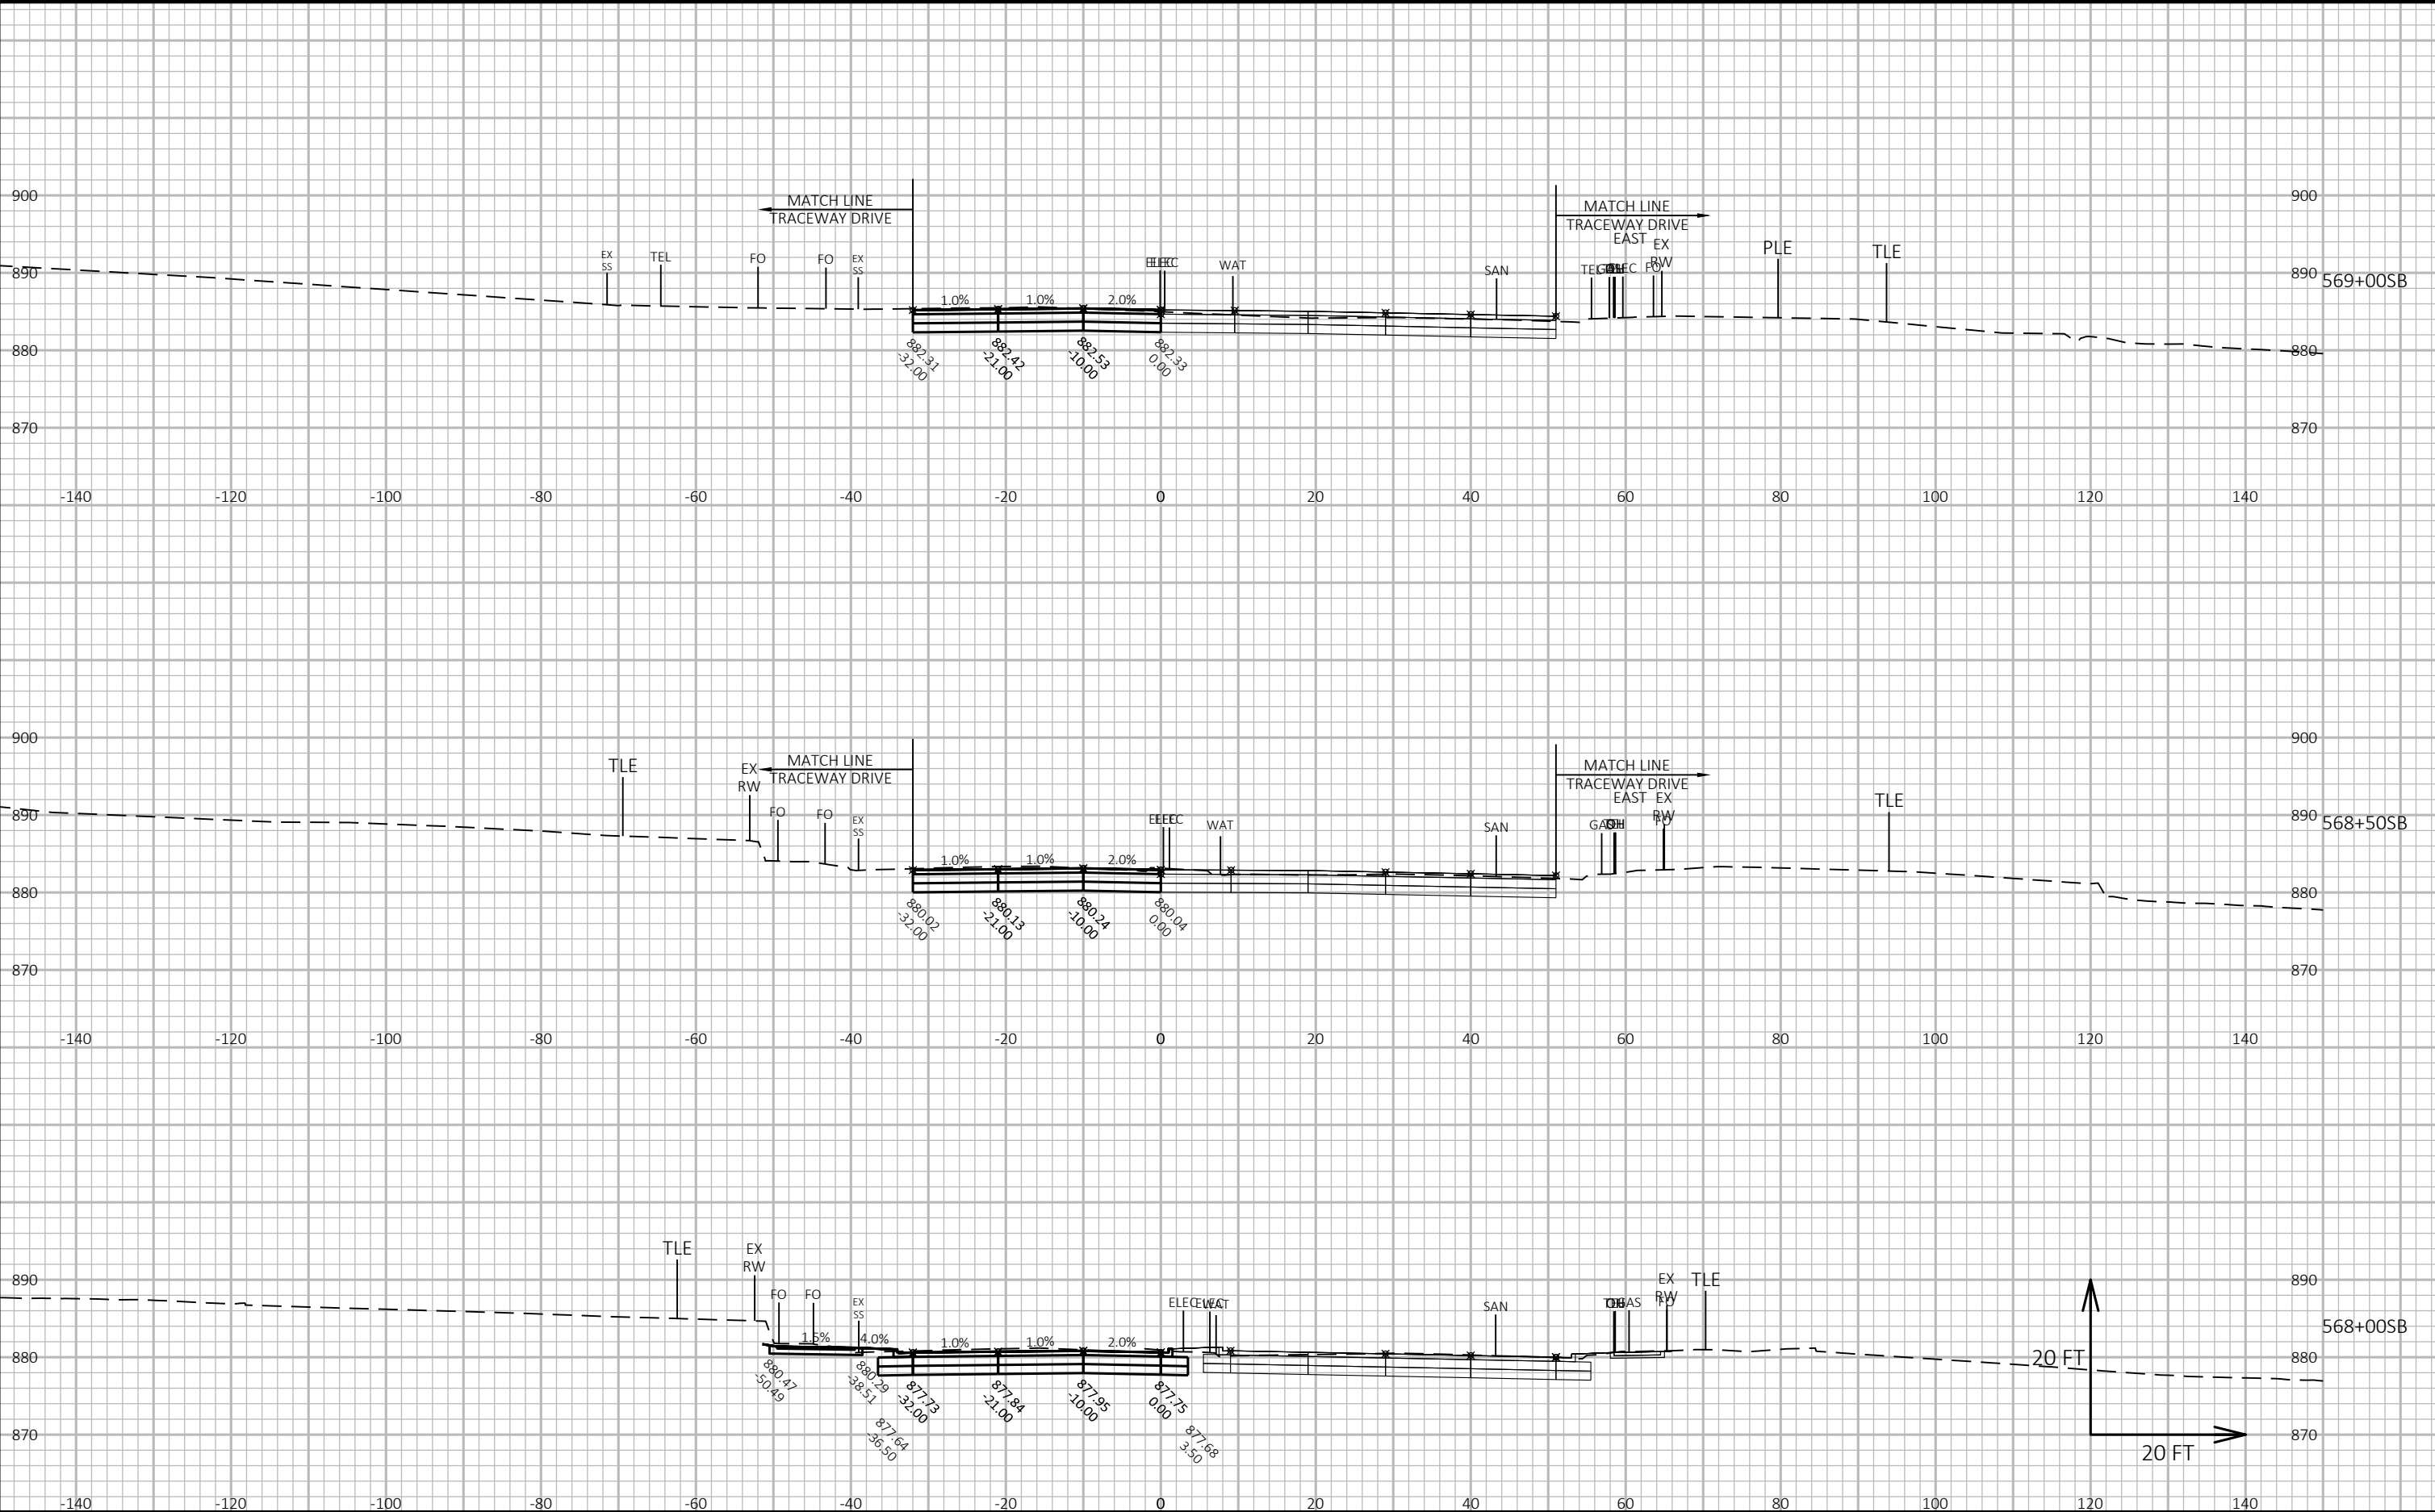

CROSS SECTIONS: FISH HATCHERY ROAD SB - STAGE C

LAYOUT NAME - Section Sheet - (37)

FILE NAME : G:\FITCHBRG\18013-000\CIVIL3D\SHEETSPLAN\CROSS SECTION\02_FHR_XS - MAINLINE SB_STAGE C_KL.DWG


PLOT DATE : 10/23/2019 4:11 PM

PLOT BY : KL ENGINEERING

PLOT NAME :

Project No. 19-3488
Date: 07-12-2019
Designed By: BJS
Checked By: LMW


SHEET

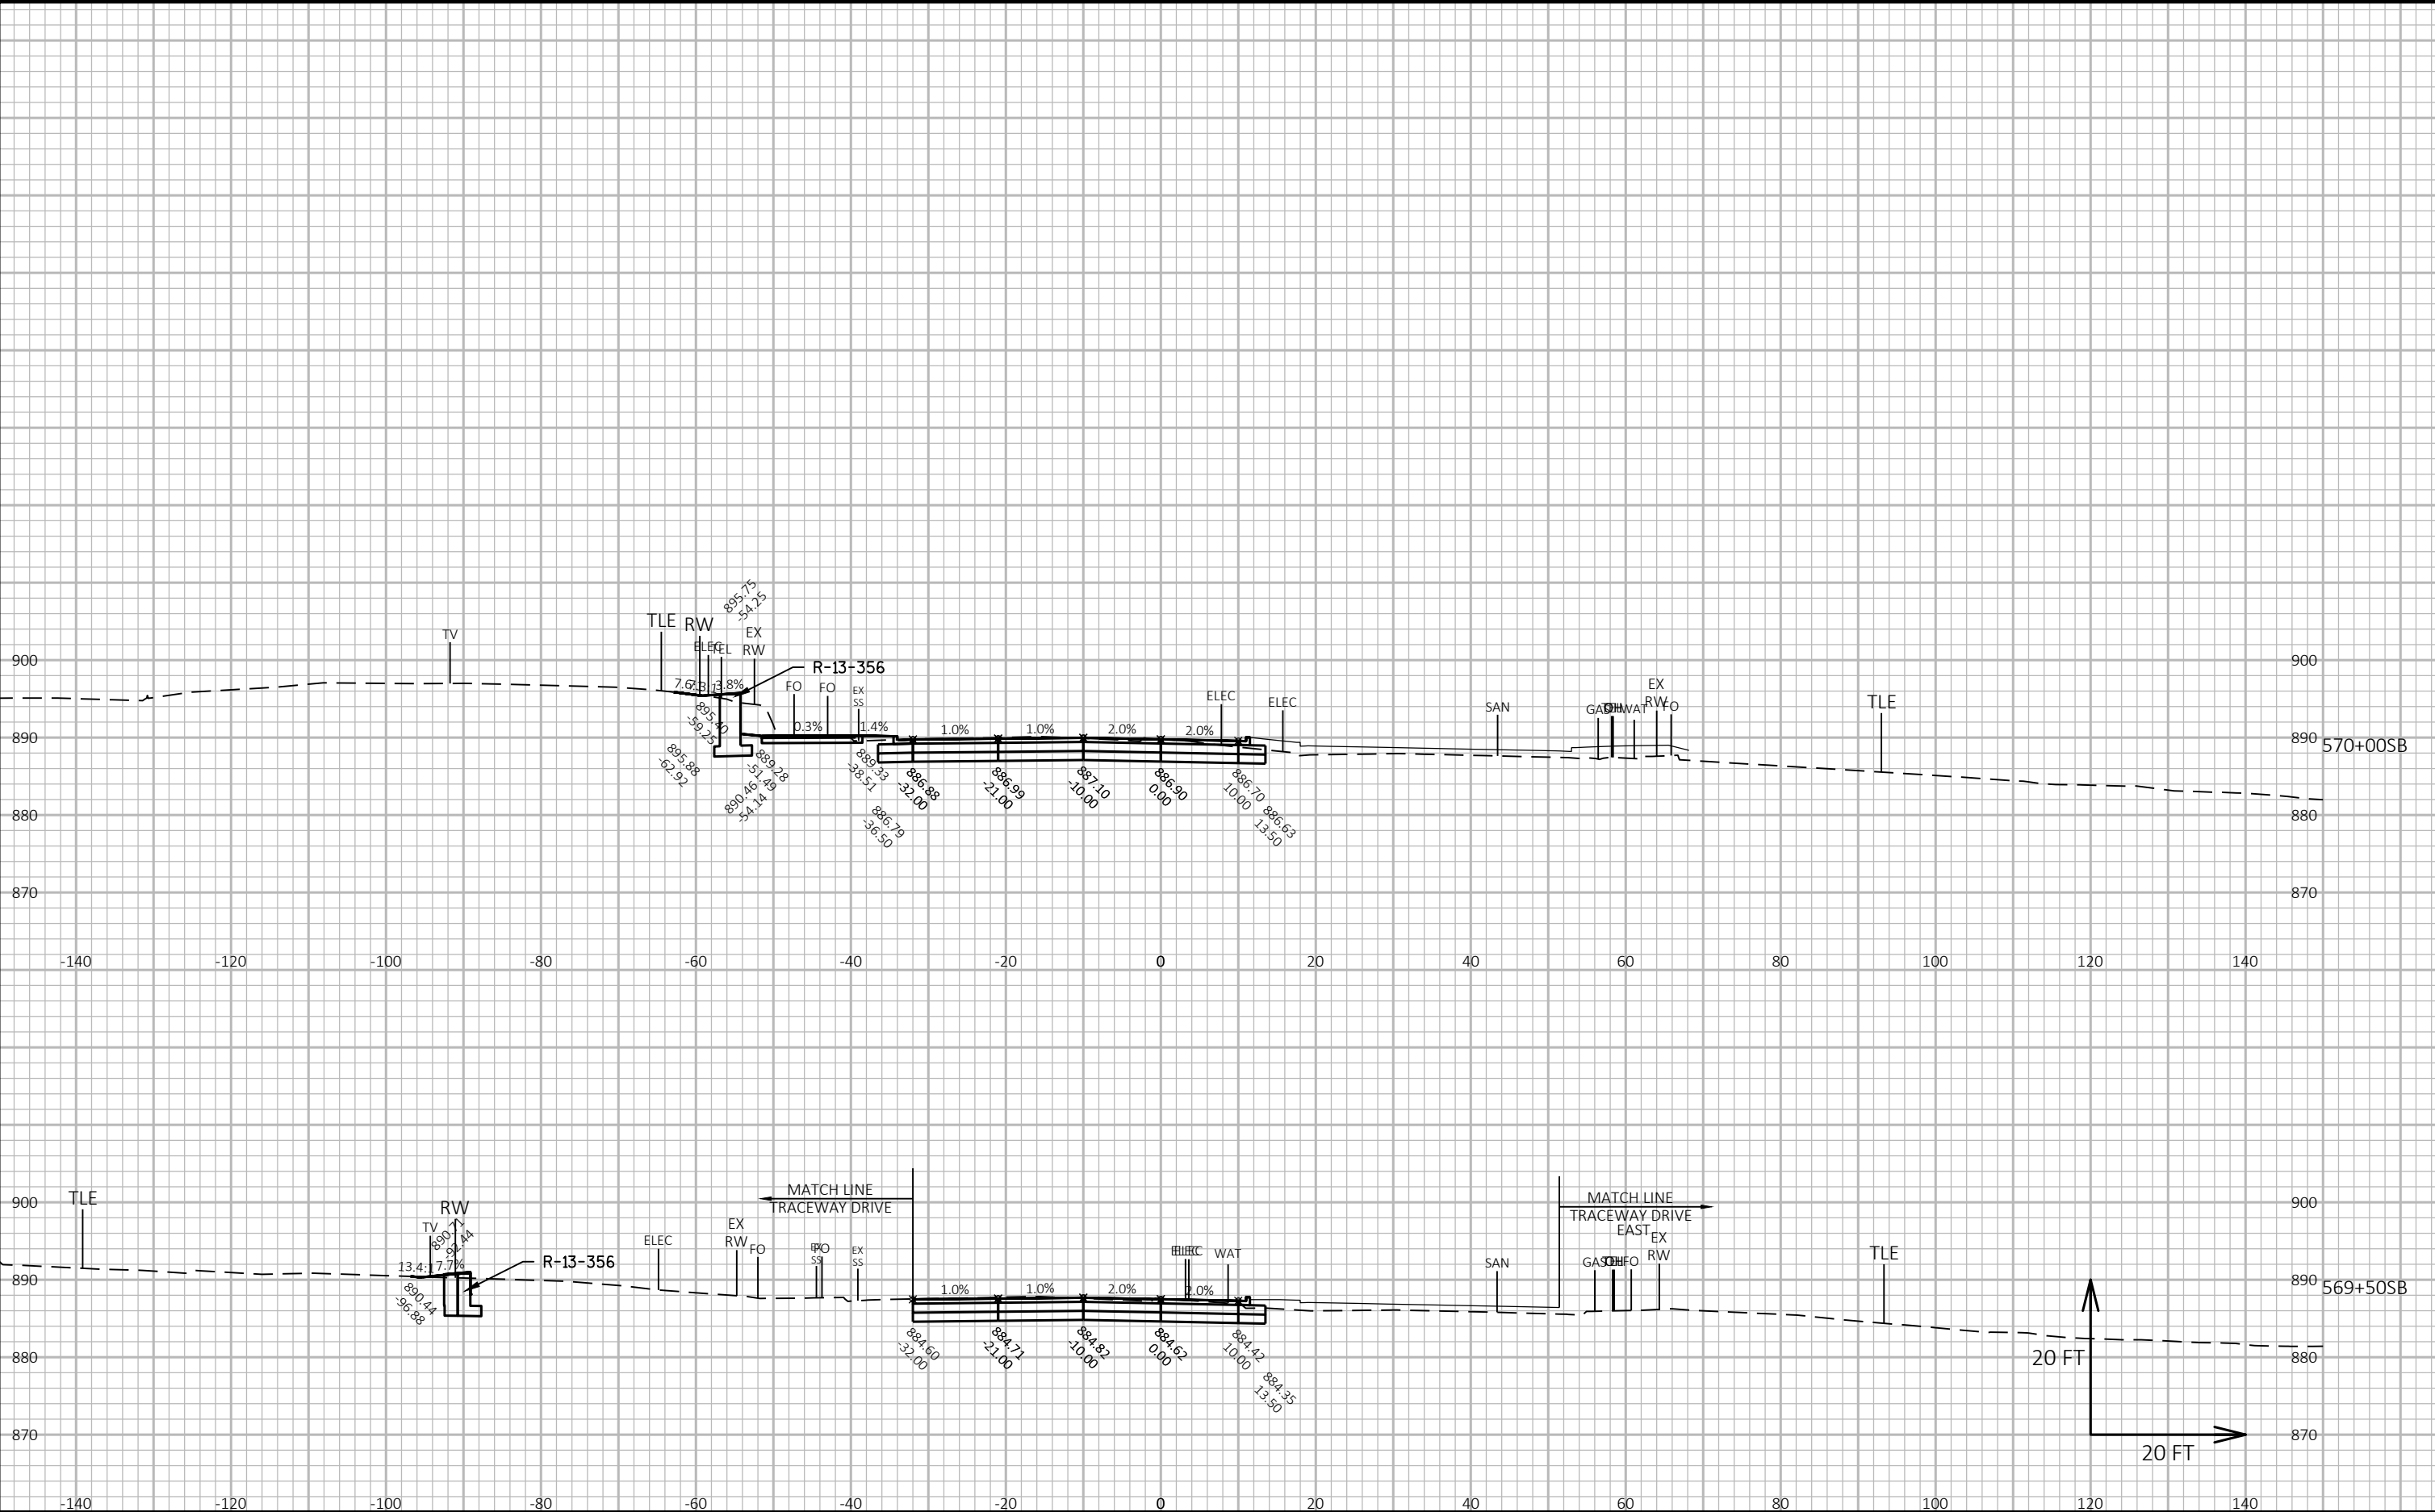


CROSS SECTIONS: FISH HATCHERY ROAD SB - STAGE C

Project No. 19-3488
Date: 07-12-2019
Designed By: BJS
Checked By: LMW

SHEET

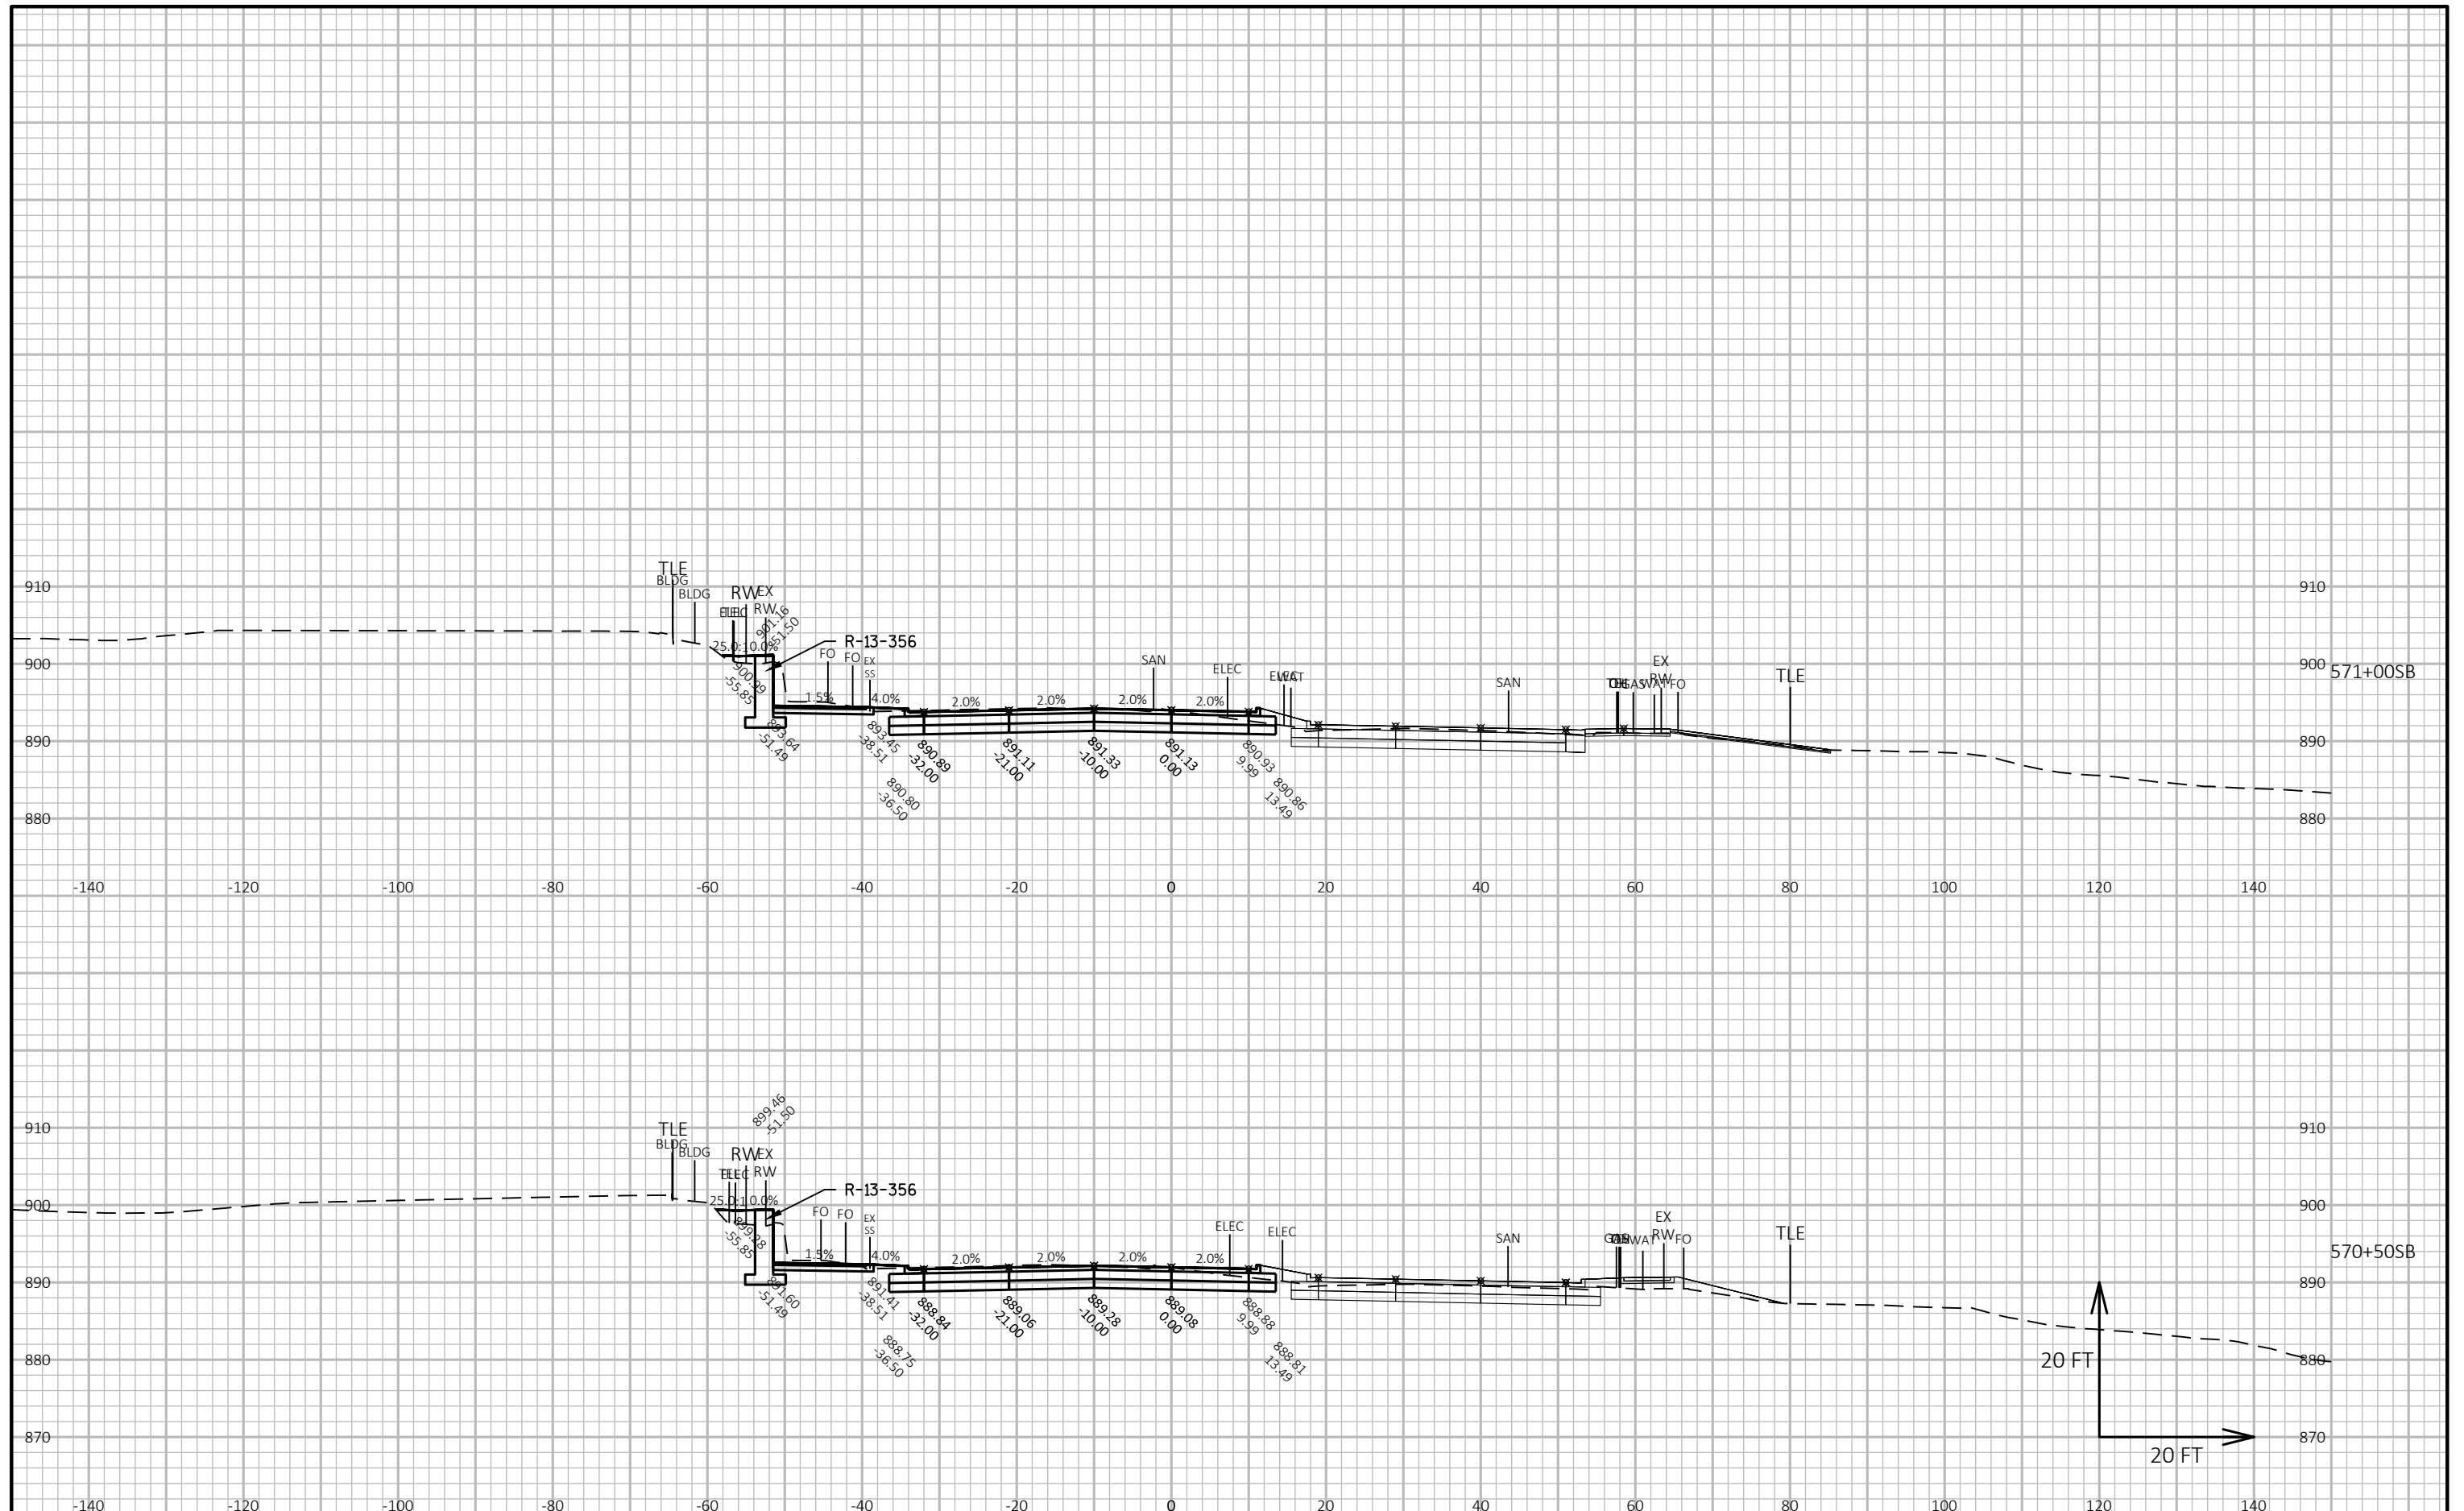

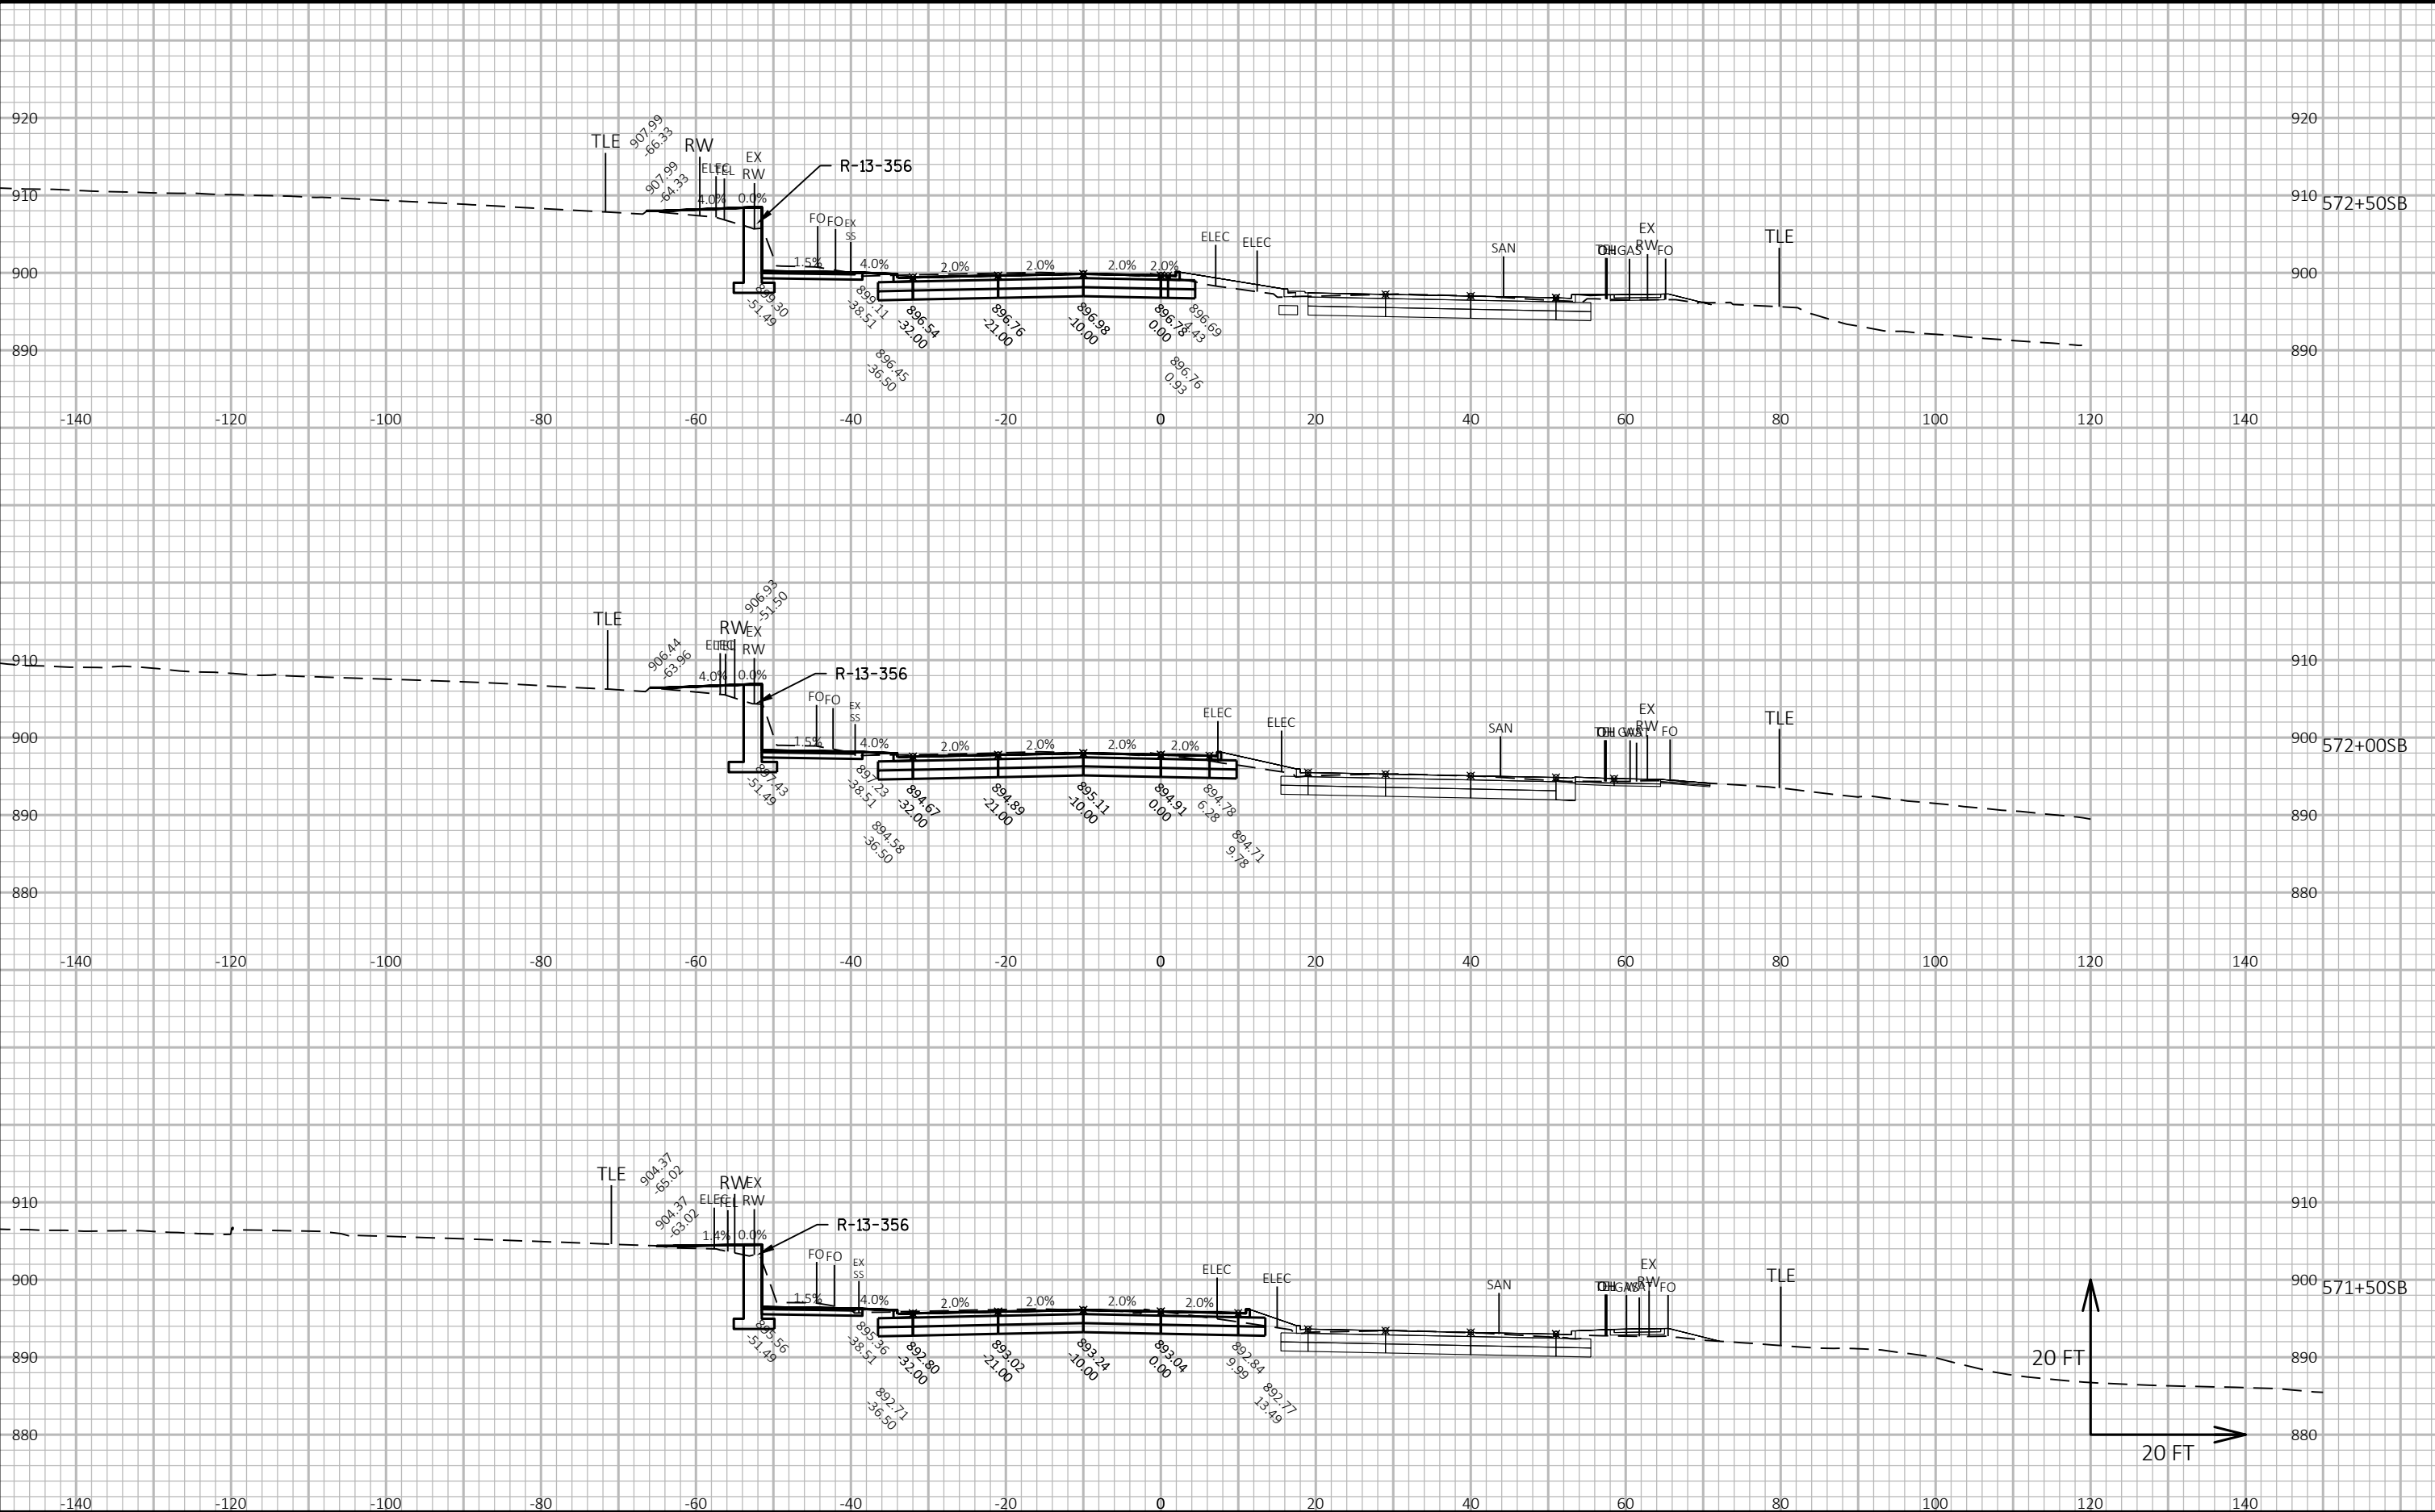

CROSS SECTIONS: FISH HATCHERY ROAD SB - STAGE C

LAYOUT NAME - Section Sheet - (40)

FILE NAME : G:\FITCHBRG\18013-000\CIVIL3D\SHEETS\PLAN\CROSS SECTION\02_FHR_XS - MAINLINE SB_STAGE_C_KL.DWG


PLOT DATE : 10/23/2019 4:13 PM

PLOT BY : KL ENGINEERING

PLOT NAME :

Project No. 19-3488
Date: 07-12-2019
Designed By: BJS
Checked By: LMW

SHEET

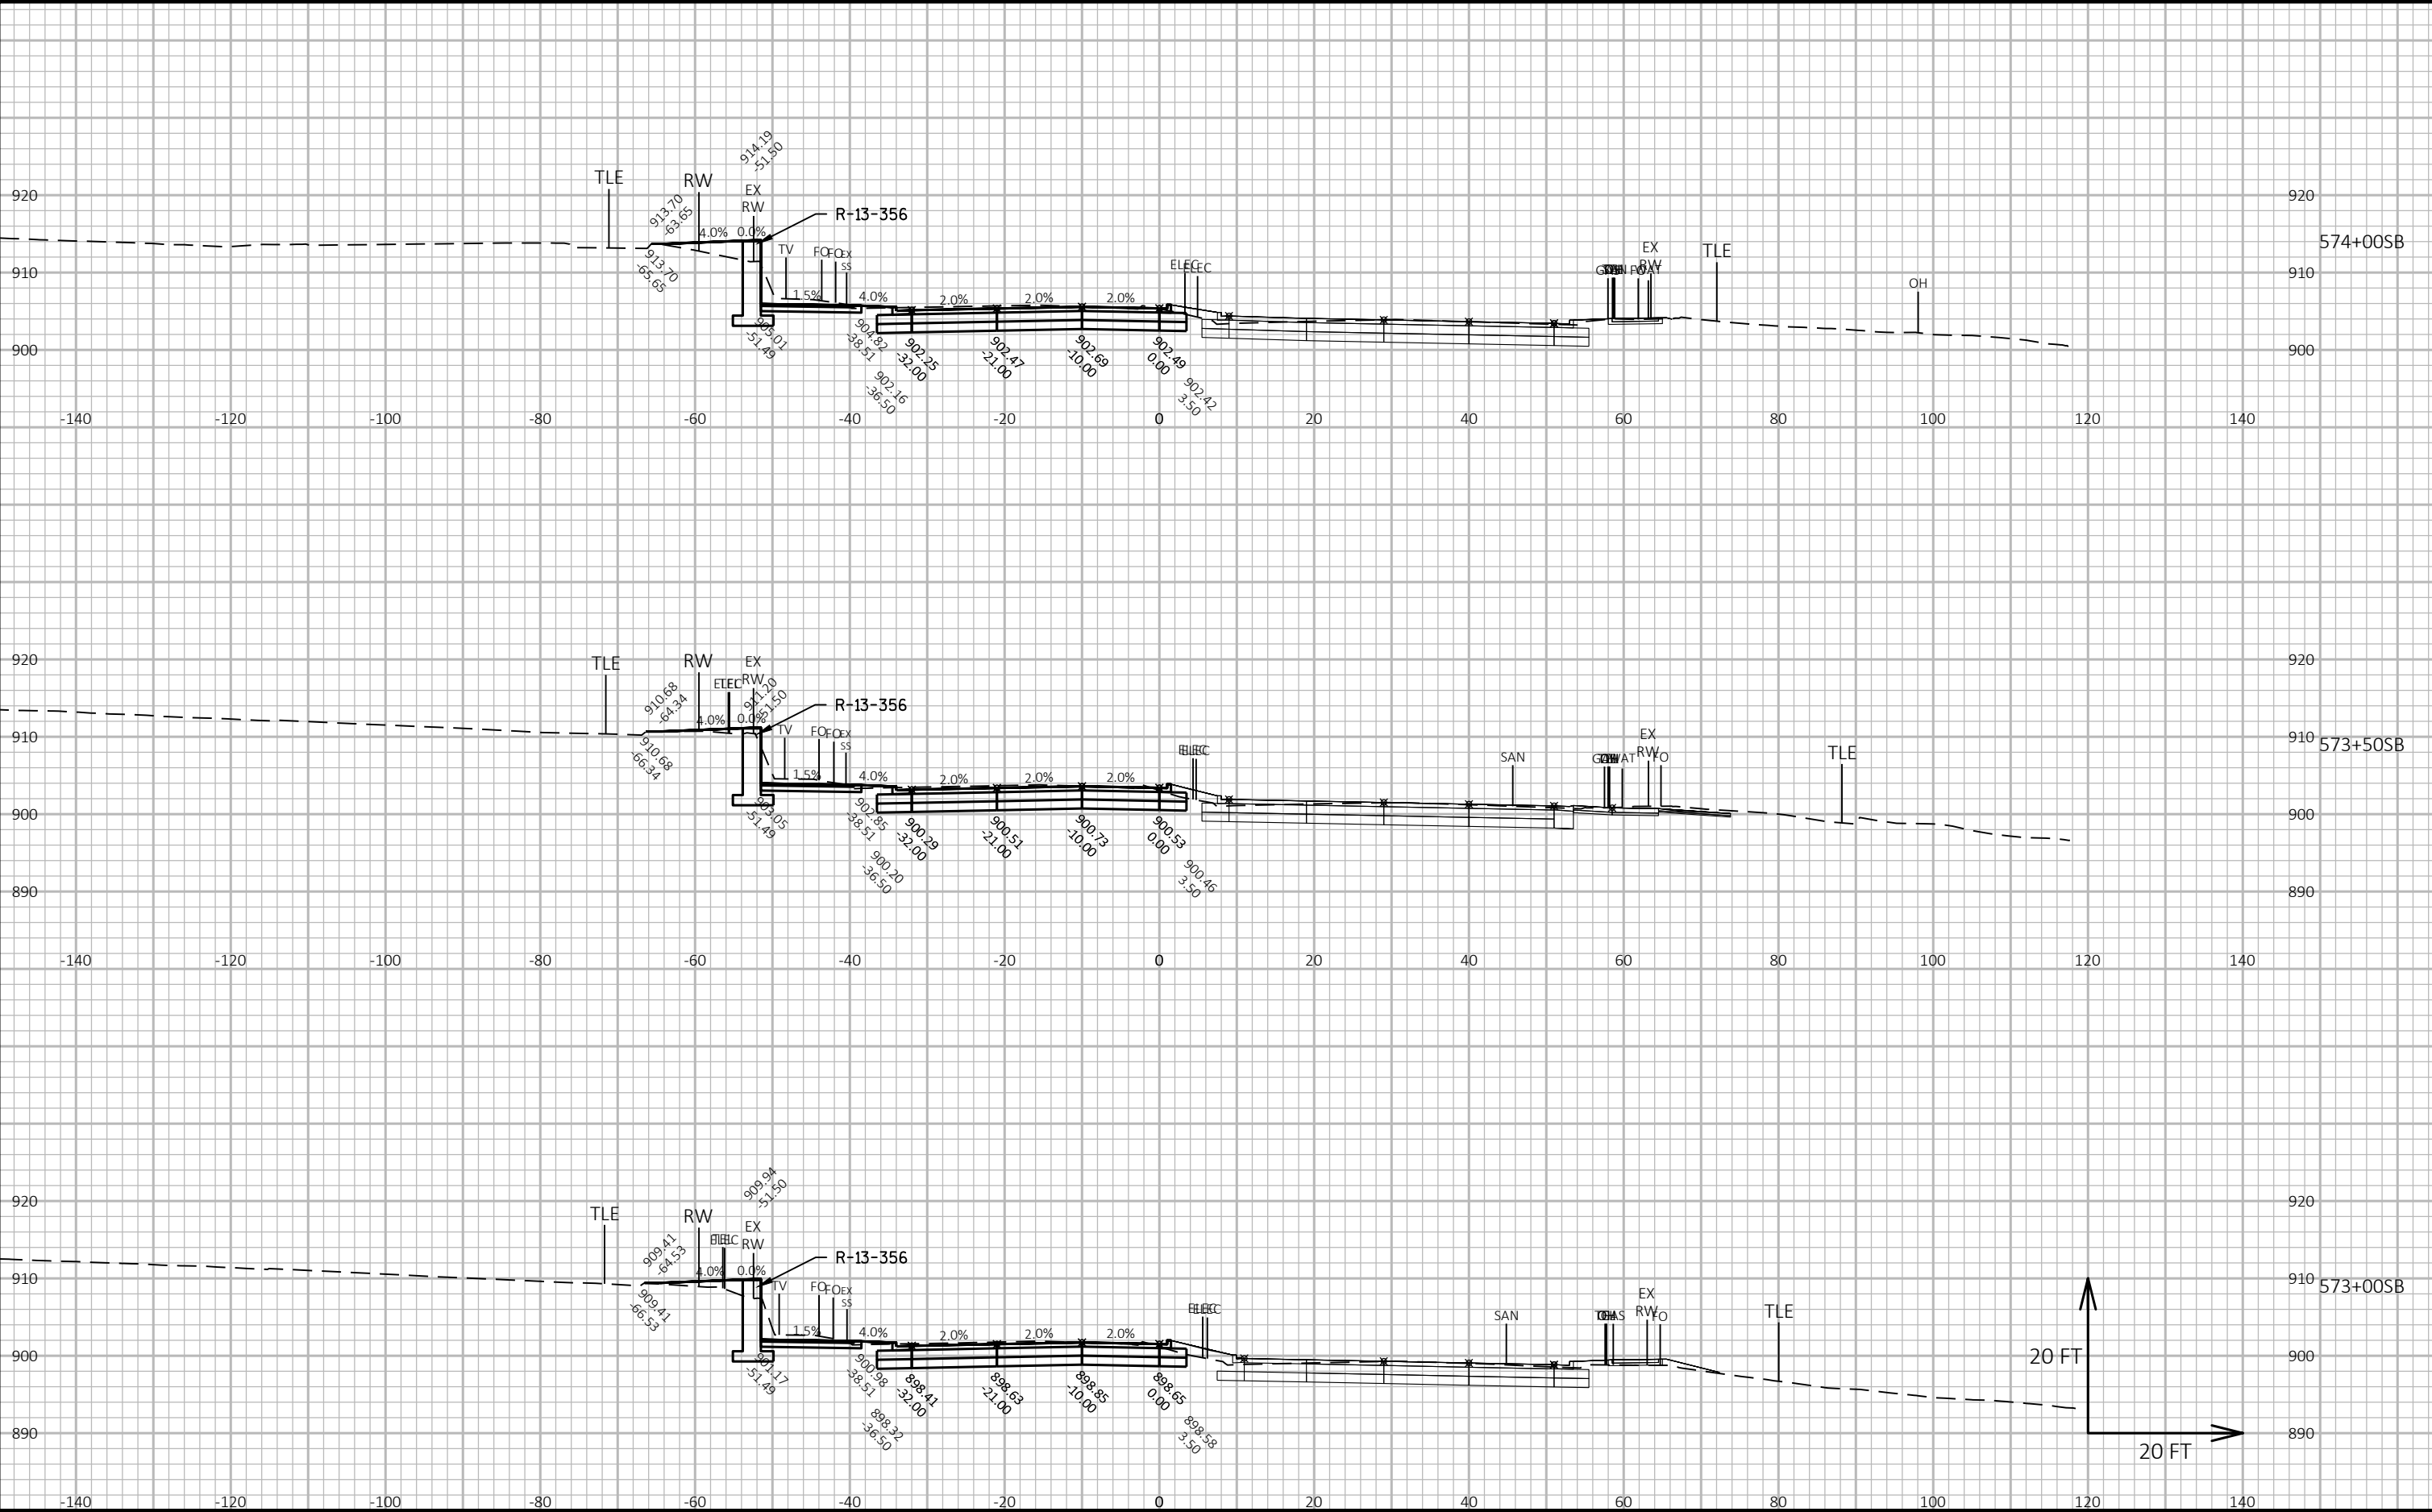

CROSS SECTIONS: FISH HATCHERY ROAD SB - STAGE C

LAYOUT NAME - Section Sheet - (41)

FILE NAME : G:\FITCHBRG\18013-000\CIVIL3D\SHEETSPLAN\CROSS SECTION\02_FHR_XS - MAINLINE SB_STAGE C_KL.DWG


PLOT DATE : 10/23/2019 4:14 PM

PLOT BY : KL ENGINEERING

PLOT NAME :

Project No. 19-3488
Date: 07-12-2019
Designed By: BJS
Checked By: LMW

SHEET

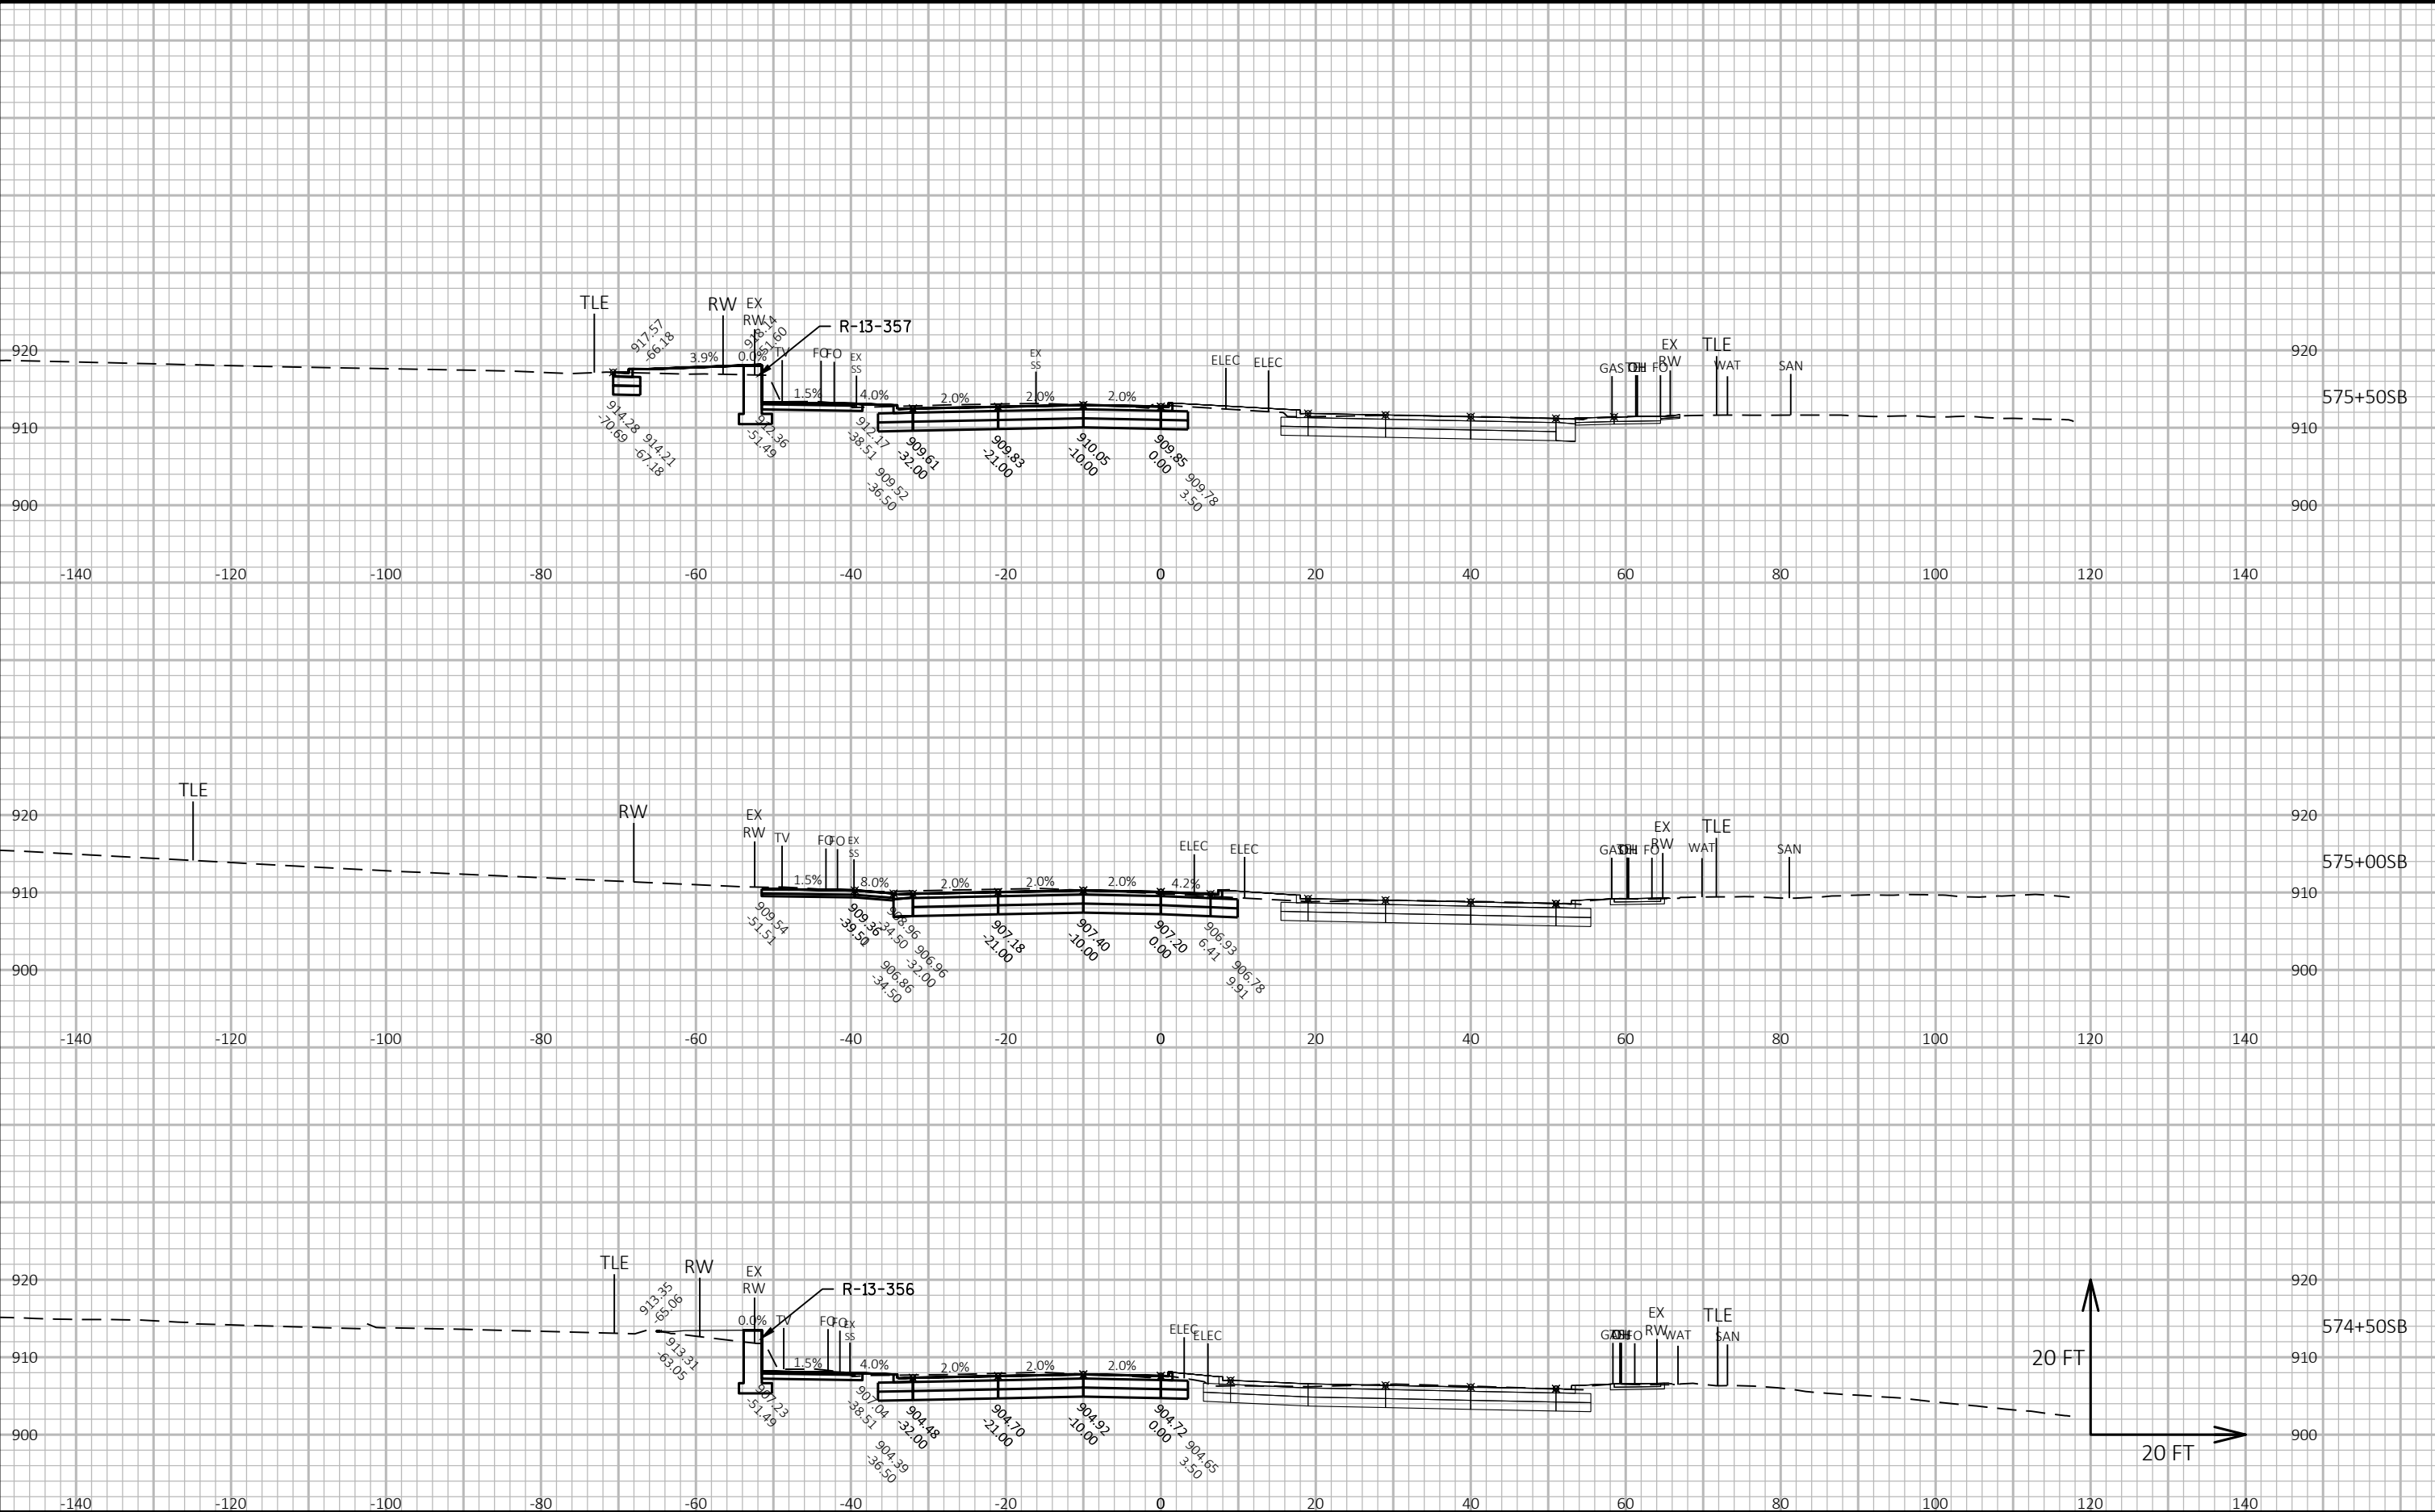

CROSS SECTIONS: FISH HATCHERY ROAD SB - STAGE C

LAYOUT NAME - Section Sheet - (42)

FILE NAME : G:\FITCHBRG\18013-000\CIVIL3D\SHEETSPLAN\CROSS SECTION\02_FHR_XS - MAINLINE SB_STAGE C_KL.DWG


PLOT DATE : 10/23/2019 4:14 PM

PLOT BY : KL ENGINEERING

PLOT NAME :

Project No. 19-3488
Date: 07-12-2019
Designed By: BJS
Checked By: LMW

SHEET

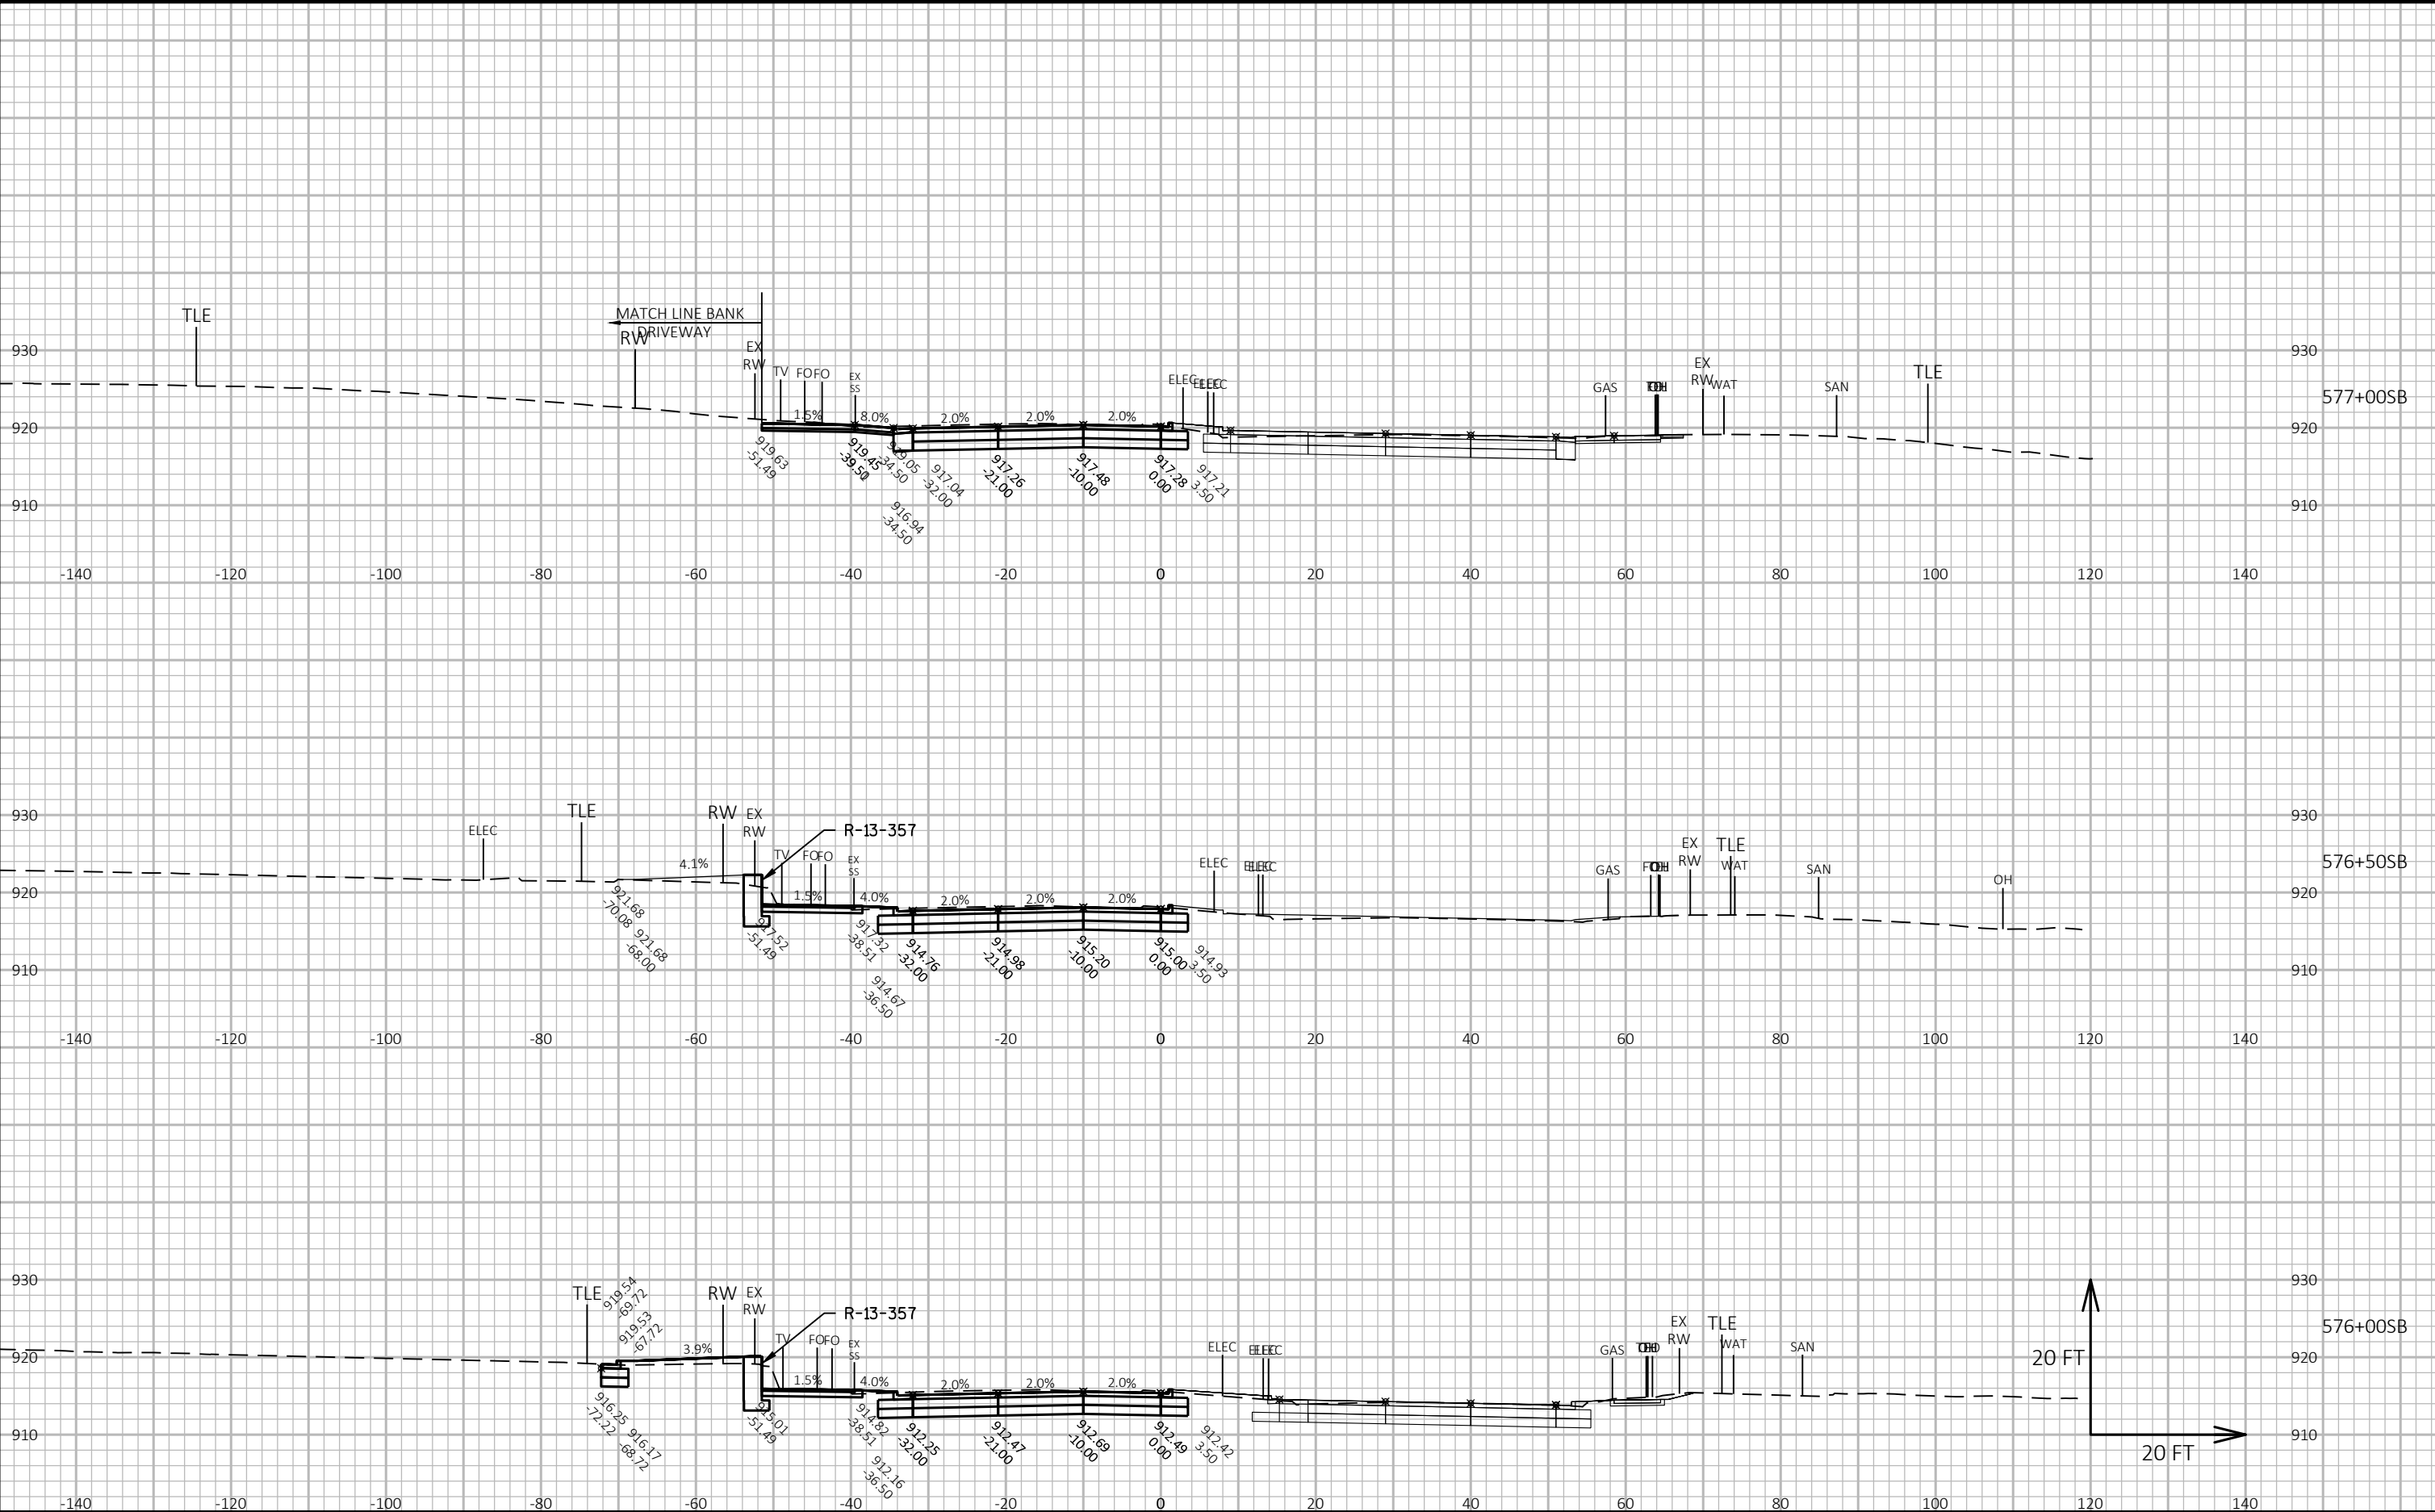

CROSS SECTIONS: FISH HATCHERY ROAD SB - STAGE C

LAYOUT NAME - Section Sheet - (43)

FILE NAME : G:\FITCHBRG\18013-000\CIVIL3D\SHEETSPLAN\CROSS SECTION\02_FHR_XS - MAINLINE SB_STAGE C_KL.DWG


PLOT DATE : 10/23/2019 4:15 PM

PLOT BY : KL ENGINEERING

PLOT NAME :

Project No. 19-3488
Date: 07-12-2019
Designed By: BJS
Checked By: LMW

SHEET

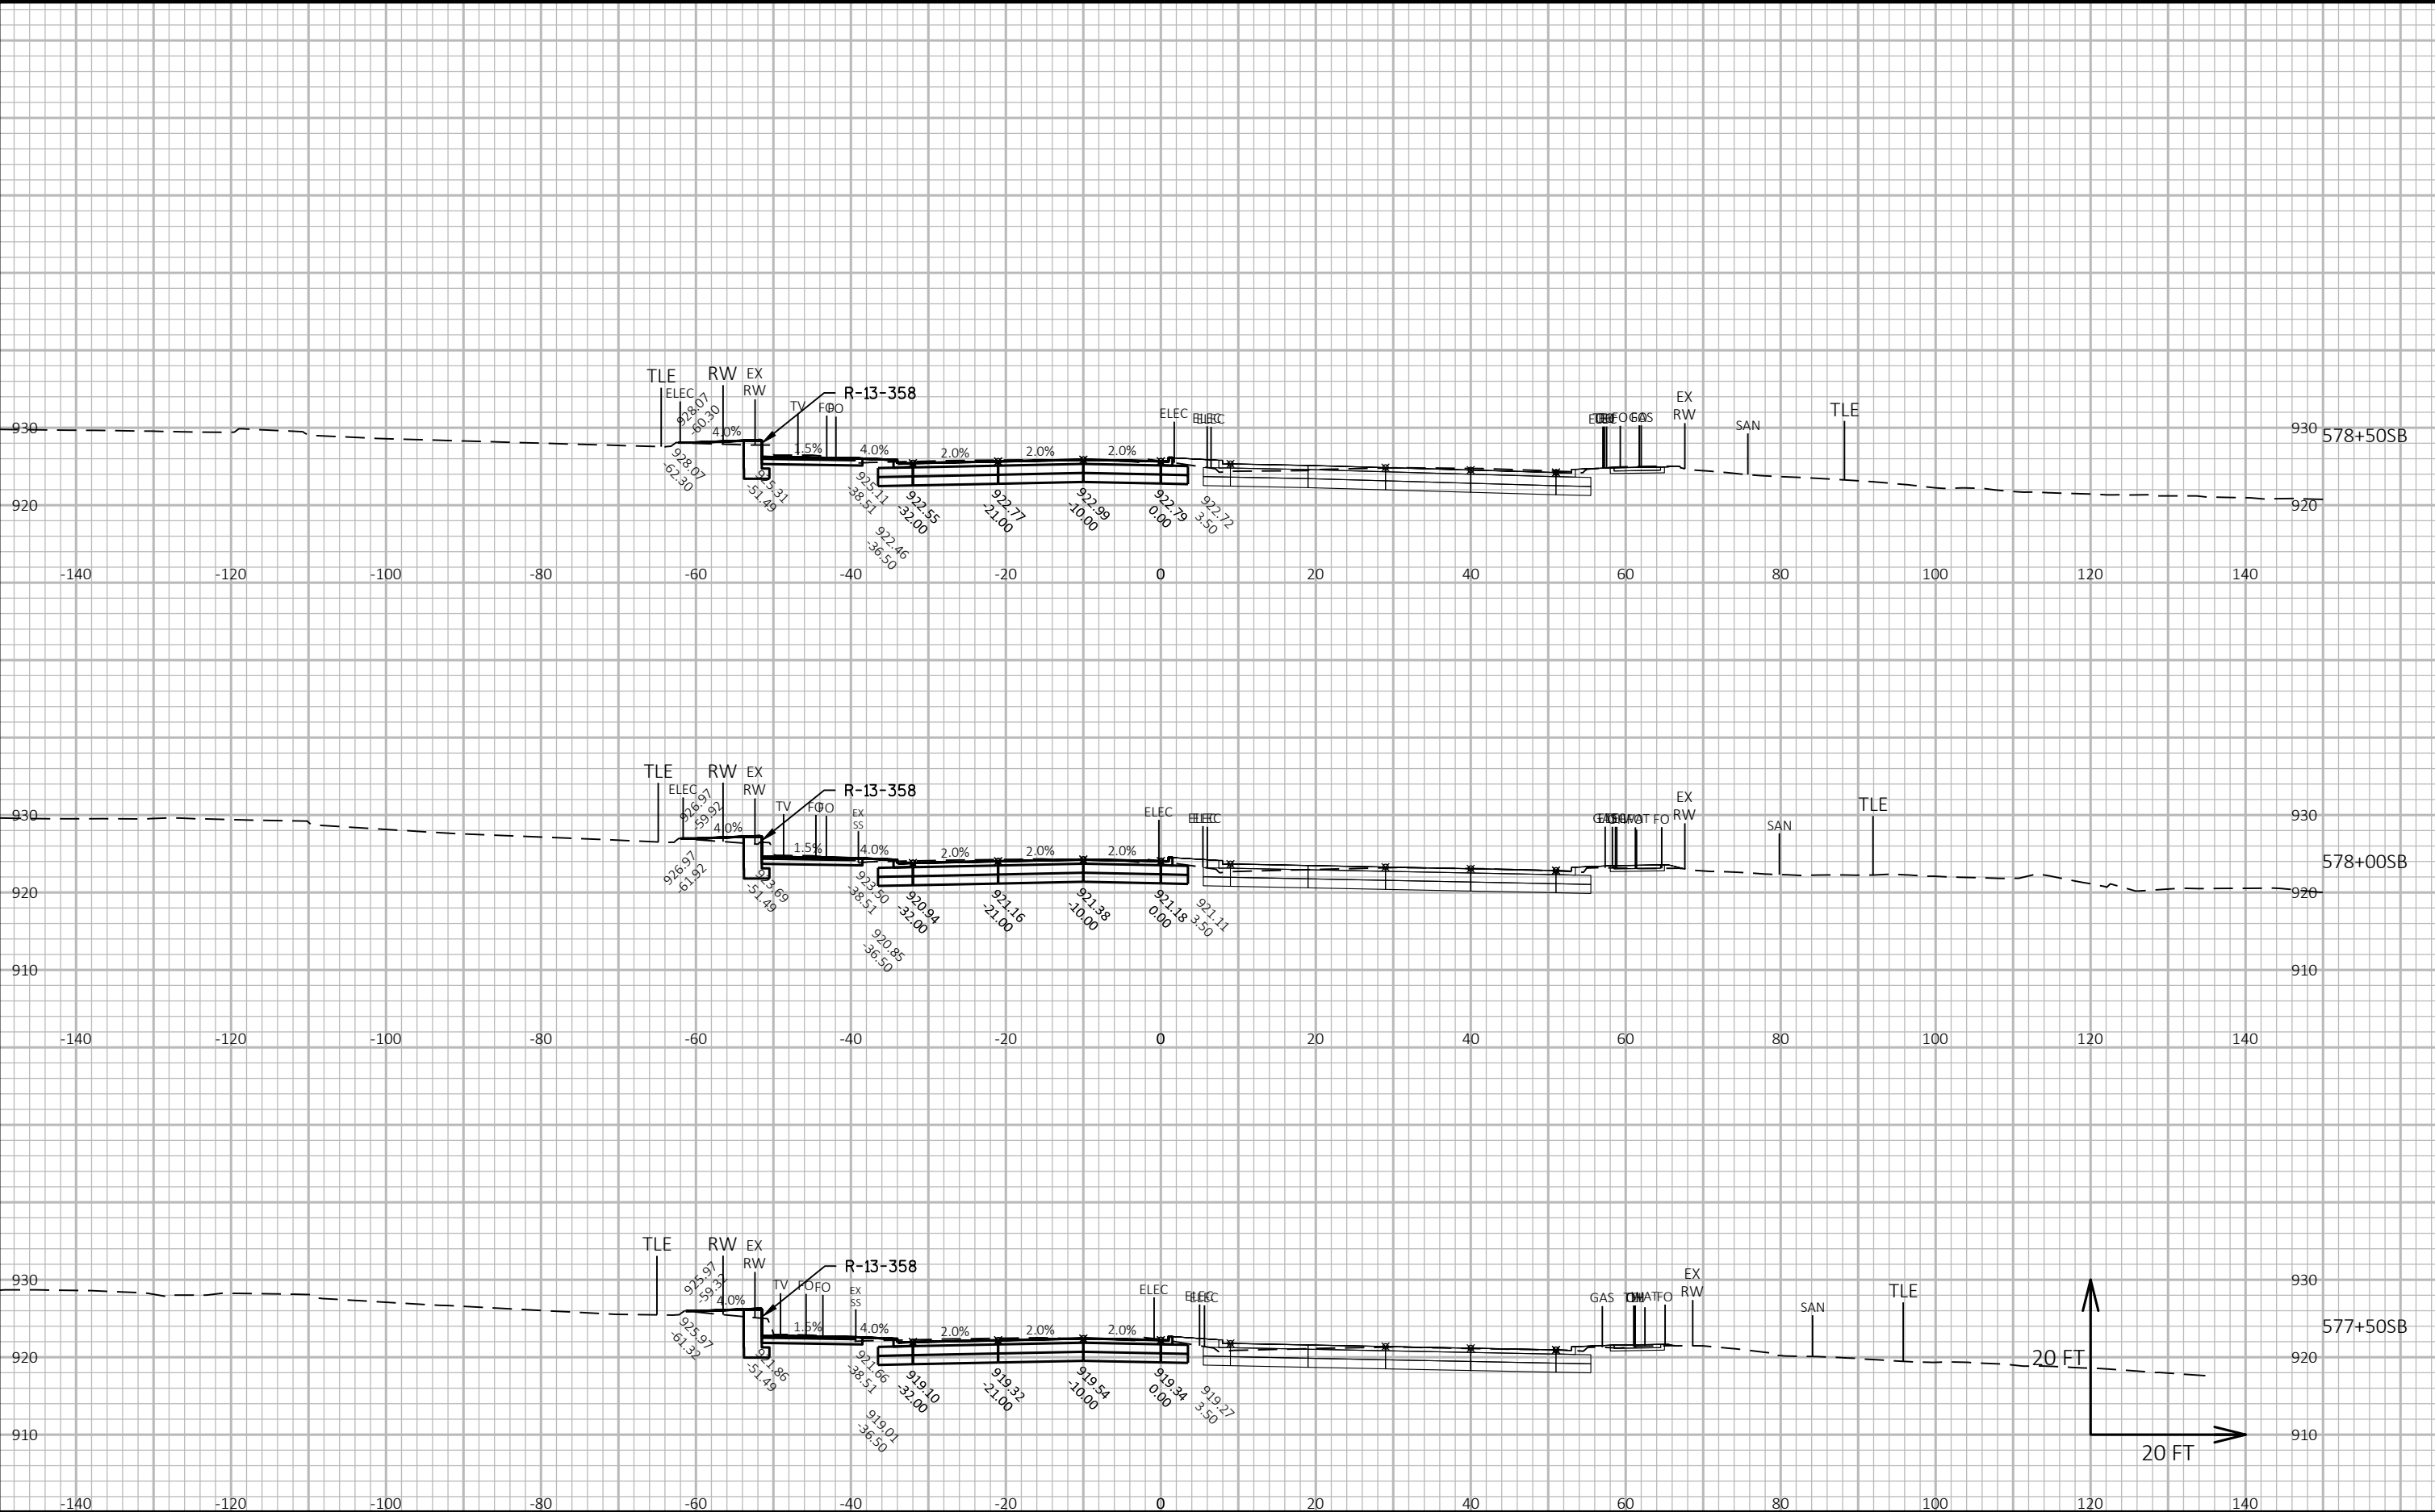

CROSS SECTIONS: FISH HATCHERY ROAD SB - STAGE C

LAYOUT NAME - Section Sheet - (44)

FILE NAME : G:\FITCHBRG\18013-000\CIVIL3D\SHEETSP\AN\CROSS SECTION\02_FHR_XS - MAINLINE SB_STAGE C_KL.DWG


PLOT DATE : 10/23/2019 4:16 PM

PLOT BY : KL ENGINEERING

PLOT NAME :

Project No. 19-3488
Date: 07-12-2019
Designed By: BJS
Checked By: LMW

SHEET

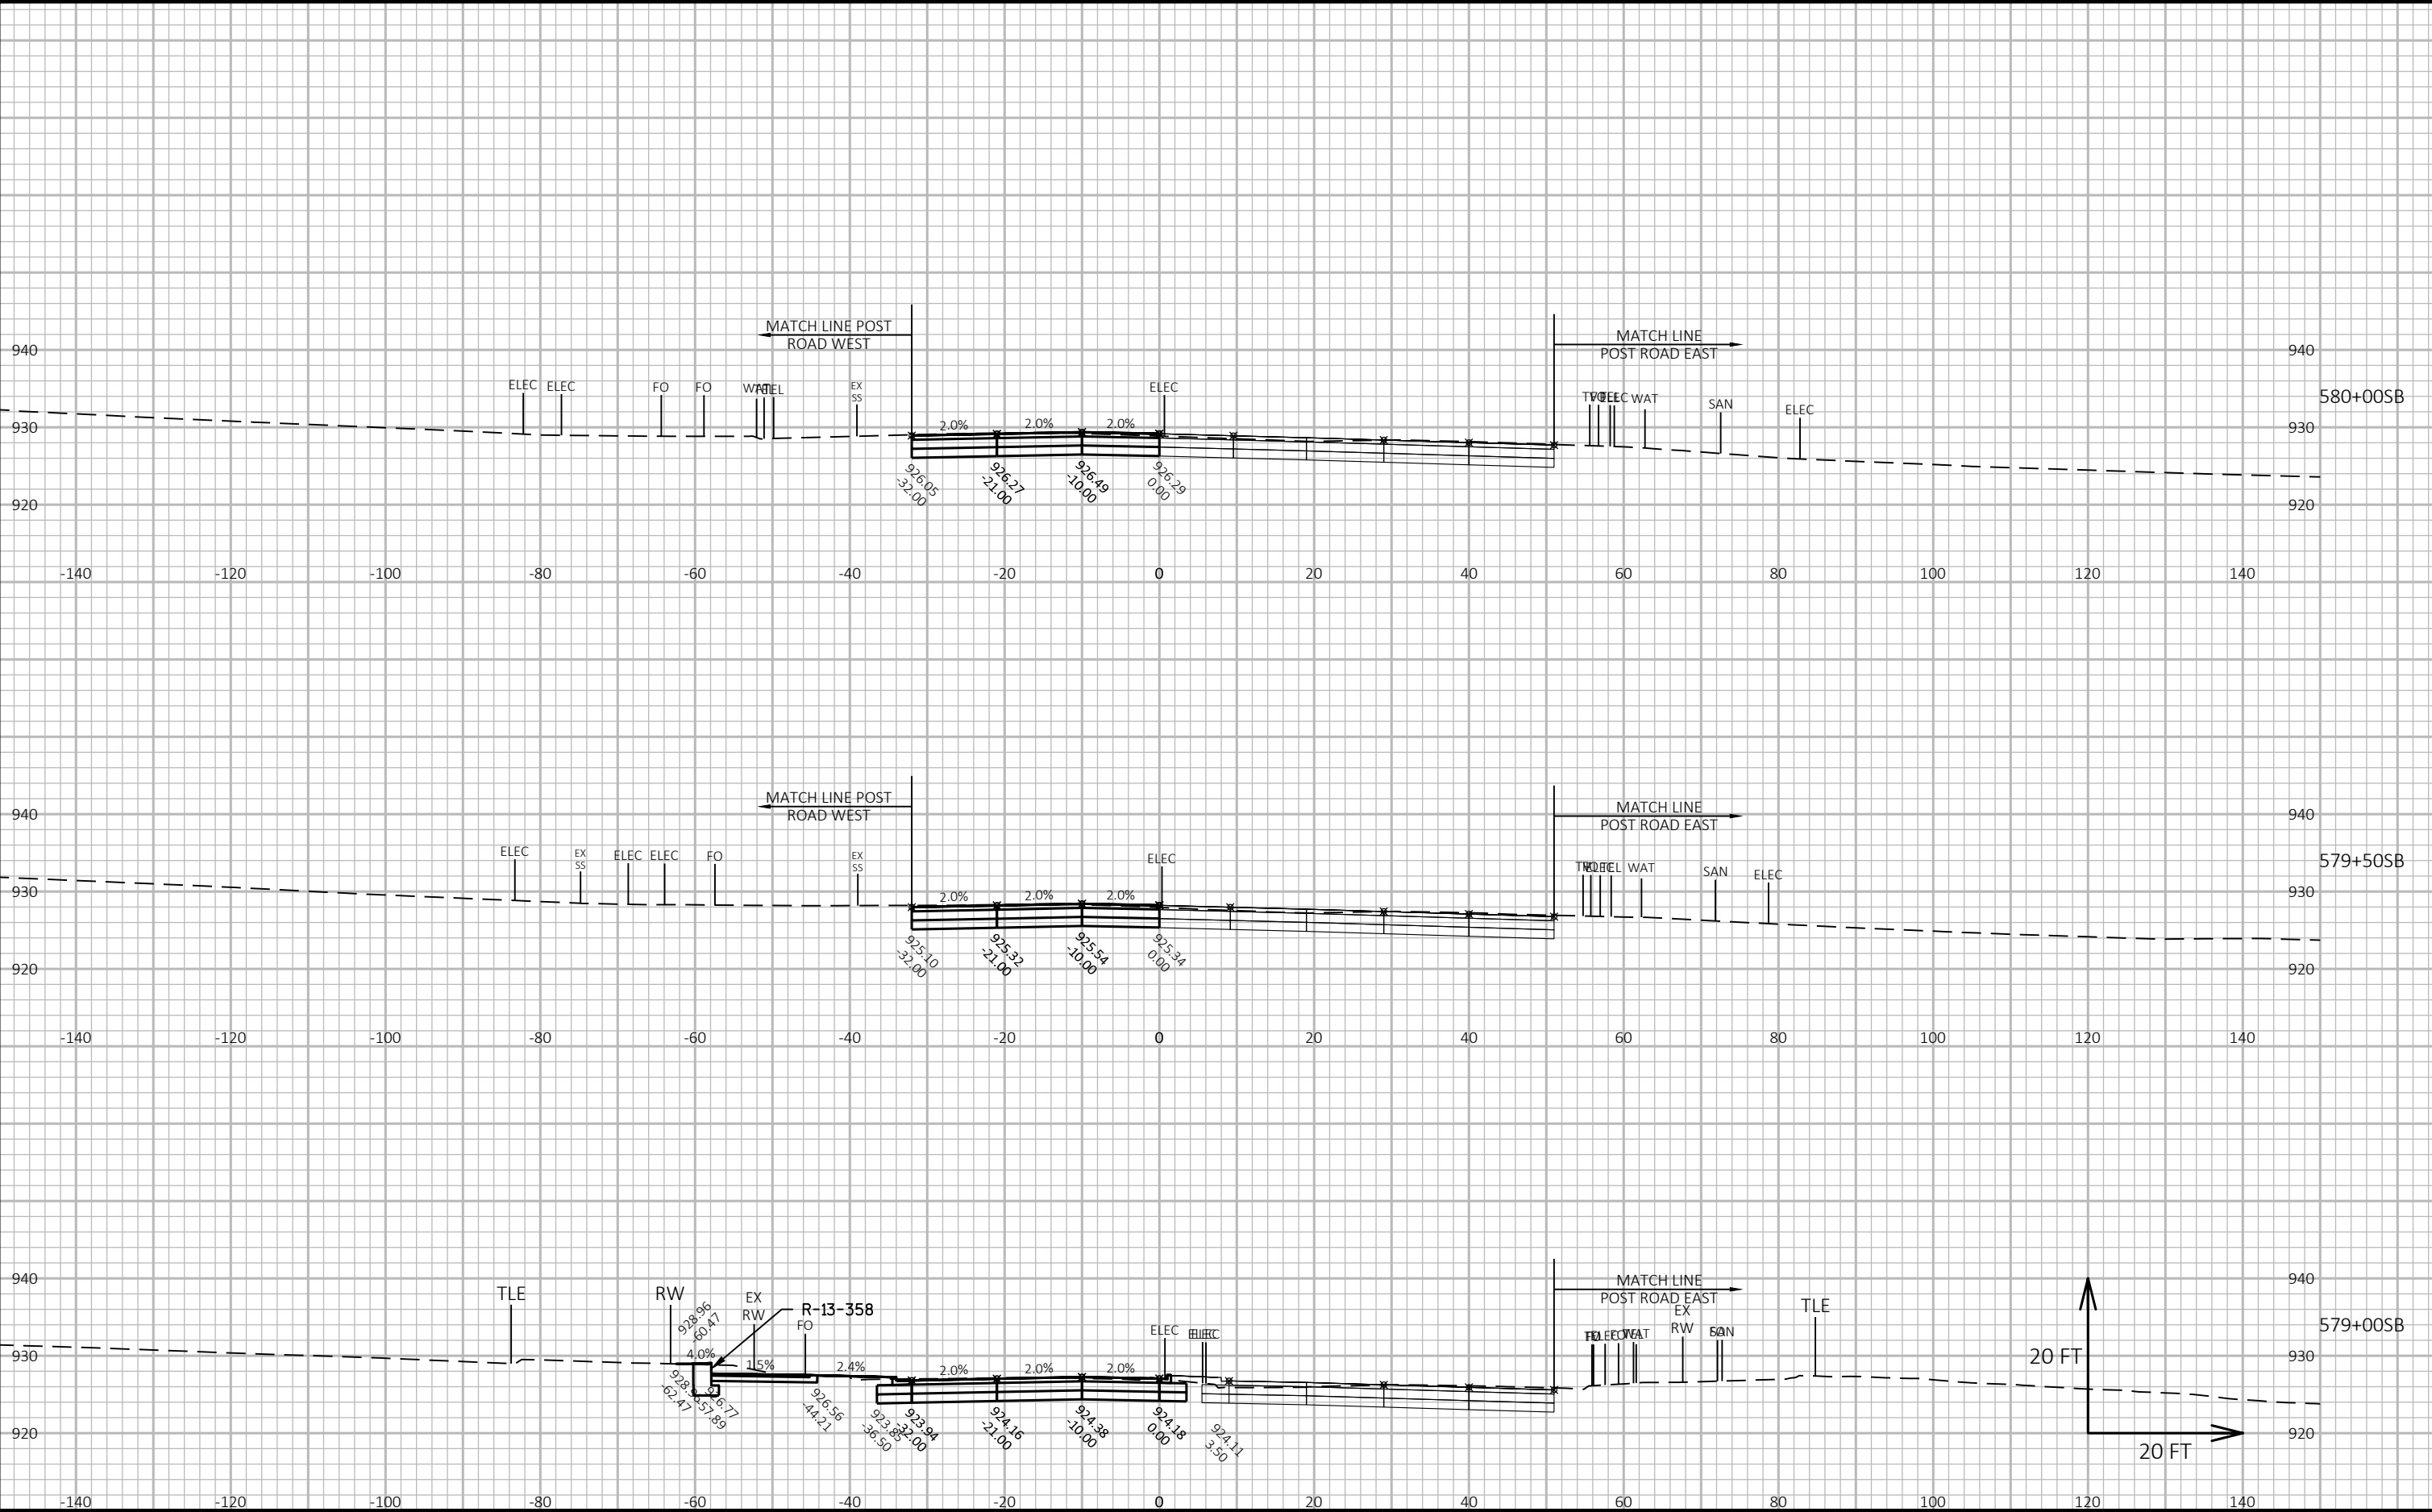

CROSS SECTIONS: FISH HATCHERY ROAD SB - STAGE C

LAYOUT NAME - Section Sheet - (45)

FILE NAME : G:\FITCHBRG\18013-000\CIVIL3D\SHEETSPLAN\CROSS SECTION\02_FHR_XS - MAINLINE SB_STAGE C_KL.DWG


PLOT DATE : 10/23/2019 4:16 PM

PLOT BY : KL ENGINEERING

PLOT NAME :

Project No. 19-3488
Date: 07-12-2019
Designed By: BJS
Checked By: LMW

SHEET

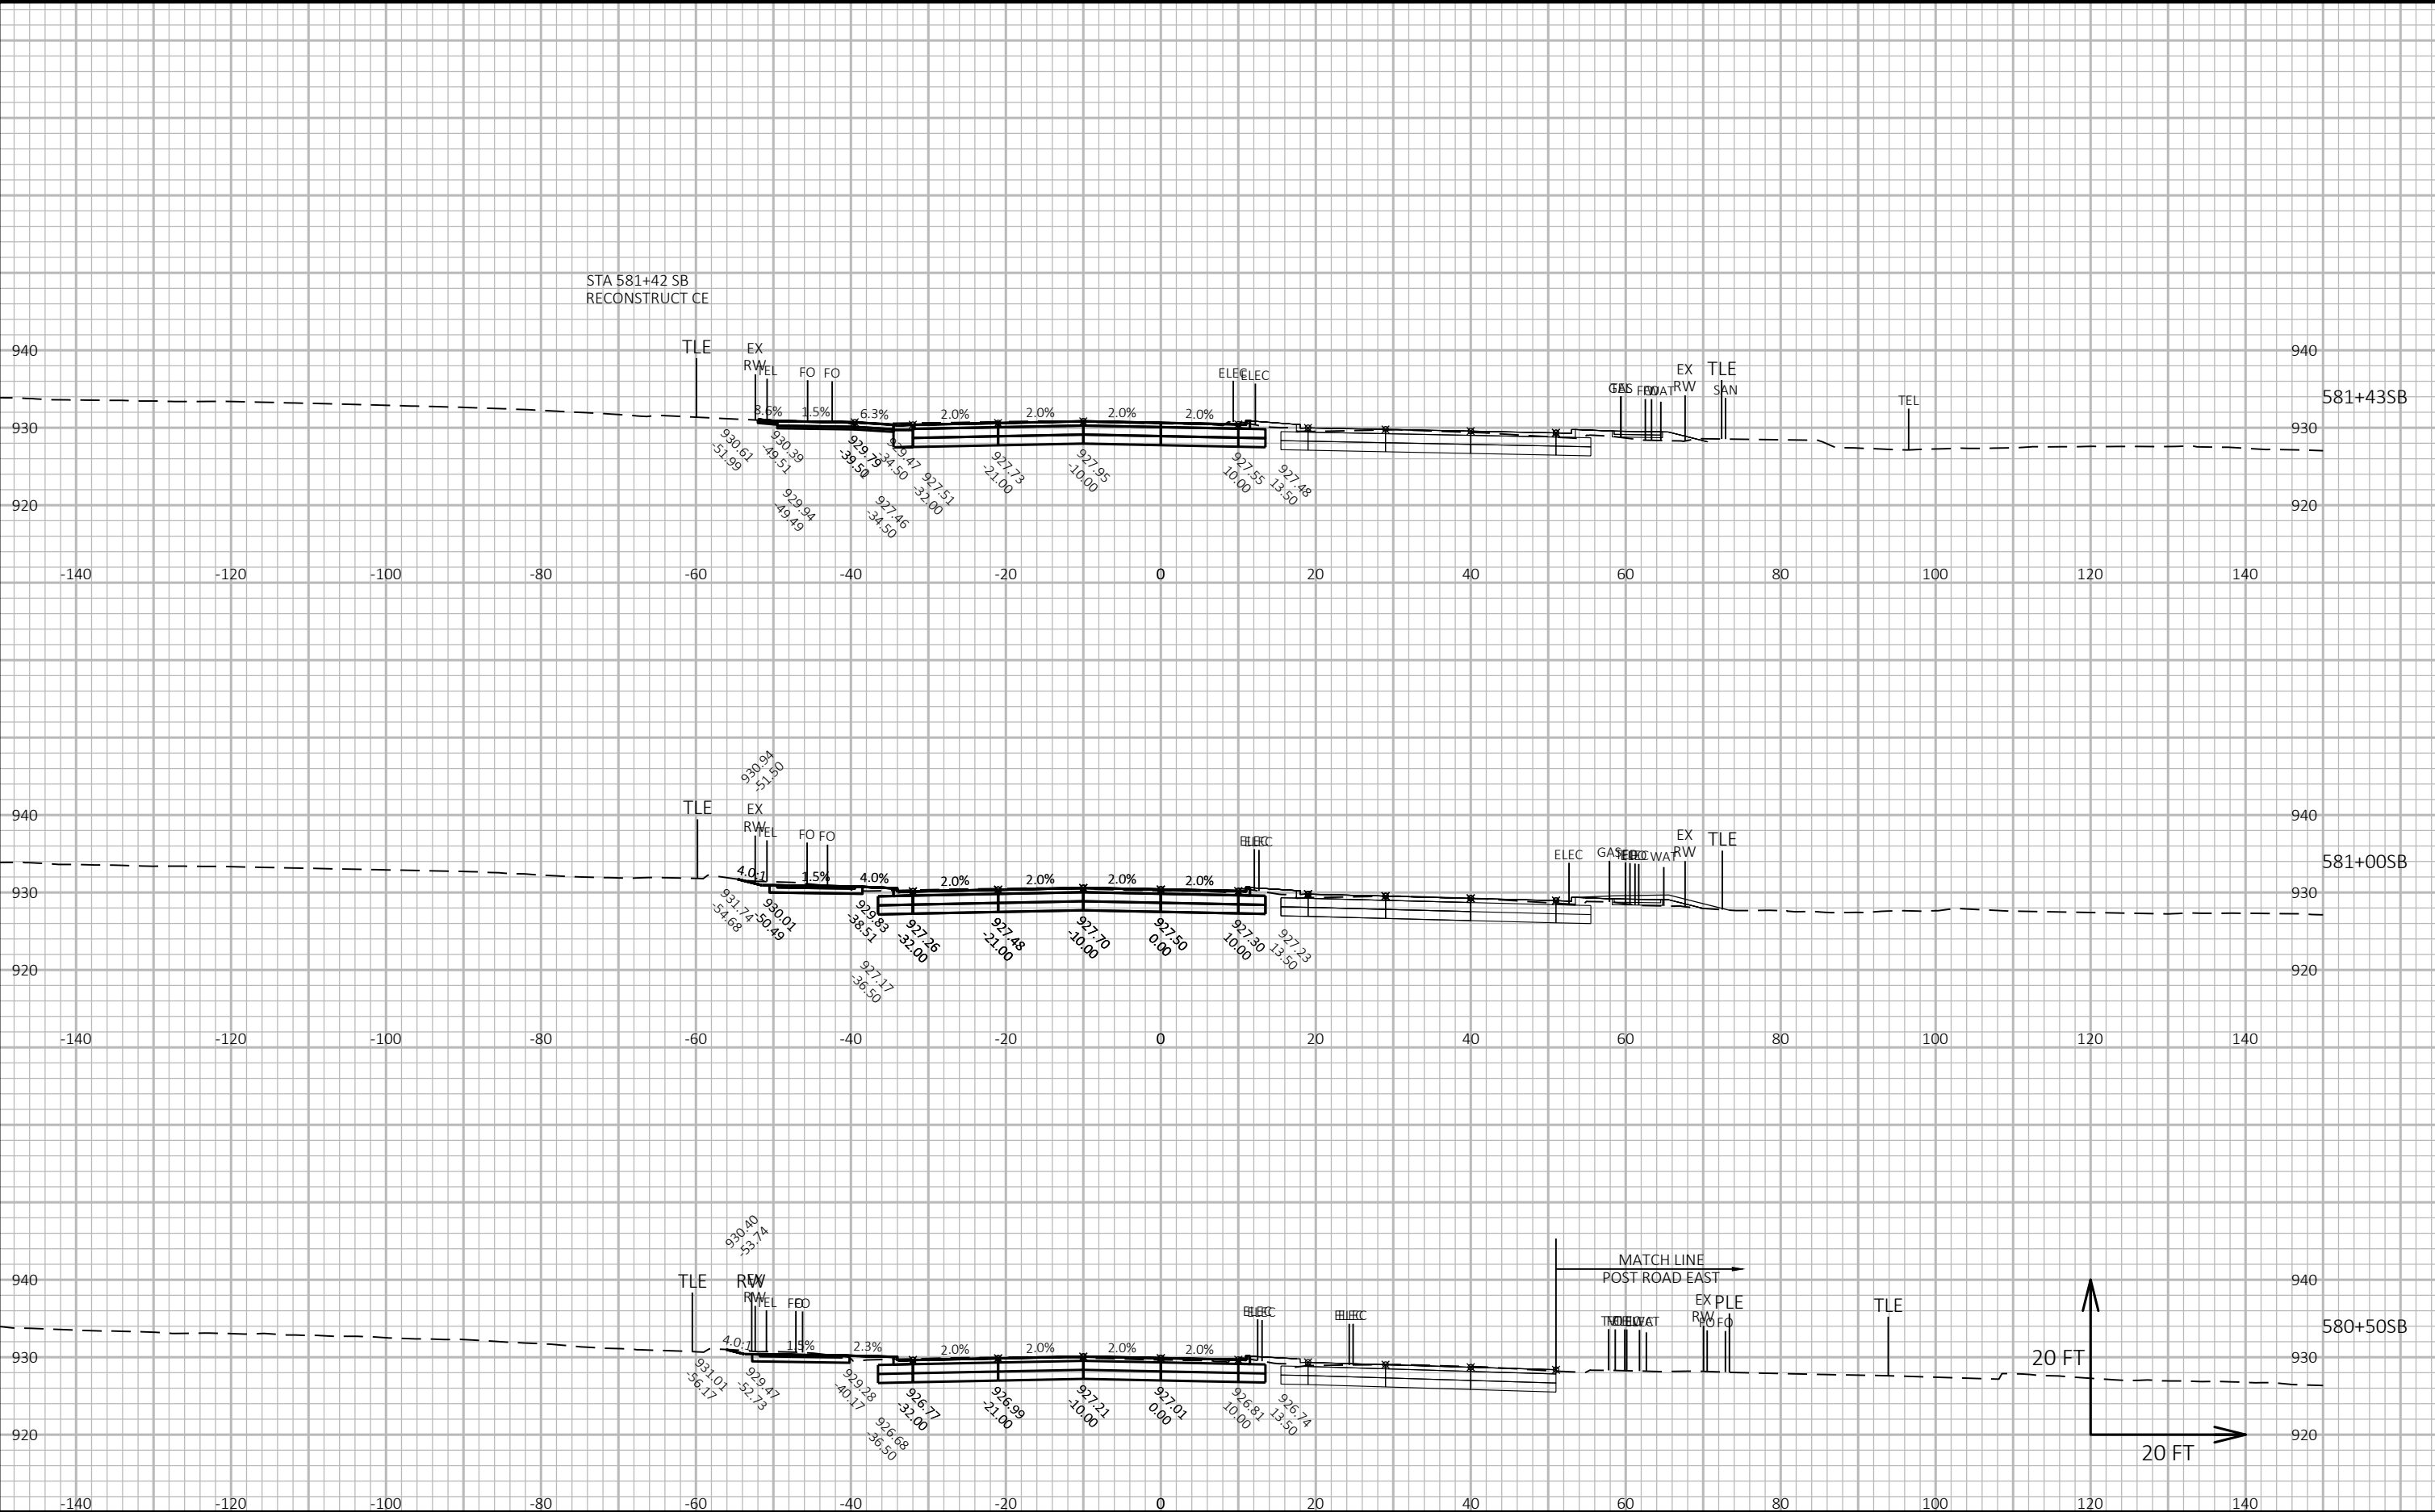

CROSS SECTIONS: FISH HATCHERY ROAD SB - STAGE C

LAYOUT NAME - Section Sheet - (46)

FILE NAME : G:\FITCHBRG\18013-000\CIVIL3D\SHEETSPLAN\CROSS SECTION\02_FHR_XS - MAINLINE SB_STAGE C_KL.DWG

PLOT DATE : 10/23/2019 4:17 PM


PLOT BY : KL ENGINEERING

PLOT NAME :

Project No. 19-3488
Date: 07-12-2019

Designed By: BJS
Checked By: LMW


SHEET

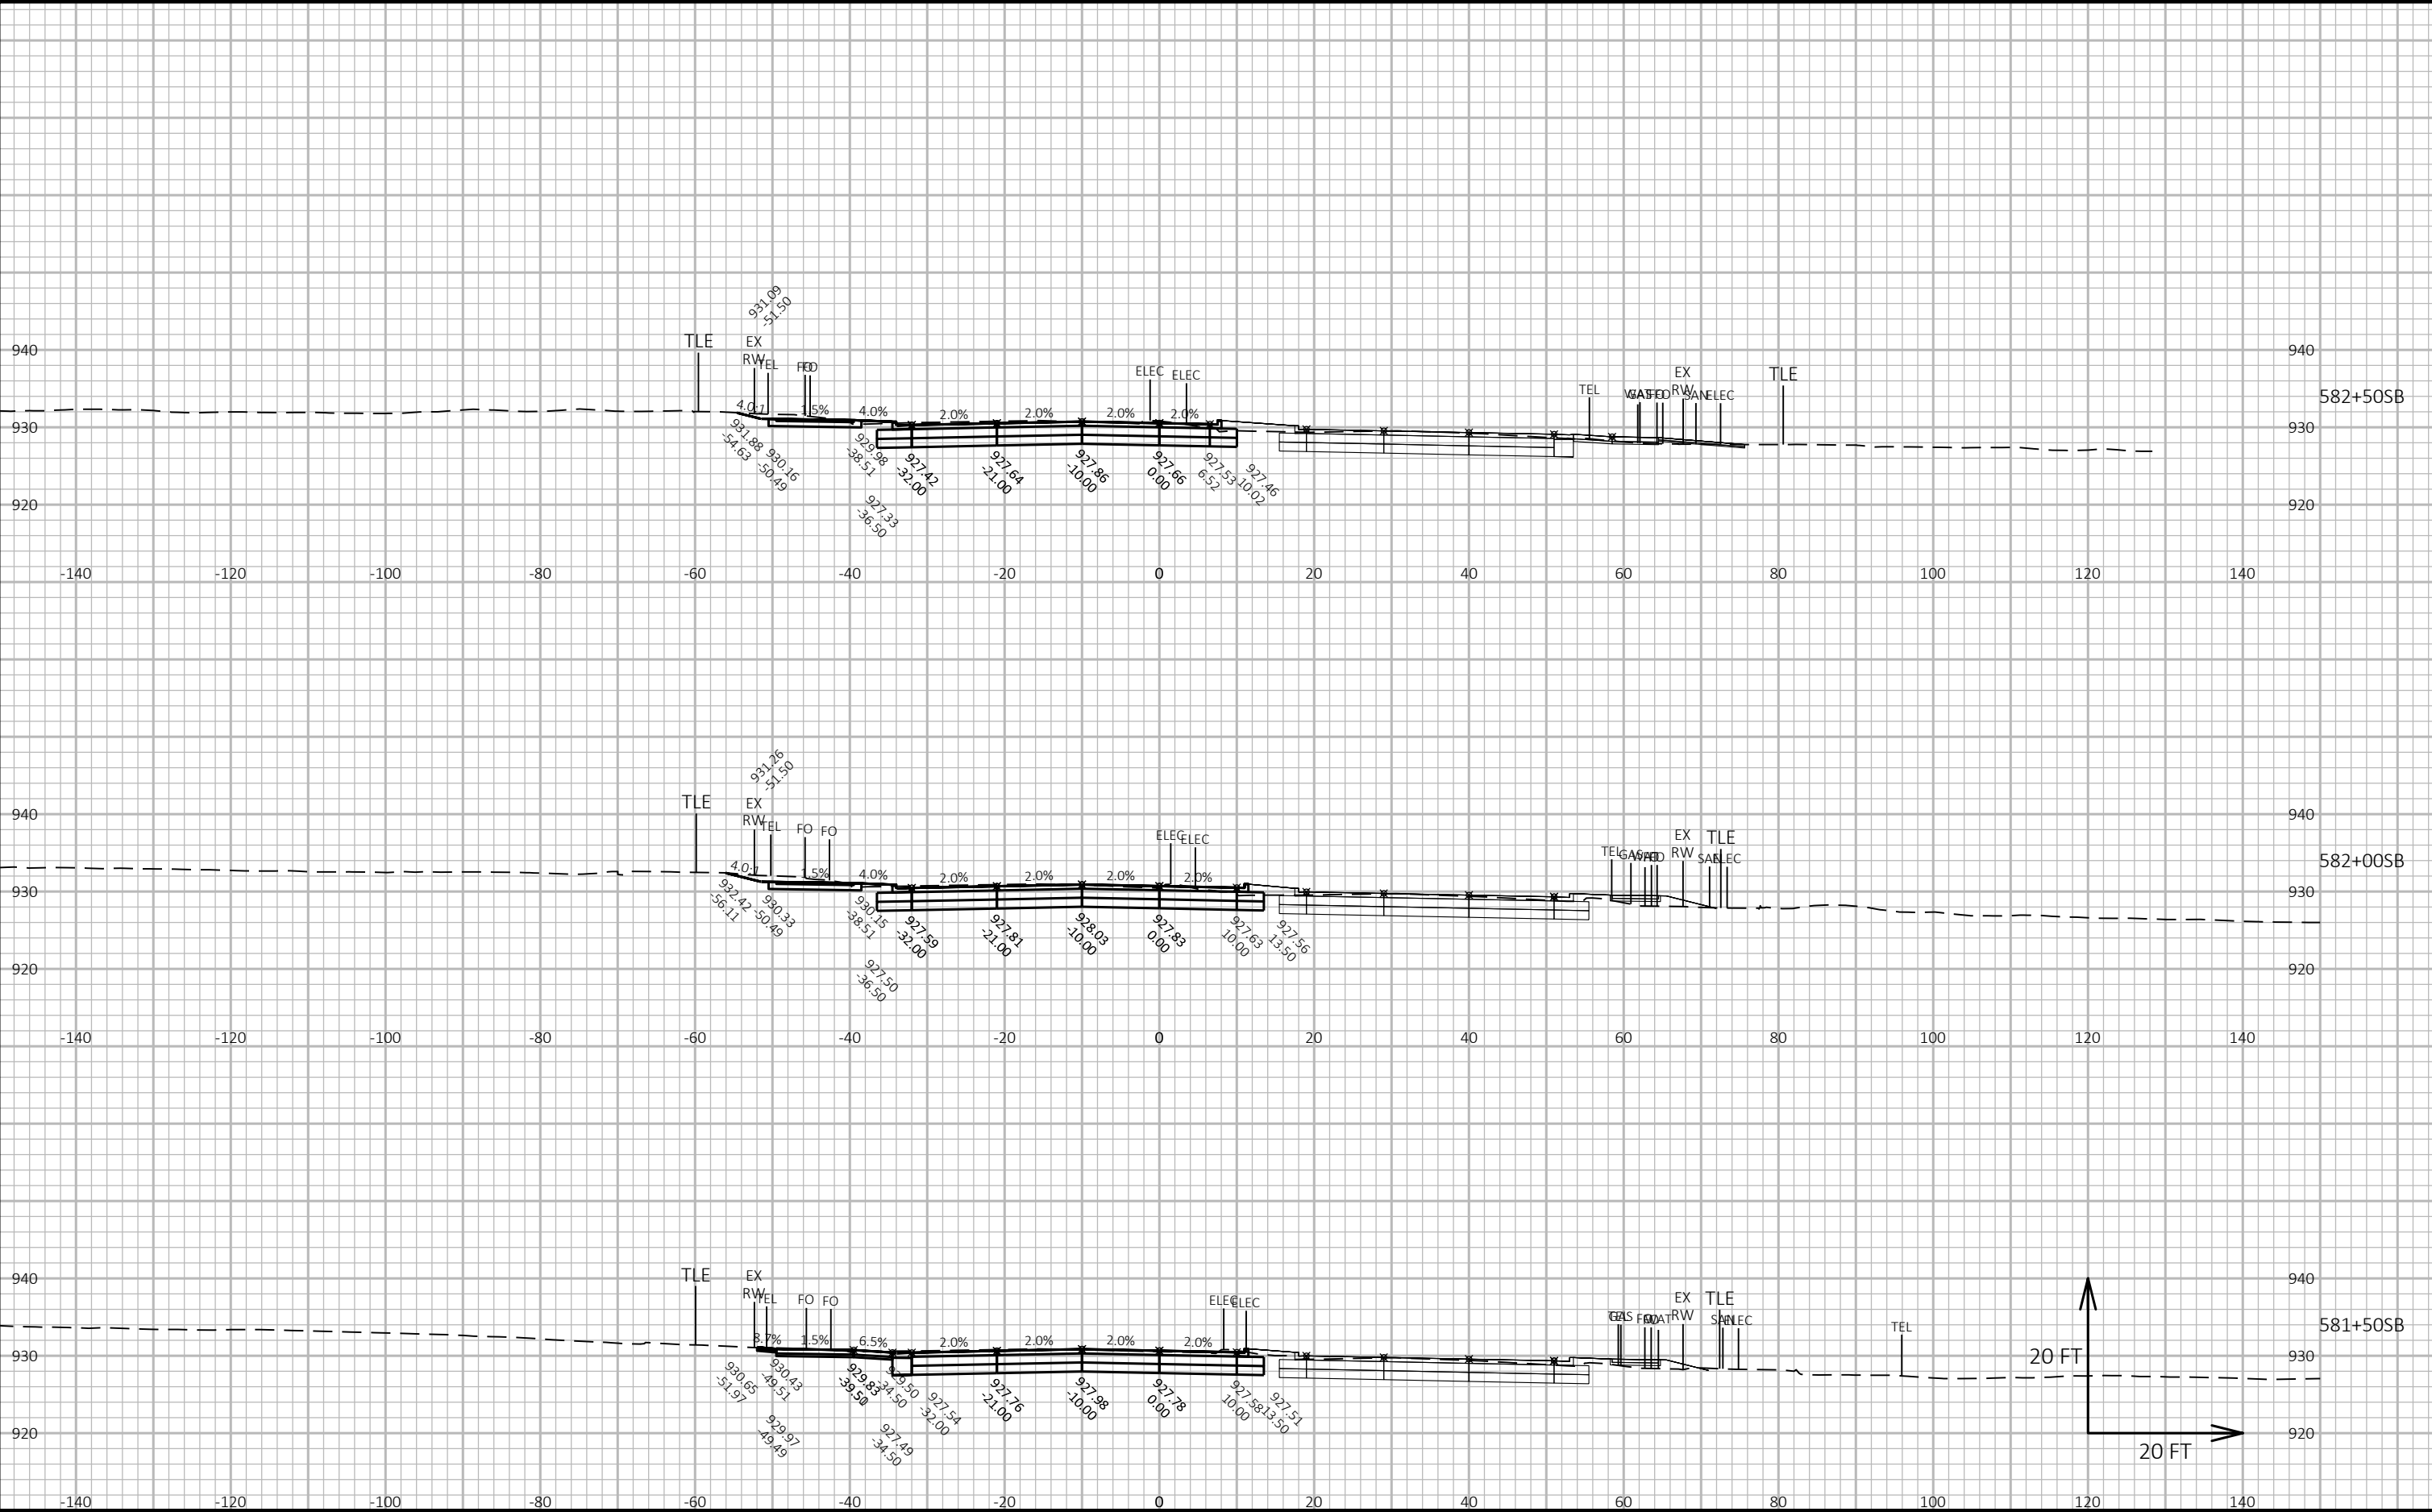

CROSS SECTIONS: FISH HATCHERY ROAD SB - STAGE C

Project No. 19-3488
Date: 07-12-2019
Designed By: BJS
Checked By: LMW

SHEET

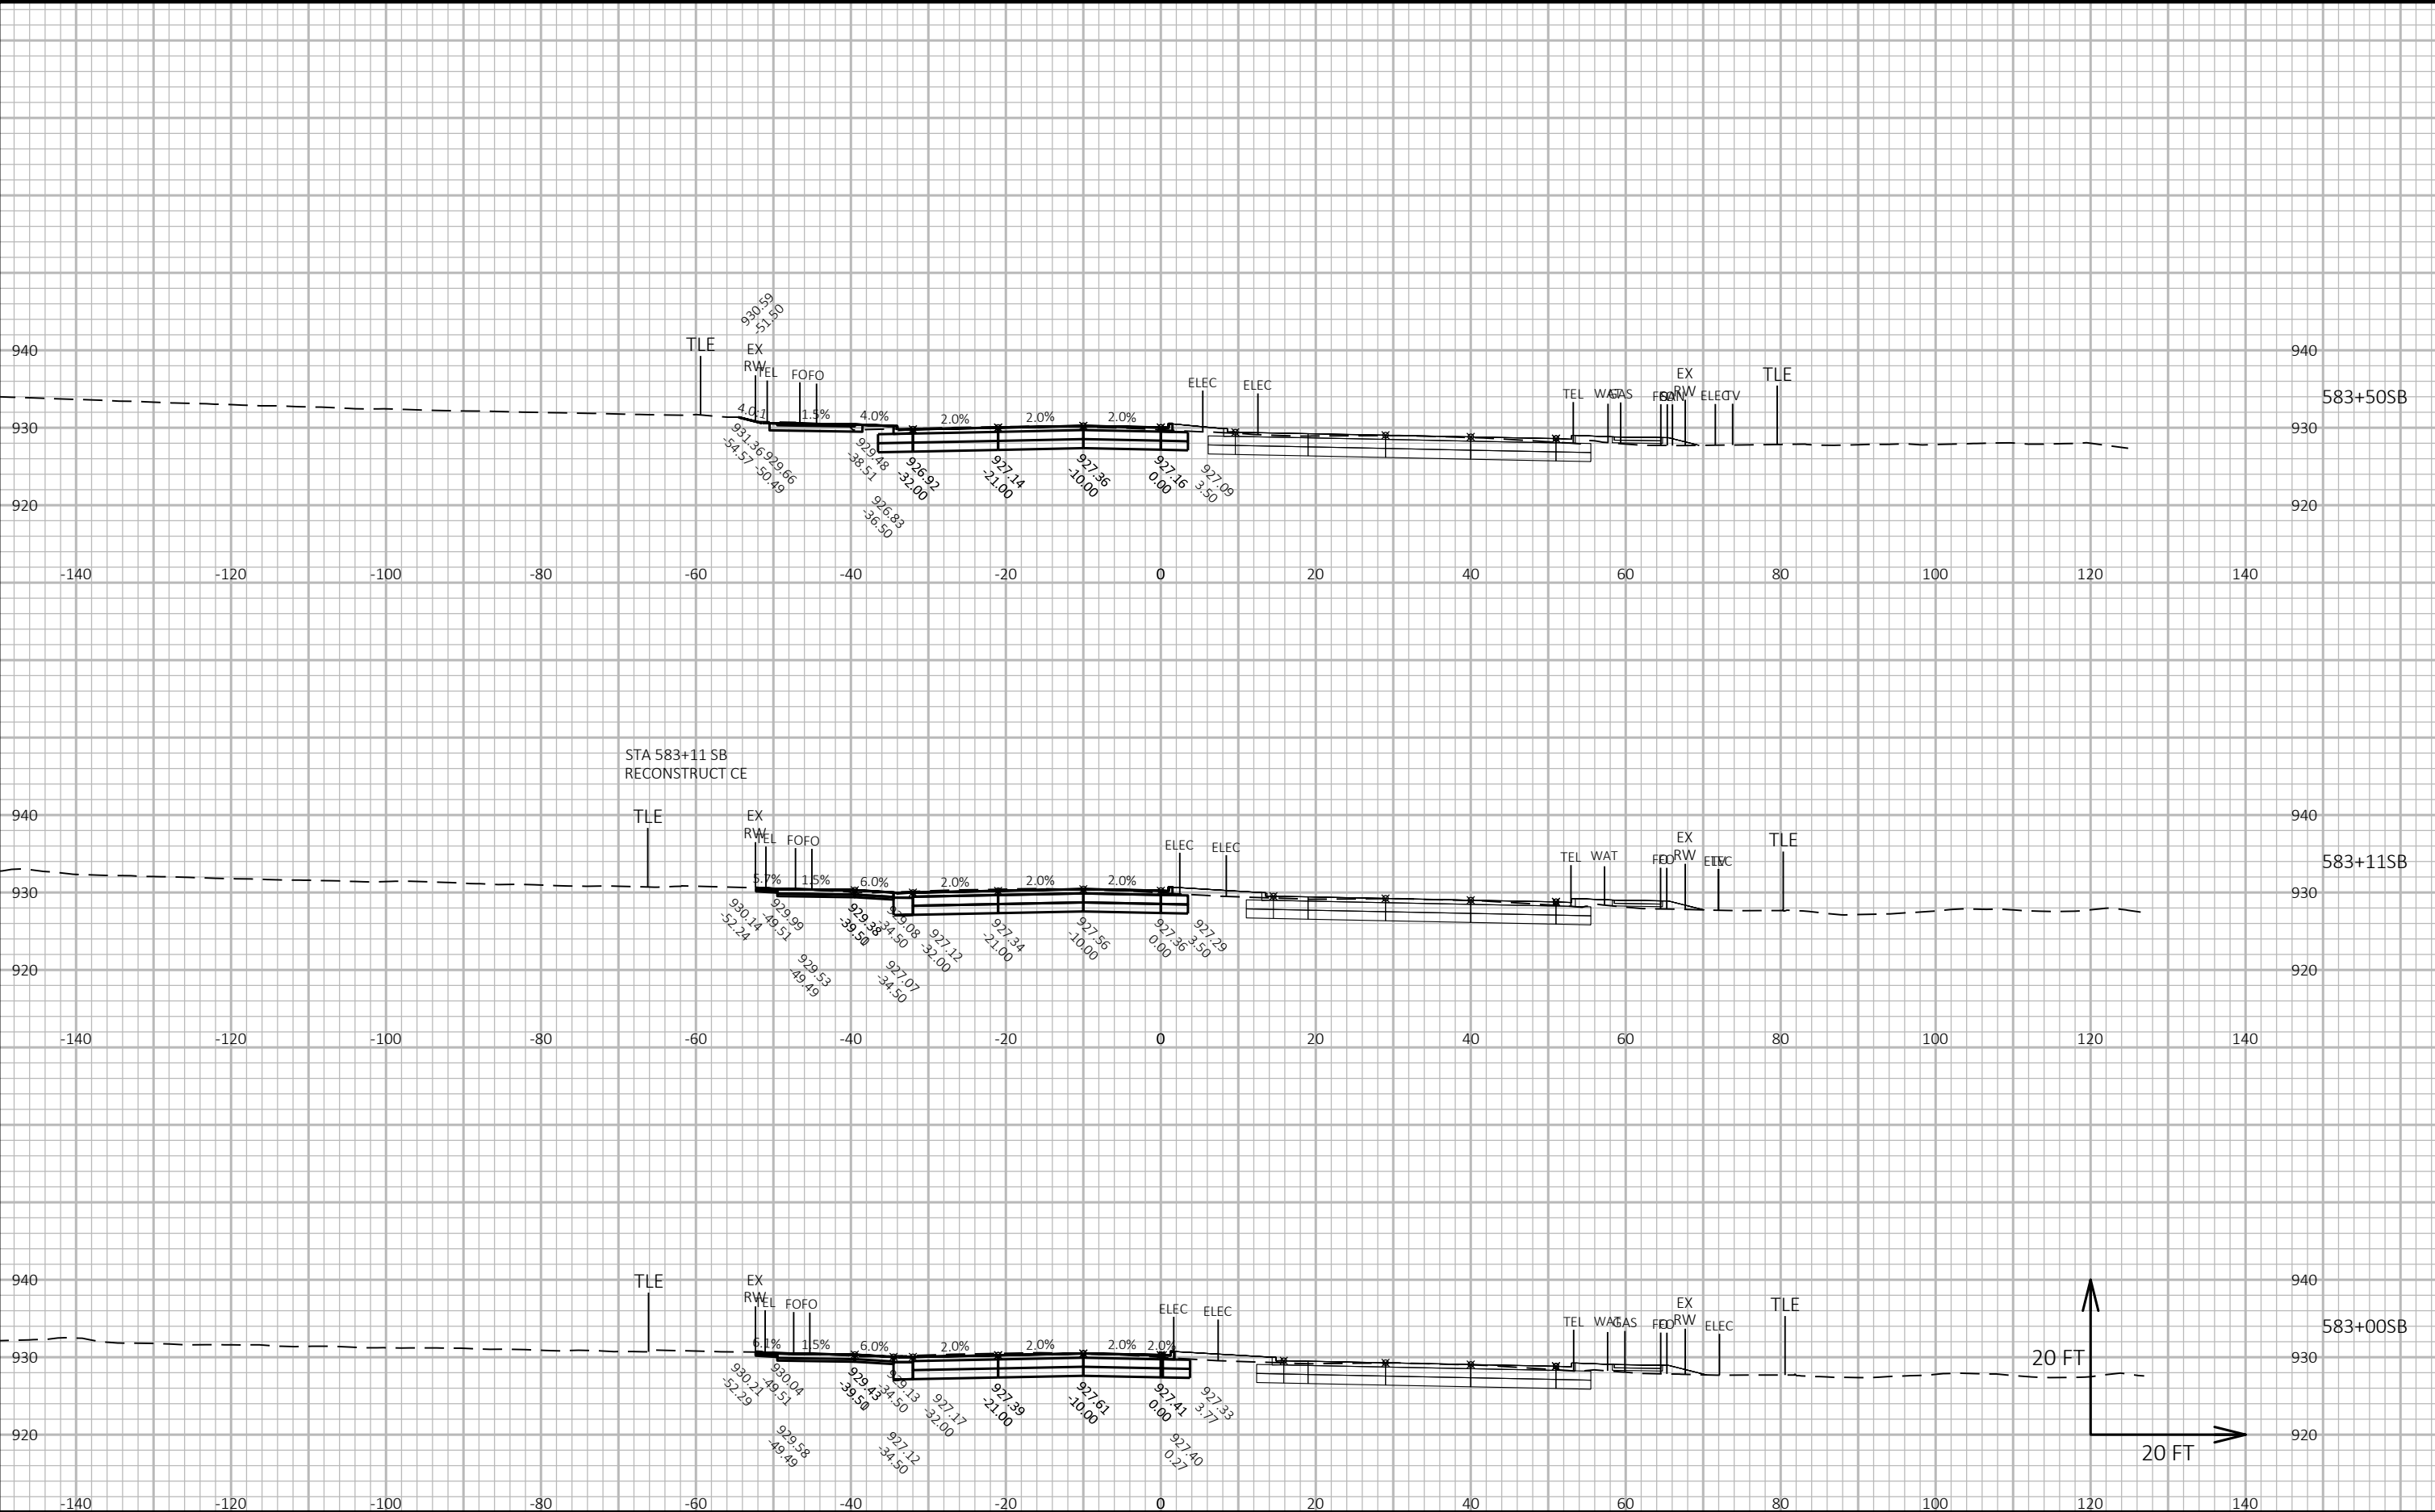

CROSS SECTIONS: FISH HATCHERY ROAD SB - STAGE C

LAYOUT NAME - Section Sheet - (48)

FILE NAME : G:\FITCHBRG\18013-000\CIVIL3D\SHEETSPLAN\CROSS SECTION\02_FHR_XS - MAINLINE SB_STAGE C_KL.DWG


PLOT DATE : 10/23/2019 4:18 PM

PLOT BY : KL ENGINEERING

PLOT NAME :

Project No. 19-3488
Date: 07-12-2019
Designed By: BJS
Checked By: LMW

SHEET

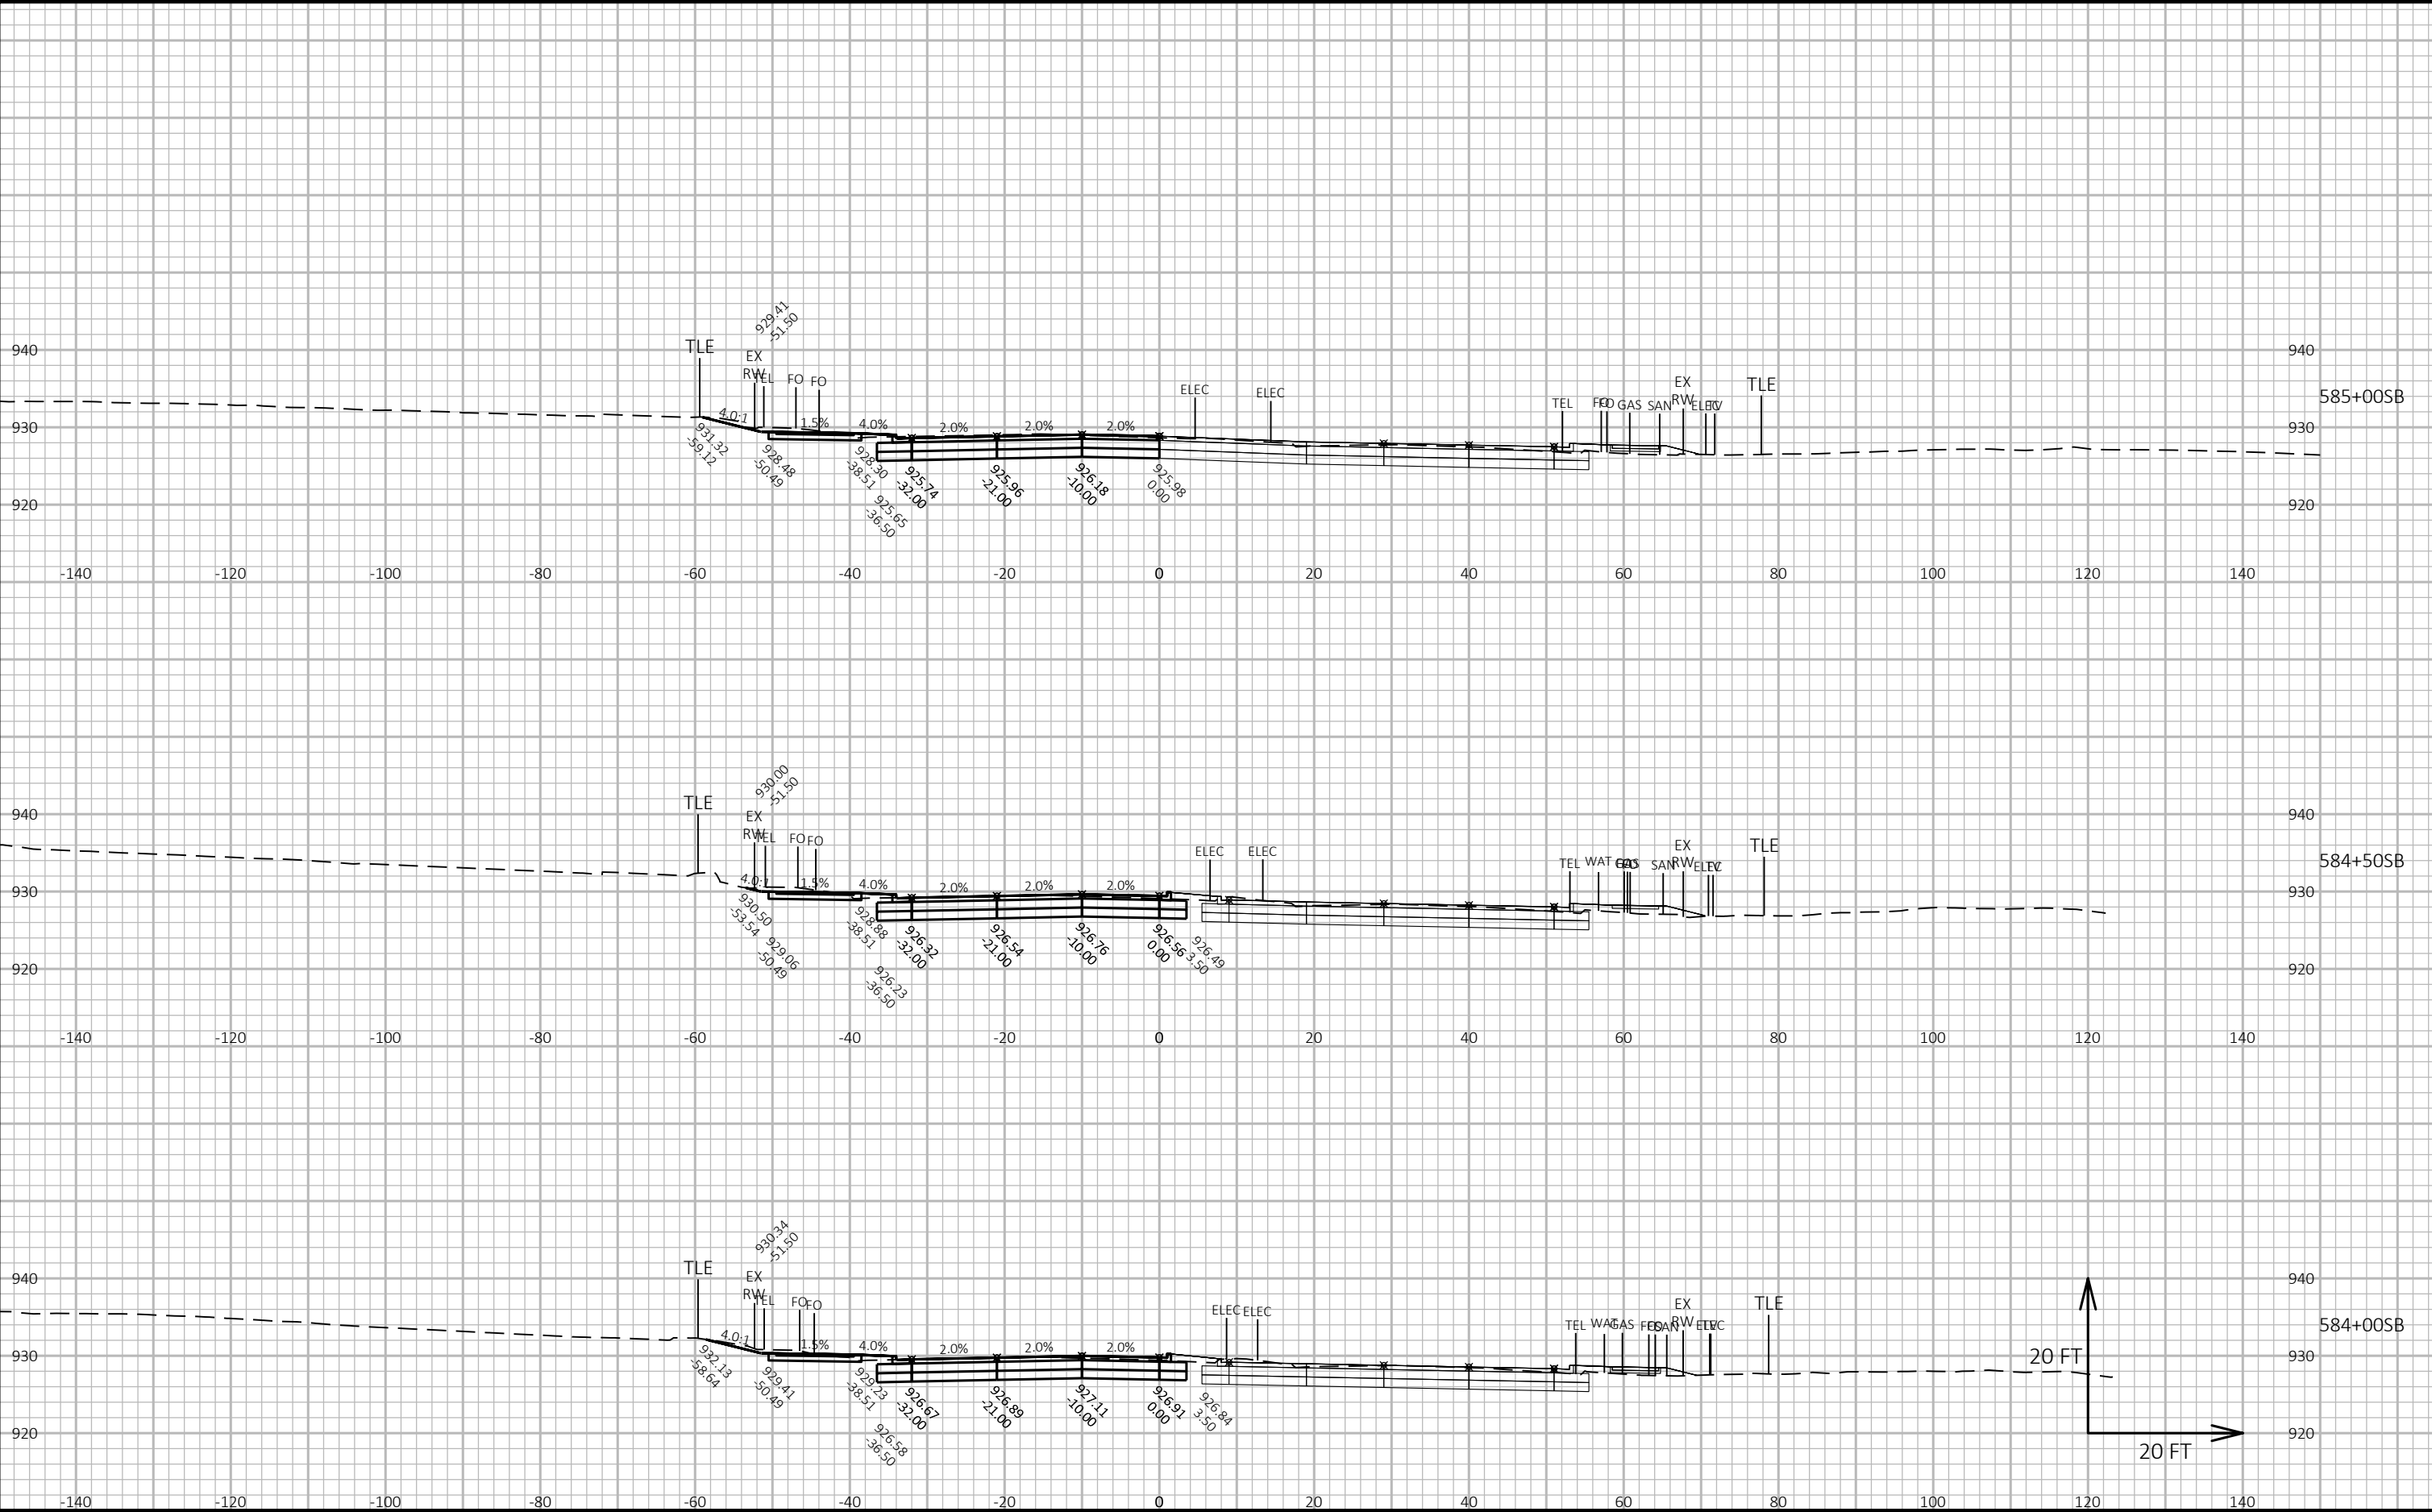

CROSS SECTIONS: FISH HATCHERY ROAD SB - STAGE C

LAYOUT NAME - Section Sheet - (49)

FILE NAME : G:\FITCHBRG\18013-000\CIVIL3D\SHEETSPLAN\CROSS SECTION\02_FHR_XS - MAINLINE SB_STAGE C_KL.DWG


PLOT DATE : 10/23/2019 4:18 PM

PLOT BY : KL ENGINEERING

PLOT NAME :

Project No. 19-3488
Date: 07-12-2019
Designed By: BJS
Checked By: LMW

SHEET

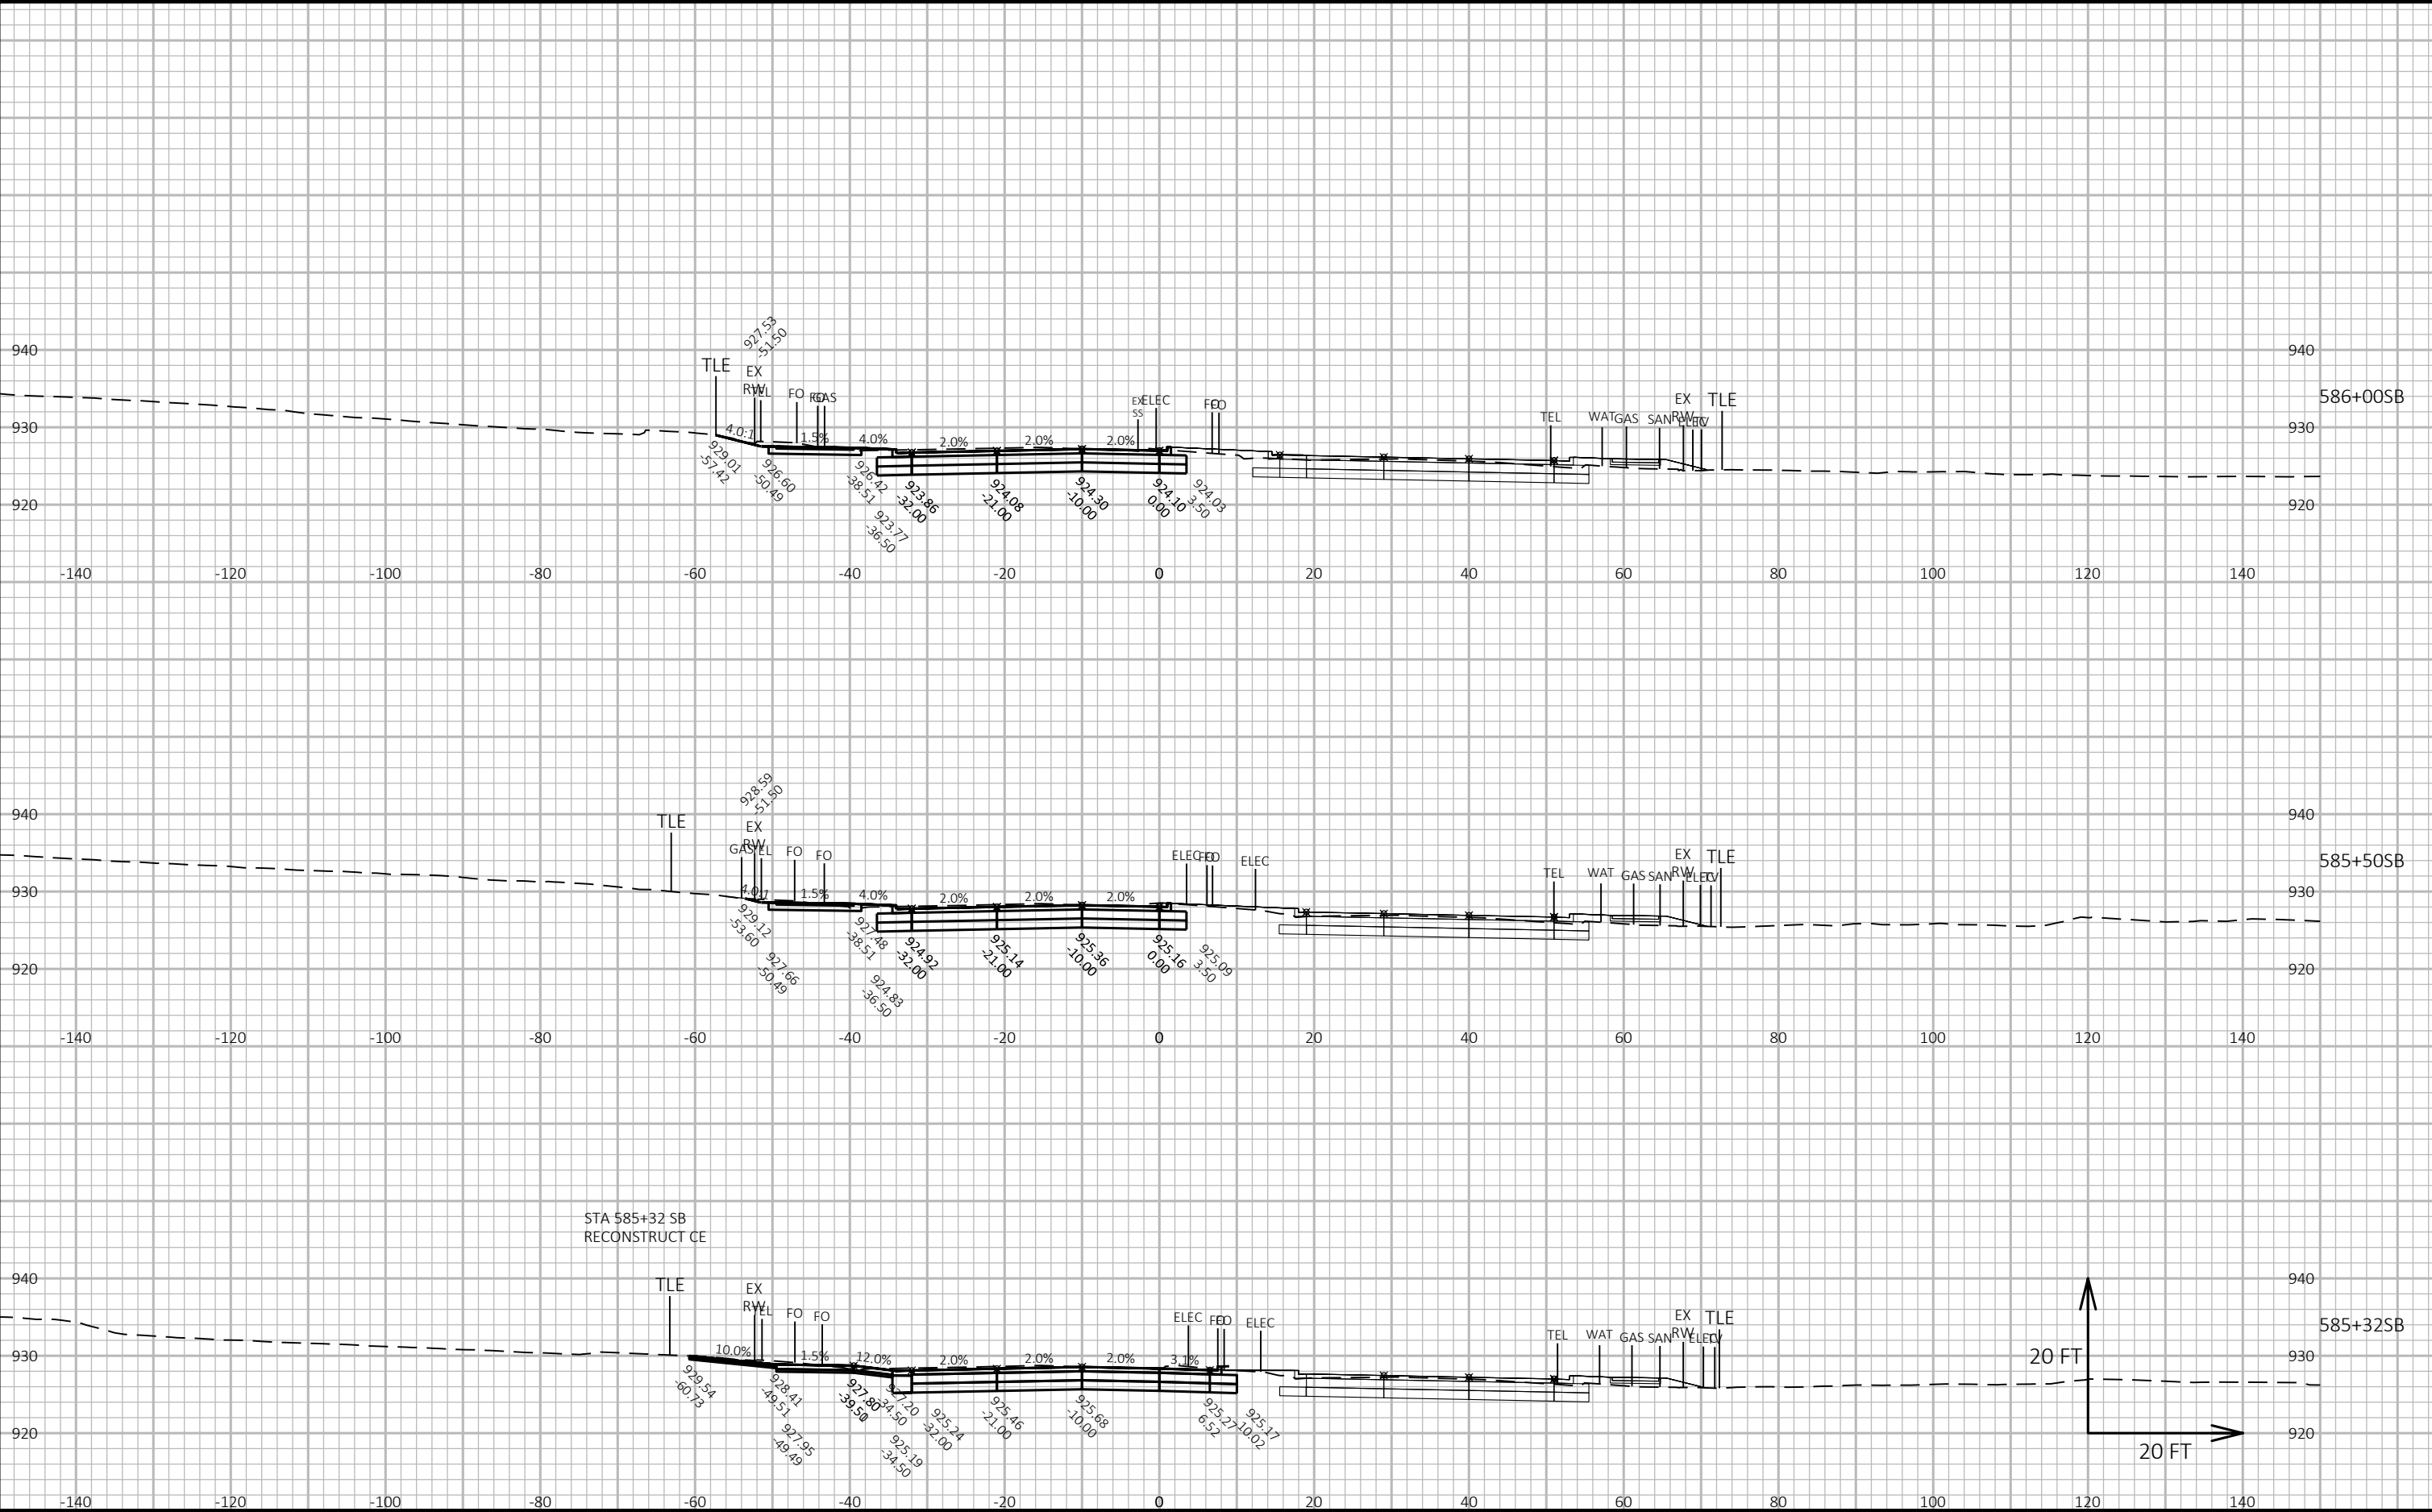

CROSS SECTIONS: FISH HATCHERY ROAD SB - STAGE C

LAYOUT NAME - Section Sheet - (50)

FILE NAME : G:\FITCHBRG\18013-000\CIVIL3D\SHEETSPLAN\CROSS SECTION\02_FHR_XS - MAINLINE SB_STAGE C_KL.DWG


PLOT DATE : 10/23/2019 4:19 PM

PLOT BY : KL ENGINEERING

PLOT NAME :

Project No. 19-3488
Date: 07-12-2019
Designed By: BJS
Checked By: LMW


SHEET

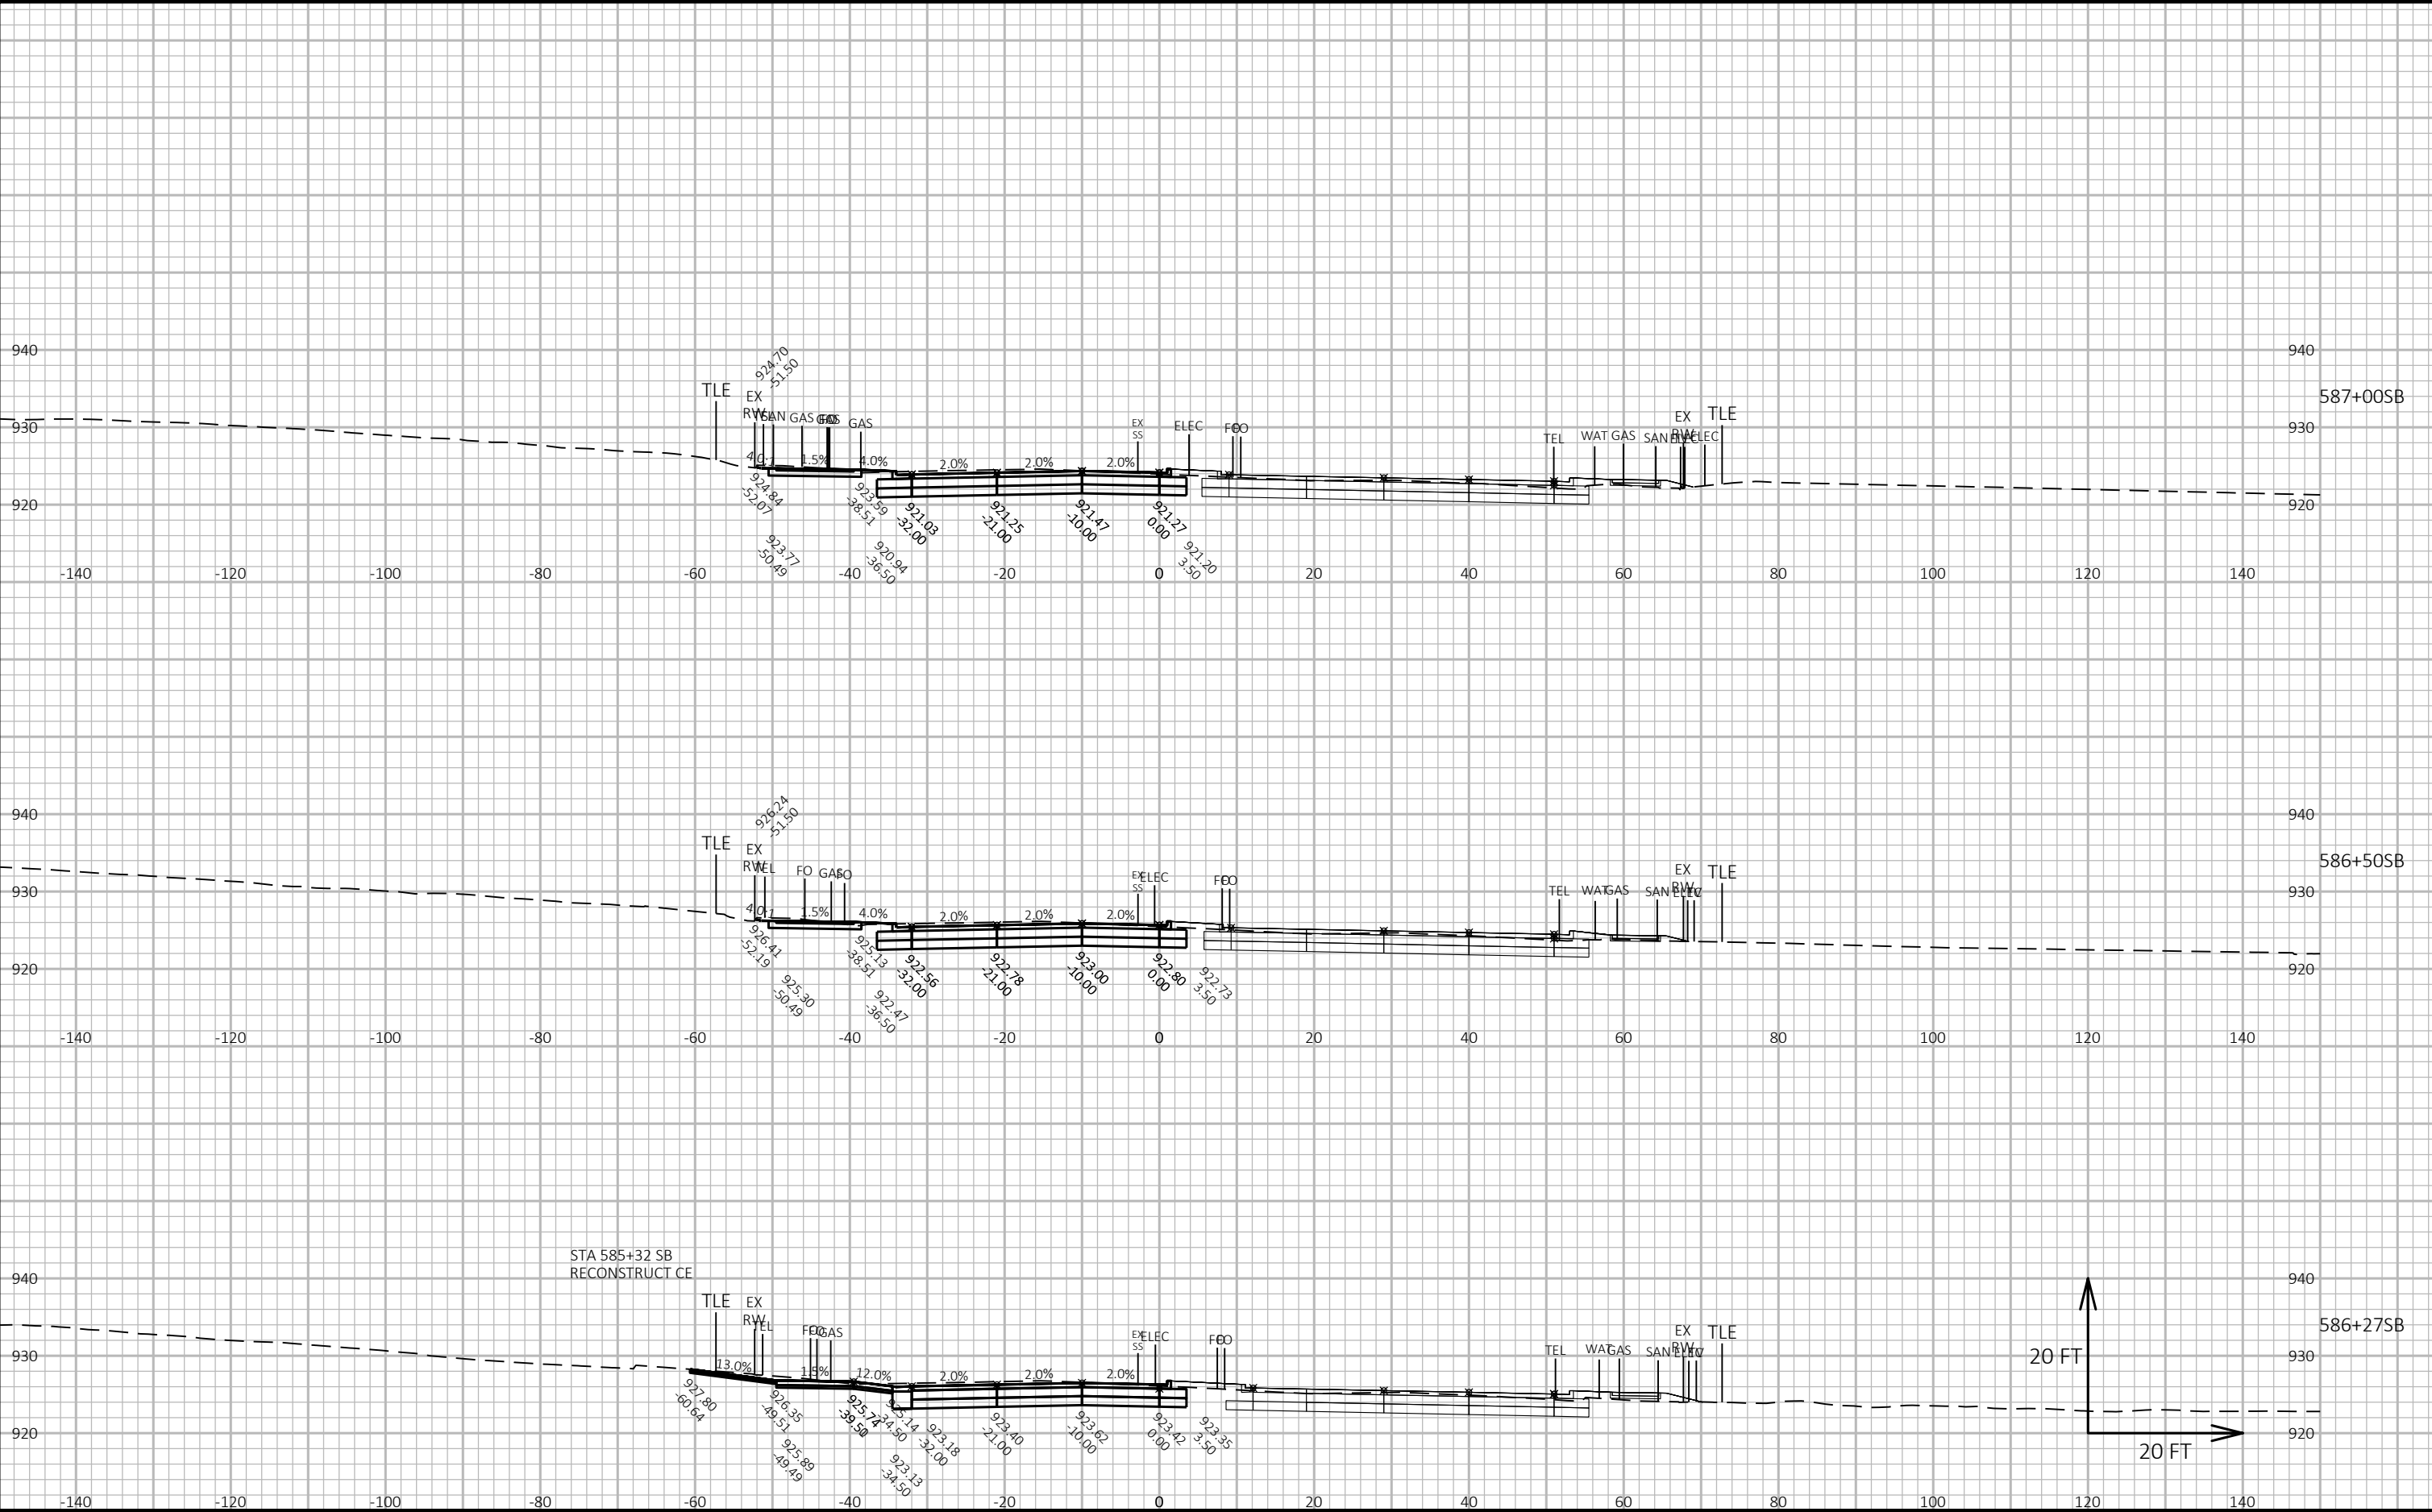

CROSS SECTIONS: FISH HATCHERY ROAD SB - STAGE C

Project No. 19-3488
Date: 07-12-2019
Designed By: BJS
Checked By: LMW

SHEET

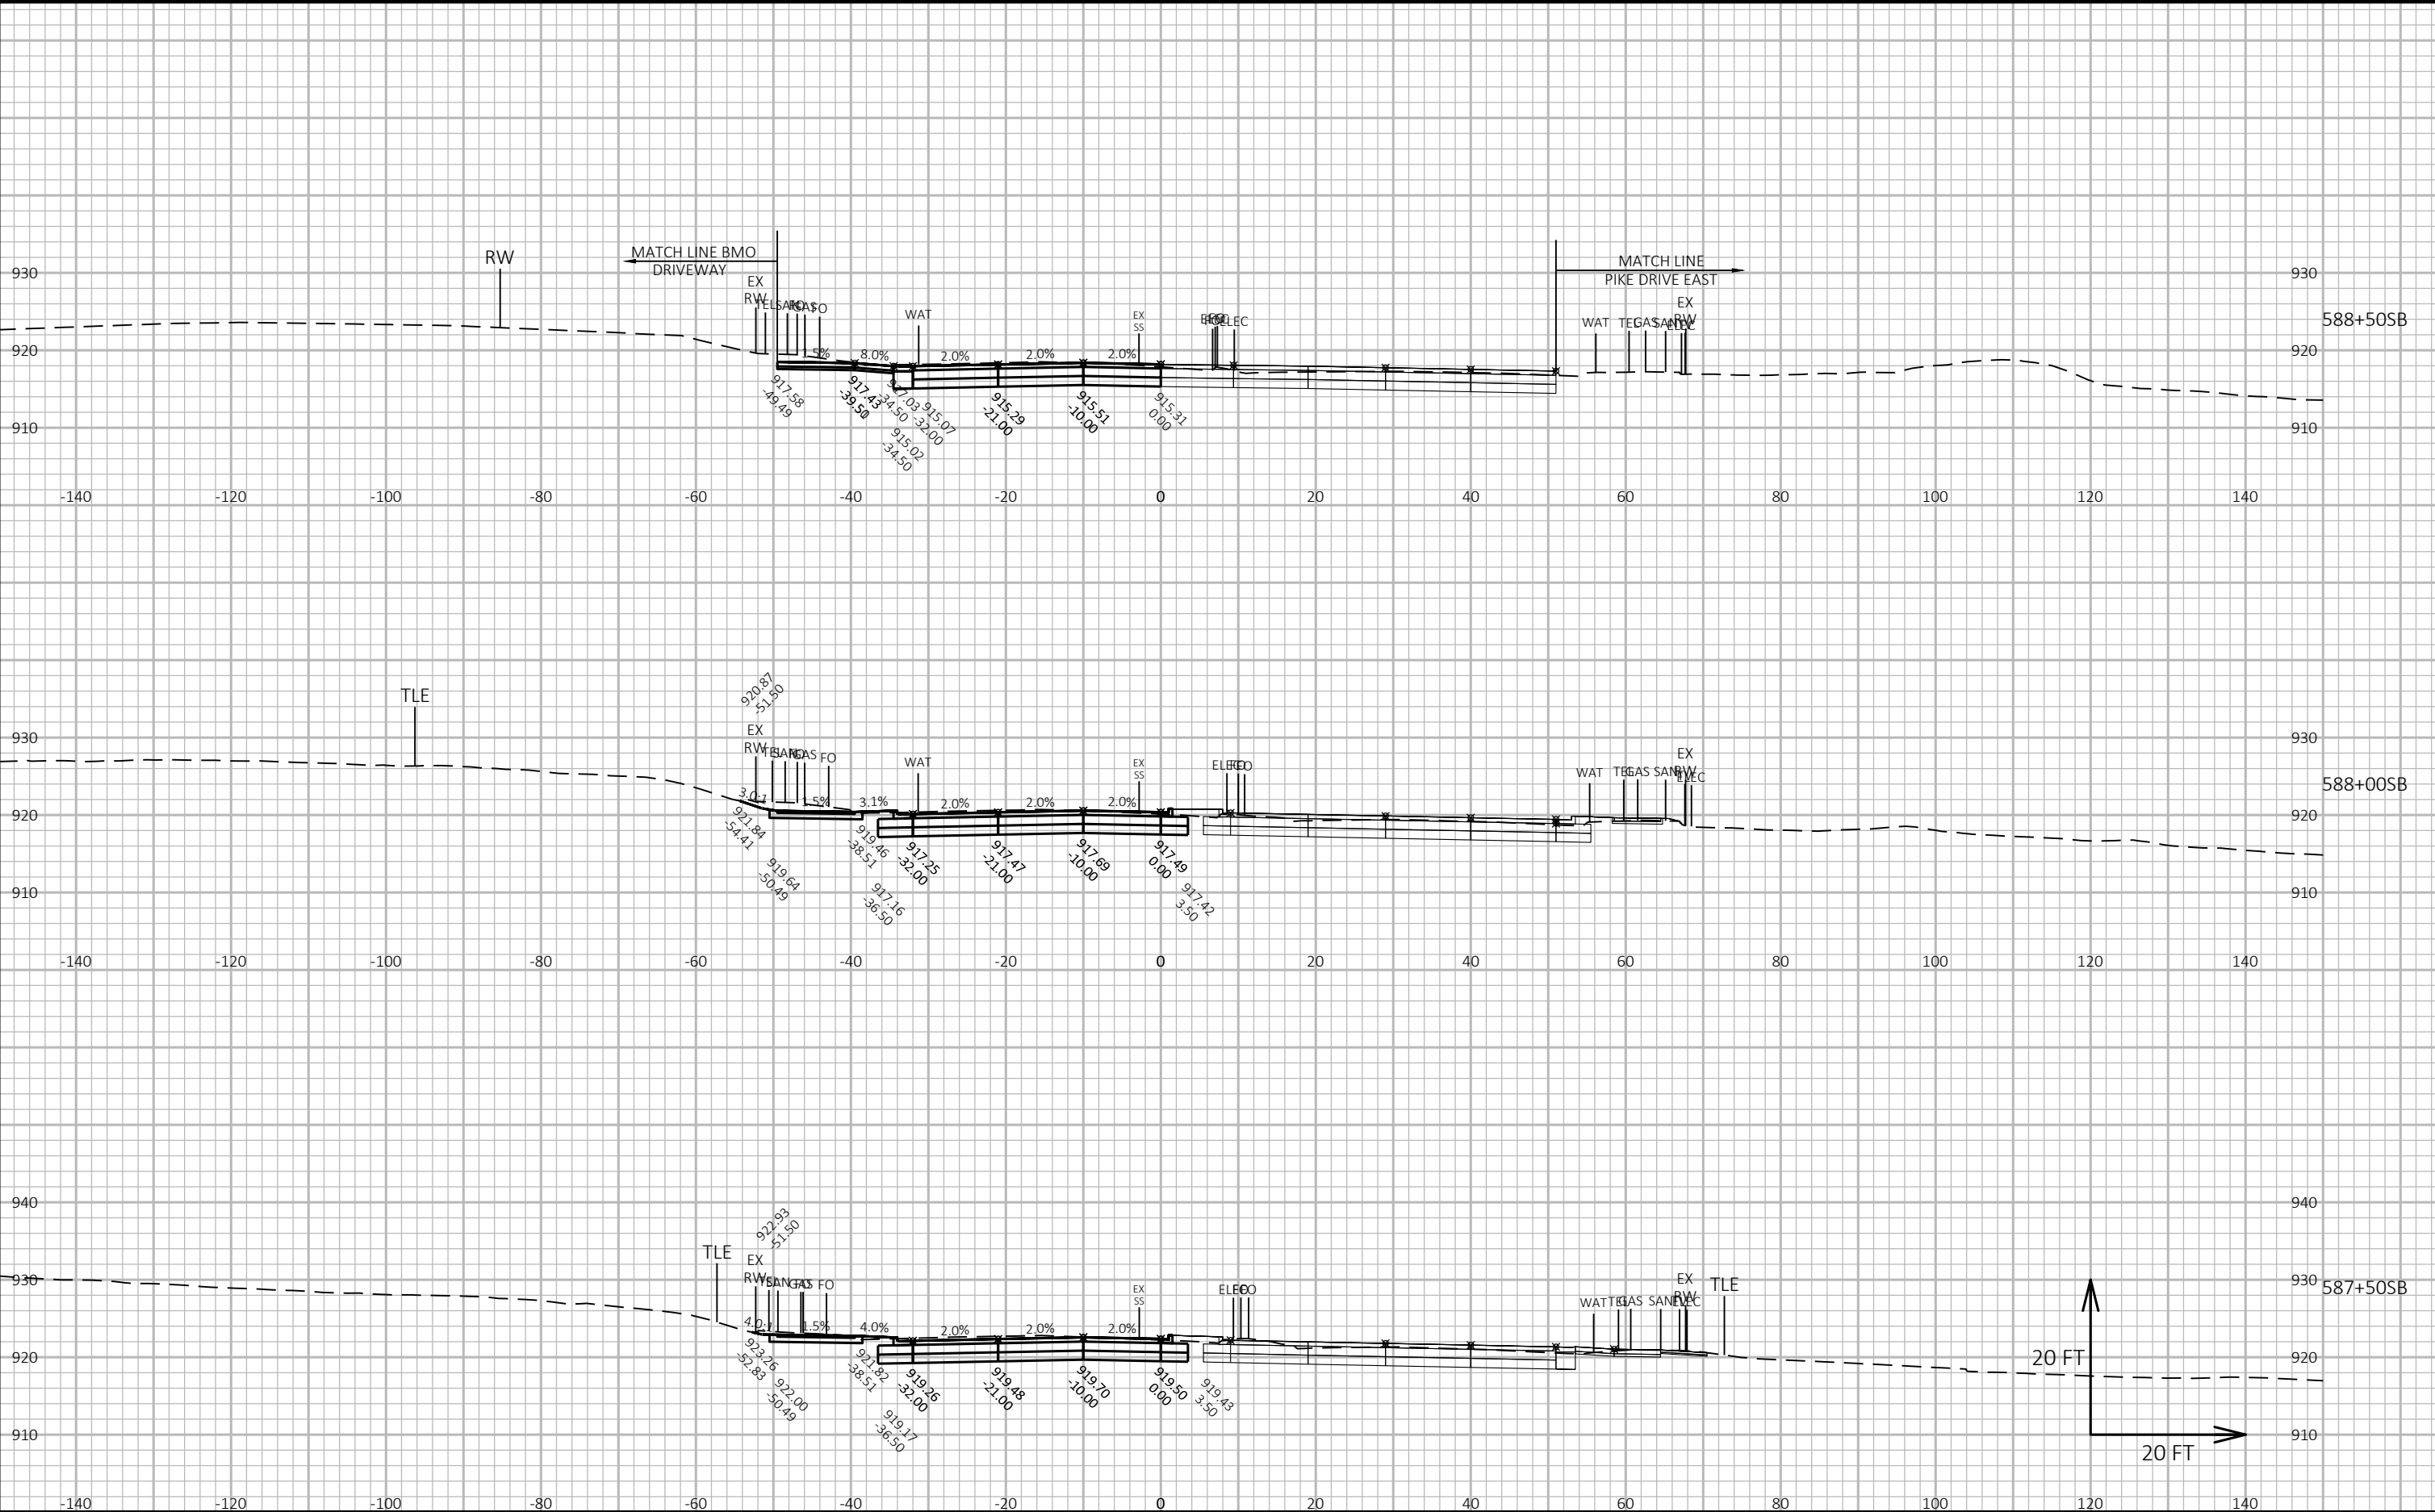

CROSS SECTIONS: FISH HATCHERY ROAD SB - STAGE C

LAYOUT NAME - Section Sheet - (52)

FILE NAME : G:\FITCHBRG\18013-000\CIVIL3D\SHEETSPLAN\CROSS SECTION\02_FHR_XS - MAINLINE SB_STAGE C_KL.DWG


PLOT DATE : 10/23/2019 4:20 PM

PLOT BY : KL ENGINEERING

PLOT NAME :

Project No. 19-3488
Date: 07-12-2019
Designed By: BJS
Checked By: LMW

SHEET

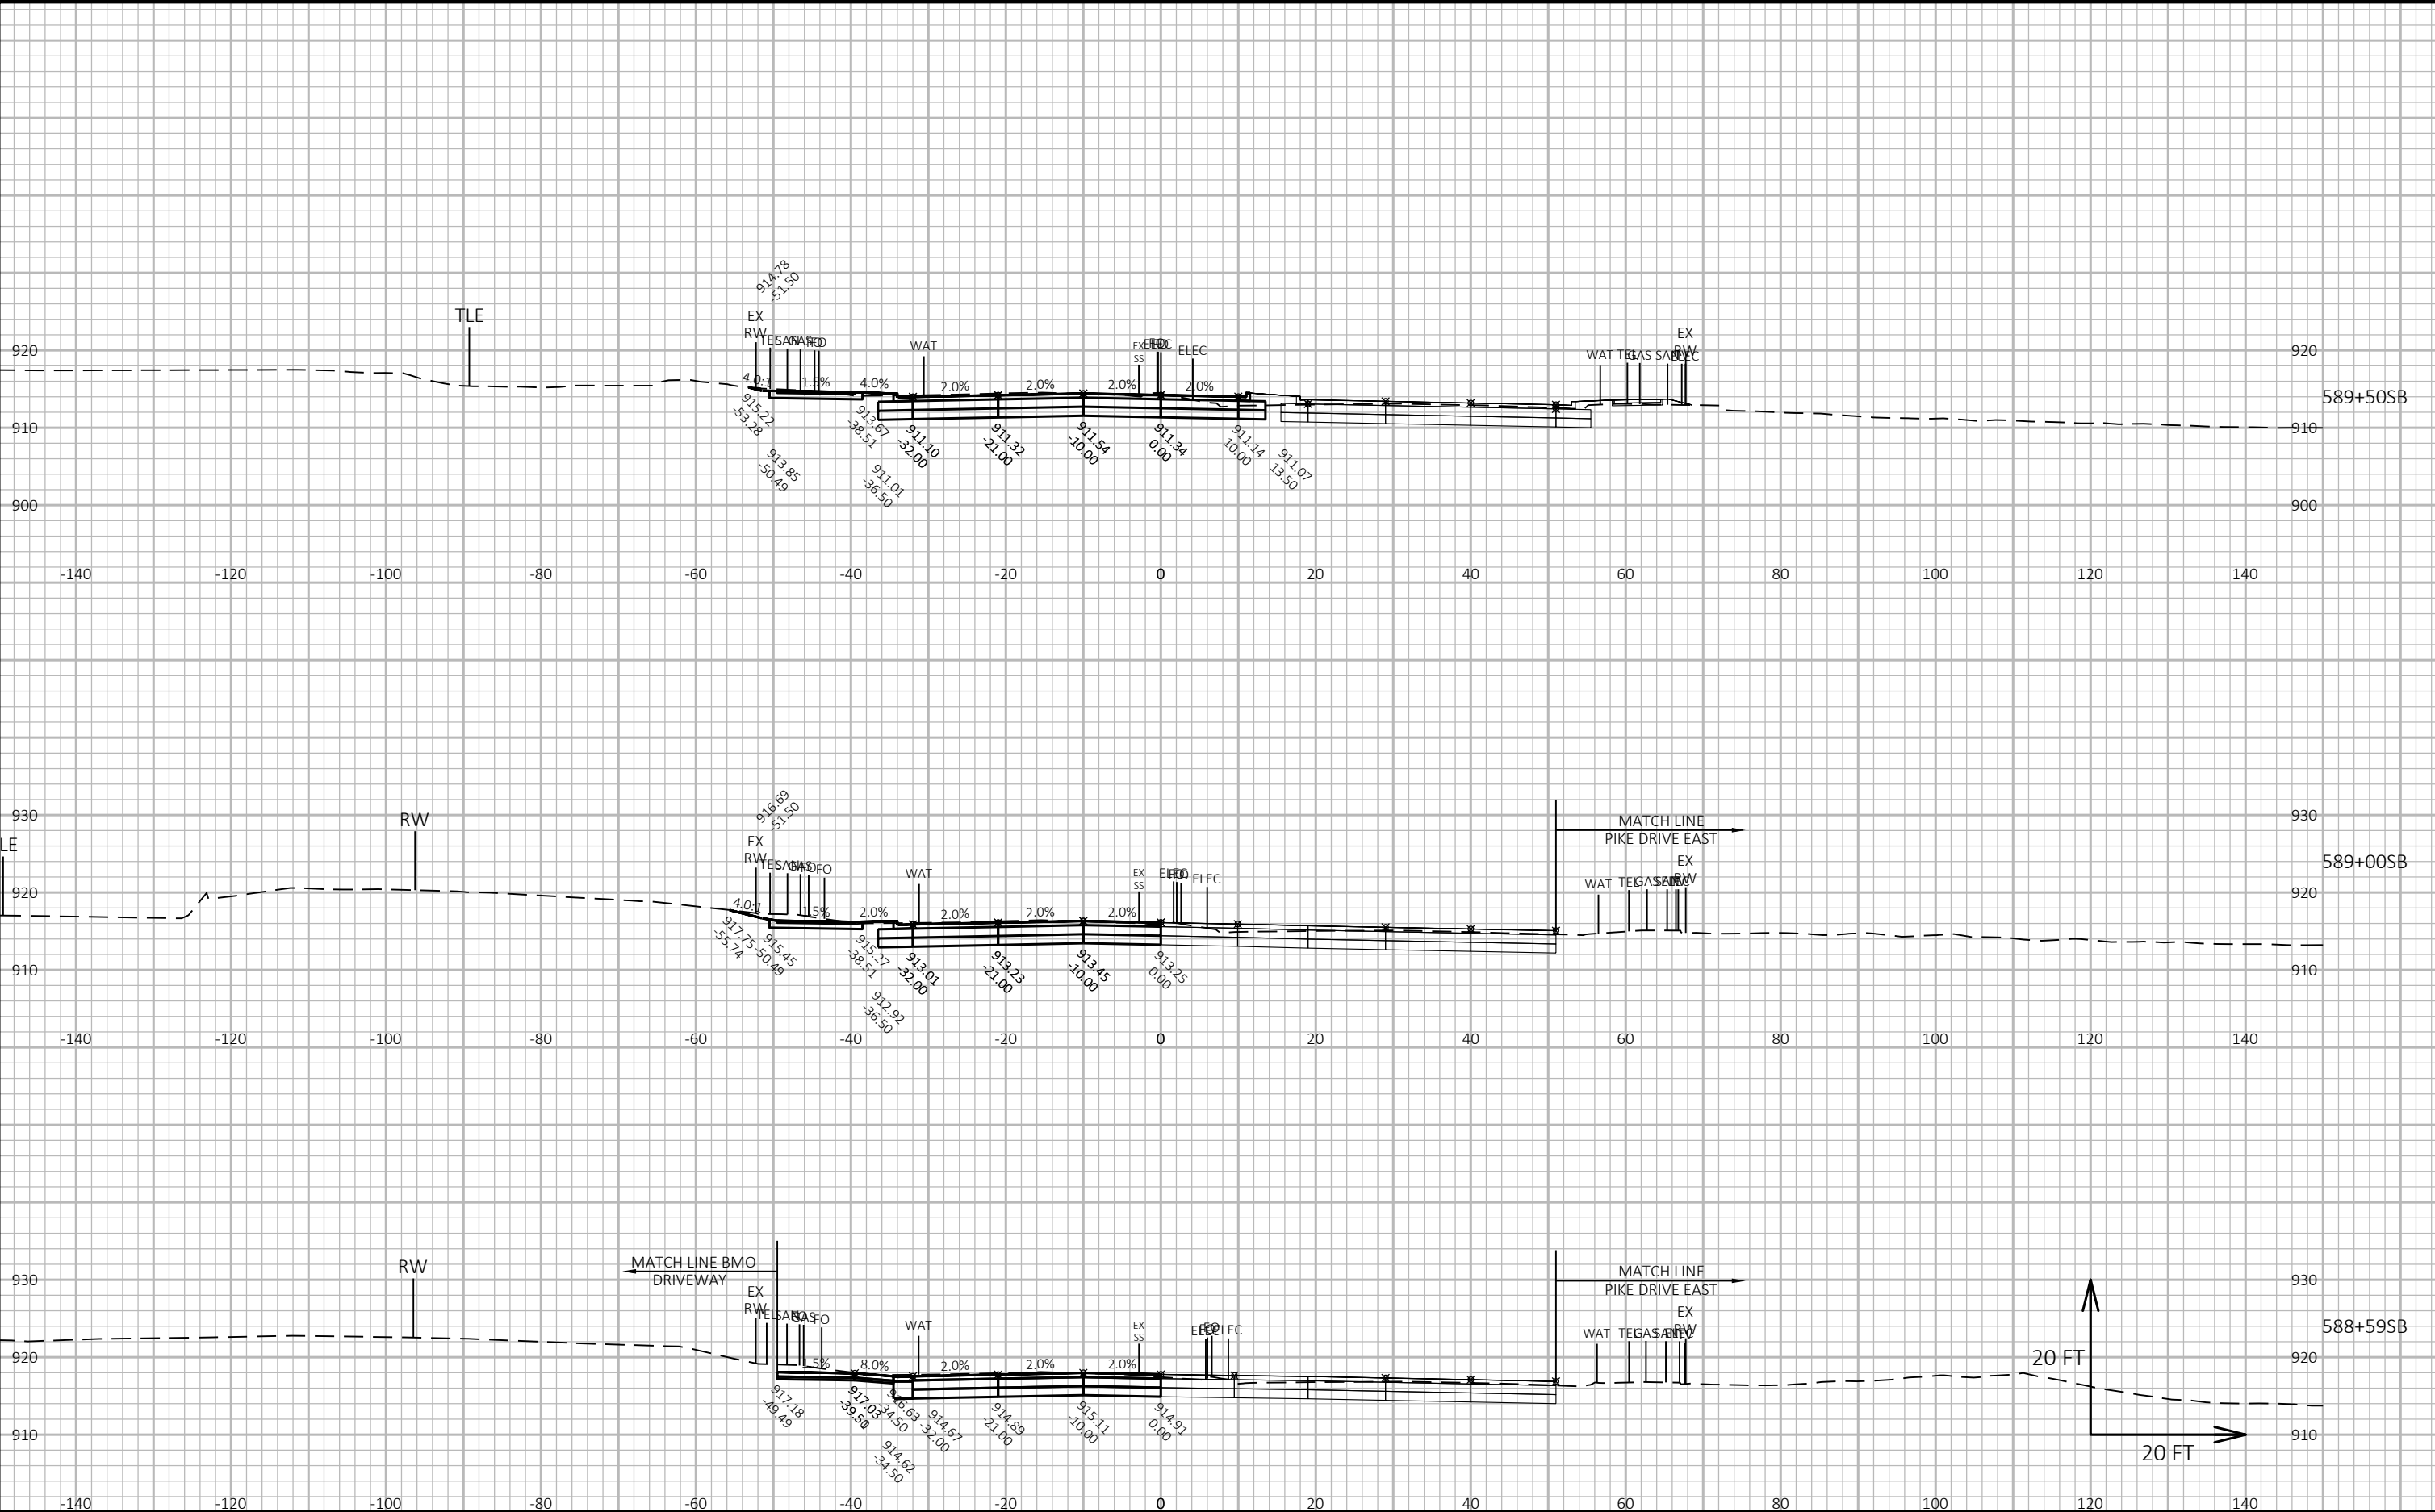

CROSS SECTIONS: FISH HATCHERY ROAD SB - STAGE C

LAYOUT NAME - Section Sheet - (53)

FILE NAME : G:\FITCHBRG\18013-000\CIVIL3D\SHEETSPLAN\CROSS SECTION\02_FHR_XS - MAINLINE SB_STAGE_C_KL.DWG

PLOT DATE : 10/23/2019 4:21 PM


PLOT BY : KL ENGINEERING


PLOT NAME :

Project No. 19-3488
Date: 07-12-2019

Designed By: BJS
Checked By: LMW

SHEET

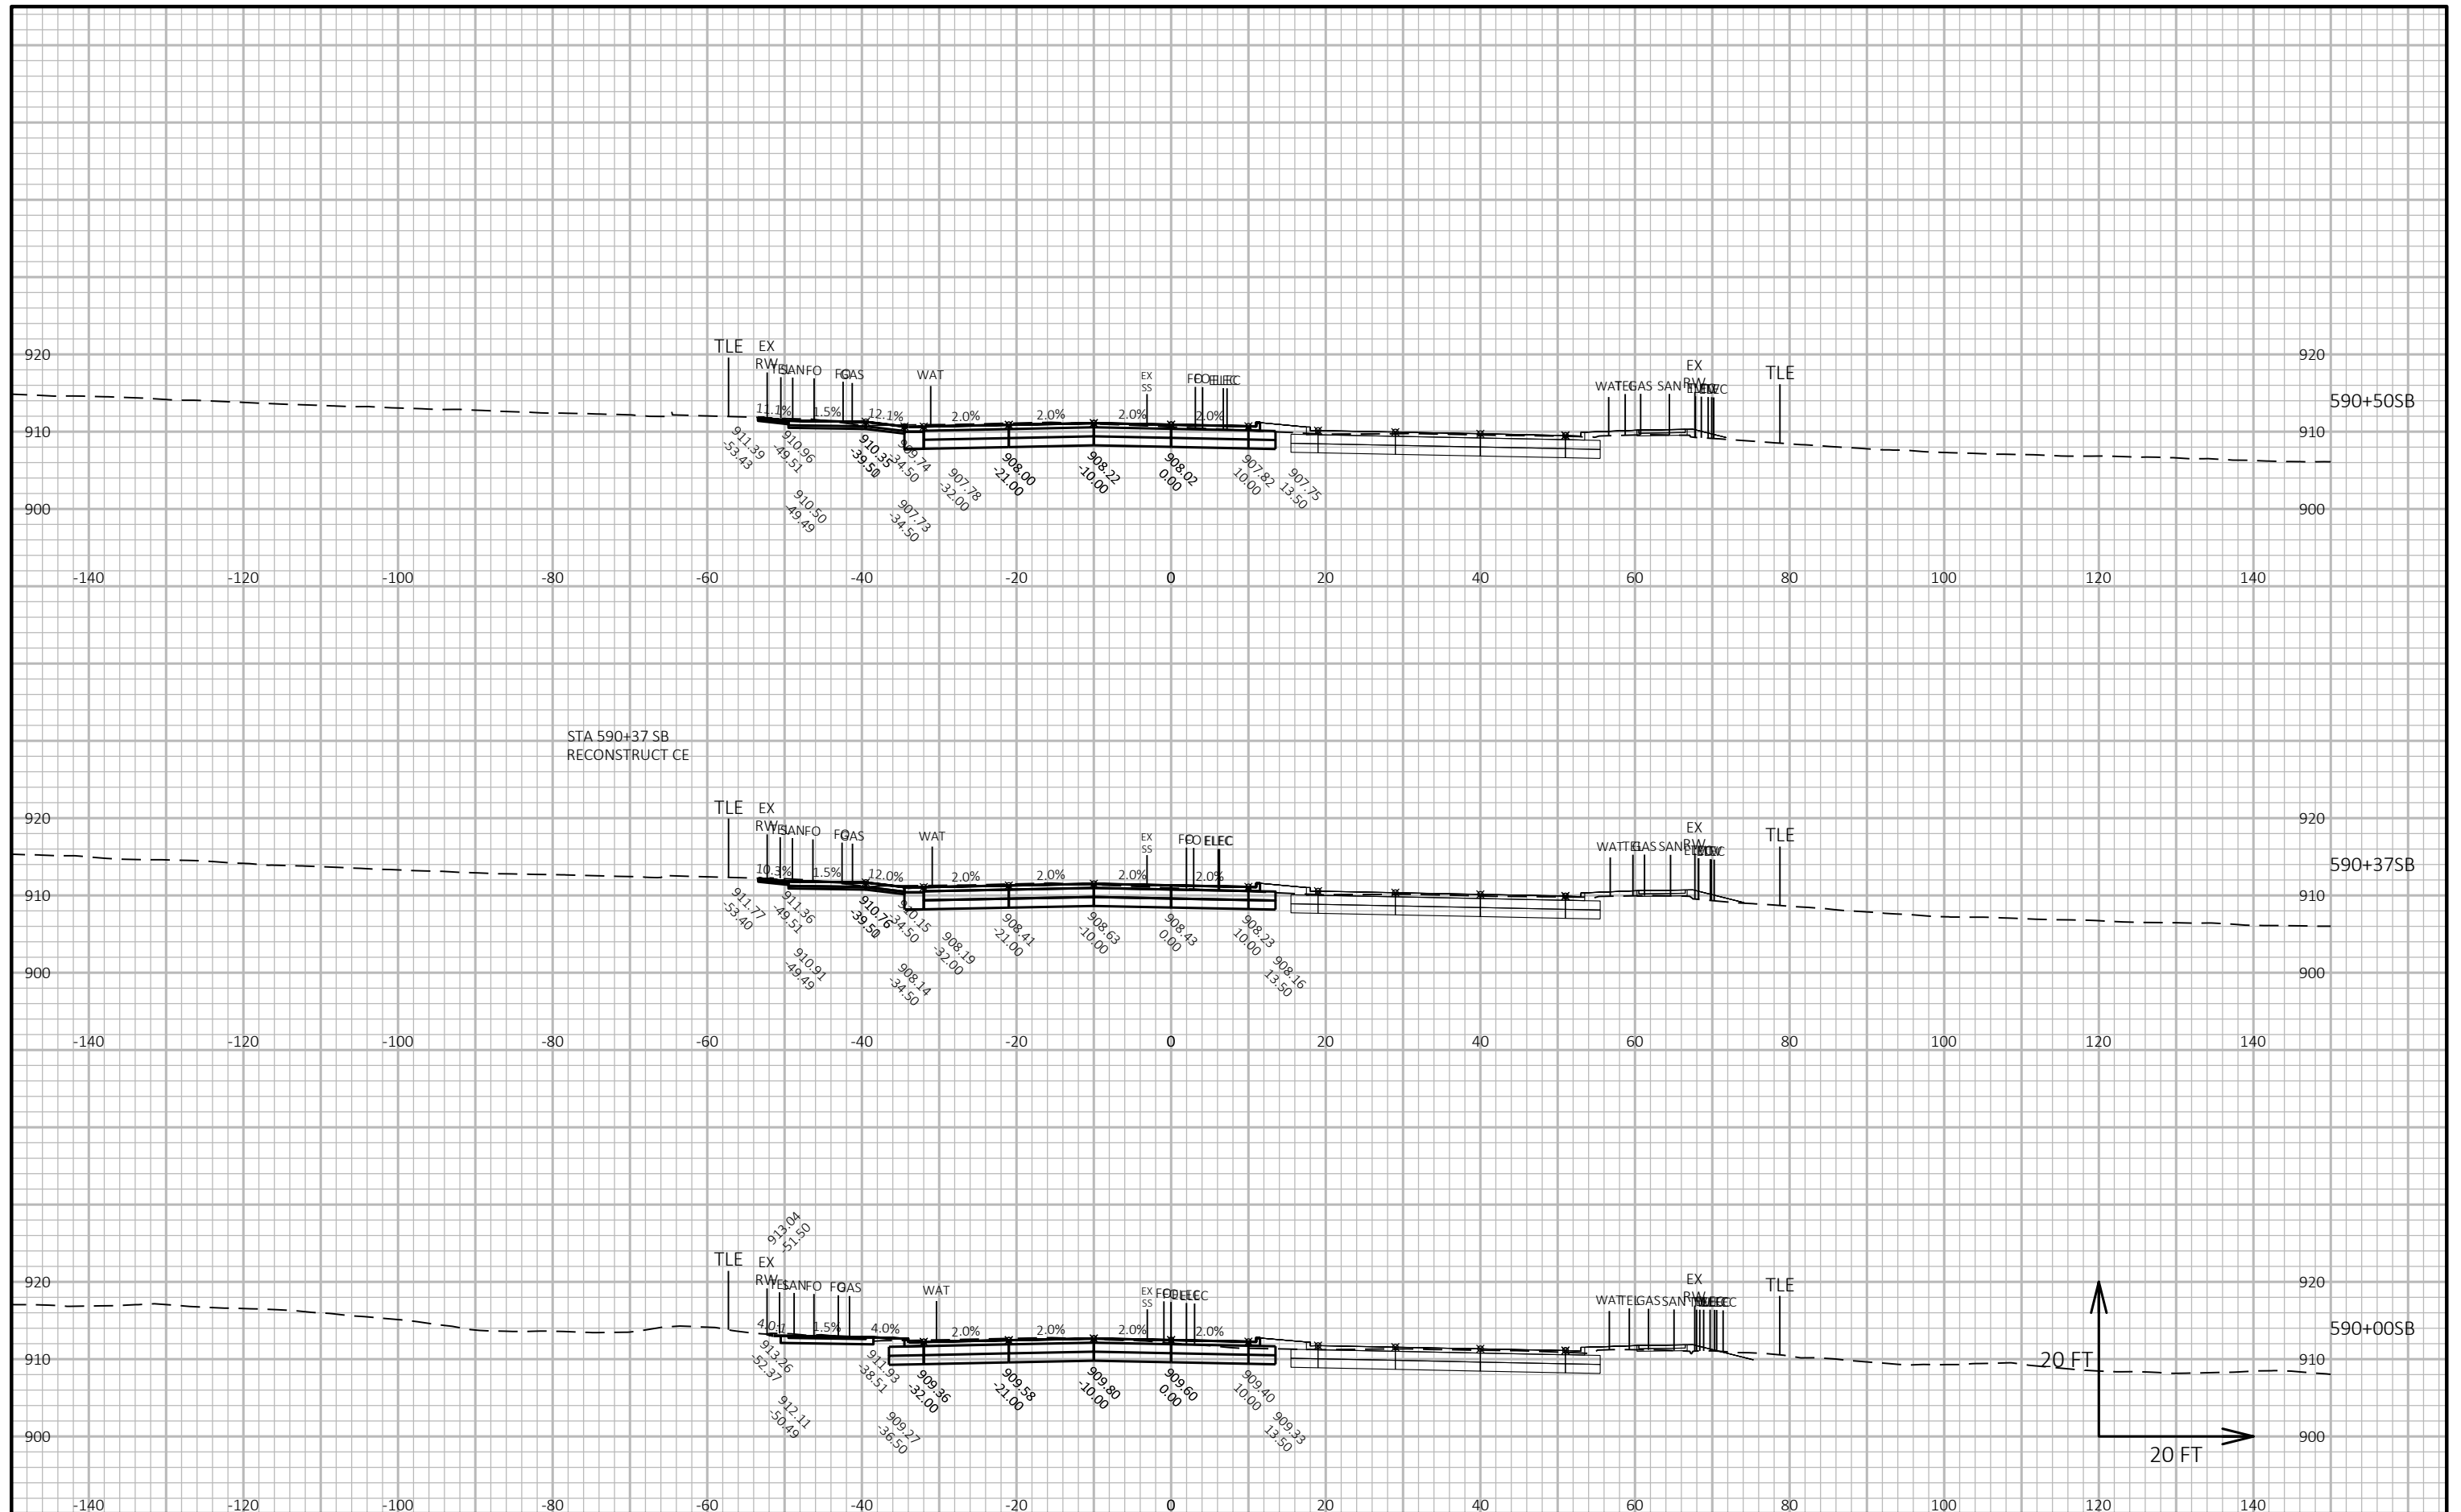

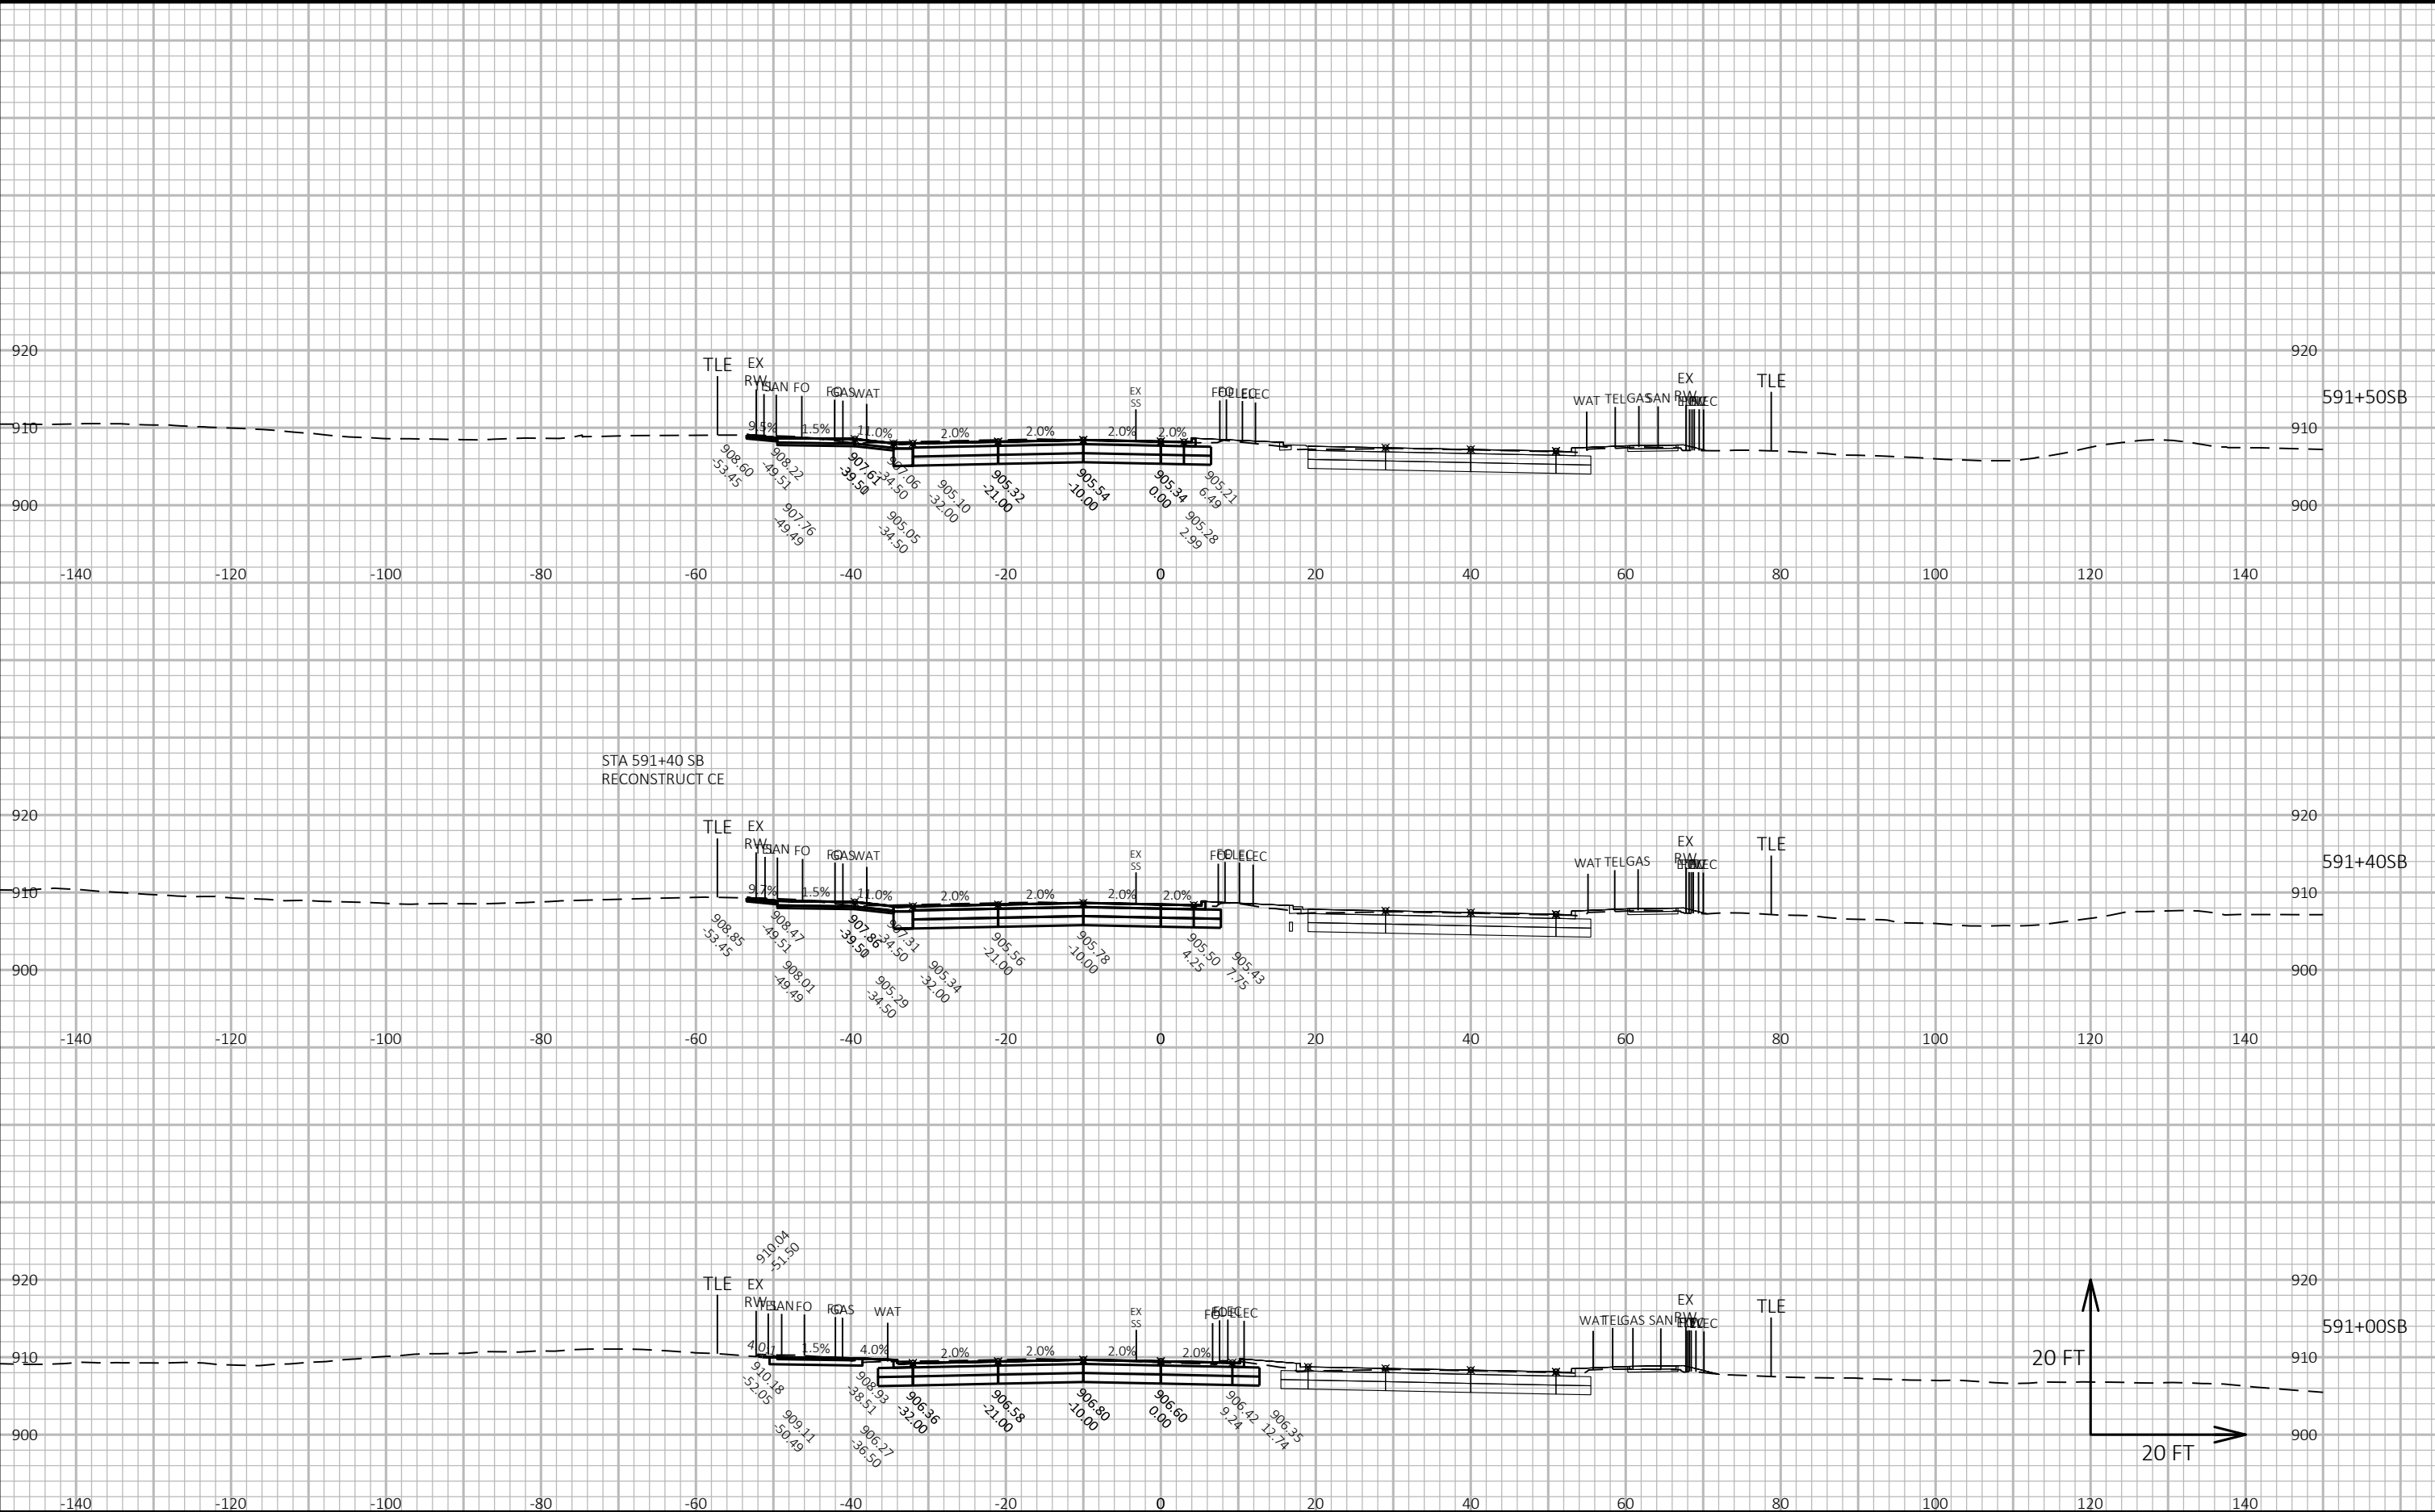

CROSS SECTIONS: FISH HATCHERY ROAD SB - STAGE C

LAYOUT NAME - Section Sheet - (55)

FILE NAME : G:\FITCHBRG\18013-000\CIVIL3D\SHEETS\PLAN\CROSS SECTION\02_FHR_XS - MAINLINE SB_STAGE C_KL.DWG


PLOT DATE : 10/23/2019 4:22 PM


PLOT BY : KL ENGINEERING

PLOT NAME :

Project No. 19-3488
Date: 07-12-2019
Designed By: BJS
Checked By: LMW

SHEET

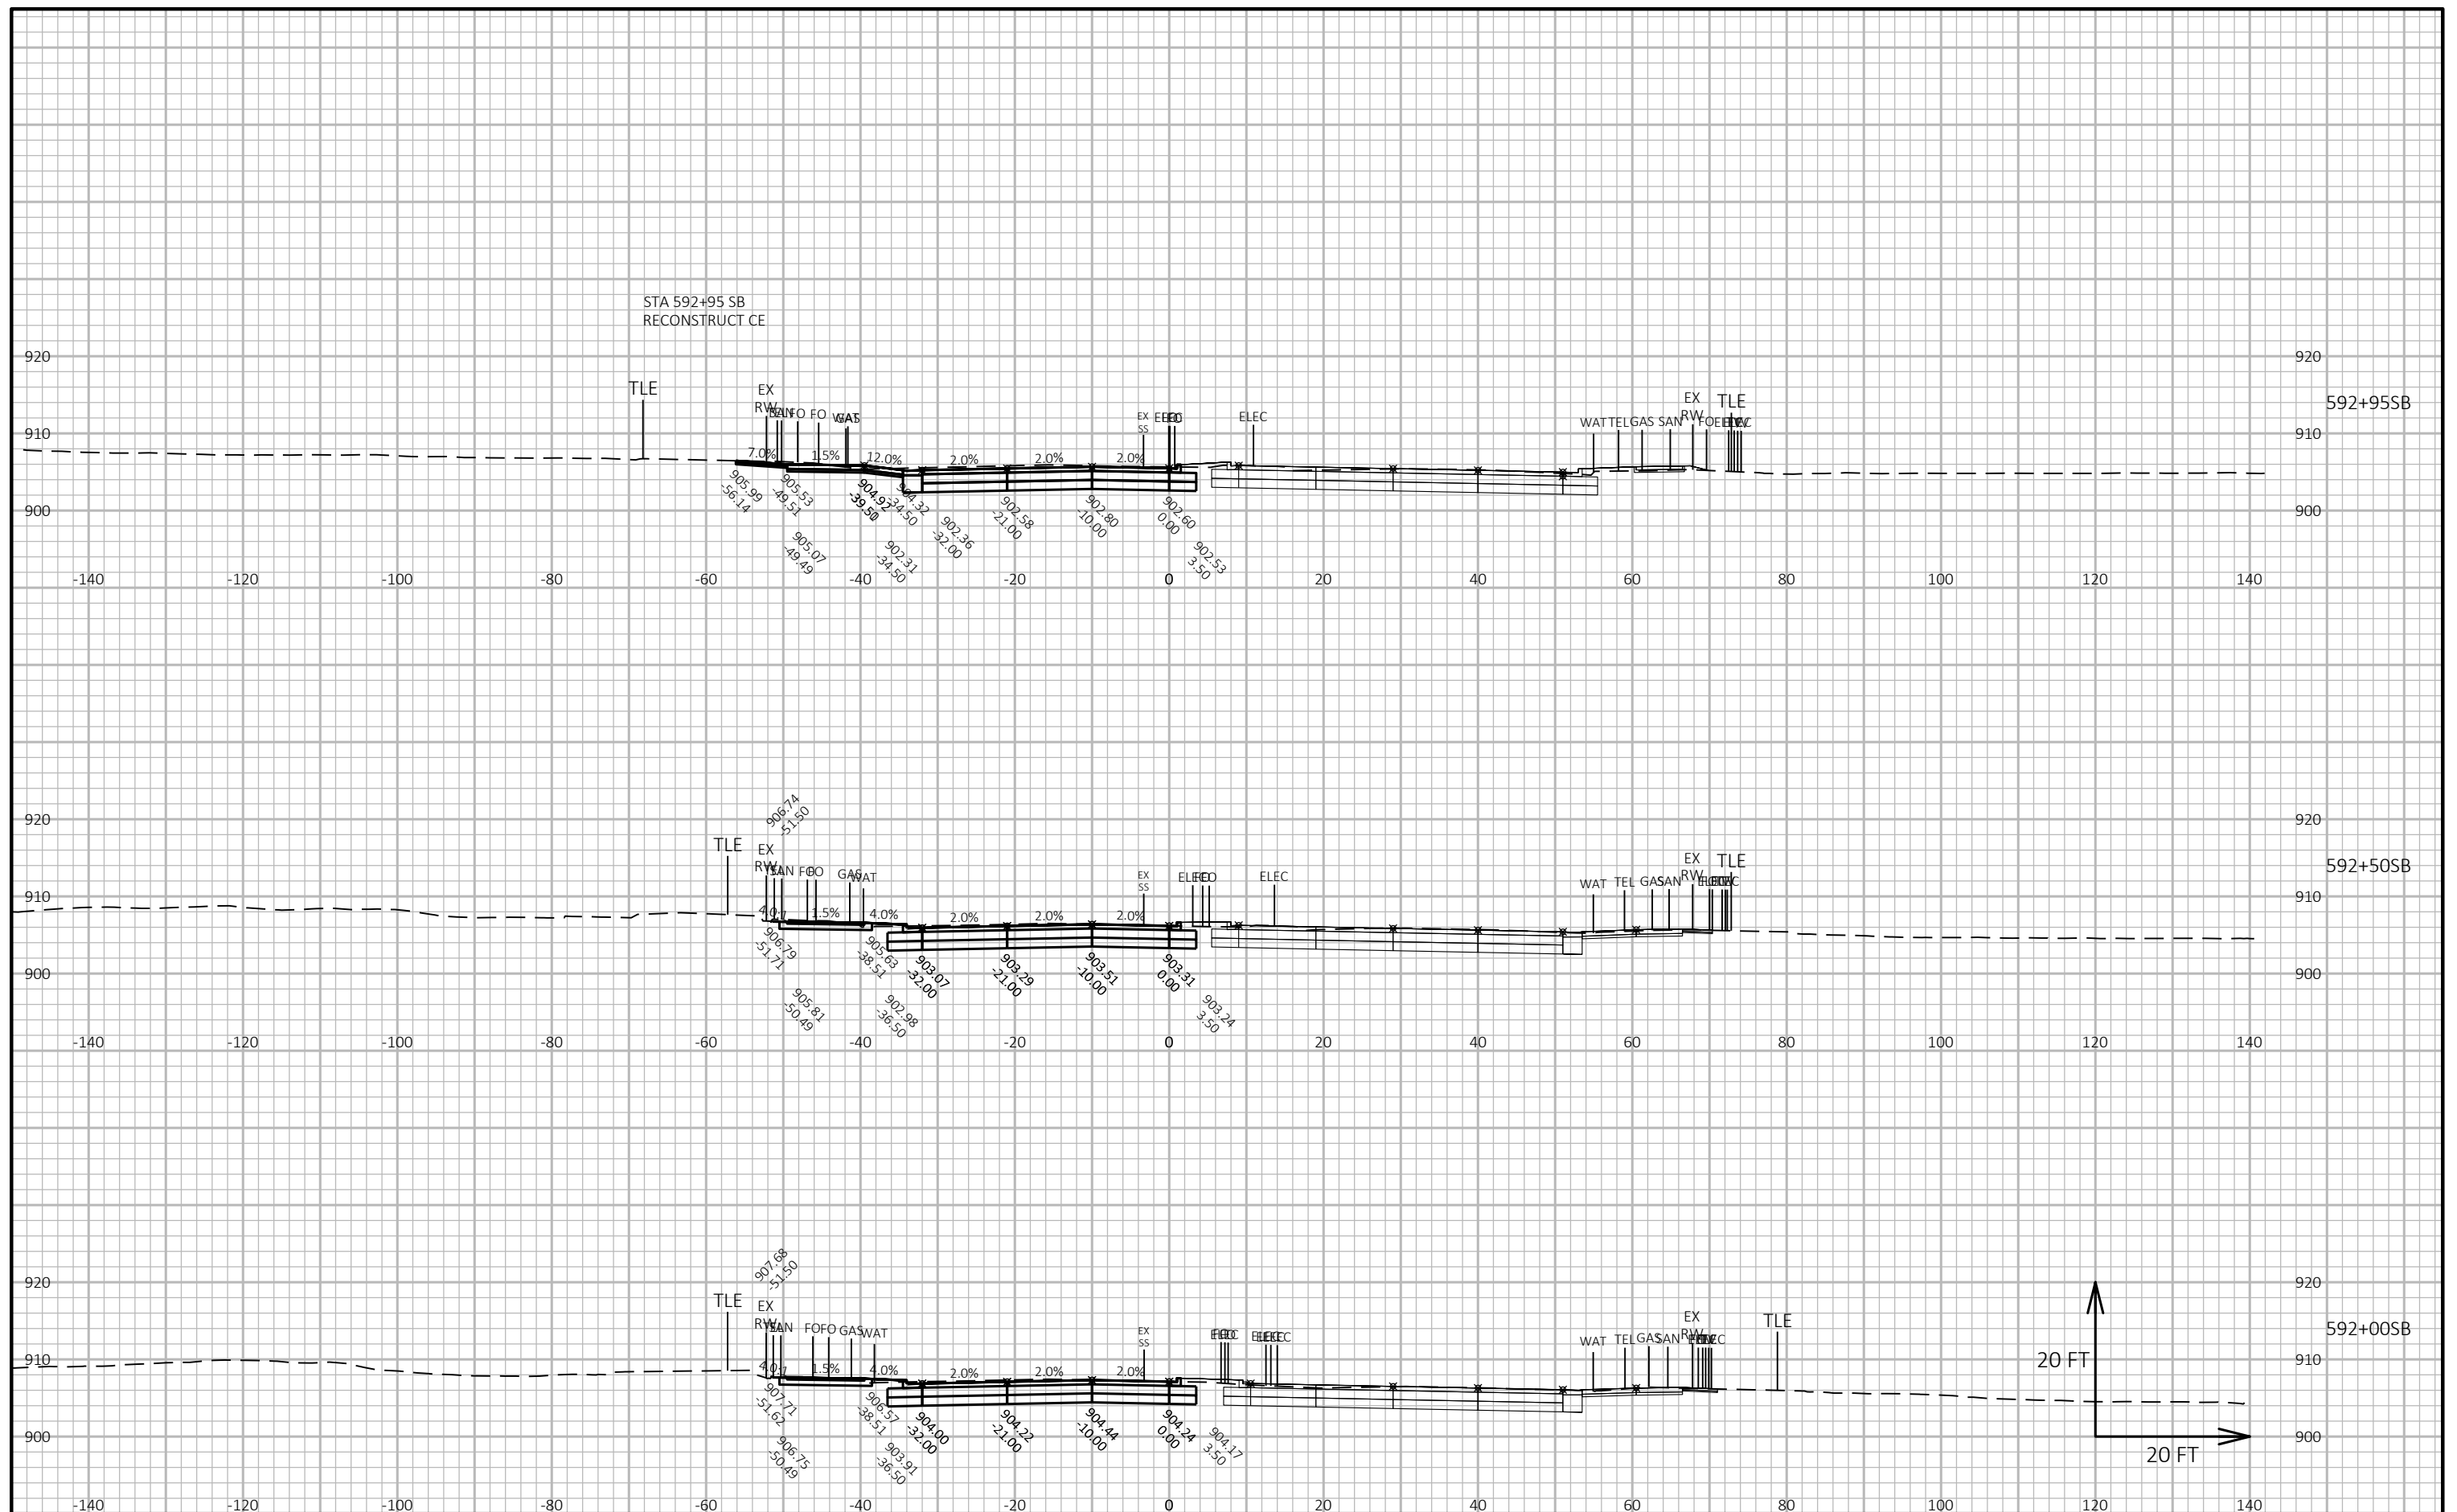

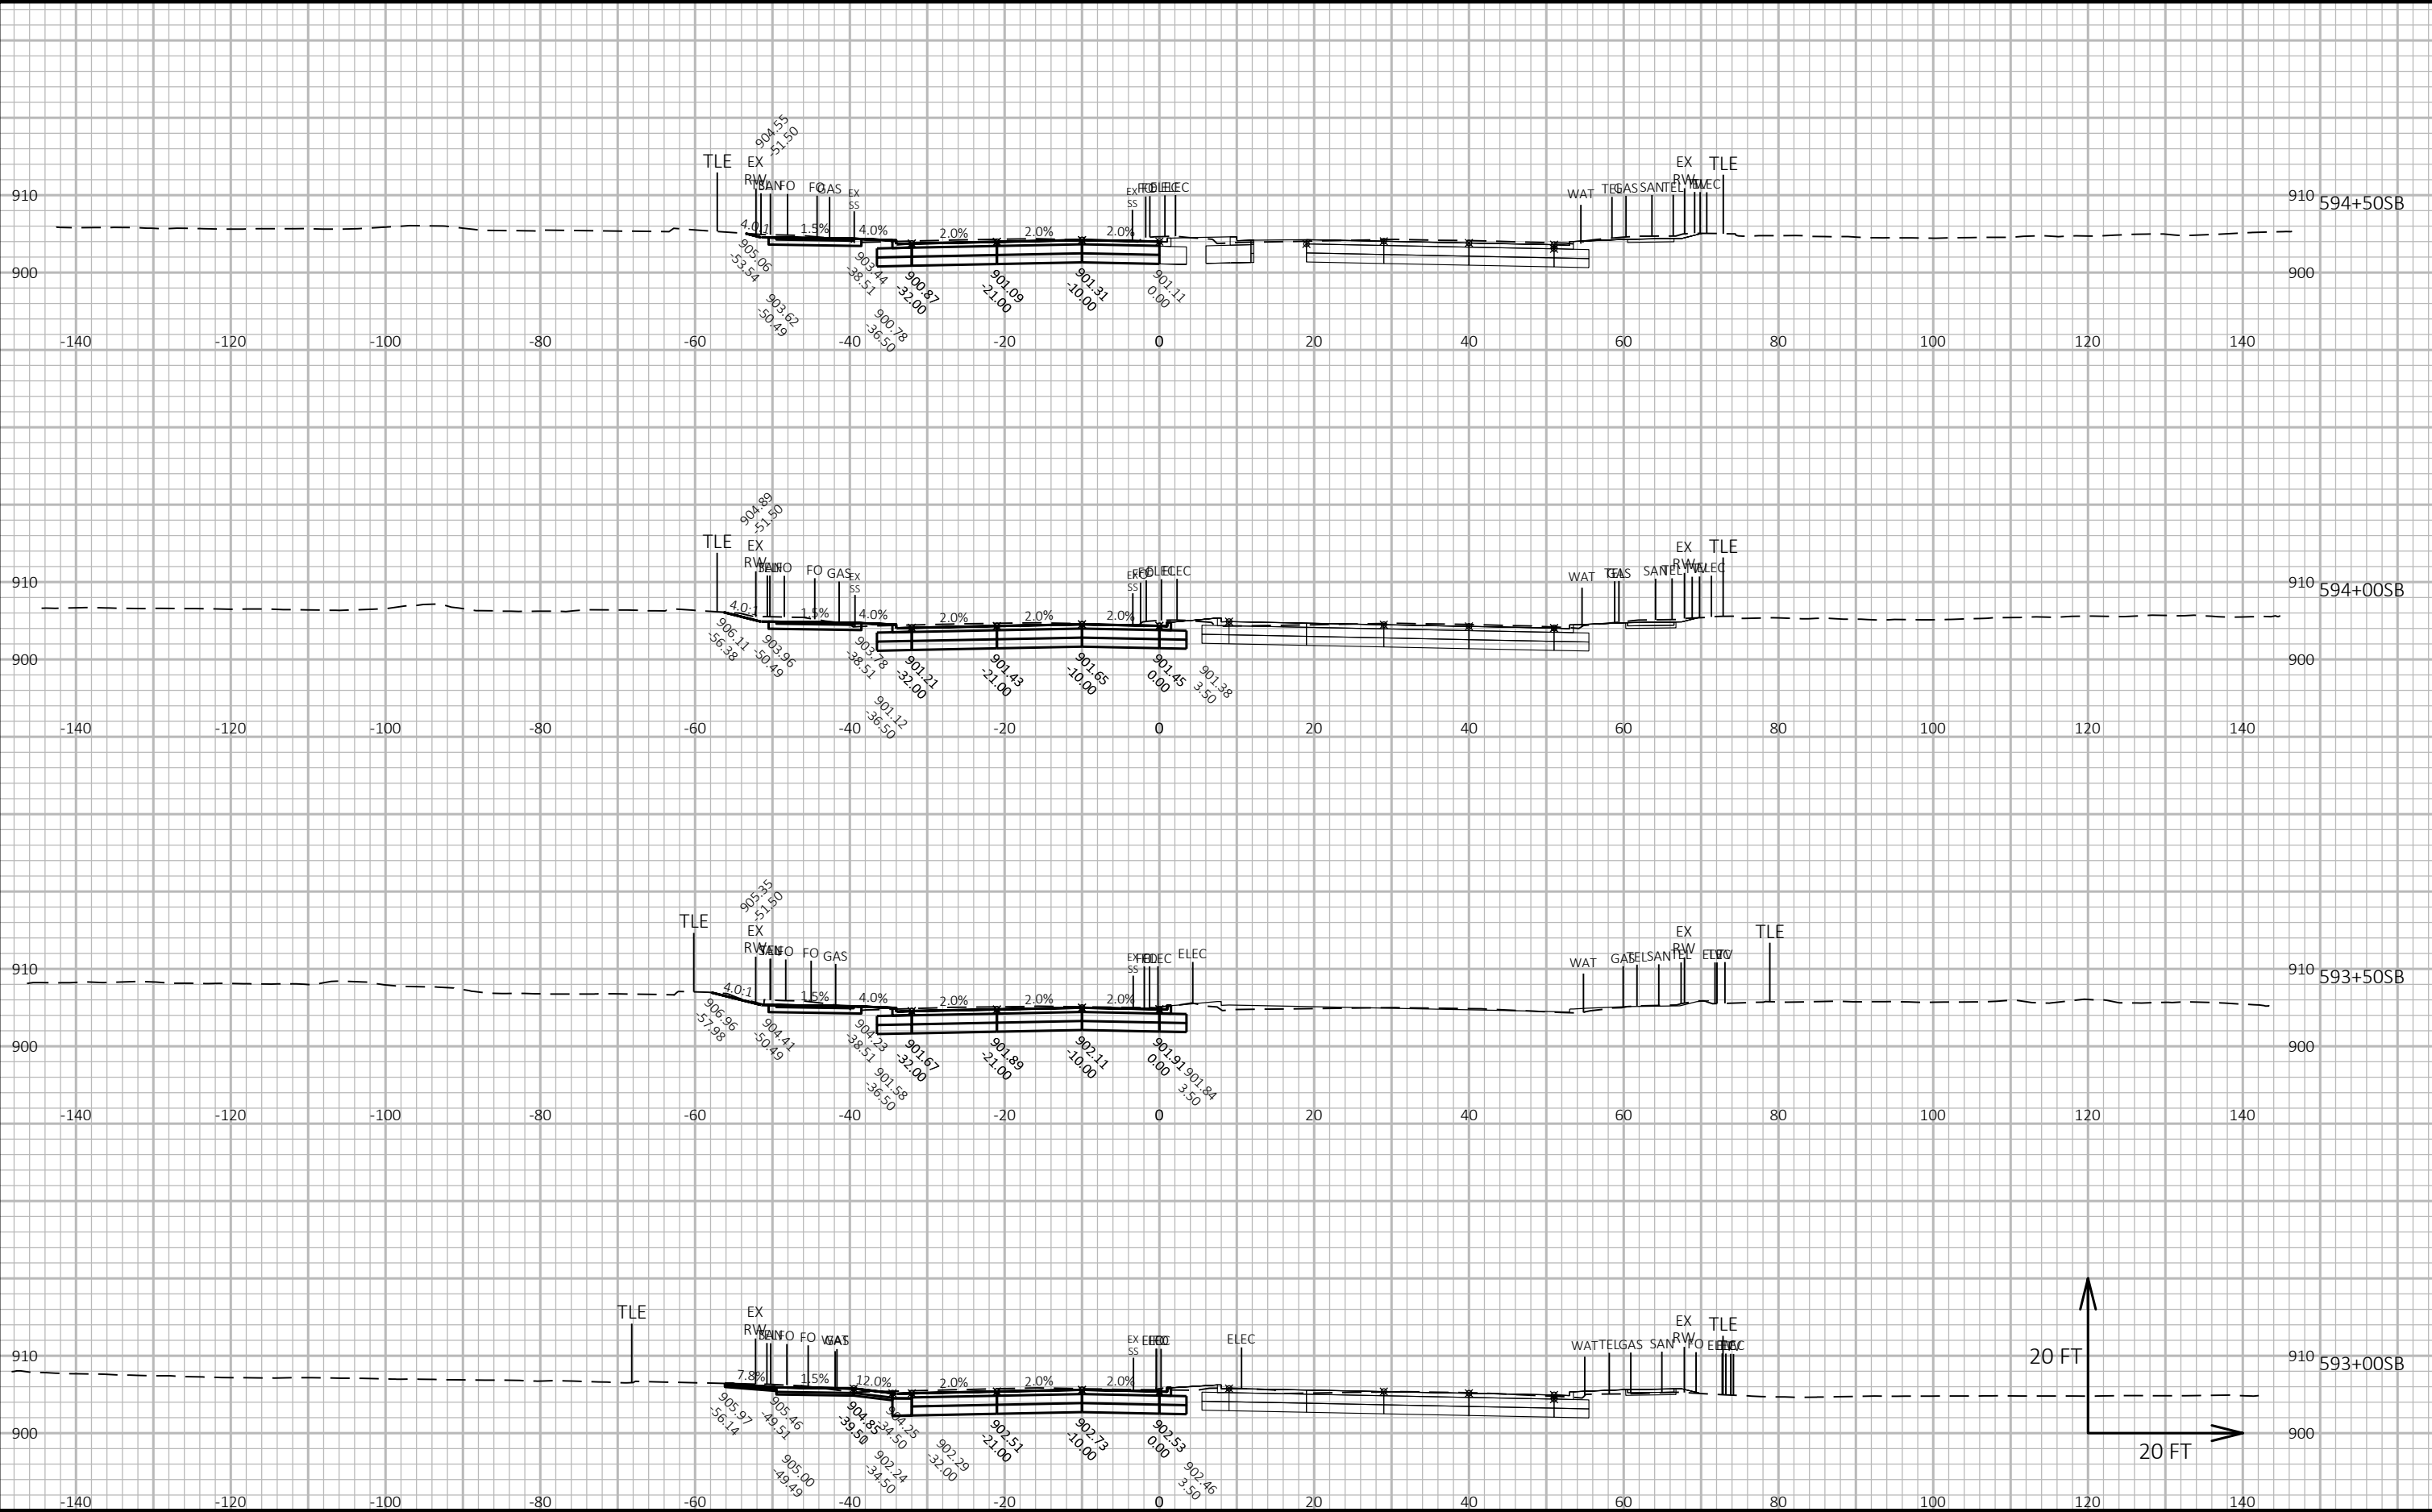

CROSS SECTIONS: FISH HATCHERY ROAD SB - STAGE C

LAYOUT NAME - Section Sheet - (57)

FILE NAME : G:\FITCHBRG\18013-000\CIVIL3D\SHEETSPLAN\CROSS SECTION\02_FHR_XS - MAINLINE SB_STAGE C_KL.DWG


PLOT DATE : 10/23/2019 4:23 PM

PLOT BY : KL ENGINEERING

PLOT NAME :

Project No. 19-3488
Date: 07-12-2019
Designed By: BJS
Checked By: LMW

SHEET

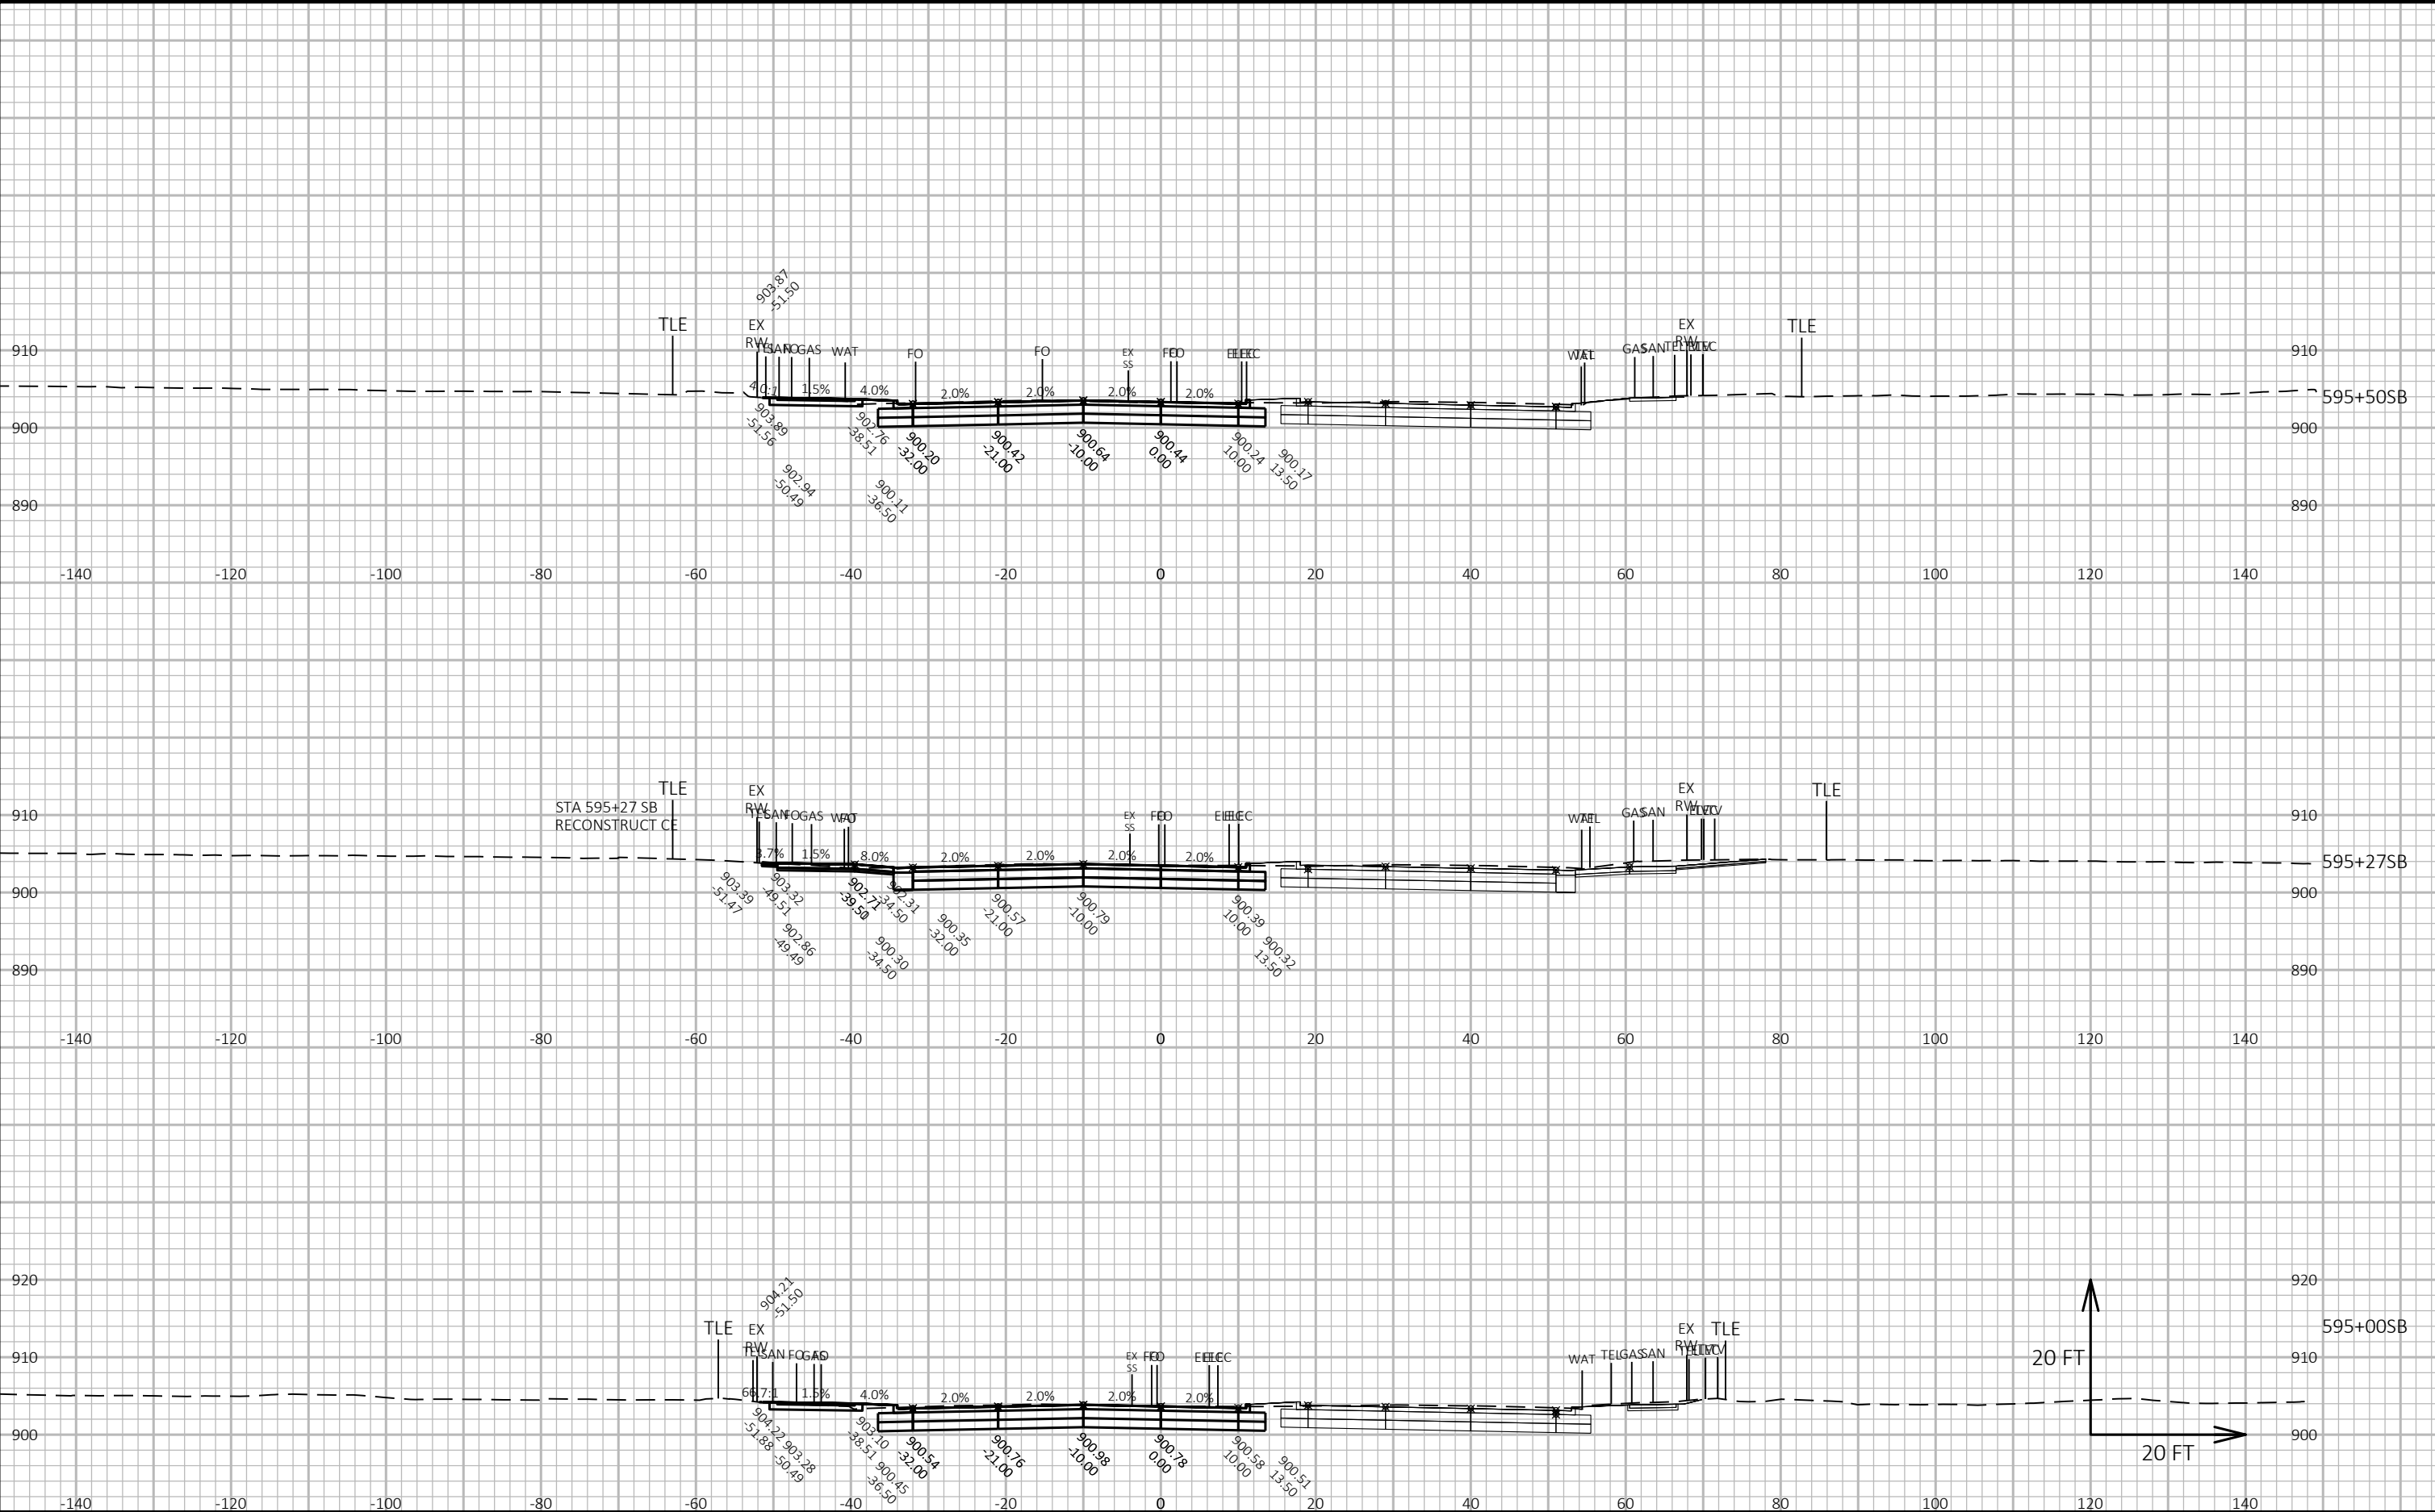

CROSS SECTIONS: FISH HATCHERY ROAD SB - STAGE C

LAYOUT NAME - Section Sheet - (58)

FILE NAME : G:\FITCHBRG\18013-000\CIVIL3D\SHEETS\PLAN\CROSS SECTION\02_FHR_XS - MAINLINE SB_STAGE C_KL.DWG


PLOT DATE : 10/23/2019 4:23 PM

PLOT BY : KL ENGINEERING

PLOT NAME :

Project No. 19-3488
Date: 07-12-2019
Designed By: BJS
Checked By: LMW

SHEET

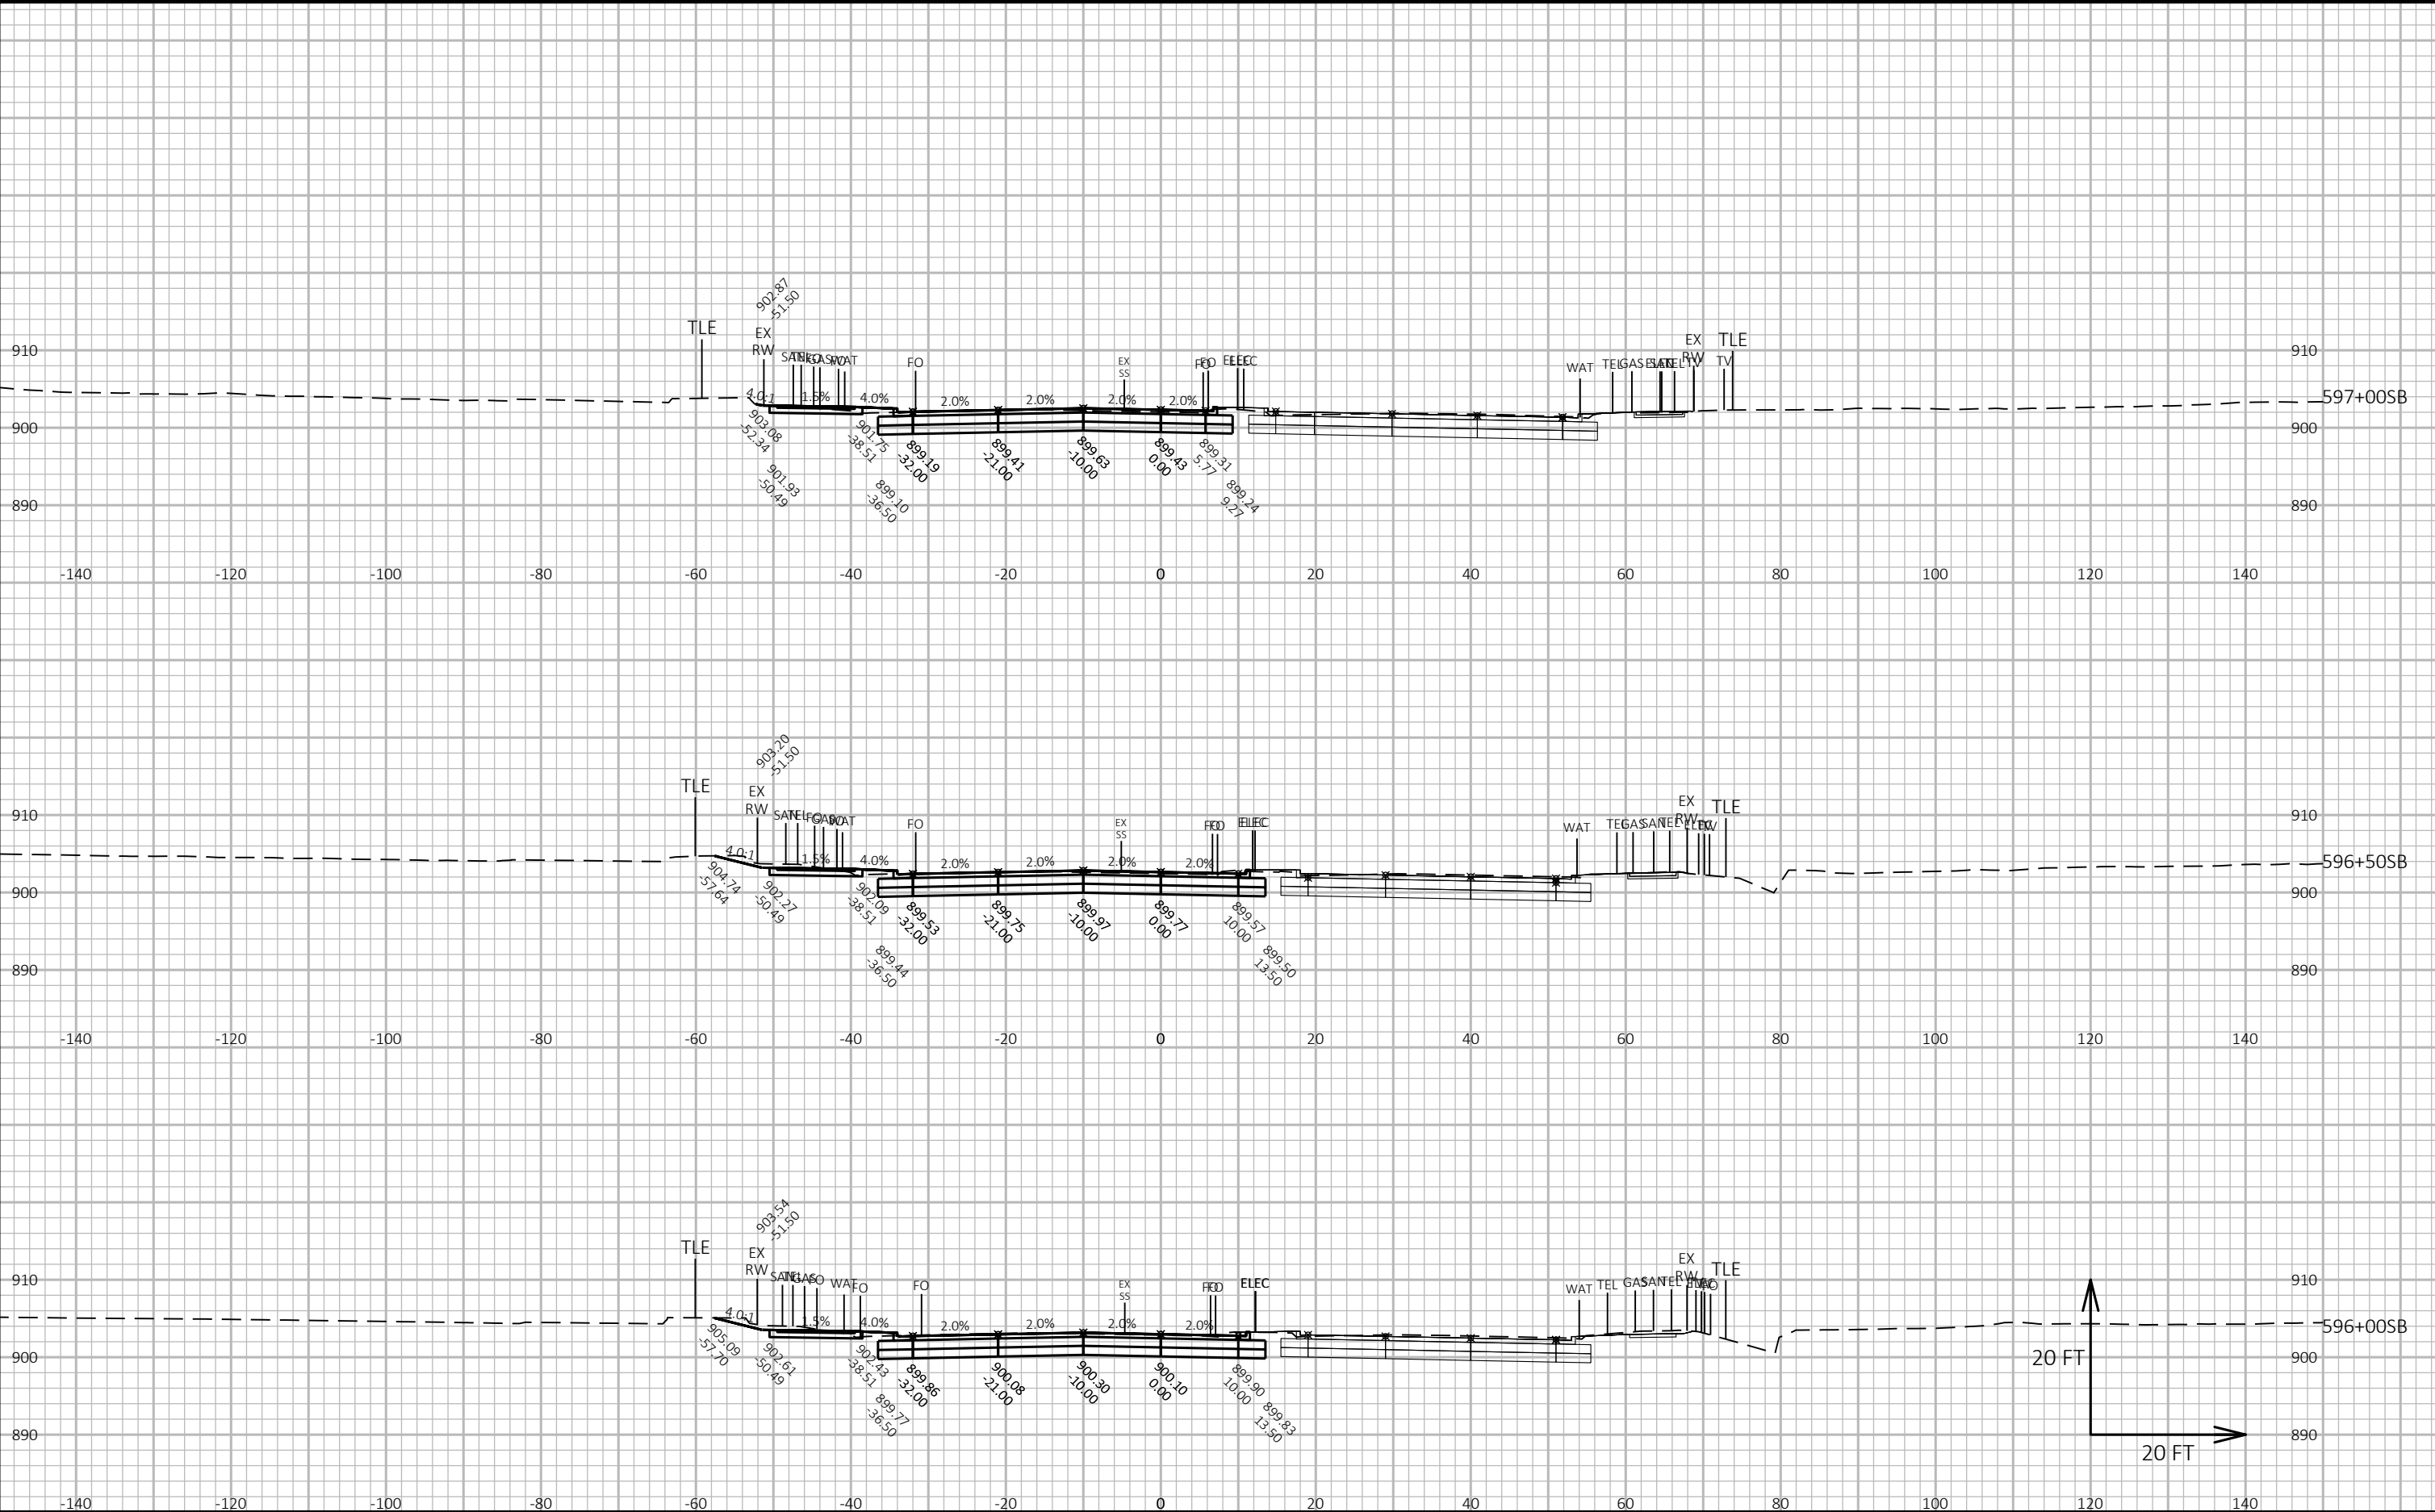

CROSS SECTIONS: FISH HATCHERY ROAD SB - STAGE C

LAYOUT NAME - Section Sheet - (59)

FILE NAME : G:\FITCHBRG\18013-000\CIVIL3D\SHEETS\PLAN\CROSS SECTION\02_FHR_XS - MAINLINE SB_STAGE C_KL.DWG

PLOT DATE : 10/23/2019 4:24 PM


PLOT BY : KL ENGINEERING

PLOT NAME :

Project No. 19-3488
Date: 07-12-2019

Designed By: BJS
Checked By: LMW


SHEET

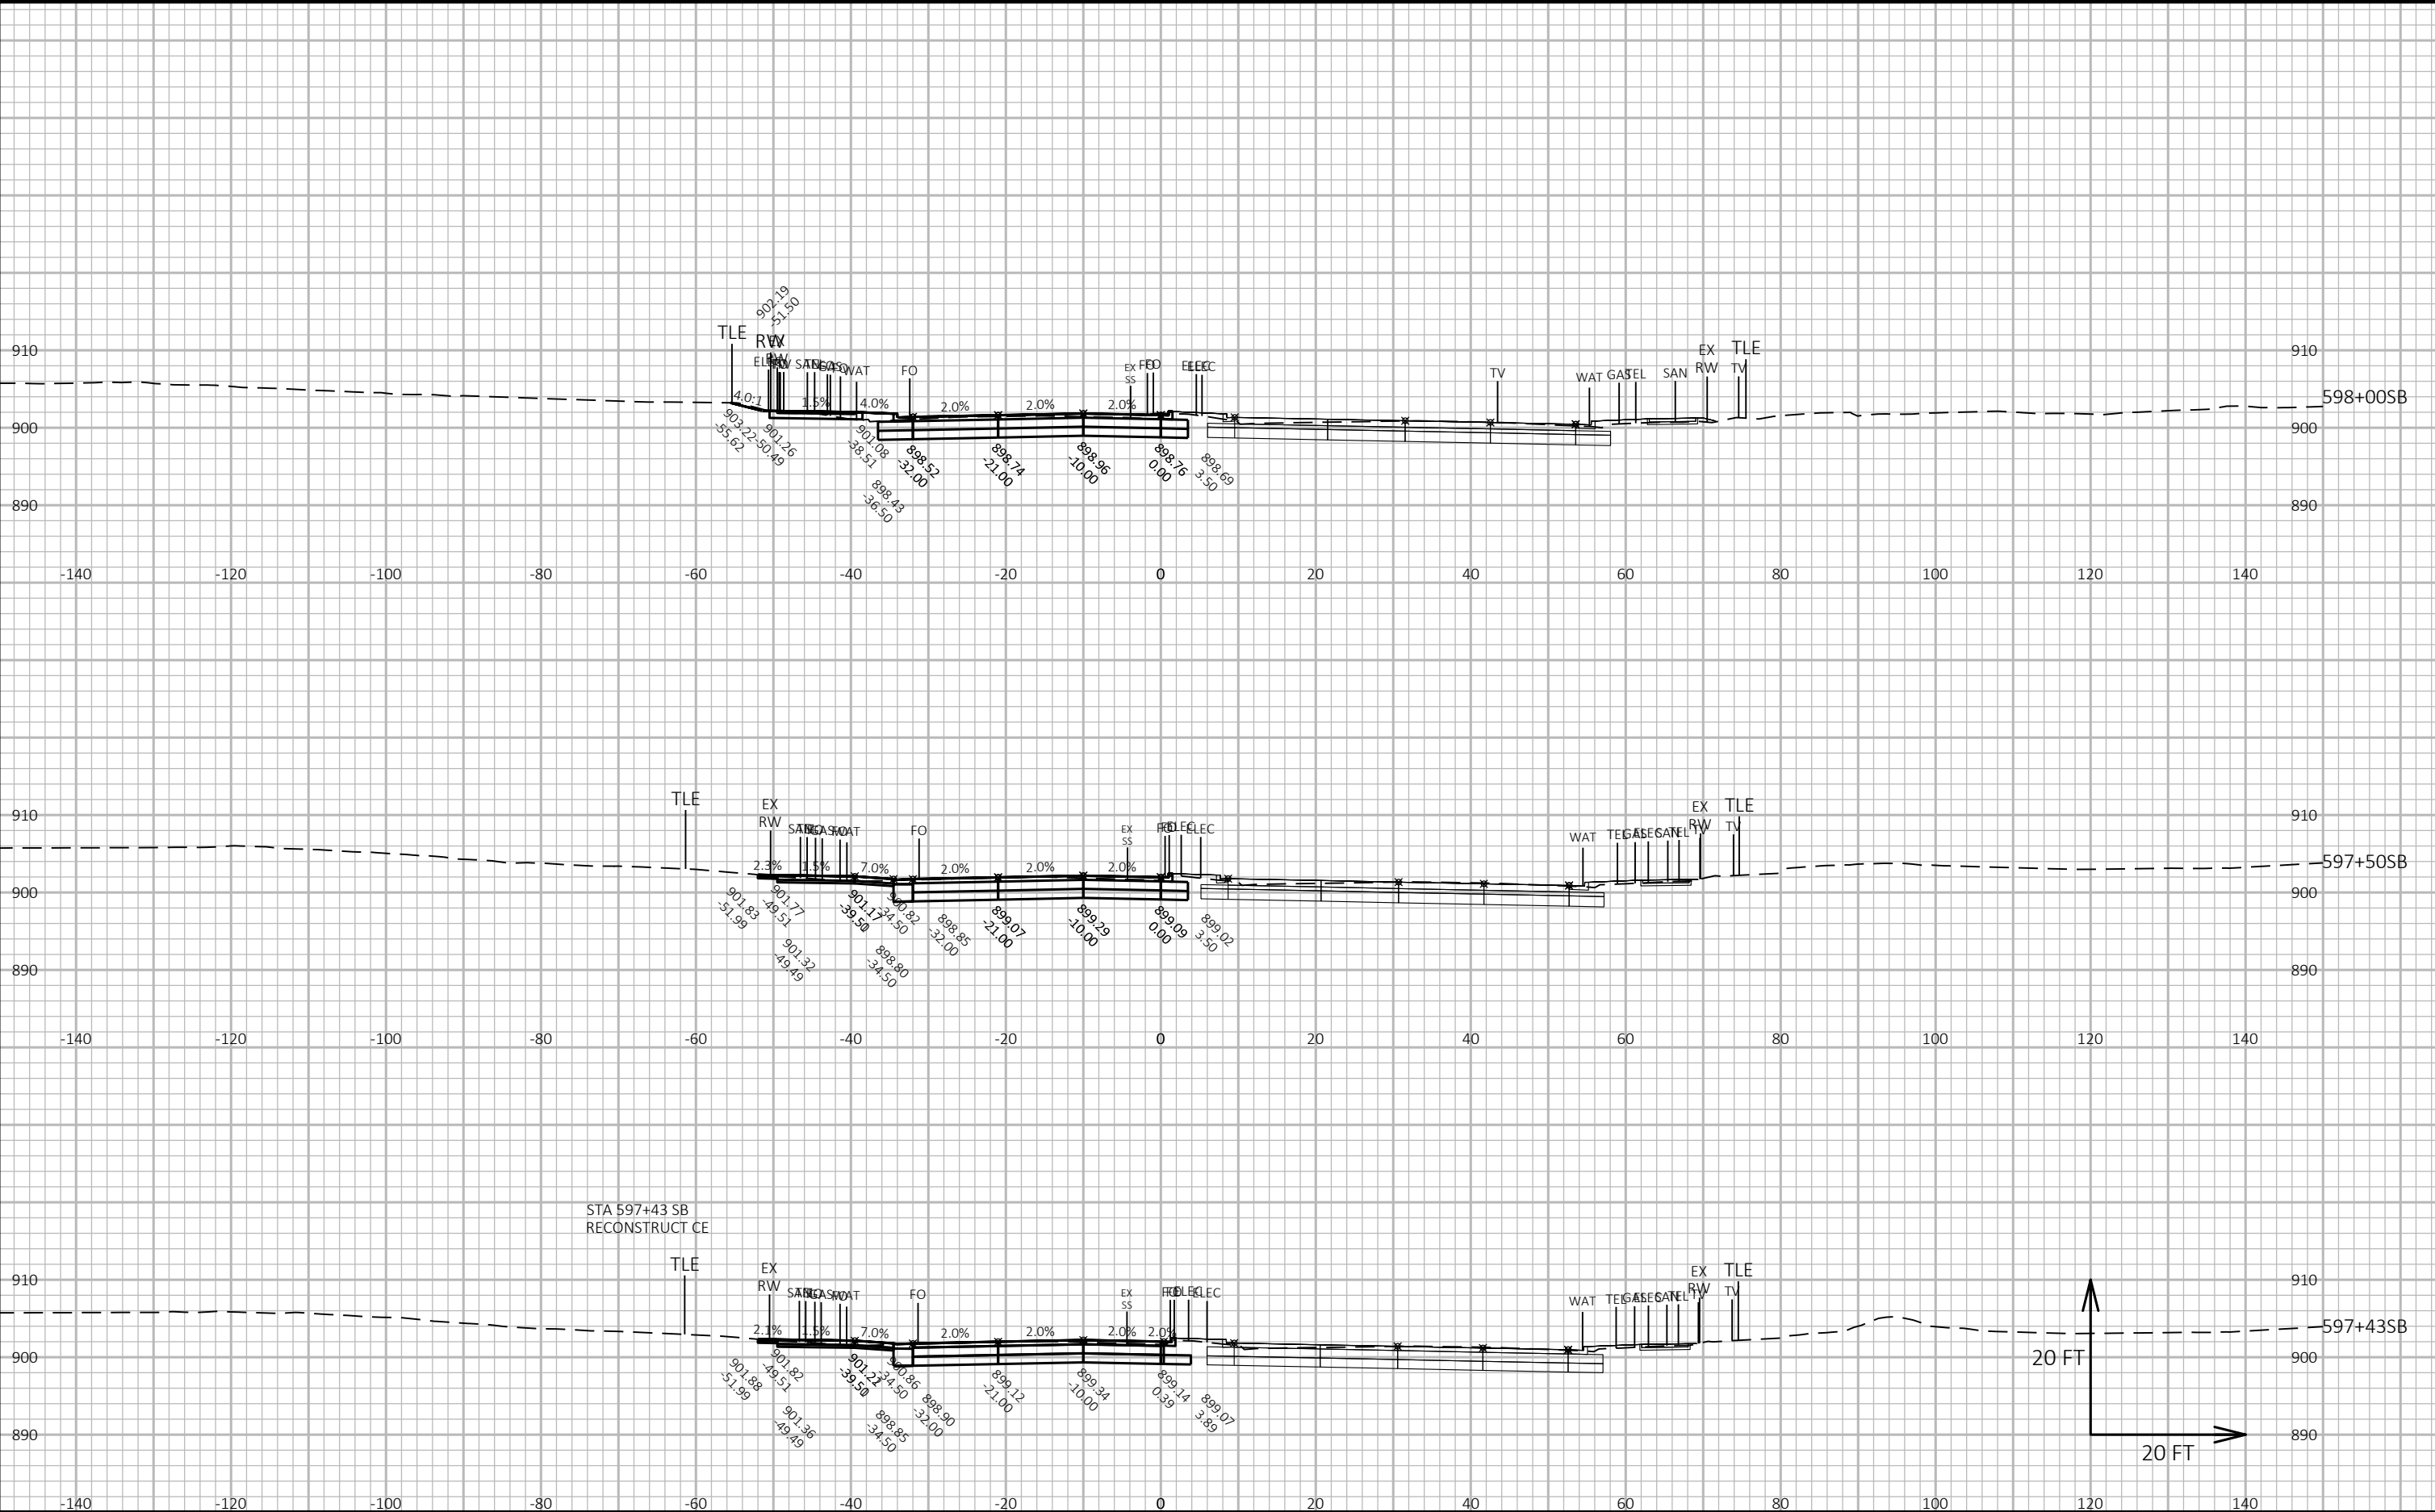

CROSS SECTIONS: FISH HATCHERY ROAD SB - STAGE C

Project No. 19-3488
Date: 07-12-2019
Designed By: BJS
Checked By: LMW

SHEET

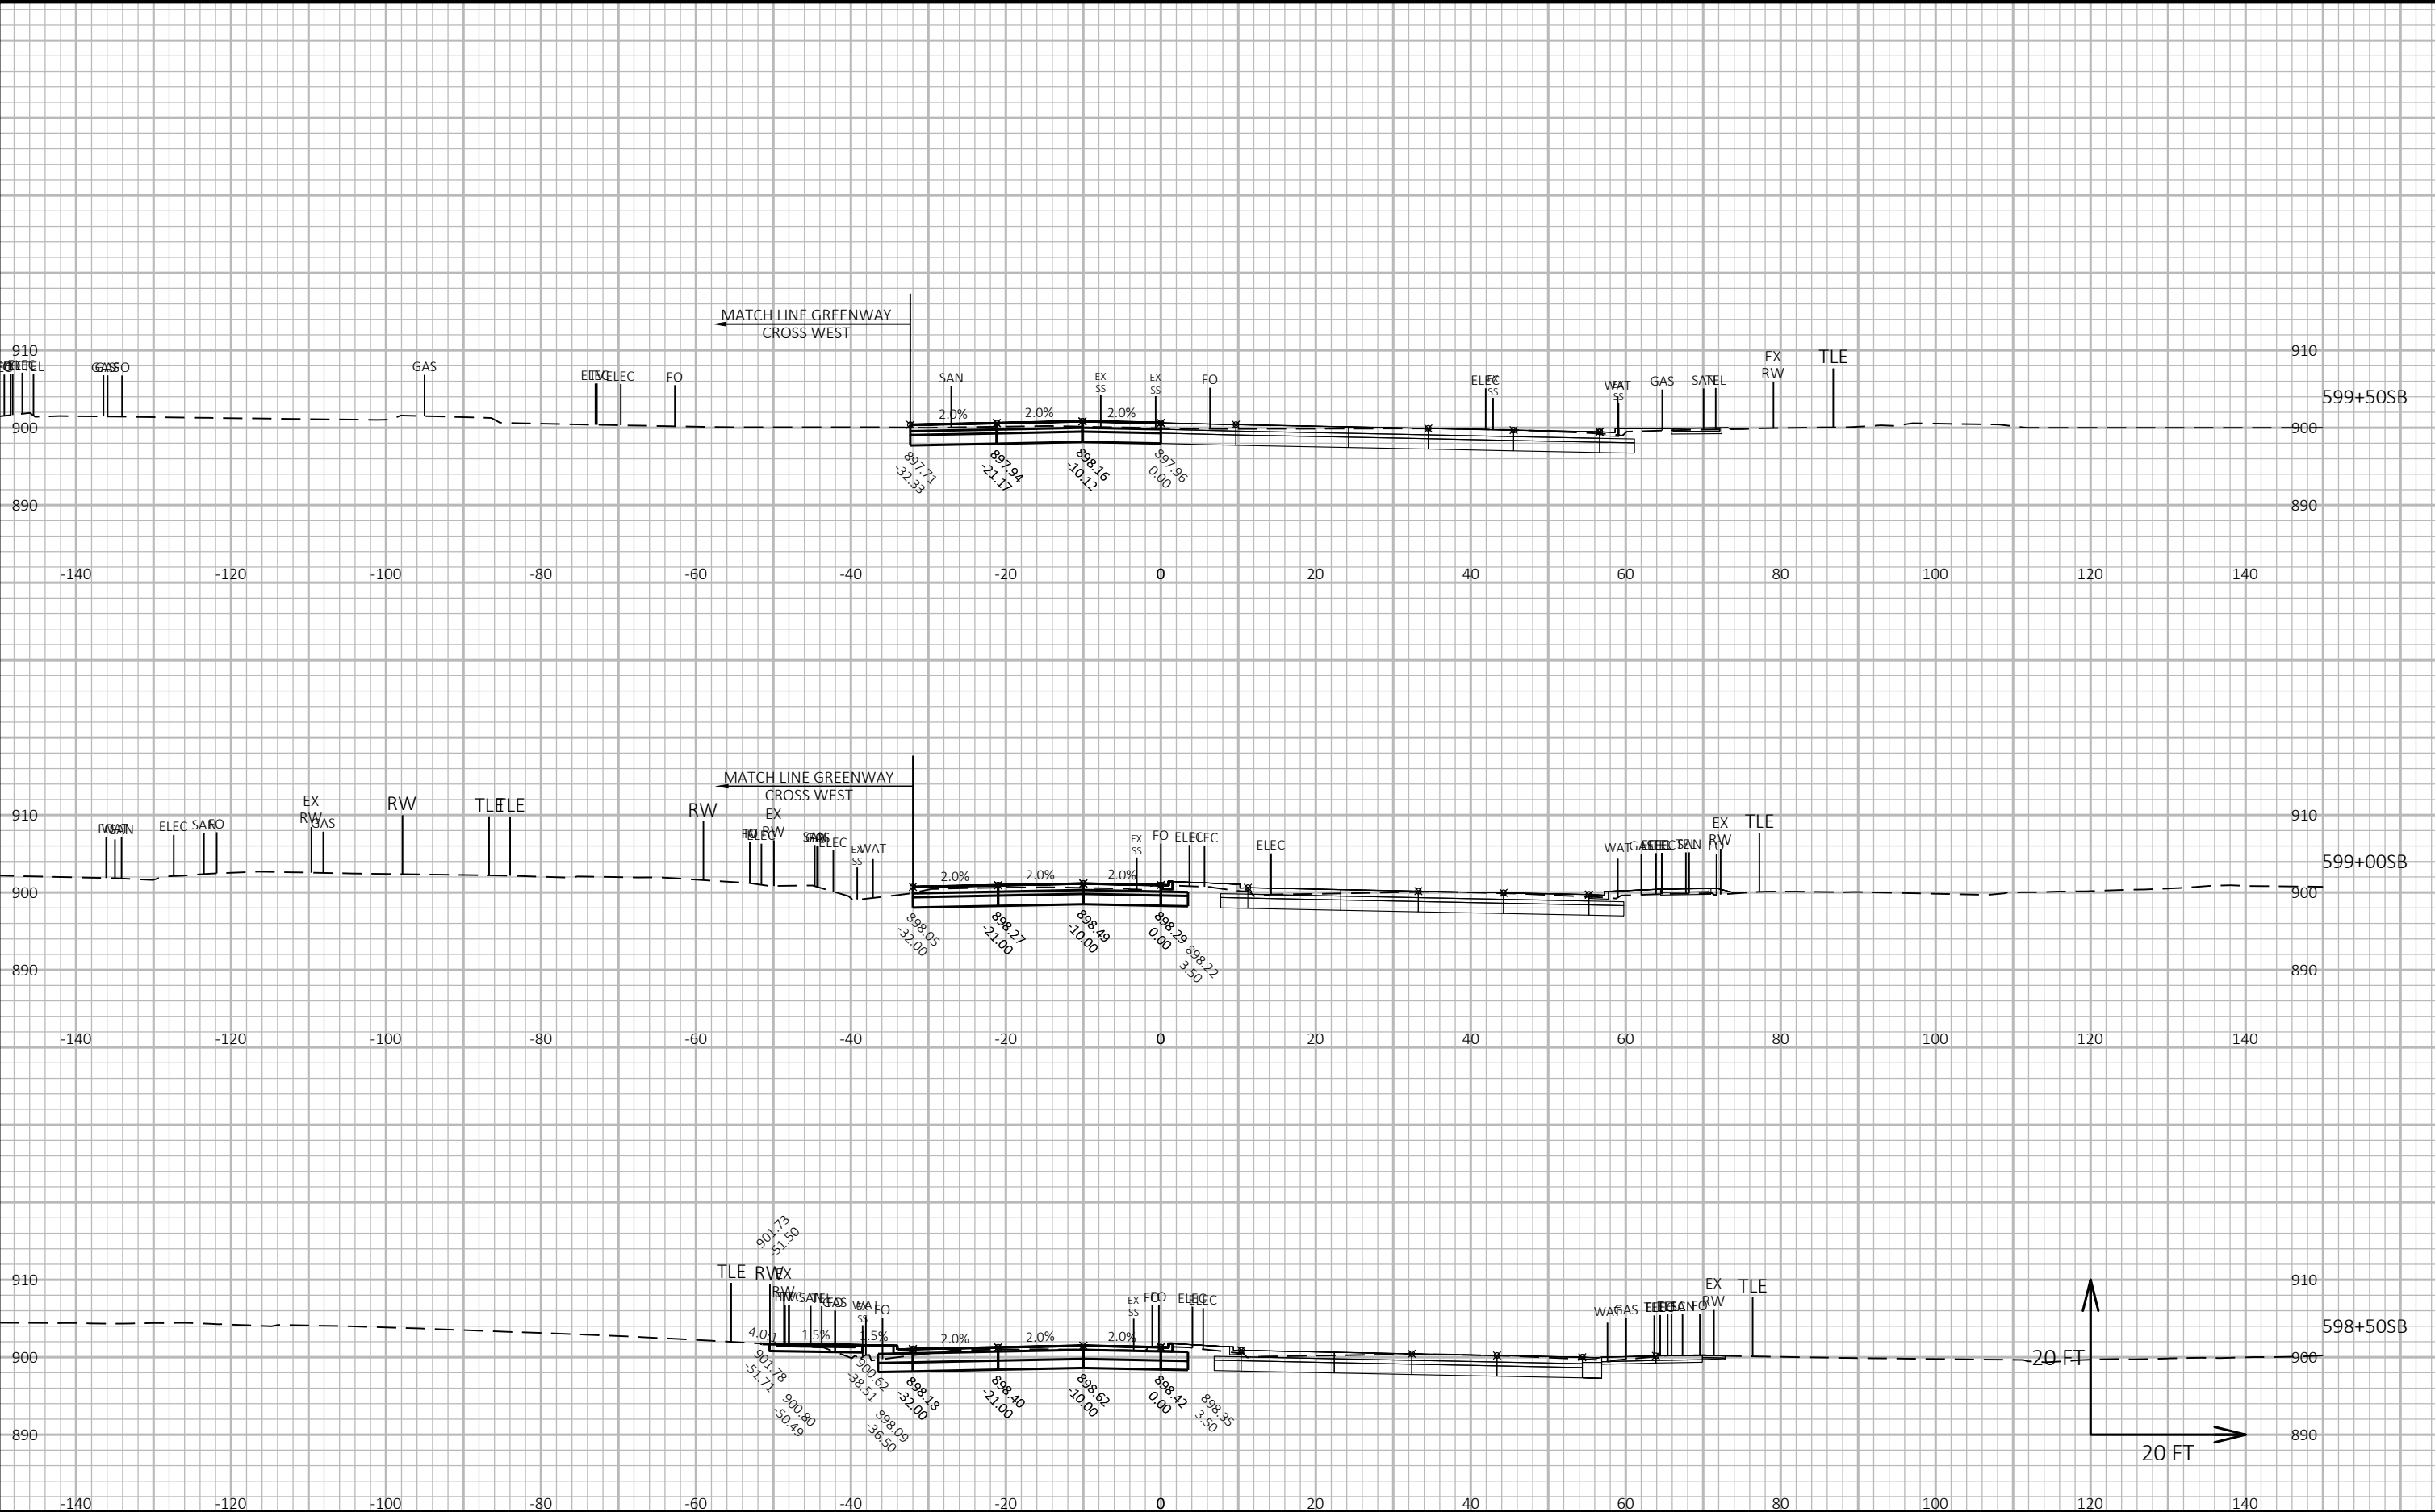

CROSS SECTIONS: FISH HATCHERY ROAD SB - STAGE C

LAYOUT NAME - Section Sheet - (61)

FILE NAME : G:\FITCHBRG\18013-000\CIVIL3D\SHEETS\PLAN\CROSS SECTION\02_FHR_XS - MAINLINE SB_STAGE C_KL.DWG


PLOT DATE : 10/23/2019 4:25 PM

PLOT BY : KL ENGINEERING

PLOT NAME :

Project No. 19-3488
Date: 07-12-2019
Designed By: BJS
Checked By: LMW

SHEET

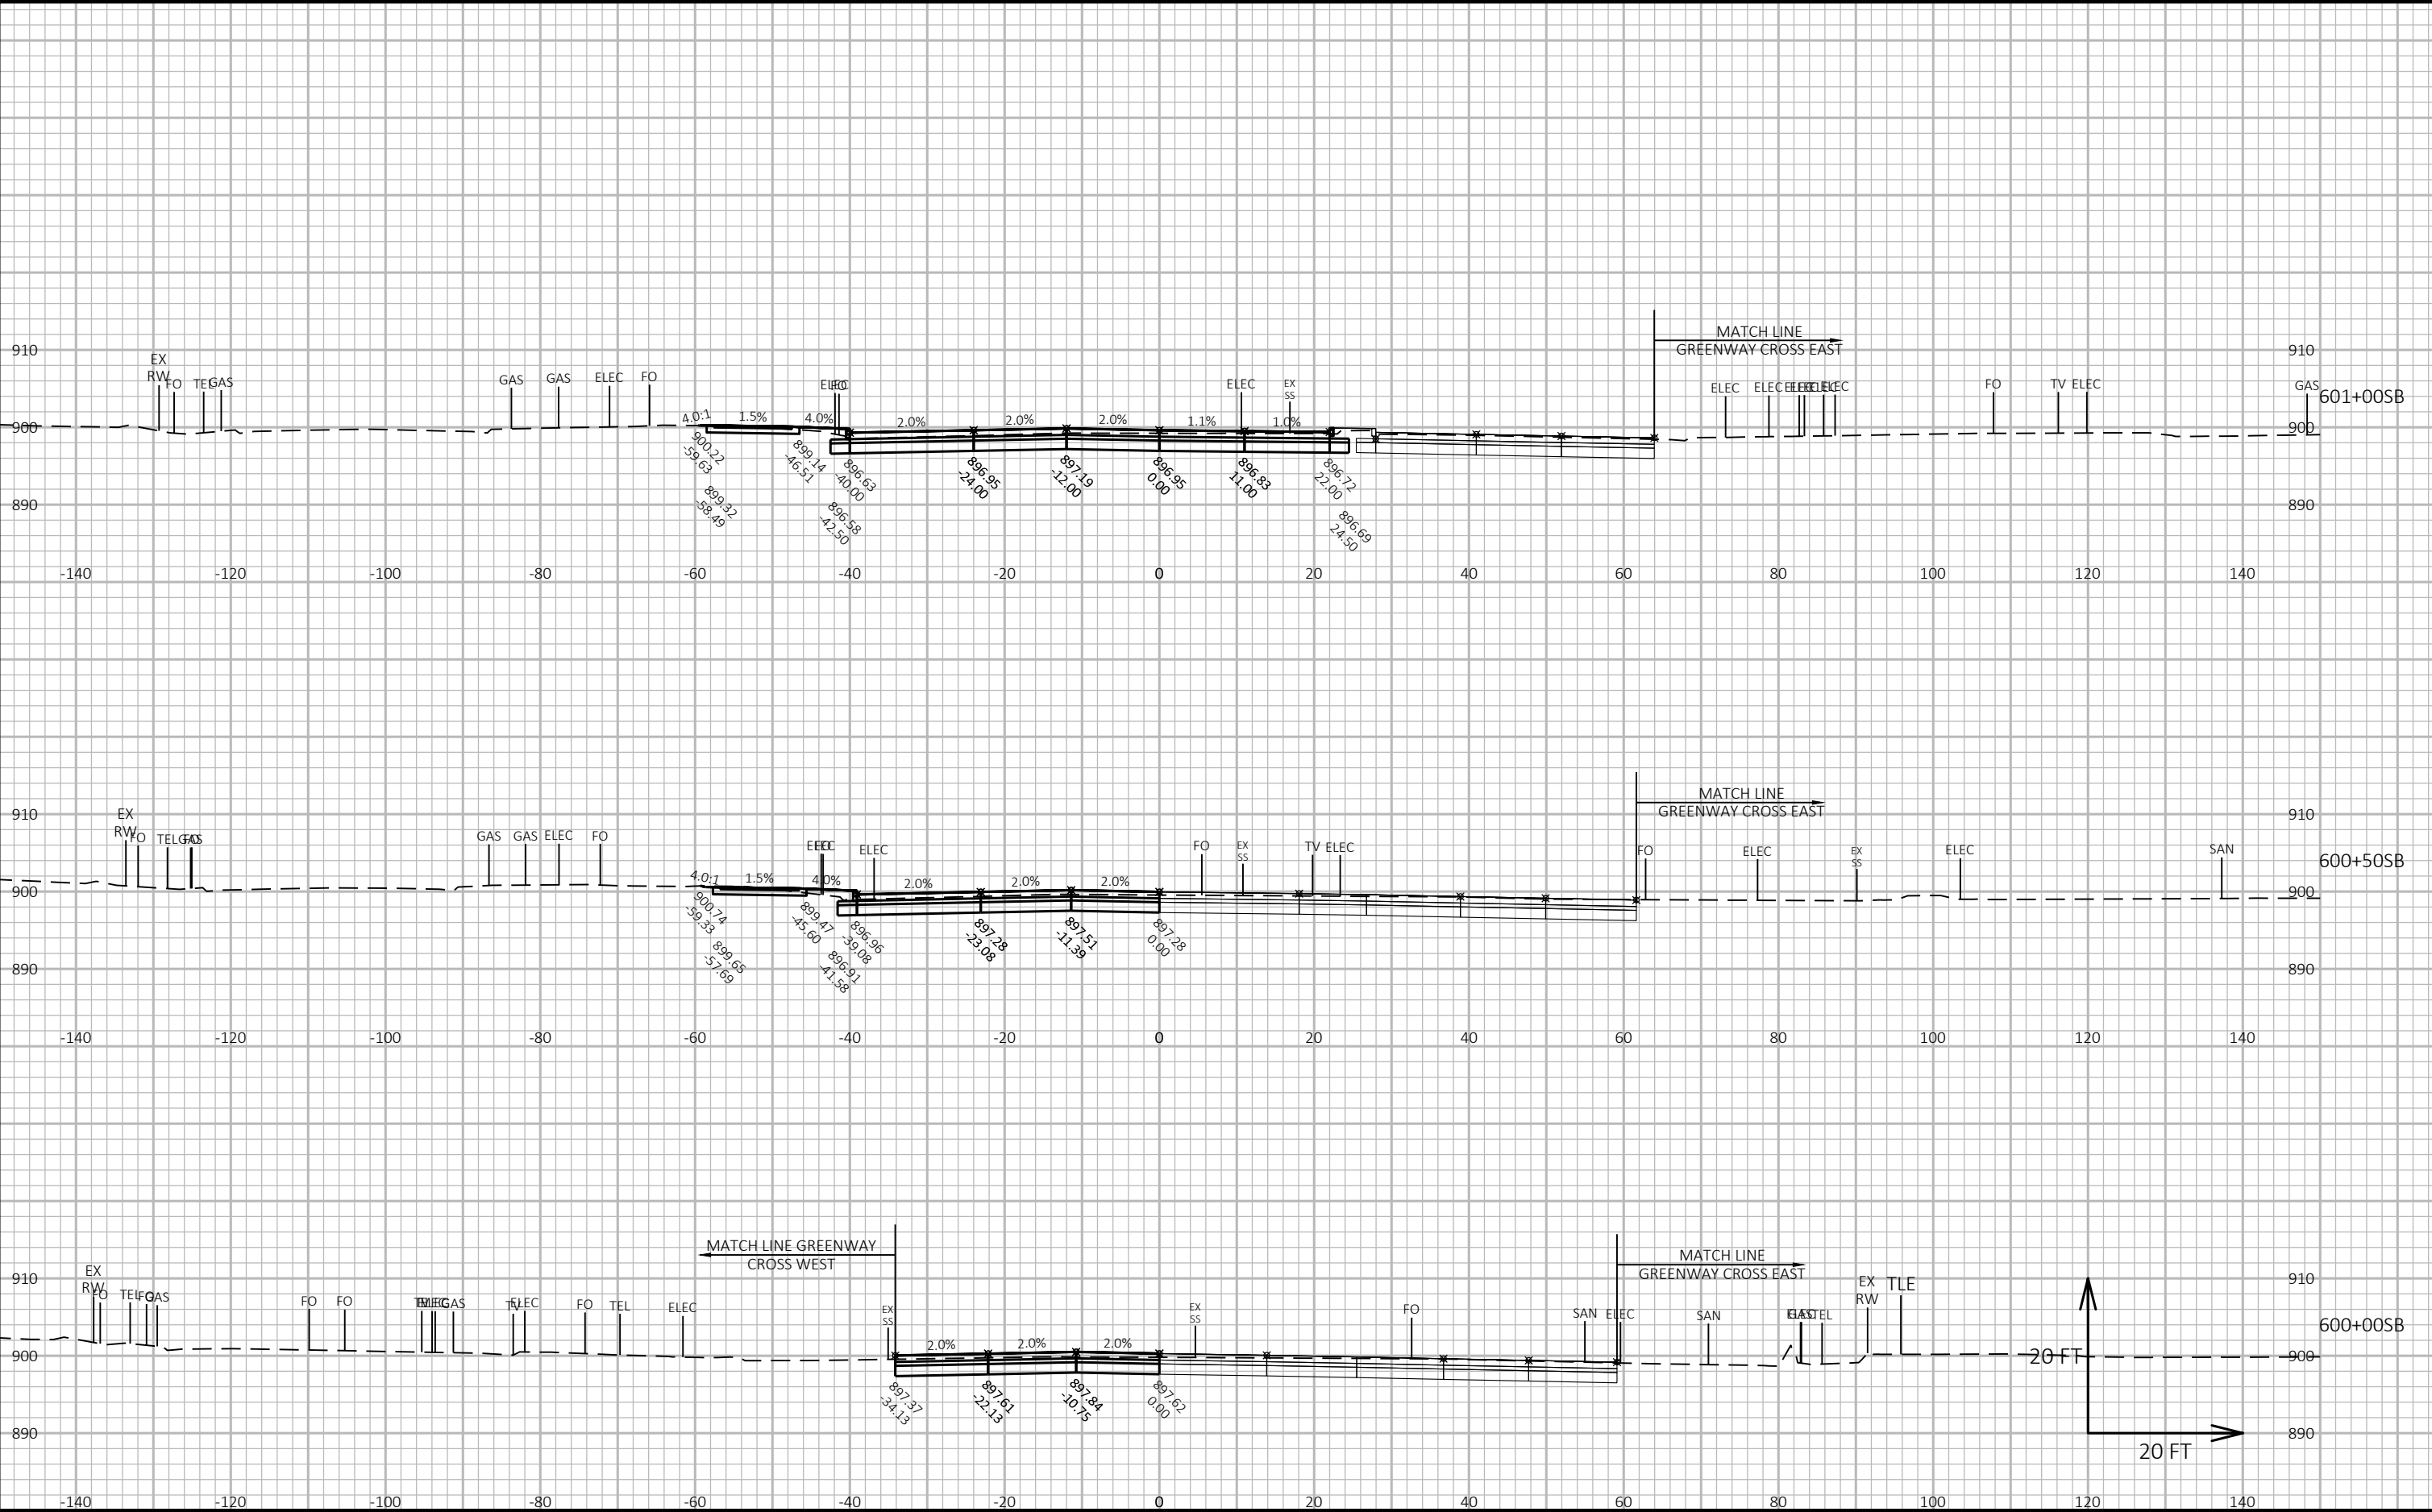

CROSS SECTIONS: FISH HATCHERY ROAD SB - STAGE C

LAYOUT NAME - Section Sheet - (62)

FILE NAME : G:\FITCHBRG\18013-000\CIVIL3D\SHEETSPLAN\CROSS SECTION\02_FHR_XS - MAINLINE SB_STAGE C_KL.DWG


PLOT DATE : 10/23/2019 4:26 PM

PLOT BY : KL ENGINEERING

PLOT NAME :

Project No. 19-3488
Date: 07-12-2019
Designed By: BJS
Checked By: LMW

SHEET

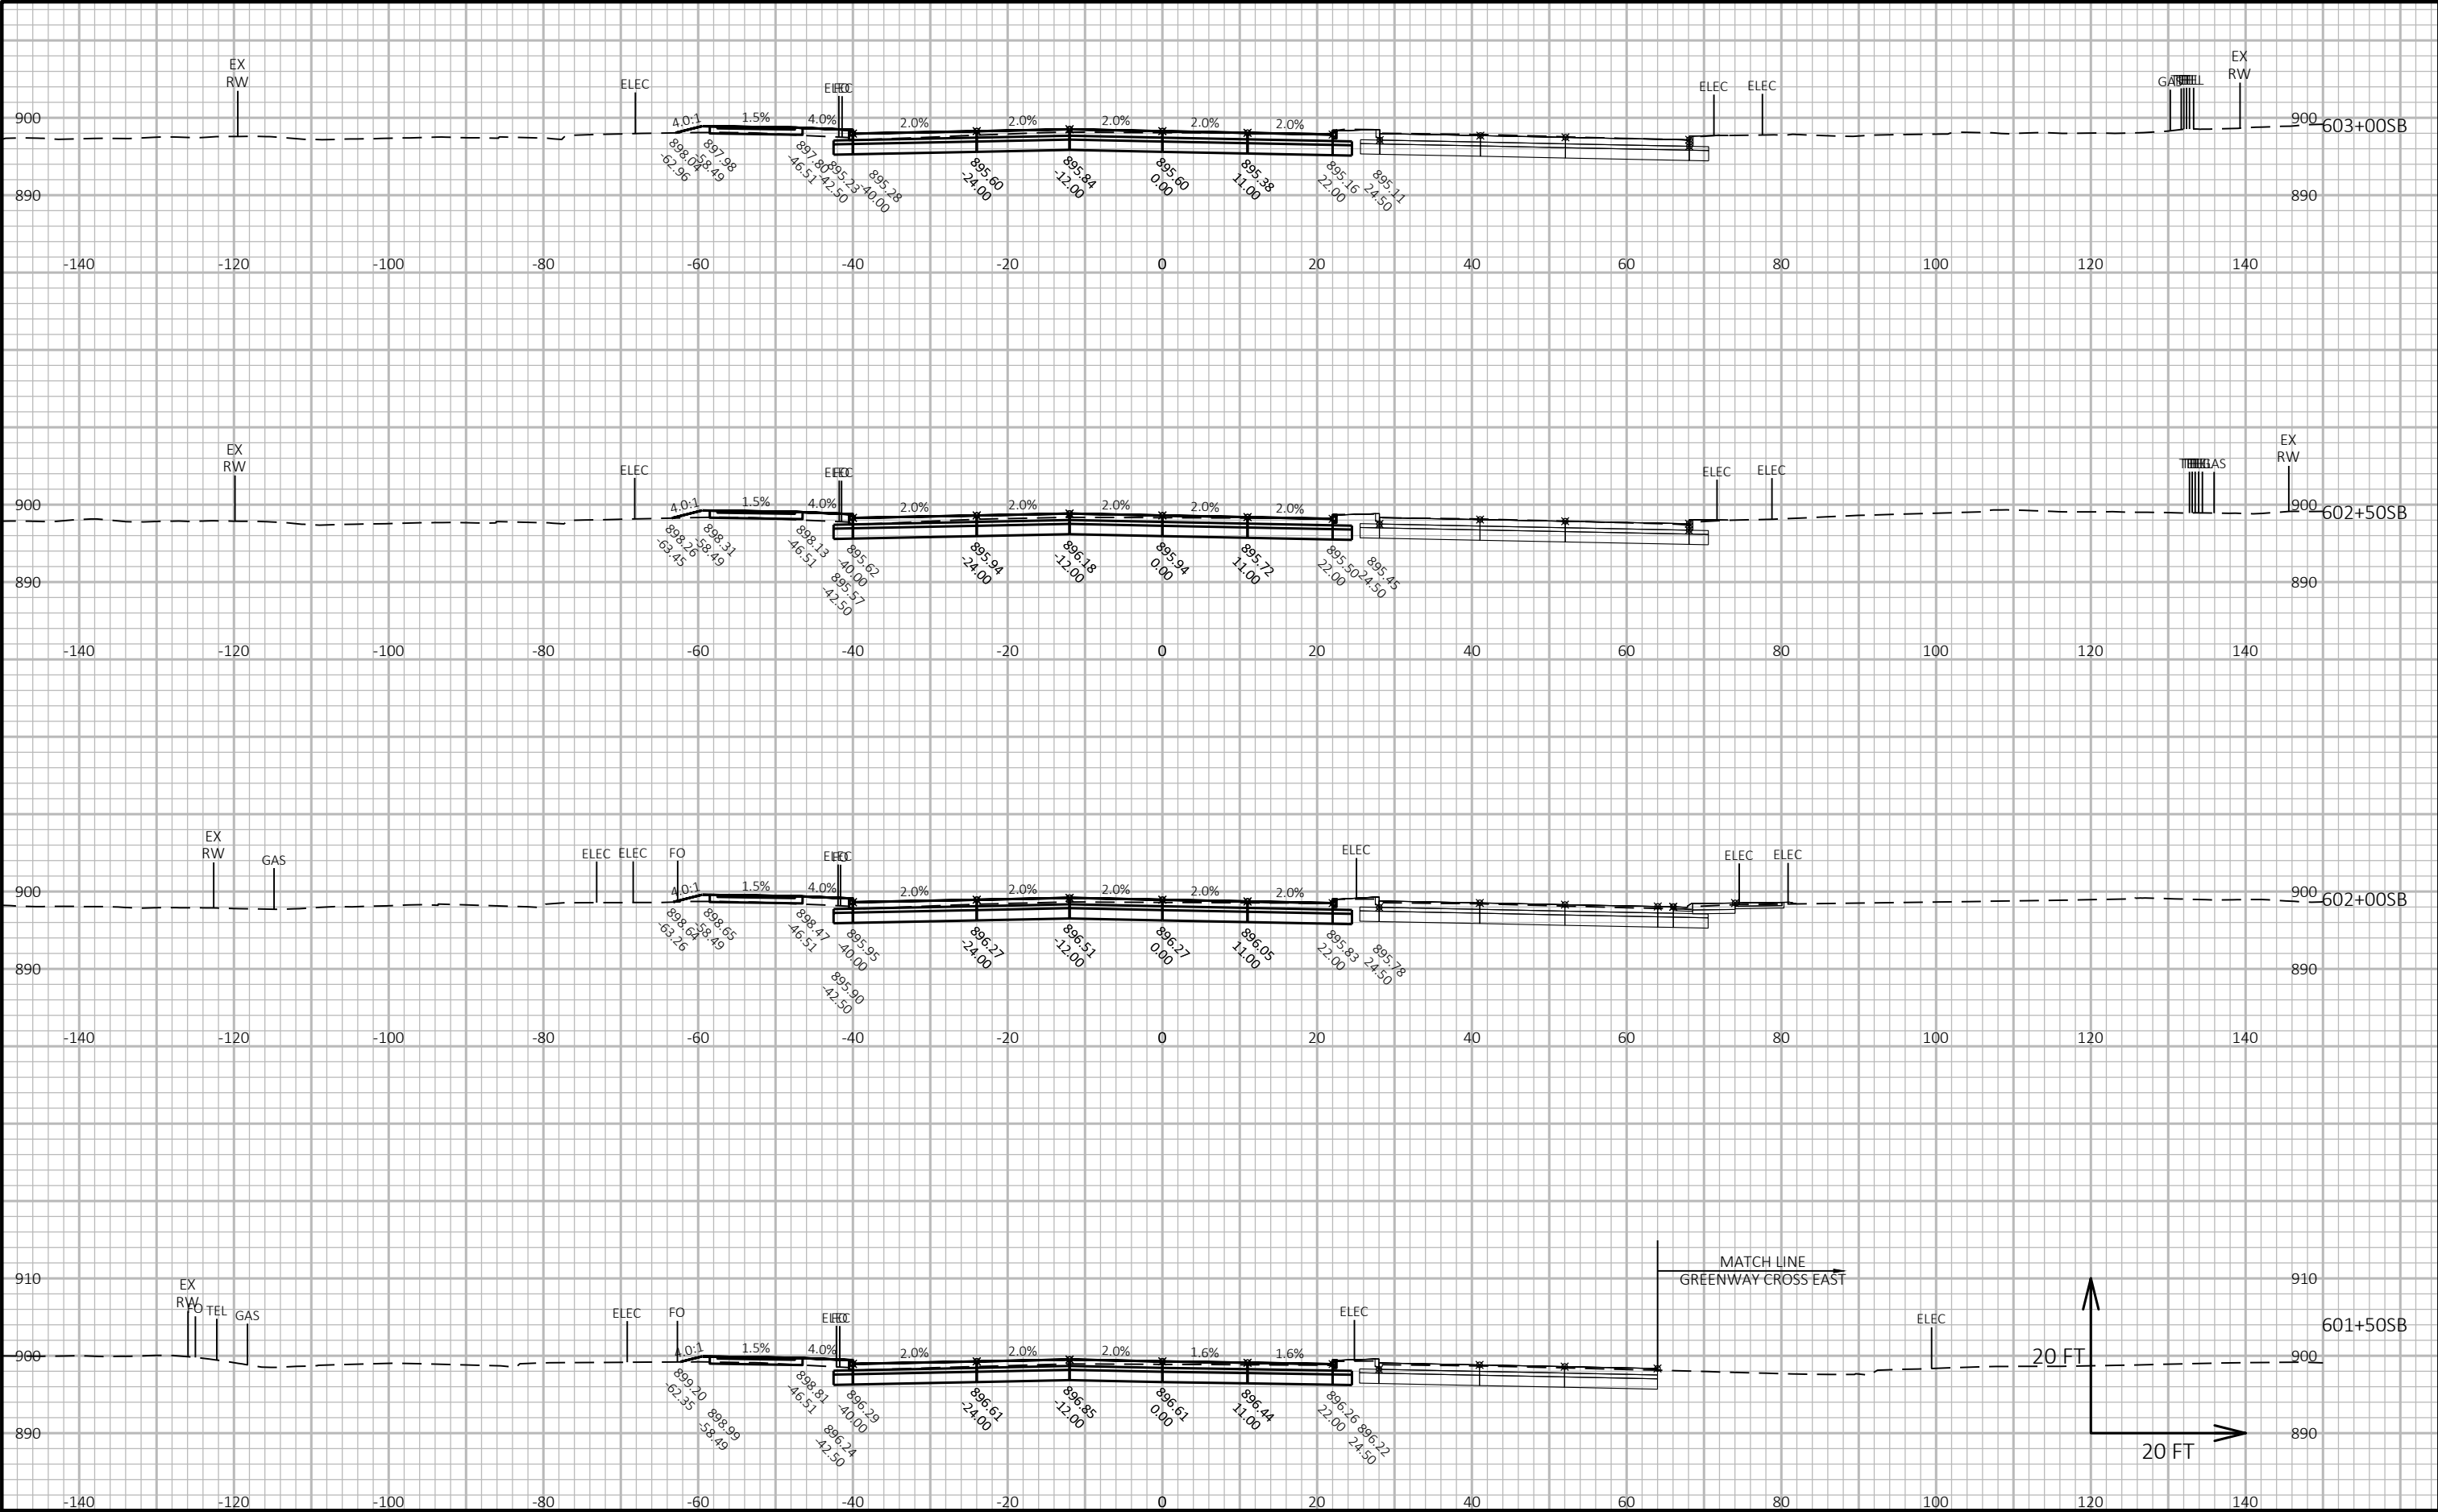

CROSS SECTIONS: FISH HATCHERY ROAD SB - STAGE C

LAYOUT NAME - Section Sheet - (63)

FILE NAME : G:\FITCHBRG\18013-000\CIVIL3D\SHEETS\PLAN\CROSS SECTION\02_FHR_XS - MAINLINE SB_STAGE C_KL.DWG


PLOT DATE : 10/23/2019 4:26 PM

PLOT BY : KL ENGINEERING

PLOT NAME :

Project No. 19-3488
Date: 07-12-2019
Designed By: BJS
Checked By: LMW

SHEET

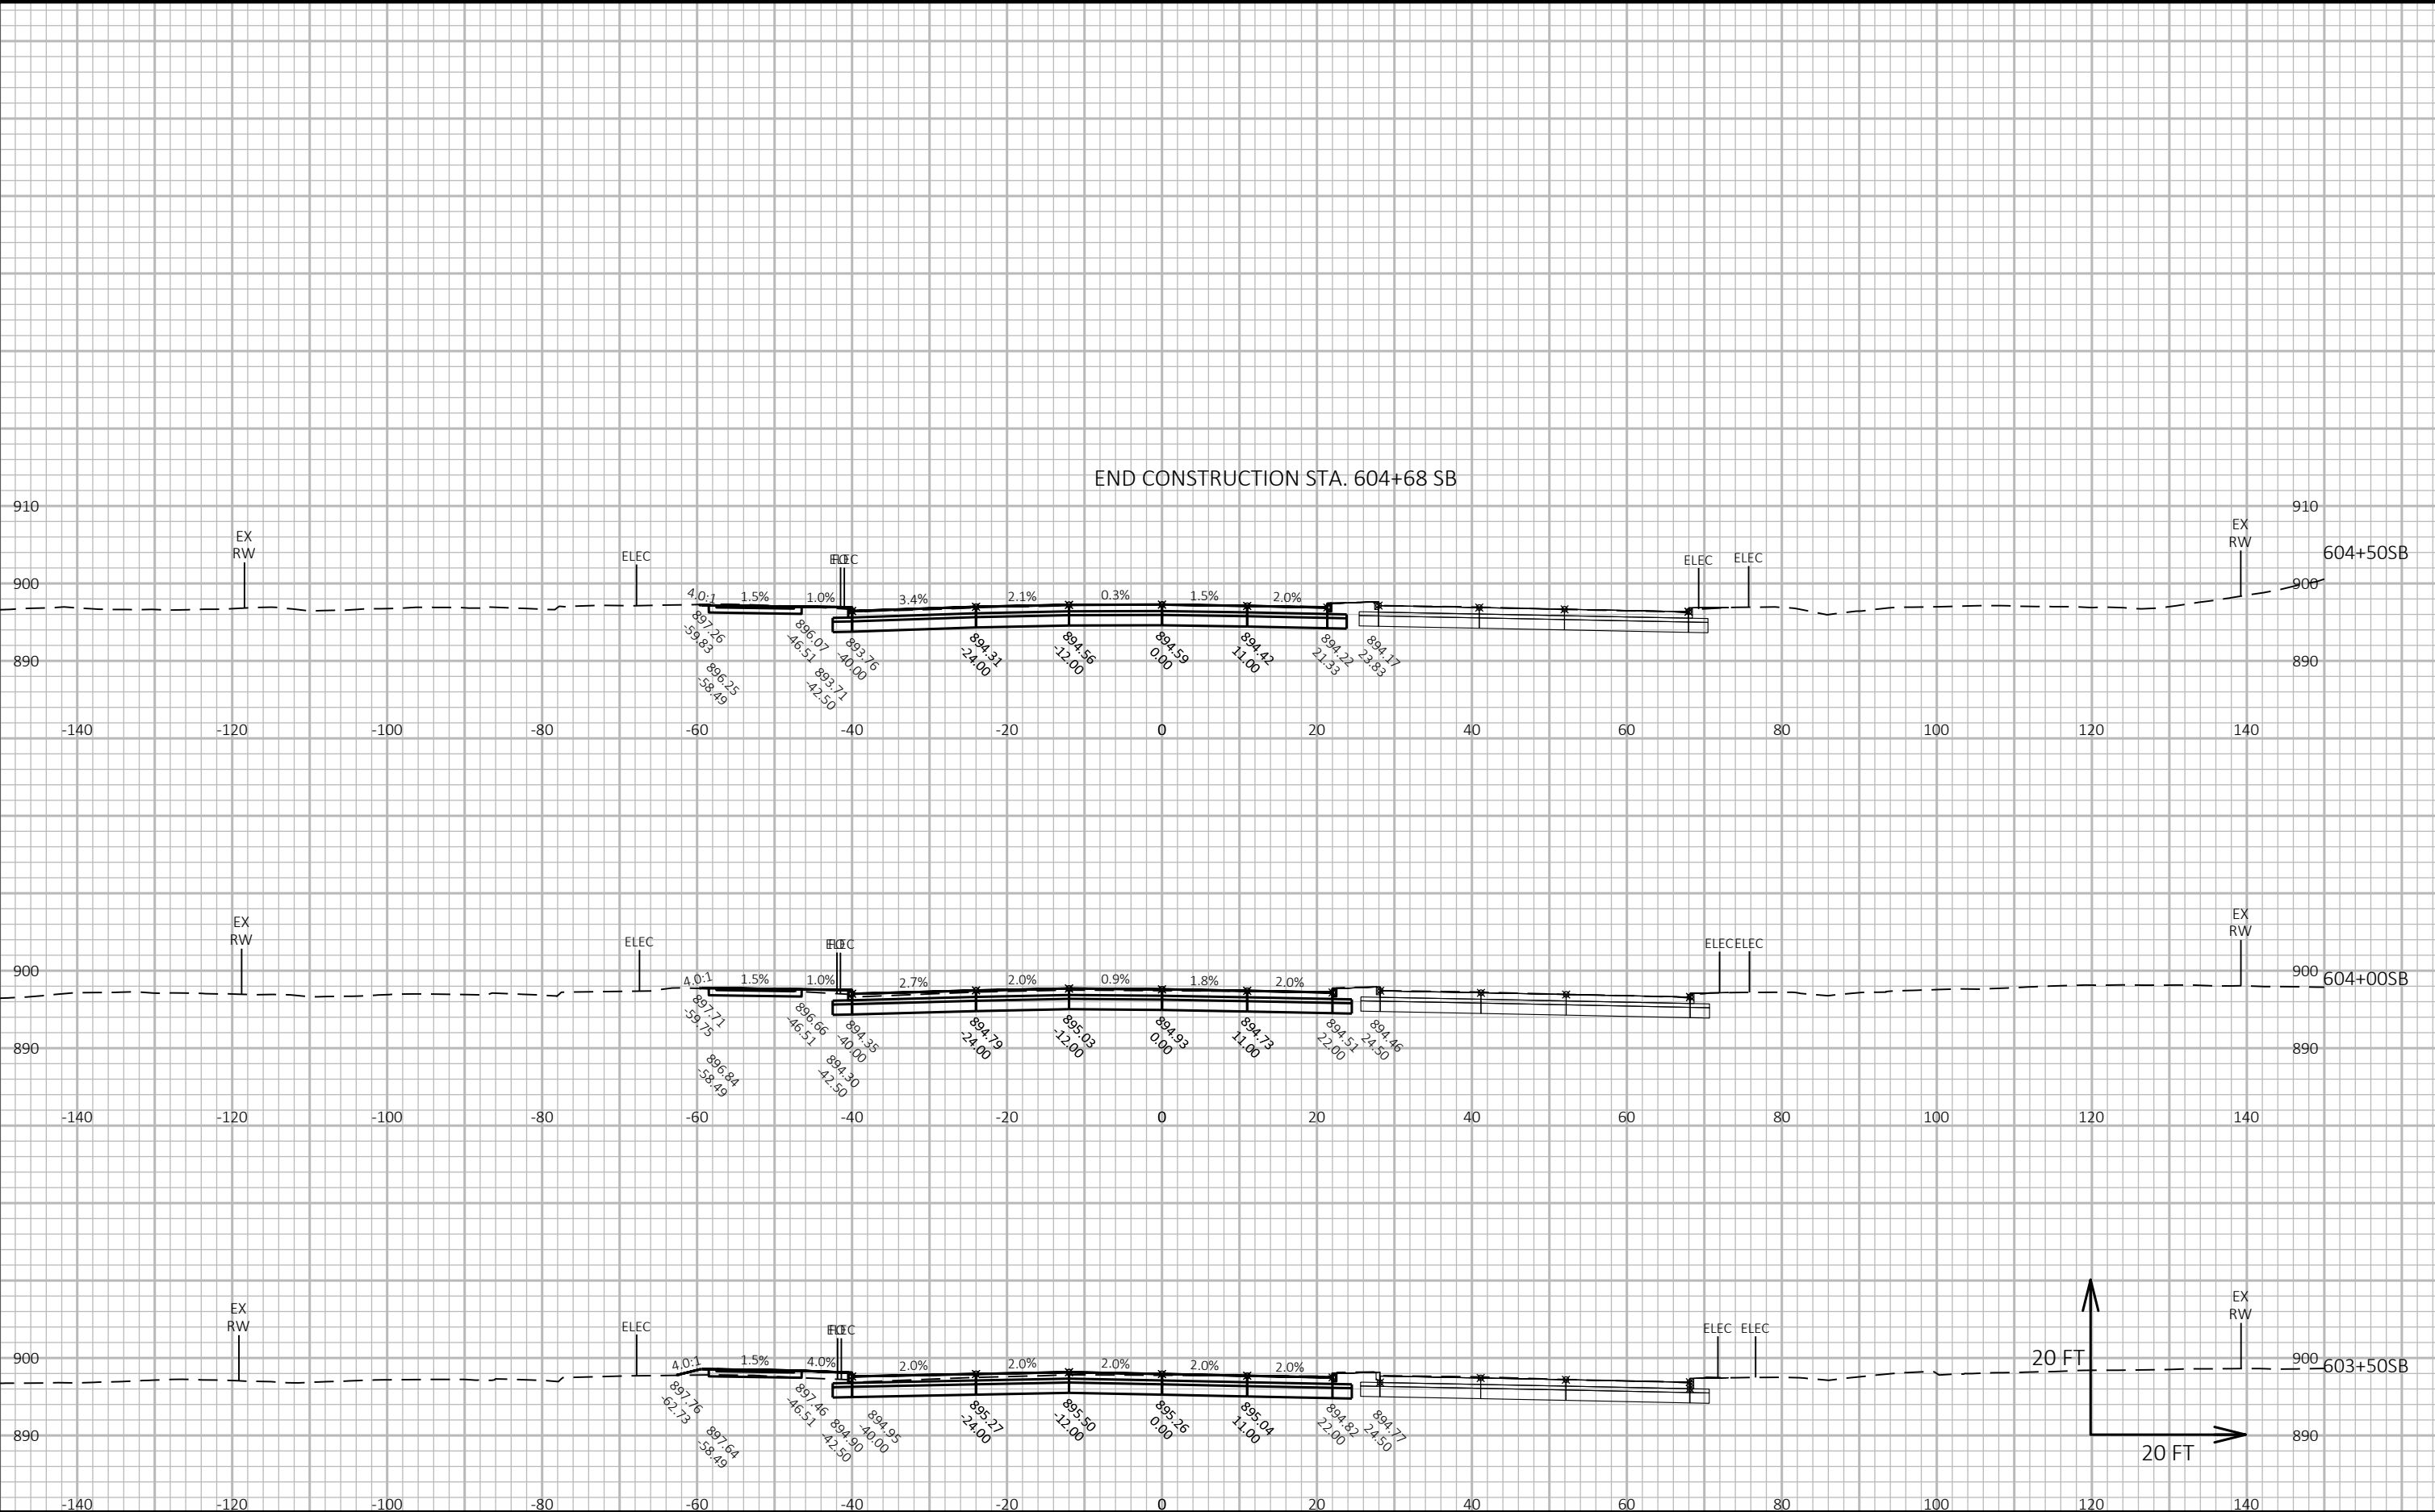

CROSS SECTIONS: FISH HATCHERY ROAD SB - STAGE C

LAYOUT NAME - Section Sheet - (64)

FILE NAME : G:\FITCHBRG\18013-000\CIVIL3D\SHEETSPLAN\CROSS SECTION\02_FHR_XS - MAINLINE SB_STAGE C_KL.DWG


PLOT DATE : 10/23/2019 4:27 PM

PLOT BY : KL ENGINEERING

PLOT NAME :

Project No. 19-3488
Date: 07-12-2019
Designed By: BJS
Checked By: LMW


SHEET

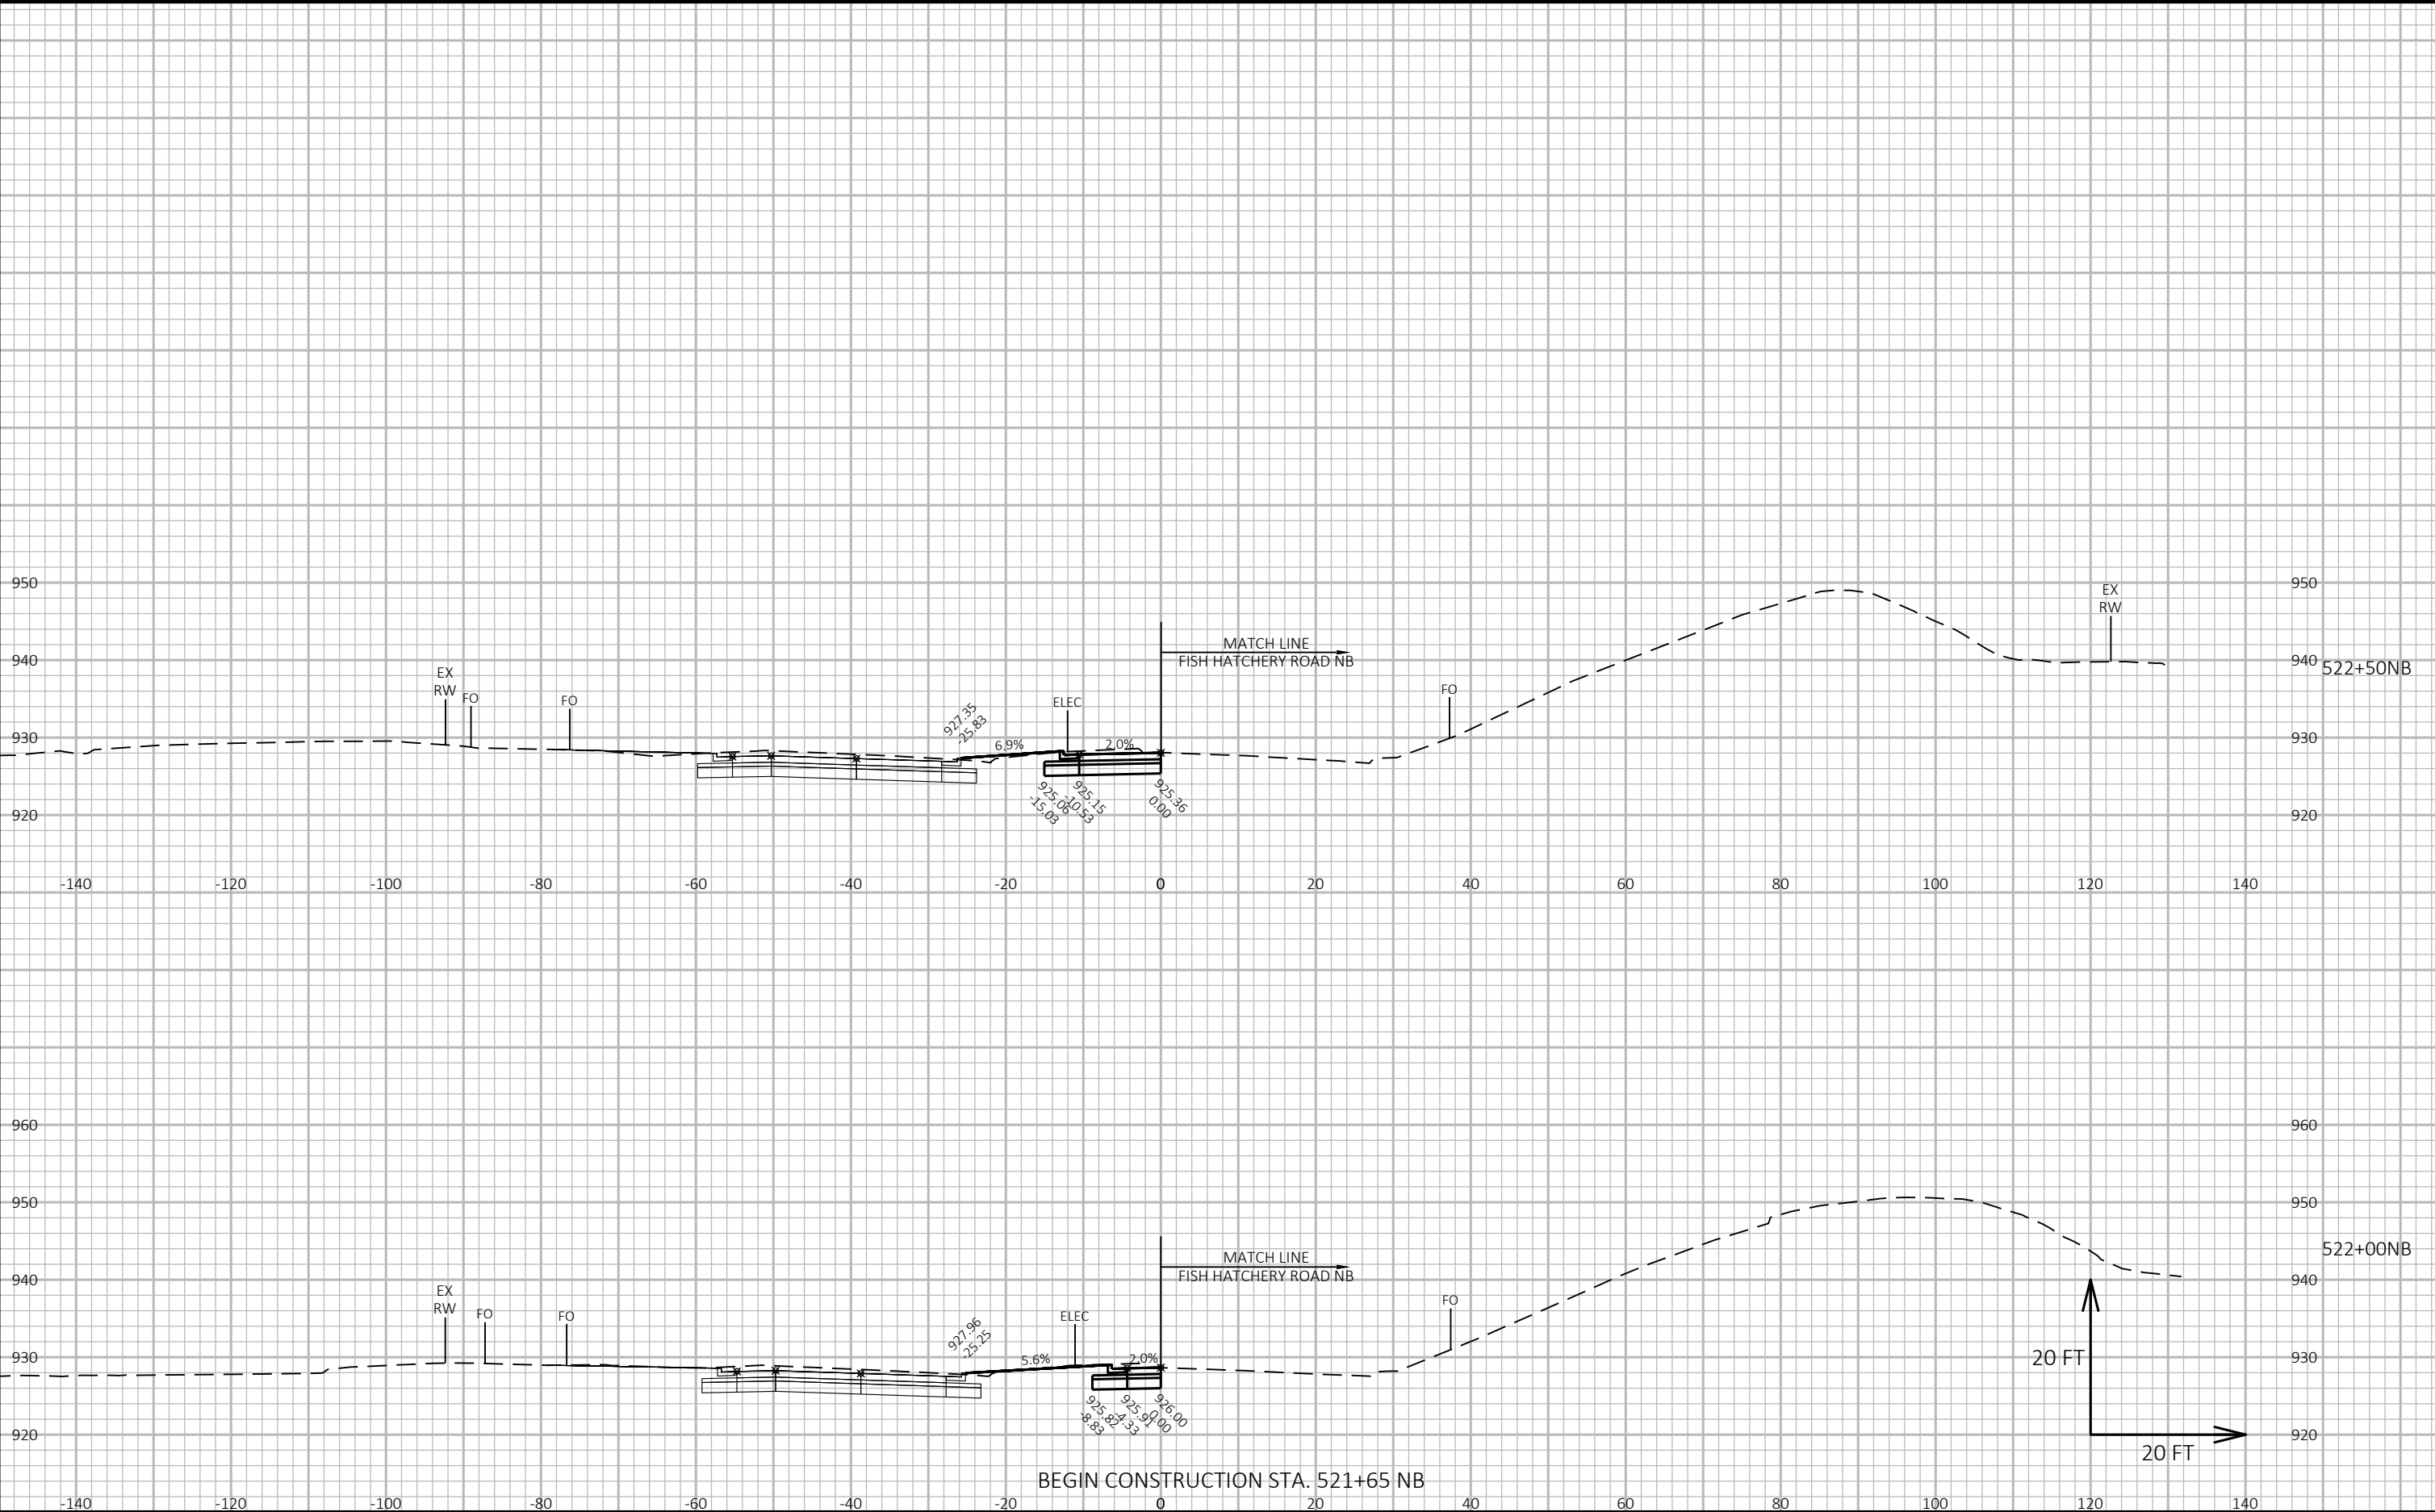

CROSS SECTIONS: FISH HATCHERY ROAD NB - STAGE E

Project No. 19-3488 Designed By: BJS
Date: 07-12-2019 Checked By: LMW

SHEET

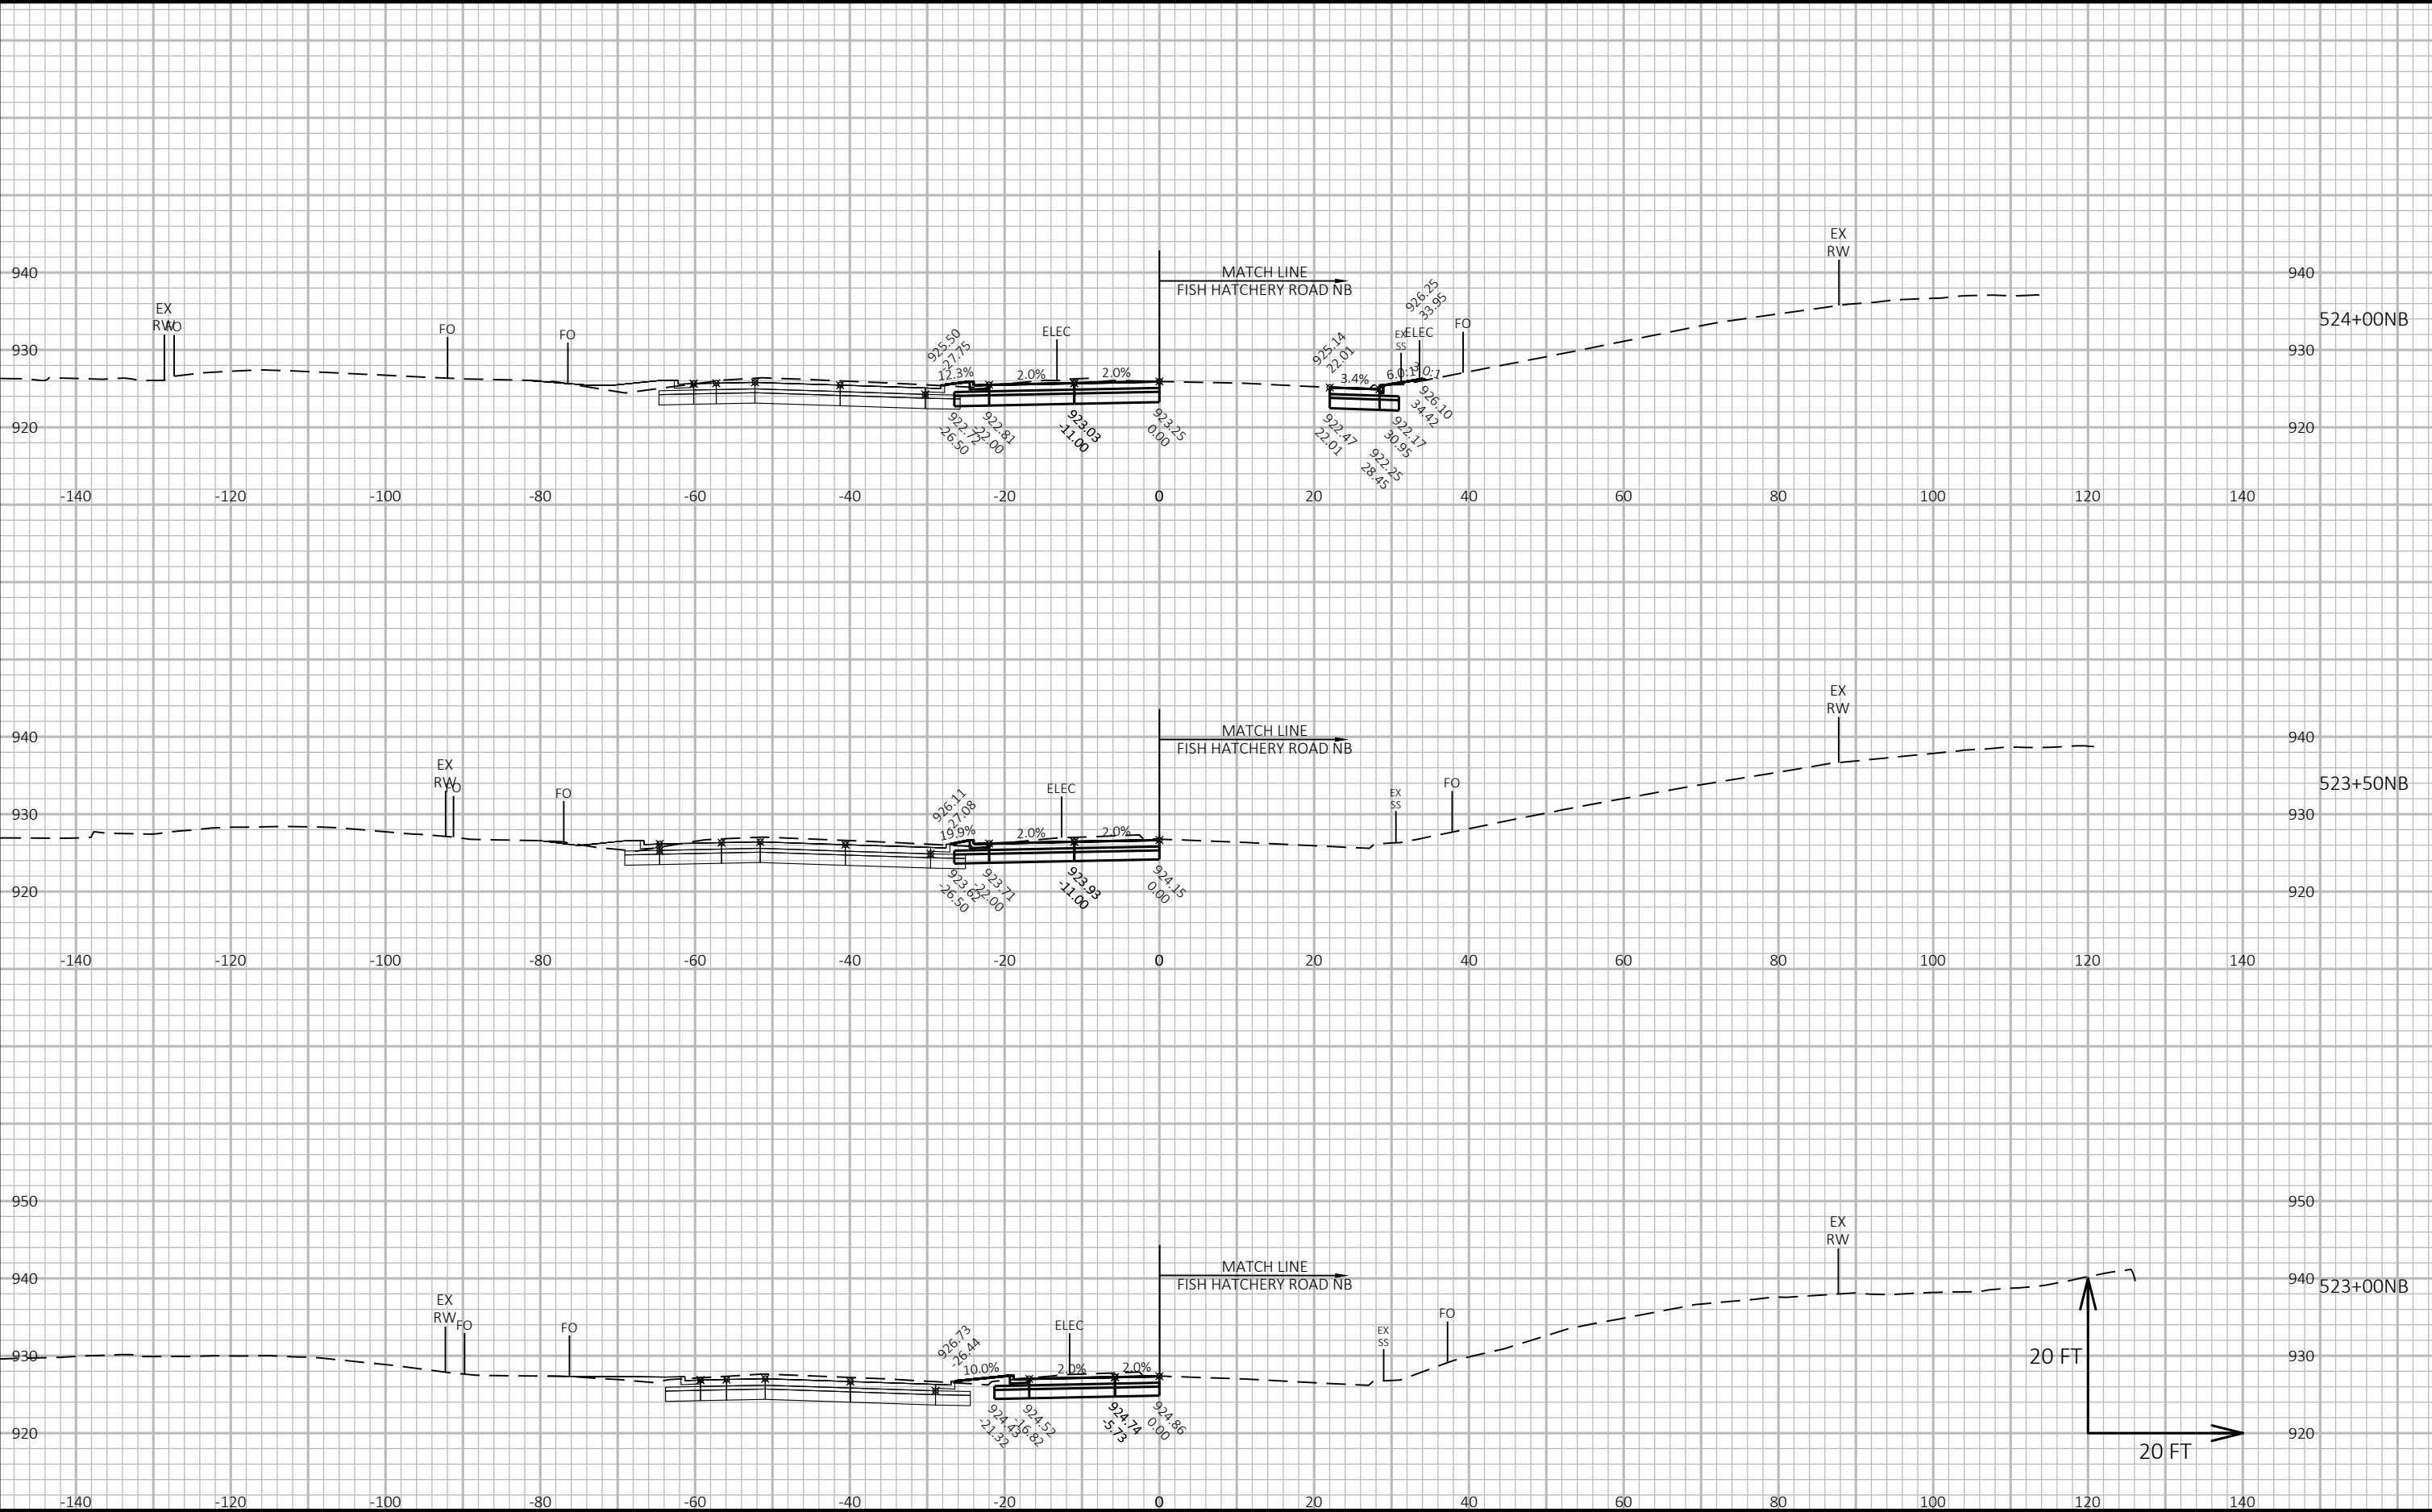

CROSS SECTIONS: FISH HATCHERY ROAD NB - STAGE E

LAYOUT NAME - Section Sheet - (2)

FILE NAME : G:\FITCHBRG\18013-000\CIVIL3D\SHEETS\PLAN\CROSS SECTION\01_FHR_XS - MAINLINE NB_A_KL.DWG


PLOT DATE : 10/23/2019 1:55 PM

PLOT BY : KL ENGINEERING

PLOT NAME :

Project No. 19-3488
Date: 07-12-2019
Designed By: BJS
Checked By: LMW

SHEET

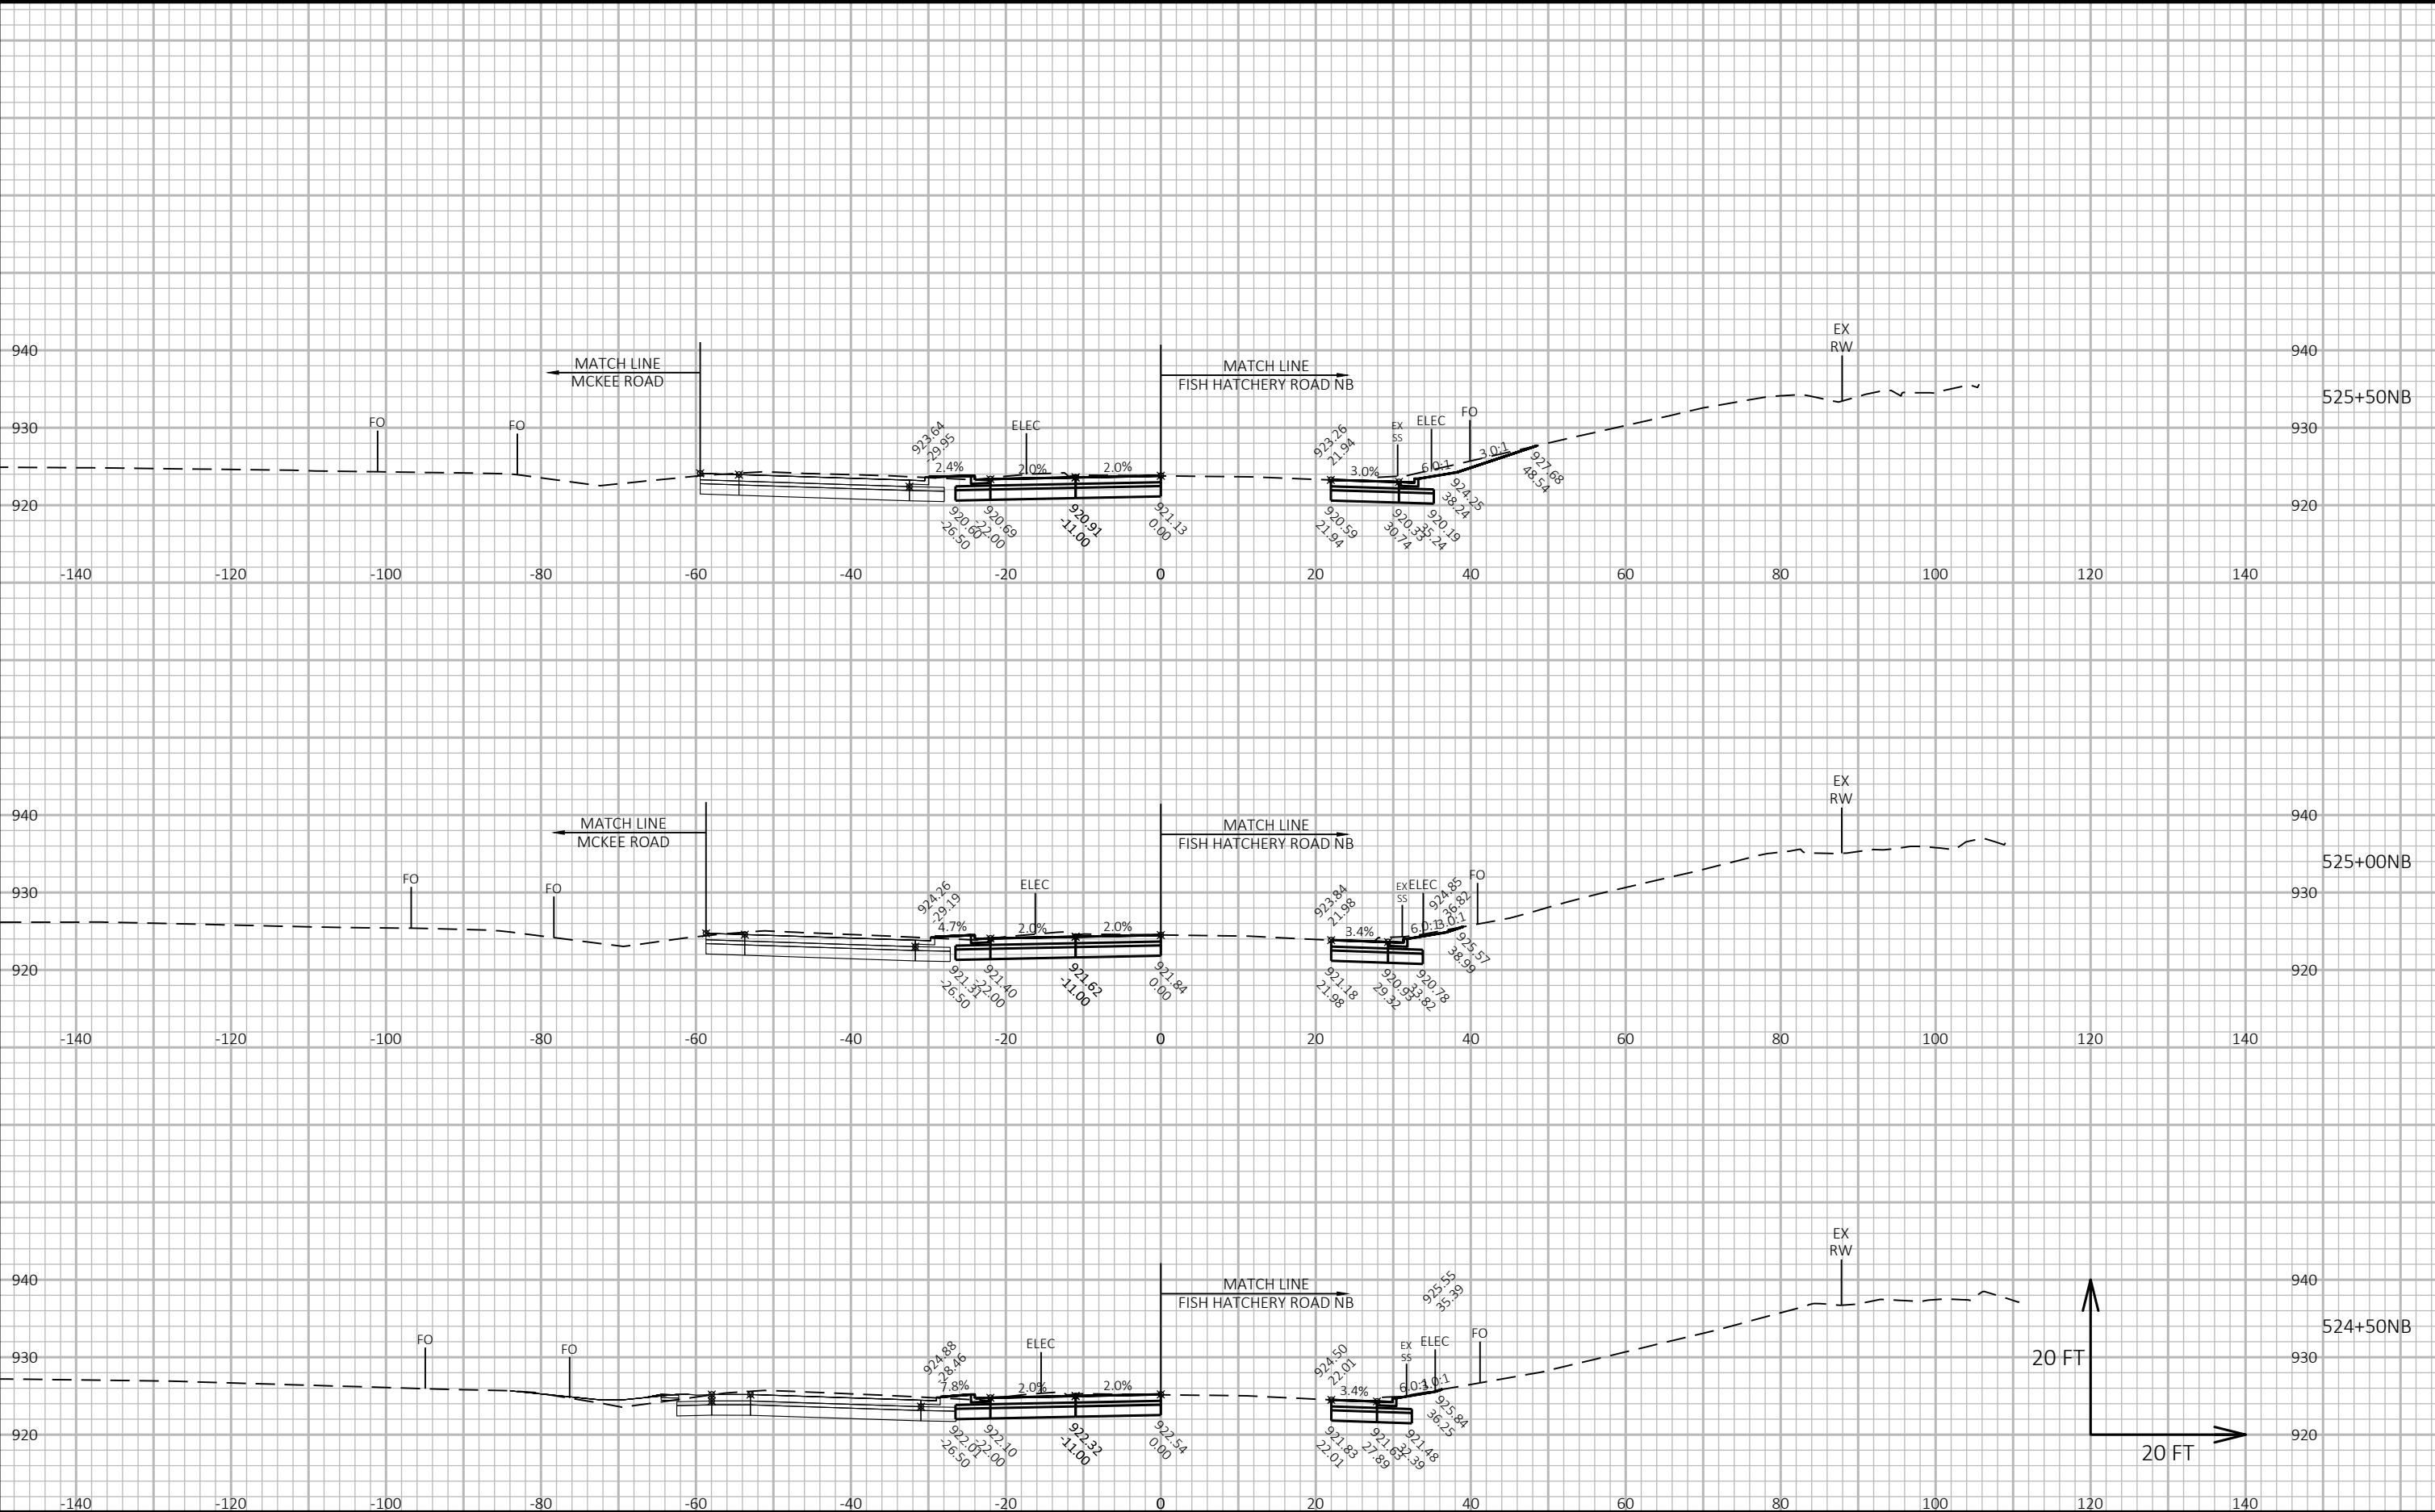

CROSS SECTIONS: FISH HATCHERY ROAD NB - STAGE E

LAYOUT NAME - Section Sheet - (3)

FILE NAME : G:\FITCHBRG\18013-000\CIVIL3D\SHEETS\PLAN\CROSS SECTION\01_FHR_XS - MAINLINE NB_A_KL.DWG


PLOT DATE : 10/23/2019 1:56 PM

PLOT BY : KL ENGINEERING

PLOT NAME :

Project No. 19-3488
Date: 07-12-2019
Designed By: BJS
Checked By: LMW

SHEET

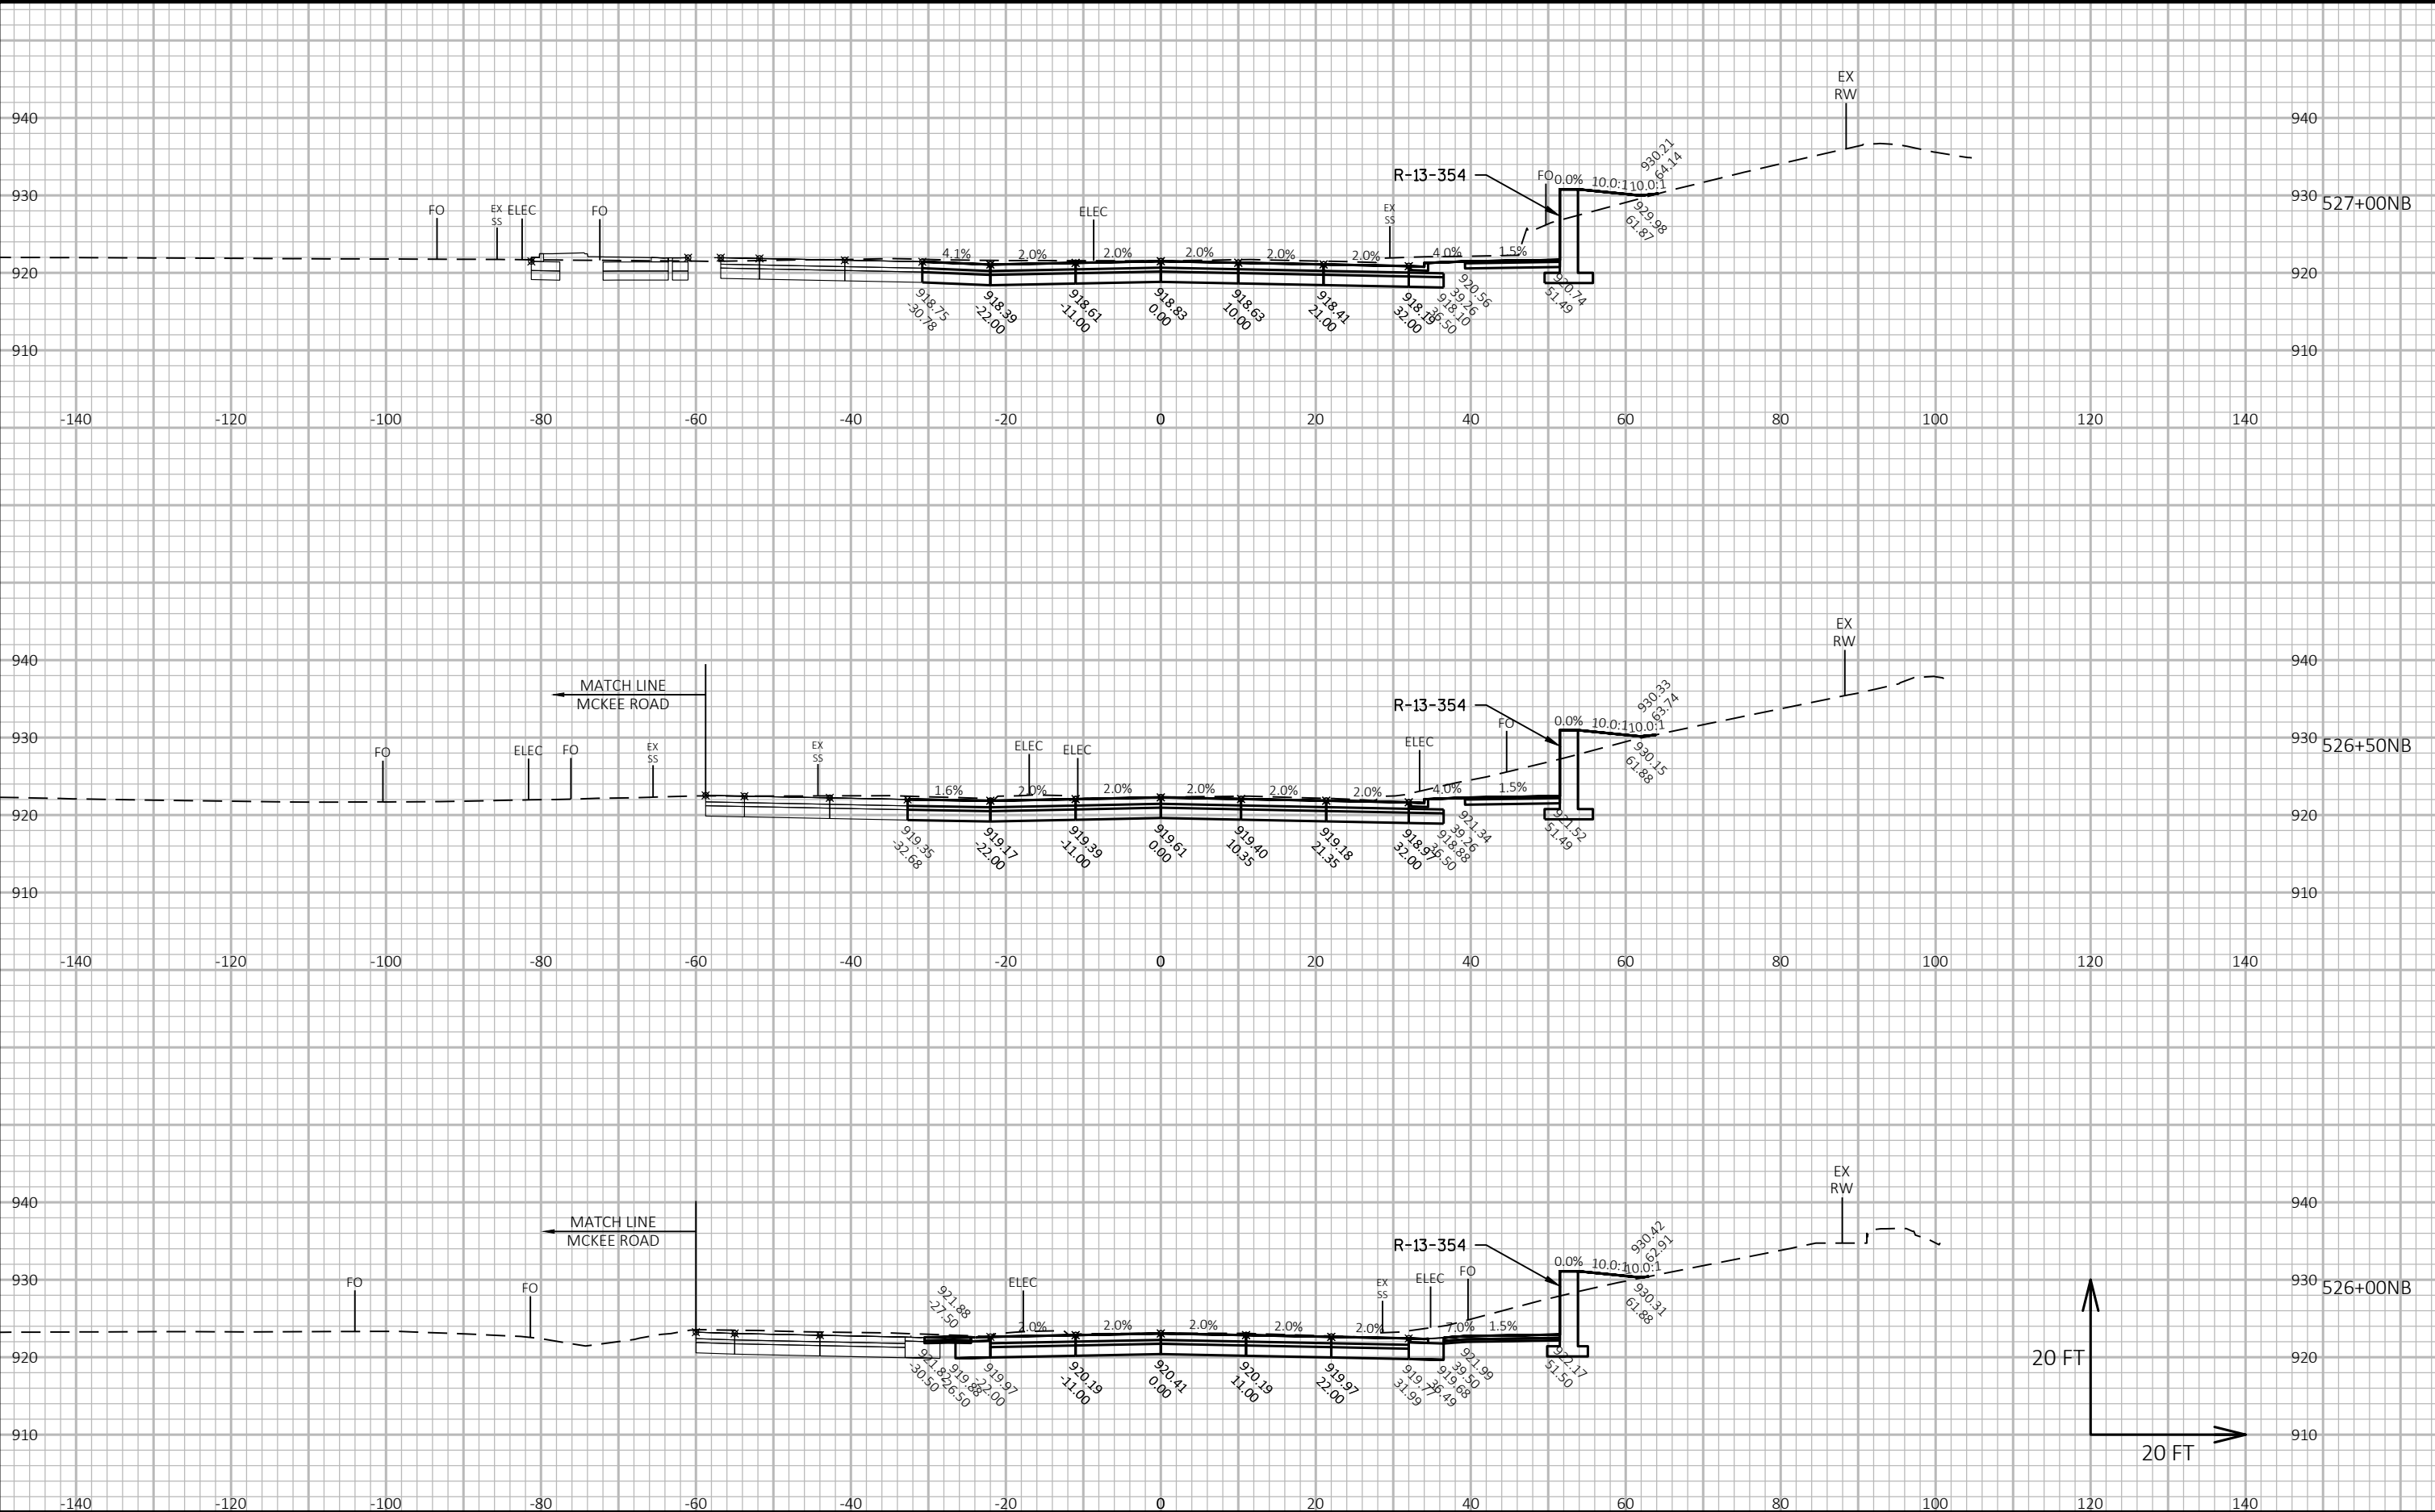

CROSS SECTIONS: FISH HATCHERY ROAD NB - STAGE E

LAYOUT NAME - Section Sheet - (4)

FILE NAME : G:\FITCHBRG\18013-000\CIVIL3D\SHEETS\PLAN\CROSS SECTION\01_FHR_XS - MAINLINE NB_A_KL.DWG


PLOT DATE : 10/23/2019 1:57 PM

PLOT BY : KL ENGINEERING

PLOT NAME :

Project No. 19-3488
Date: 07-12-2019
Designed By: BJS
Checked By: LMW


SHEET

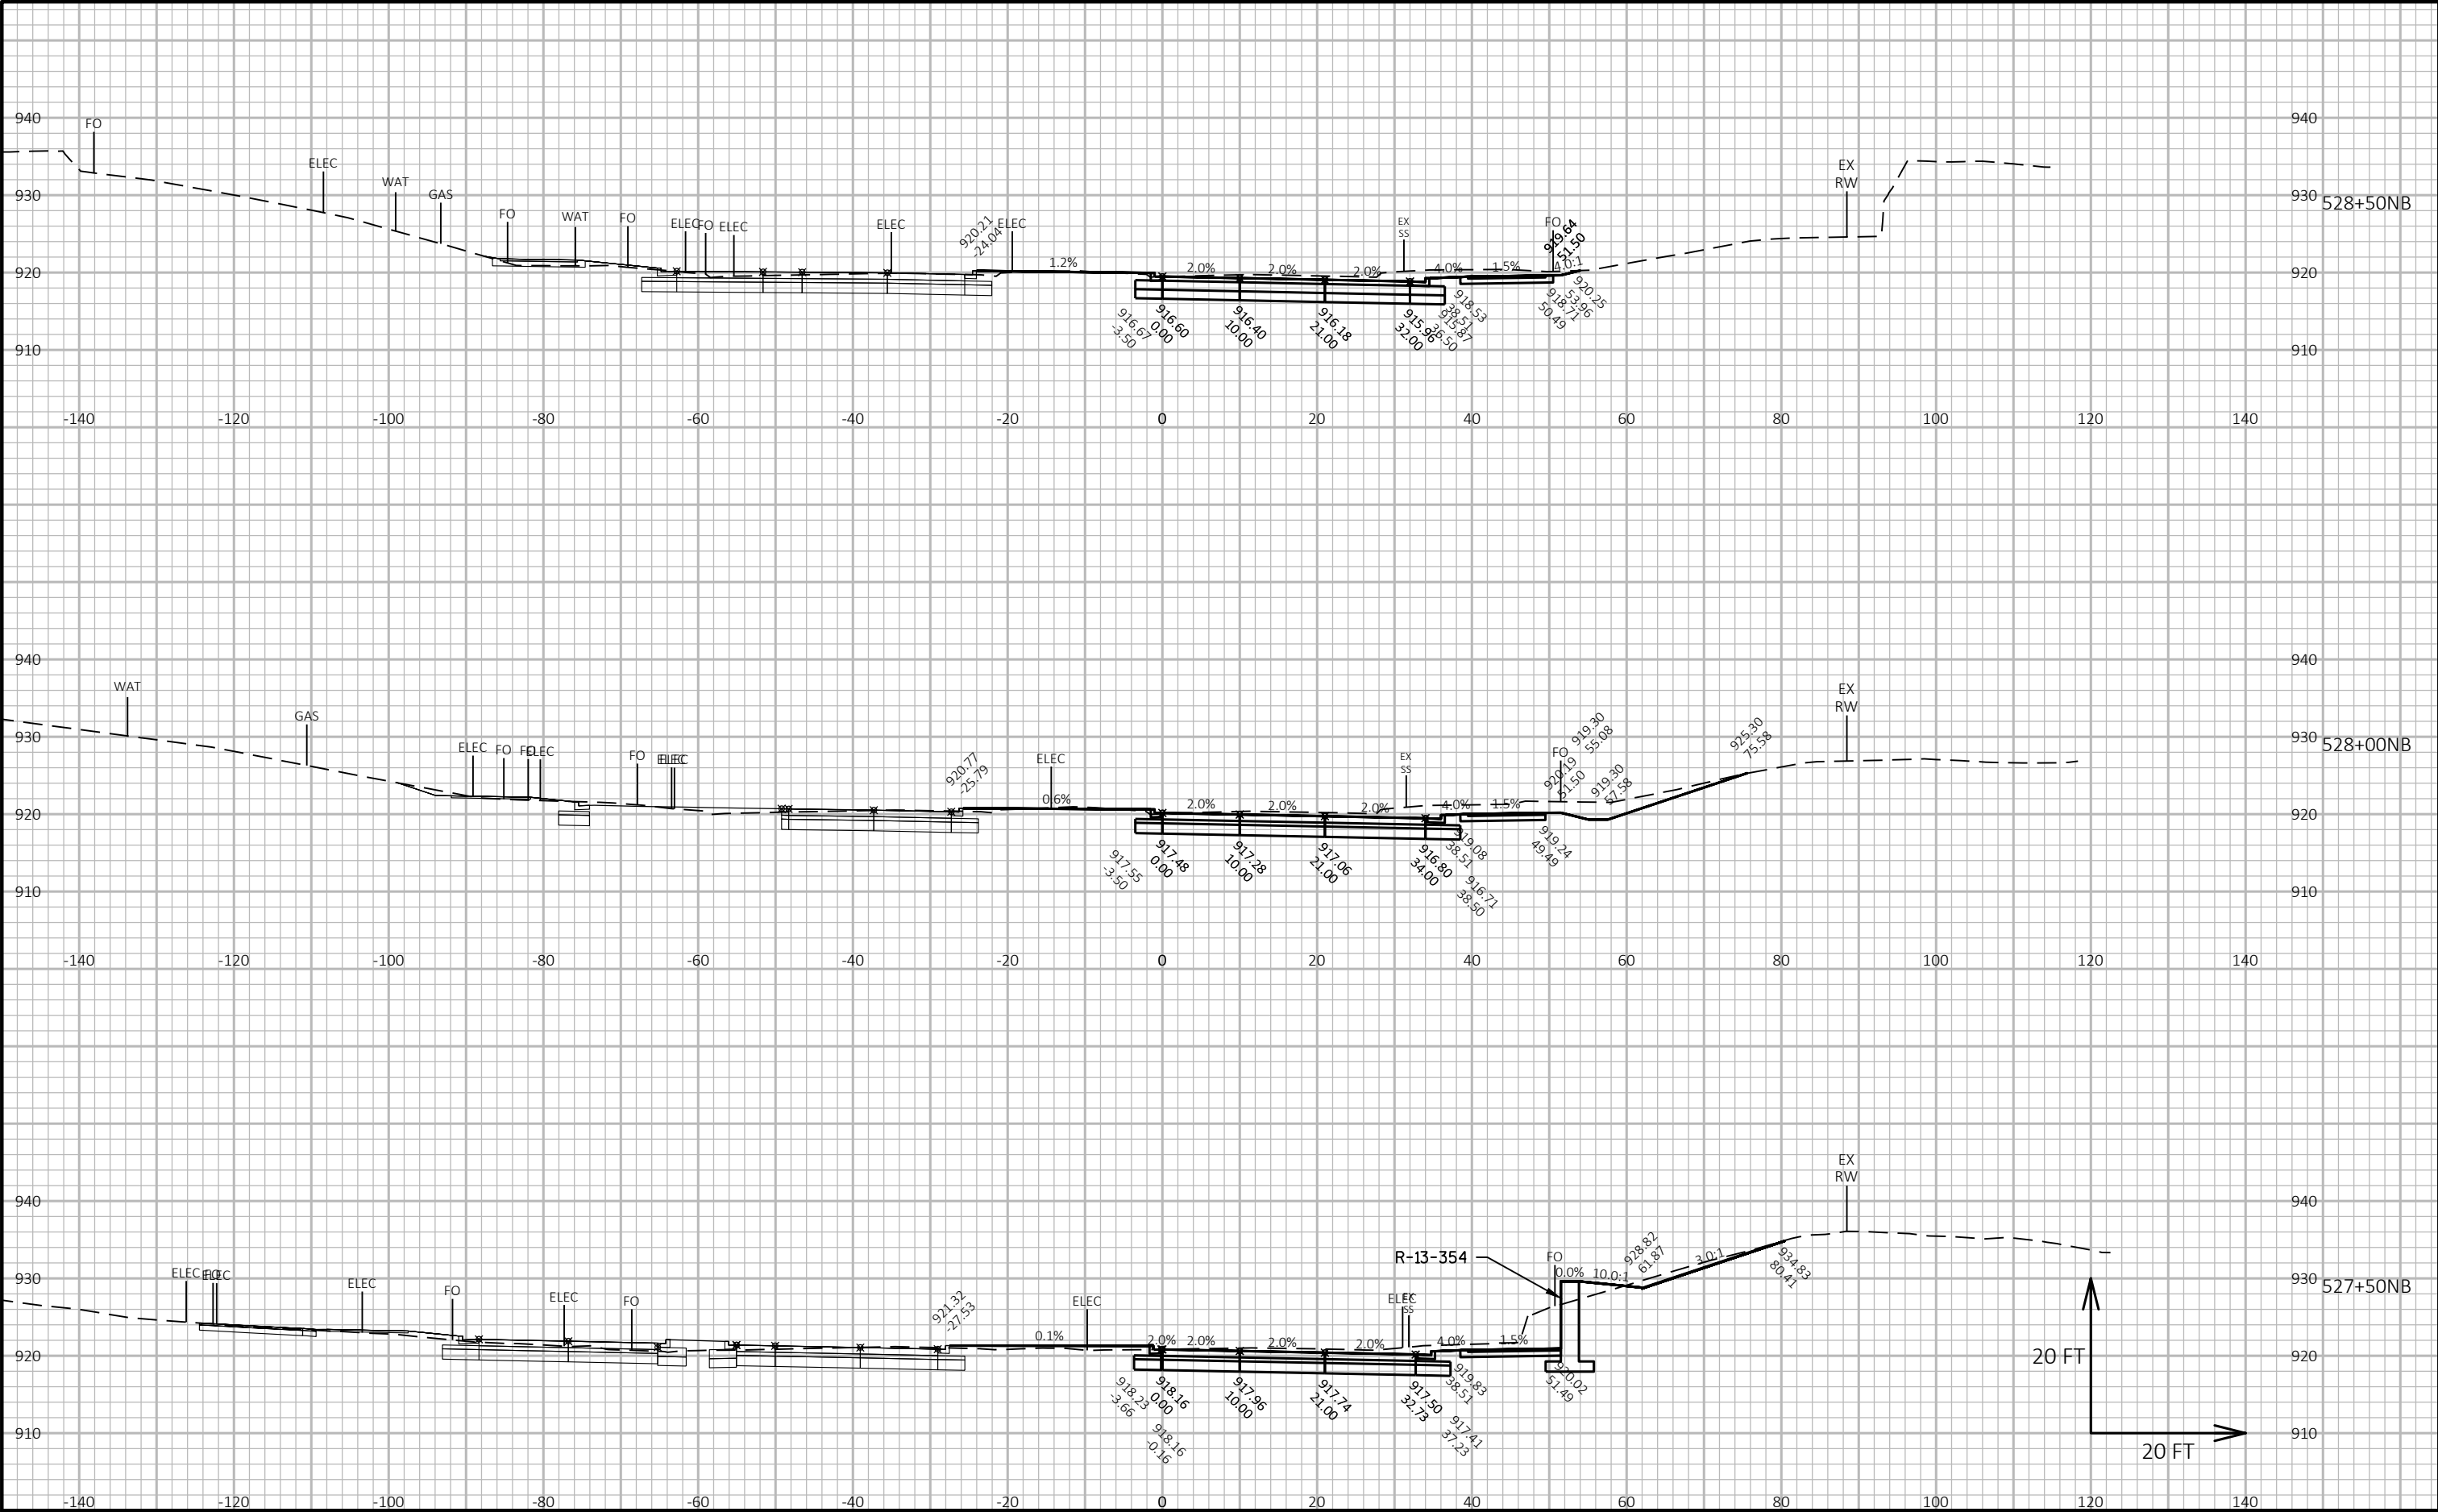

CROSS SECTIONS: FISH HATCHERY ROAD NB - STAGE E

Project No. 19-3488 Designed By: BJS
Date: 07-12-2019 Checked By: LMW


SHEET

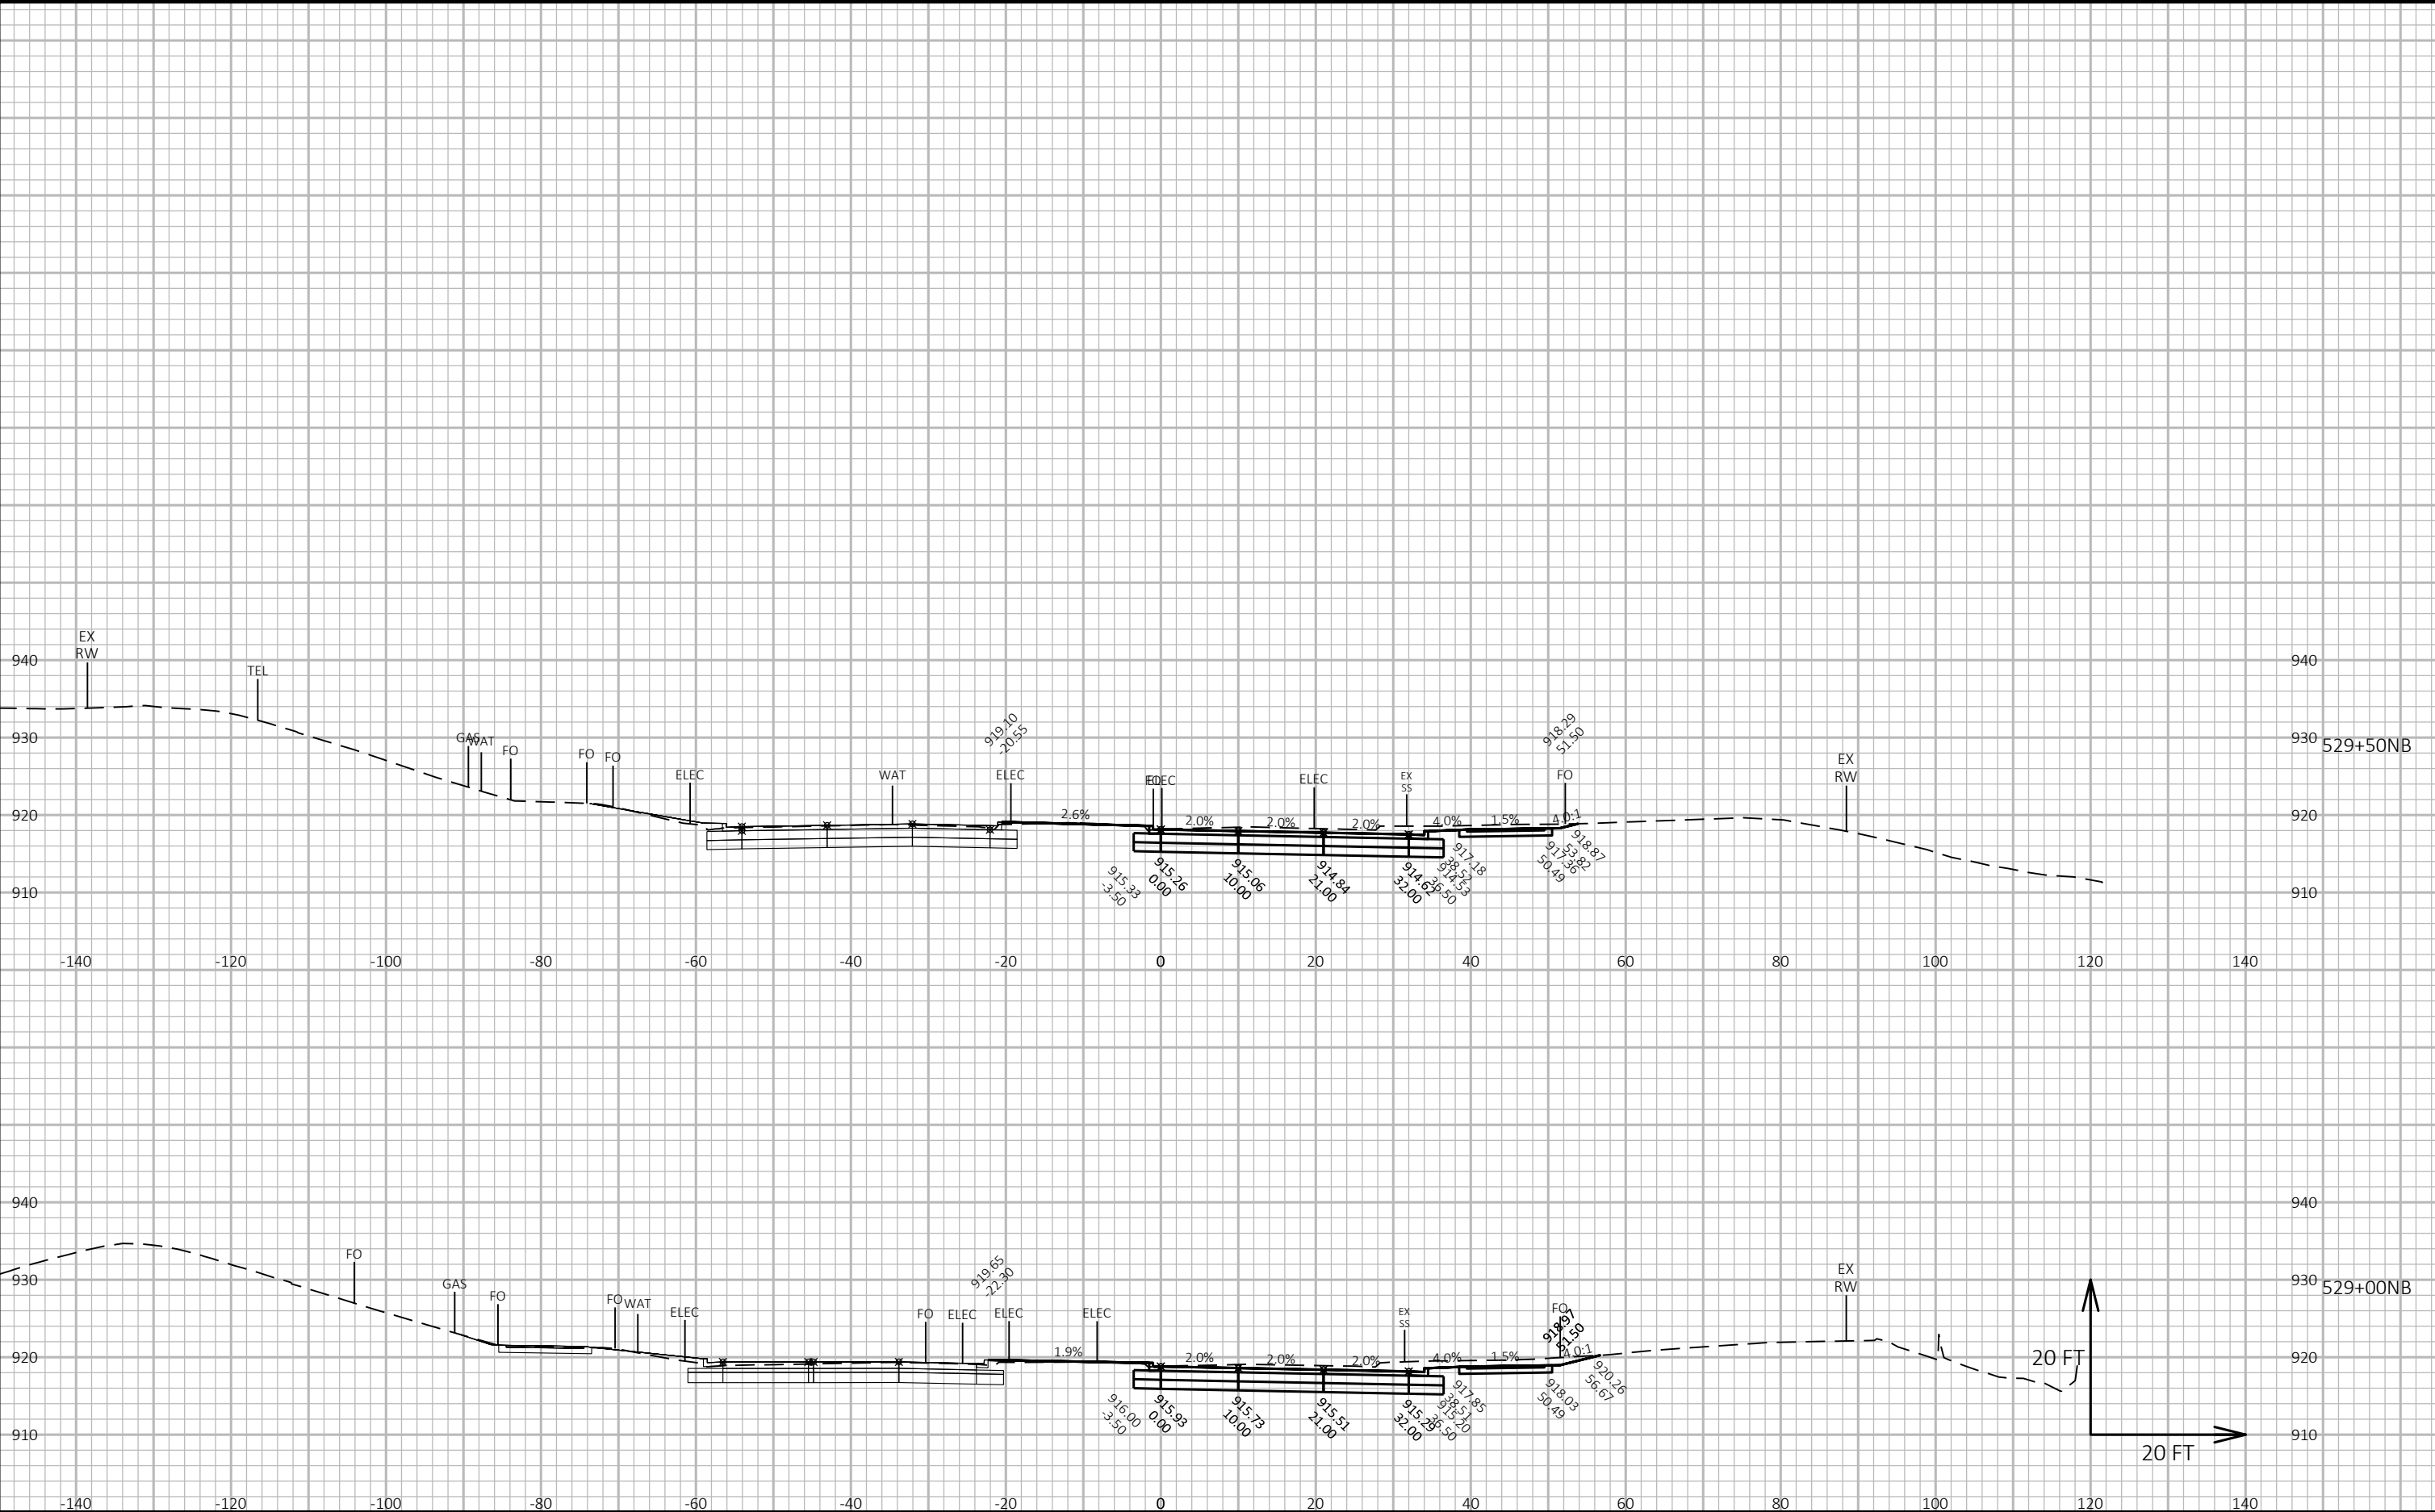

CROSS SECTIONS: FISH HATCHERY ROAD NB - STAGE E

Project No. 19-3488
Date: 07-12-2019
Designed By: BJS
Checked By: LMW

SHEET

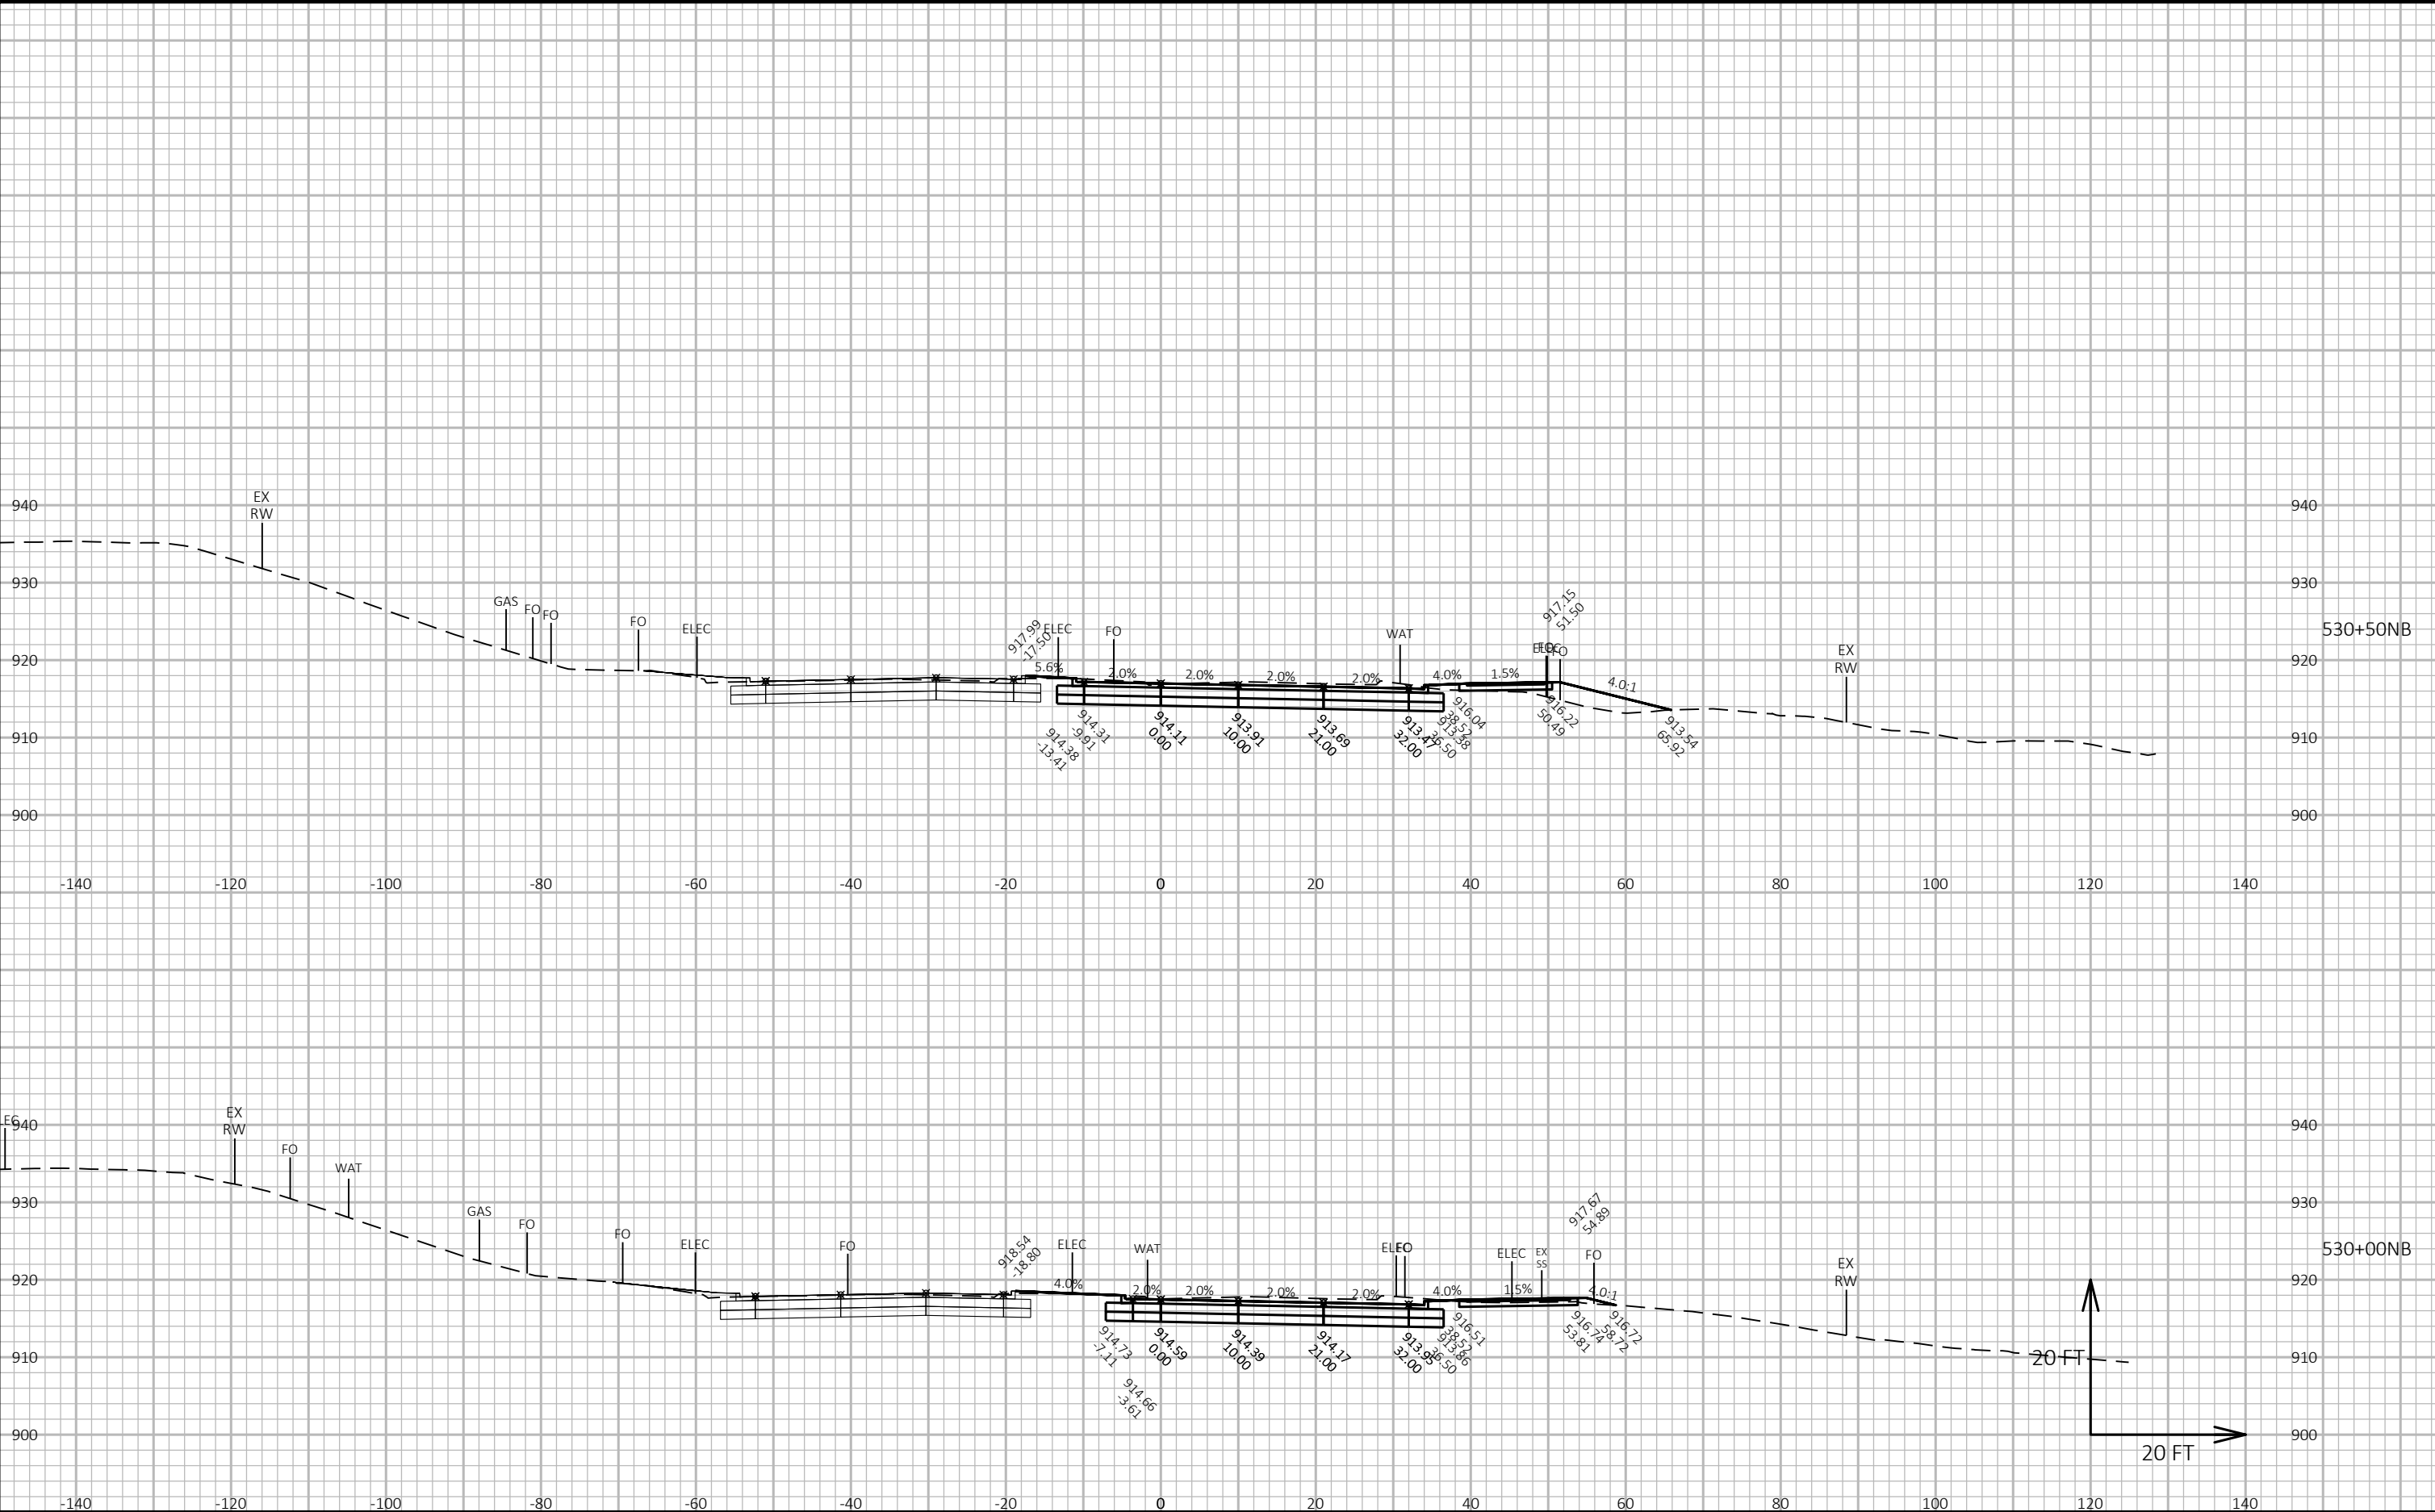

CROSS SECTIONS: FISH HATCHERY ROAD NB - STAGE E

LAYOUT NAME - Section Sheet - (7)

FILE NAME : G:\FITCHBRG\18013-000\CIVIL3D\SHEETS\PLAN\CROSS SECTION\01_FHR_XS - MAINLINE NB_A_KL.DWG


PLOT DATE : 10/23/2019 1:59 PM

PLOT BY : KL ENGINEERING

PLOT NAME :

Project No. 19-3488
Date: 07-12-2019
Designed By: BJS
Checked By: LMW


SHEET

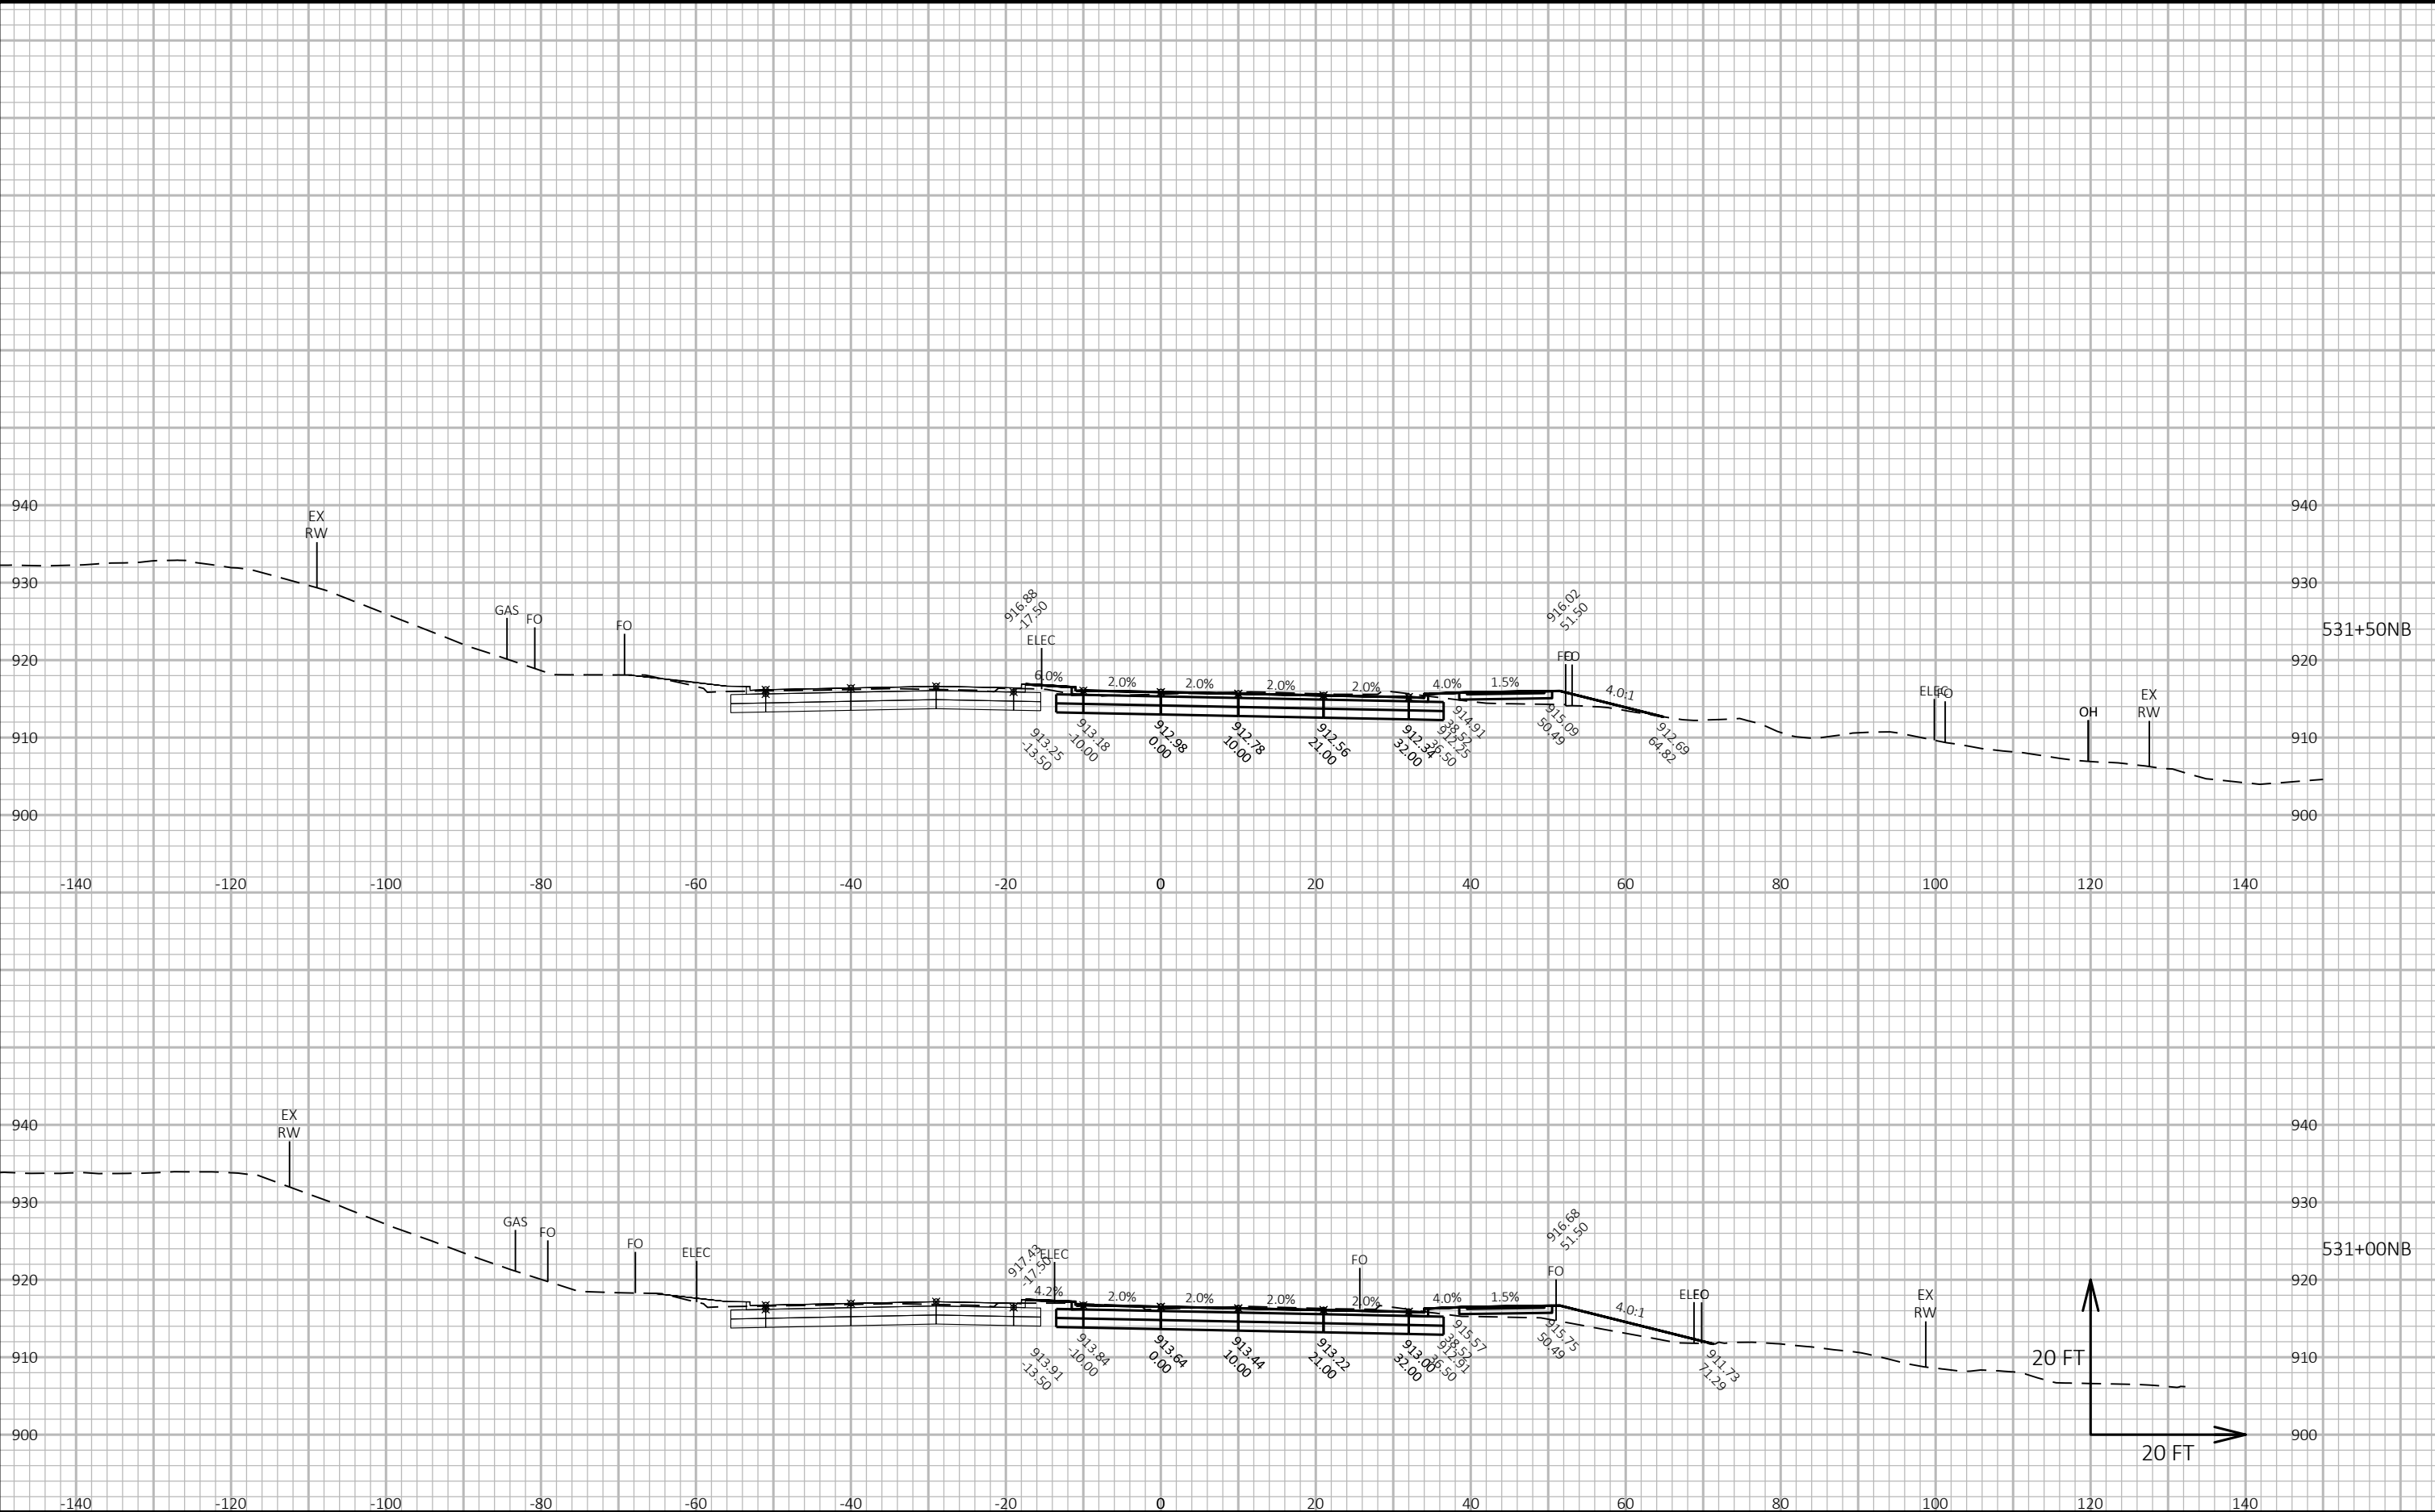

CROSS SECTIONS: FISH HATCHERY ROAD NB - STAGE E

Project No. 19-3488
Date: 07-12-2019
Designed By: BJS
Checked By: LMW

SHEET

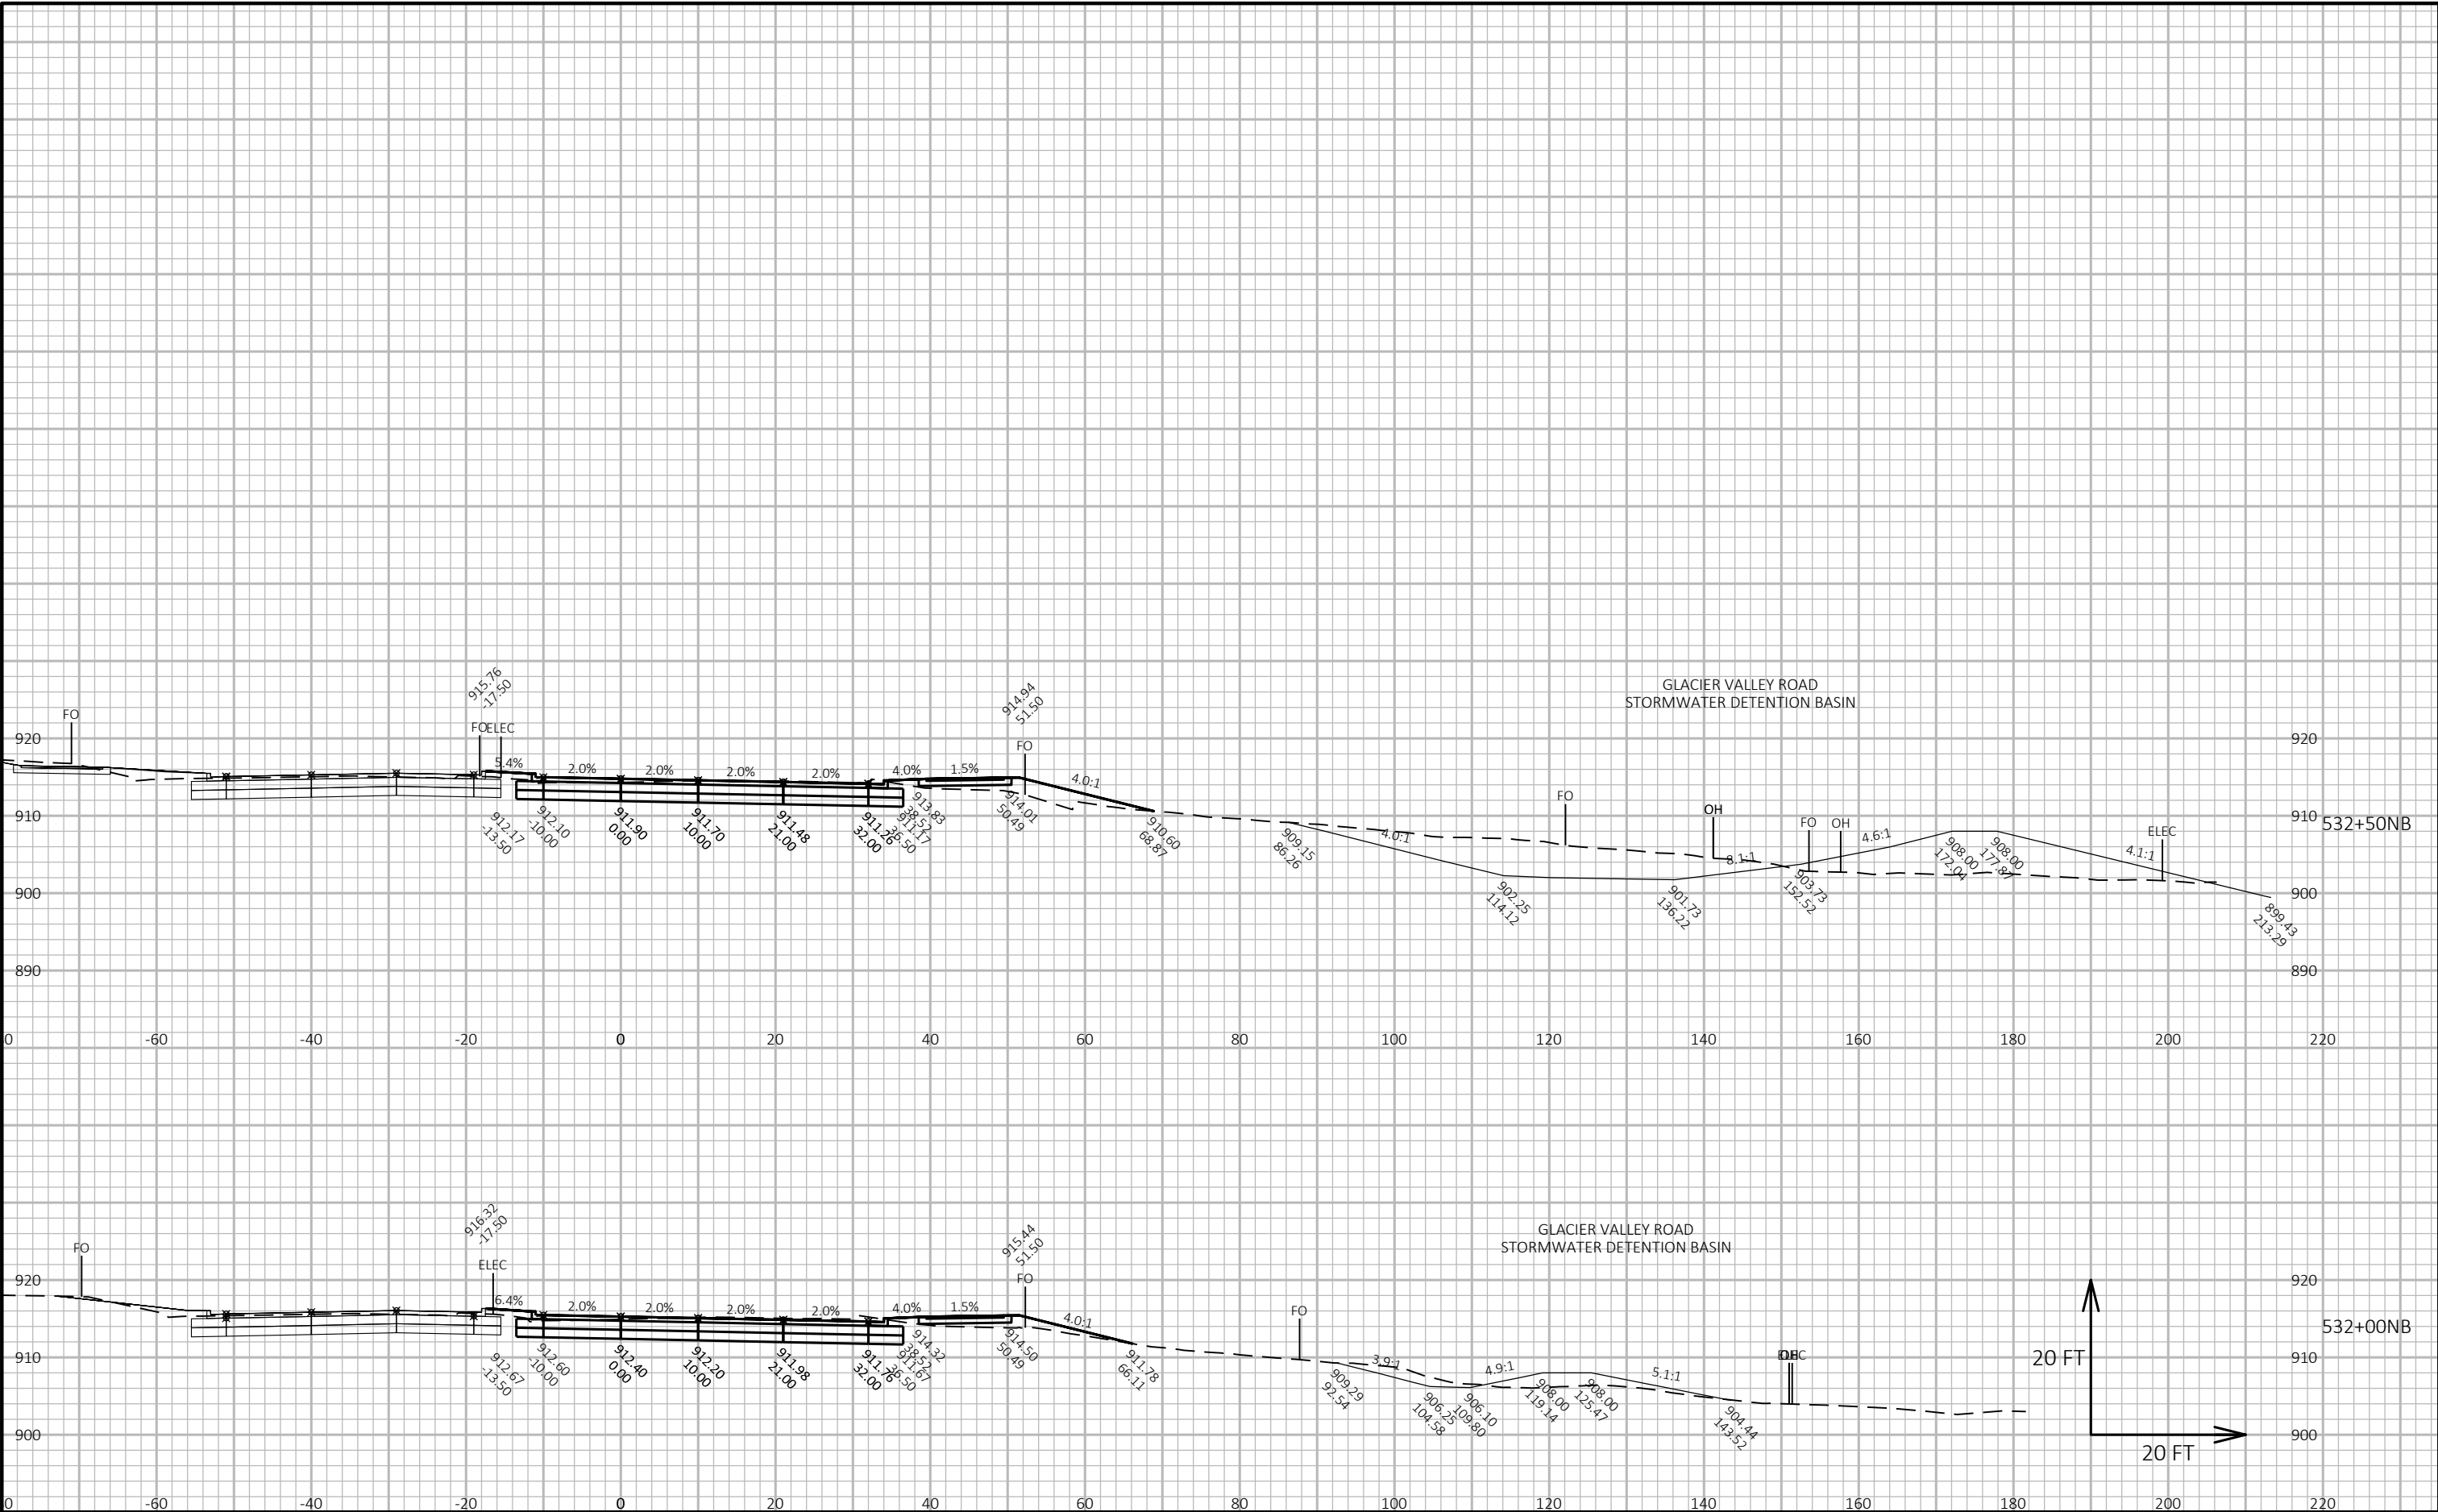

CROSS SECTIONS: FISH HATCHERY ROAD NB - STAGE E

LAYOUT NAME - Section Sheet - (9)

FILE NAME : G:\FITCHBRG\18013-000\CIVIL3D\SHEETS\PLAN\CROSS SECTION\01_FHR_XS - MAINLINE NB_A_KL.DWG


PLOT DATE : 10/23/2019 2:01 PM

PLOT BY : KL ENGINEERING

PLOT NAME :

Project No. 19-3488
Date: 07-12-2019
Designed By: BJS
Checked By: LMW

SHEET

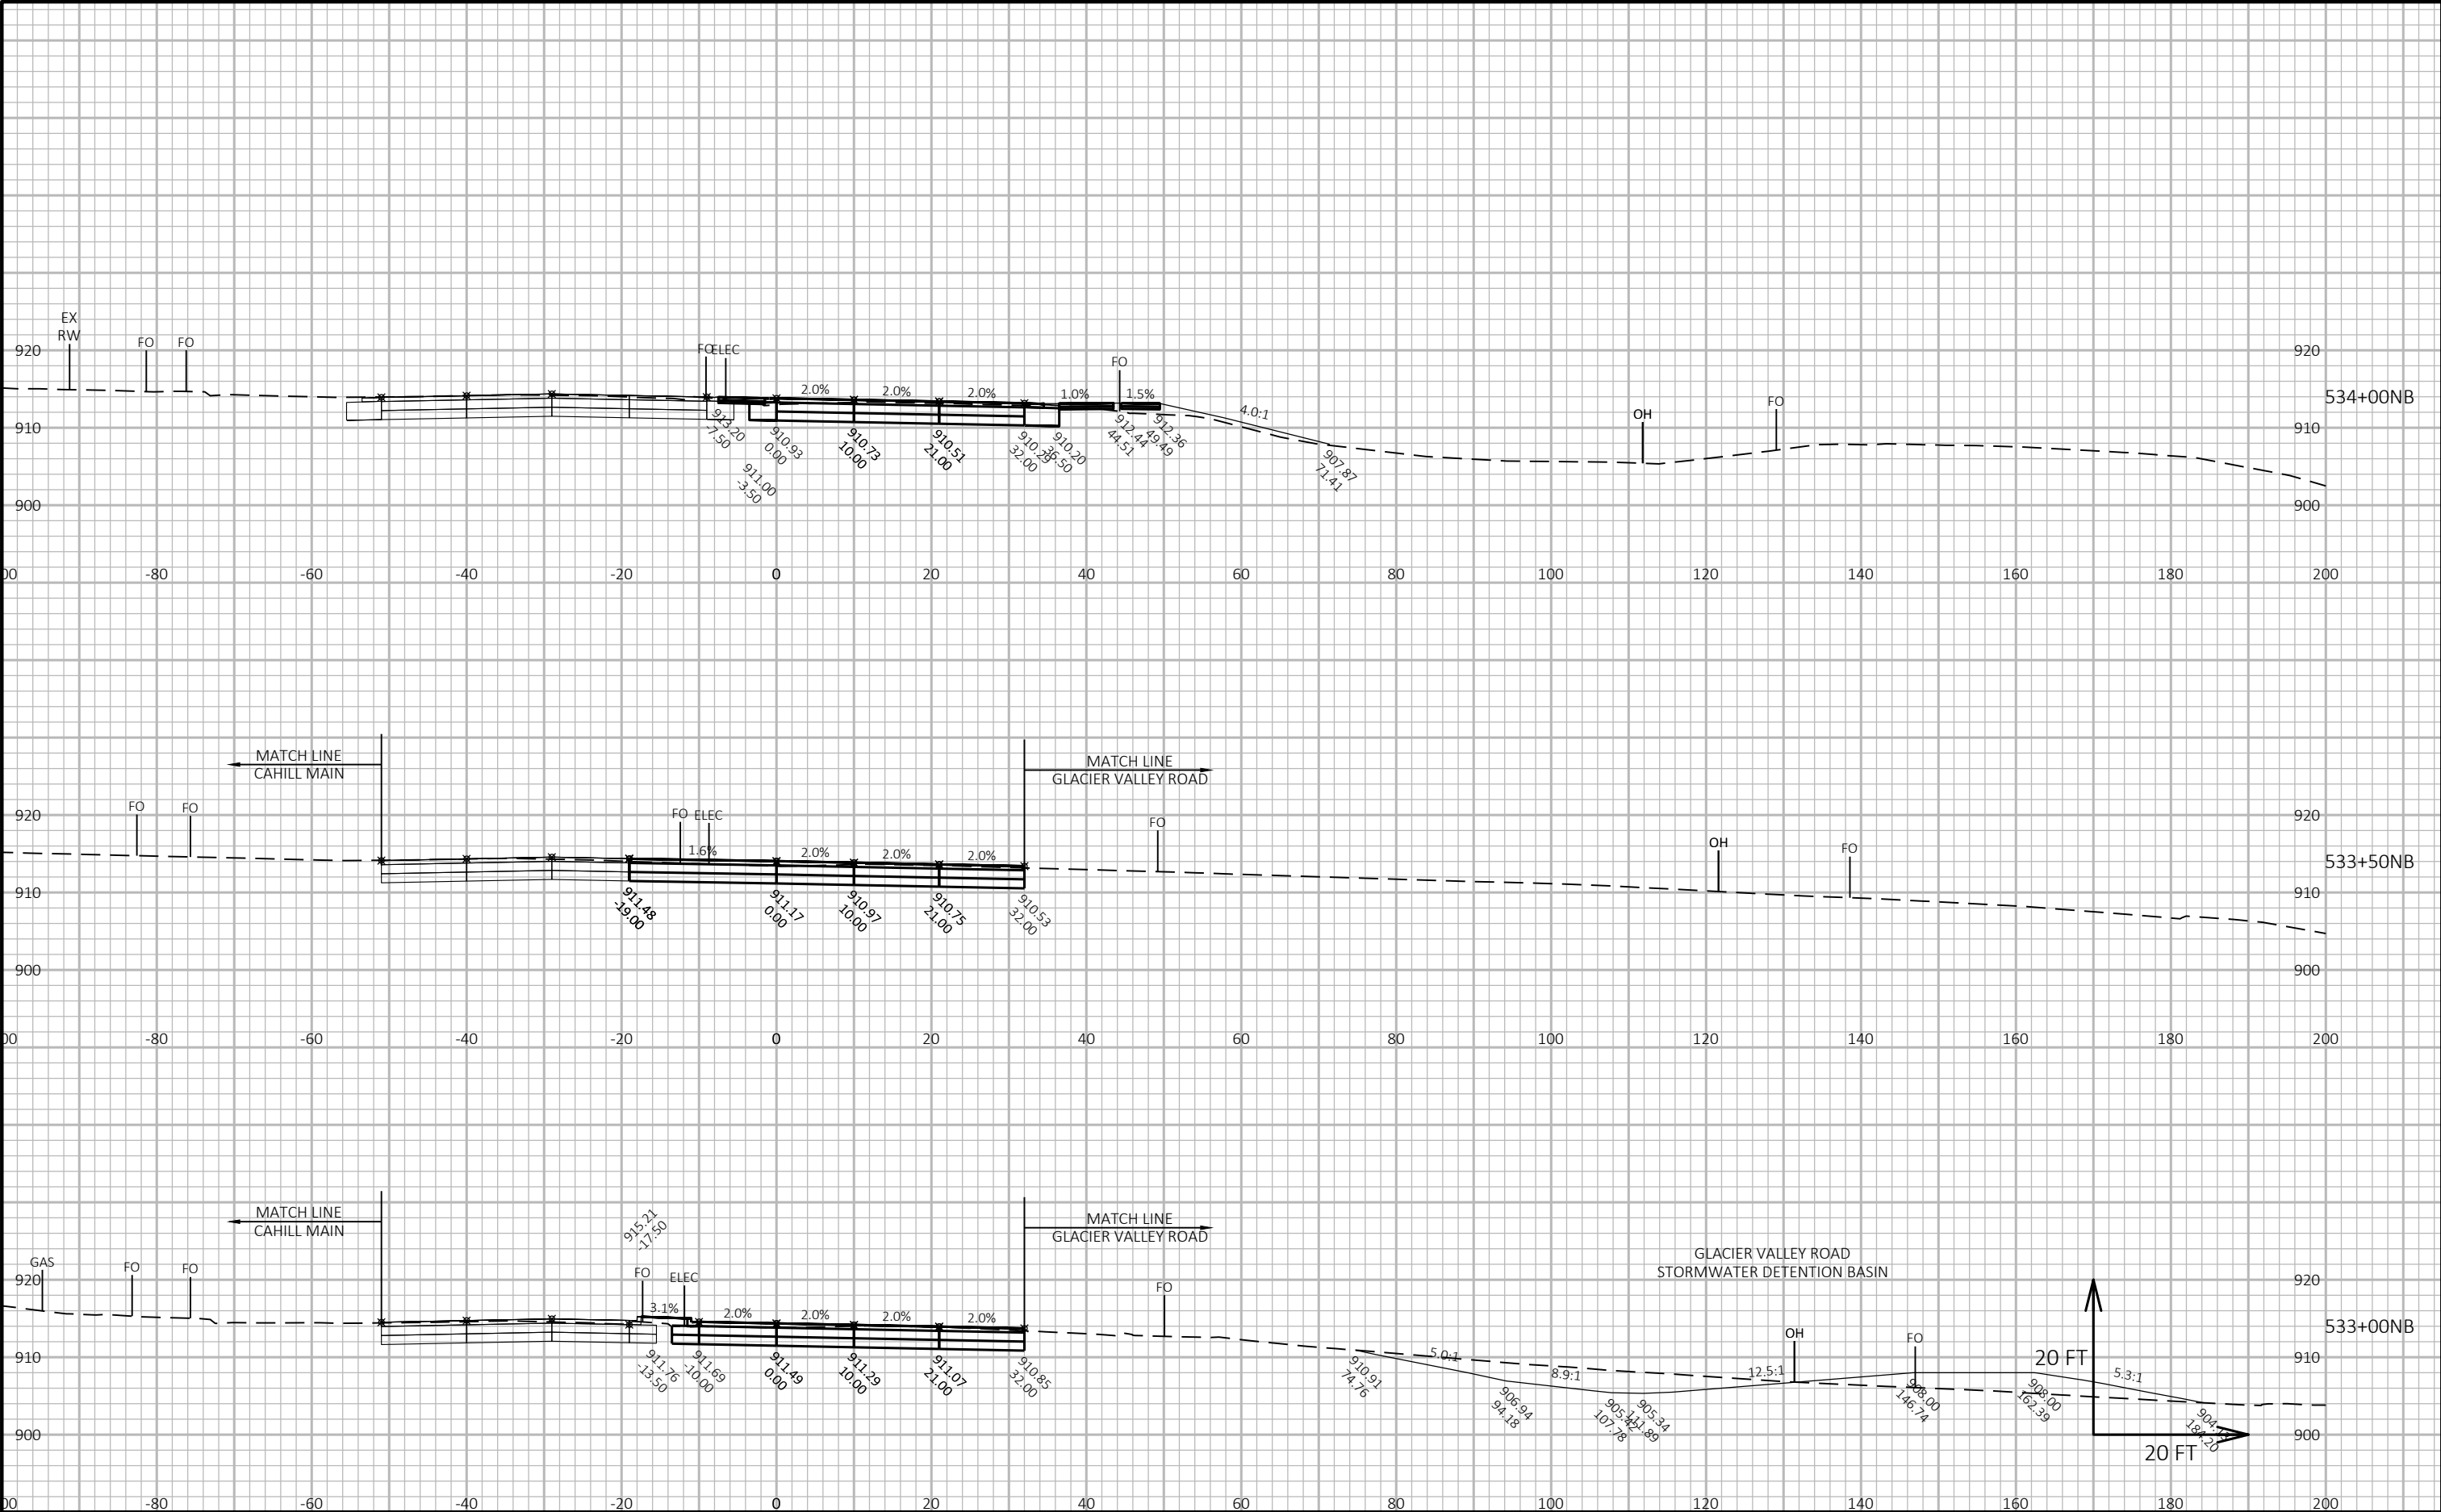

CROSS SECTIONS: FISH HATCHERY ROAD NB - STAGE E

LAYOUT NAME - Section Sheet - (10)

FILE NAME : G:\FITCHBRG\18013-000\CIVIL3D\SHEETS\PLAN\CROSS SECTION\01_FHR_XS - MAINLINE NB_A_KL.DWG


PLOT DATE : 10/23/2019 2:02 PM

PLOT BY : KL ENGINEERING

PLOT NAME :

Project No. 19-3488
Date: 07-12-2019
Designed By: BJS
Checked By: LMW

SHEET

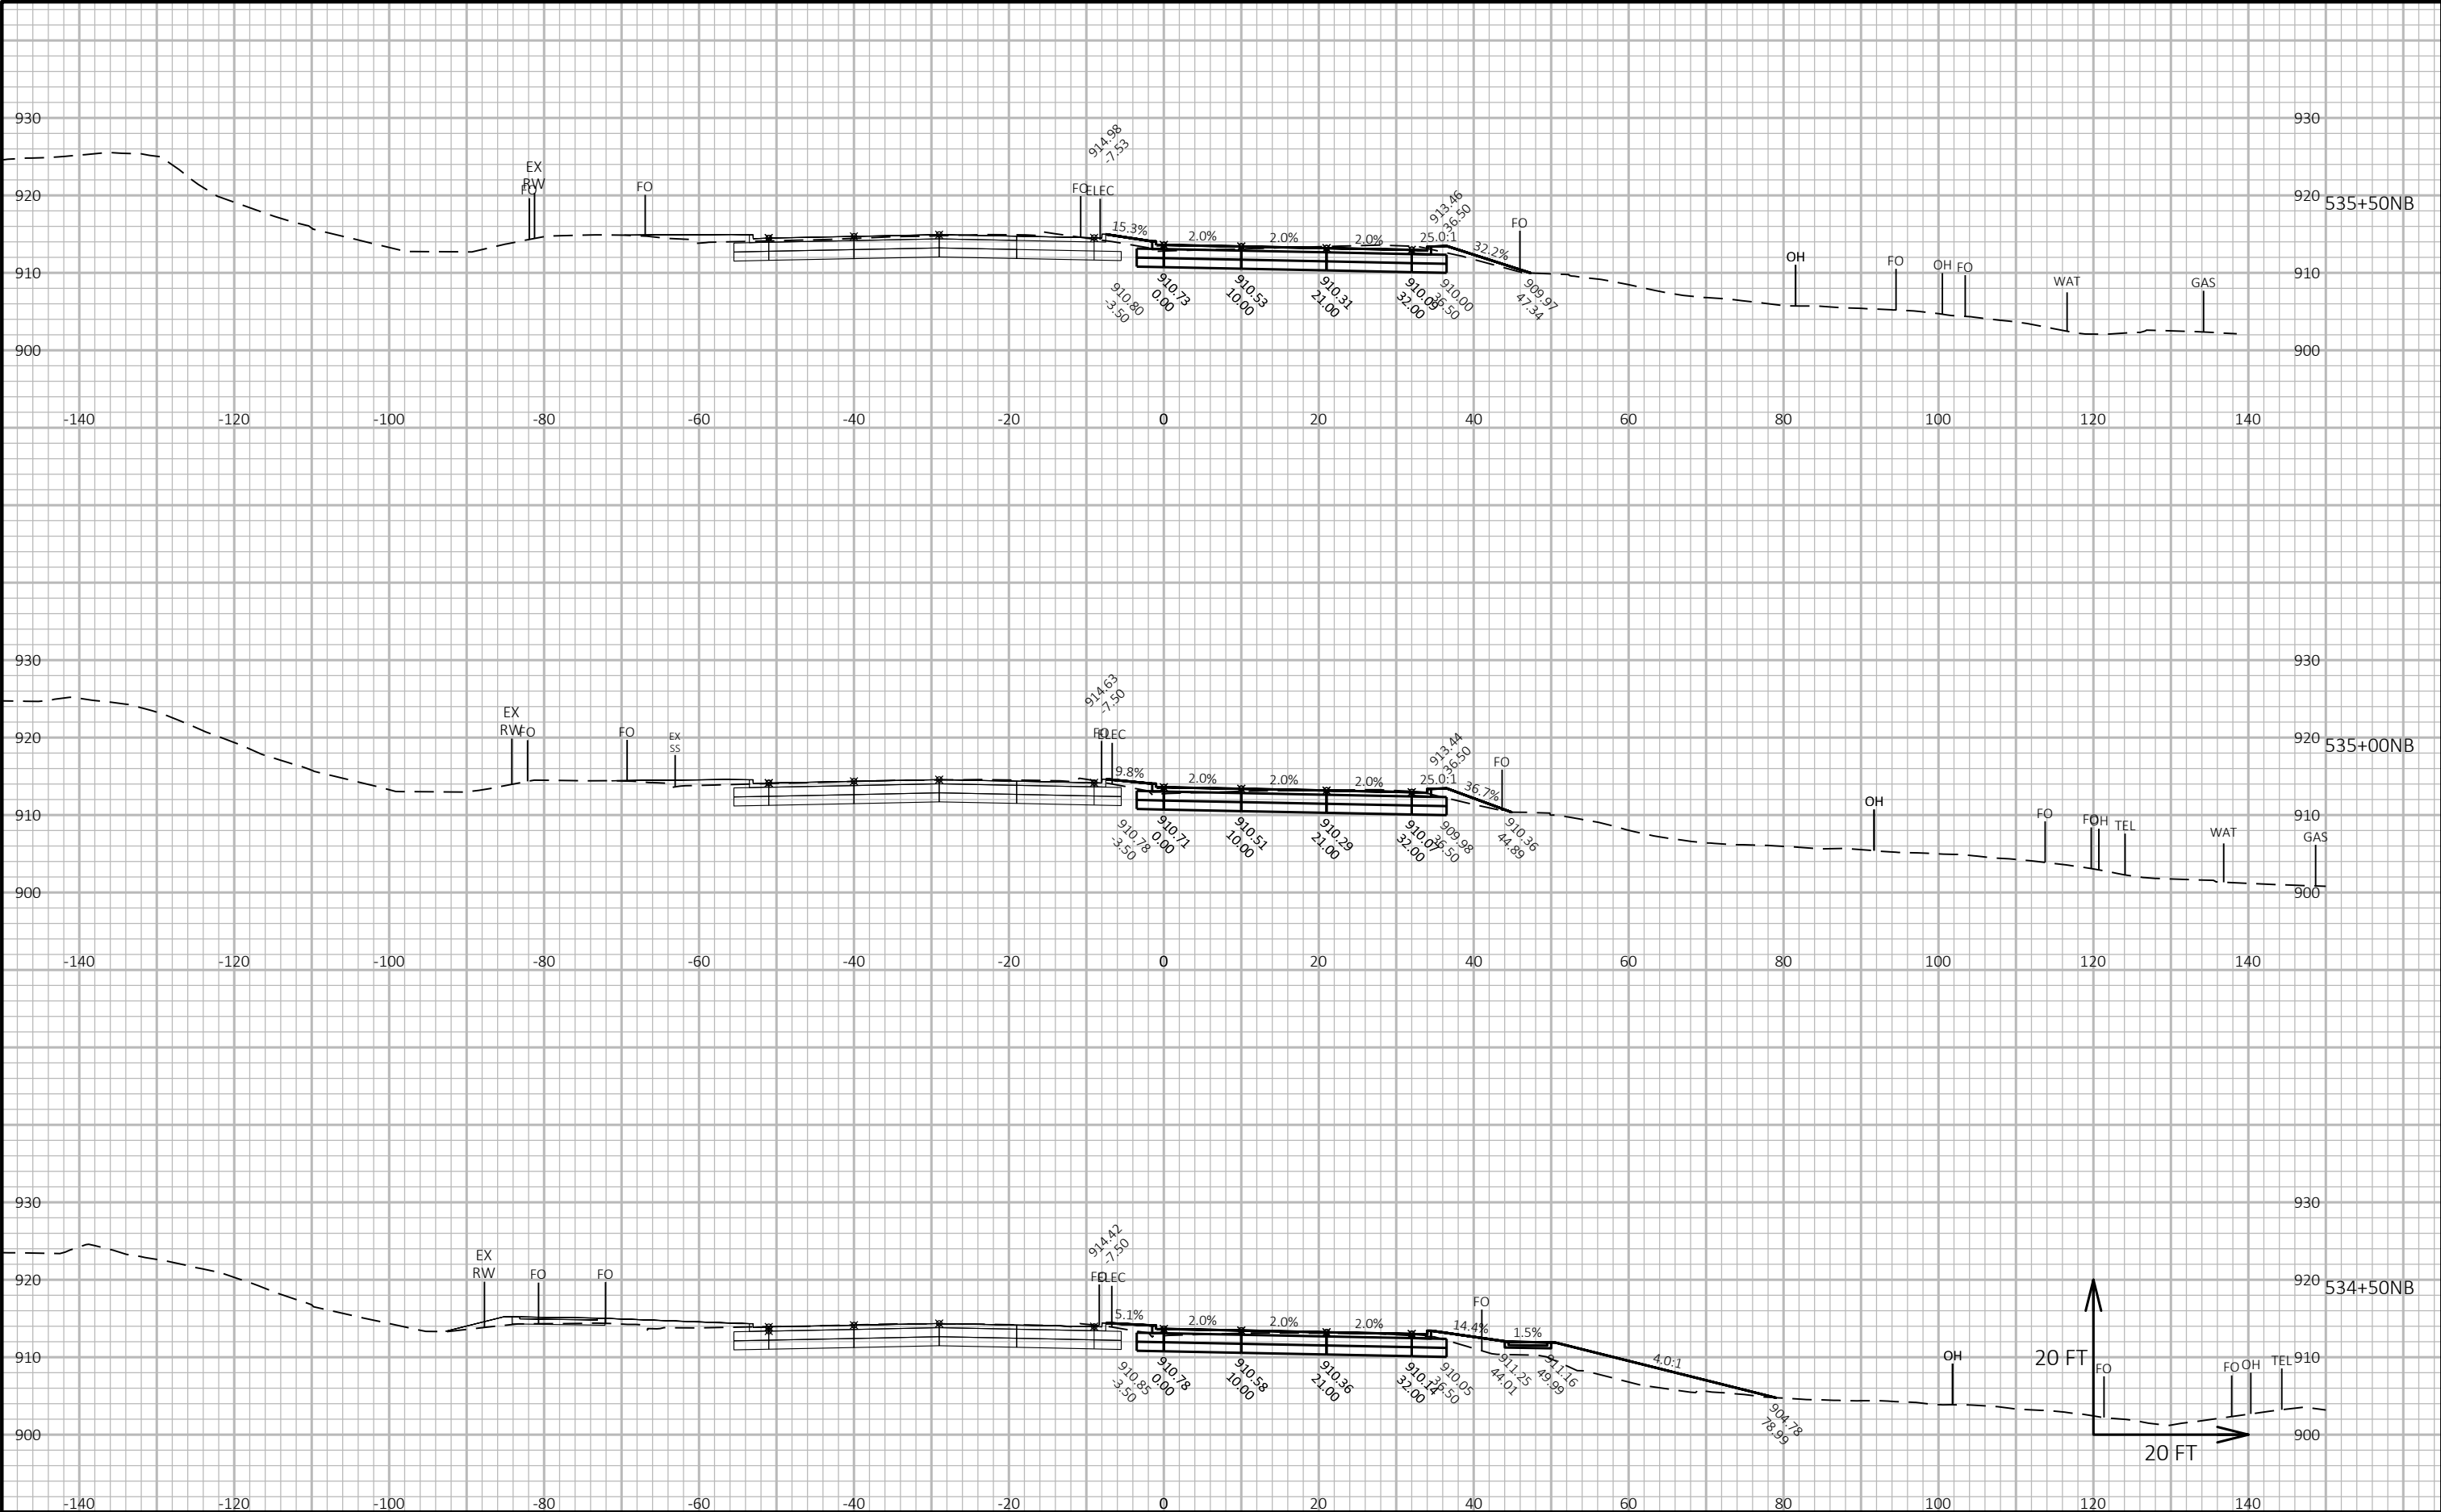

CROSS SECTIONS: FISH HATCHERY ROAD NB - STAGE E

LAYOUT NAME - Section Sheet - (11)

FILE NAME : G:\FITCHBRG\18013-000\CIVIL3D\SHEETS\PLAN\CROSS SECTION\01_FHR_XS - MAINLINE NB_A_KL.DWG


PLOT DATE : 10/23/2019 2:03 PM

PLOT BY : KL ENGINEERING

PLOT NAME :

Project No. 19-3488
Date: 07-12-2019
Designed By: BJS
Checked By: LMW


SHEET

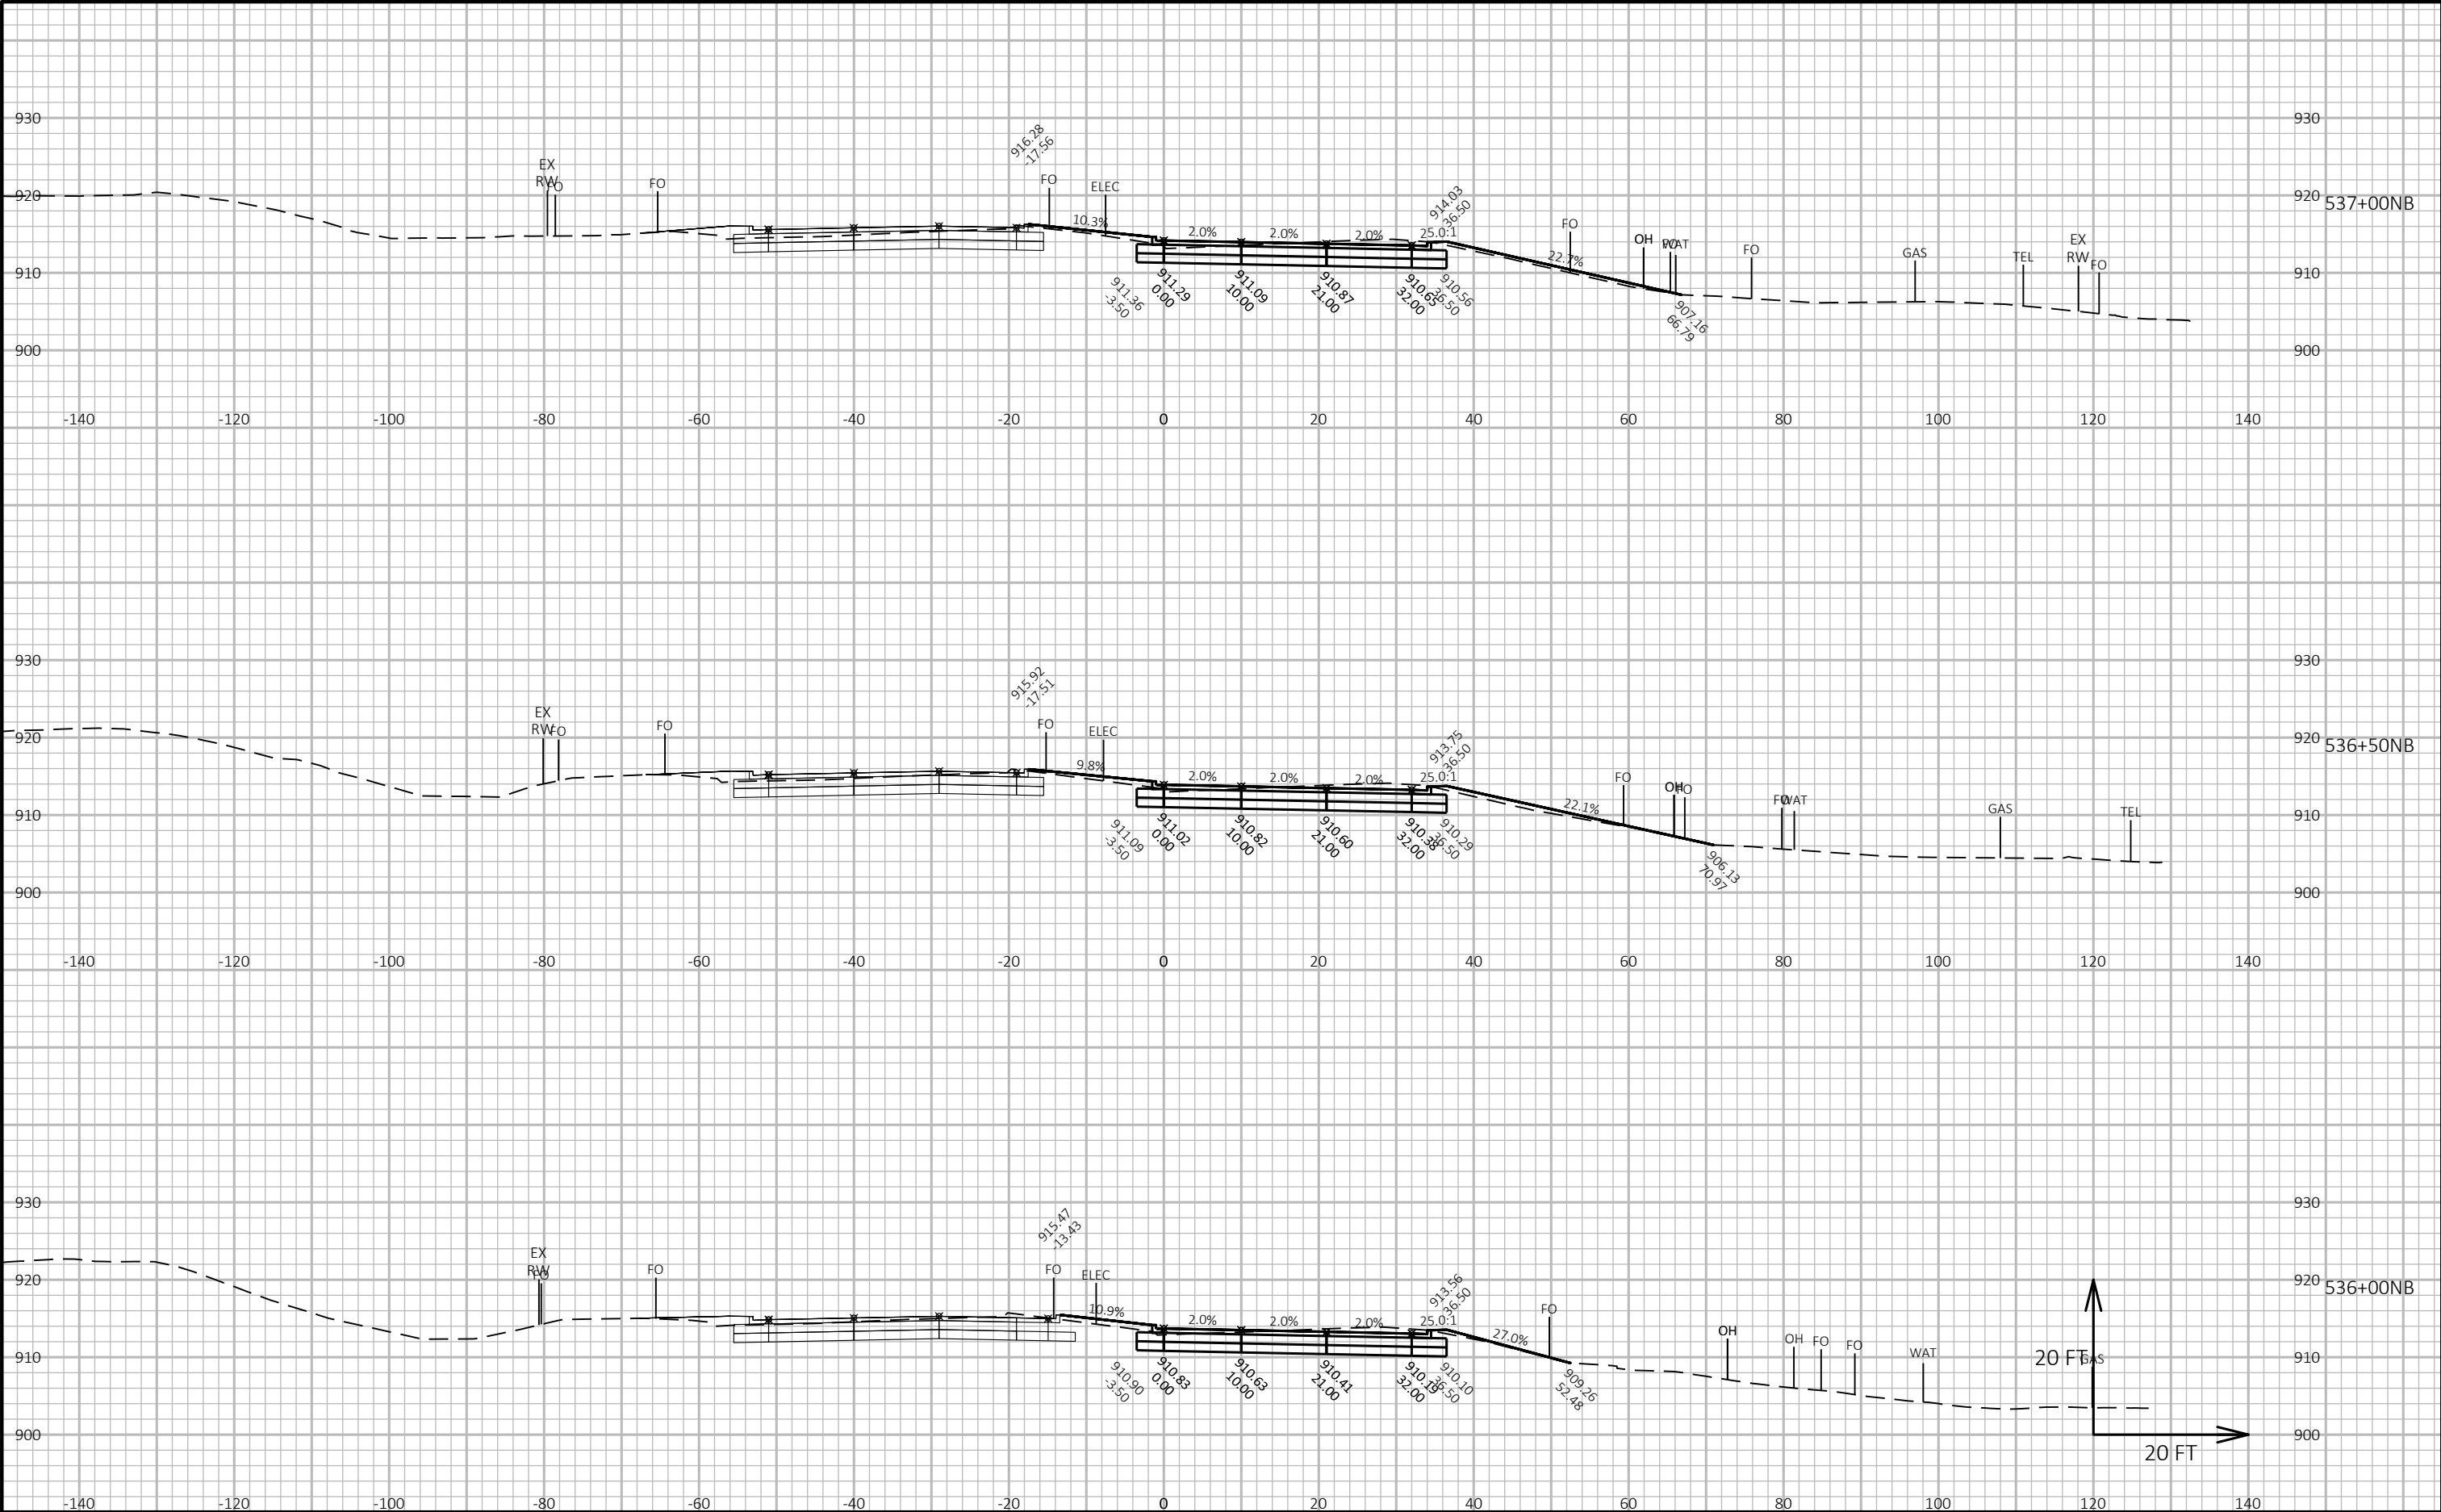

CROSS SECTIONS: FISH HATCHERY ROAD NB - STAGE E

Project No. 19-3488
Date: 07-12-2019
Designed By: BJS
Checked By: LMW


SHEET

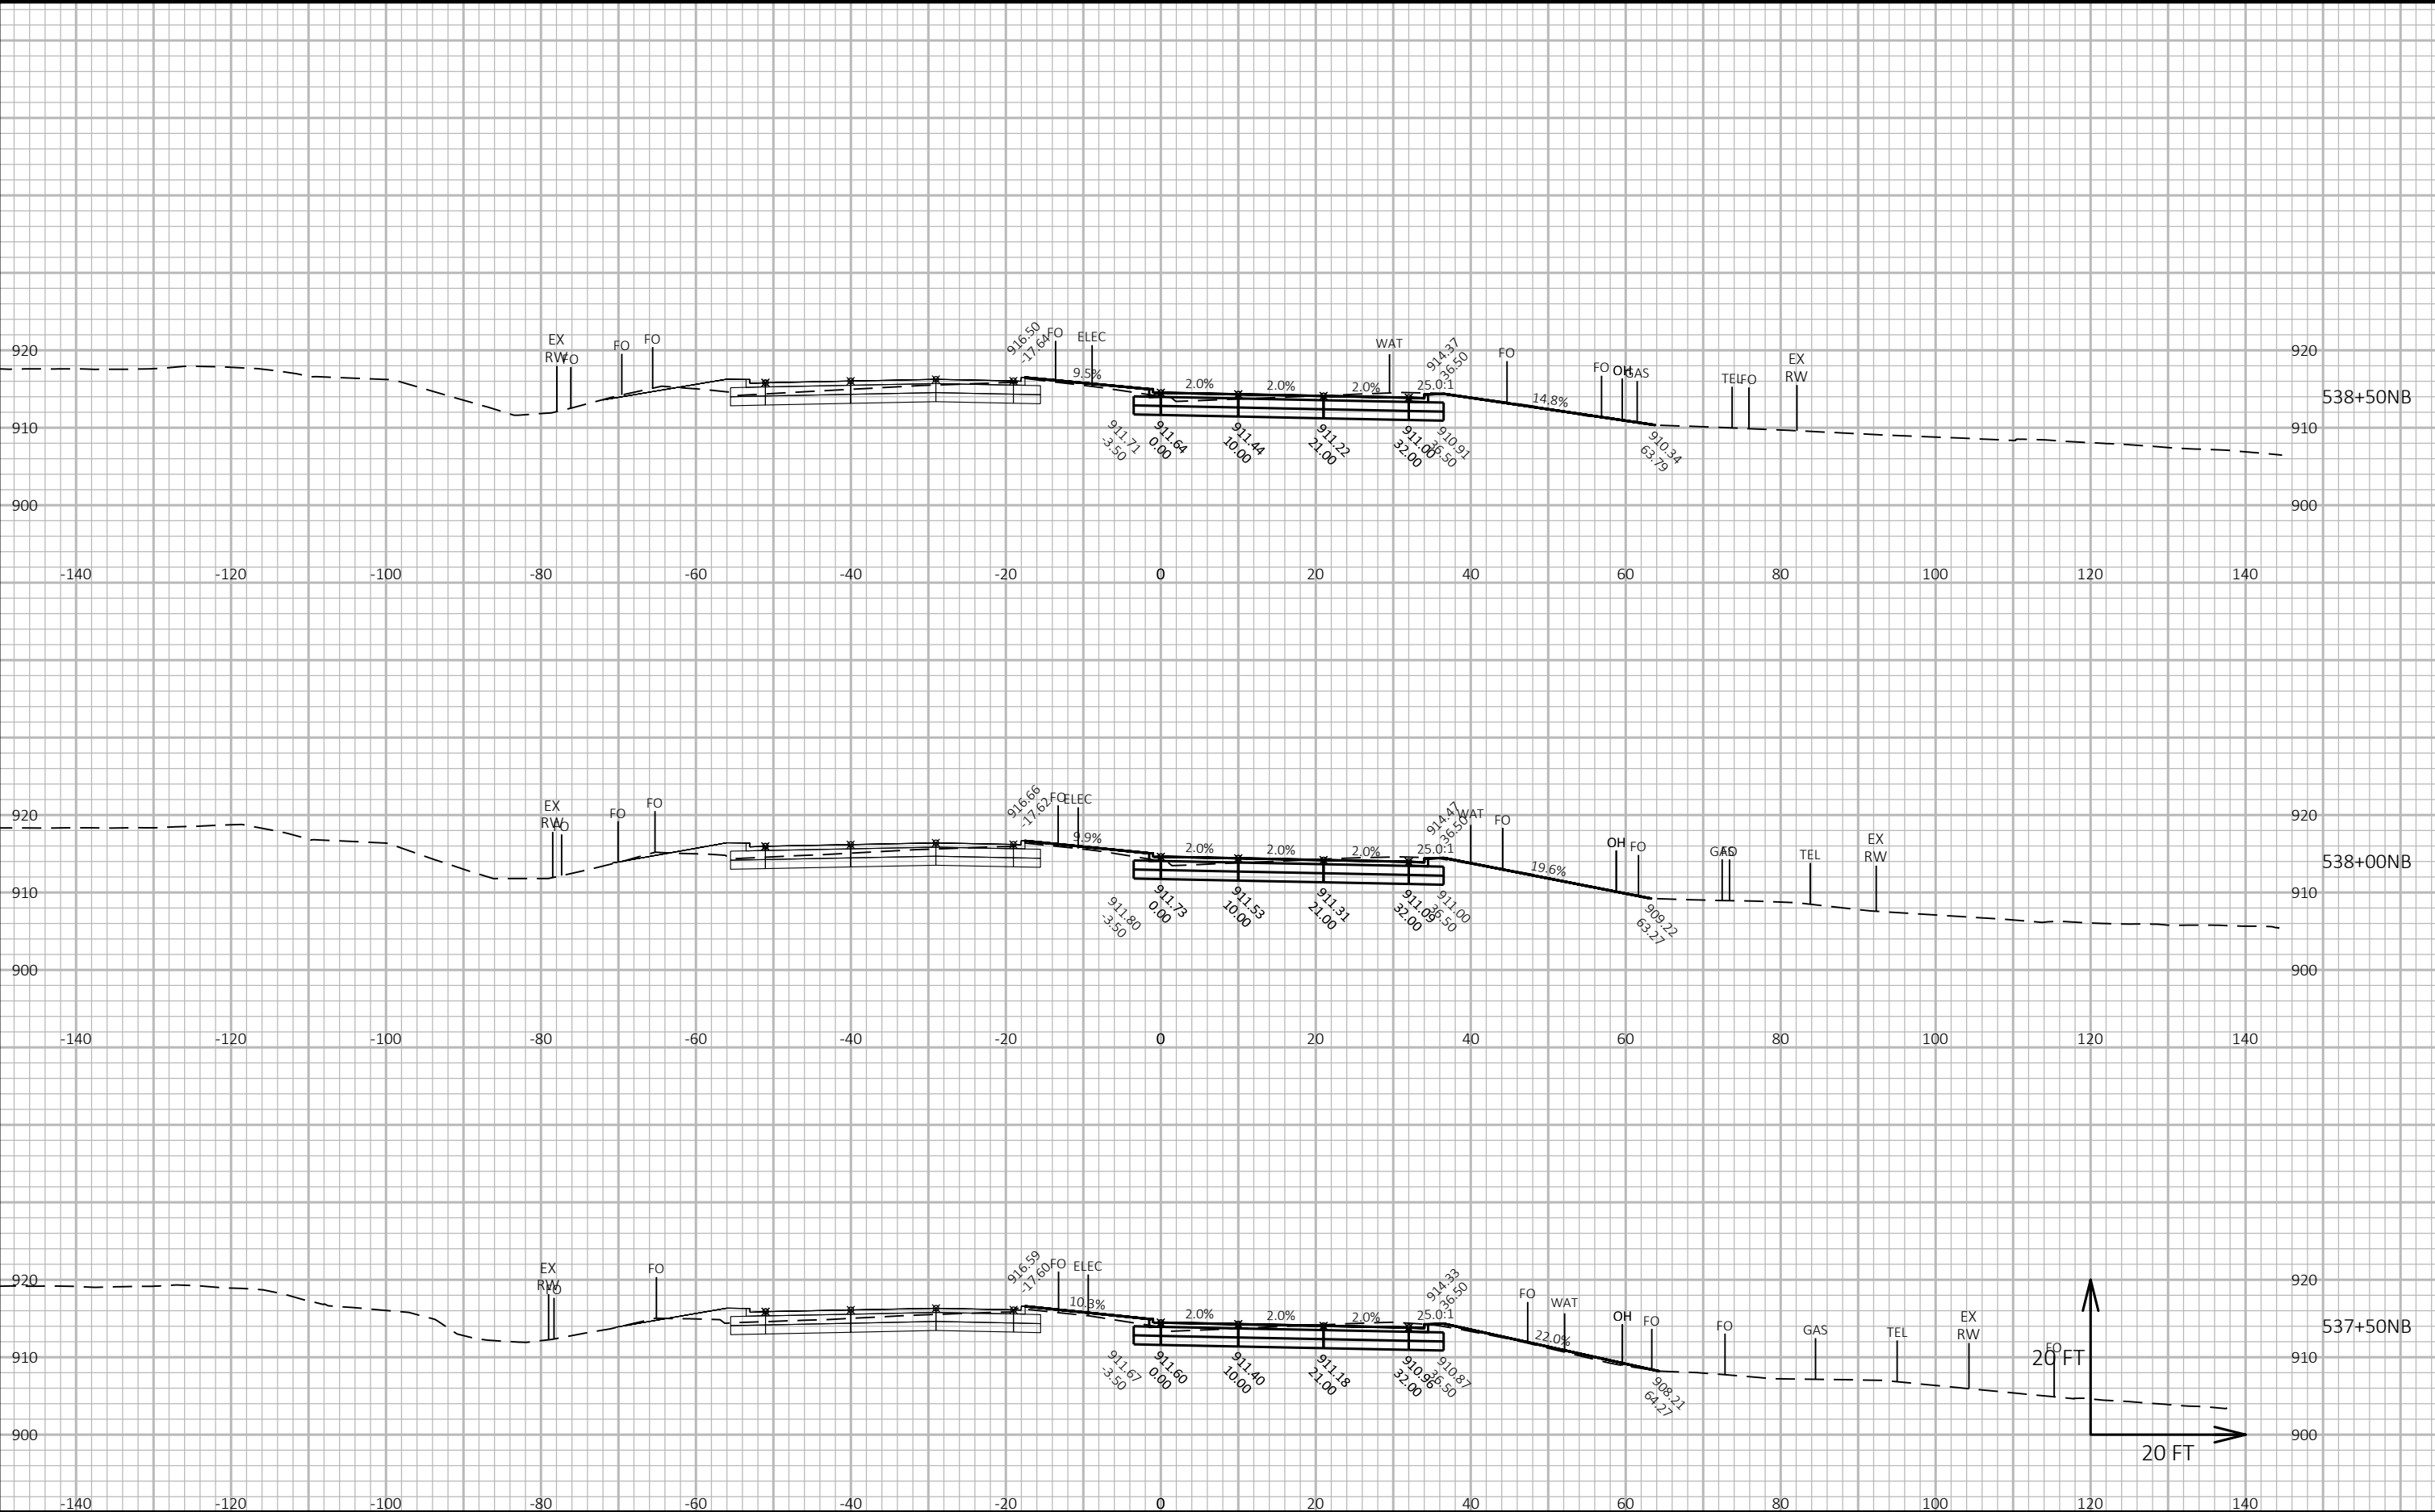

CROSS SECTIONS: FISH HATCHERY ROAD NB - STAGE E

Project No. 19-3488
Date: 07-12-2019
Designed By: BJS
Checked By: LMW

SHEET

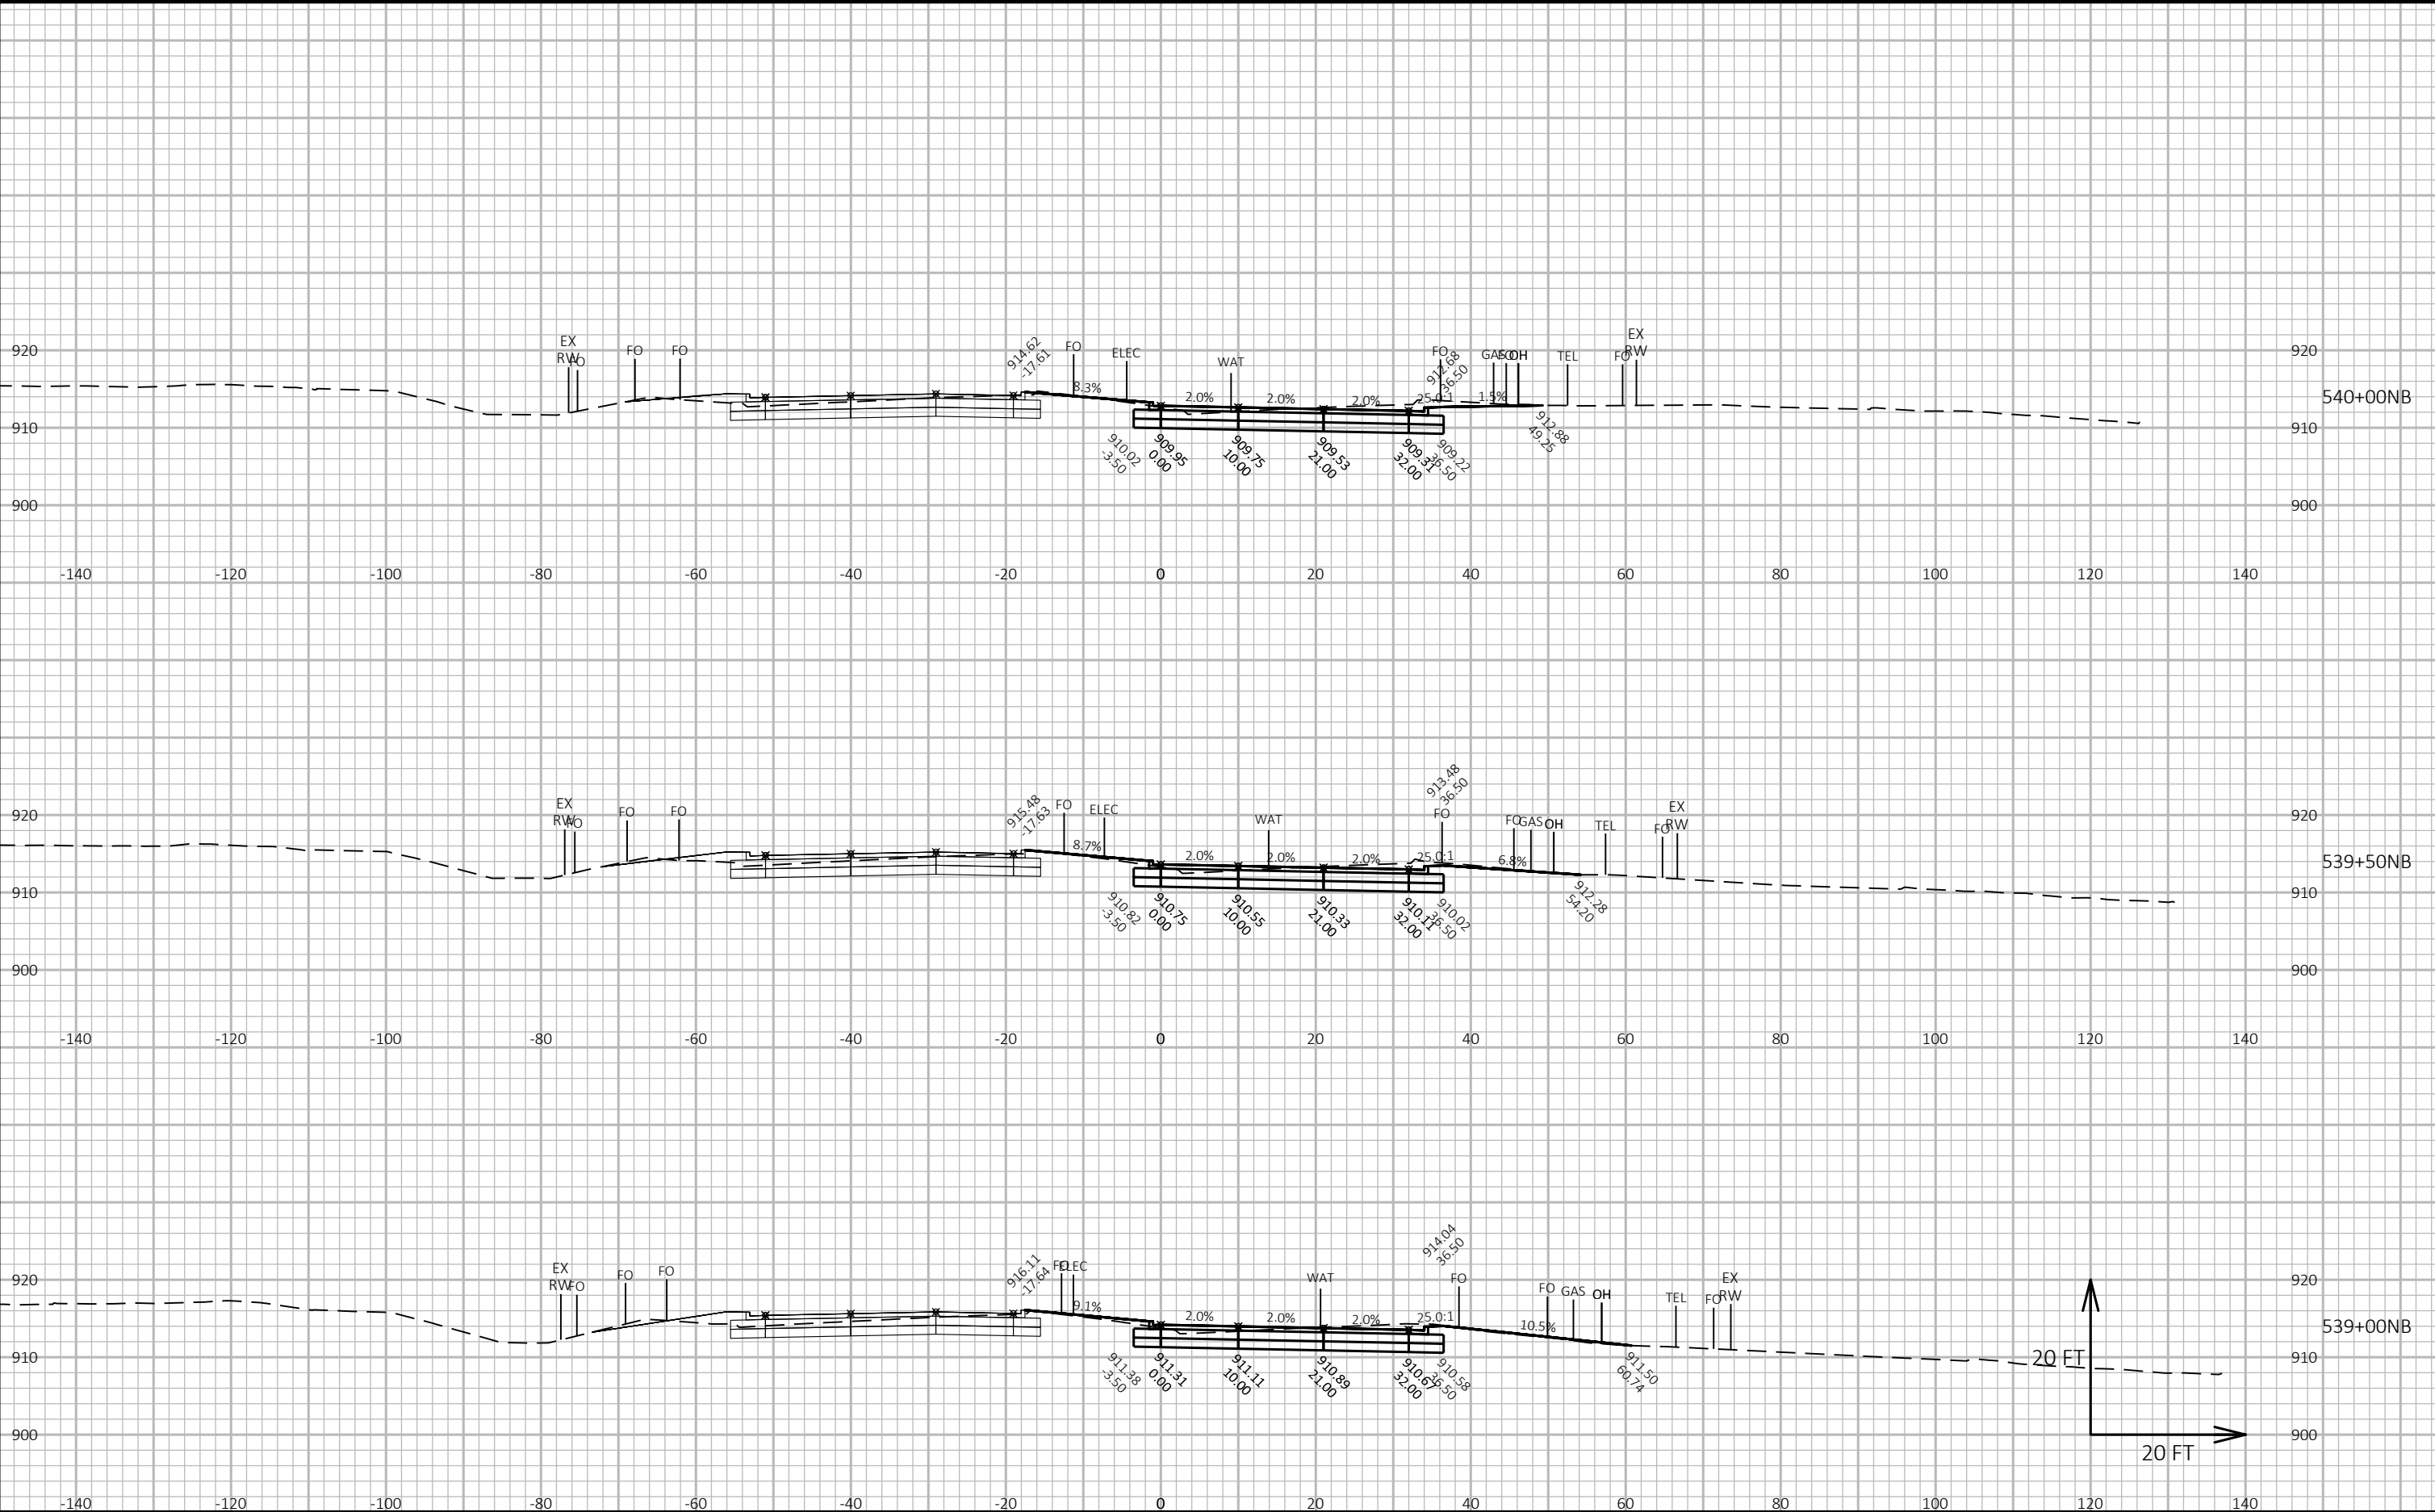

CROSS SECTIONS: FISH HATCHERY ROAD NB - STAGE E

LAYOUT NAME - Section Sheet - (14)

FILE NAME : G:\FITCHBRG\18013-000\CIVIL3D\SHEETS\PLAN\CROSS SECTION\01_FHR_XS - MAINLINE NB_A_KL.DWG


PLOT DATE : 10/23/2019 2:05 PM

PLOT BY : KL ENGINEERING

PLOT NAME :

Project No. 19-3488
Date: 07-12-2019
Designed By: BJS
Checked By: LMW

SHEET

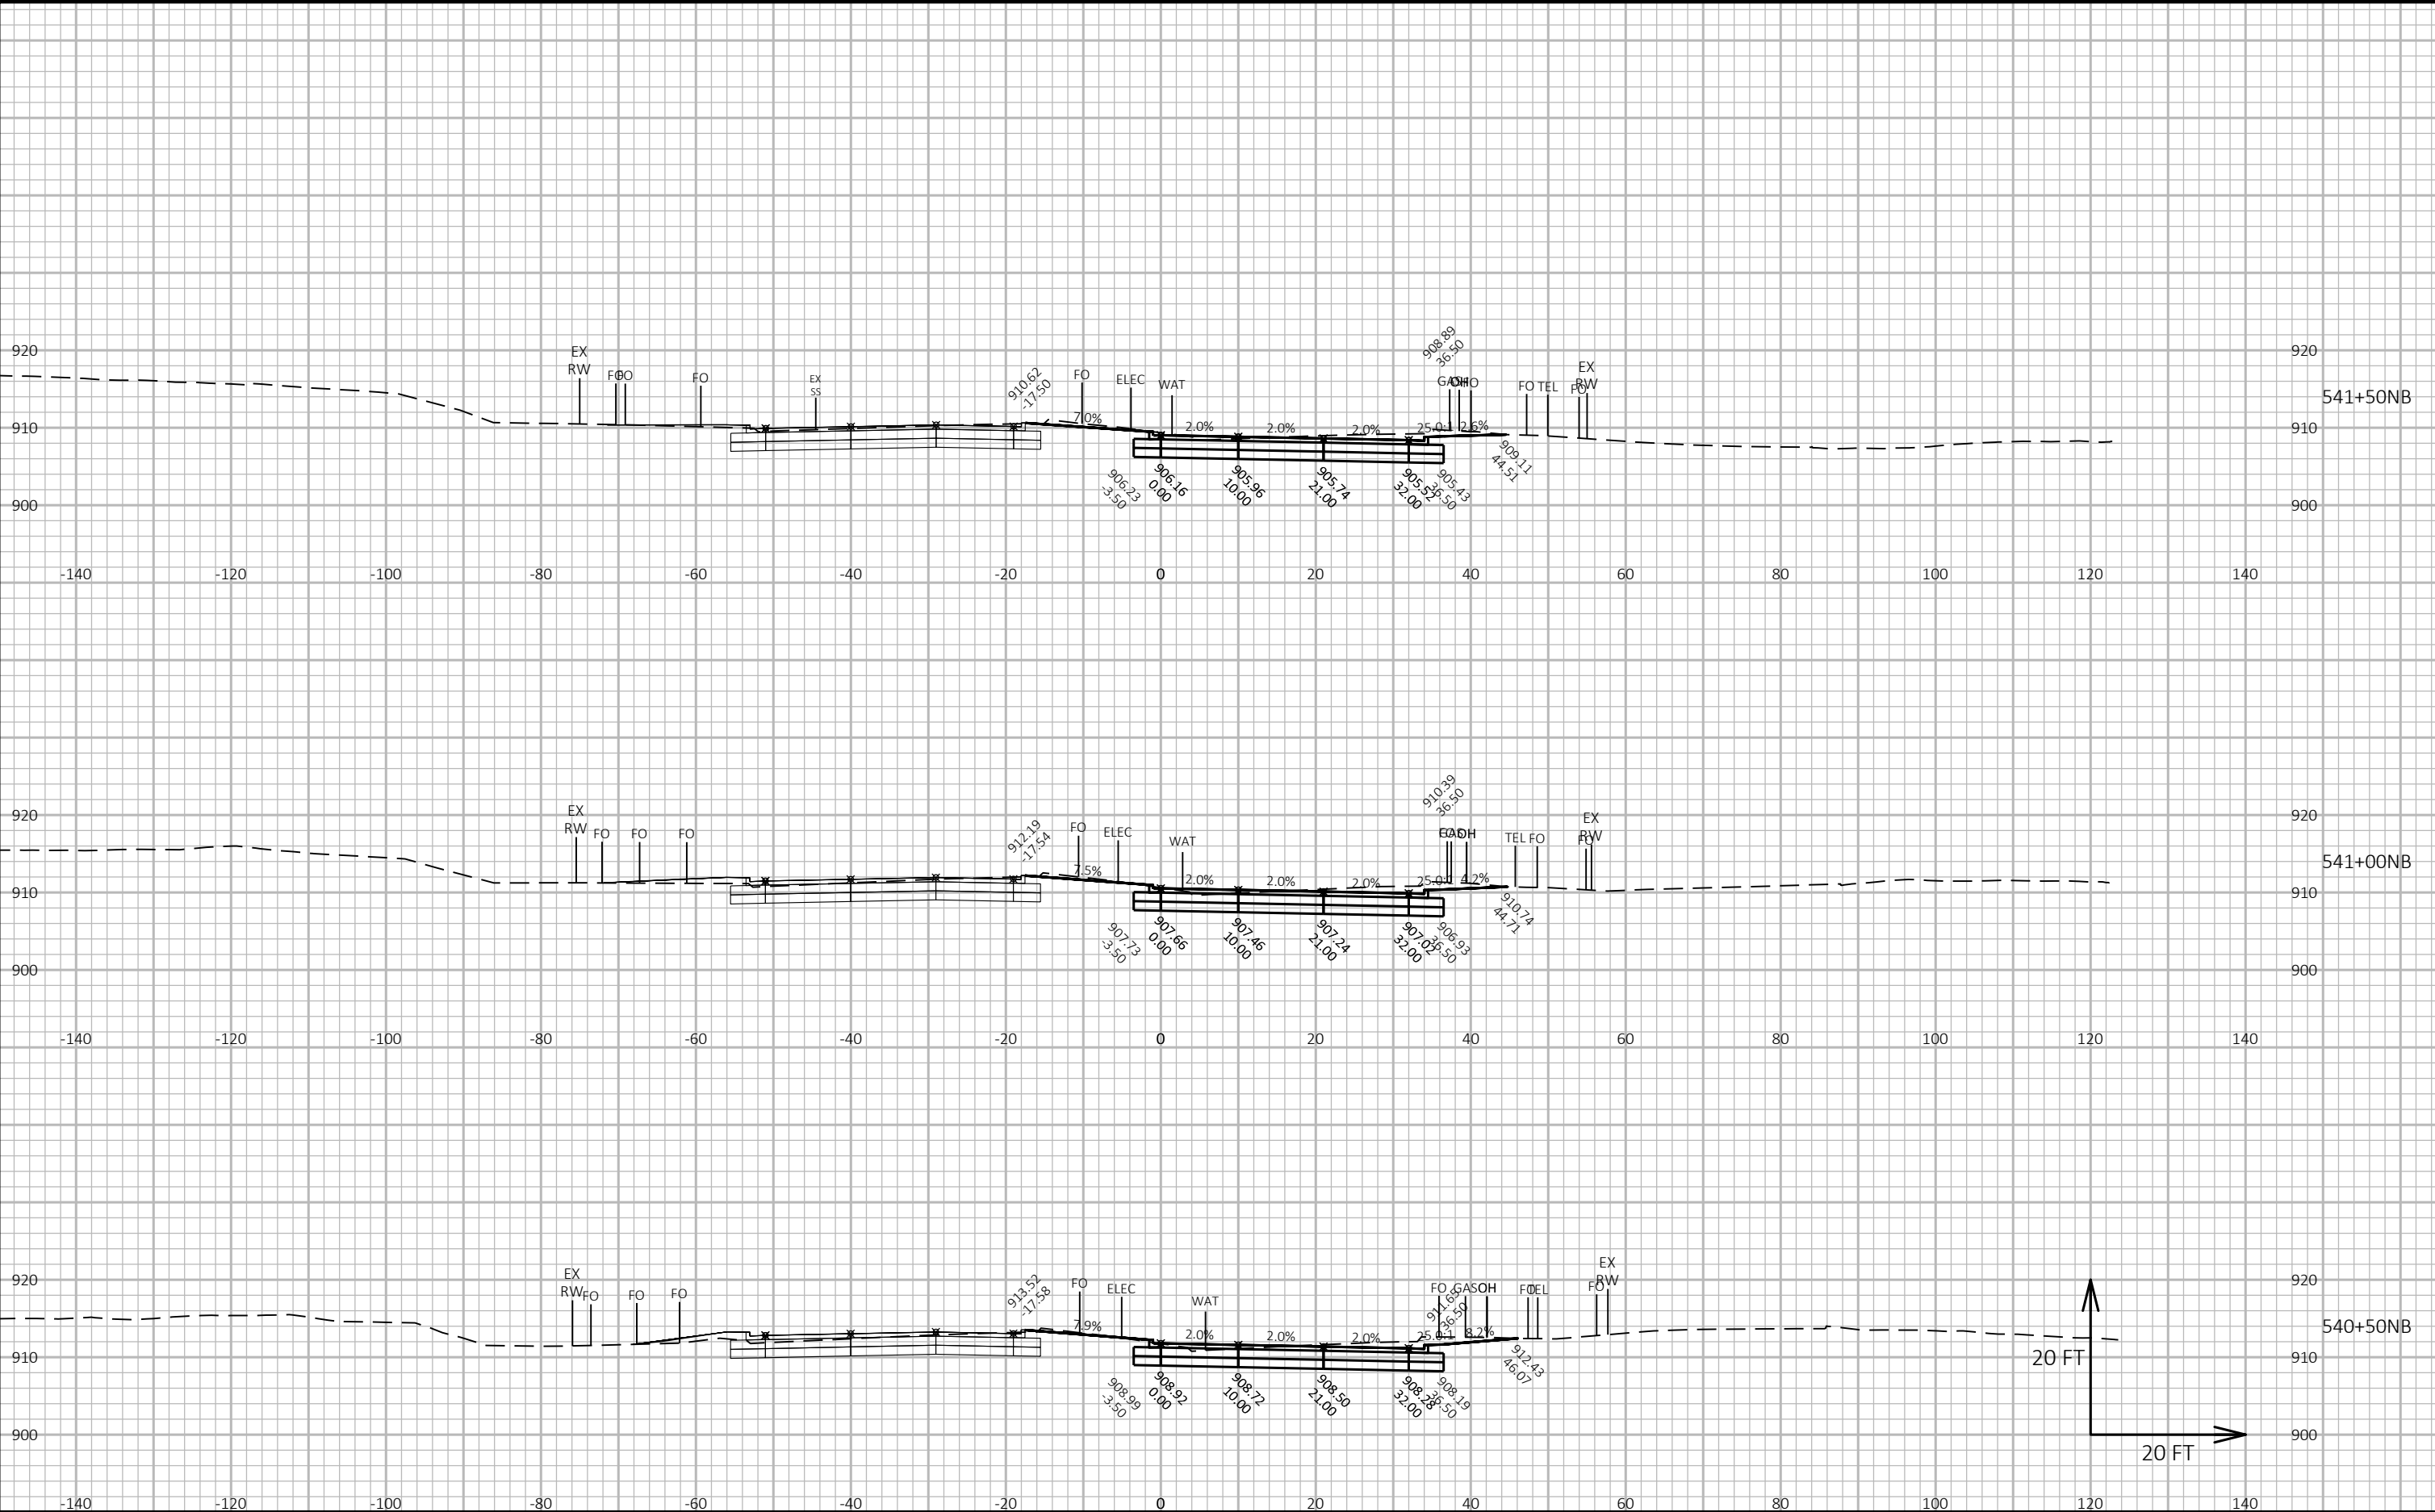

CROSS SECTIONS: FISH HATCHERY ROAD NB - STAGE E

LAYOUT NAME - Section Sheet - (15)

FILE NAME : G:\FITCHBRG\18013-000\CIVIL3D\SHEETS\PLAN\CROSS SECTION\01_FHR_XS - MAINLINE NB_A_KL.DWG


PLOT DATE : 10/23/2019 2:06 PM

PLOT BY : KL ENGINEERING

PLOT NAME :

Project No. 19-3488
Date: 07-12-2019
Designed By: BJS
Checked By: LMW

SHEET

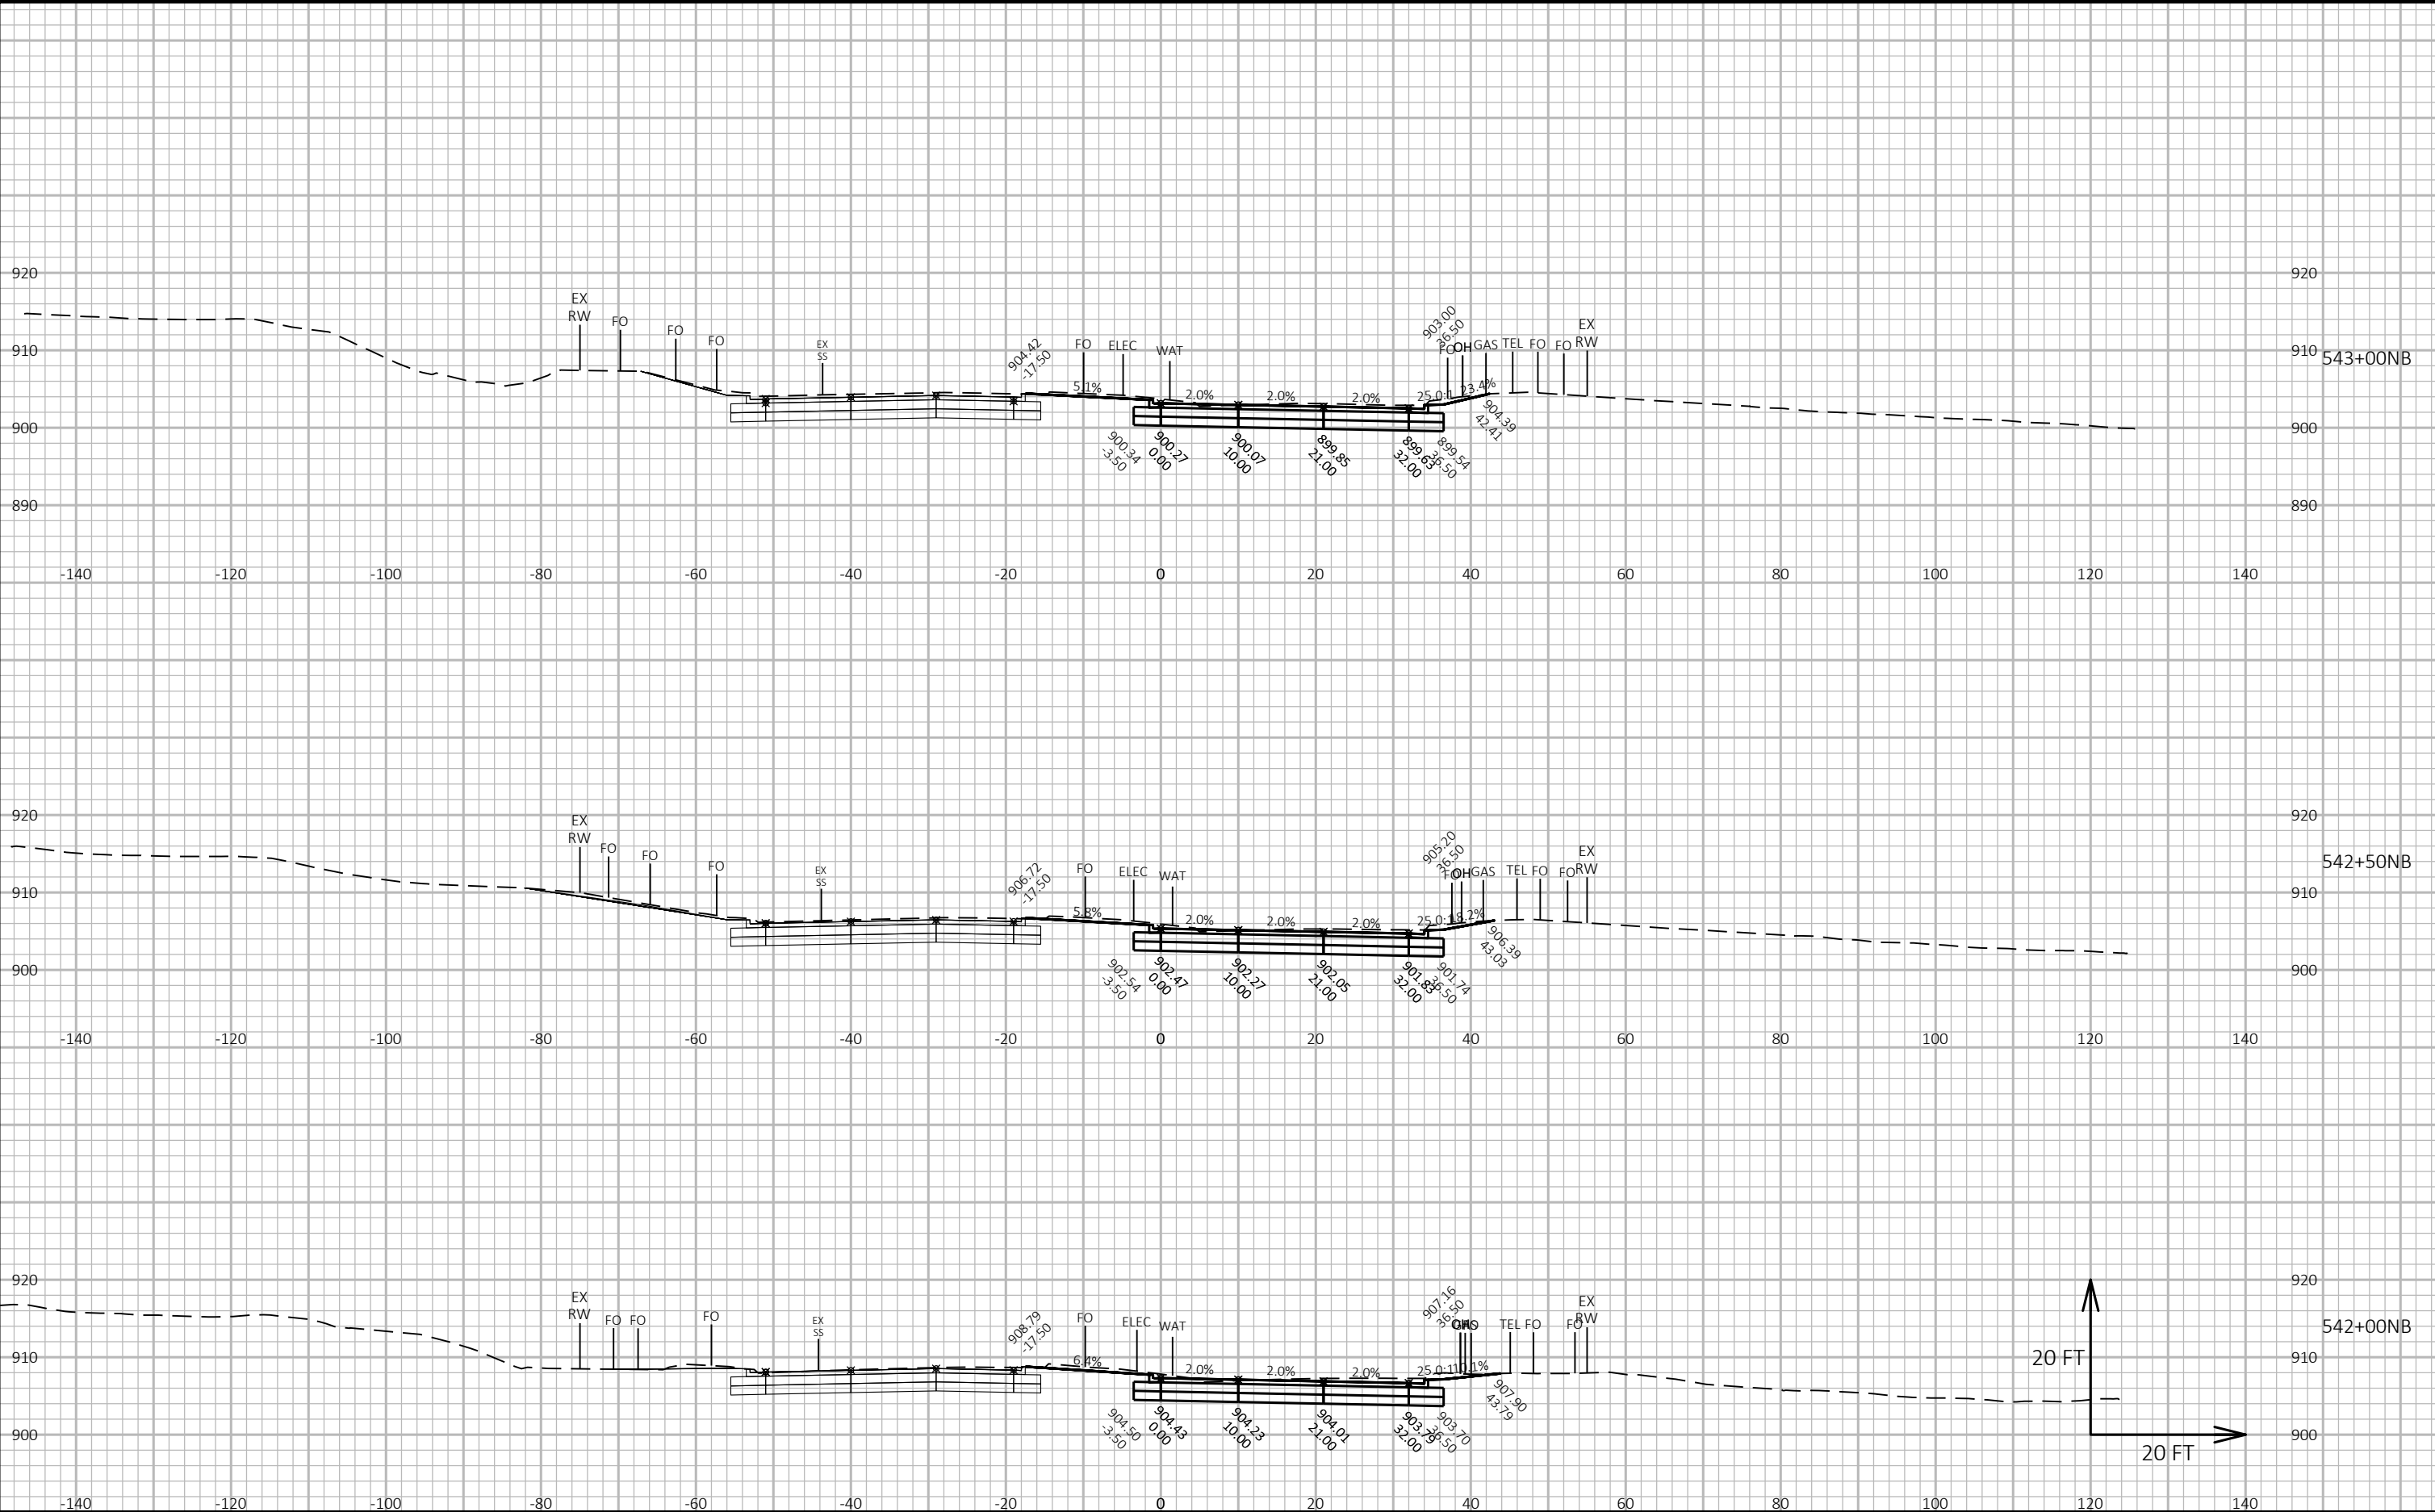

CROSS SECTIONS: FISH HATCHERY ROAD NB - STAGE E

LAYOUT NAME - Section Sheet - (16)

FILE NAME : G:\FITCHBRG\18013-000\CIVIL3D\SHEETSPLAN\CROSS SECTION\01_FHR_XS - MAINLINE NB_A_KL.DWG


PLOT DATE : 10/23/2019 2:06 PM

PLOT BY : KL ENGINEERING

PLOT NAME :

Project No. 19-3488
Date: 07-12-2019
Designed By: BJS
Checked By: LMW

SHEET

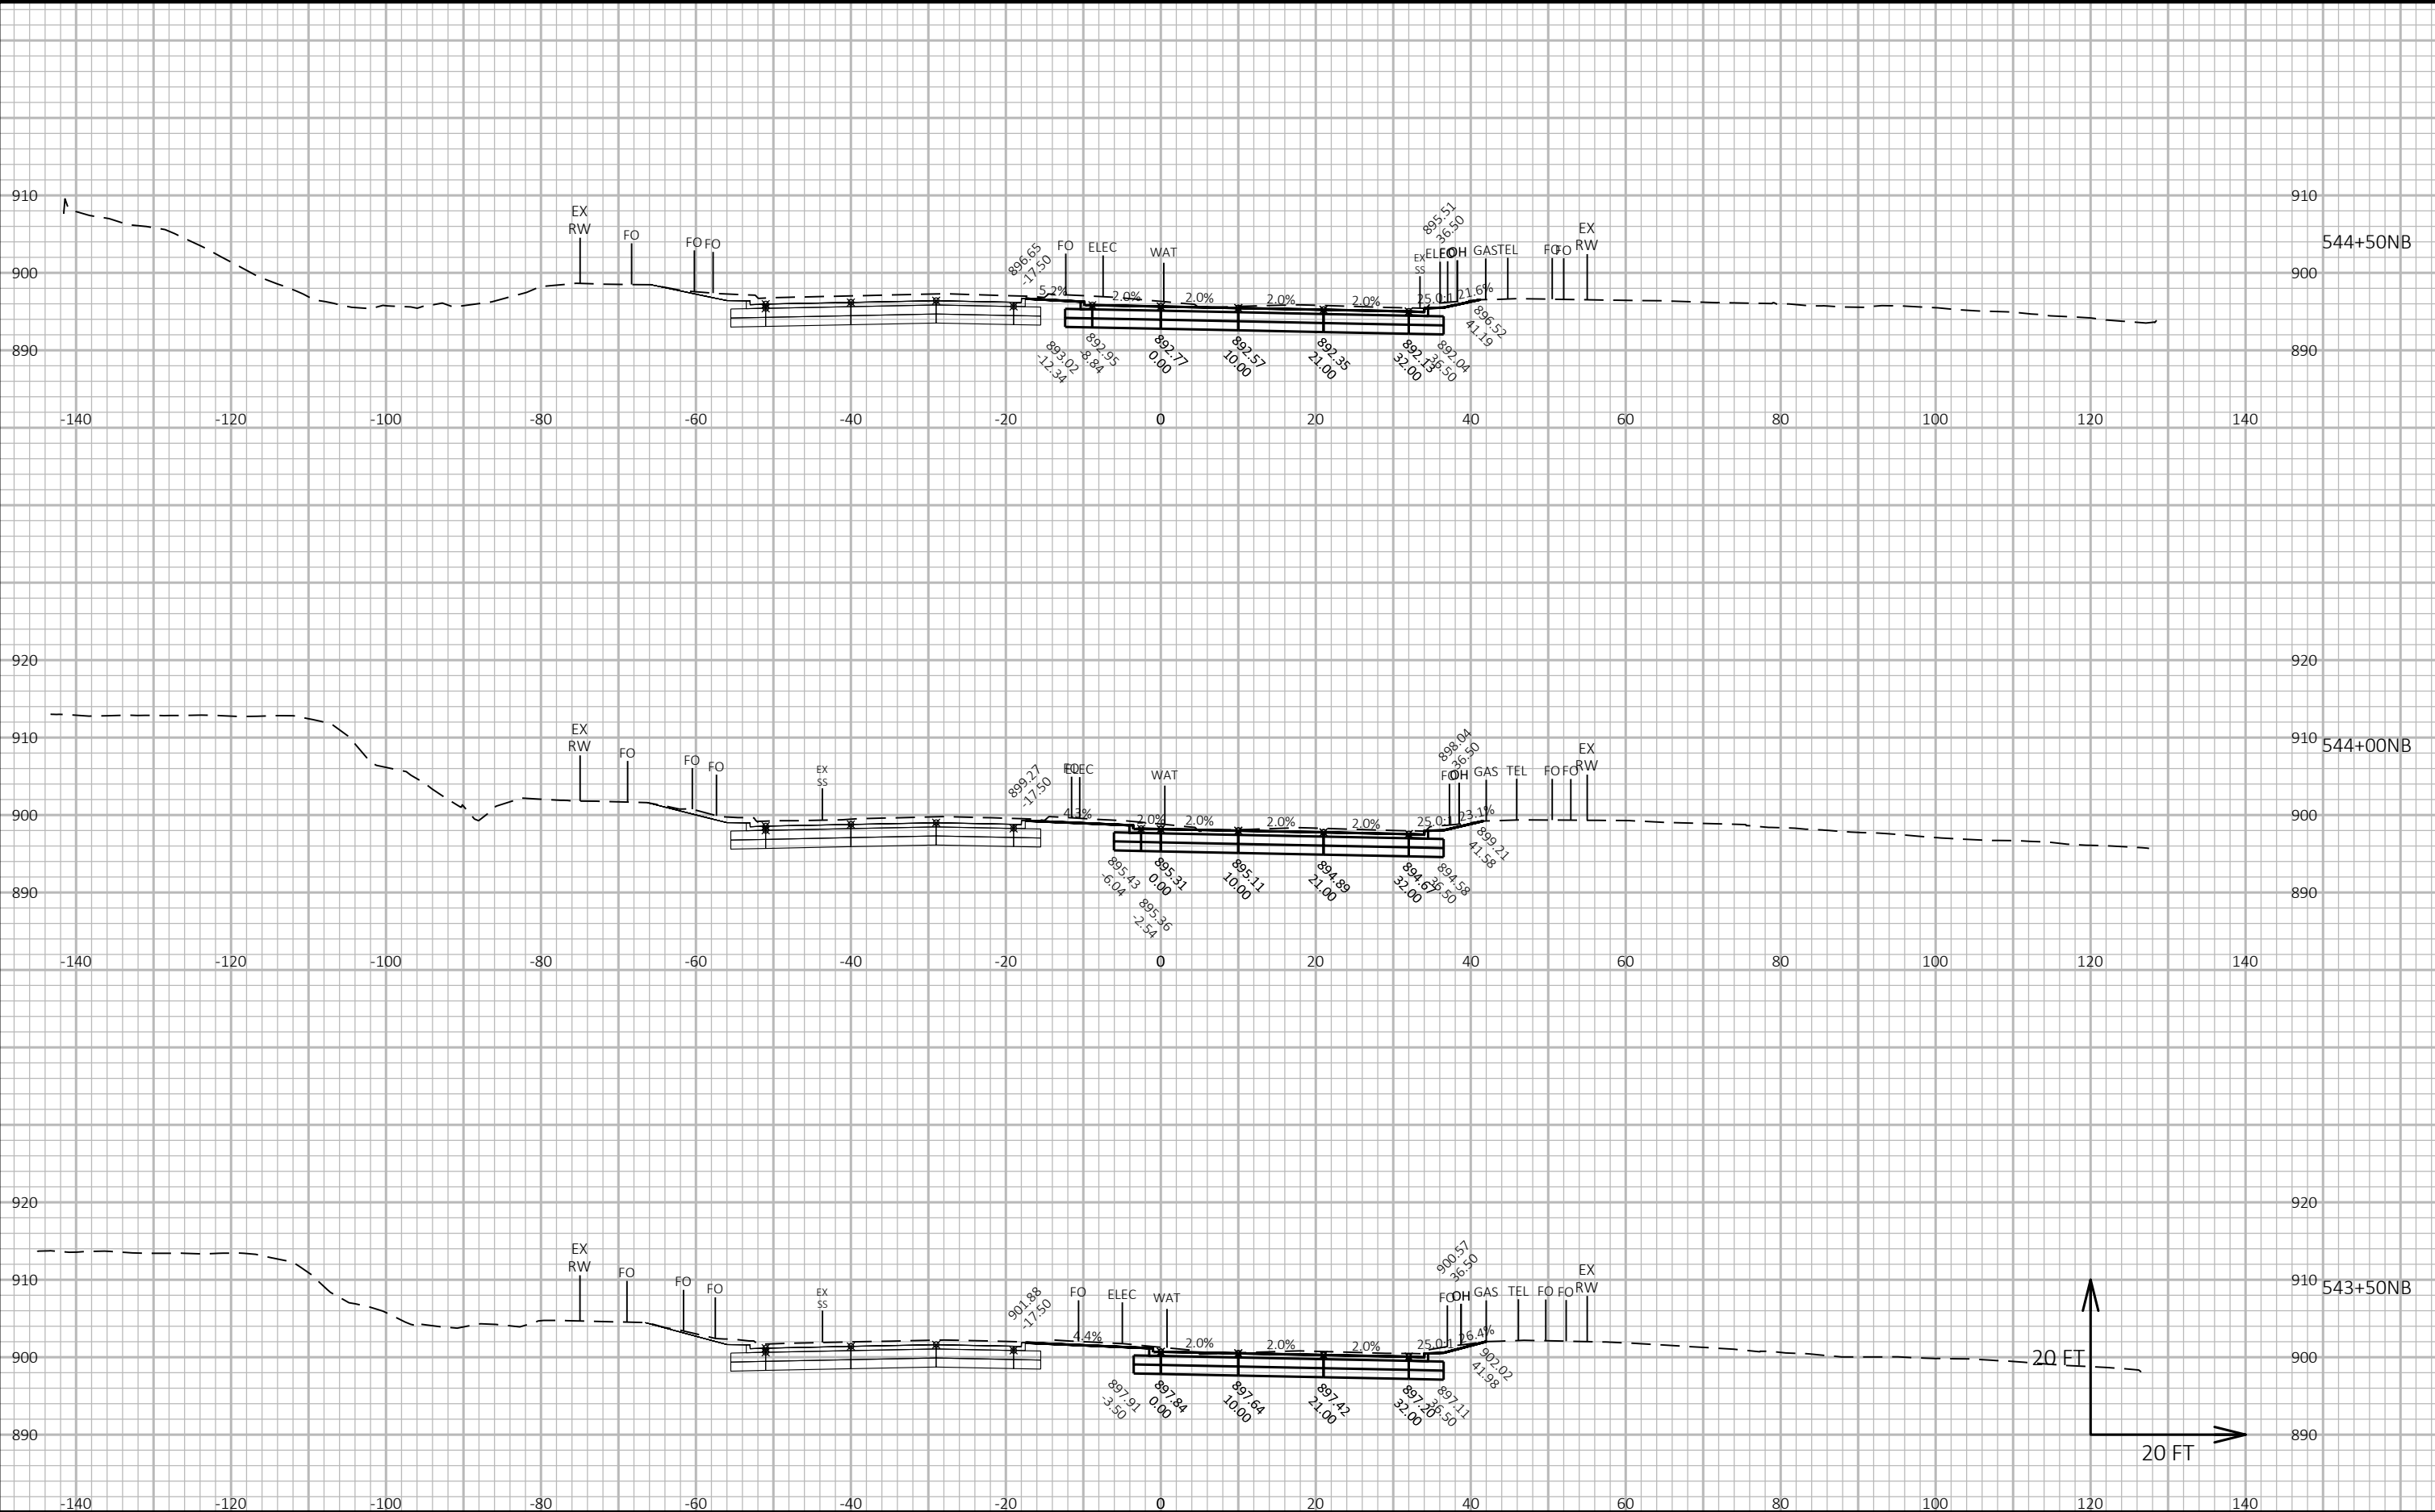

CROSS SECTIONS: FISH HATCHERY ROAD NB - STAGE E

LAYOUT NAME - Section Sheet - (17)

FILE NAME : G:\FITCHBRG\18013-000\CIVIL3D\SHEETS\PLAN\CROSS SECTION\01_FHR_XS - MAINLINE NB_A_KL.DWG


PLOT DATE : 10/23/2019 2:07 PM


PLOT BY : KL ENGINEERING

PLOT NAME :

Project No. 19-3488
Date: 07-12-2019
Designed By: BJS
Checked By: LMW

SHEET

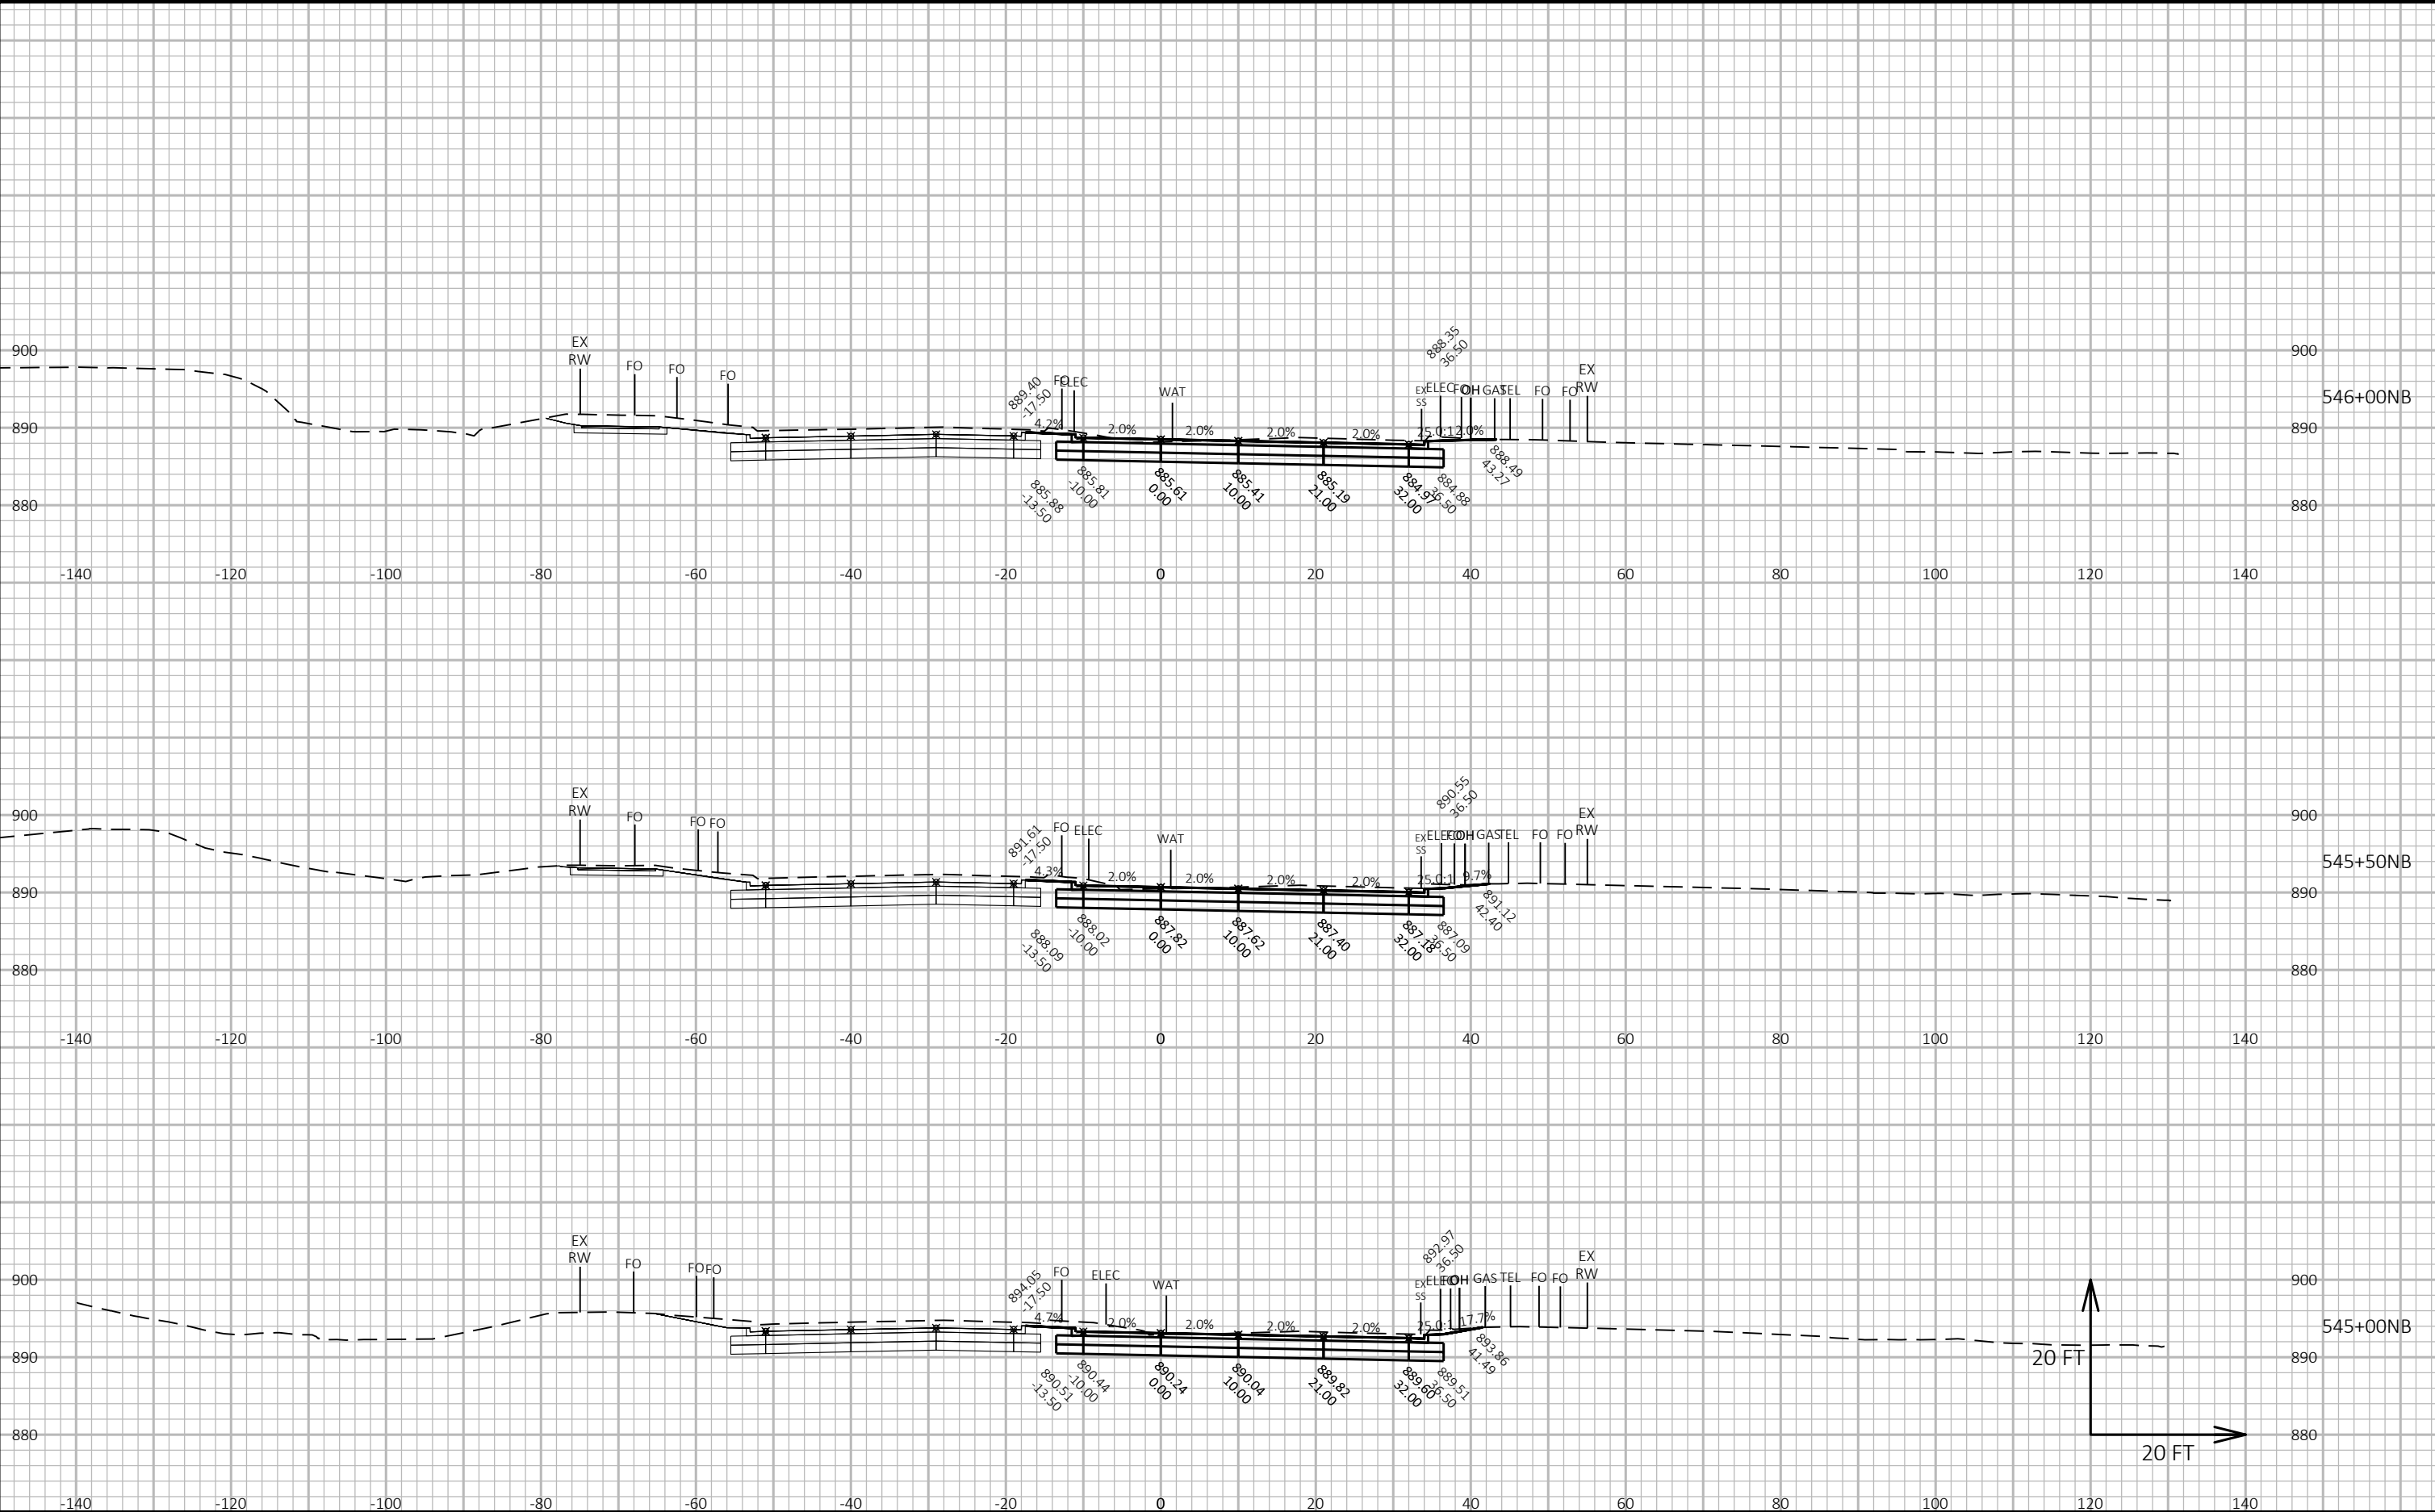


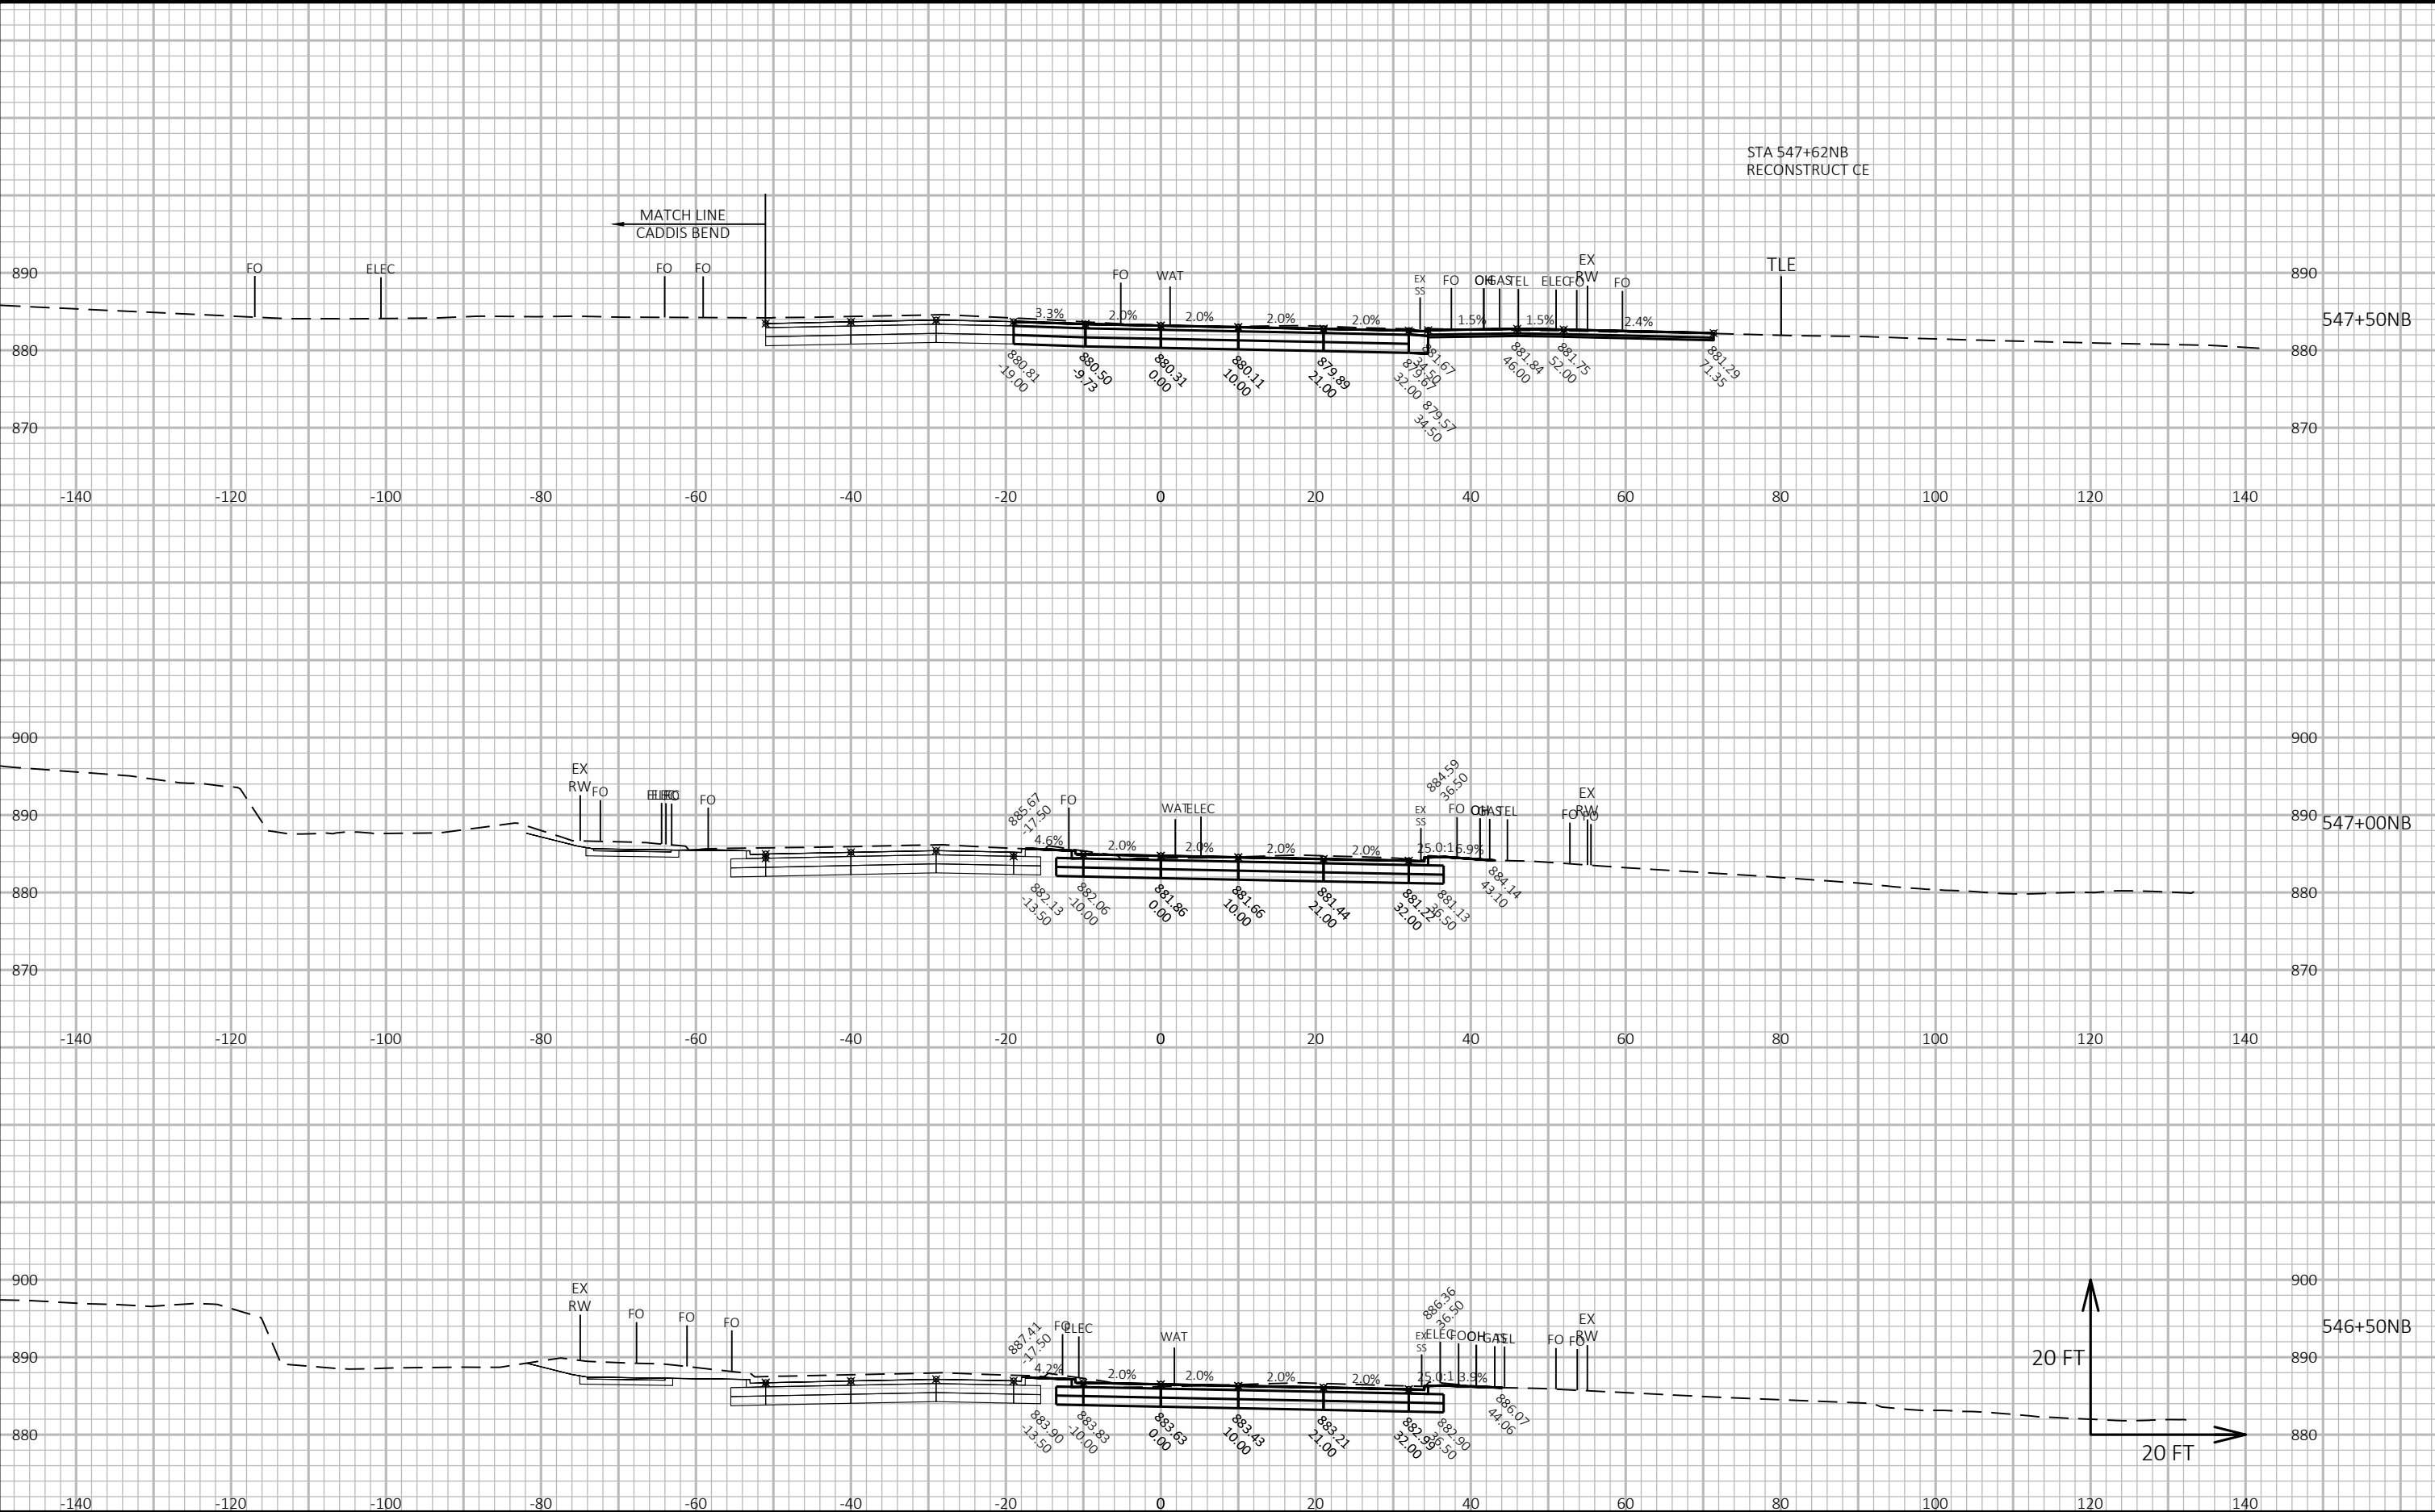

CROSS SECTIONS: FISH HATCHERY ROAD NB - STAGE E

Project No. 19-3488
Date: 07-12-2019
Designed By: BJS
Checked By: LMW

SHEET

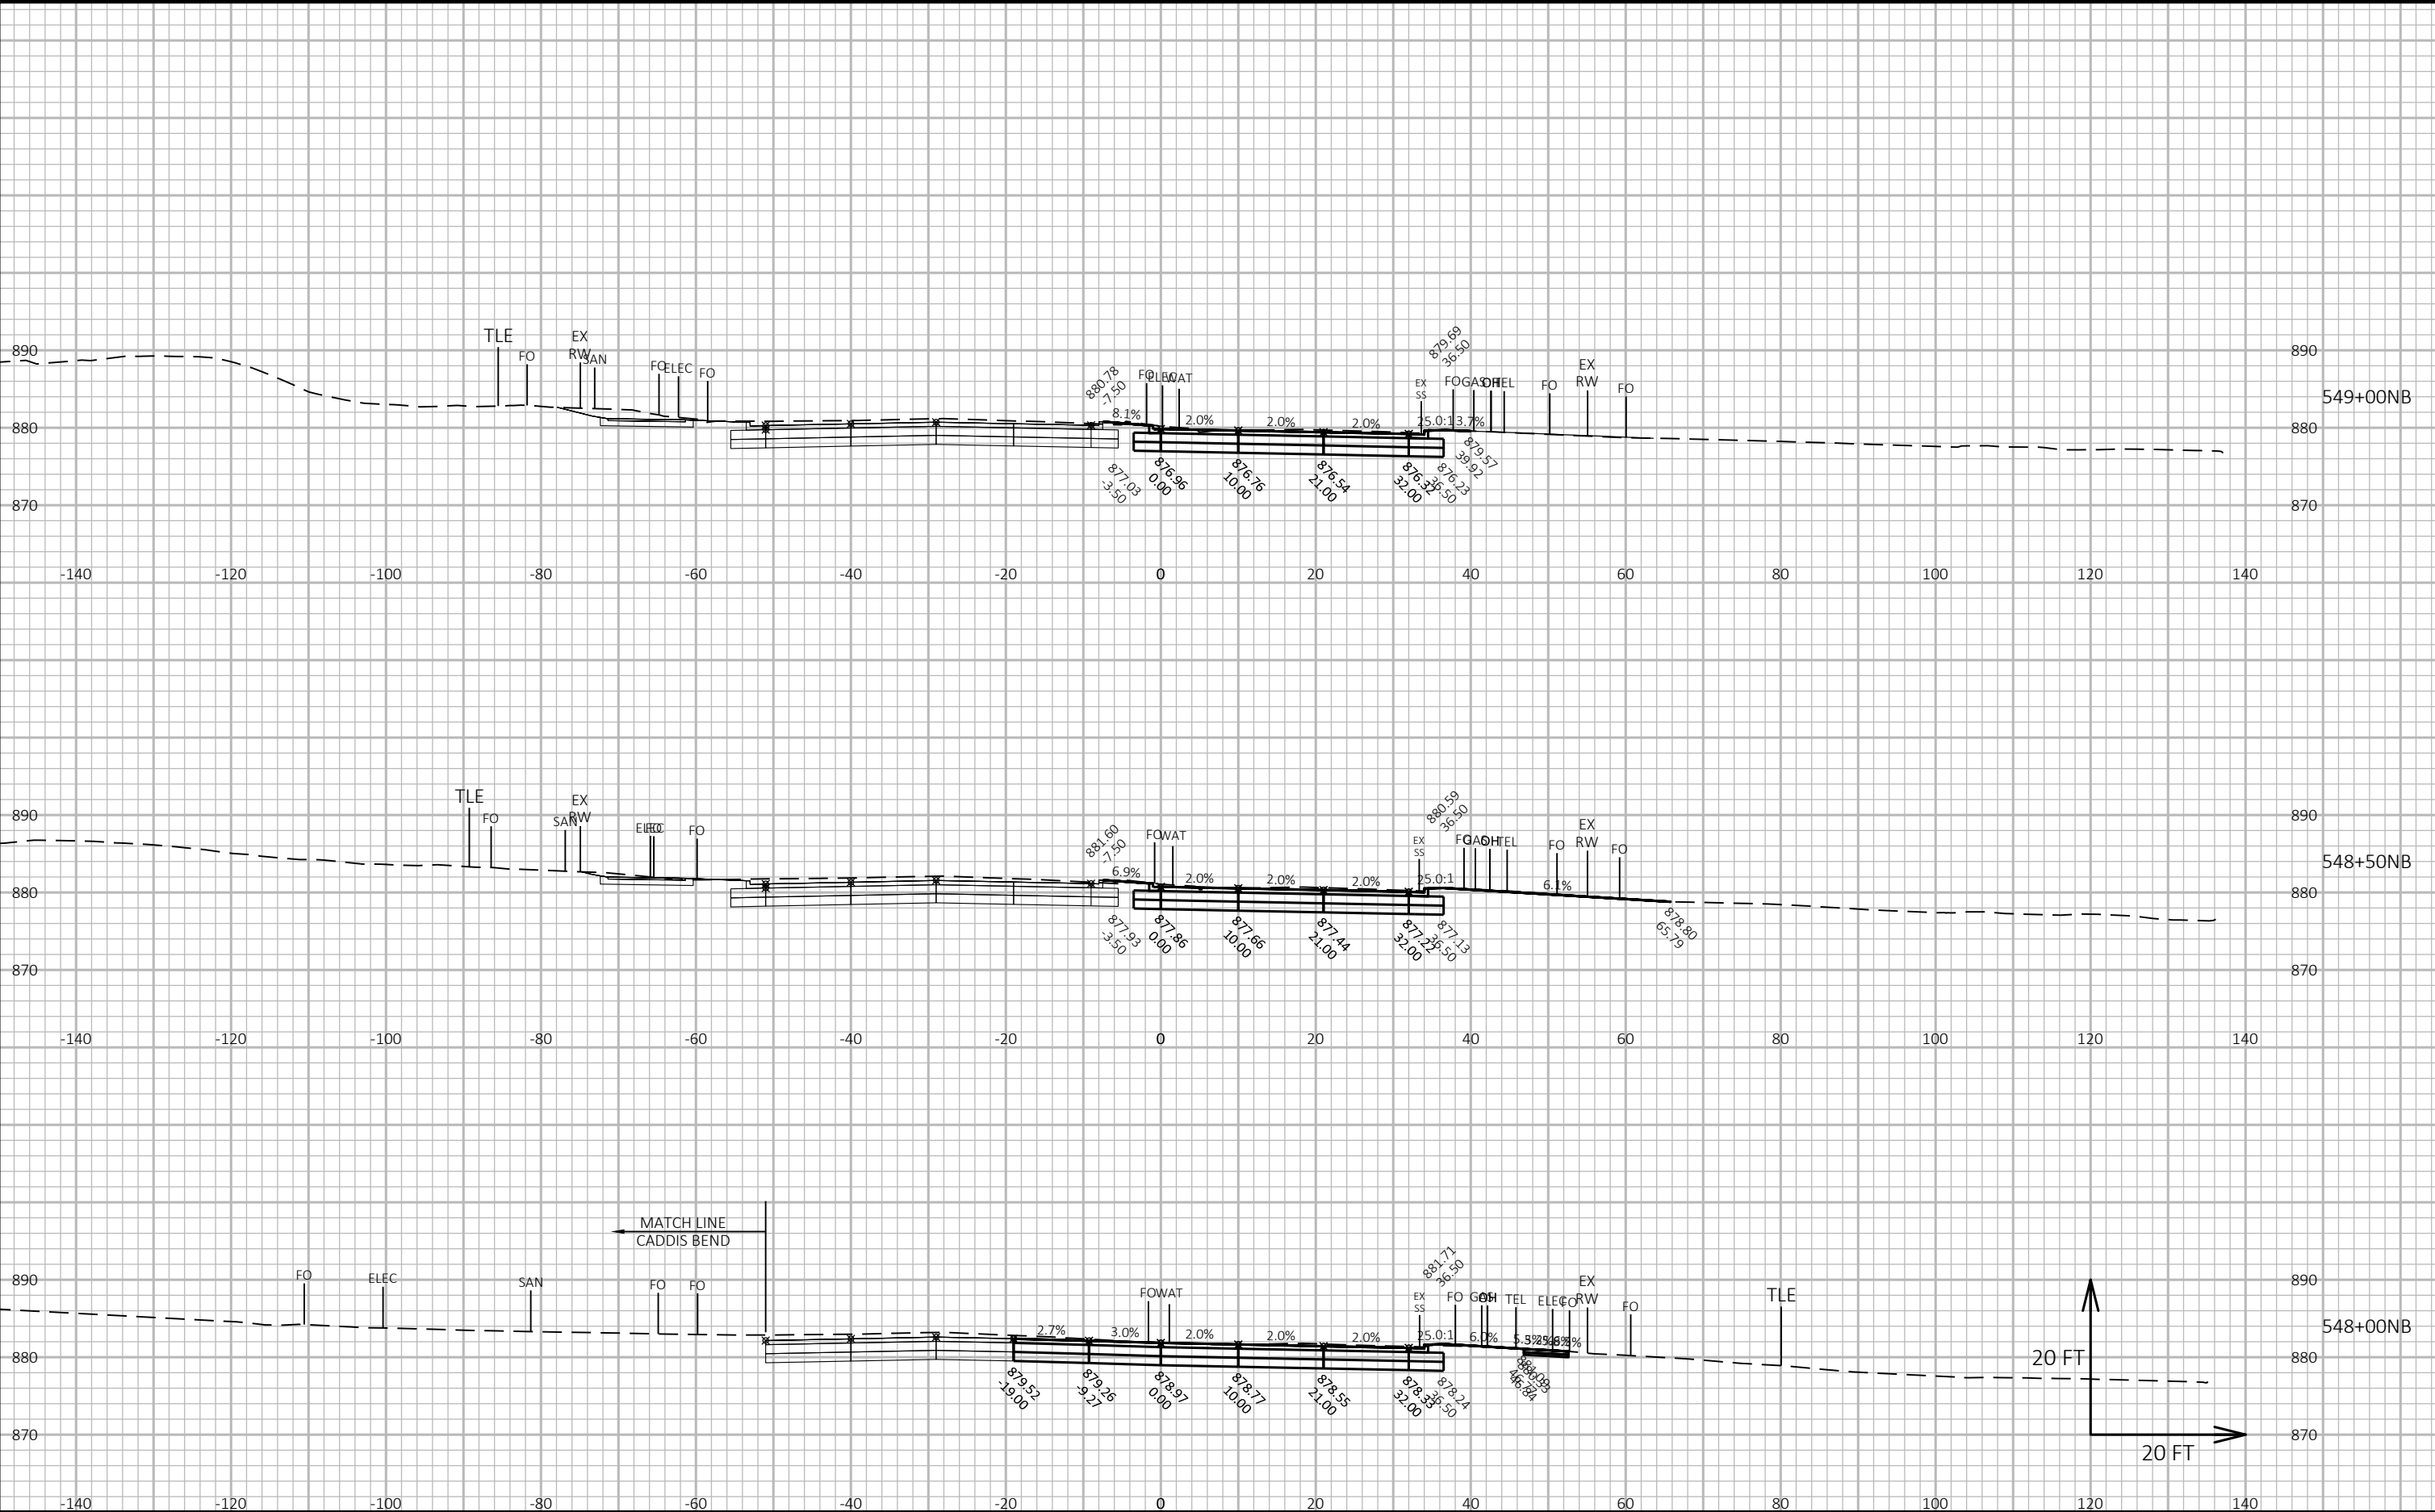

CROSS SECTIONS: FISH HATCHERY ROAD NB - STAGE E

LAYOUT NAME - Section Sheet - (20)

FILE NAME : G:\FITCHBRG\18013-000\CIVIL3D\SHEETS\PLAN\CROSS SECTION\01_FHR_XS - MAINLINE NB_A_KL.DWG


PLOT DATE : 10/23/2019 2:10 PM

PLOT BY : KL ENGINEERING

PLOT NAME :

Project No. 19-3488
Date: 07-12-2019
Designed By: BJS
Checked By: LMW

SHEET

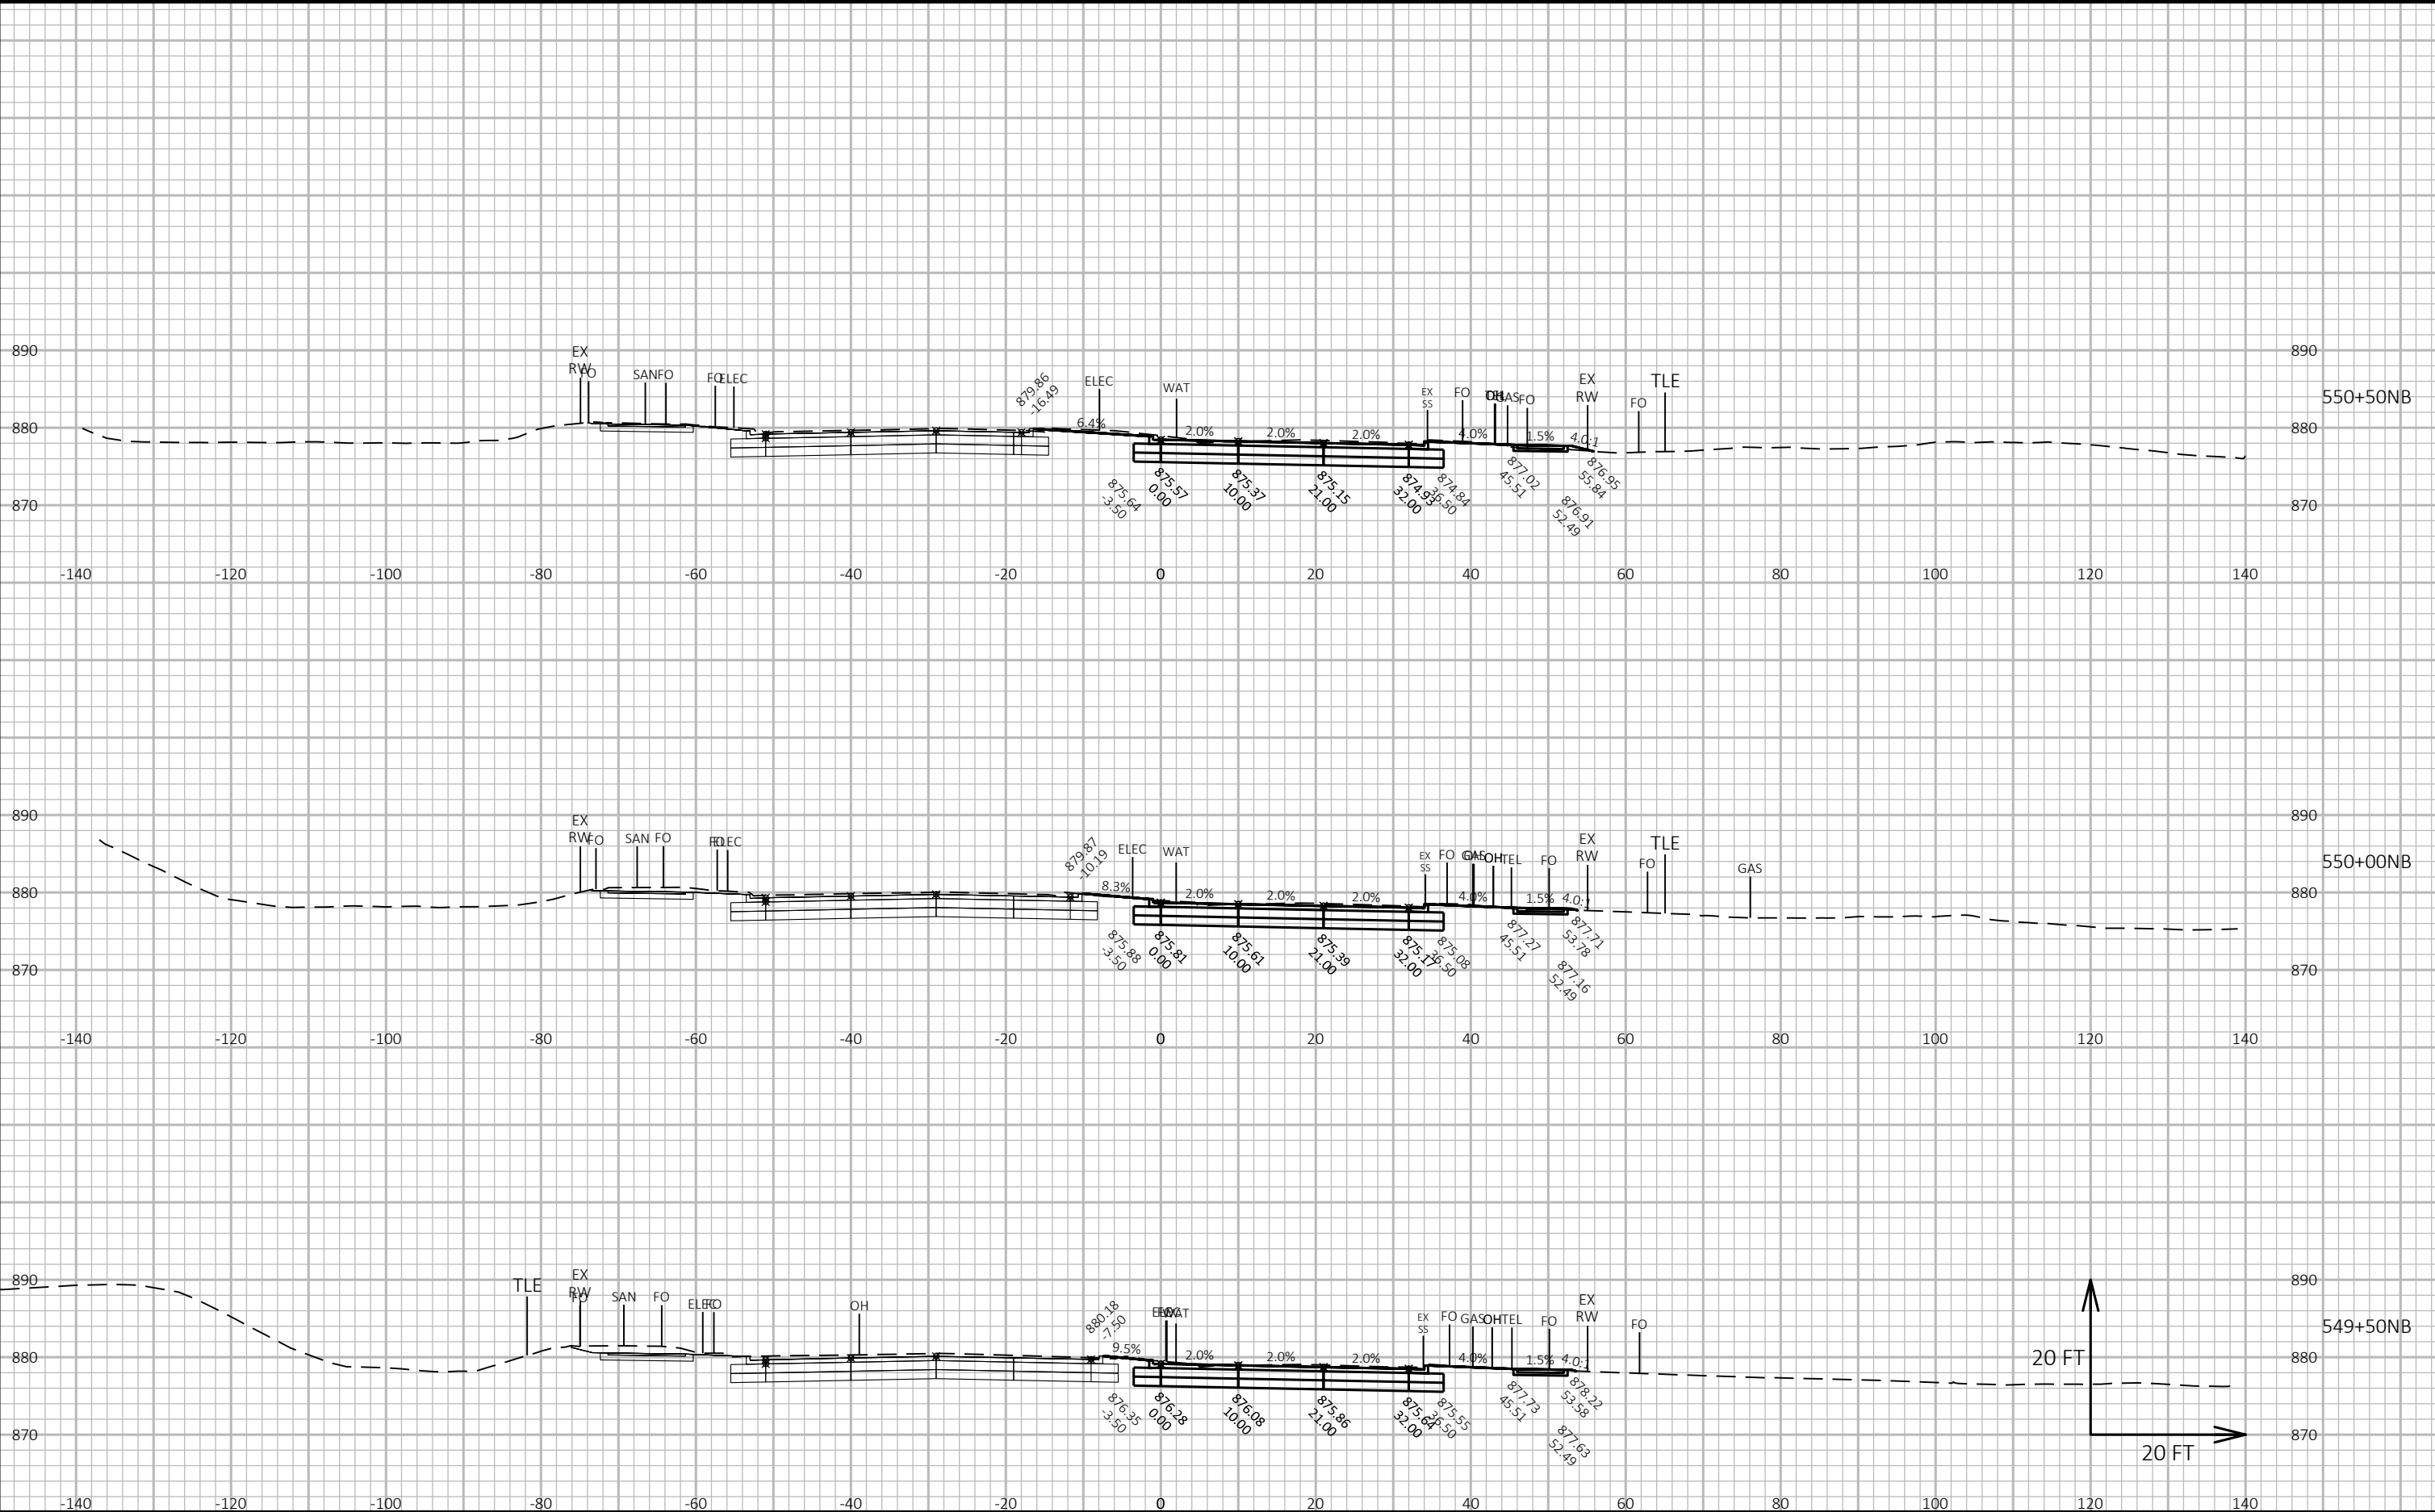

CROSS SECTIONS: FISH HATCHERY ROAD NB - STAGE E

LAYOUT NAME - Section Sheet - (21)

FILE NAME : G:\FITCHBRG\18013-000\CIVIL3D\SHEETS\PLAN\CROSS SECTION\01_FHR_XS - MAINLINE NB_A_KL.DWG


PLOT DATE : 10/23/2019 2:10 PM

PLOT BY : KL ENGINEERING

PLOT NAME :

Project No. 19-3488
Date: 07-12-2019
Designed By: BJS
Checked By: LMW

SHEET

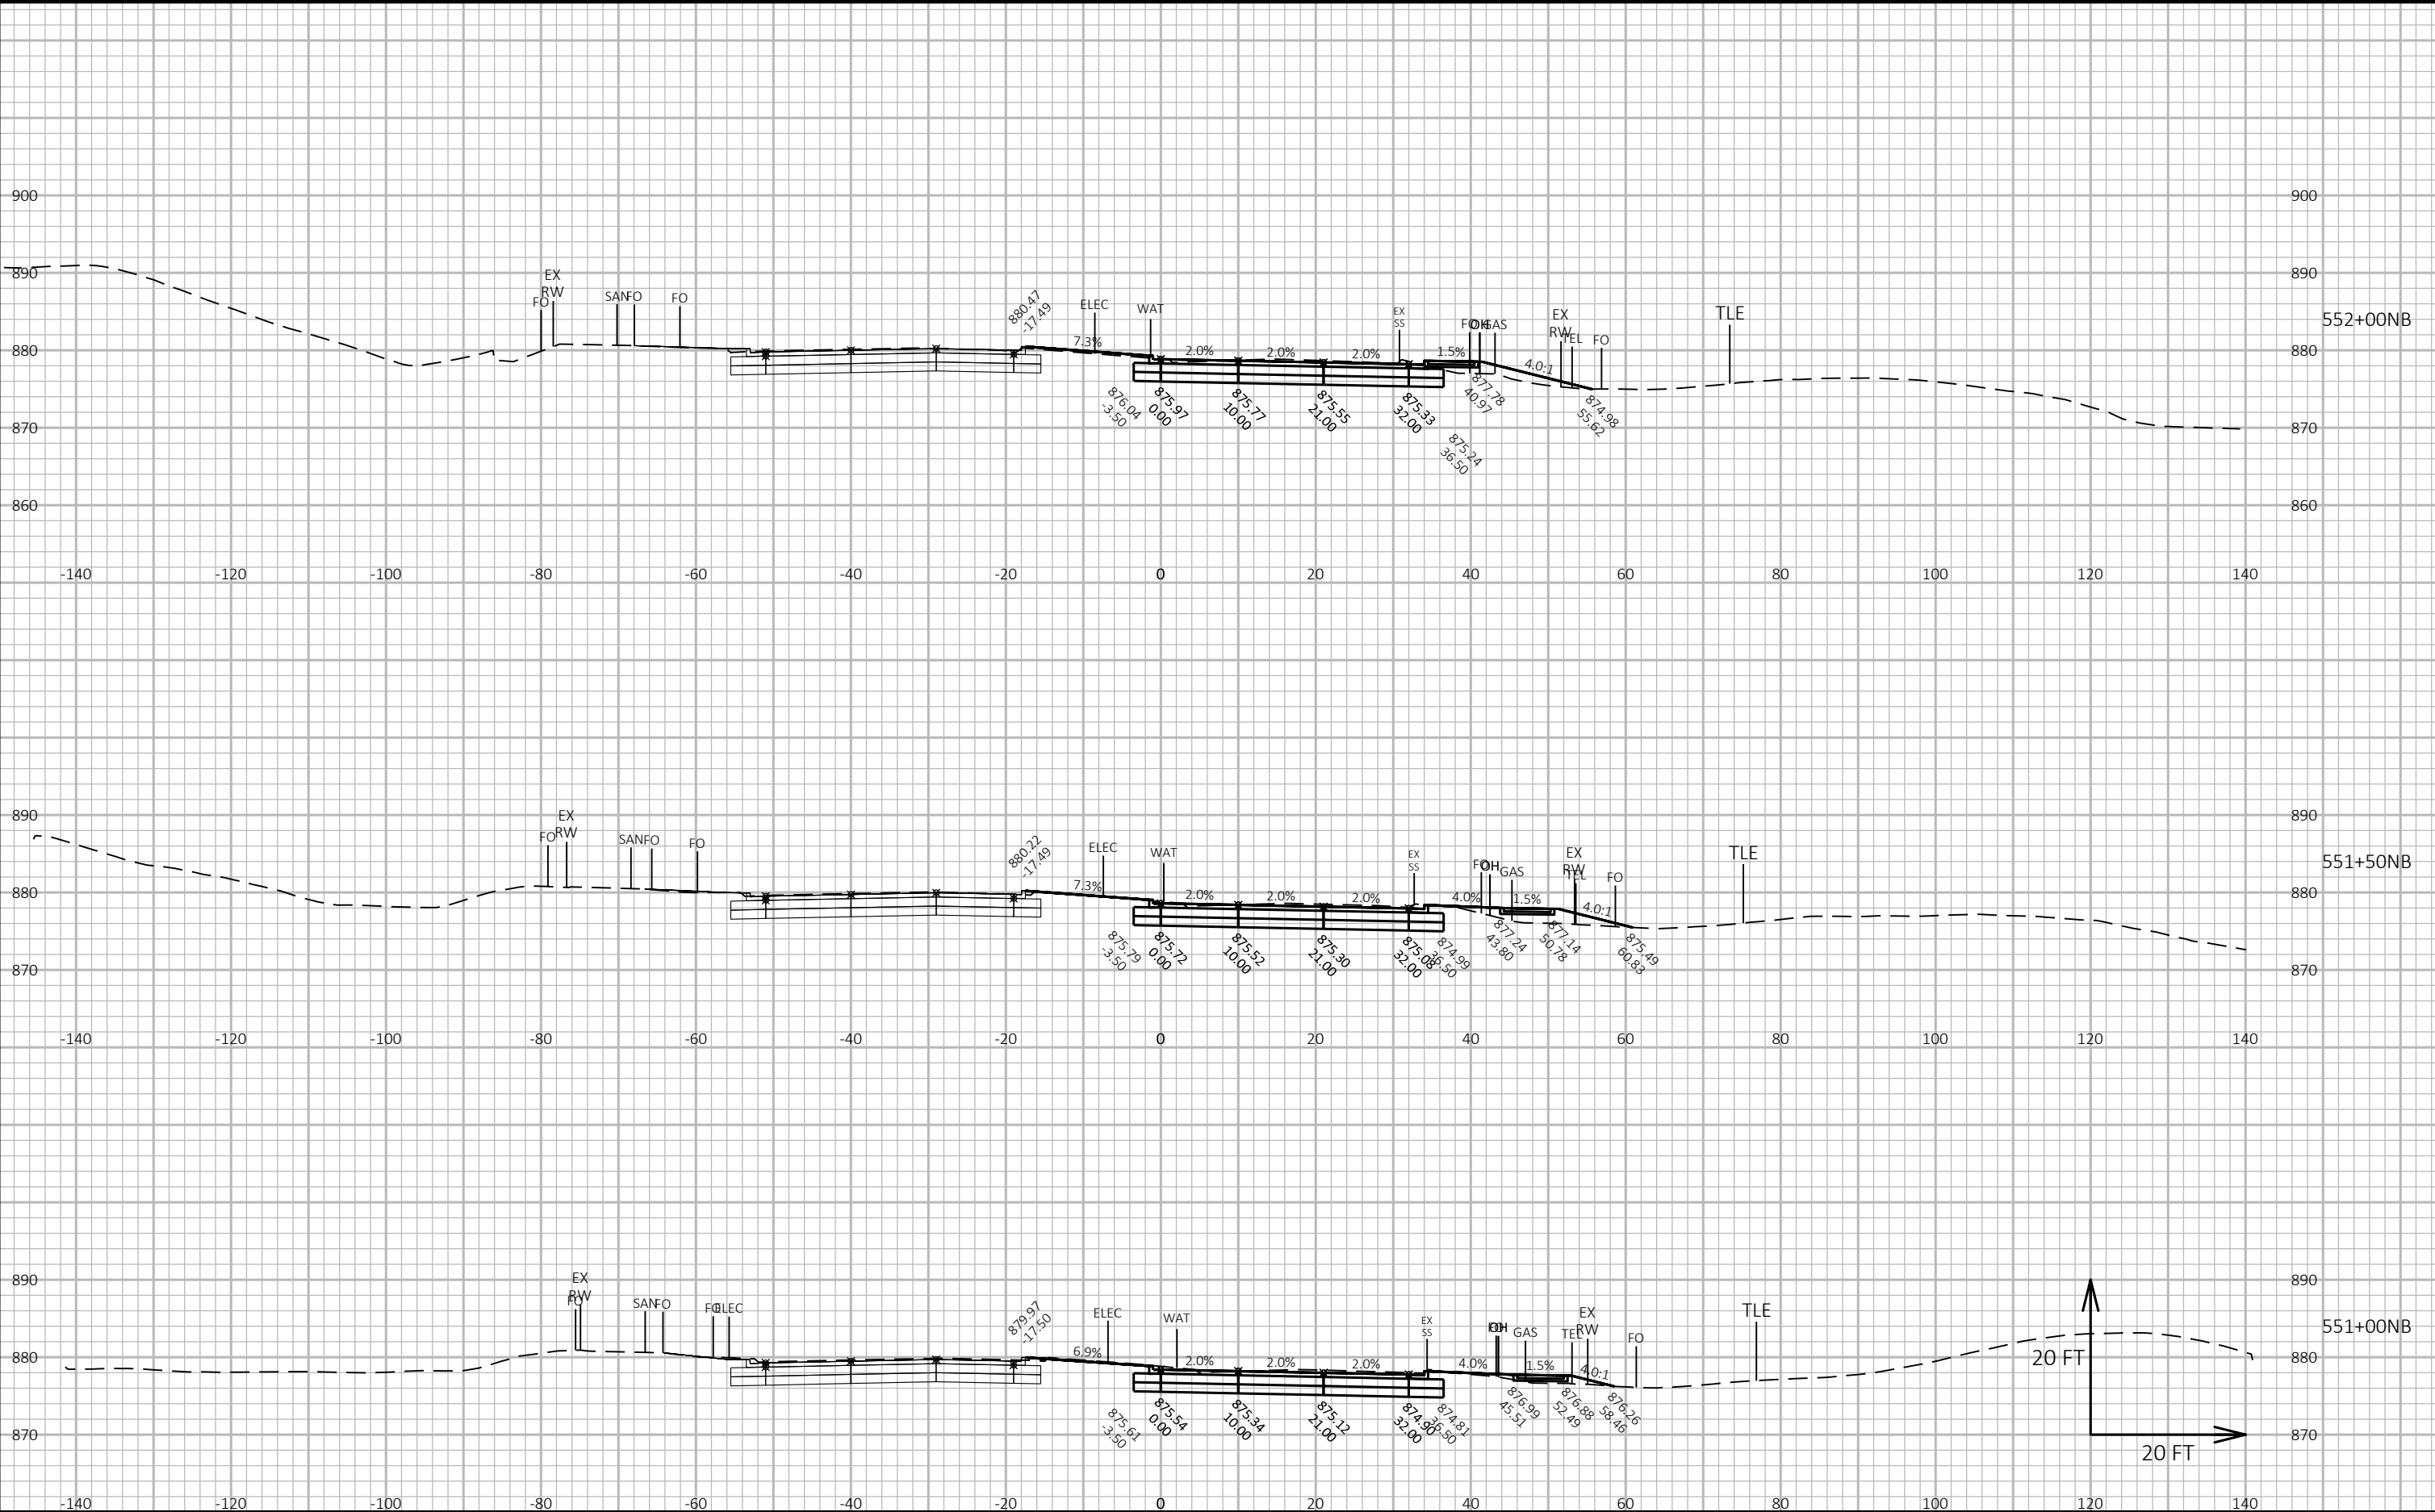

CROSS SECTIONS: FISH HATCHERY ROAD NB - STAGE E

LAYOUT NAME - Section Sheet - (22)

FILE NAME : G:\FITCHBRG\18013-000\CIVIL3D\SHEETS\PLAN\CROSS SECTION\01_FHR_XS - MAINLINE NB_A_KL.DWG


PLOT DATE : 10/23/2019 2:11 PM

PLOT BY : KL ENGINEERING

PLOT NAME :

Project No. 19-3488
Date: 07-12-2019
Designed By: BJS
Checked By: LMW

SHEET

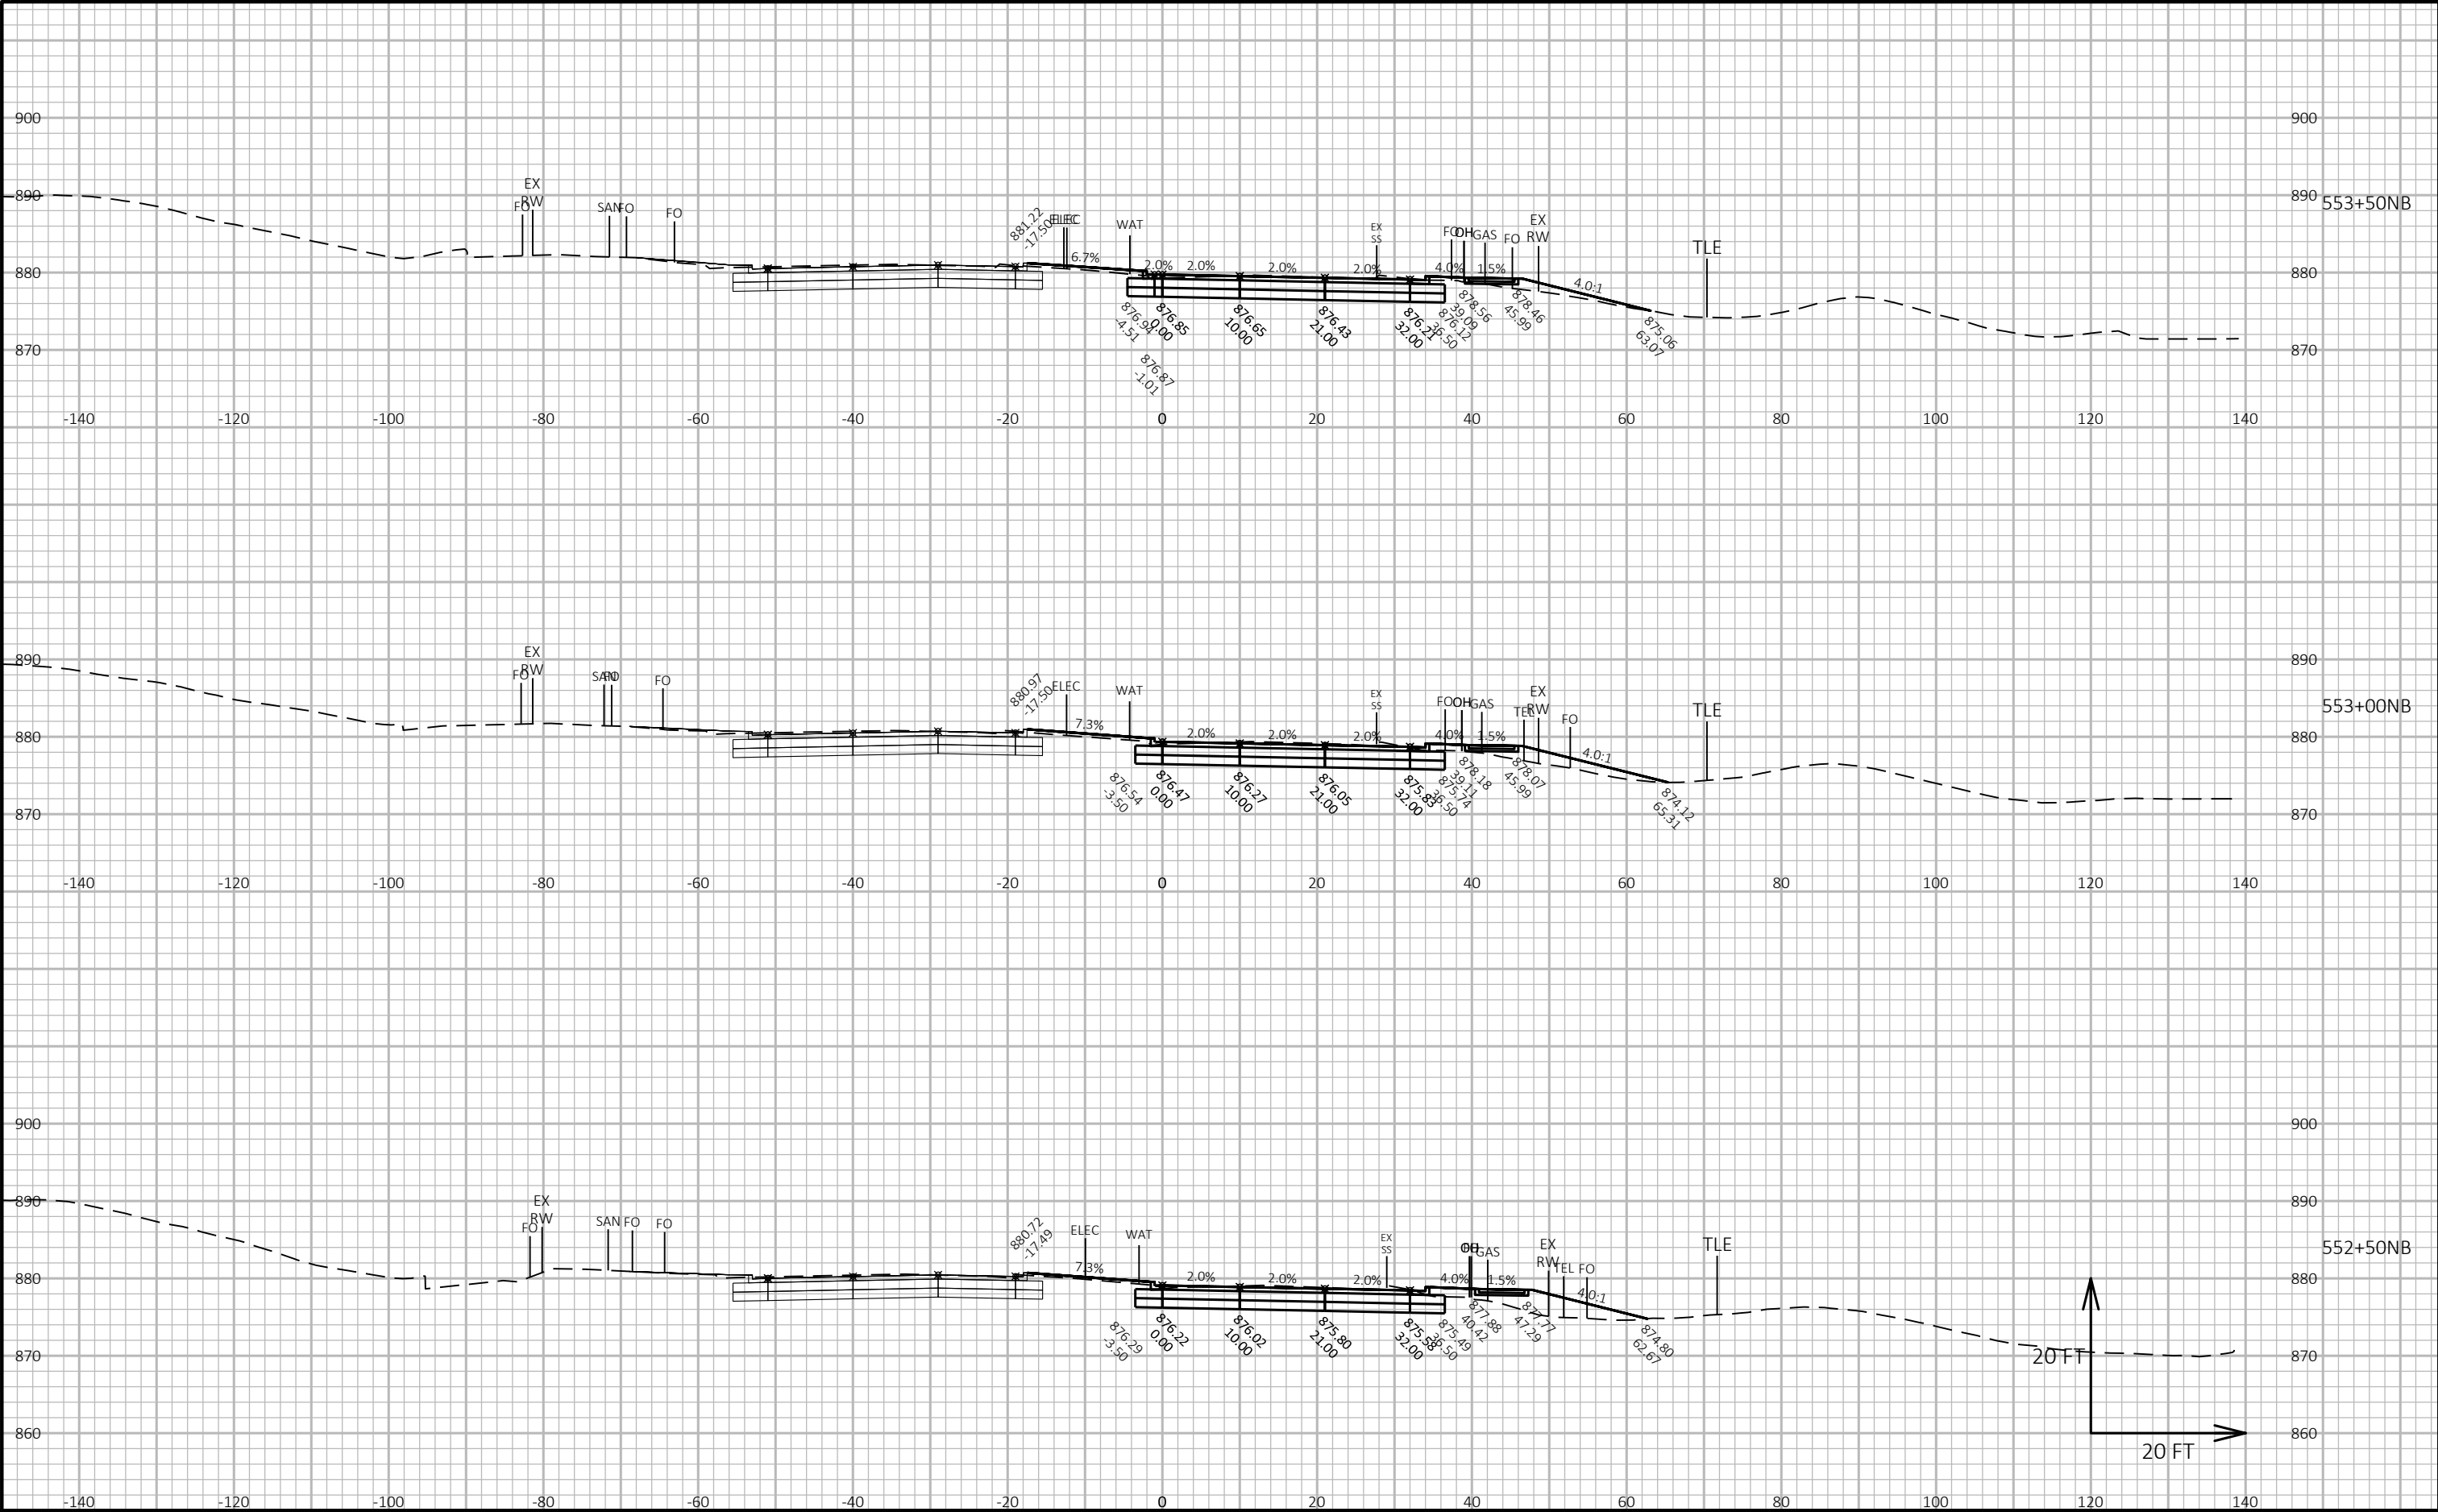

CROSS SECTIONS: FISH HATCHERY ROAD NB - STAGE E

LAYOUT NAME - Section Sheet - (23)

FILE NAME : G:\FITCHBRG\18013-000\CIVIL3D\SHEETS\PLAN\CROSS SECTION\01_FHR_XS - MAINLINE NB_A_KL.DWG


PLOT DATE : 10/23/2019 2:12 PM

PLOT BY : KL ENGINEERING

PLOT NAME :

Project No. 19-3488
Date: 07-12-2019
Designed By: BJS
Checked By: LMW


SHEET

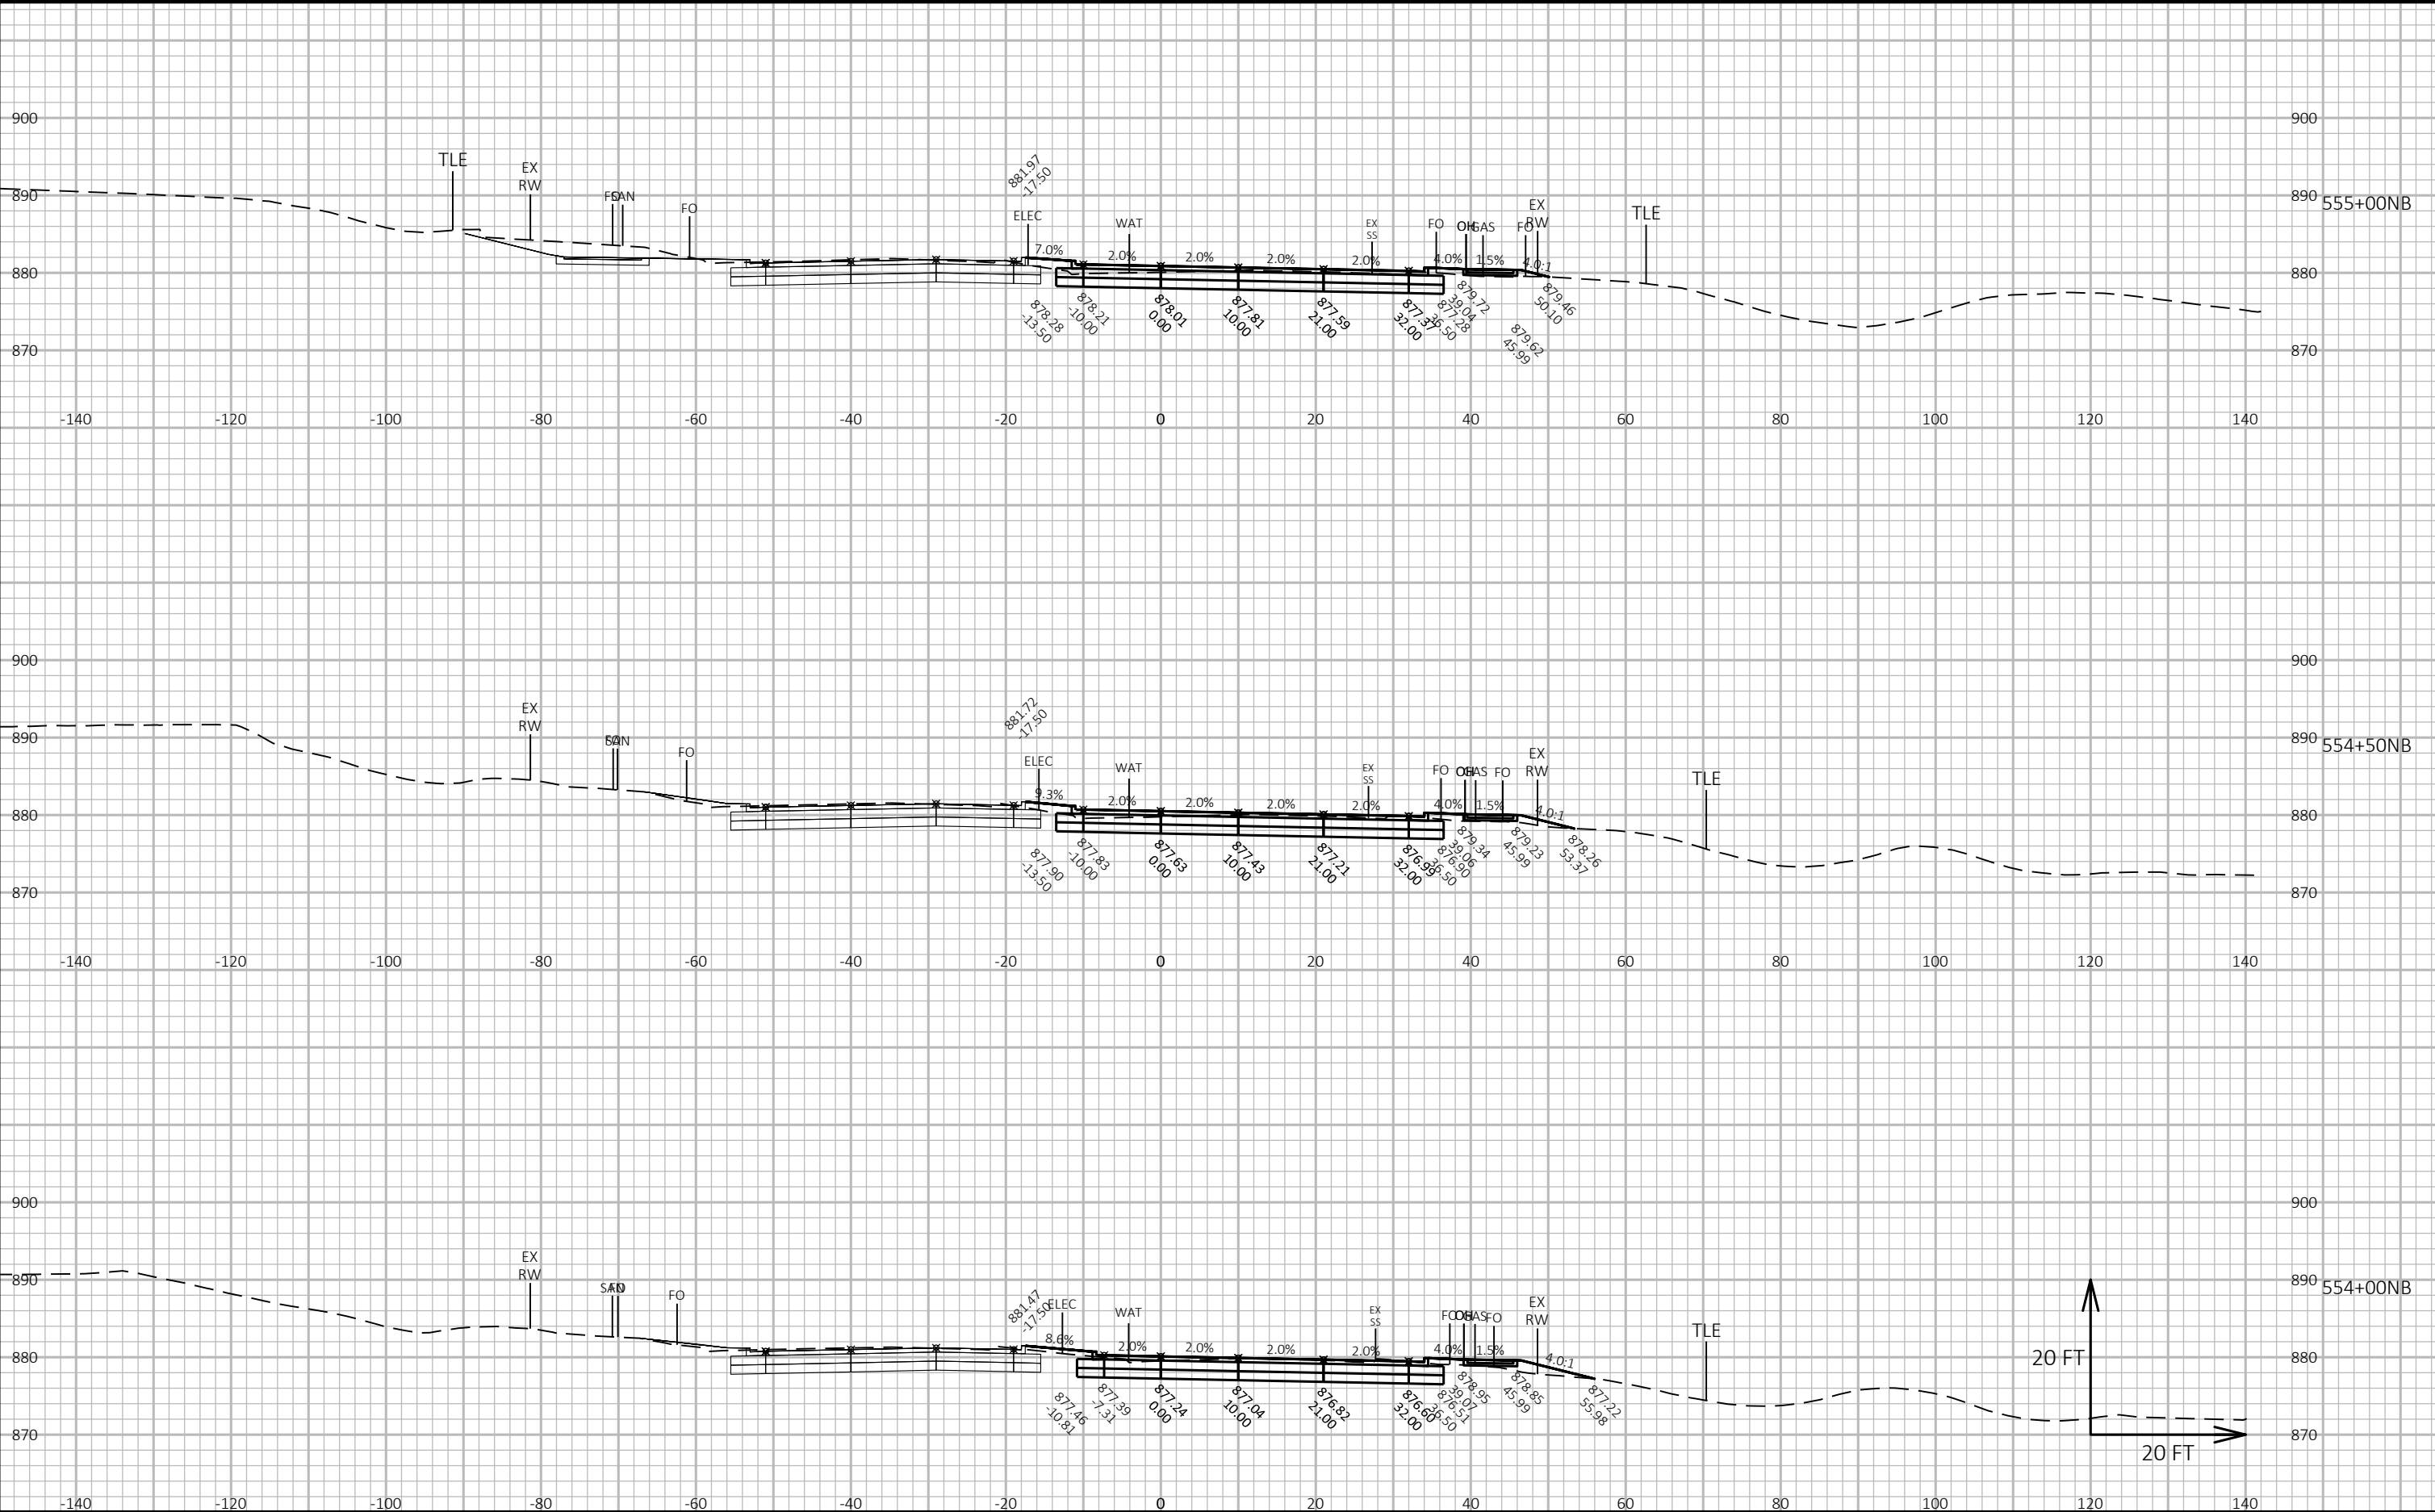

CROSS SECTIONS: FISH HATCHERY ROAD NB - STAGE E

Project No. 19-3488
Date: 07-12-2019
Designed By: BJS
Checked By: LMW

SHEET

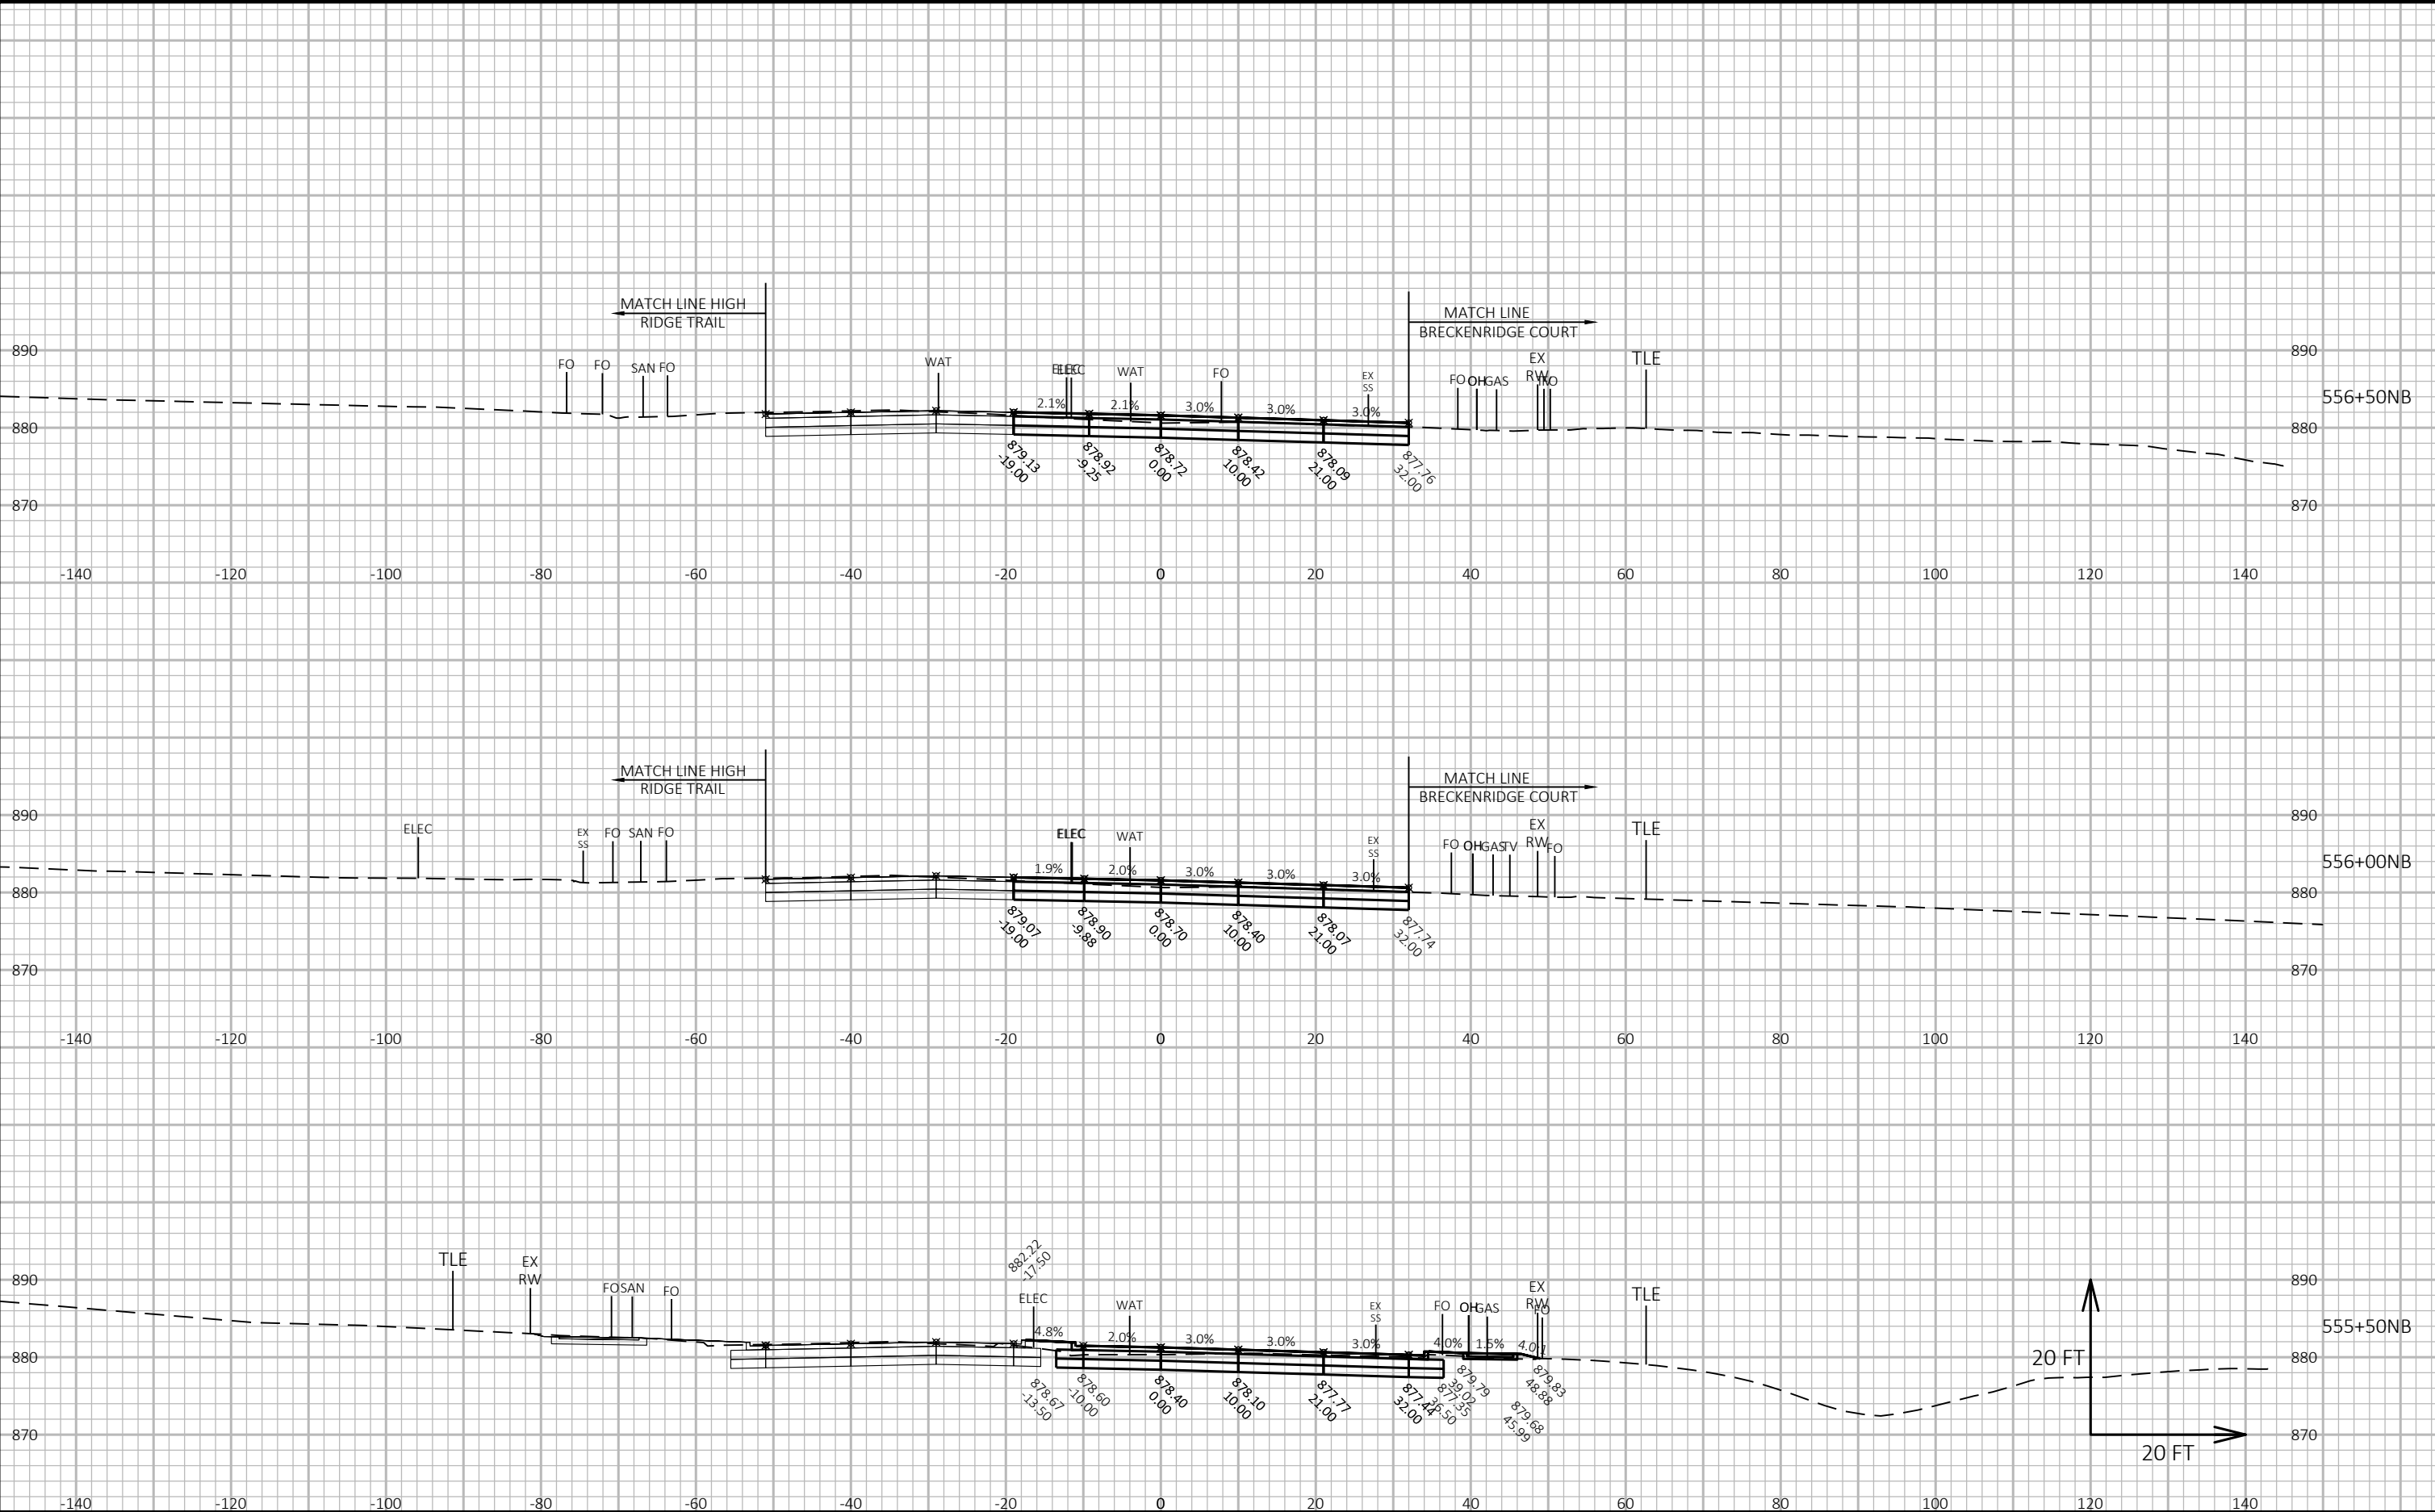

CROSS SECTIONS: FISH HATCHERY ROAD NB - STAGE E

LAYOUT NAME - Section Sheet - (25)

FILE NAME : G:\FITCHBRG\18013-000\CIVIL3D\SHEETS\PLAN\CROSS SECTION\01_FHR_XS - MAINLINE NB_A_KL.DWG


PLOT DATE : 10/23/2019 2:14 PM

PLOT BY : KL ENGINEERING

PLOT NAME :

Project No. 19-3488
Date: 07-12-2019
Designed By: BJS
Checked By: LMW

SHEET

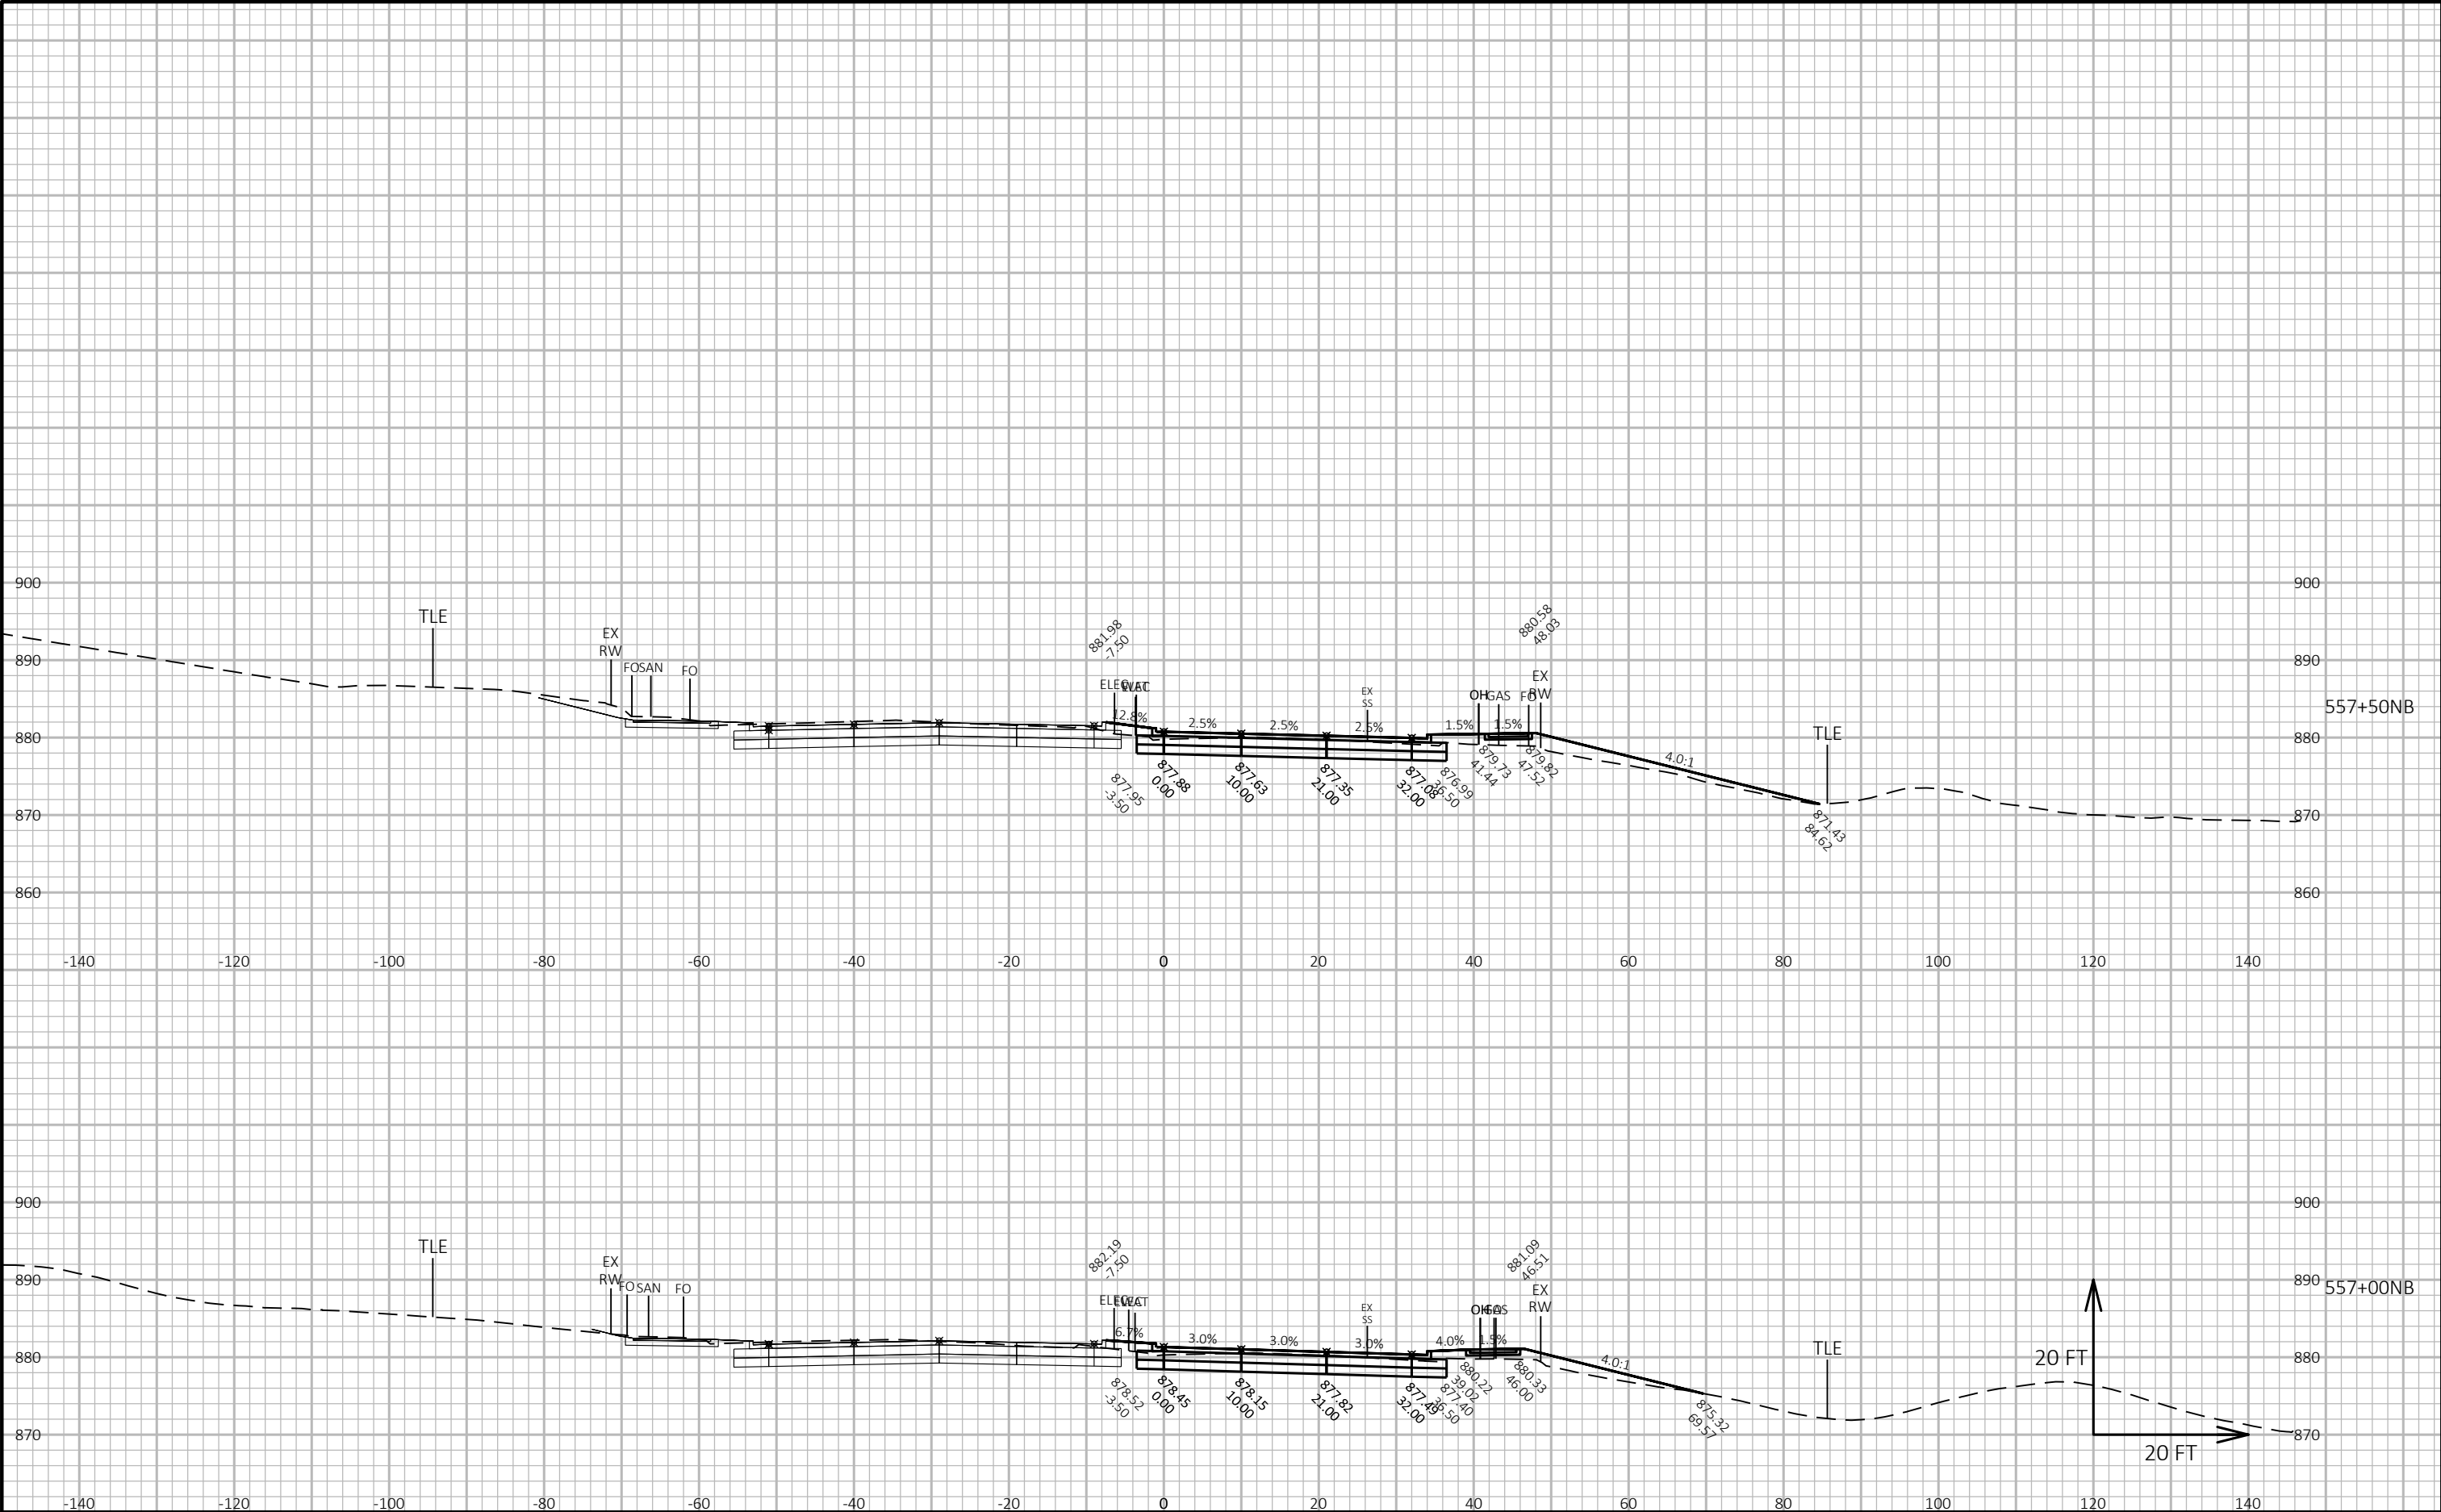

CROSS SECTIONS: FISH HATCHERY ROAD NB - STAGE E

LAYOUT NAME - Section Sheet - (26)

FILE NAME : G:\FITCHBRG\18013-000\CIVIL3D\SHEETS\PLAN\CROSS SECTION\01_FHR_XS - MAINLINE NB_A_KL.DWG


PLOT DATE : 10/23/2019 2:14 PM

PLOT BY : KL ENGINEERING

PLOT NAME :

Project No. 19-3488
Date: 07-12-2019
Designed By: BJS
Checked By: LMW


SHEET

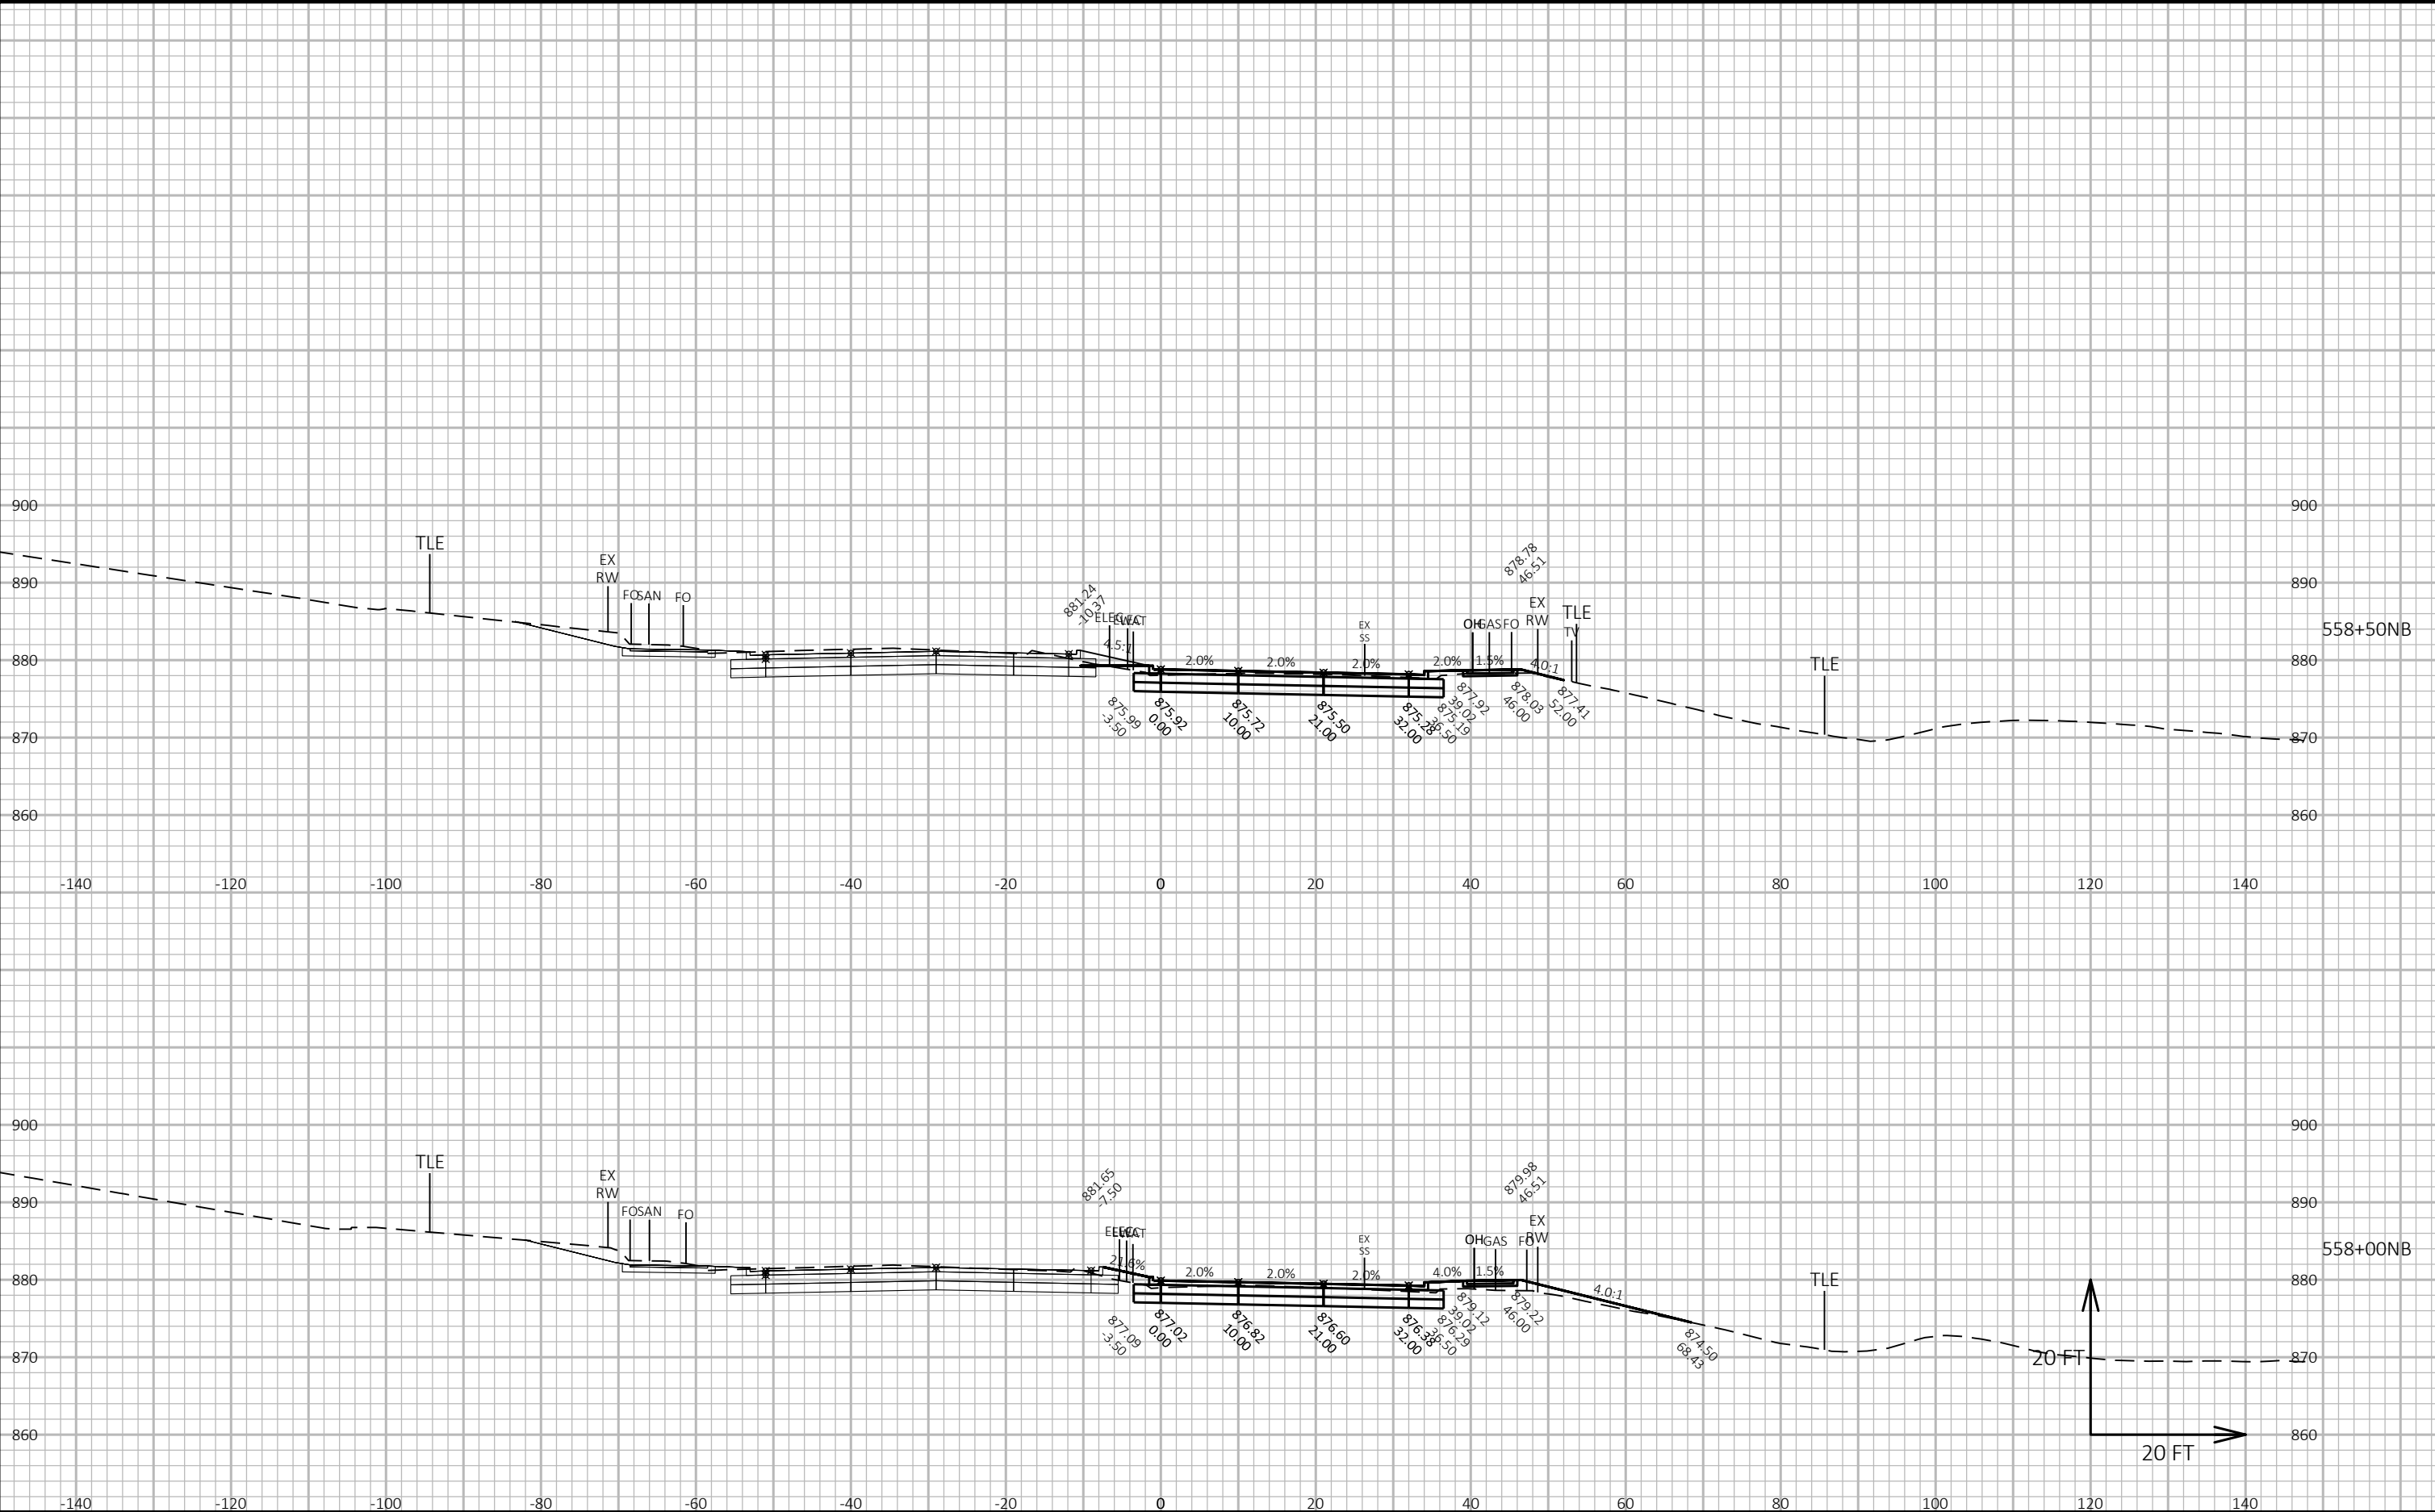

CROSS SECTIONS: FISH HATCHERY ROAD NB - STAGE E

Project No. 19-3488
Date: 07-12-2019
Designed By: BJS
Checked By: LMW

SHEET

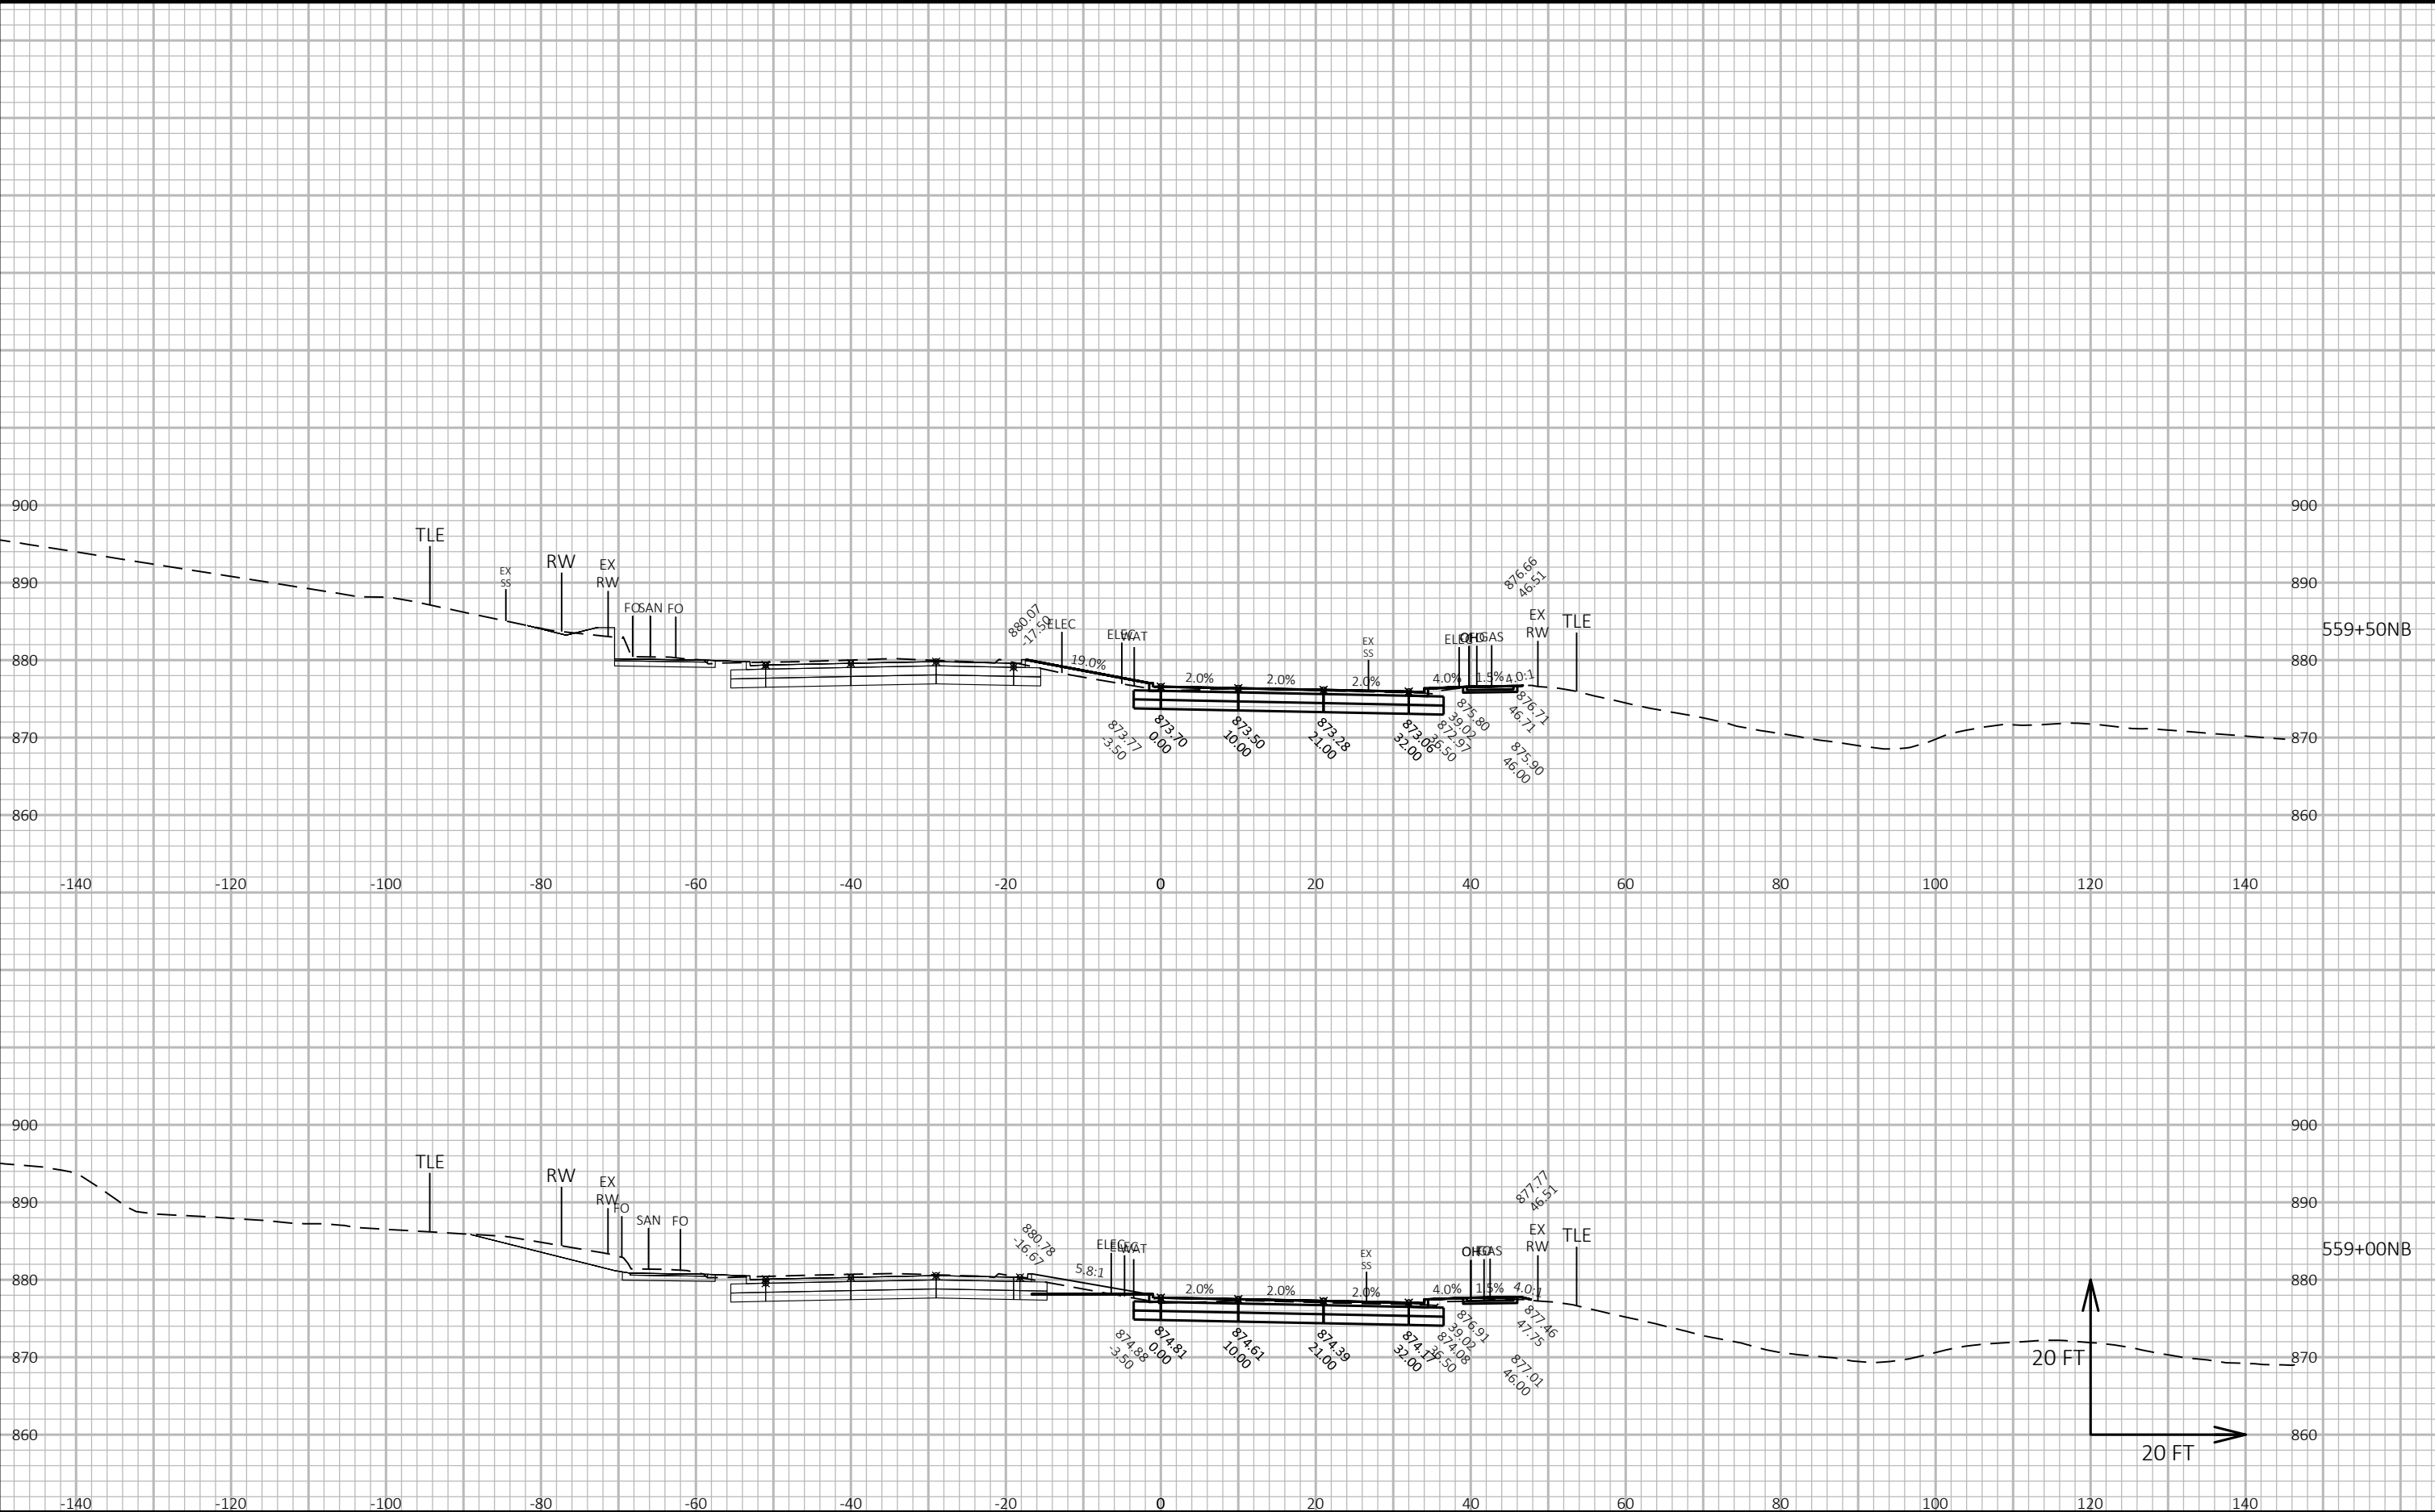

CROSS SECTIONS: FISH HATCHERY ROAD NB - STAGE E

LAYOUT NAME - Section Sheet - (28)

FILE NAME : G:\FITCHBRG\18013-000\CIVIL3D\SHEETS\PLAN\CROSS SECTION\01_FHR_XS - MAINLINE NB_A_KL.DWG


PLOT DATE : 10/23/2019 2:16 PM

PLOT BY : KL ENGINEERING

PLOT NAME :

Project No. 19-3488
Date: 07-12-2019
Designed By: BJS
Checked By: LMW

SHEET

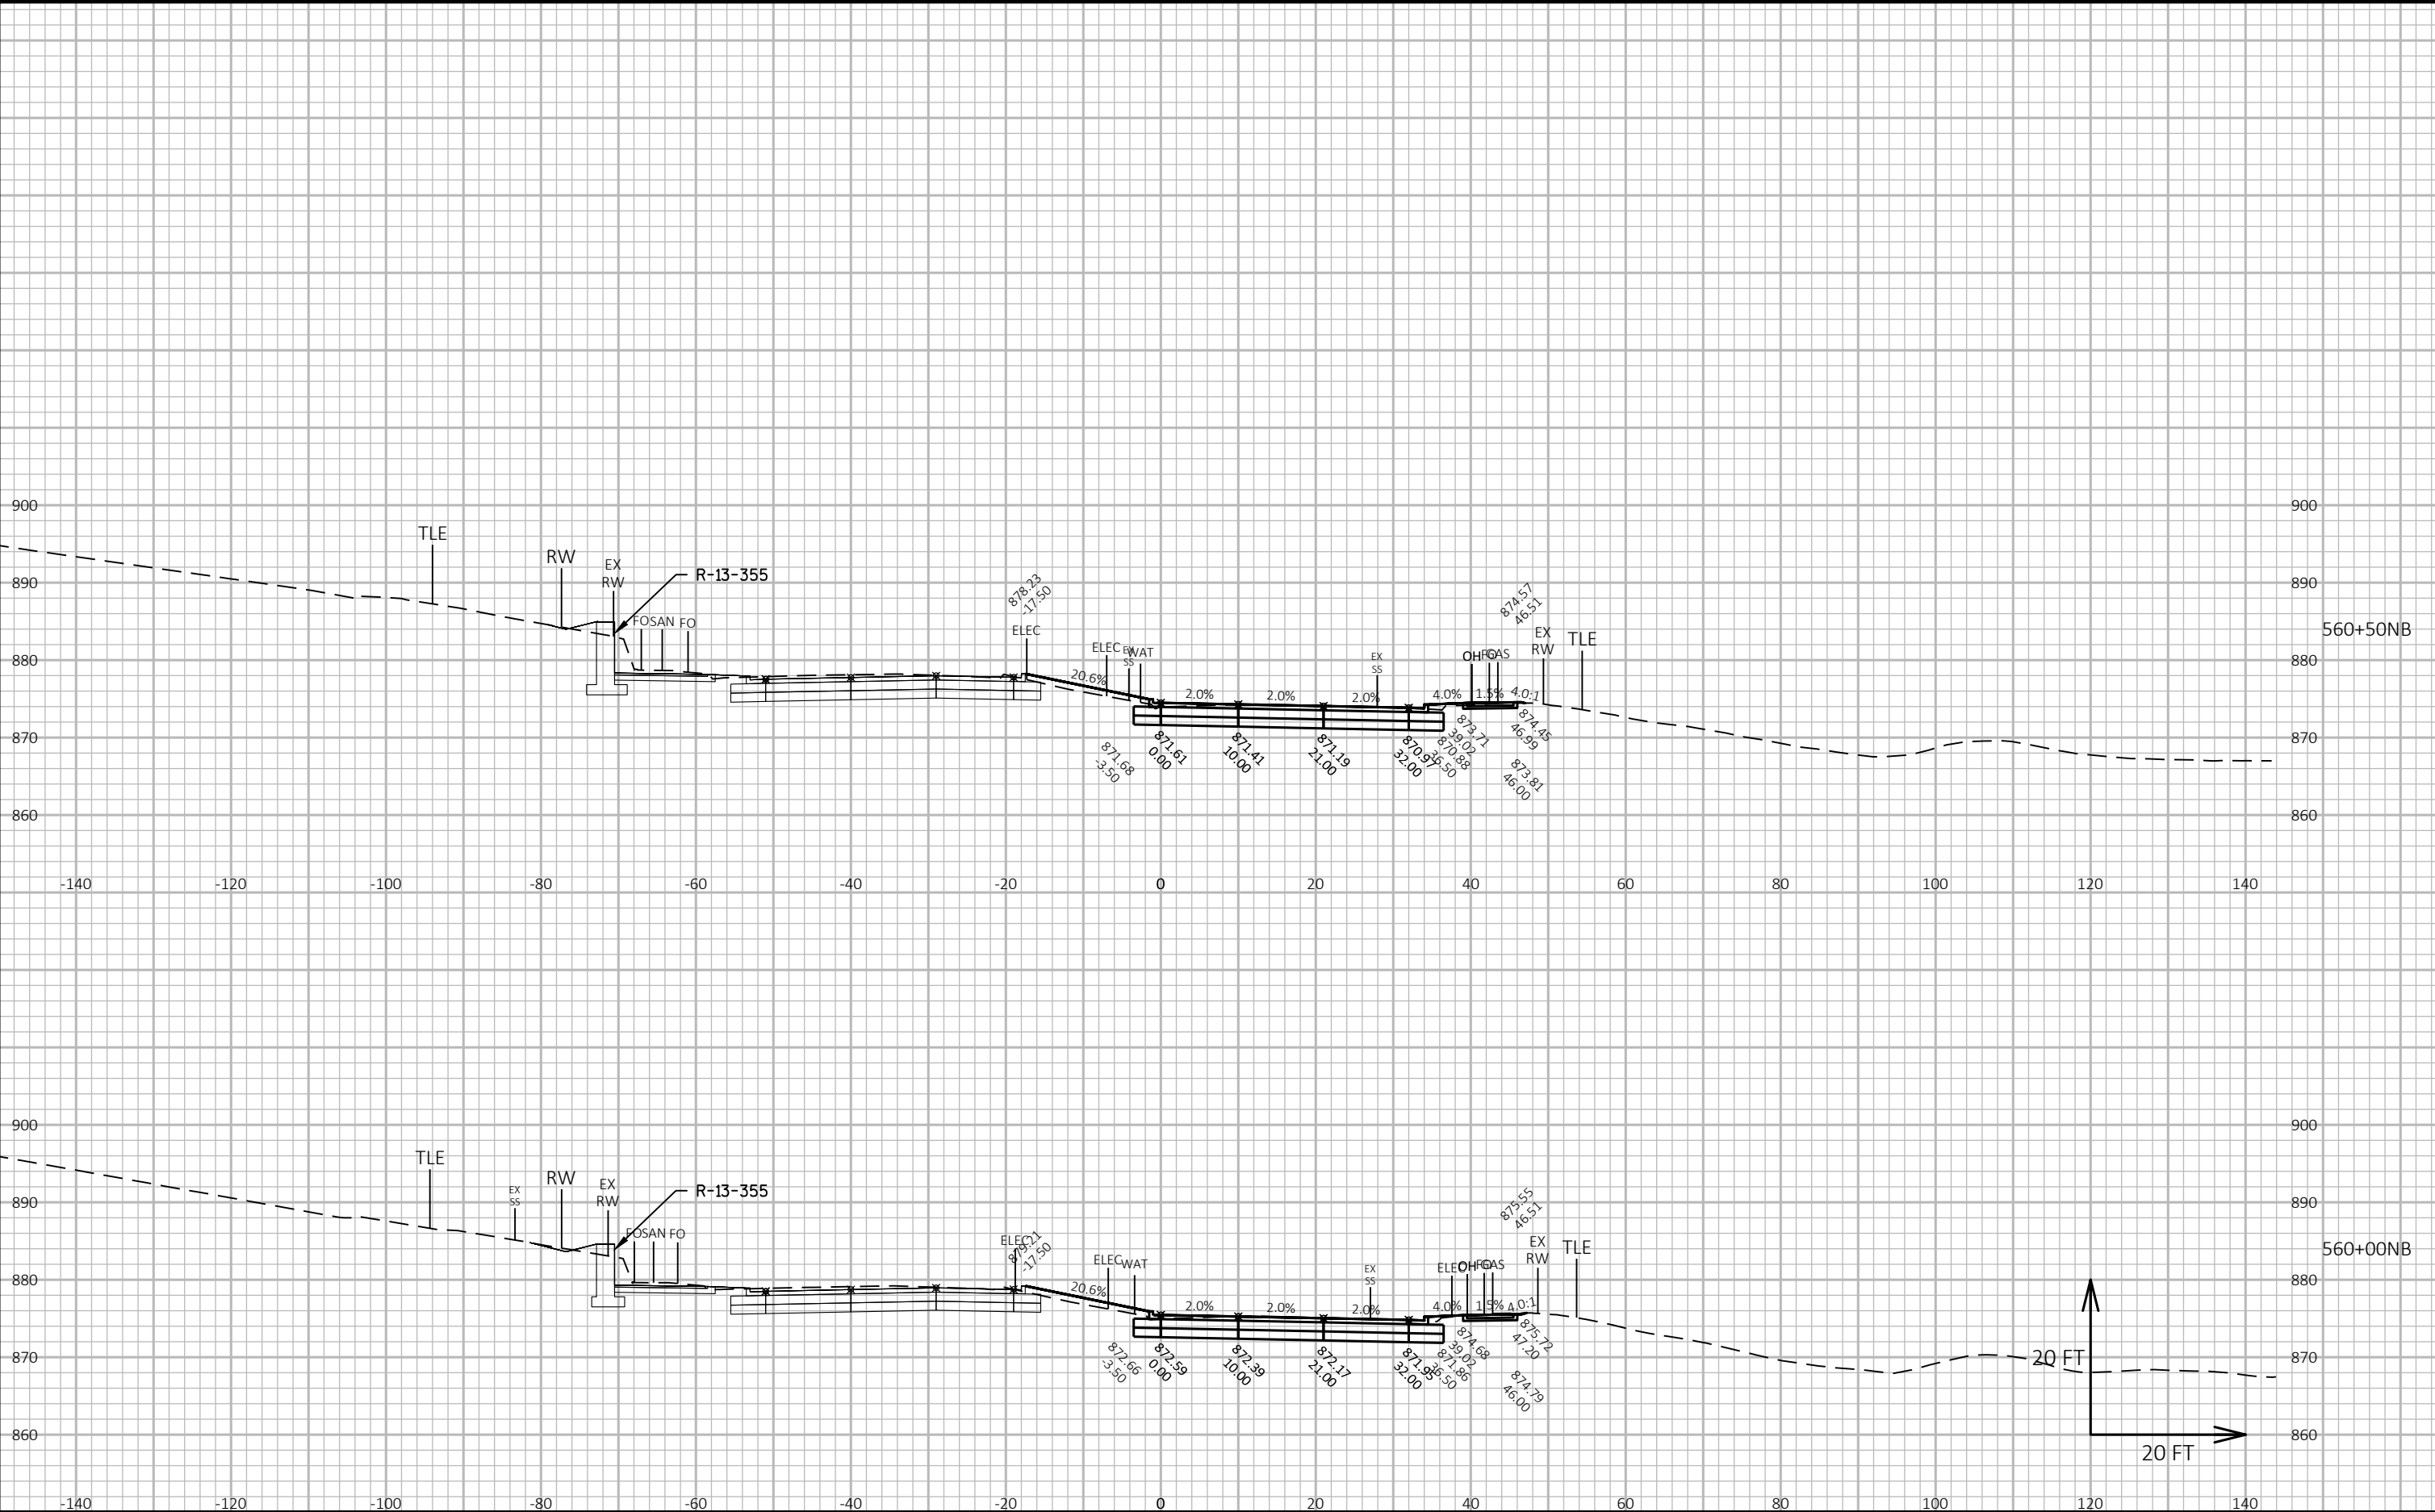

CROSS SECTIONS: FISH HATCHERY ROAD NB - STAGE E

LAYOUT NAME - Section Sheet - (29)

FILE NAME : G:\FITCHBRG\18013-000\CIVIL3D\SHEETS\PLAN\CROSS SECTION\01_FHR_XS - MAINLINE NB_A_KL.DWG


PLOT DATE : 10/23/2019 2:17 PM

PLOT BY : KL ENGINEERING

PLOT NAME :

Project No. 19-3488
Date: 07-12-2019
Designed By: BJS
Checked By: LMW

SHEET

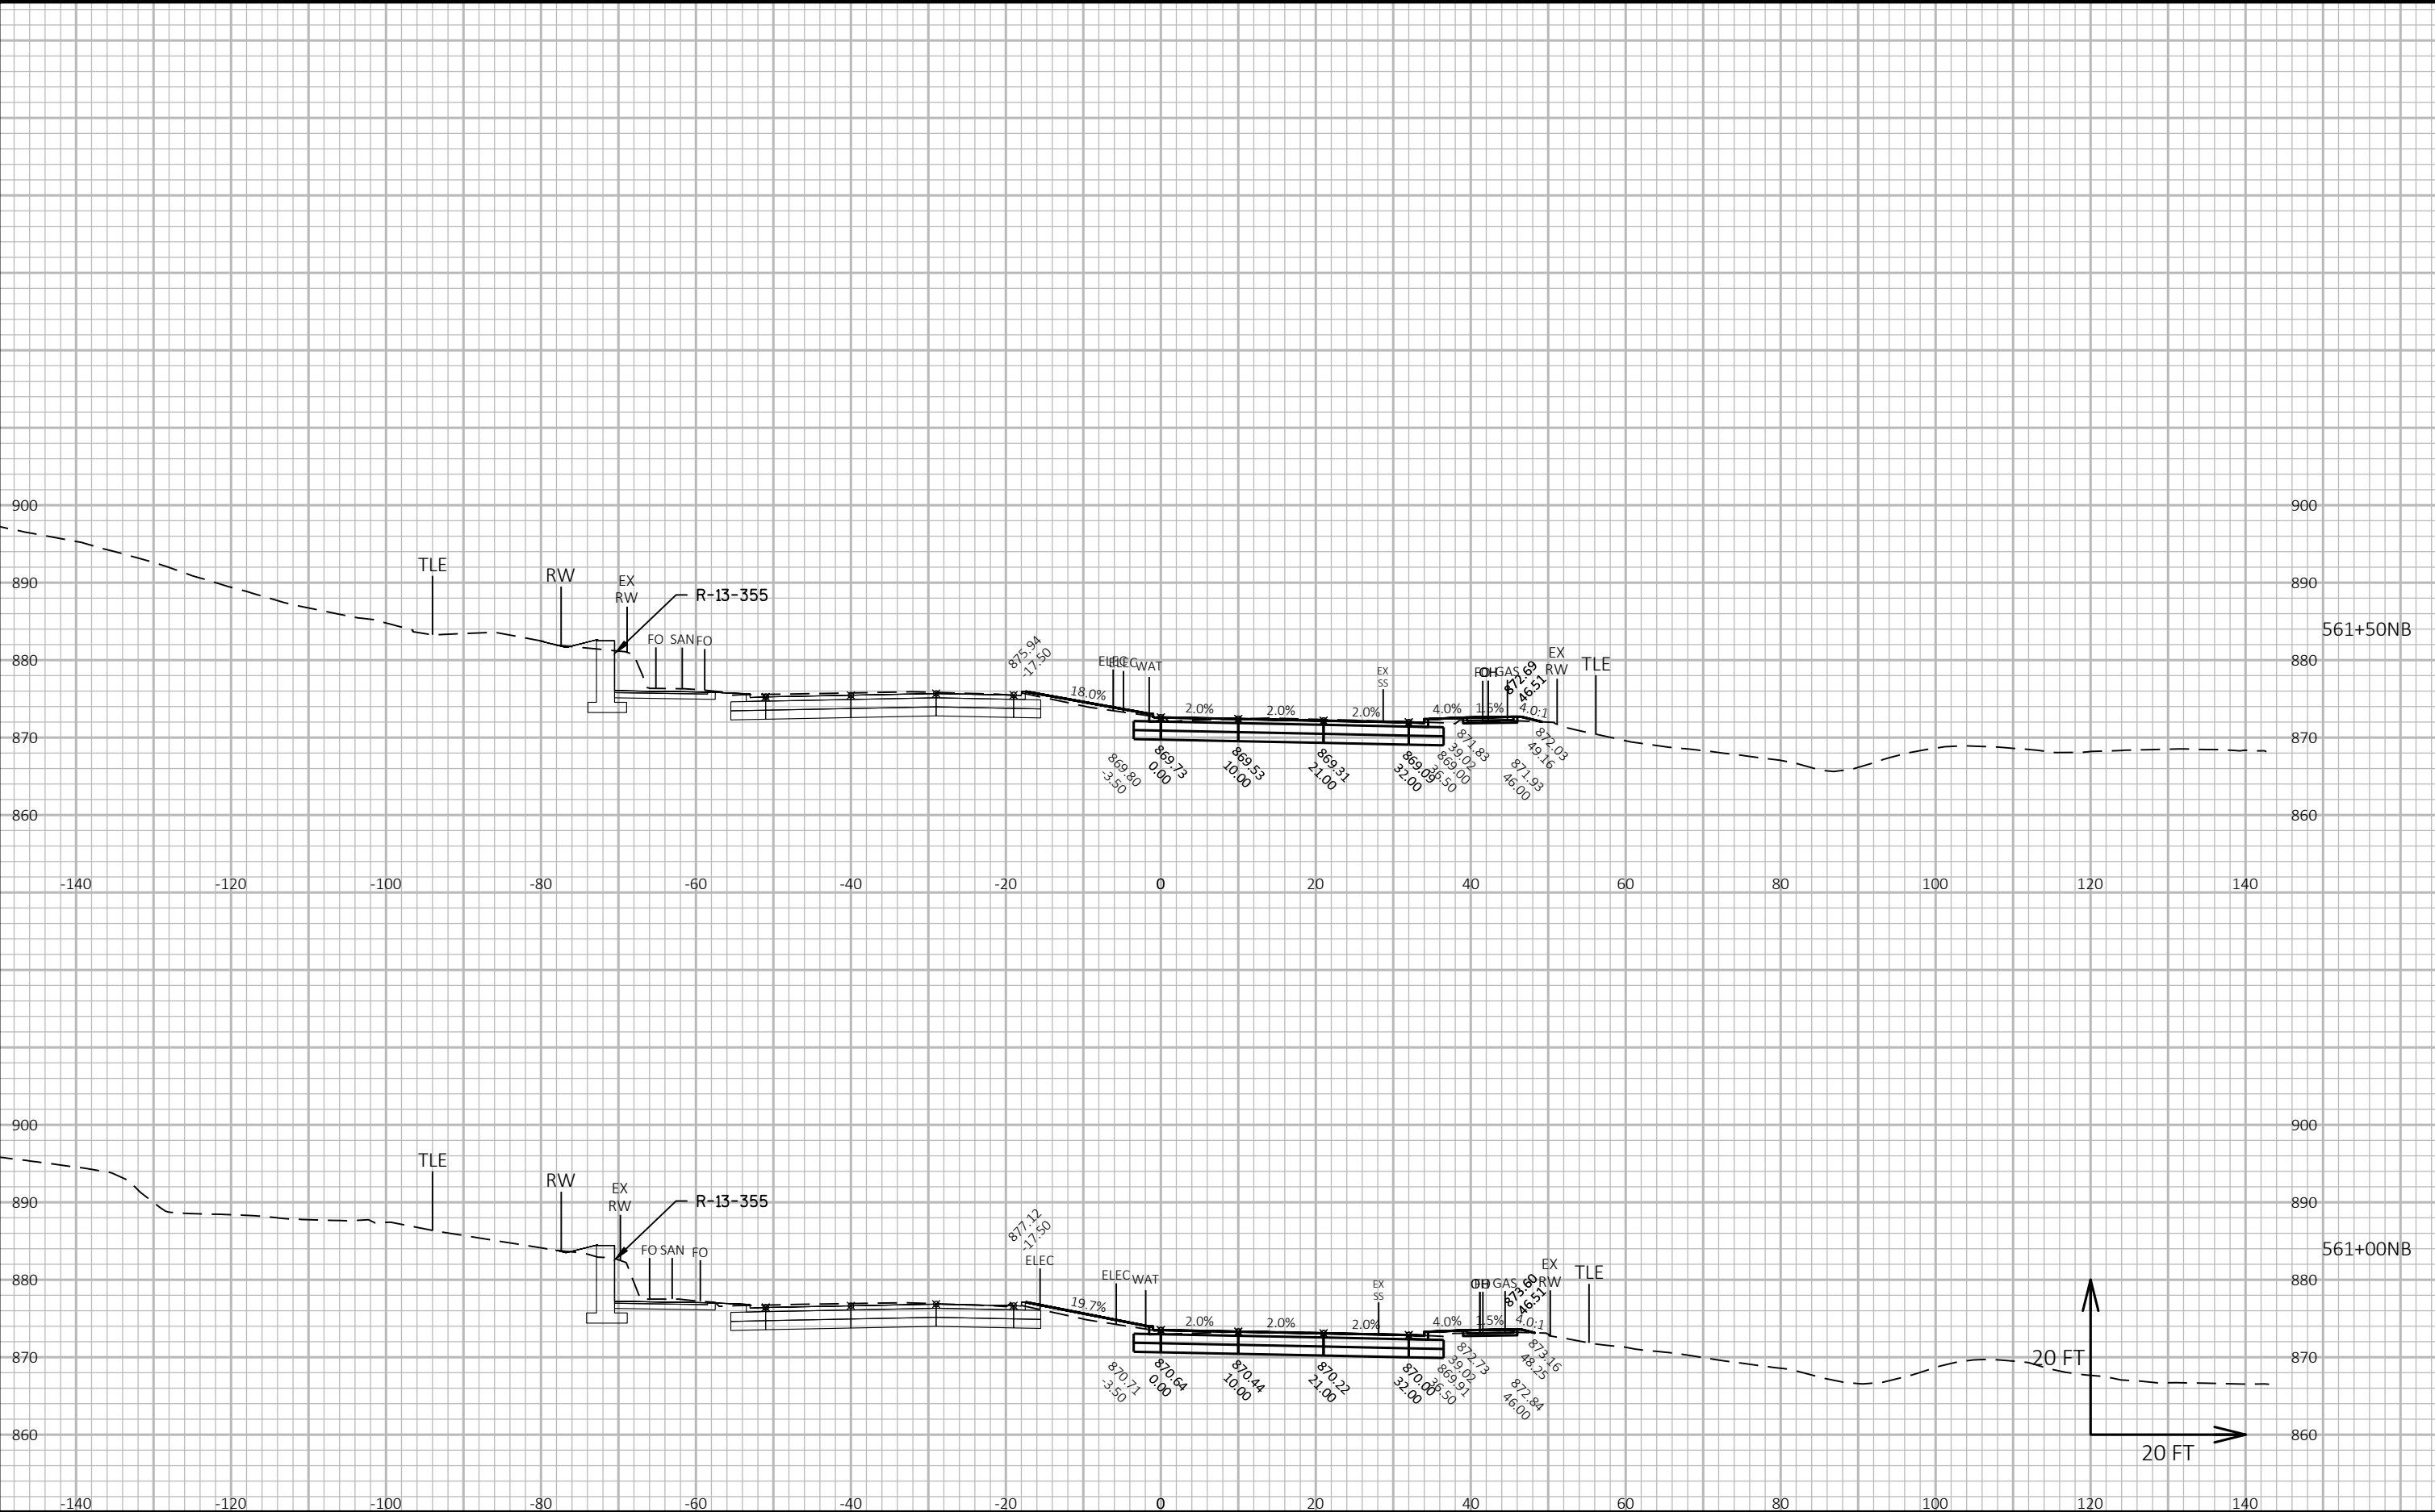

CROSS SECTIONS: FISH HATCHERY ROAD NB - STAGE E

LAYOUT NAME - Section Sheet - (30)

FILE NAME : G:\FITCHBRG\18013-000\CIVIL3D\SHEETS\PLAN\CROSS SECTION\01_FHR_XS - MAINLINE NB_A_KL.DWG


PLOT DATE : 10/23/2019 2:18 PM

PLOT BY : KL ENGINEERING

PLOT NAME :

Project No. 19-3488
Date: 07-12-2019
Designed By: BJS
Checked By: LMW

SHEET

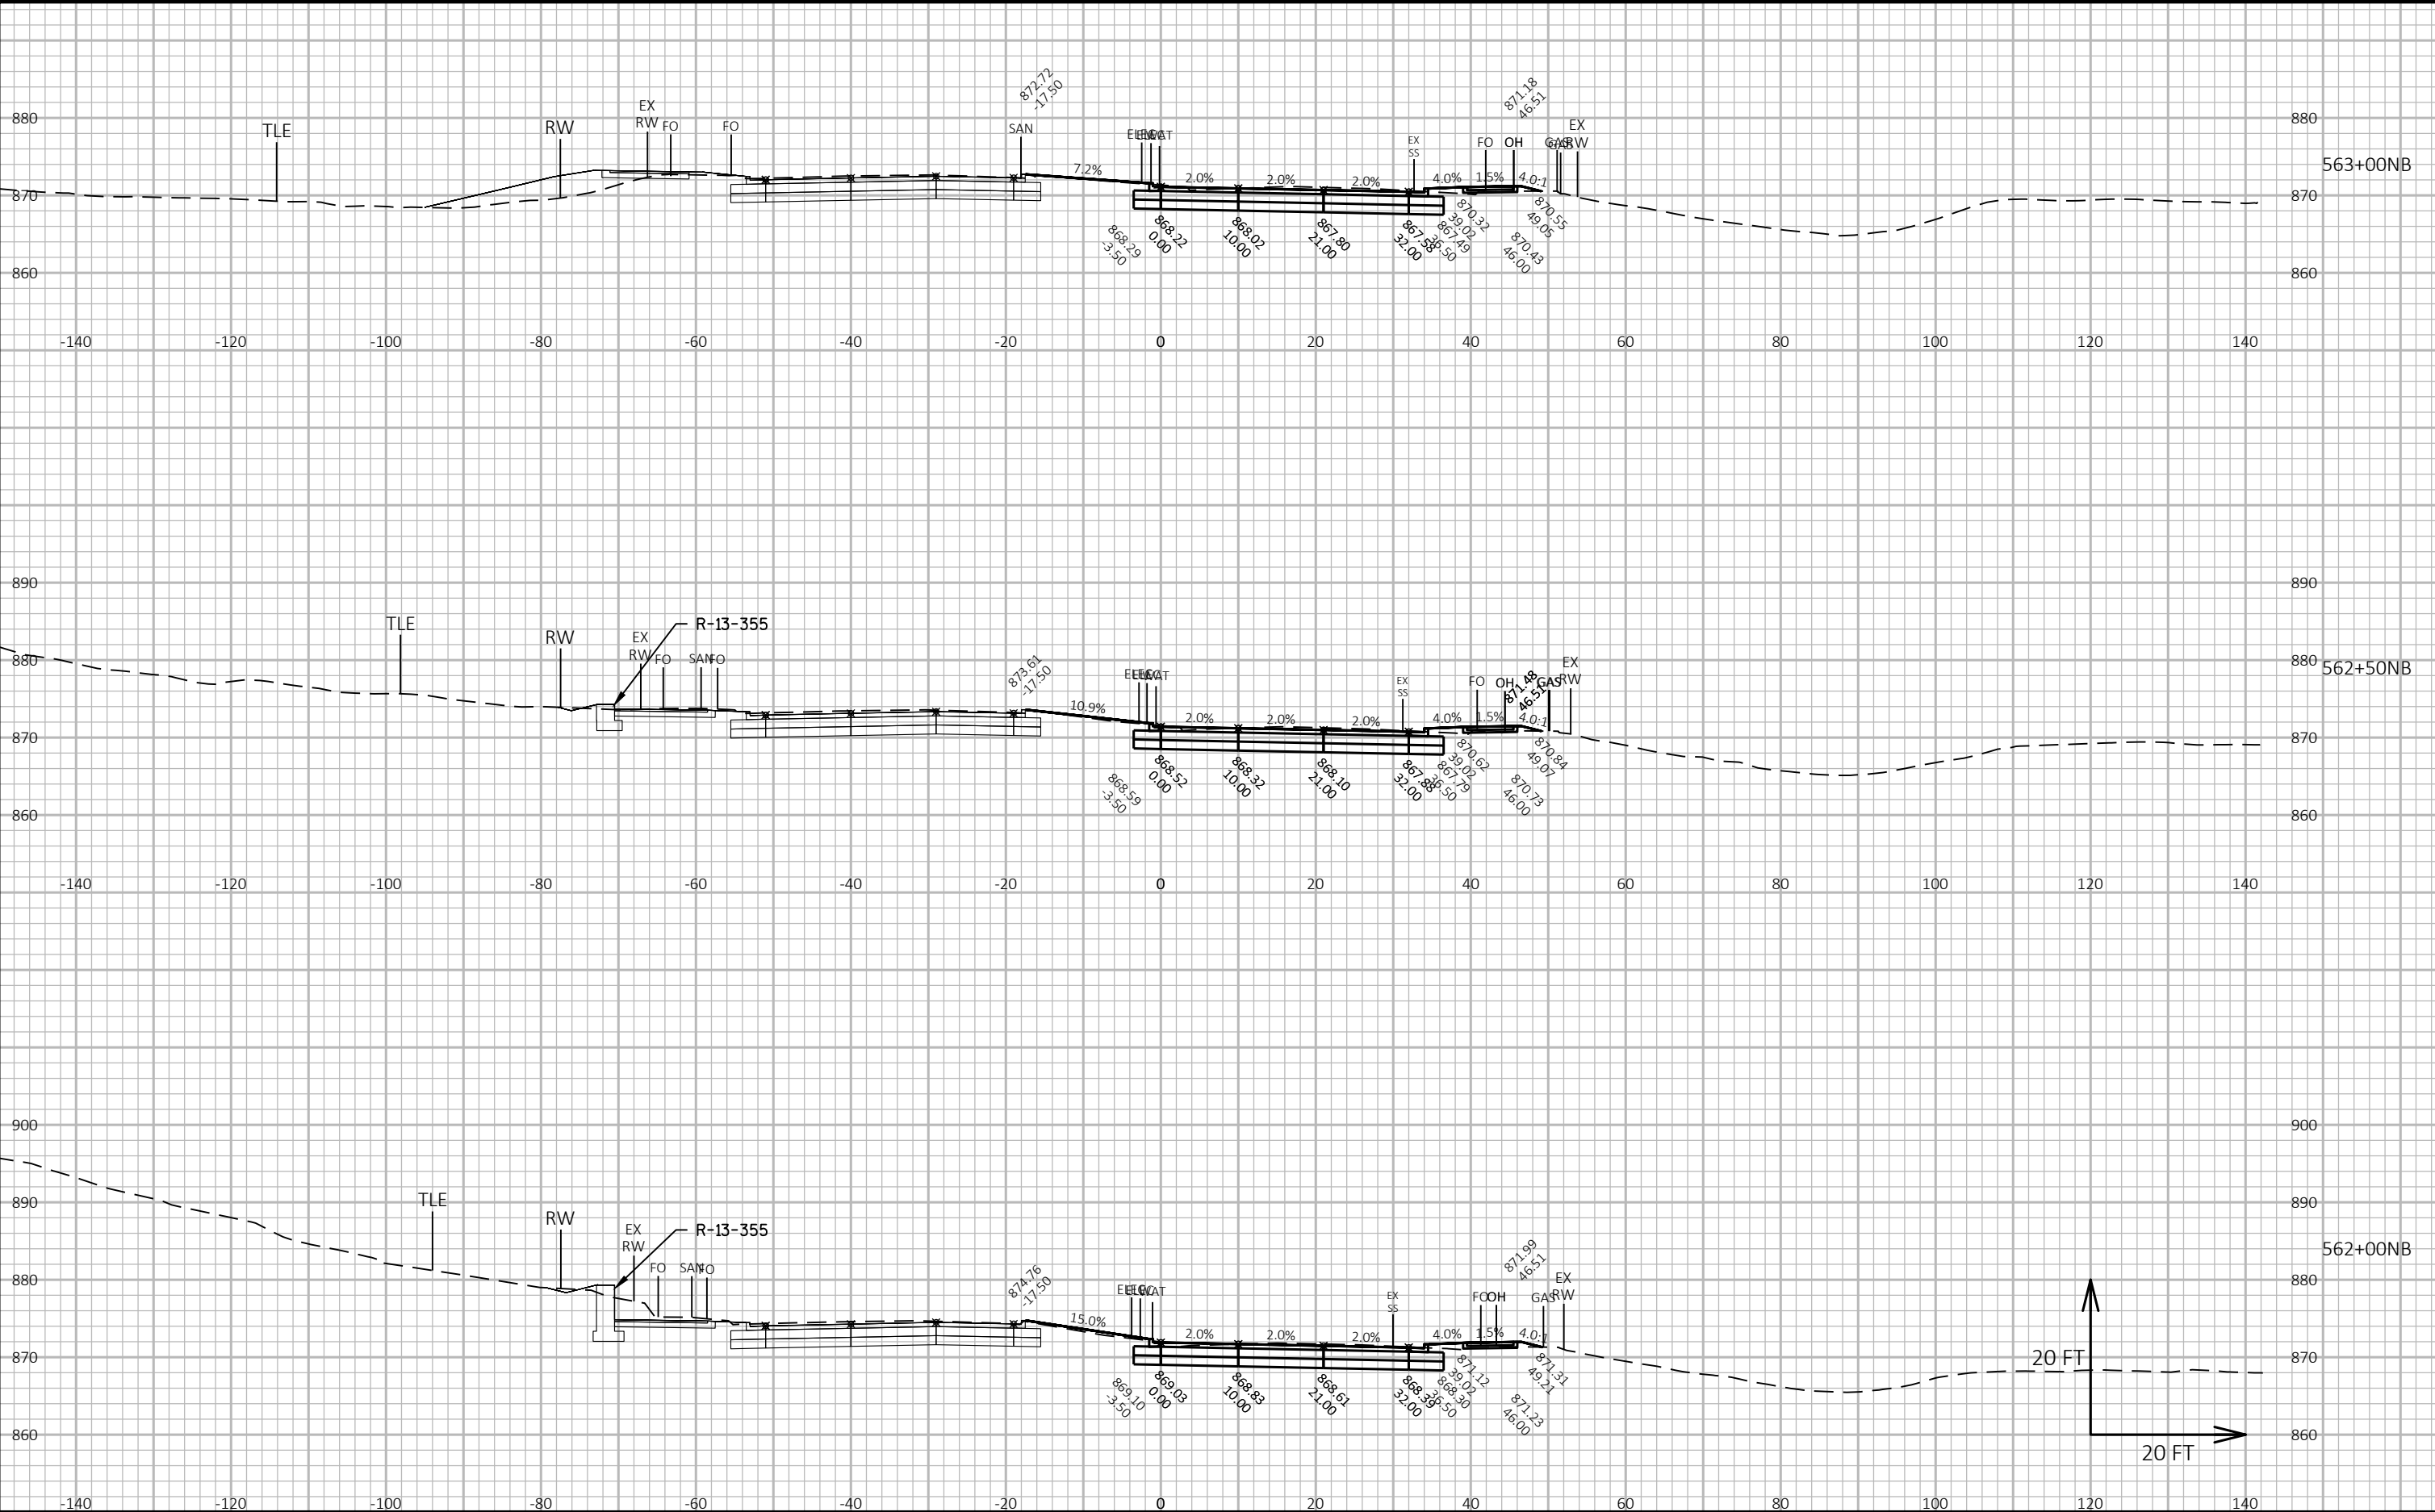

CROSS SECTIONS: FISH HATCHERY ROAD NB - STAGE E

LAYOUT NAME - Section Sheet - (31)

FILE NAME : G:\FITCHBRG\18013-000\CIVIL3D\SHEETS\PLAN\CROSS SECTION\01_FHR_XS - MAINLINE NB_A_KL.DWG


PLOT DATE : 10/23/2019 2:18 PM

PLOT BY : KL ENGINEERING

PLOT NAME :

Project No. 19-3488
Date: 07-12-2019
Designed By: BJS
Checked By: LMW


SHEET

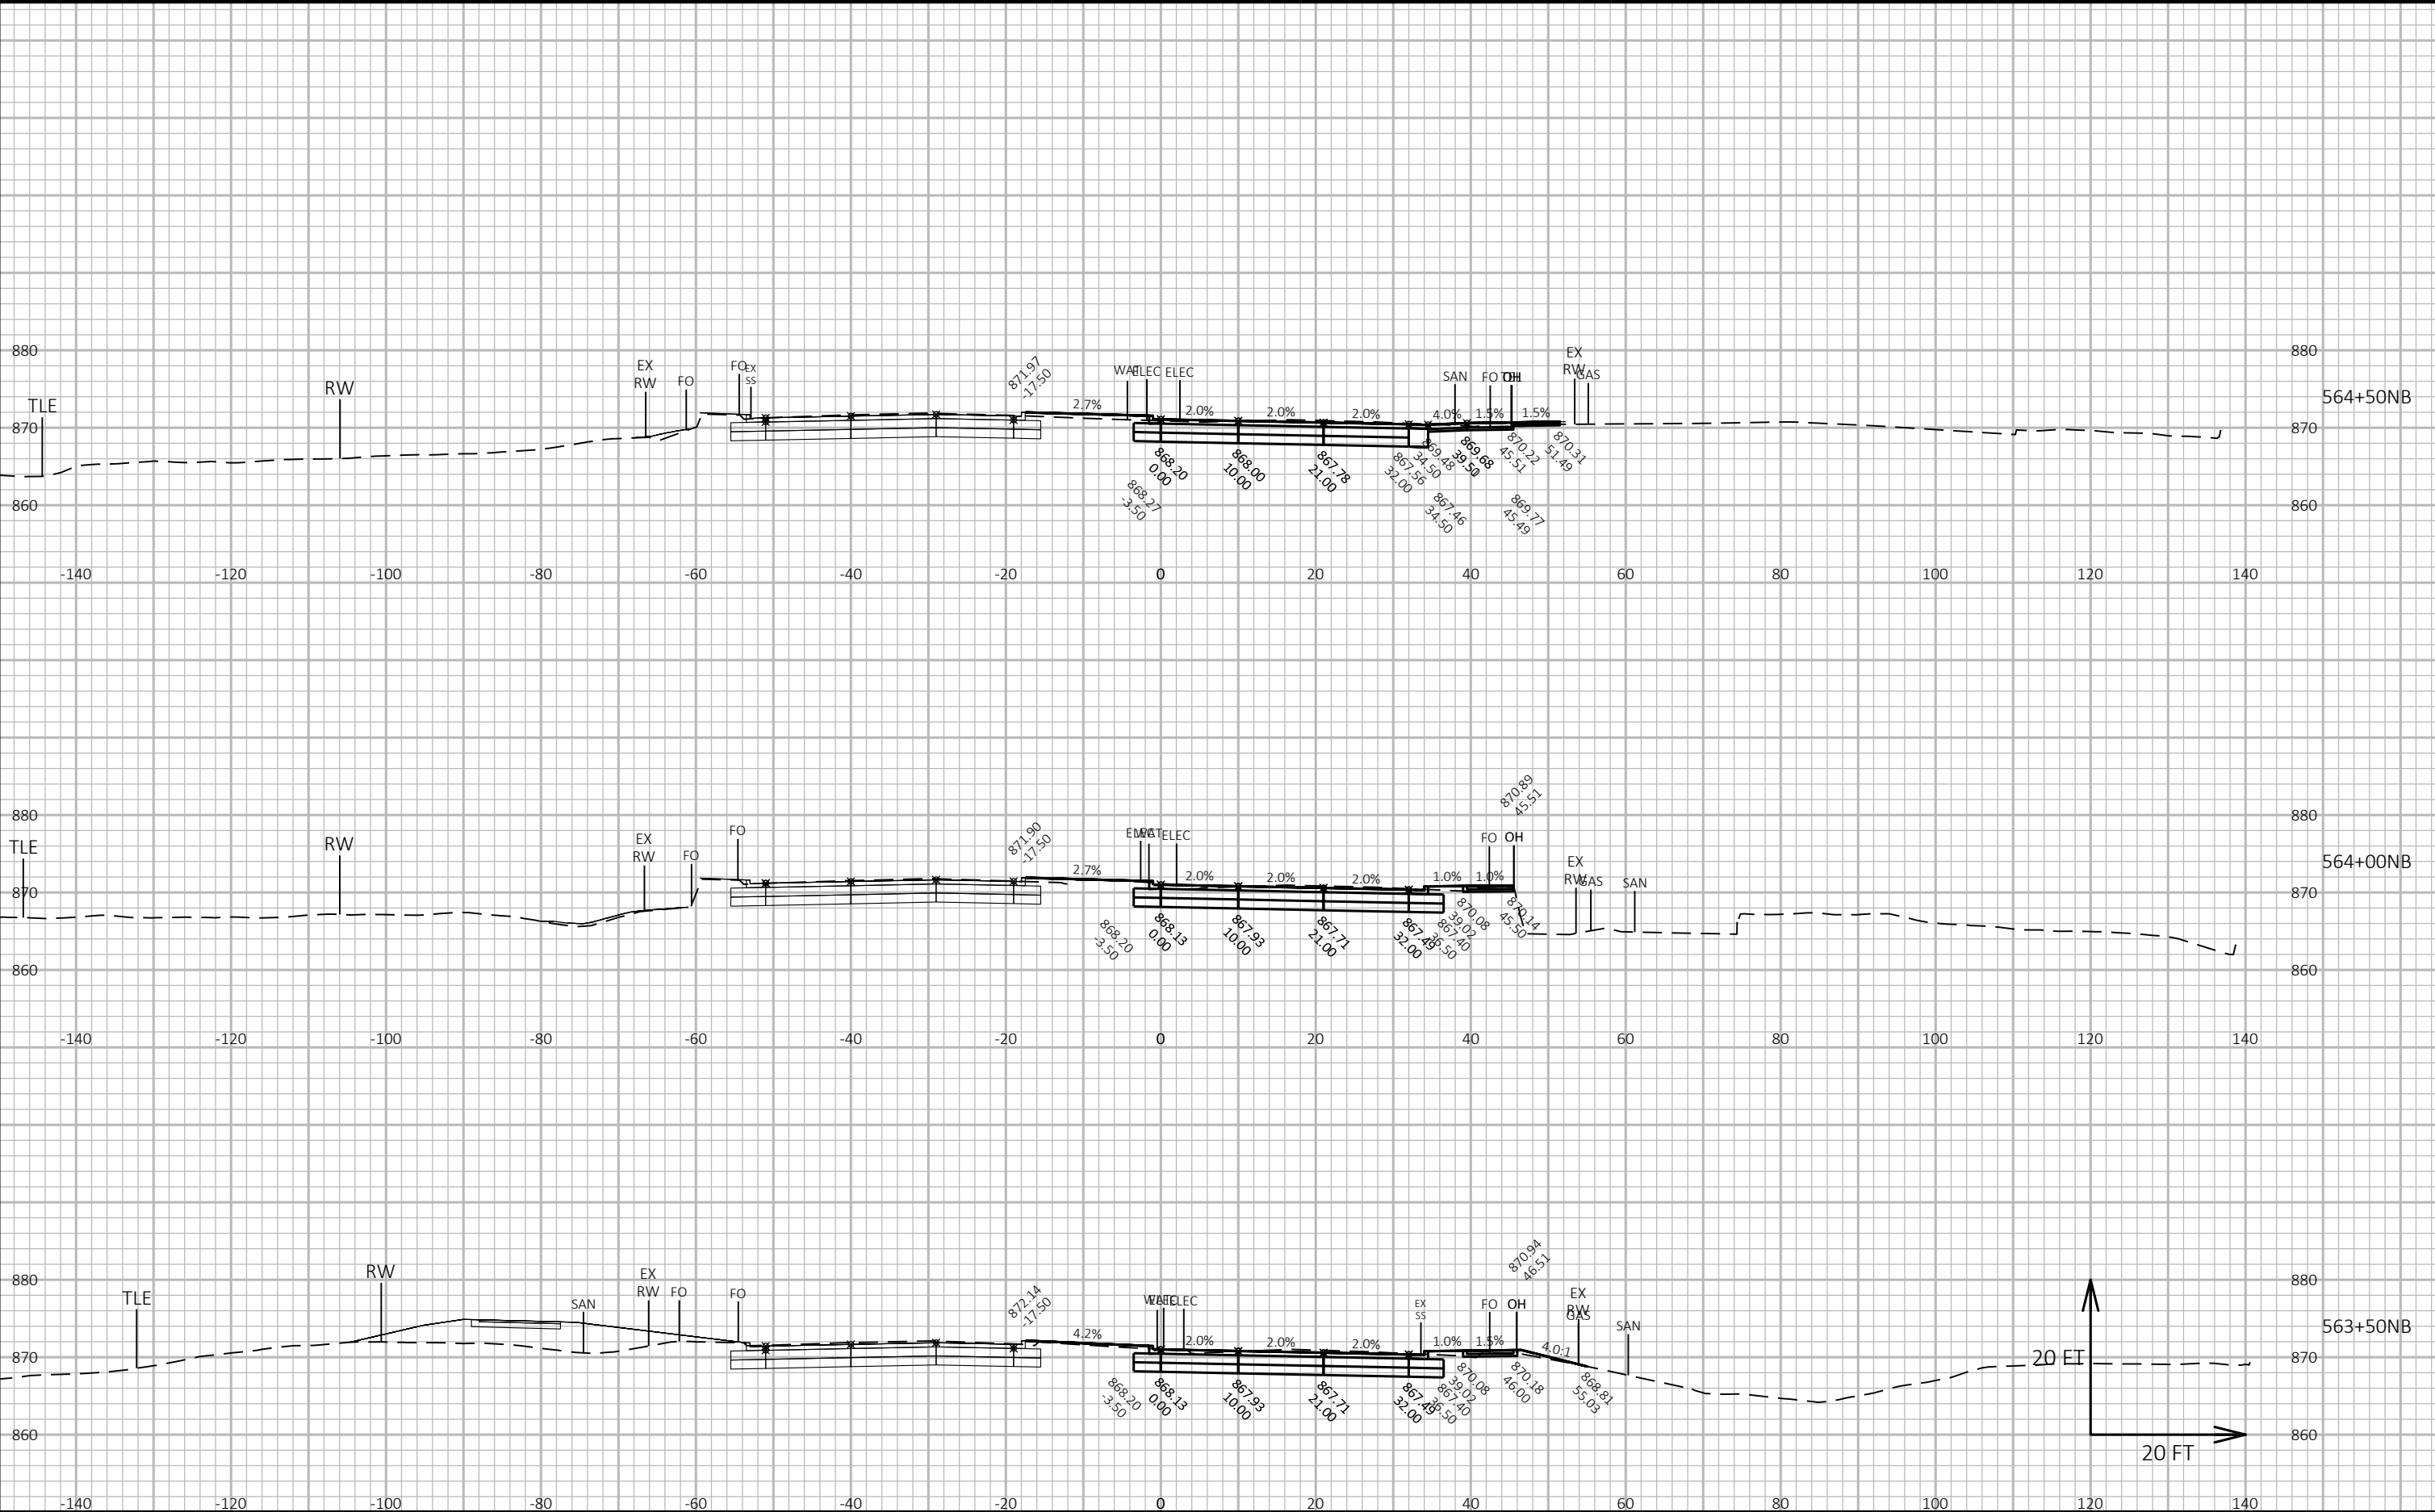

CROSS SECTIONS: FISH HATCHERY ROAD NB - STAGE E

Project No. 19-3488
Date: 07-12-2019
Designed By: BJS
Checked By: LMW

SHEET

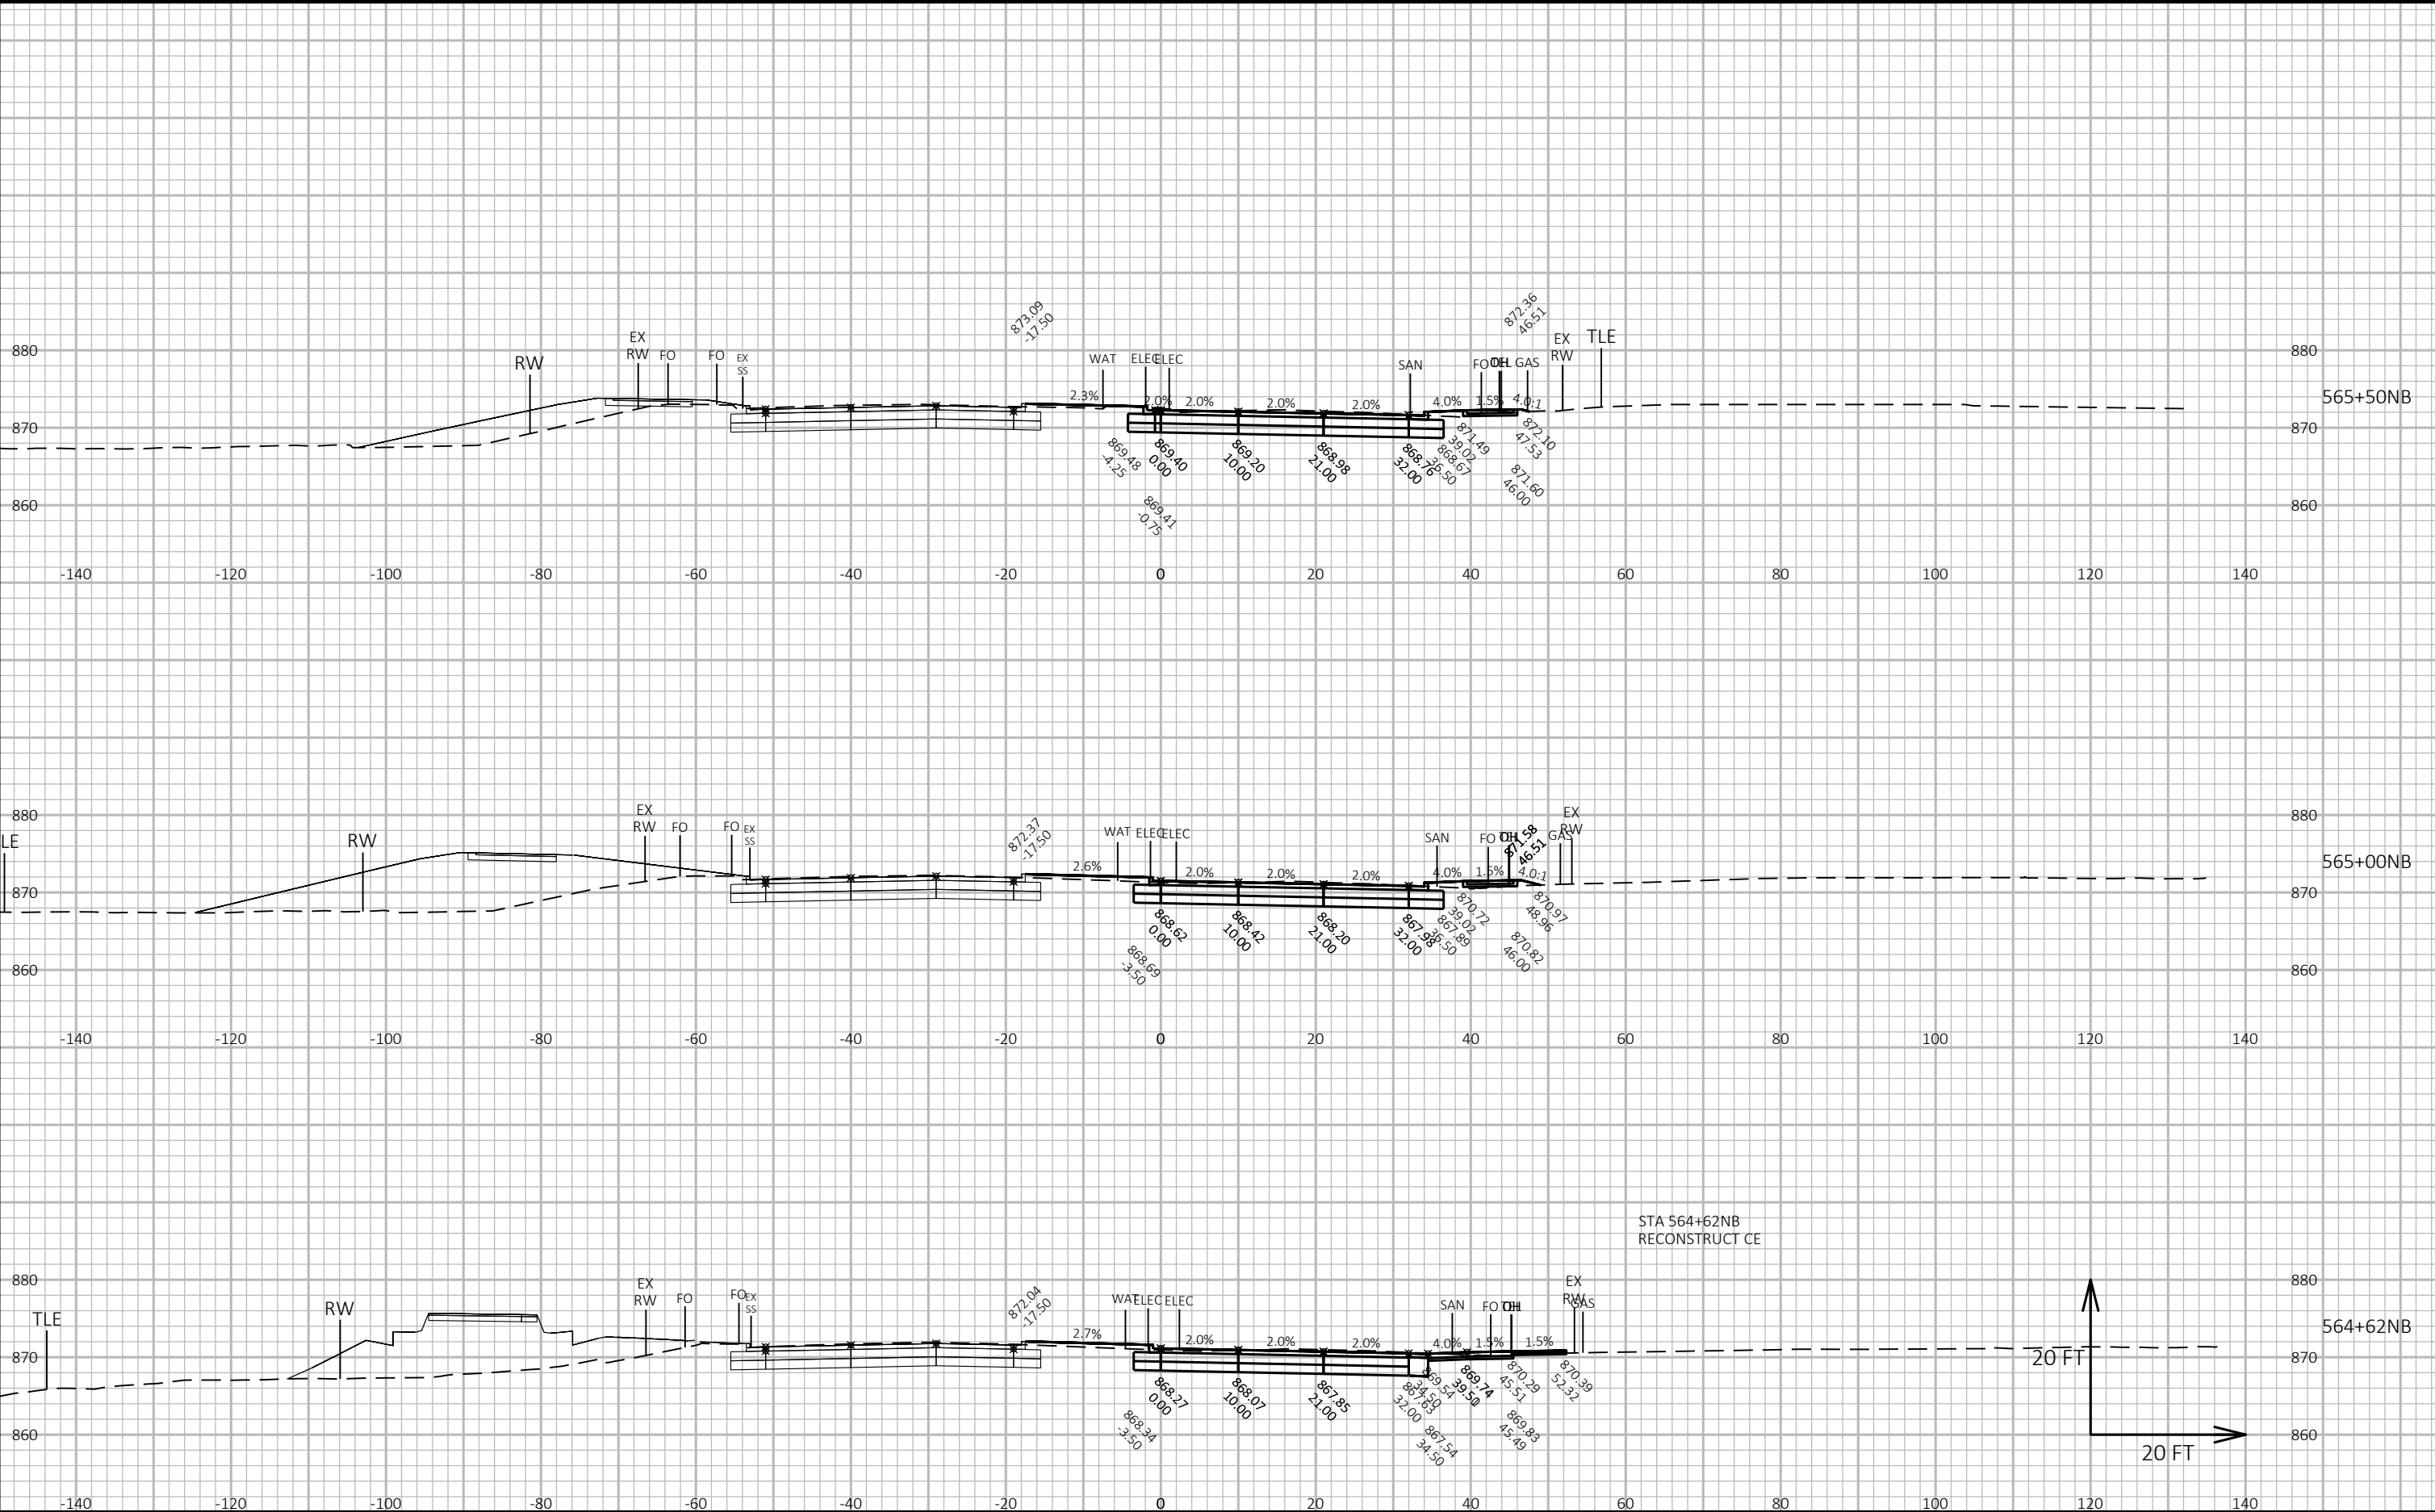

CROSS SECTIONS: FISH HATCHERY ROAD NB - STAGE E

LAYOUT NAME - Section Sheet - (33)

FILE NAME : G:\FITCHBRG\18013-000\CIVIL3D\SHEETS\PLAN\CROSS SECTION\01_FHR_XS - MAINLINE NB_A_KL.DWG


PLOT DATE : 10/23/2019 2:20 PM

PLOT BY : KL ENGINEERING

PLOT NAME :

Project No. 19-3488
Date: 07-12-2019
Designed By: BJS
Checked By: LMW

SHEET

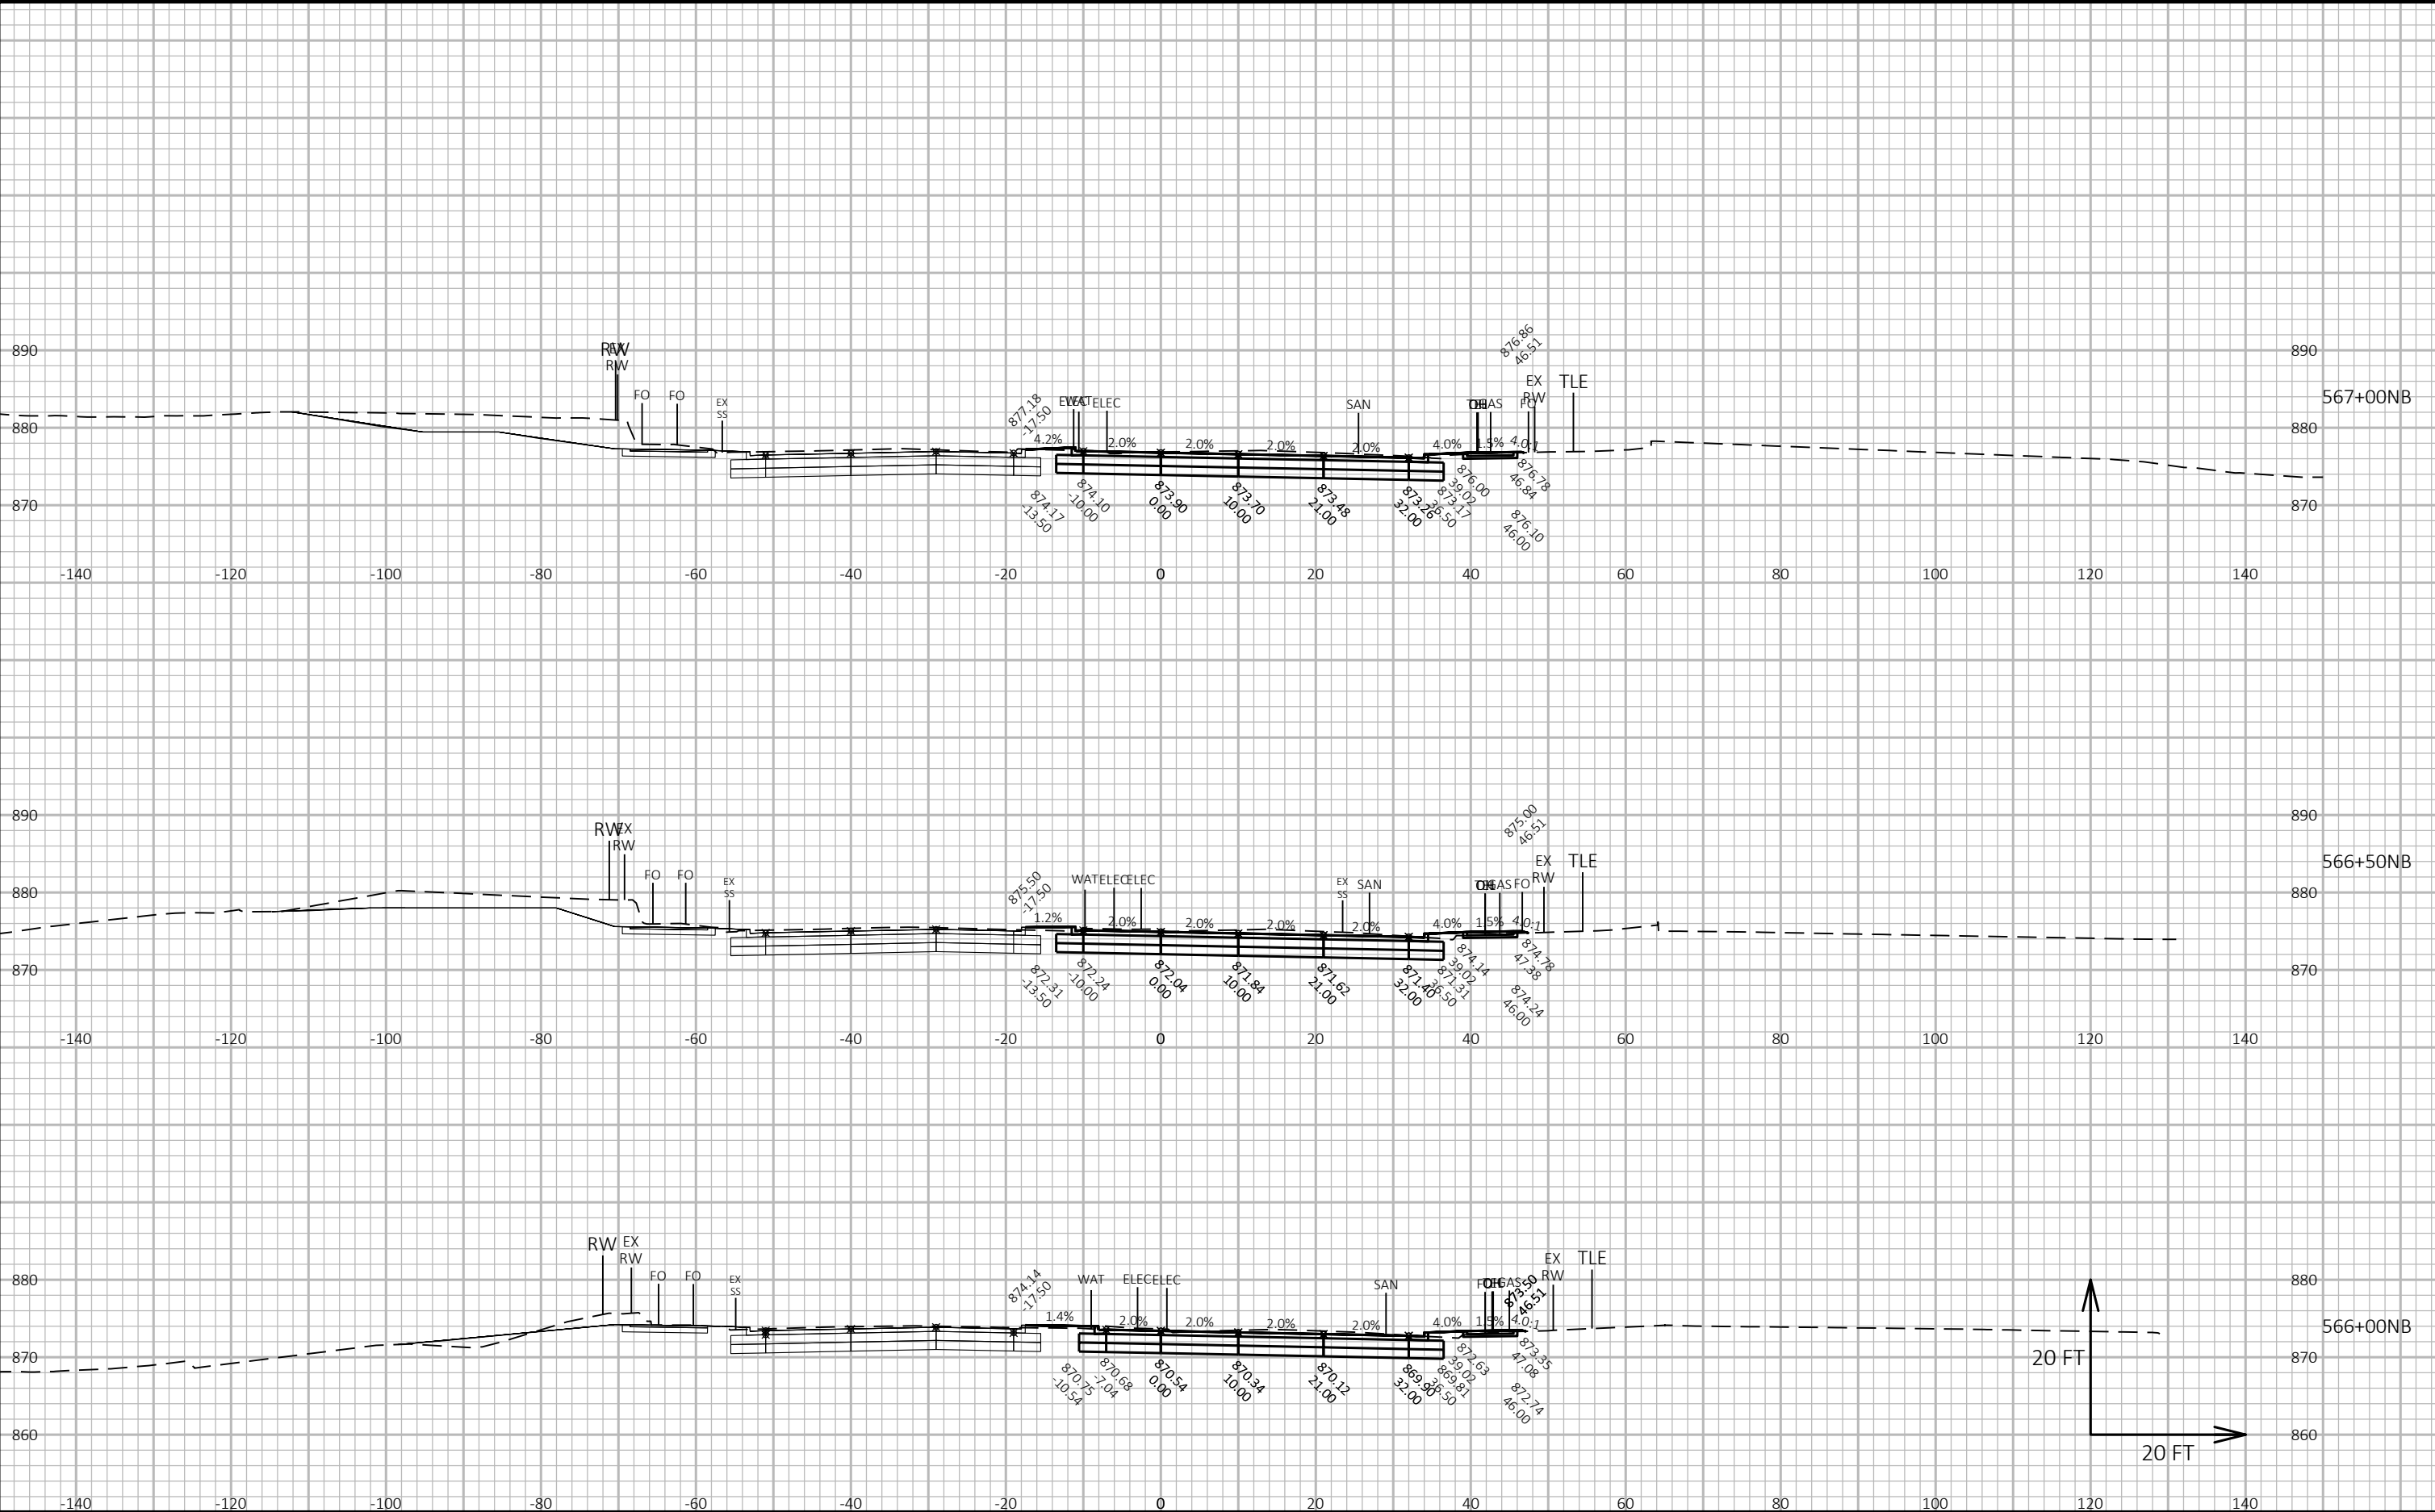

CROSS SECTIONS: FISH HATCHERY ROAD NB - STAGE E

LAYOUT NAME - Section Sheet - (34)

FILE NAME : G:\FITCHBRG\18013-000\CIVIL3D\SHEETS\PLAN\CROSS SECTION\01_FHR_XS - MAINLINE NB_A_KL.DWG


PLOT DATE : 10/23/2019 2:21 PM

PLOT BY : KL ENGINEERING

PLOT NAME :

Project No. 19-3488
Date: 07-12-2019
Designed By: BJS
Checked By: LMW


SHEET

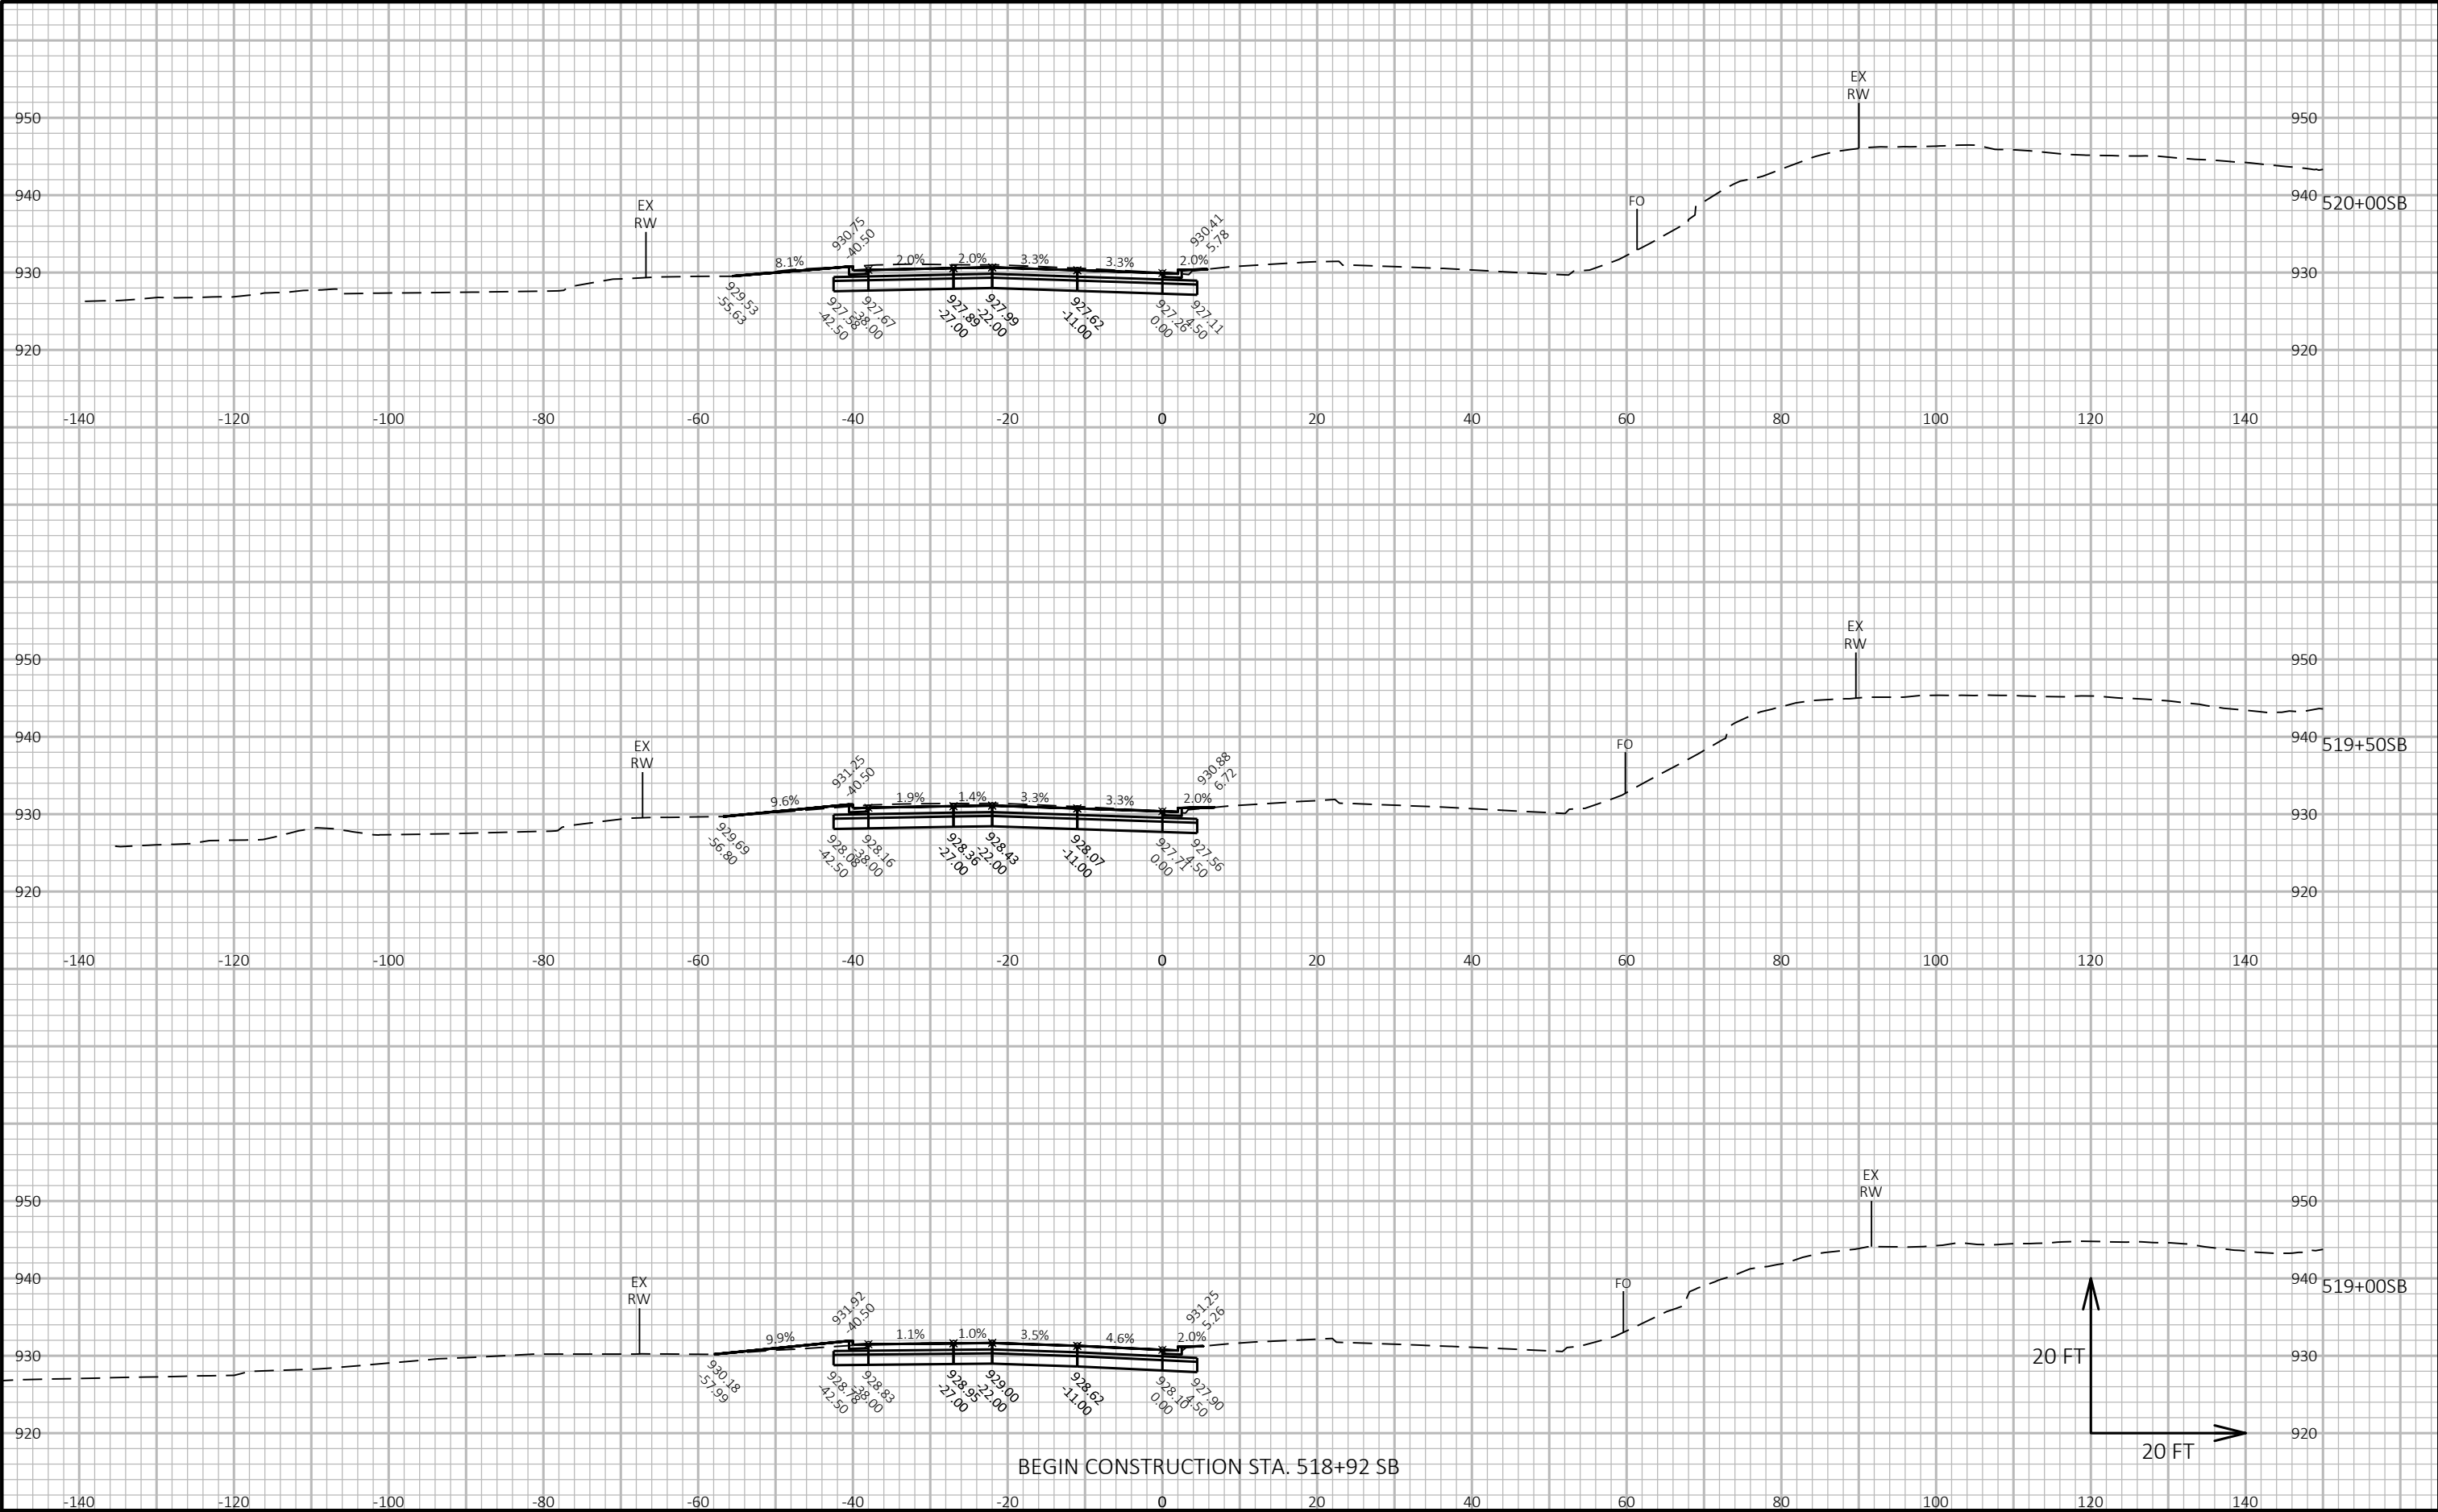

CROSS SECTIONS: FISH HATCHERY ROAD SB - STAGE F

Project No. 19-3488
Date: 07-12-2019
Designed By: BJS
Checked By: LMW


SHEET

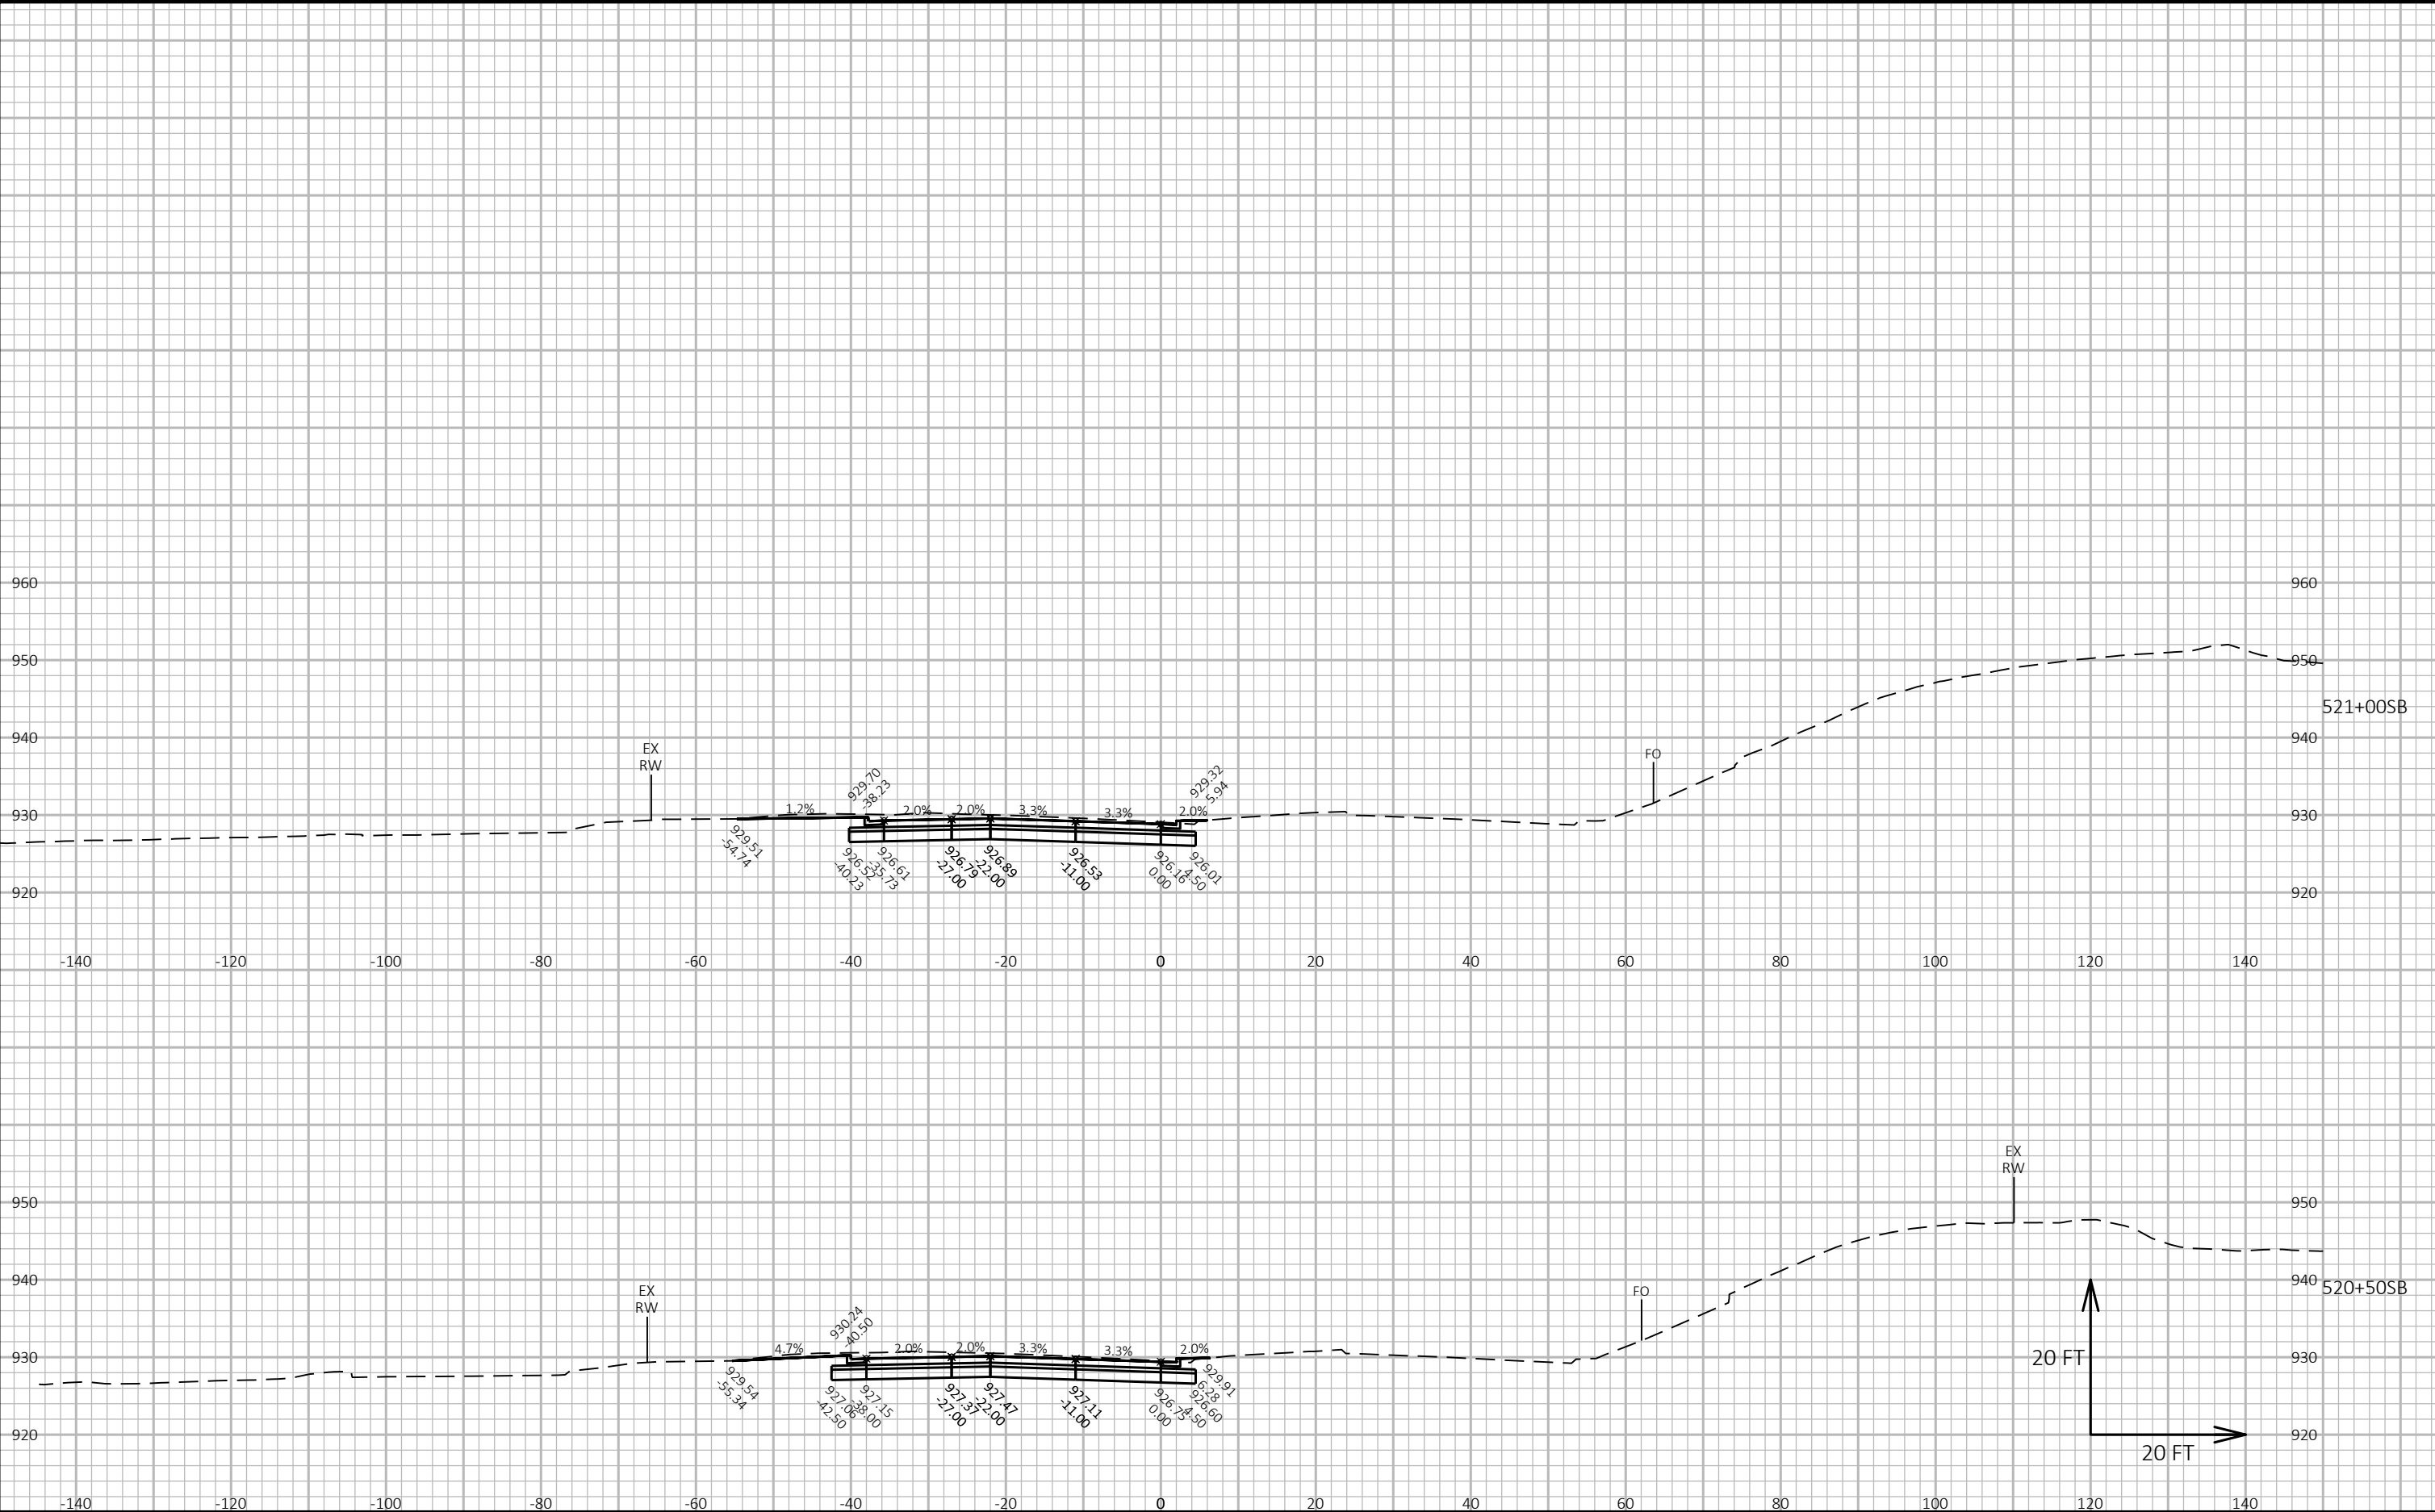

CROSS SECTIONS: FISH HATCHERY ROAD SB - STAGE F

Project No. 19-3488 Designed By: BJS
Date: 07-12-2019 Checked By: LMW


SHEET

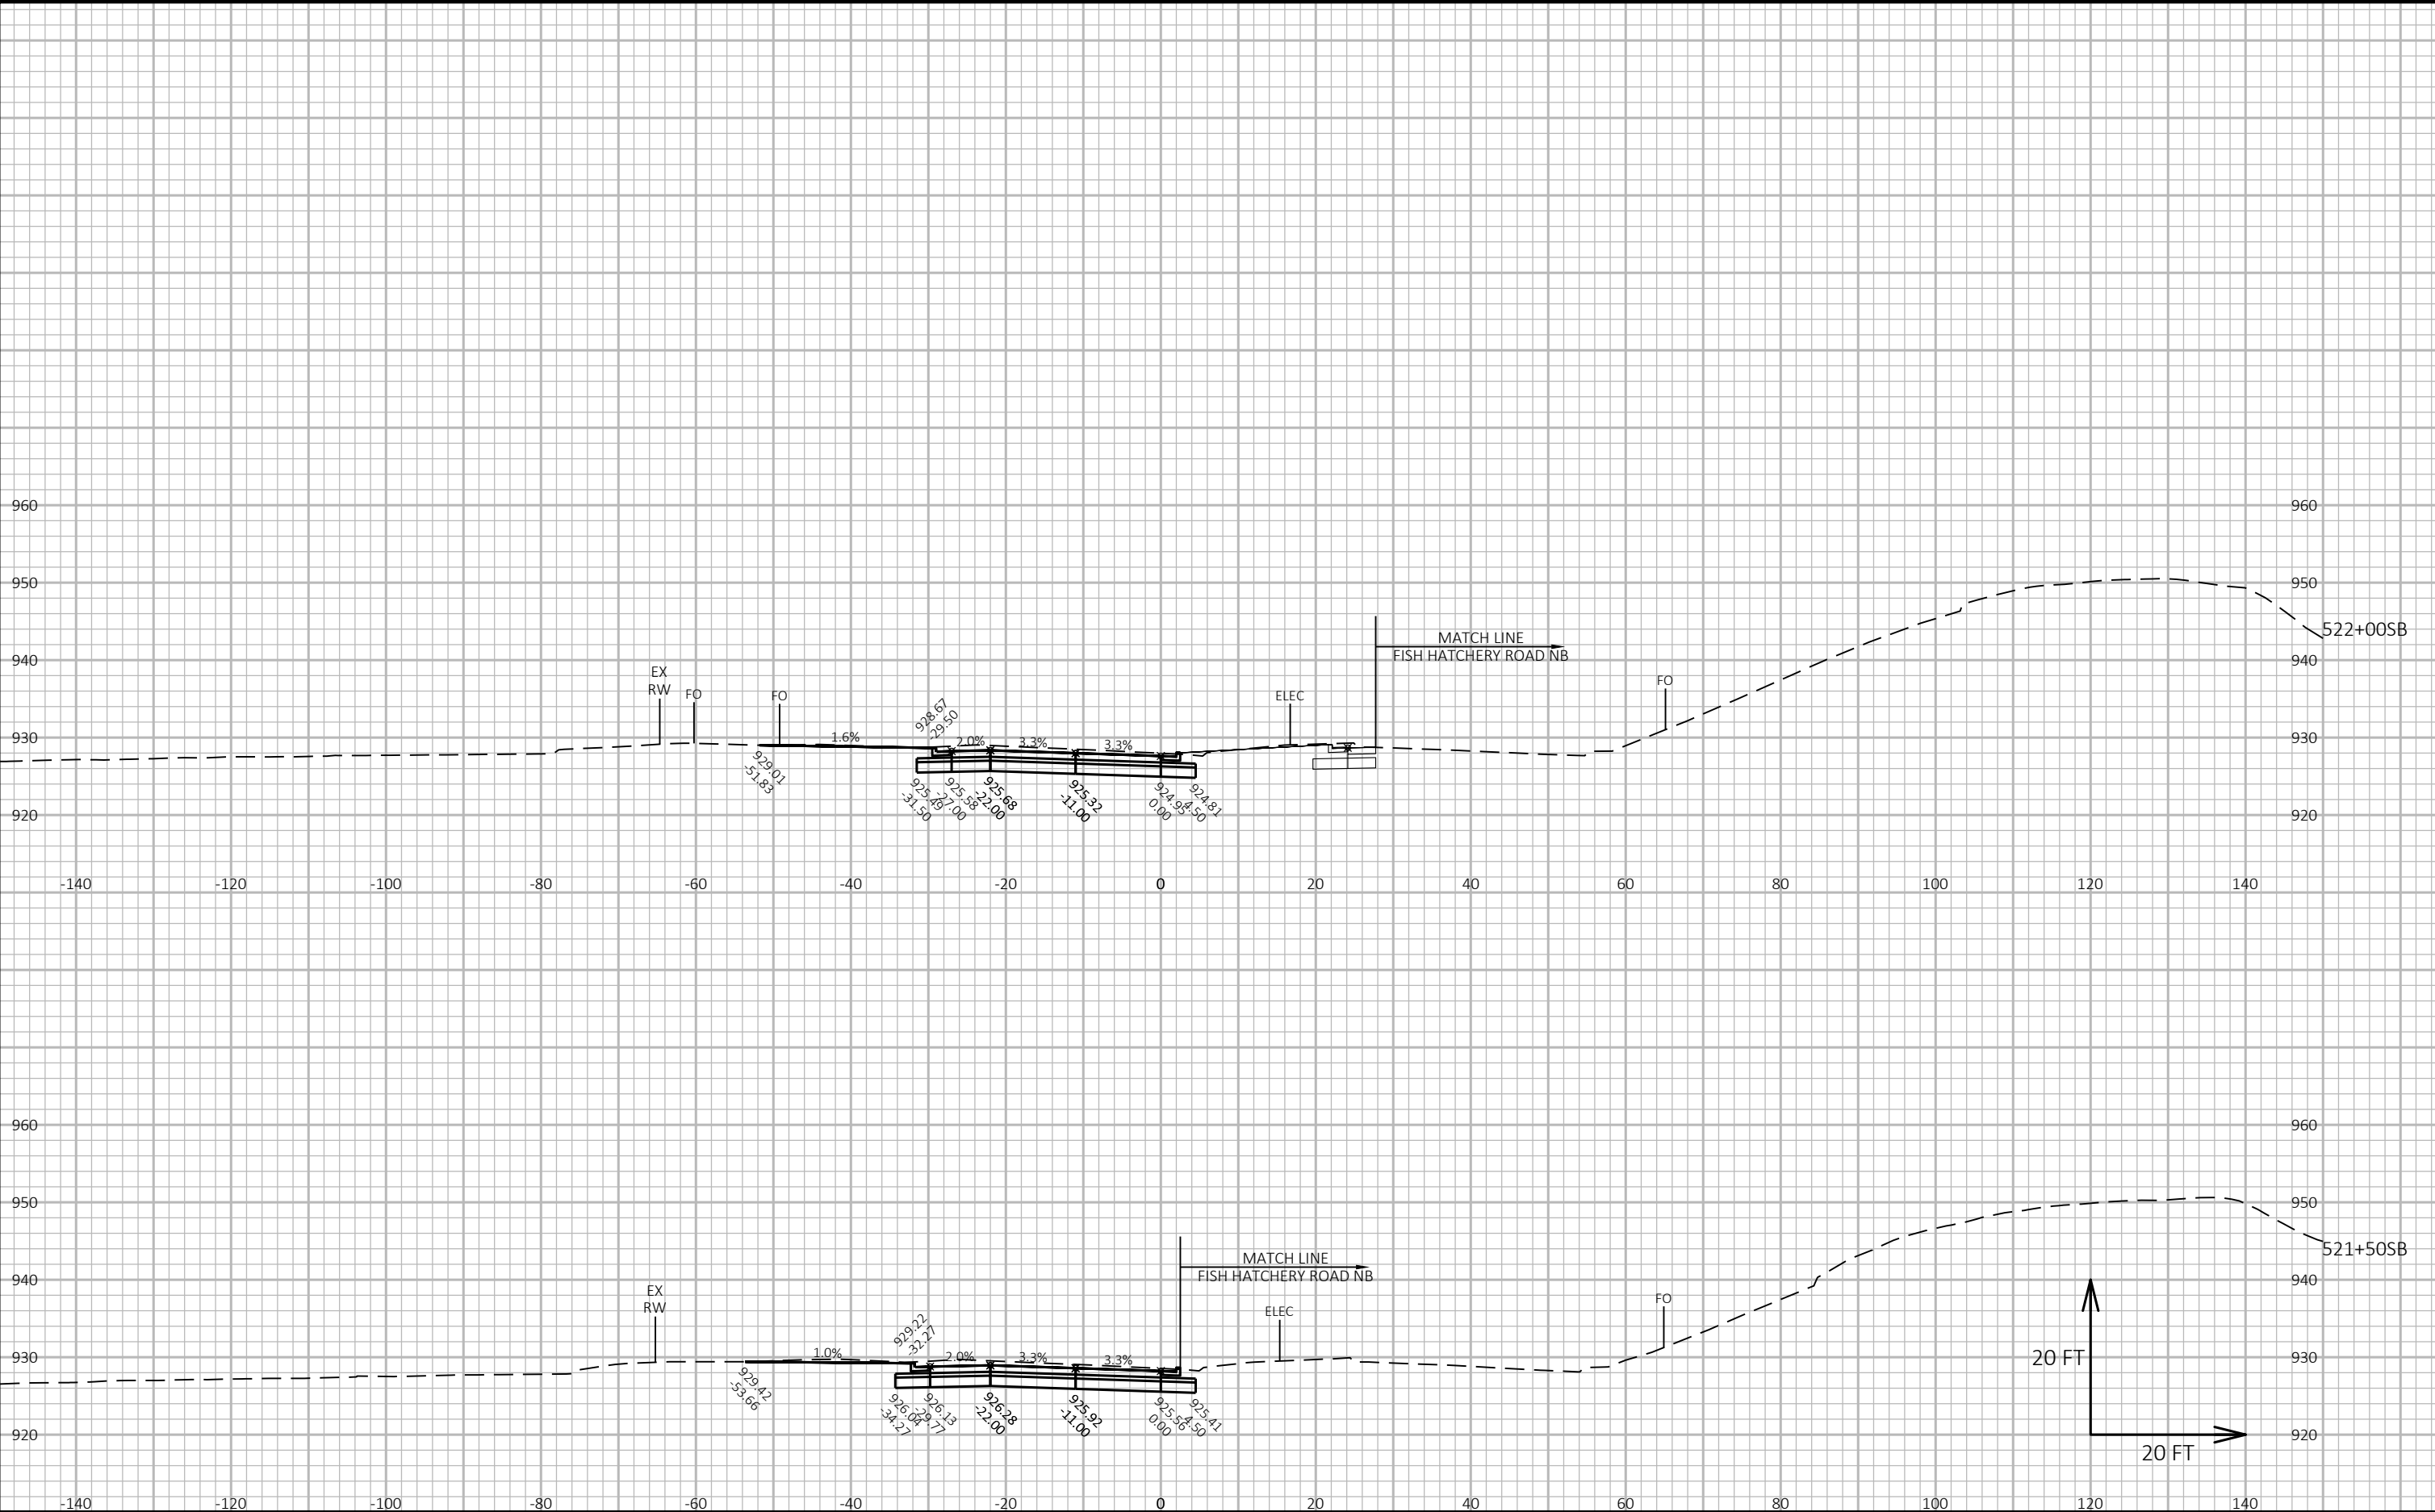

CROSS SECTIONS: FISH HATCHERY ROAD SB - STAGE F

Project No. 19-3488
Date: 07-12-2019
Designed By: BJS
Checked By: LMW

SHEET

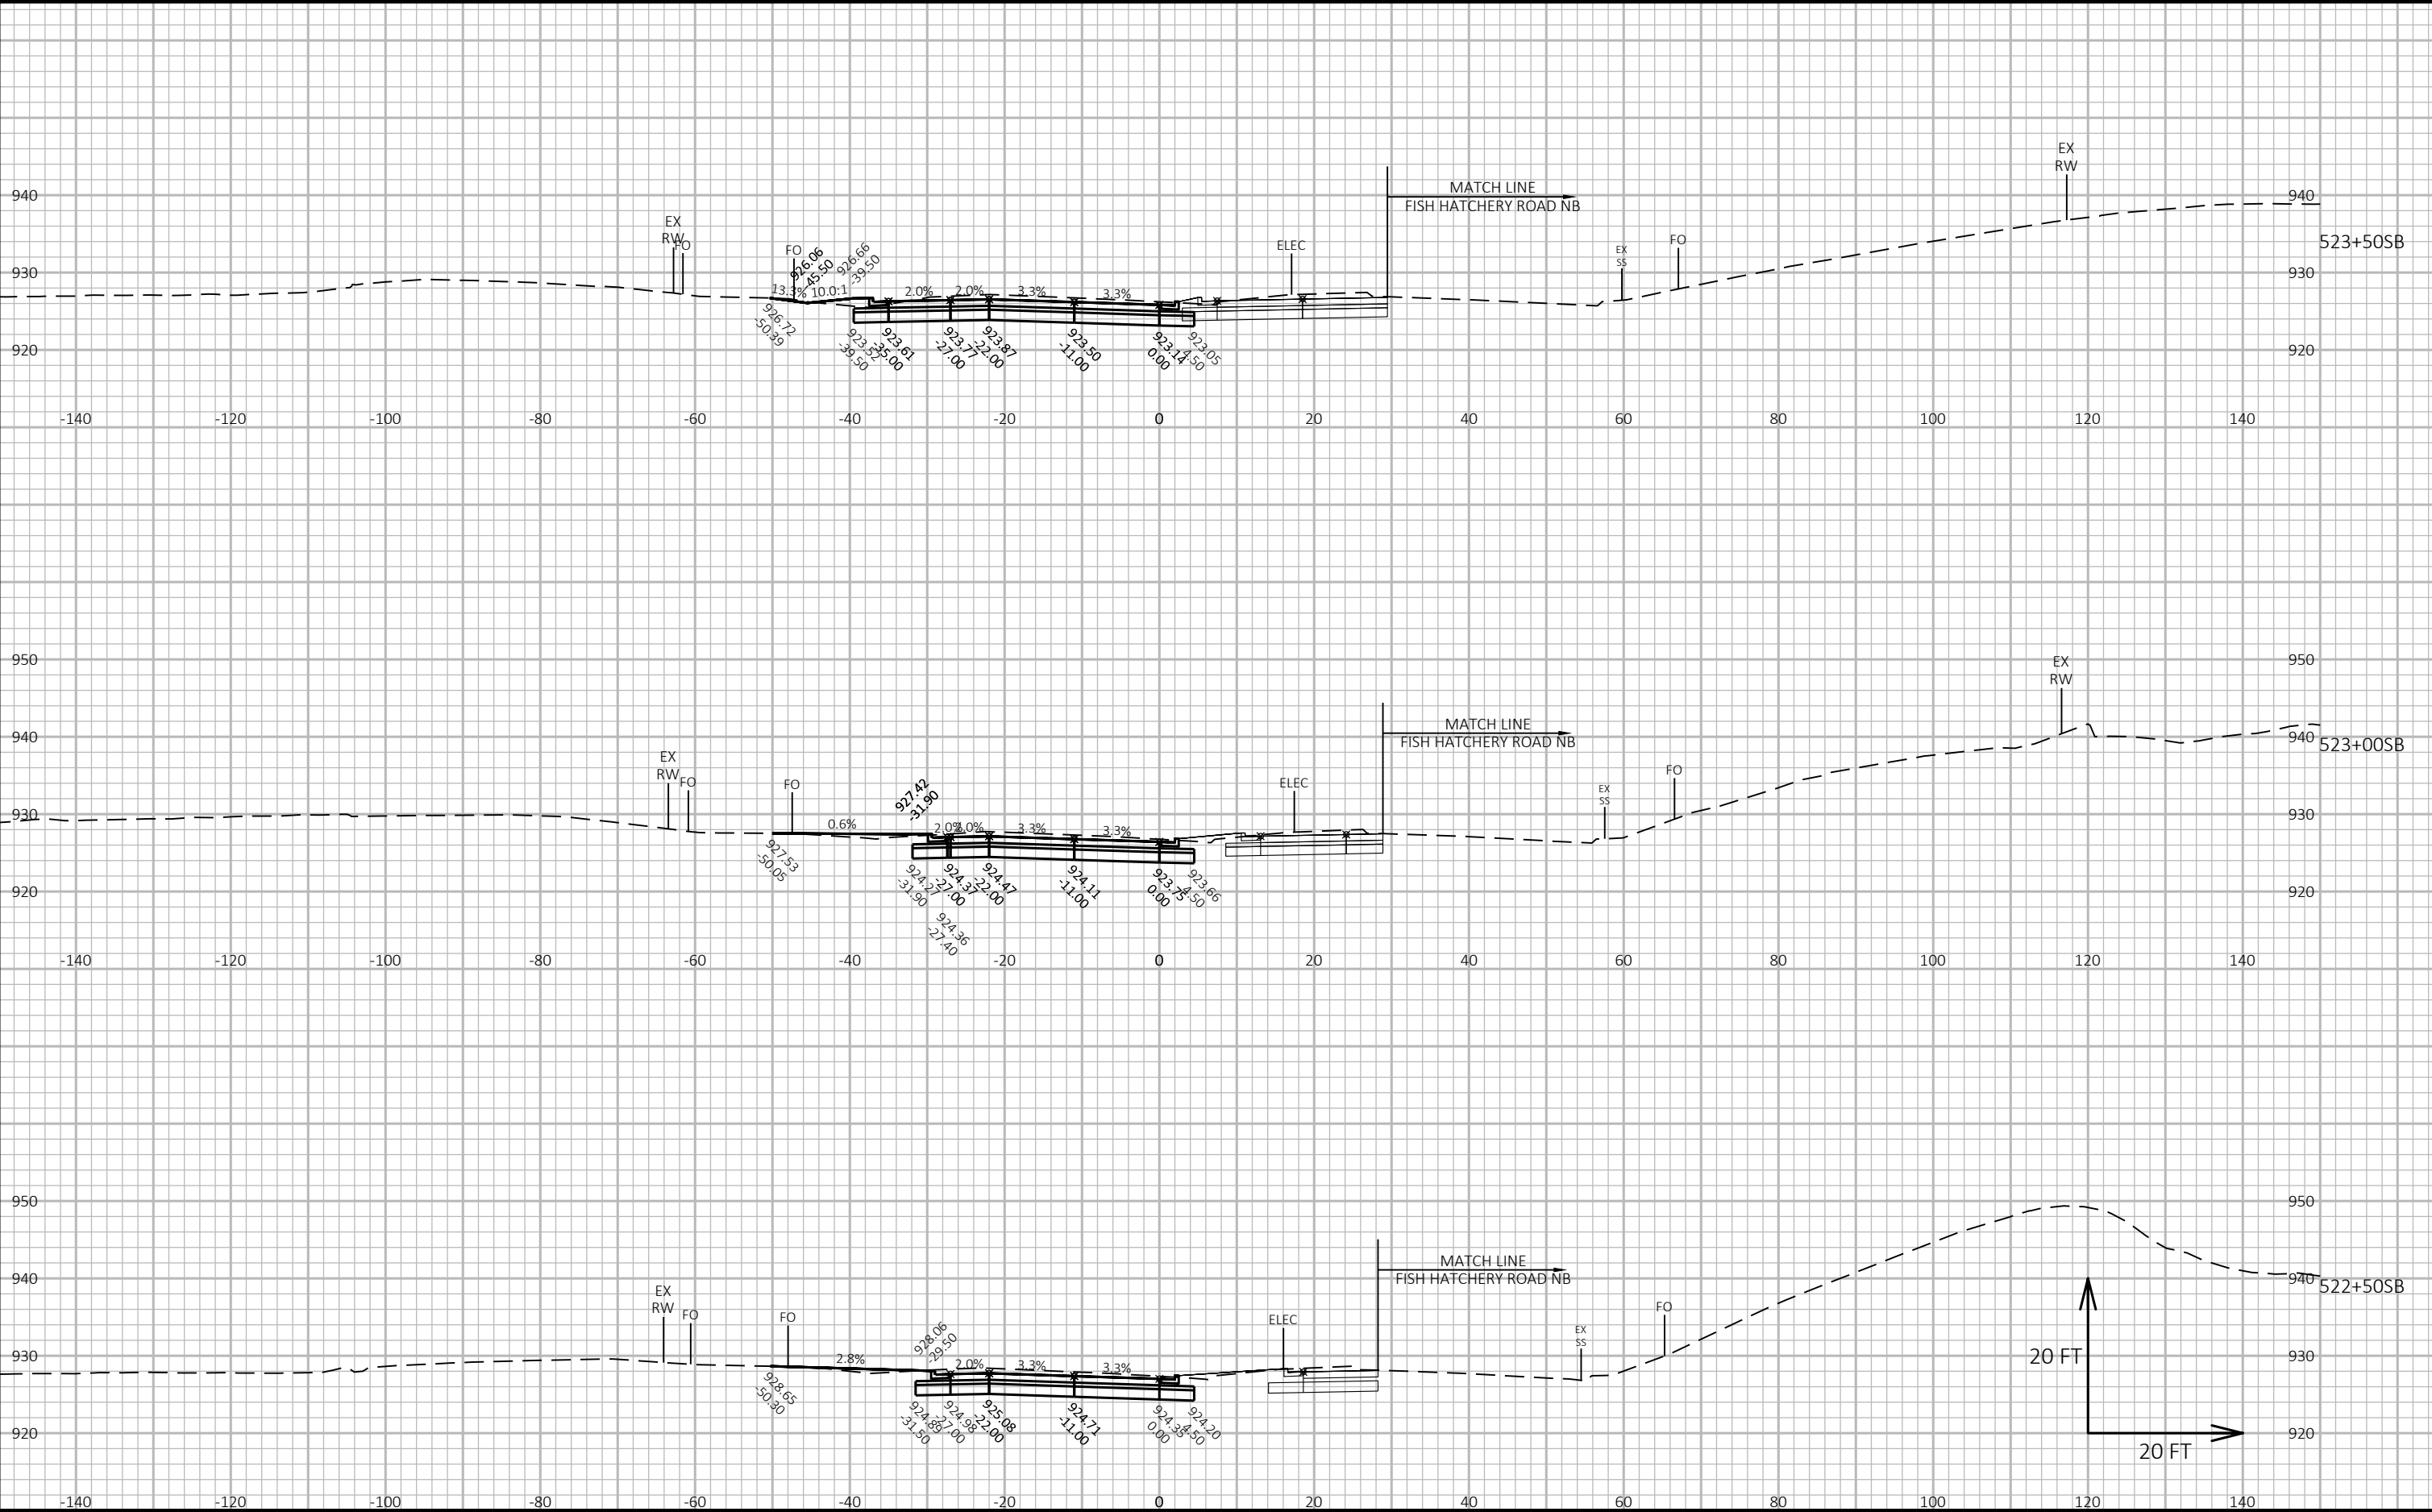

CROSS SECTIONS: FISH HATCHERY ROAD SB - STAGE F

LAYOUT NAME - Section Sheet - (4)

FILE NAME : G:\FITCHBRG\18013-000\CIVIL3D\SHEETPLAN\CROSS SECTION\02_FHR_XS - MAINLINE SB_D_KL.DWG


PLOT DATE : 10/23/2019 3:41 PM

PLOT BY : KL ENGINEERING

PLOT NAME :

Project No. 19-3488
Date: 07-12-2019
Designed By: BJS
Checked By: LMW

SHEET

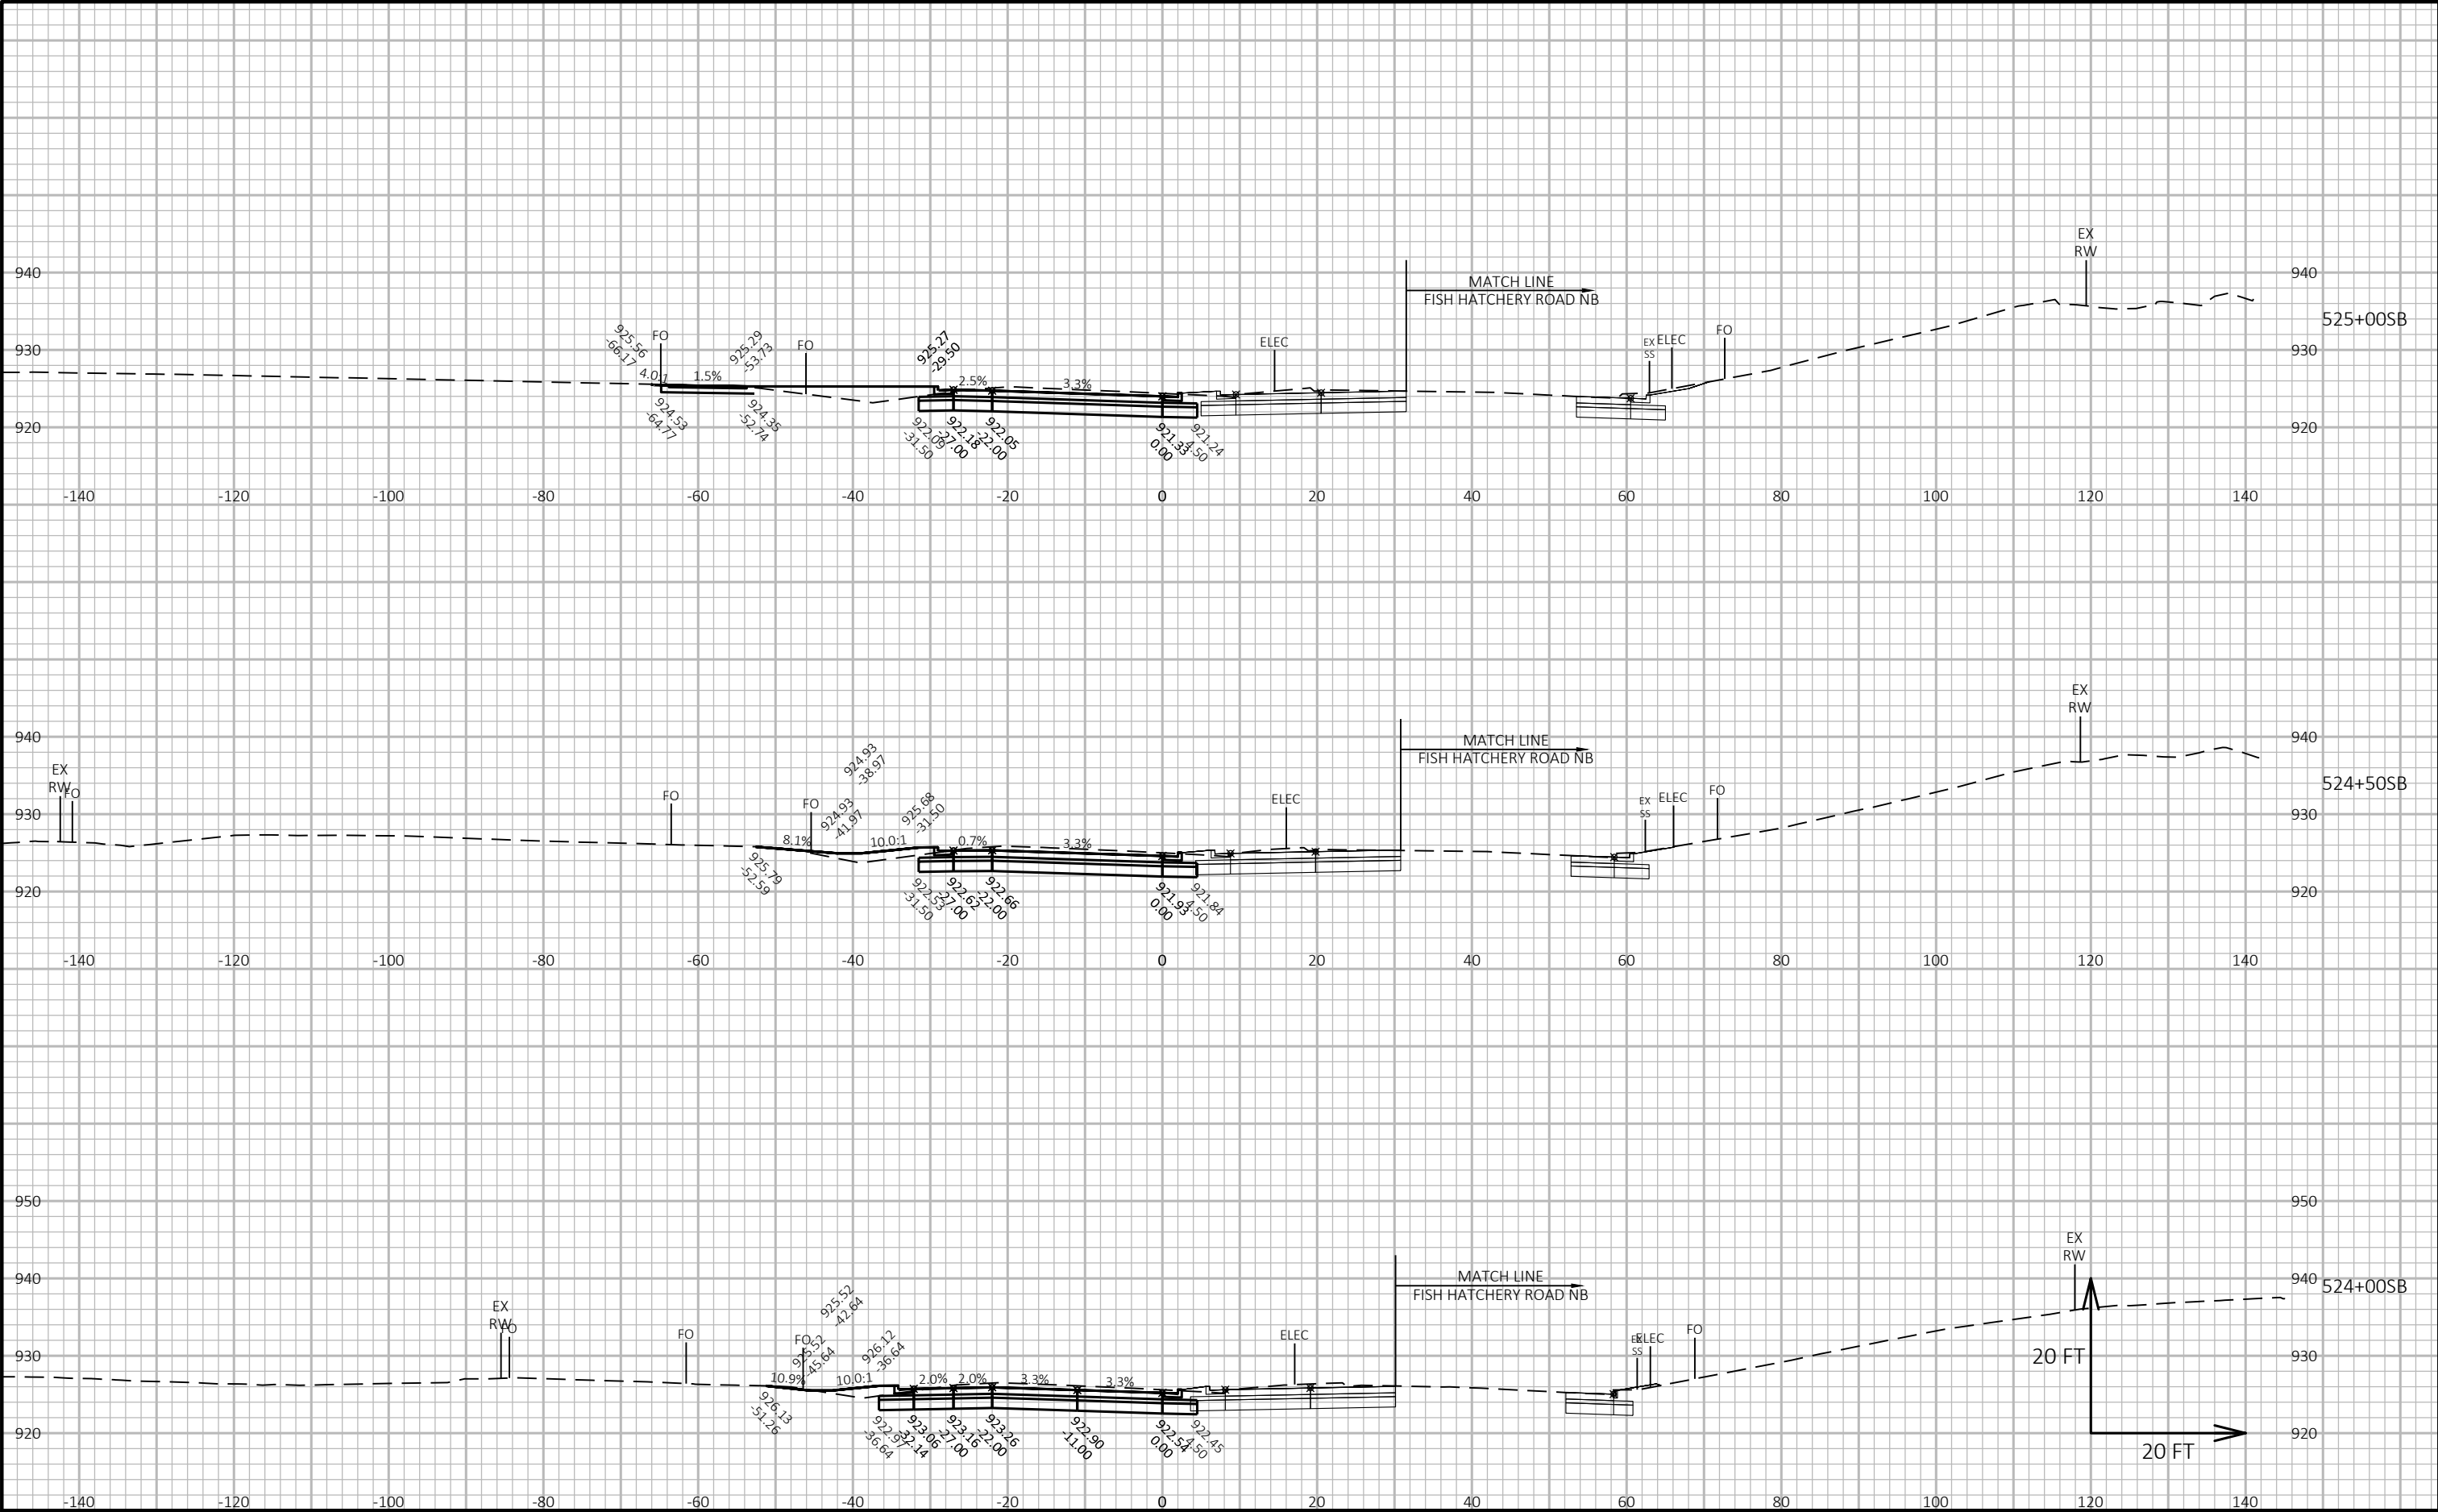

CROSS SECTIONS: FISH HATCHERY ROAD SB - STAGE F

LAYOUT NAME - Section Sheet - (5)

FILE NAME : G:\FITCHBRG\18013-000\CIVIL3D\SHEETPLAN\CROSS SECTION\02_FHR_XS - MAINLINE SB_D_KL.DWG


PLOT DATE : 10/23/2019 3:42 PM

PLOT BY : KL ENGINEERING

PLOT NAME :

Project No. 19-3488
Date: 07-12-2019
Designed By: BJS
Checked By: LMW


SHEET

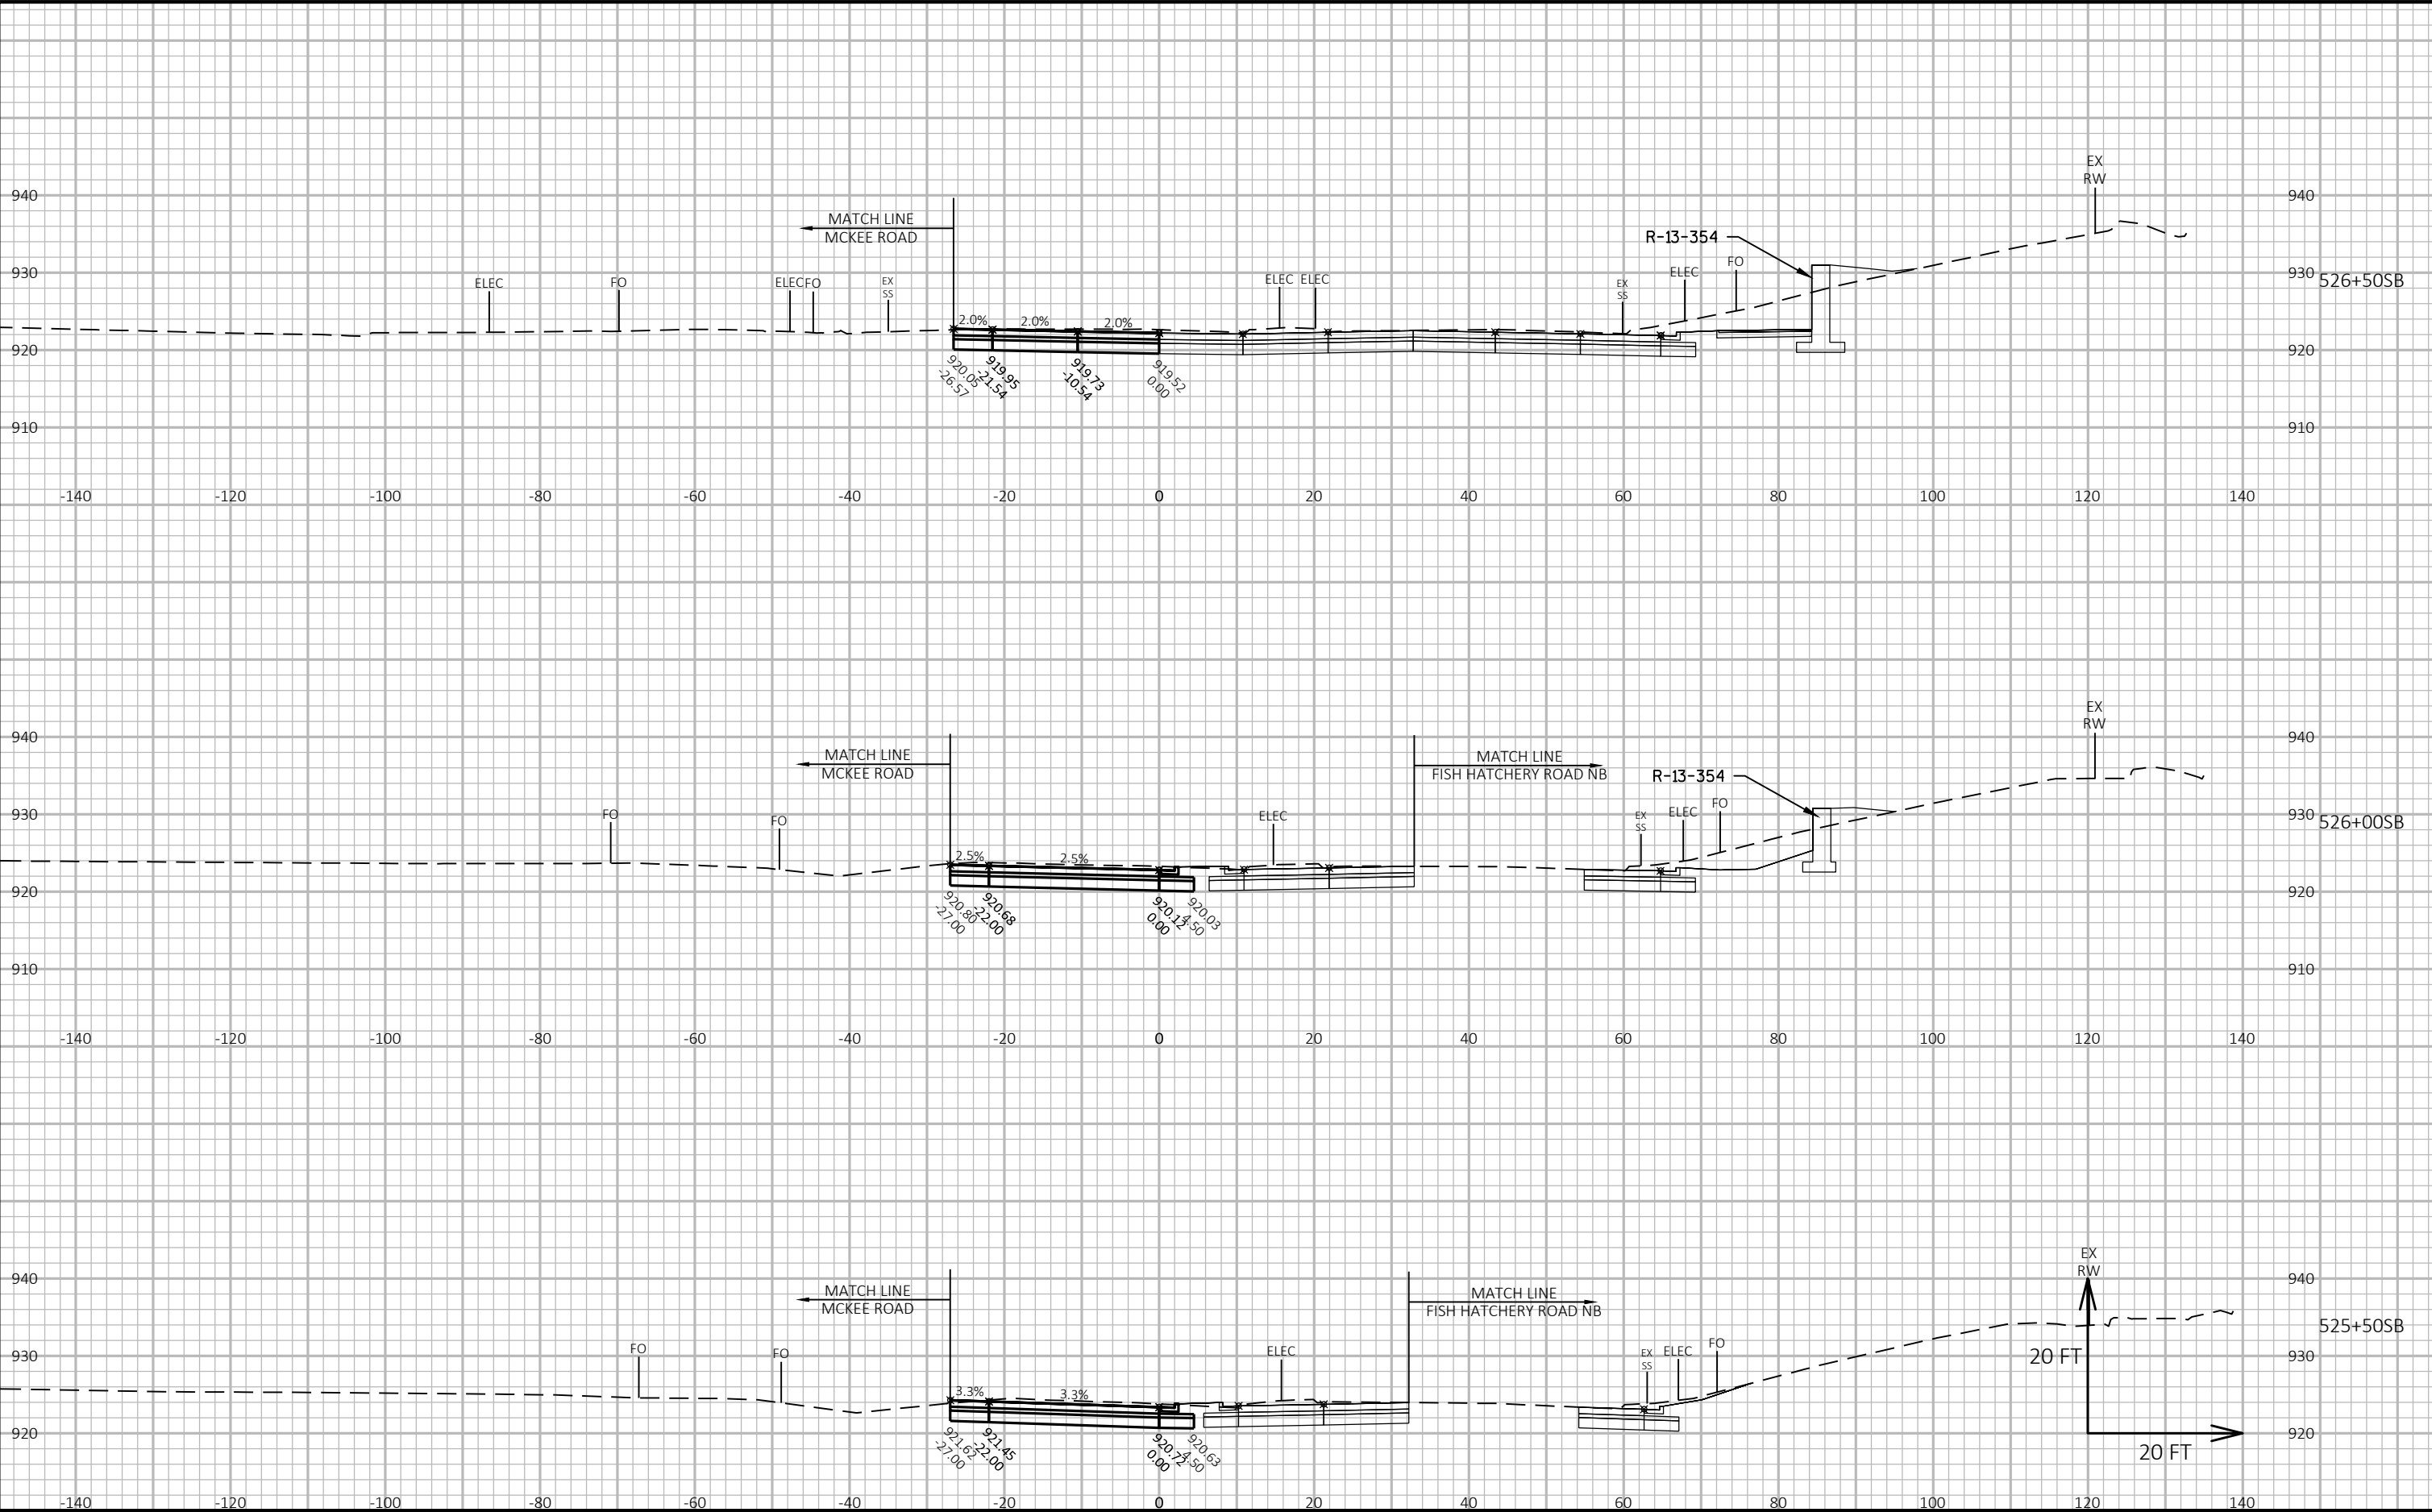

CROSS SECTIONS: FISH HATCHERY ROAD SB - STAGE F

Project No. 19-3488
Date: 07-12-2019
Designed By: BJS
Checked By: LMW

SHEET

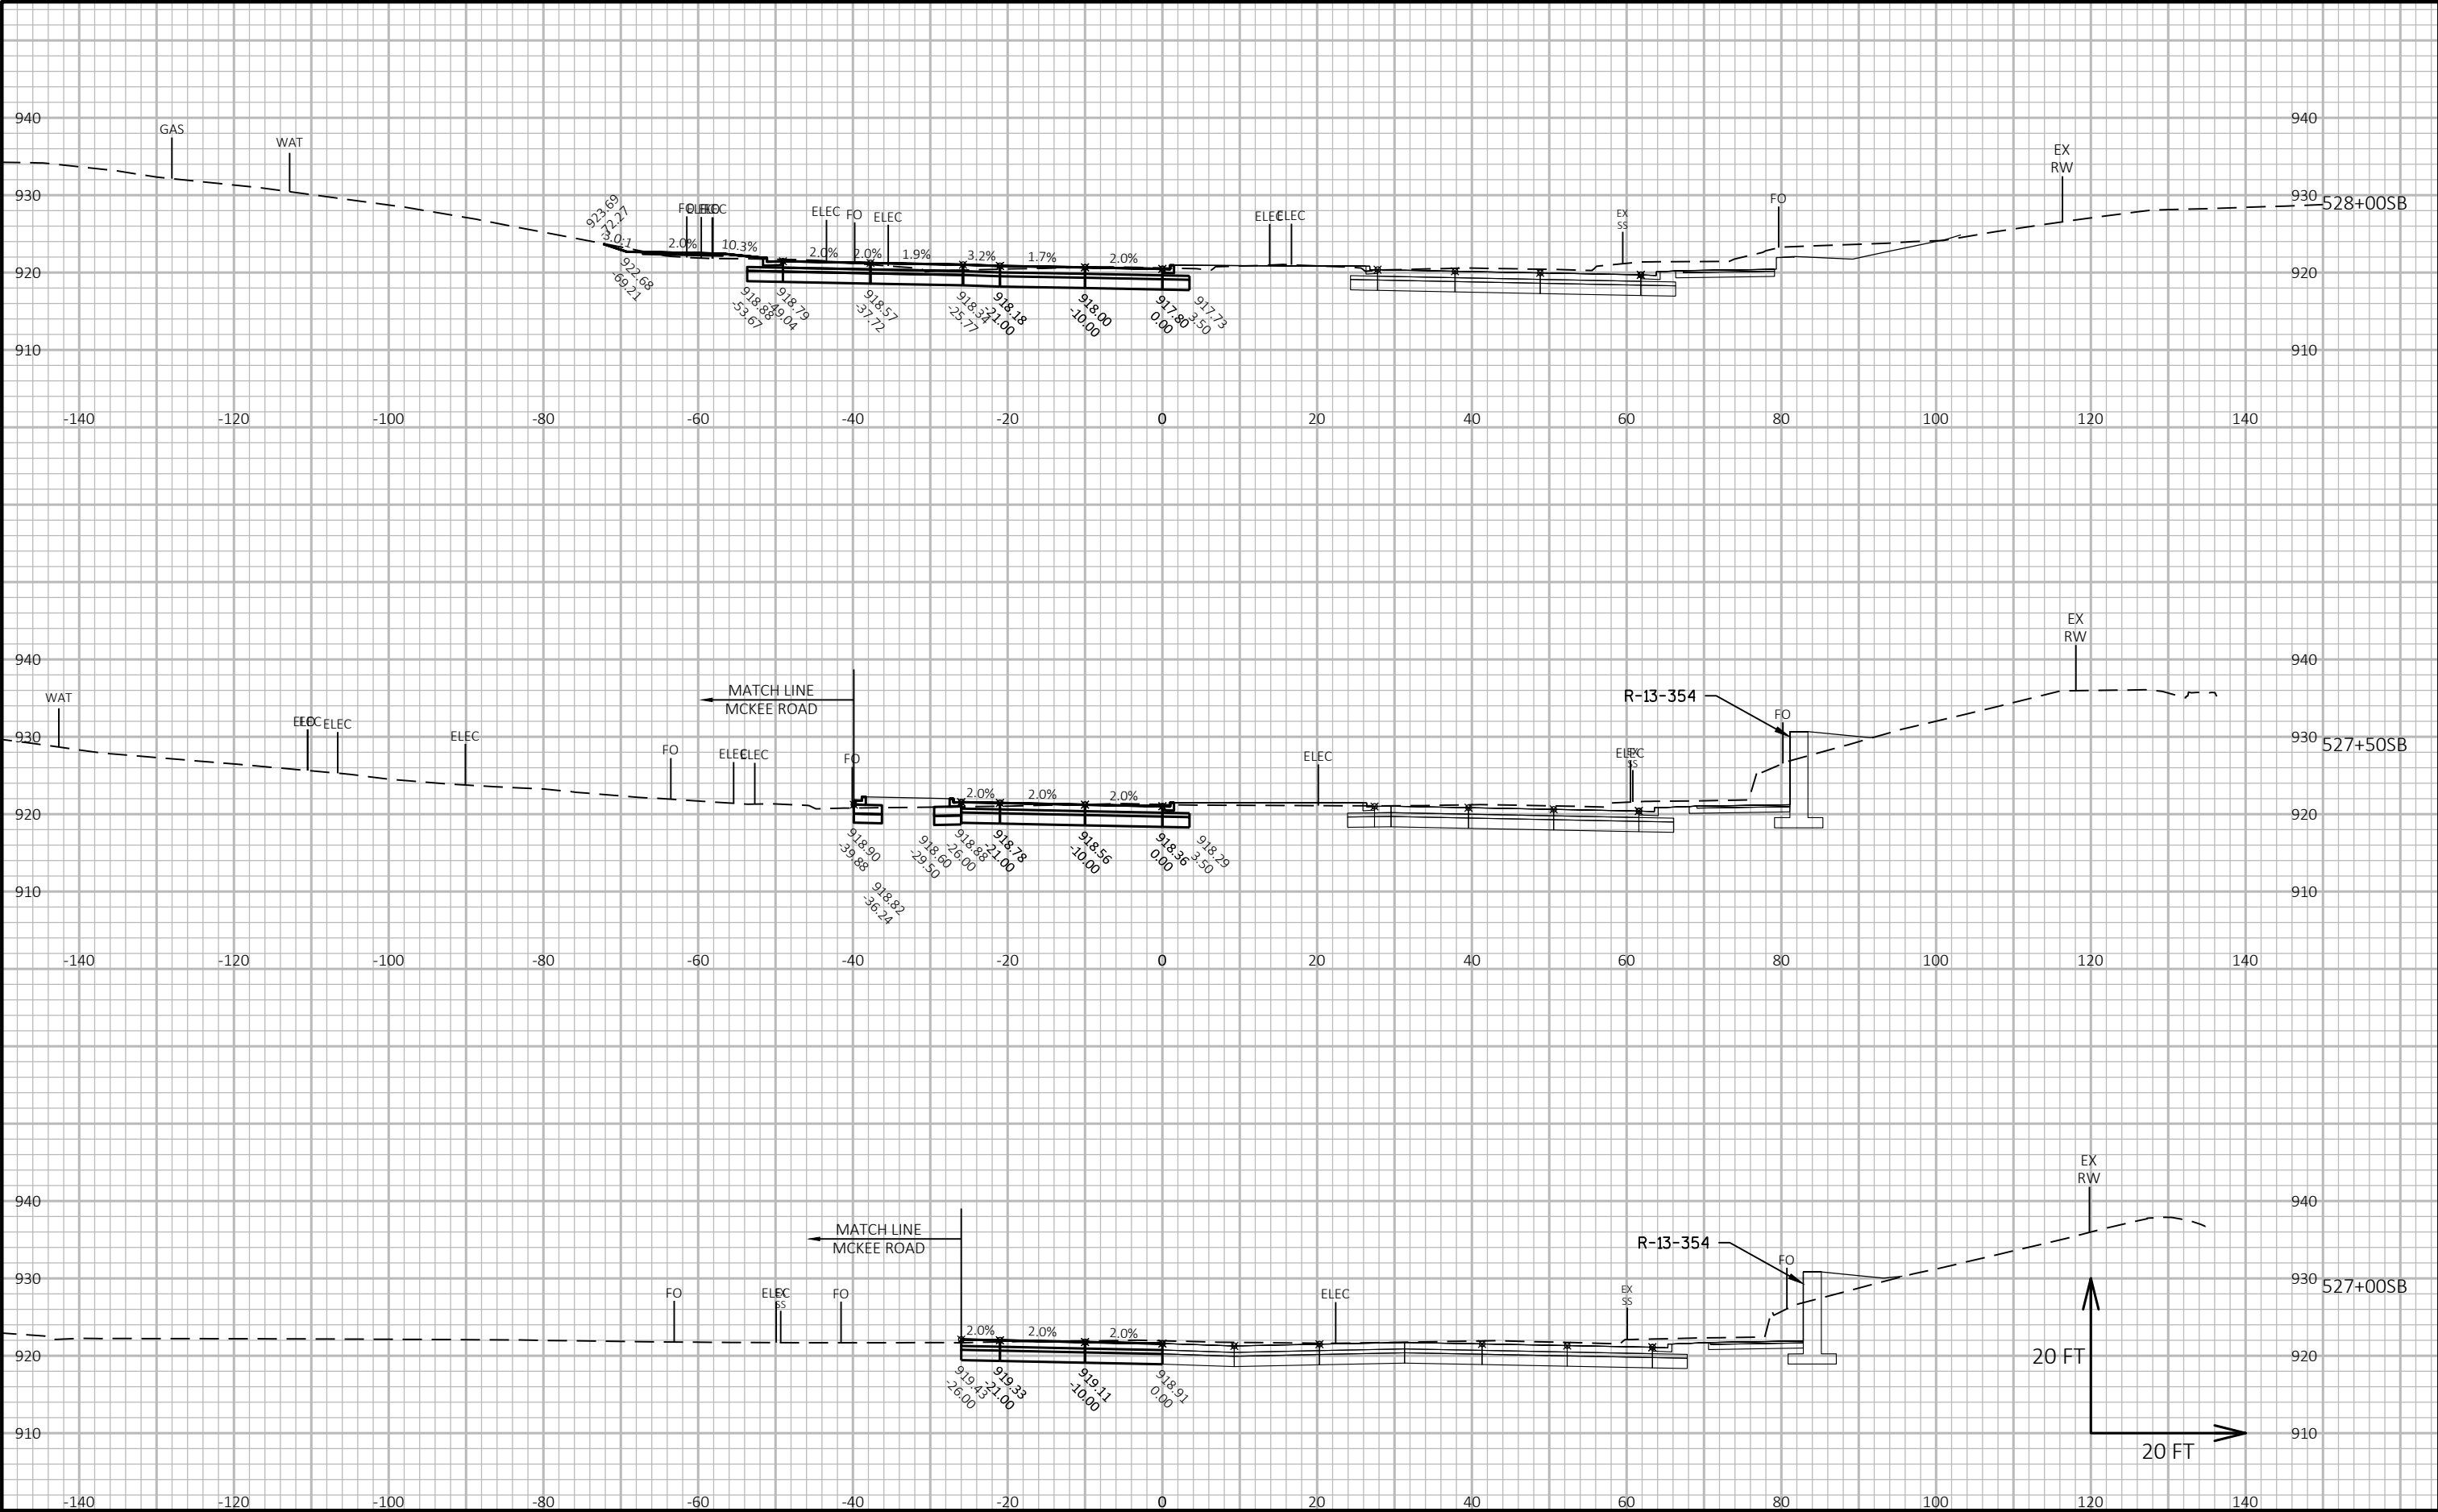


CROSS SECTIONS: FISH HATCHERY ROAD SB - STAGE F

Project No. 19-3488
Date: 07-12-2019
Designed By: BJS
Checked By: LMW

SHEET




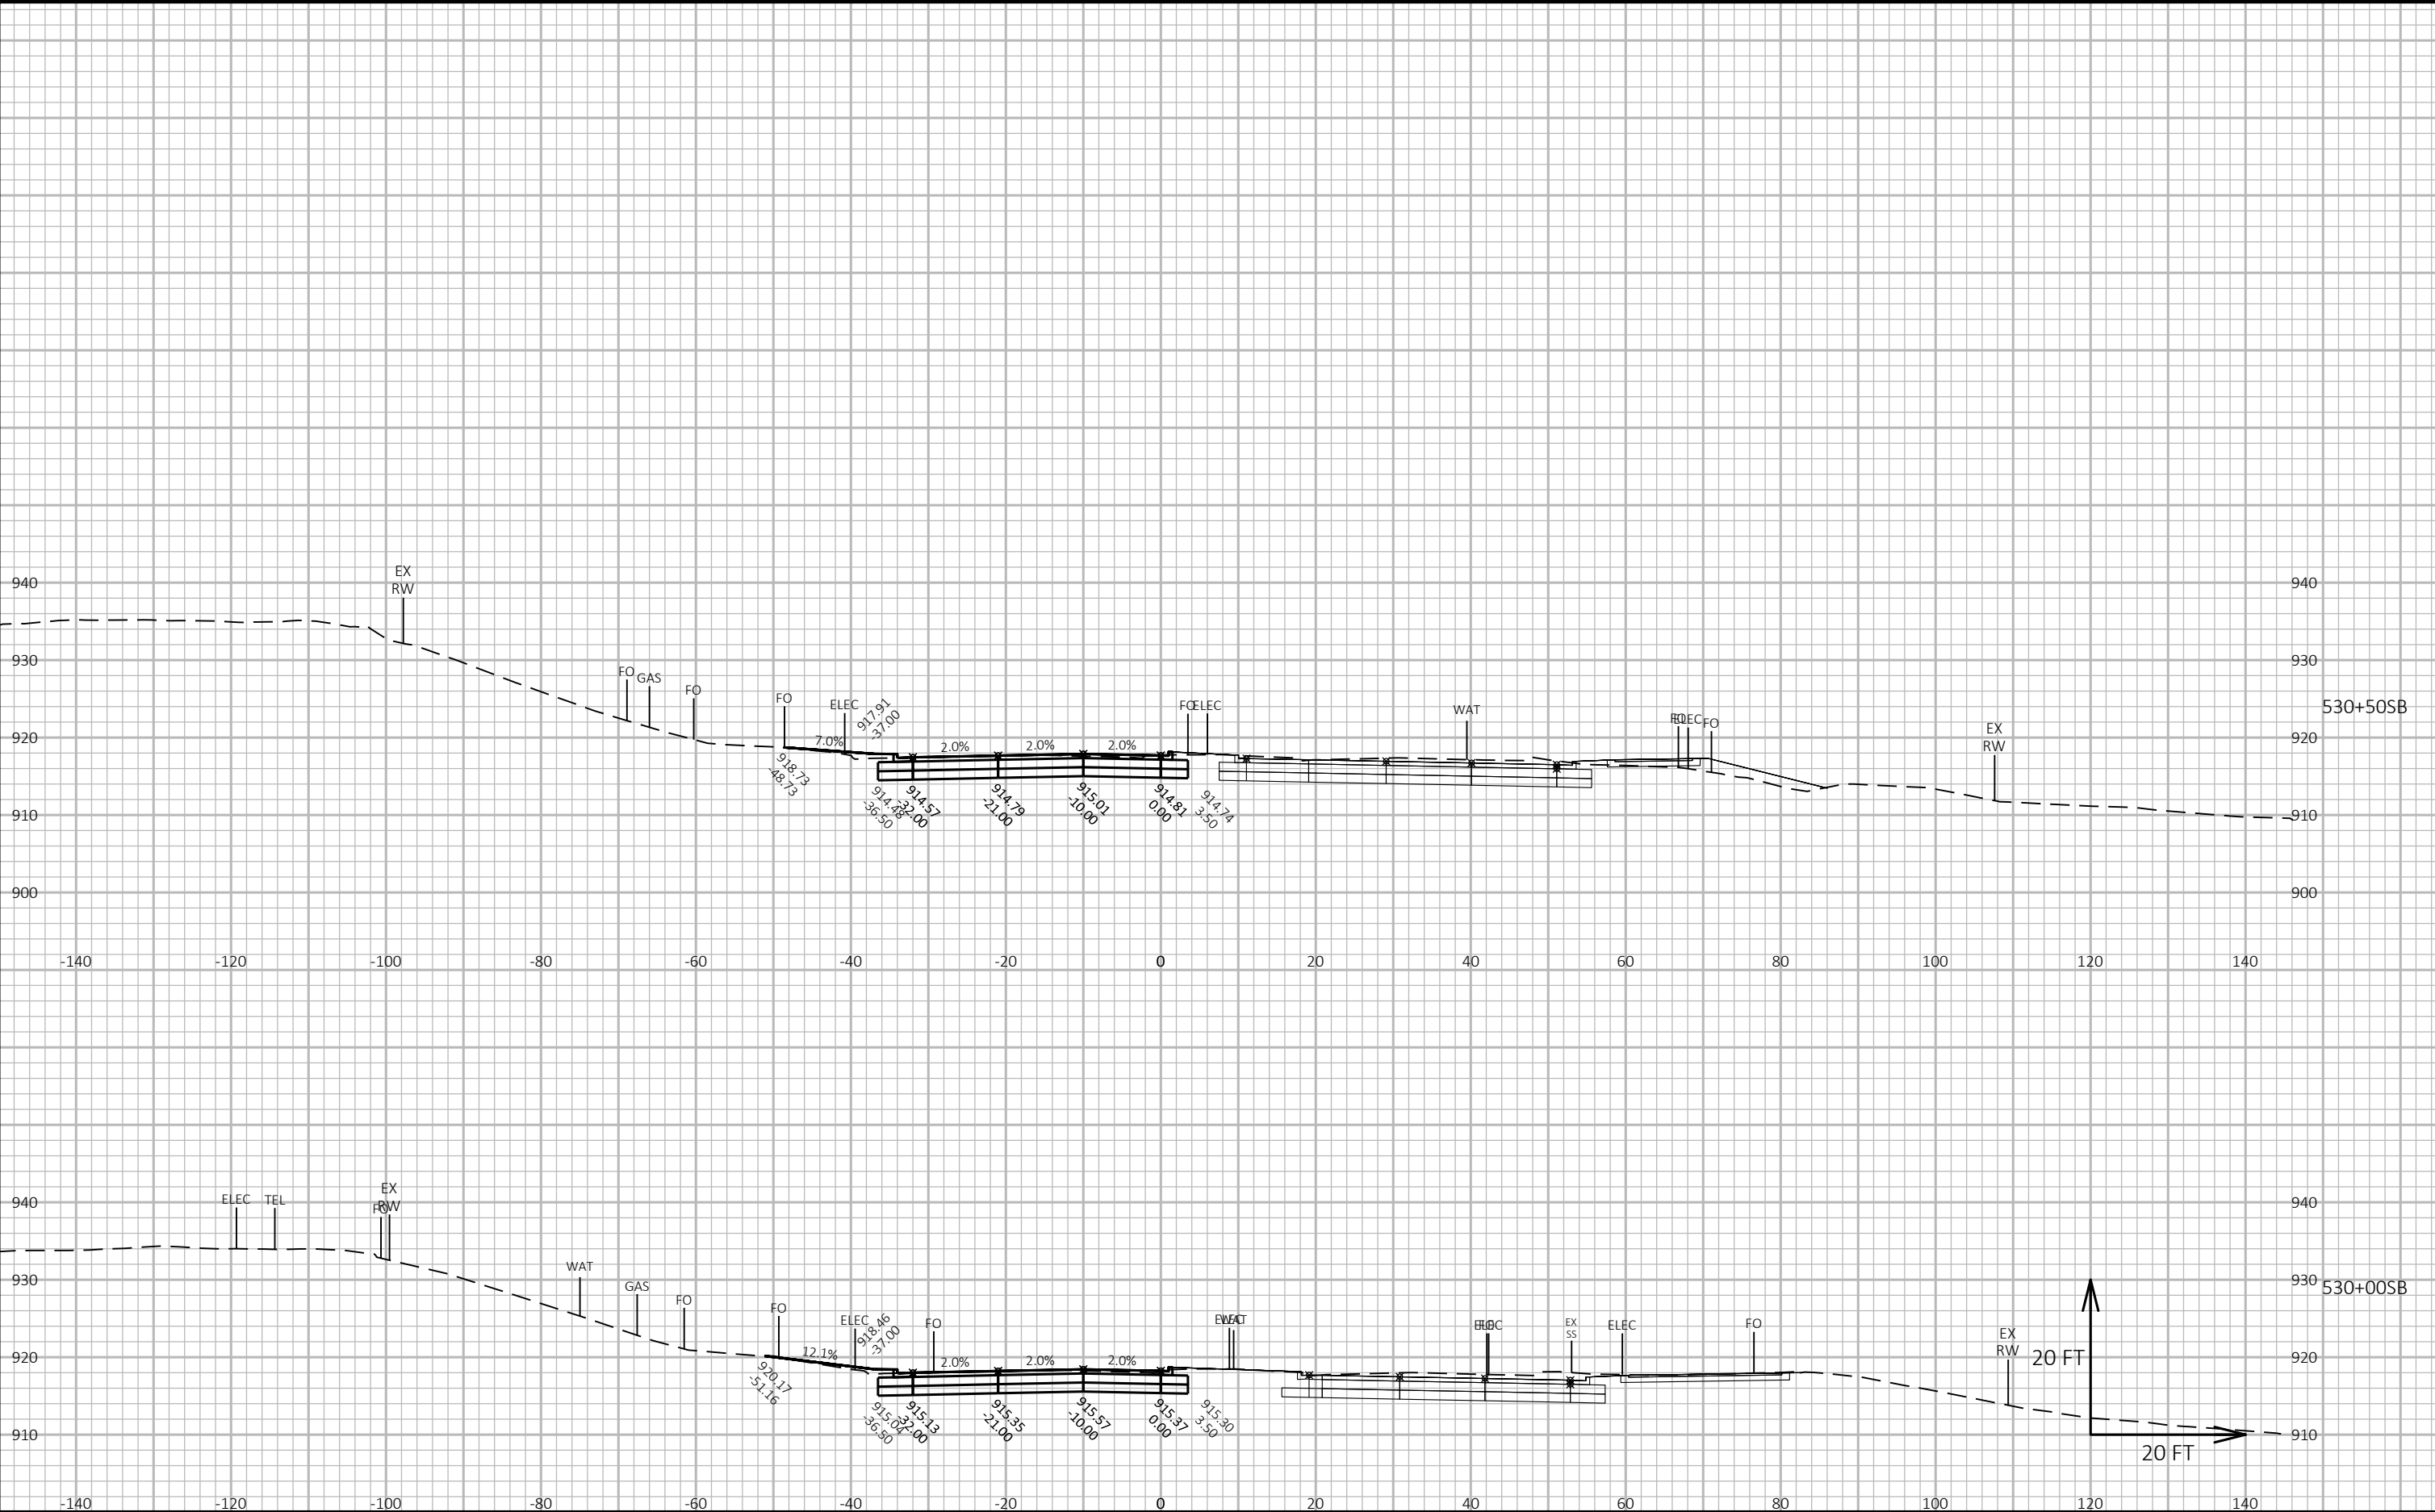

CROSS SECTIONS: FISH HATCHERY ROAD SB - STAGE F

Project No. 19-3488
Date: 07-12-2019
Designed By: BJS
Checked By: LMW


SHEET

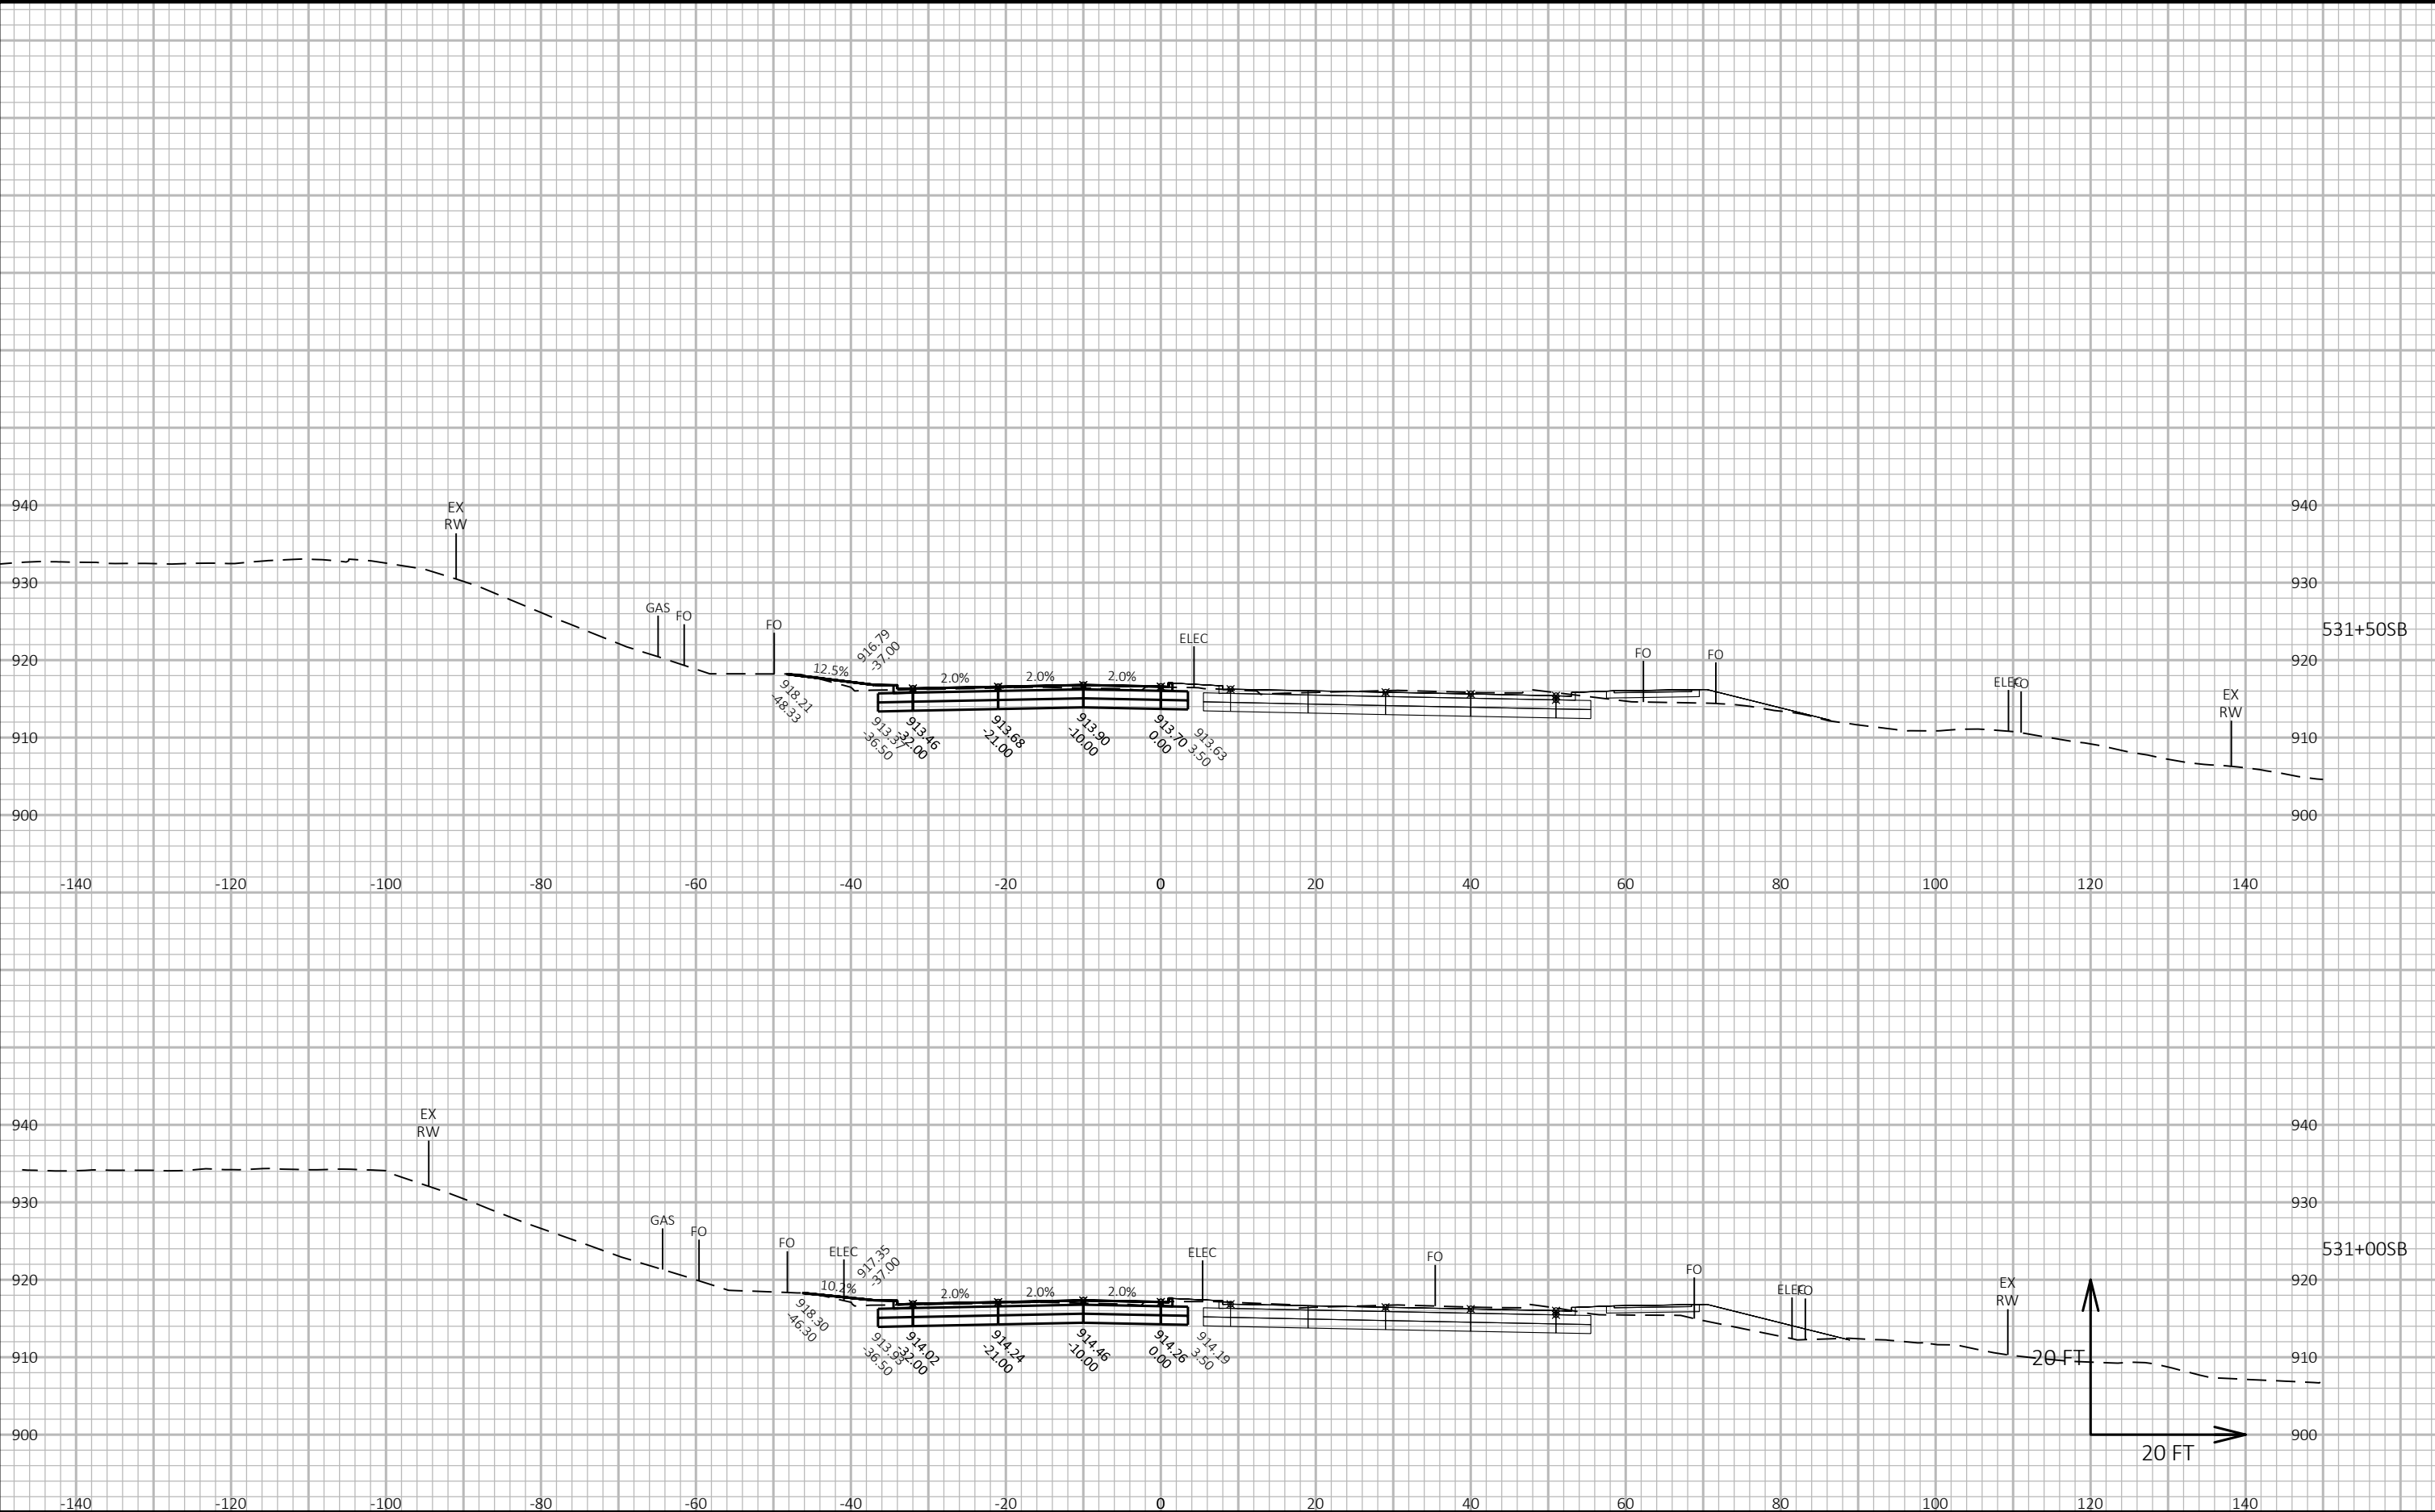

CROSS SECTIONS: FISH HATCHERY ROAD SB - STAGE F

Project No. 19-3488
Date: 07-12-2019
Designed By: BJS
Checked By: LMW

SHEET

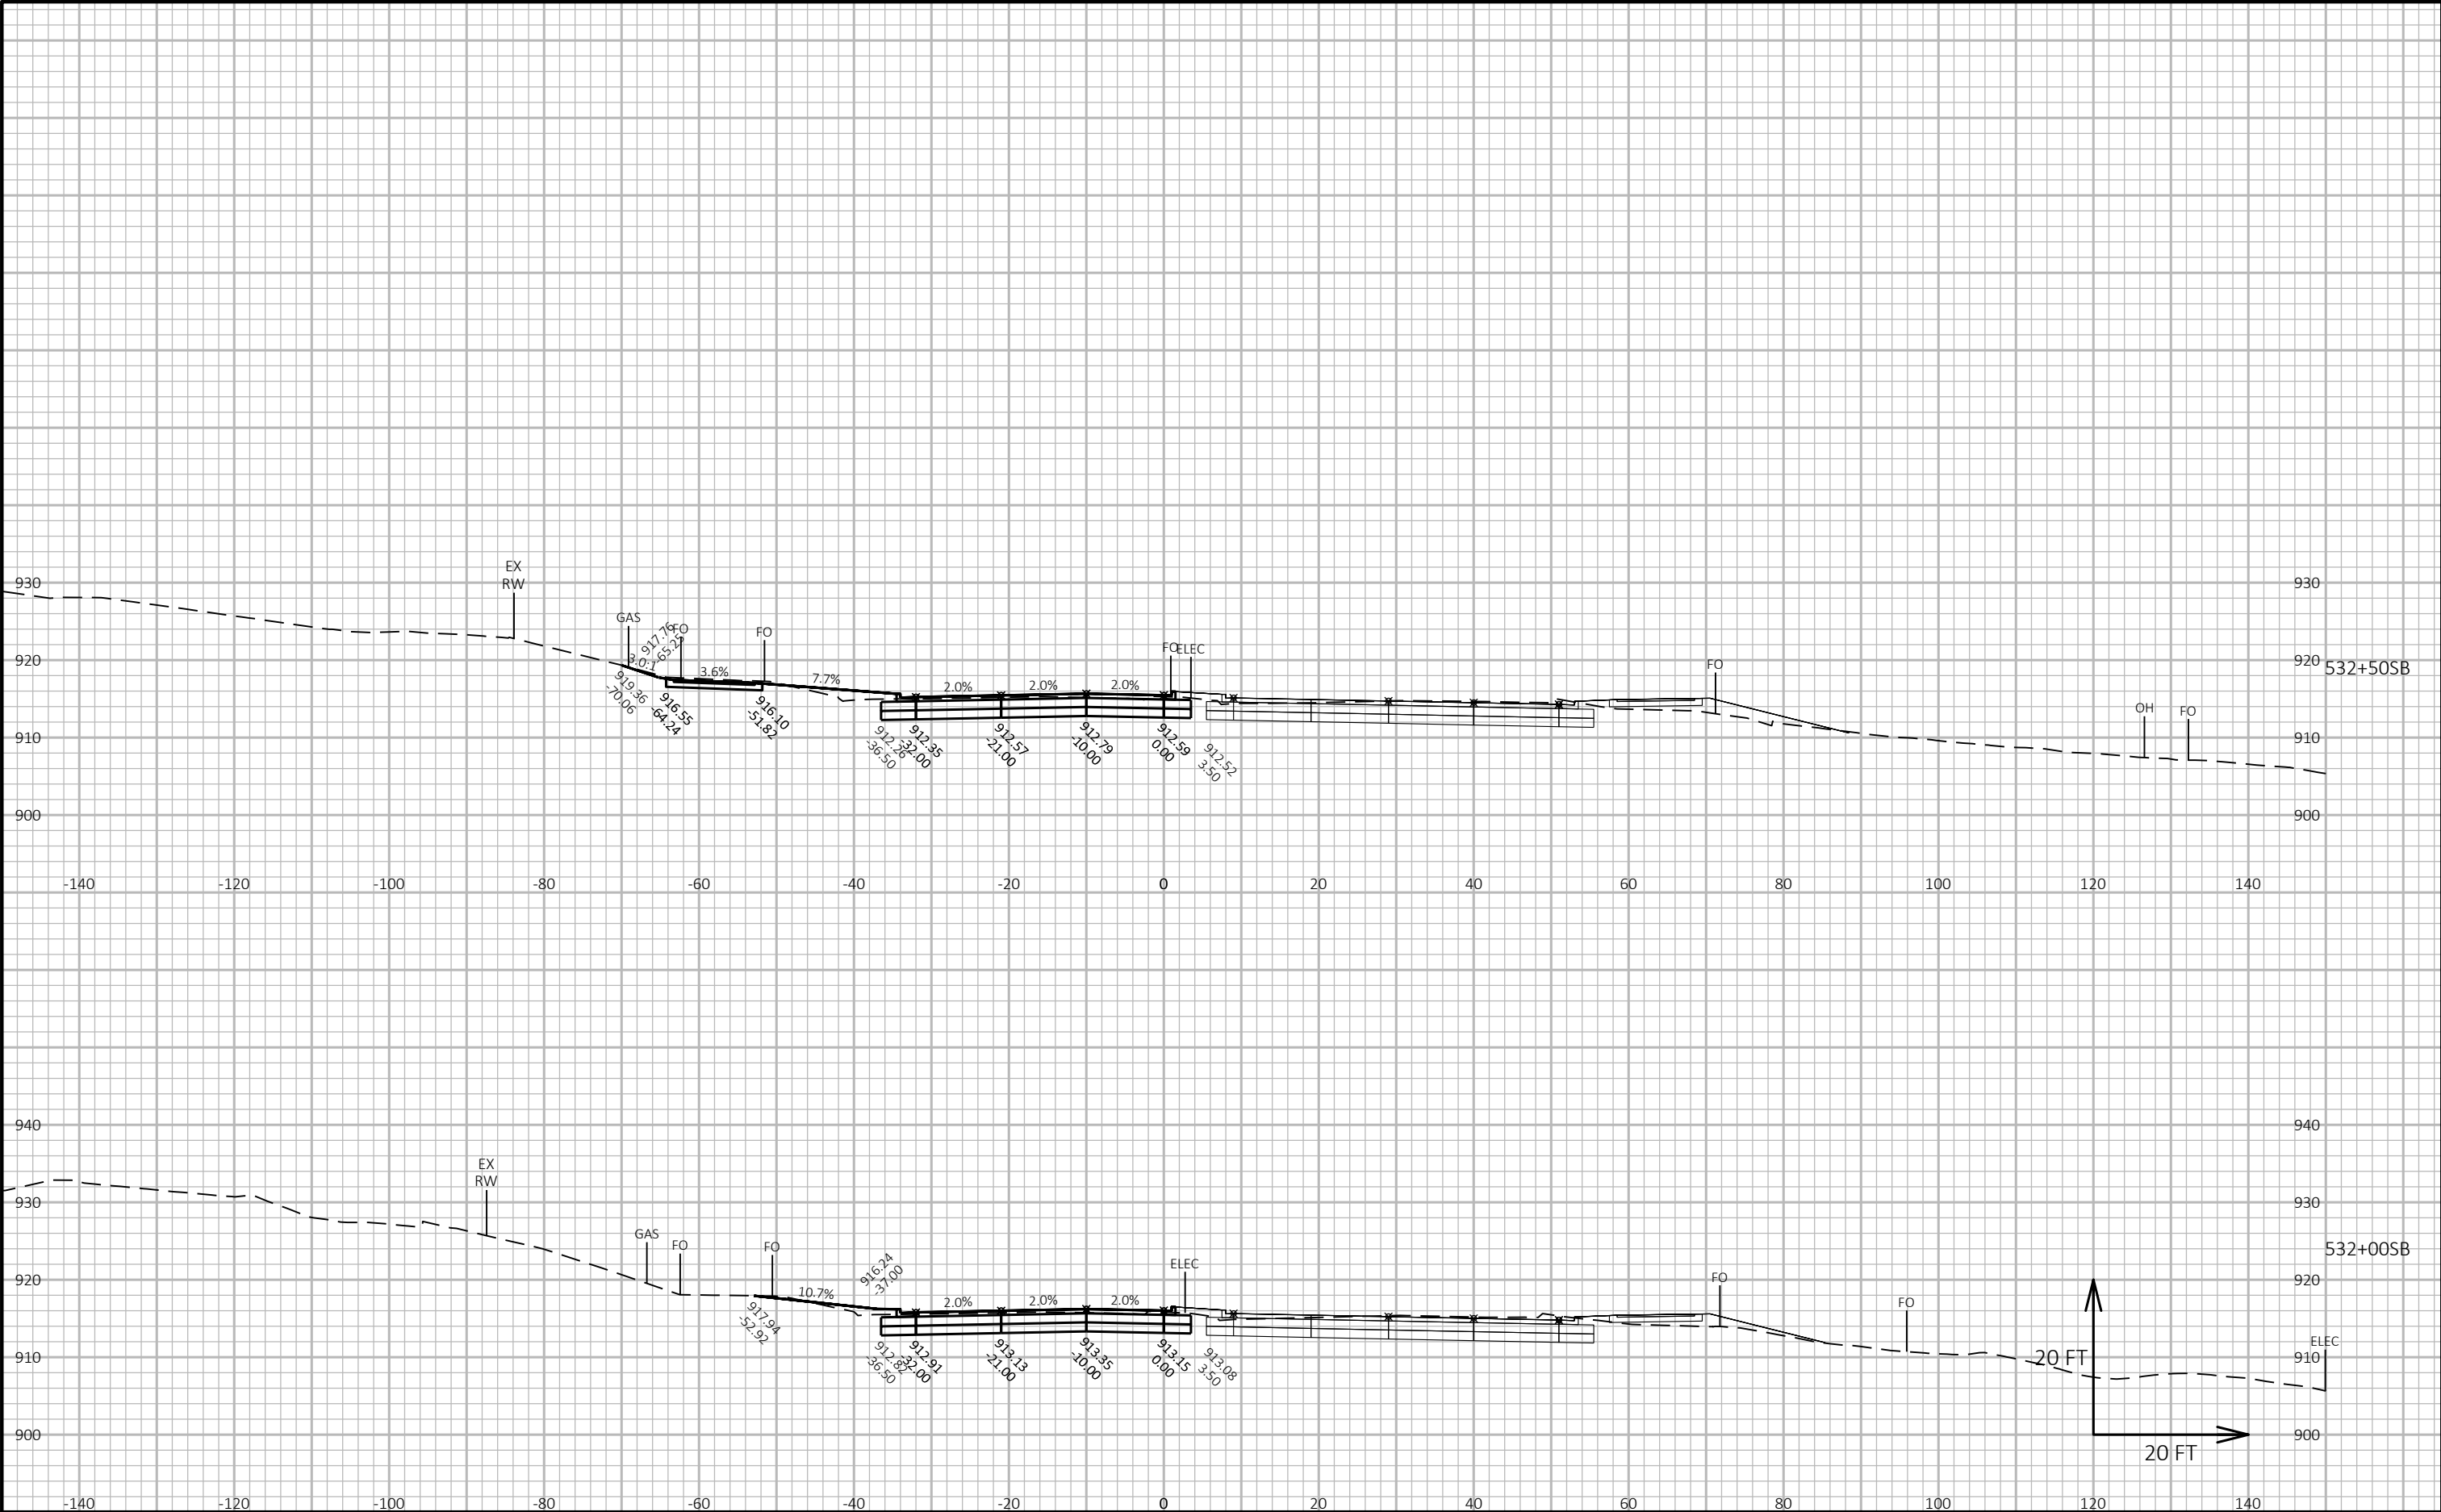

CROSS SECTIONS: FISH HATCHERY ROAD SB - STAGE F

LAYOUT NAME - Section Sheet - (11)

FILE NAME : G:\FITCHBRG\18013-000\CIVIL3D\SHEETPLAN\CROSS SECTION\02_FHR_XS - MAINLINE SB_D_KL.DWG


PLOT DATE : 10/23/2019 3:46 PM

PLOT BY : KL ENGINEERING

PLOT NAME :

Project No. 19-3488
Date: 07-12-2019
Designed By: BJS
Checked By: LMW

SHEET

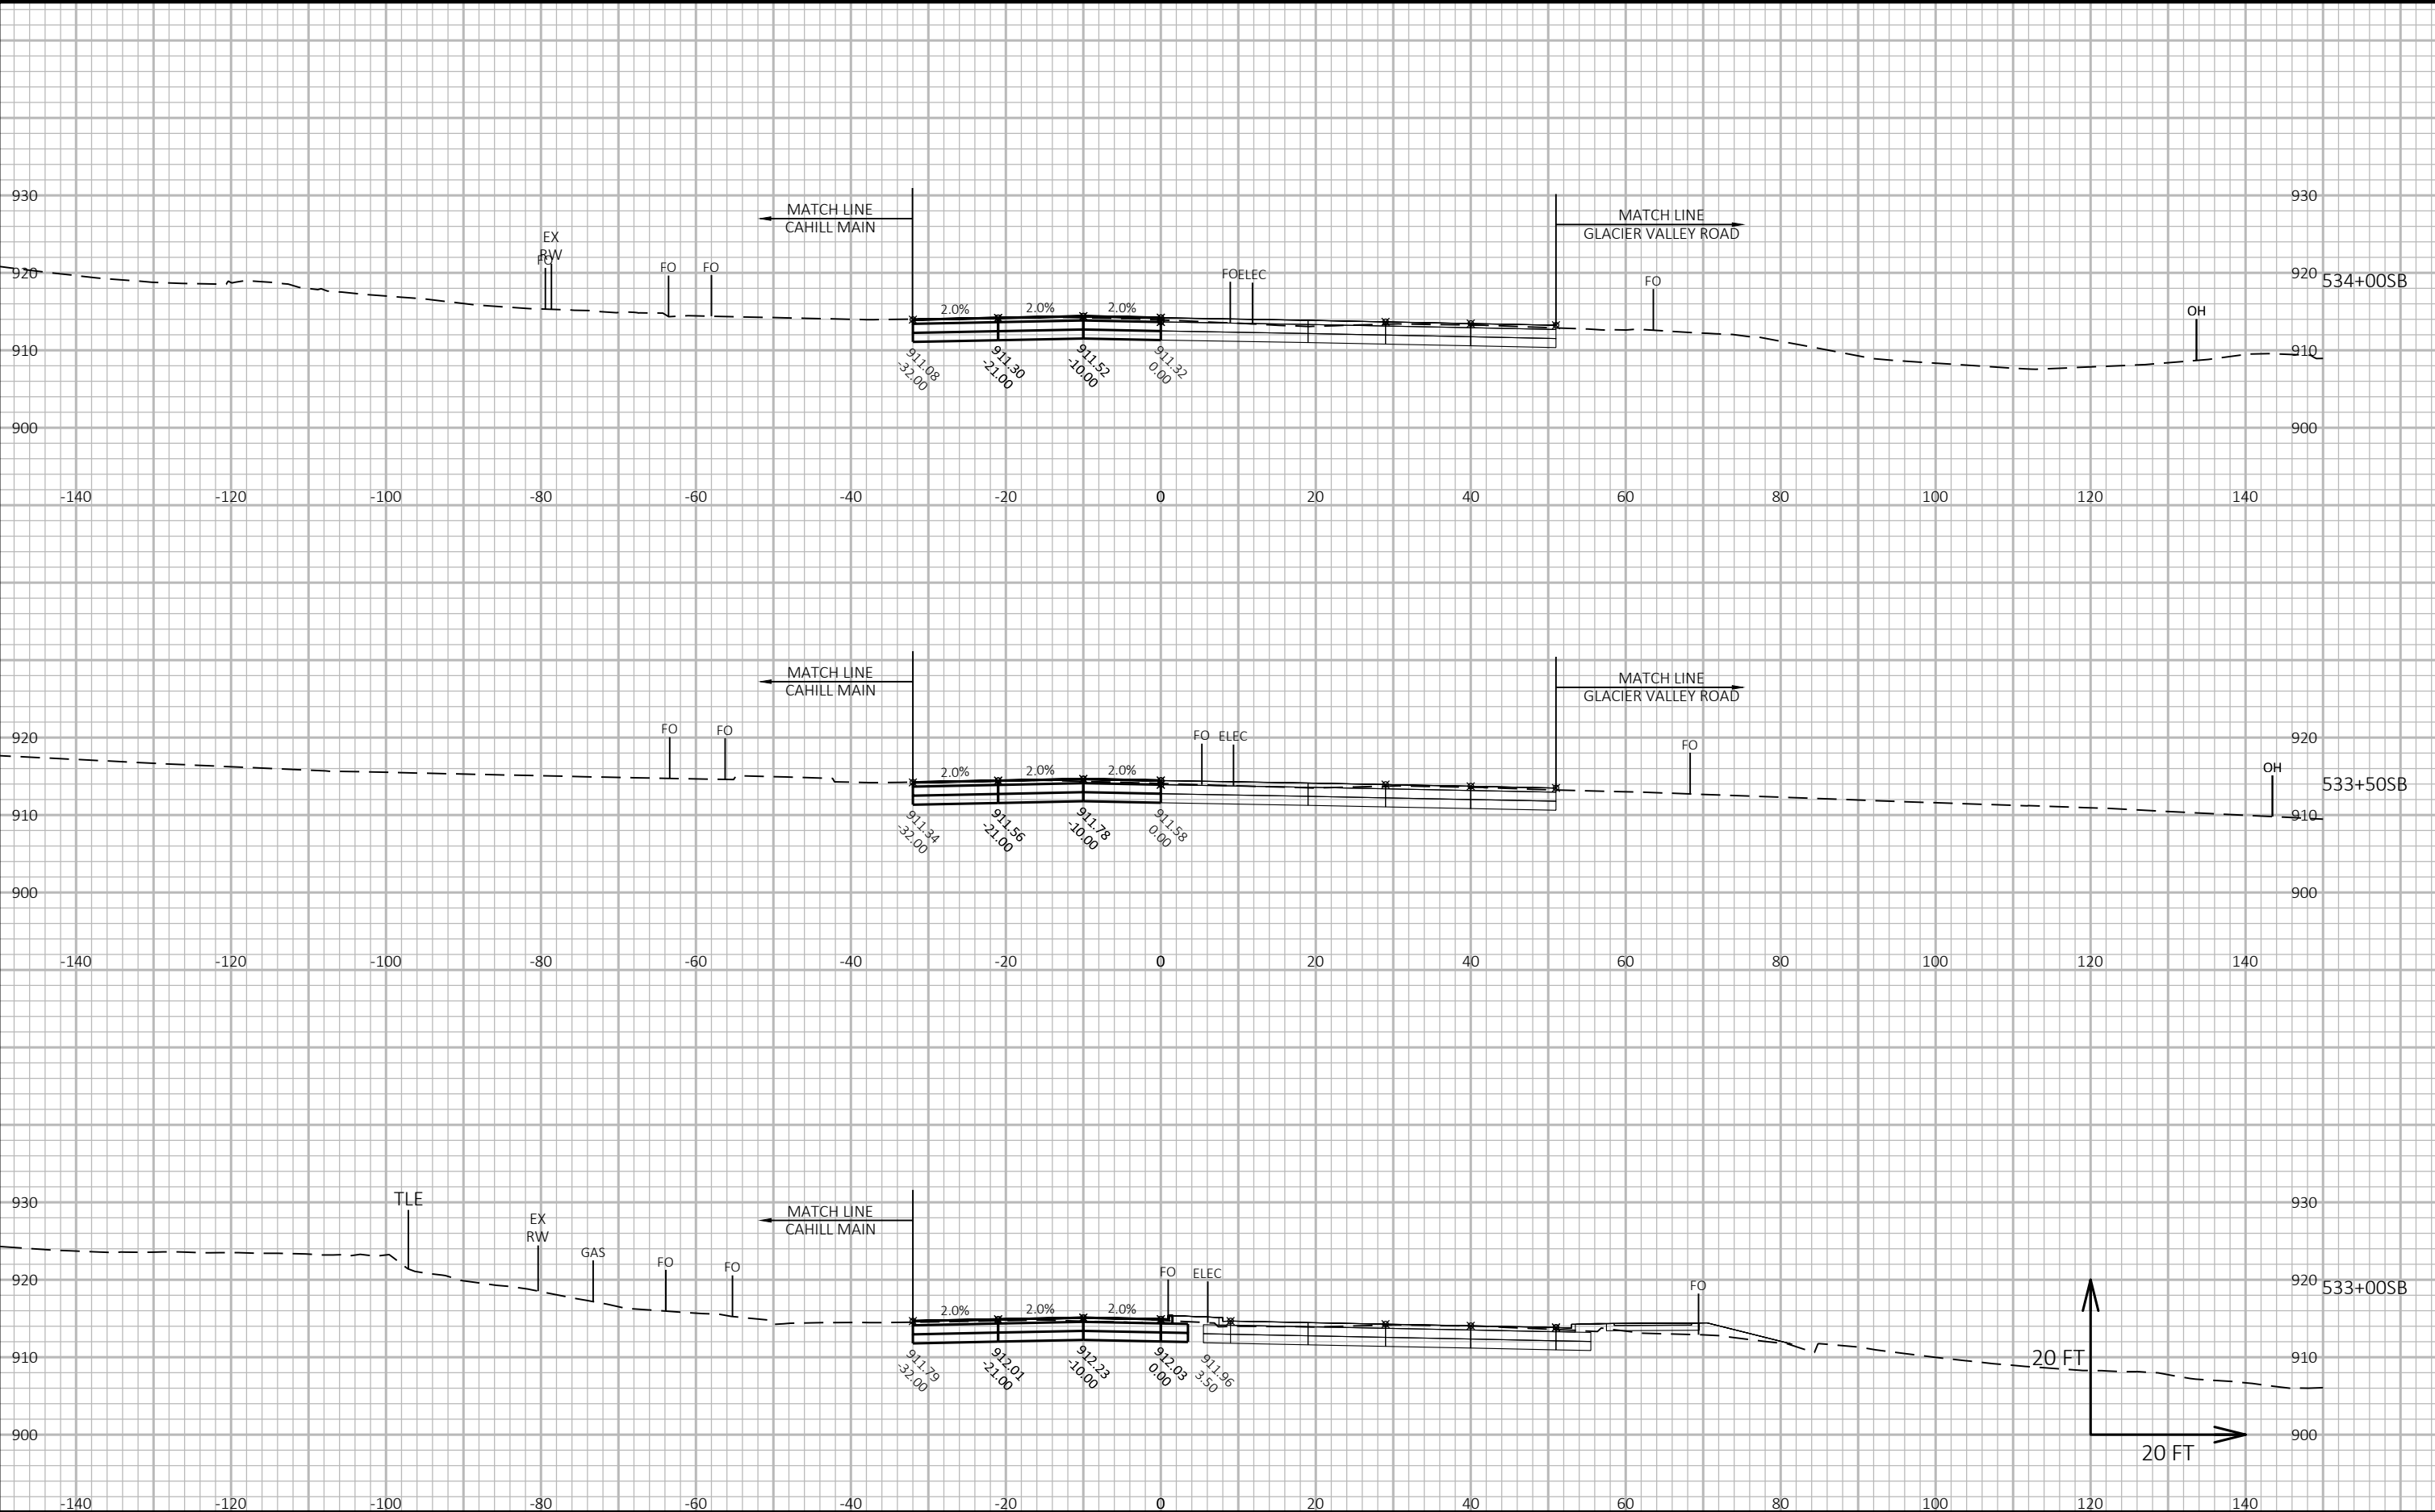

CROSS SECTIONS: FISH HATCHERY ROAD SB - STAGE F

LAYOUT NAME - Section Sheet - (12)

FILE NAME : G:\FITCHBRG\18013-000\CIVIL3D\SHEETPLAN\CROSS SECTION\02_FHR_XS - MAINLINE SB_D_KL.DWG


PLOT DATE : 10/23/2019 3:47 PM

PLOT BY : KL ENGINEERING

PLOT NAME :

Project No. 19-3488
Date: 07-12-2019
Designed By: BJS
Checked By: LMW


SHEET

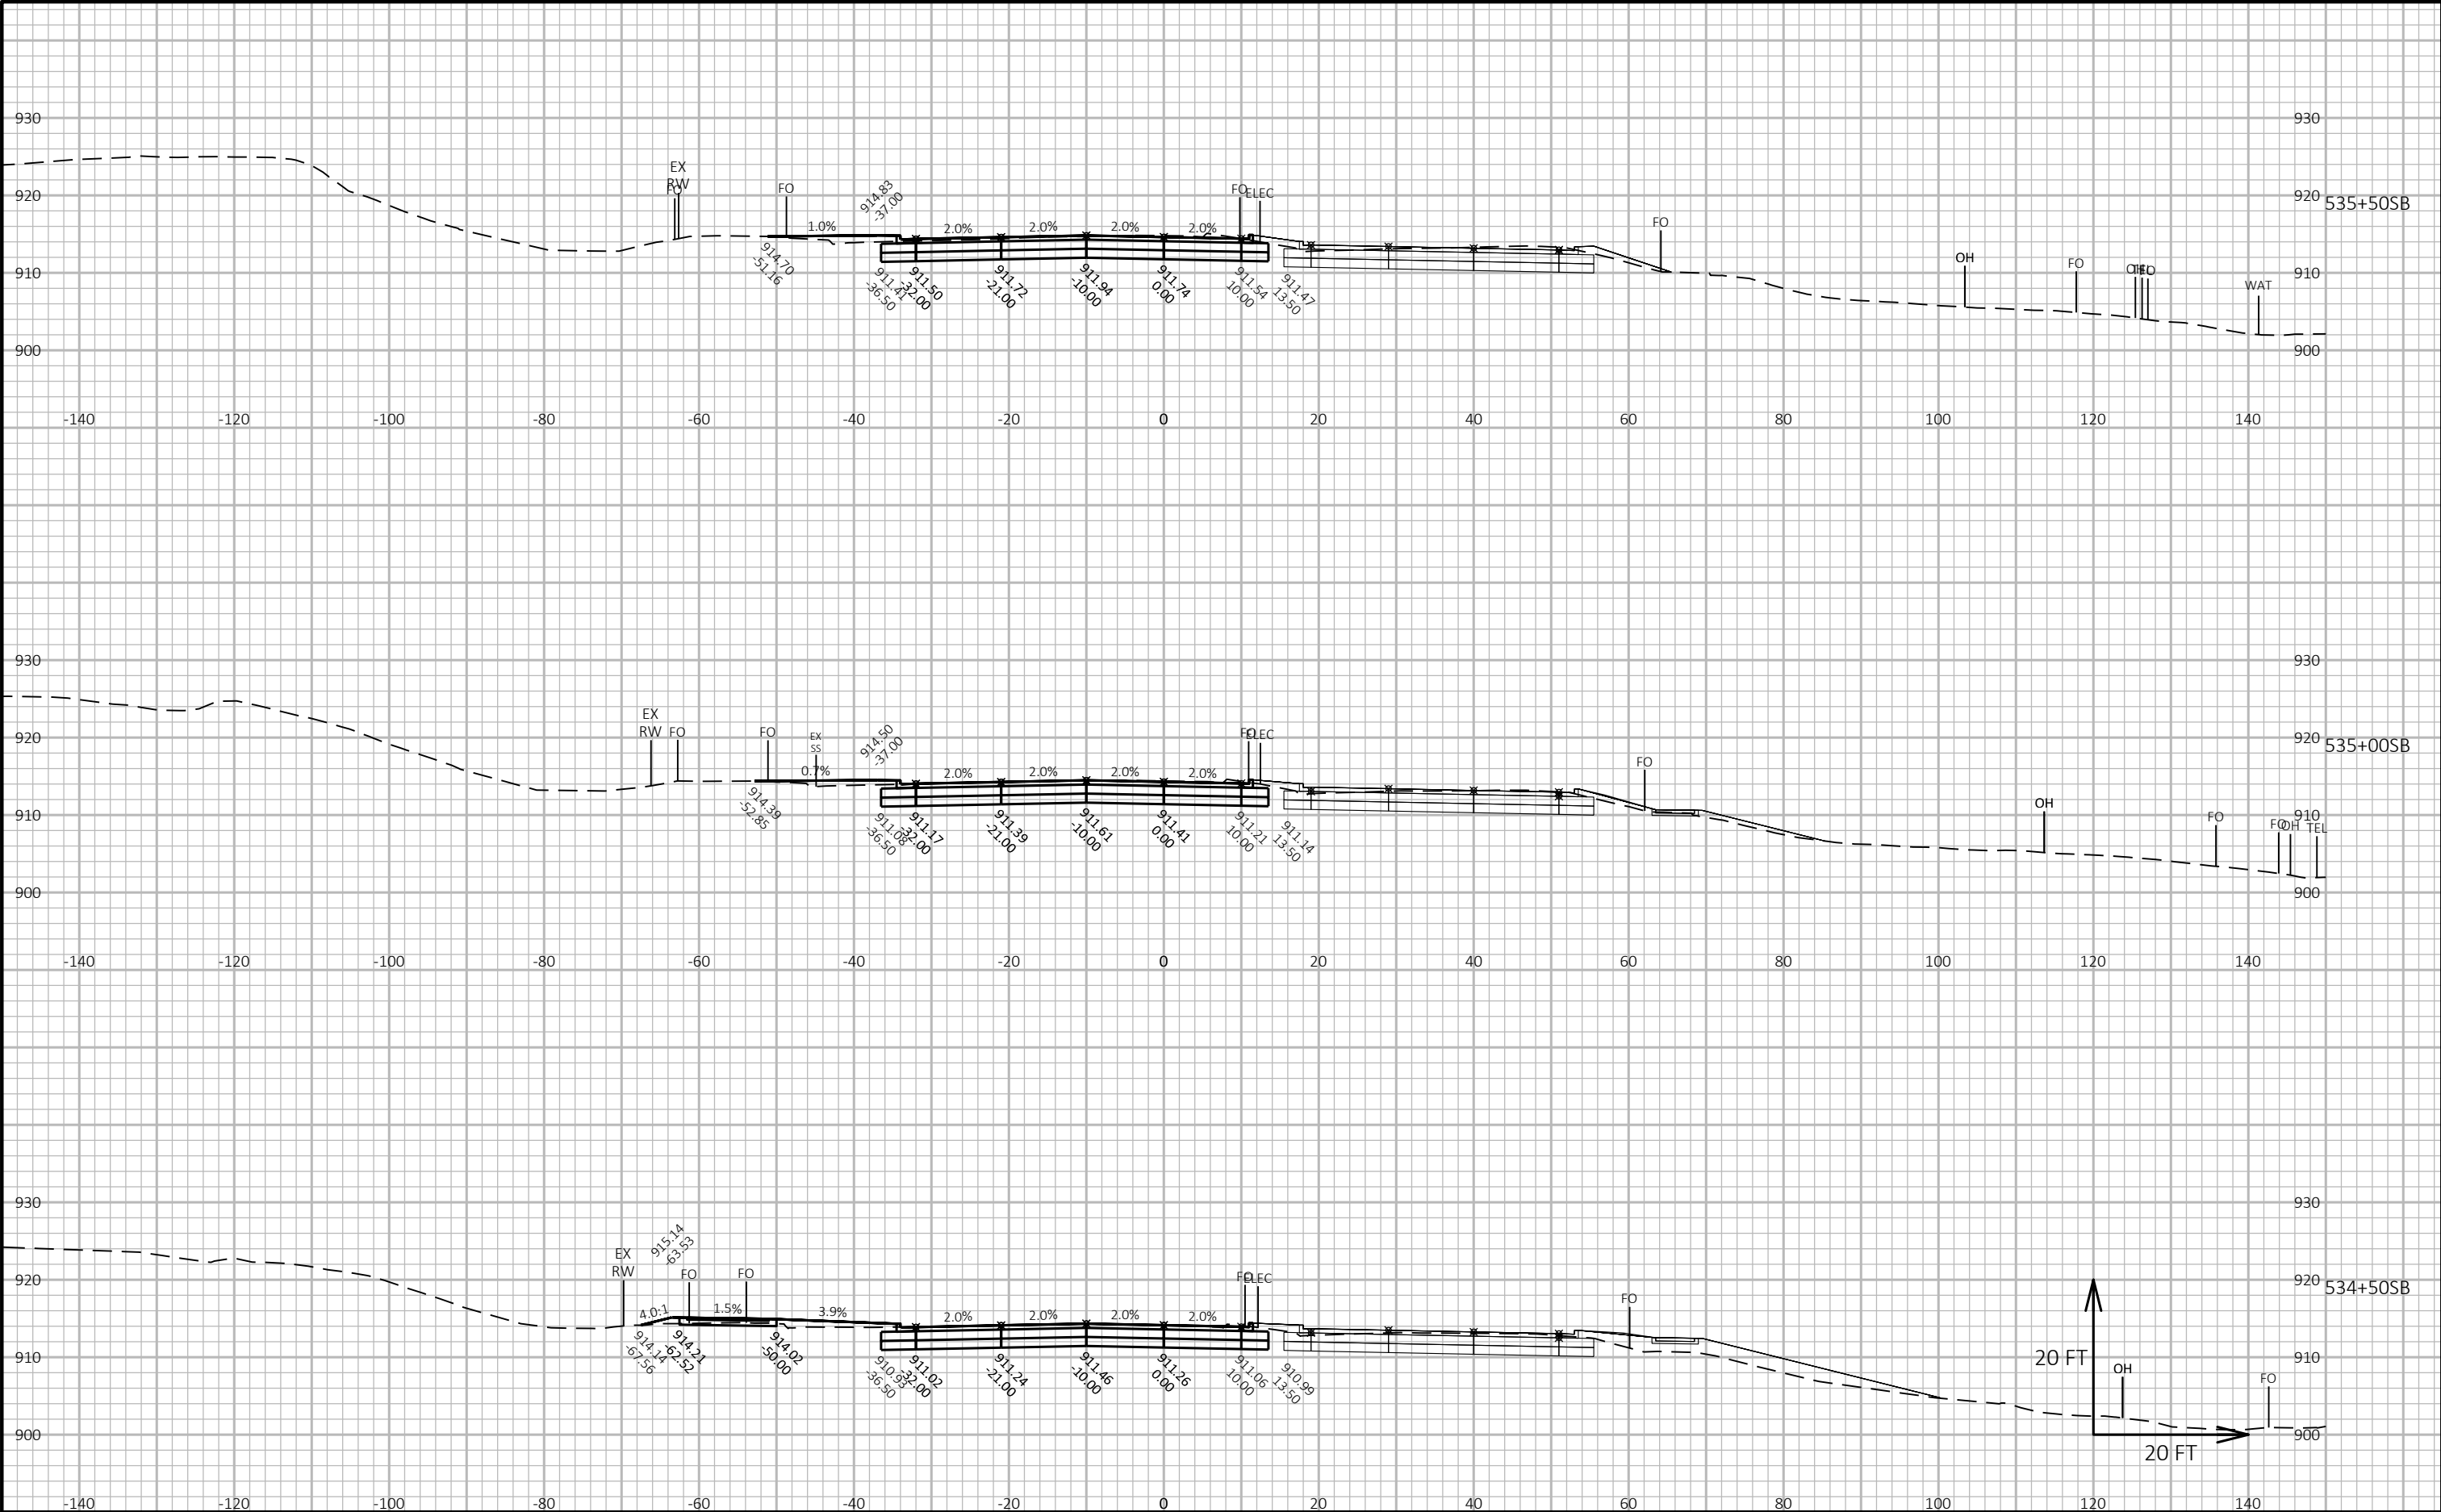

CROSS SECTIONS: FISH HATCHERY ROAD SB - STAGE F

Project No. 19-3488
Date: 07-12-2019
Designed By: BJS
Checked By: LMW


SHEET

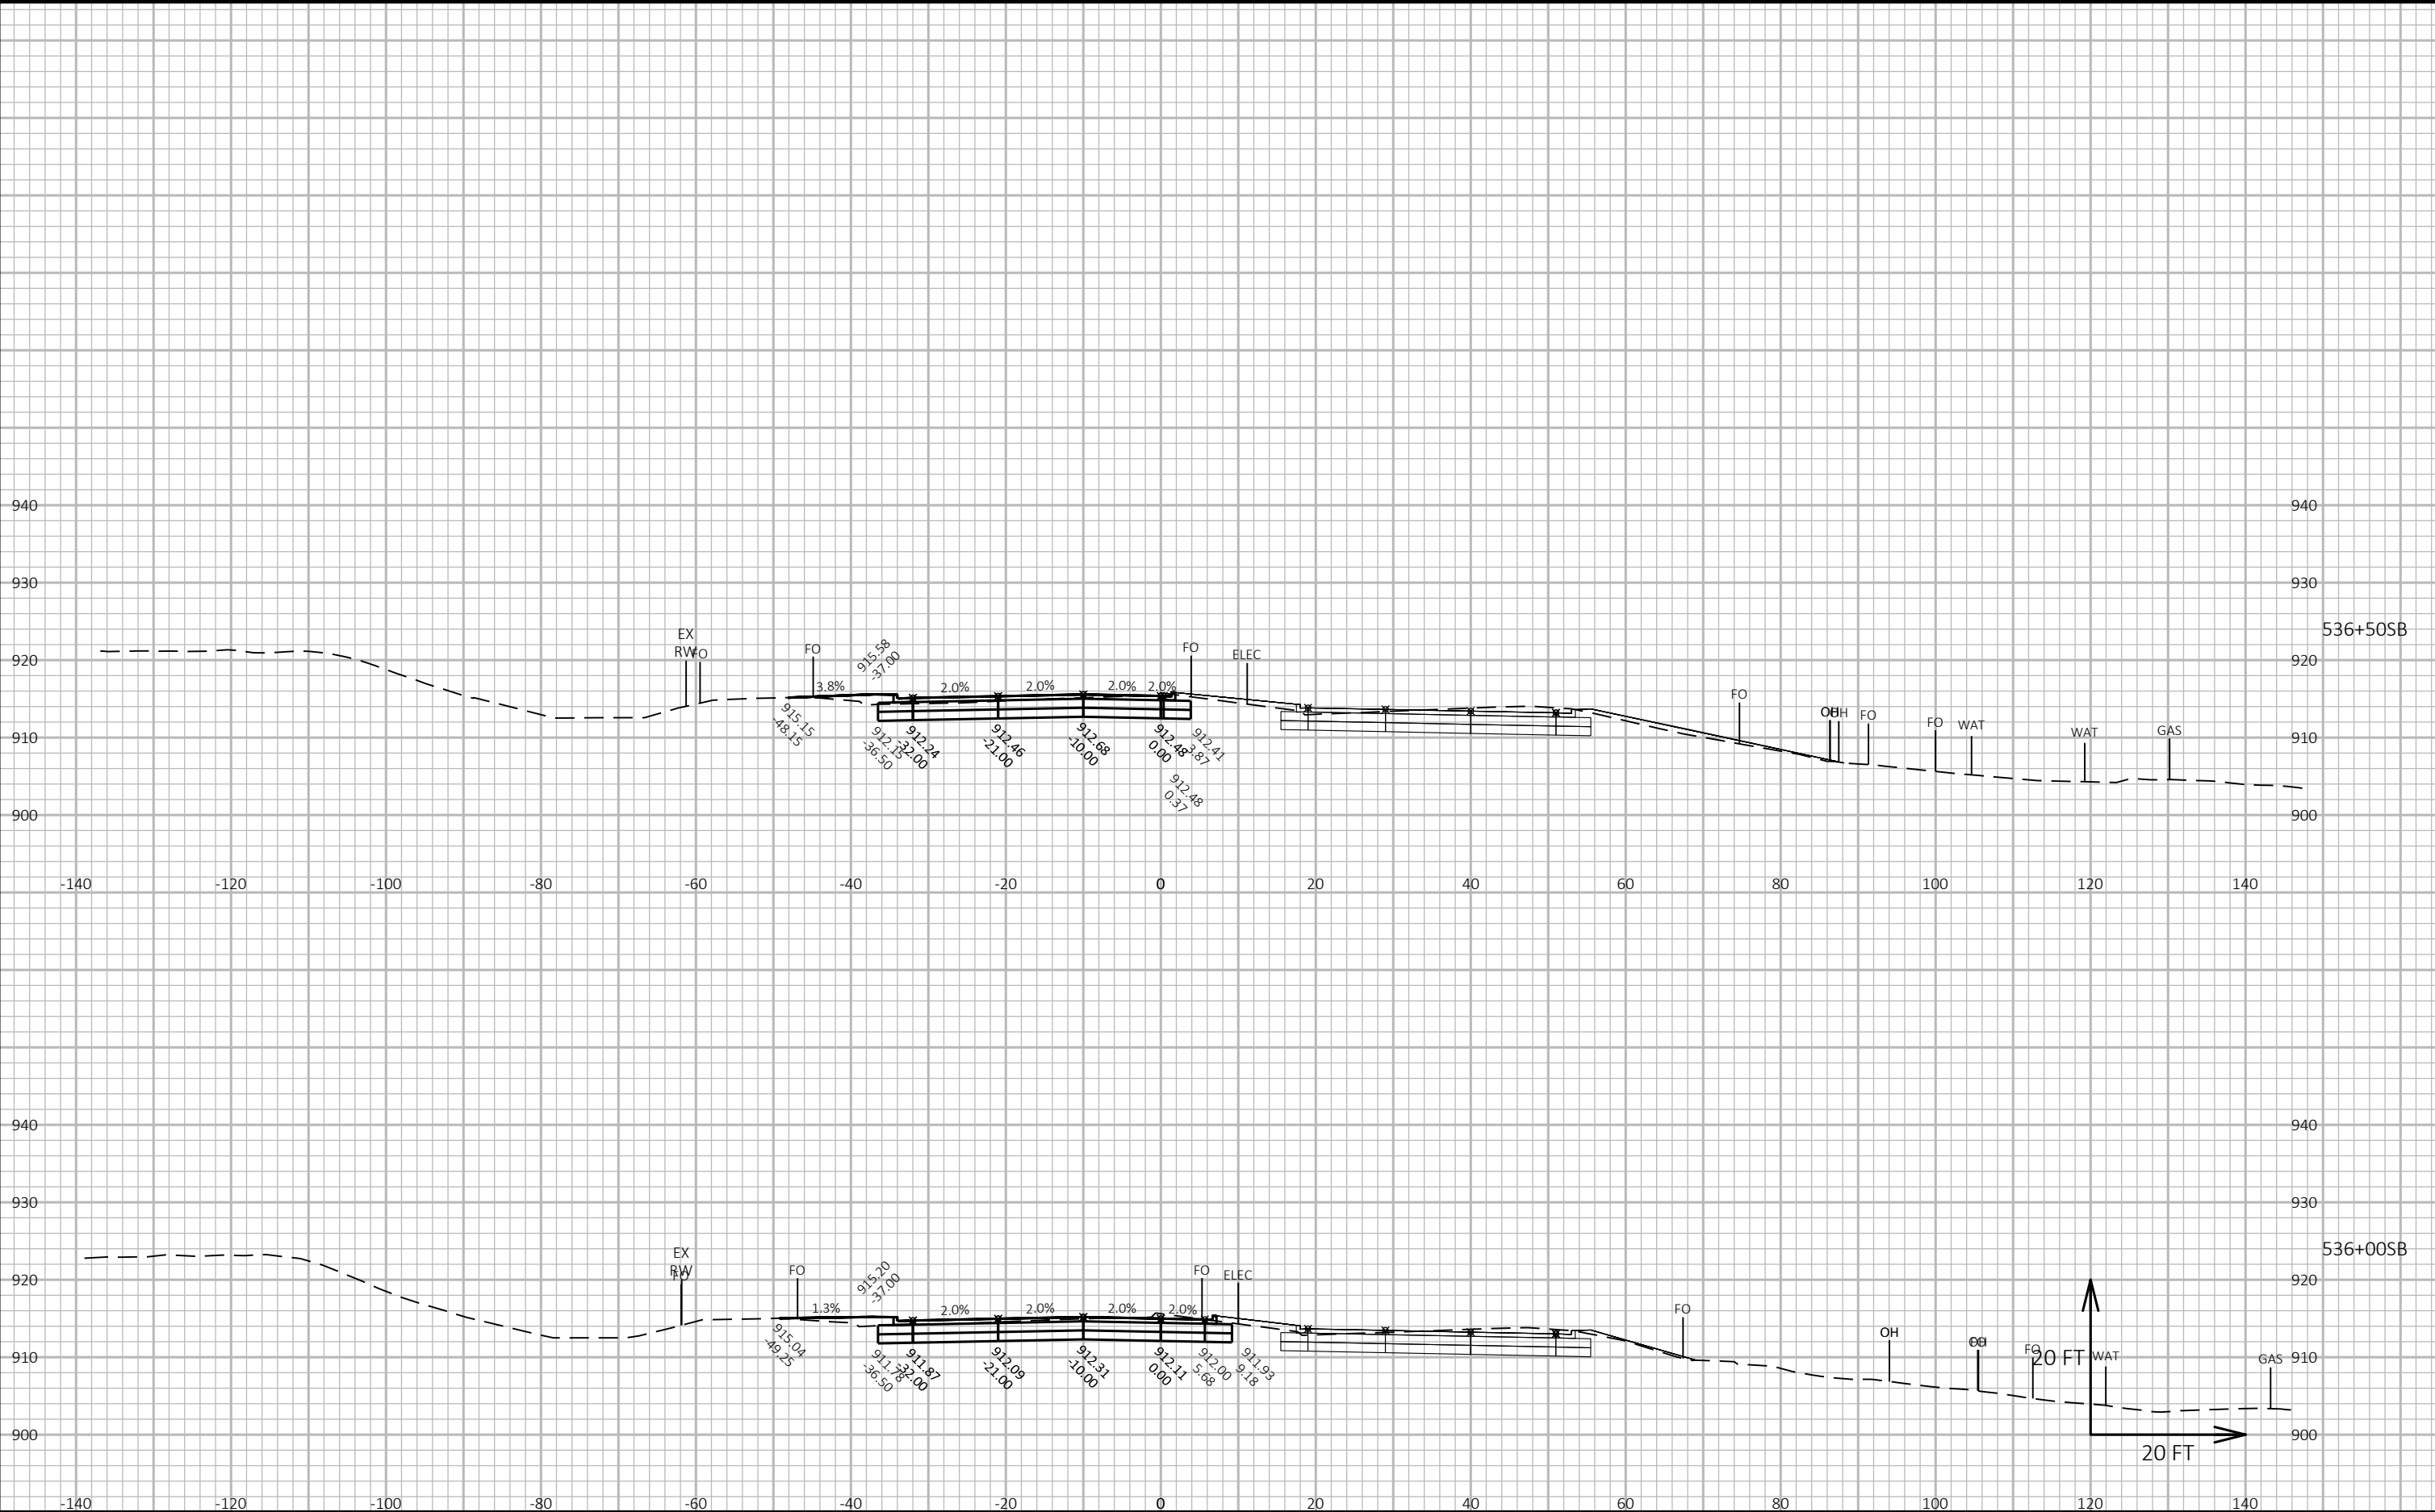

CROSS SECTIONS: FISH HATCHERY ROAD SB - STAGE F

Project No. 19-3488
Date: 07-12-2019
Designed By: BJS
Checked By: LMW

SHEET

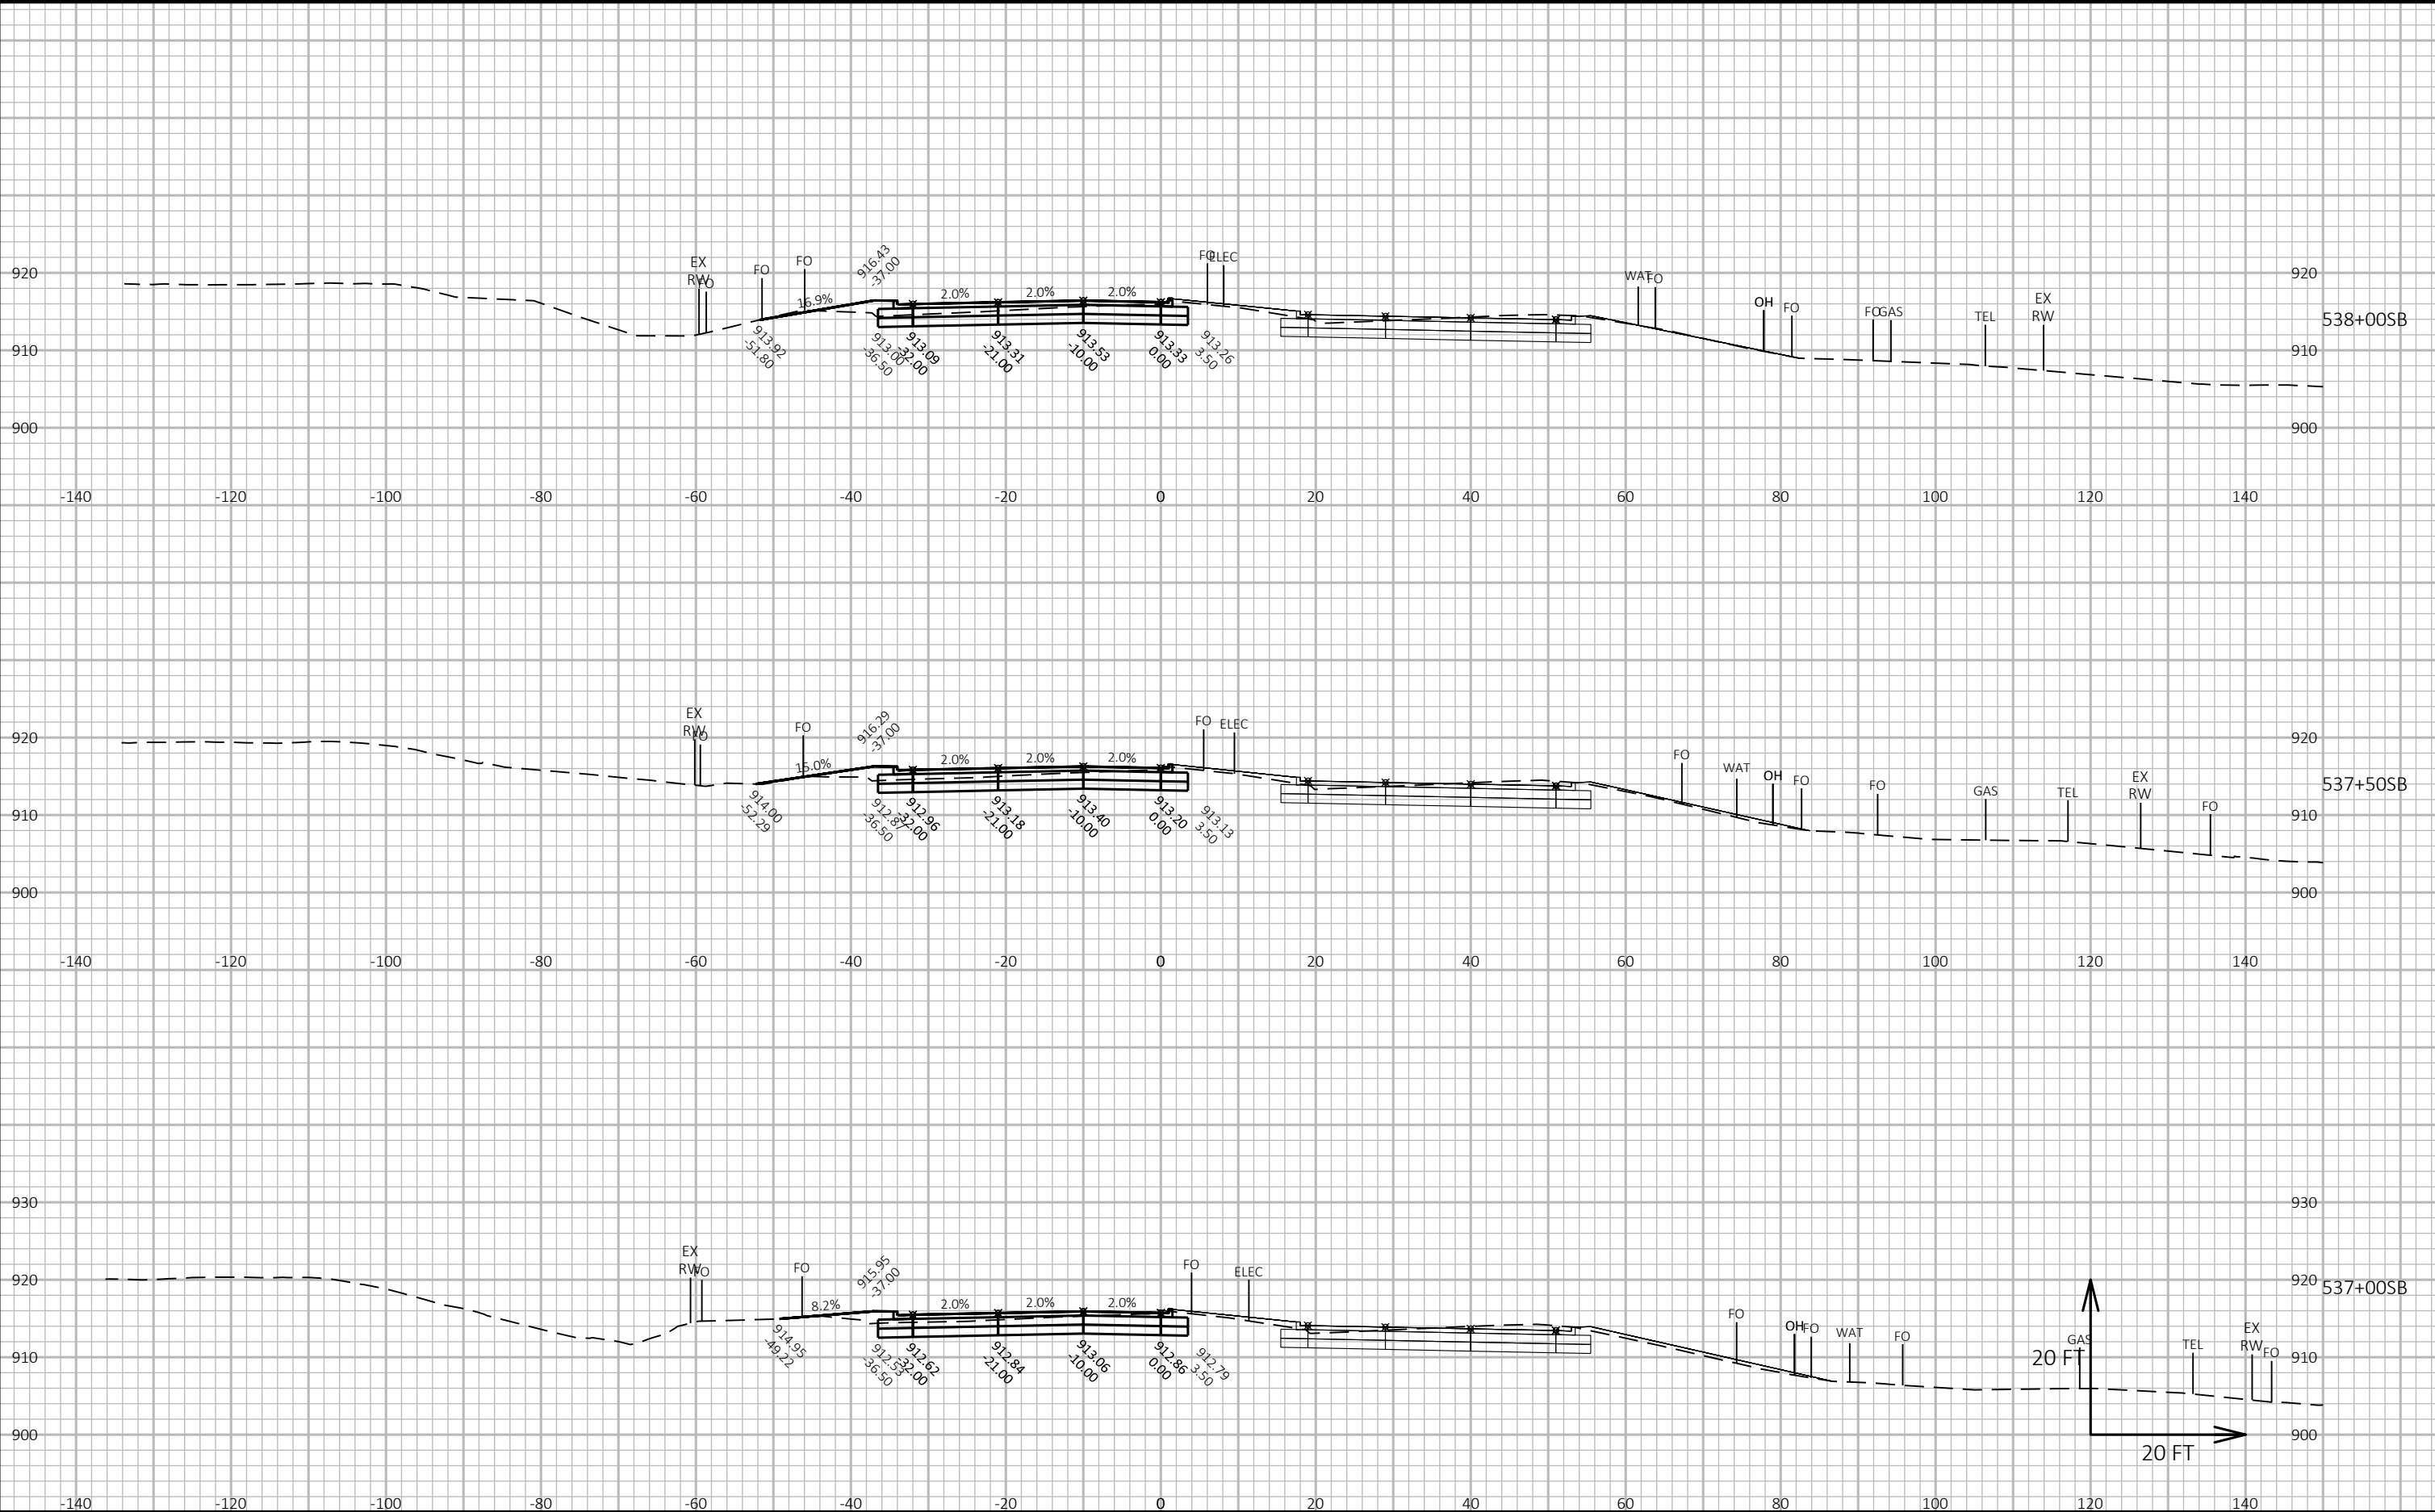

CROSS SECTIONS: FISH HATCHERY ROAD SB - STAGE F

LAYOUT NAME - Section Sheet - (15)

FILE NAME : G:\FITCHBRG\18013-000\CIVIL3D\SHEETPLAN\CROSS SECTION\02_FHR_XS - MAINLINE SB_D_KL.DWG

PLOT DATE : 10/23/2019 3:49 PM


PLOT BY : KL ENGINEERING

PLOT NAME :

Project No. 19-3488
Date: 07-12-2019
Designed By: BJS
Checked By: LMW

SHEET



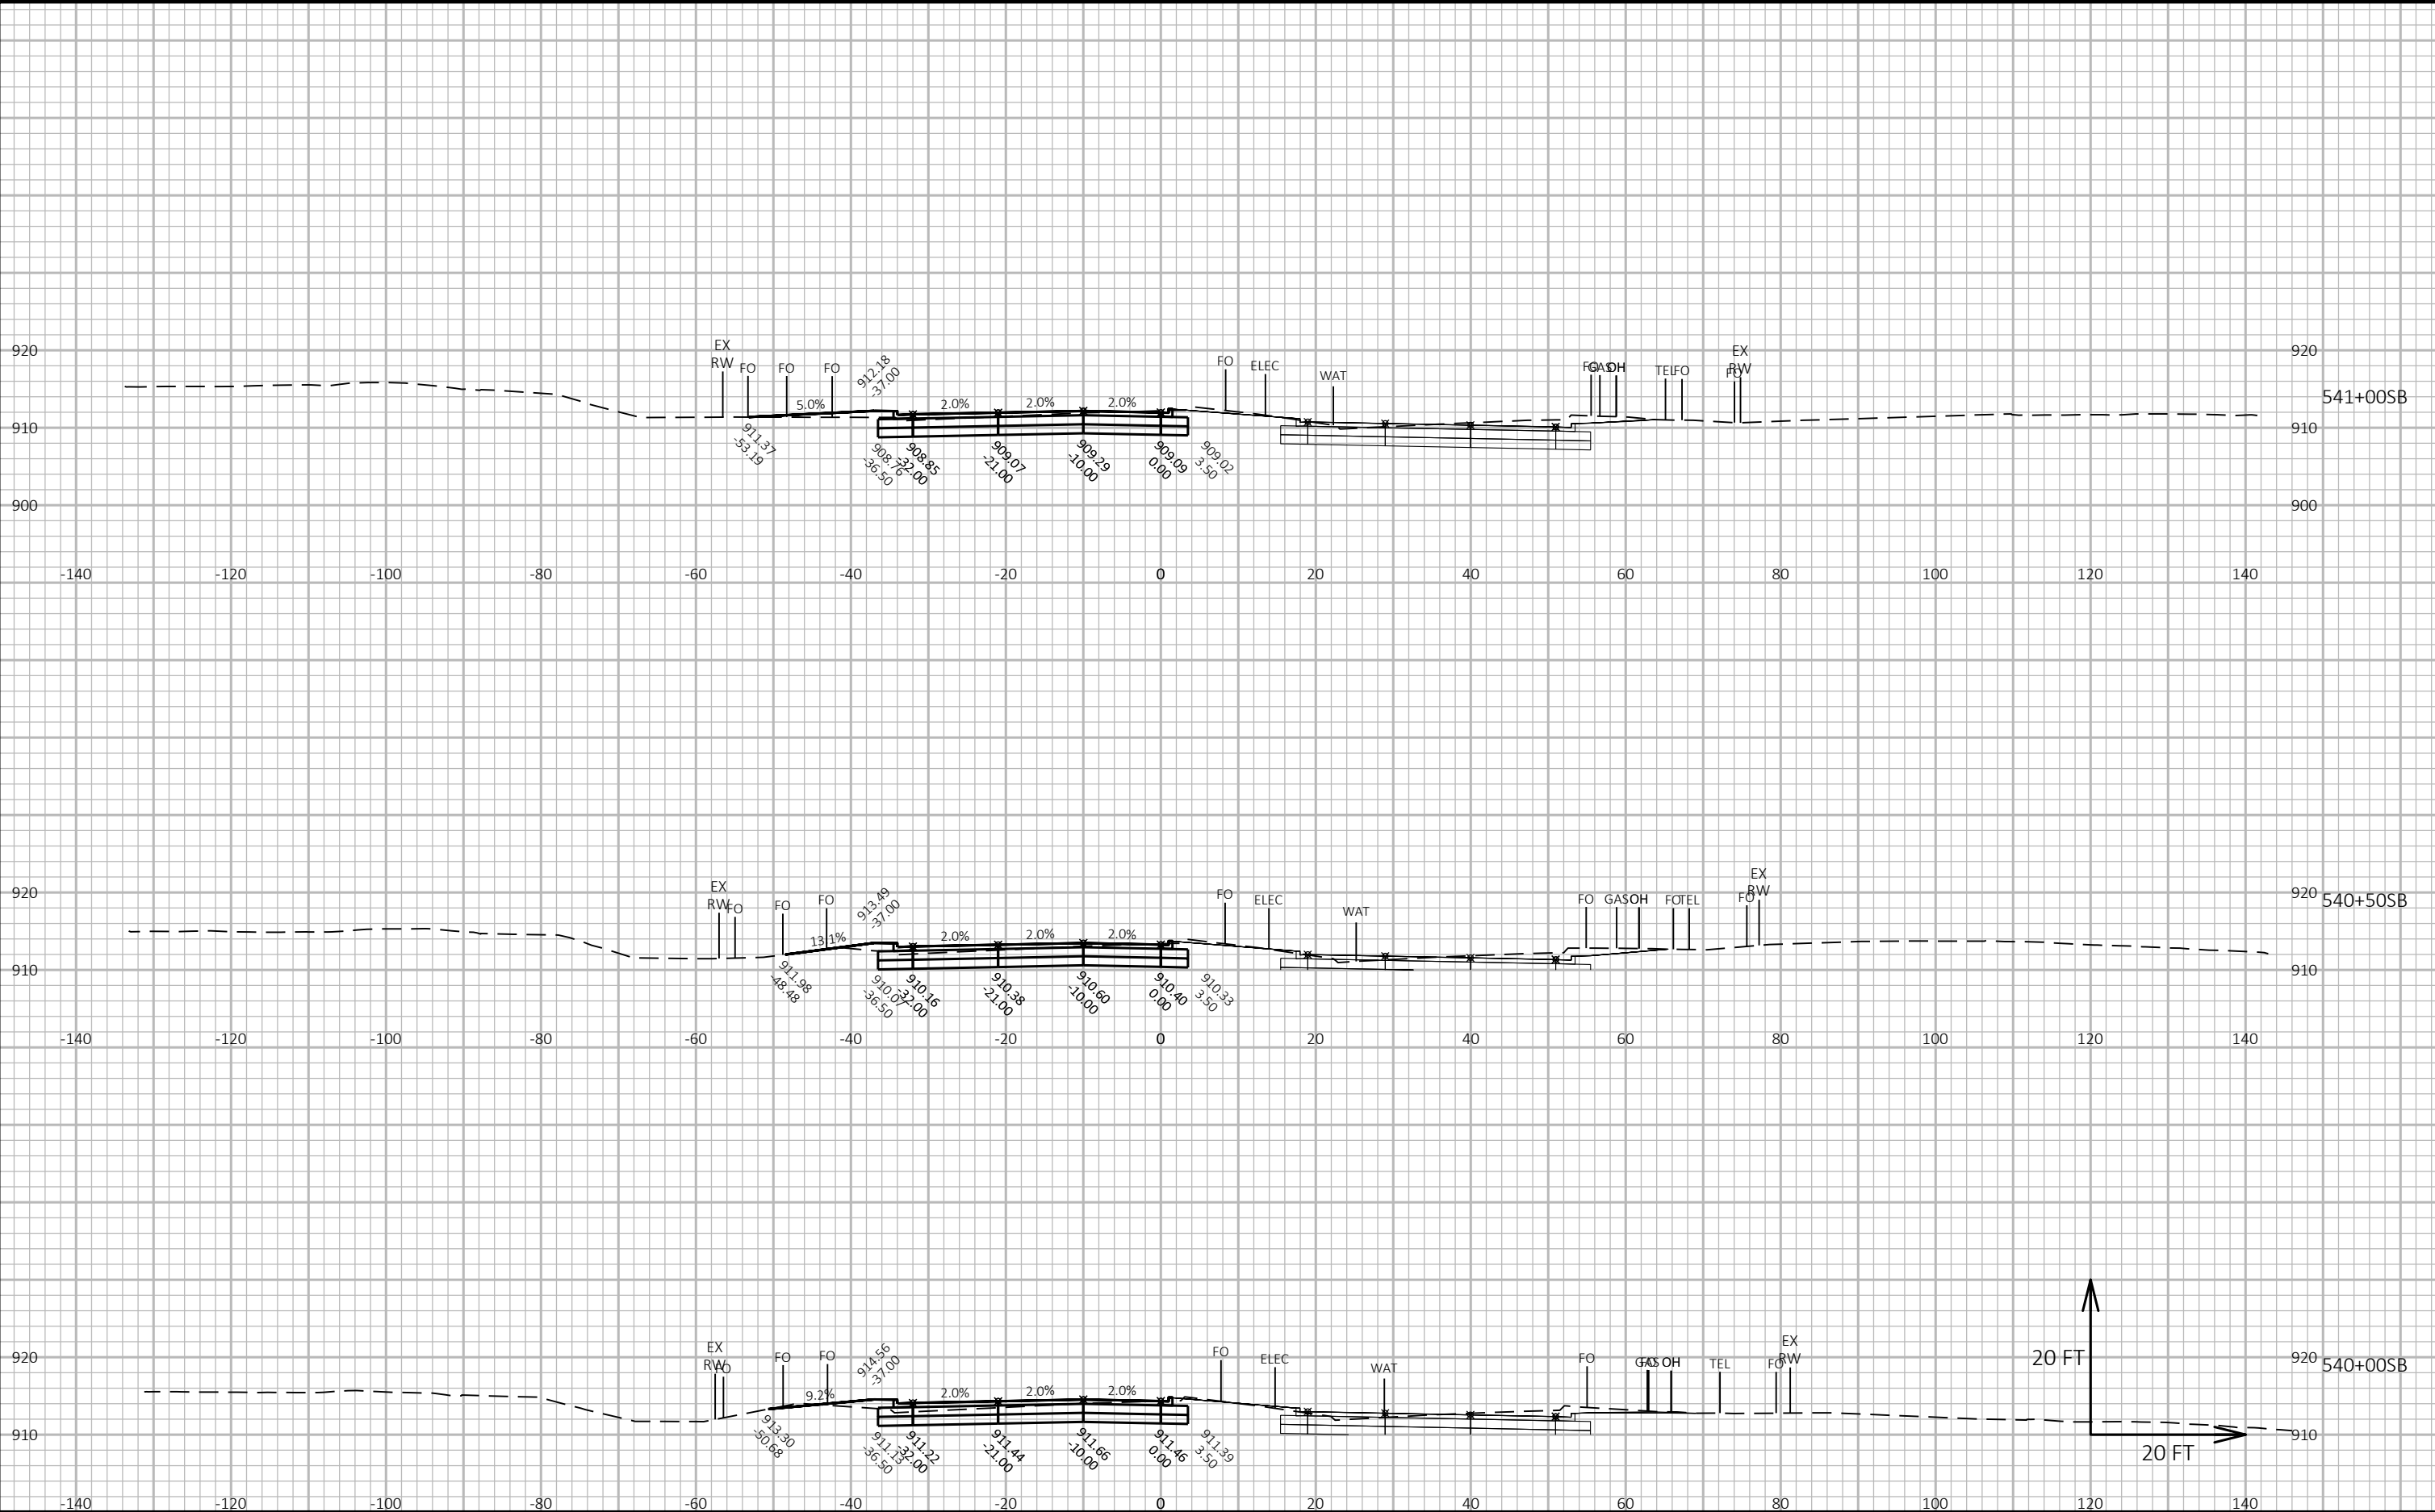

CROSS SECTIONS: FISH HATCHERY ROAD SB - STAGE F

LAYOUT NAME - Section Sheet - (17)

FILE NAME : G:\FITCHBRG\18013-000\CIVIL3D\SHEETPLAN\CROSS SECTION\02_FHR_XS - MAINLINE SB_D_KL.DWG


PLOT DATE : 10/23/2019 3:50 PM

PLOT BY : KL ENGINEERING

PLOT NAME :

Project No. 19-3488
Date: 07-12-2019
Designed By: BJS
Checked By: LMW

SHEET

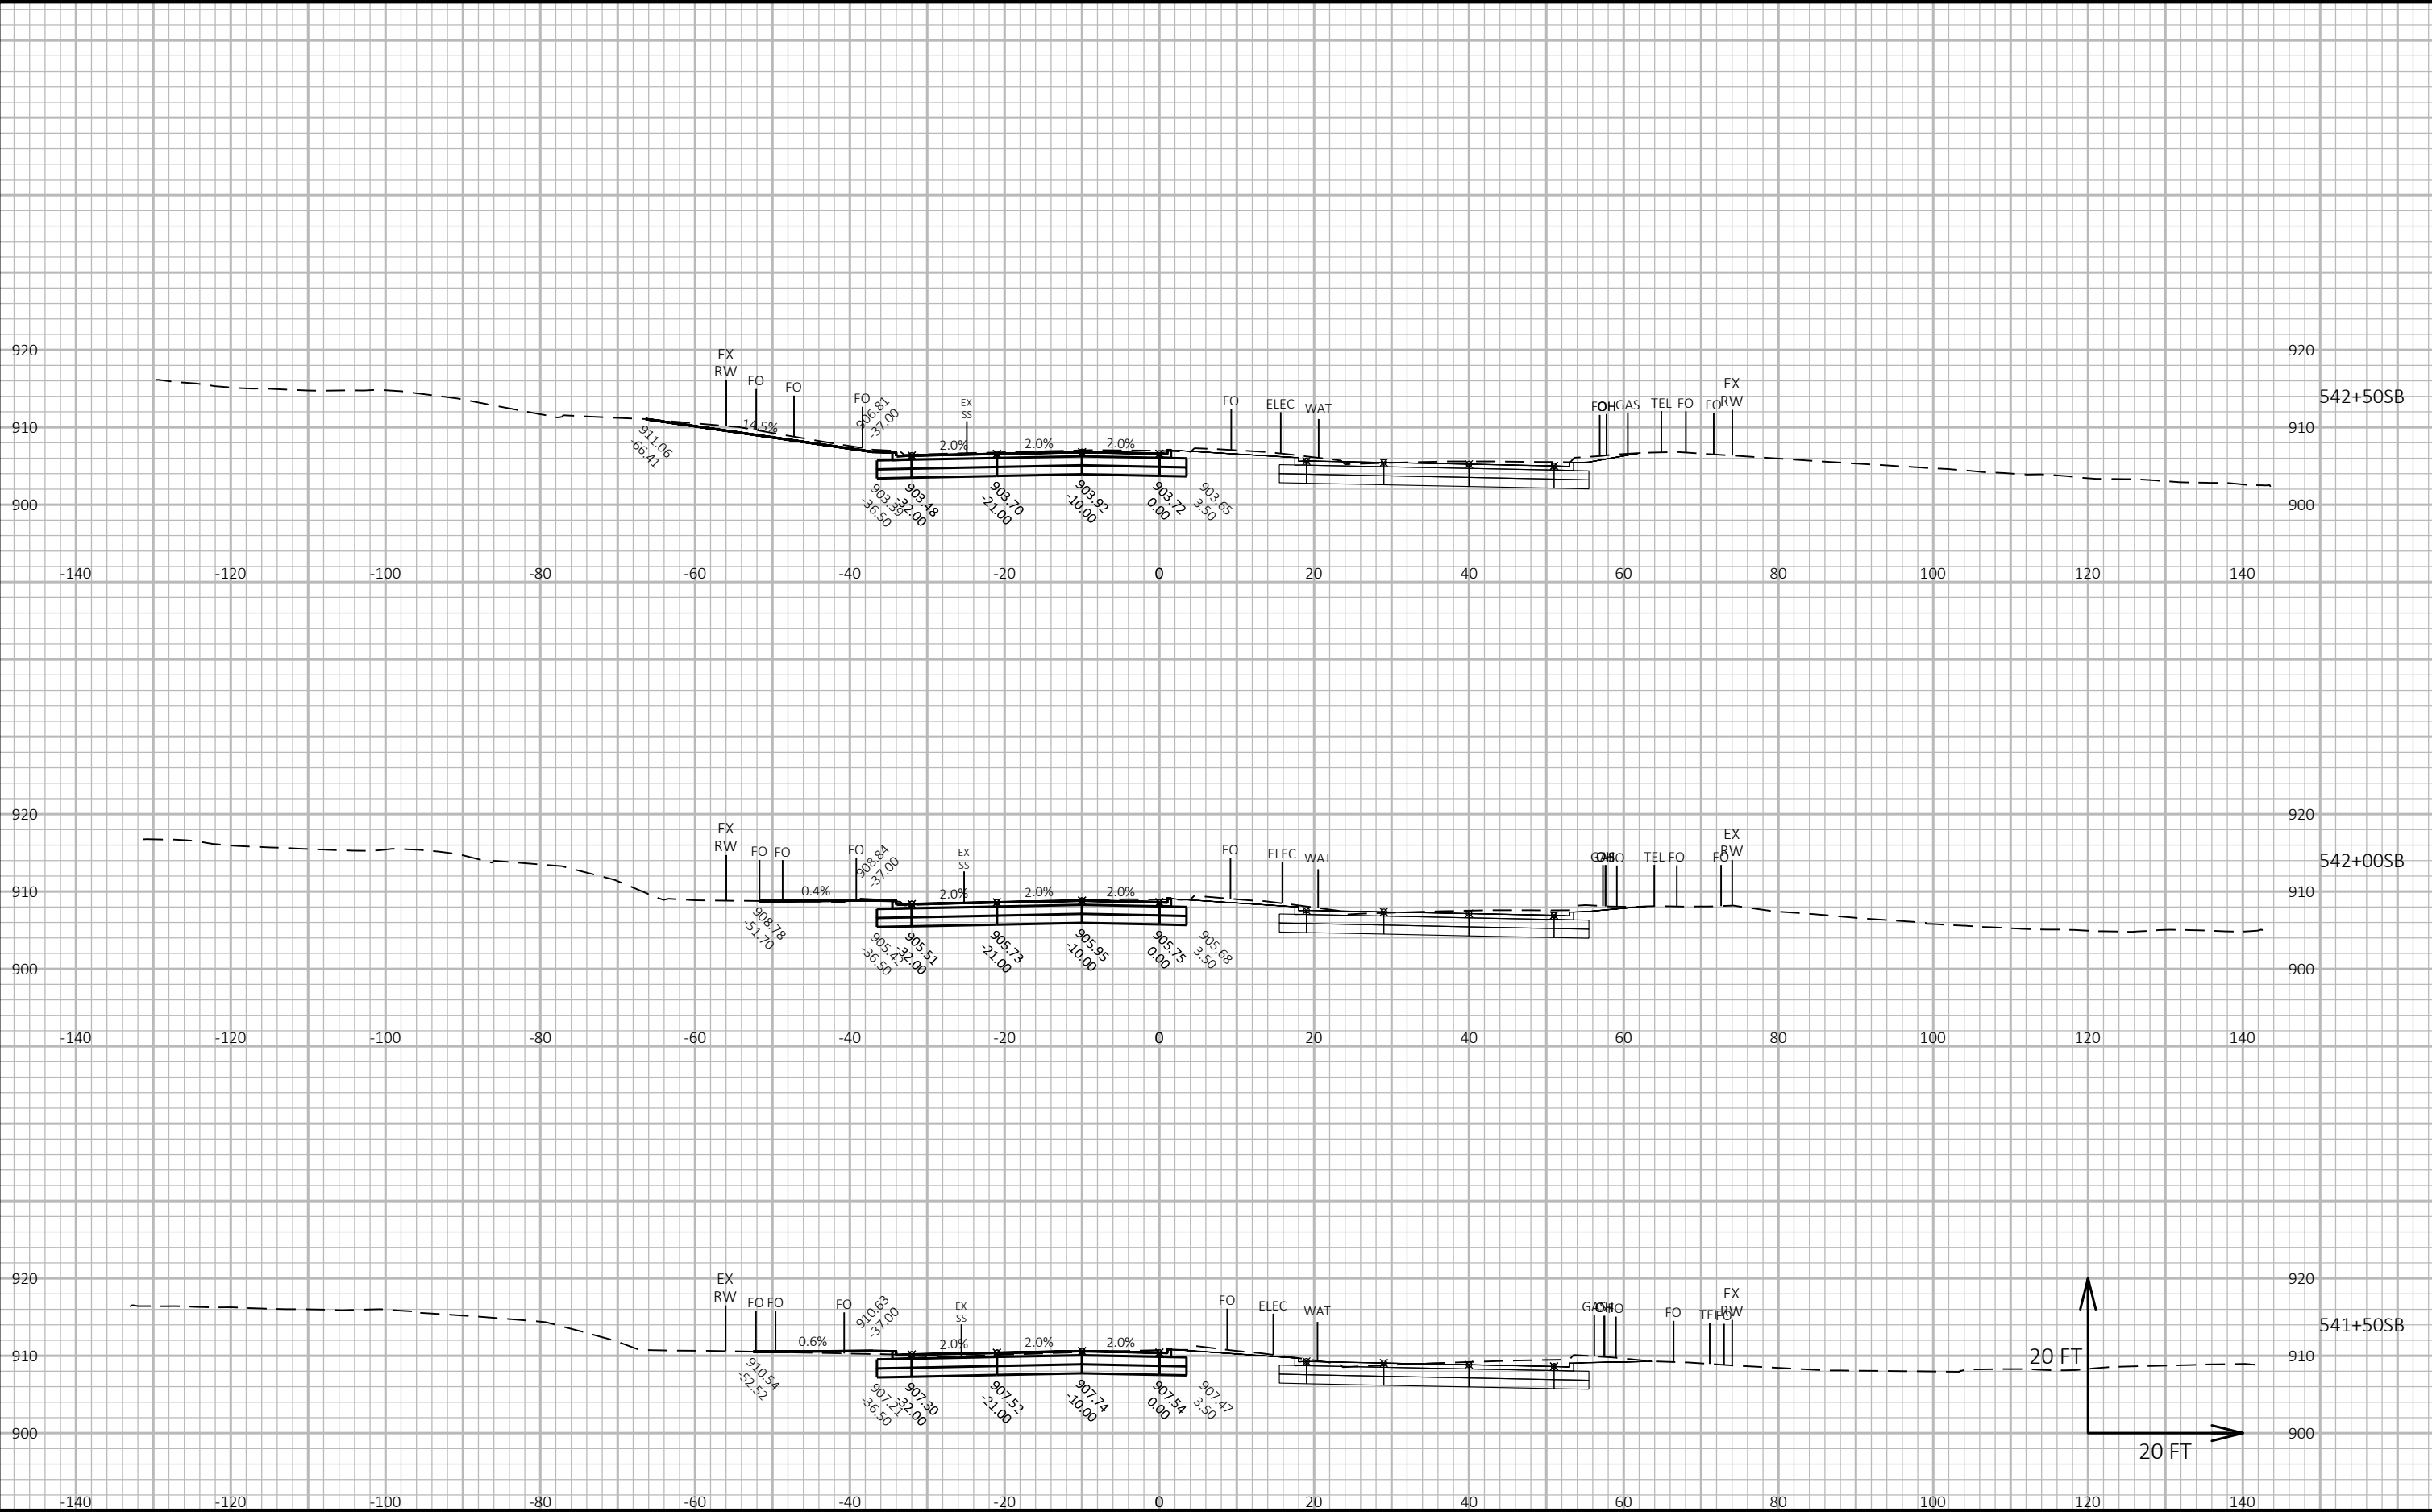

CROSS SECTIONS: FISH HATCHERY ROAD SB - STAGE F

LAYOUT NAME - Section Sheet - (18)

FILE NAME : G:\FITCHBRG\18013-000\CIVIL3D\SHEETPLAN\CROSS SECTION\02_FHR_XS - MAINLINE SB_D_KL.DWG


PLOT DATE : 10/23/2019 3:51 PM

PLOT BY : KL ENGINEERING

PLOT NAME :

Project No. 19-3488
Date: 07-12-2019
Designed By: BJS
Checked By: LMW

SHEET

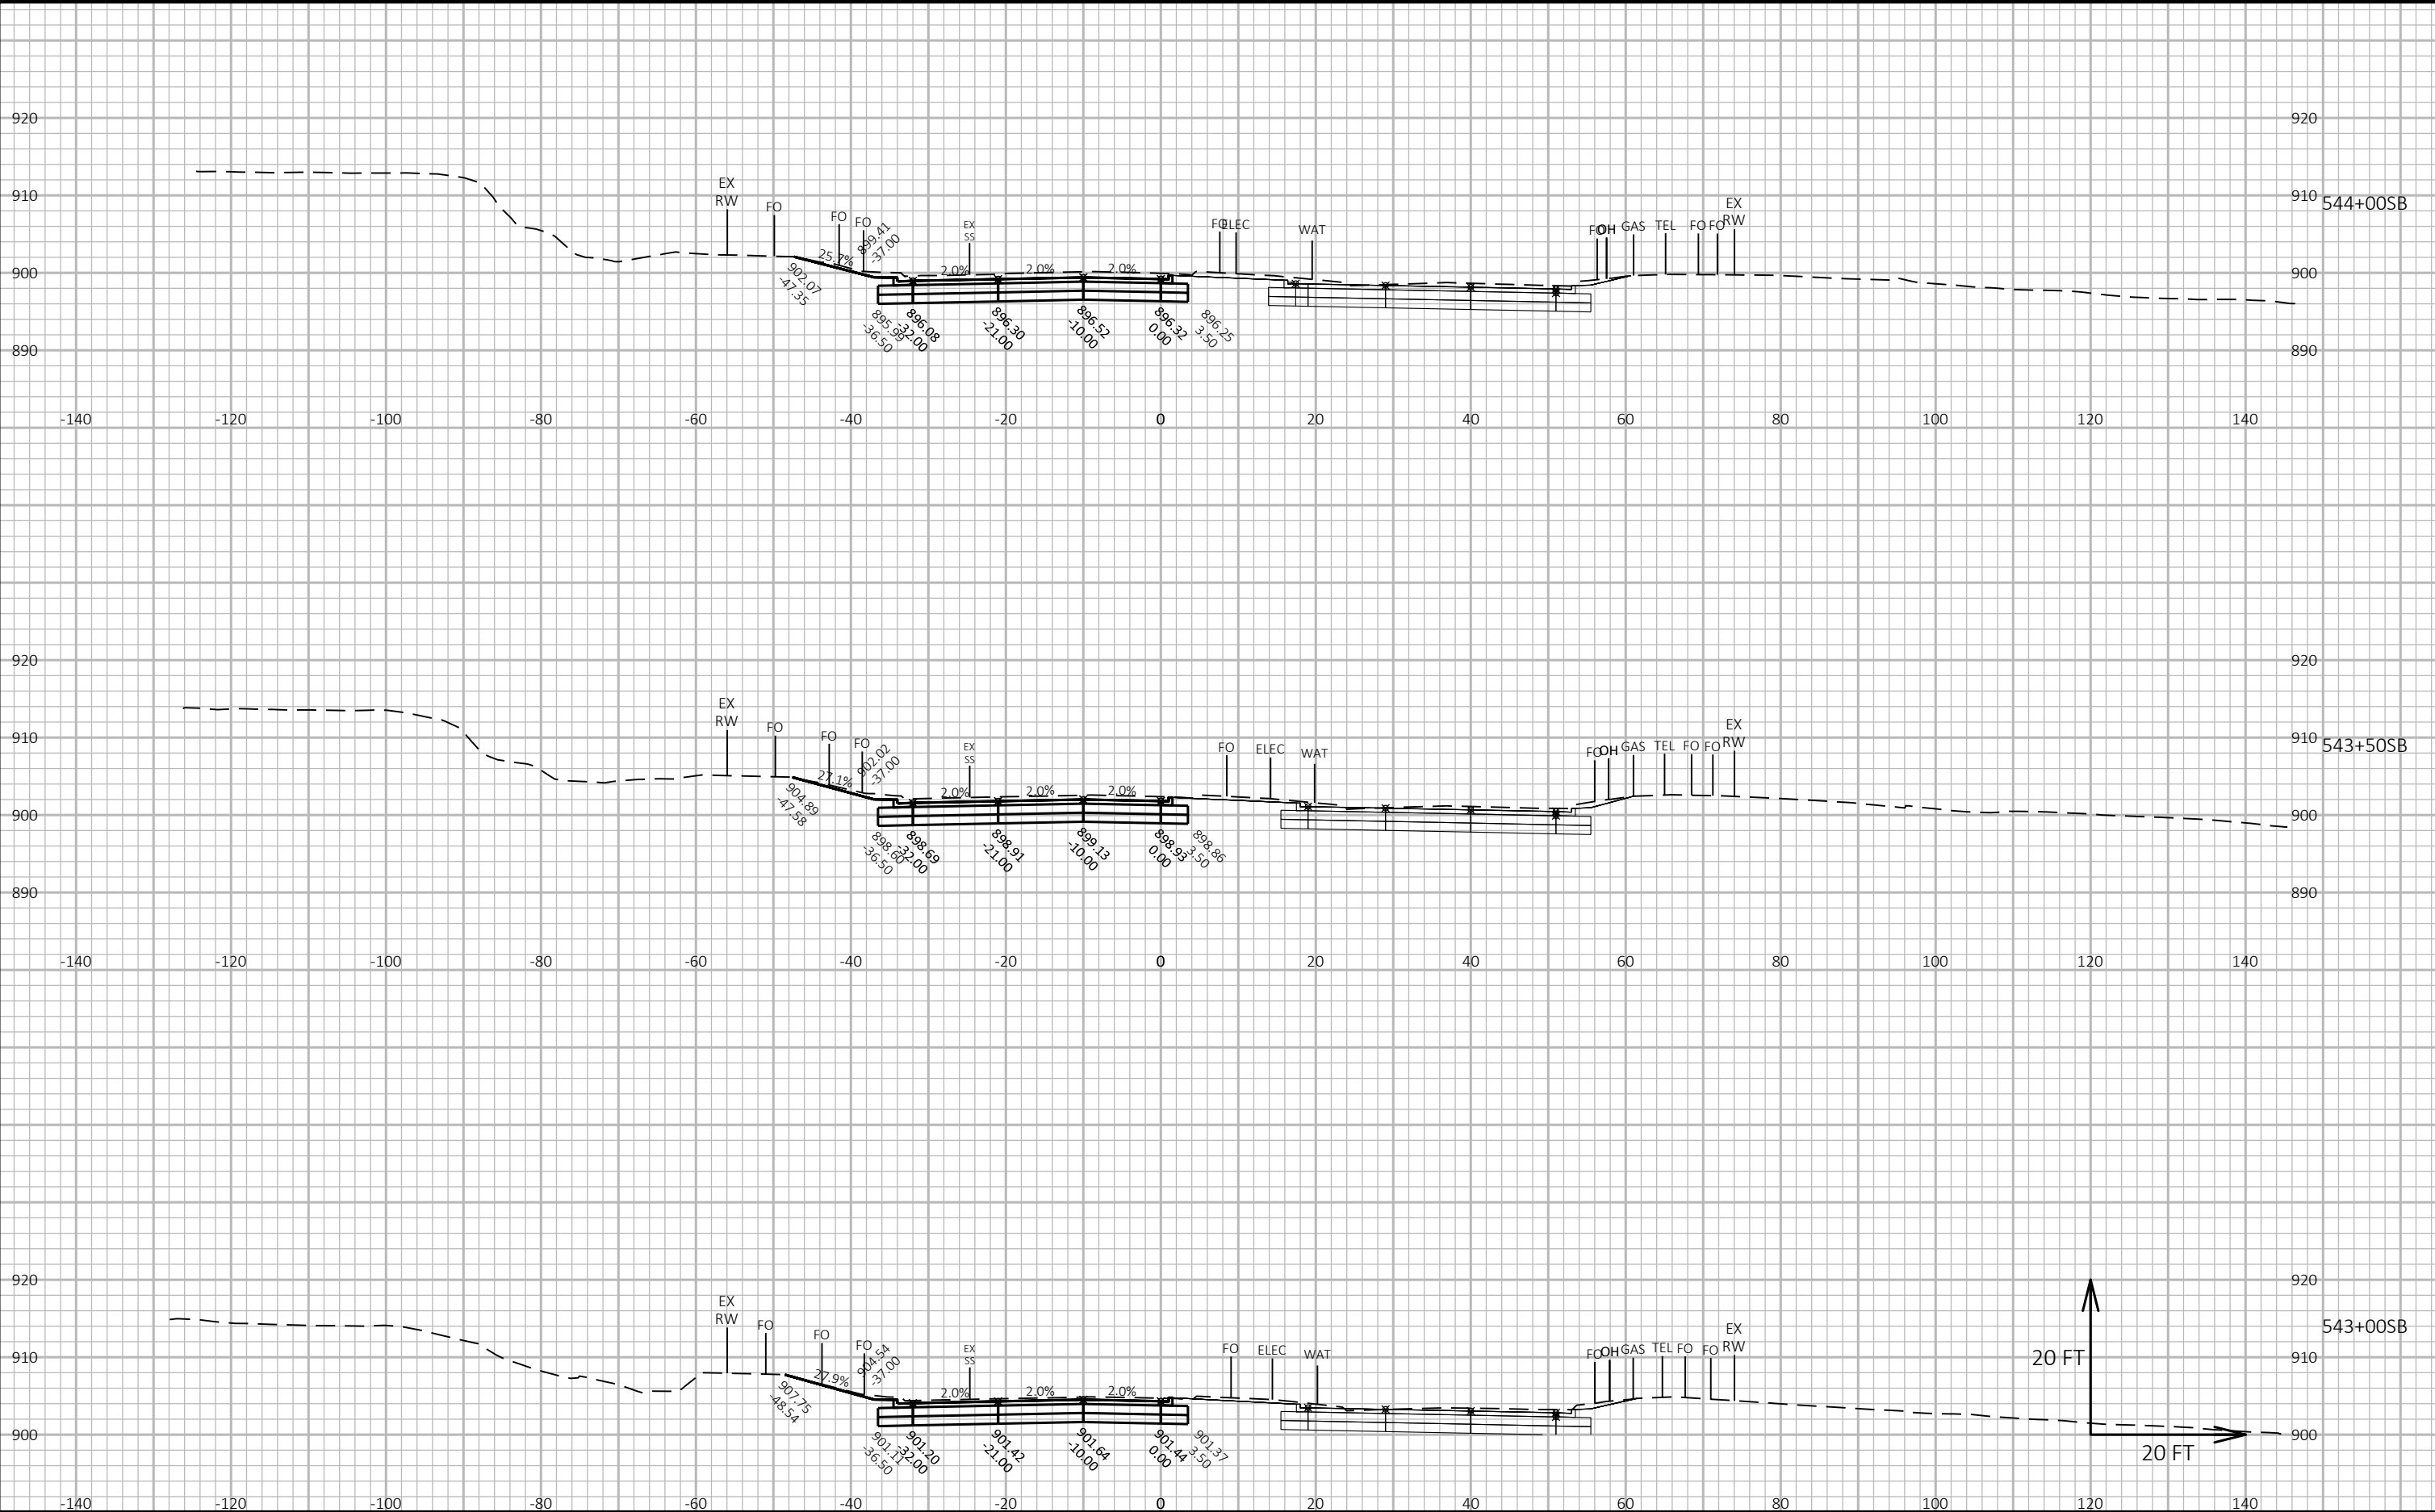

CROSS SECTIONS: FISH HATCHERY ROAD SB - STAGE F

LAYOUT NAME - Section Sheet - (19)

FILE NAME : G:\FITCHBRG\18013-000\CIVIL3D\SHEETPLAN\CROSS SECTION\02_FHR_XS - MAINLINE SB_D_KL.DWG


PLOT DATE : 10/23/2019 3:52 PM

PLOT BY : KL ENGINEERING

PLOT NAME :

Project No. 19-3488
Date: 07-12-2019
Designed By: BJS
Checked By: LMW

SHEET

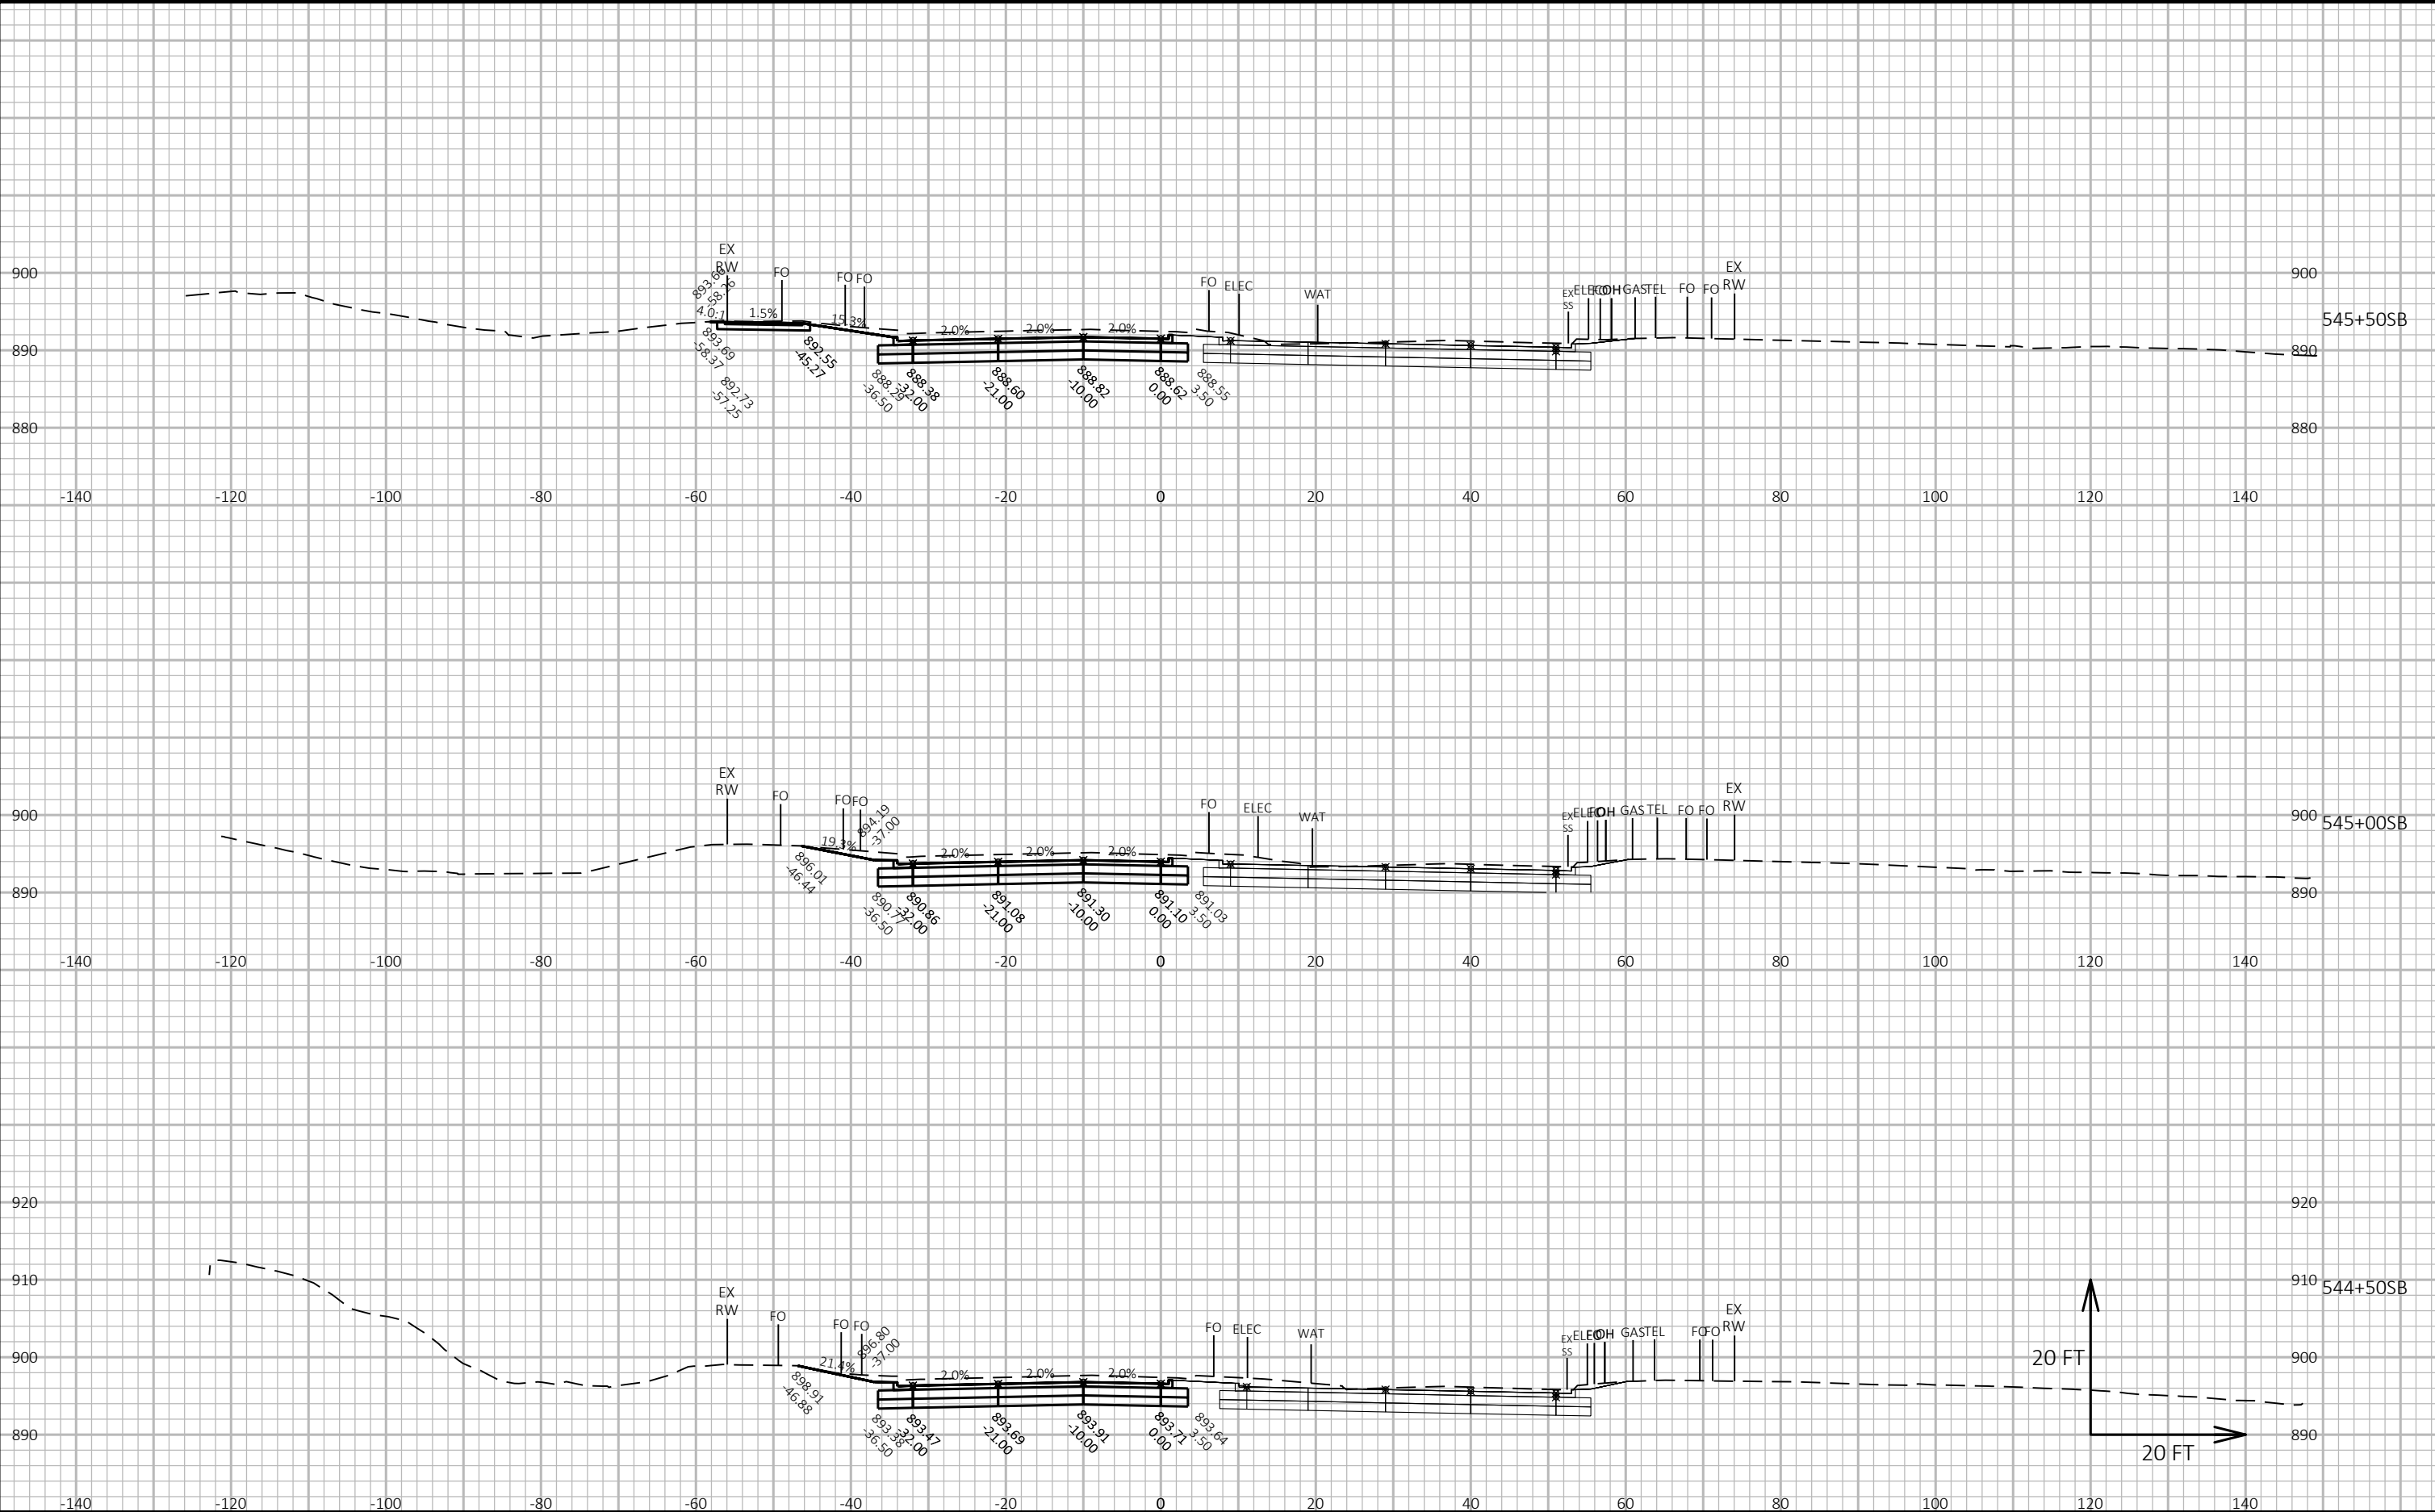

CROSS SECTIONS: FISH HATCHERY ROAD SB - STAGE F

LAYOUT NAME - Section Sheet - (20)

FILE NAME : G:\FITCHBRG\18013-000\CIVIL3D\SHEETPLAN\CROSS SECTION\02_FHR_XS - MAINLINE SB_D_KL.DWG


PLOT DATE : 10/23/2019 3:52 PM

PLOT BY : KL ENGINEERING

PLOT NAME :

Project No. 19-3488
Date: 07-12-2019
Designed By: BJS
Checked By: LMW


SHEET

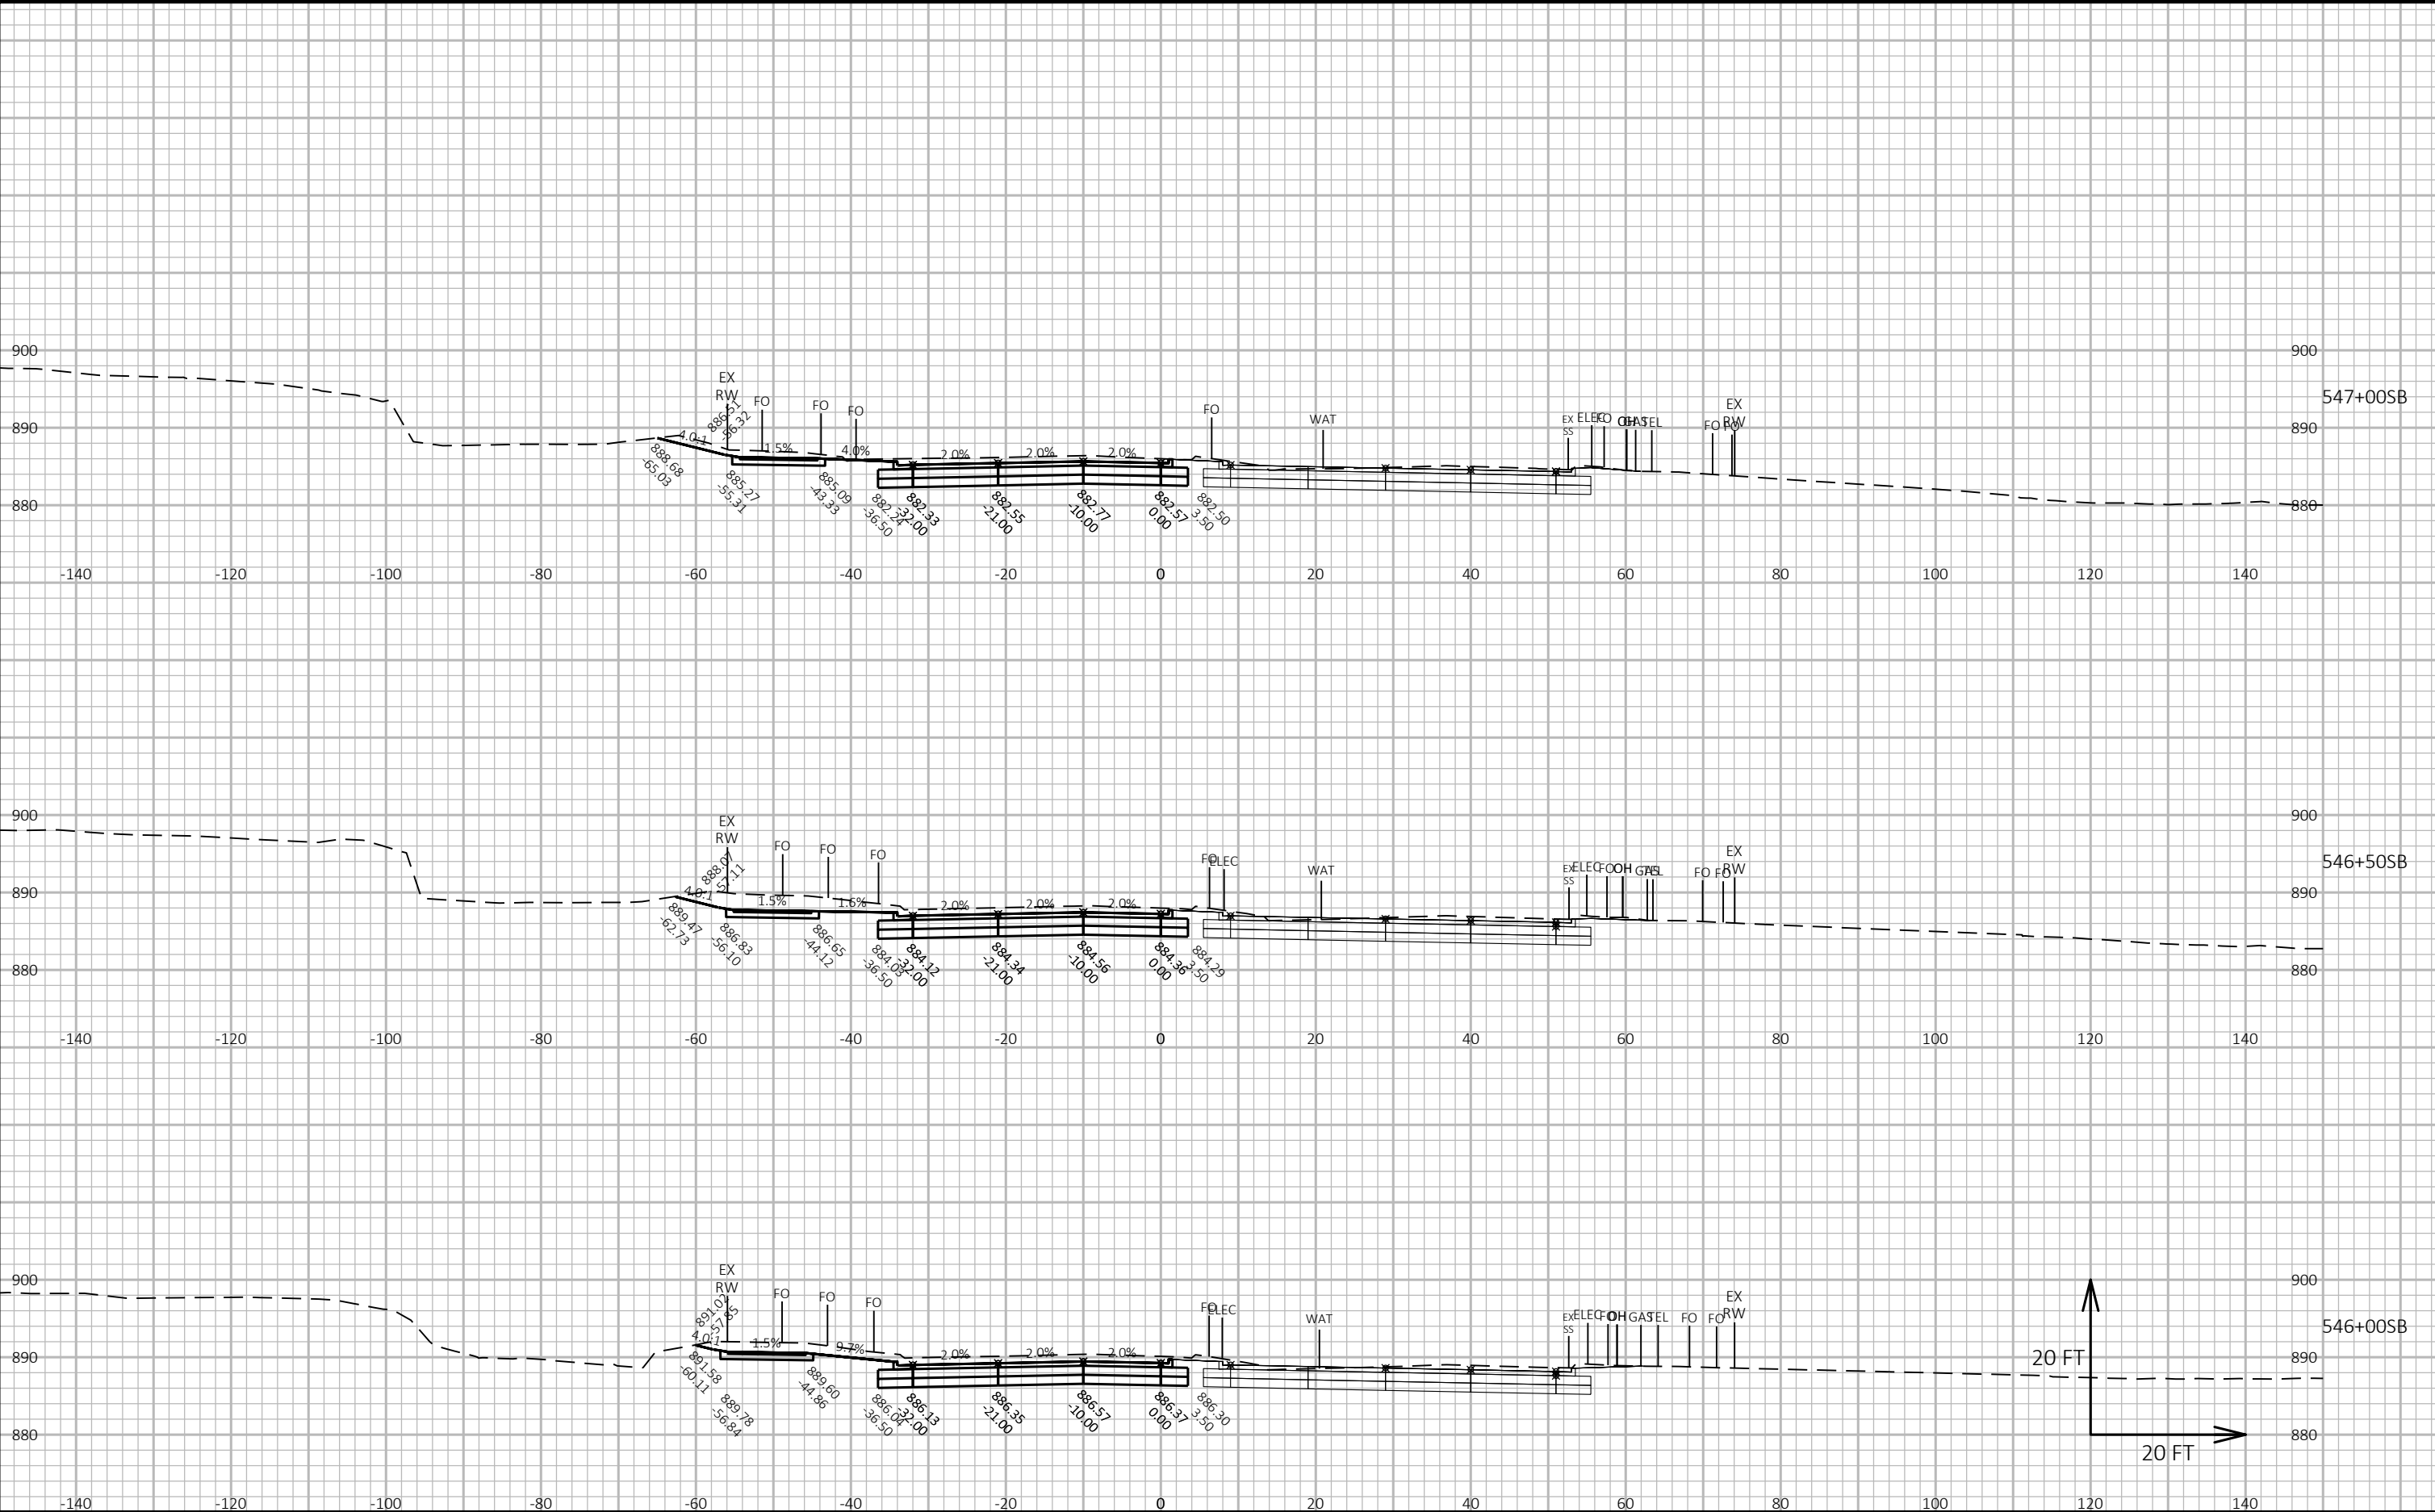

CROSS SECTIONS: FISH HATCHERY ROAD SB - STAGE F

Project No. 19-3488
Date: 07-12-2019
Designed By: BJS
Checked By: LMW

SHEET

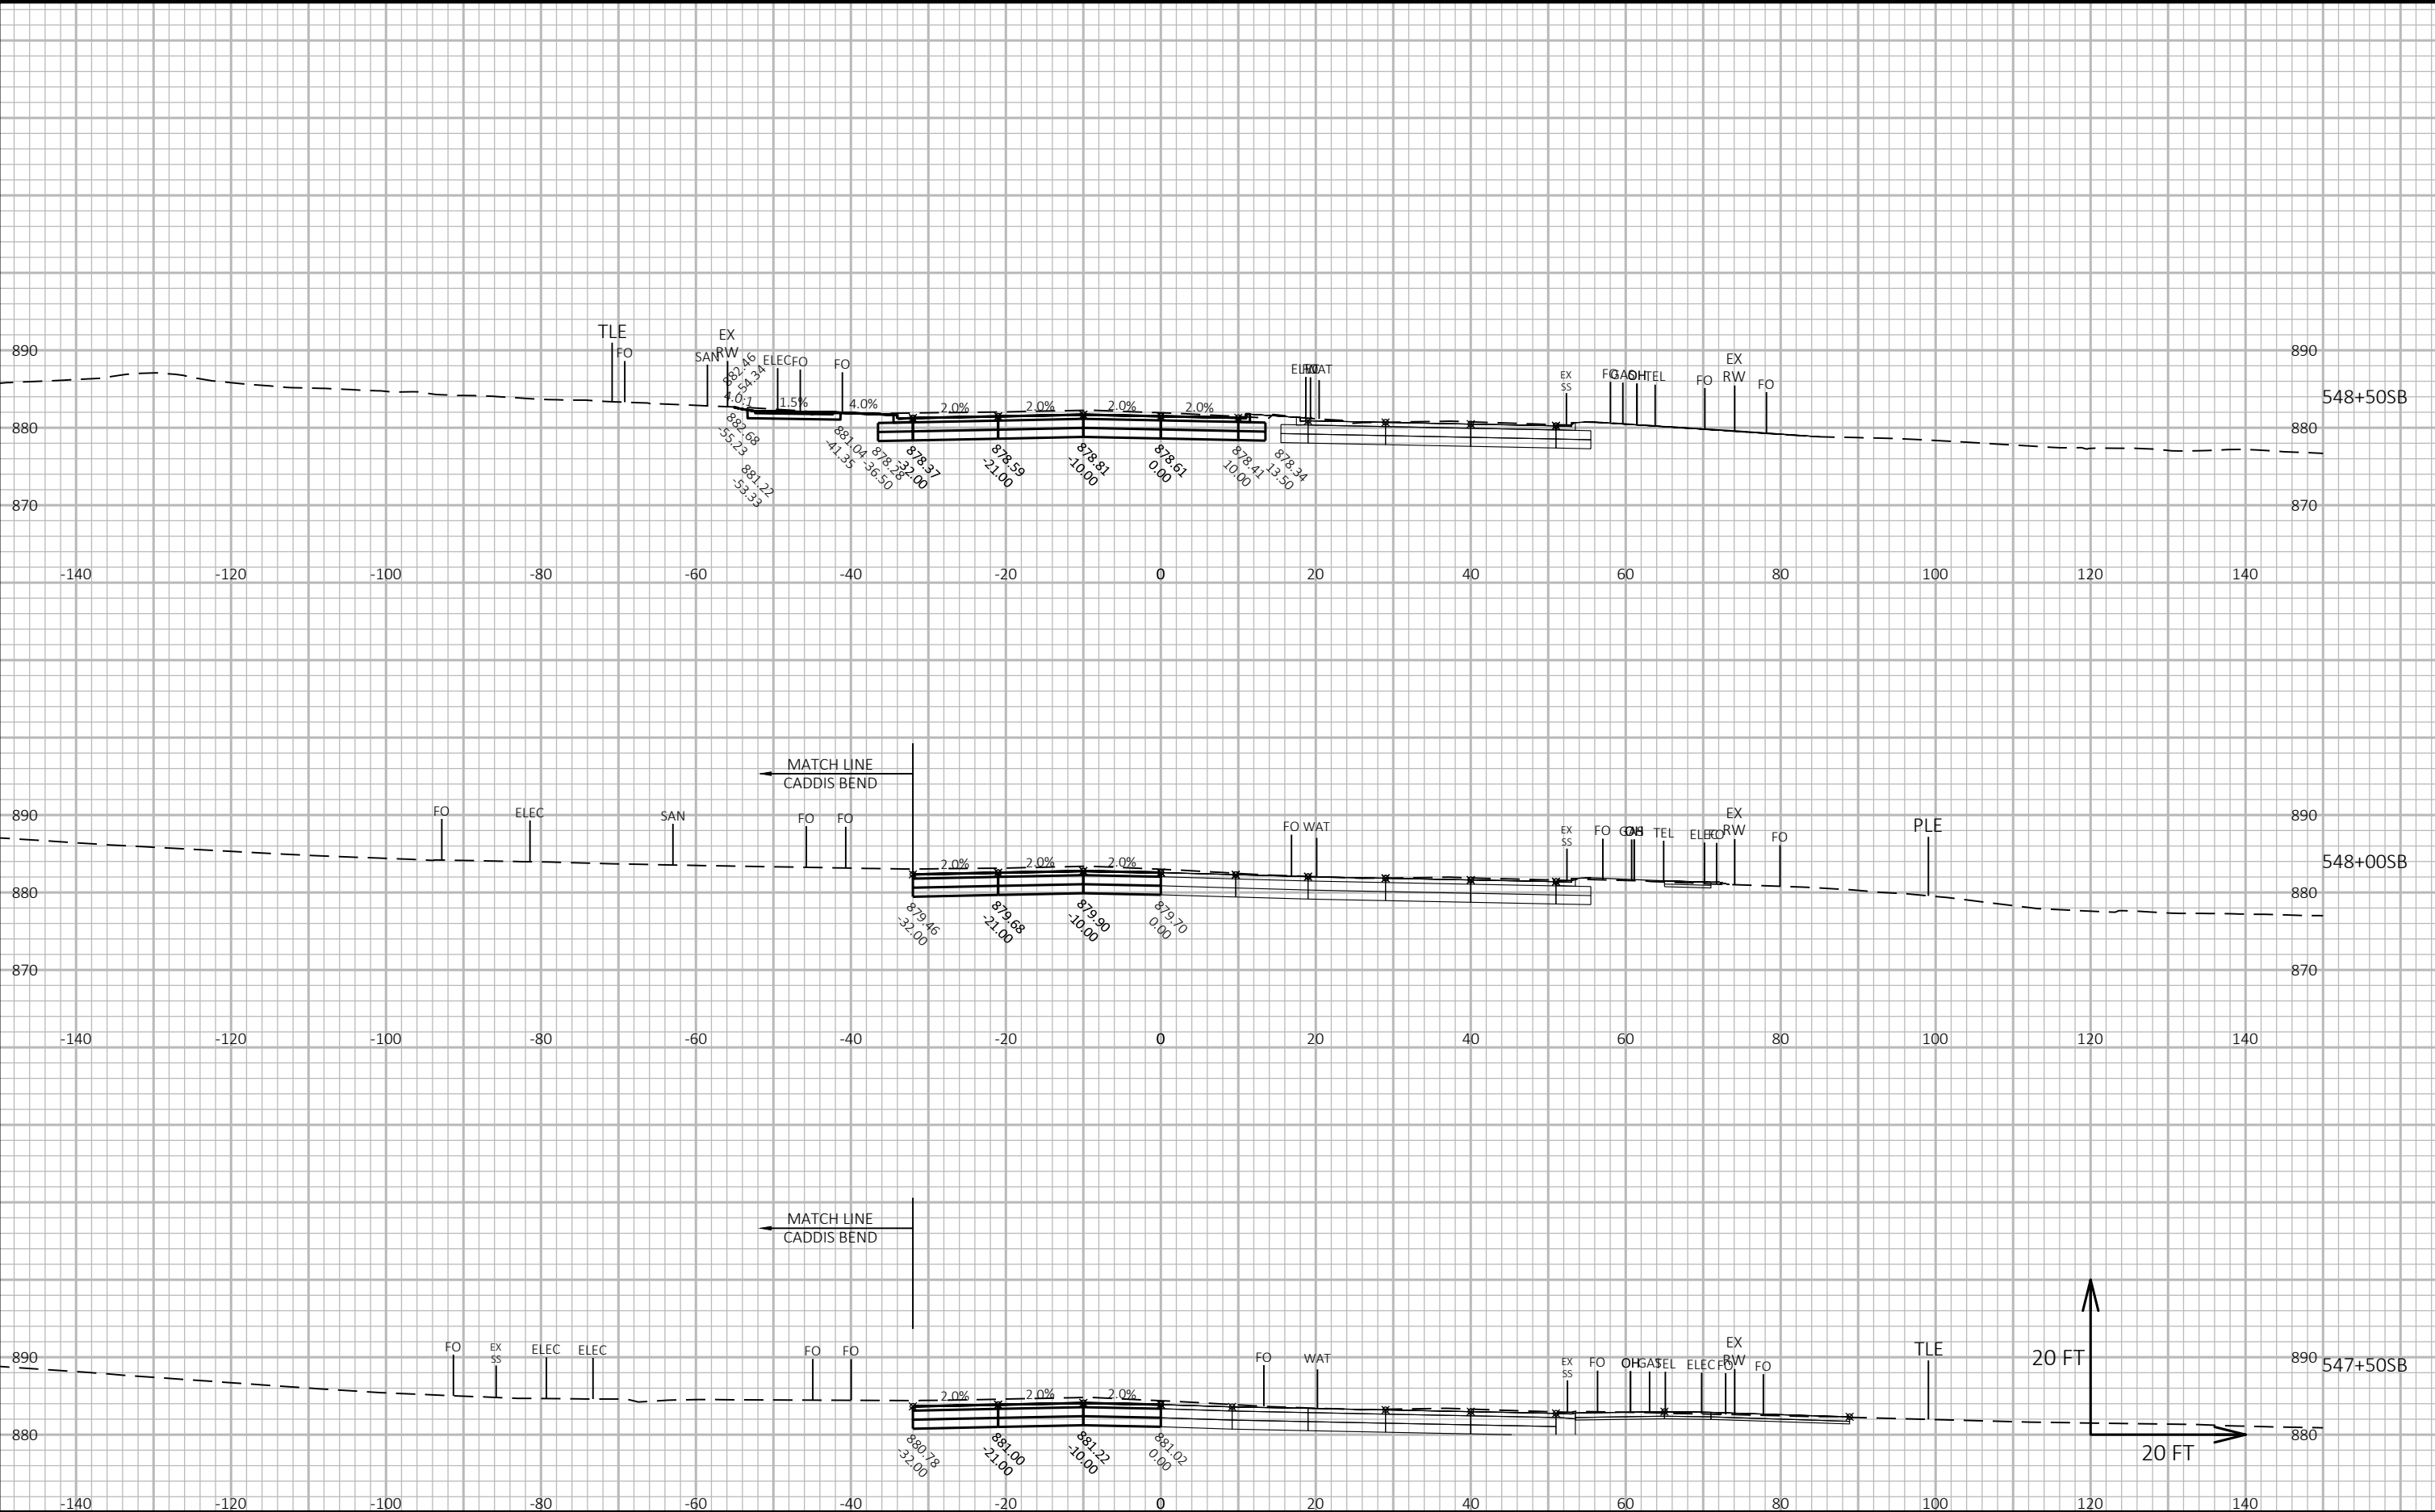

CROSS SECTIONS: FISH HATCHERY ROAD SB - STAGE F

LAYOUT NAME - Section Sheet - (22)

FILE NAME : G:\FITCHBRG\18013-000\CIVIL3D\SHEETPLAN\CROSS SECTION\02_FHR_XS - MAINLINE SB_D_KL.DWG


PLOT DATE : 10/23/2019 3:54 PM

PLOT BY : KL ENGINEERING

PLOT NAME :

Project No. 19-3488
Date: 07-12-2019
Designed By: BJS
Checked By: LMW

SHEET

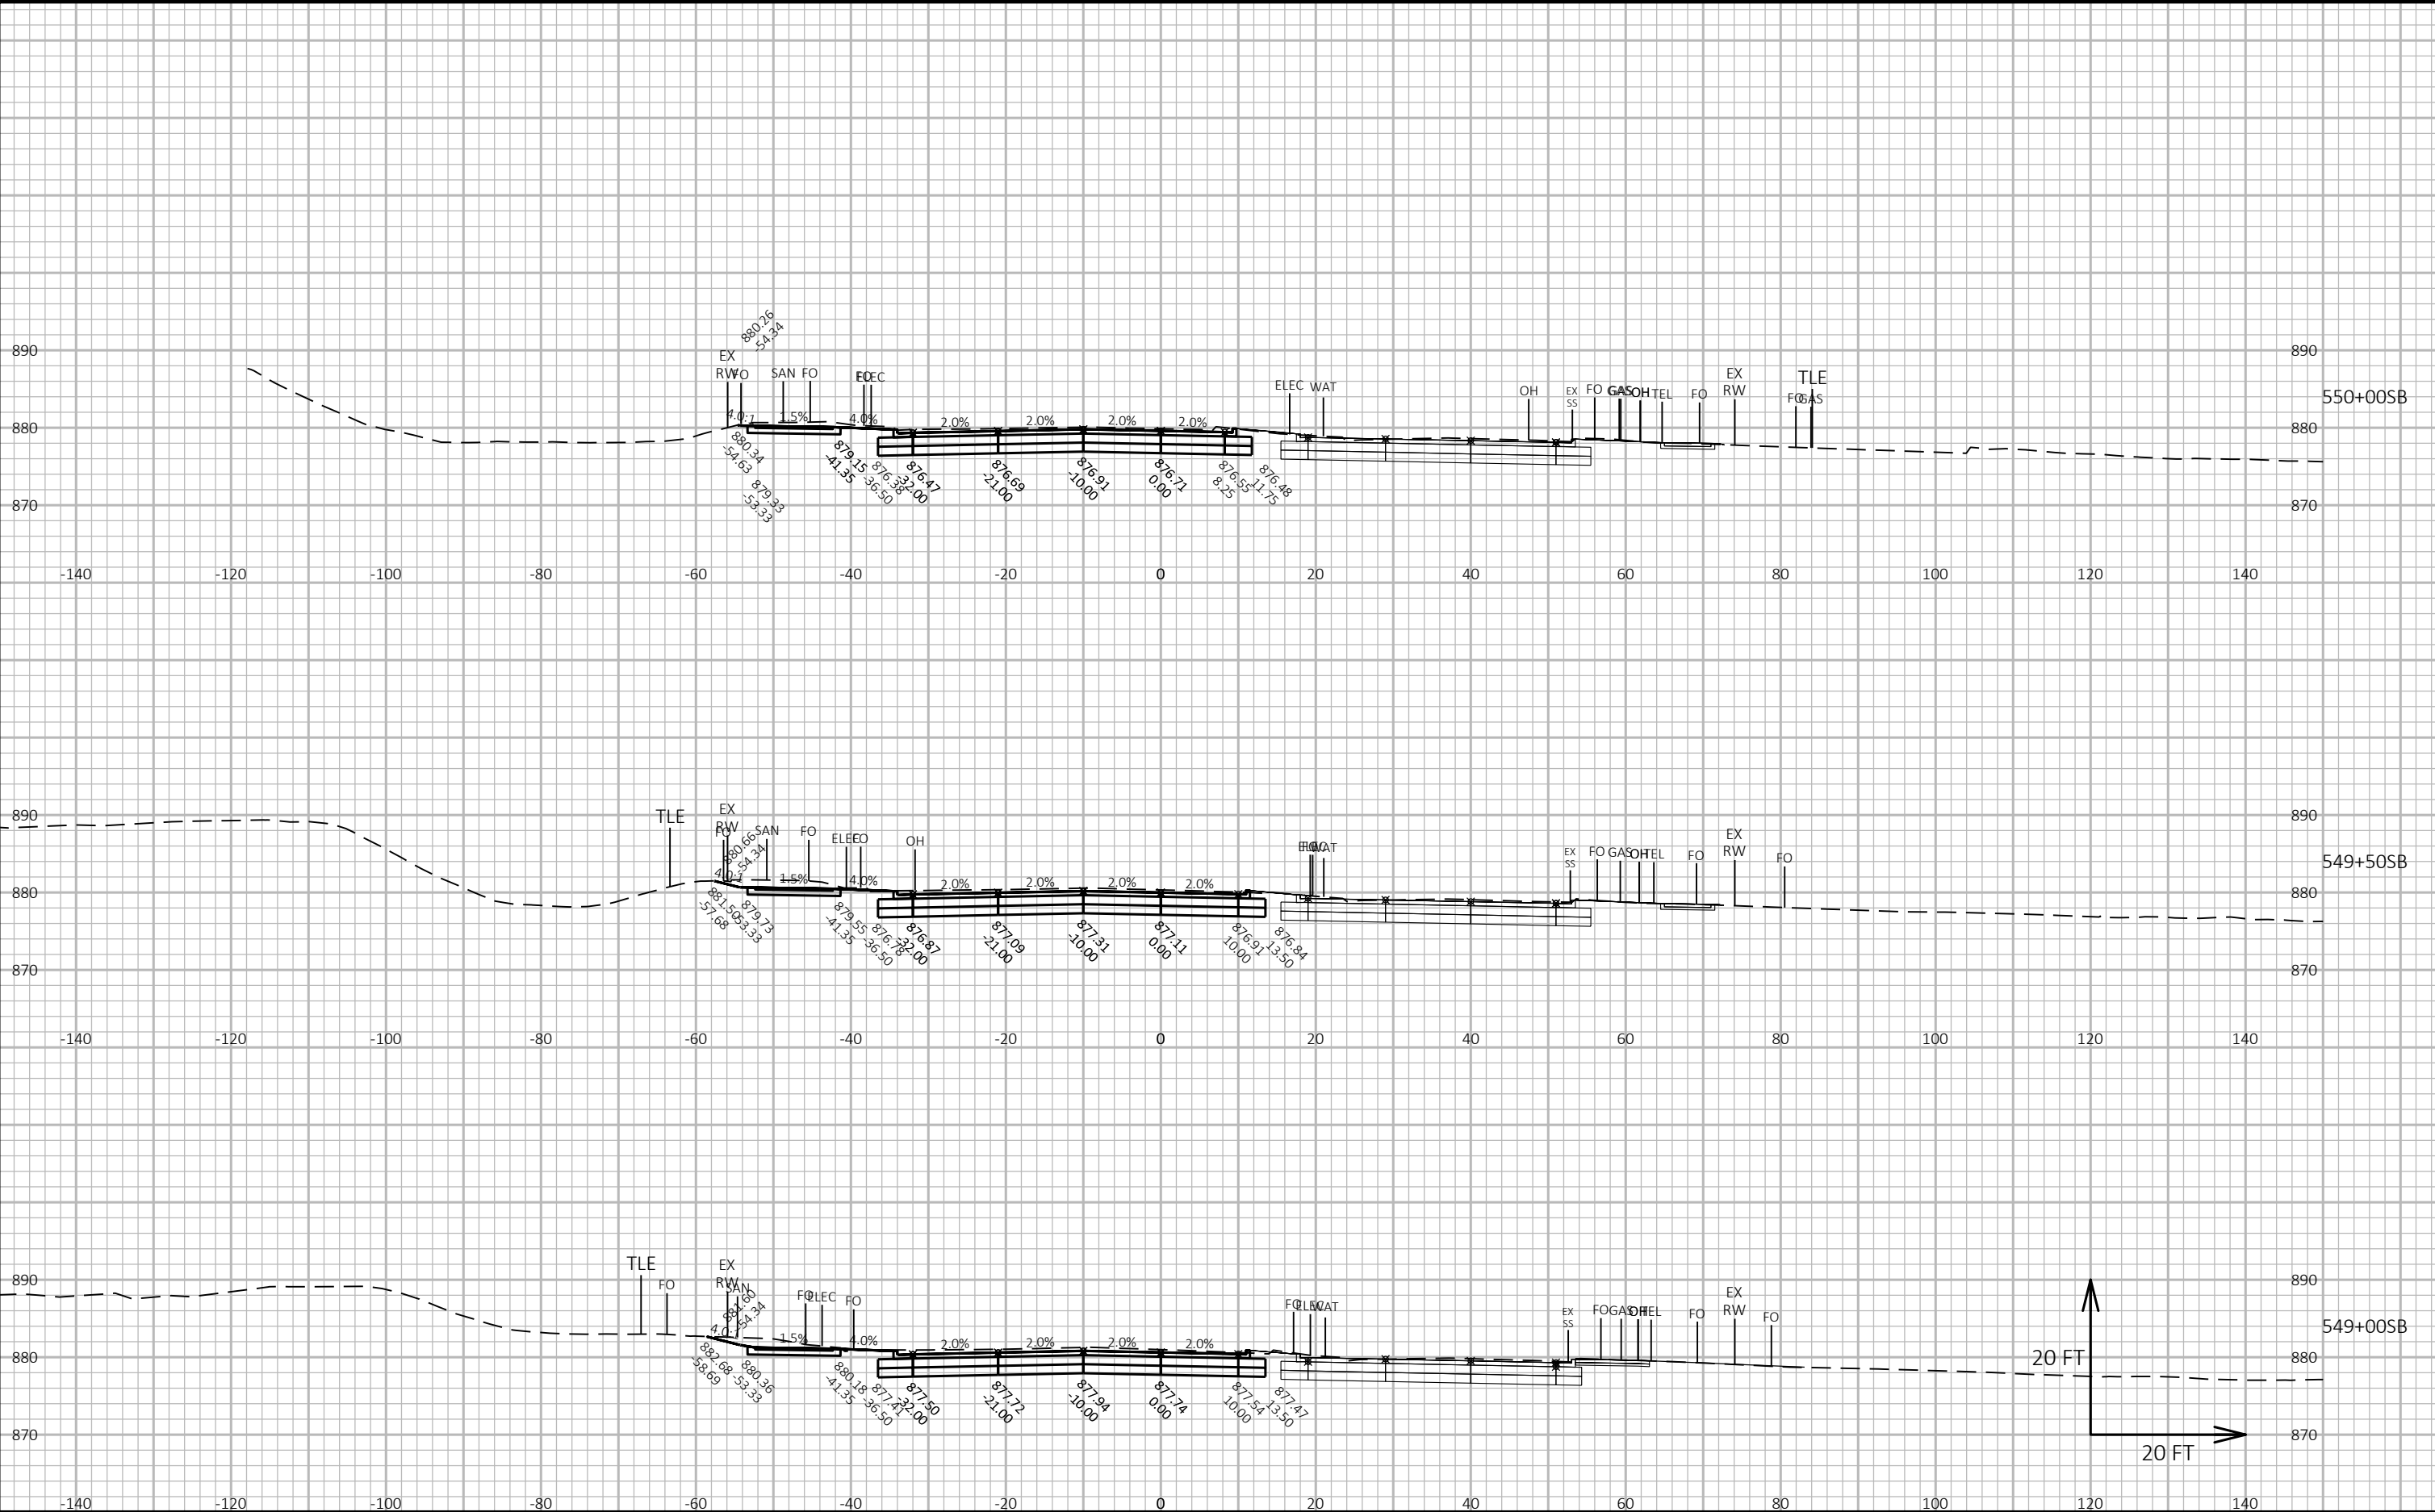

CROSS SECTIONS: FISH HATCHERY ROAD SB - STAGE F

LAYOUT NAME - Section Sheet - (23)

FILE NAME : G:\FITCHBRG\18013-000\CIVIL3D\SHEETPLAN\CROSS SECTION\02_FHR_XS - MAINLINE SB_D_KL.DWG


PLOT DATE : 10/23/2019 3:54 PM

PLOT BY : KL ENGINEERING

PLOT NAME :

Project No. 19-3488
Date: 07-12-2019
Designed By: BJS
Checked By: LMW


SHEET

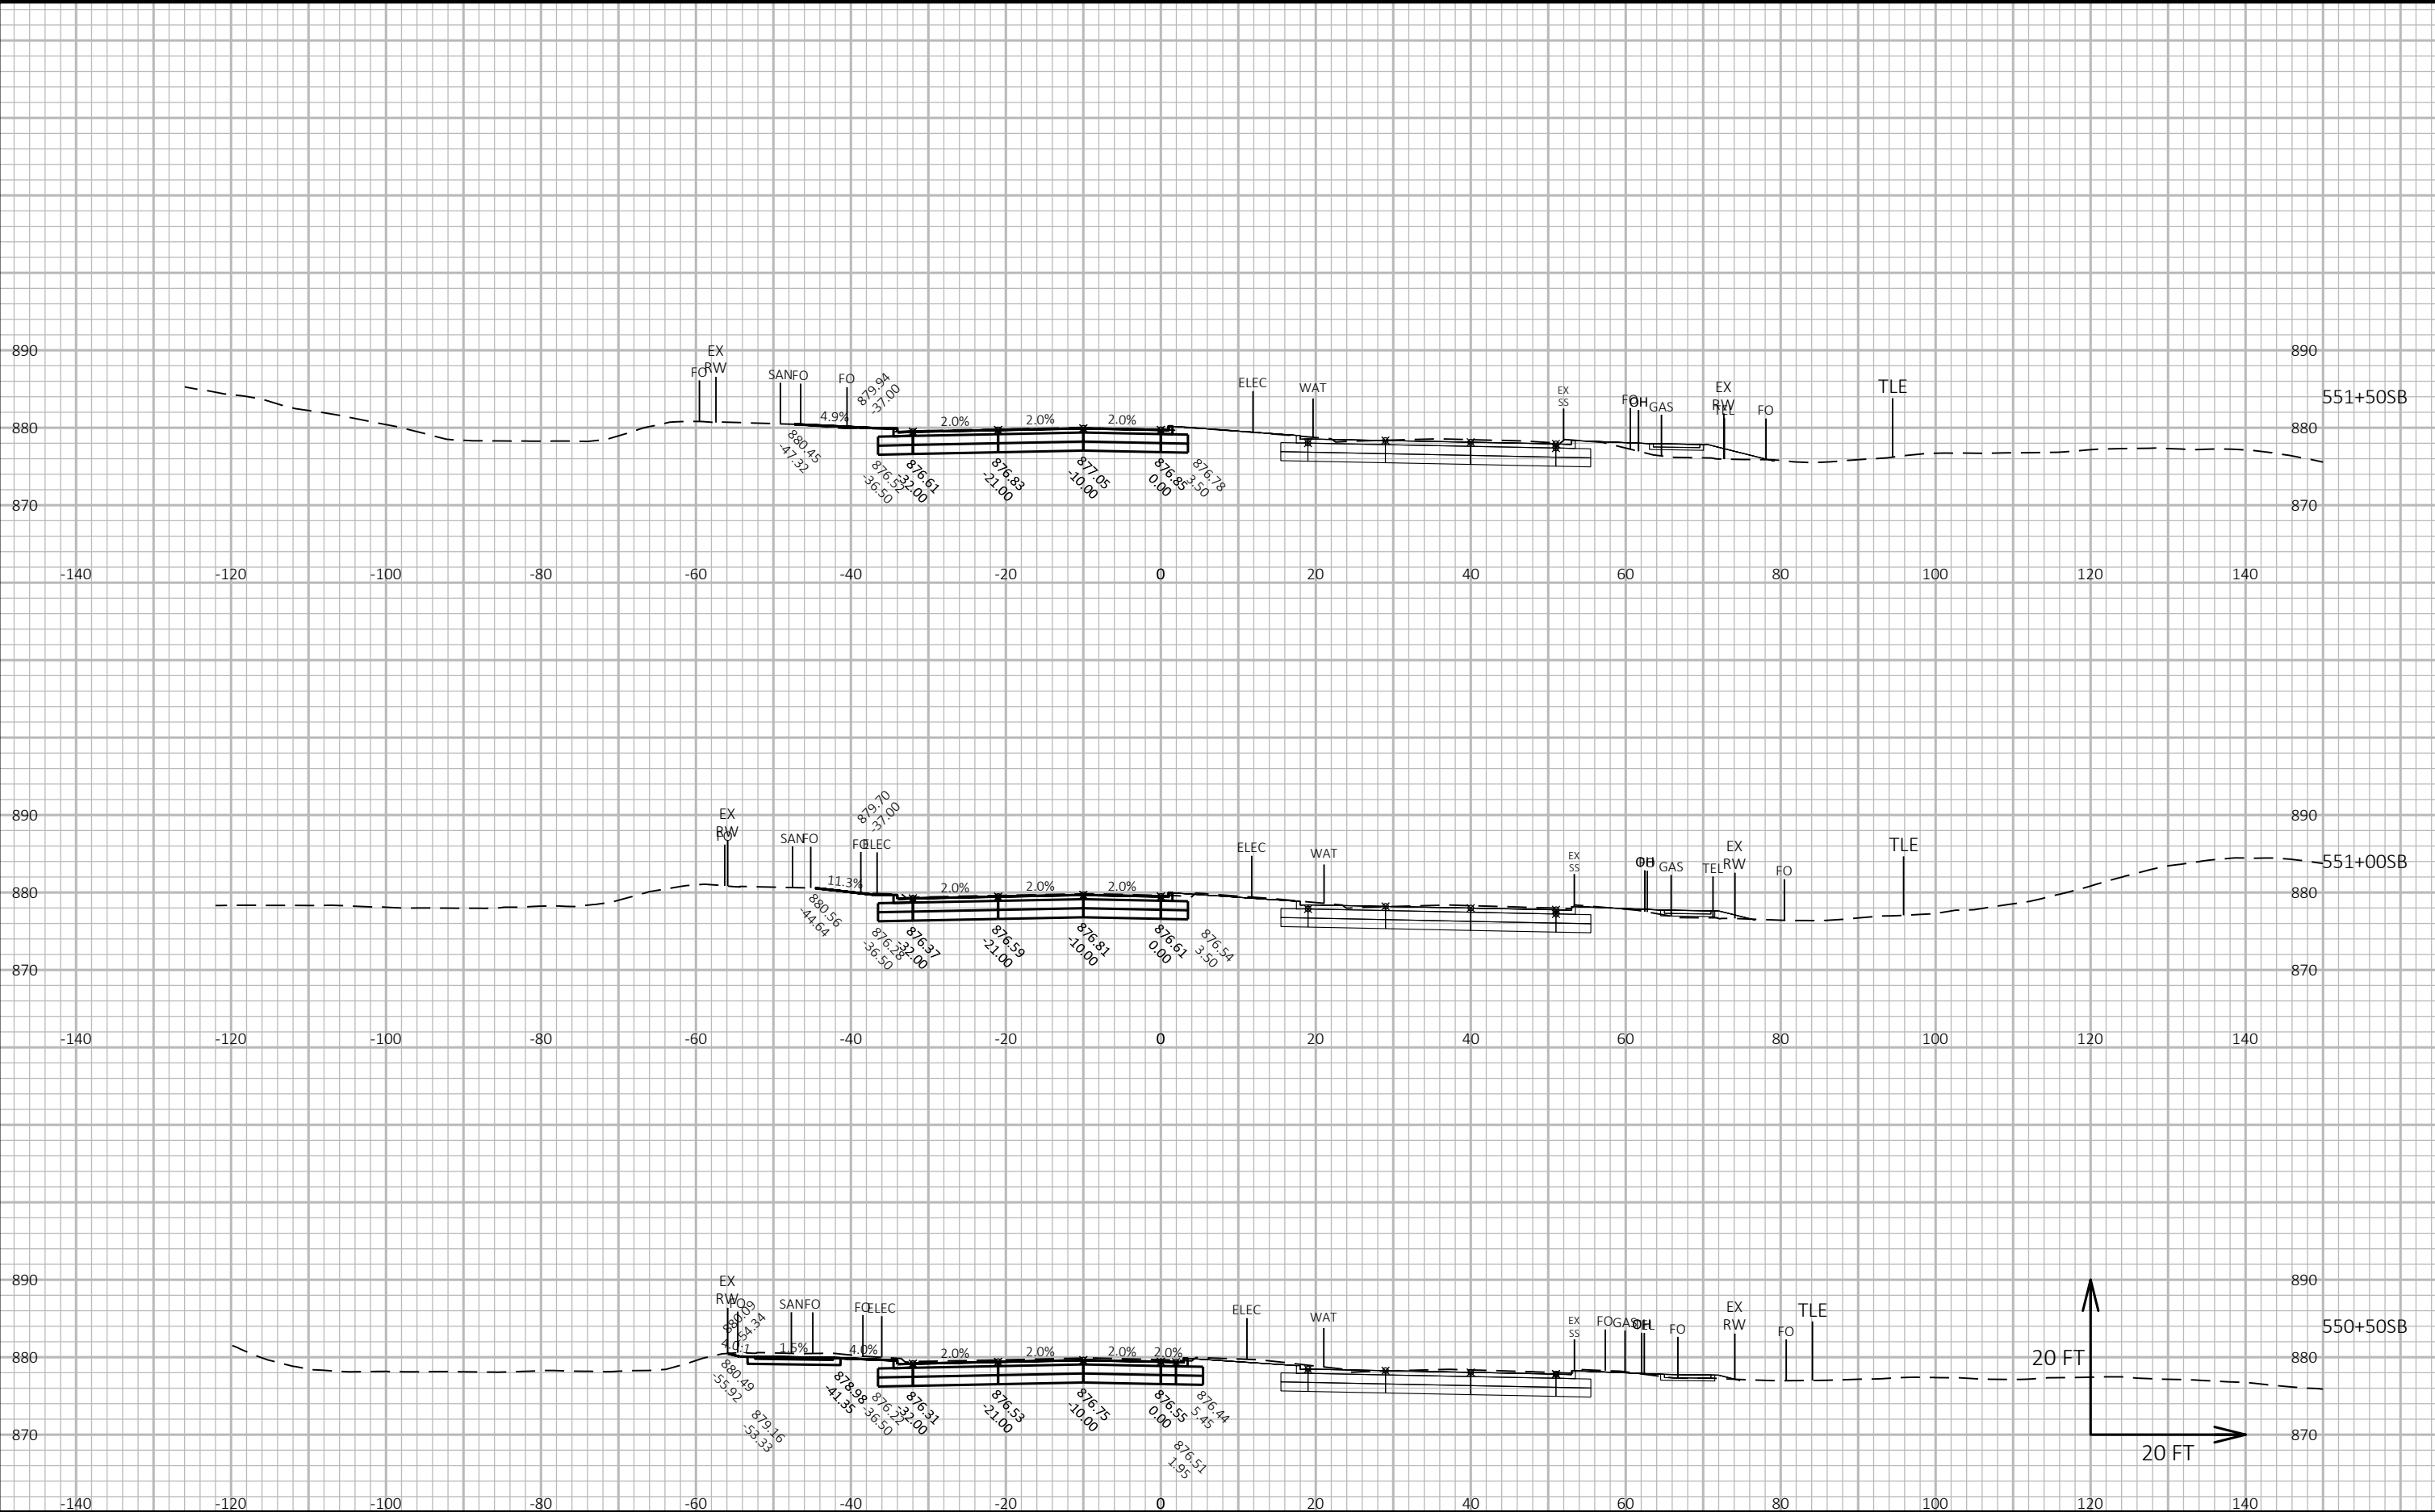

CROSS SECTIONS: FISH HATCHERY ROAD SB - STAGE F

Project No. 19-3488
Date: 07-12-2019
Designed By: BJS
Checked By: LMW


SHEET

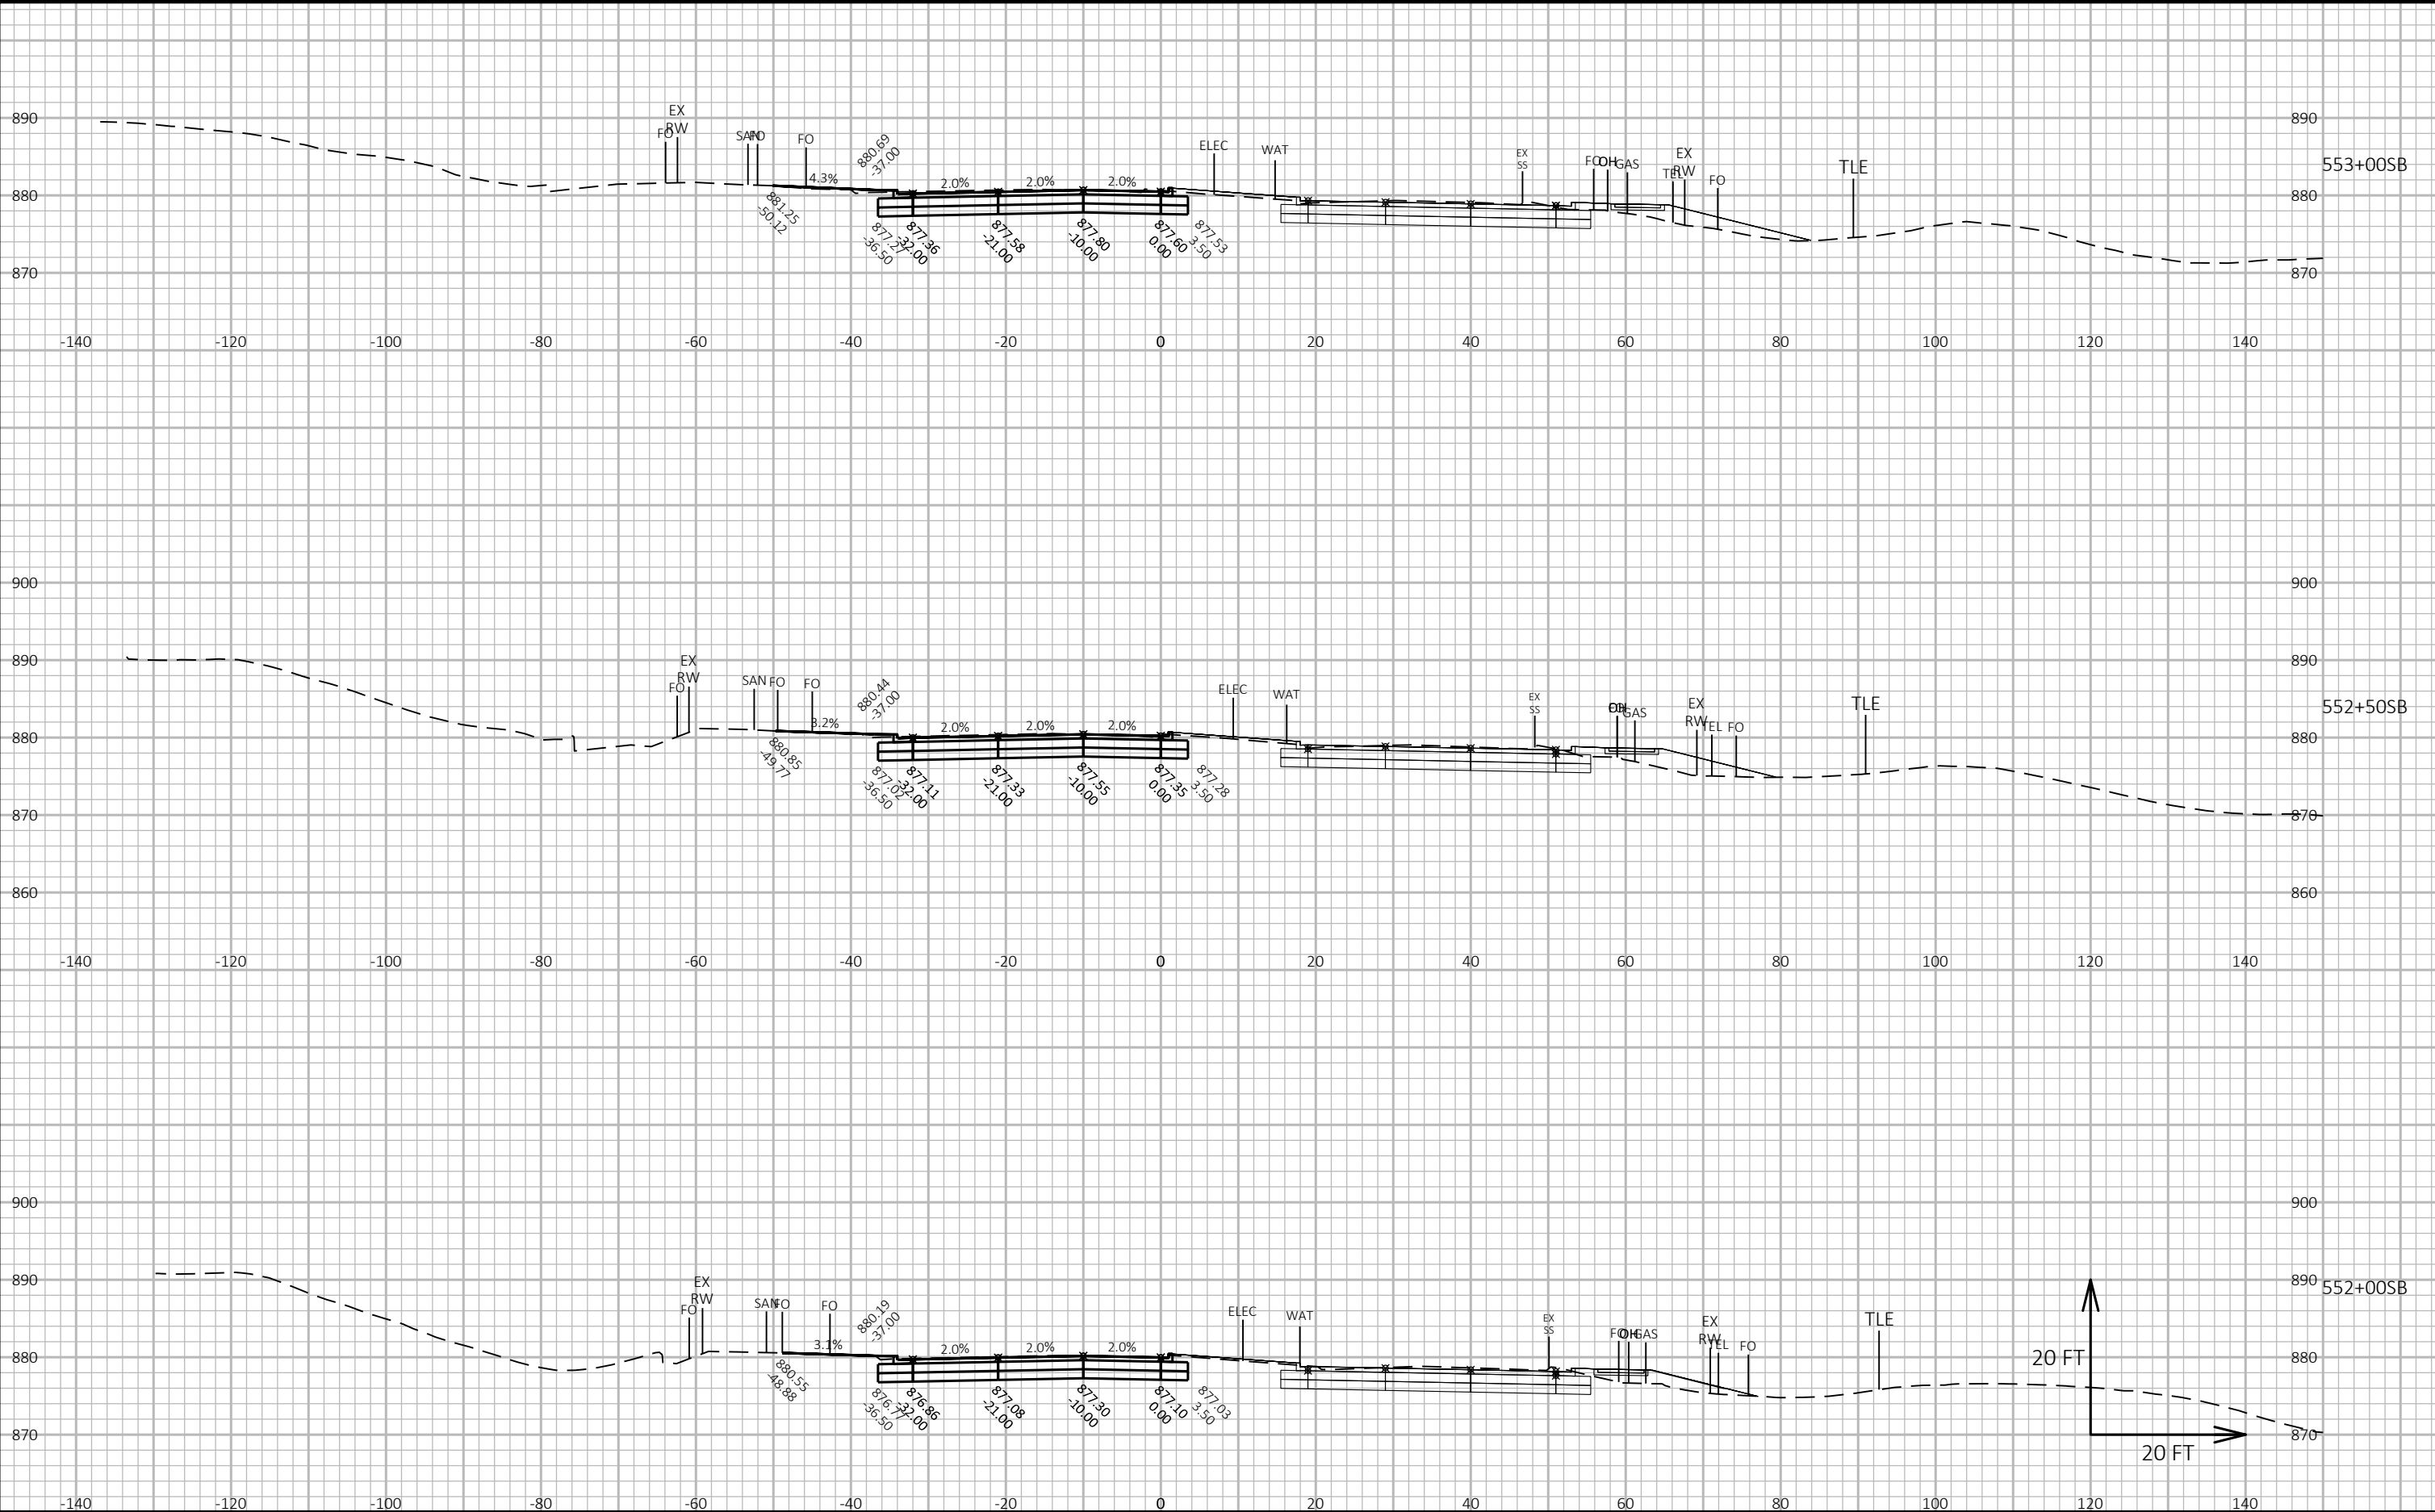

CROSS SECTIONS: FISH HATCHERY ROAD SB - STAGE F

Project No. 19-3488
Date: 07-12-2019
Designed By: BJS
Checked By: LMW

SHEET

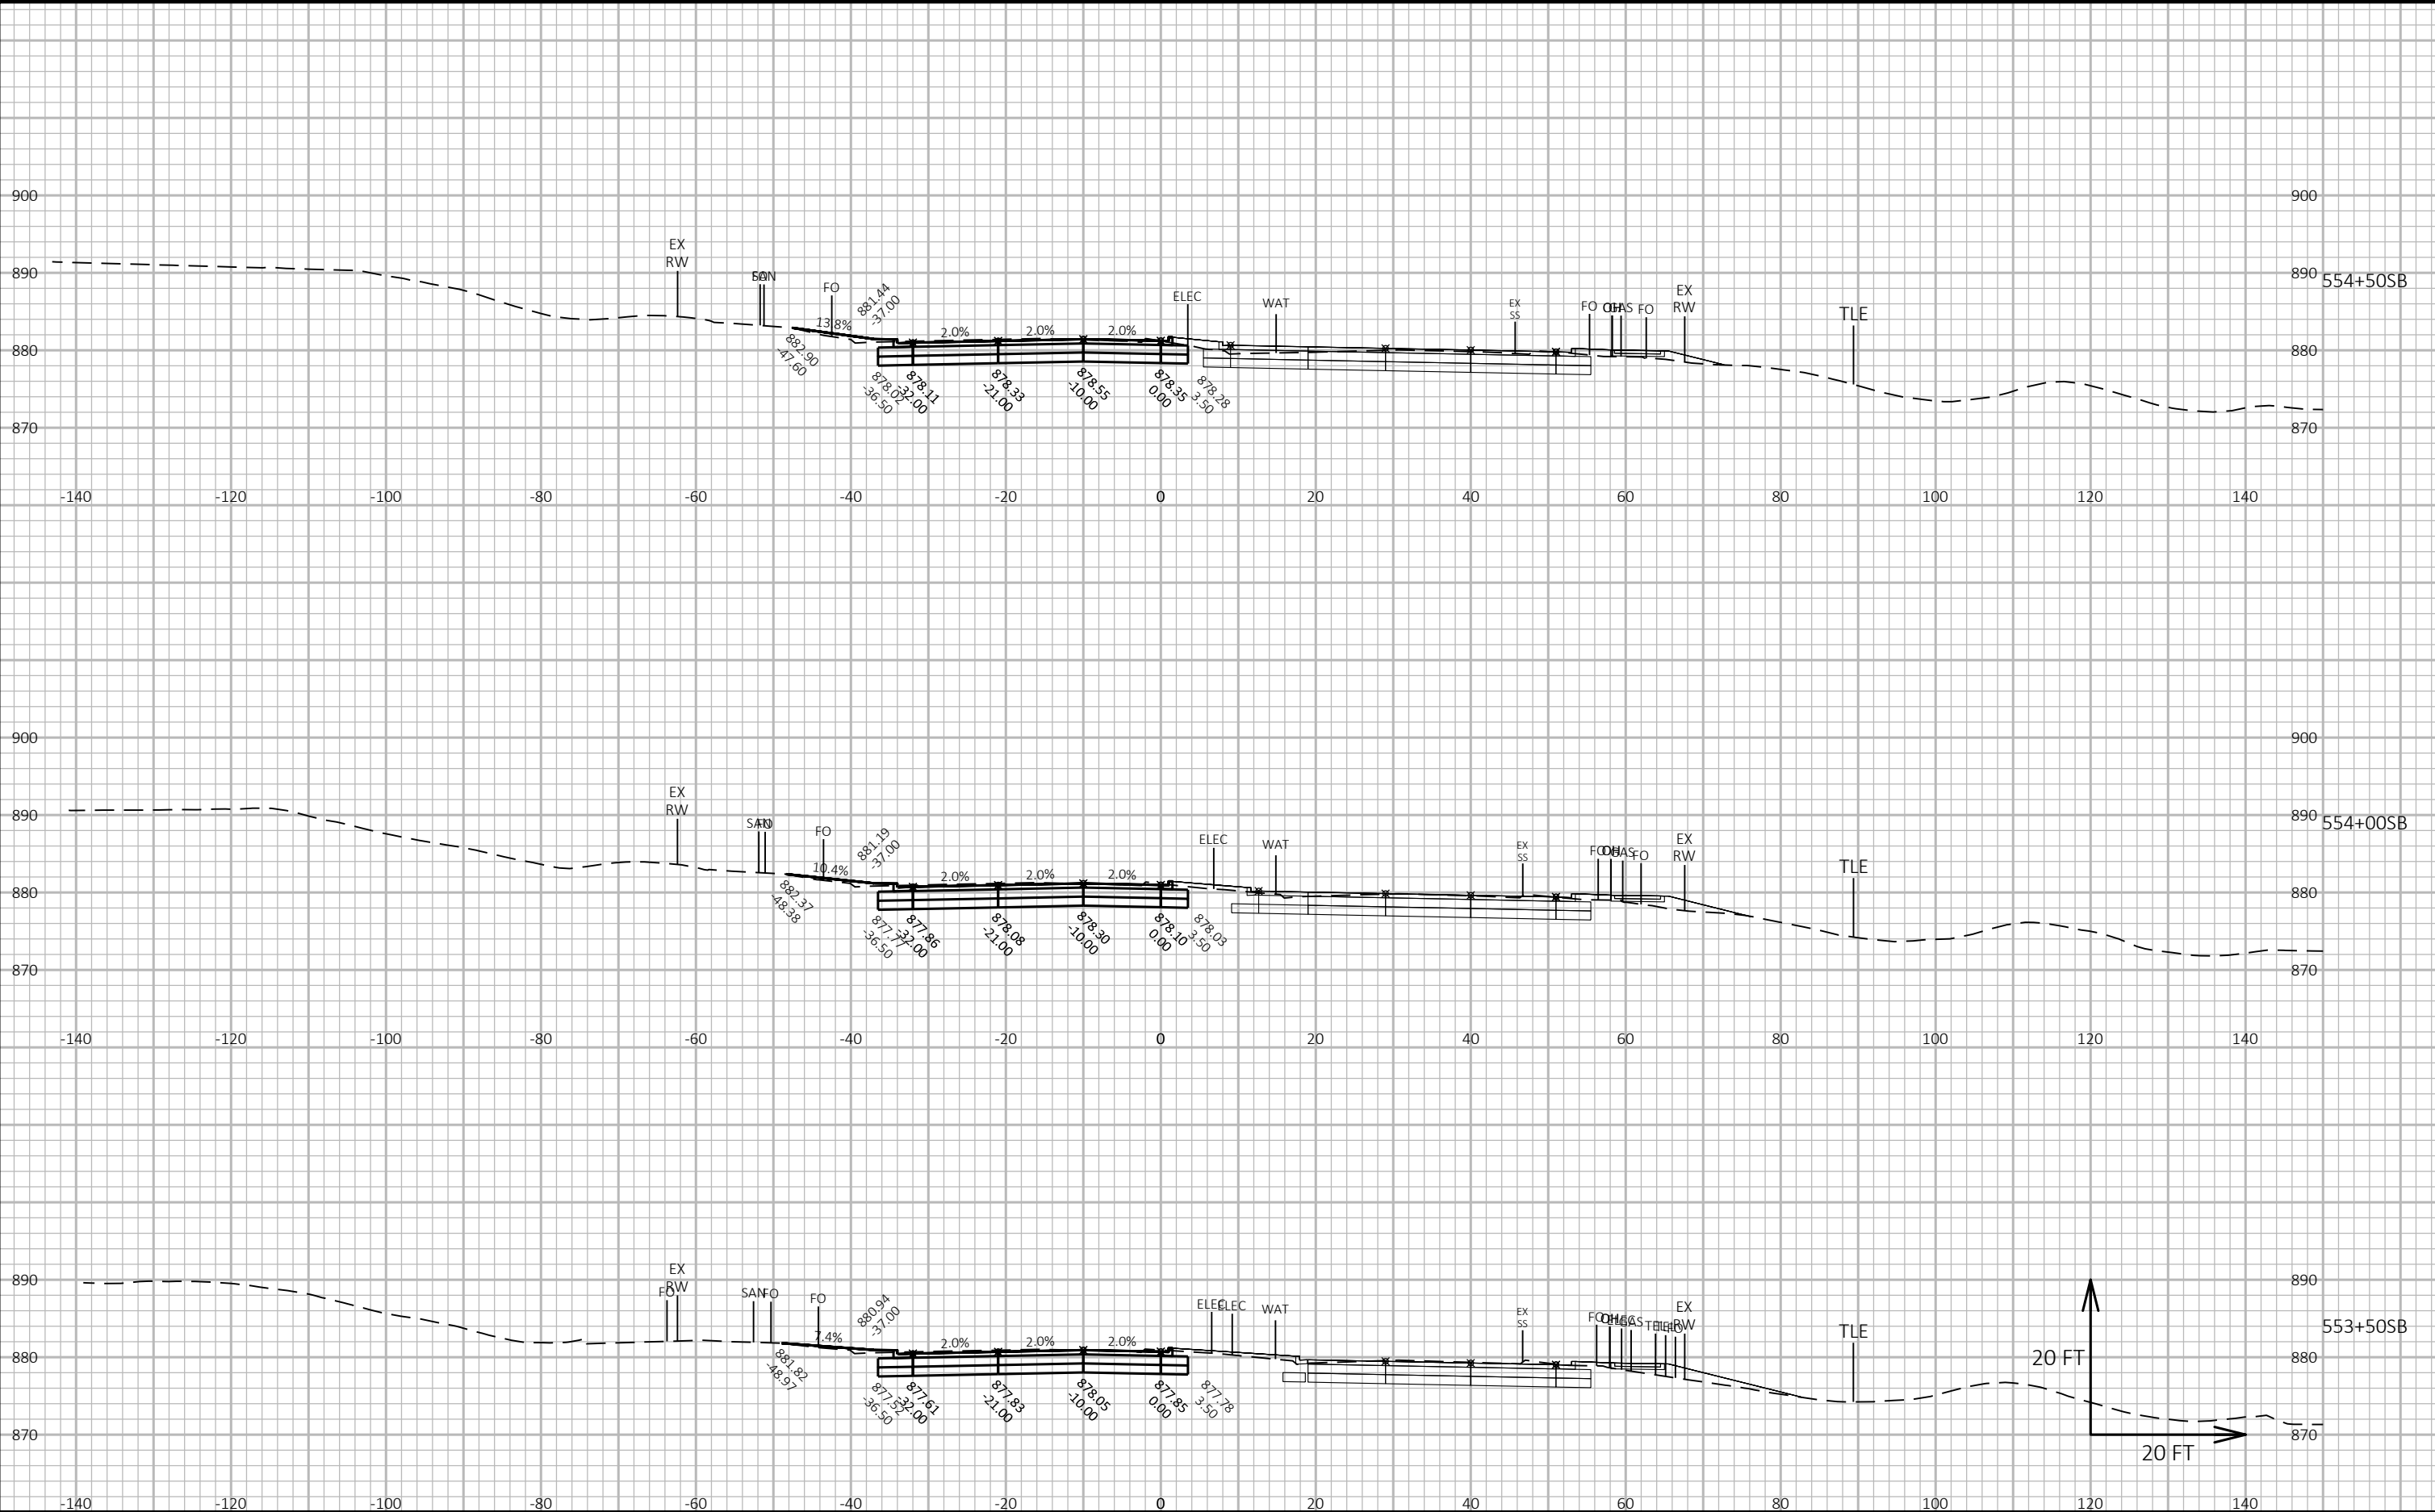

CROSS SECTIONS: FISH HATCHERY ROAD SB - STAGE F

LAYOUT NAME - Section Sheet - (26)

FILE NAME : G:\FITCHBRG\18013-000\CIVIL3D\SHEETPLAN\CROSS SECTION\02_FHR_XS - MAINLINE SB_D_KL.DWG


PLOT DATE : 10/23/2019 3:56 PM

PLOT BY : KL ENGINEERING

PLOT NAME :

Project No. 19-3488
Date: 07-12-2019
Designed By: BJS
Checked By: LMW

SHEET

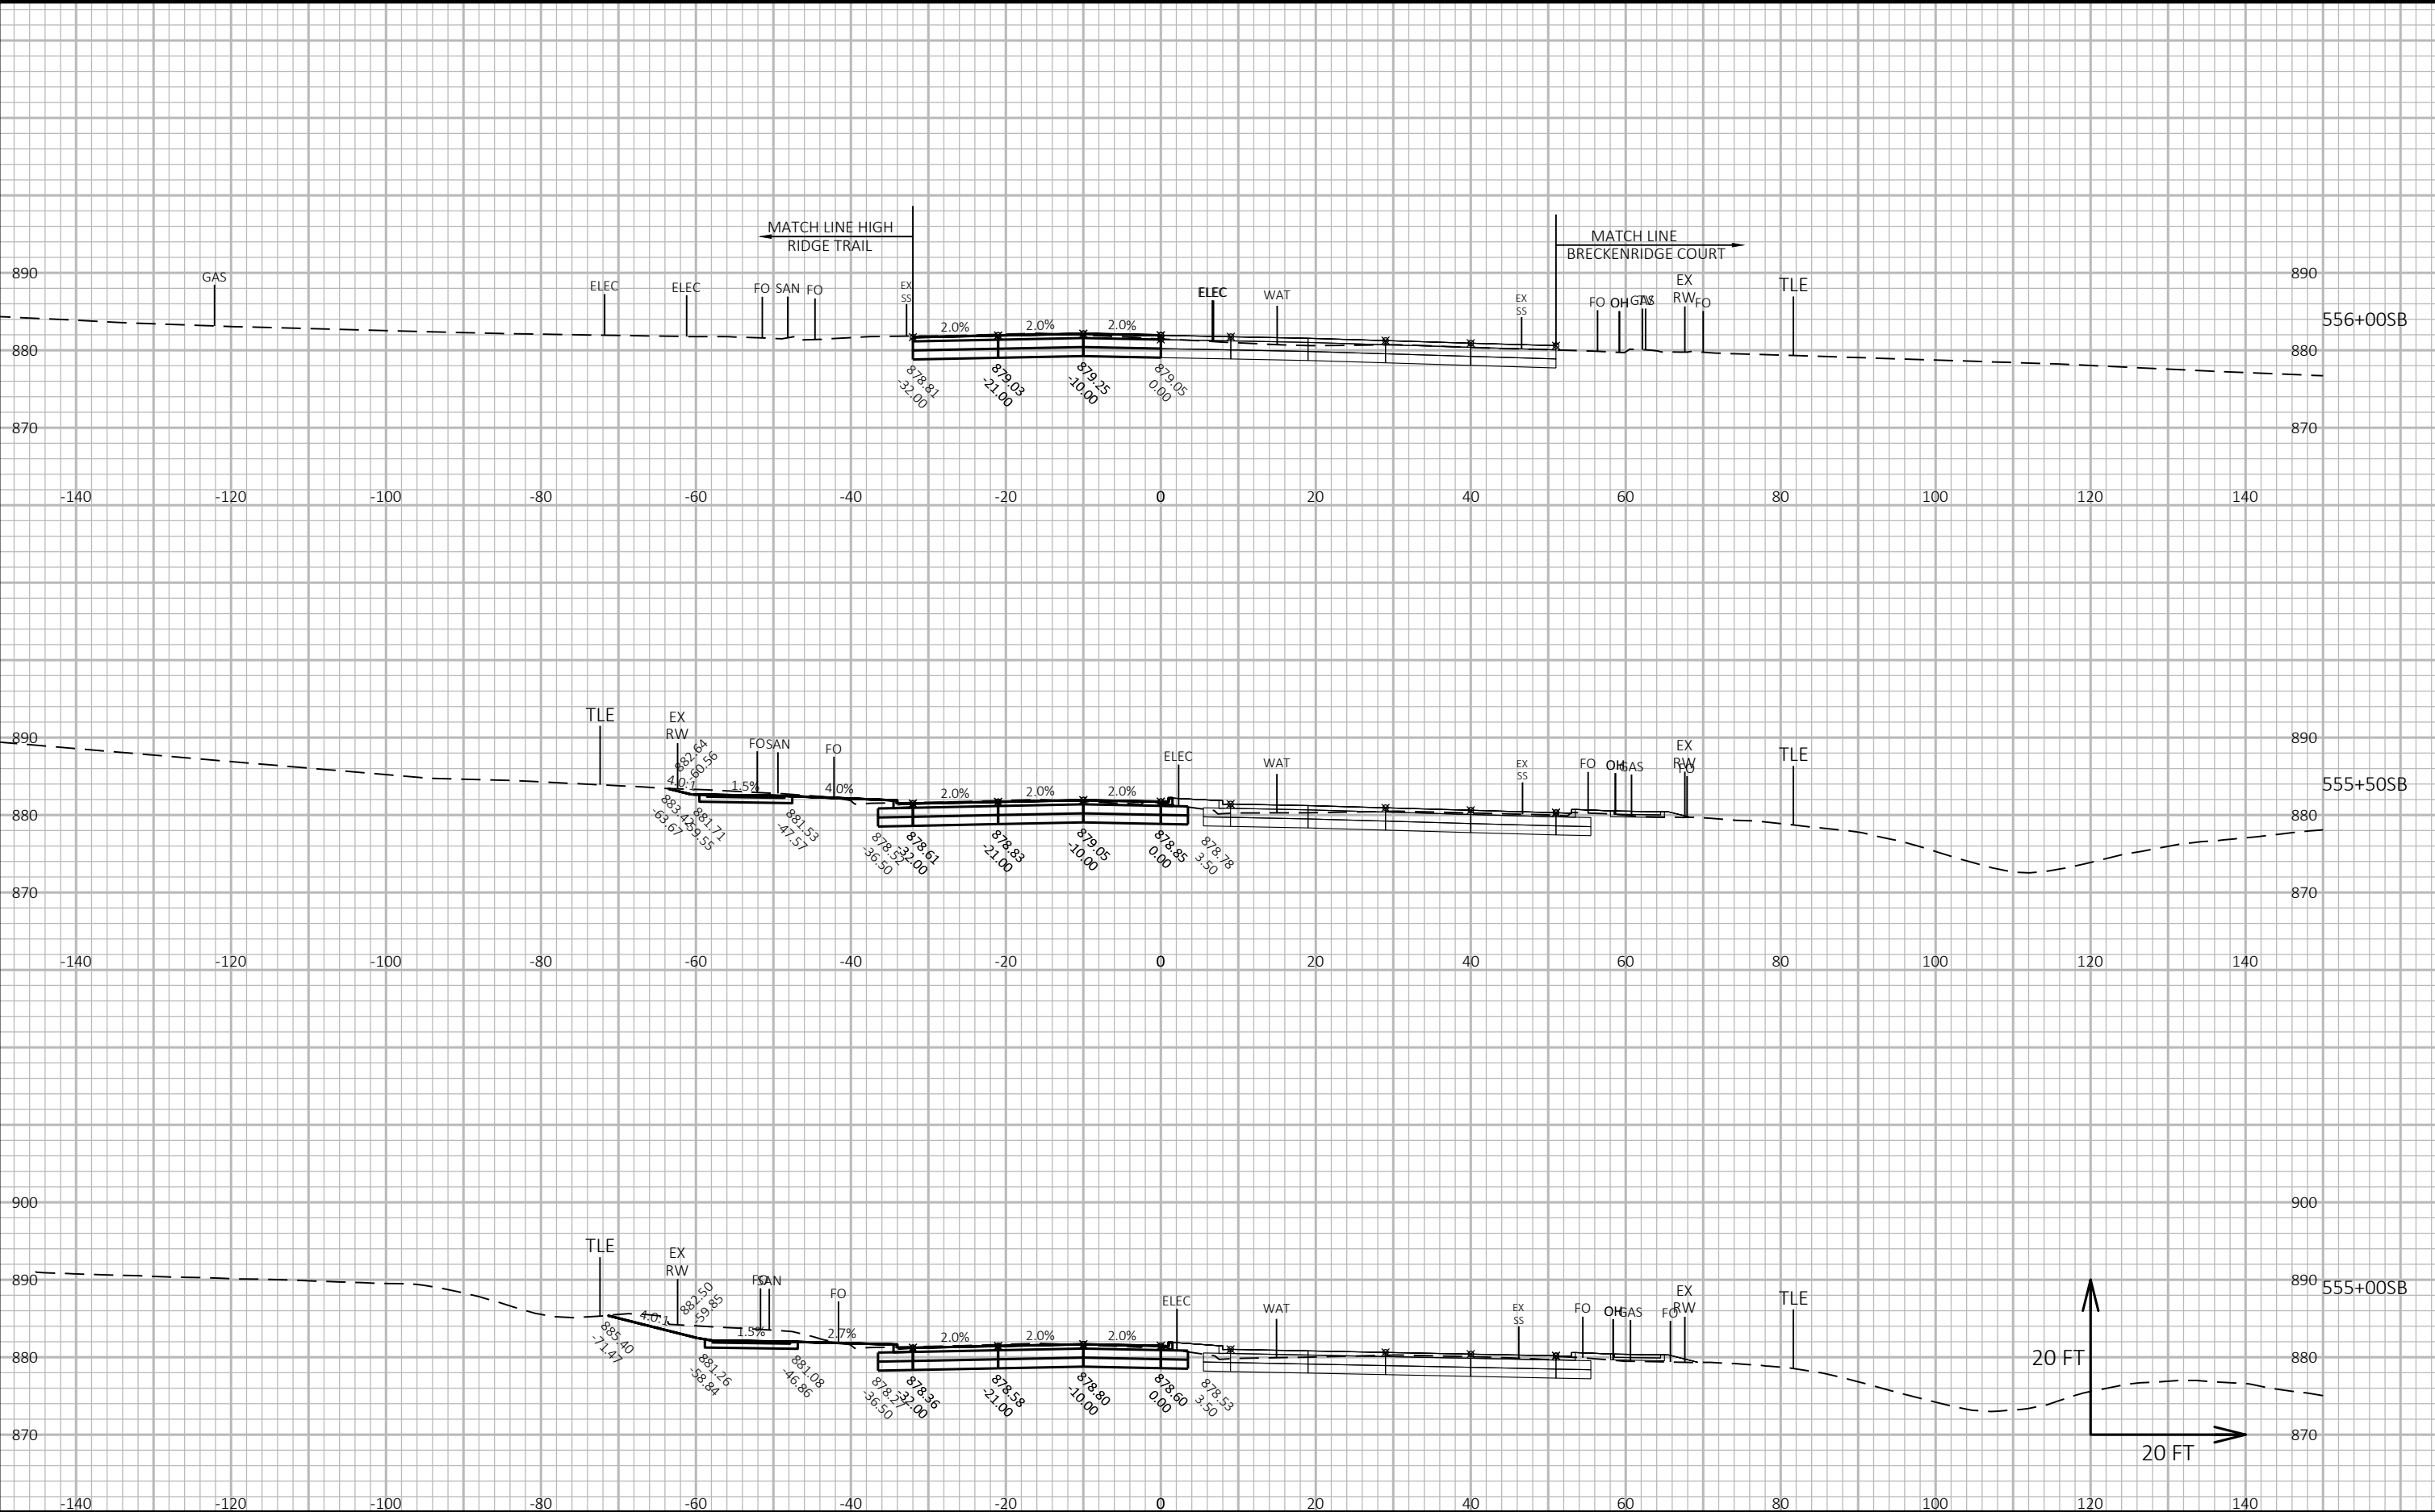

CROSS SECTIONS: FISH HATCHERY ROAD SB - STAGE F

LAYOUT NAME - Section Sheet - (27)

FILE NAME : G:\FITCHBRG\18013-000\CIVIL3D\SHEETPLAN\CROSS SECTION\02_FHR_XS - MAINLINE SB_D_KL.DWG

PLOT DATE : 10/23/2019 3:57 PM

PLOT BY : KL ENGINEERING


PLOT NAME :

Project No. 19-3488
Date: 07-12-2019
Designed By: BJS
Checked By: LMW

SHEET





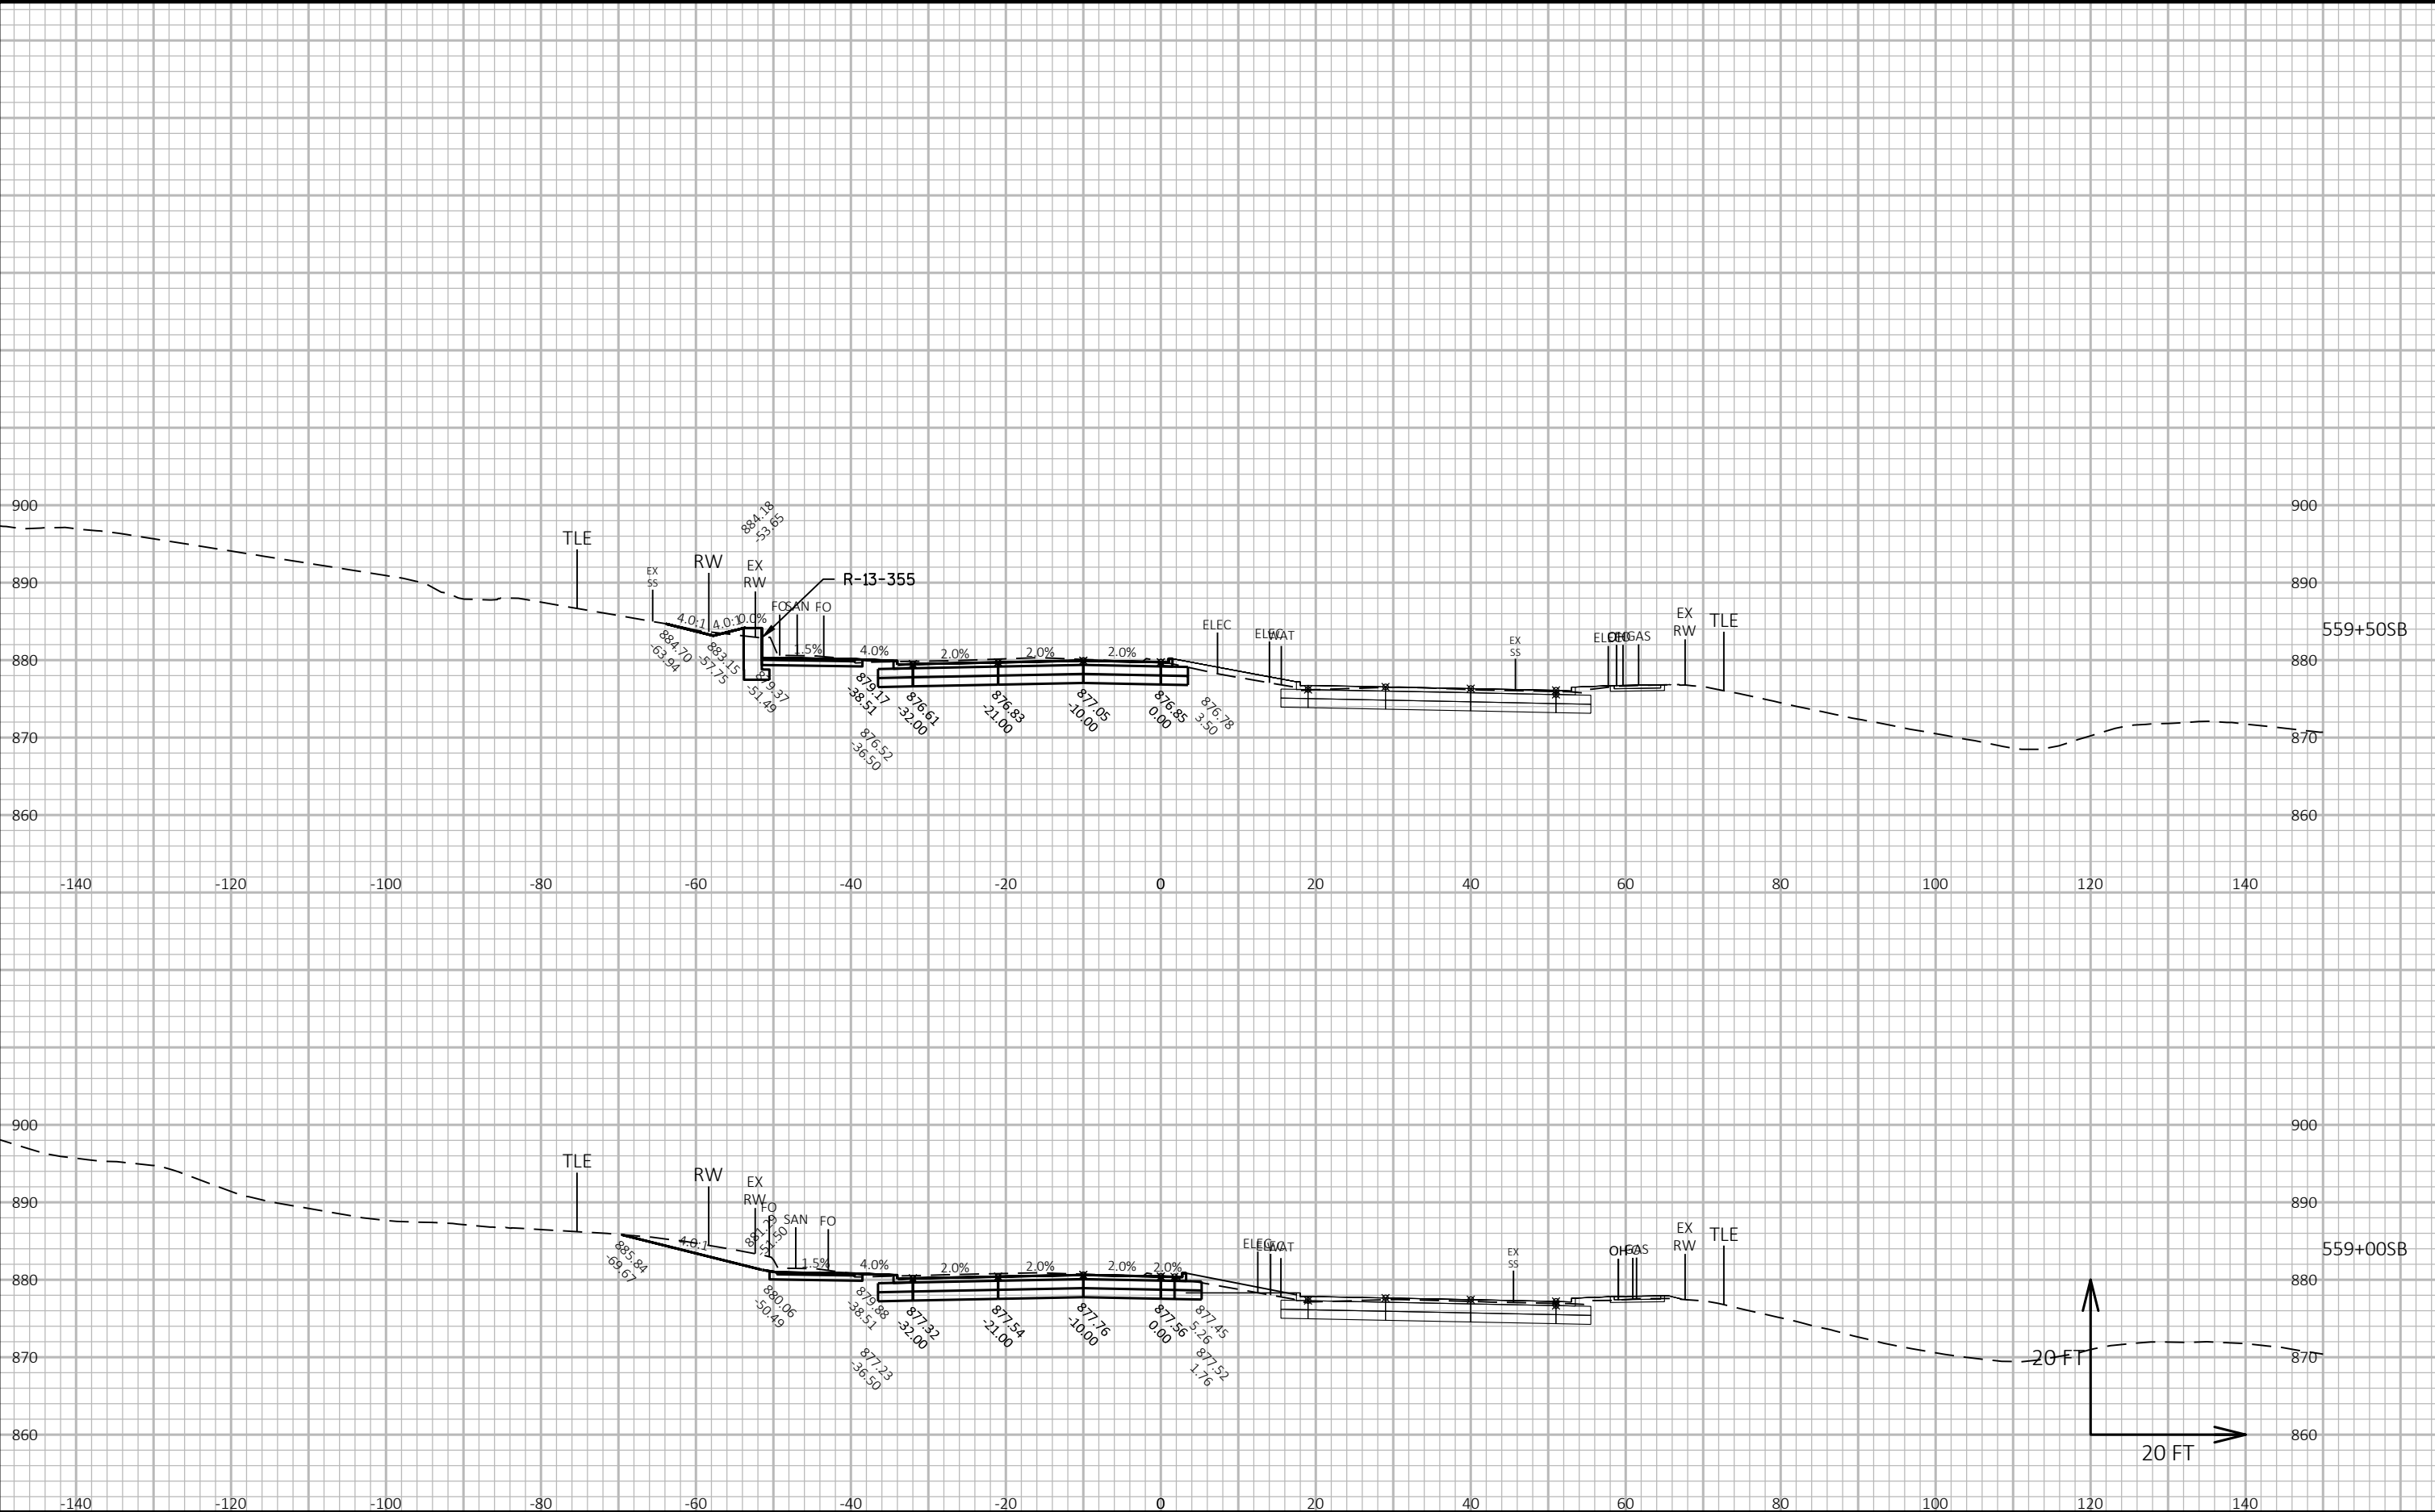

CROSS SECTIONS: FISH HATCHERY ROAD SB - STAGE F

LAYOUT NAME - Section Sheet - (30)

FILE NAME : G:\FITCHBRG\18013-000\CIVIL3D\SHEETPLAN\CROSS SECTION\02_FHR_XS - MAINLINE SB_D_KL.DWG


PLOT DATE : 10/23/2019 3:59 PM

PLOT BY : KL ENGINEERING

PLOT NAME :

Project No. 19-3488
Date: 07-12-2019
Designed By: BJS
Checked By: LMW

SHEET

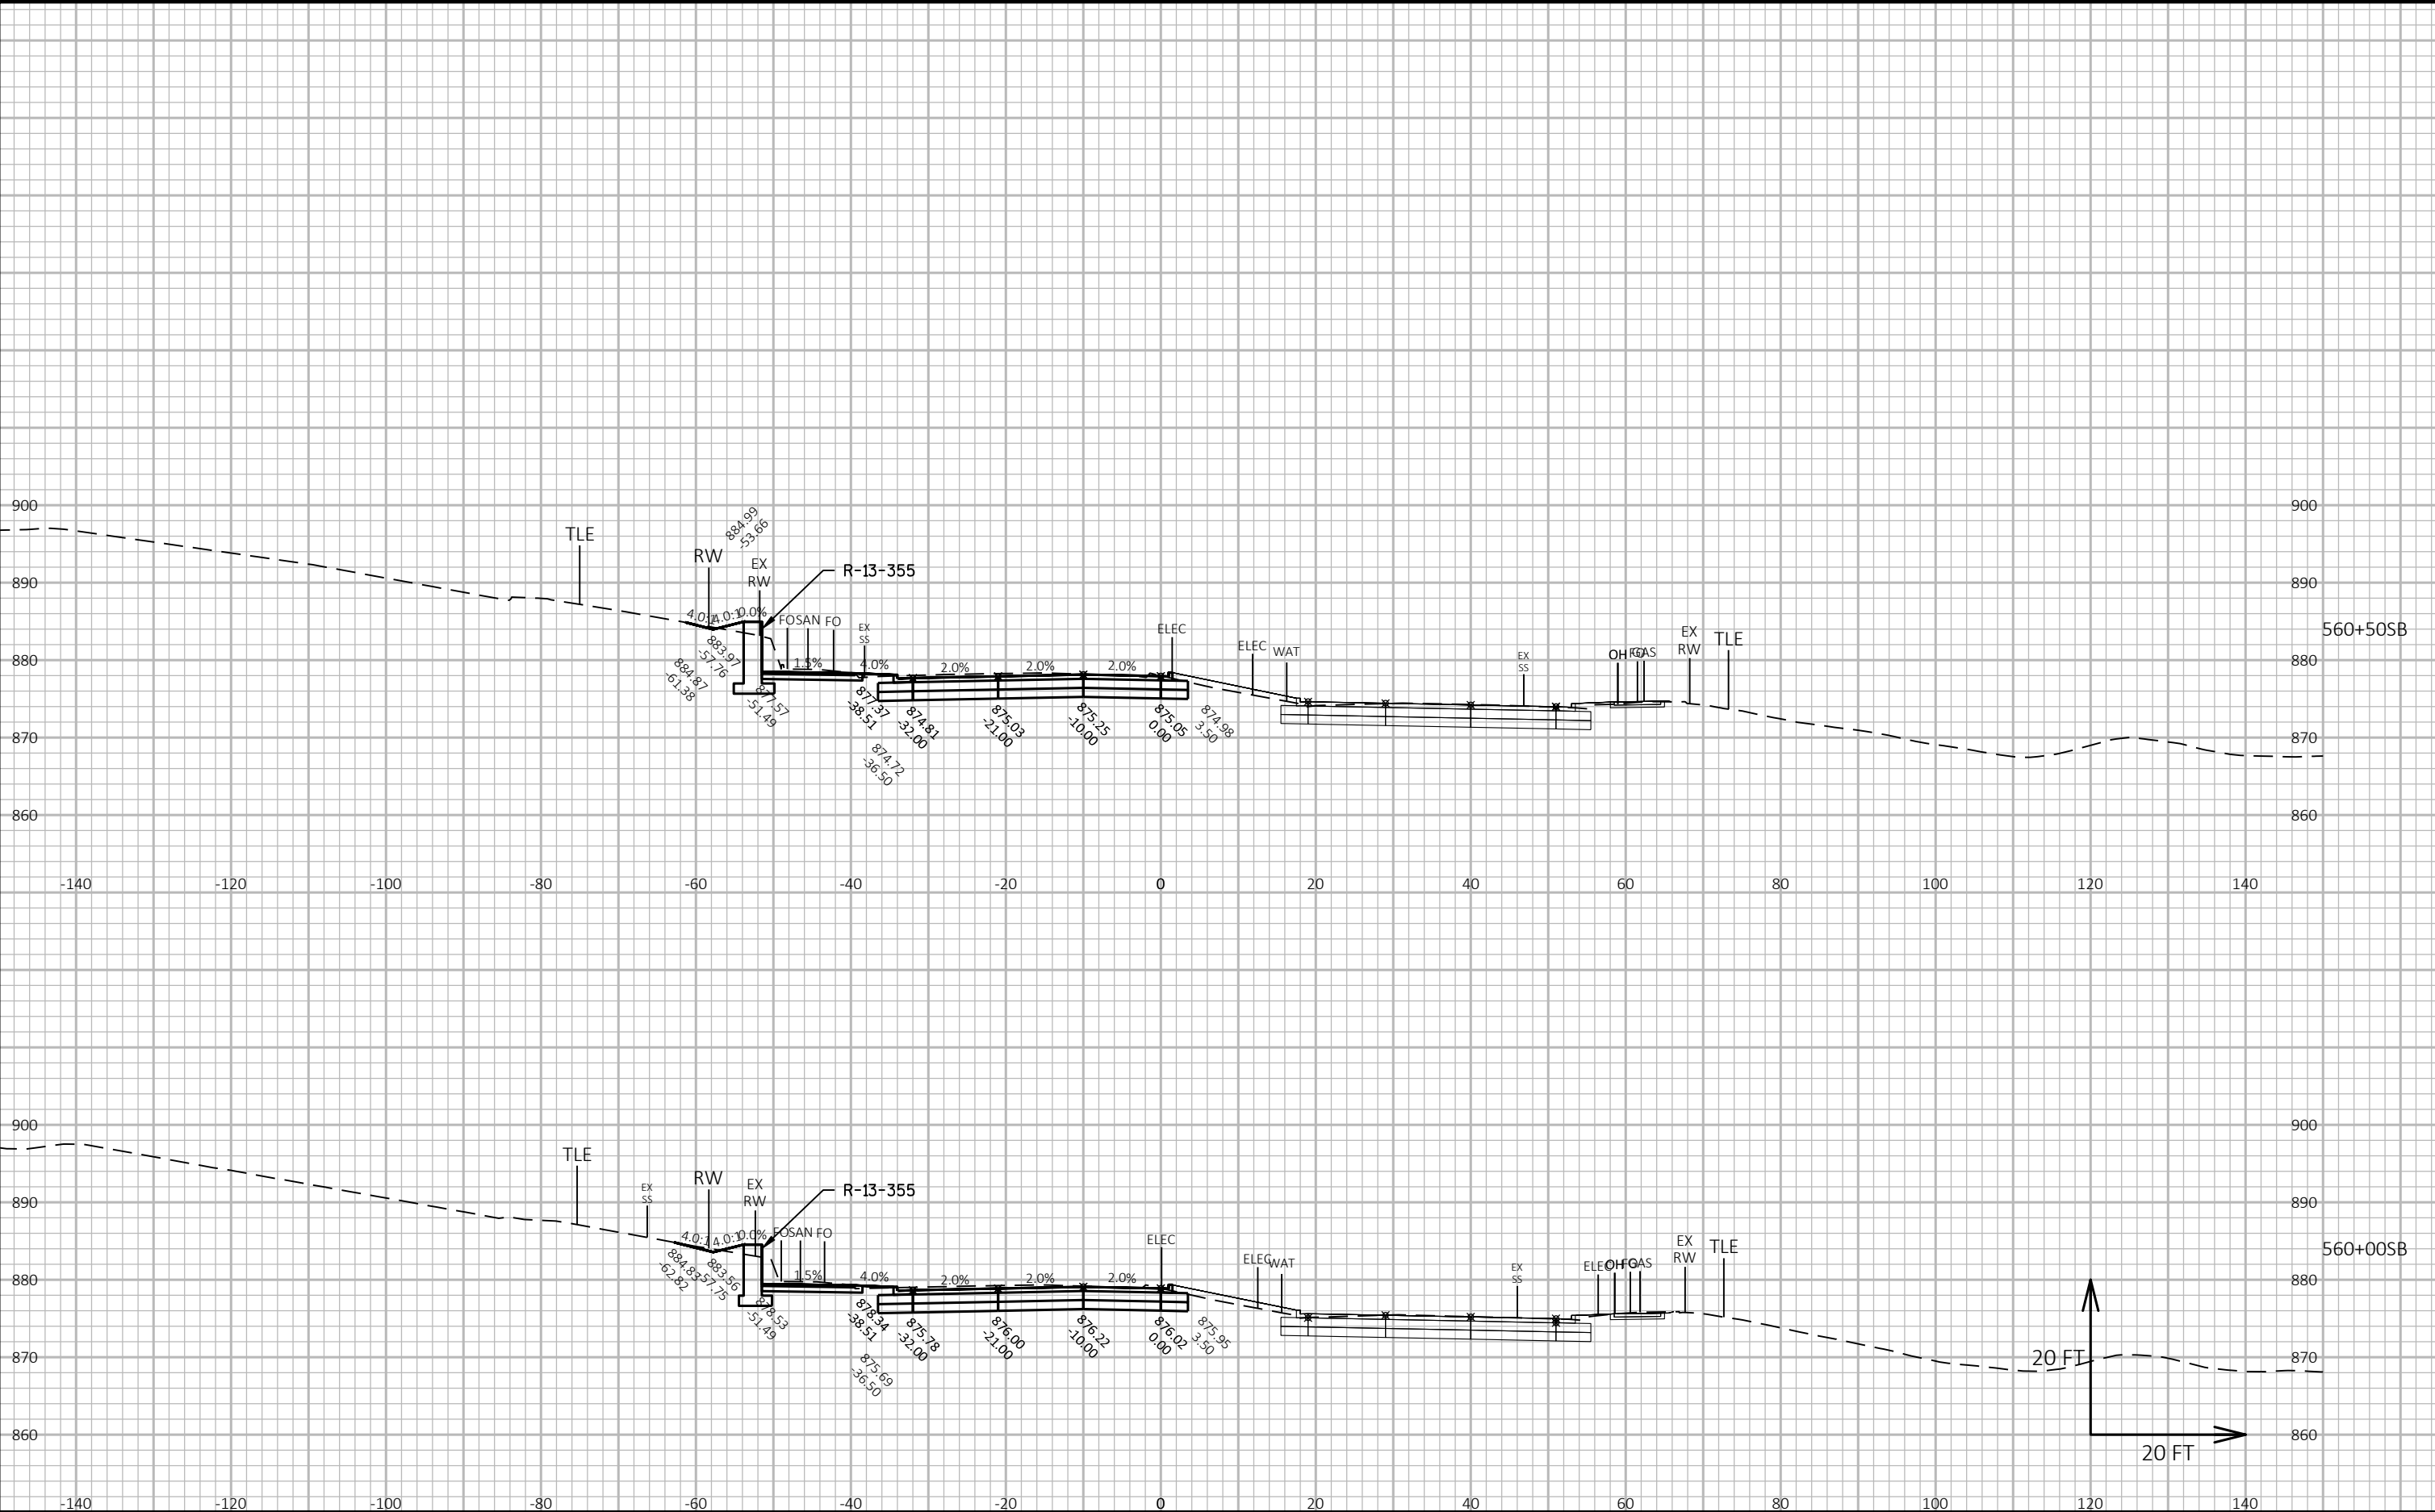

CROSS SECTIONS: FISH HATCHERY ROAD SB - STAGE F

LAYOUT NAME - Section Sheet - (31)

FILE NAME : G:\FITCHBRG\18013-000\CIVIL3D\SHEETPLAN\CROSS SECTION\02_FHR_XS - MAINLINE SB_D_KL.DWG

PLOT DATE : 10/23/2019 3:59 PM


PLOT BY : KL ENGINEERING


PLOT NAME :

Project No. 19-3488
Date: 07-12-2019
Designed By: BJS
Checked By: LMW

SHEET



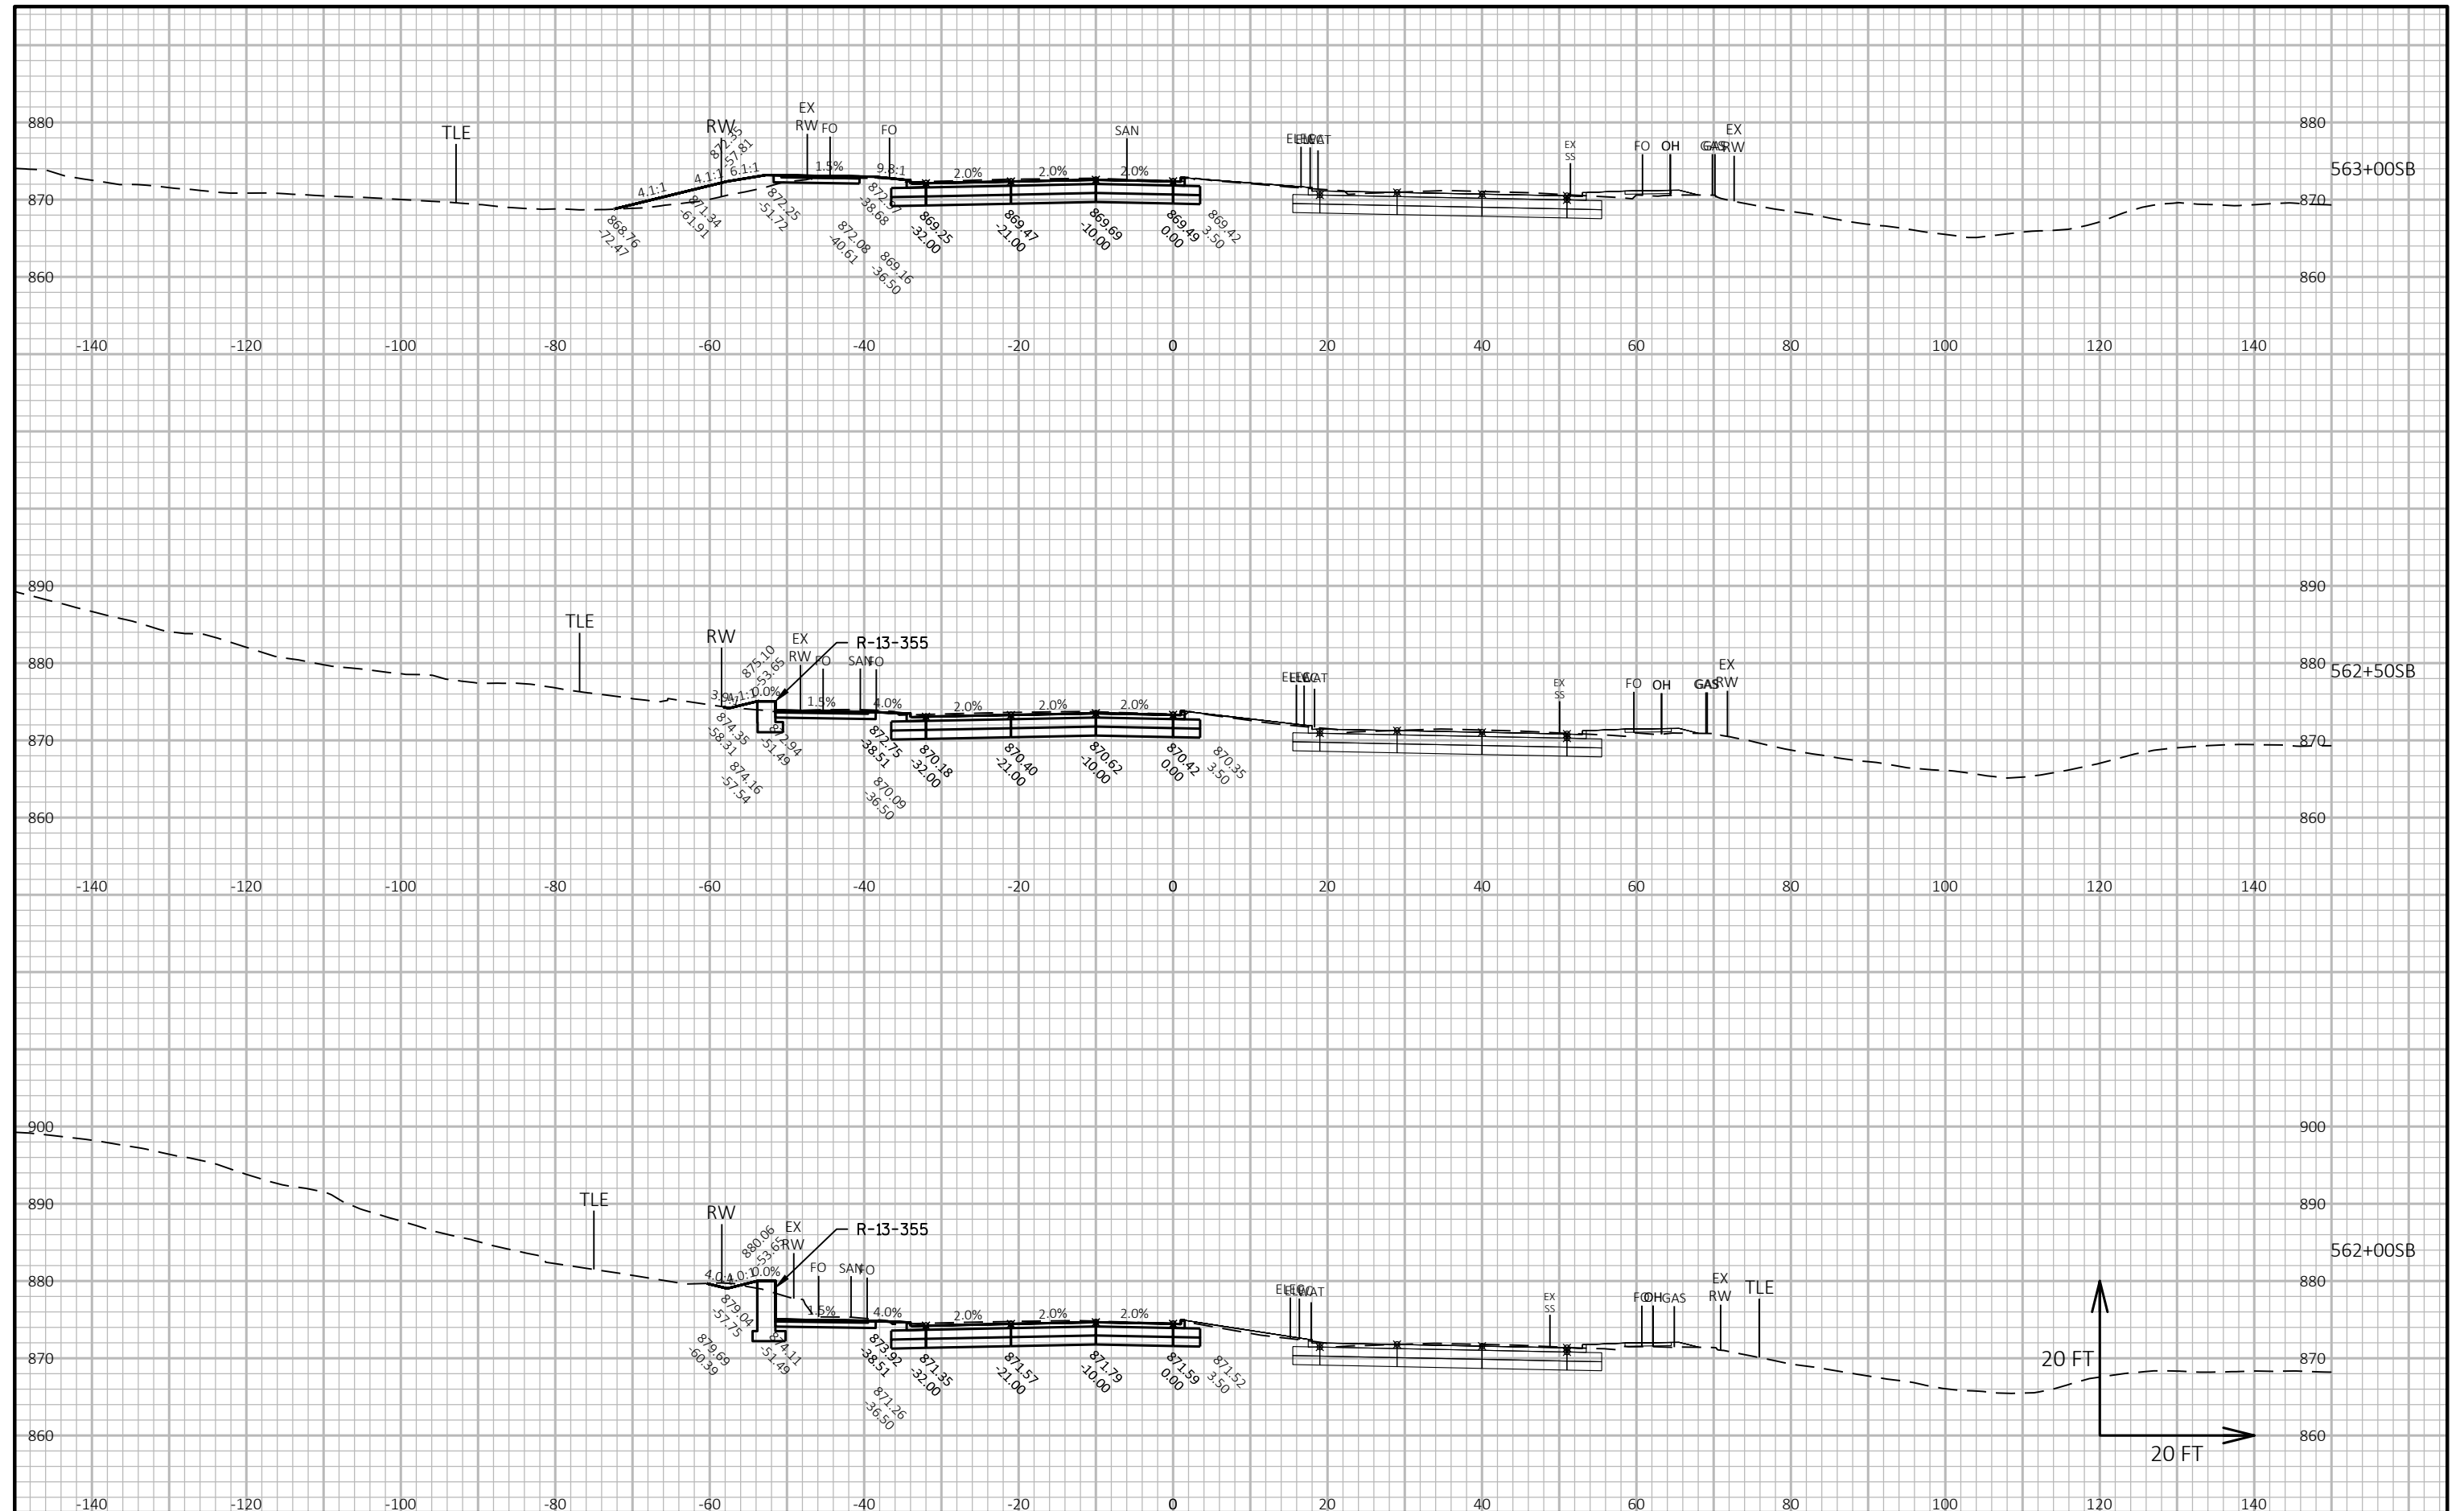

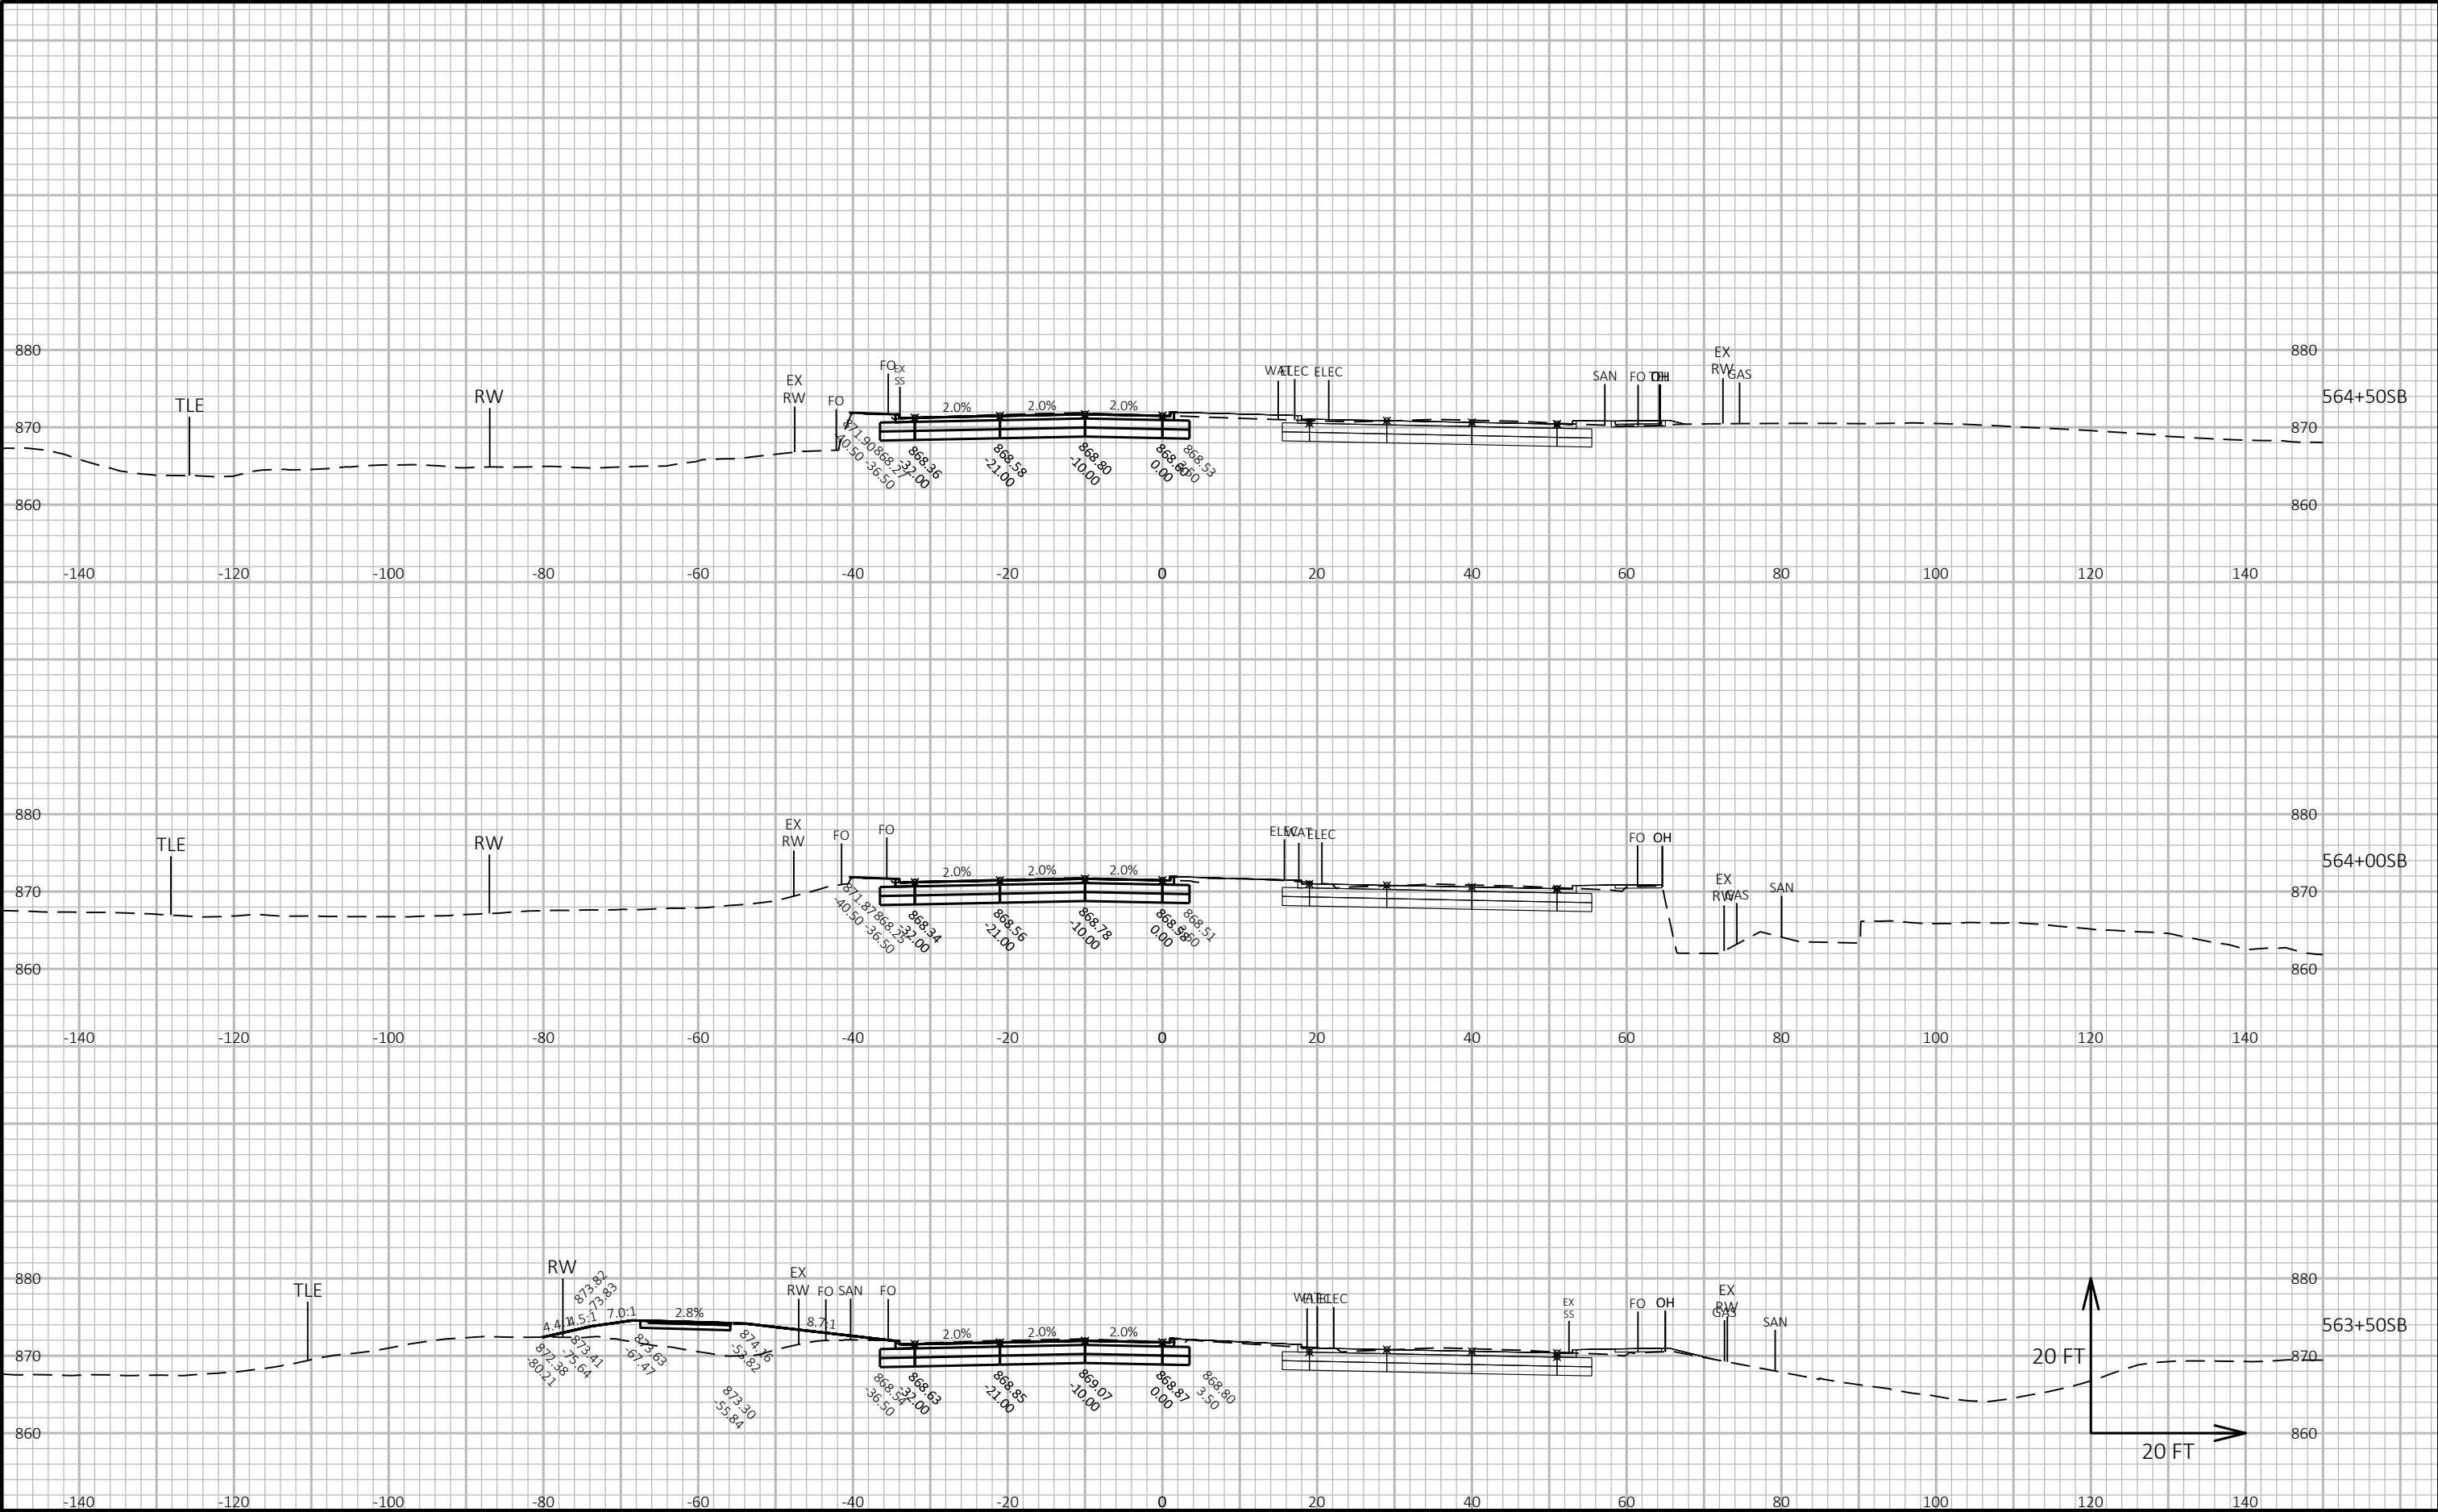

CROSS SECTIONS: FISH HATCHERY ROAD SB - STAGE F

LAYOUT NAME - Section Sheet - (34)

FILE NAME : G:\FITCHBRG\18013-000\CIVIL3D\SHEETPLAN\CROSS SECTION\02_FHR_XS - MAINLINE SB_D_KL.DWG


PLOT DATE : 10/23/2019 4:01 PM

PLOT BY : KL ENGINEERING

PLOT NAME :

Project No. 19-3488
Date: 07-12-2019
Designed By: BJS
Checked By: LMW


SHEET

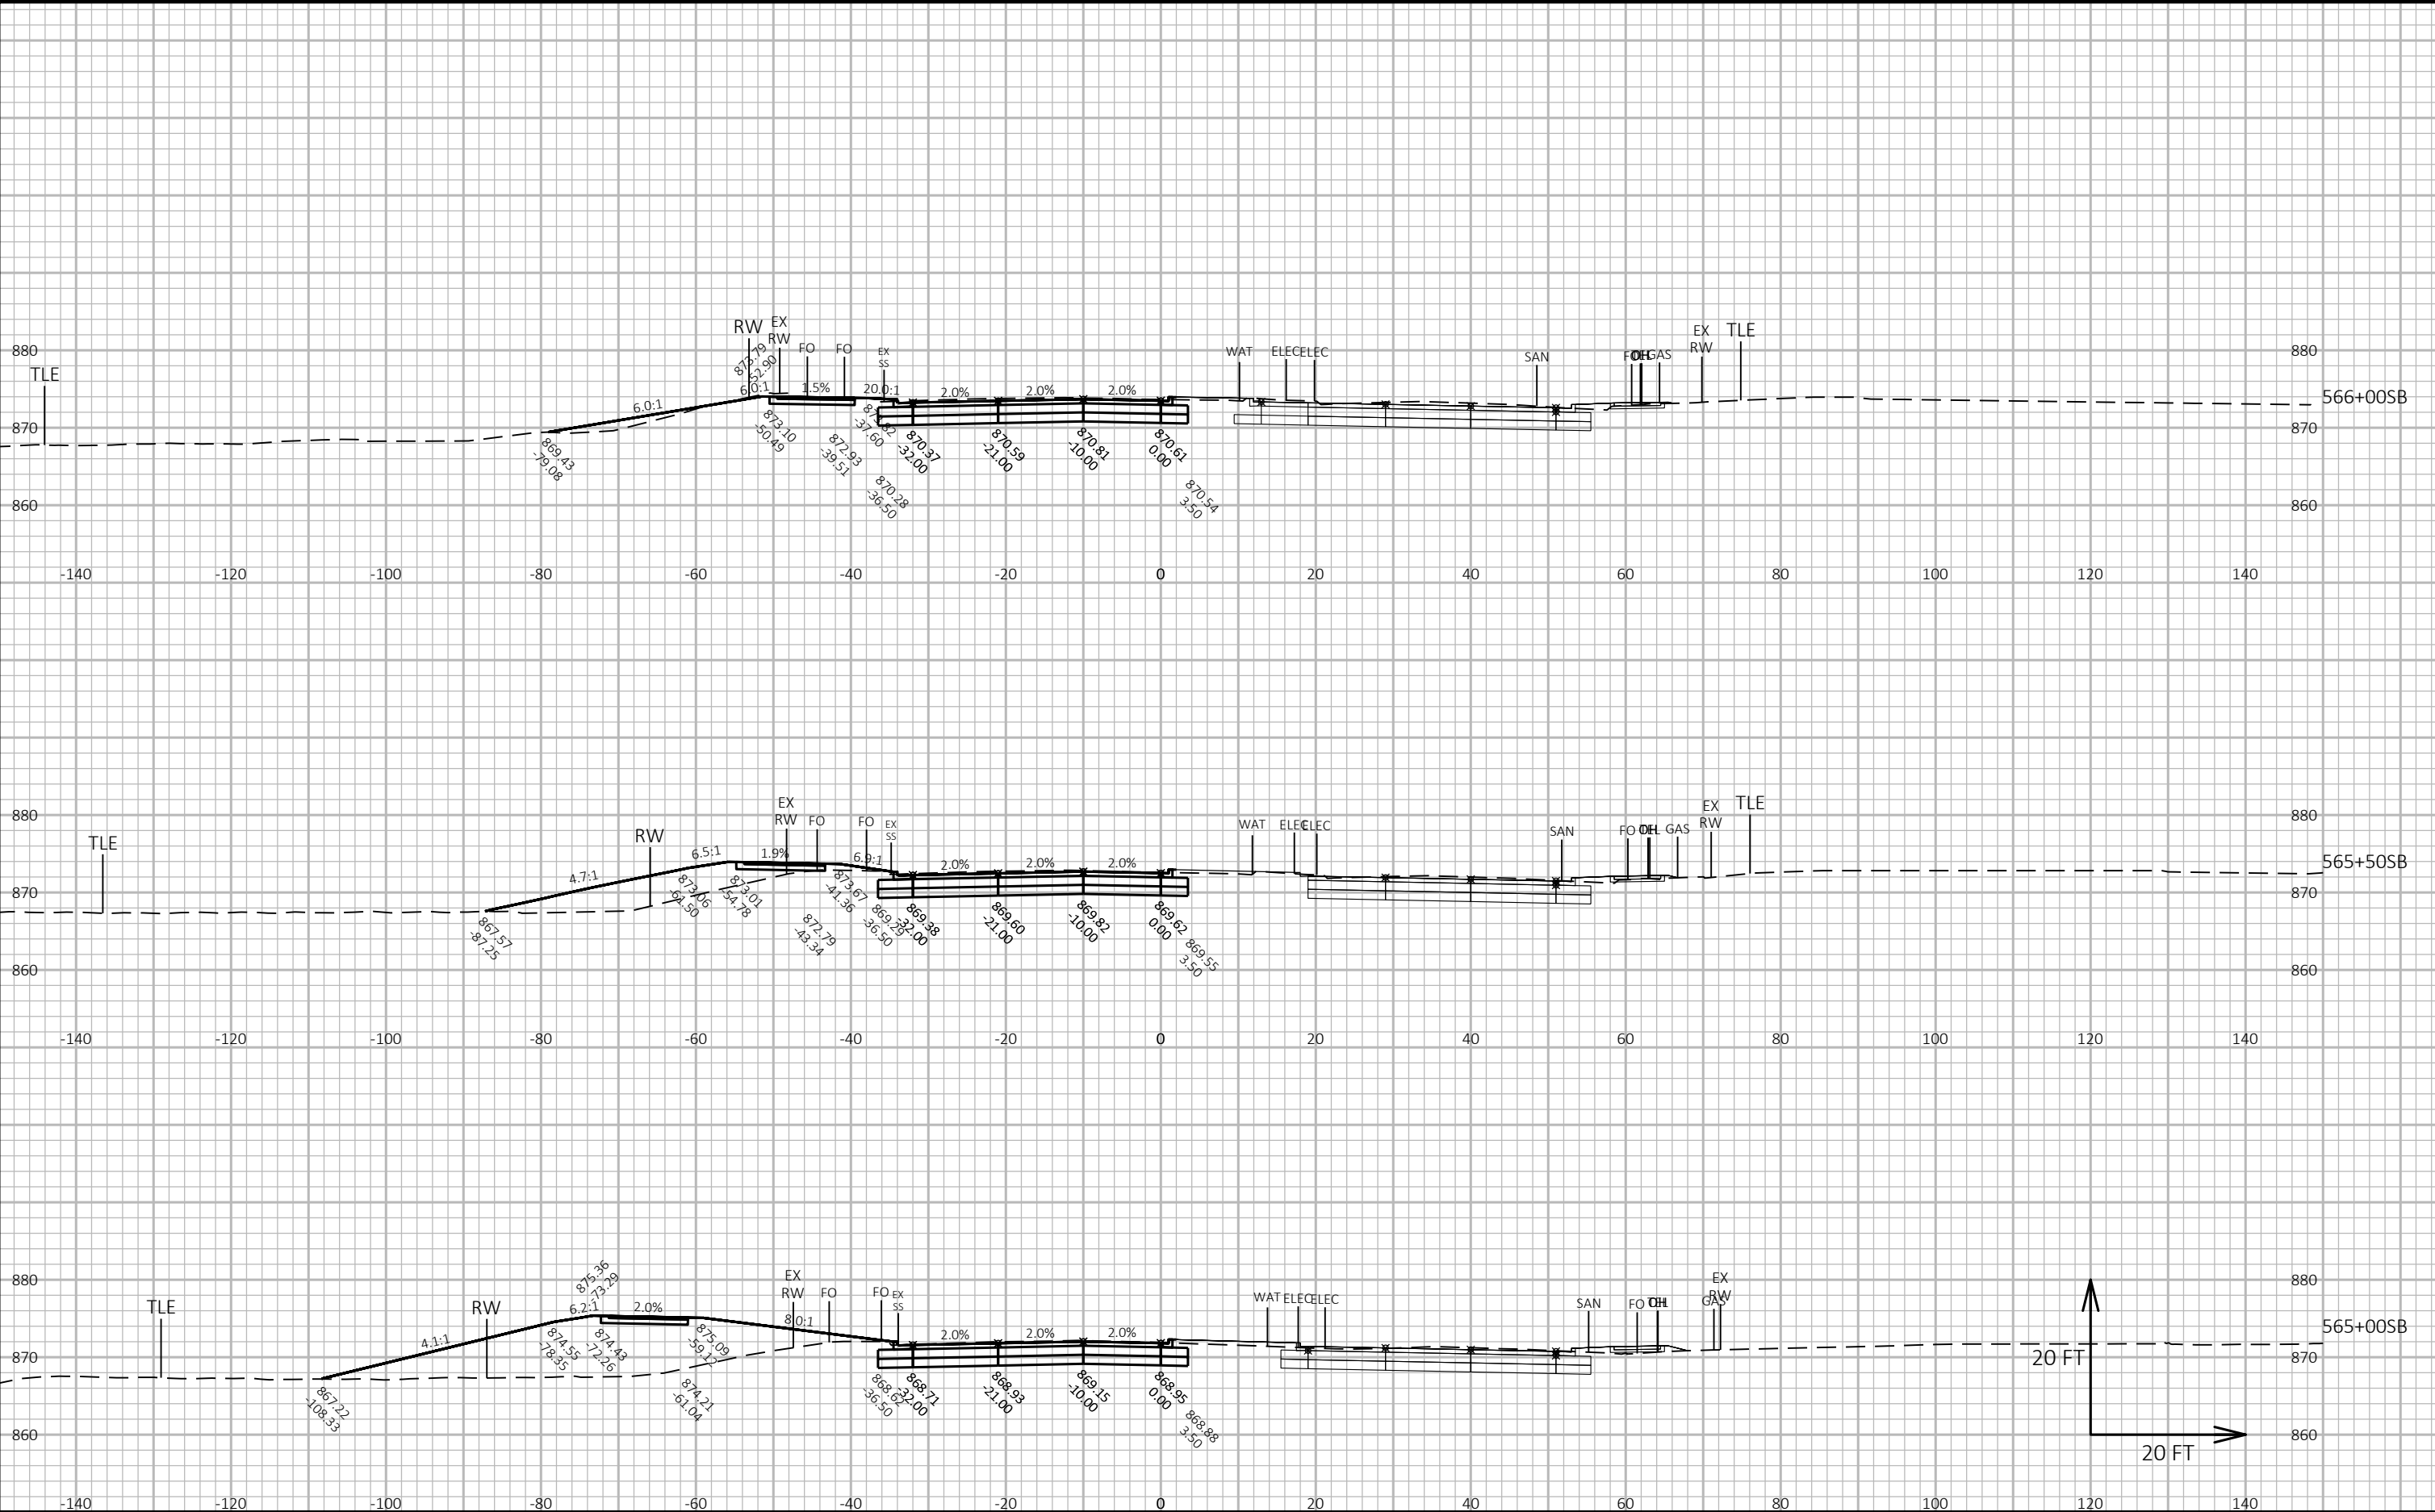

CROSS SECTIONS: FISH HATCHERY ROAD SB - STAGE F

Project No. 19-3488
Date: 07-12-2019
Designed By: BJS
Checked By: LMW


SHEET

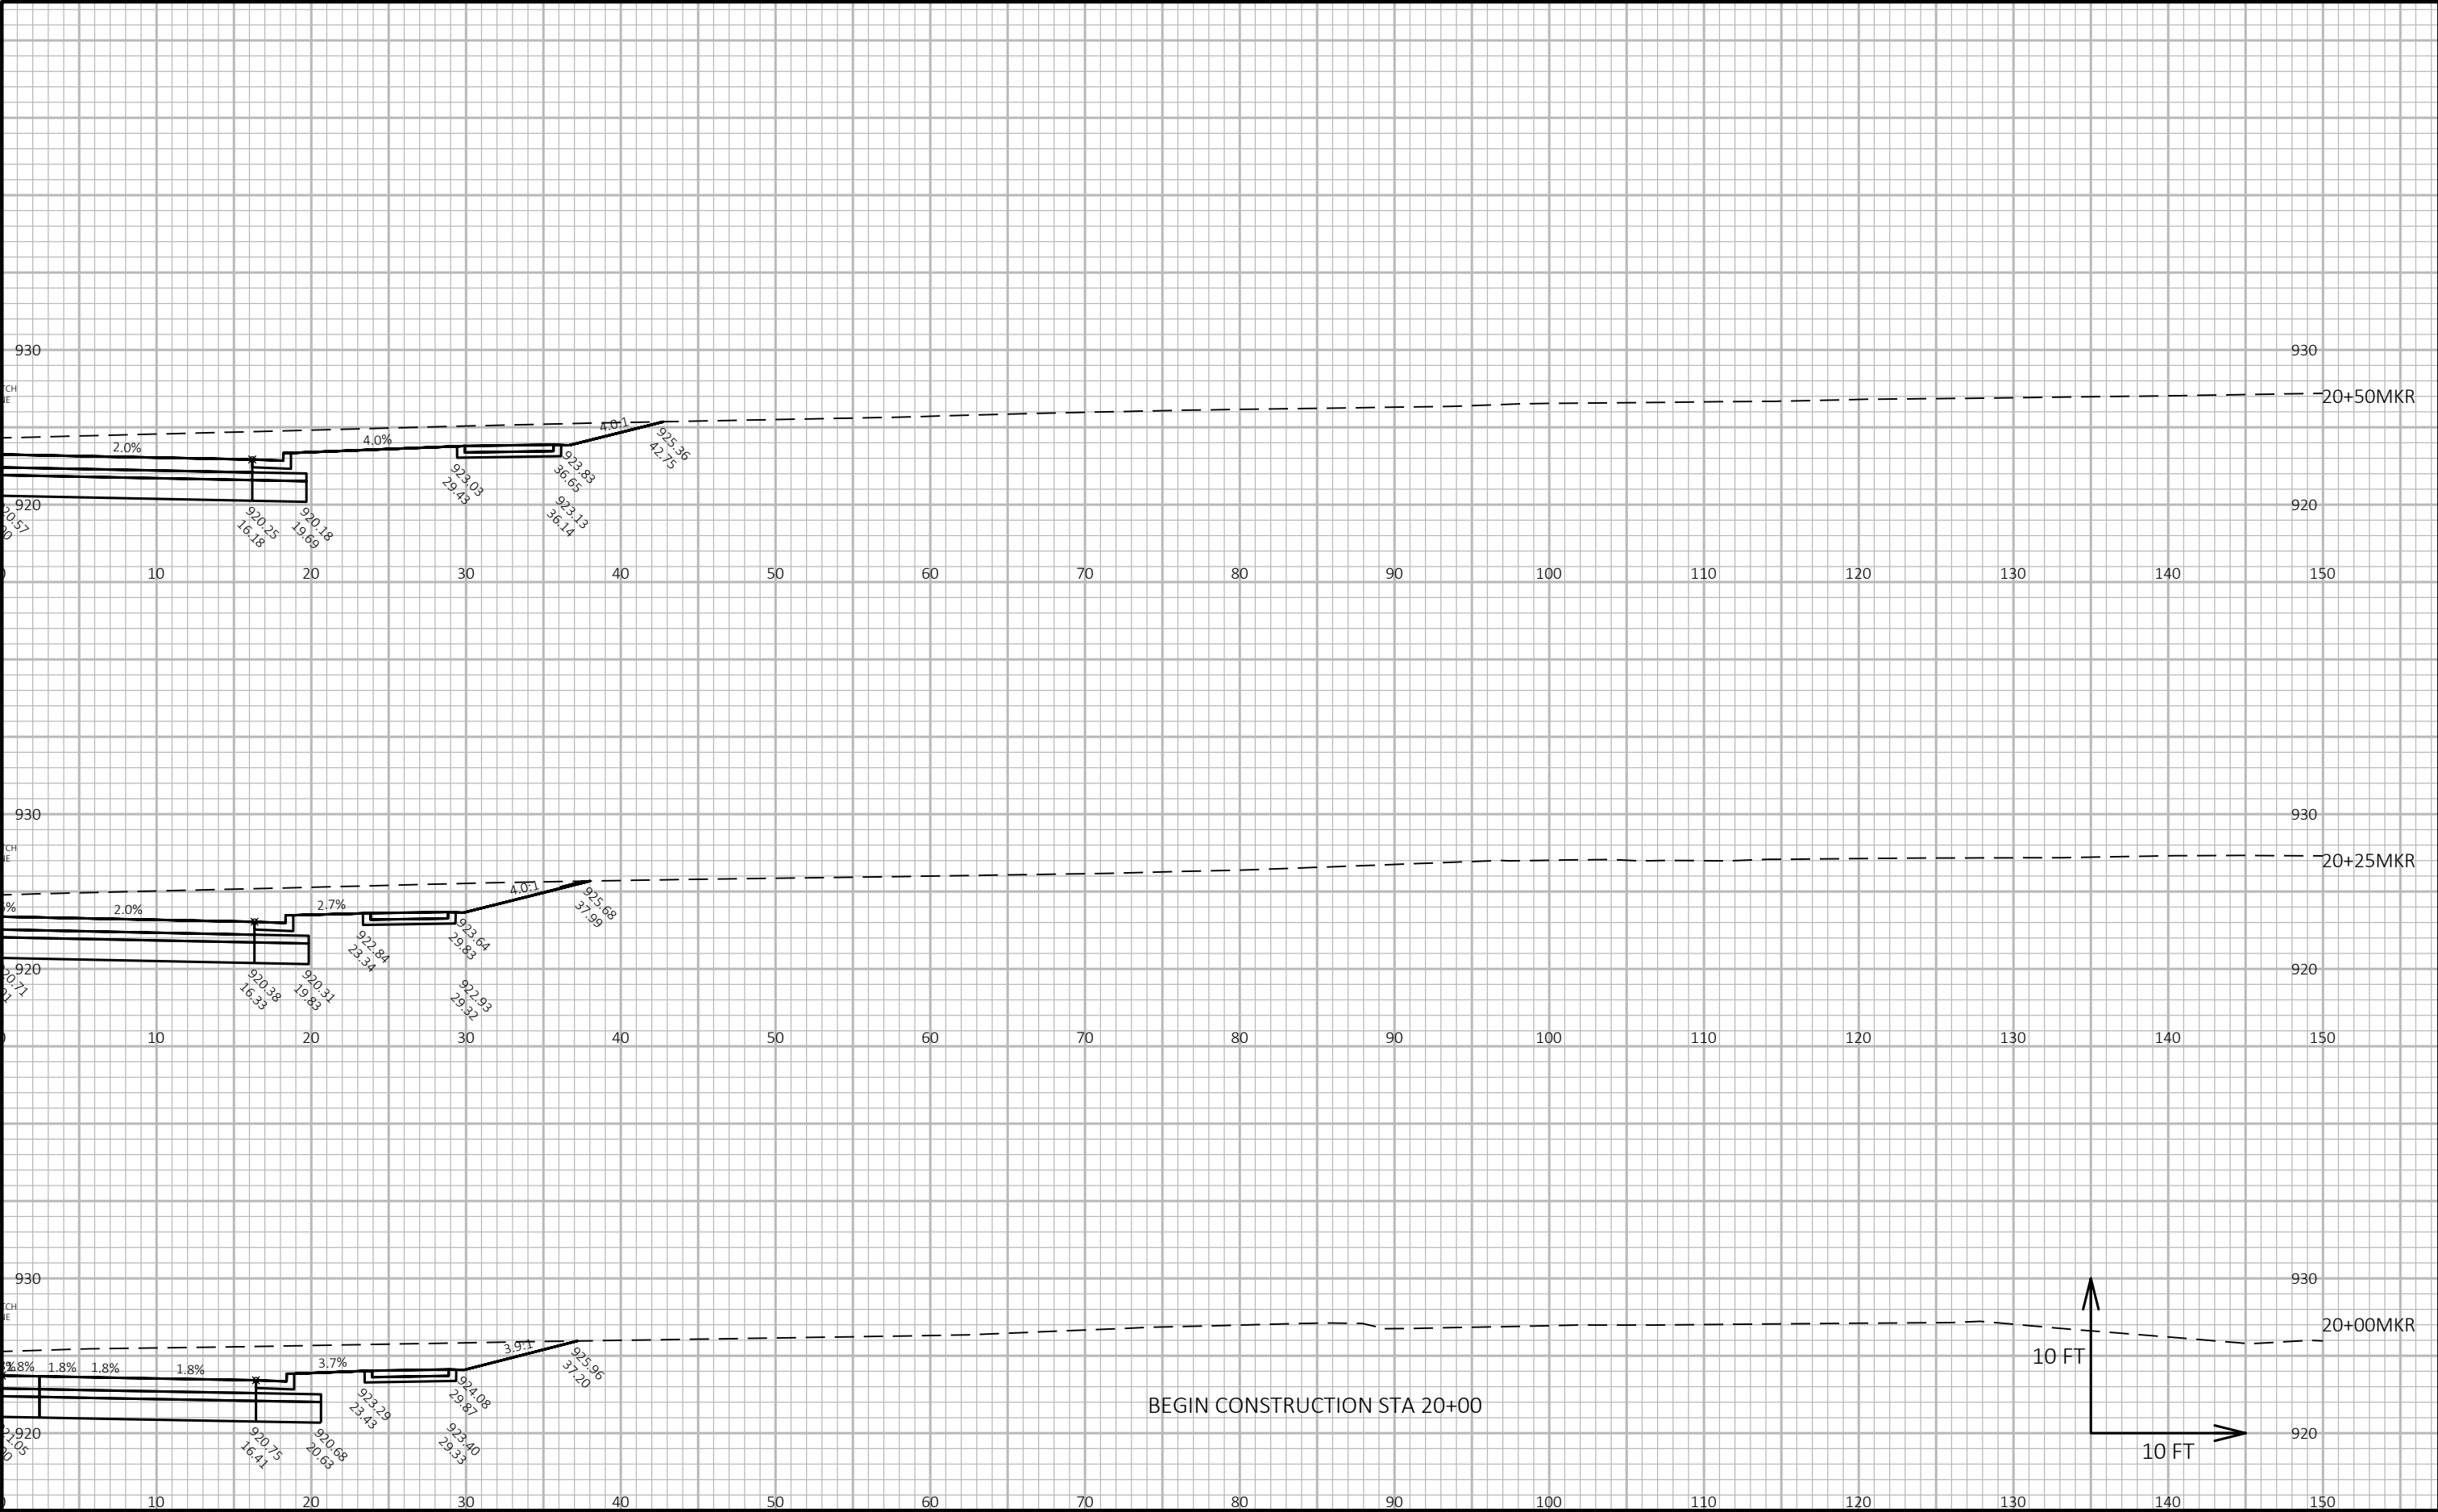

CROSS SECTIONS: MCKEE ROAD RIGHT TURN LANE - STAGE F

Project No. 19-3488
Date: 07-12-2019
Designed By: BJS
Checked By: LMW

SHEET

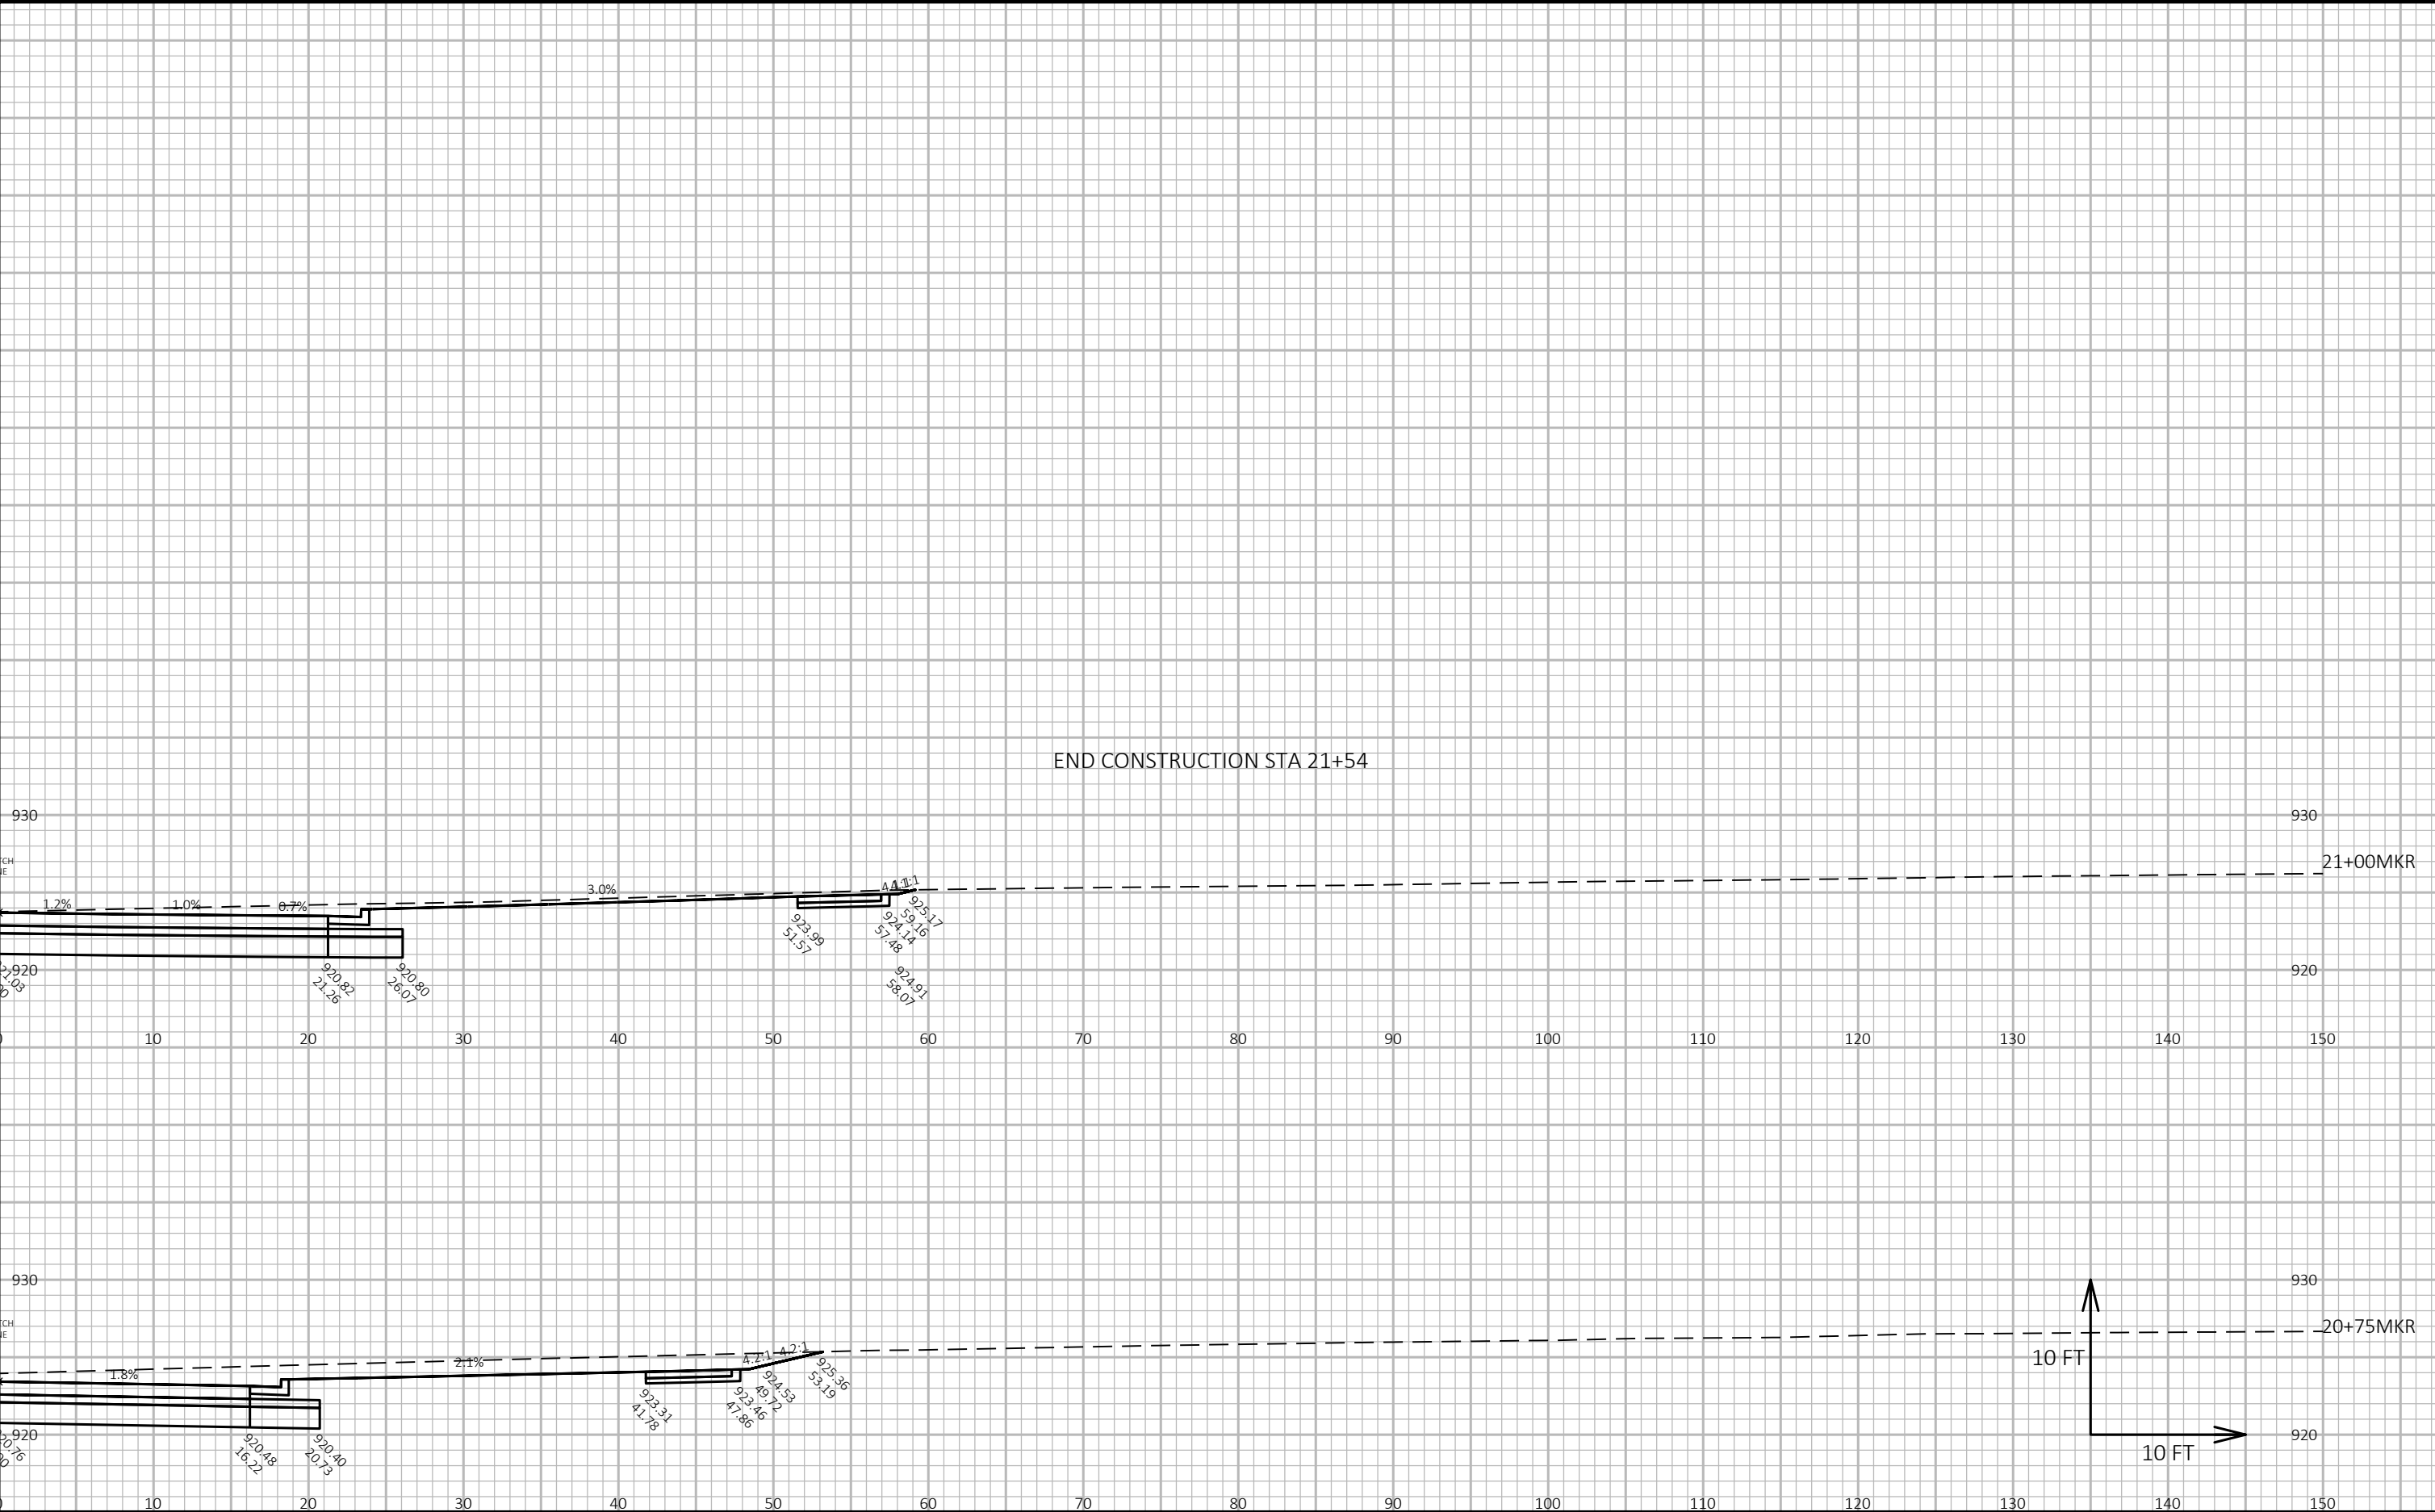


CROSS SECTIONS: MCKEE ROAD RIGHT TURN LANE - STAGE F

Project No. 19-3488
Date: 07-12-2019

Designed By: BJS
Checked By: LMW

SHEET

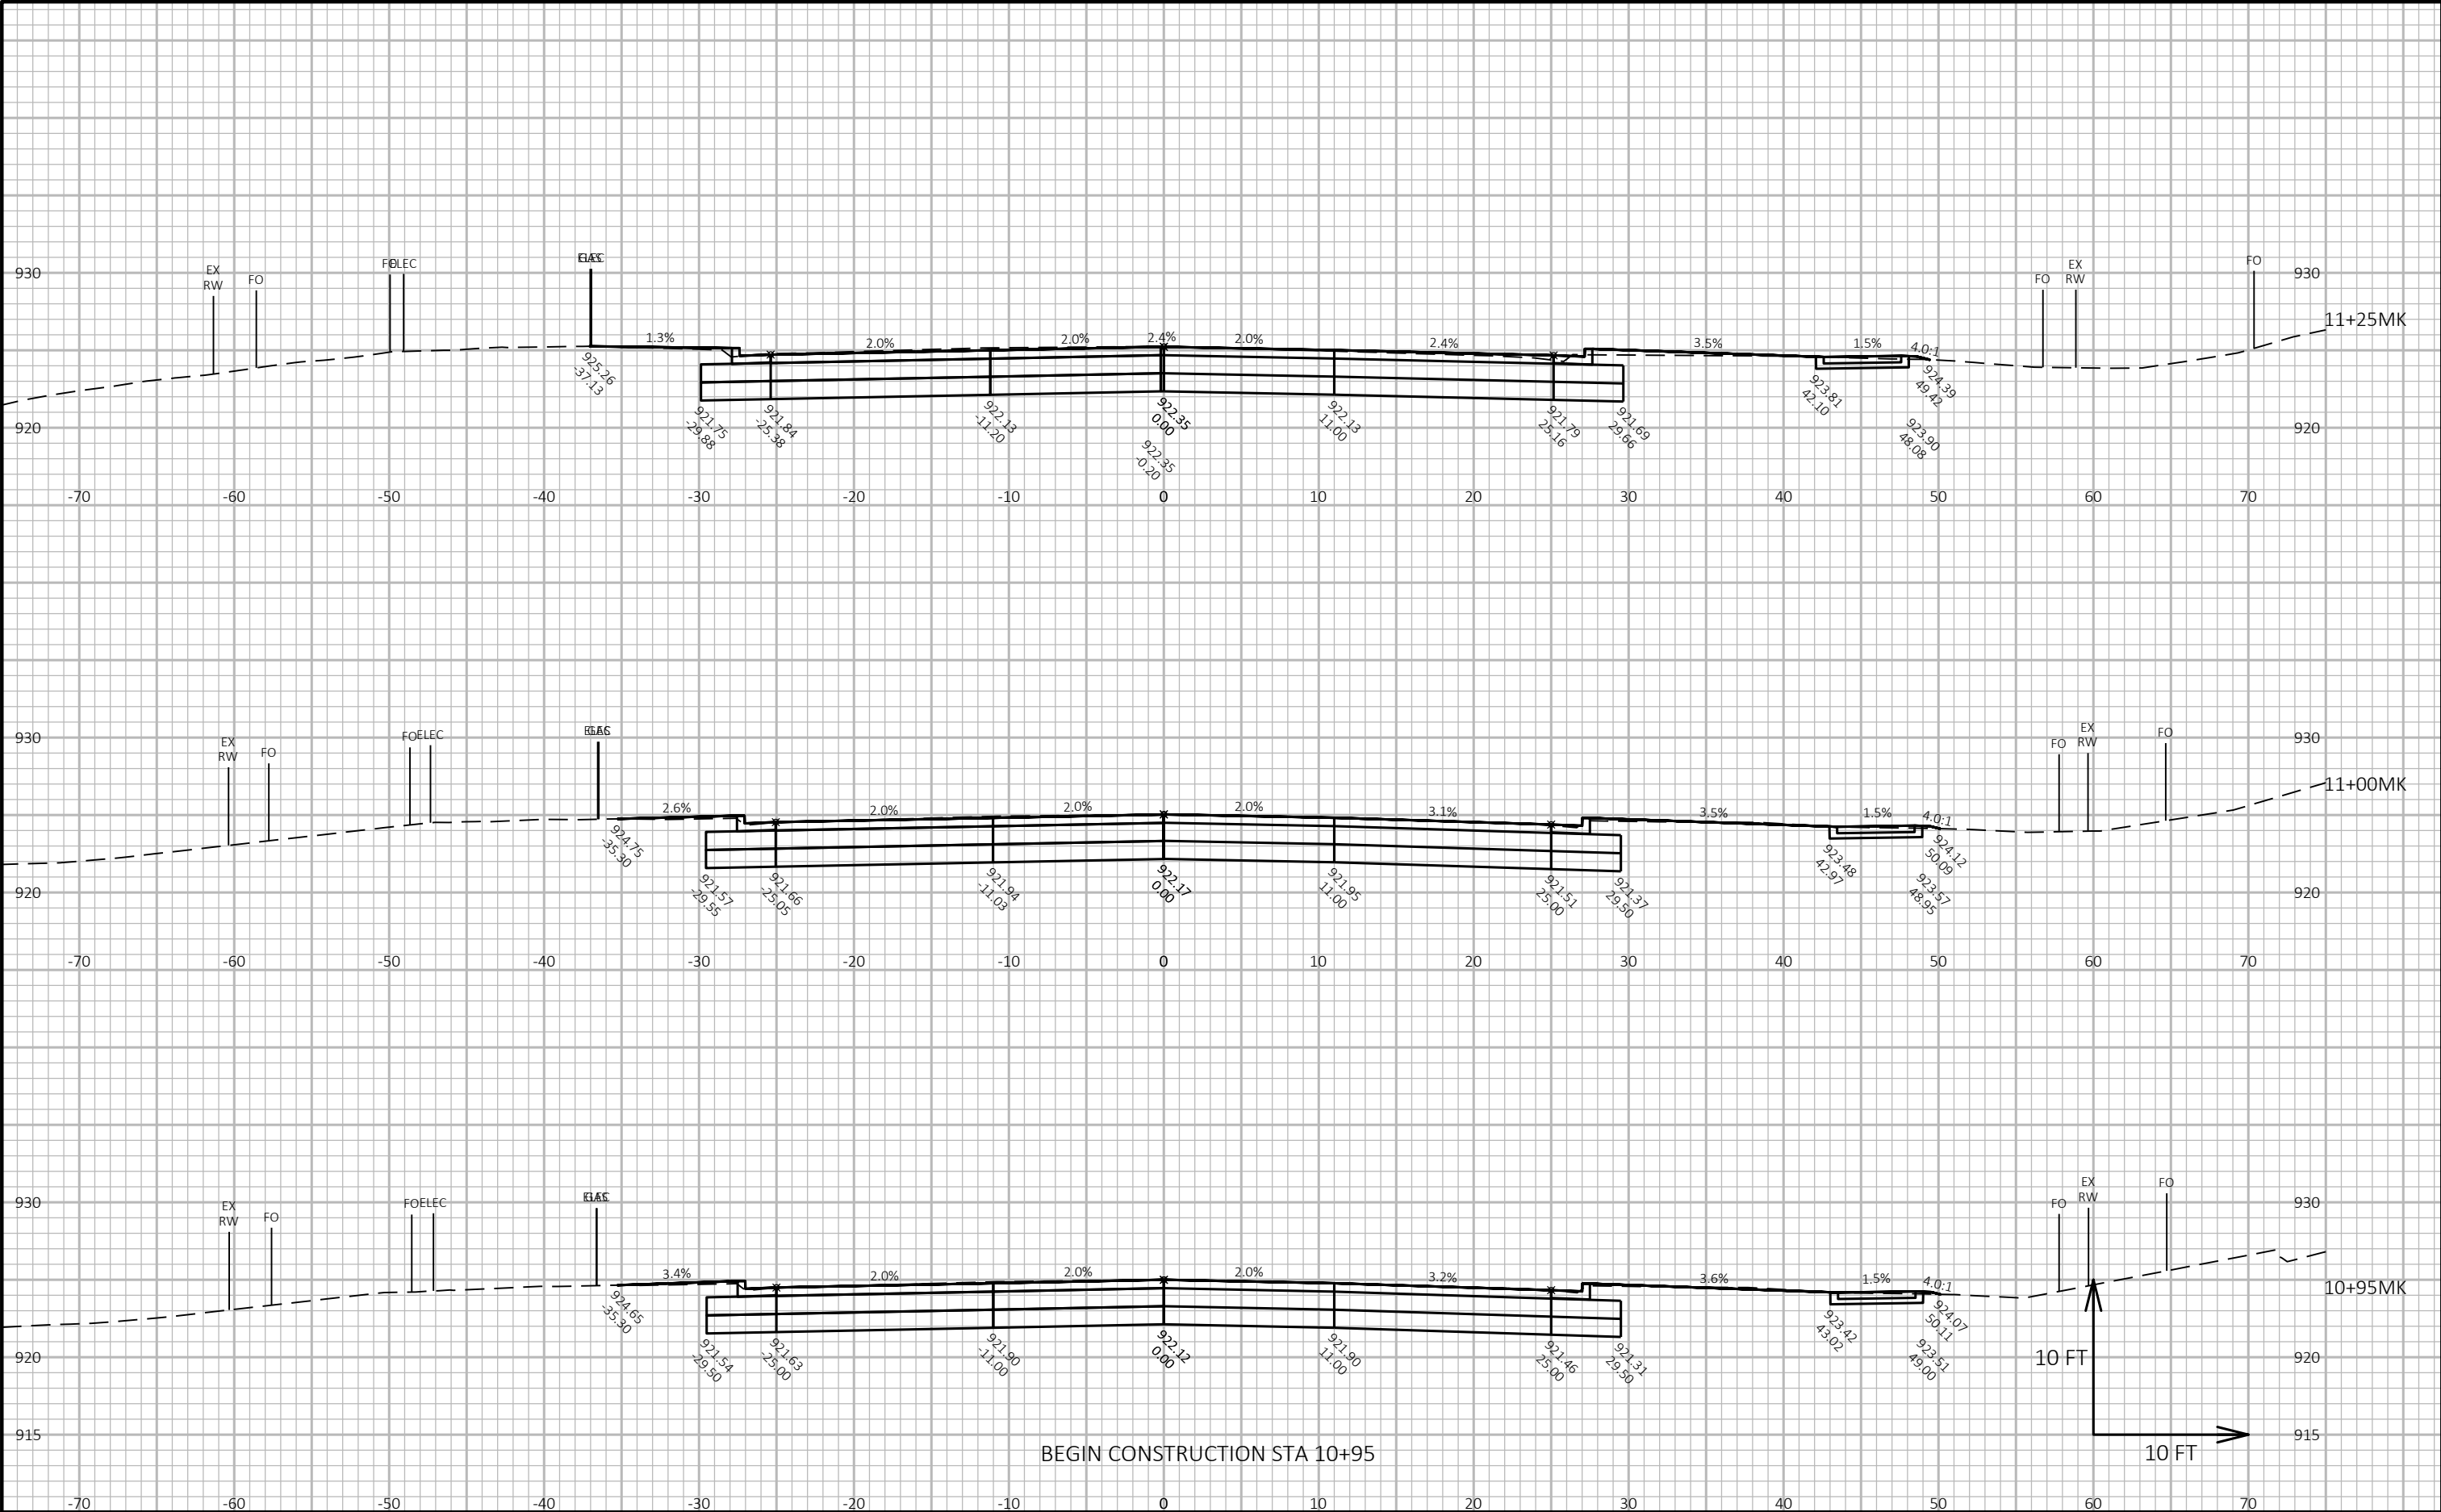

CROSS SECTIONS: MCKEE ROAD - STAGE F

LAYOUT NAME - MK01

FILE NAME : G:\FITCHBRG\18013-000\CIVIL3D\SHEETSP\AN\CROSS SECTION\03_FHR_XS - MCKEE RD.DWG


PLOT DATE : 10/23/2019 11:42 AM

PLOT BY : KL ENGINEERING

PLOT NAME :

Project No. 19-3488
Date: 07-12-2019
Designed By: BJS
Checked By: LMW

SHEET

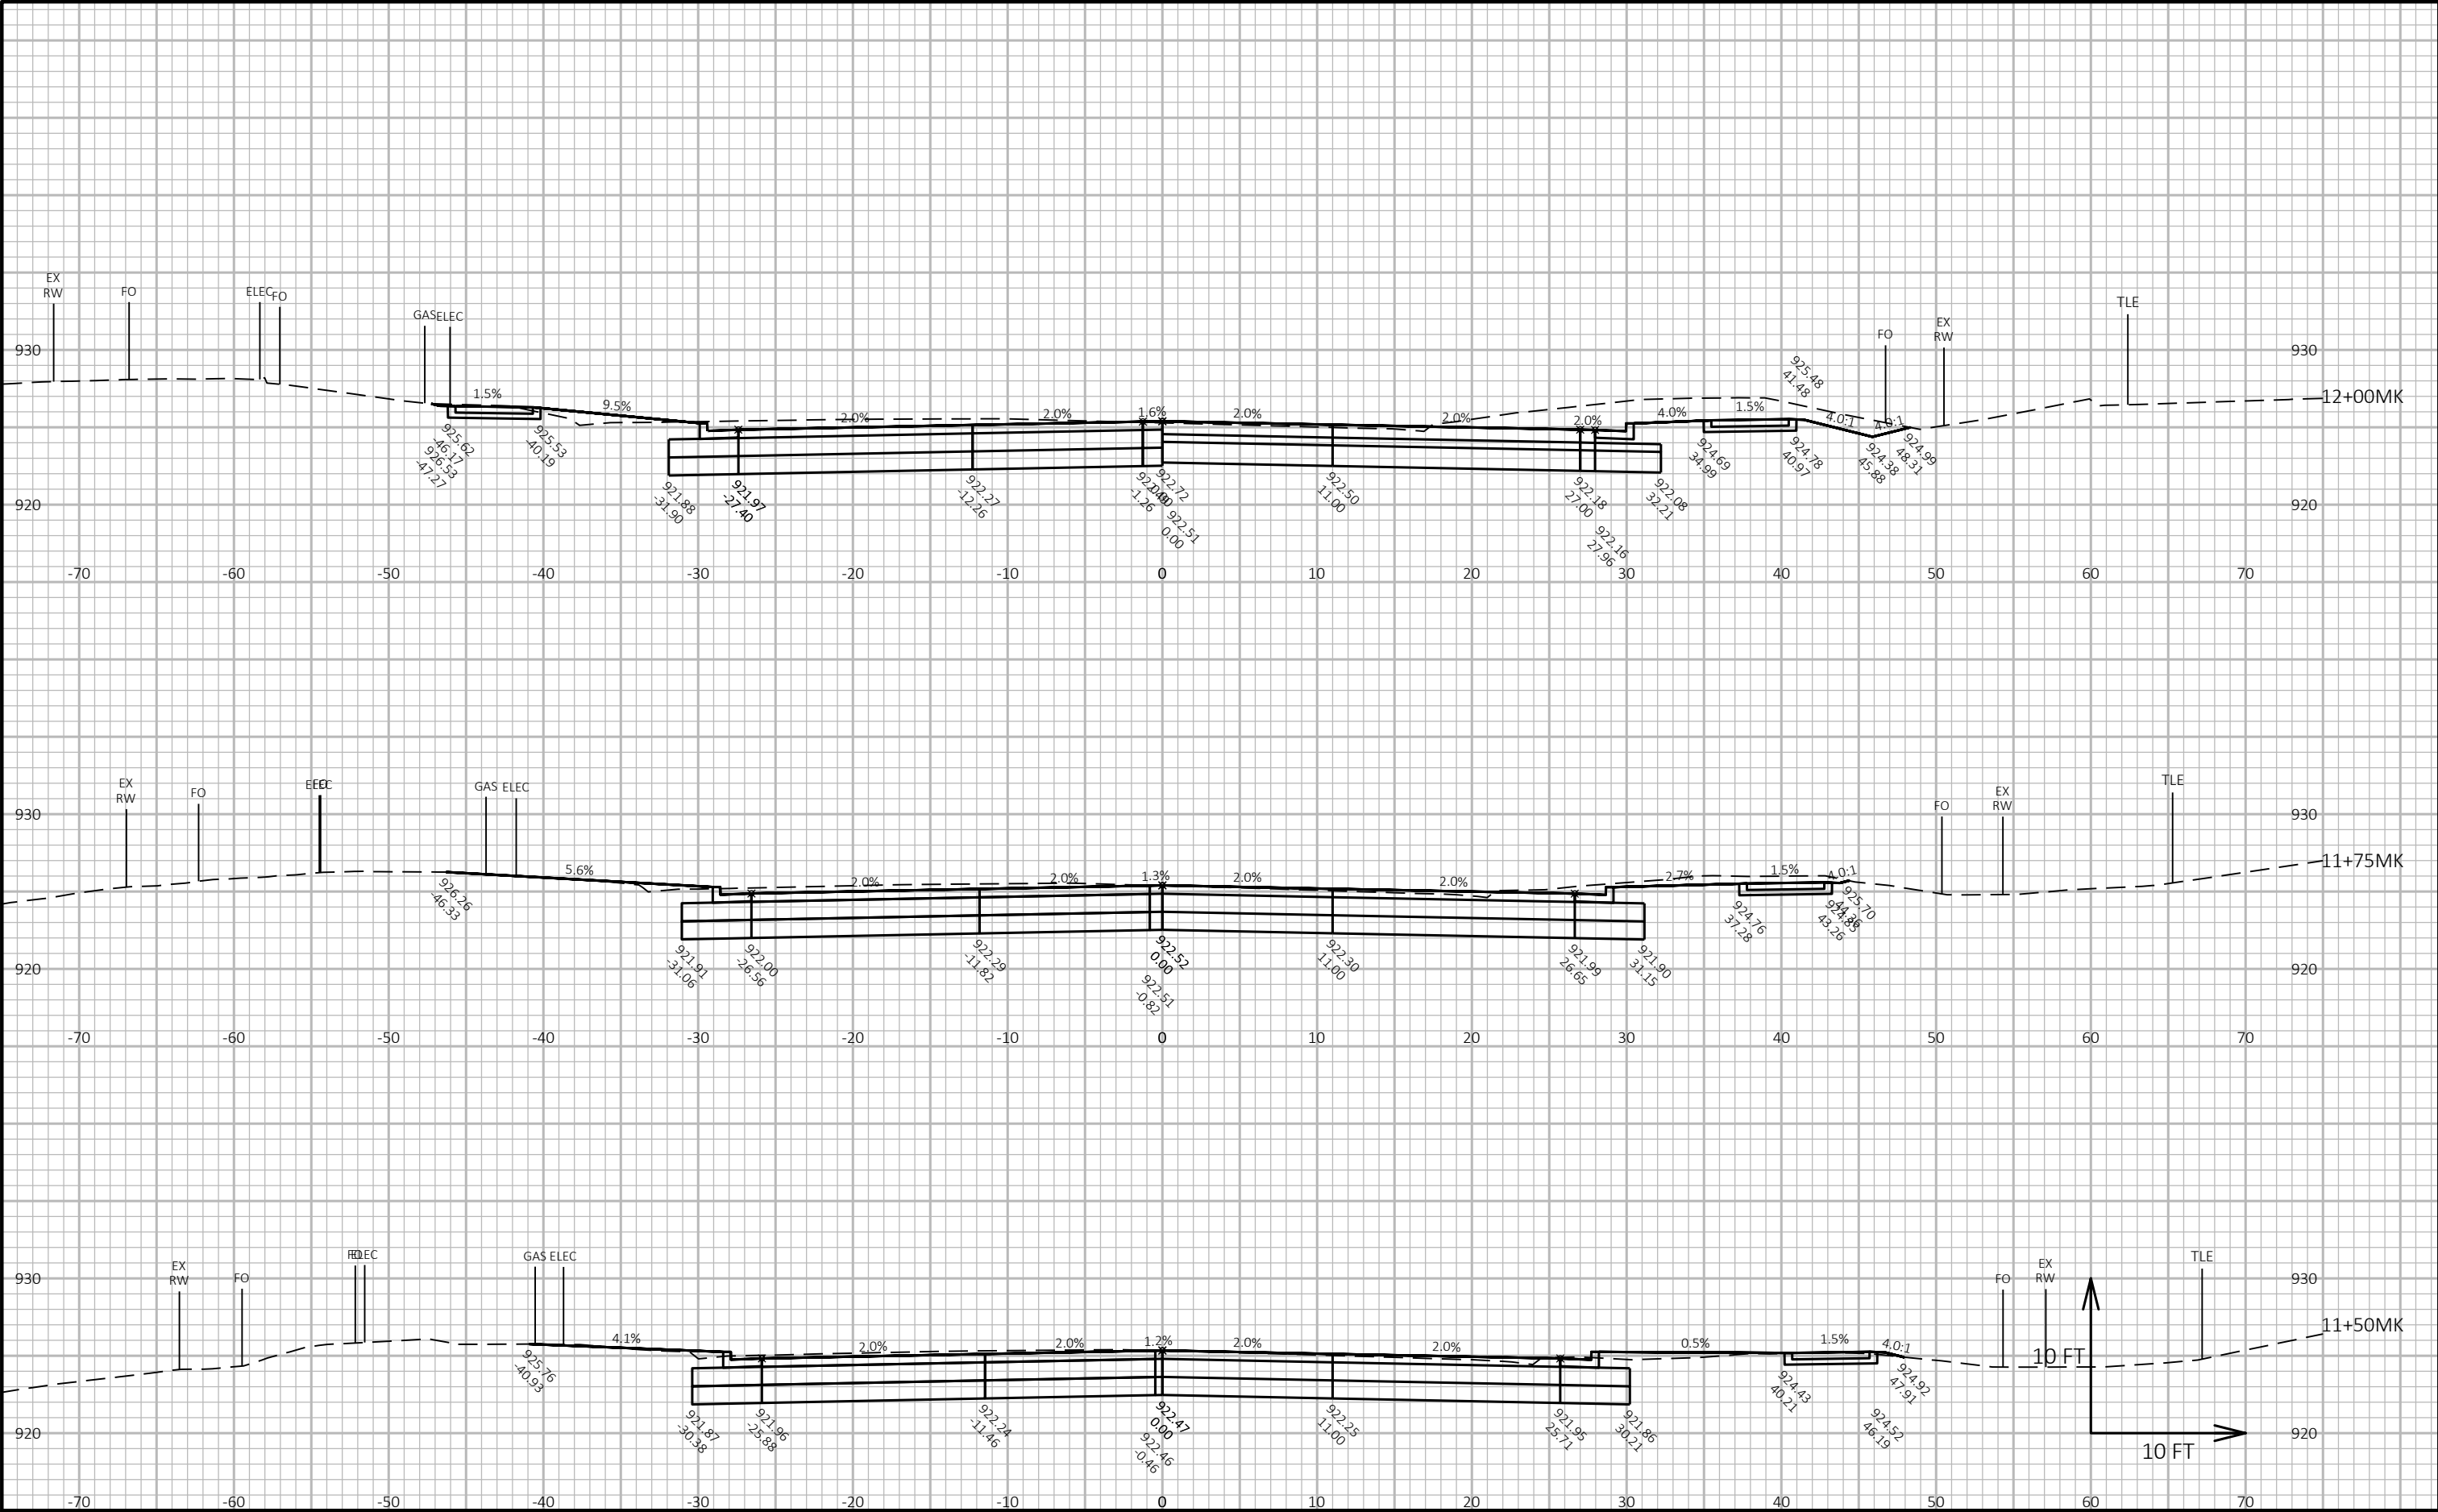

CROSS SECTIONS: MCKEE ROAD - STAGE F

LAYOUT NAME - MK02

FILE NAME : G:\FITCHBRG\18013-000\CIVIL3D\SHEETS\PLAN\CROSS SECTION\03_FHR_XS - MCKEE RD.DWG


PLOT DATE : 10/23/2019 11:42 AM

PLOT BY : KL ENGINEERING

PLOT NAME :

Project No. 19-3488
Date: 07-12-2019
Designed By: BJS
Checked By: LMW

SHEET

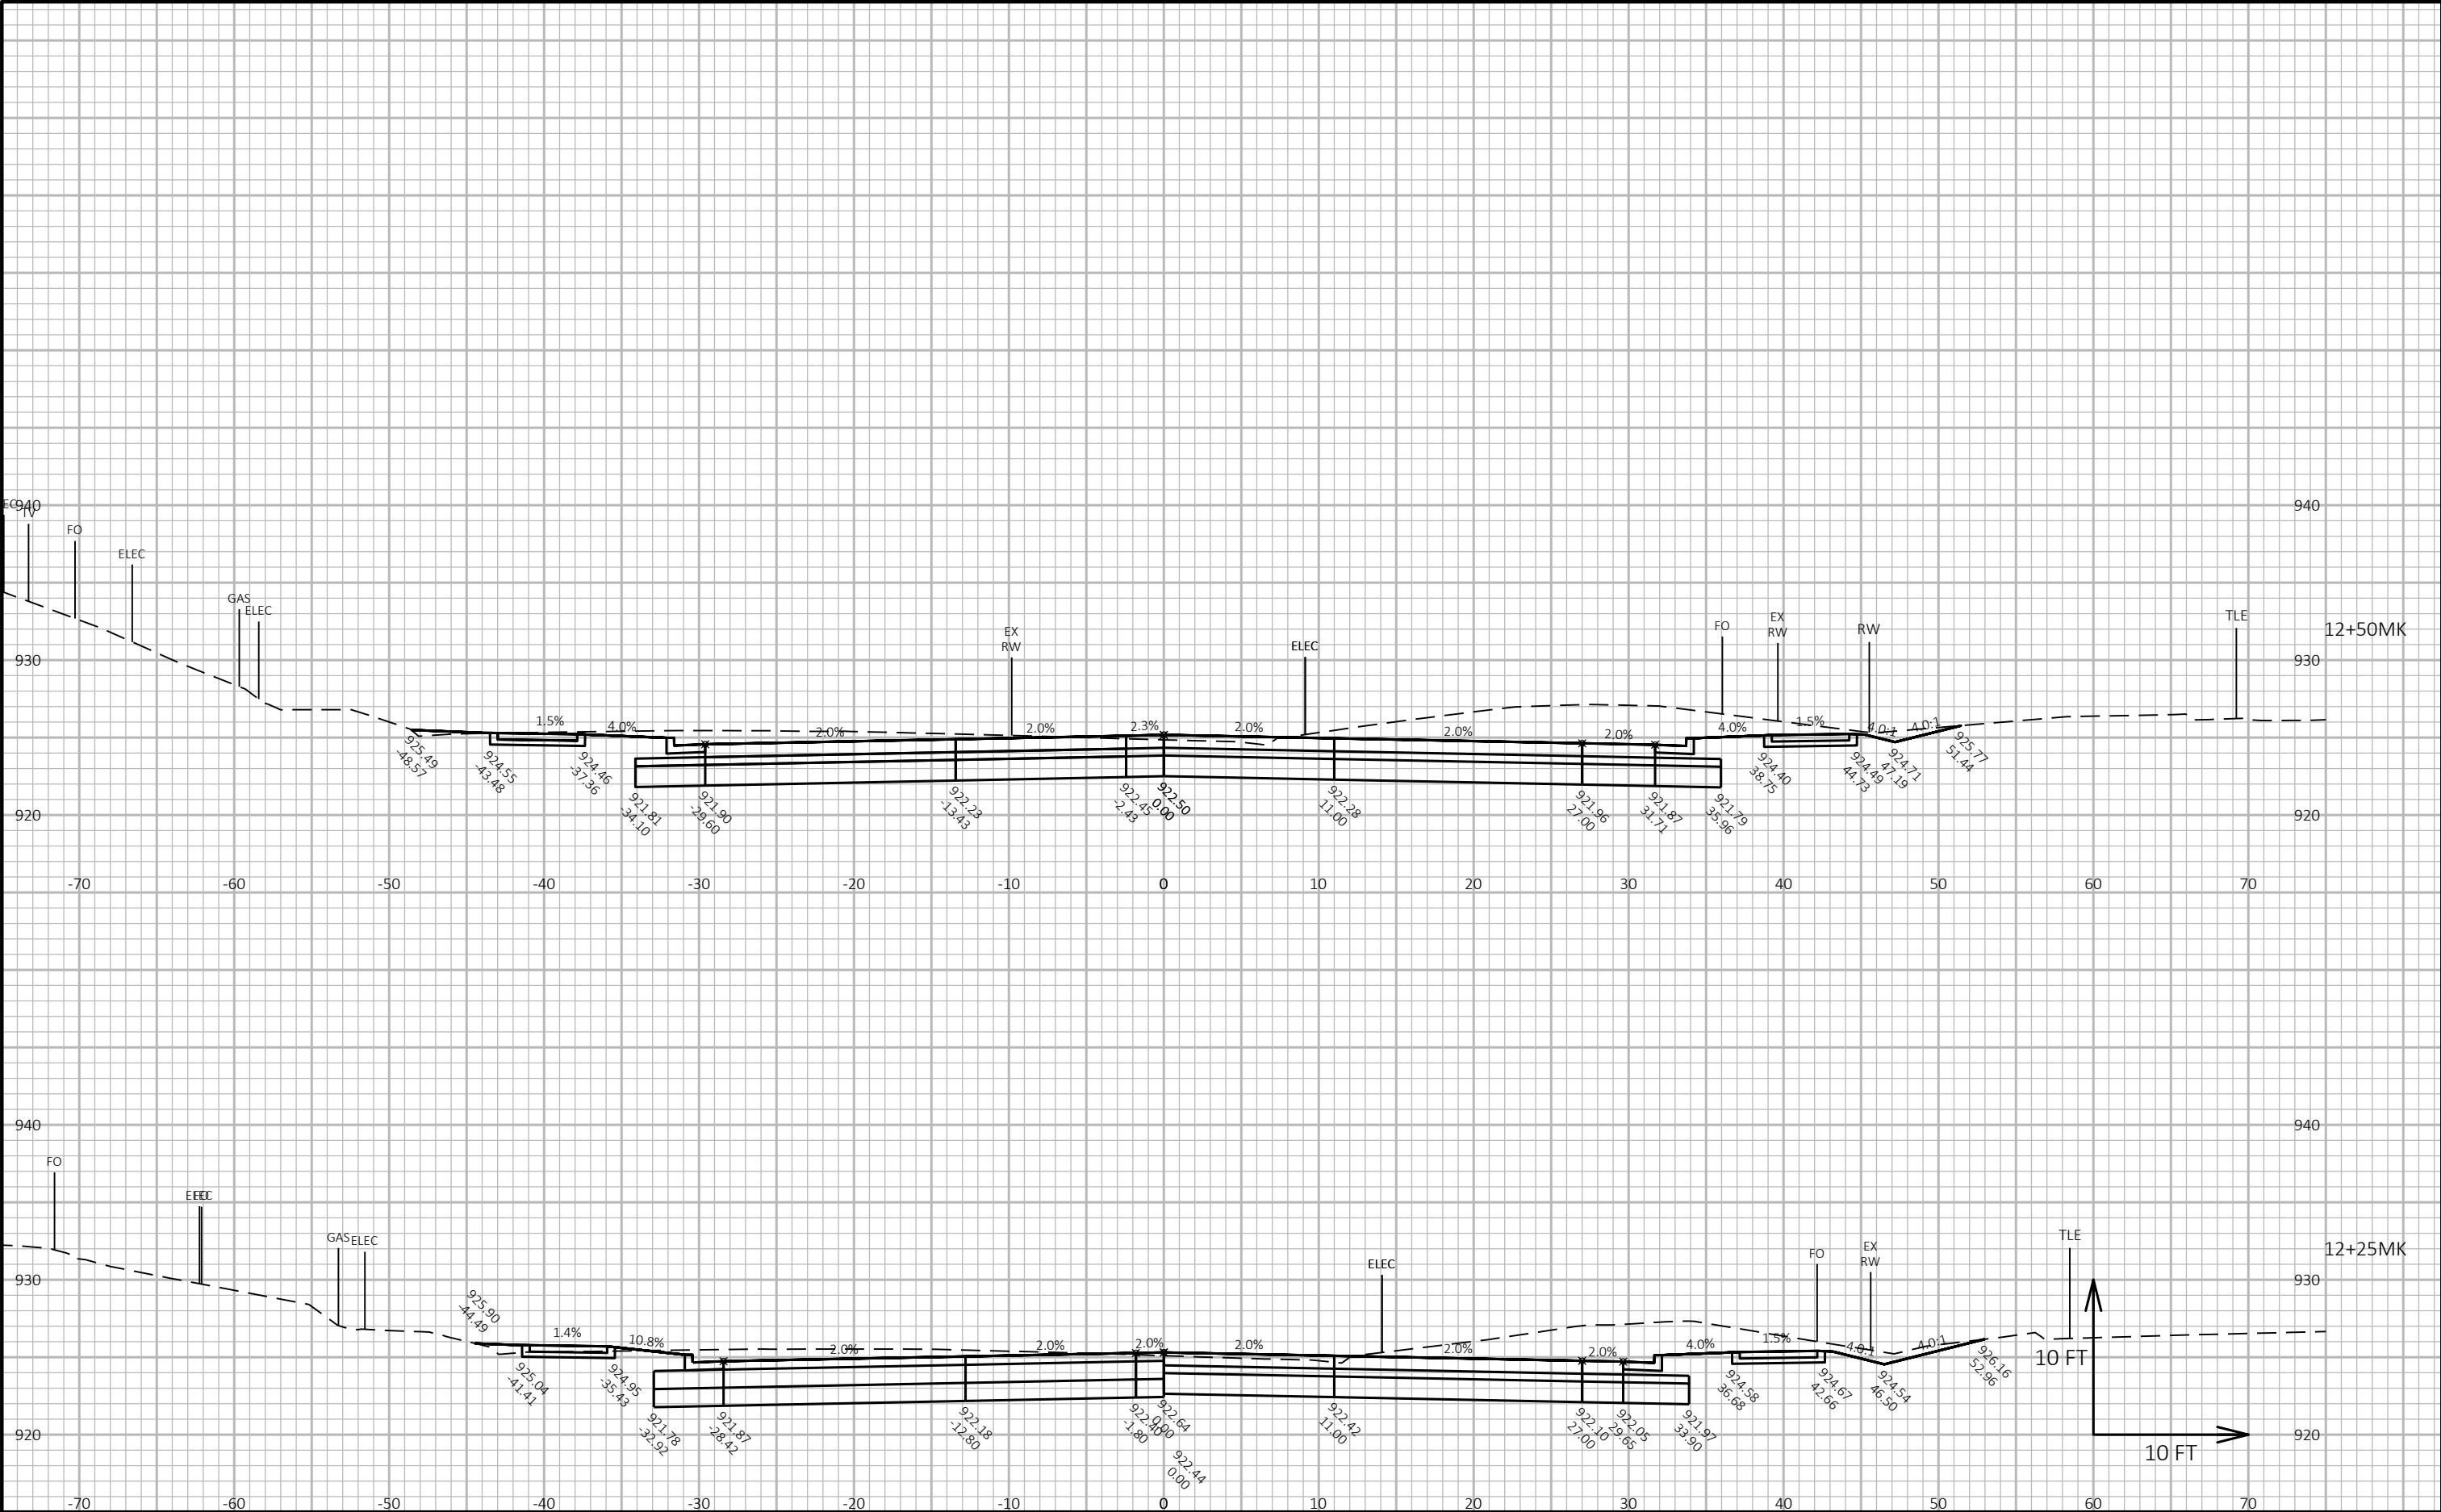

CROSS SECTIONS: MCKEE ROAD - STAGE F

LAYOUT NAME - MK03

FILE NAME : G:\FITCHBRG\18013-000\CIVIL3D\SHEETSPLAN\CROSS SECTION\03_FHR_XS - MCKEE RD.DWG


PLOT DATE : 10/23/2019 11:42 AM

PLOT BY : KL ENGINEERING

PLOT NAME :

Project No. 19-3488
Date: 07-12-2019
Designed By: BJS
Checked By: LMW

SHEET

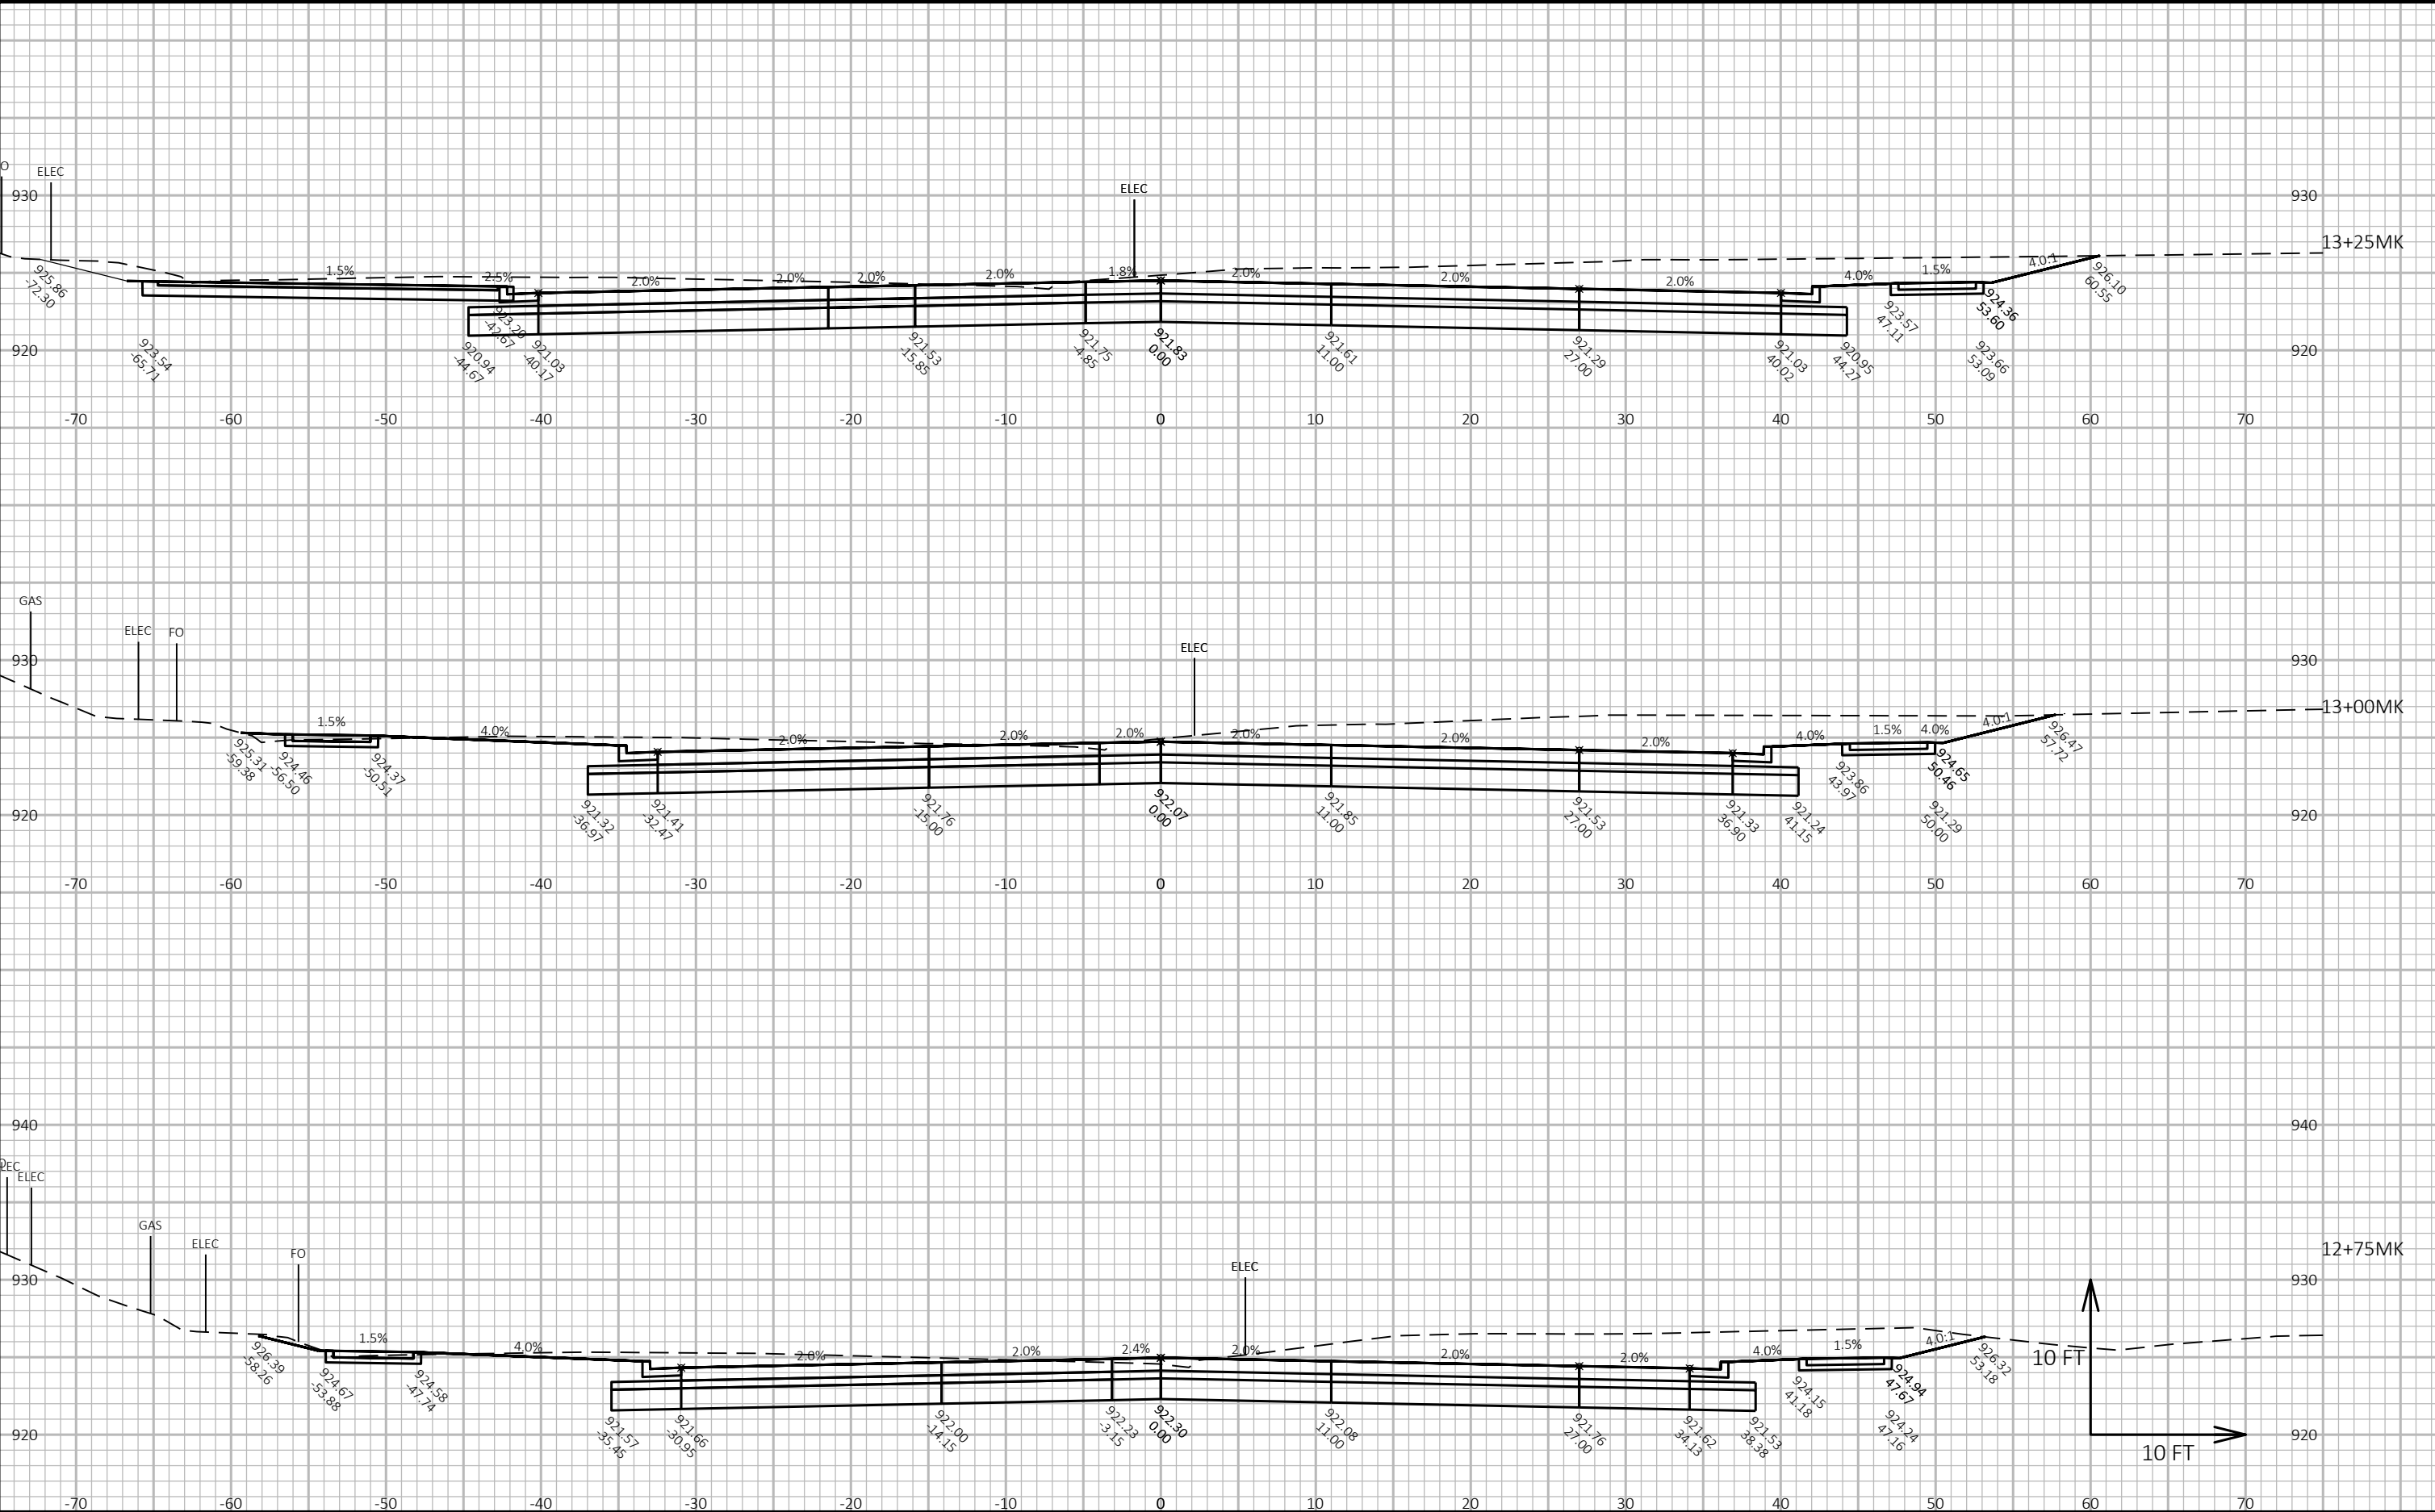

CROSS SECTIONS: MCKEE ROAD - STAGE F

LAYOUT NAME - MK04

FILE NAME : G:\FITCHBRG\18013-000\CIVIL3D\SHEETS\PLAN\CROSS SECTION\03_FHR_XS - MCKEE RD.DWG


PLOT DATE : 10/23/2019 11:43 AM

PLOT BY : KL ENGINEERING

PLOT NAME :

Project No. 19-3488
Date: 07-12-2019
Designed By: BJS
Checked By: LMW

SHEET

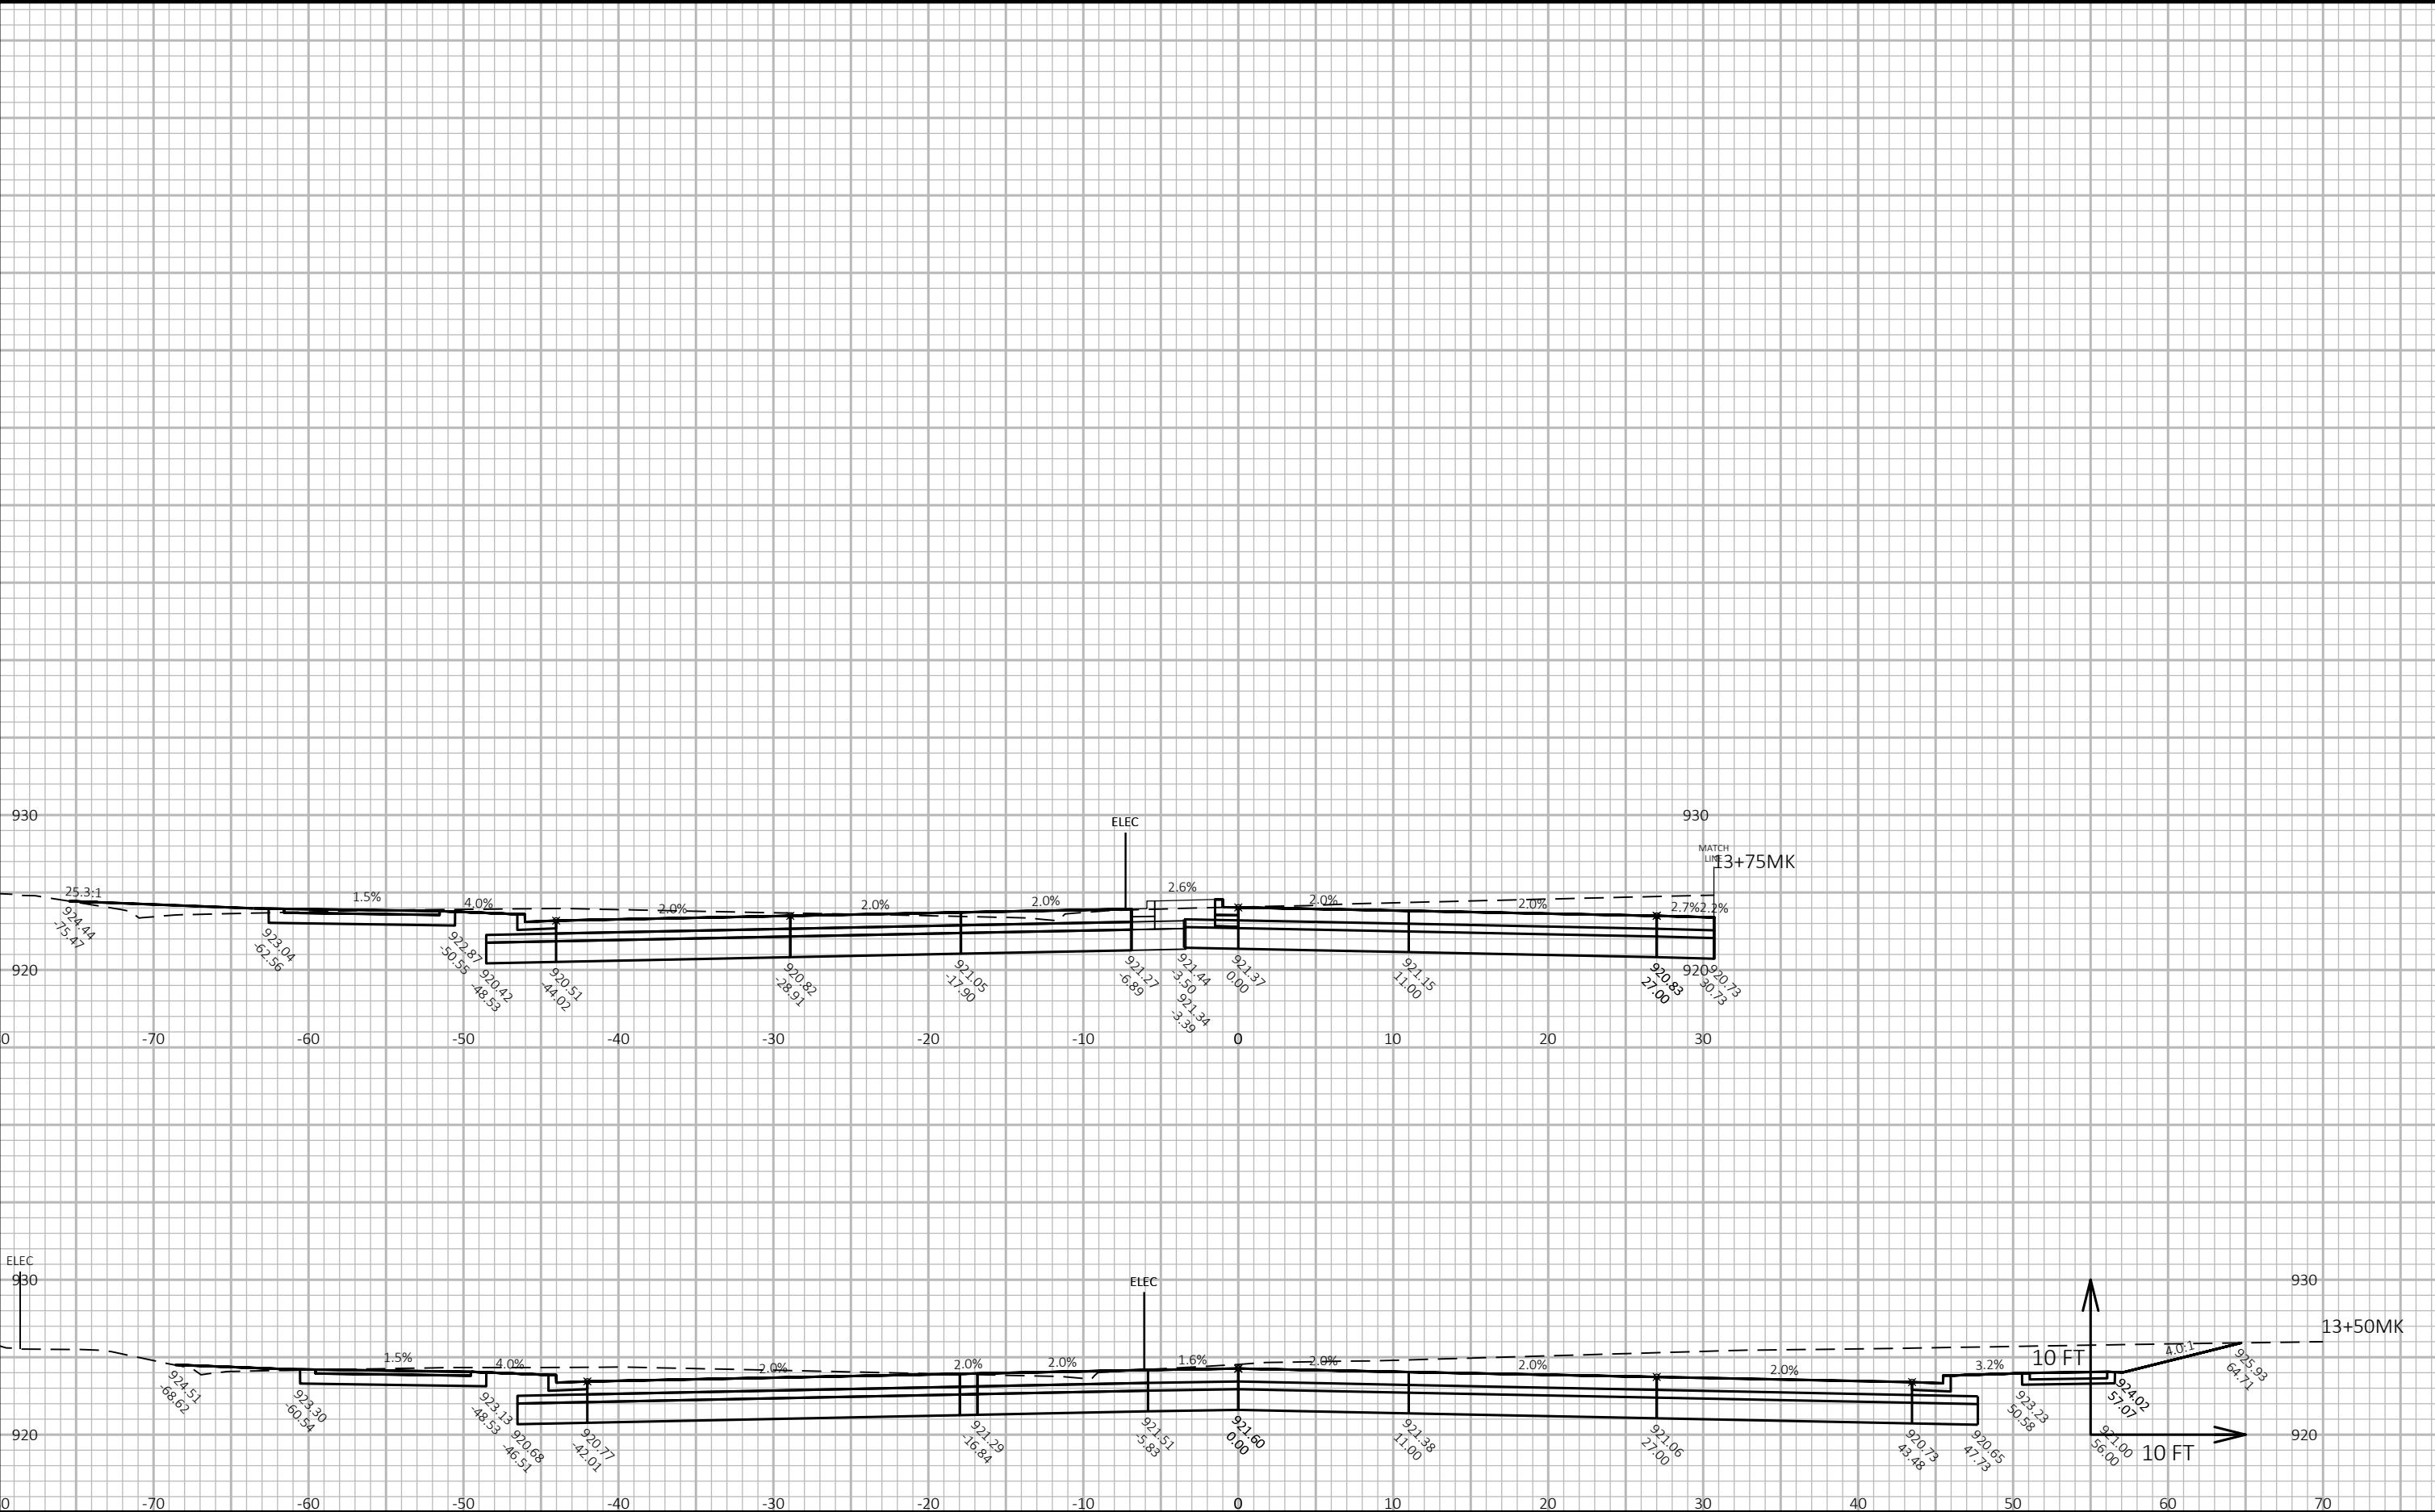

CROSS SECTIONS: MCKEE ROAD - STAGE F

LAYOUT NAME - MK05

FILE NAME : G:\FITCHBRG\18013-000\CIVIL3D\SHEETSPLAN\CROSS SECTION\03_FHR_XS - MCKEE RD.DWG

PLOT DATE : 10/23/2019 11:43 AM


PLOT BY : KL ENGINEERING

PLOT NAME :

Project No. 19-3488
Date: 07-12-2019
Designed By: BJS
Checked By: LMW

SHEET



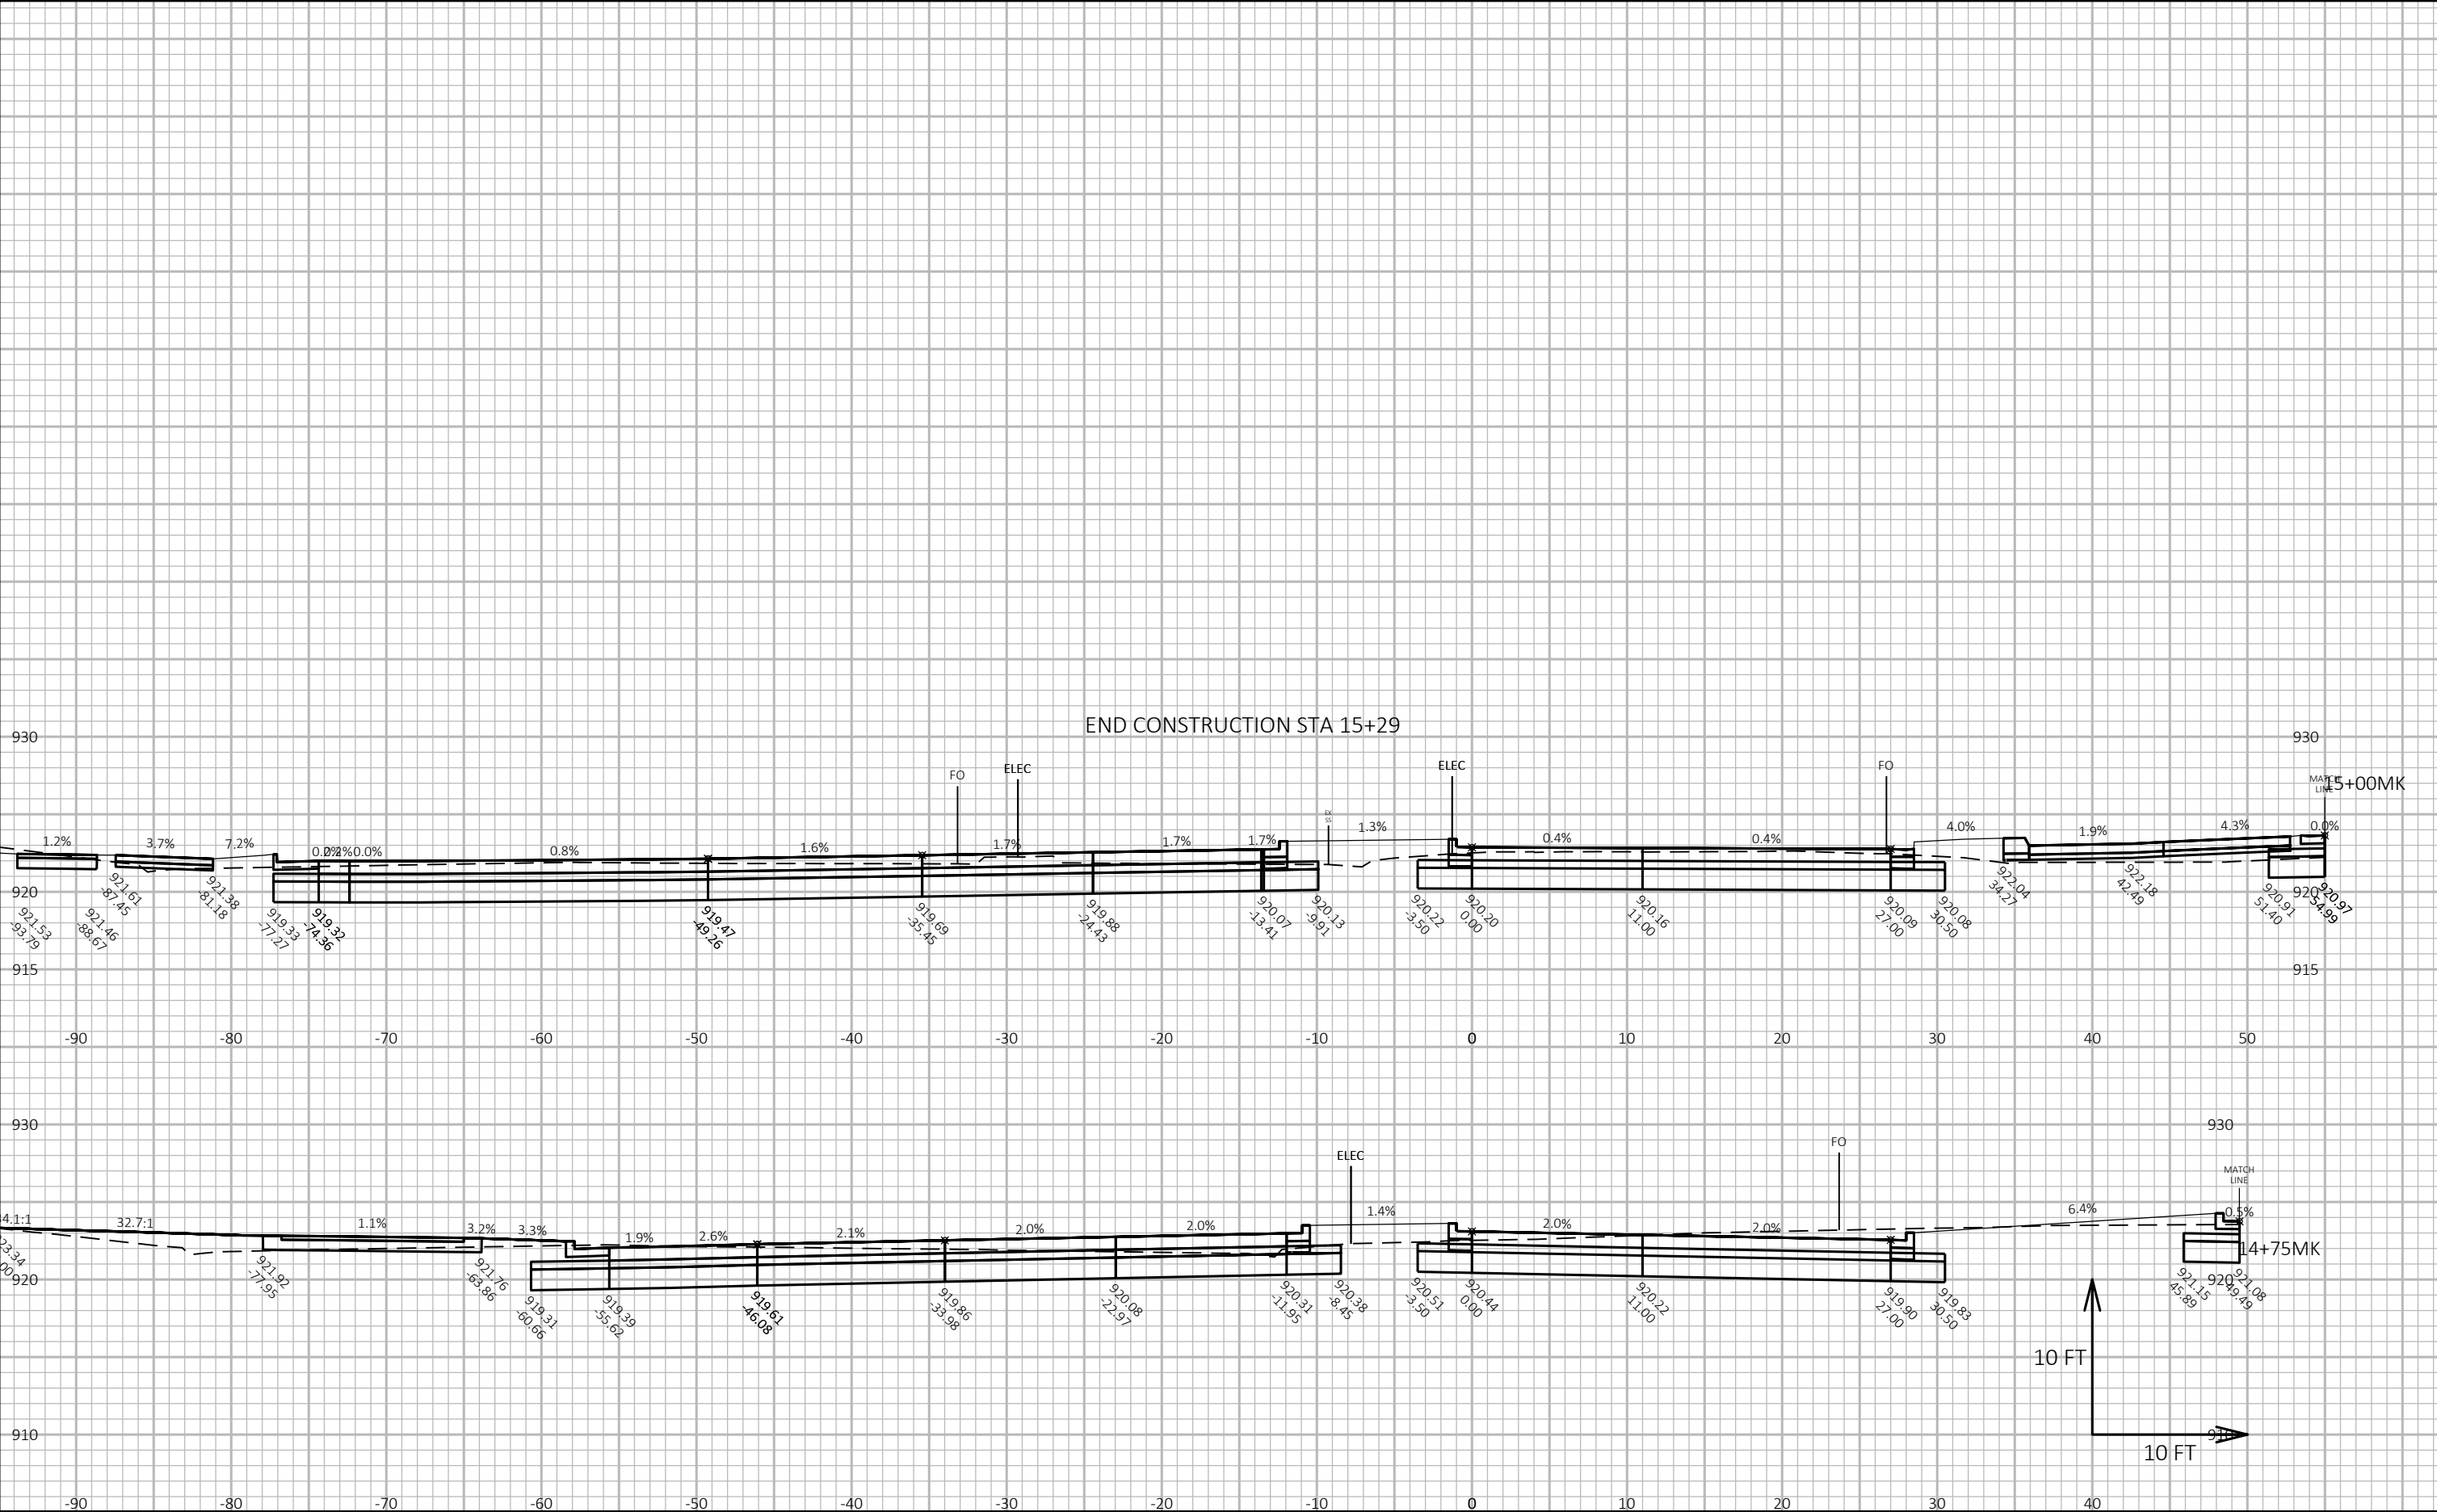

CROSS SECTIONS: MCKEE ROAD - STAGE F

LAYOUT NAME - MK07

FILE NAME : G:\FITCHBRG\18013-000\CIVIL3D\SHEETS\PLAN\CROSS SECTION\03_FHR_XS - MCKEE RD.DWG


PLOT DATE : 10/23/2019 11:43 AM

PLOT BY : KL ENGINEERING

PLOT NAME :

Project No. 19-3488
Date: 07-12-2019
Designed By: BJS
Checked By: LMW


SHEET

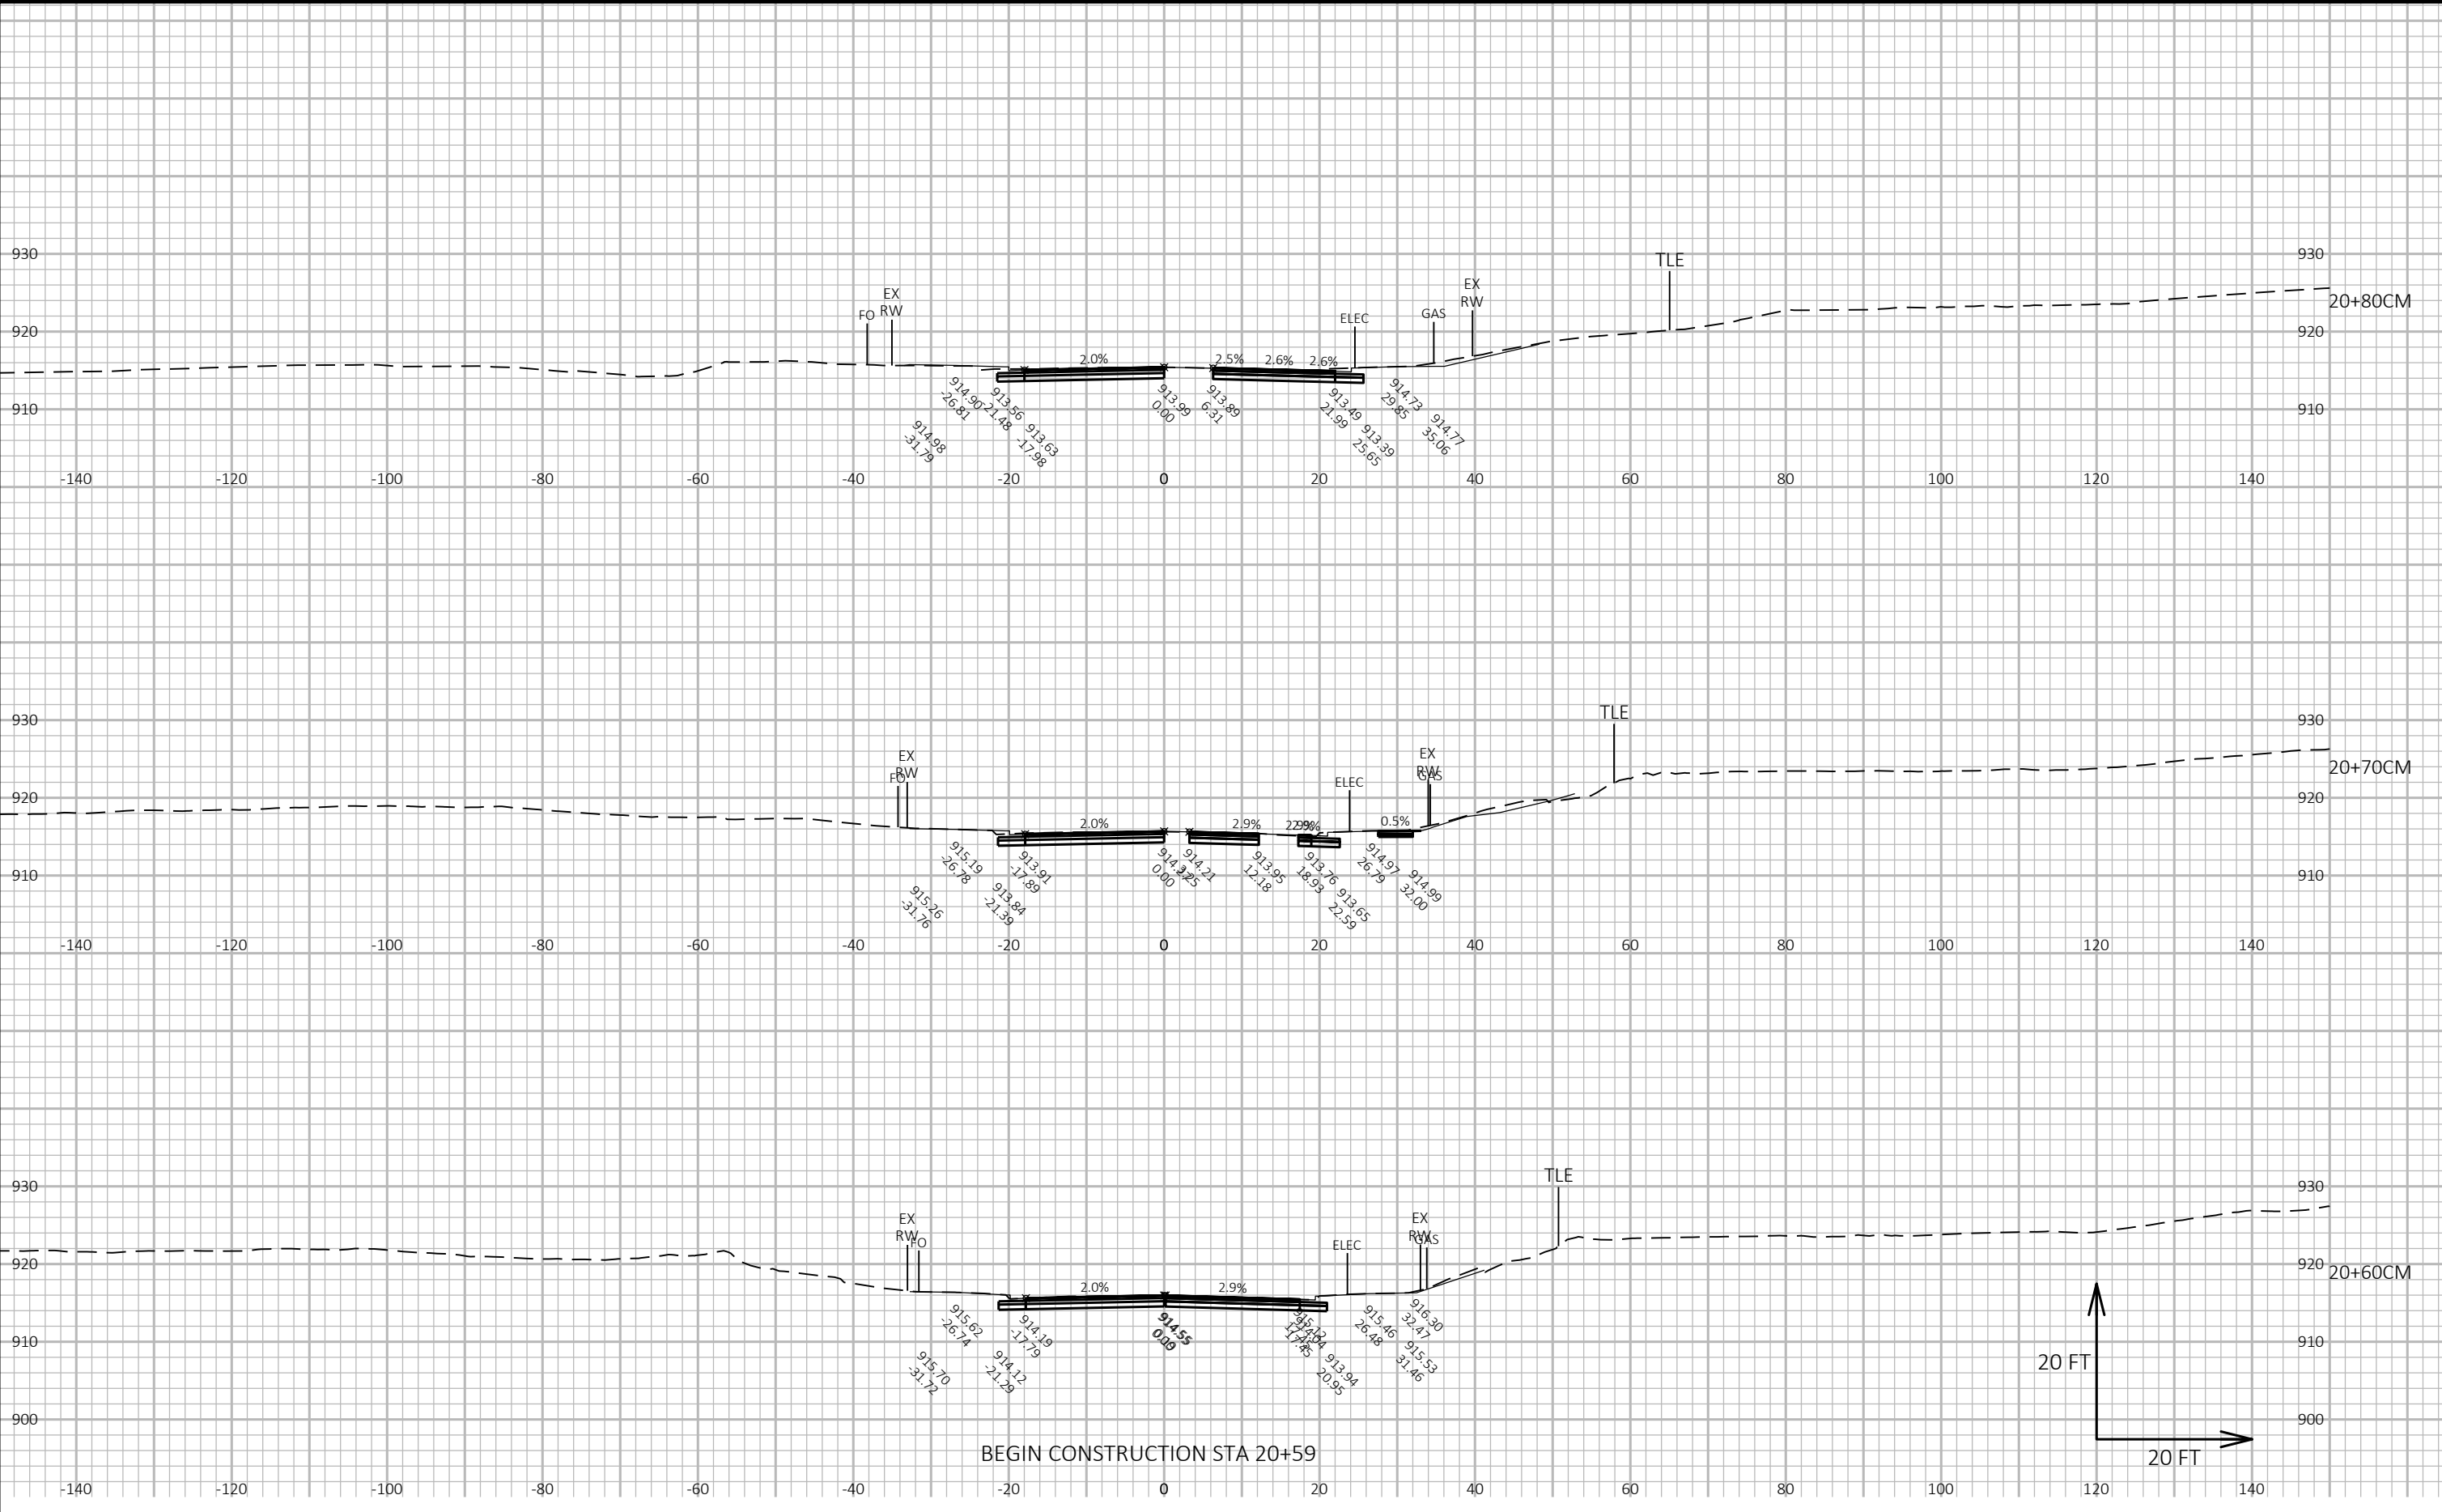

CROSS SECTIONS: CAHILL MAIN - STAGE F

Project No. 19-3488
Date: 07-12-2019
Designed By: BJS
Checked By: LMW


SHEET

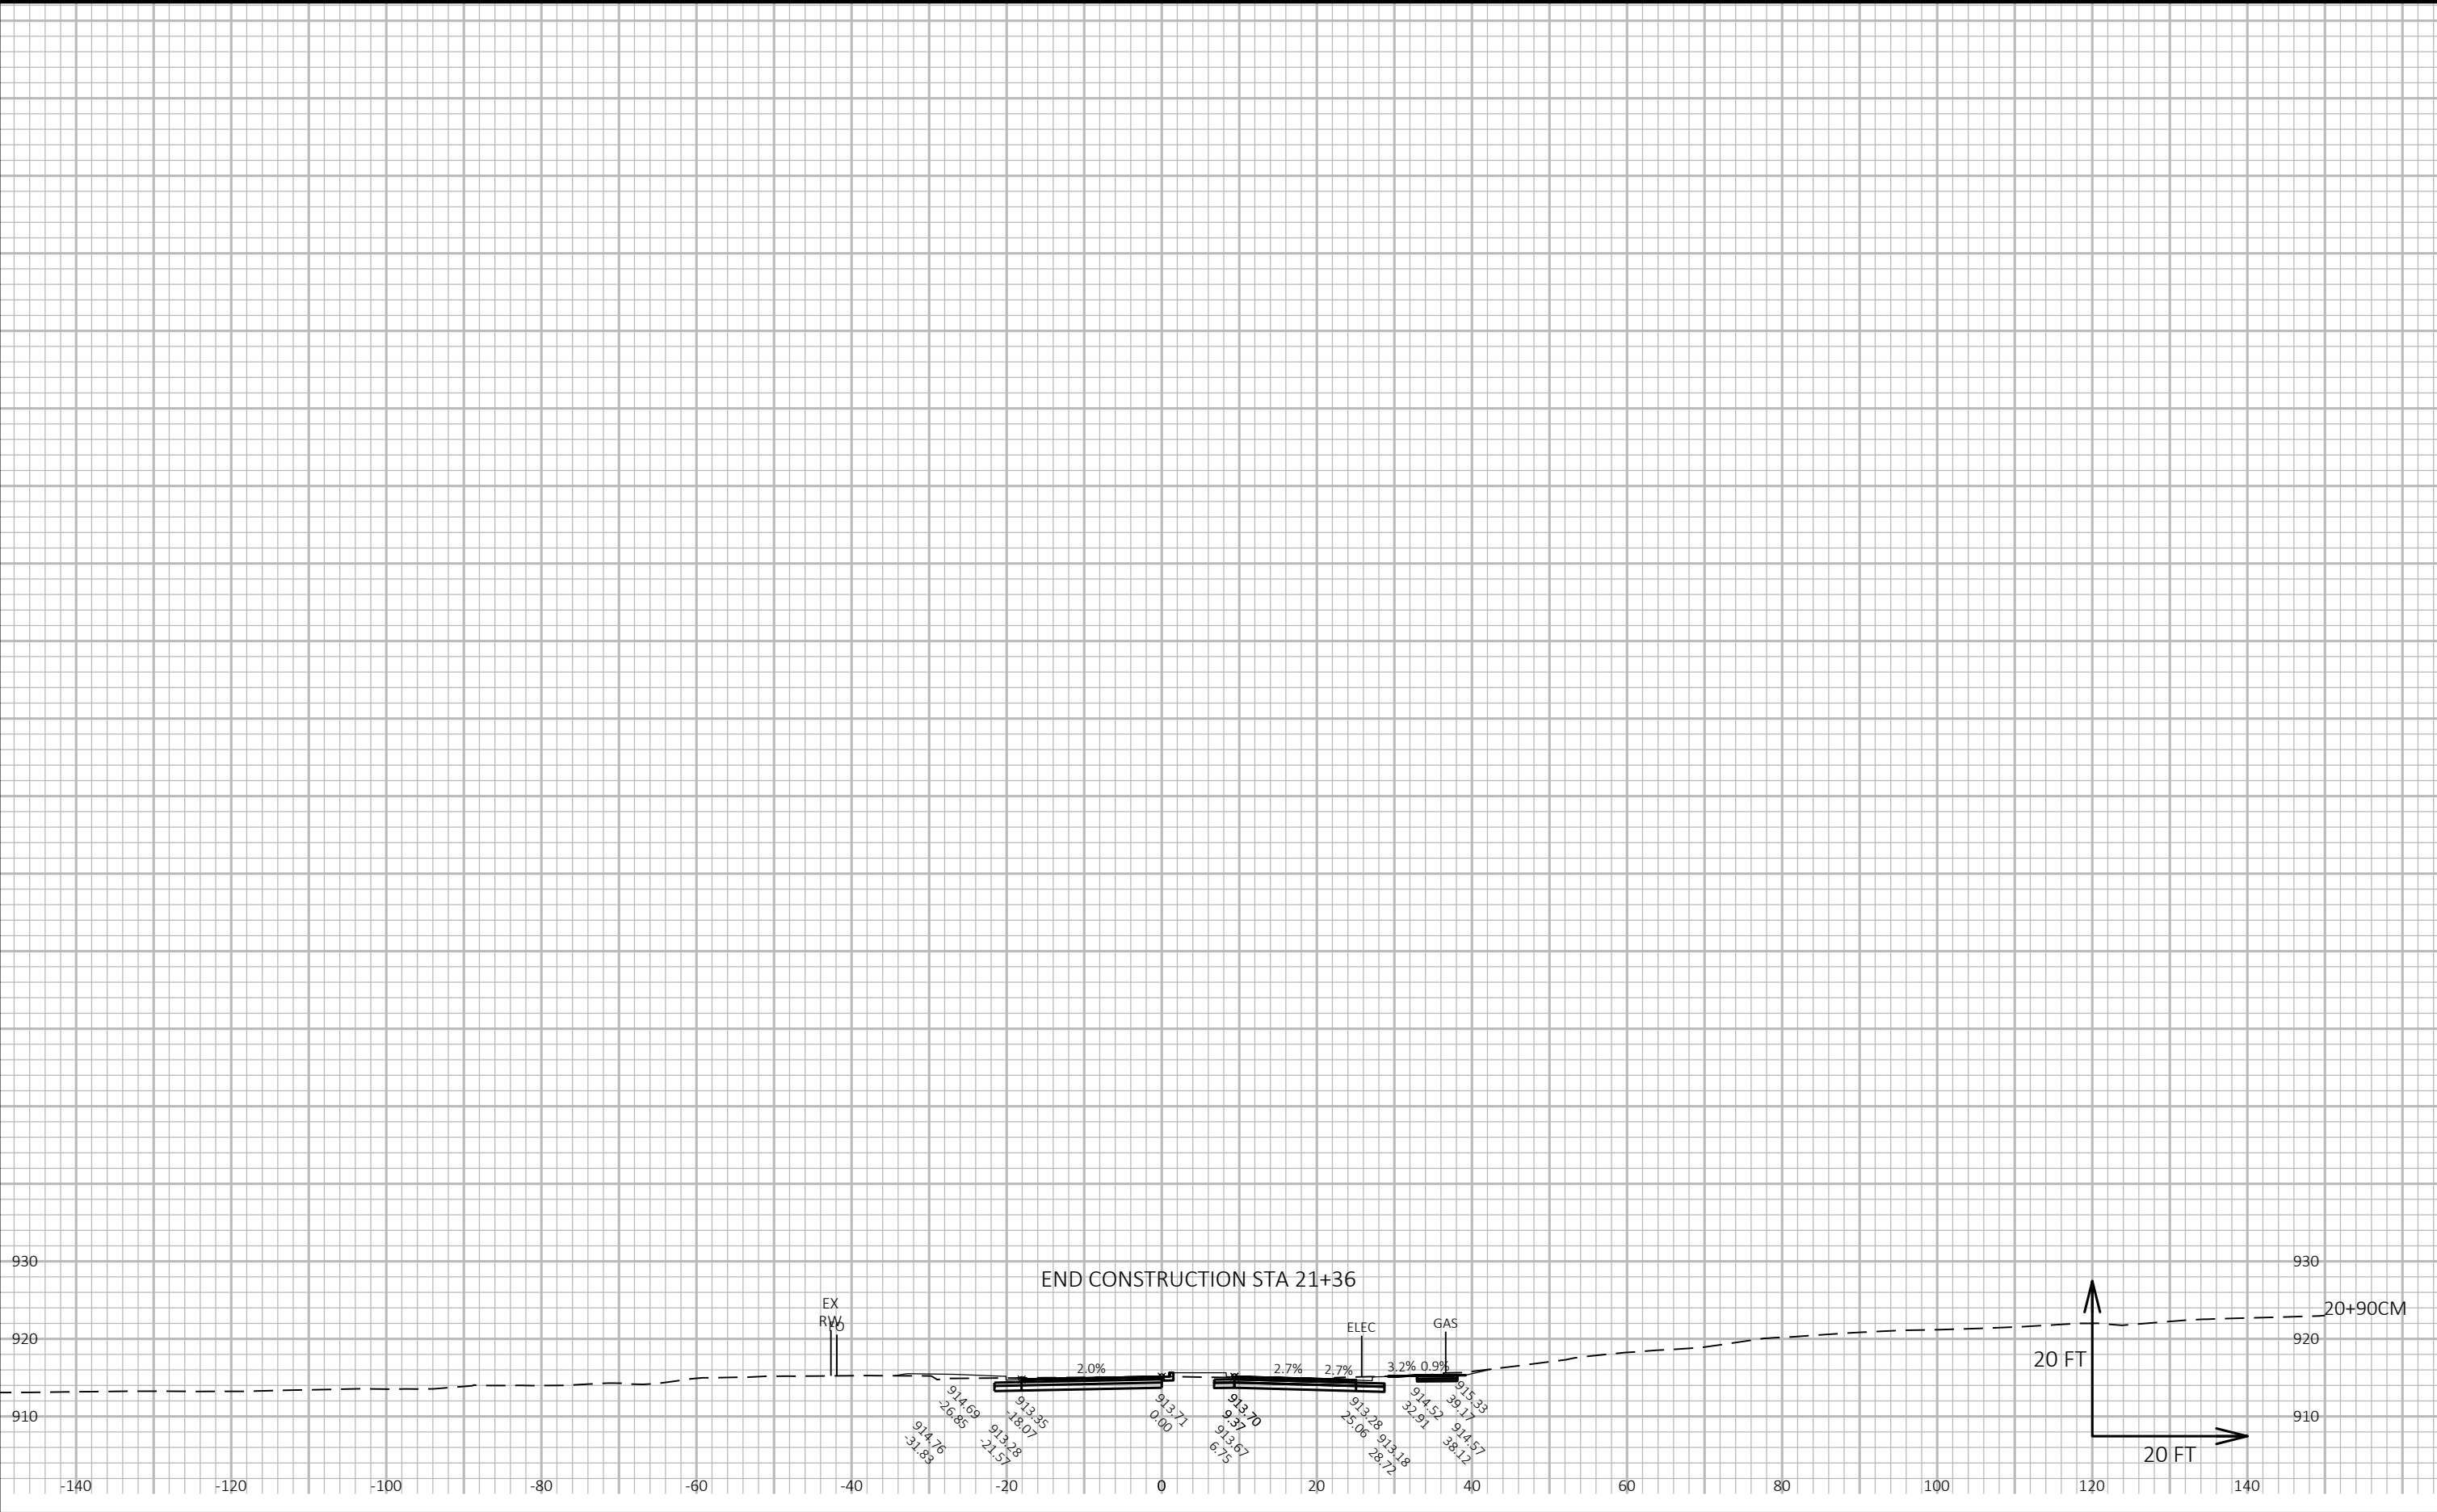

CROSS SECTIONS: CAHILL MAIN - STAGE F

Project No. 19-3488
Date: 07-12-2019
Designed By: BJS
Checked By: LMW


SHEET

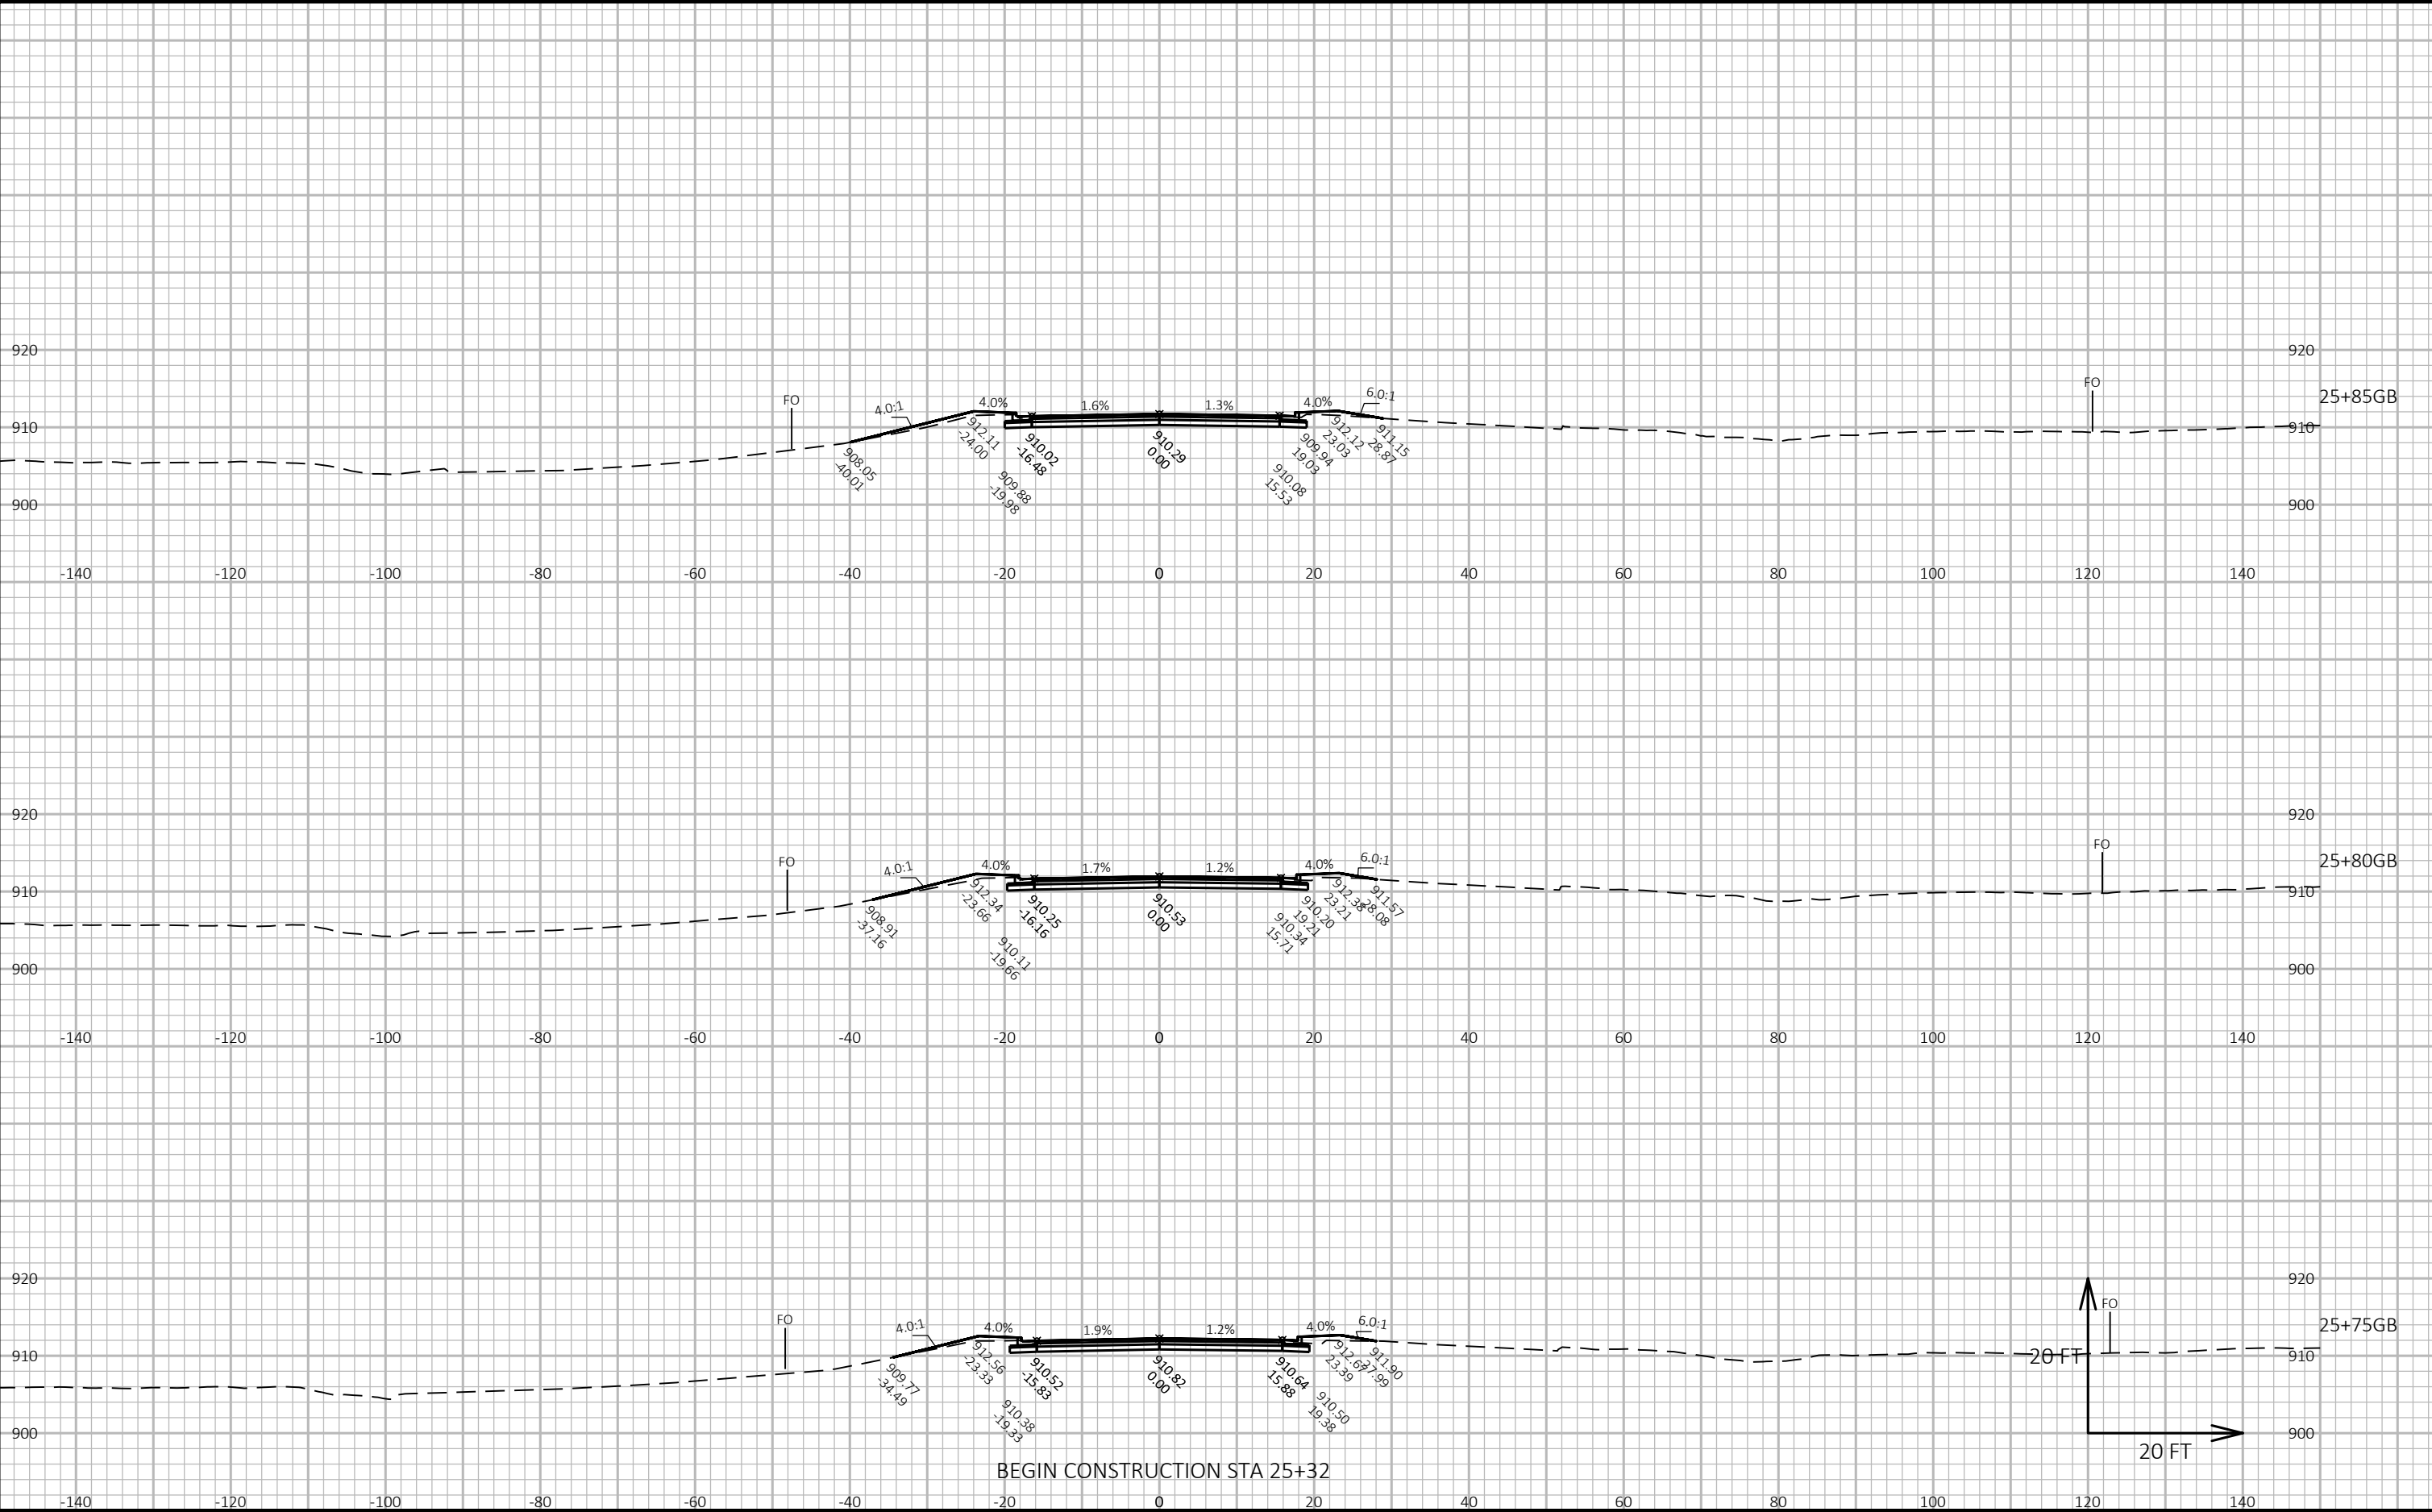

CROSS SECTIONS: GLACIER VALLEY ROAD - STAGE E

Project No. 19-3488
Date: 07-12-2019
Designed By: BJS
Checked By: LMW


SHEET

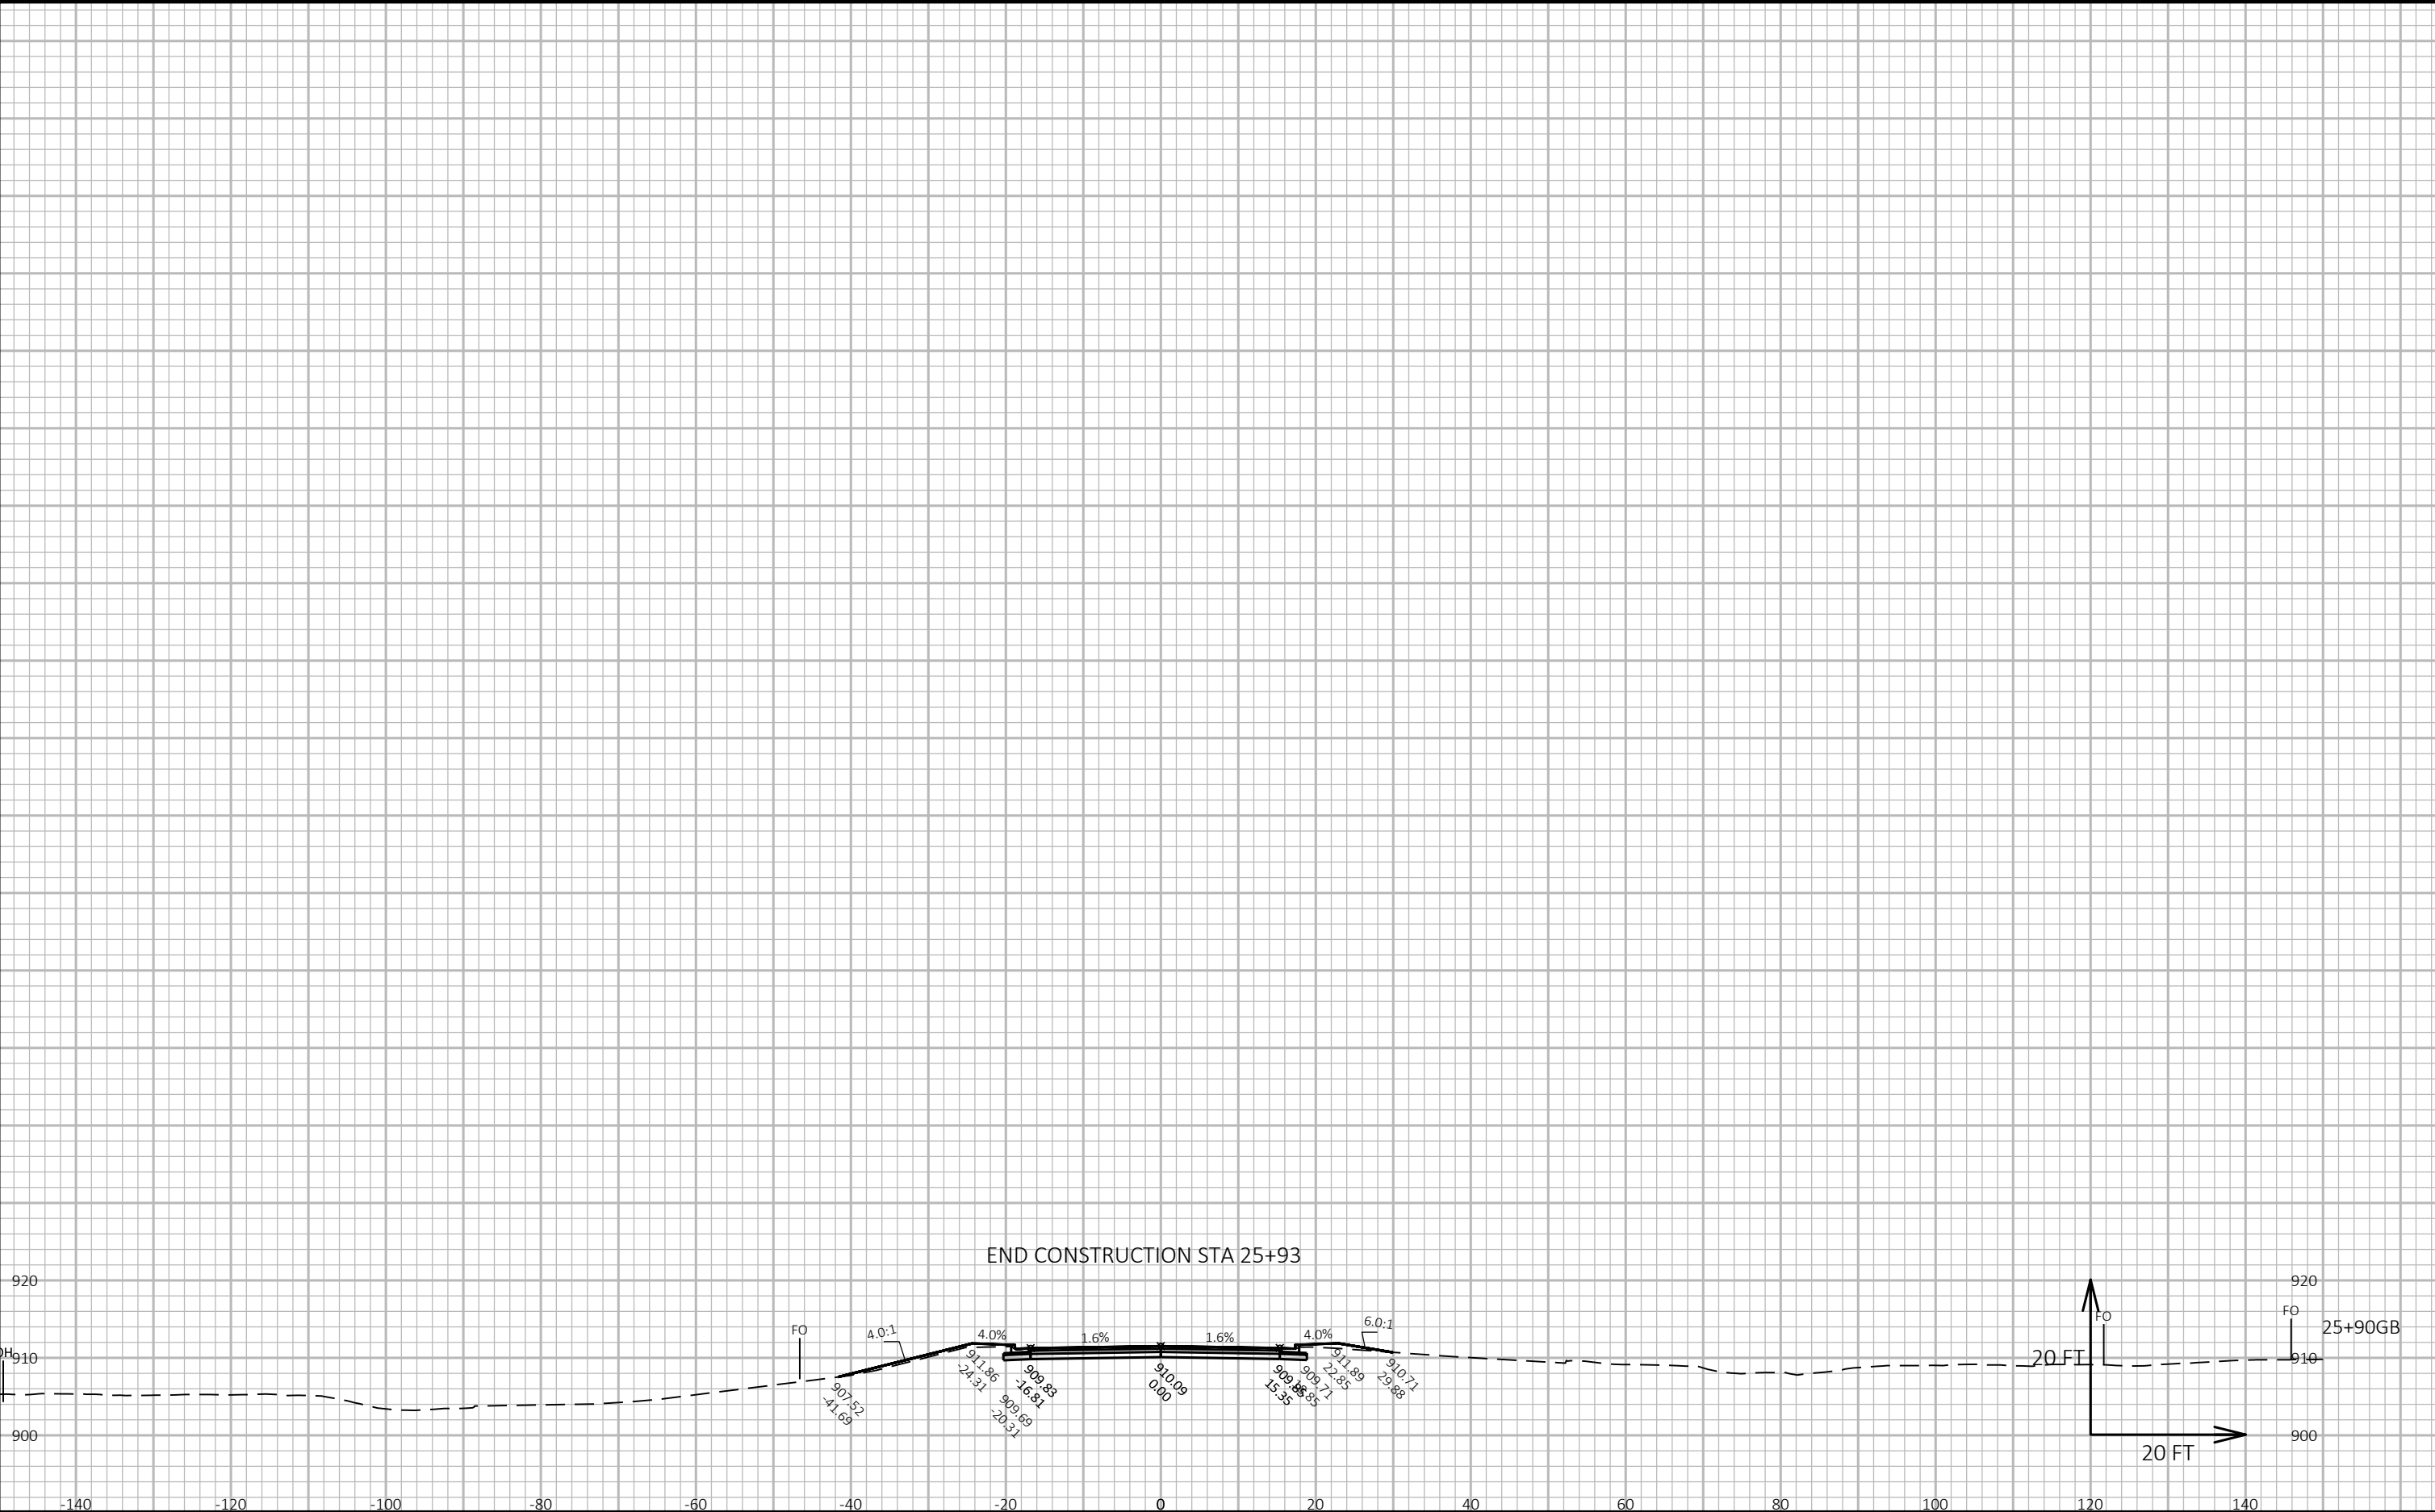

CROSS SECTIONS: GLACIER VALLEY ROAD - STAGE E

Project No. 19-3488
Date: 07-12-2019
Designed By: BJS
Checked By: LMW


SHEET

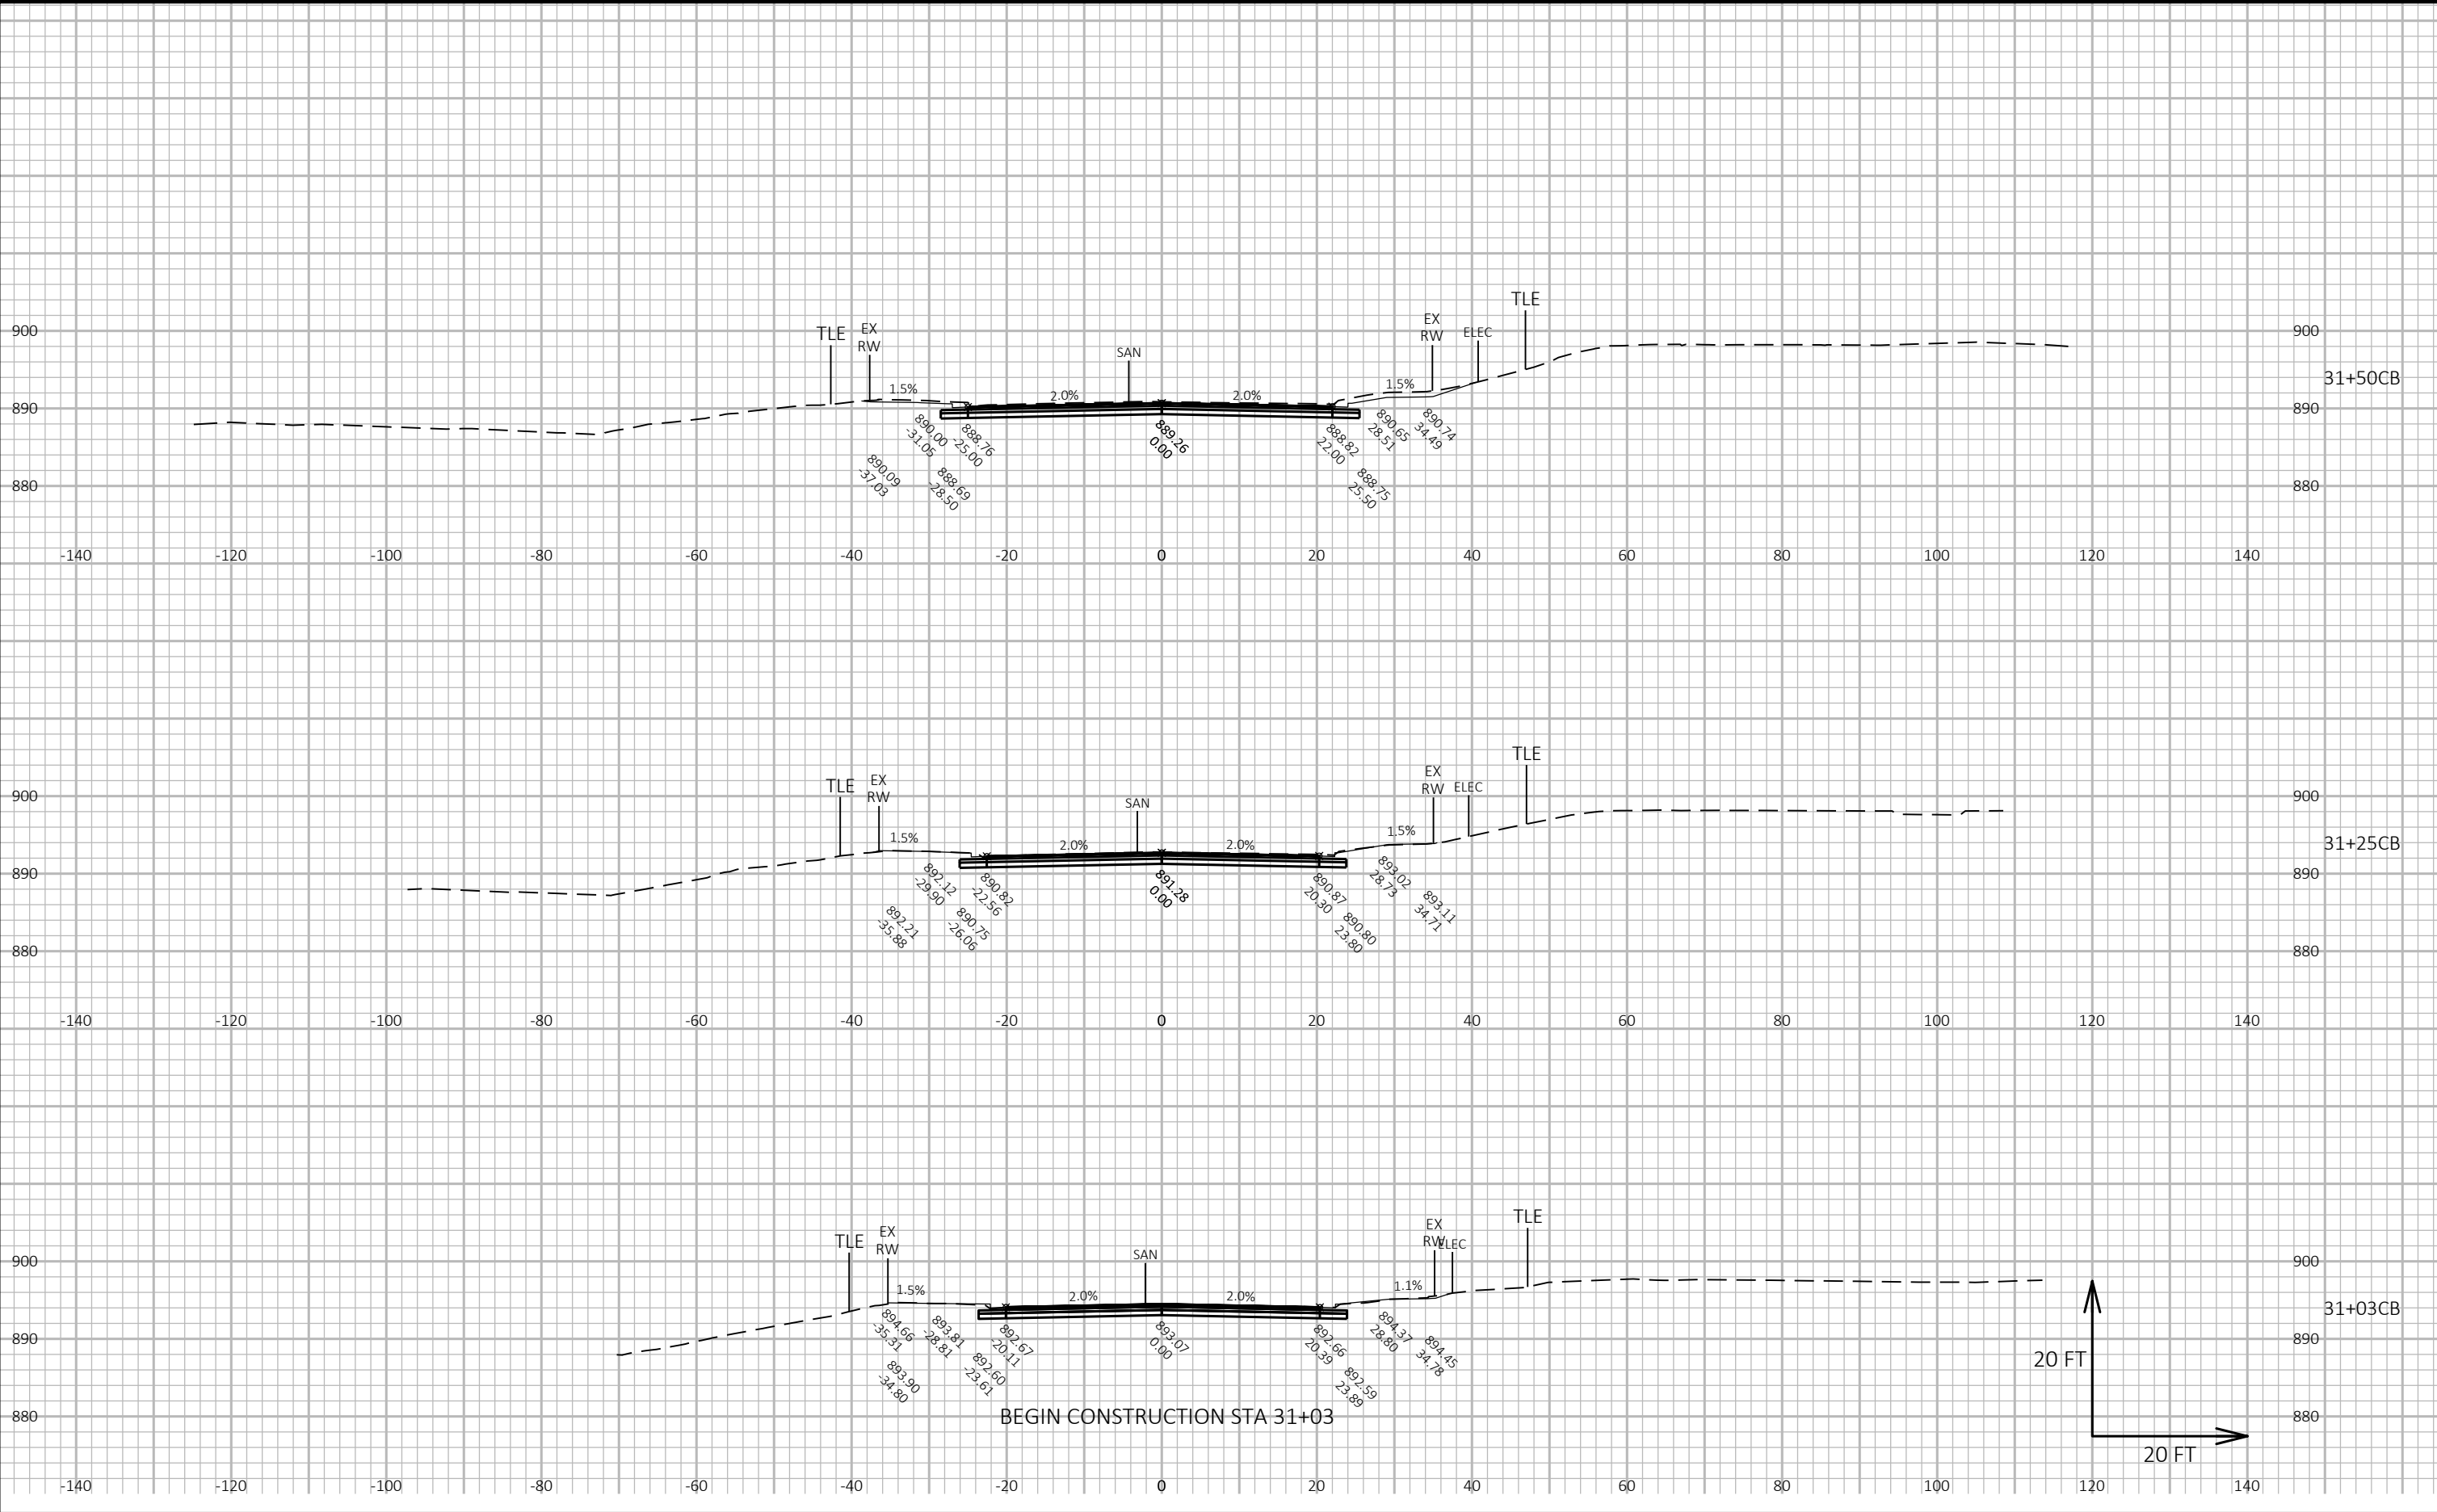


CROSS SECTIONS: CADDIS BEND - STAGE F

Project No. 19-3488
Date: 07-12-2019
Designed By: BJS
Checked By: LMW

SHEET

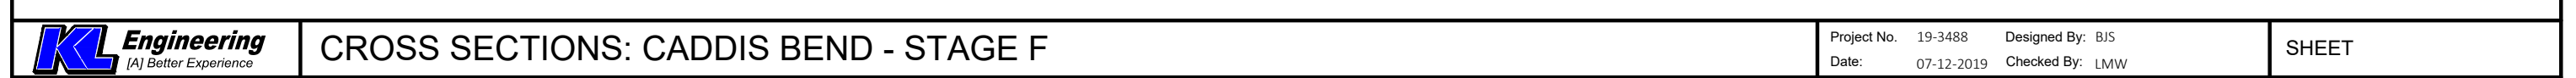


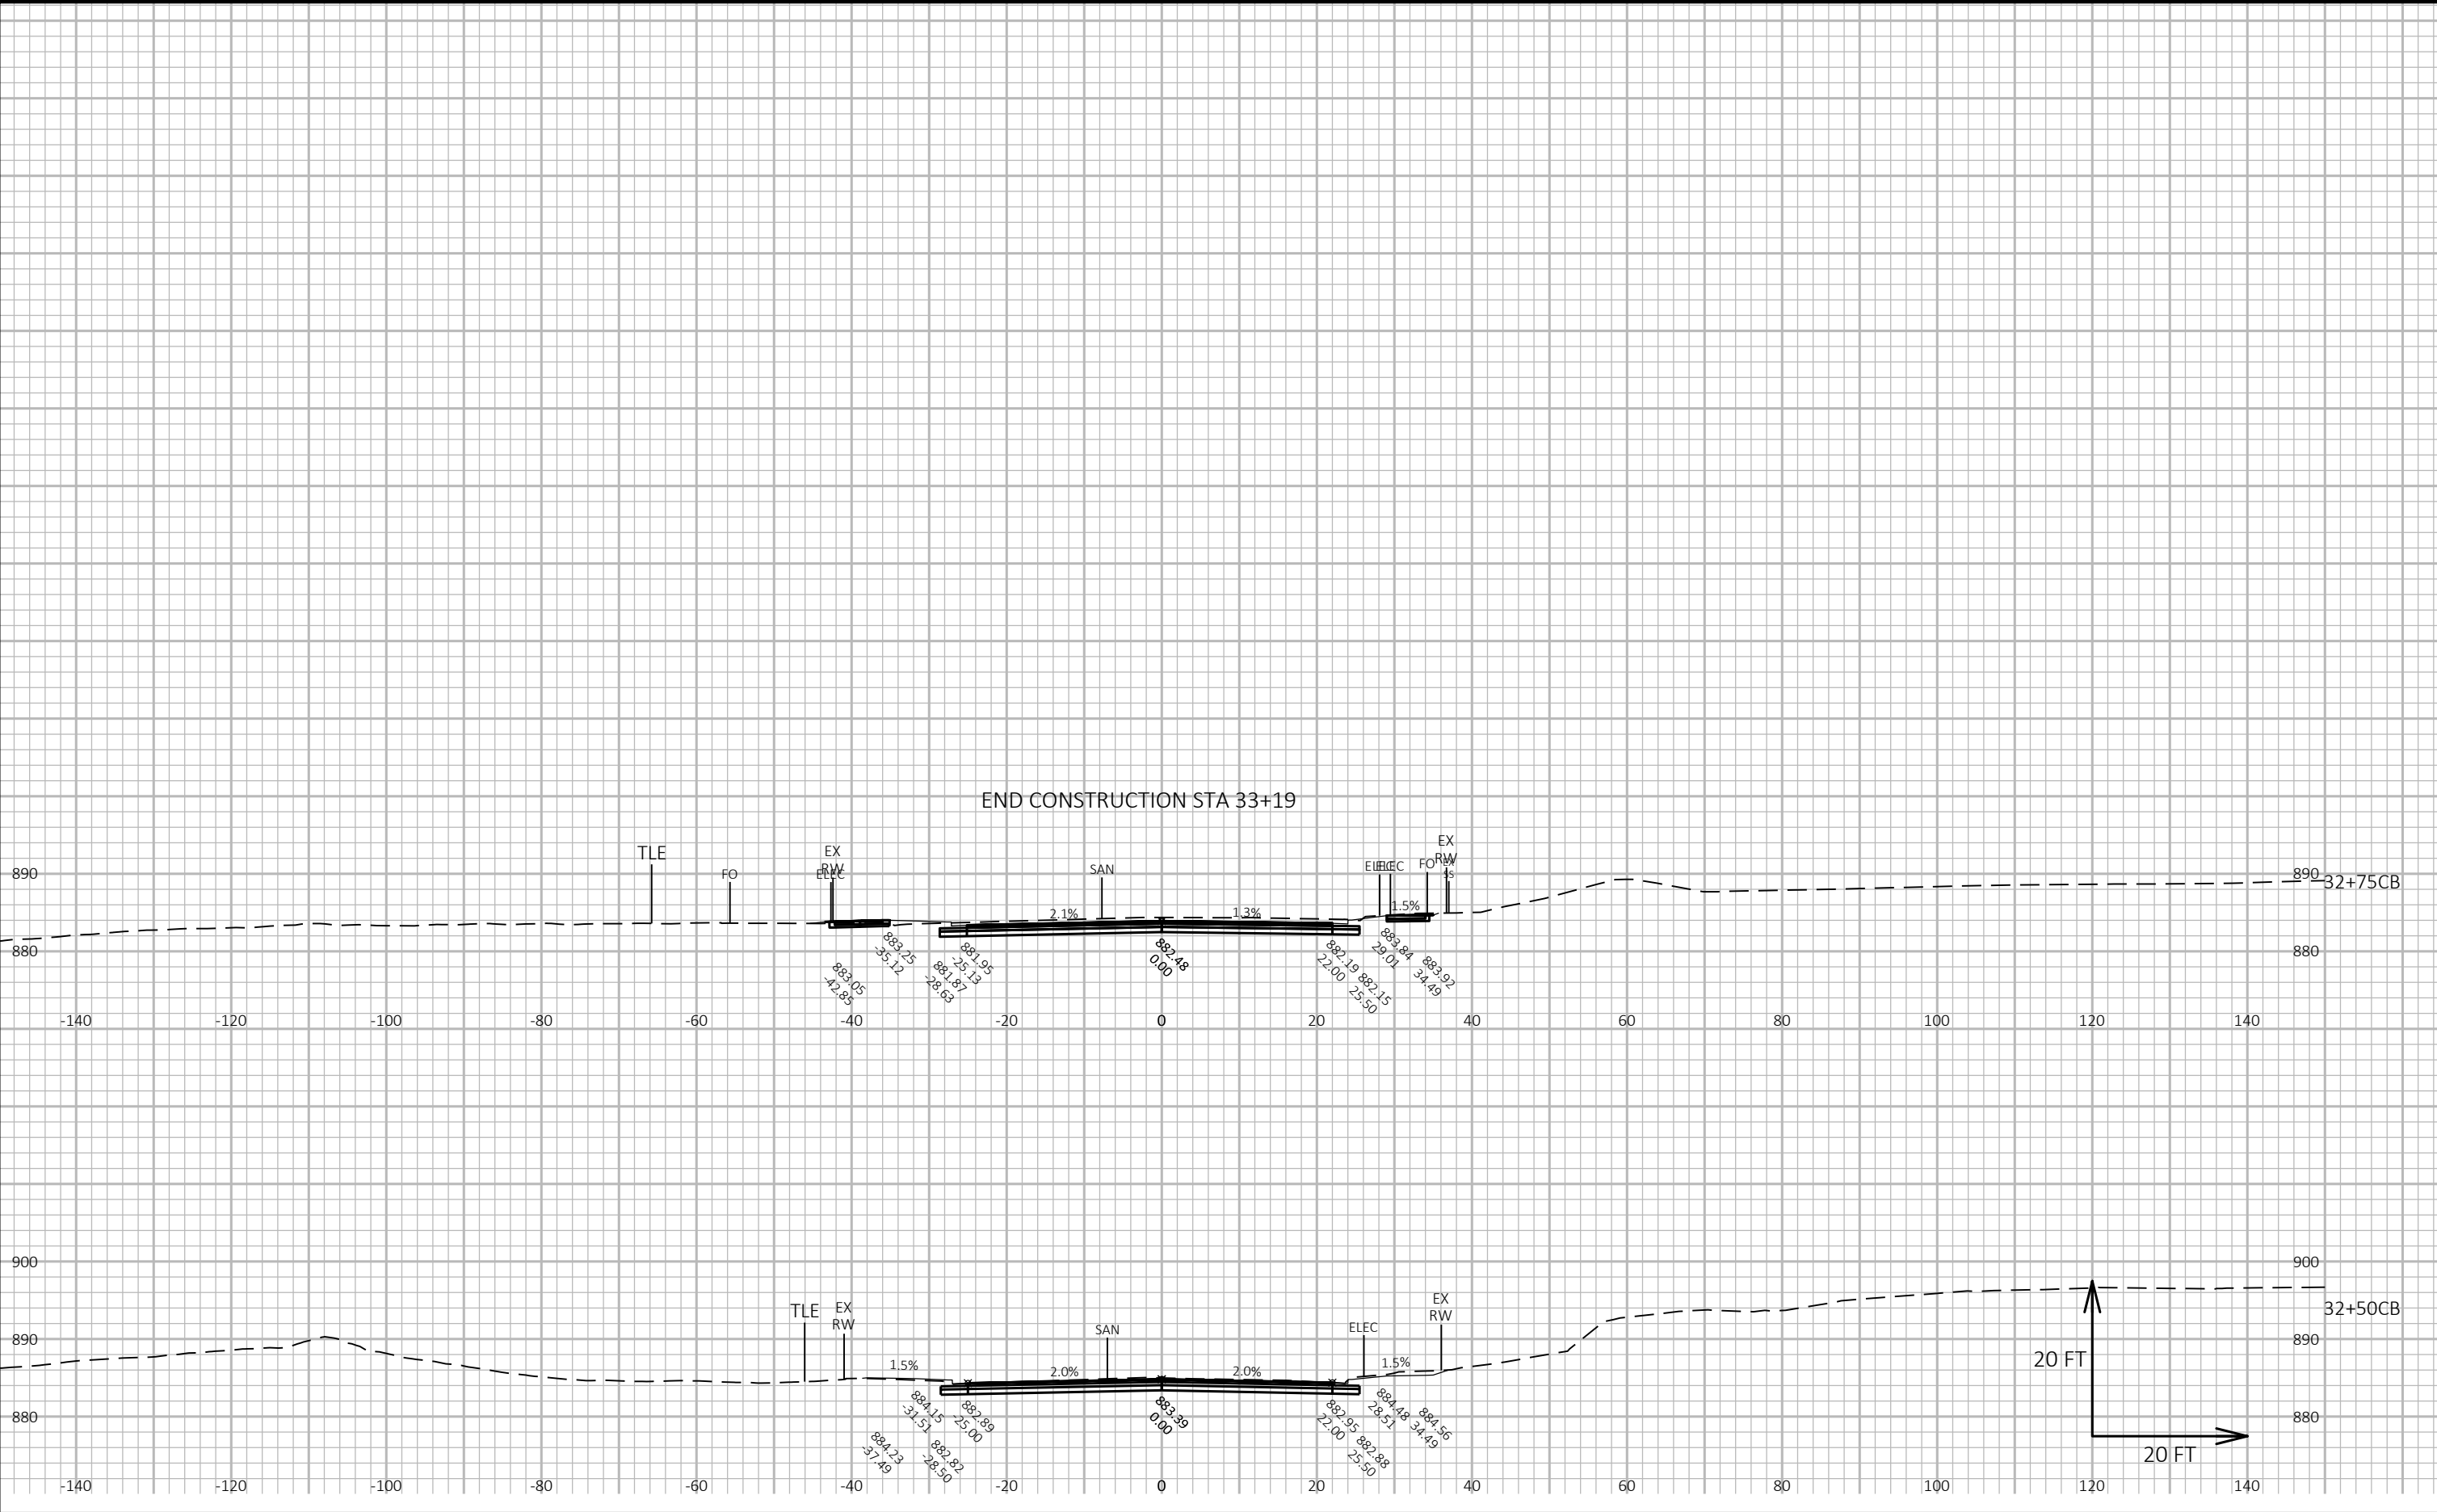

CROSS SECTIONS: CADDIS BEND - STAGE F

Project No. 19-3488
Date: 07-12-2019
Designed By: BJS
Checked By: LMW

SHEET

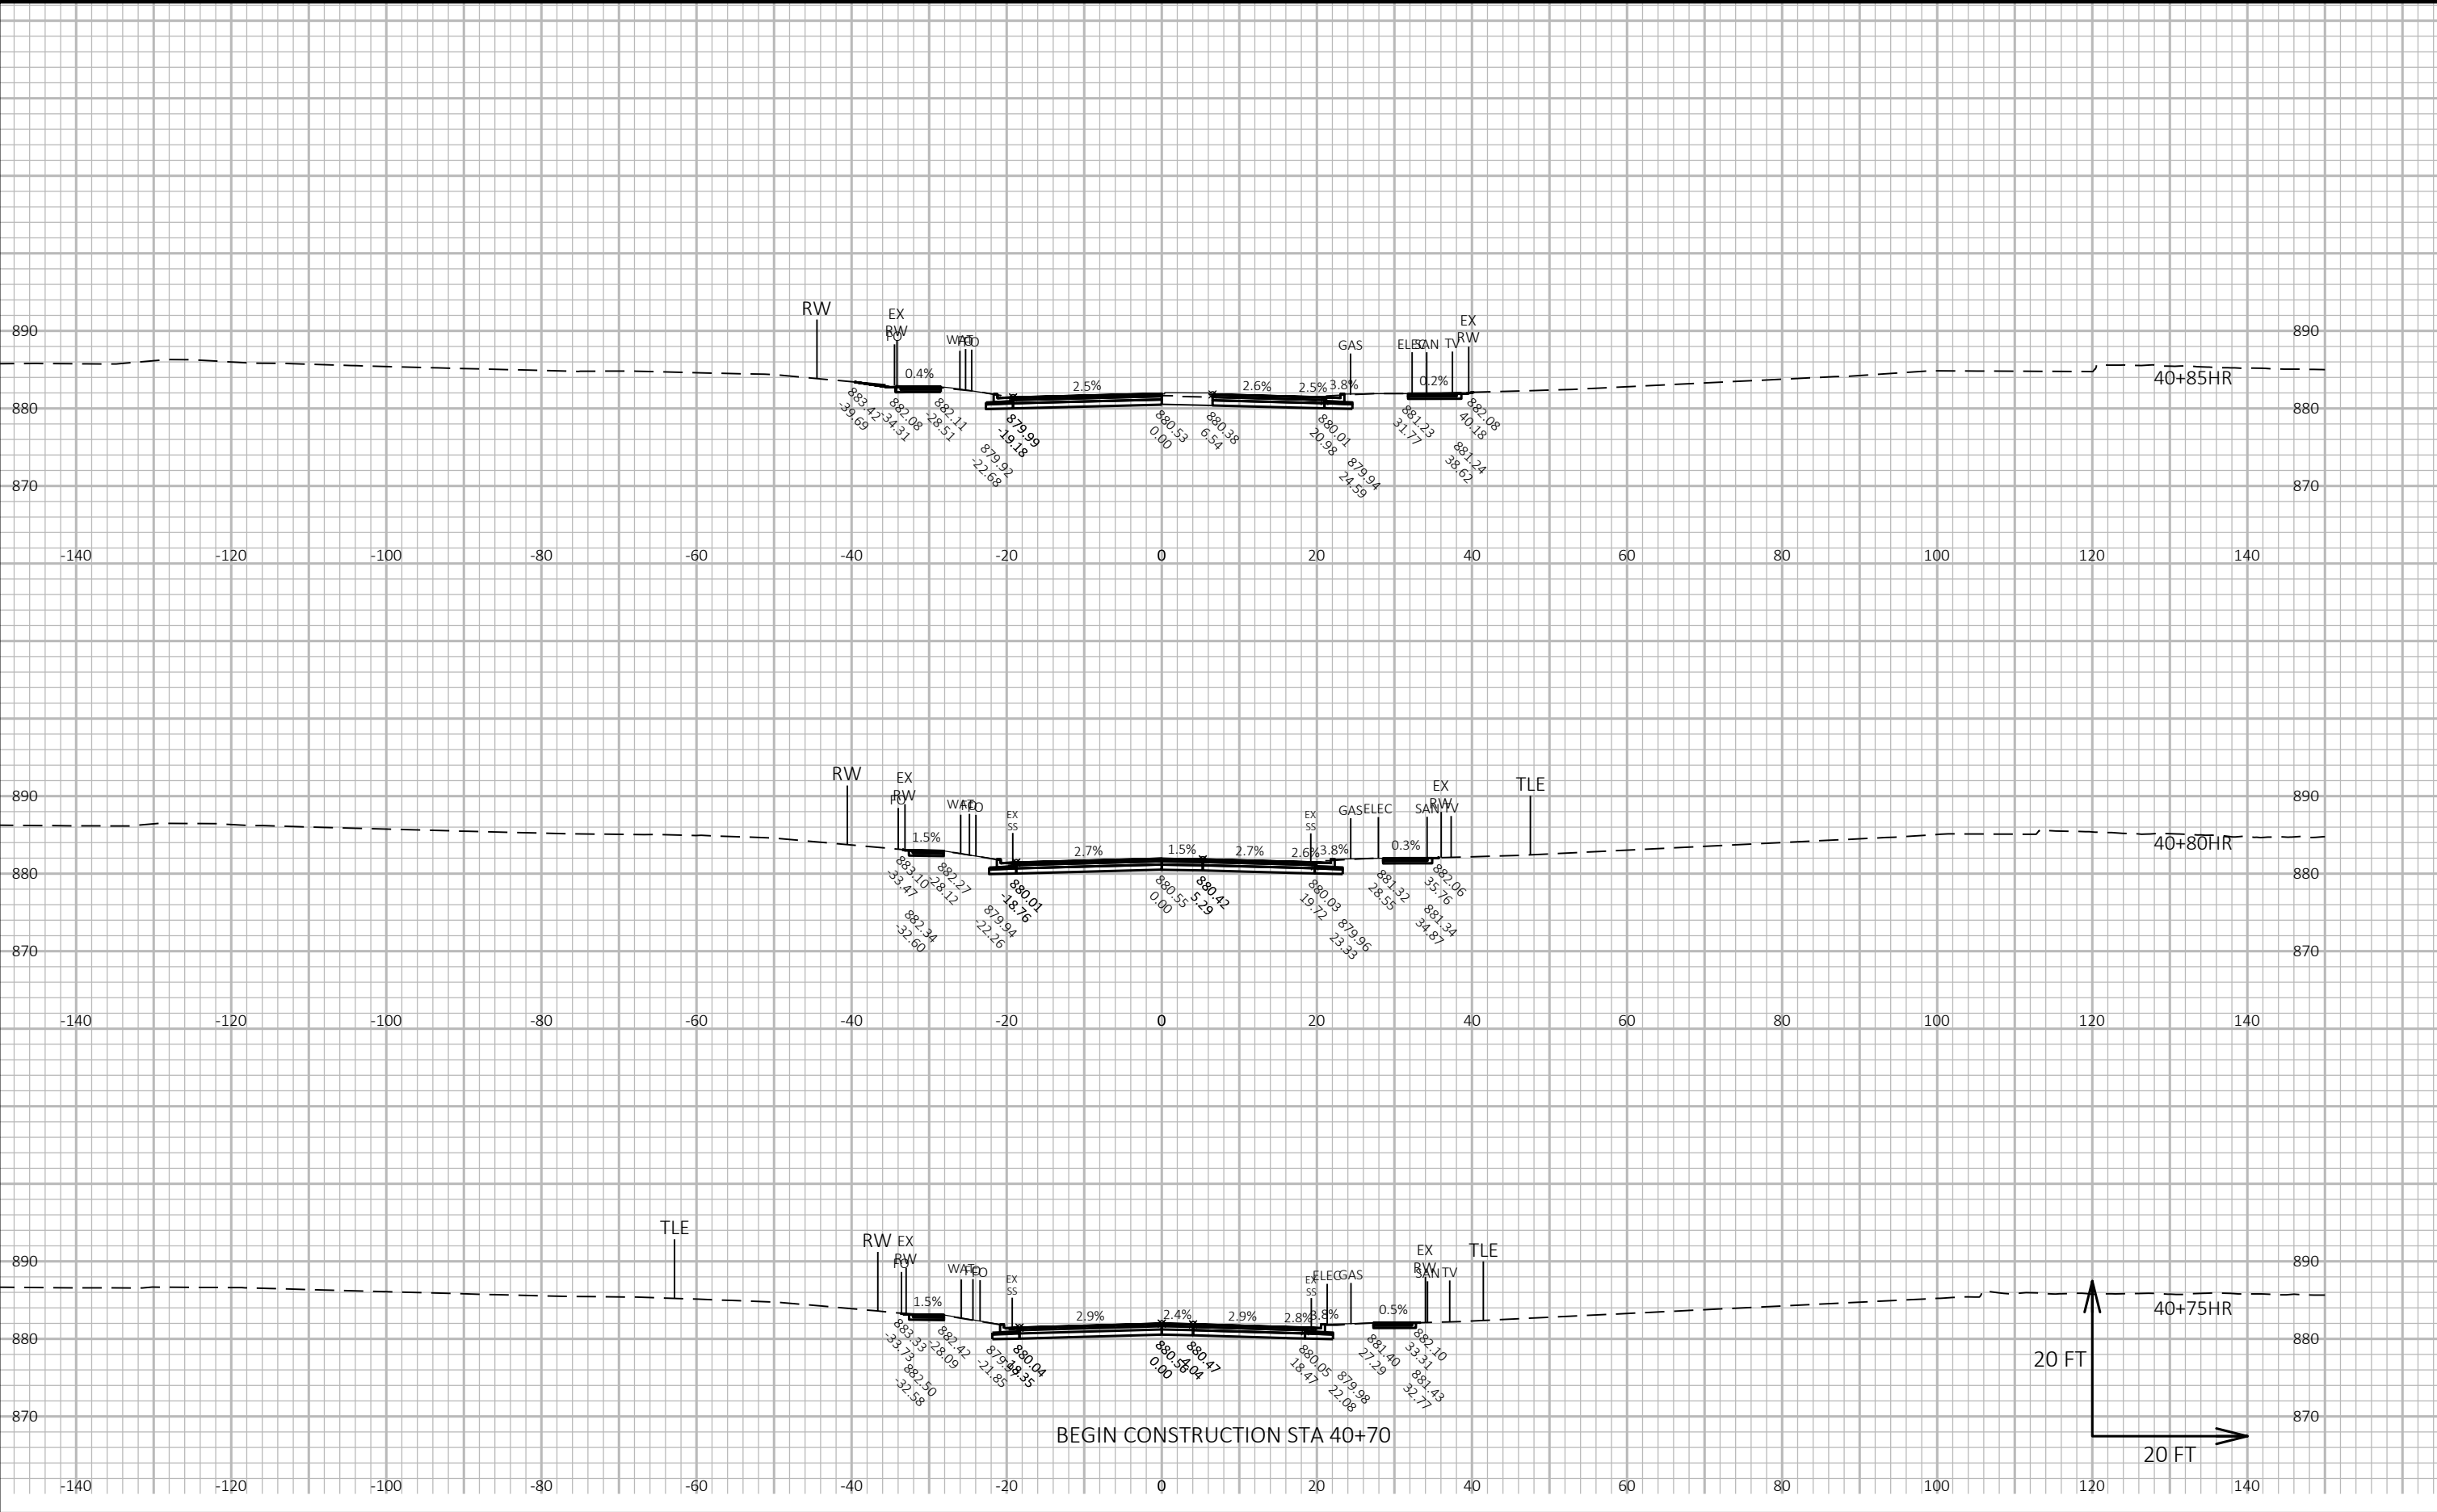

CROSS SECTIONS: HIGH RIDGE TRAIL - STAGE F

FILE NAME : G:\FITCHBRG\18013-000\CIVIL3D\SHEETSP\AN\CROSS SECTION\07_FHR_XS - HIGH RIDGE TRAIL.DWG


PLOT DATE : 10/23/2019 10:49 AM

PLOT BY : KL ENGINEERING

PLOT NAME :

Project No. 19-3488
Date: 07-12-2019
Designed By: BJS
Checked By: LMW


SHEET

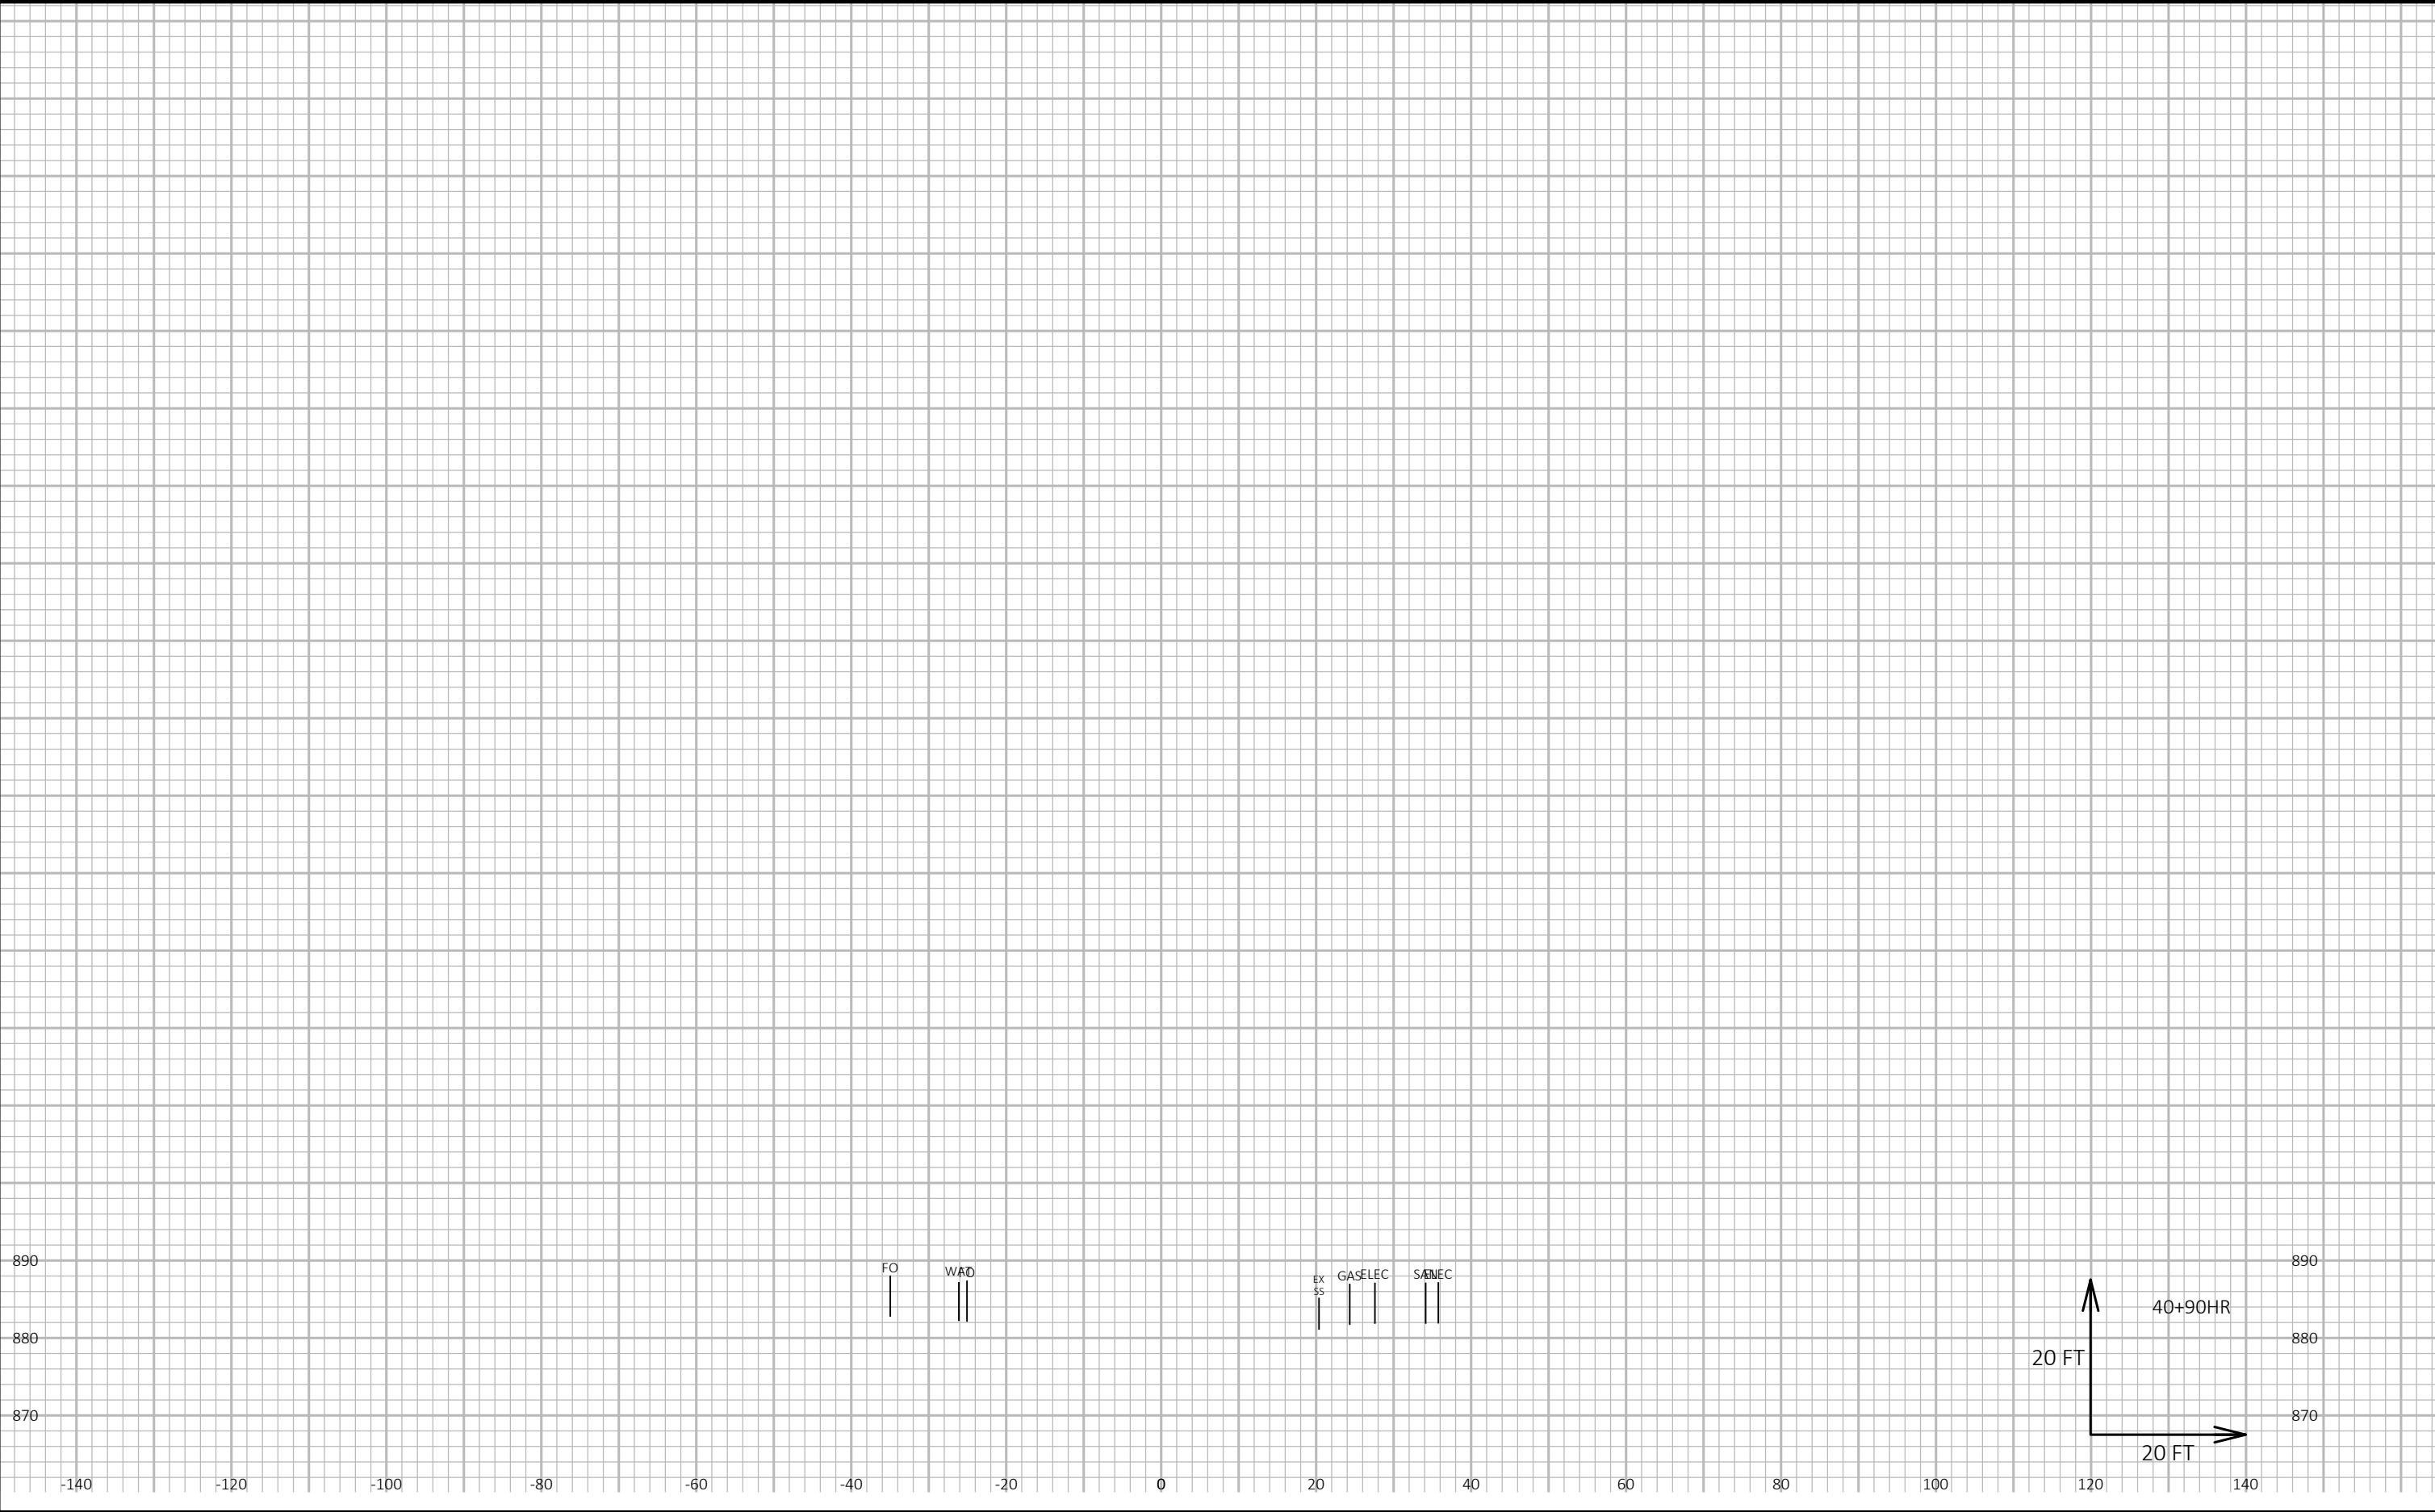

CROSS SECTIONS: HIGH RIDGE TRAIL - STAGE F

Project No. 19-3488 Designed By: BJS
Date: 07-12-2019 Checked By: LMW


SHEET

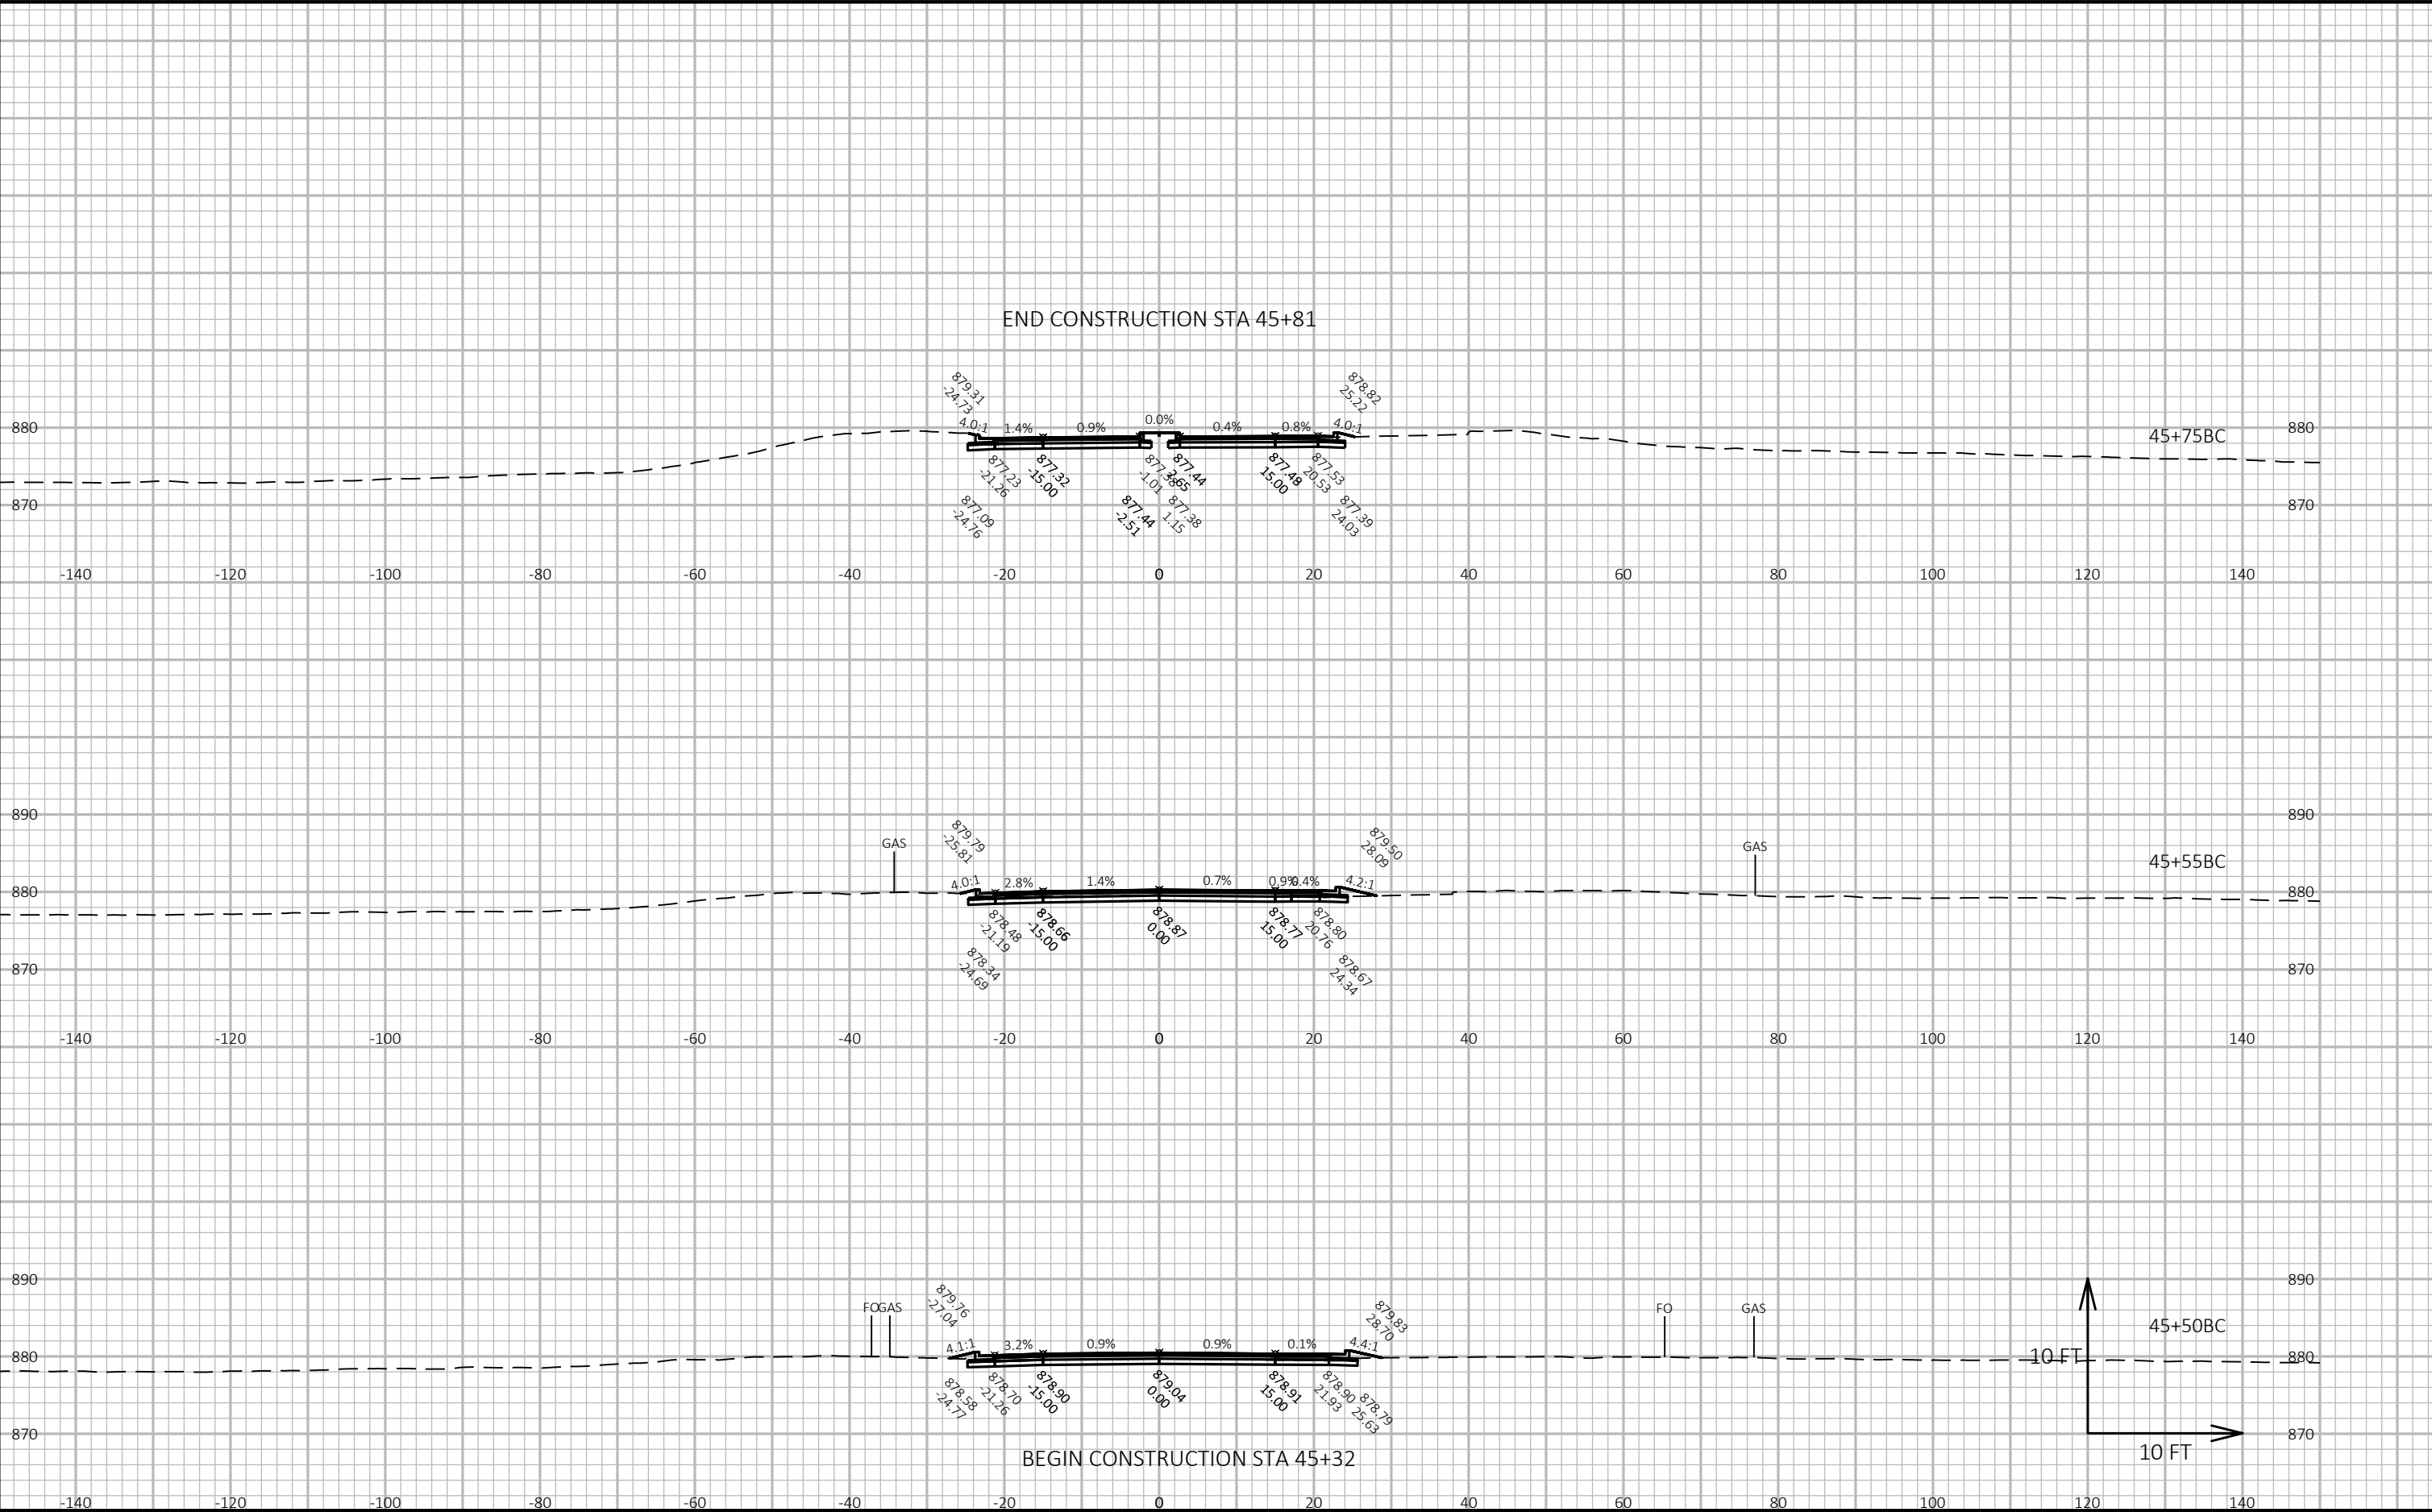

CROSS SECTIONS: BRECKENRIDGE COURT - STAGE E

Project No. 19-3488
Date: 07-12-2019
Designed By: BJS
Checked By: LMW

SHEET

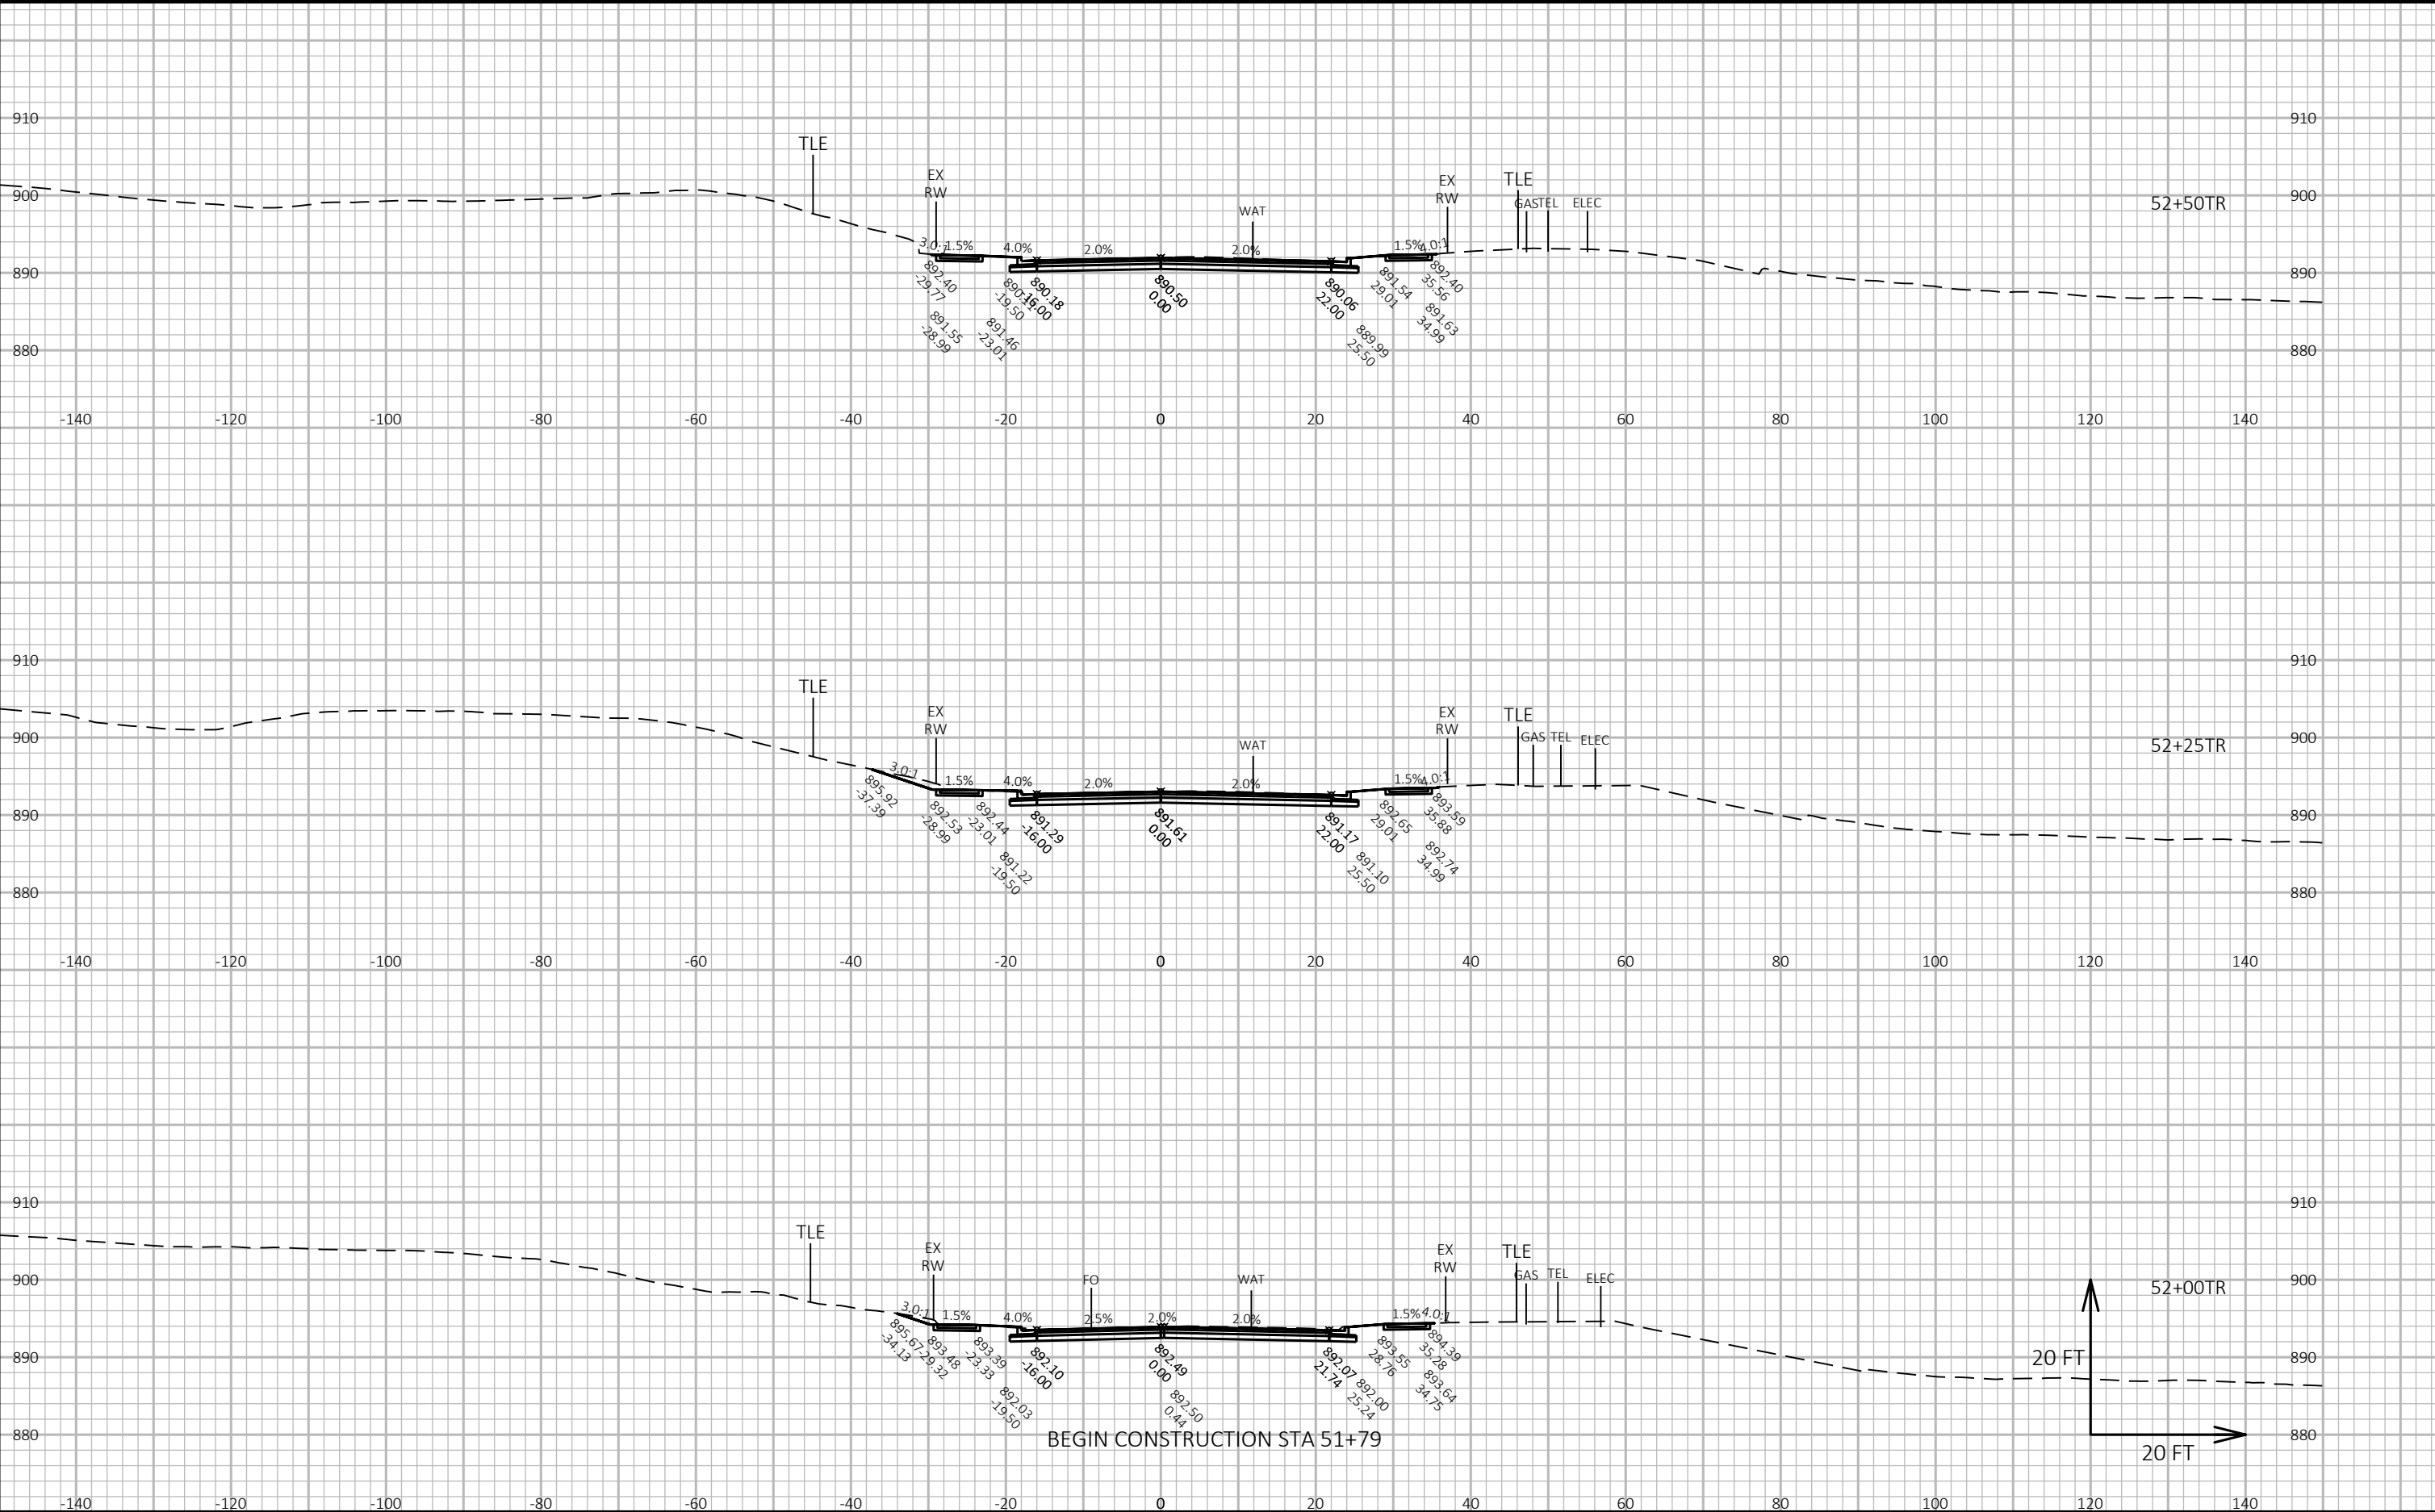

CROSS SECTIONS: TRACEWAY DRIVE - STAGE C

LAYOUT NAME - Section Sheet - (1)

FILE NAME : G:\FITCHBRG\18013-000\CIVIL3D\SHEETSPLAN\CROSS SECTION\08_FHR_XS - TRACEWAY.DWG


PLOT DATE : 10/23/2019 10:31 AM

PLOT BY : KL ENGINEERING

PLOT NAME :

Project No. 19-3488
Date: 07-12-2019
Designed By: BJS
Checked By: LMW

SHEET

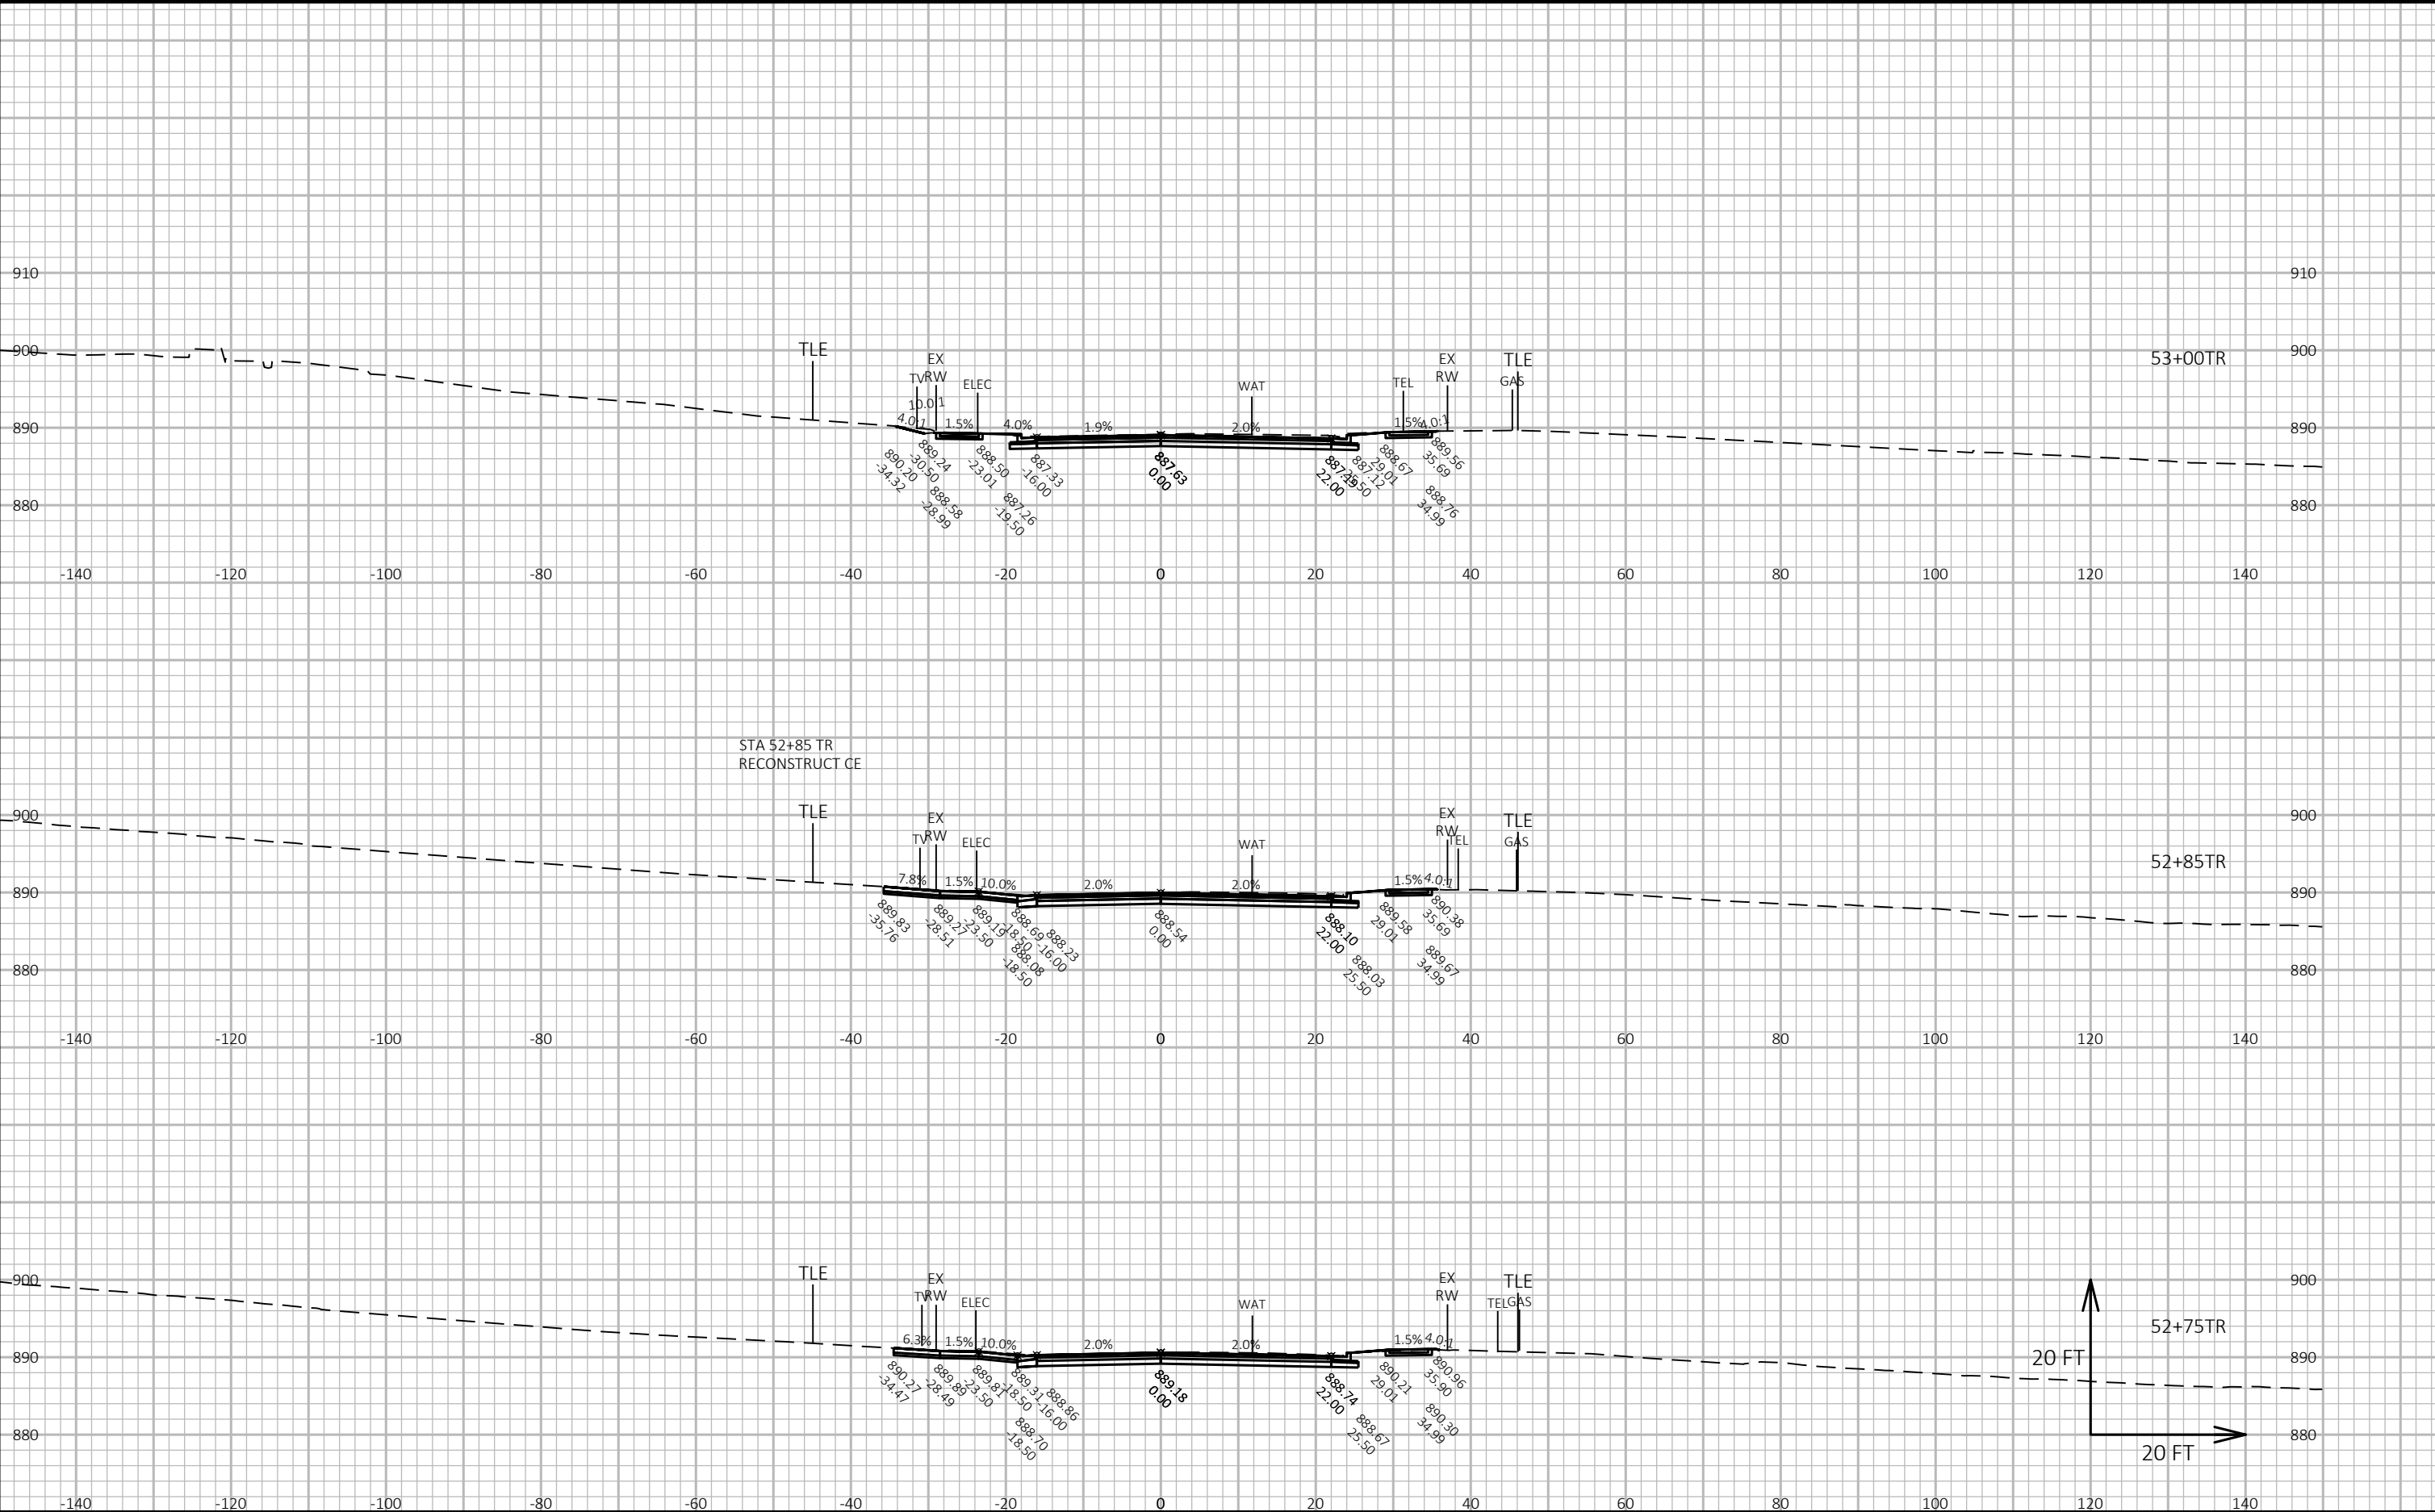

CROSS SECTIONS: TRACEWAY DRIVE - STAGE C

LAYOUT NAME - Section Sheet - (2)

FILE NAME : G:\FITCHBRG\18013-000\CIVIL3D\SHEETSPLAN\CROSS SECTION\08_FHR_XS - TRACEWAY.DWG


PLOT DATE : 10/23/2019 10:31 AM

PLOT BY : KL ENGINEERING

PLOT NAME :

Project No. 19-3488
Date: 07-12-2019
Designed By: BJS
Checked By: LMW

SHEET

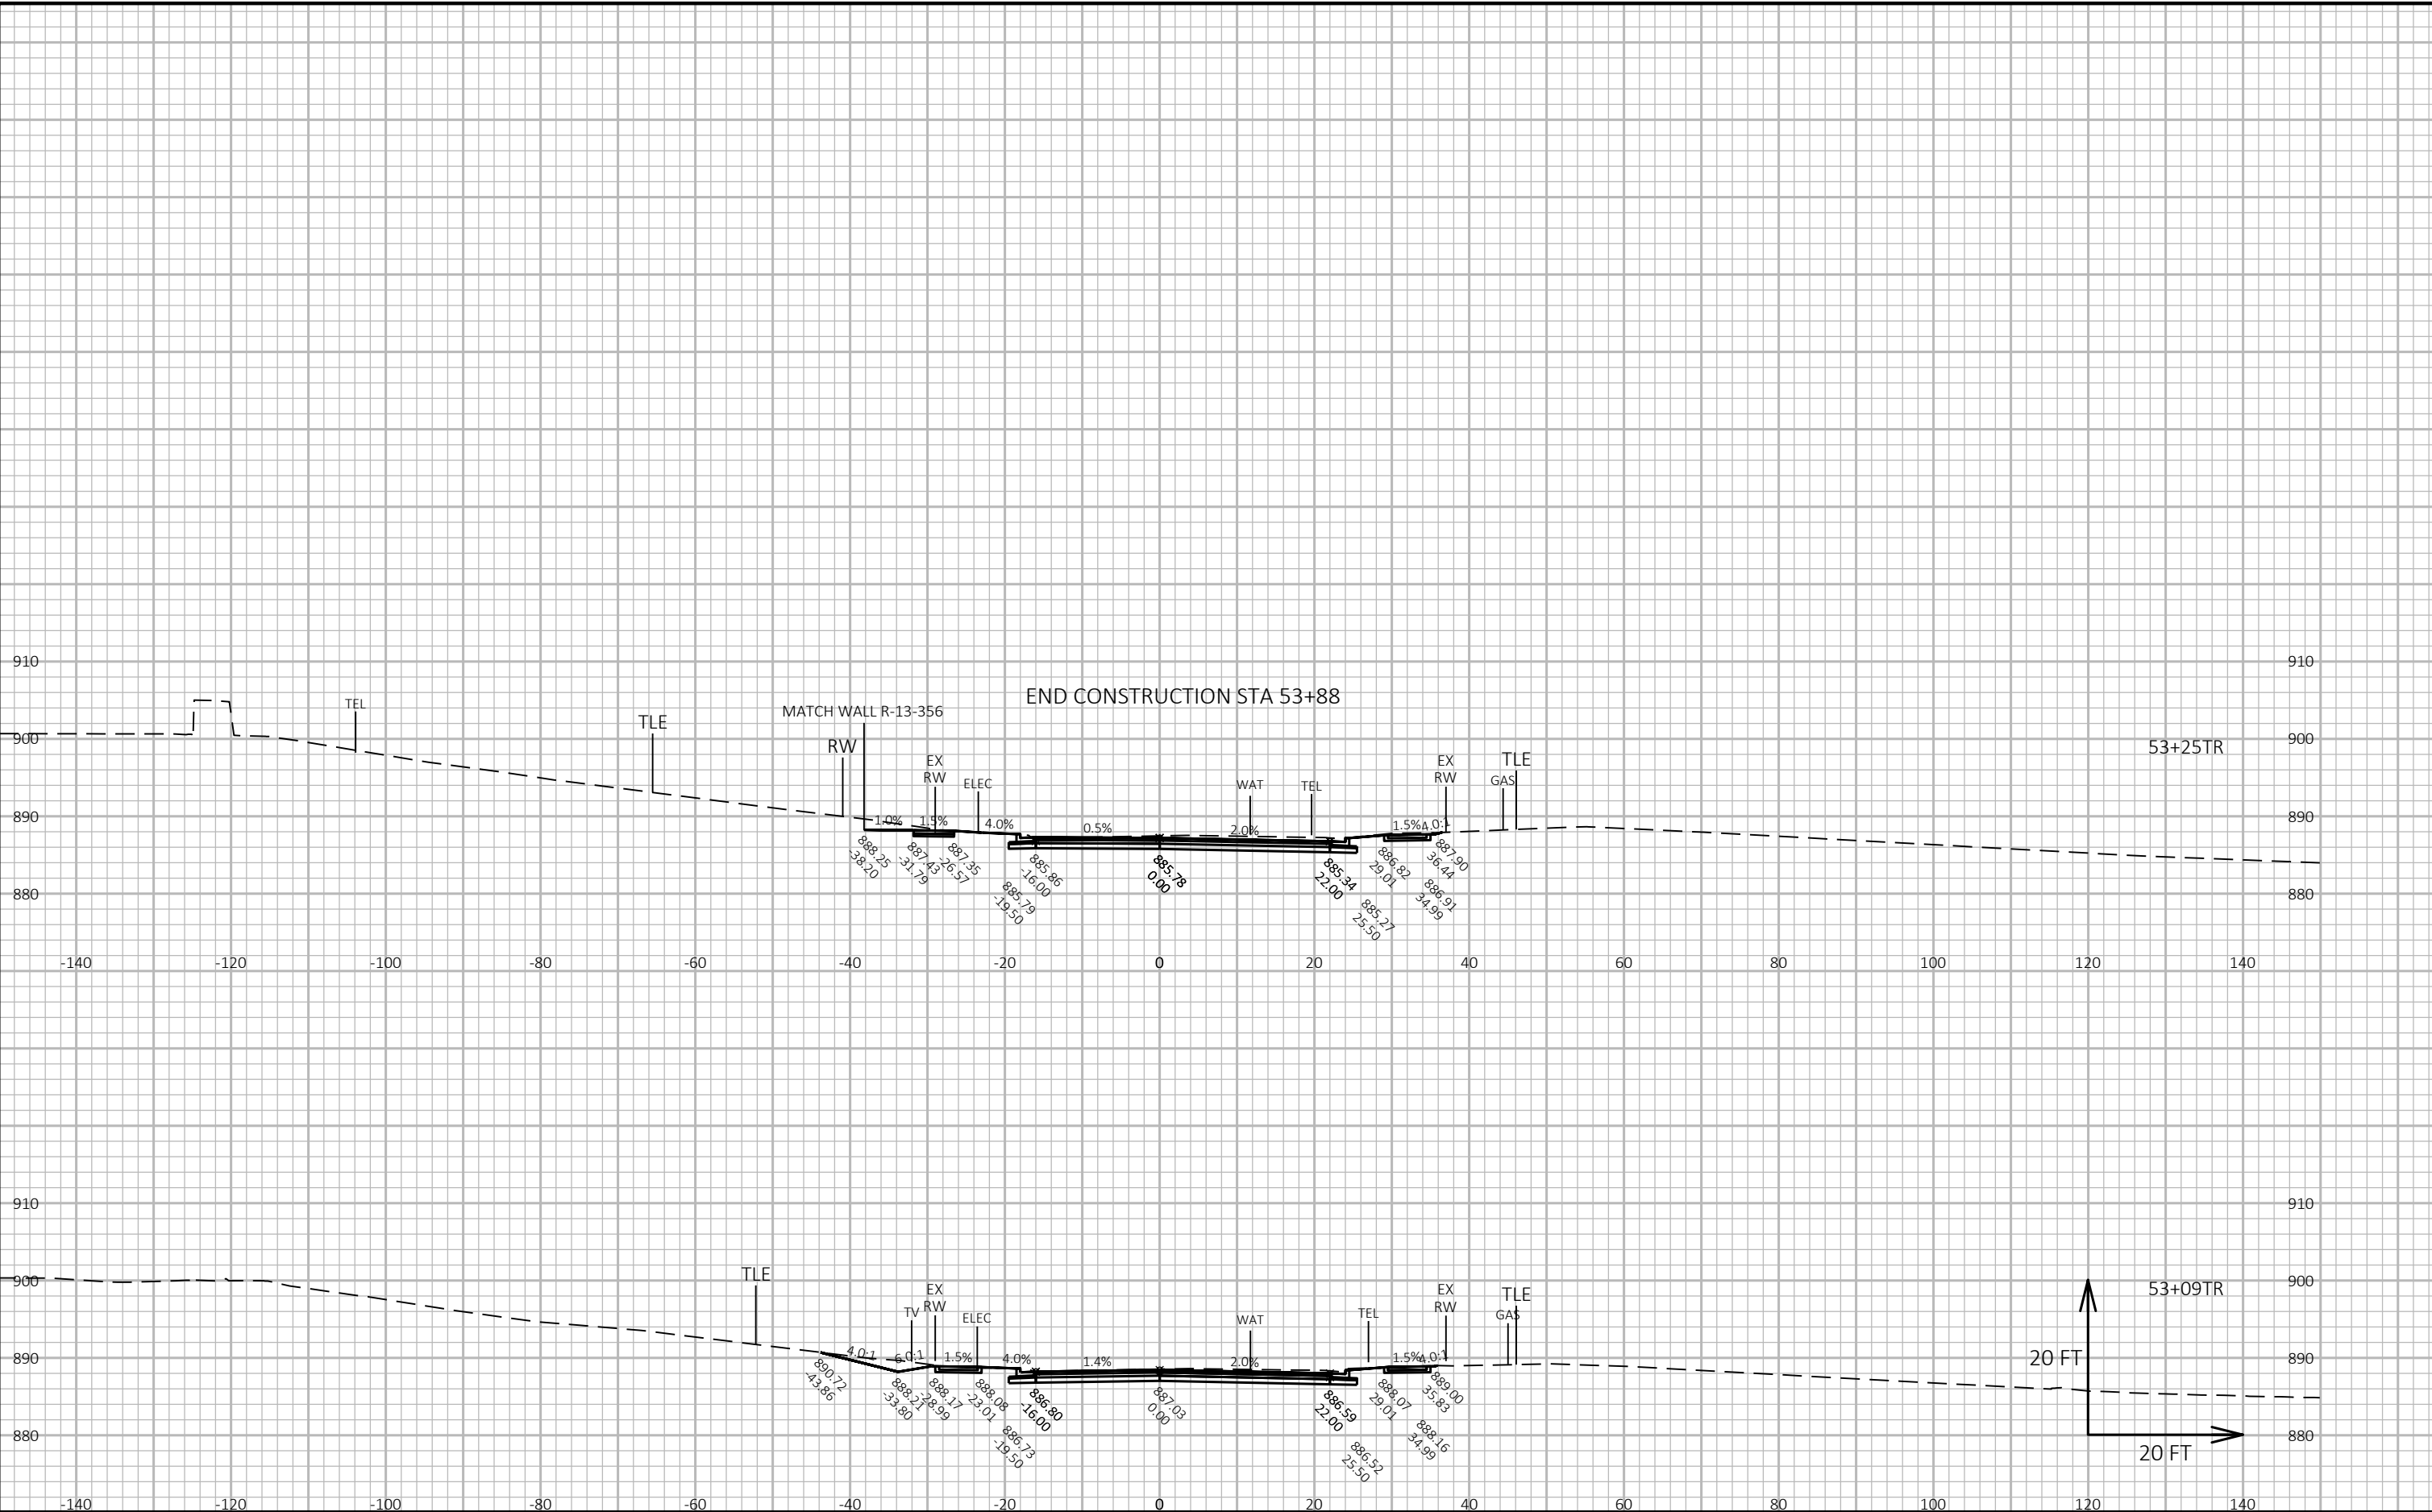

CROSS SECTIONS: TRACEWAY DRIVE - STAGE C

LAYOUT NAME - Section Sheet - (3)

FILE NAME : G:\FITCHBRG\18013-000\CIVIL3D\SHEETSPLAN\CROSS SECTION\08_FHR_XS - TRACEWAY.DWG


PLOT DATE : 10/23/2019 10:31 AM

PLOT BY : KL ENGINEERING

PLOT NAME :

Project No. 19-3488
Date: 07-12-2019
Designed By: BJS
Checked By: LMW

SHEET

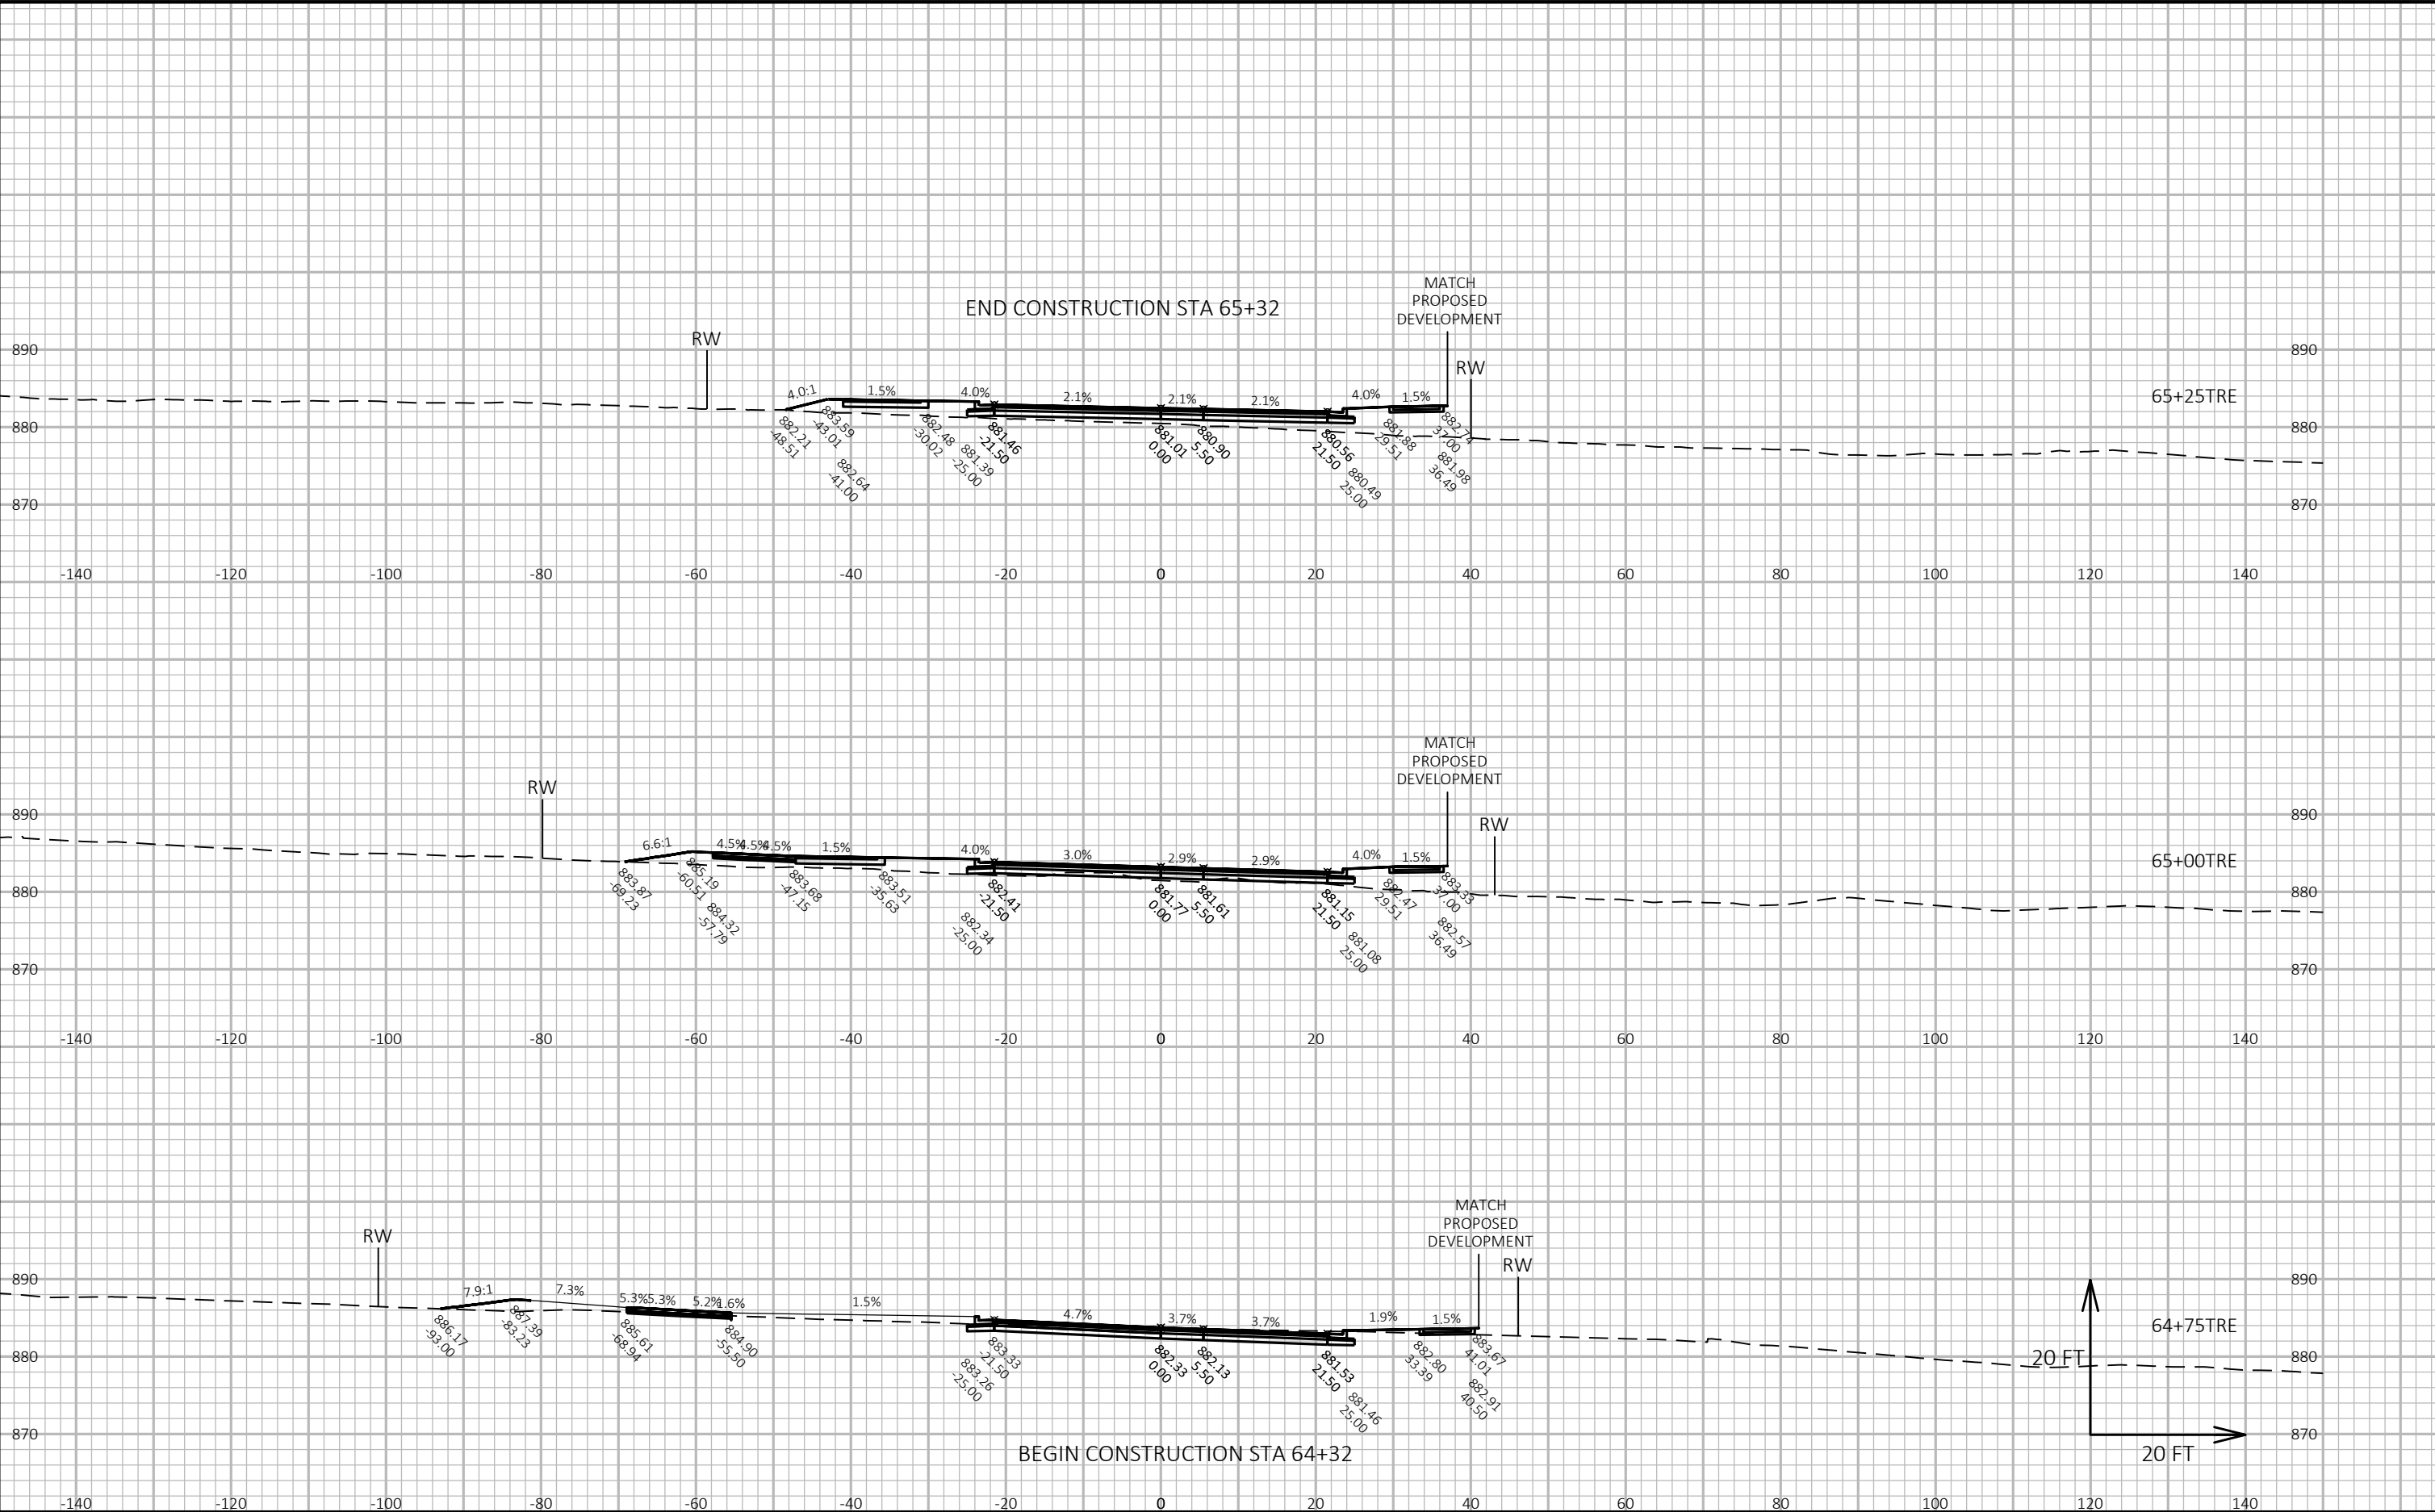

CROSS SECTIONS: TRACEWAY DRIVE EAST - STAGE B

LAYOUT NAME - Section Sheet - (1)

FILE NAME : G:\FITCHBRG\18013-000\CIVIL3D\SHEETSPLAN\CROSS SECTION\08A_FHR_XS - TRACEWAY EAST.DWG


PLOT DATE : 10/23/2019 10:29 AM

PLOT BY : KL ENGINEERING

PLOT NAME :

Project No. 19-3488
Date: 07-12-2019
Designed By: BJS
Checked By: LMW


SHEET

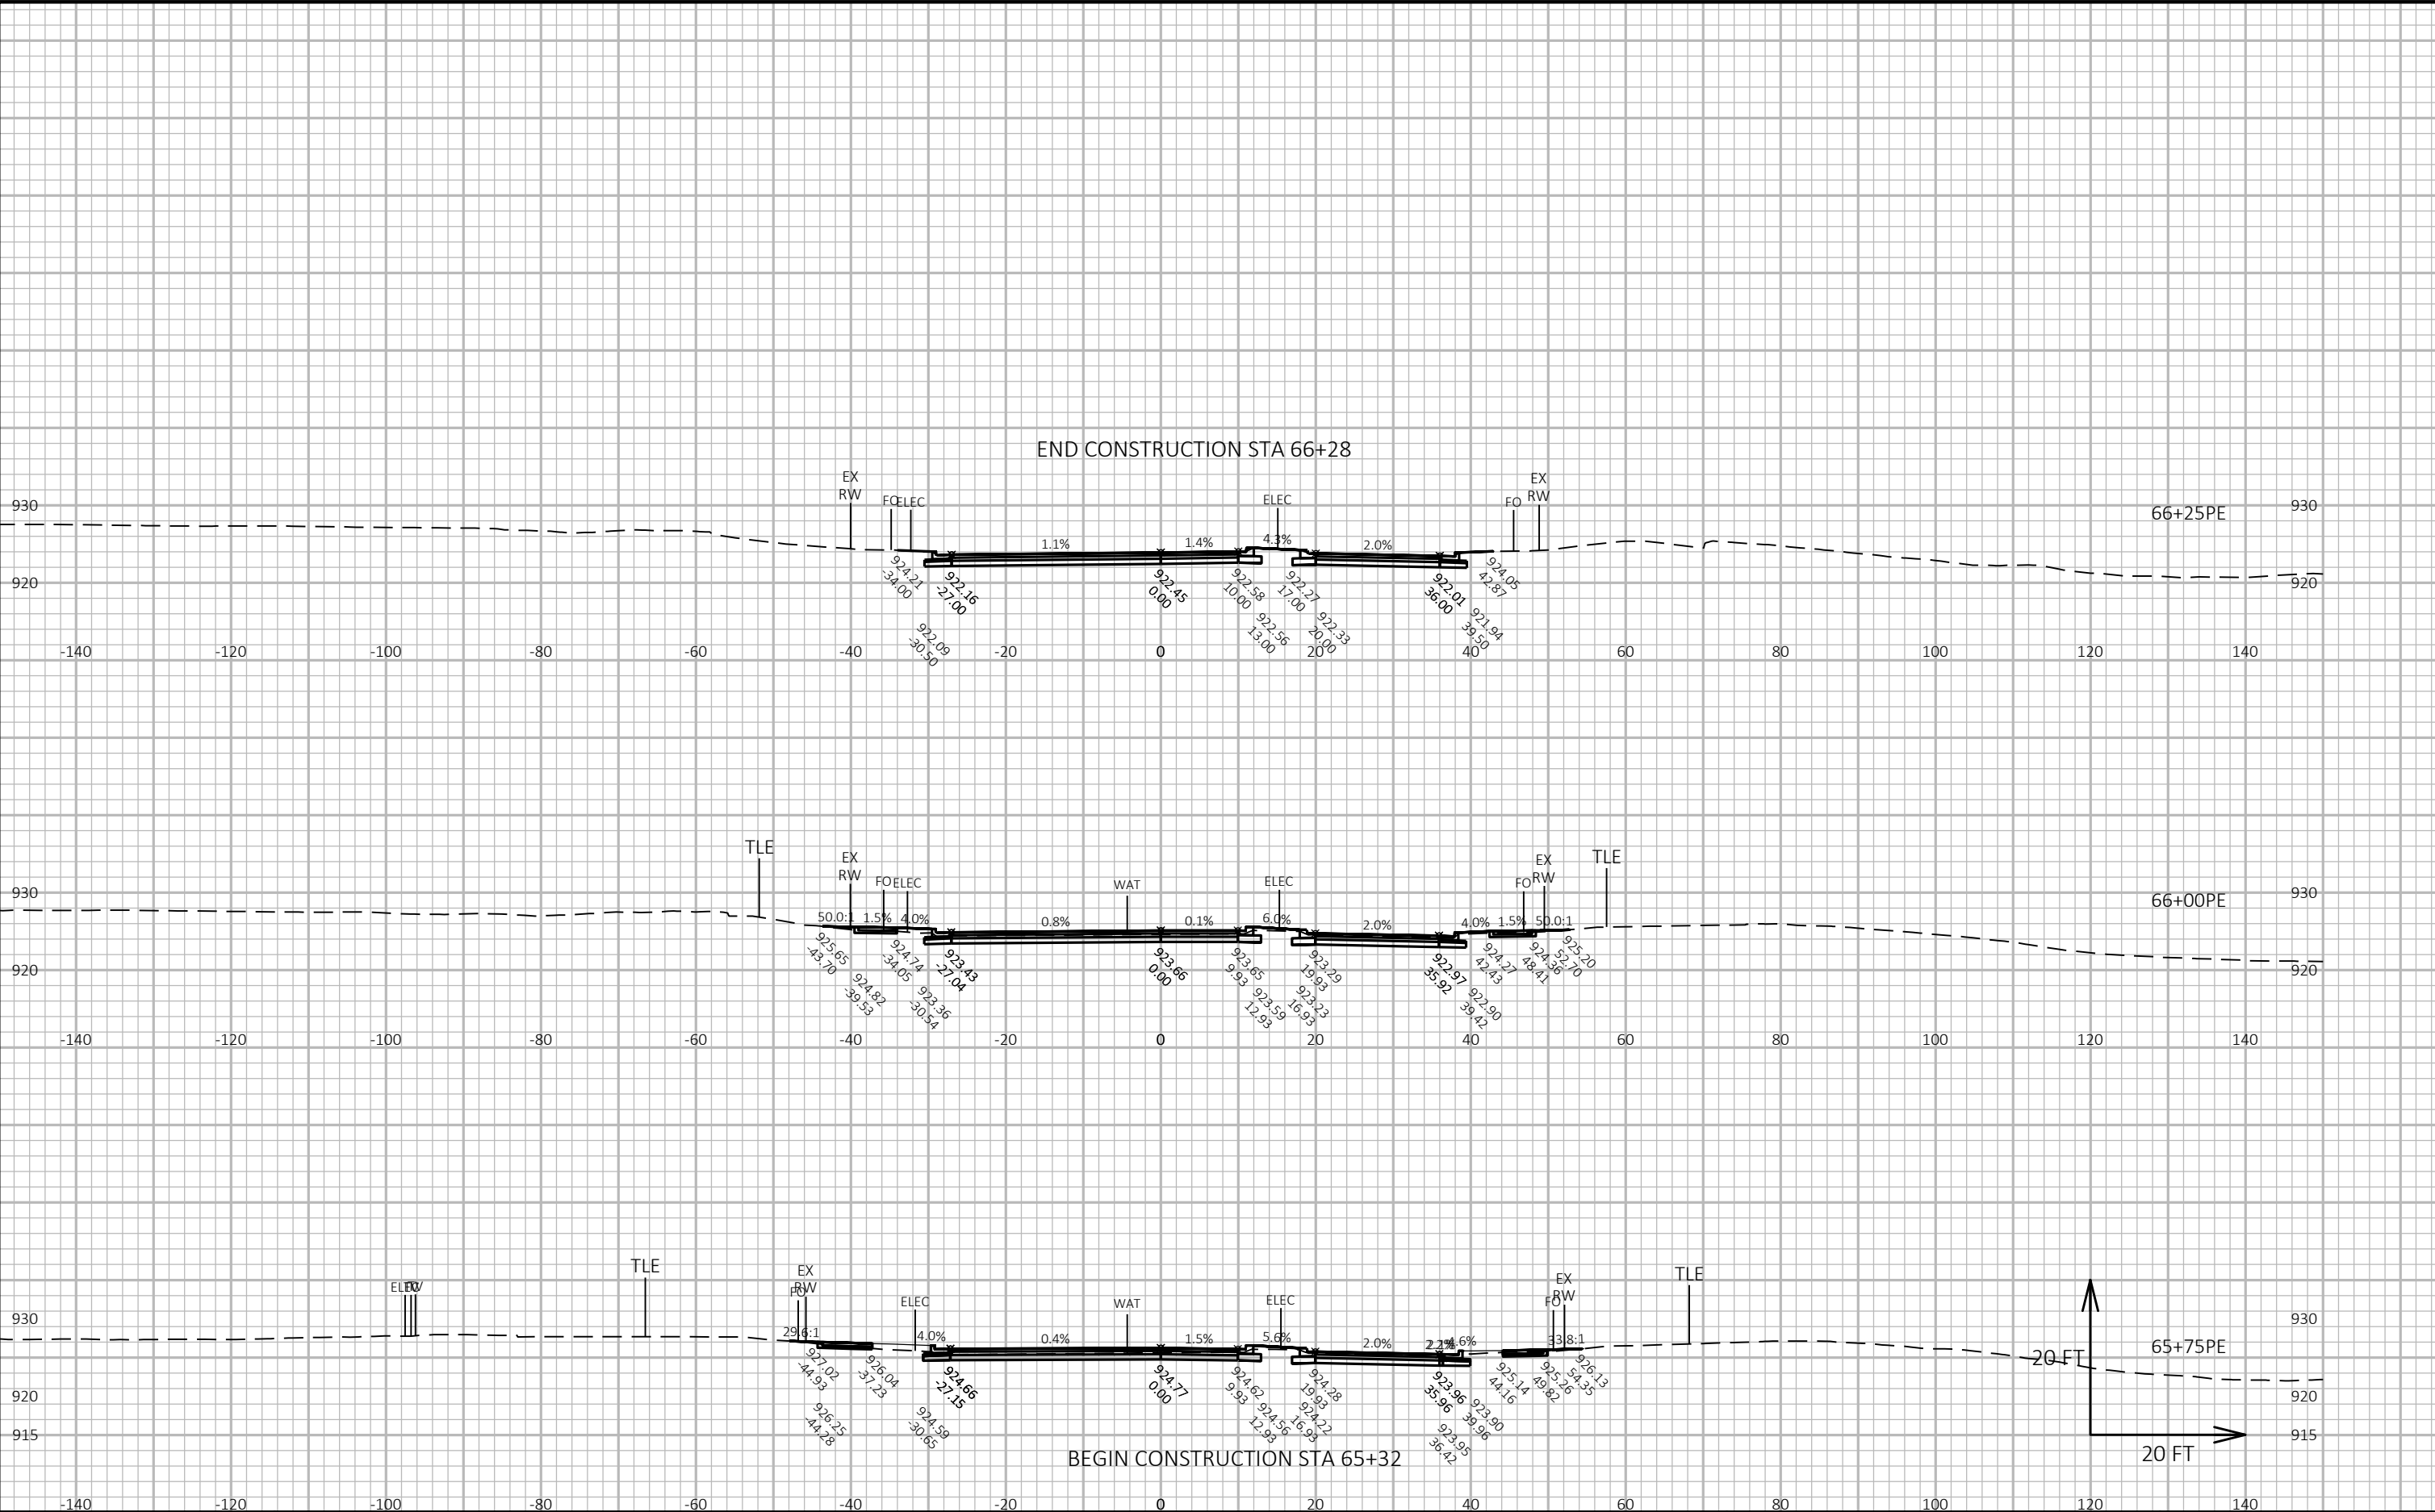

CROSS SECTIONS: POST ROAD EAST - STAGE B

Project No. 19-3488
Date: 07-12-2019
Designed By: BJS
Checked By: LMW


SHEET

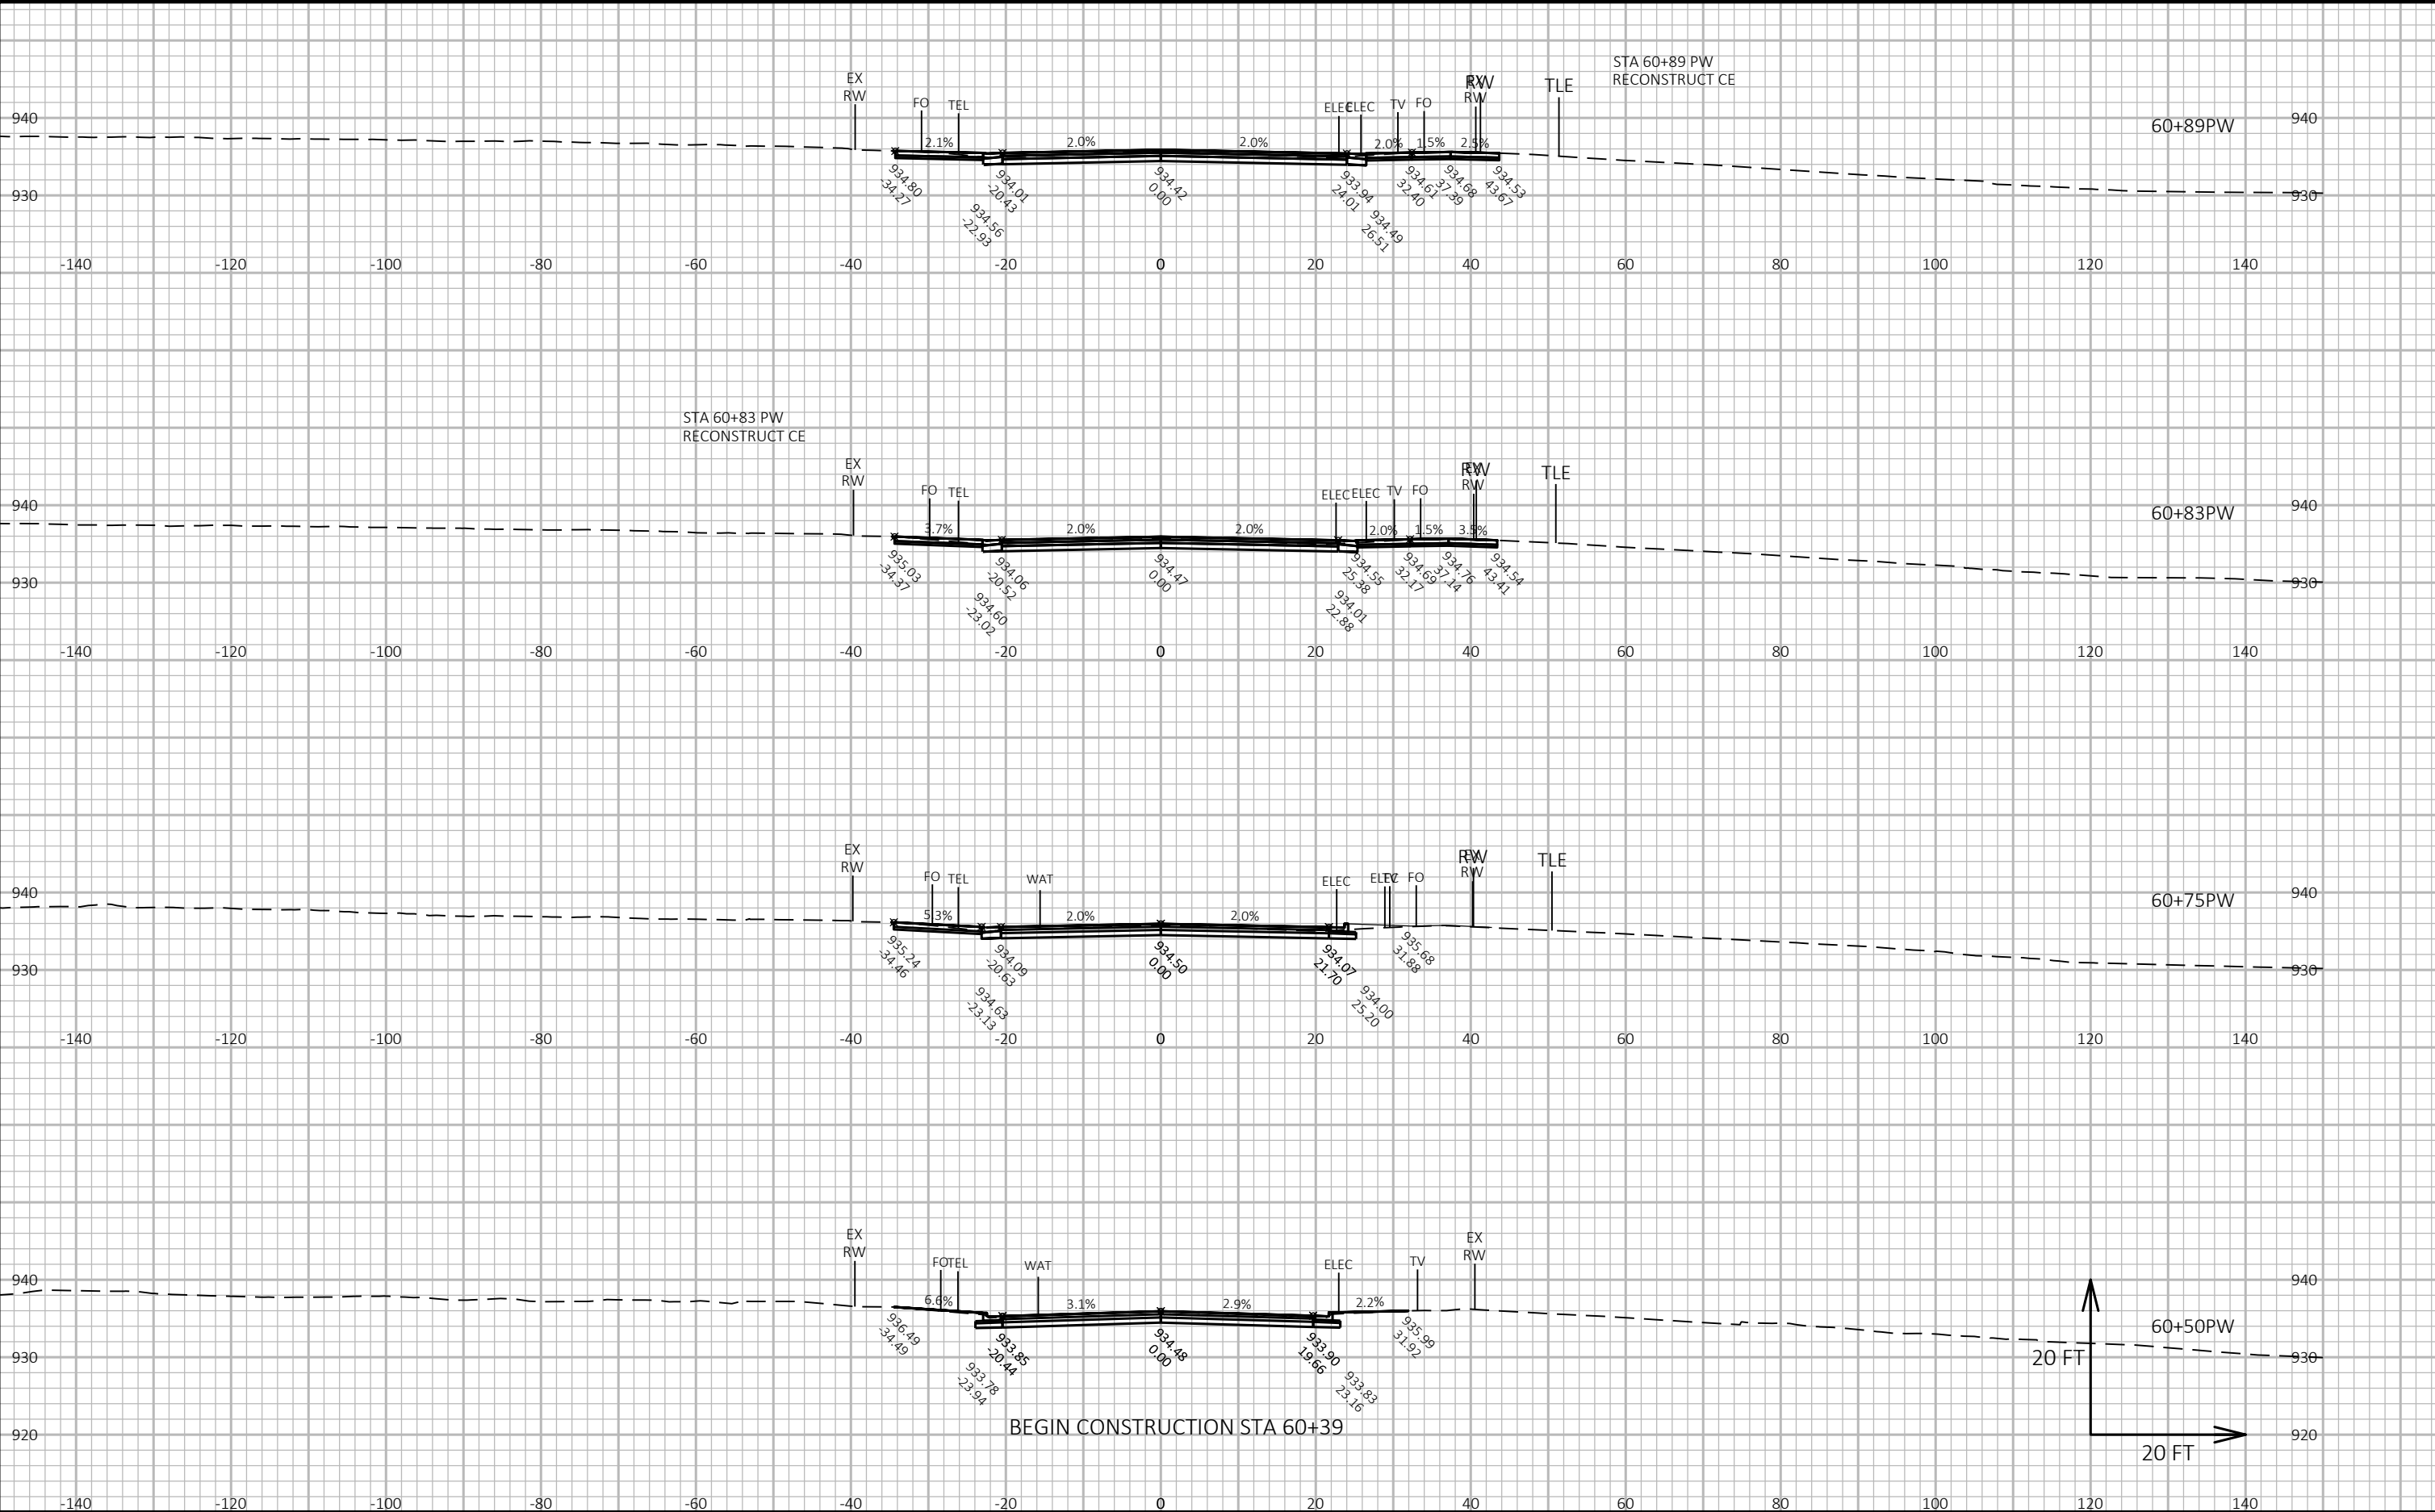

CROSS SECTIONS: POST ROAD WEST - STAGE C

Project No. 19-3488
Date: 07-12-2019
Designed By: BJS
Checked By: LMW

SHEET

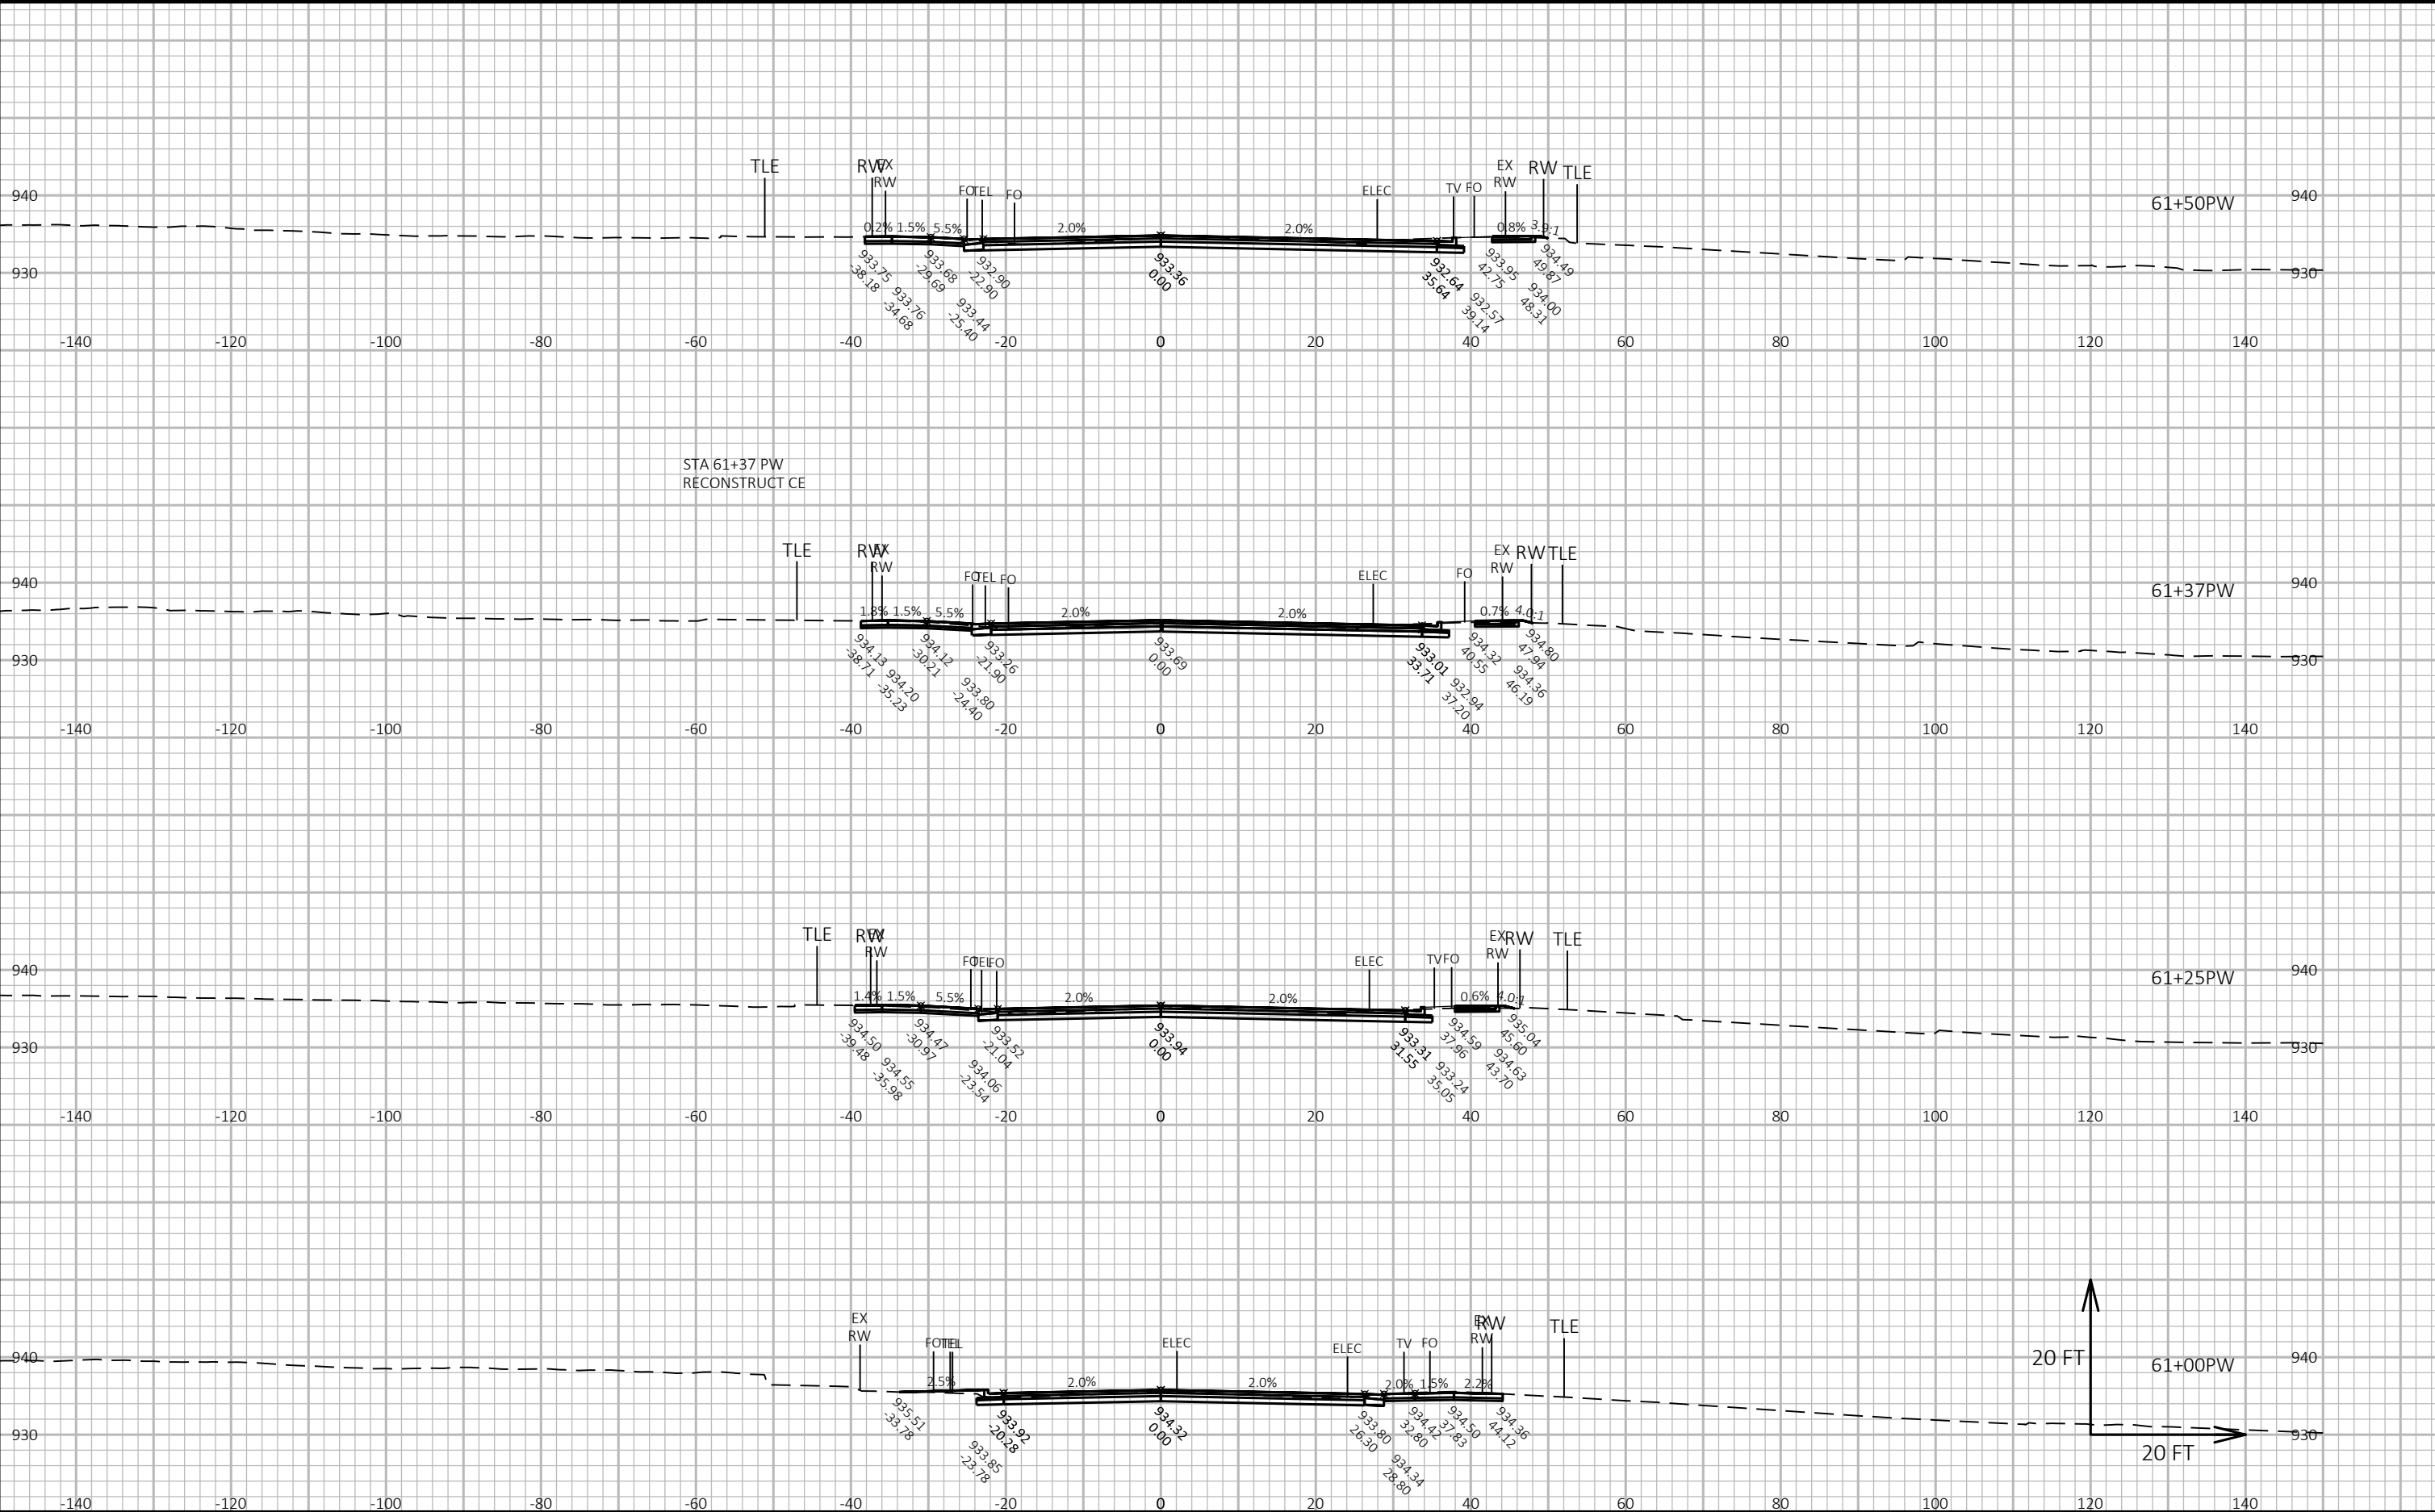

CROSS SECTIONS: POST ROAD WEST - STAGE C

LAYOUT NAME - Section Sheet - (2)

FILE NAME : G:\FITCHBRG\18013-000\CIVIL3D\SHEETS\PLAN\CROSS SECTION\09_FHR_XS - POST ROAD.DWG


PLOT DATE : 10/23/2019 11:47 AM

PLOT BY : KL ENGINEERING

PLOT NAME :

Project No. 19-3488
Date: 07-12-2019
Designed By: BJS
Checked By: LMW

SHEET

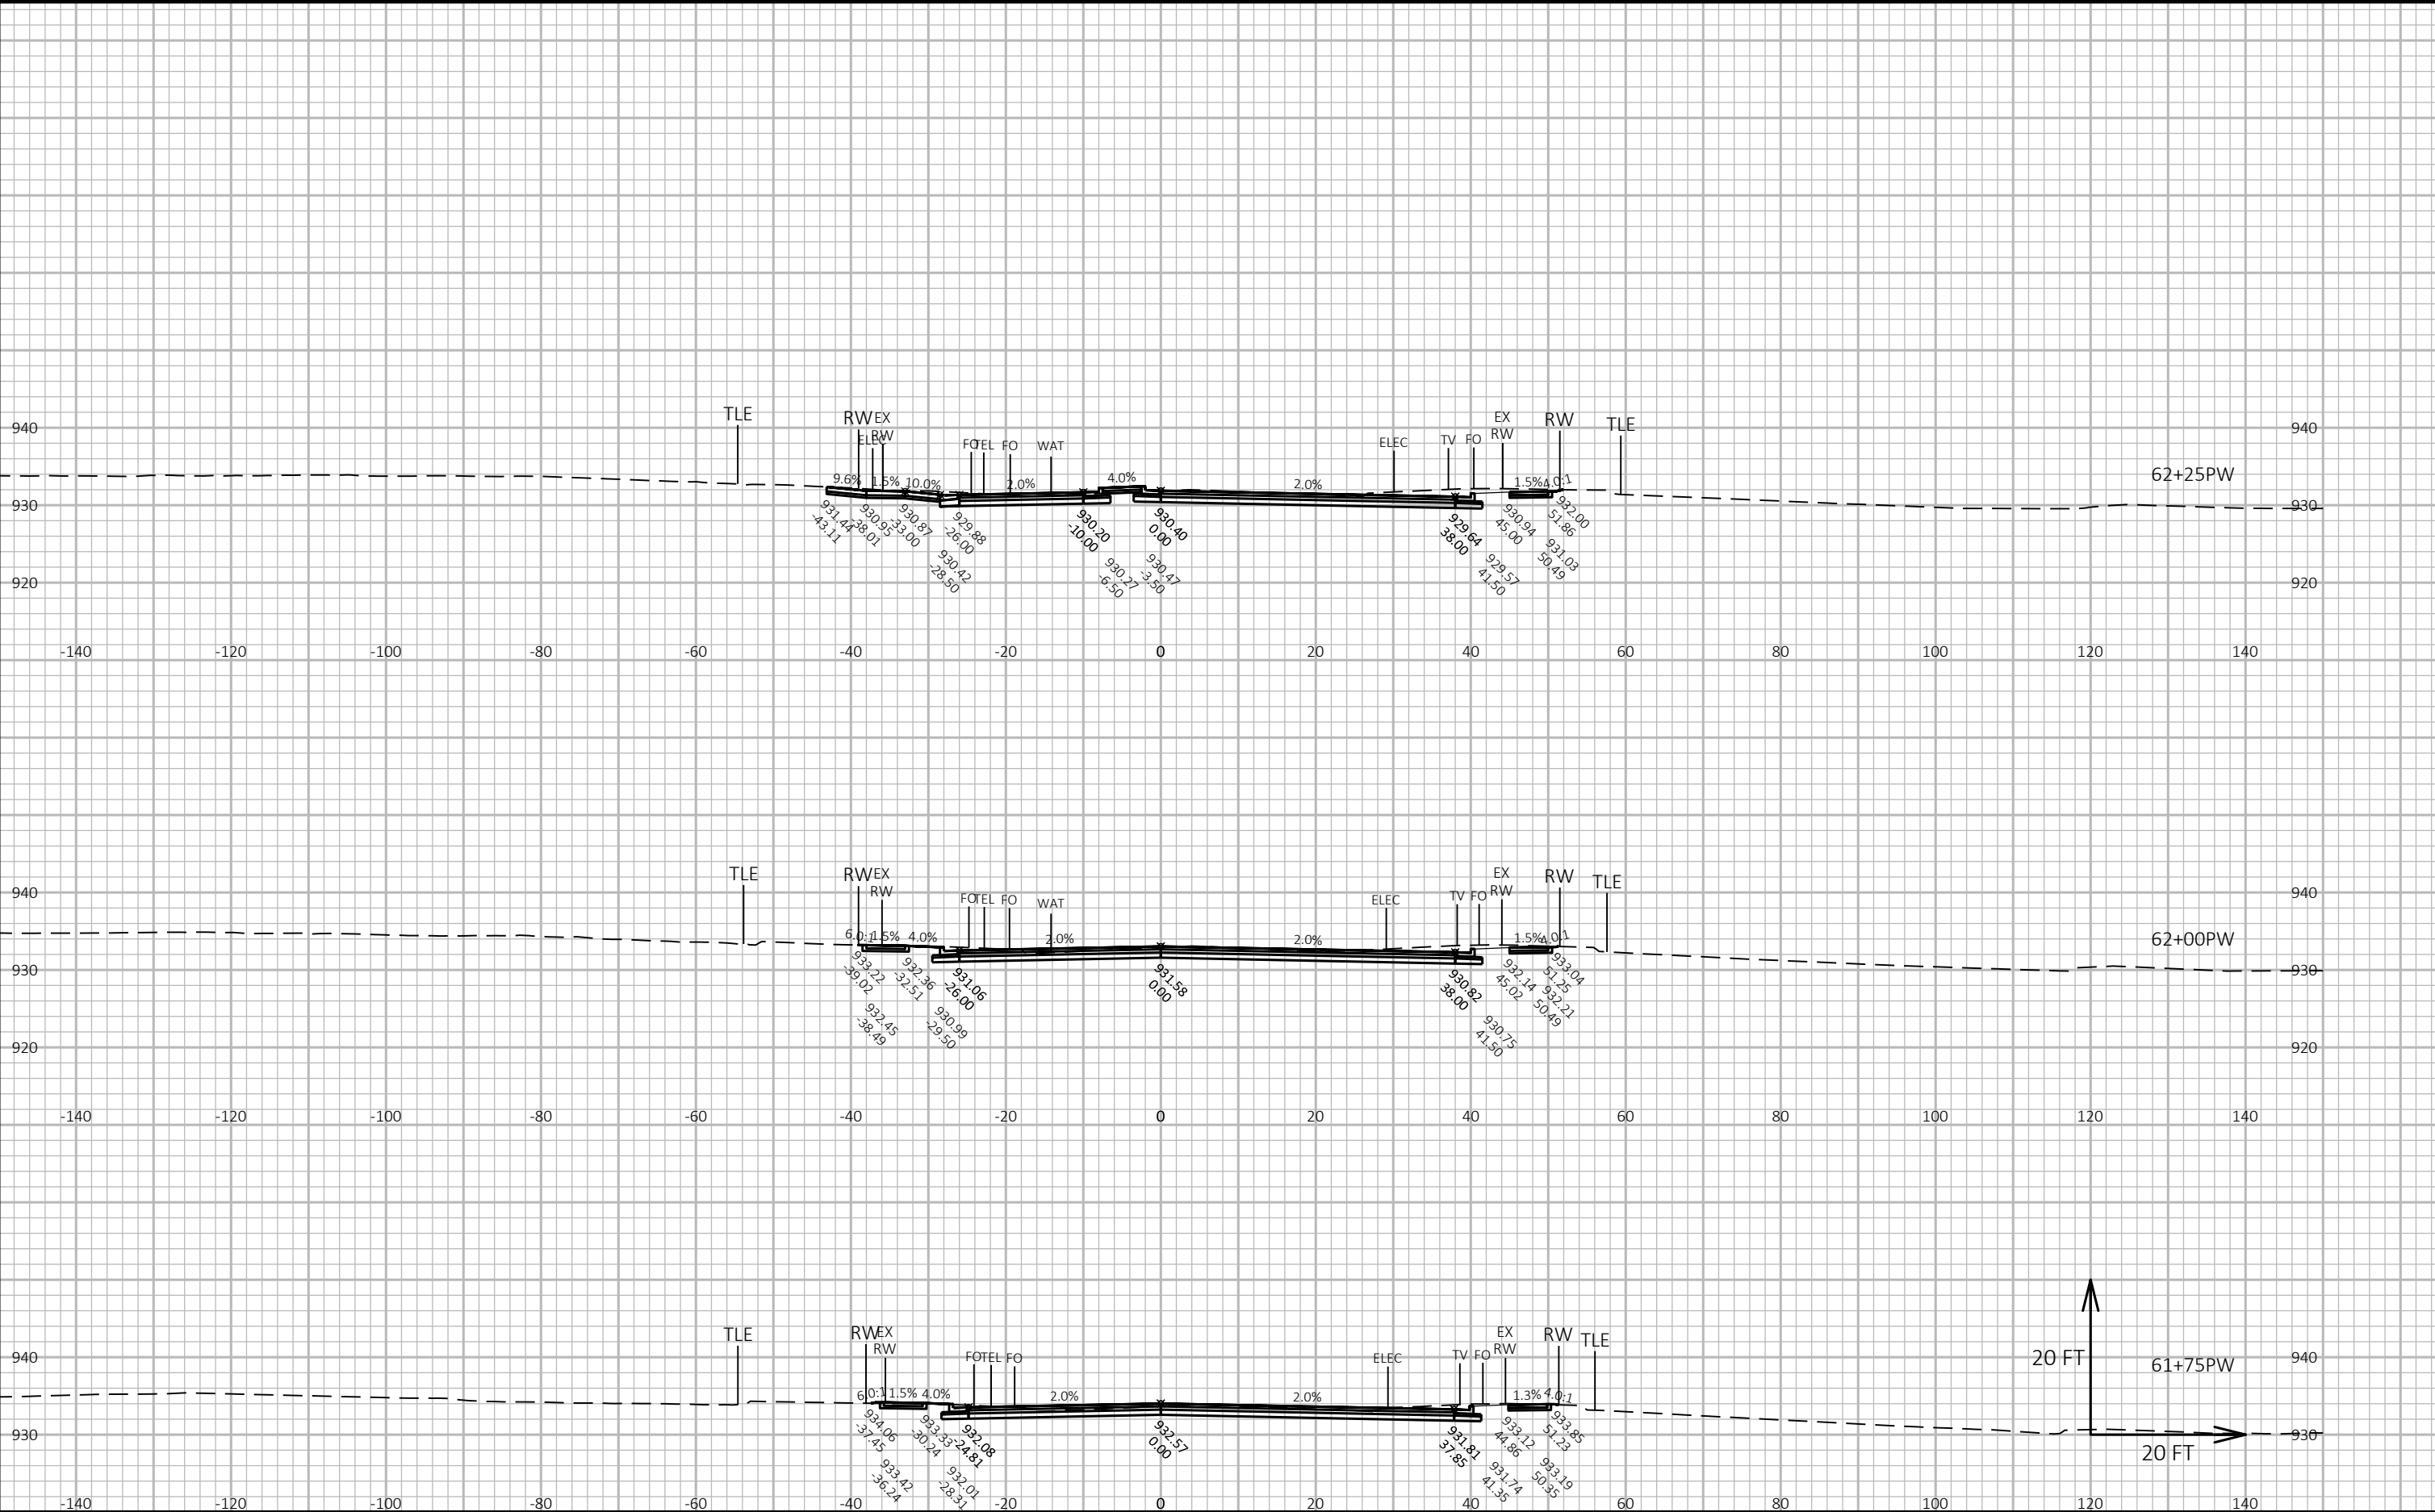

CROSS SECTIONS: POST ROAD WEST - STAGE C

LAYOUT NAME - Section Sheet - (3)

FILE NAME : G:\FITCHBRG\18013-000\CIVIL3D\SHEETS\PLAN\CROSS SECTION\09_FHR_XS - POST ROAD.DWG


PLOT DATE : 10/23/2019 11:47 AM

PLOT BY : KL ENGINEERING

PLOT NAME :

Project No. 19-3488
Date: 07-12-2019
Designed By: BJS
Checked By: LMW

SHEET

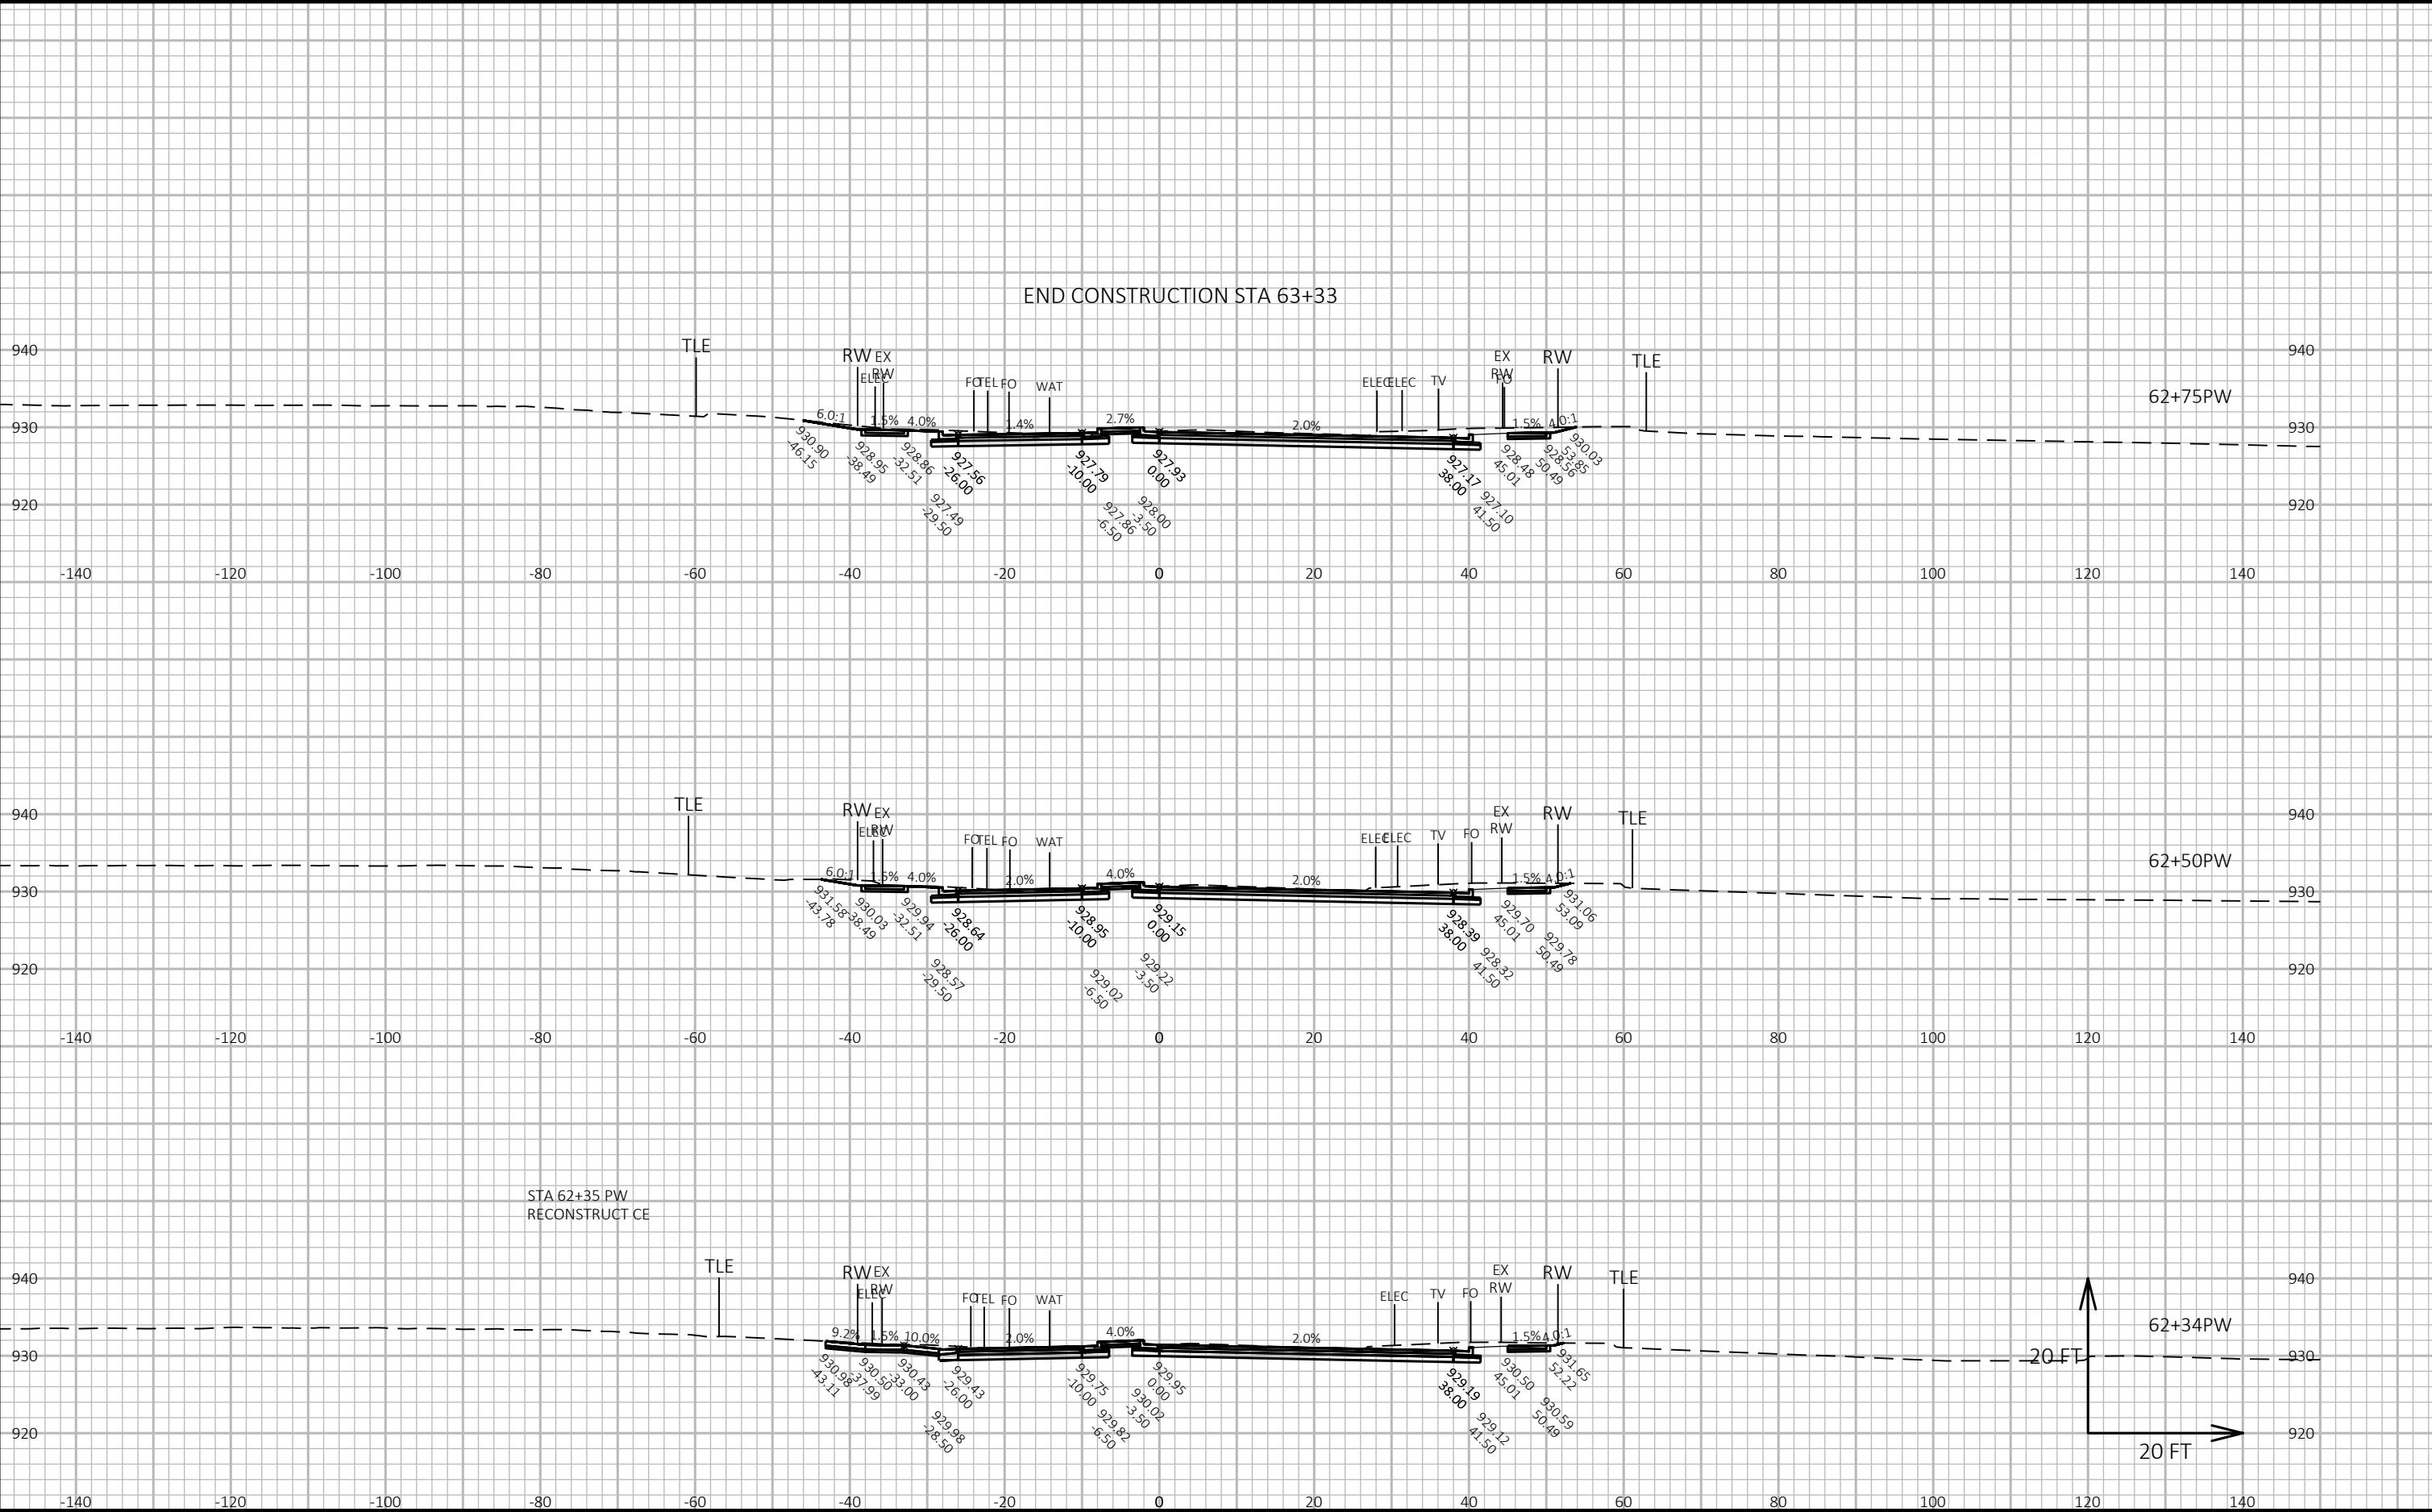

CROSS SECTIONS: POST ROAD WEST - STAGE C

LAYOUT NAME - Section Sheet - (4)

FILE NAME : G:\FITCHBRG\18013-000\CIVIL3D\SHEETS\PLAN\CROSS SECTION\09_FHR_XS - POST ROAD.DWG


PLOT DATE : 10/23/2019 11:47 AM

PLOT BY : KL ENGINEERING

PLOT NAME :

Project No. 19-3488
Date: 07-12-2019
Designed By: BJS
Checked By: LMW

SHEET

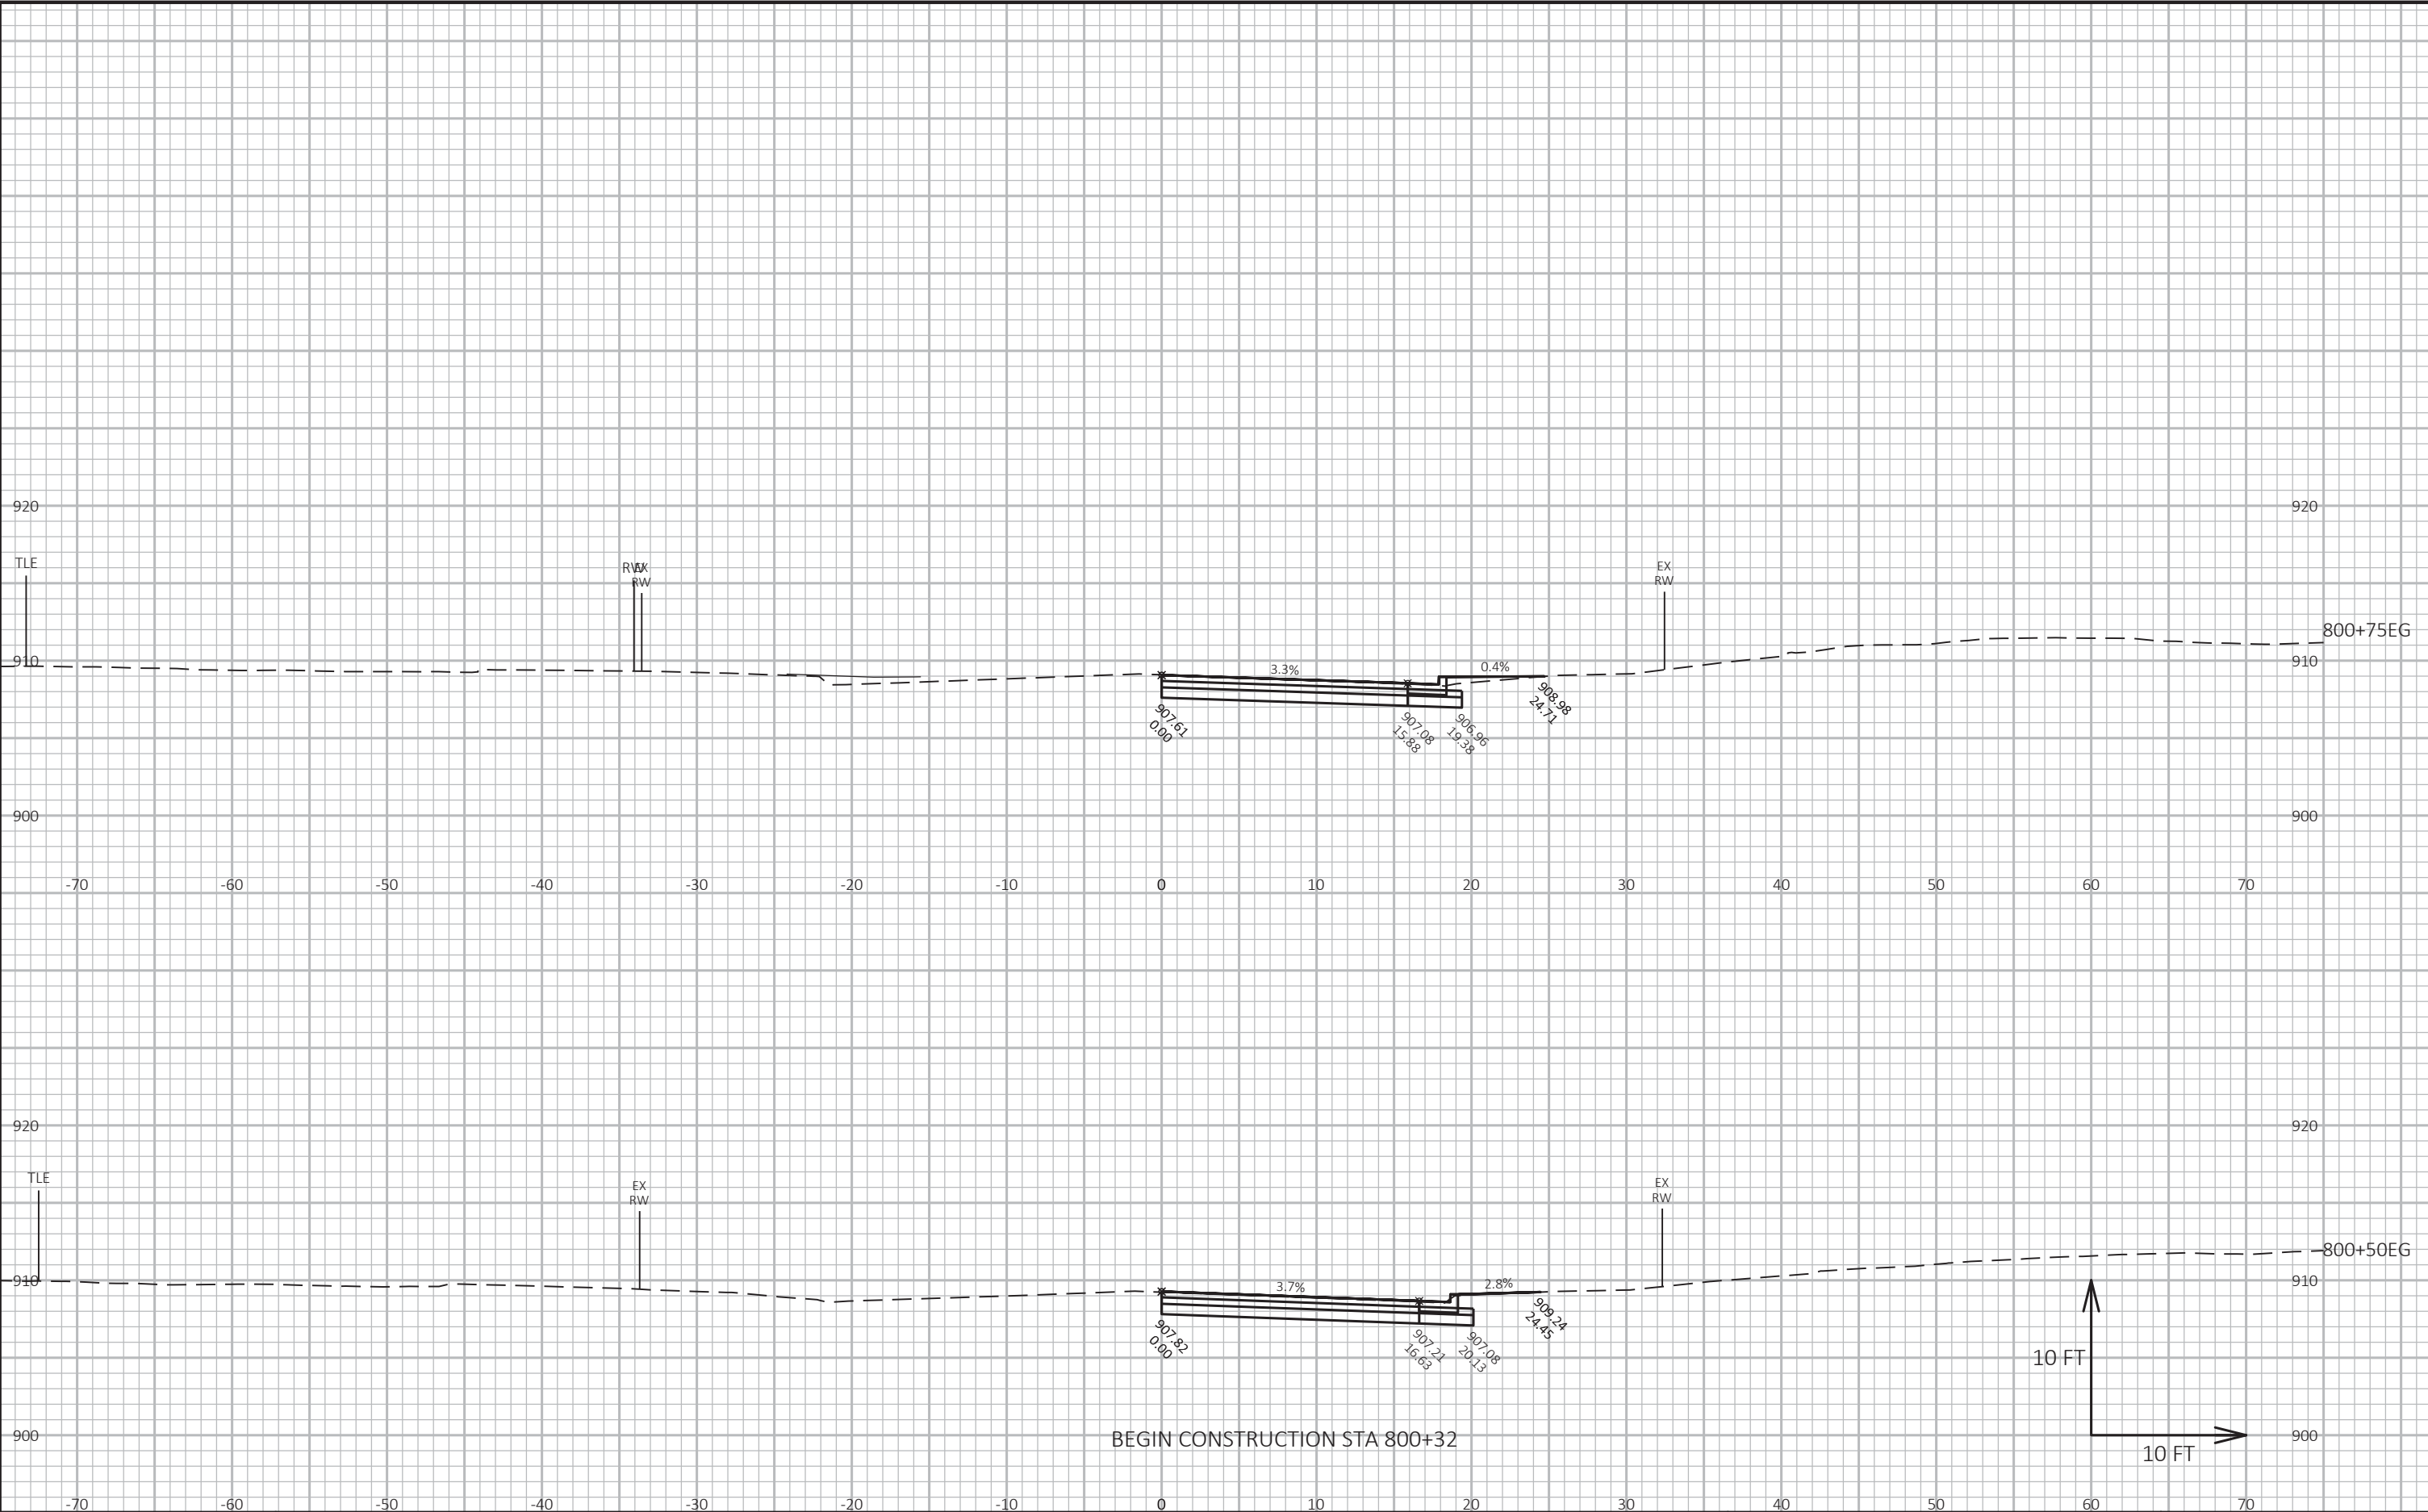

CROSS SECTIONS: GREENWAY CROSS - WEST - STAGE C

Project No. 19-3488
Date: 07-12-2019
Designed By: BJS
Checked By: LMW

SHEET


LAYOUT NAME - GWC1

FILE NAME : G:\FITCHBRG\18013-000\CIVIL3D\SHEETSP\AN\CROSS SECTION\10_FHR_XS - GREENWAY CROSS - WEST.DWG

PLOT DATE : 7/14/2019 11:05 AM

PLOT BY : KL ENGINEERING

PLOT NAME :

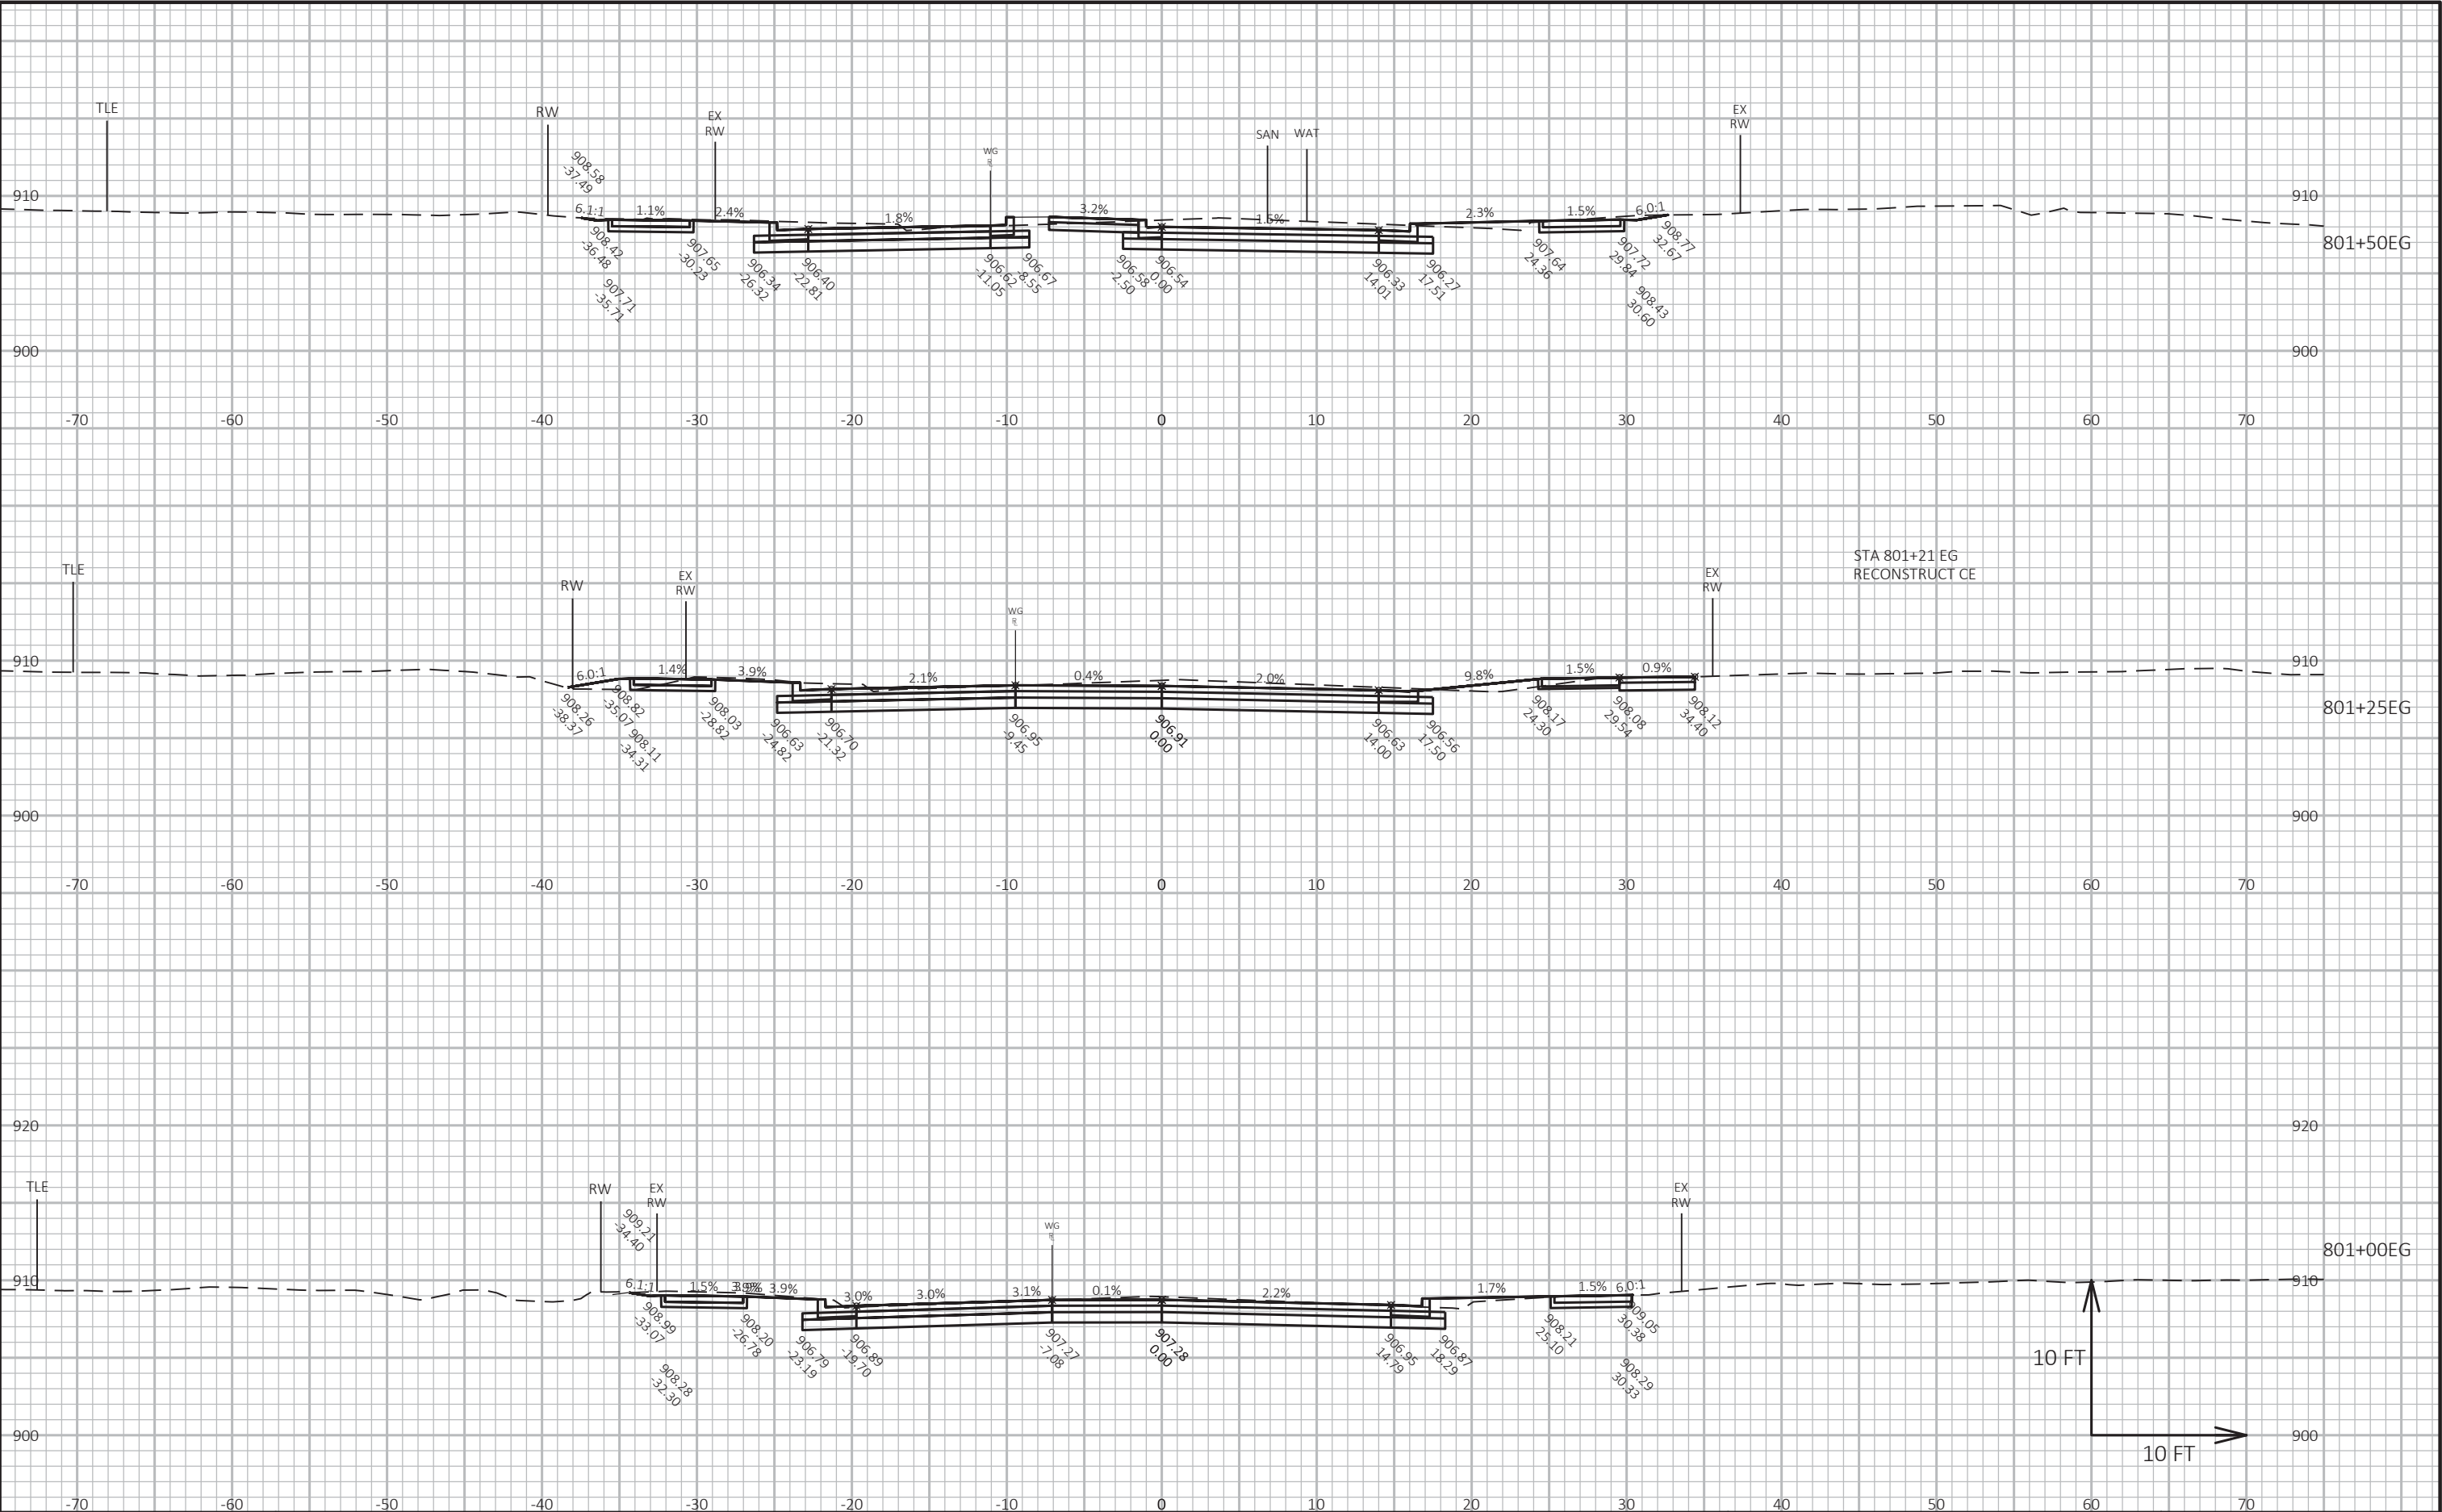

CROSS SECTIONS: GREENWAY CROSS - WEST - STAGE C

LAYOUT NAME - GWC2

FILE NAME : G:\FITCHBRG\18013-000\CIVIL3D\SHEETPLAN\CROSS SECTION\10_FHR_XS - GREENWAY CROSS - WEST.DWG


PLOT DATE : 7/14/2019 11:05 AM

PLOT BY : KL ENGINEERING

PLOT NAME :

Project No. 19-3488
Date: 07-12-2019
Designed By: BJS
Checked By: LMW

SHEET

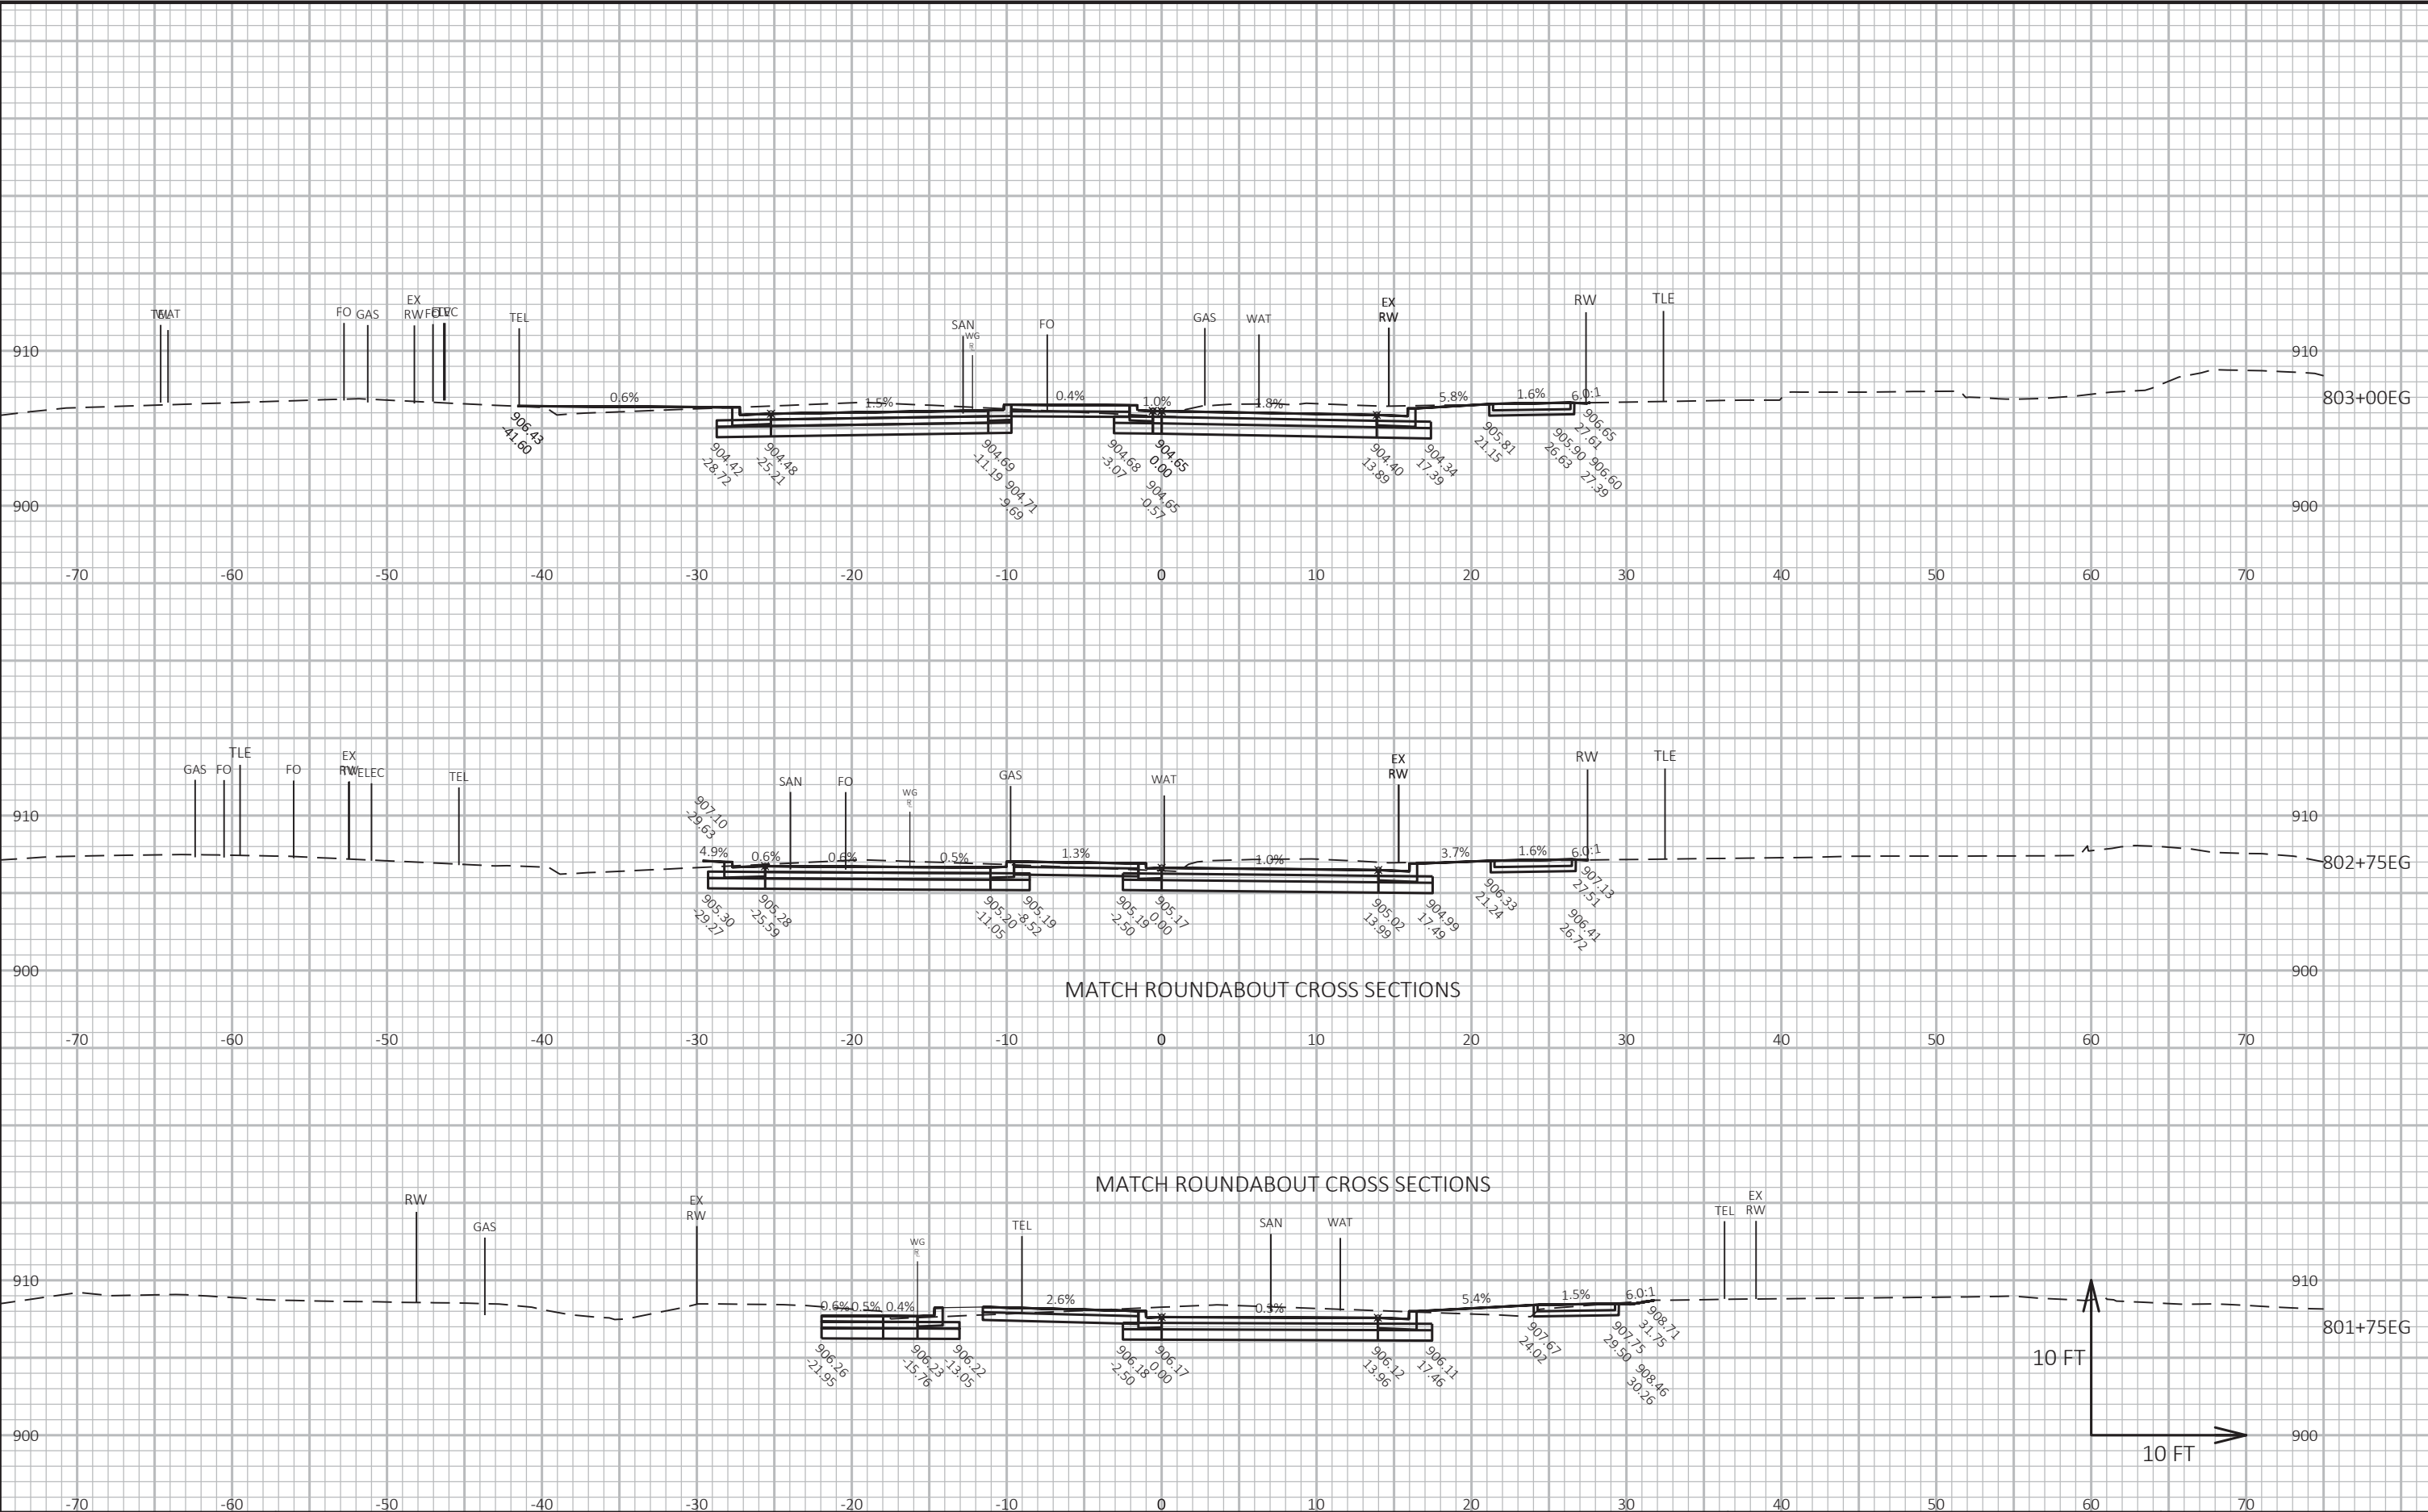

MATCH ROUNDABOUT CROSS SECTIONS

MATCH ROUNDABOUT CROSS SECTIONS



CROSS SECTIONS: GREENWAY CROSS - WEST - STAGE C

Project No. 19-3488
Date: 07-12-2019
Designed By: BJS
Checked By: LMW

SHEET


LAYOUT NAME - GWC3

FILE NAME : G:\FITCHBRG\18013-000\CIVIL3D\SHEETSPLAN\CROSS SECTION\10_FHR_XS - GREENWAY CROSS - WEST.DWG

PLOT DATE : 7/14/2019 11:05 AM

PLOT BY : KL ENGINEERING

PLOT NAME :

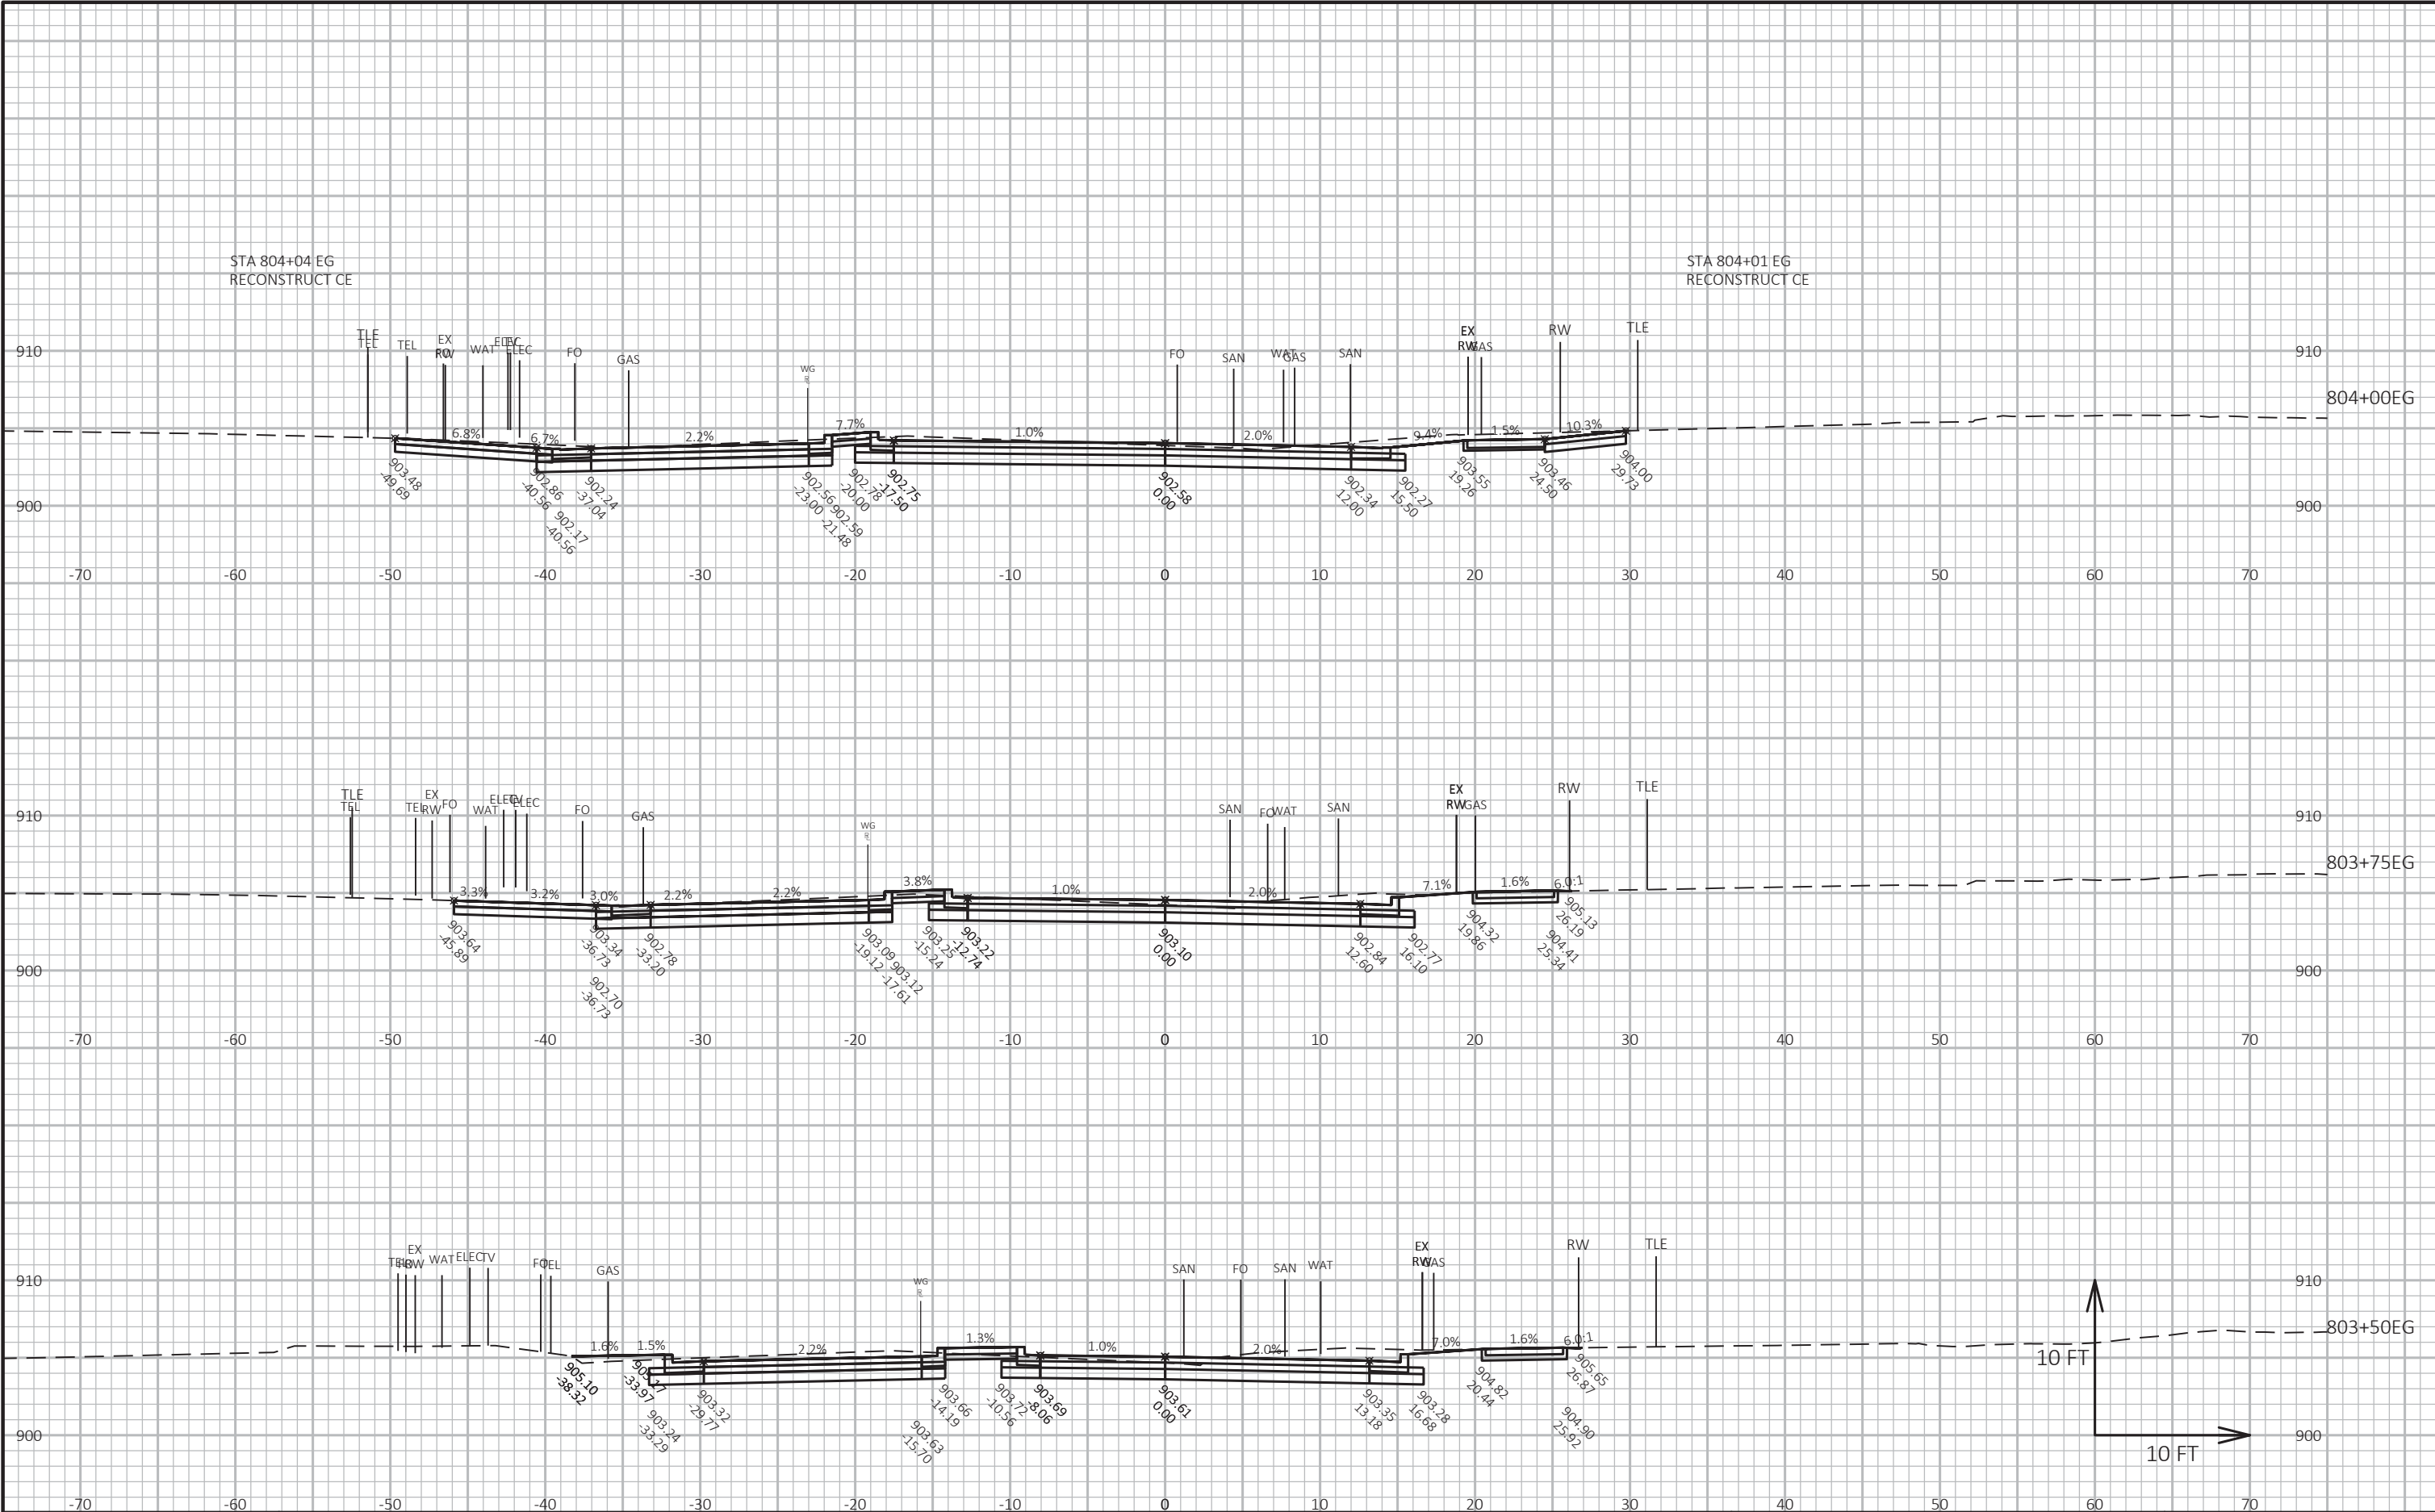

CROSS SECTIONS: GREENWAY CROSS - WEST - STAGE C

LAYOUT NAME - GWC4

FILE NAME : G:\FITCHBRG\18013-000\CIVIL3D\SHEETPLAN\CROSS SECTION\10_FHR_XS - GREENWAY CROSS - WEST.DWG

PLOT DATE : 7/14/2019 11:05 AM


PLOT BY : KL ENGINEERING

PLOT NAME :

Project No. 19-3488
Date: 07-12-2019

Designed By: BJS
Checked By: LMW

SHEET

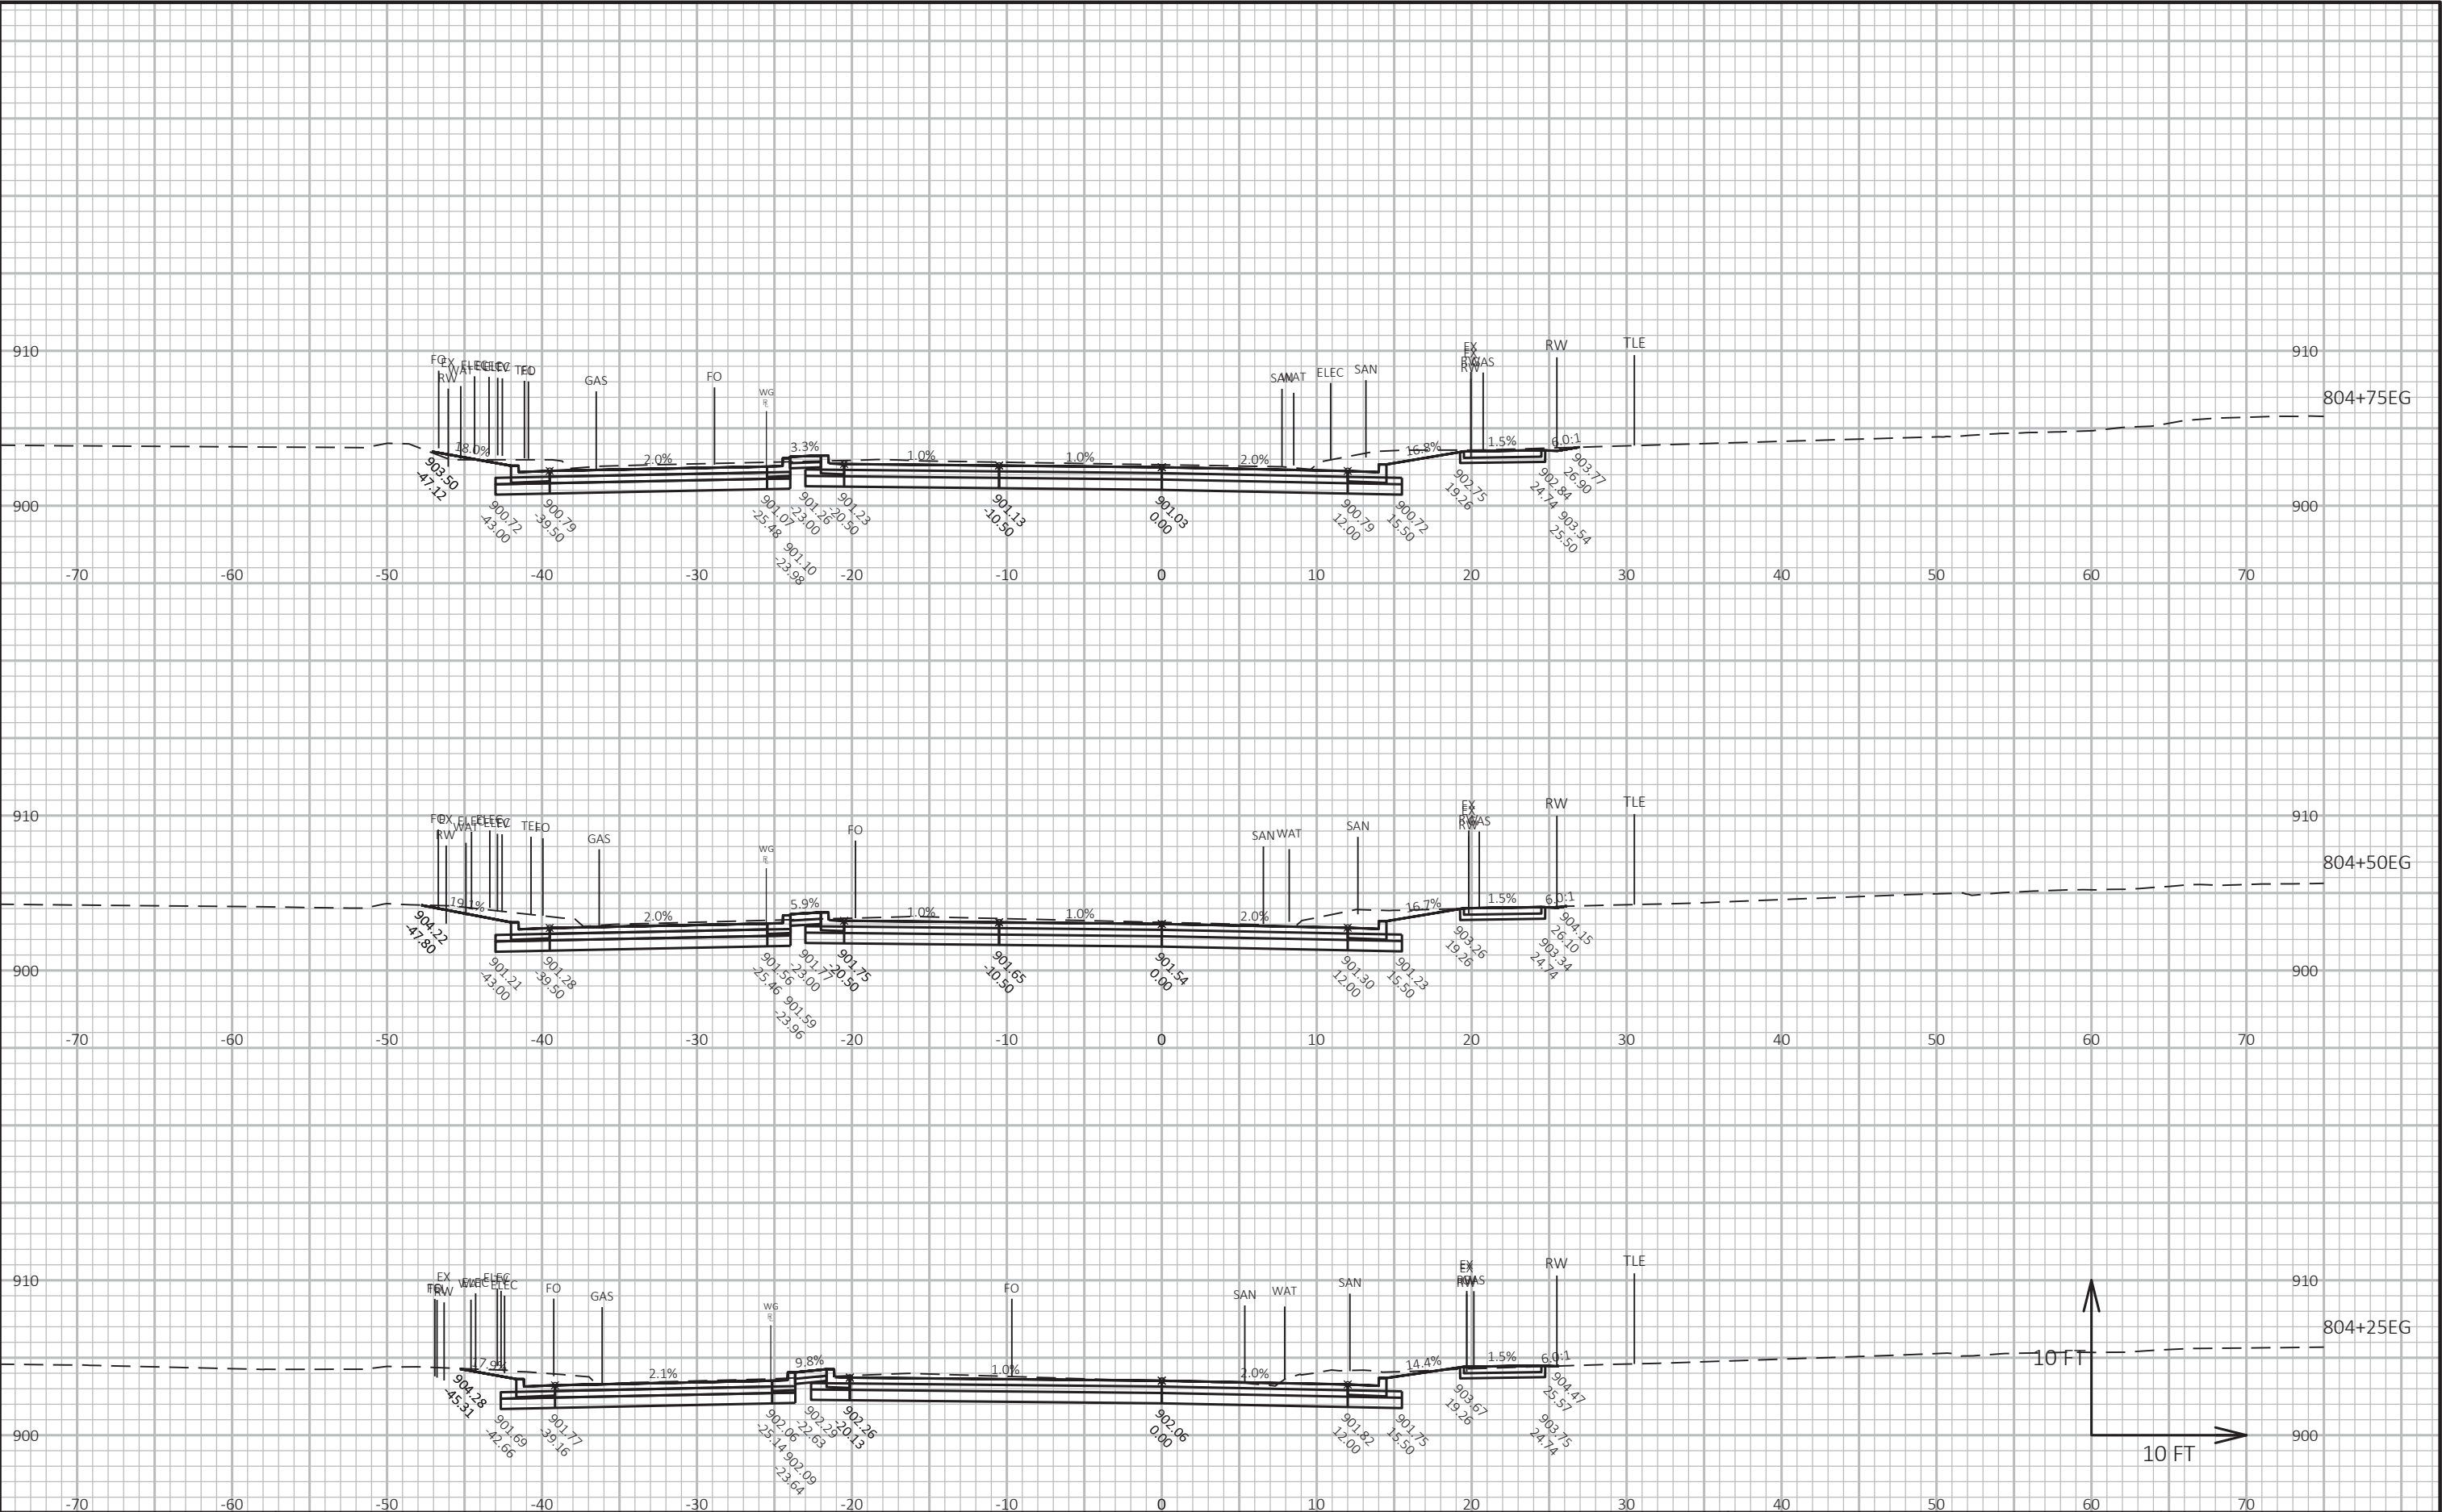

CROSS SECTIONS: GREENWAY CROSS - WEST - STAGE C

LAYOUT NAME - GWCS

FILE NAME : G:\FITCHBRG\18013-000\CIVIL3D\SHEETPLAN\CROSS SECTION\10_FHR_XS - GREENWAY CROSS - WEST.DWG

PLOT DATE : 7/14/2019 11:06 AM


PLOT BY : KL ENGINEERING

PLOT NAME :

Project No. 19-3488
Date: 07-12-2019

Designed By: BJS
Checked By: LMW

SHEET

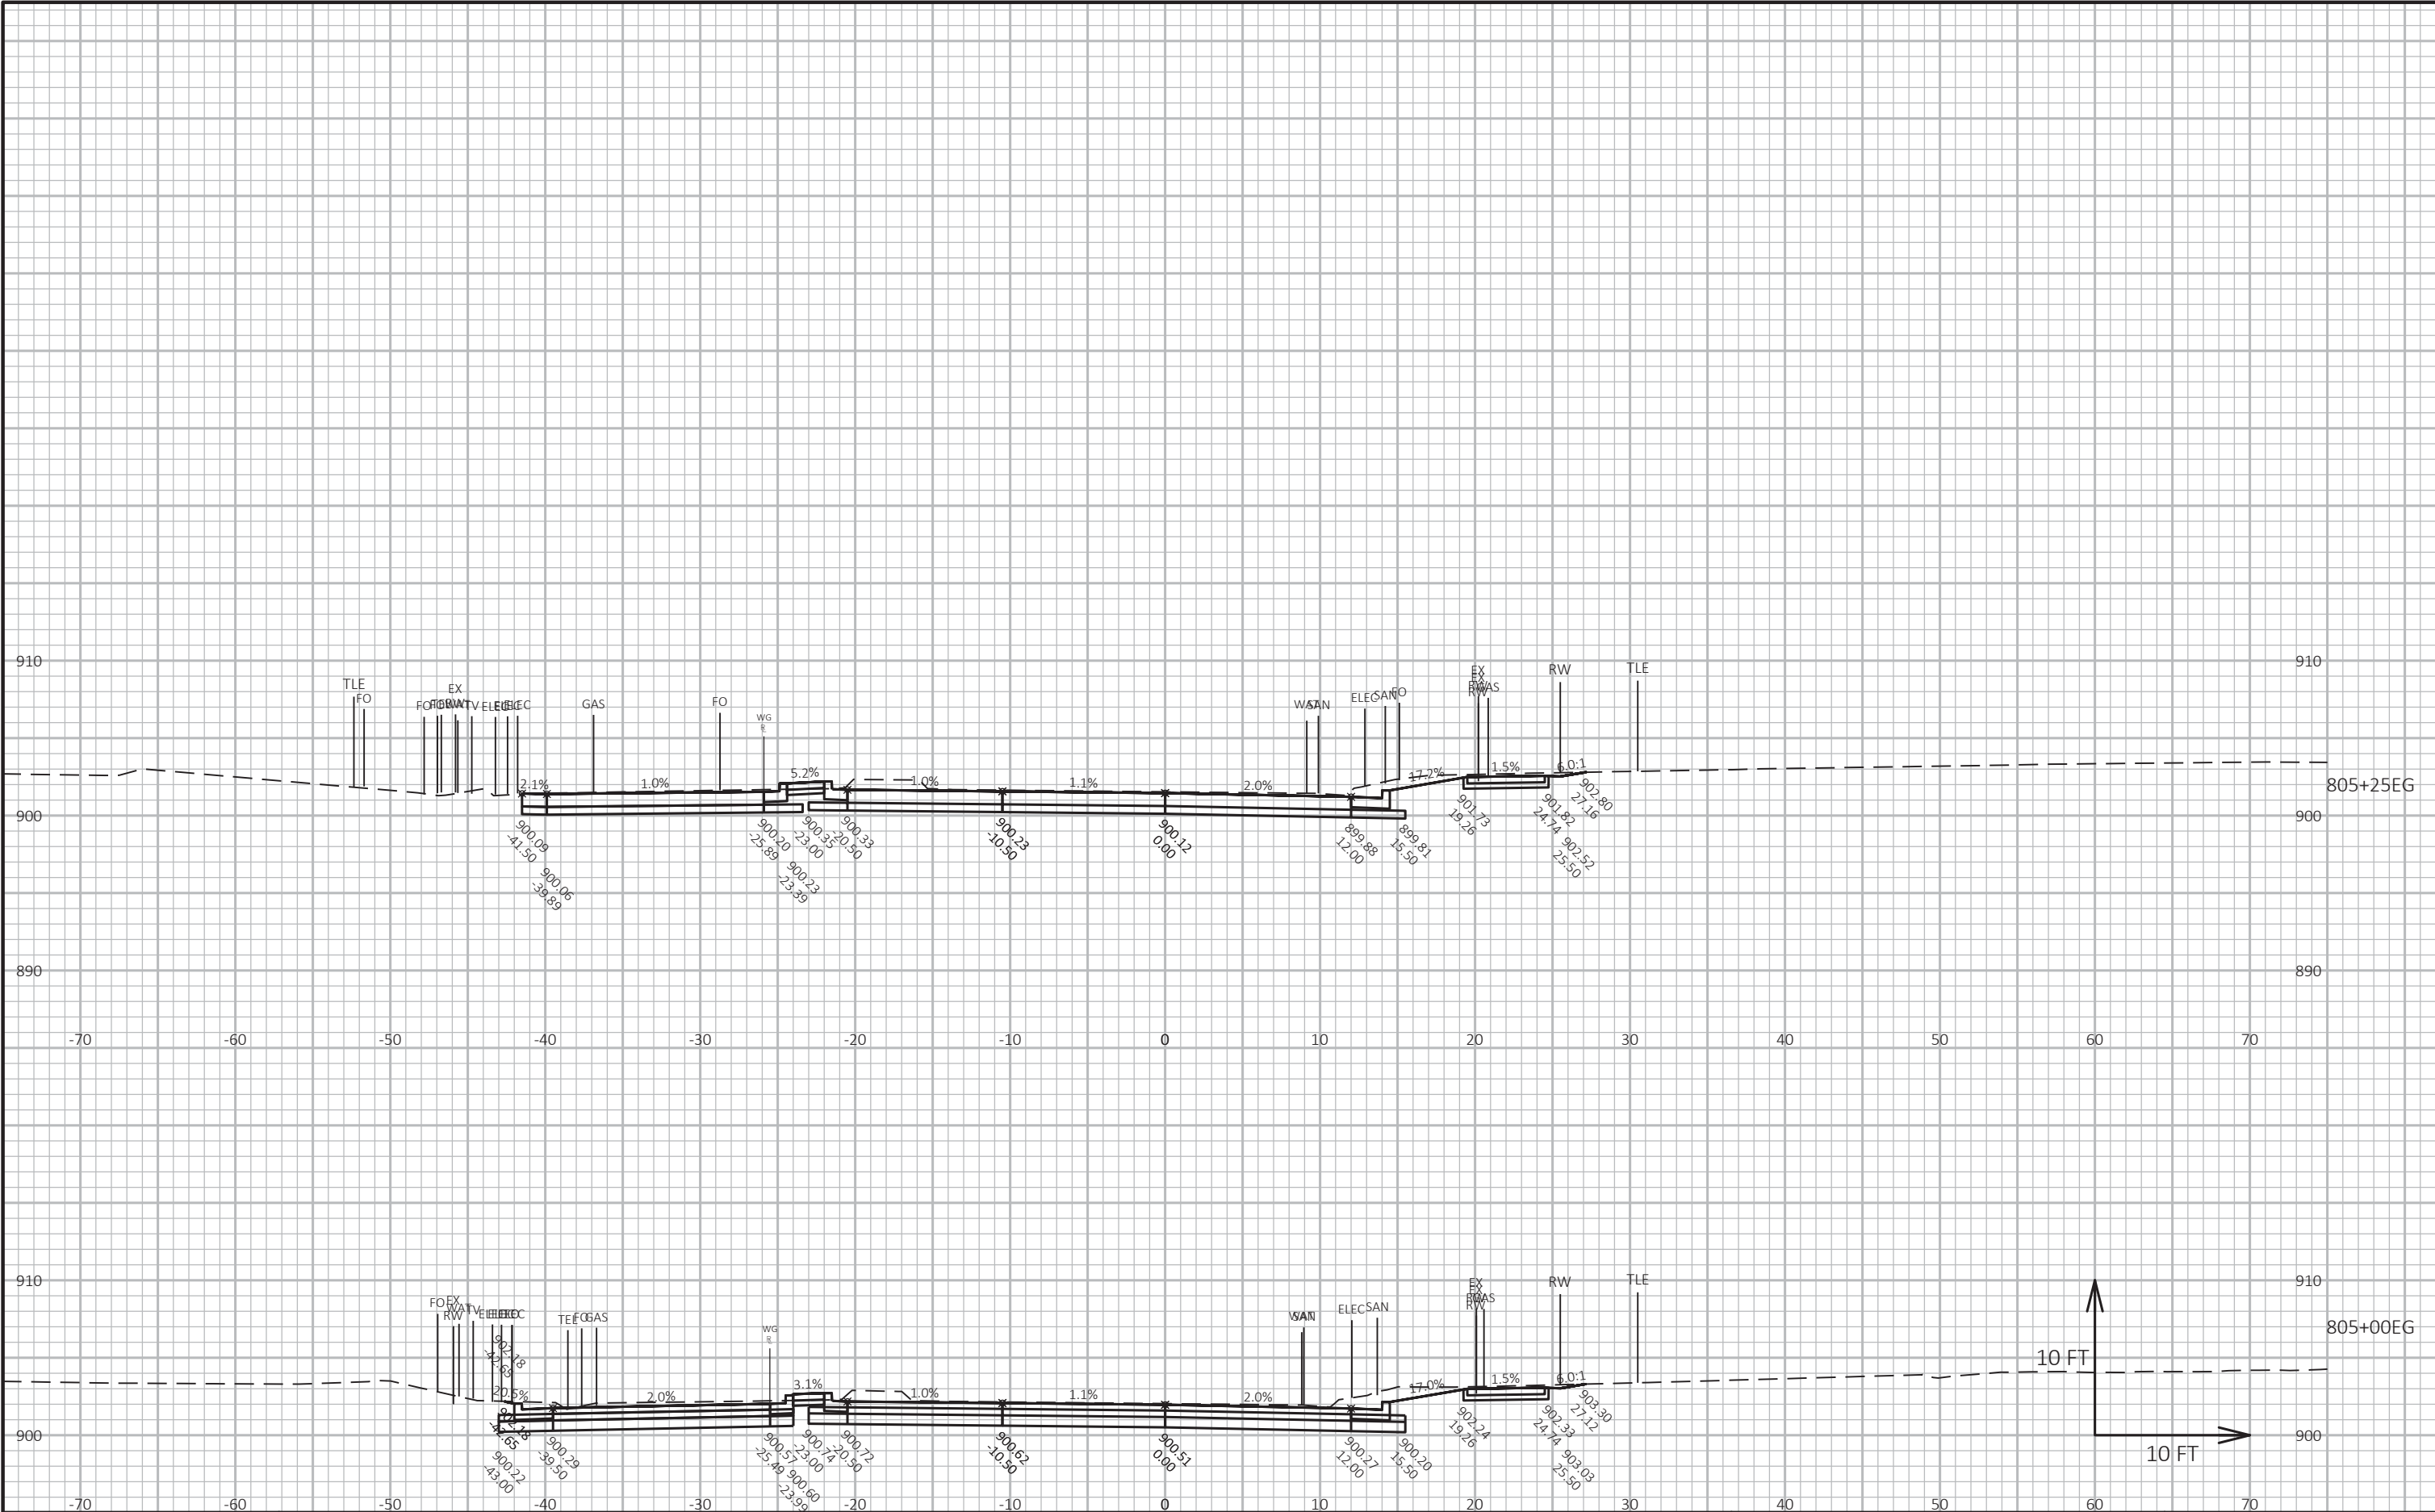

CROSS SECTIONS: GREENWAY CROSS - WEST - STAGE C

LAYOUT NAME - GWC6

FILE NAME : G:\FITCHBRG\18013-000\CIVIL3D\SHEETSPLAN\CROSS SECTION\10_FHR_XS - GREENWAY CROSS - WEST.DWG


PLOT DATE : 7/14/2019 11:06 AM

PLOT BY : KL ENGINEERING

PLOT NAME :

Project No. 19-3488
Date: 07-12-2019
Designed By: BJS
Checked By: LMW


SHEET

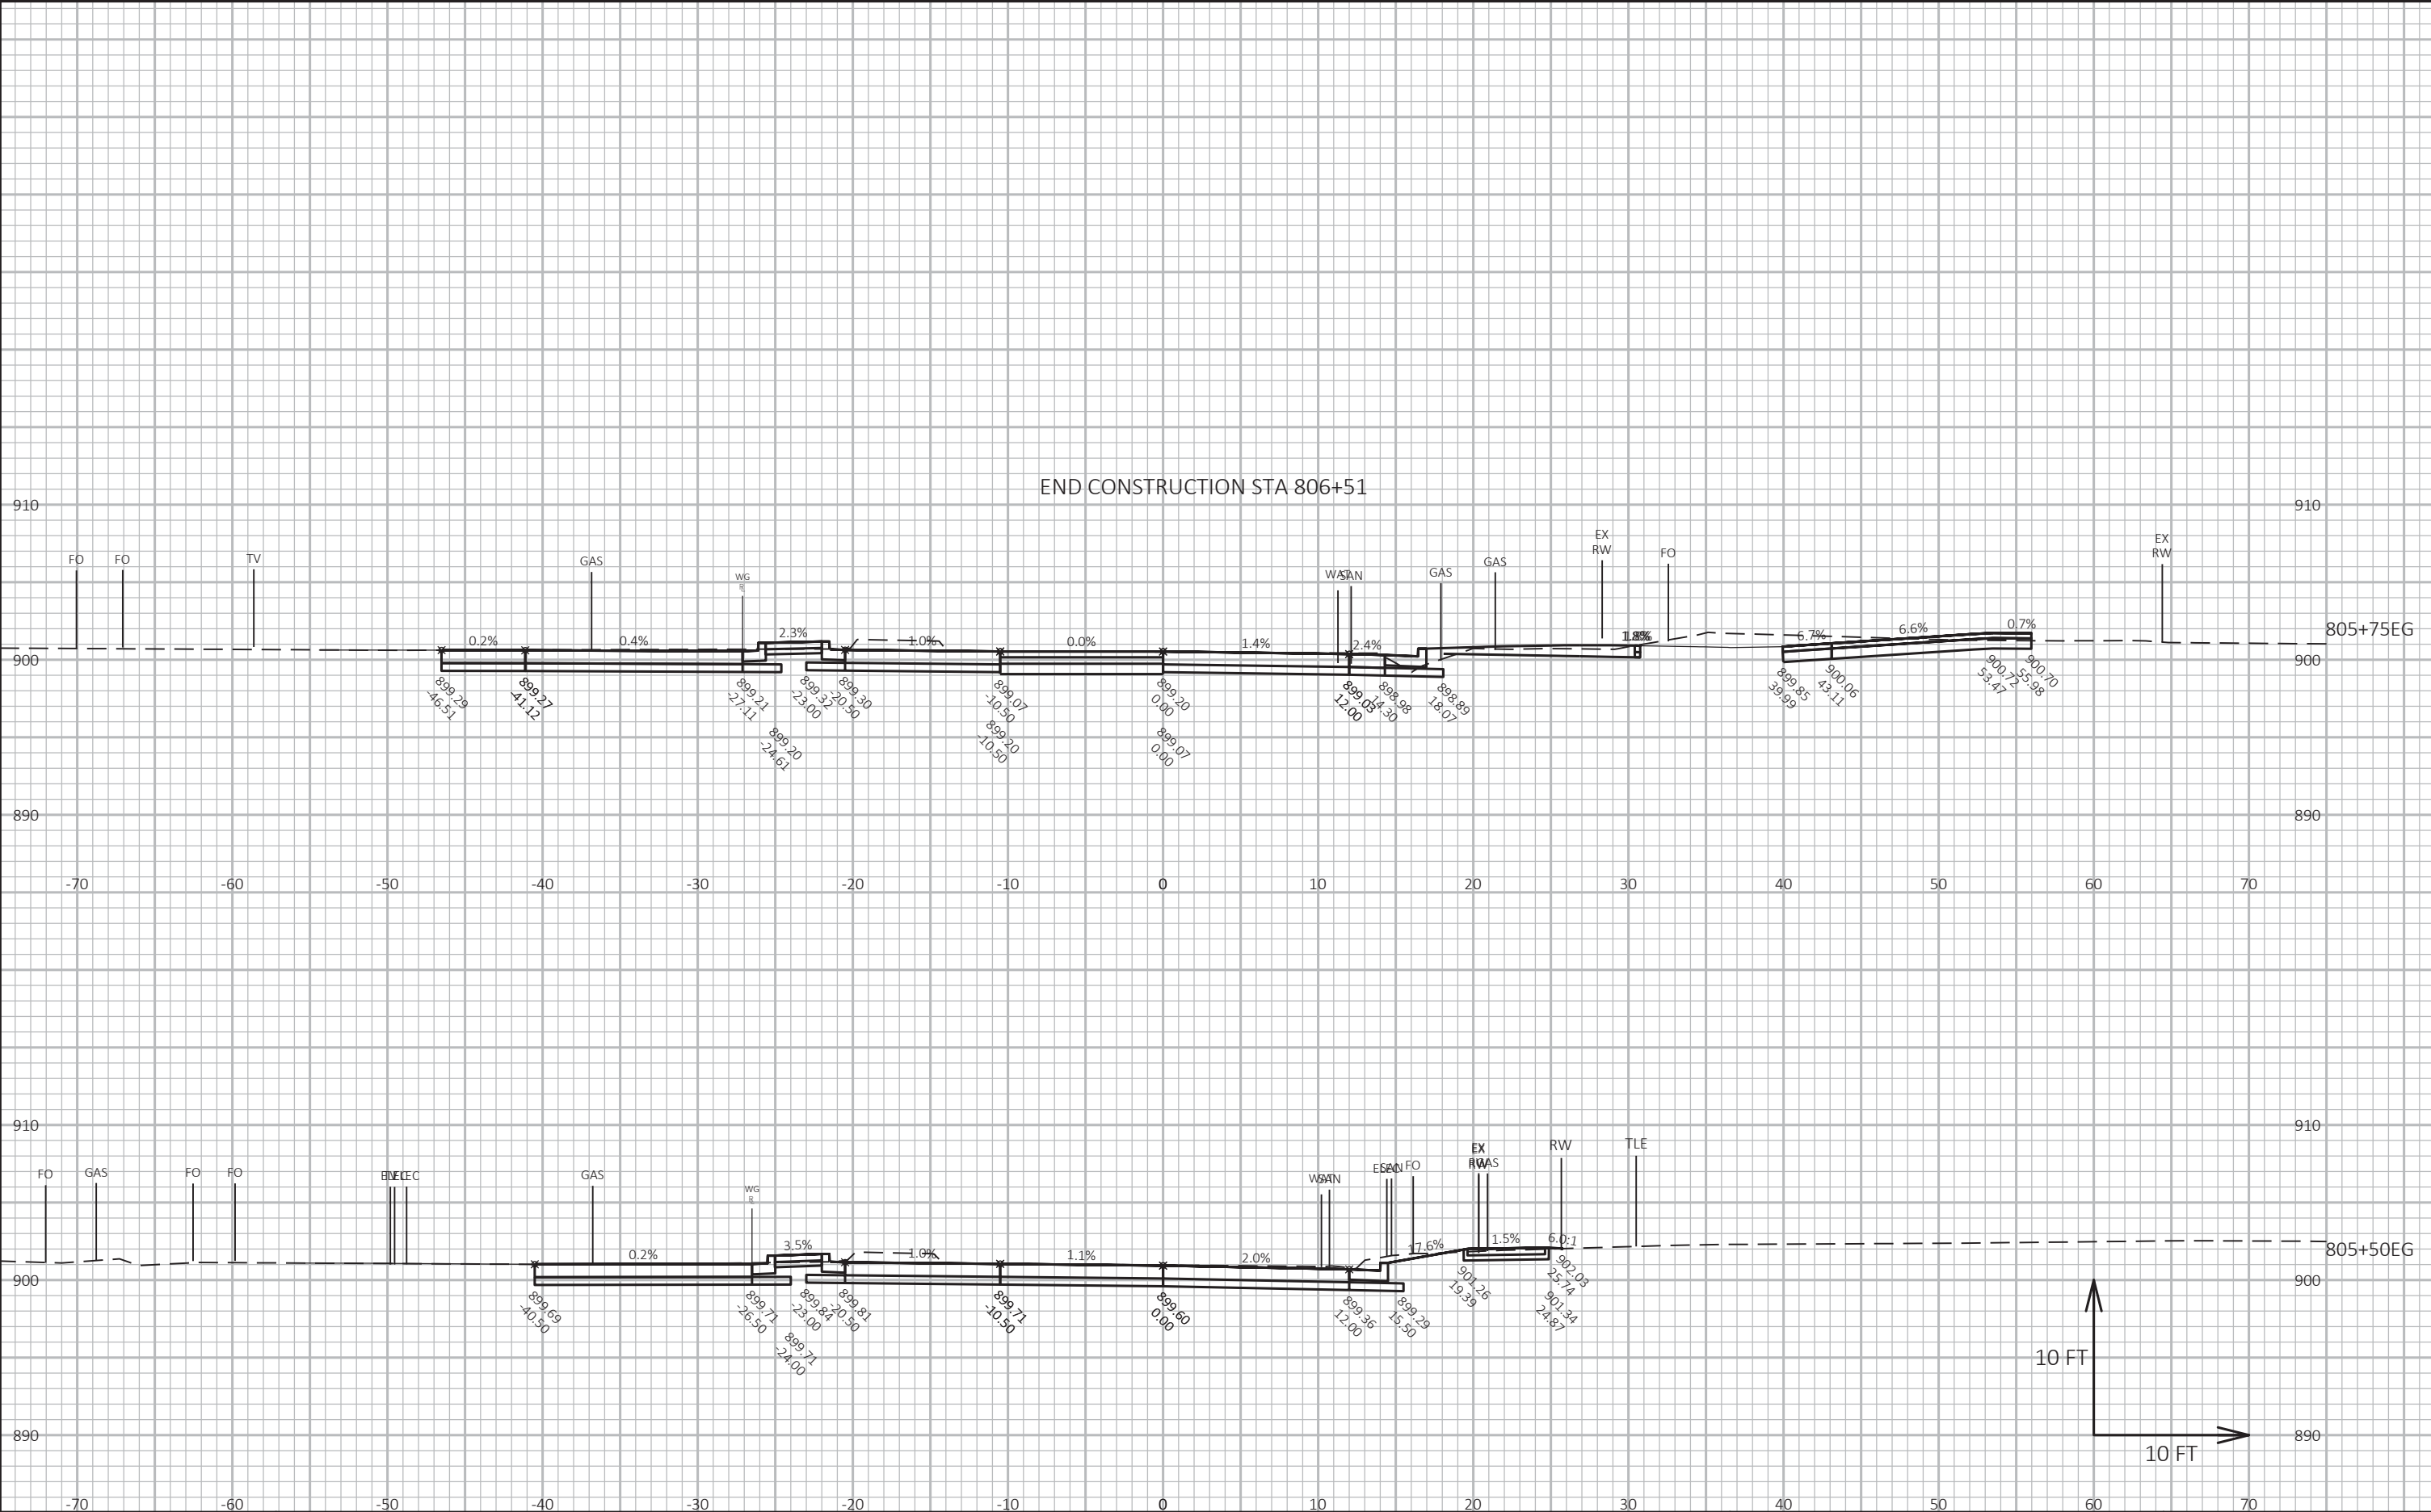

CROSS SECTIONS: GREENWAY CROSS - WEST - STAGE C

Project No. 19-3488
Date: 07-12-2019
Designed By: BJS
Checked By: LMW

SHEET

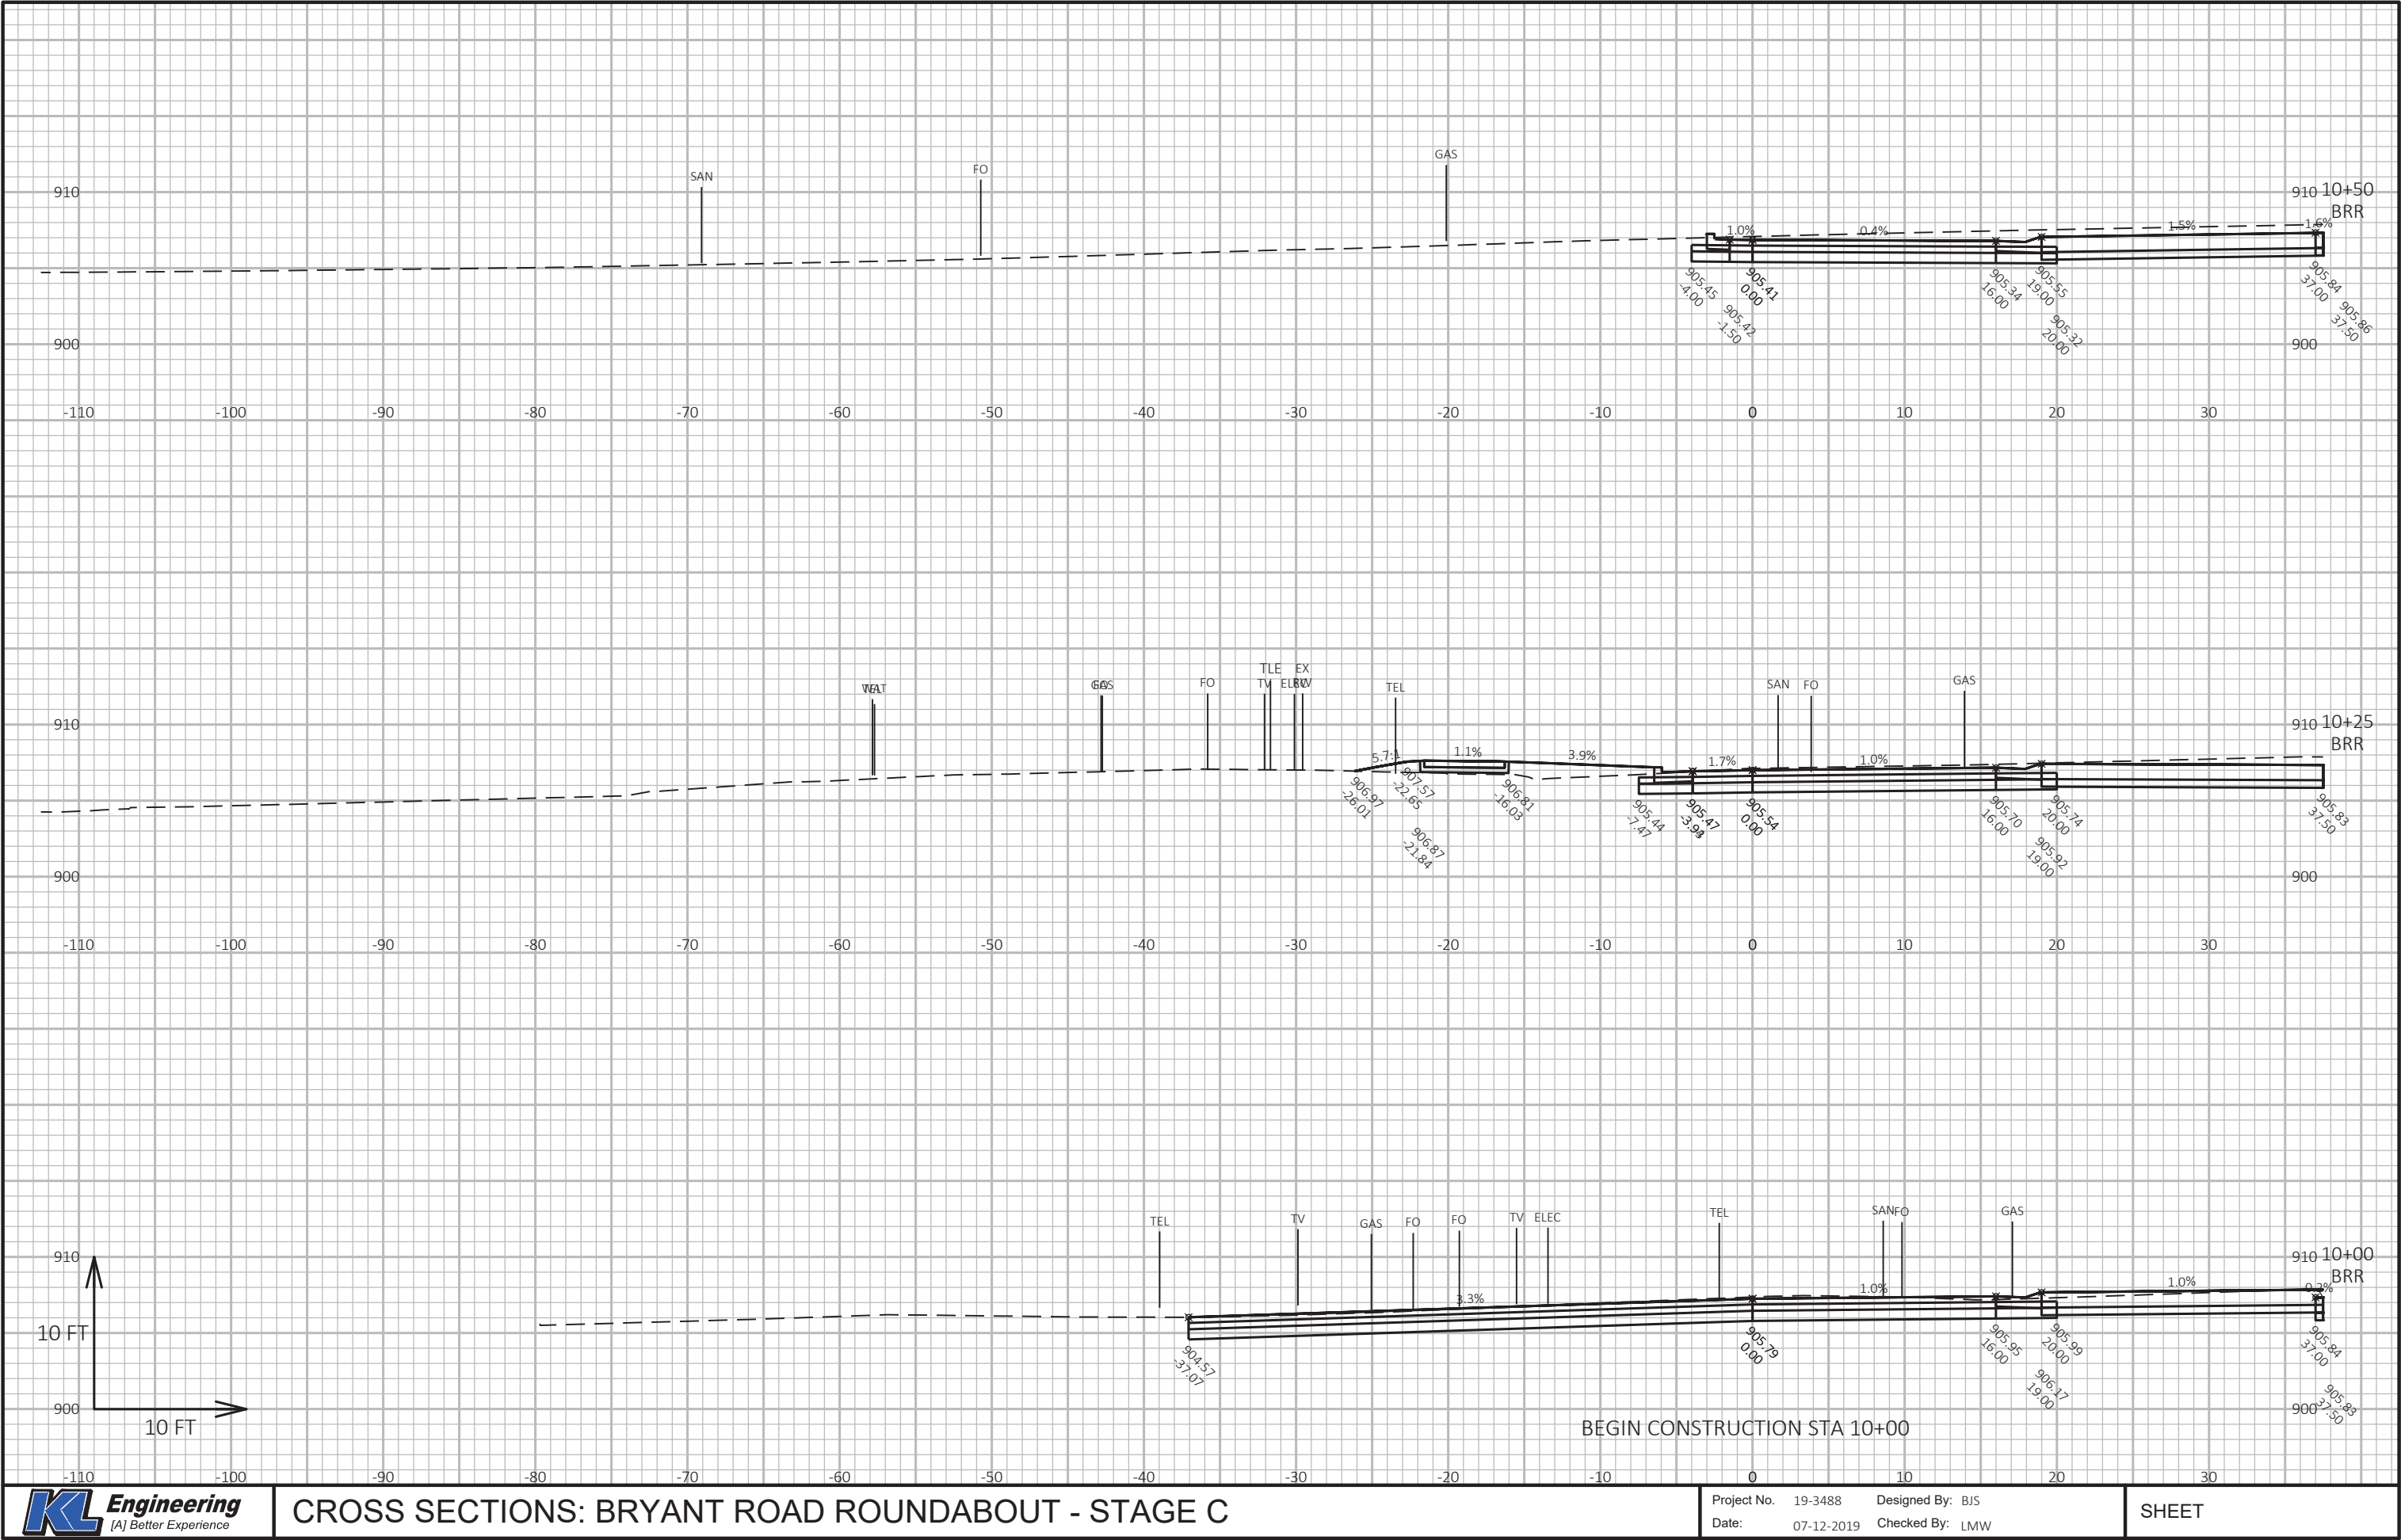

CROSS SECTIONS: BRYANT ROAD ROUNDABOUT - STAGE C

LAYOUT NAME - RAB

FILE NAME : G:\FITCHBRG\18013-000\CIVIL3D\SHEETSPLAN\CROSS SECTION\10_FHR_XS - GREENWAY CROSS - WEST.DWG

PLOT DATE : 7/14/2019 11:15 AM


PLOT BY : KL ENGINEERING

PLOT NAME :

Project No. 19-3488
Date: 07-12-2019

Designed By: BJS
Checked By: LMW

SHEET

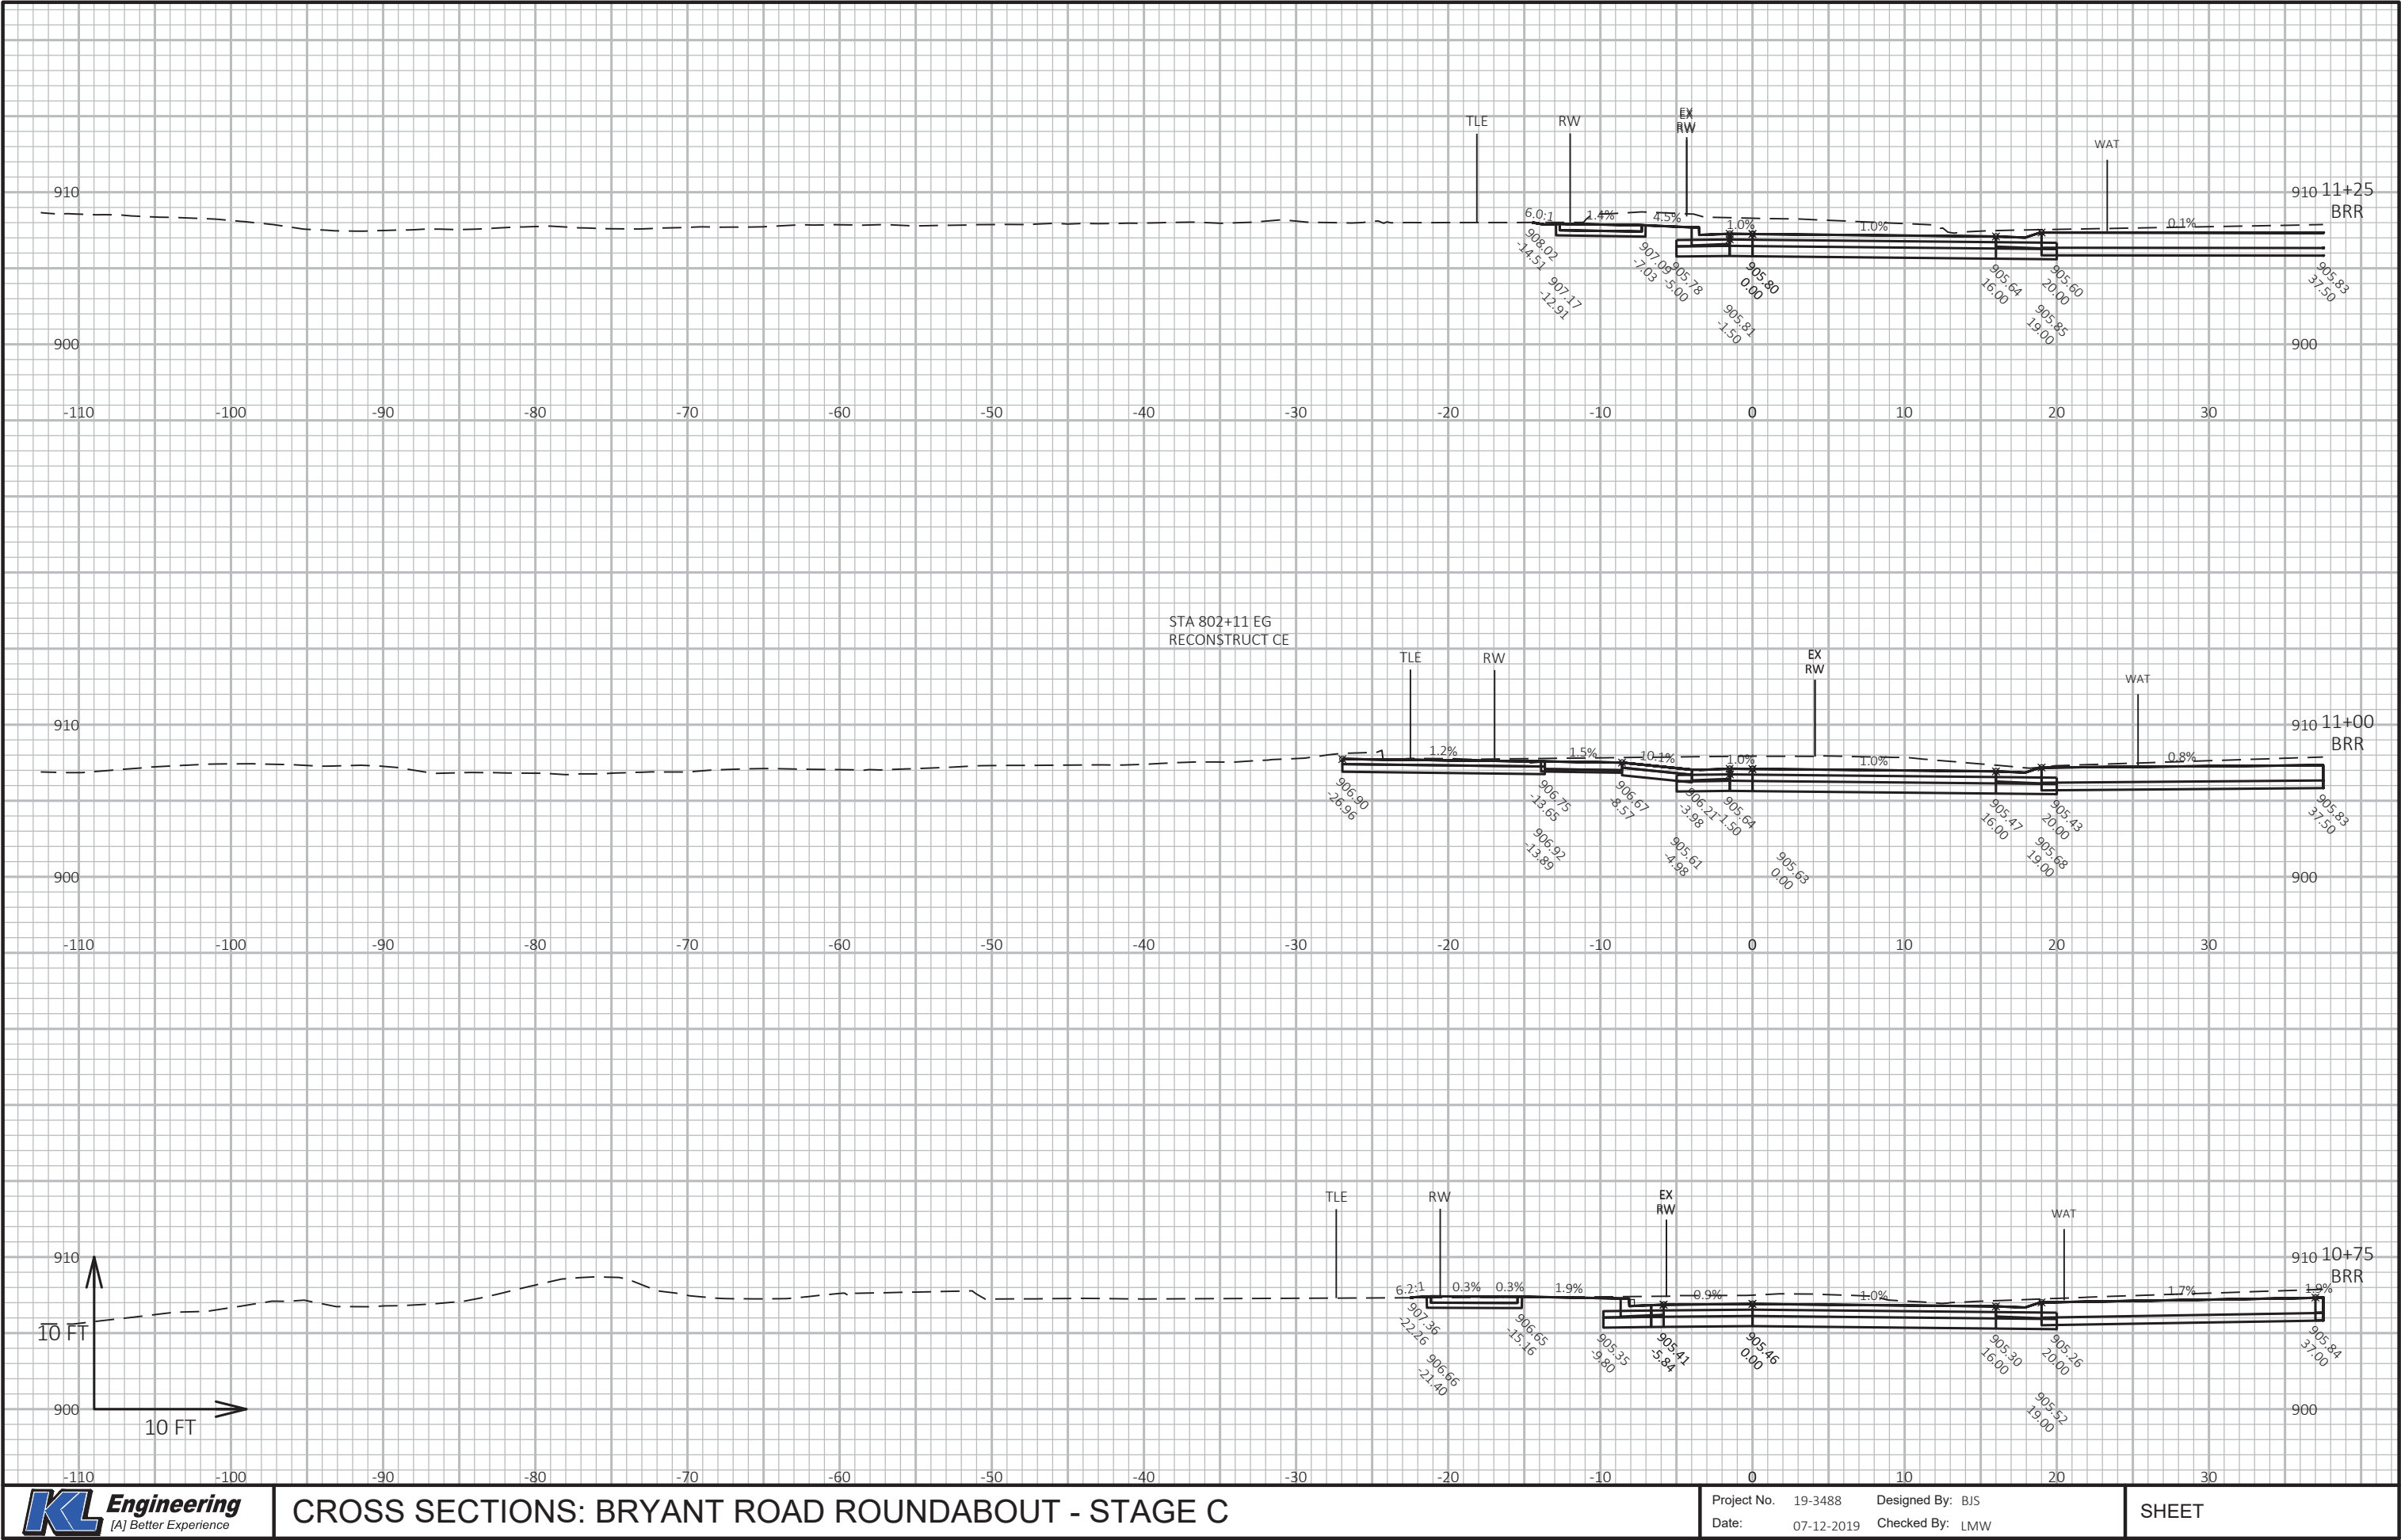

CROSS SECTIONS: BRYANT ROAD ROUNDABOUT - STAGE C


Project No. 19-3488
Date: 07-12-2019
Designed By: BJS
Checked By: LMW


SHEET



Project No.	19-3488	Designed By:	BJS
Date:	07-12-2019	Checked By:	LMW

SHEET

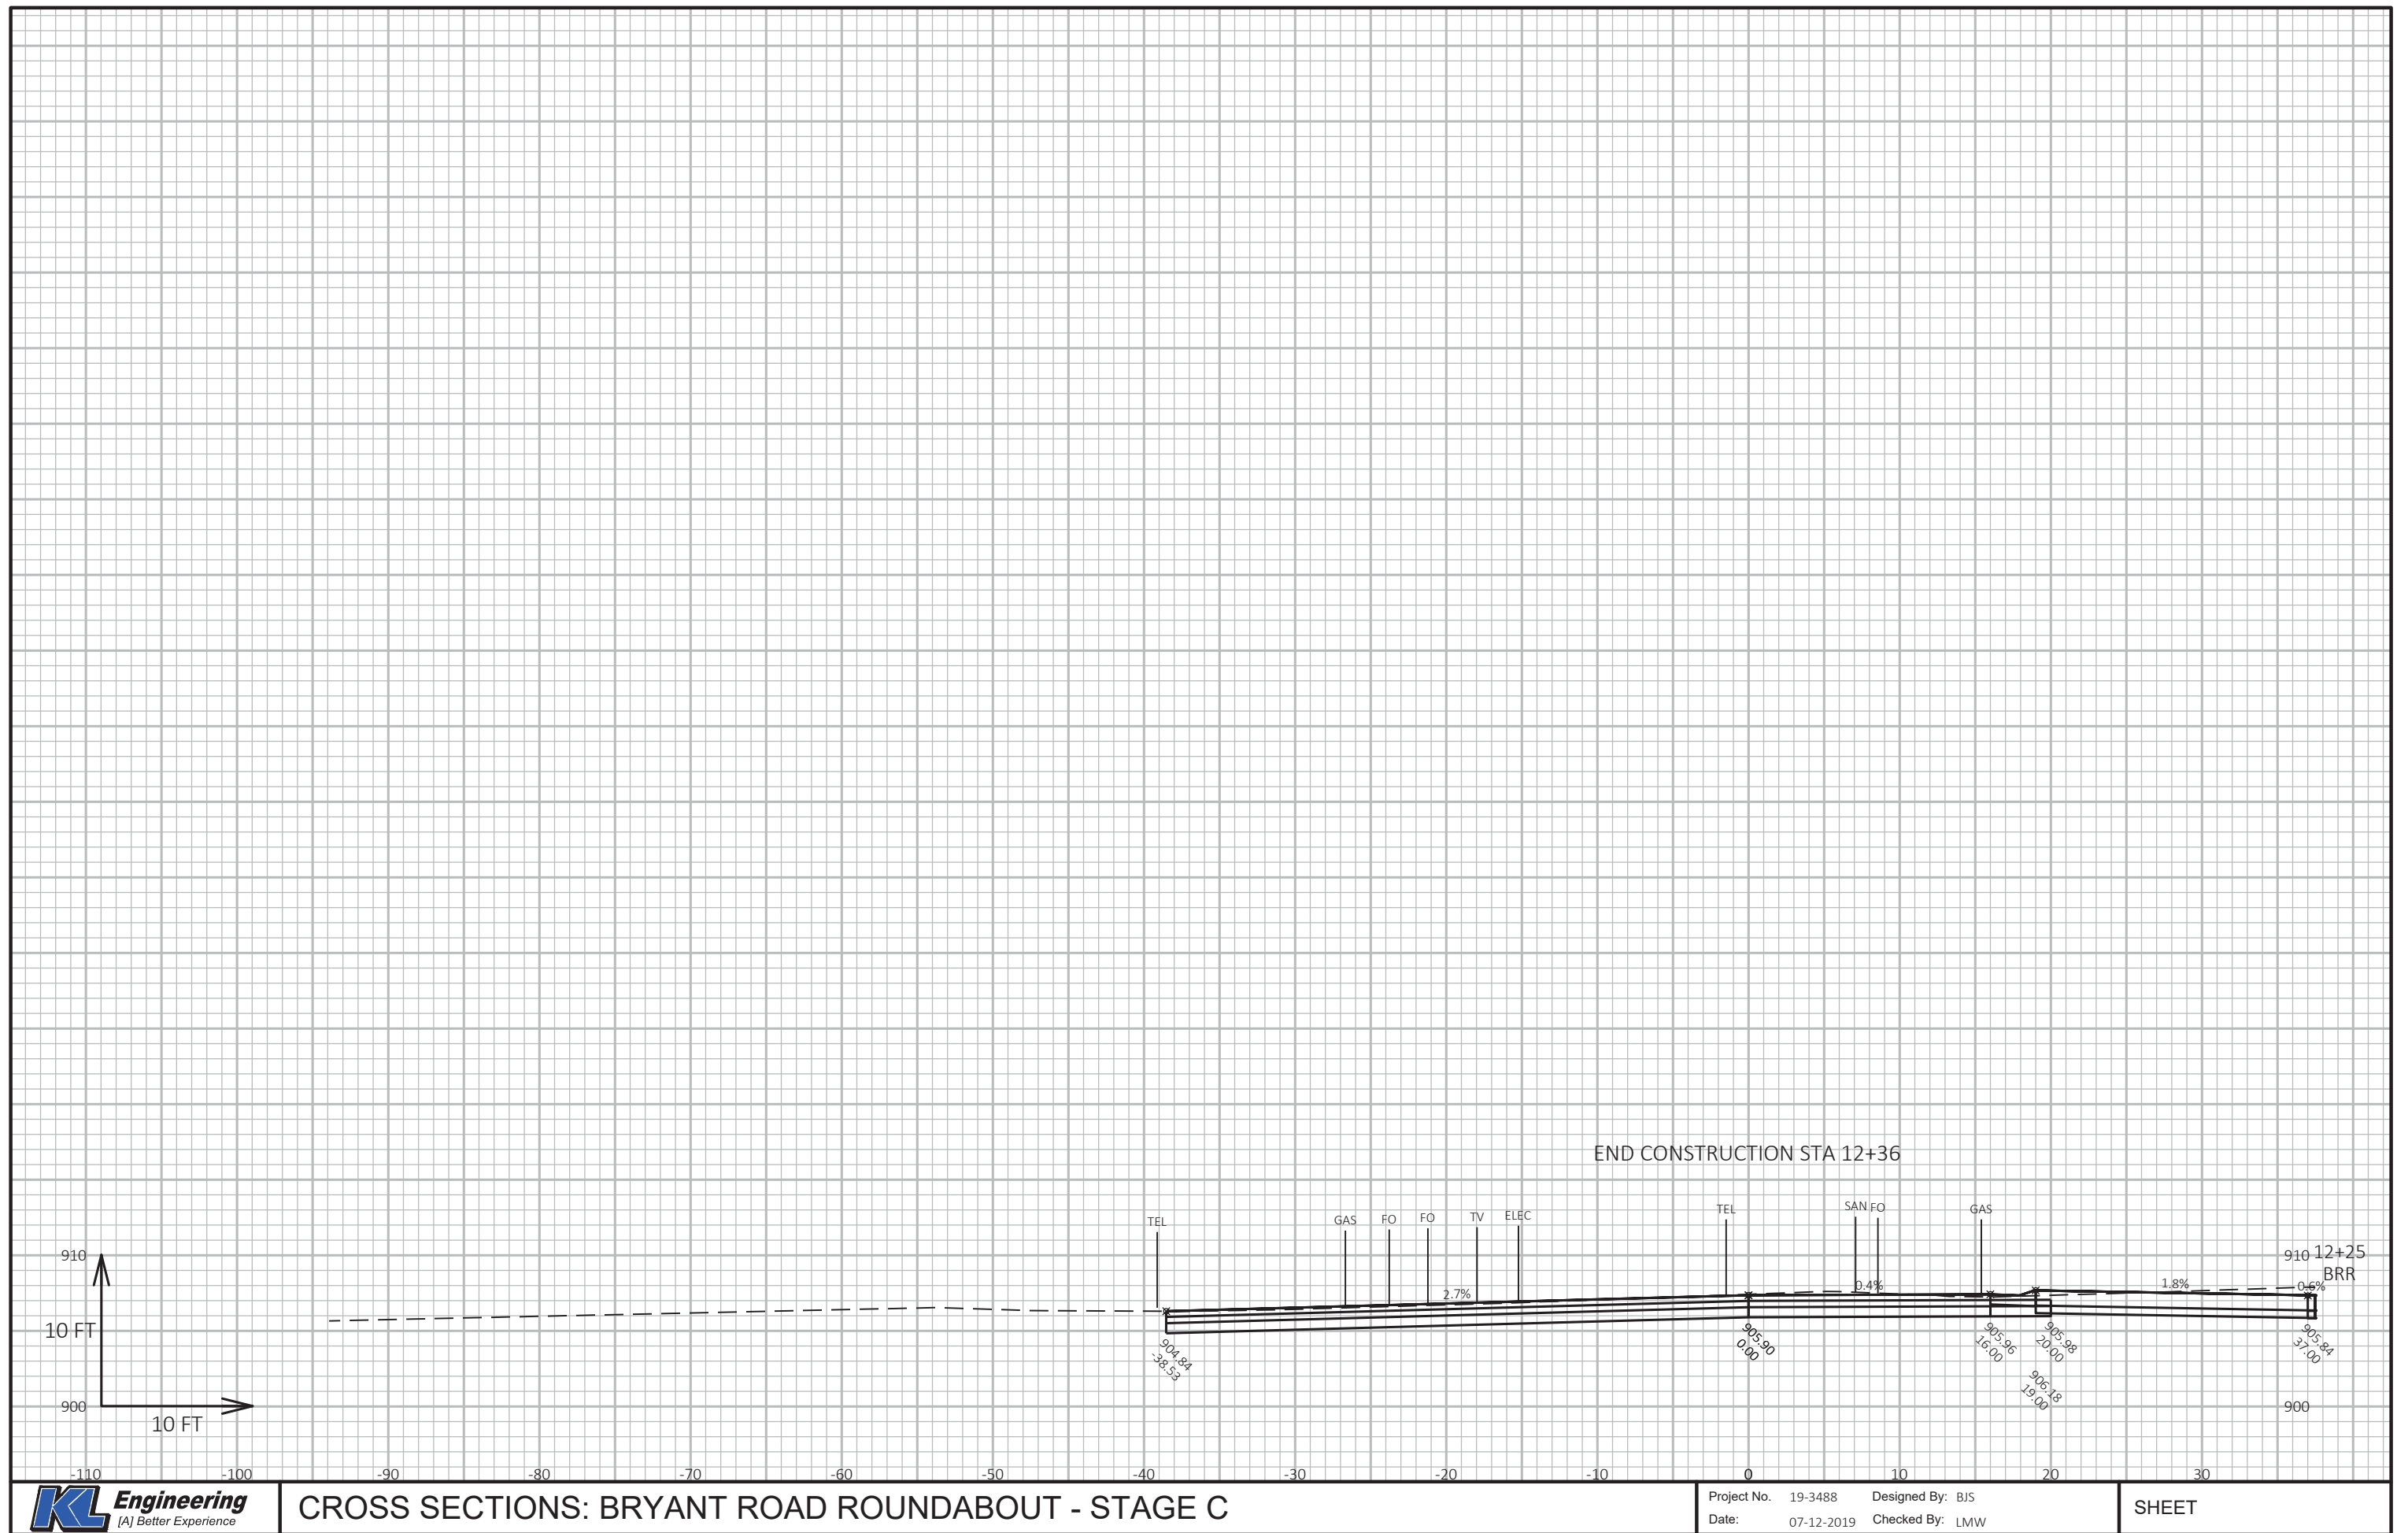

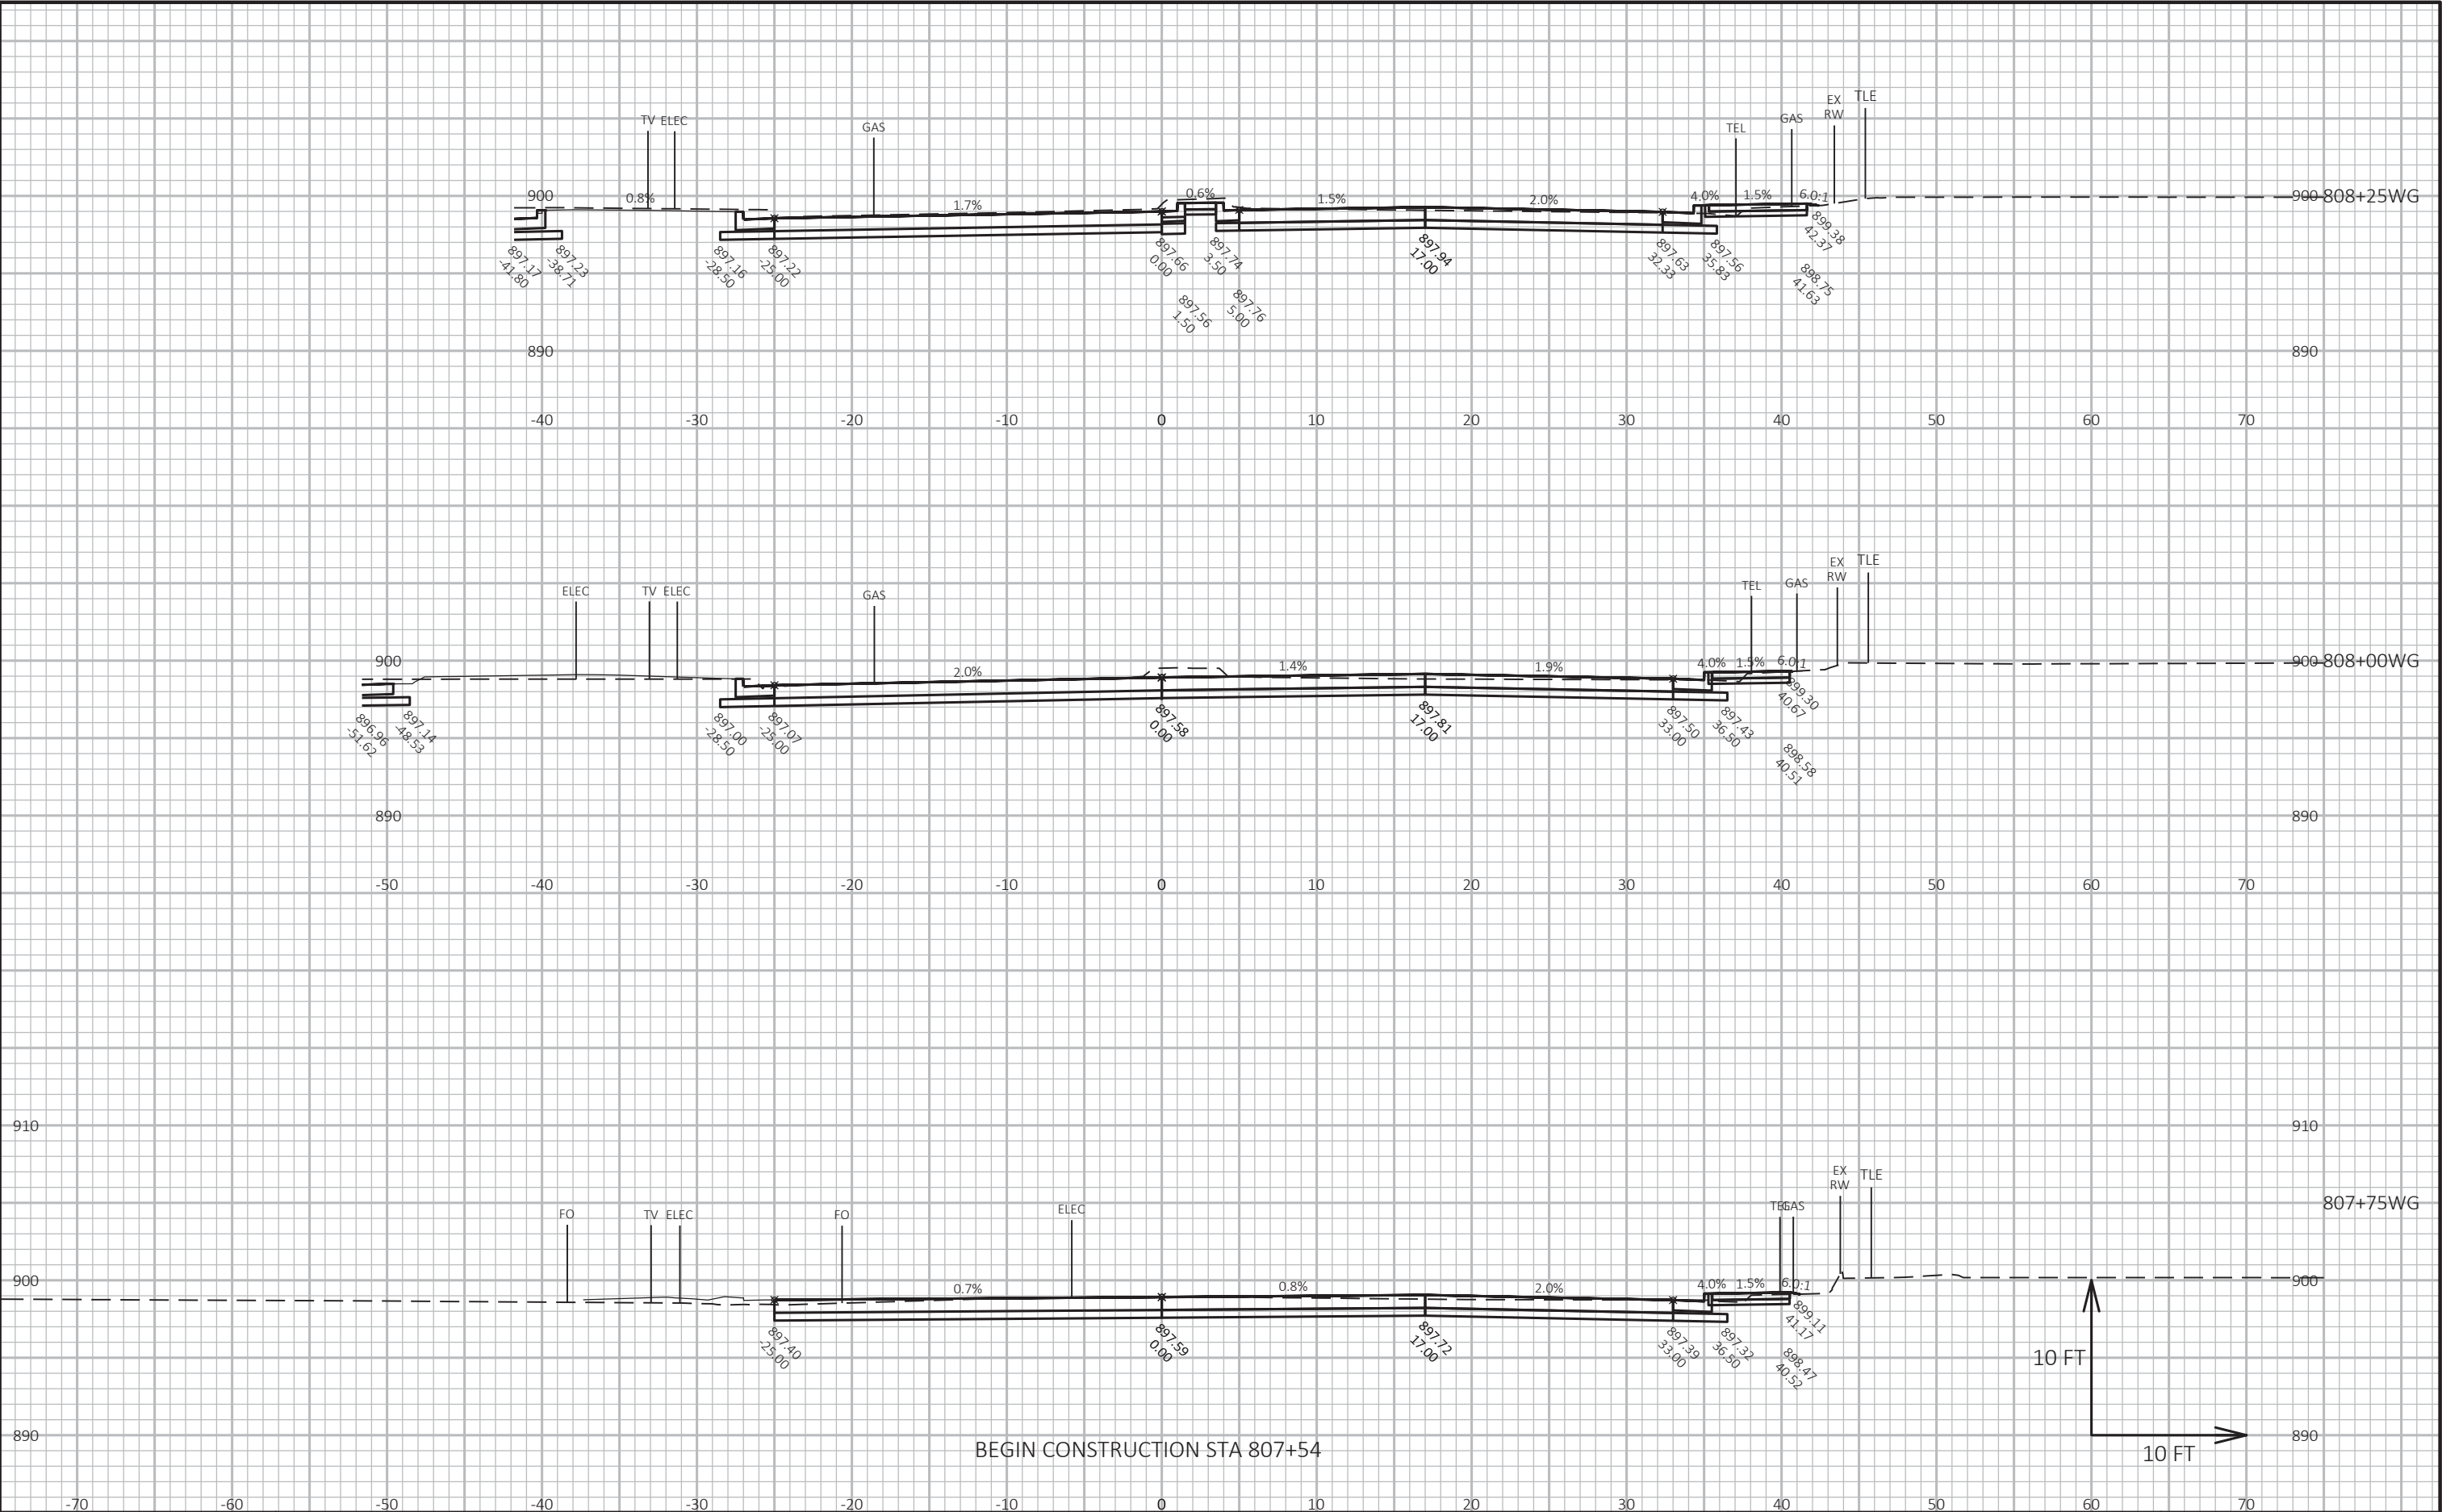

CROSS SECTIONS: GREENWAY CROSS - EAST - STAGE B

LAYOUT NAME - EGWC1

FILE NAME : G:\FITCHBRG\18013-000\CIVIL3D\SHEETSPLAN\CROSS SECTION\11_FHR_XS - GREENWAY CROSS - EAST.DWG

PLOT DATE : 7/26/2019 6:48 AM


PLOT BY : BRIAN ST. VINCENT


PLOT NAME :

Project No. 19-3488
Date: 07-12-2019

Designed By: BJS
Checked By: LMW

SHEET

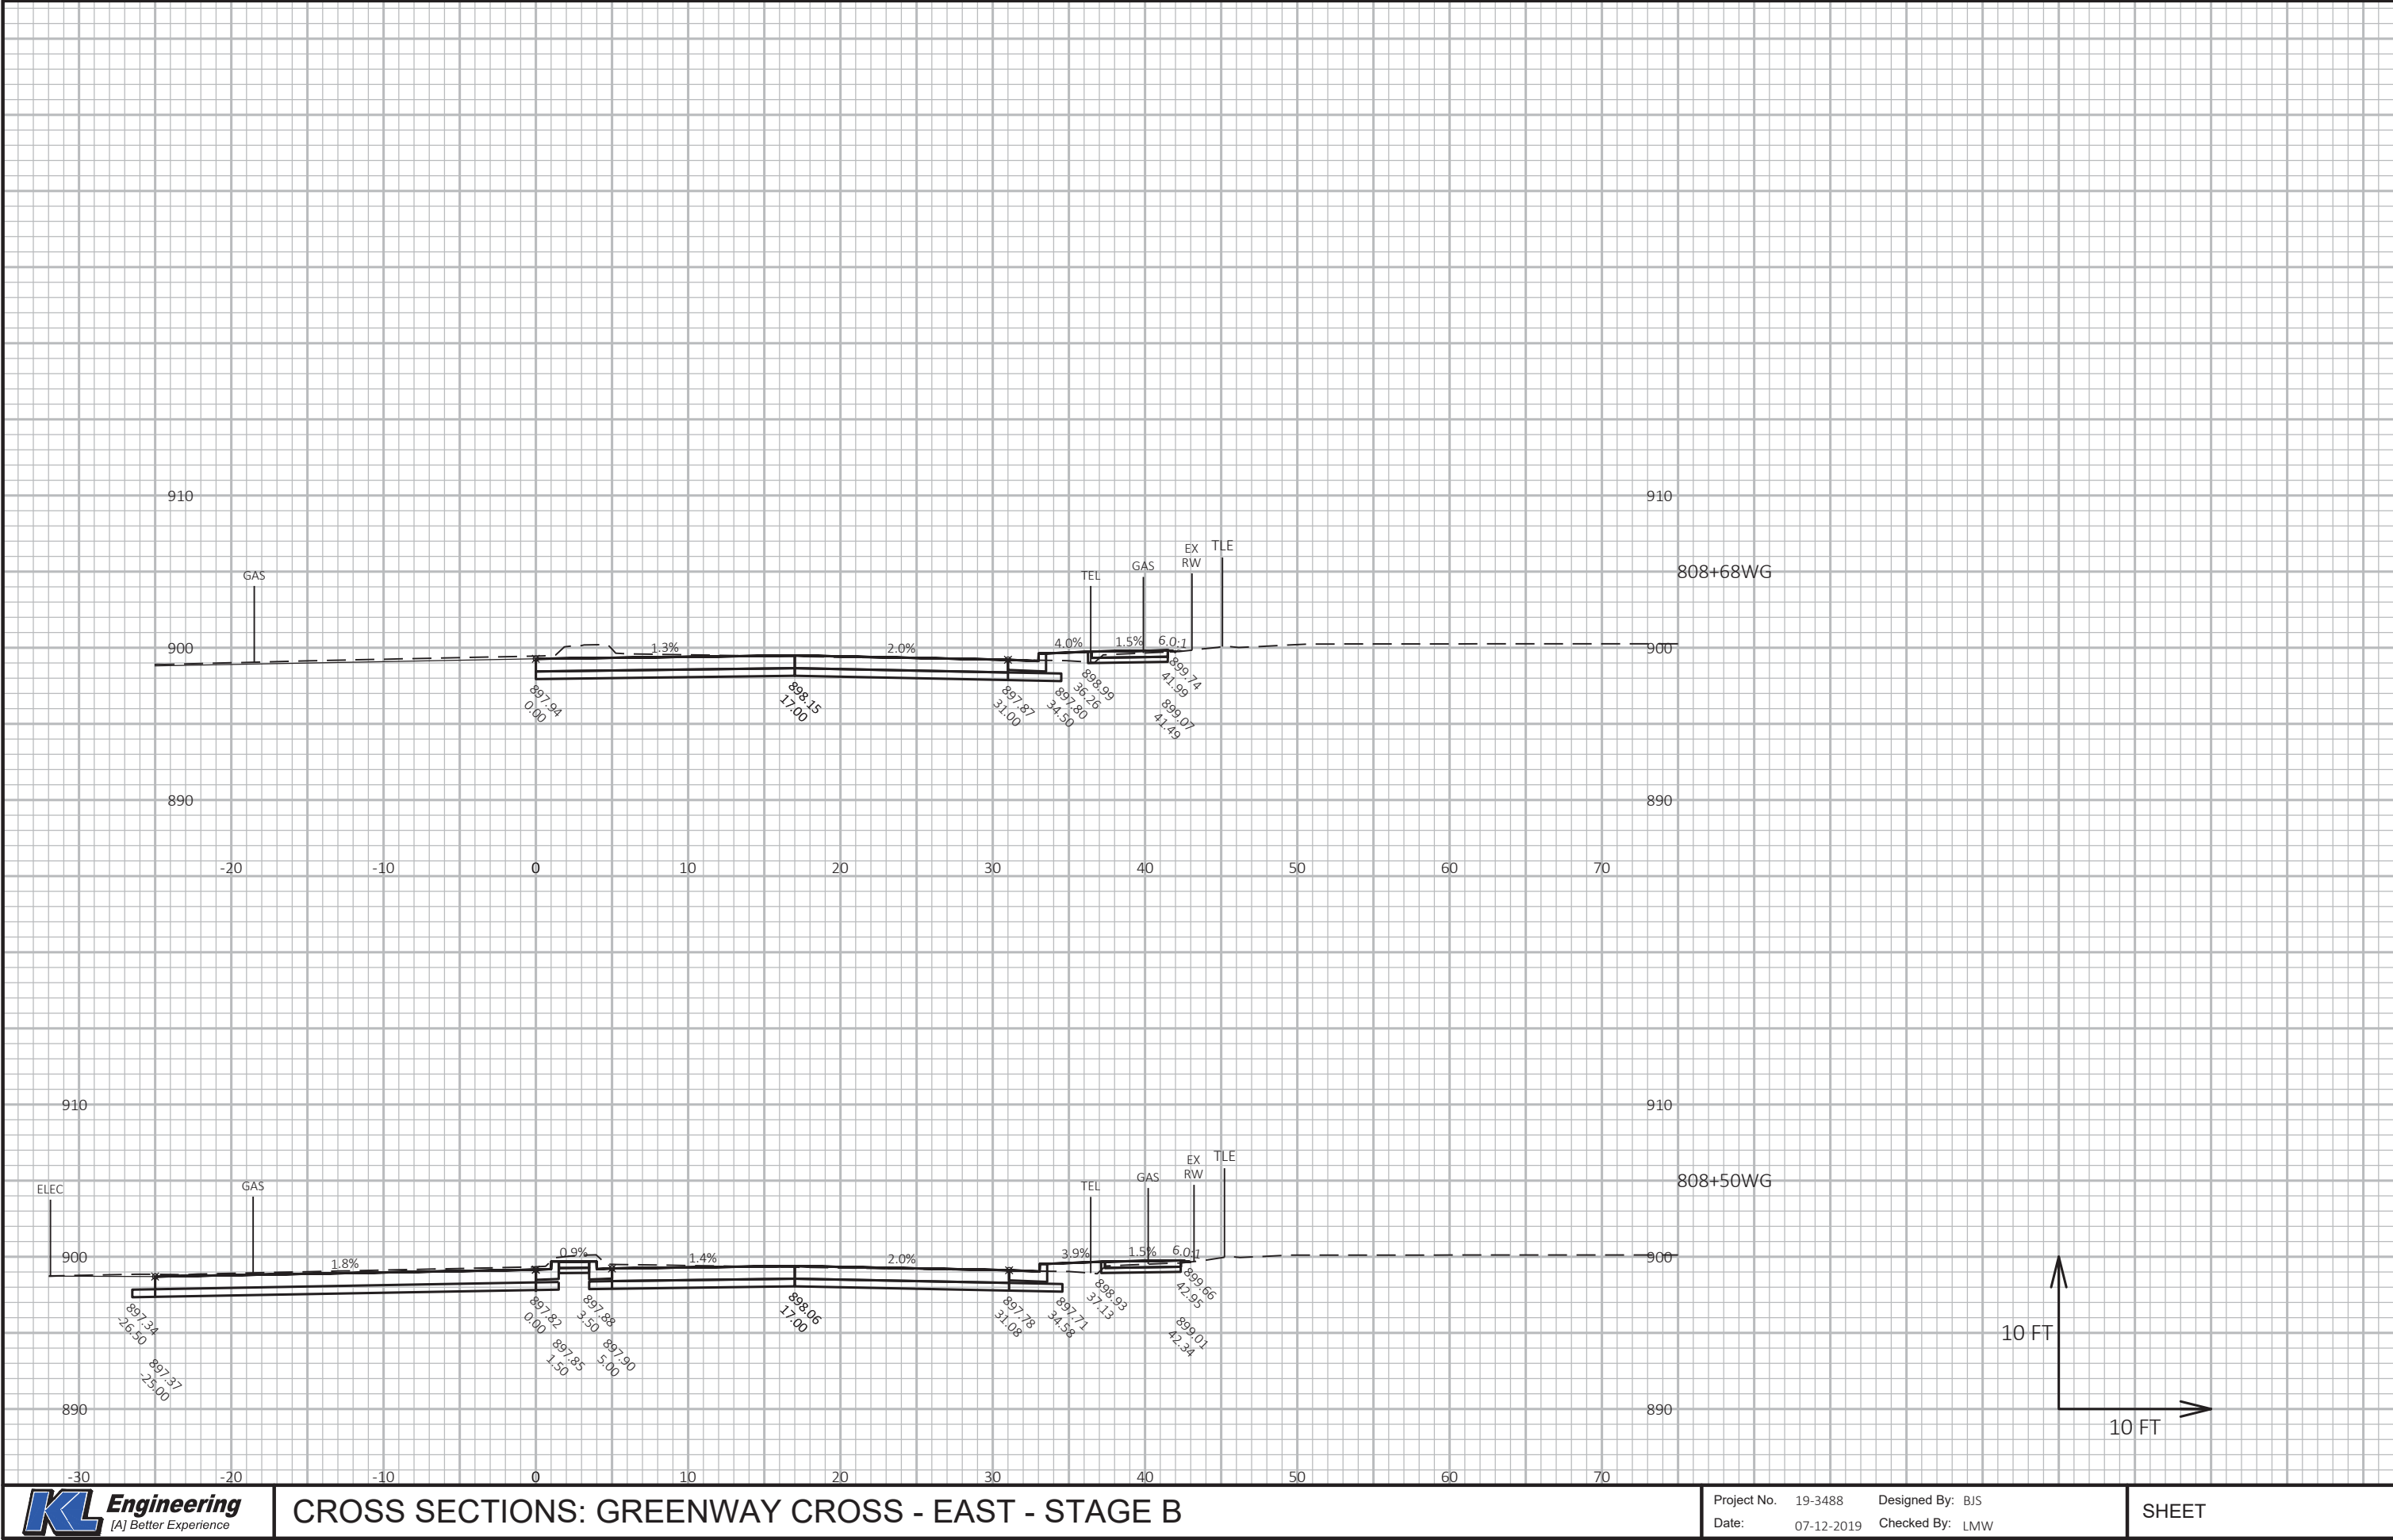

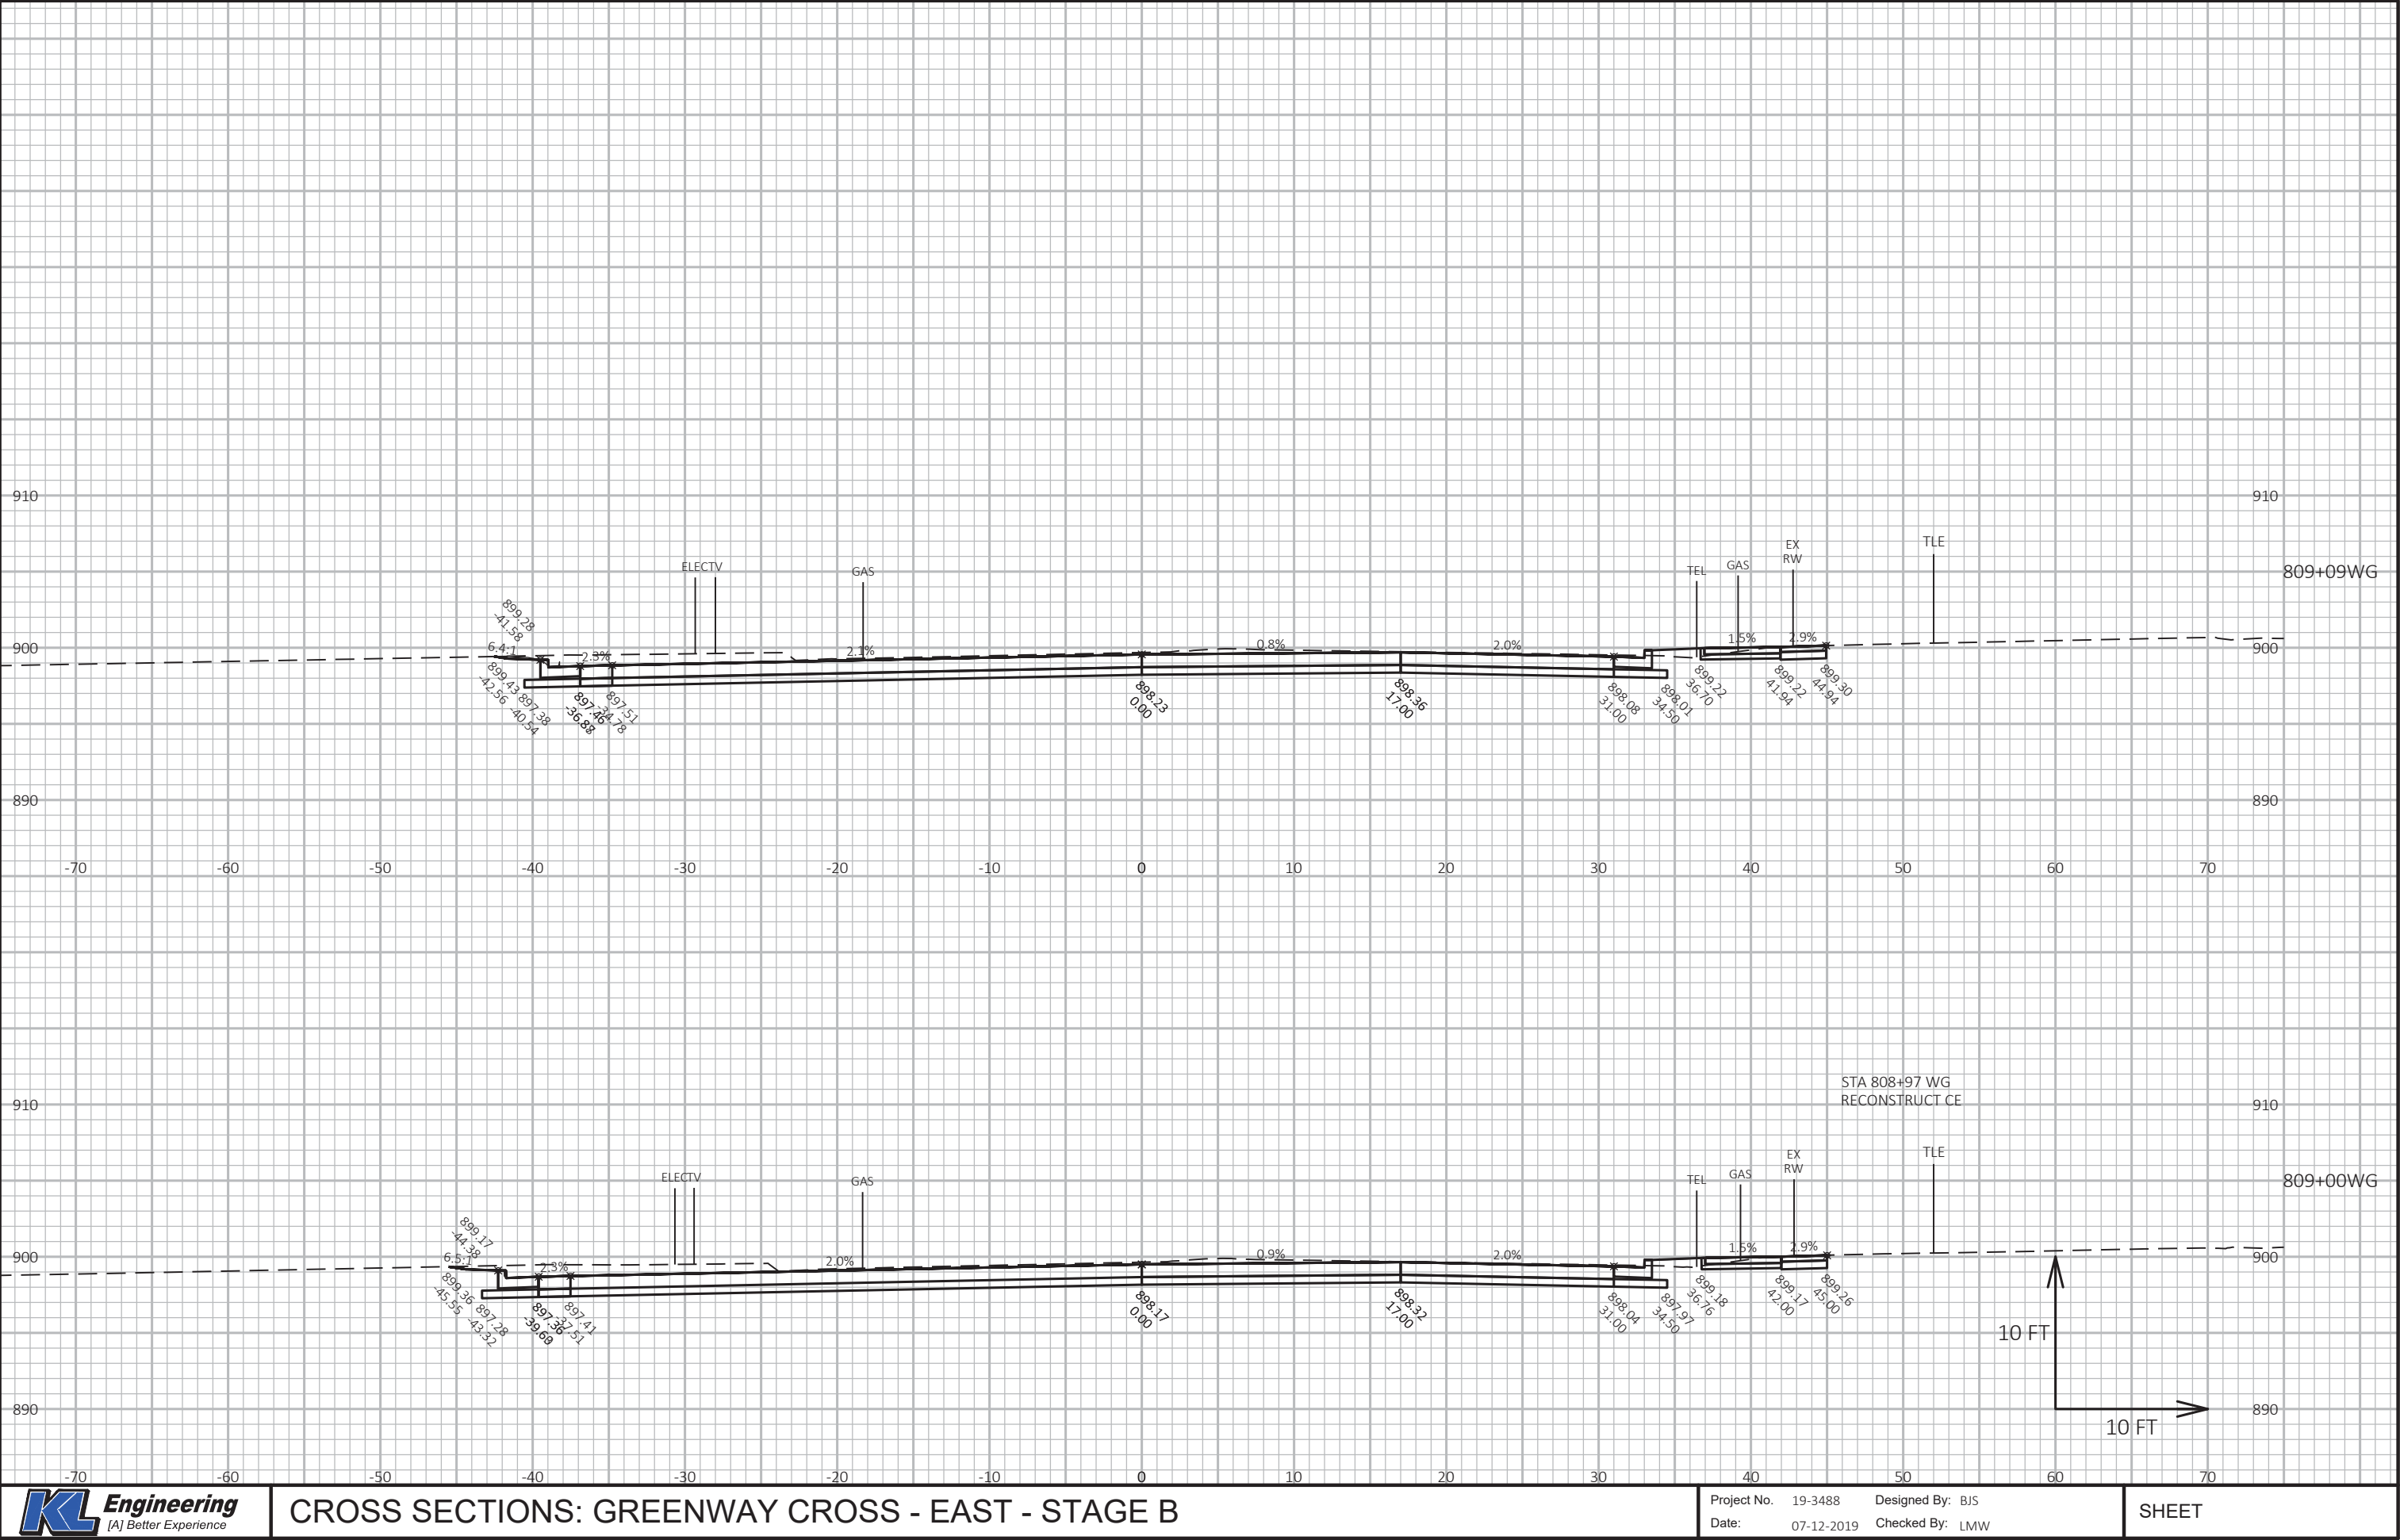

CROSS SECTIONS: GREENWAY CROSS - EAST - STAGE B

LAYOUT NAME - EGWC3

FILE NAME : G:\FITCHBRG\18013-000\CIVIL3D\SHEETSPLAN\CROSS SECTION\11_FHR_XS - GREENWAY CROSS - EAST.DWG

PLOT DATE : 7/26/2019 6:48 AM


PLOT BY : BRIAN ST. VINCENT

PLOT NAME :

Project No. 19-3488
Date: 07-12-2019

Designed By: BJS
Checked By: LMW

SHEET

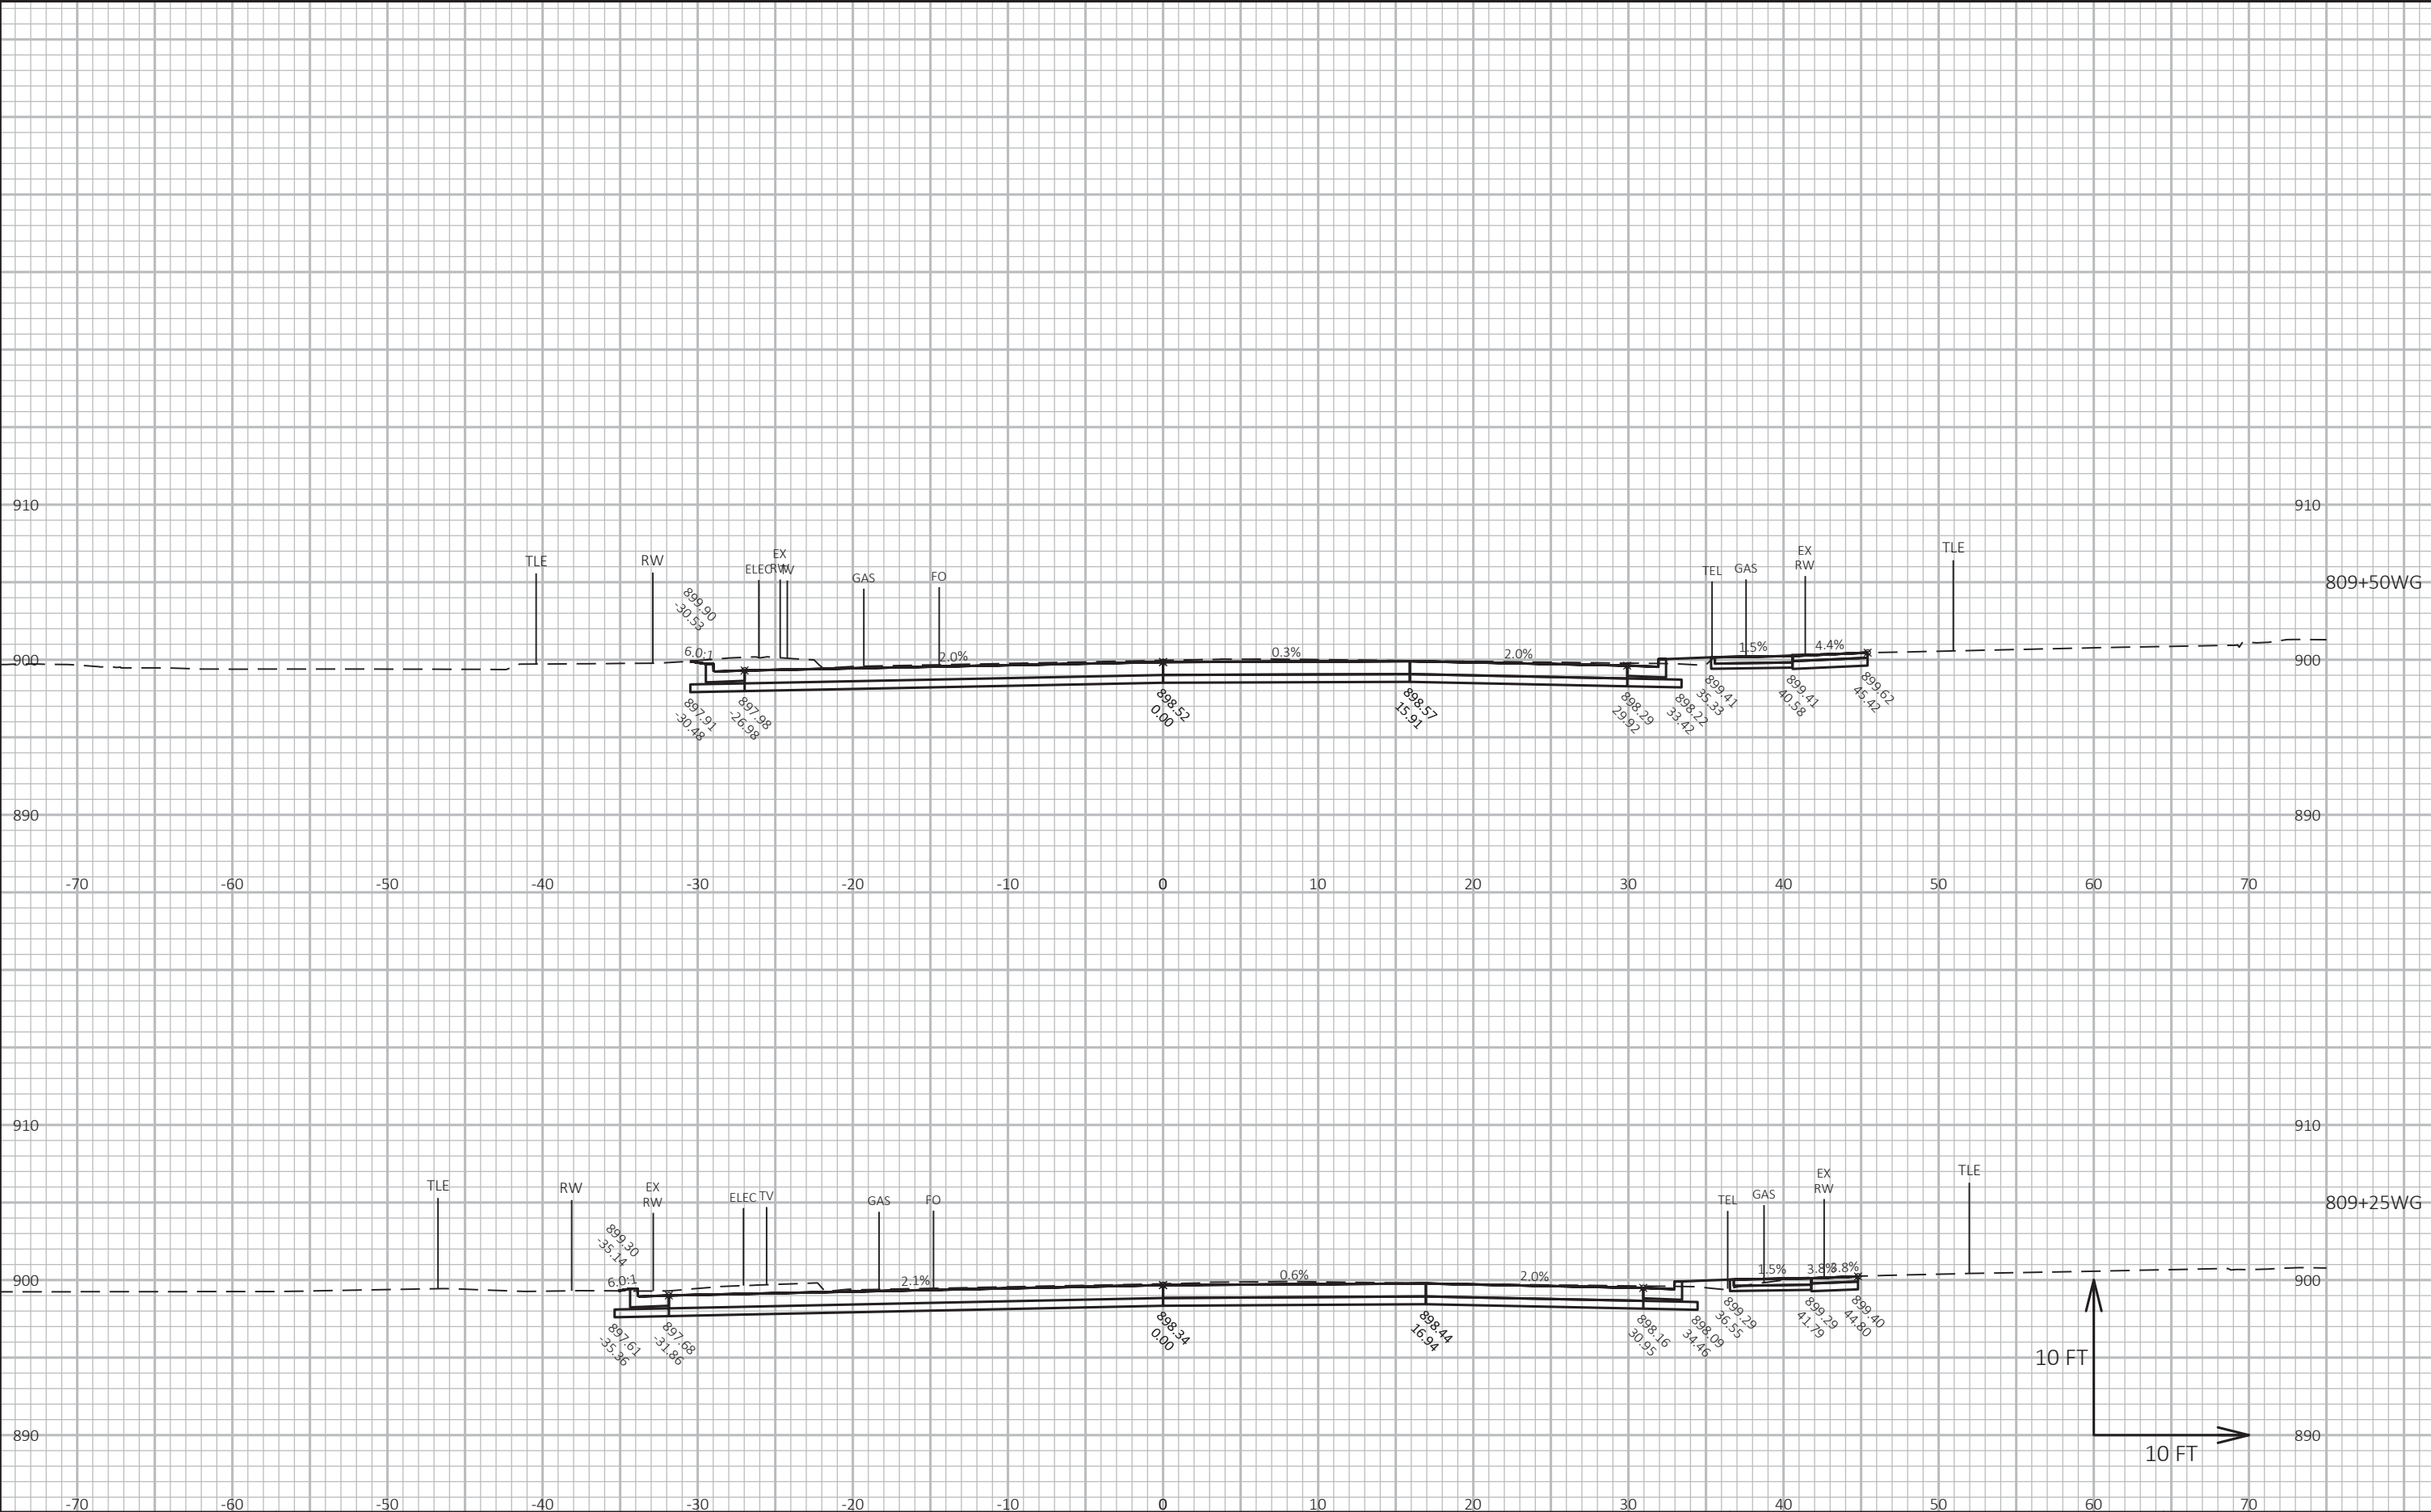

CROSS SECTIONS: GREENWAY CROSS - EAST - STAGE B

LAYOUT NAME - EGWC4

FILE NAME : G:\FITCHBRG\18013-000\CIVIL3D\SHEETSPLAN\CROSS SECTION\11_FHR_XS - GREENWAY CROSS - EAST.DWG

PLOT DATE : 7/26/2019 6:49 AM


PLOT BY : BRIAN ST. VINCENT


PLOT NAME :

Project No. 19-3488
Date: 07-12-2019

Designed By: BJS
Checked By: LMW

SHEET

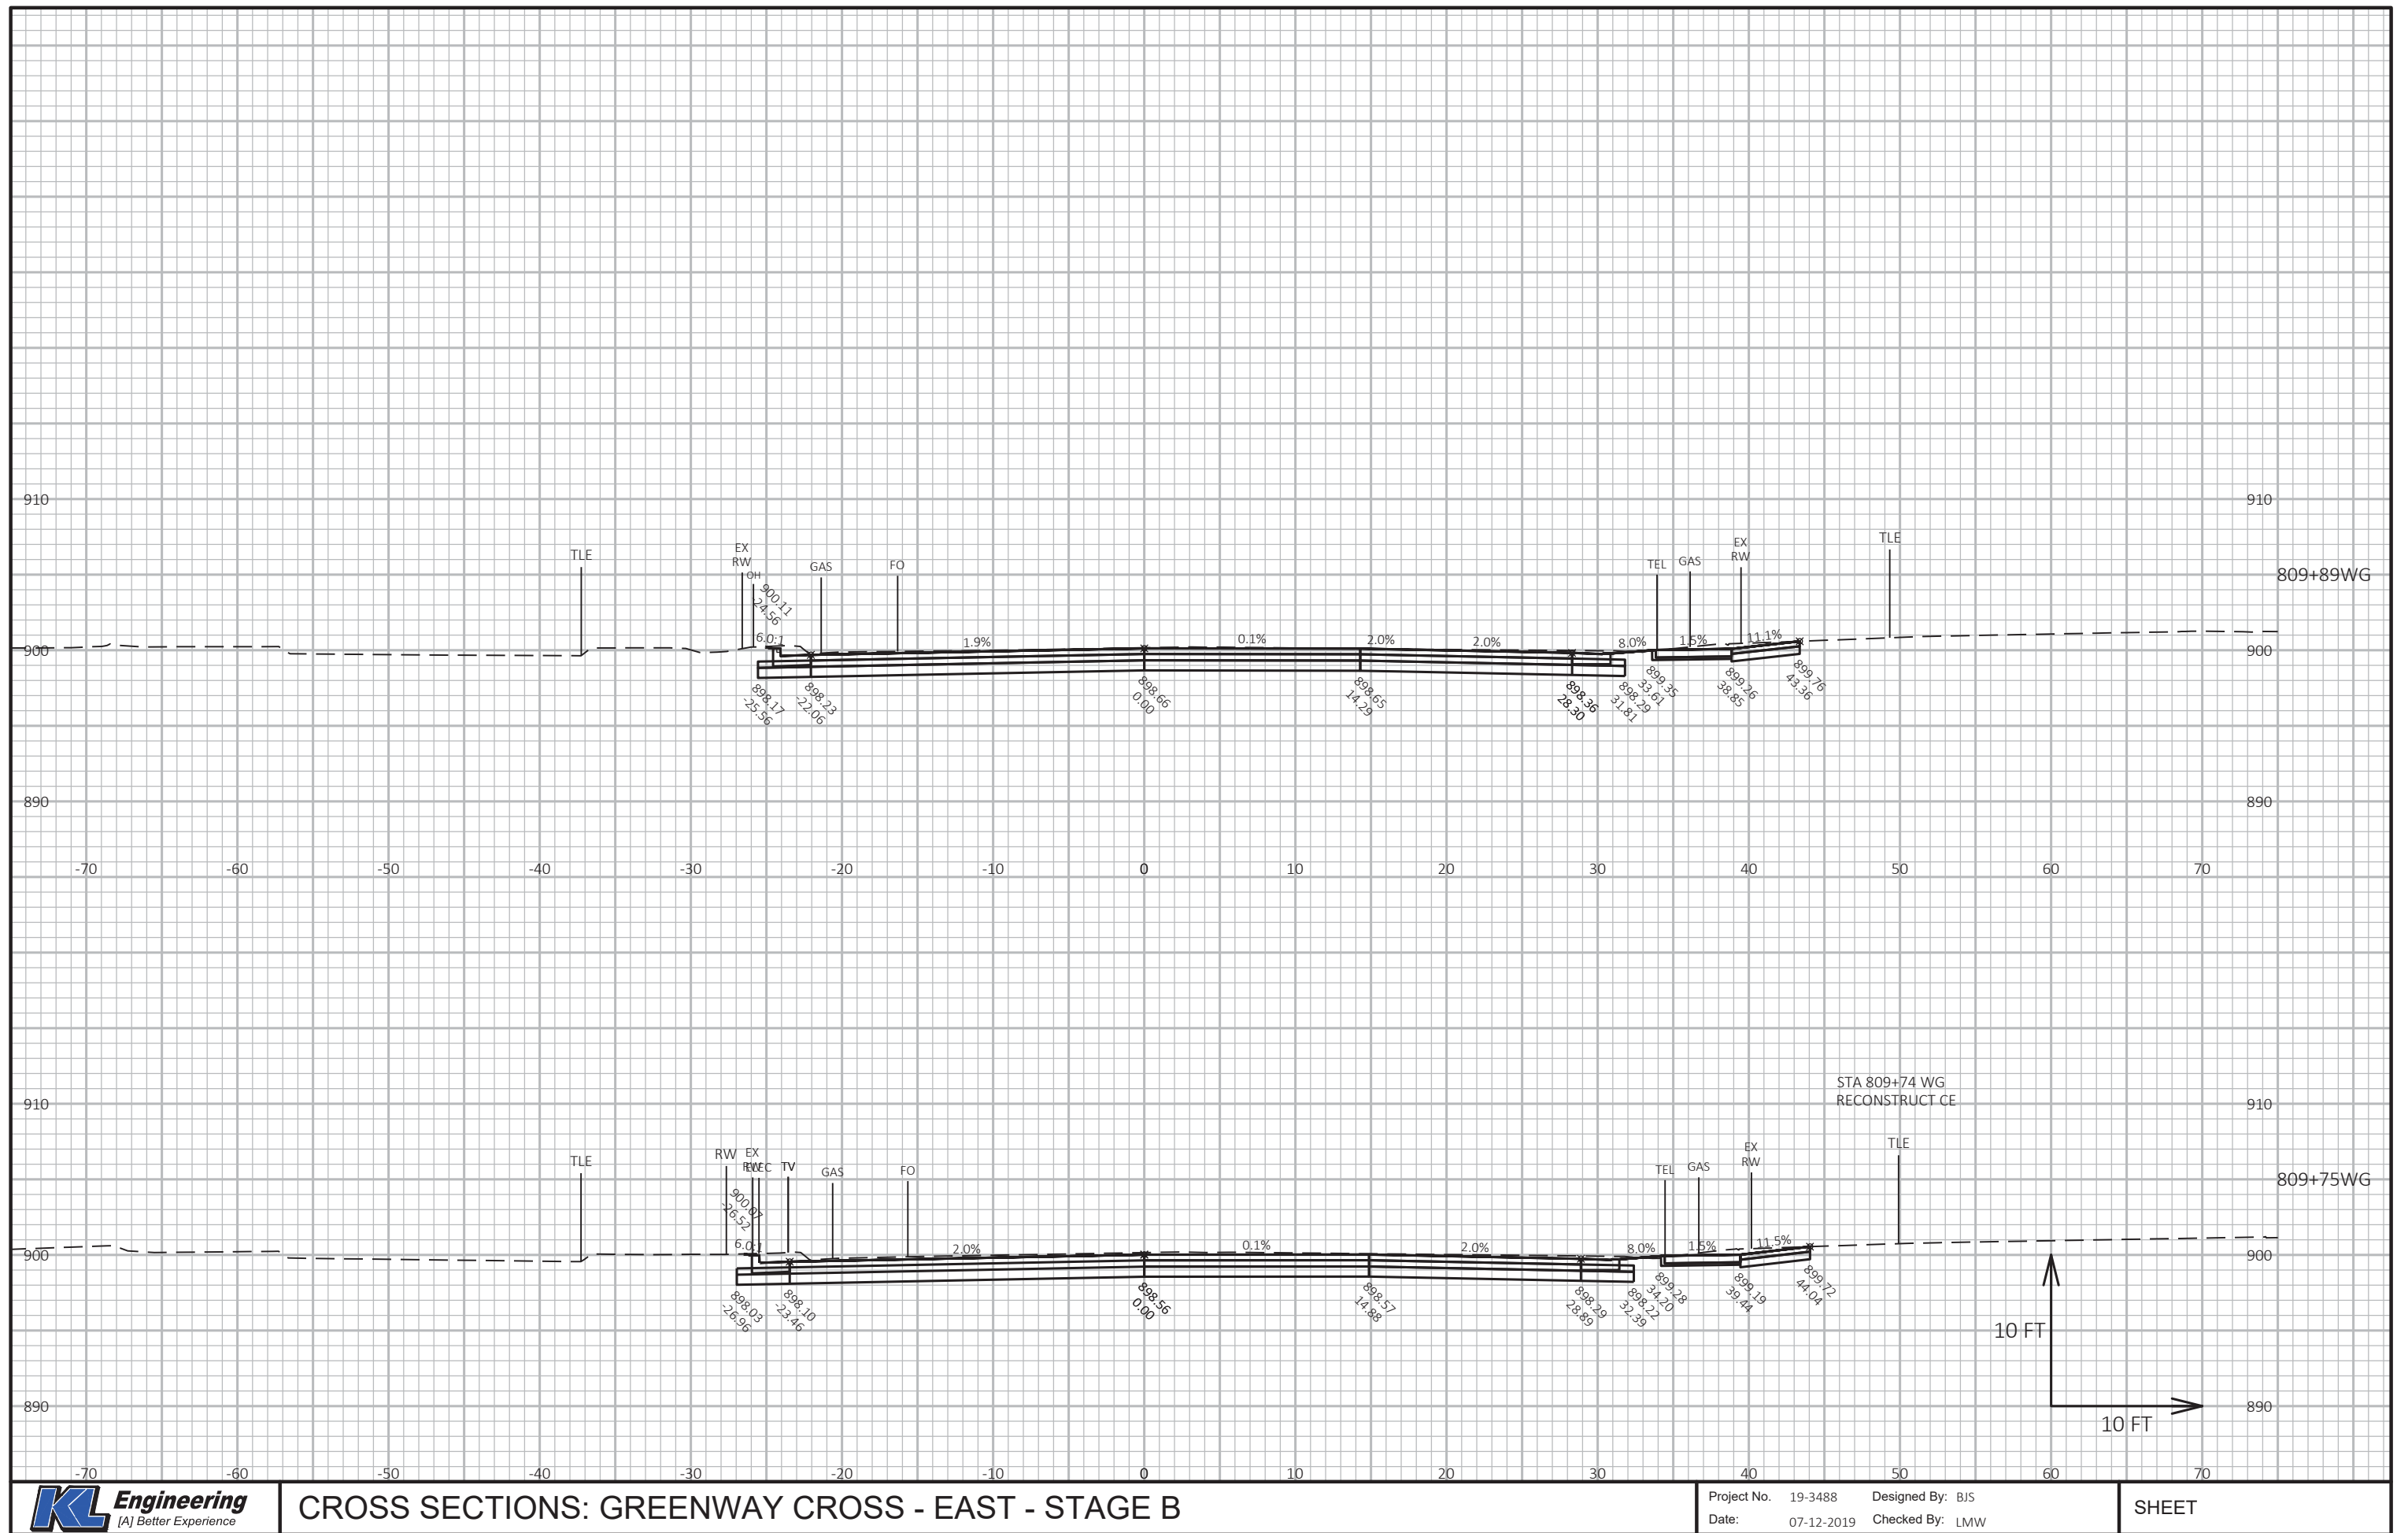

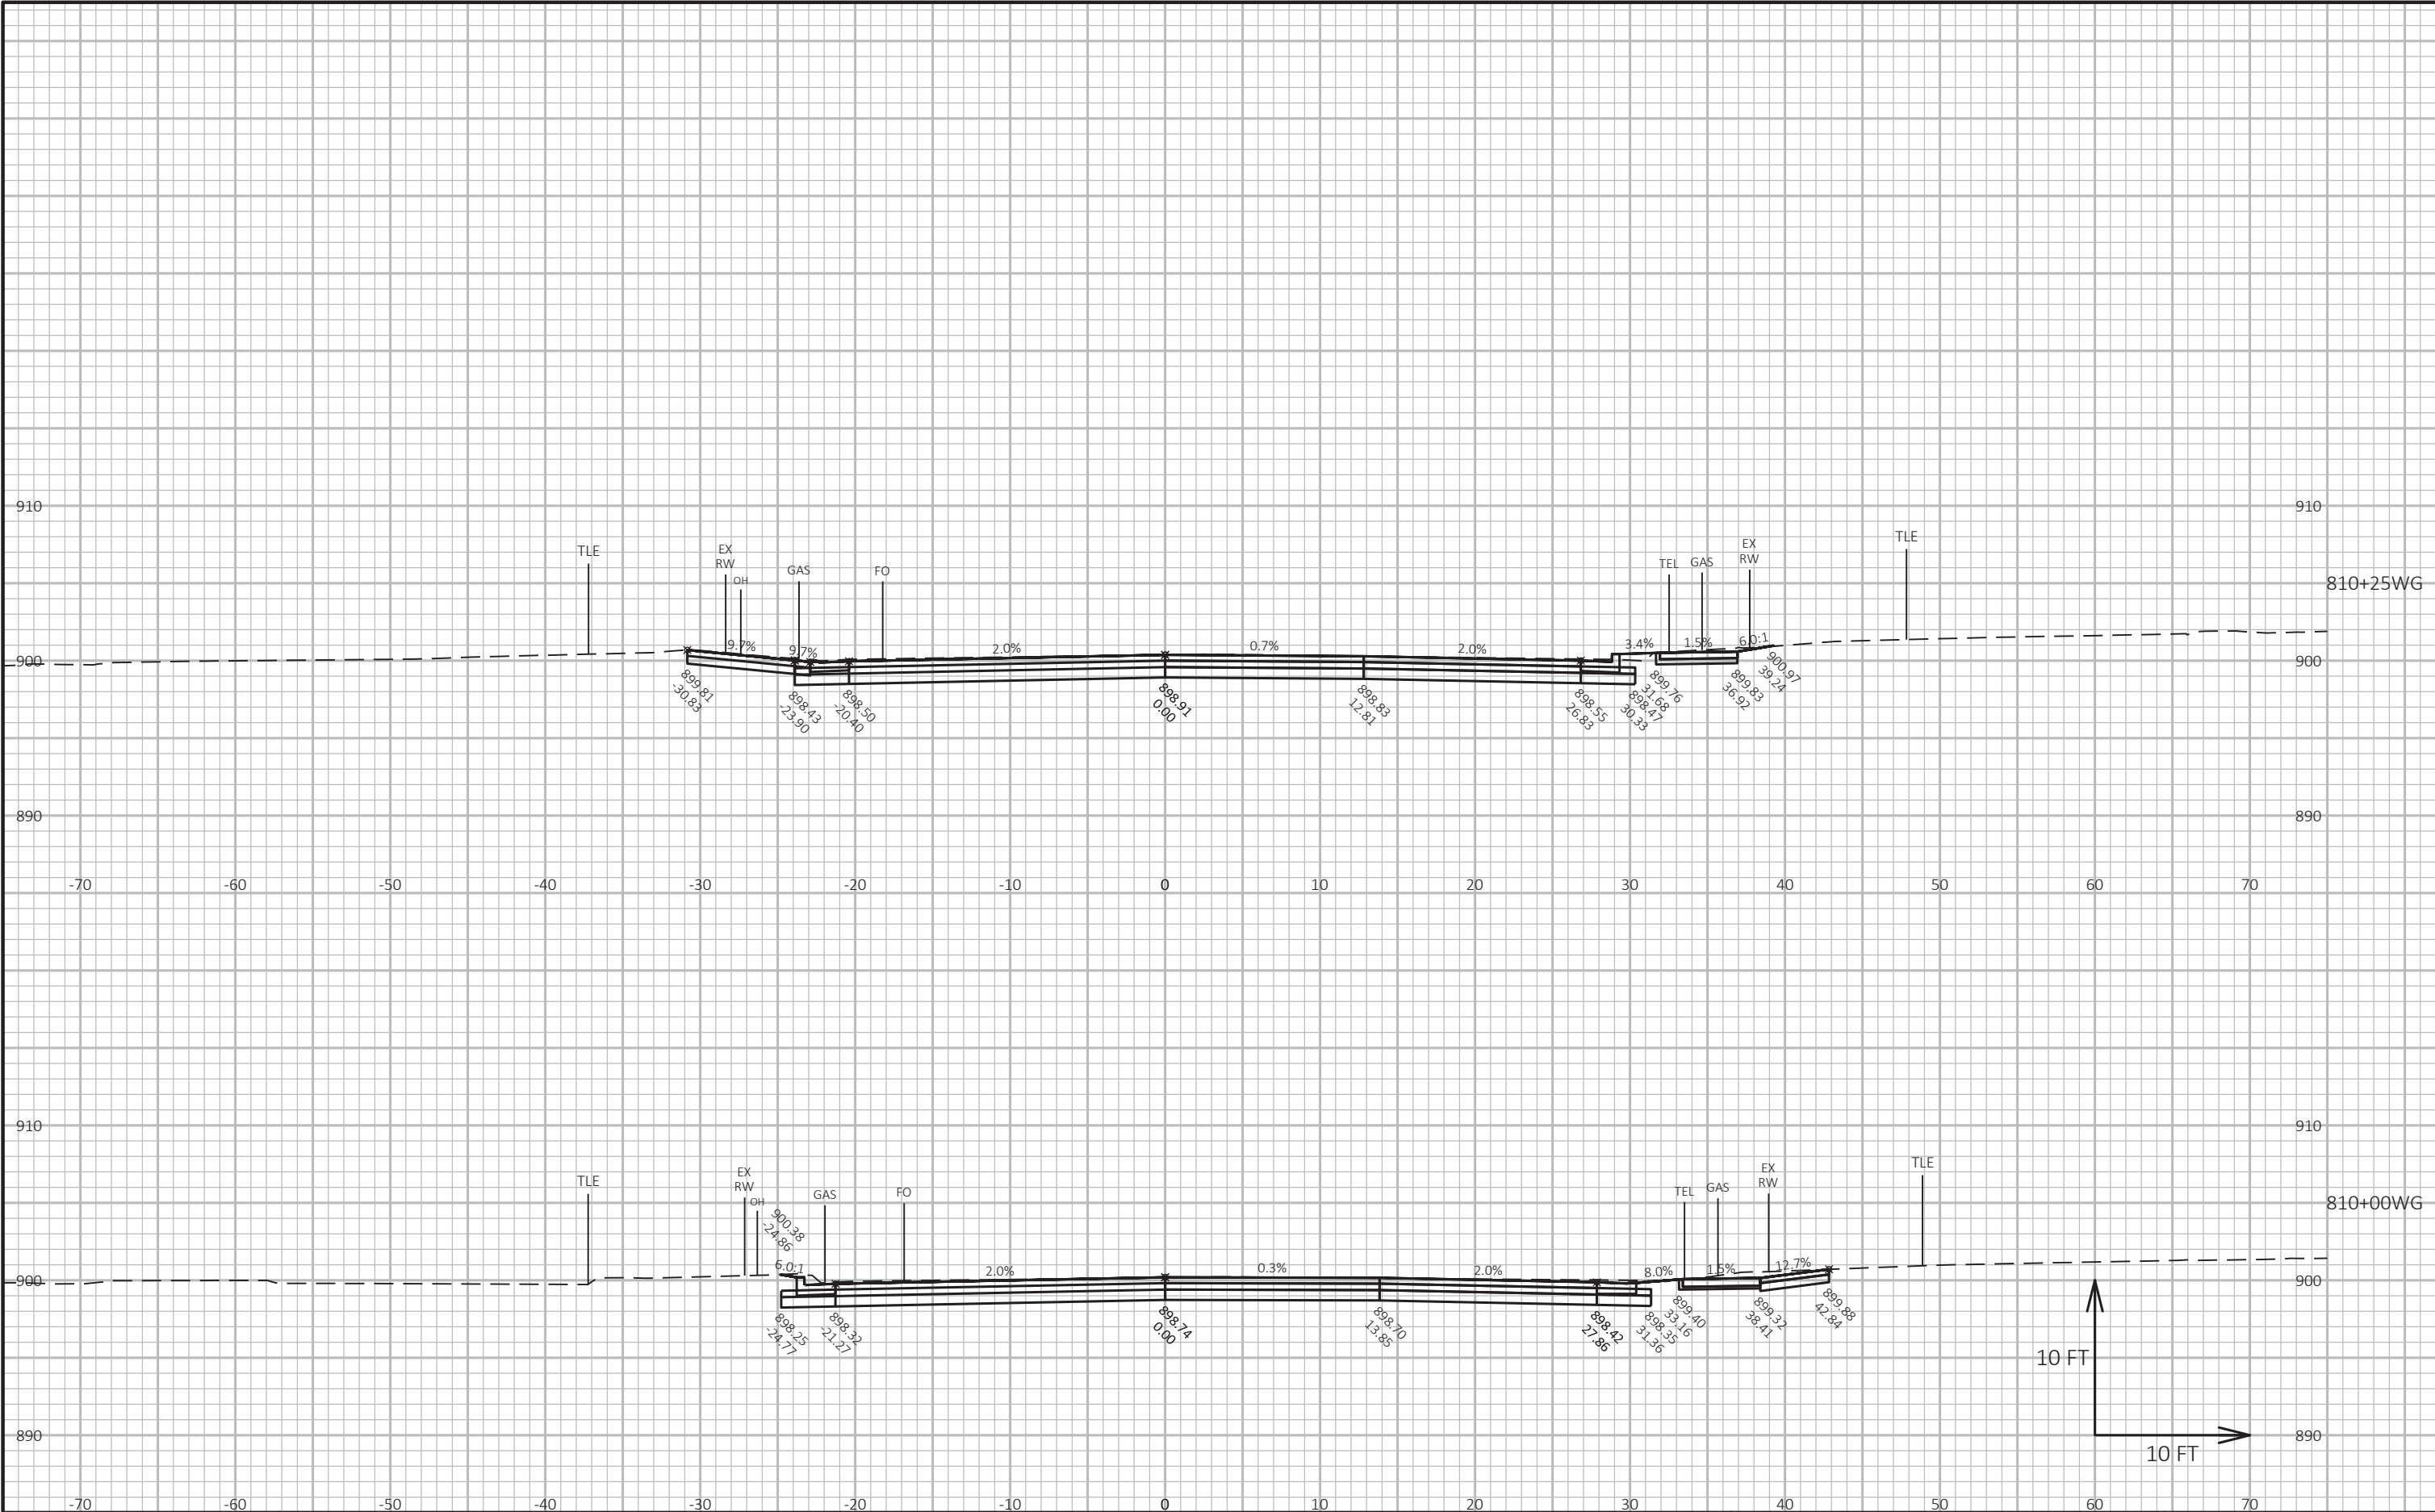

CROSS SECTIONS: GREENWAY CROSS - EAST - STAGE B

LAYOUT NAME - EGWC6

FILE NAME : G:\FITCHBRG\18013-000\CIVIL3D\SHEETSPLAN\CROSS SECTION\11_FHR_XS - GREENWAY CROSS - EAST.DWG

PLOT DATE : 7/26/2019 6:49 AM

PLOT BY : BRIAN ST. VINCENT

PLOT NAME :


Project No. 19-3488

Designed By: BJS

Date: 07-12-2019

Checked By: LMW

SHEET

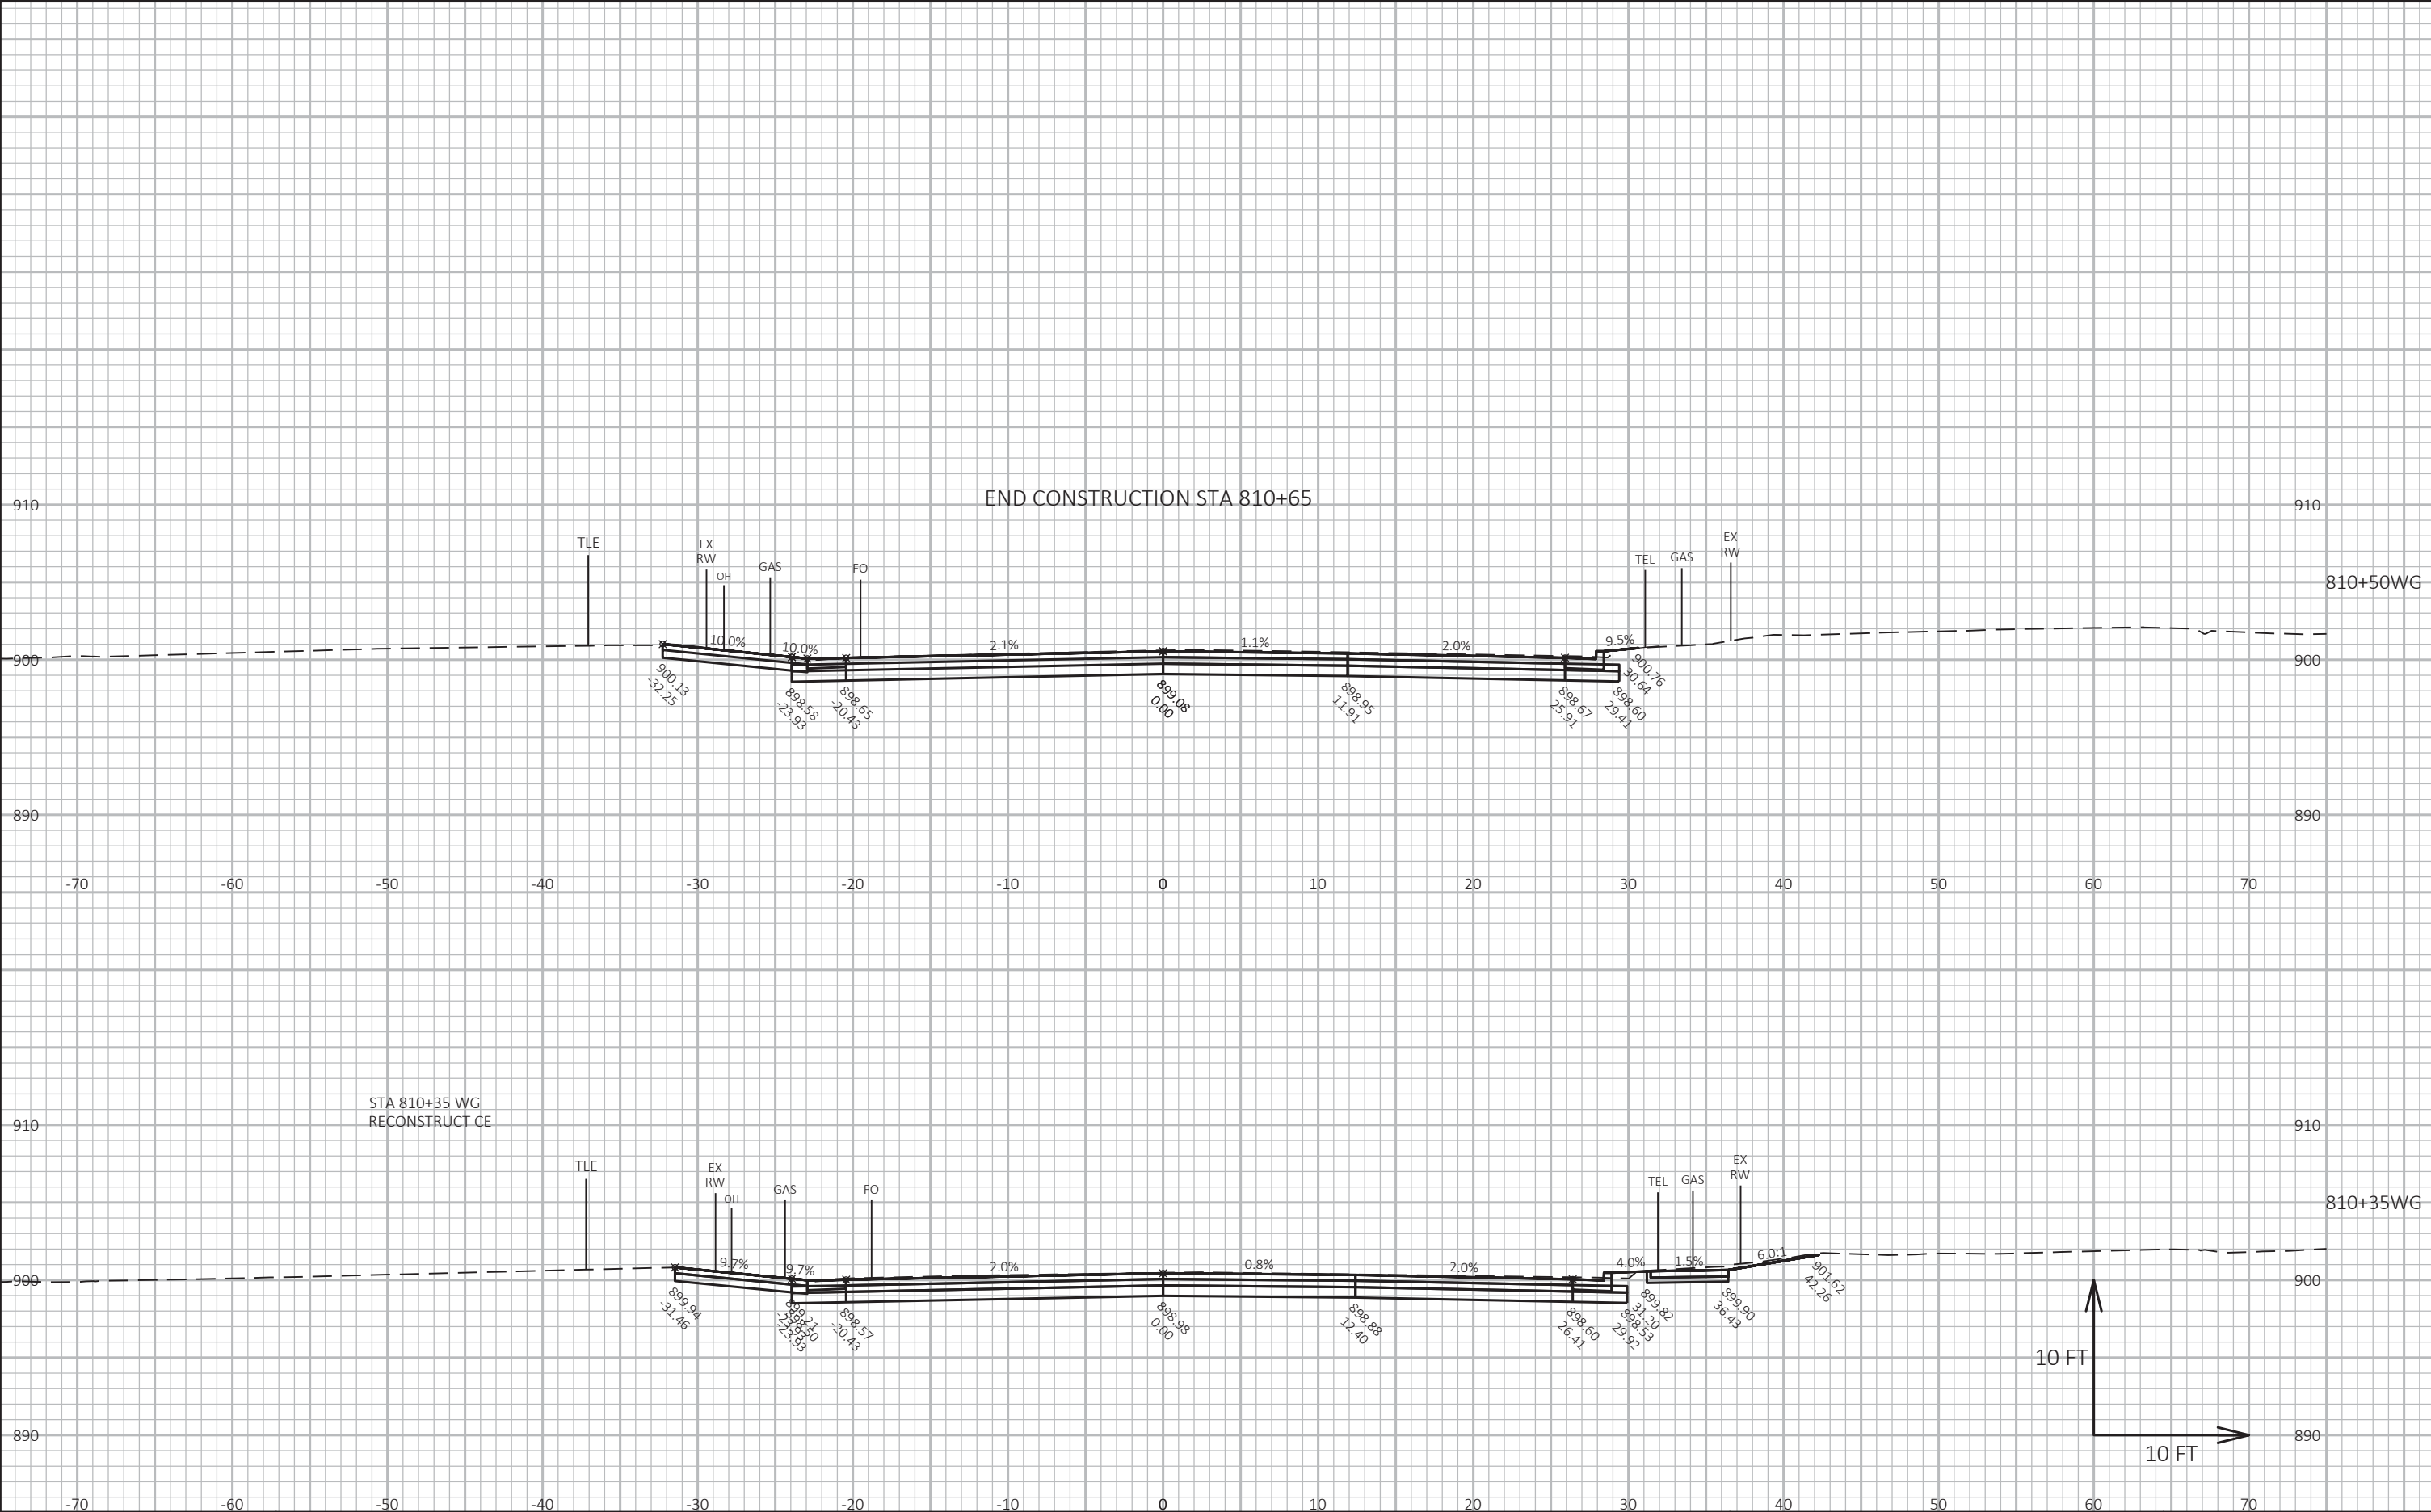

CROSS SECTIONS: GREENWAY CROSS - EAST - STAGE B

LAYOUT NAME - EGWC6 (2)

FILE NAME : G:\FITCHBRG\18013-000\CIVIL3D\SHEETSPLAN\CROSS SECTION\11_FHR_XS - GREENWAY CROSS - EAST.DWG

PLOT DATE : 7/26/2019 6:49 AM


PLOT BY : BRIAN ST. VINCENT

PLOT NAME :

Project No. 19-3488
Date: 07-12-2019

Designed By: BJS
Checked By: LMW


SHEET

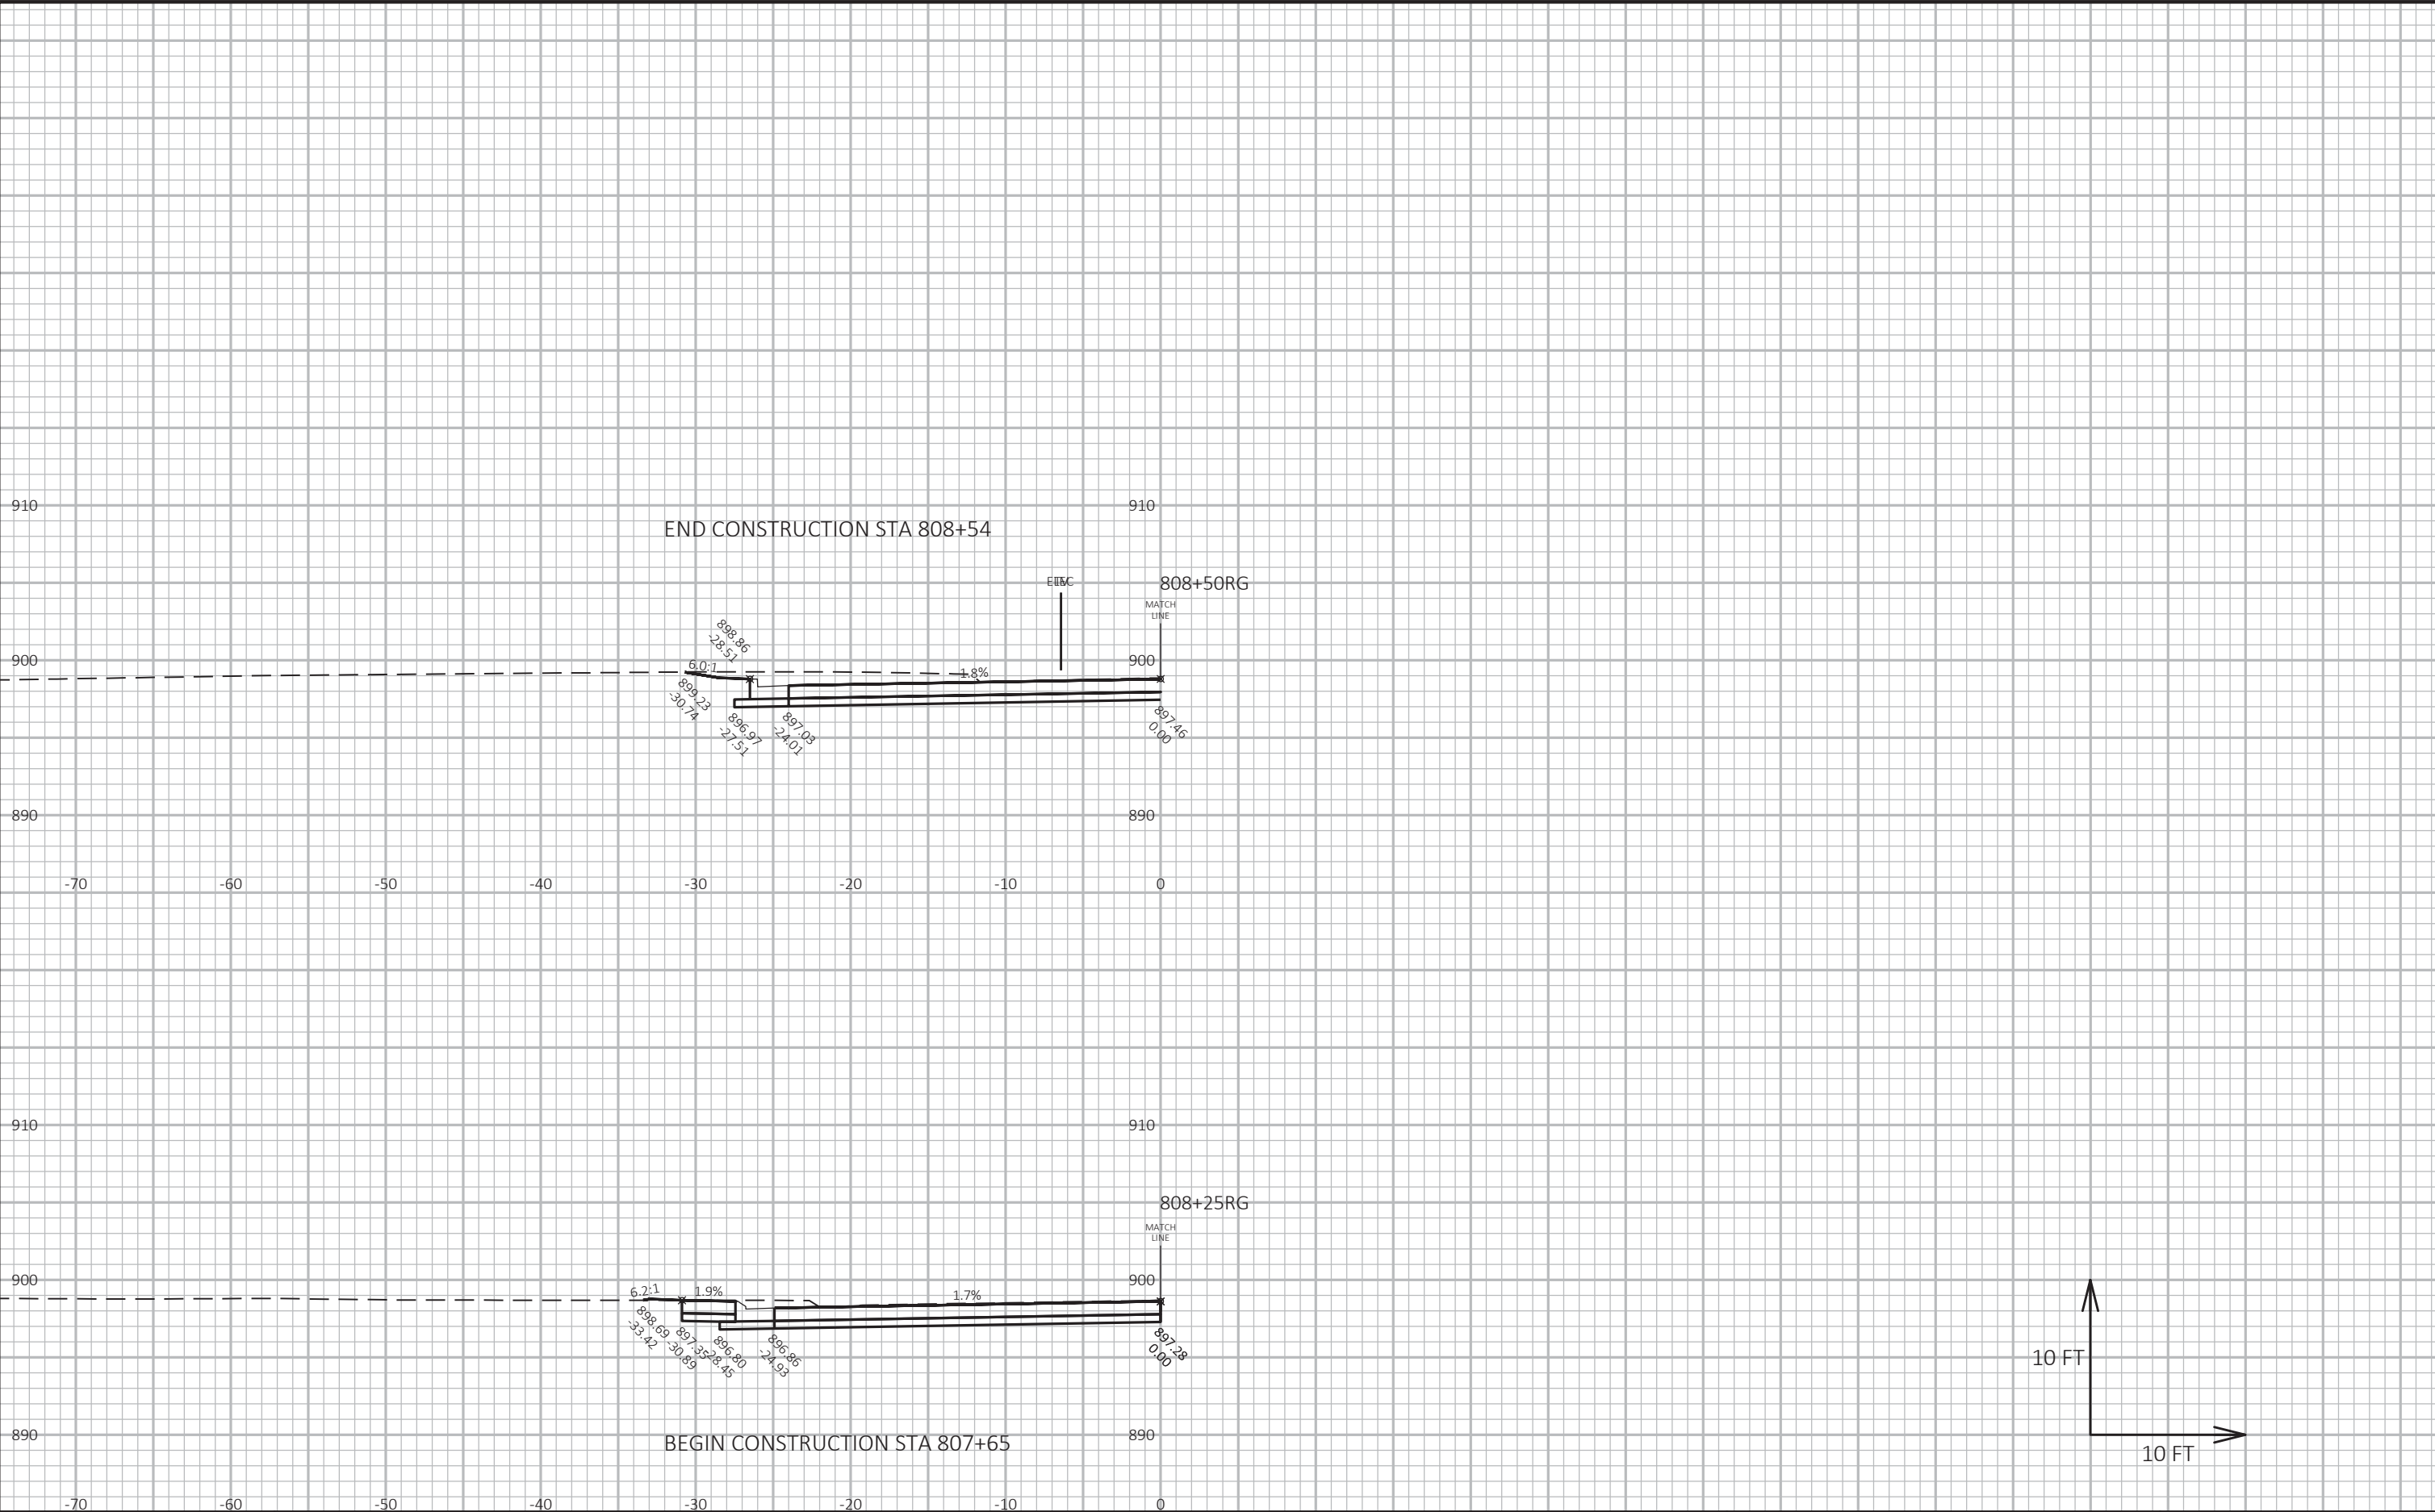

CROSS SECTIONS: GREENWAY CROSS - EAST - WB RT TURN - STAGE B

Project No. 19-3488
Date: 07-12-2019
Designed By: BJS
Checked By: LMW

SHEET

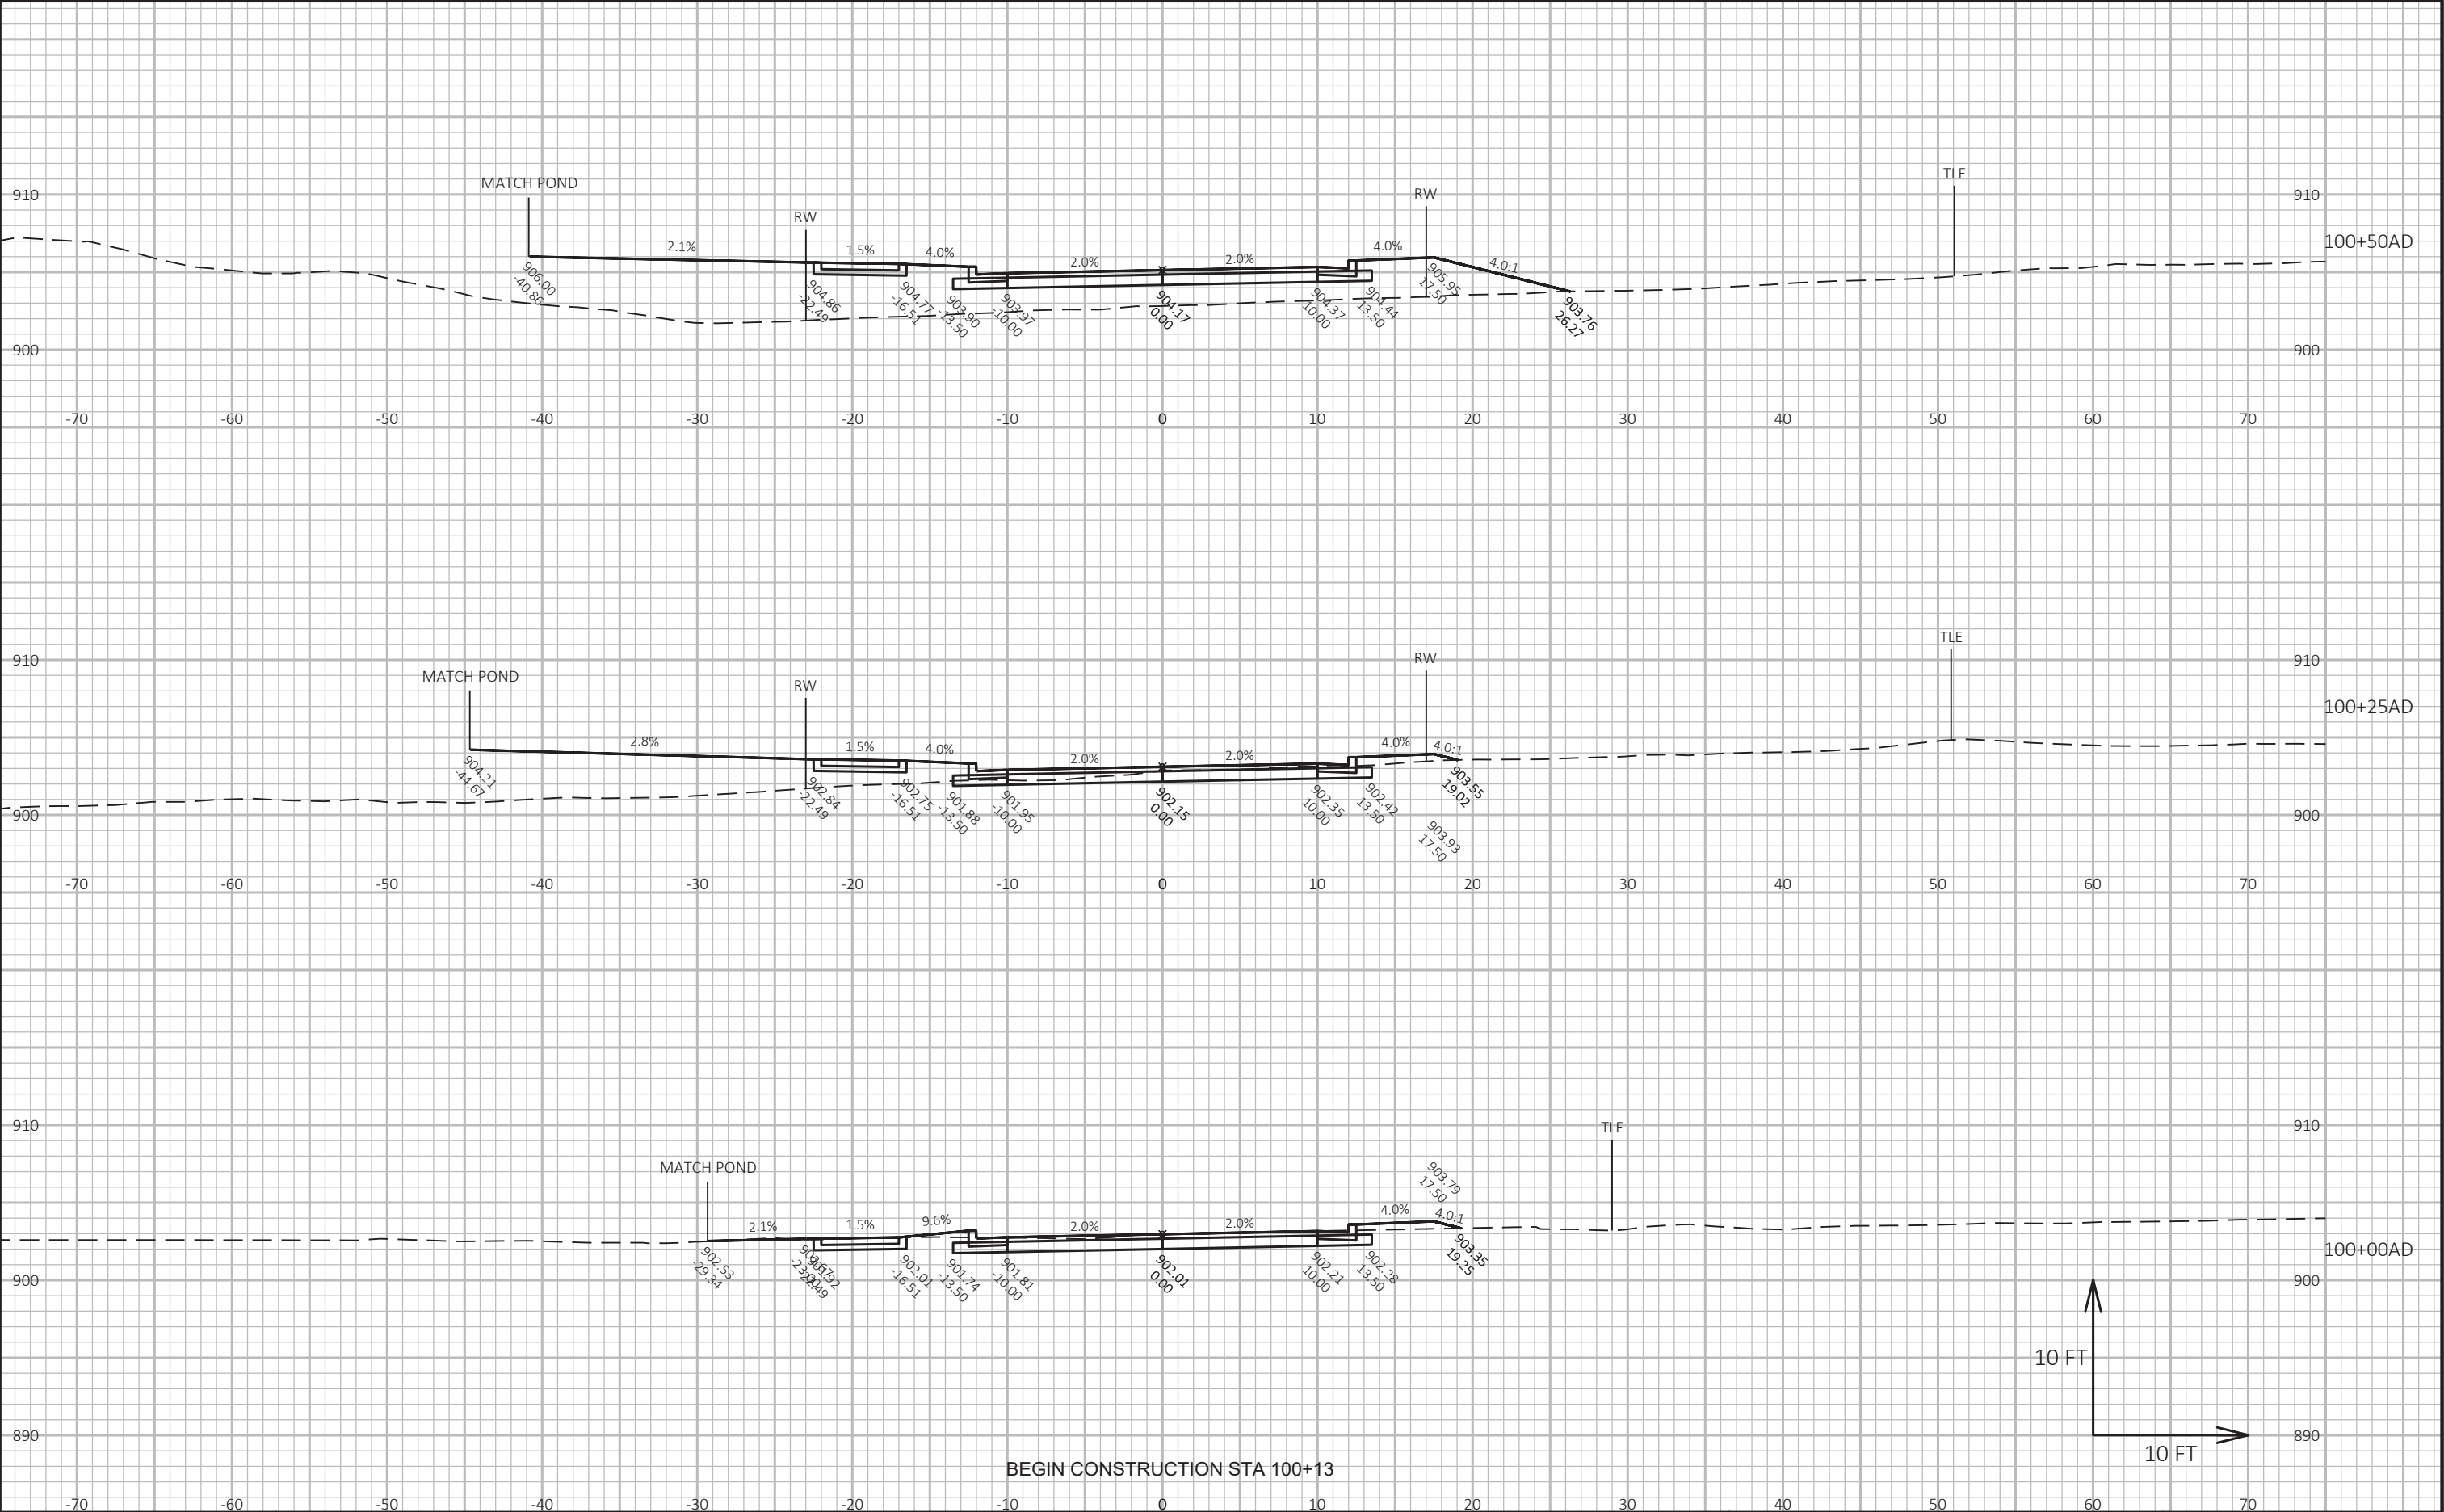

CROSS SECTIONS: AVALON DRIVEWAY - STAGE B

LAYOUT NAME - AV-1

FILE NAME : G:\FITCHBRG\18013-000\CIVIL3D\SHEETSP\AN\CROSS SECTION\12_FHR_XS - PIKE DRIVE EAST.DWG

PLOT DATE : 7/13/2019 11:27 AM


PLOT BY : KL ENGINEERING

PLOT NAME :

Project No. 19-3488
Date: 07-12-2019

Designed By: BJS
Checked By: LMW

SHEET

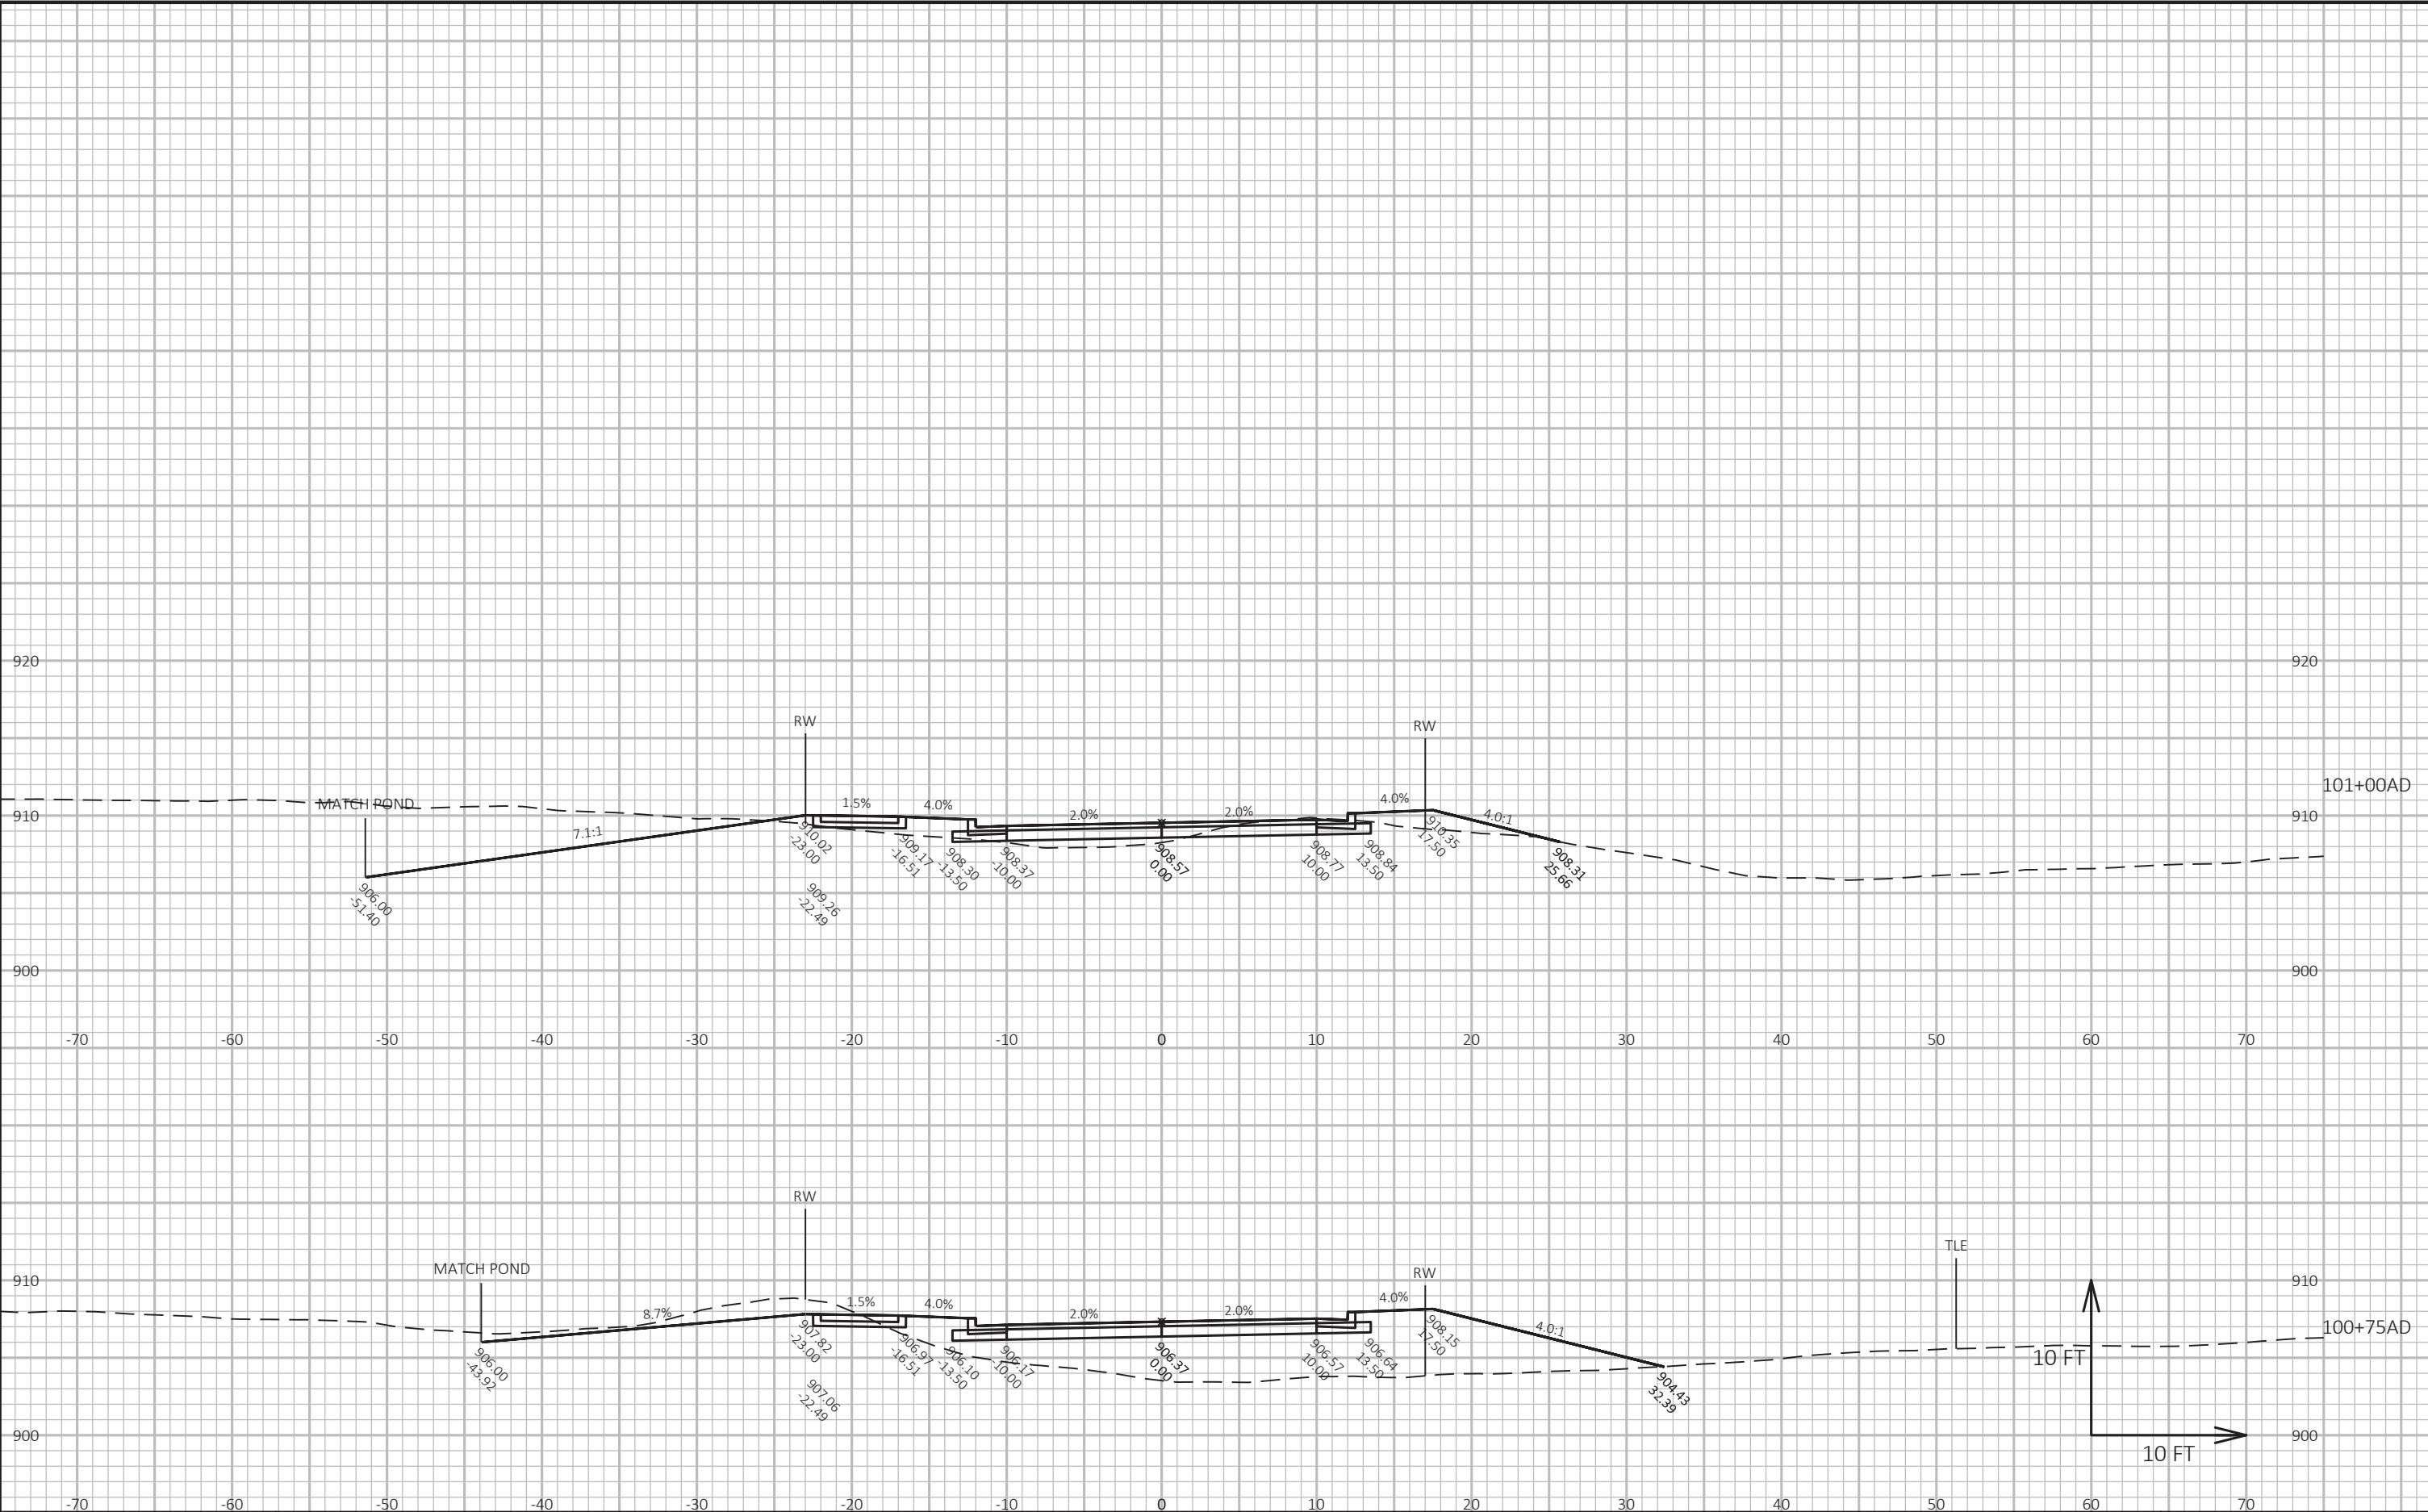

CROSS SECTIONS: AVALON DRIVEWAY - STAGE B

LAYOUT NAME - AV-2

FILE NAME : G:\FITCHBRG\18013-000\CIVIL3D\SHEETSPLAN\CROSS SECTION\12_FHR_XS - PIKE DRIVE EAST.DWG


PLOT DATE : 7/13/2019 11:27 AM

PLOT BY : KL ENGINEERING

PLOT NAME :

Project No. 19-3488
Date: 07-12-2019
Designed By: BJS
Checked By: LMW

SHEET

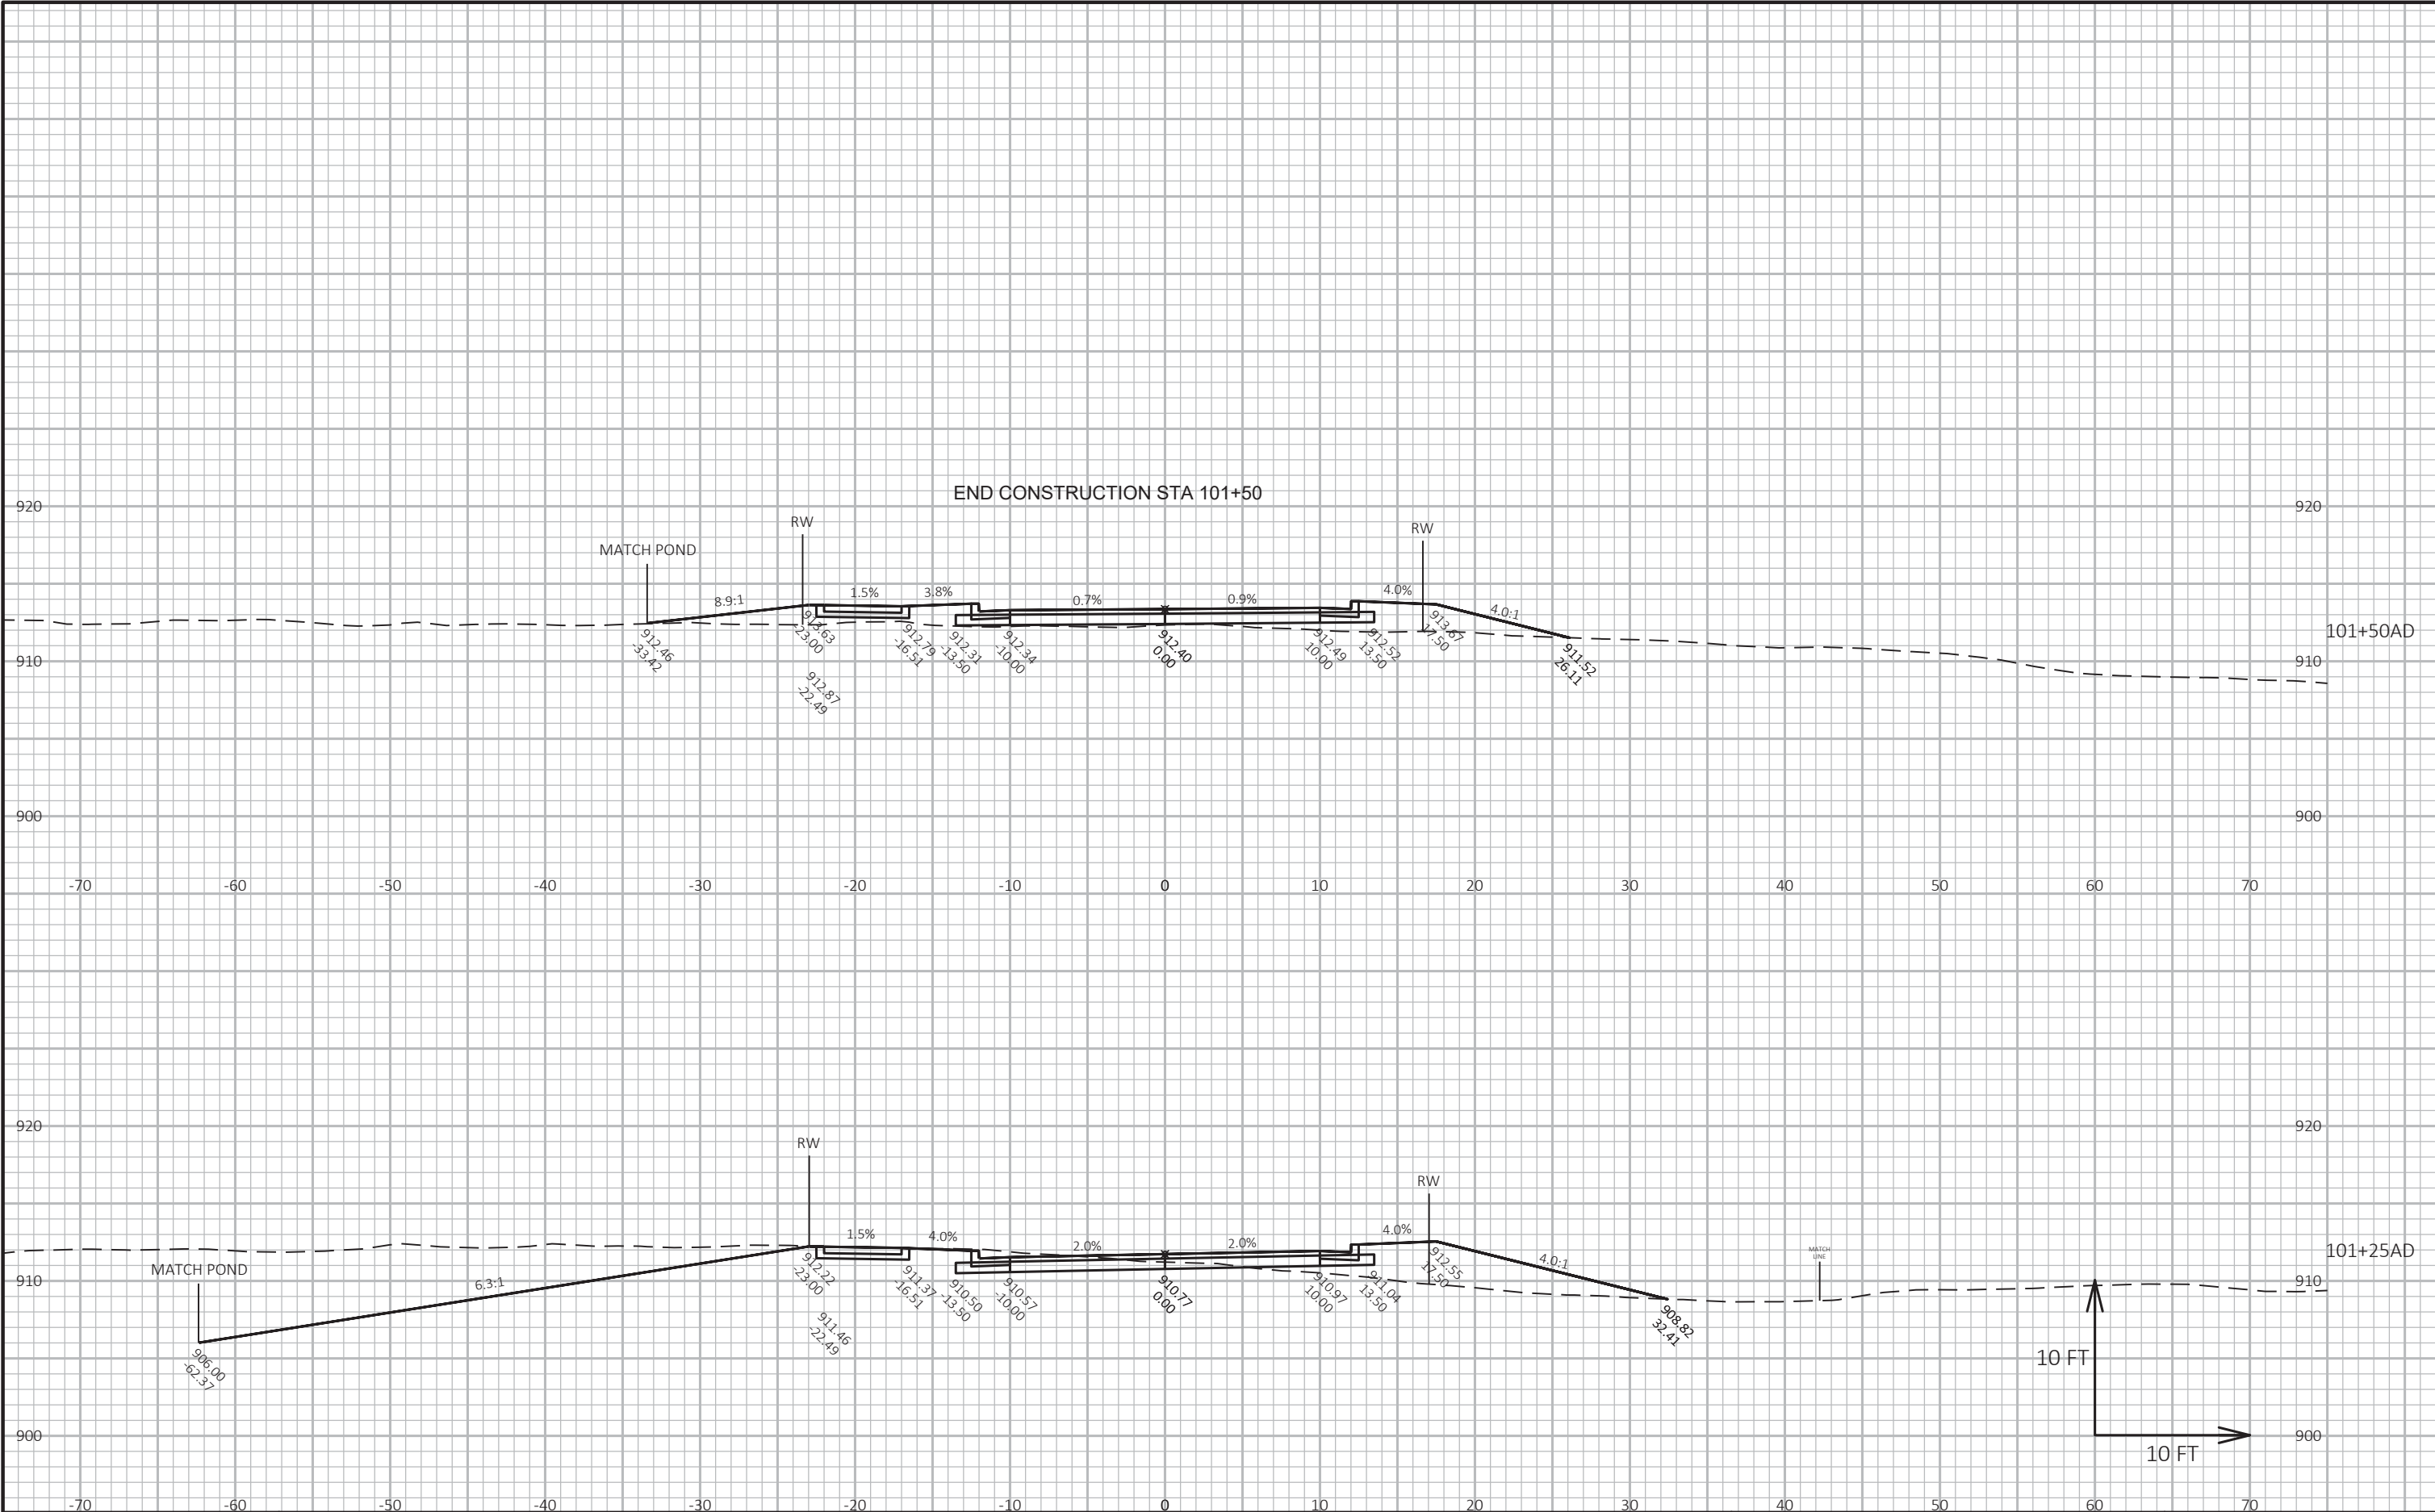

CROSS SECTIONS: AVALON DRIVEWAY - STAGE B

LAYOUT NAME - AV-3

FILE NAME : G:\FITCHBRG\18013-000\CIVIL3D\SHEETSPLAN\CROSS SECTION\12_FHR_XS - PIKE DRIVE EAST.DWG

PLOT DATE : 7/13/2019 11:27 AM


PLOT BY : KL ENGINEERING

PLOT NAME :

Project No. 19-3488
Date: 07-12-2019

Designed By: BJS
Checked By: LMW

SHEET

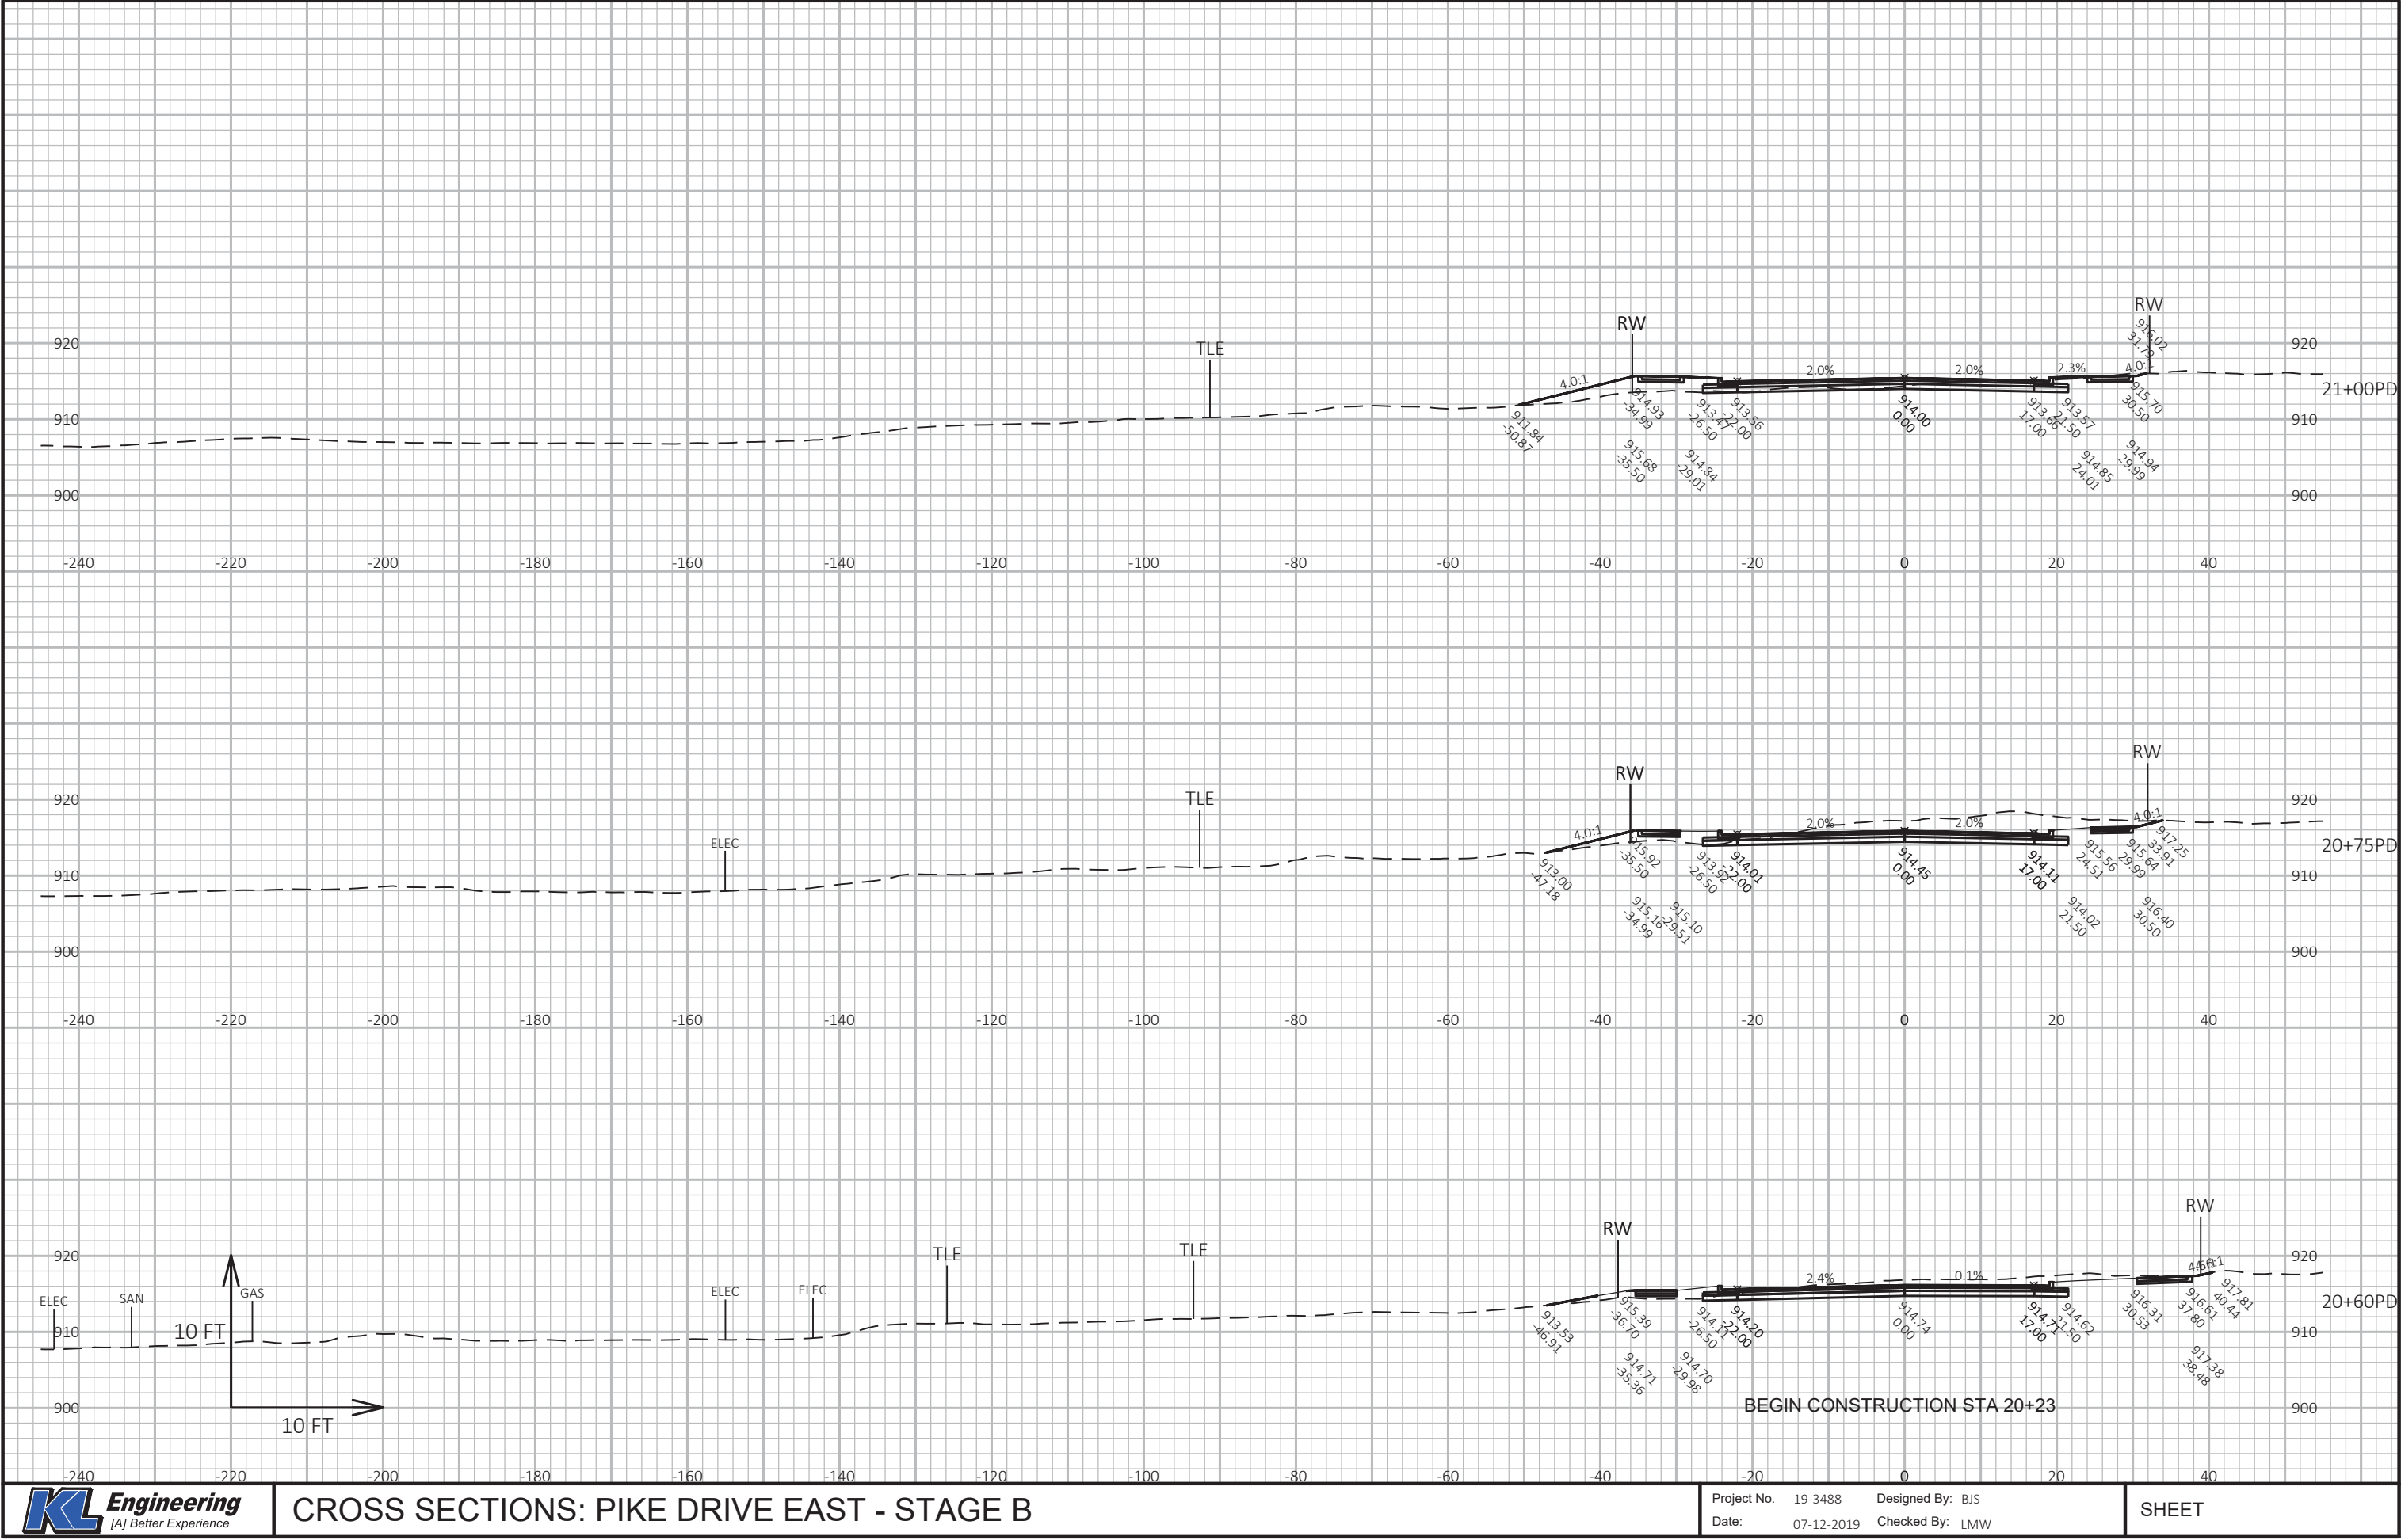

CROSS SECTIONS: PIKE DRIVE EAST - STAGE B

LAYOUT NAME - PD-01

FILE NAME : G:\FITCHBRG\18013-000\CIVIL3D\SHEETSPLAN\CROSS SECTION\14_FHR_XS - PIKE DRIVE EAST 300.DWG

PLOT DATE : 7/13/2019 11:05 AM


PLOT BY : KL ENGINEERING

PLOT NAME :

Project No. 19-3488
Date: 07-12-2019
Designed By: BJS
Checked By: LMW

SHEET



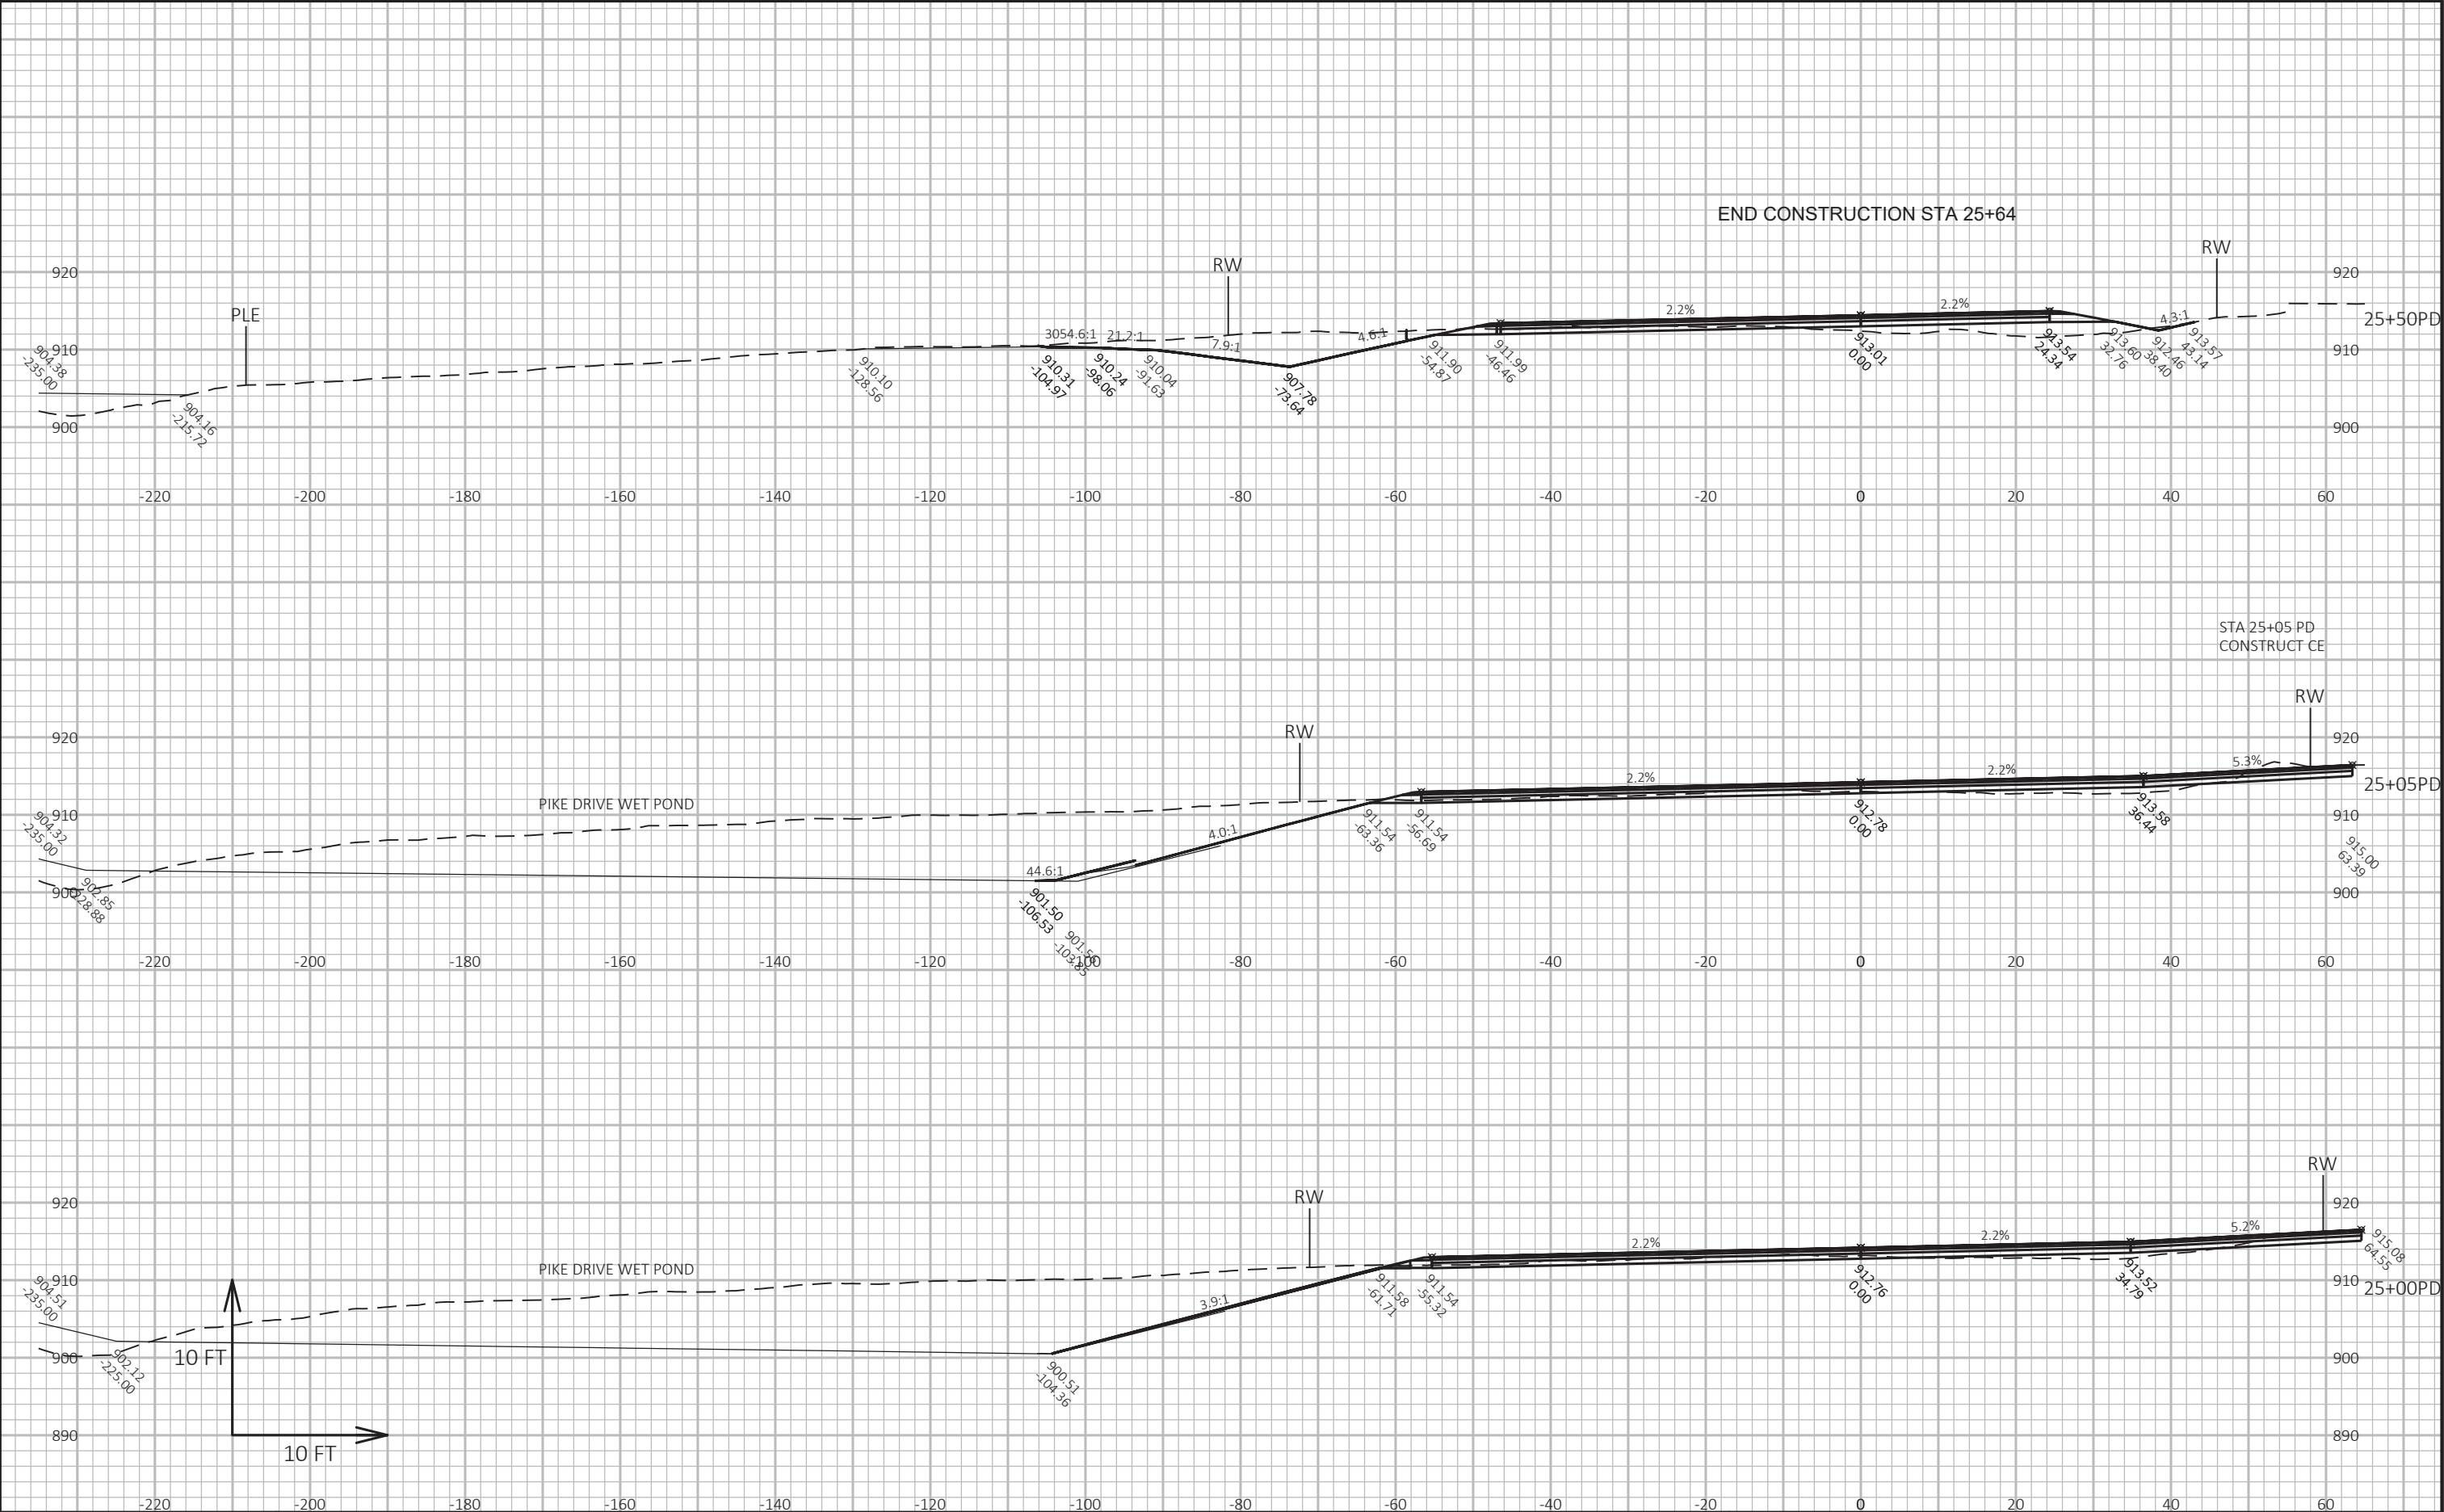

CROSS SECTIONS: PIKE DRIVE EAST - STAGE B

LAYOUT NAME - PD-05

FILE NAME : G:\FITCHBRG\18013-000\CIVIL3D\SHEETSPLAN\CROSS SECTION\14_FHR_XS - PIKE DRIVE EAST 300.DWG


PLOT DATE : 7/13/2019 11:05 AM

PLOT BY : KL ENGINEERING

PLOT NAME :

Project No. 19-3488
Date: 07-12-2019
Designed By: BJS
Checked By: LMW


SHEET

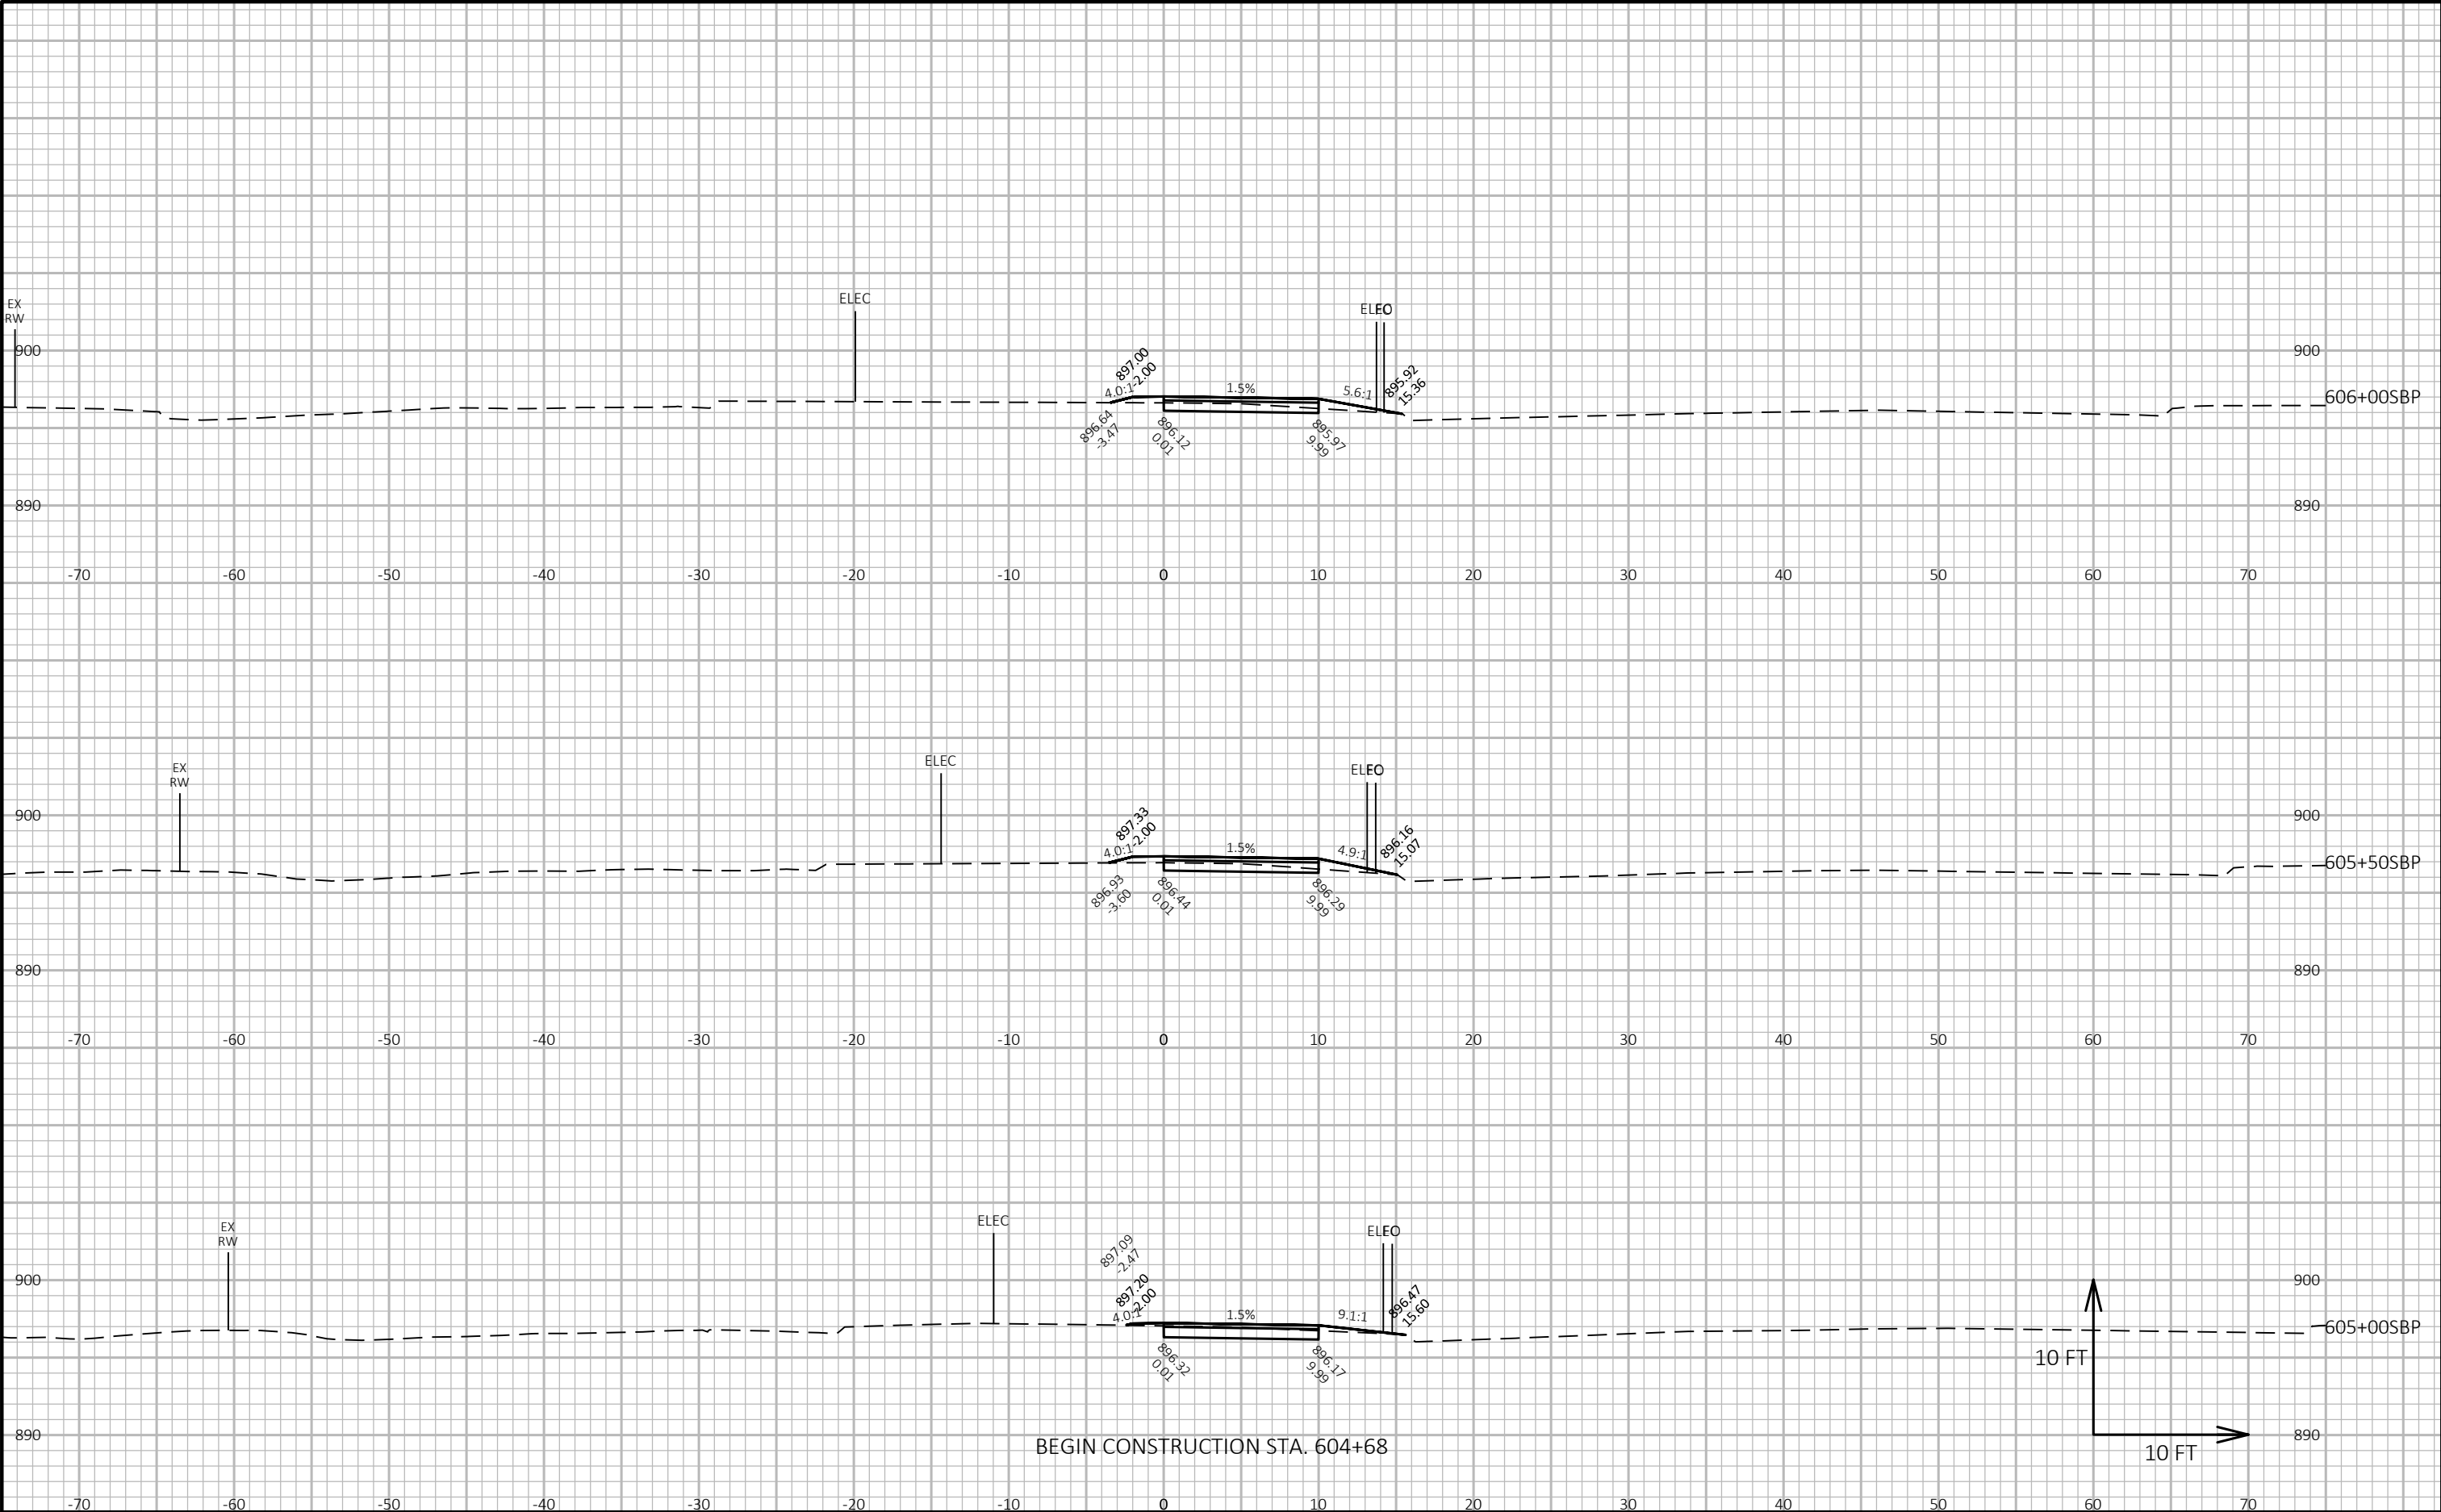

CROSS SECTIONS: FISH HATCHERY ROAD SB PATH - STAGE C

Project No. 19-3488
Date: 07-12-2019
Designed By: BJS
Checked By: LMW


SHEET

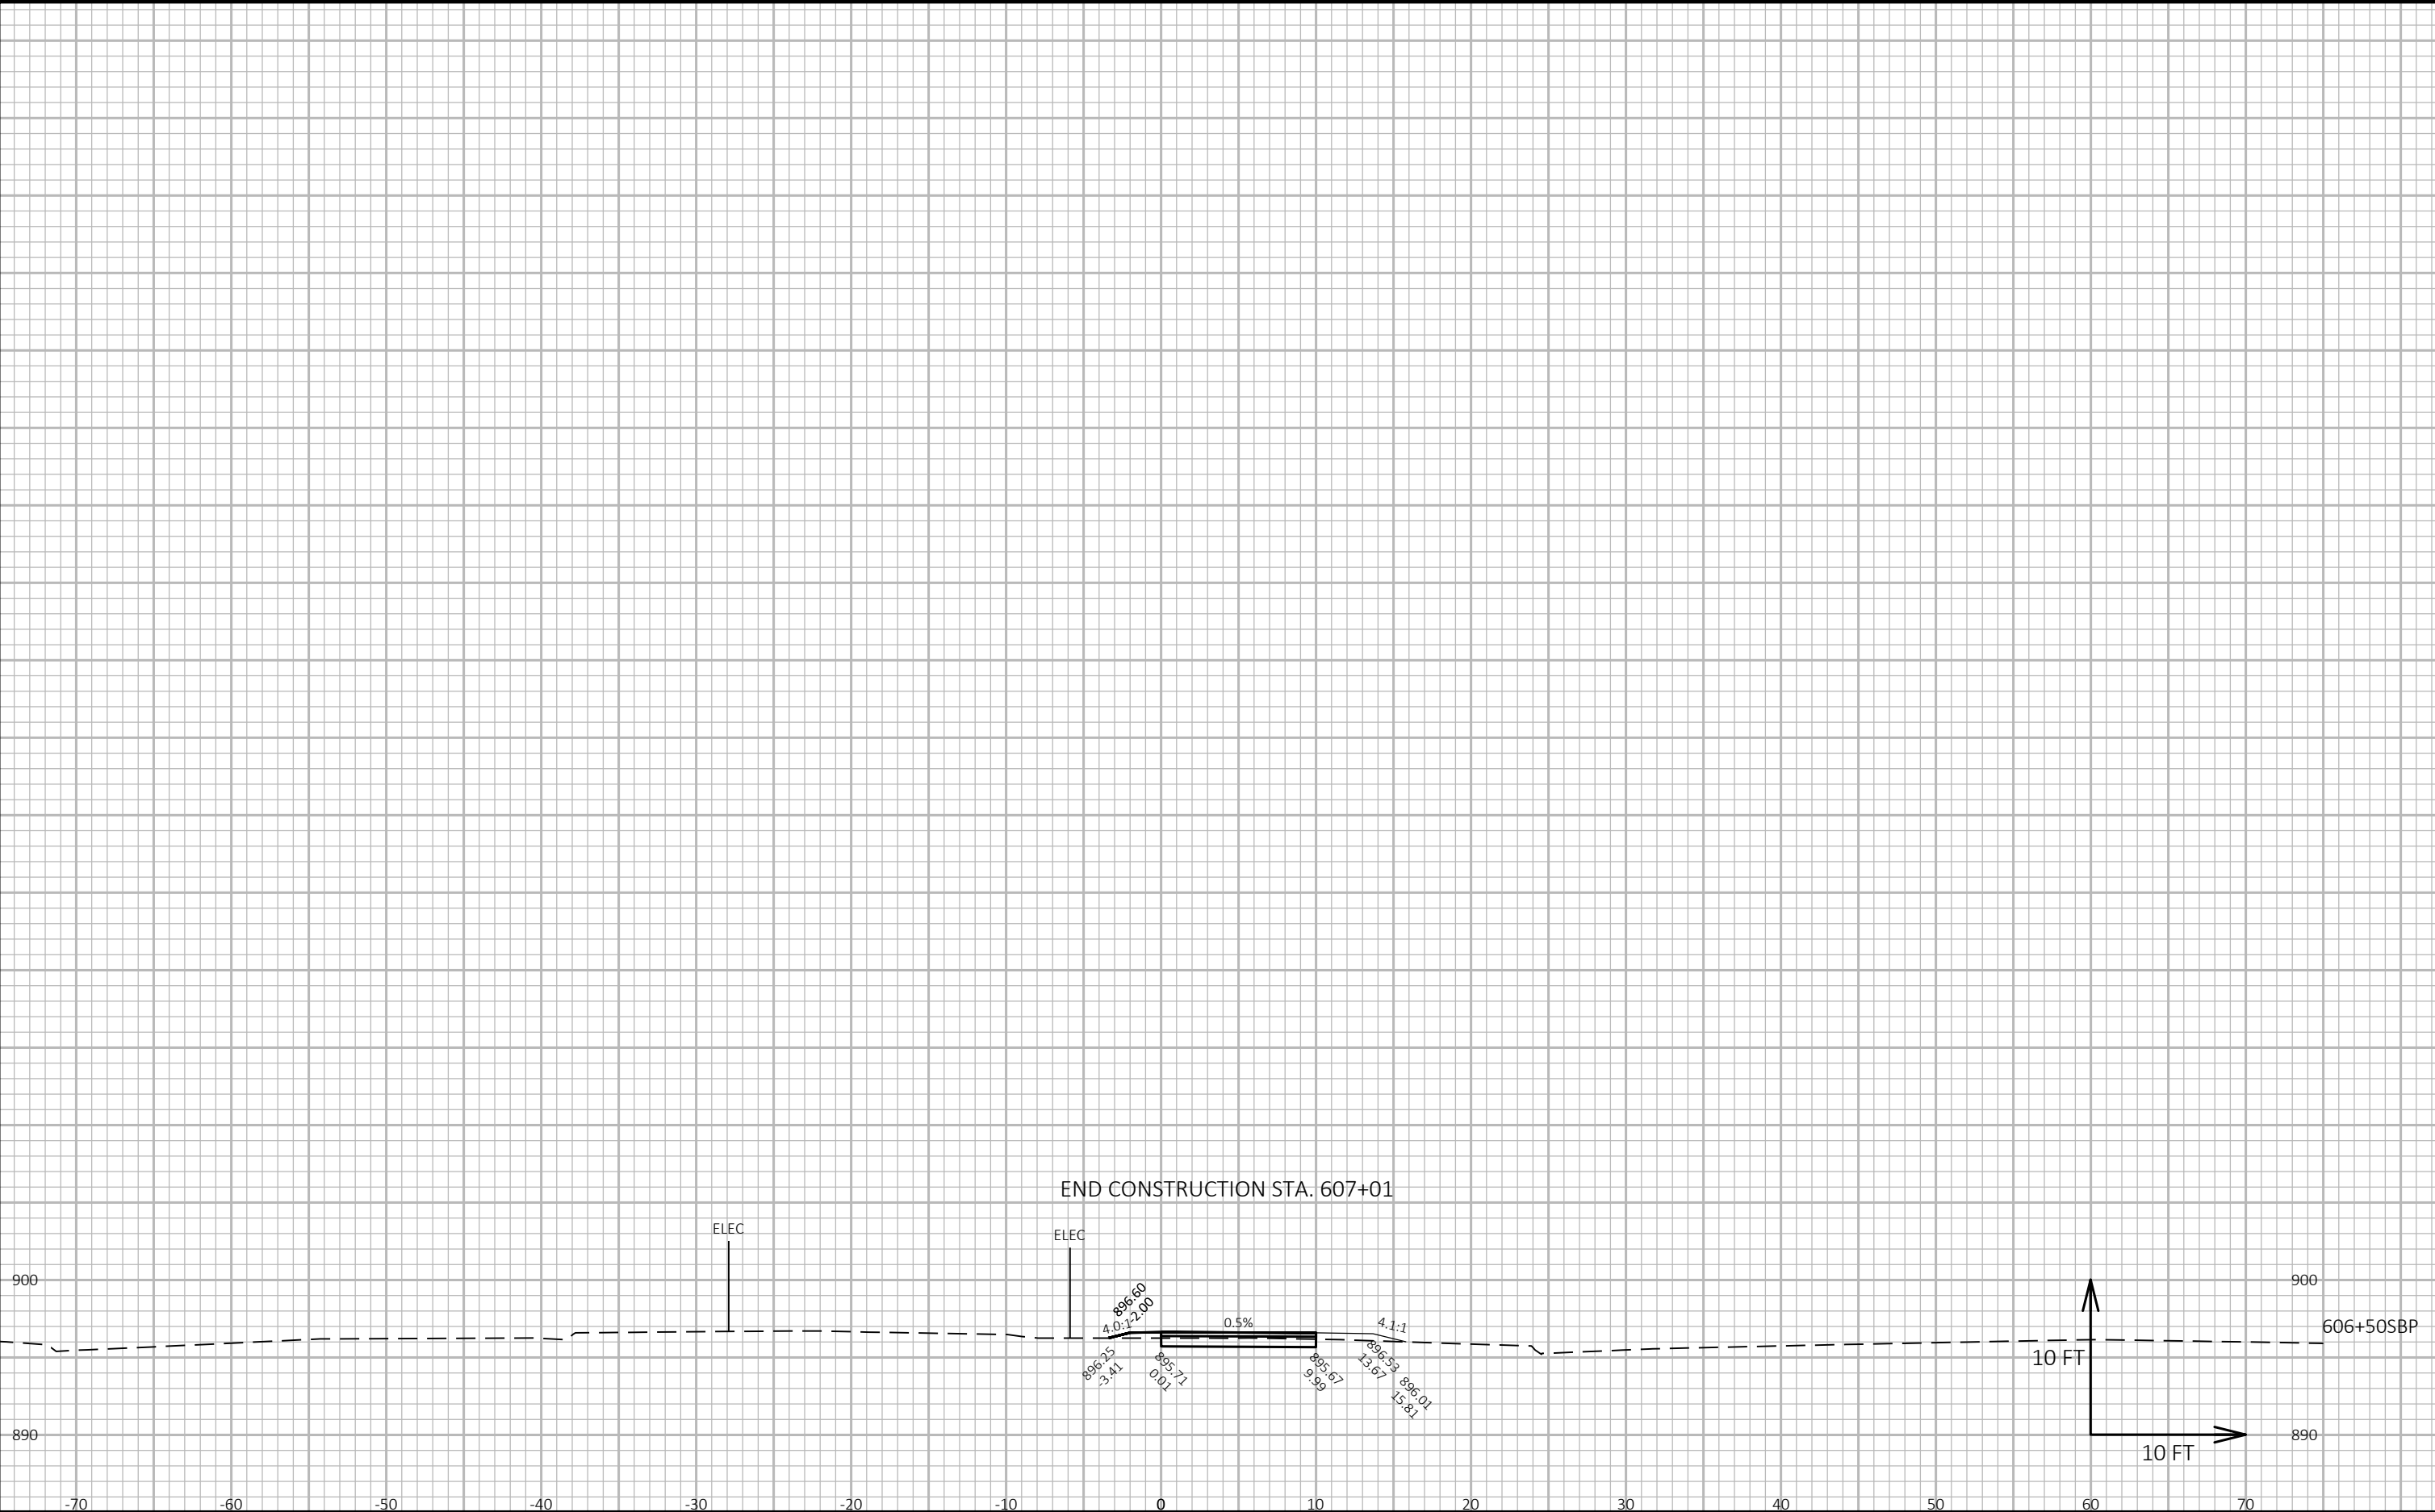

CROSS SECTIONS: FISH HATCHERY ROAD SB PATH - STAGE C

Project No. 19-3488 Designed By: BJS
Date: 07-12-2019 Checked By: LMW

SHEET

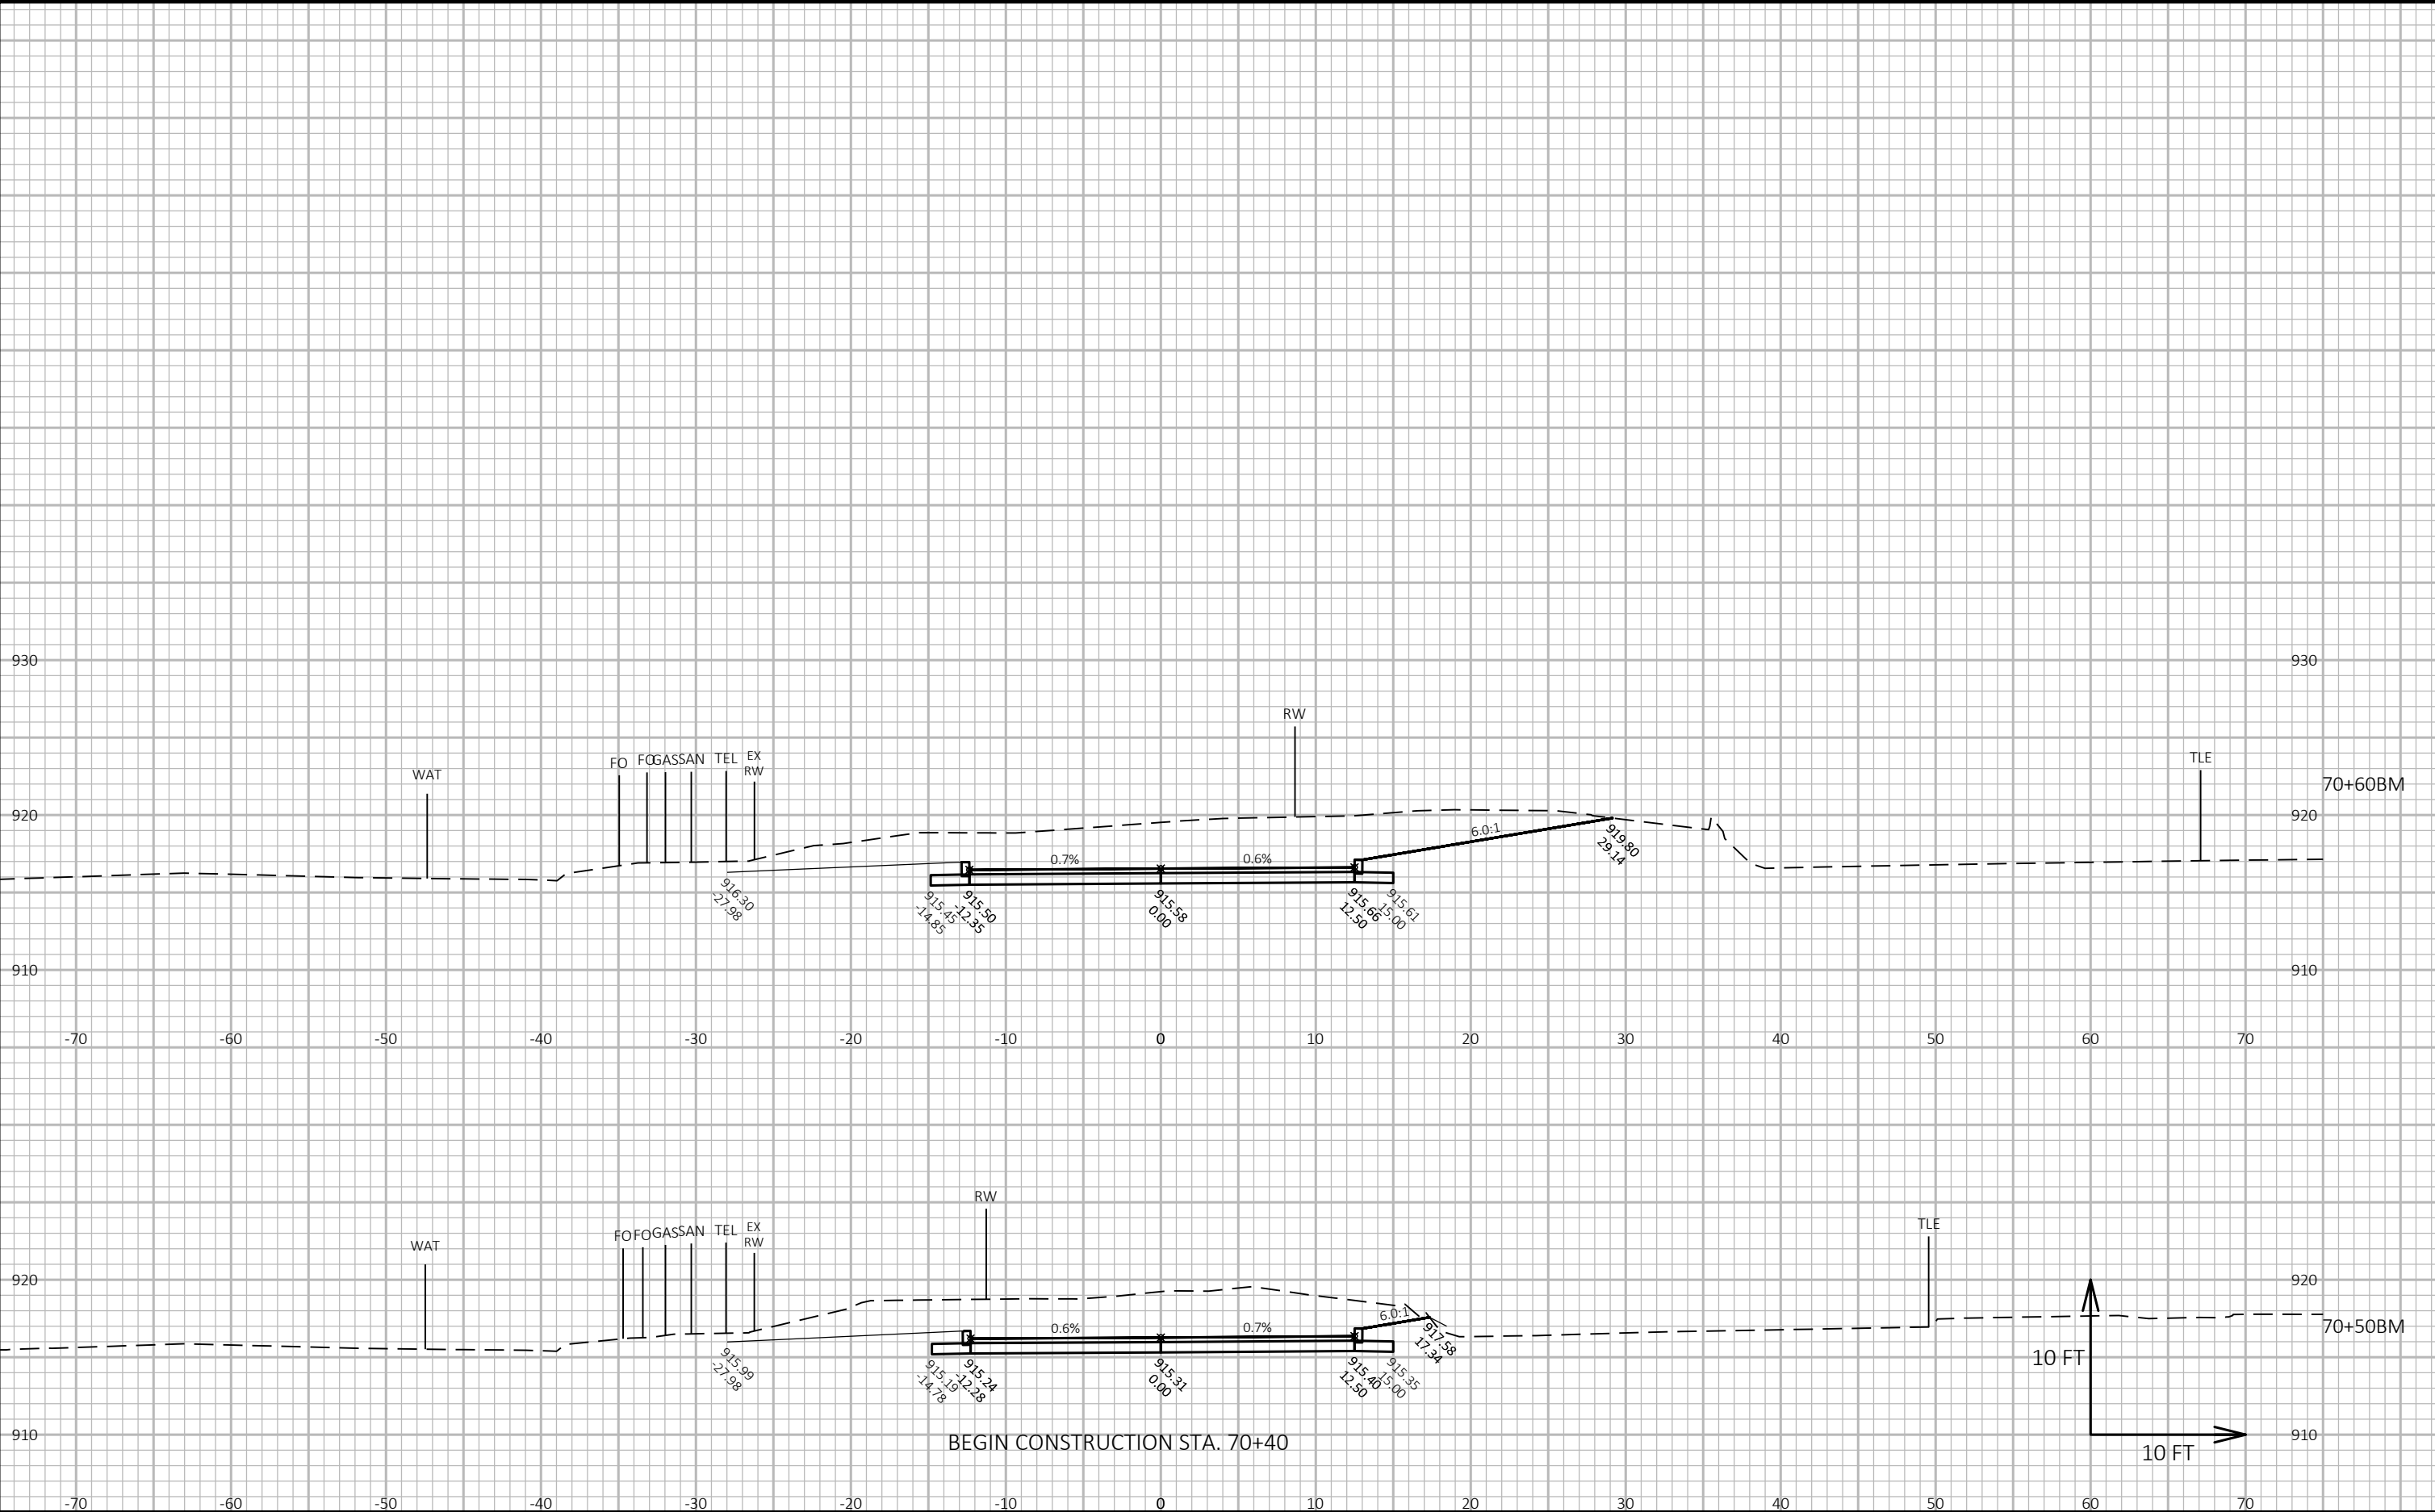

CROSS SECTIONS: BMO DRIVEWAY - STAGE C

LAYOUT NAME - BM(1)

FILE NAME : G:\FITCHBRG\18013-000\CIVIL3D\SHEETS\PLAN\CROSS SECTION\16_FHR_XS - SB DRIVEWAYS.DWG


PLOT DATE : 10/23/2019 10:38 AM

PLOT BY : KL ENGINEERING

PLOT NAME :

Project No. 19-3488
Date: 07-12-2019
Designed By: BJS
Checked By: LMW

SHEET

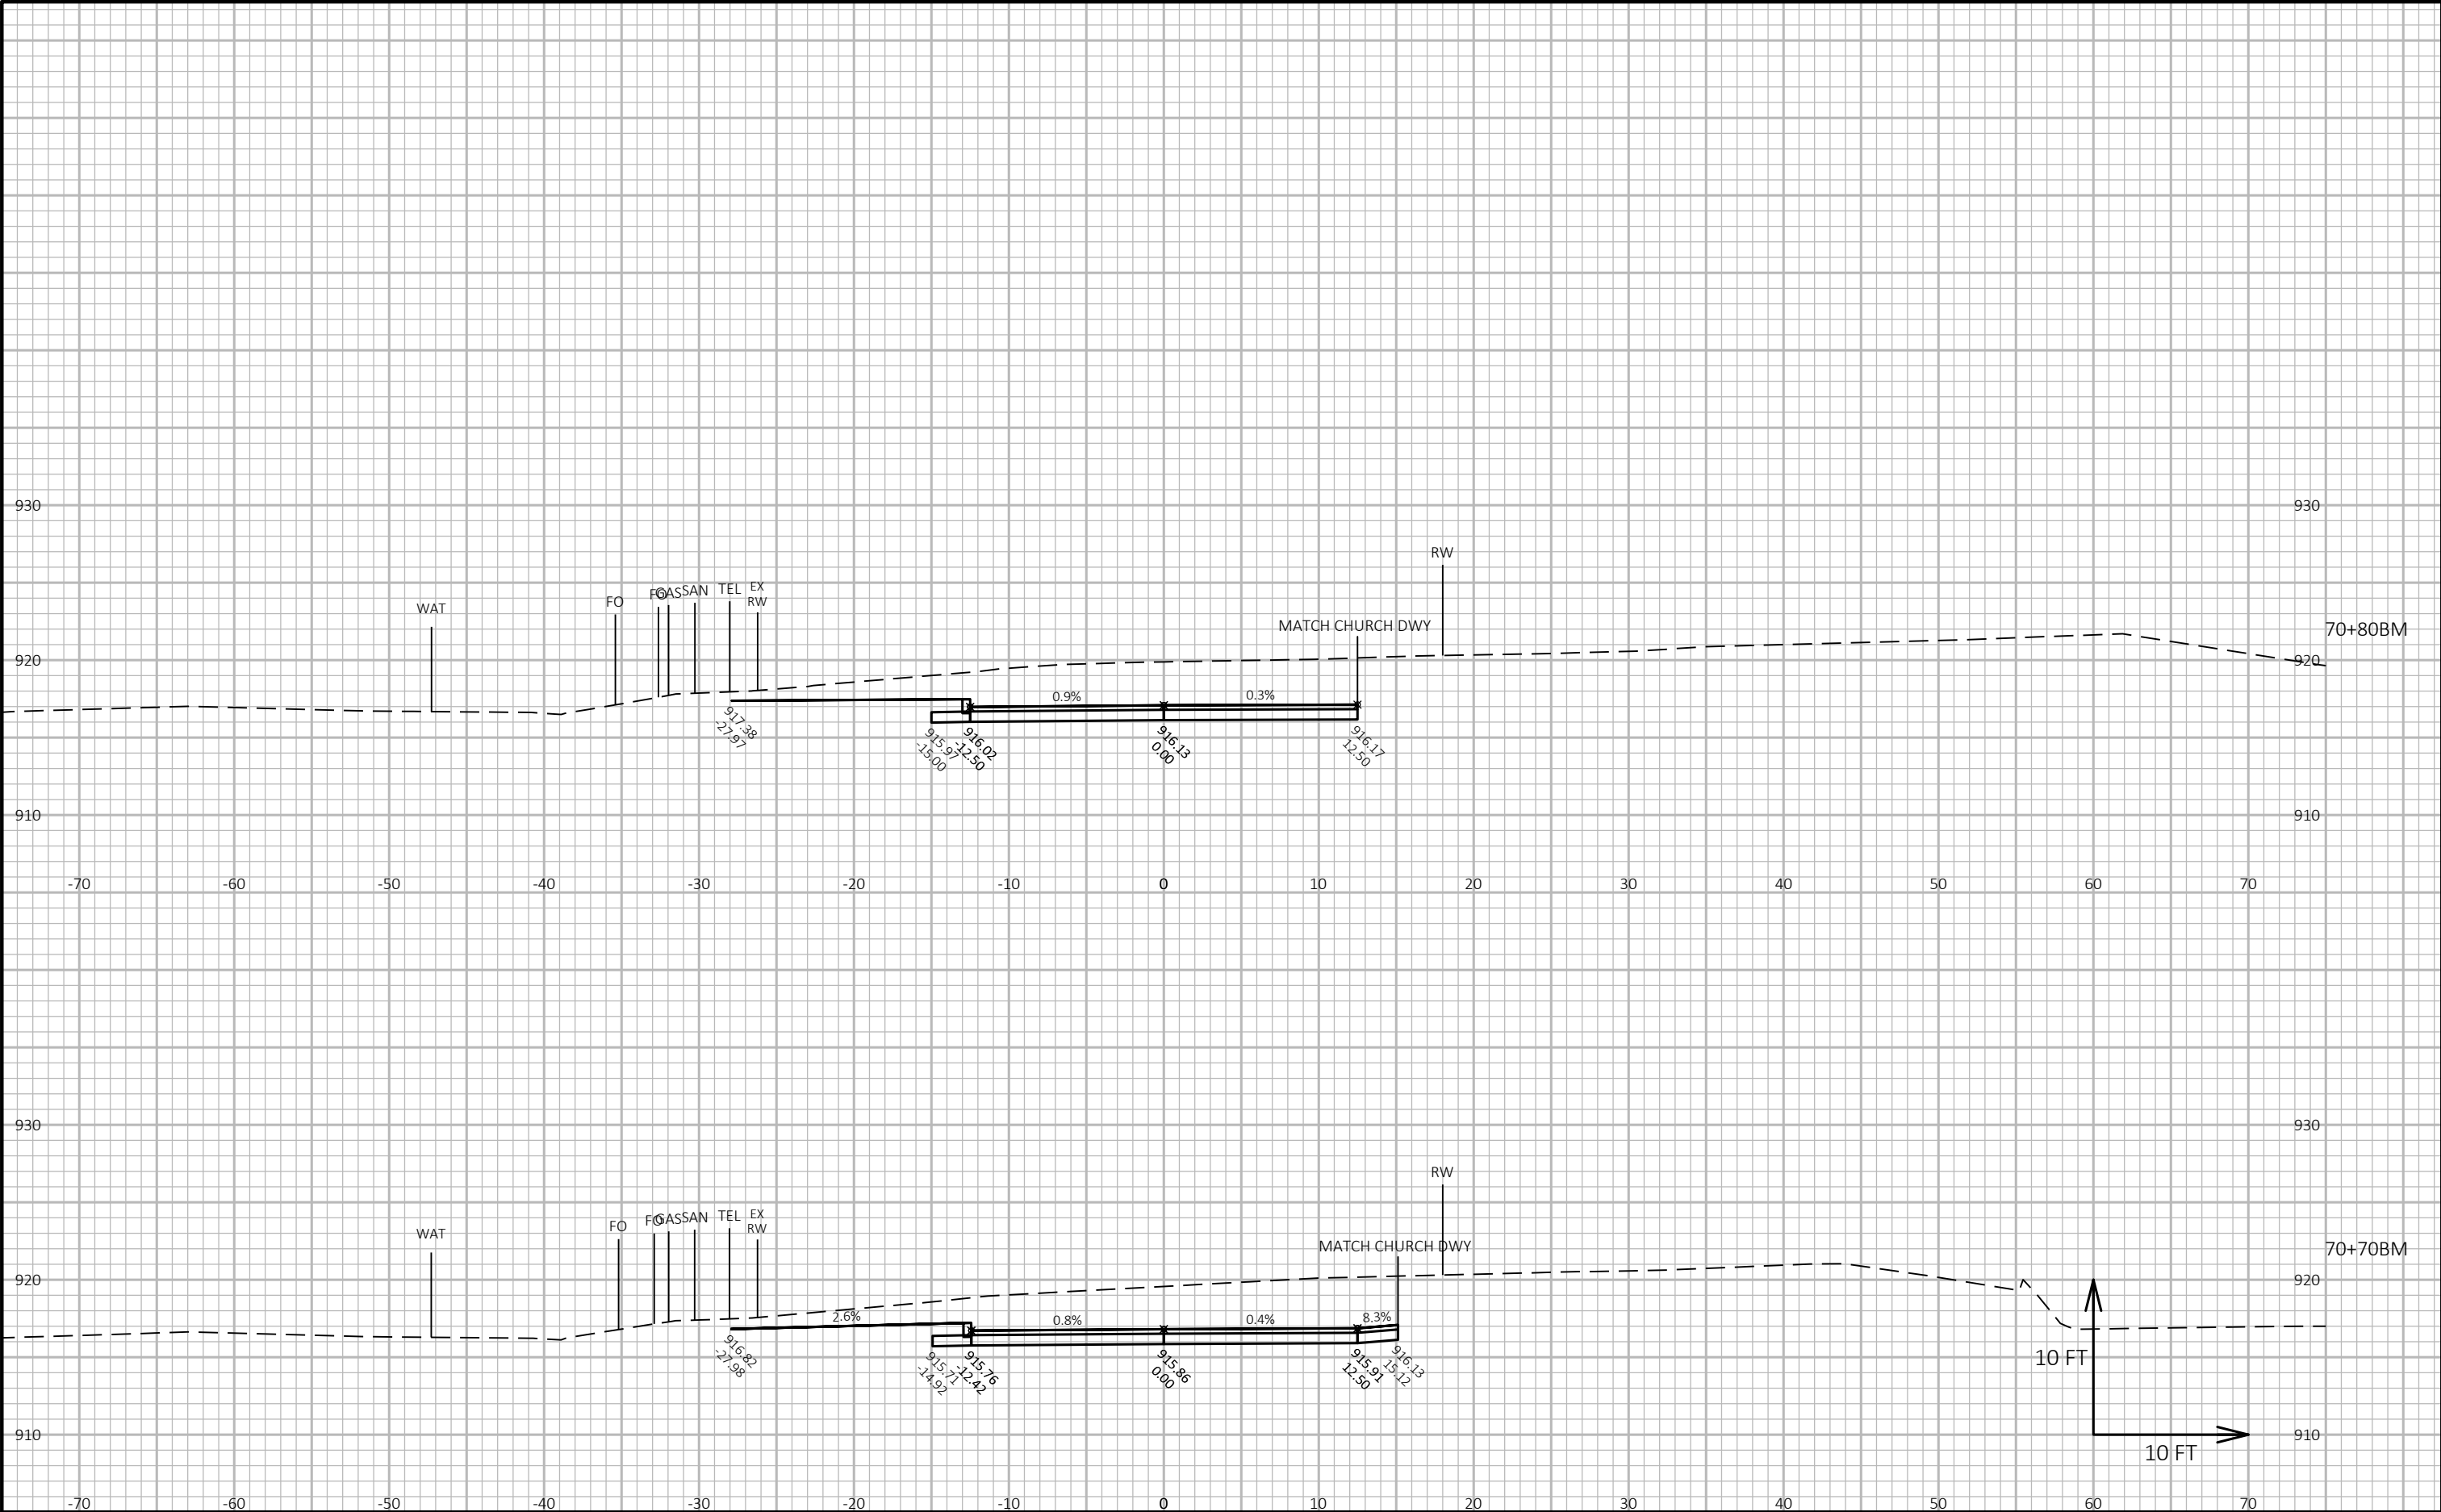

CROSS SECTIONS: BMO DRIVEWAY - STAGE C

LAYOUT NAME - BM(2)

FILE NAME : G:\FITCHBRG\18013-000\CIVIL3D\SHEETS\PLAN\CROSS SECTION\16_FHR_XS - SB DRIVEWAYS.DWG


PLOT DATE : 10/23/2019 10:38 AM

PLOT BY : KL ENGINEERING

PLOT NAME :

Project No. 19-3488
Date: 07-12-2019
Designed By: BJS
Checked By: LMW

SHEET

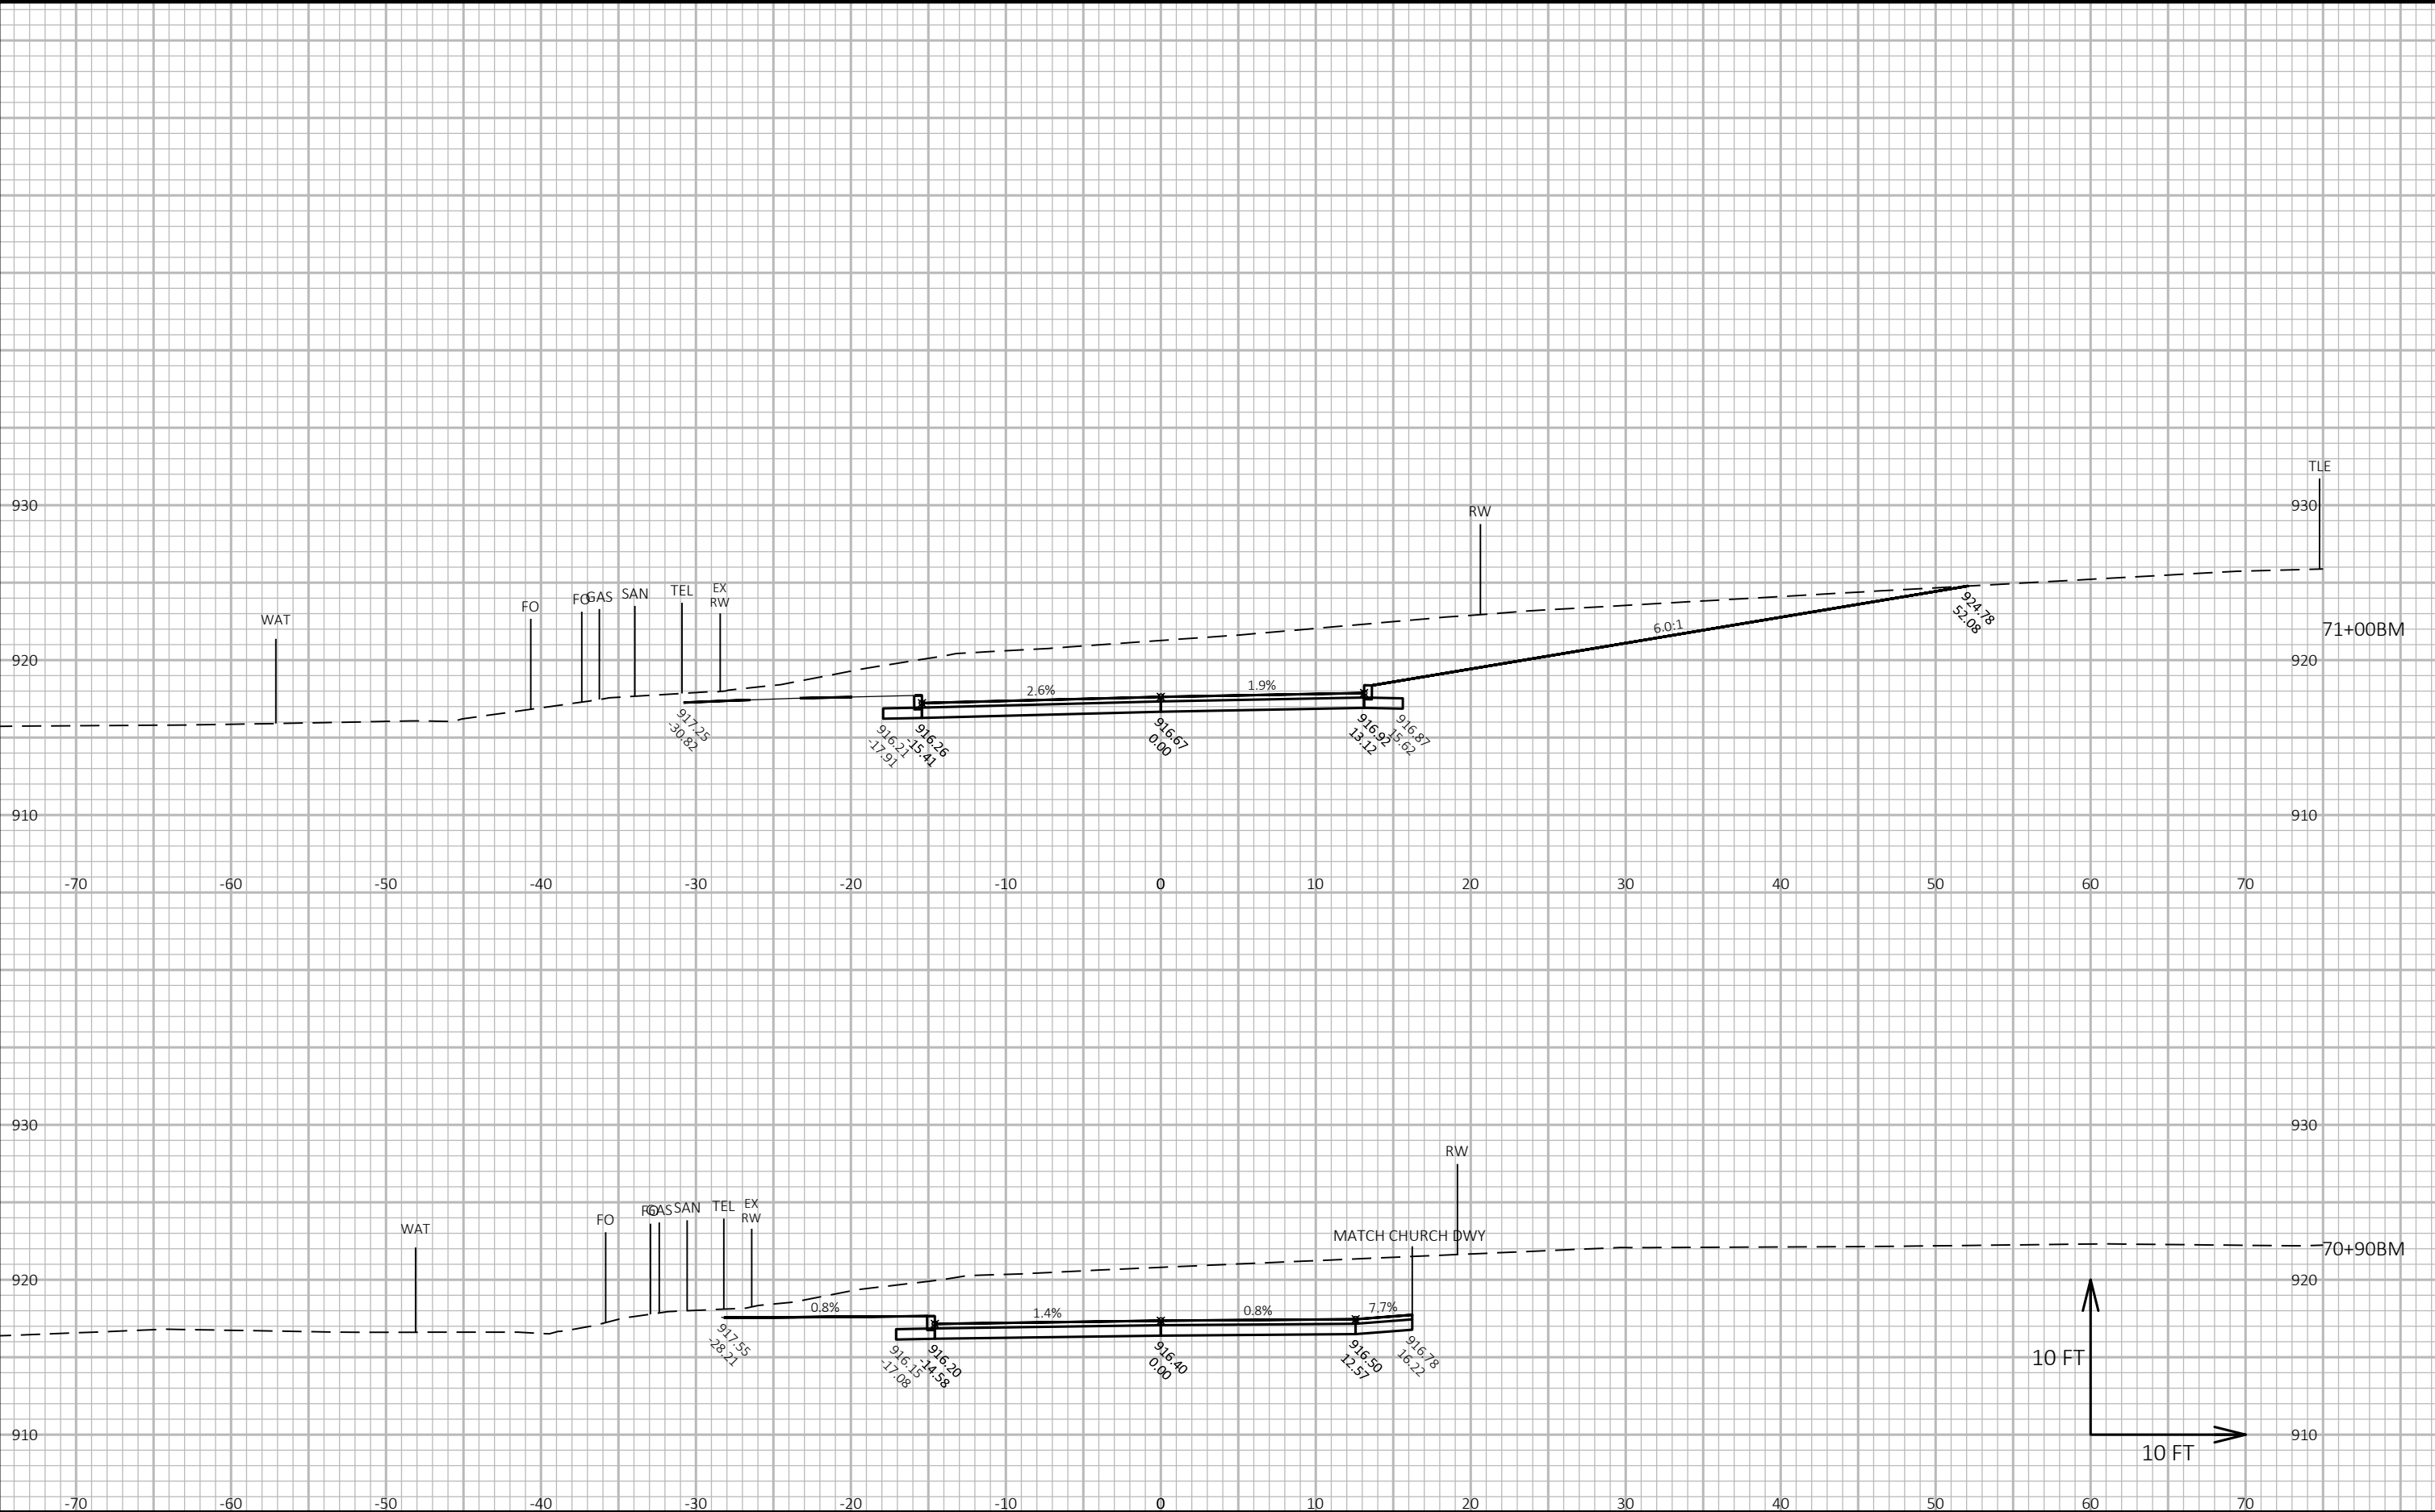

CROSS SECTIONS: BMO DRIVEWAY - STAGE C

LAYOUT NAME - BM(3)

FILE NAME : G:\FITCHBRG\18013-000\CIVIL3D\SHEETSPLAN\CROSS SECTION\16_FHR_XS - SB DRIVEWAYS.DWG


PLOT DATE : 10/23/2019 10:38 AM

PLOT BY : KL ENGINEERING

PLOT NAME :

Project No. 19-3488
Date: 07-12-2019
Designed By: BJS
Checked By: LMW

SHEET

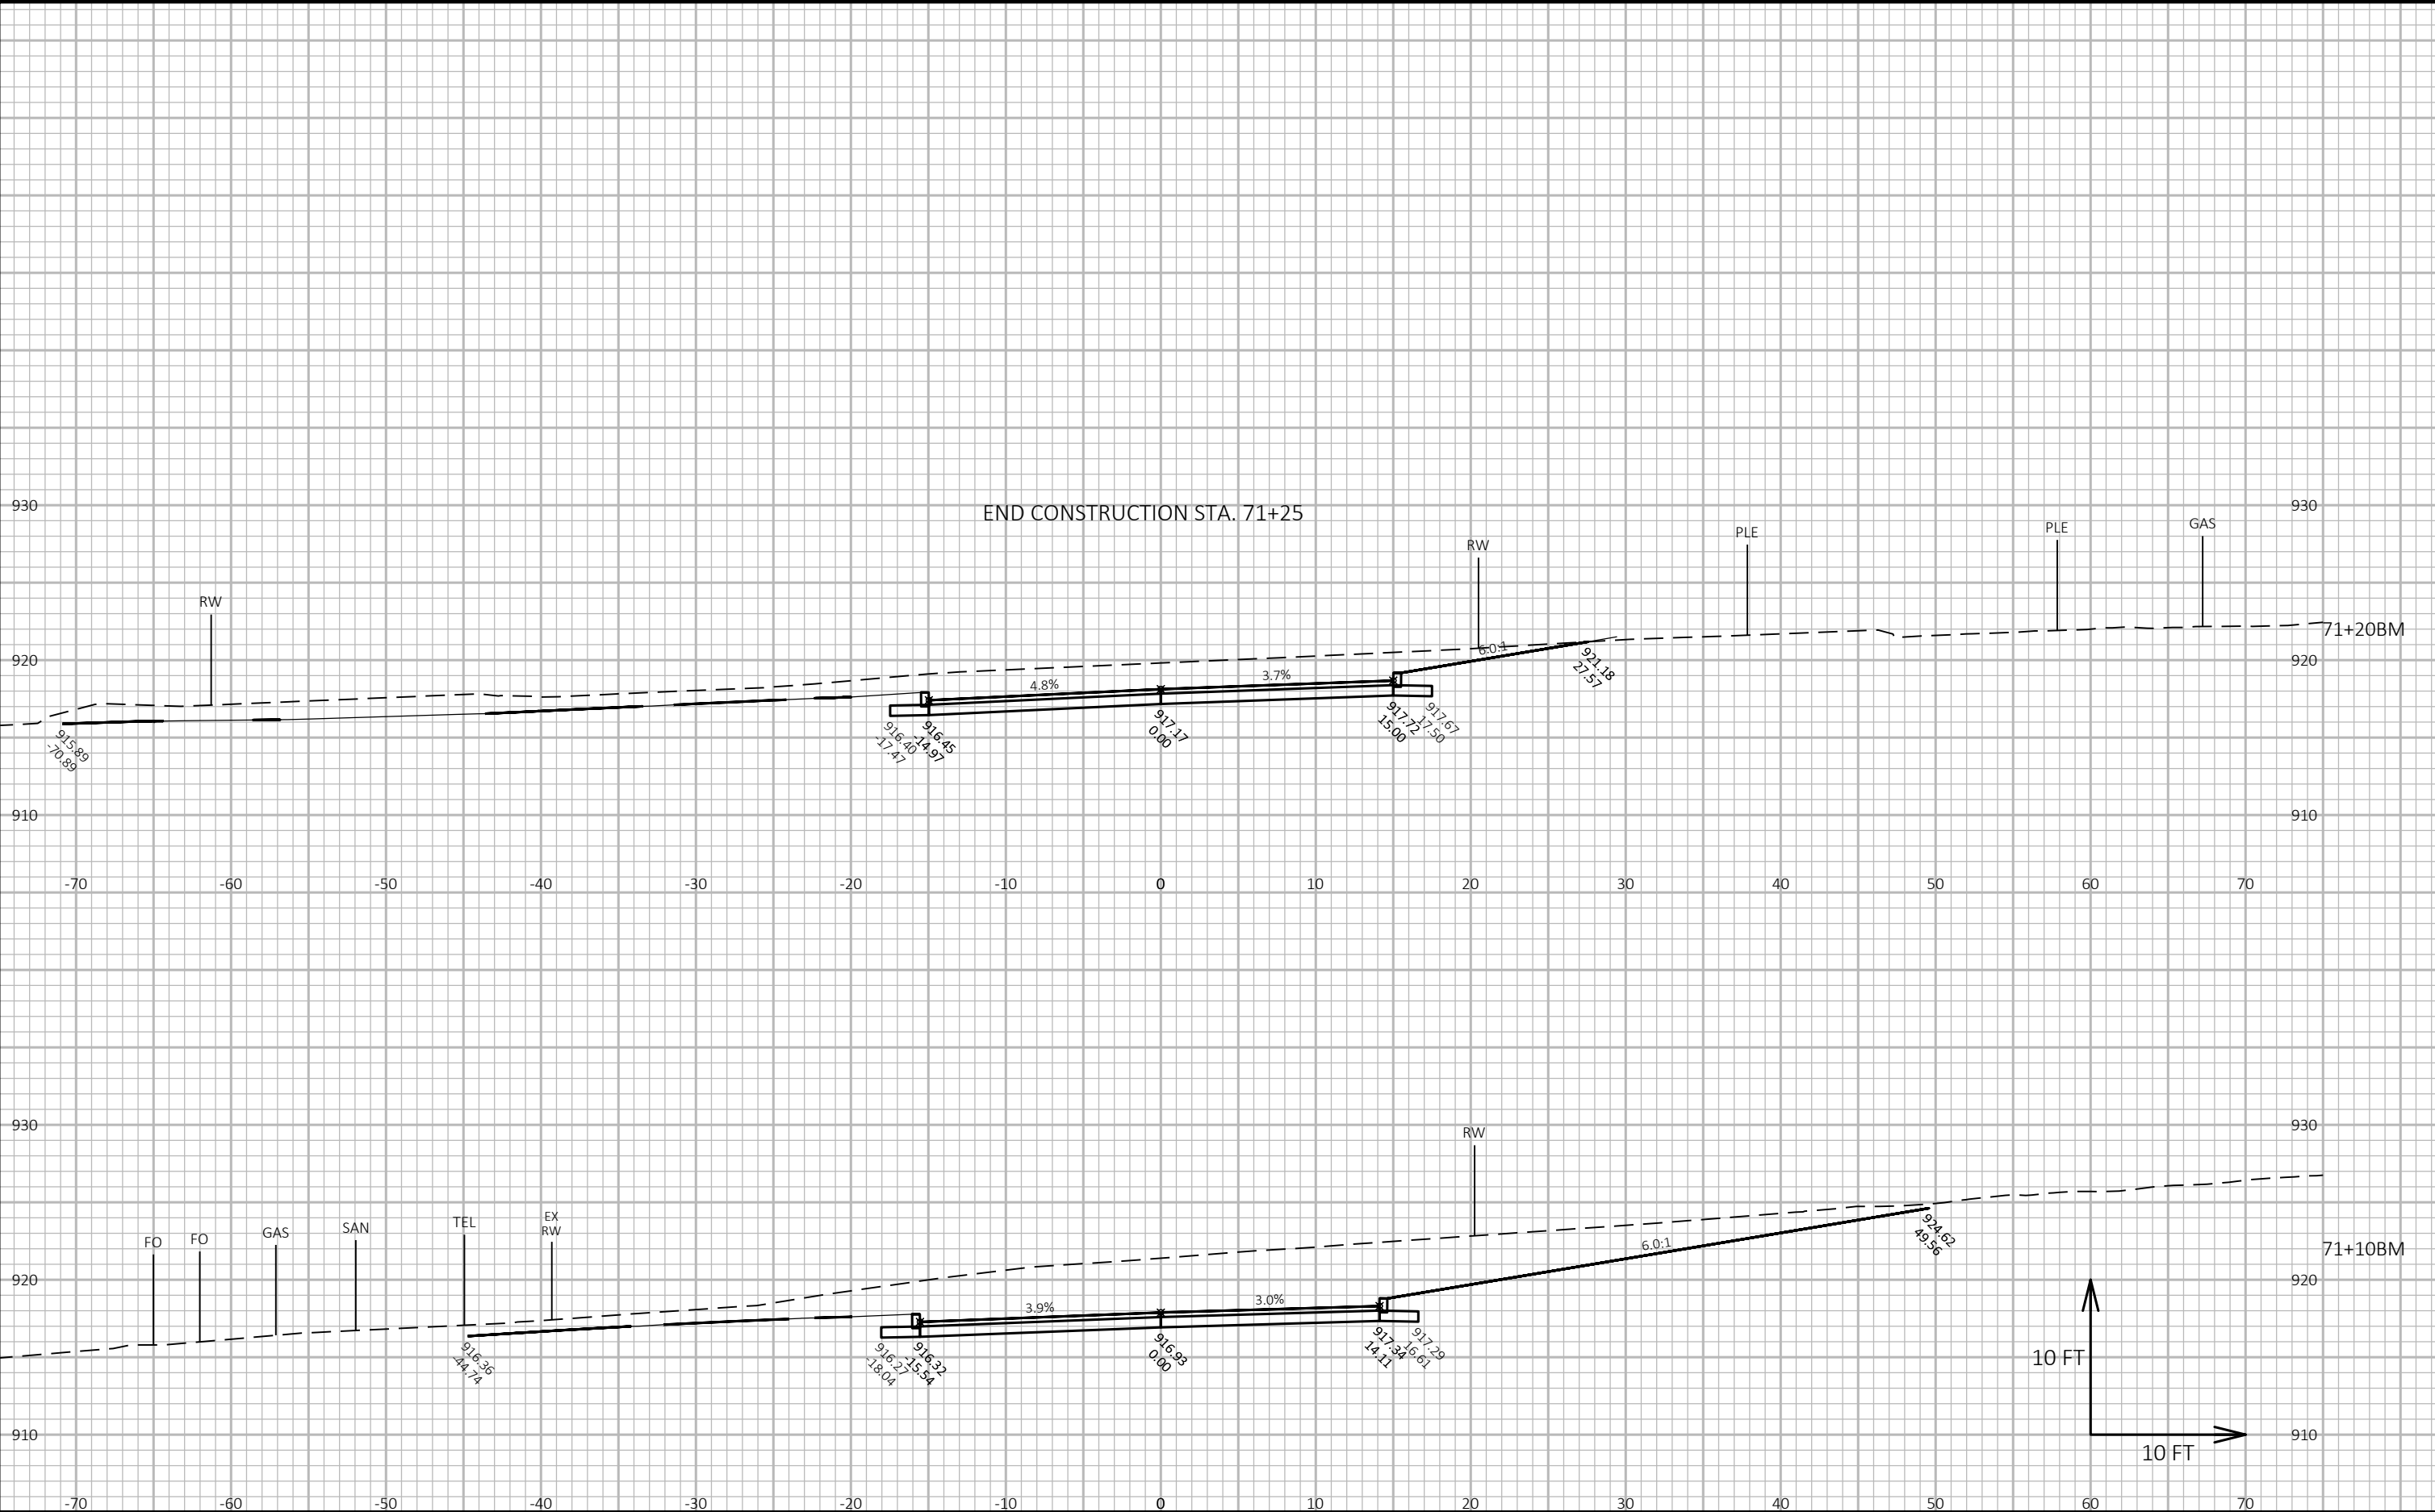

CROSS SECTIONS: BMO DRIVEWAY - STAGE C

LAYOUT NAME - BM(4)

FILE NAME : G:\FITCHBRG\18013-000\CIVIL3D\SHEETSPLAN\CROSS SECTION\16_FHR_XS - SB DRIVEWAYS.DWG


PLOT DATE : 10/23/2019 10:38 AM

PLOT BY : KL ENGINEERING

PLOT NAME :

Project No. 19-3488
Date: 07-12-2019
Designed By: BJS
Checked By: LMW

SHEET

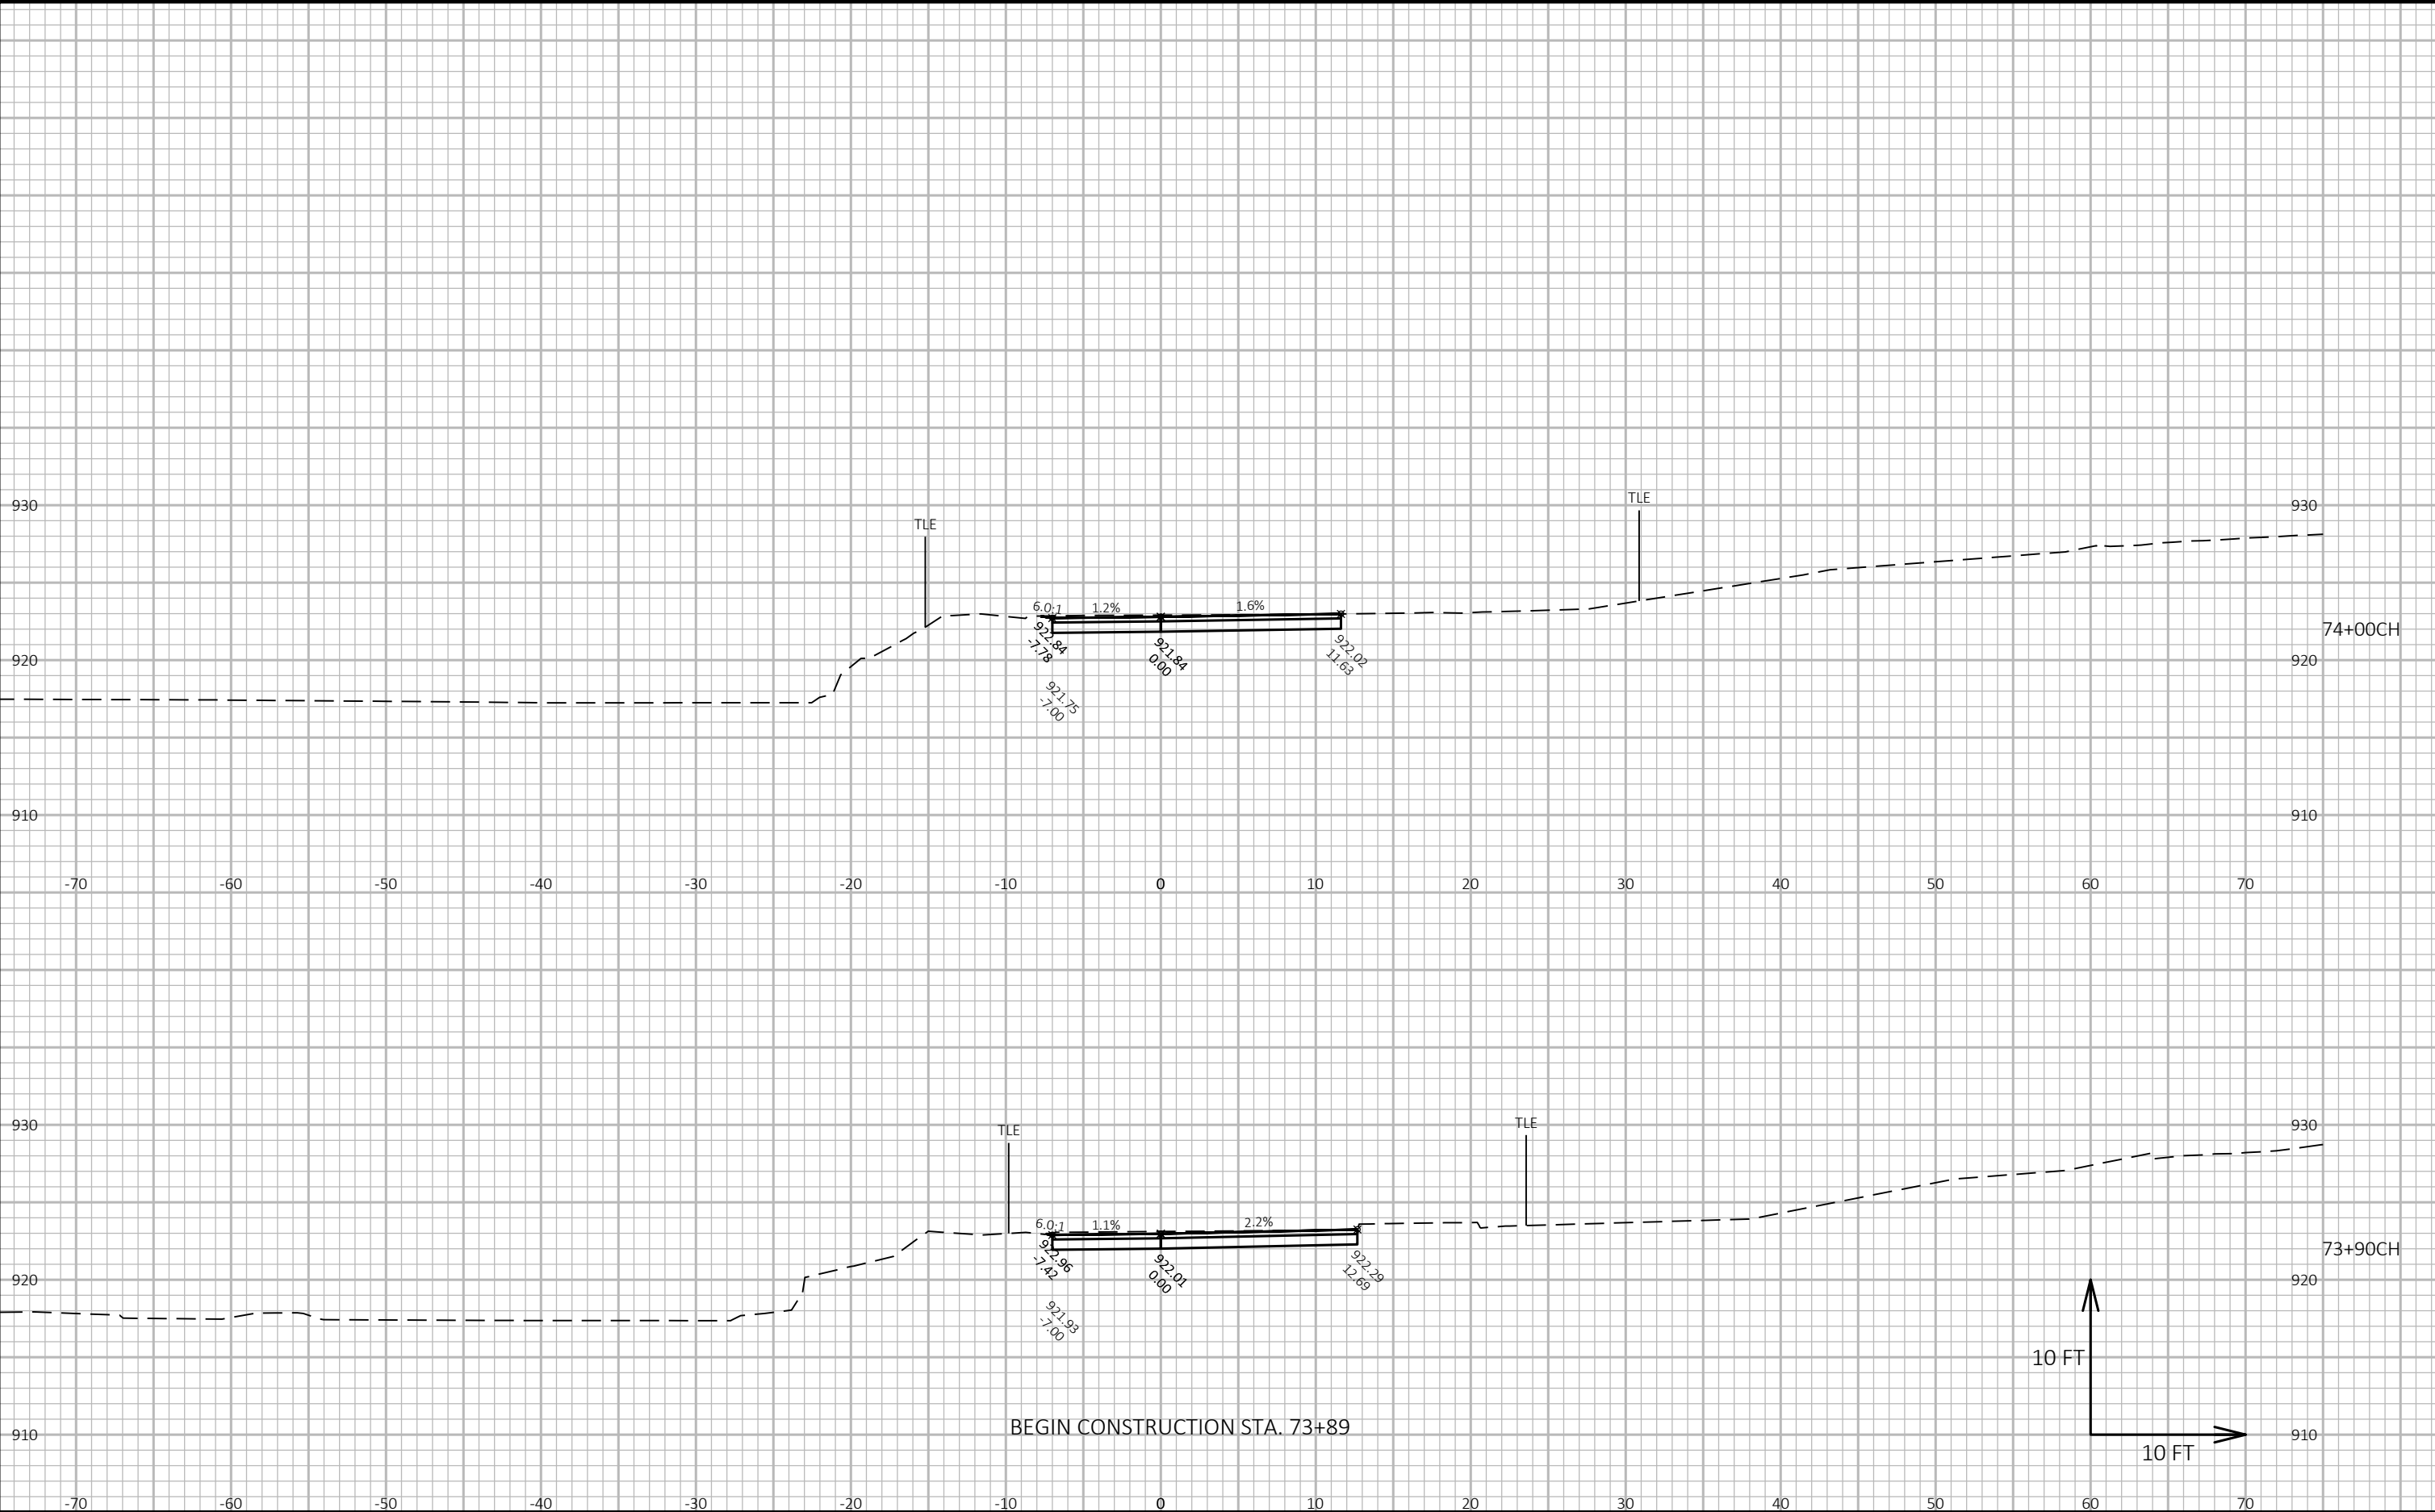

CROSS SECTIONS: CHURCH DRIVEWAY - STAGE C

LAYOUT NAME - CH(1)

FILE NAME : G:\FITCHBRG\18013-000\CIVIL3D\SHEETSPLAN\CROSS SECTION\16_FHR_XS - SB DRIVEWAYS.DWG


PLOT DATE : 10/23/2019 10:38 AM

PLOT BY : KL ENGINEERING

PLOT NAME :

Project No. 19-3488
Date: 07-12-2019
Designed By: BJS
Checked By: LMW


SHEET

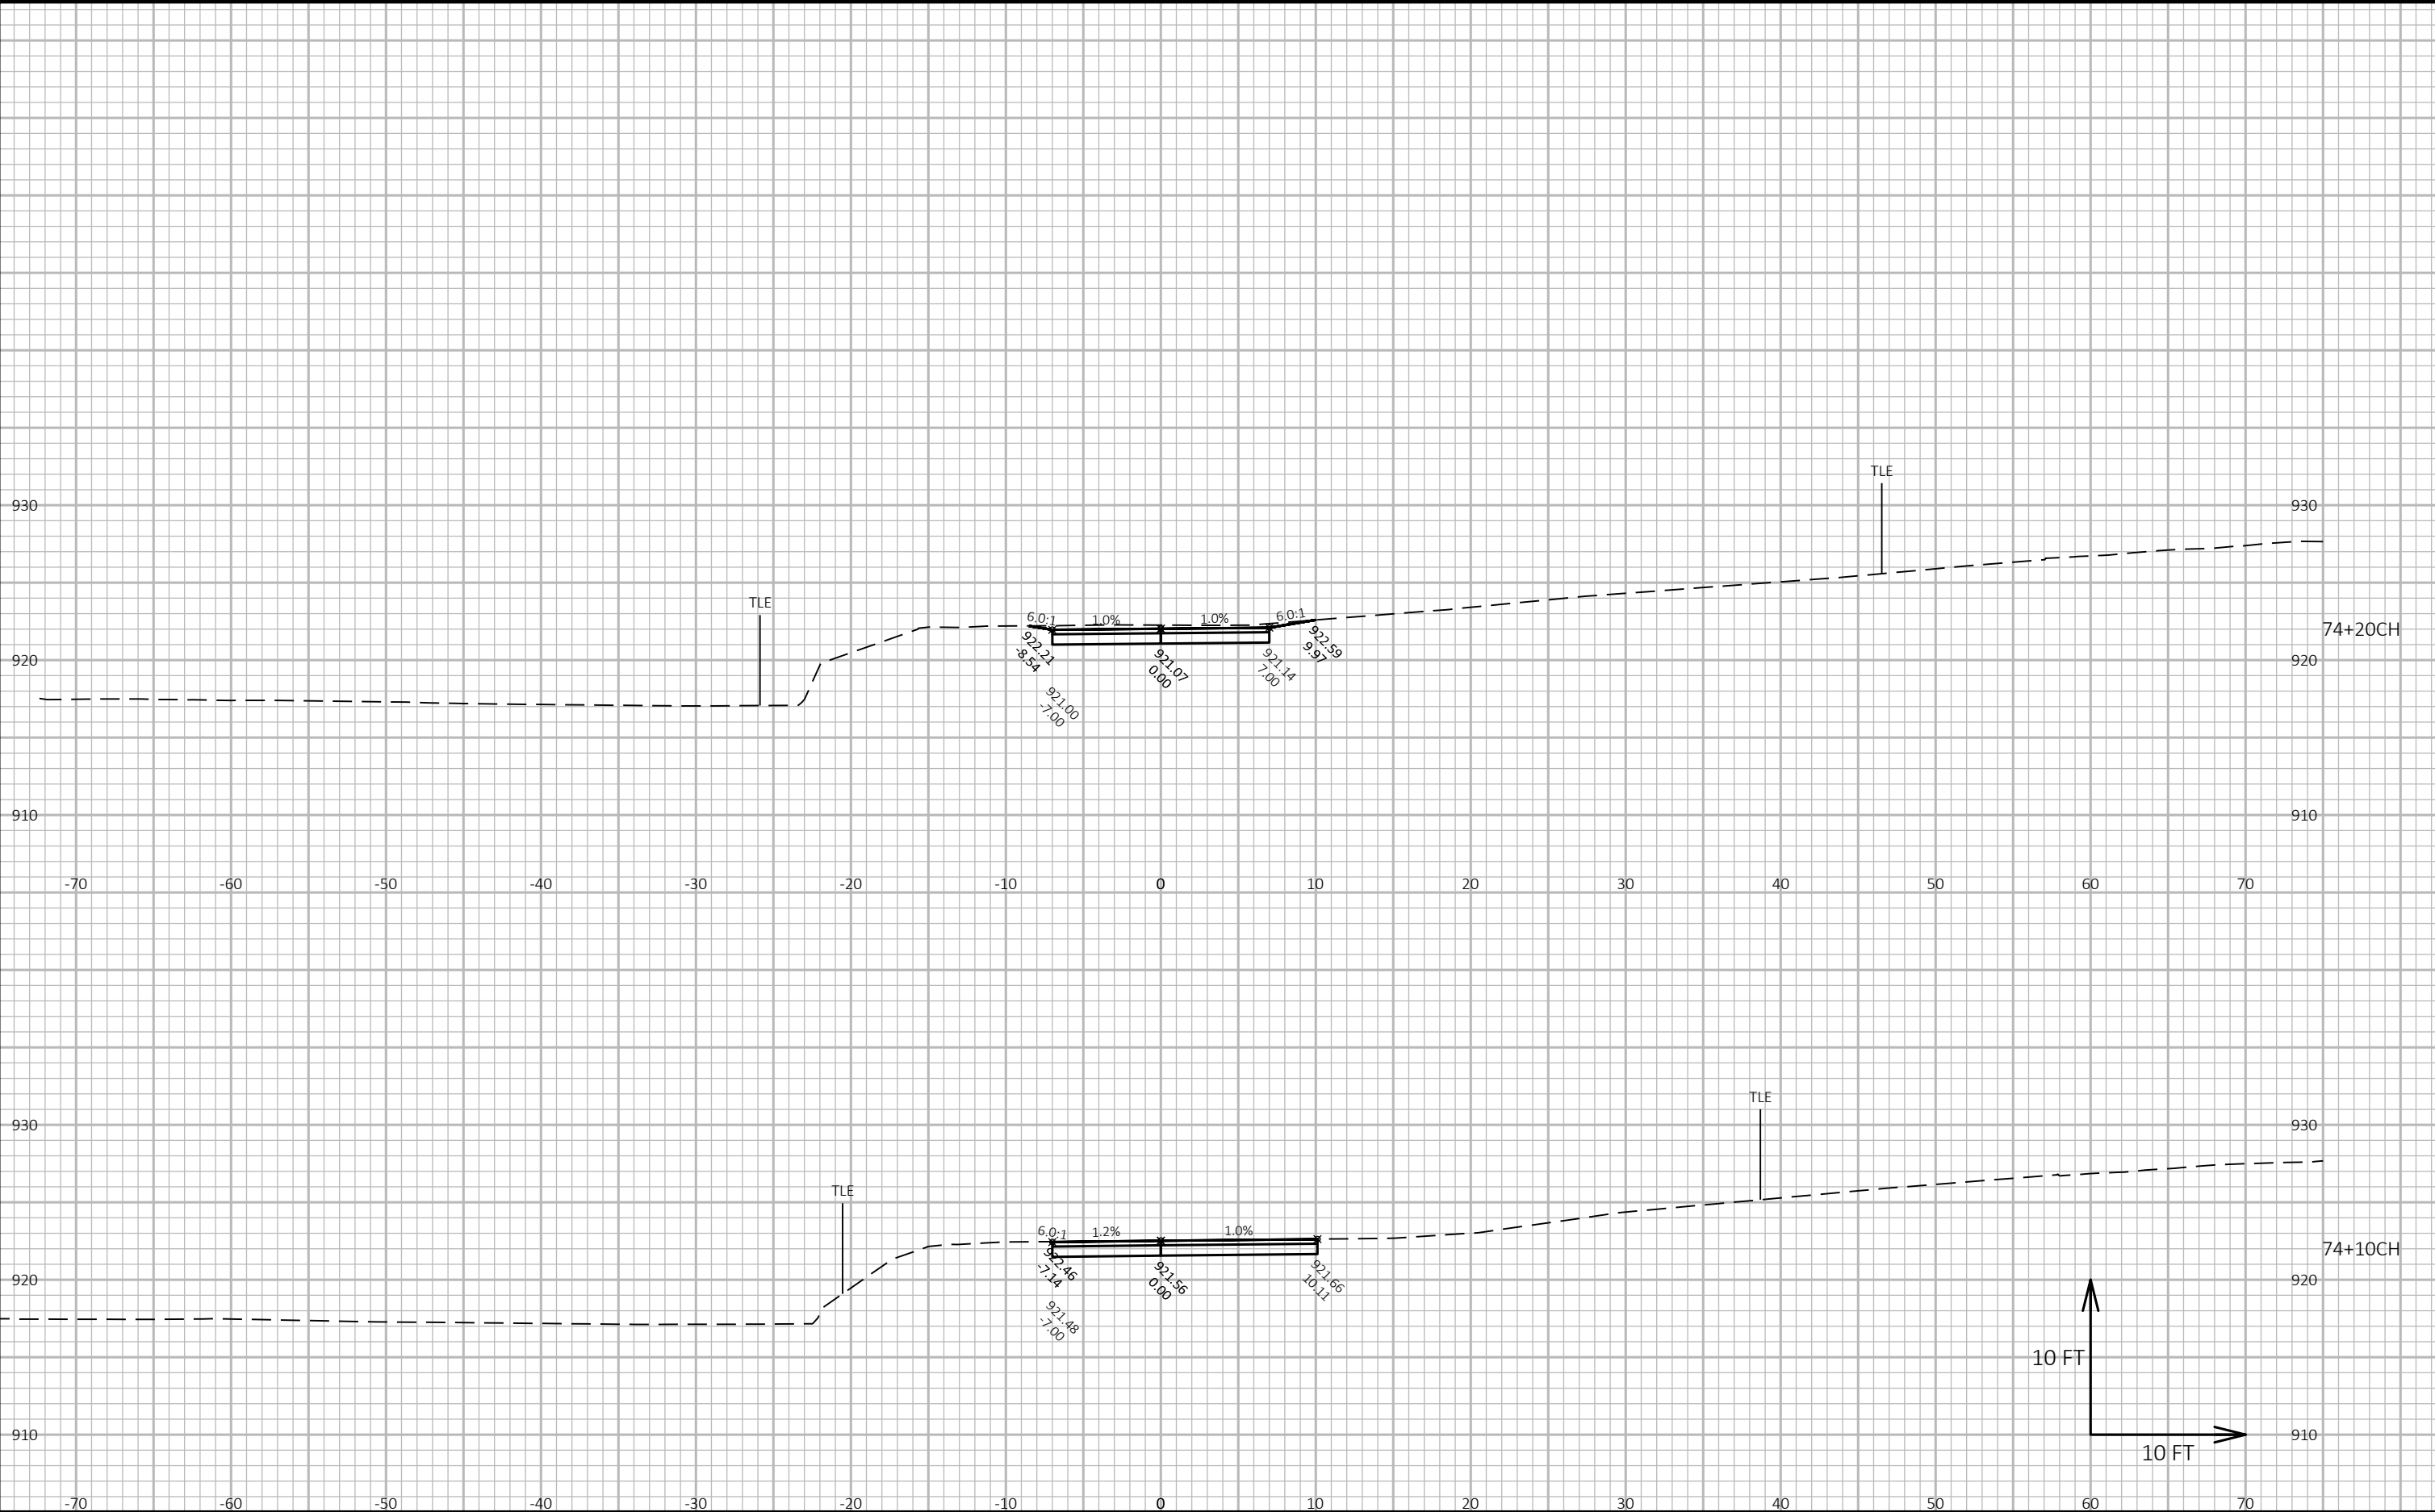

CROSS SECTIONS: CHURCH DRIVEWAY - STAGE C

Project No. 19-3488
Date: 07-12-2019
Designed By: BJS
Checked By: LMW


SHEET

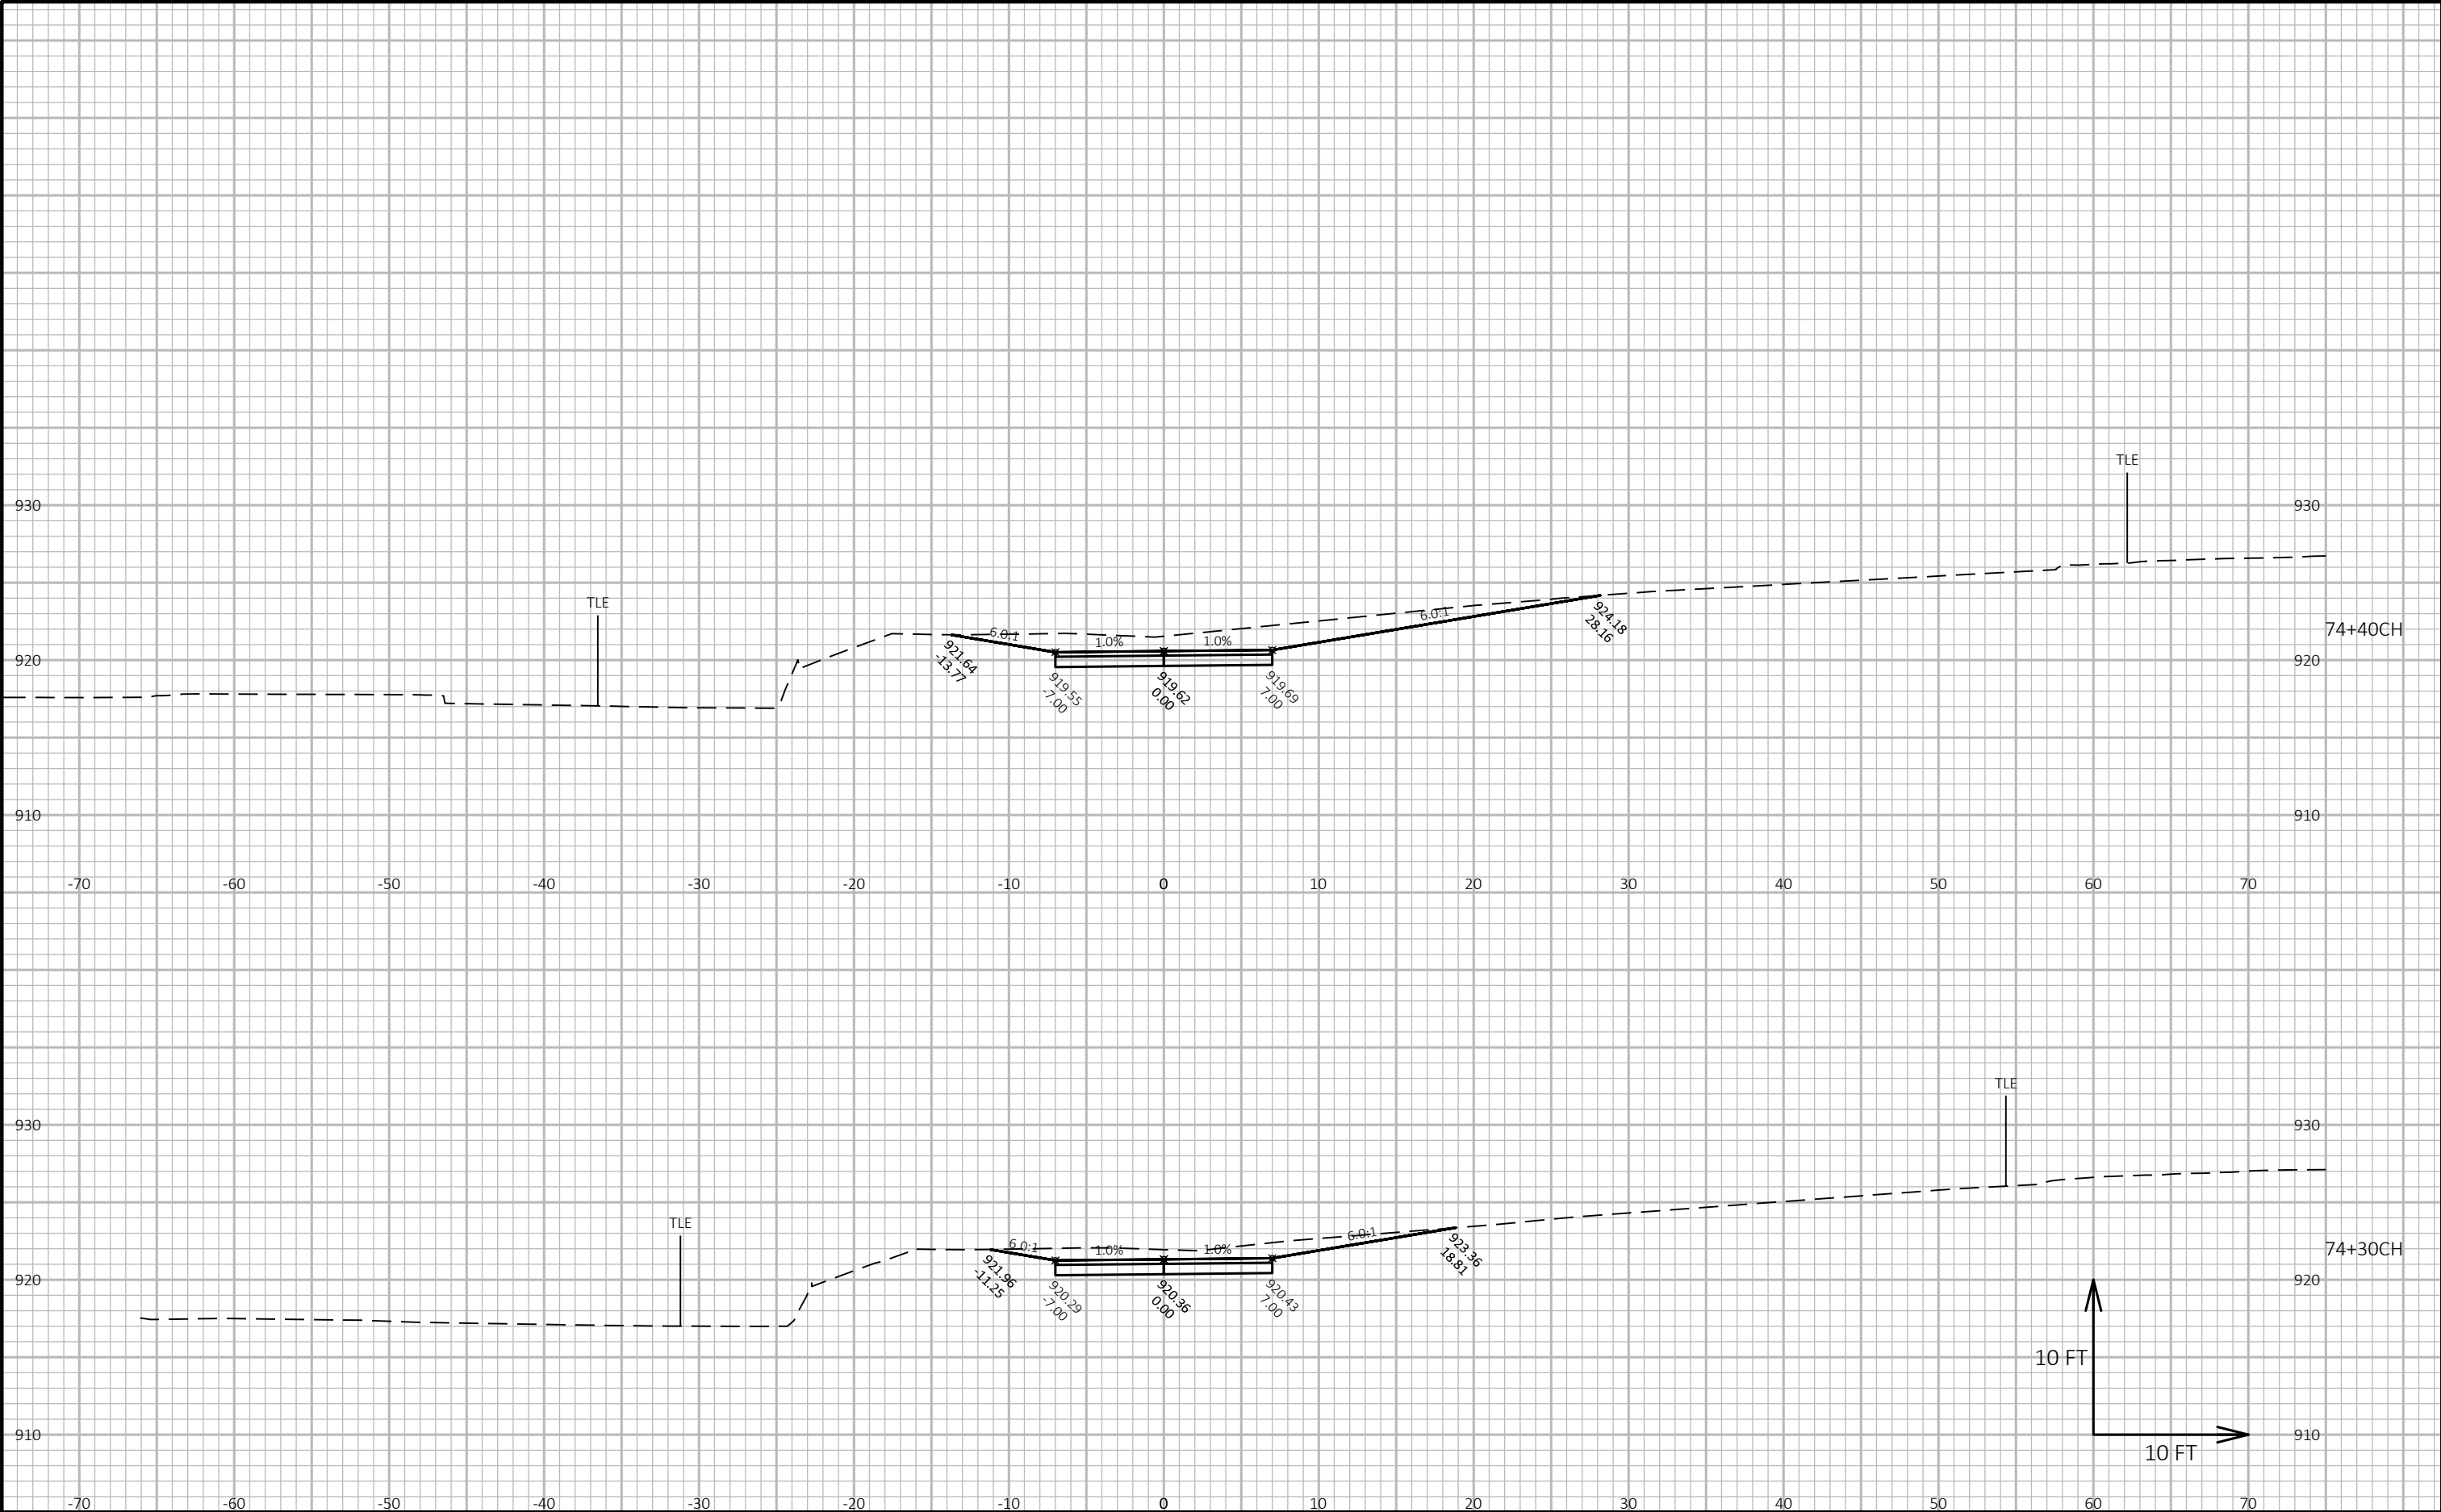

CROSS SECTIONS: CHURCH DRIVEWAY - STAGE C

Project No. 19-3488
Date: 07-12-2019
Designed By: BJS
Checked By: LMW


SHEET

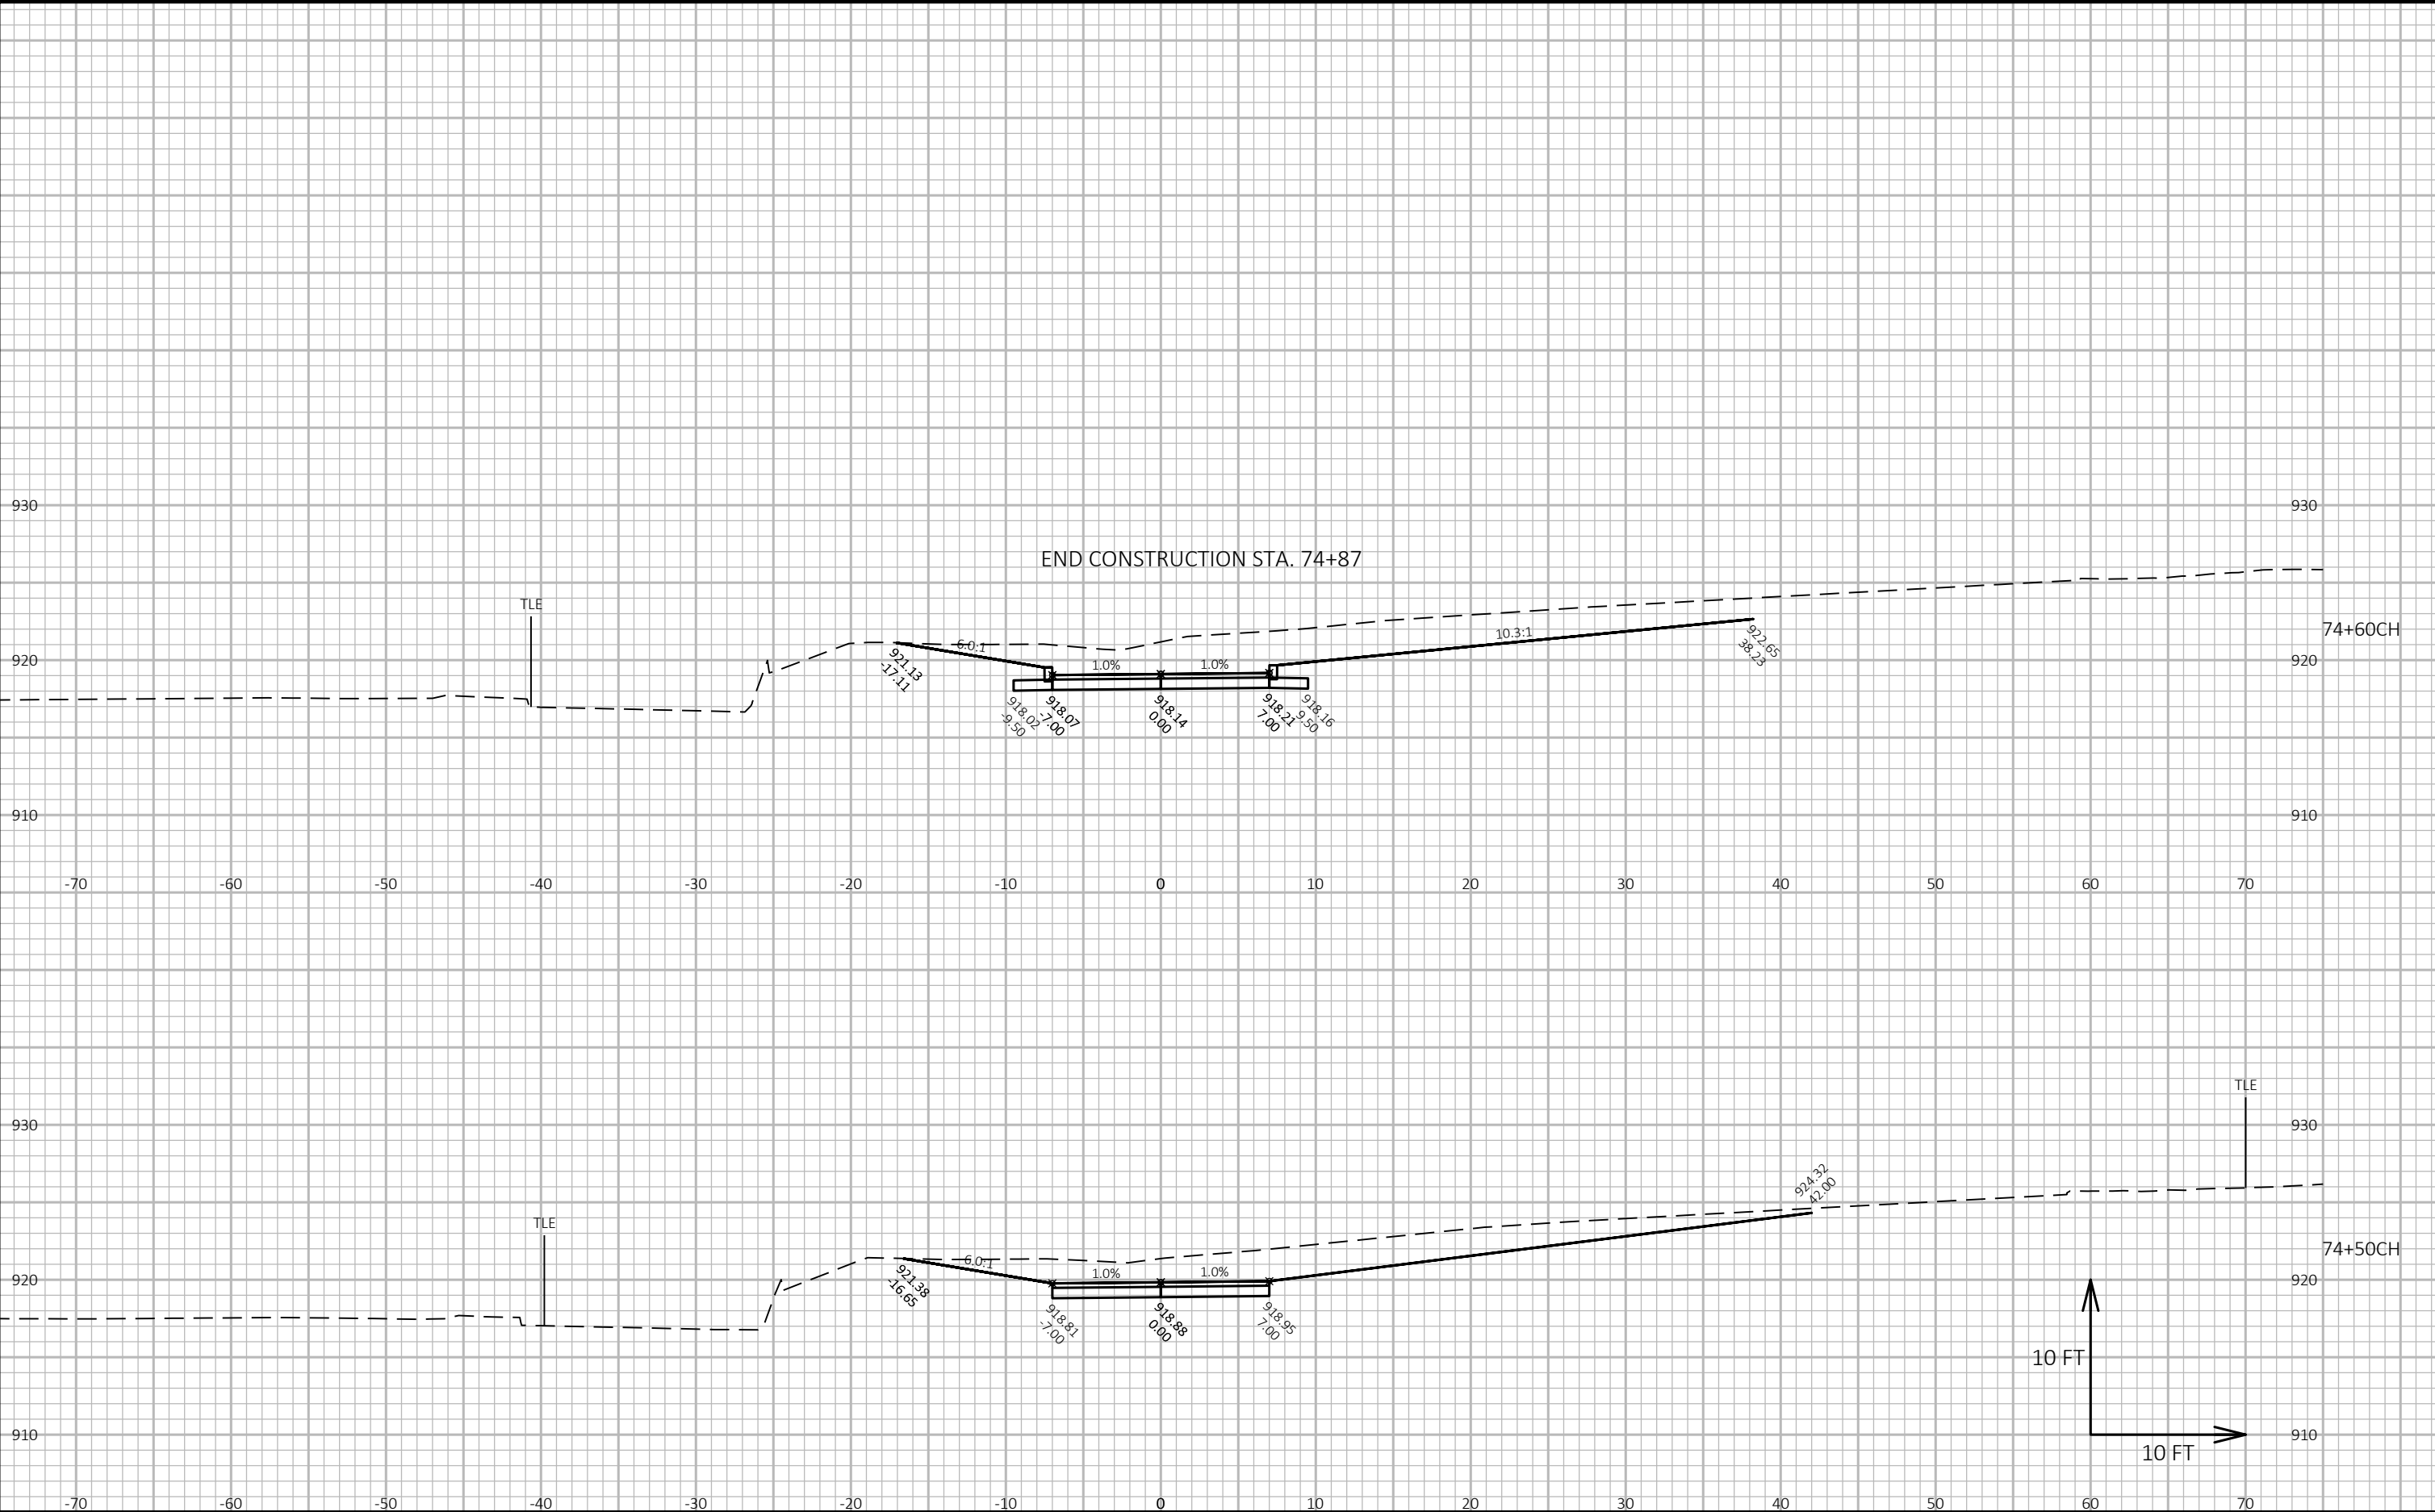

CROSS SECTIONS: CHURCH DRIVEWAY - STAGE C

Project No. 19-3488
Date: 07-12-2019
Designed By: BJS
Checked By: LMW

SHEET

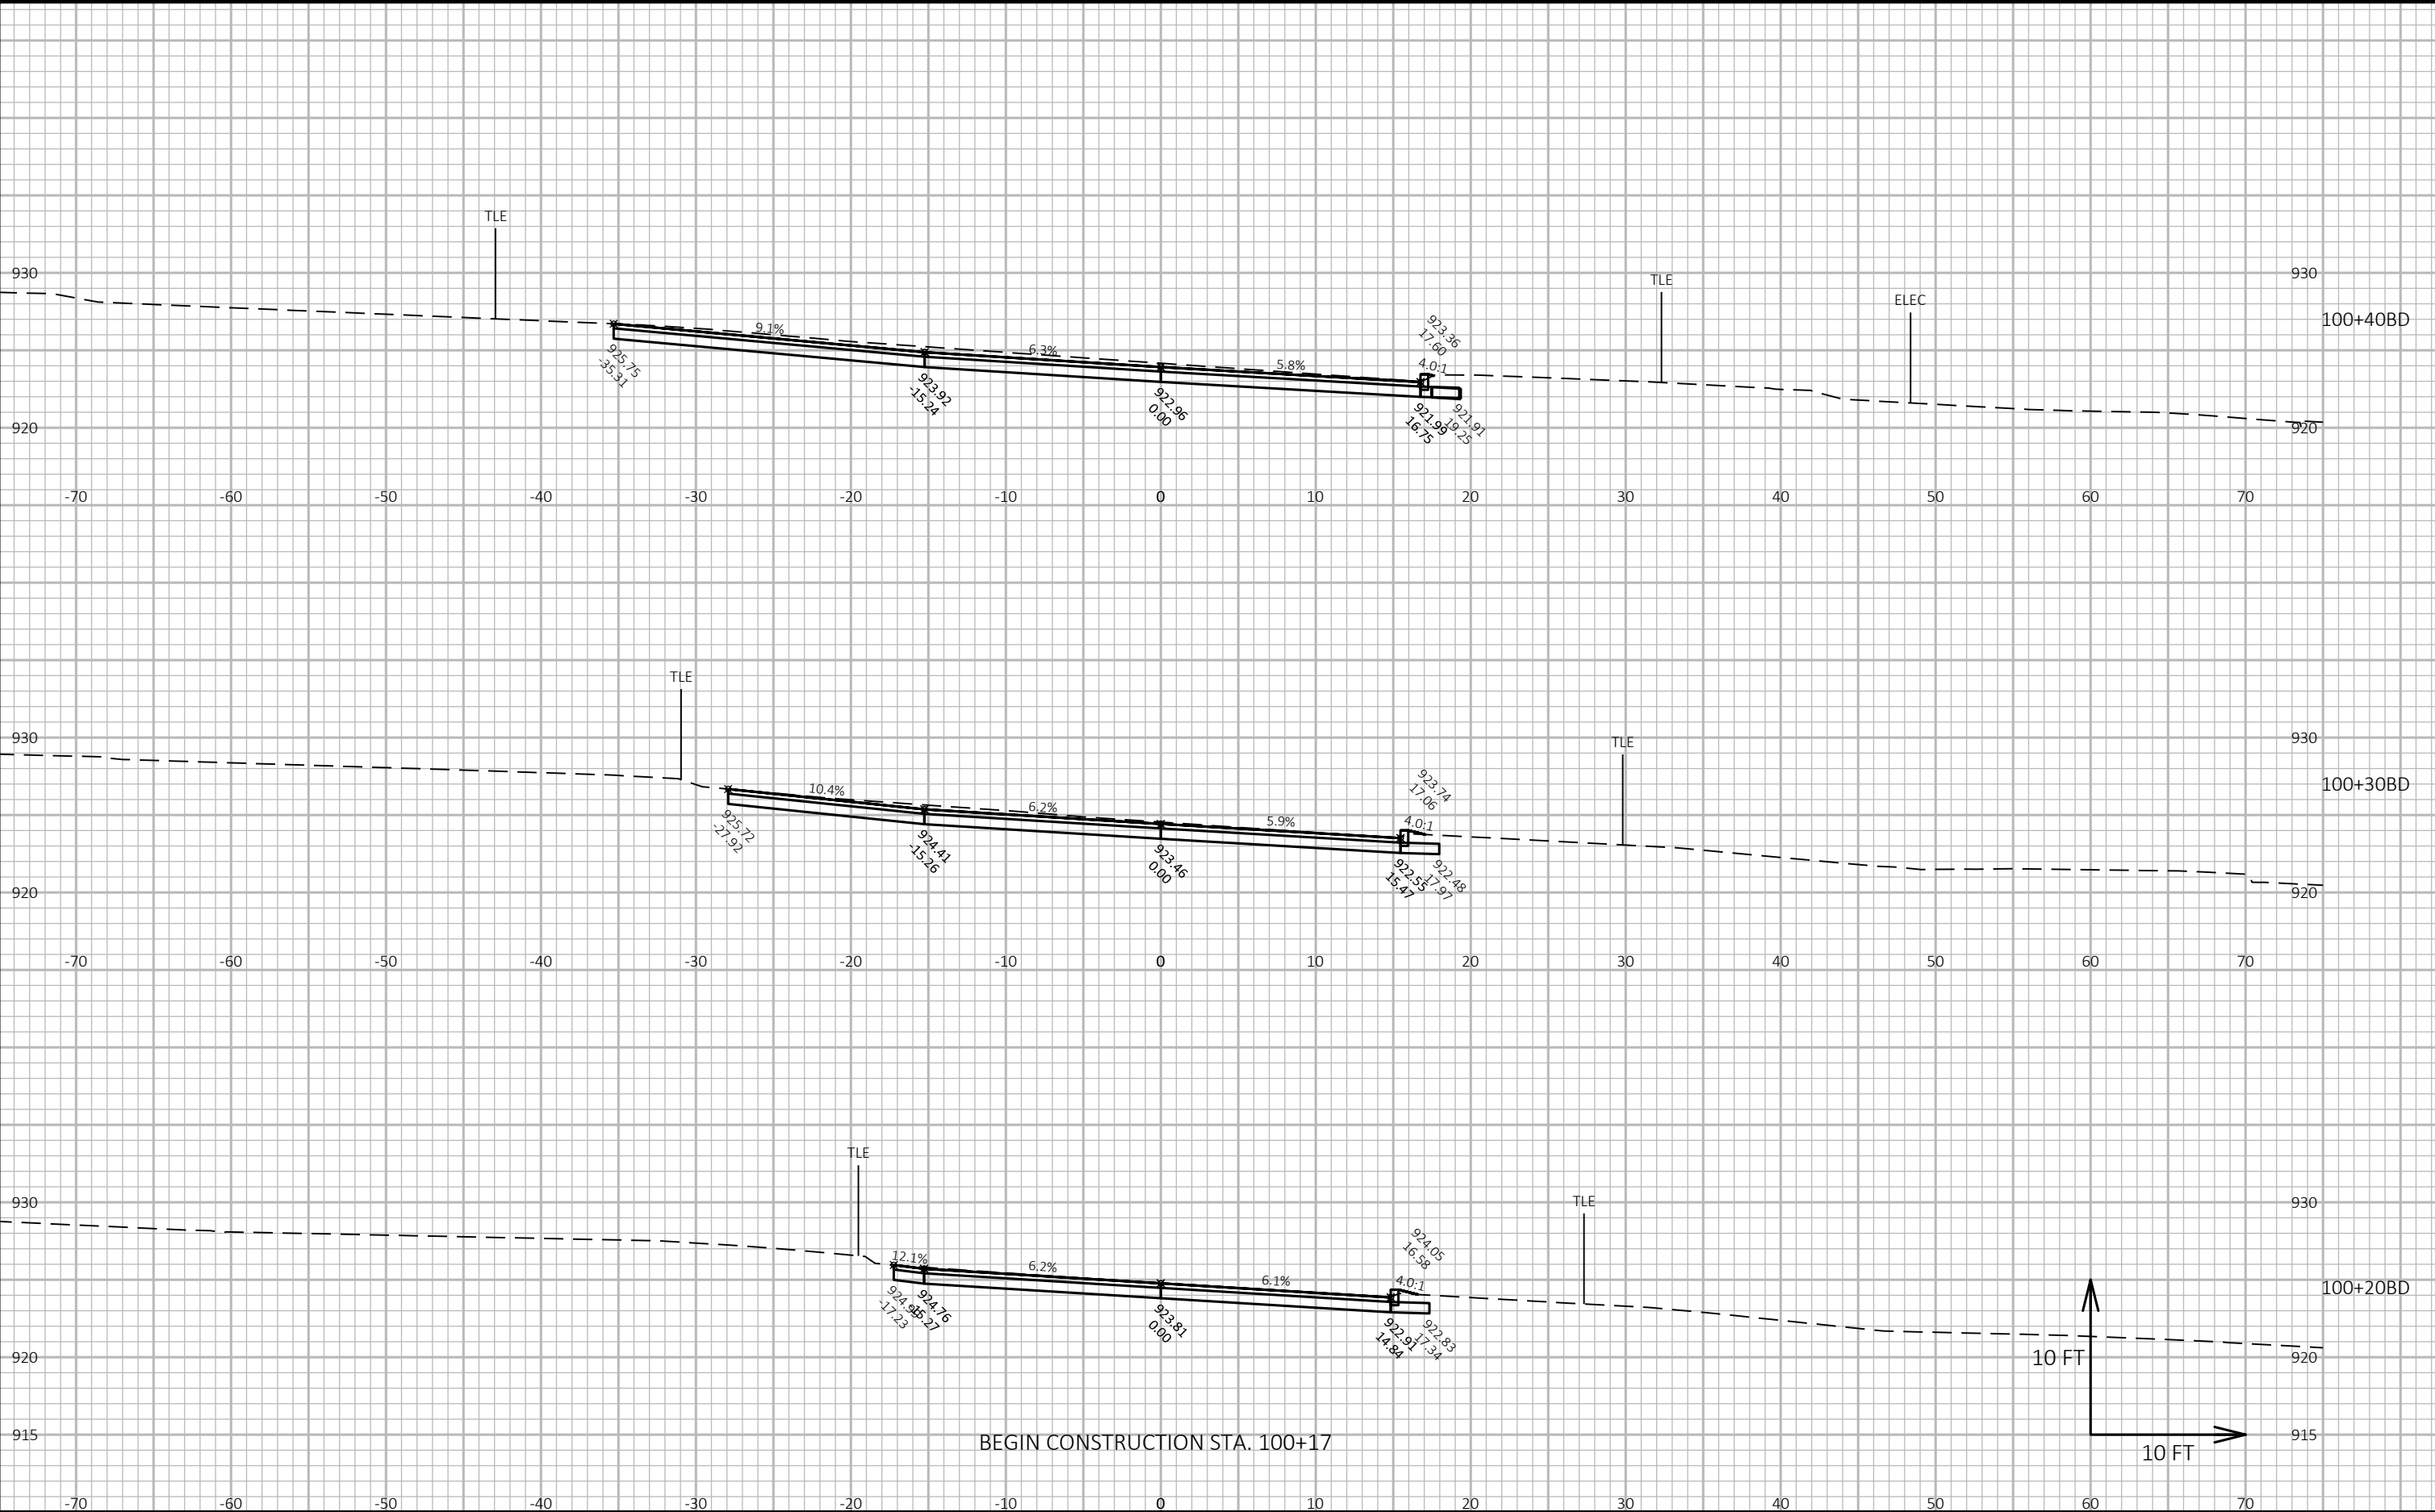

CROSS SECTIONS: BANK DRIVEWAY - STAGE C

LAYOUT NAME - BD(1)

FILE NAME : G:\FITCHBRG\18013-000\CIVIL3D\SHEETSPLAN\CROSS SECTION\16_FHR_XS - SB DRIVEWAYS.DWG


PLOT DATE : 10/23/2019 10:39 AM

PLOT BY : KL ENGINEERING

PLOT NAME :

Project No. 19-3488
Date: 07-12-2019
Designed By: BJS
Checked By: LMW

SHEET

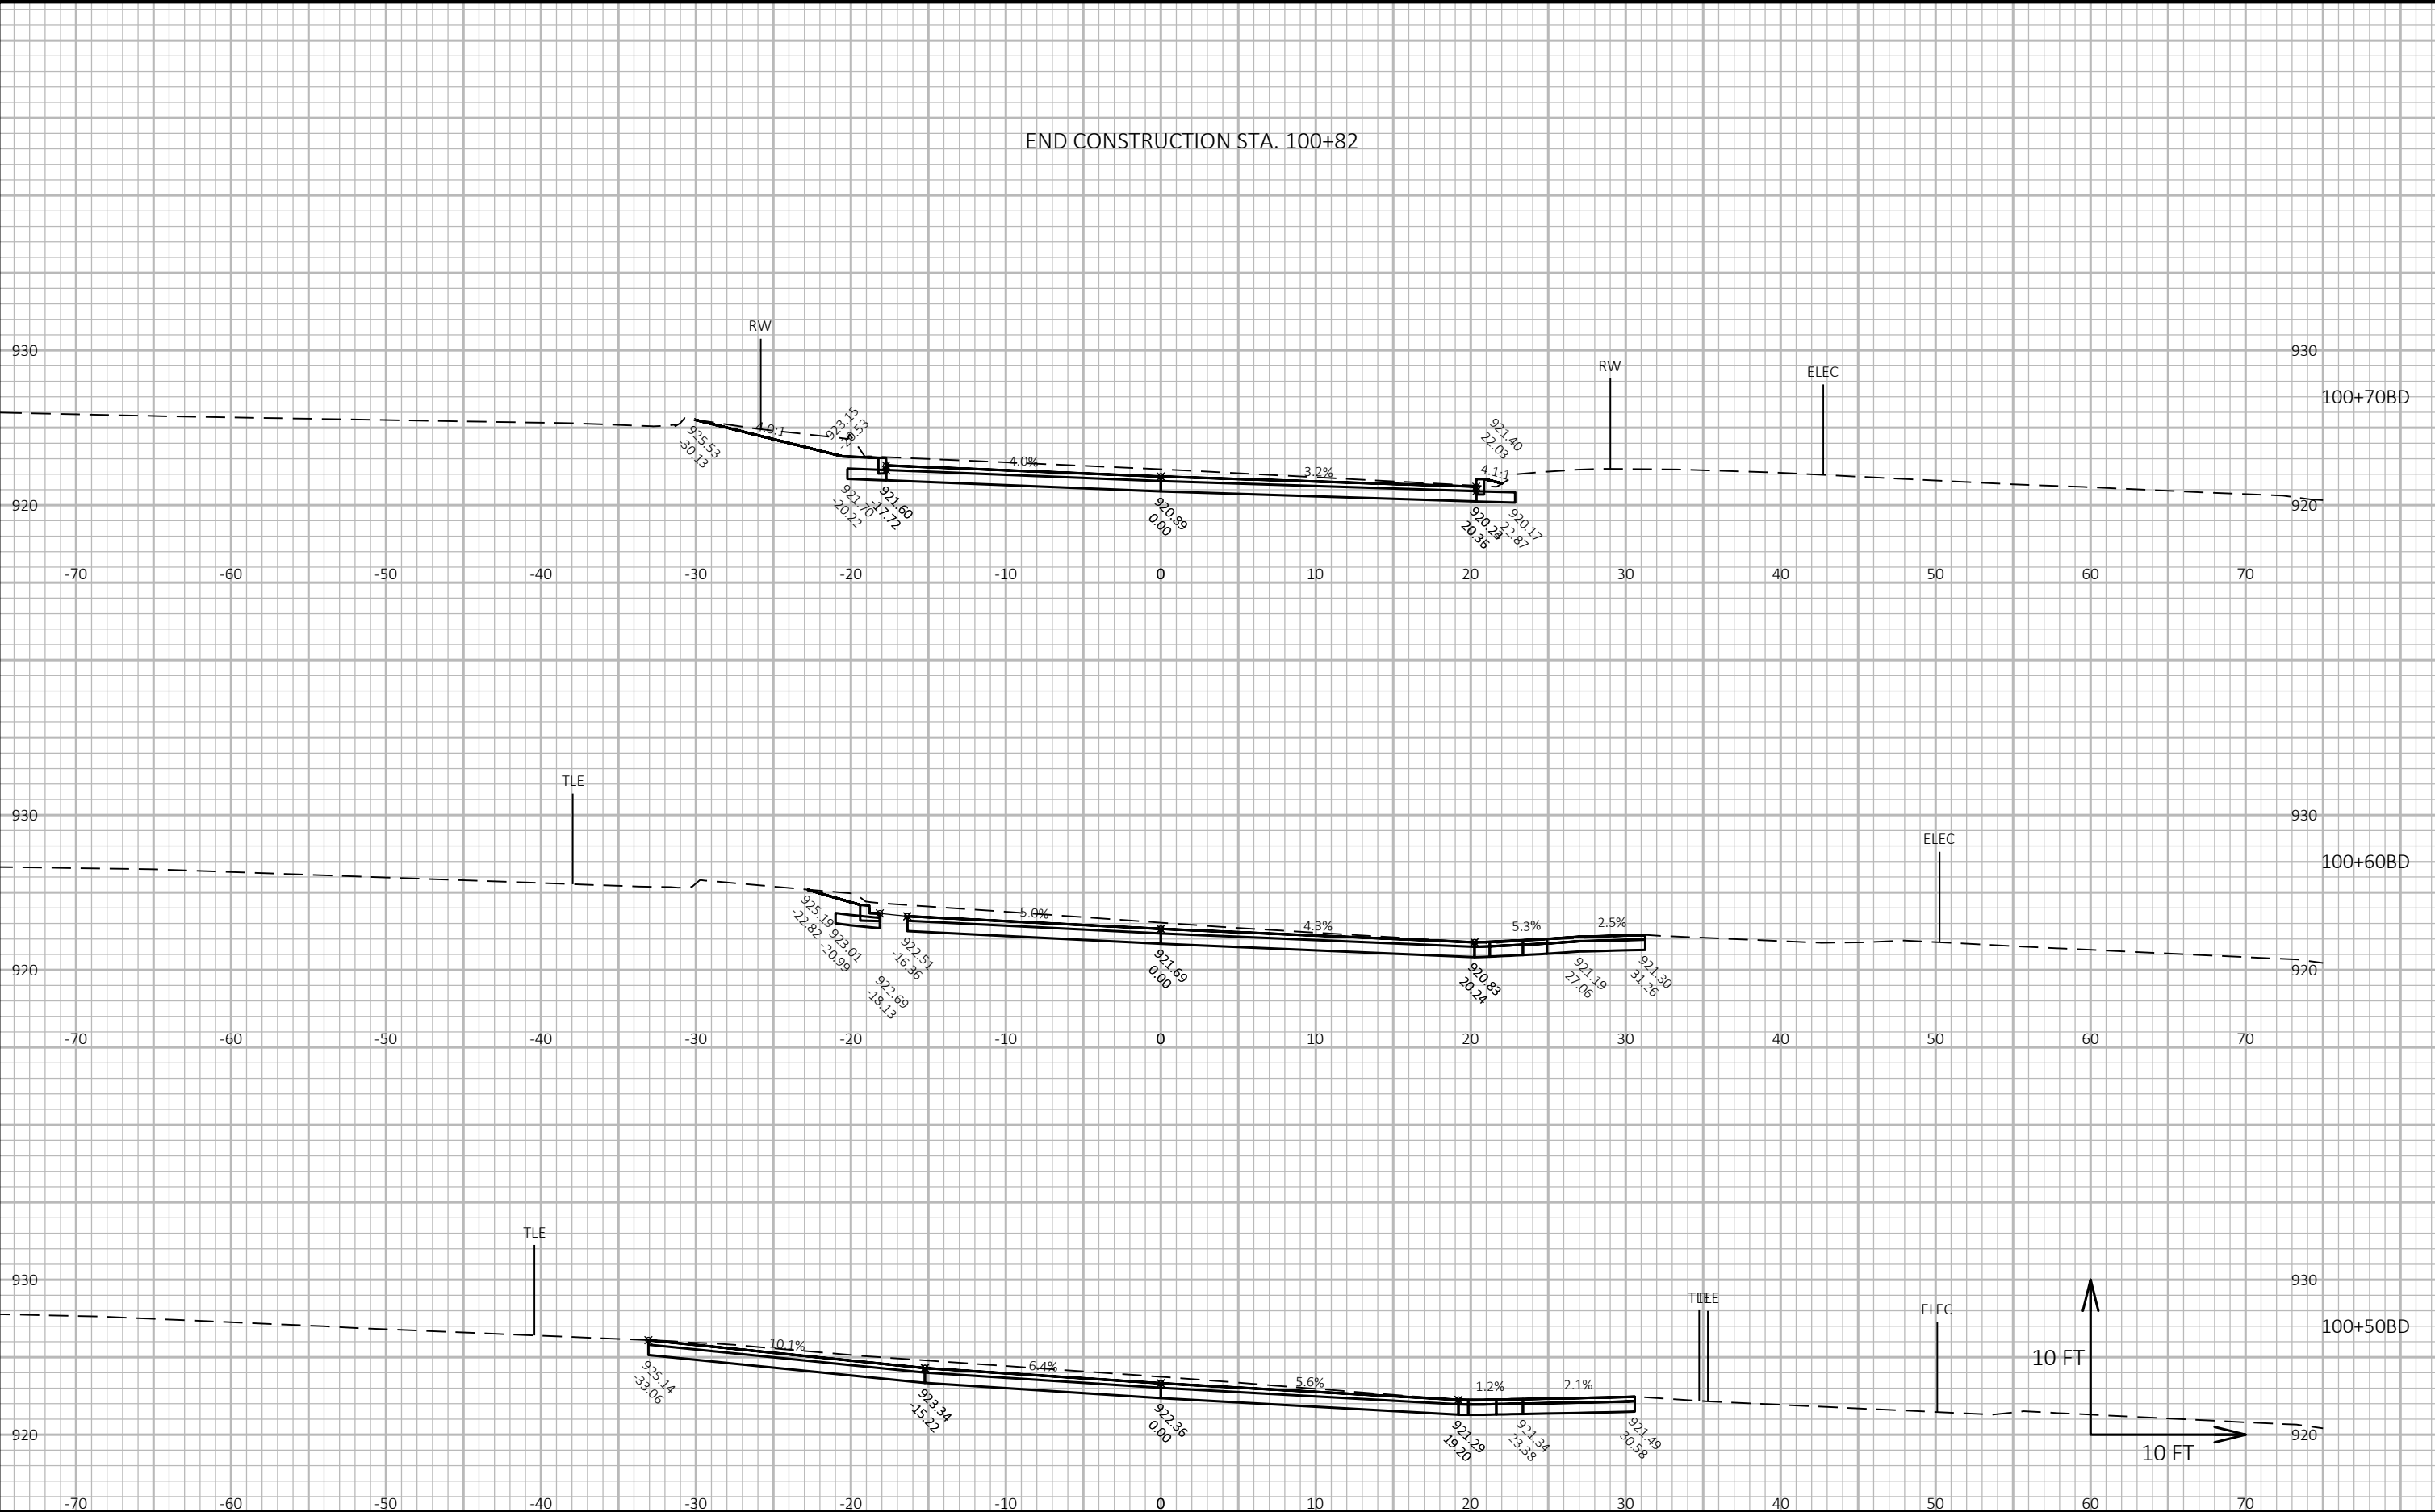

CROSS SECTIONS: BANK DRIVEWAY - STAGE C

LAYOUT NAME - BD(2)

FILE NAME : G:\FITCHBRG\18013-000\CIVIL3D\SHEETSPLAN\CROSS SECTION\16_FHR_XS - SB DRIVEWAYS.DWG


PLOT DATE : 10/23/2019 10:39 AM

PLOT BY : KL ENGINEERING

PLOT NAME :

Project No. 19-3488
Date: 07-12-2019
Designed By: BJS
Checked By: LMW


SHEET

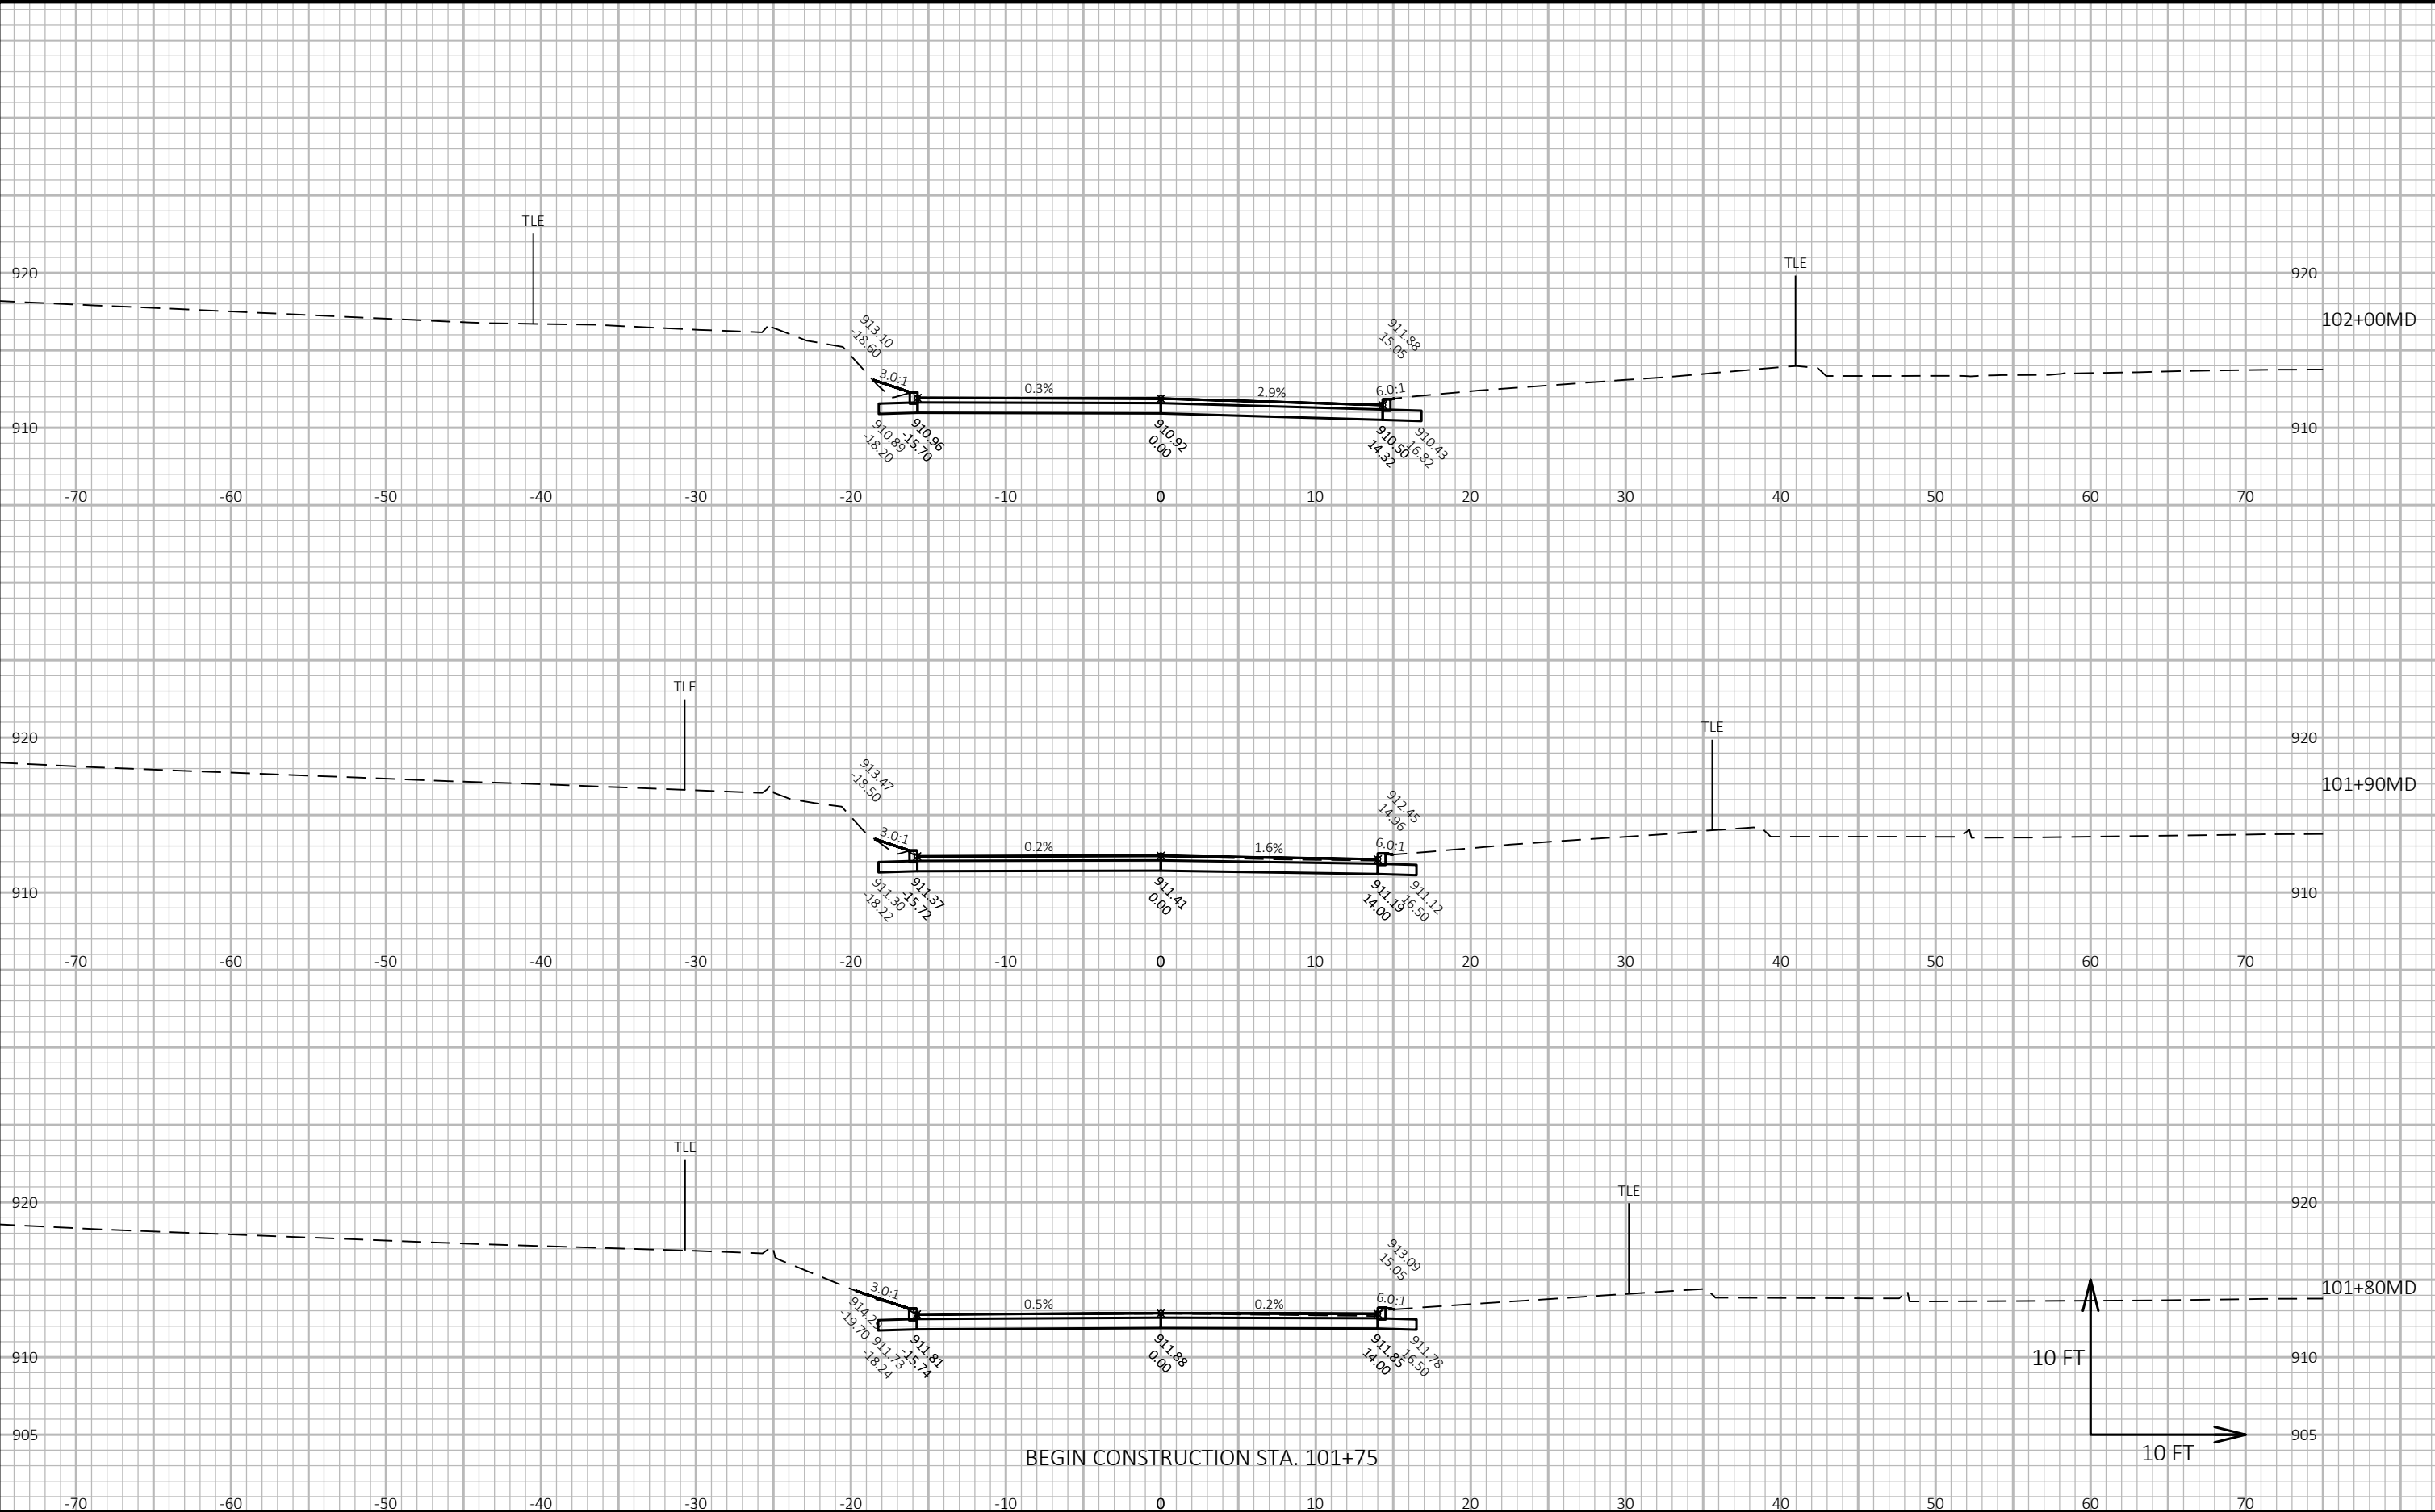

CROSS SECTIONS: MALL DRIVEWAY - STAGE C

Project No. 19-3488
Date: 07-12-2019
Designed By: BJS
Checked By: LMW

SHEET

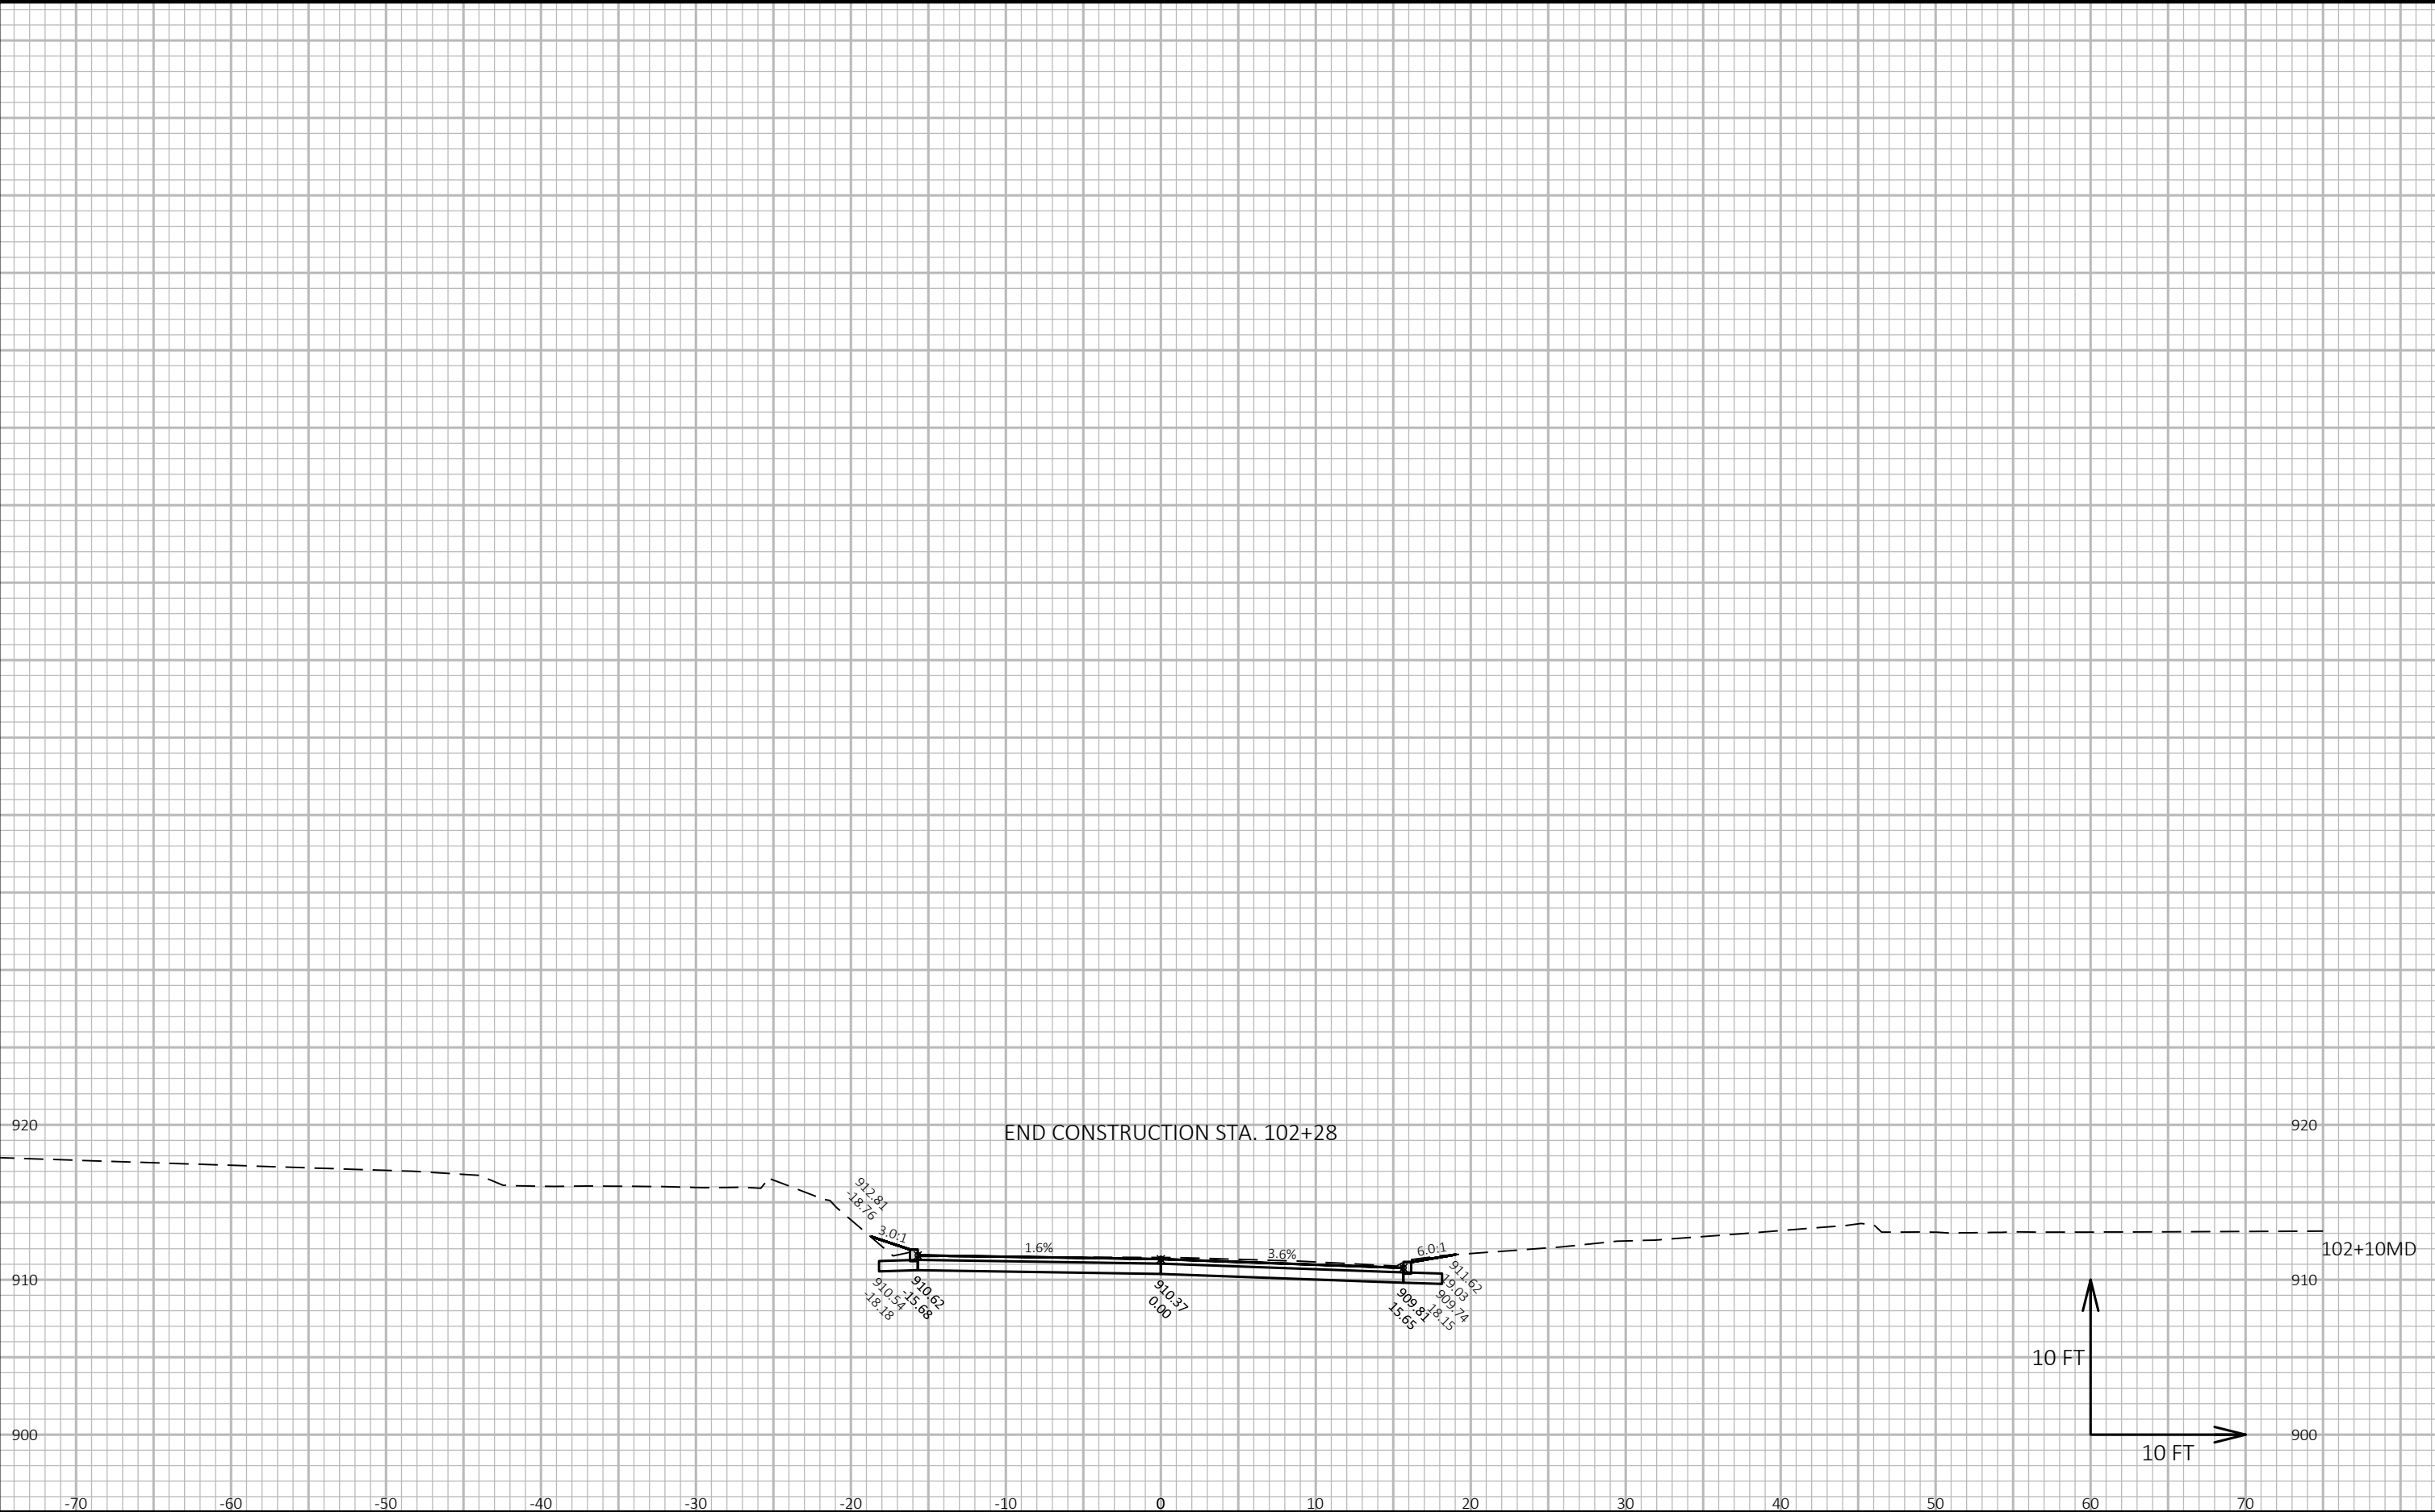

CROSS SECTIONS: MALL DRIVEWAY - STAGE C

LAYOUT NAME - MD(2)

FILE NAME : G:\FITCHBRG\18013-000\CIVIL3D\SHEETS\PLAN\CROSS SECTION\16_FHR_XS - SB DRIVEWAYS.DWG


PLOT DATE : 10/23/2019 10:39 AM

PLOT BY : KL ENGINEERING

PLOT NAME :

Project No. 19-3488
Date: 07-12-2019
Designed By: BJS
Checked By: LMW


SHEET

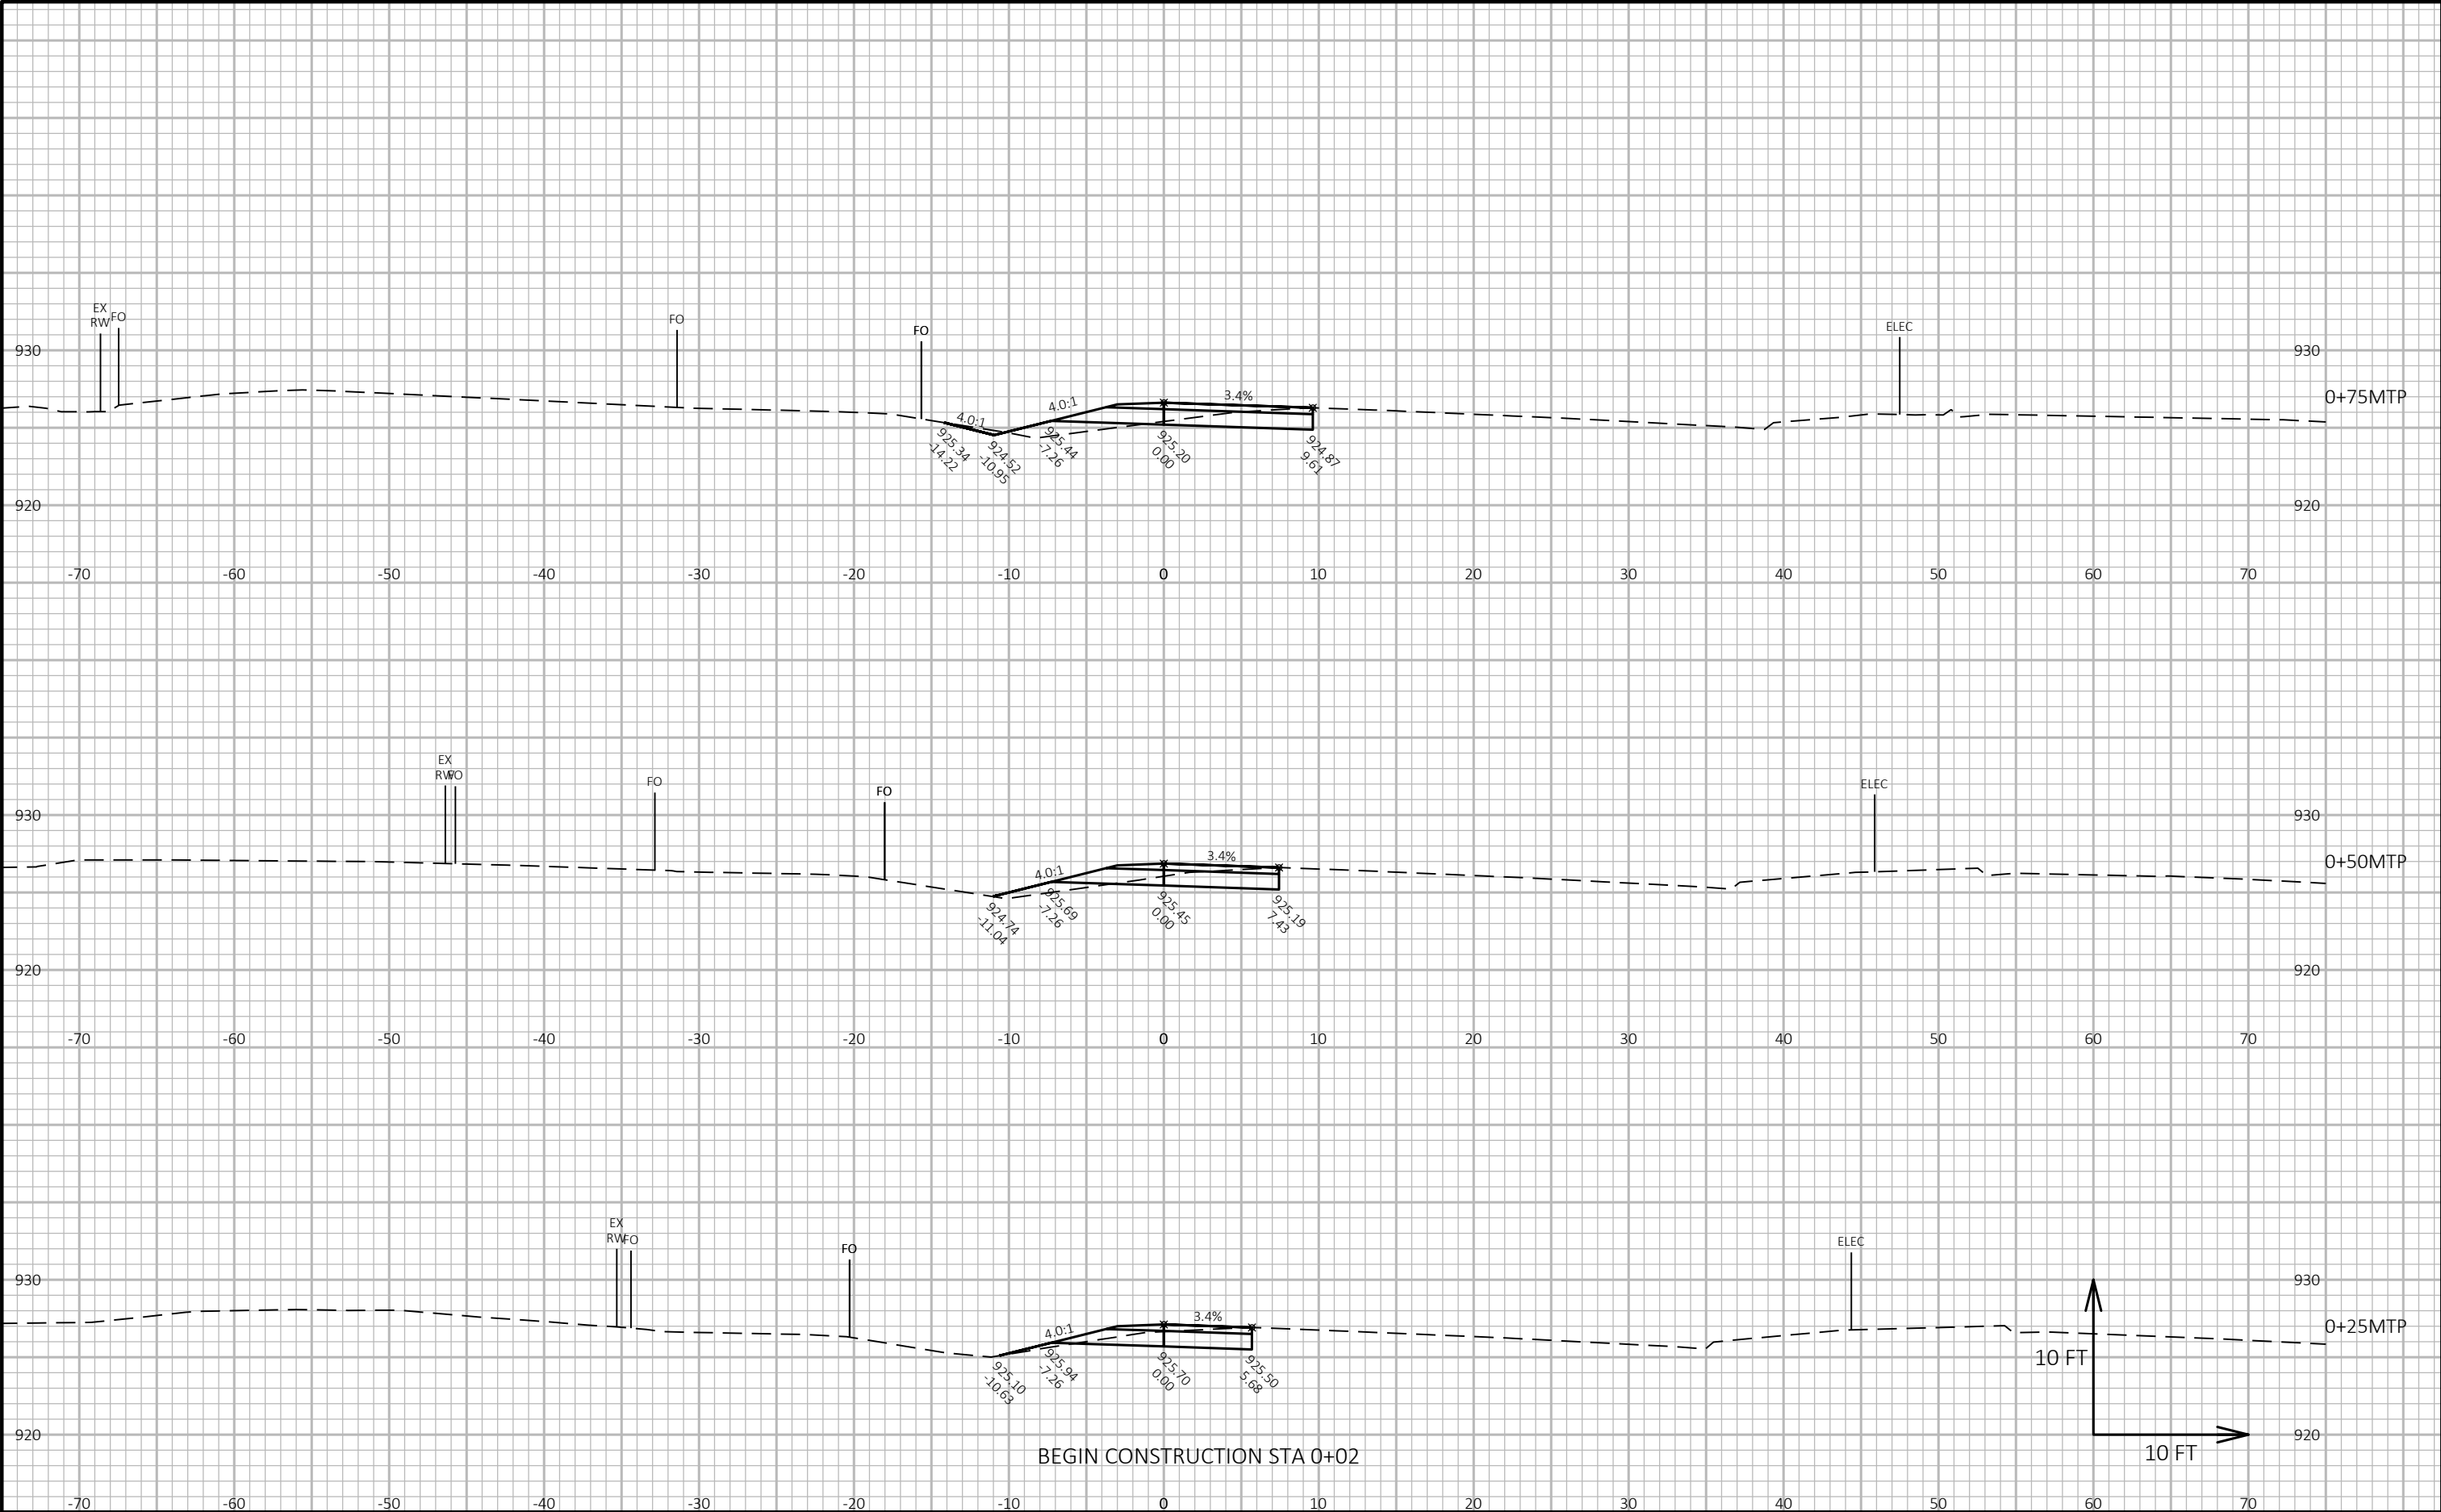

CROSS SECTIONS: MCKEE ROAD TEMPORARY PAVEMENT - STAGE PRE-E

Project No. 19-3488
Date: 07-12-2019
Designed By: BJS
Checked By: LMW

SHEET

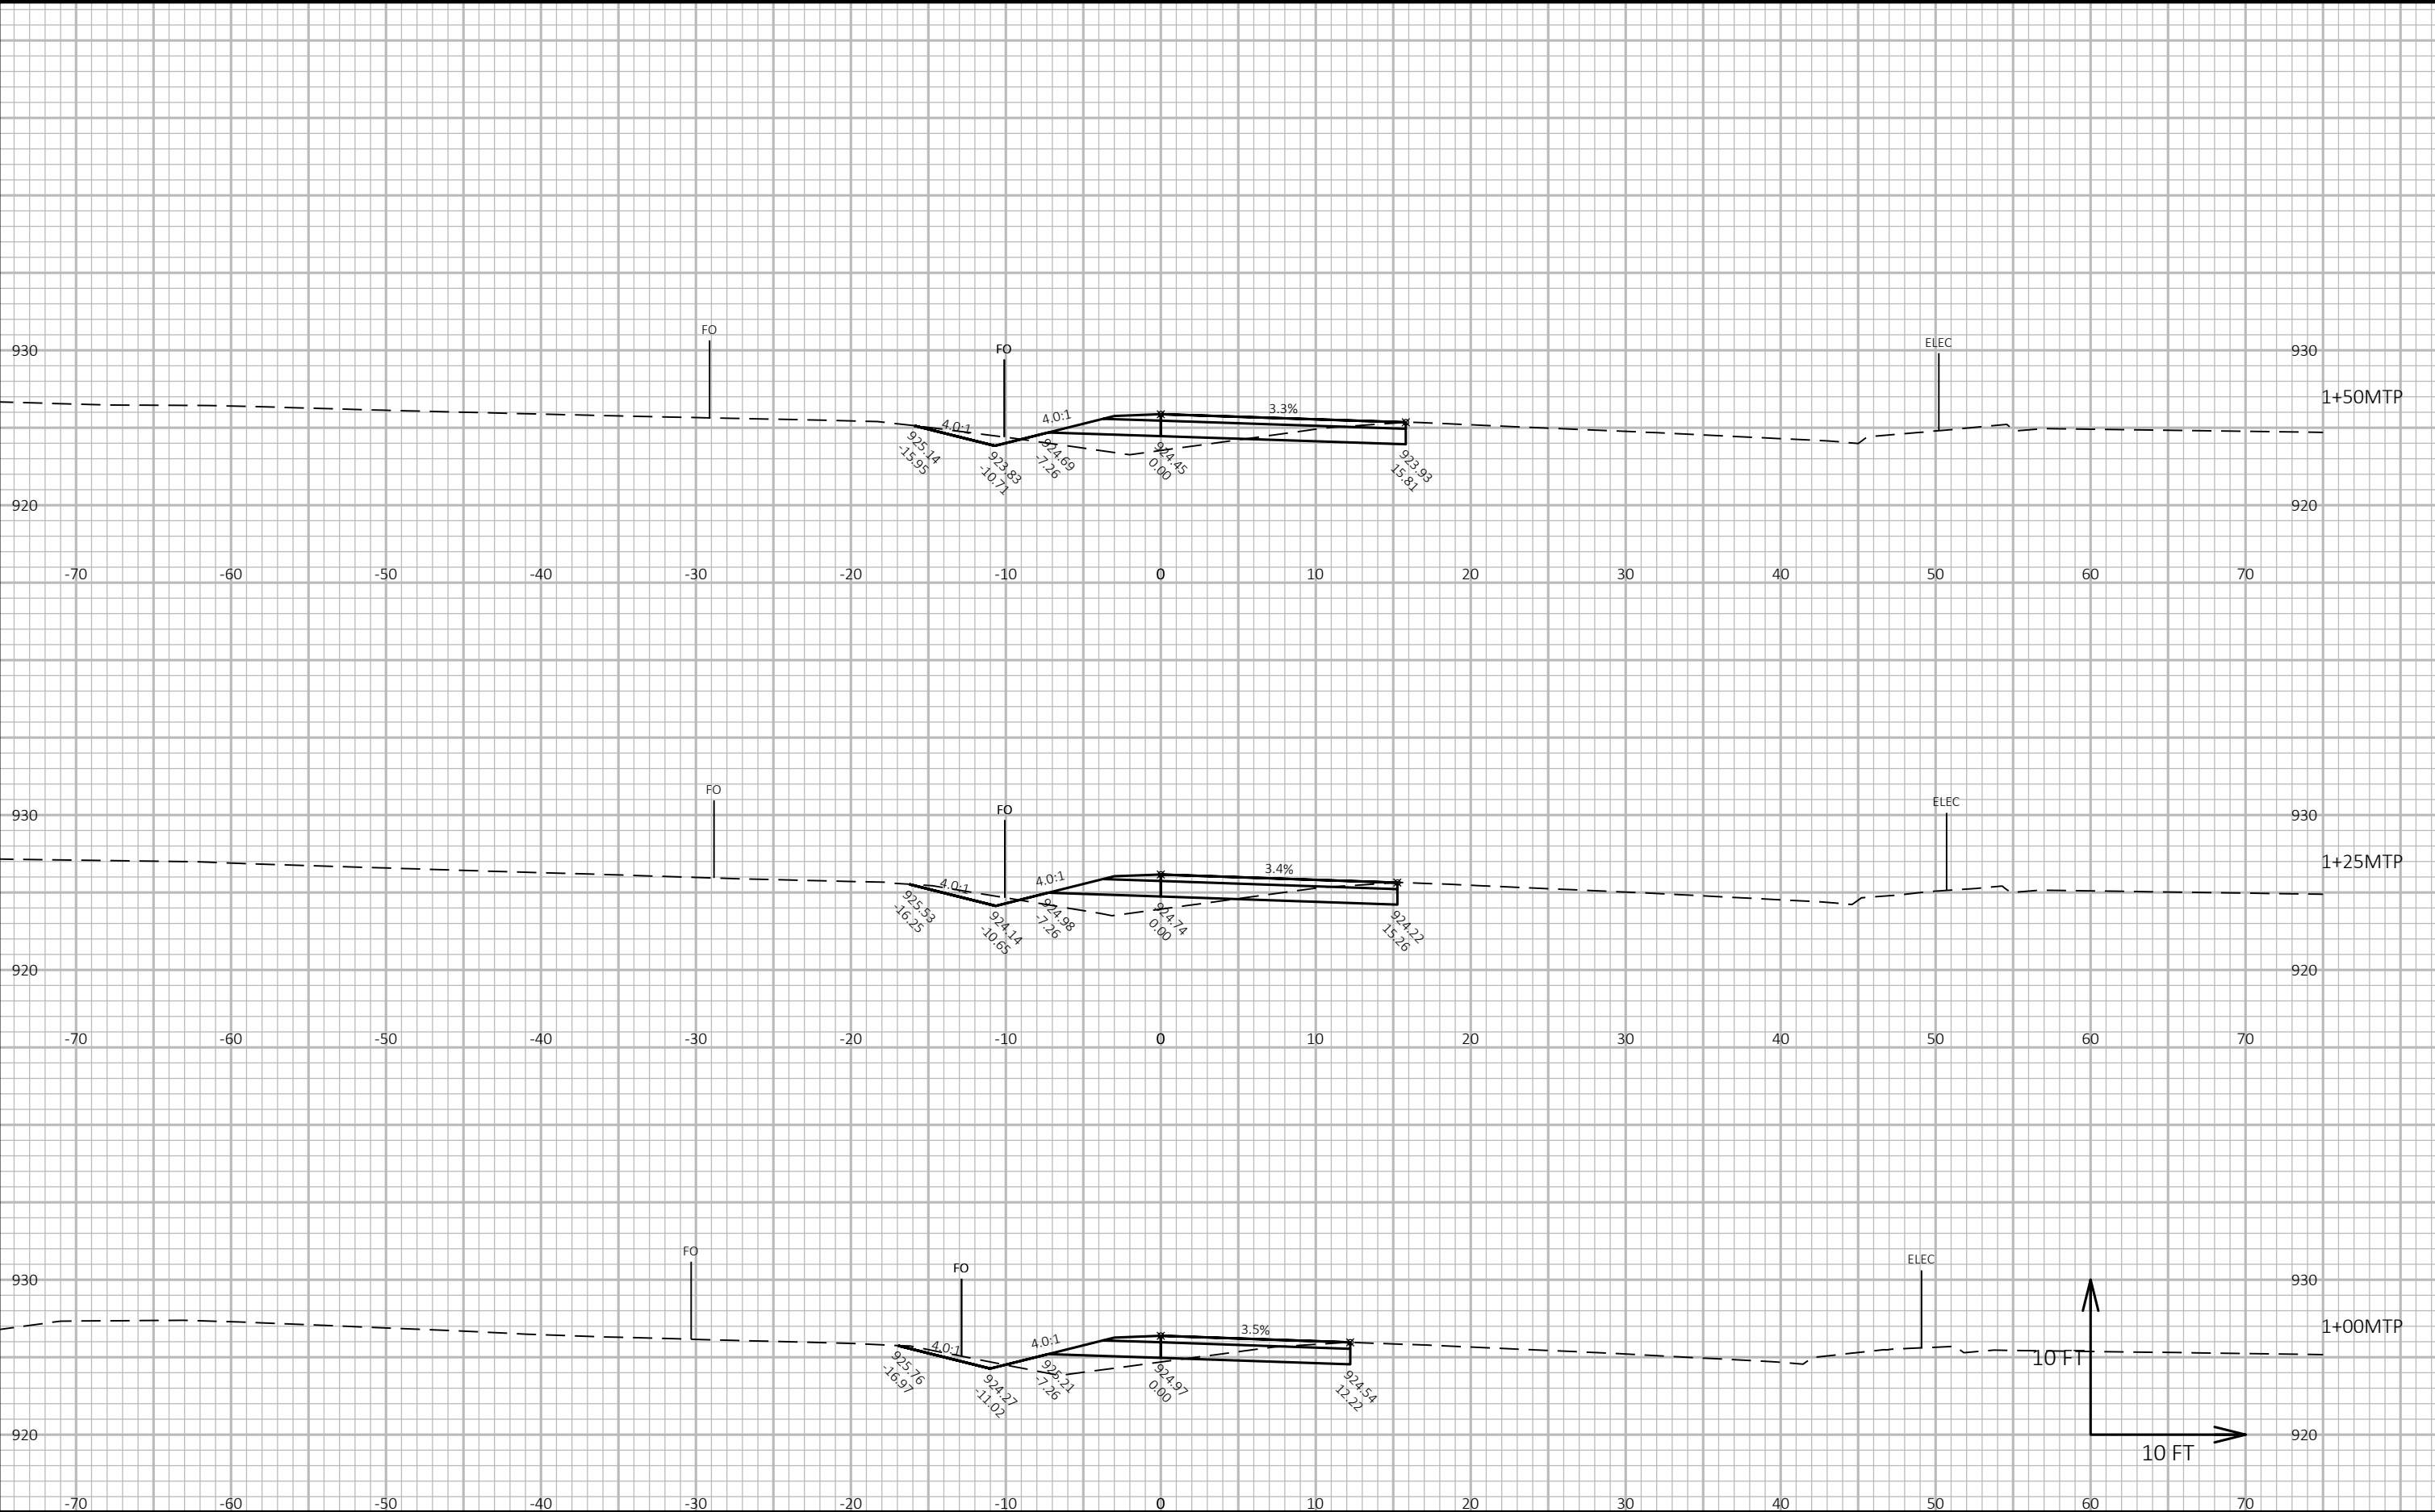

CROSS SECTIONS: MCKEE ROAD TEMPORARY PAVEMENT - STAGE PRE-E

LAYOUT NAME - MTP(2)

FILE NAME : G:\FITCHBRG\18013-000\CIVIL3D\SHEETS\PLAN\CROSS SECTION\17_FHR_XS - MCKEE RD TEMP PAVT.DWG


PLOT DATE : 10/25/2019 11:25 AM

PLOT BY : KL ENGINEERING

PLOT NAME :

Project No. 19-3488
Date: 07-12-2019
Designed By: BJS
Checked By: LMW


SHEET

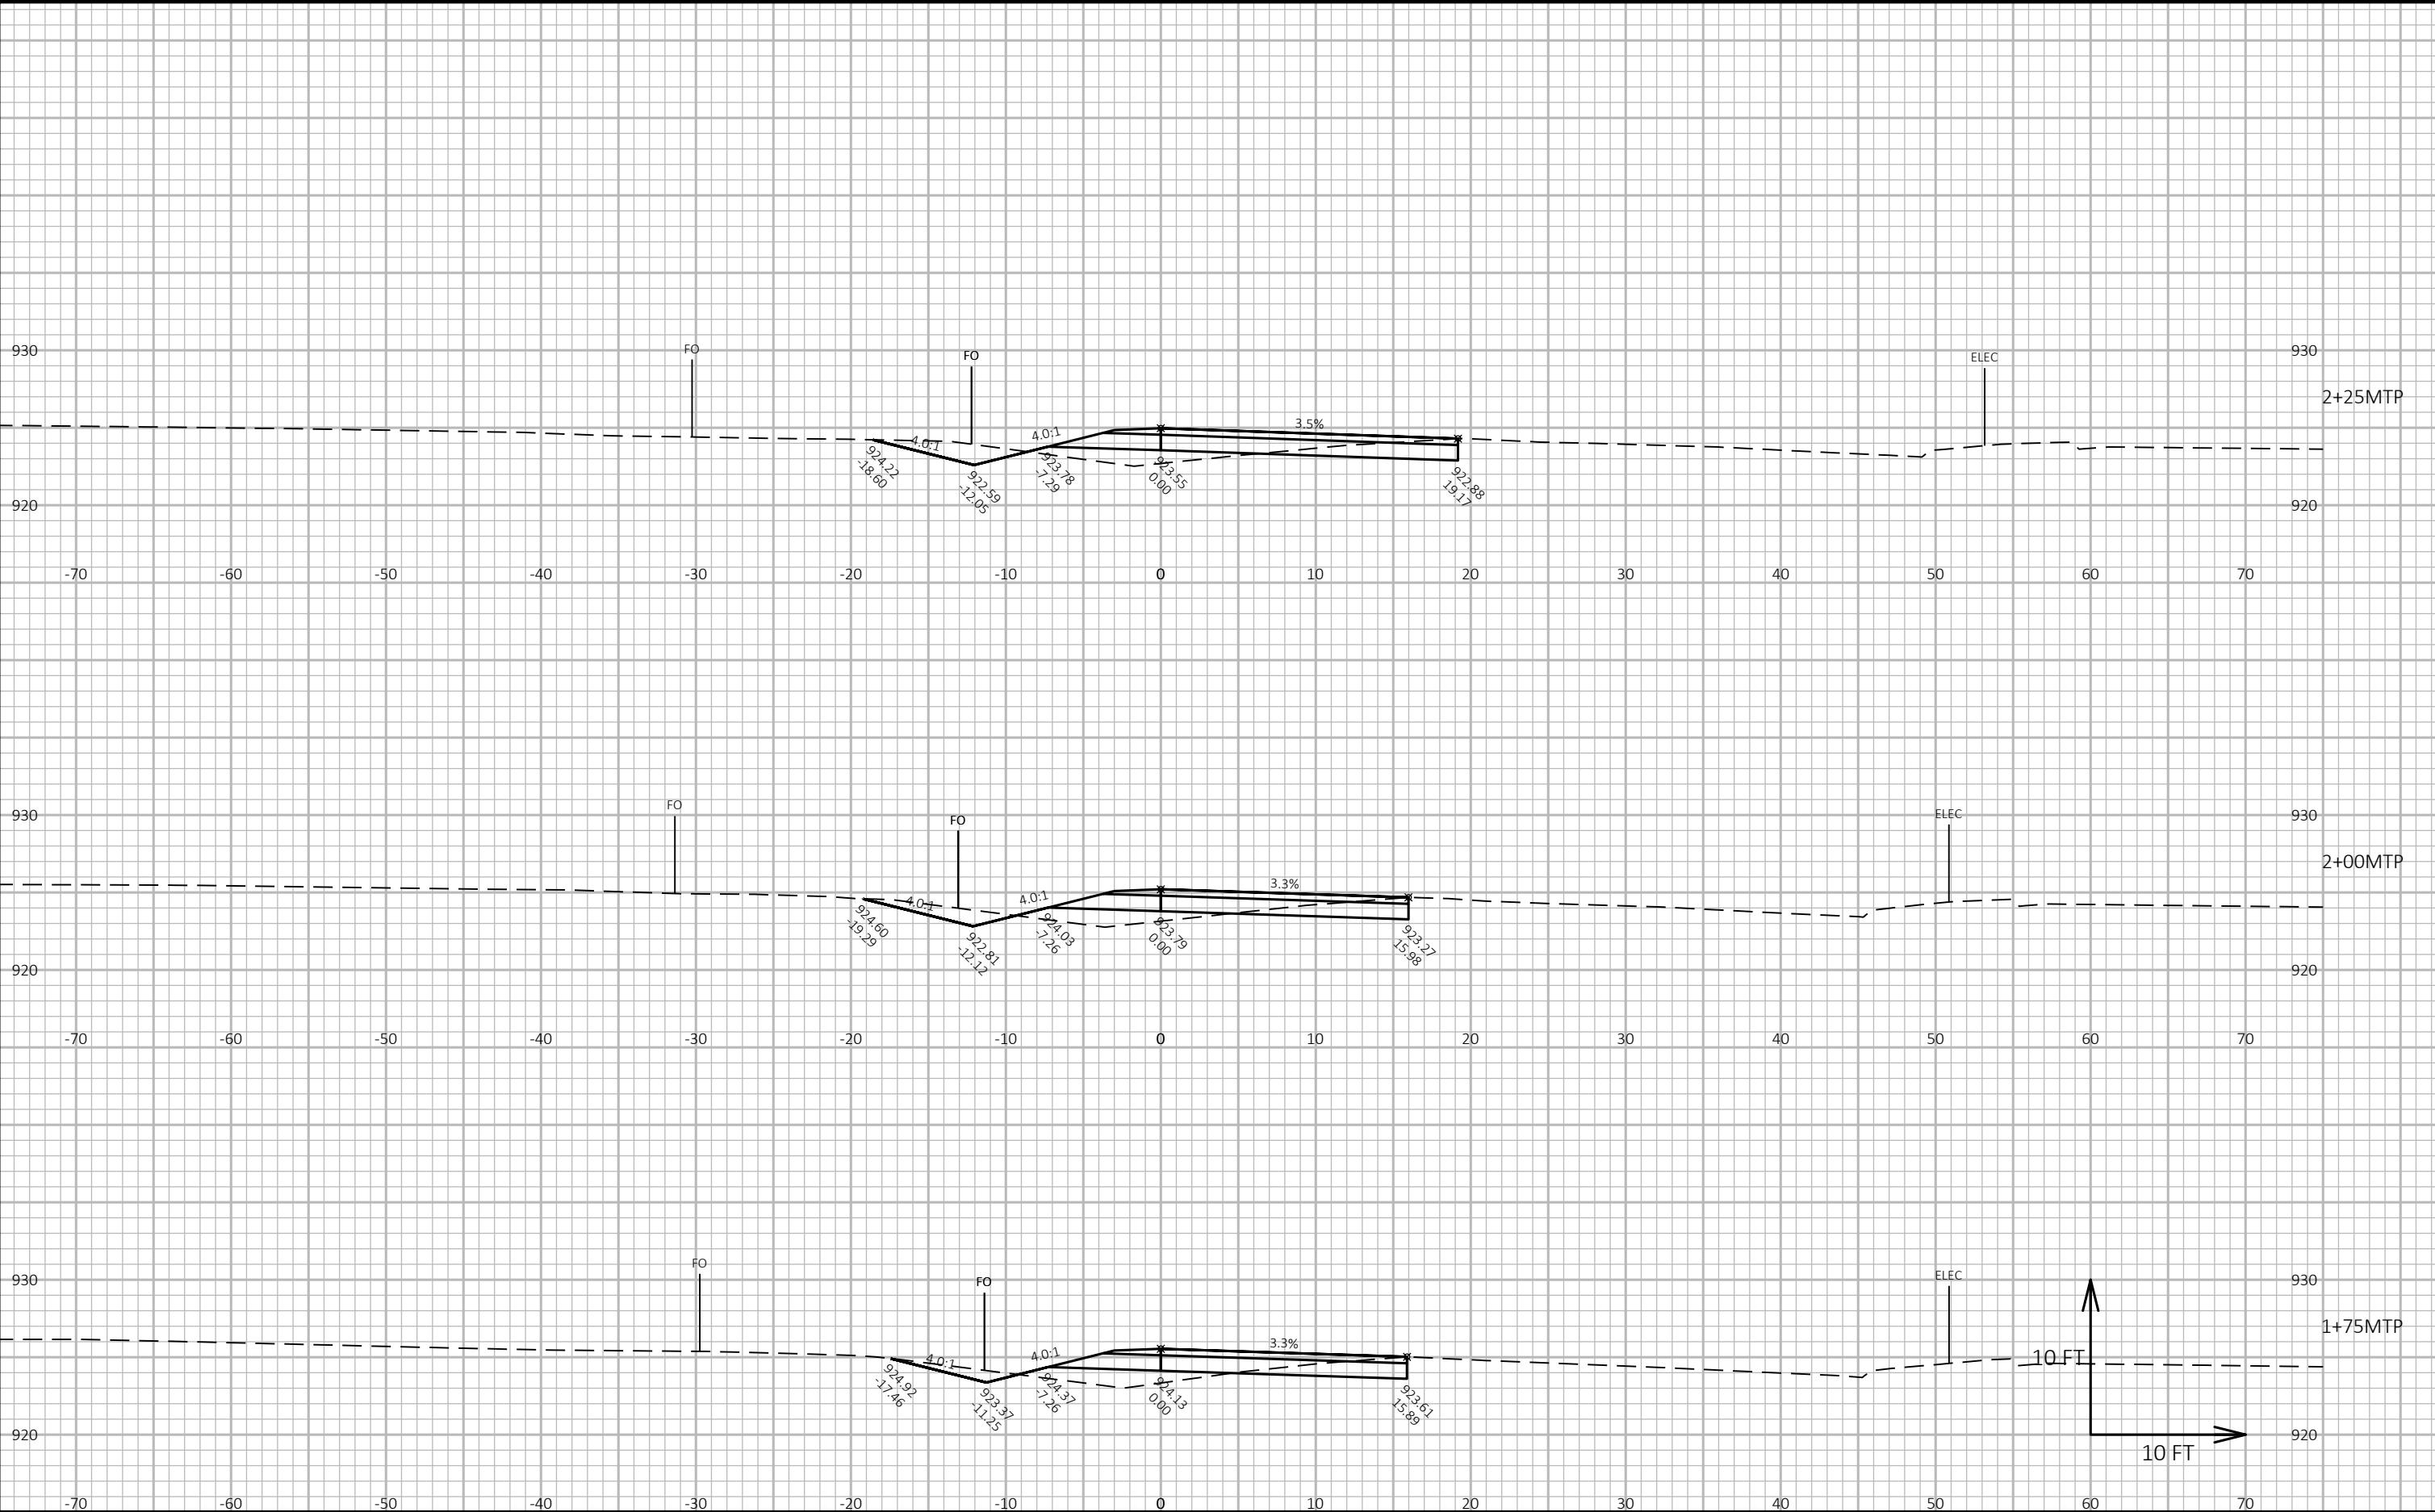

CROSS SECTIONS: MCKEE ROAD TEMPORARY PAVEMENT - STAGE PRE-E

Project No. 19-3488
Date: 07-12-2019
Designed By: BJS
Checked By: LMW

SHEET

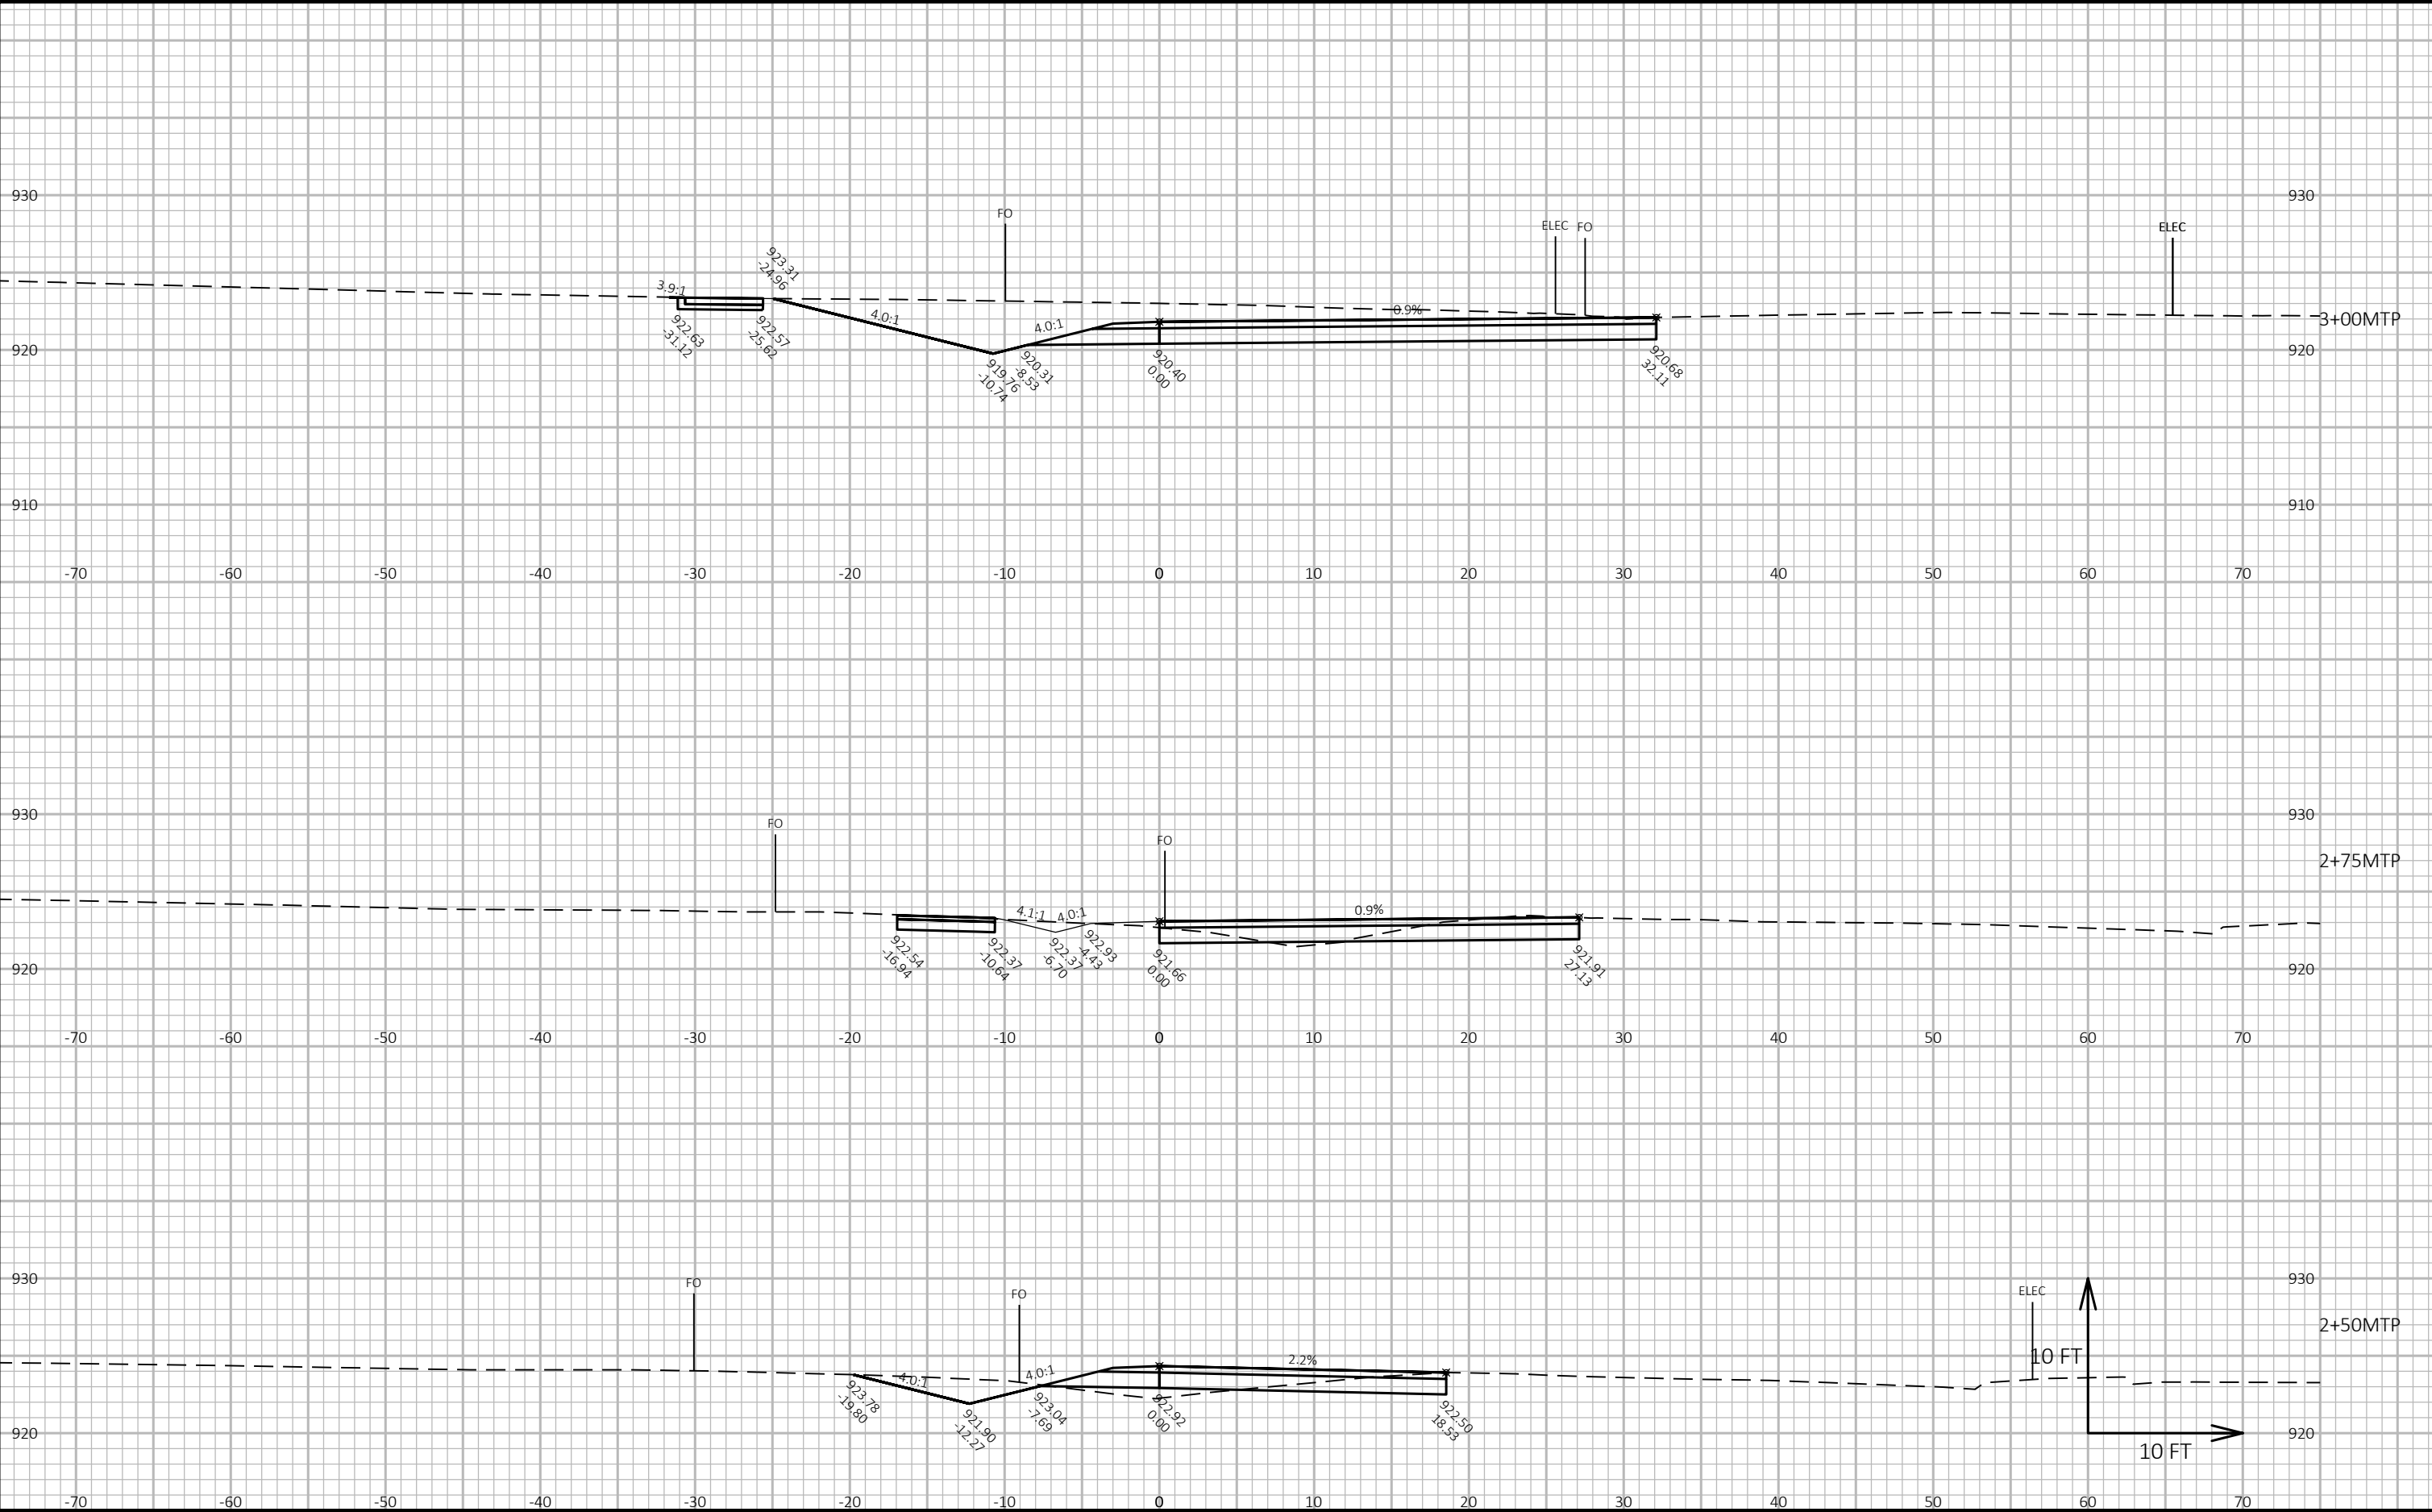

CROSS SECTIONS: MCKEE ROAD TEMPORARY PAVEMENT - STAGE PRE-E

LAYOUT NAME - MTP(4)

FILE NAME : G:\FITCHBRG\18013-000\CIVIL3D\SHEETS\PLAN\CROSS SECTION\17_FHR_XS - MCKEE RD TEMP PAVT.DWG

PLOT DATE : 10/25/2019 11:26 AM

PLOT BY : KL ENGINEERING

PLOT NAME :

Project No. 19-3488
Date: 07-12-2019
Designed By: BJS
Checked By: LMW

SHEET

