

FILE NAME : G:\FITCHBRG\18013-000\CIVIL3D\SHEETSP\AN\SIGNING & MARKING\FHR_PM.DWG PLOT BY : KL ENGINEERING PLOT DATE : 10/28/2019 6:17 AM

PAVEMENT MARKING LEGEND

1	MARKING LINE EPOXY 4-INCH (WHITE)	16	MARKING STOP LINE EPOXY 18-INCH (WHITE)
2	MARKING LINE EPOXY 4-INCH (YELLOW)	17	MARKING ISLAND NOSE EPOXY (YELLOW)
3	MARKING LINE EPOXY 4-INCH (WHITE) (LANE - 12.5 FT LINE, 37.5 FT SKIP)	18	MARKING CURB EPOXY (YELLOW)
4	MARKING LINE EPOXY 4-INCH (WHITE) (DASHED - 3 FT LINE, 9 FT SKIP)	19	MARKING LINE EPOXY 4-INCH (YELLOW) (DASHED - 3FT LINE, 9 FT SKIP)
5	MARKING CROSSWALK EPOXY TRANSVERSE LINE 6-INCH (WHITE)	20	MARKING DIAGONAL EPOXY 6-INCH (YELLOW)
6	MARKING DIAGONAL EPOXY 6-INCH (WHITE)	21	MARKING DOTTED EXTENSION EPOXY 18-INCH (WHITE) (LINE - 2FT LINE, 2FT SKIP)
7	MARKING LINE EPOXY 8-INCH (WHITE)	22	HIGH FRICTION COLORED SURFACE - BIKE LANE GREEN
8	MARKING LINE EPOXY 8-INCH (WHITE) (DASHED - 3 FT LINE, 9 FT SKIP)	23	MARKING SYMBOL EPOXY (SHARED LANE BIKE - WHITE)
9	MARKING ARROW EPOXY (TYPE 2 - WHITE)	24	MARKING SYMBOL EPOXY (BICYCLE DETECTOR - WHITE)
10	MARKING ARROW EPOXY (TYPE 3 - WHITE)	25	MARKING ARROW EPOXY (TYPE 1 - WHITE)
11	MARKING ARROW EPOXY (BIKE LANE - WHITE)	26	MARKING CROSSWALK EPOXY LADDER PATTERN 24-INCH (WHITE)
12	MARKING SYMBOL EPOXY (BIKE - WHITE)	27	MARKING WORD EPOXY (YIELD - WHITE)
13	MARKING WORDS EPOXY (BIKE - WHITE)	28	MARKING LINE EPOXY 4-INCH (WHITE) (DOTTED - 2 FT LINE, 6 FT SKIP)
14	MARKING WORD EPOXY (BUS - WHITE)	29	MARKING LINE EPOXY 4-INCH (YELLOW) (DOTTED - 2 FT LINE, 6 FT SKIP)
15	MARKING WORD EPOXY (ONLY - WHITE)	30	MARKING LINE SPECIAL EPOXY 18-INCH (WHITE) (LINE - 18 INCH LINE, 17 INCH SKIP)

GENERAL NOTES:

- 1) REMOVE EXISTING PAVEMENT MARKING THAT CONFLICTS WITH PROPOSED PAVEMENT MARKING.
- 2) REMOVALS AND RESTORATION OF EXISTING PAVEMENT MARKINGS WILL BE NEEDED IN AREAS DESIGNATED ON SHEETS. THE ENGINEER SHALL PROVIDE THE LIMITS OF REMOVAL AND REPLACEMENT OF ALL EXISTING PAVEMENT MARKINGS.
- 3) BICYCLE DETECTOR LOOPS SHALL BE INSTALLED PRIOR TO PAVEMENT MARKINGS.



Engineering

[A] Better Experience

5400 King James Way
Suite 200

Madison, WI. 53719

Phone: (608) 663-1218

Phone: (800)-810-4012

<http://klengineering.com>

email@klengineering.com

CITY OF FITCHBURG

PAVEMENT MARKING

Project No: 19-3488
Date: OCT 2019
Designed By: SDH
Drafted By: JAL
Checked By: LMW

Revisions: XX-XX-XXXX


SHEET NO.

1 OF 24

FILE NAME : G:\FITCHBURG\18013-000\CIVIL\3D\SHEET\PLAN\SIGNING & MARKING\FHR_PM.DWG
PLOT BY : KL ENGINEERING
PLOT DATE : 10/28/2019 6:17 AM

APPROVED FOR CONSTRUCTION

12/16/2019

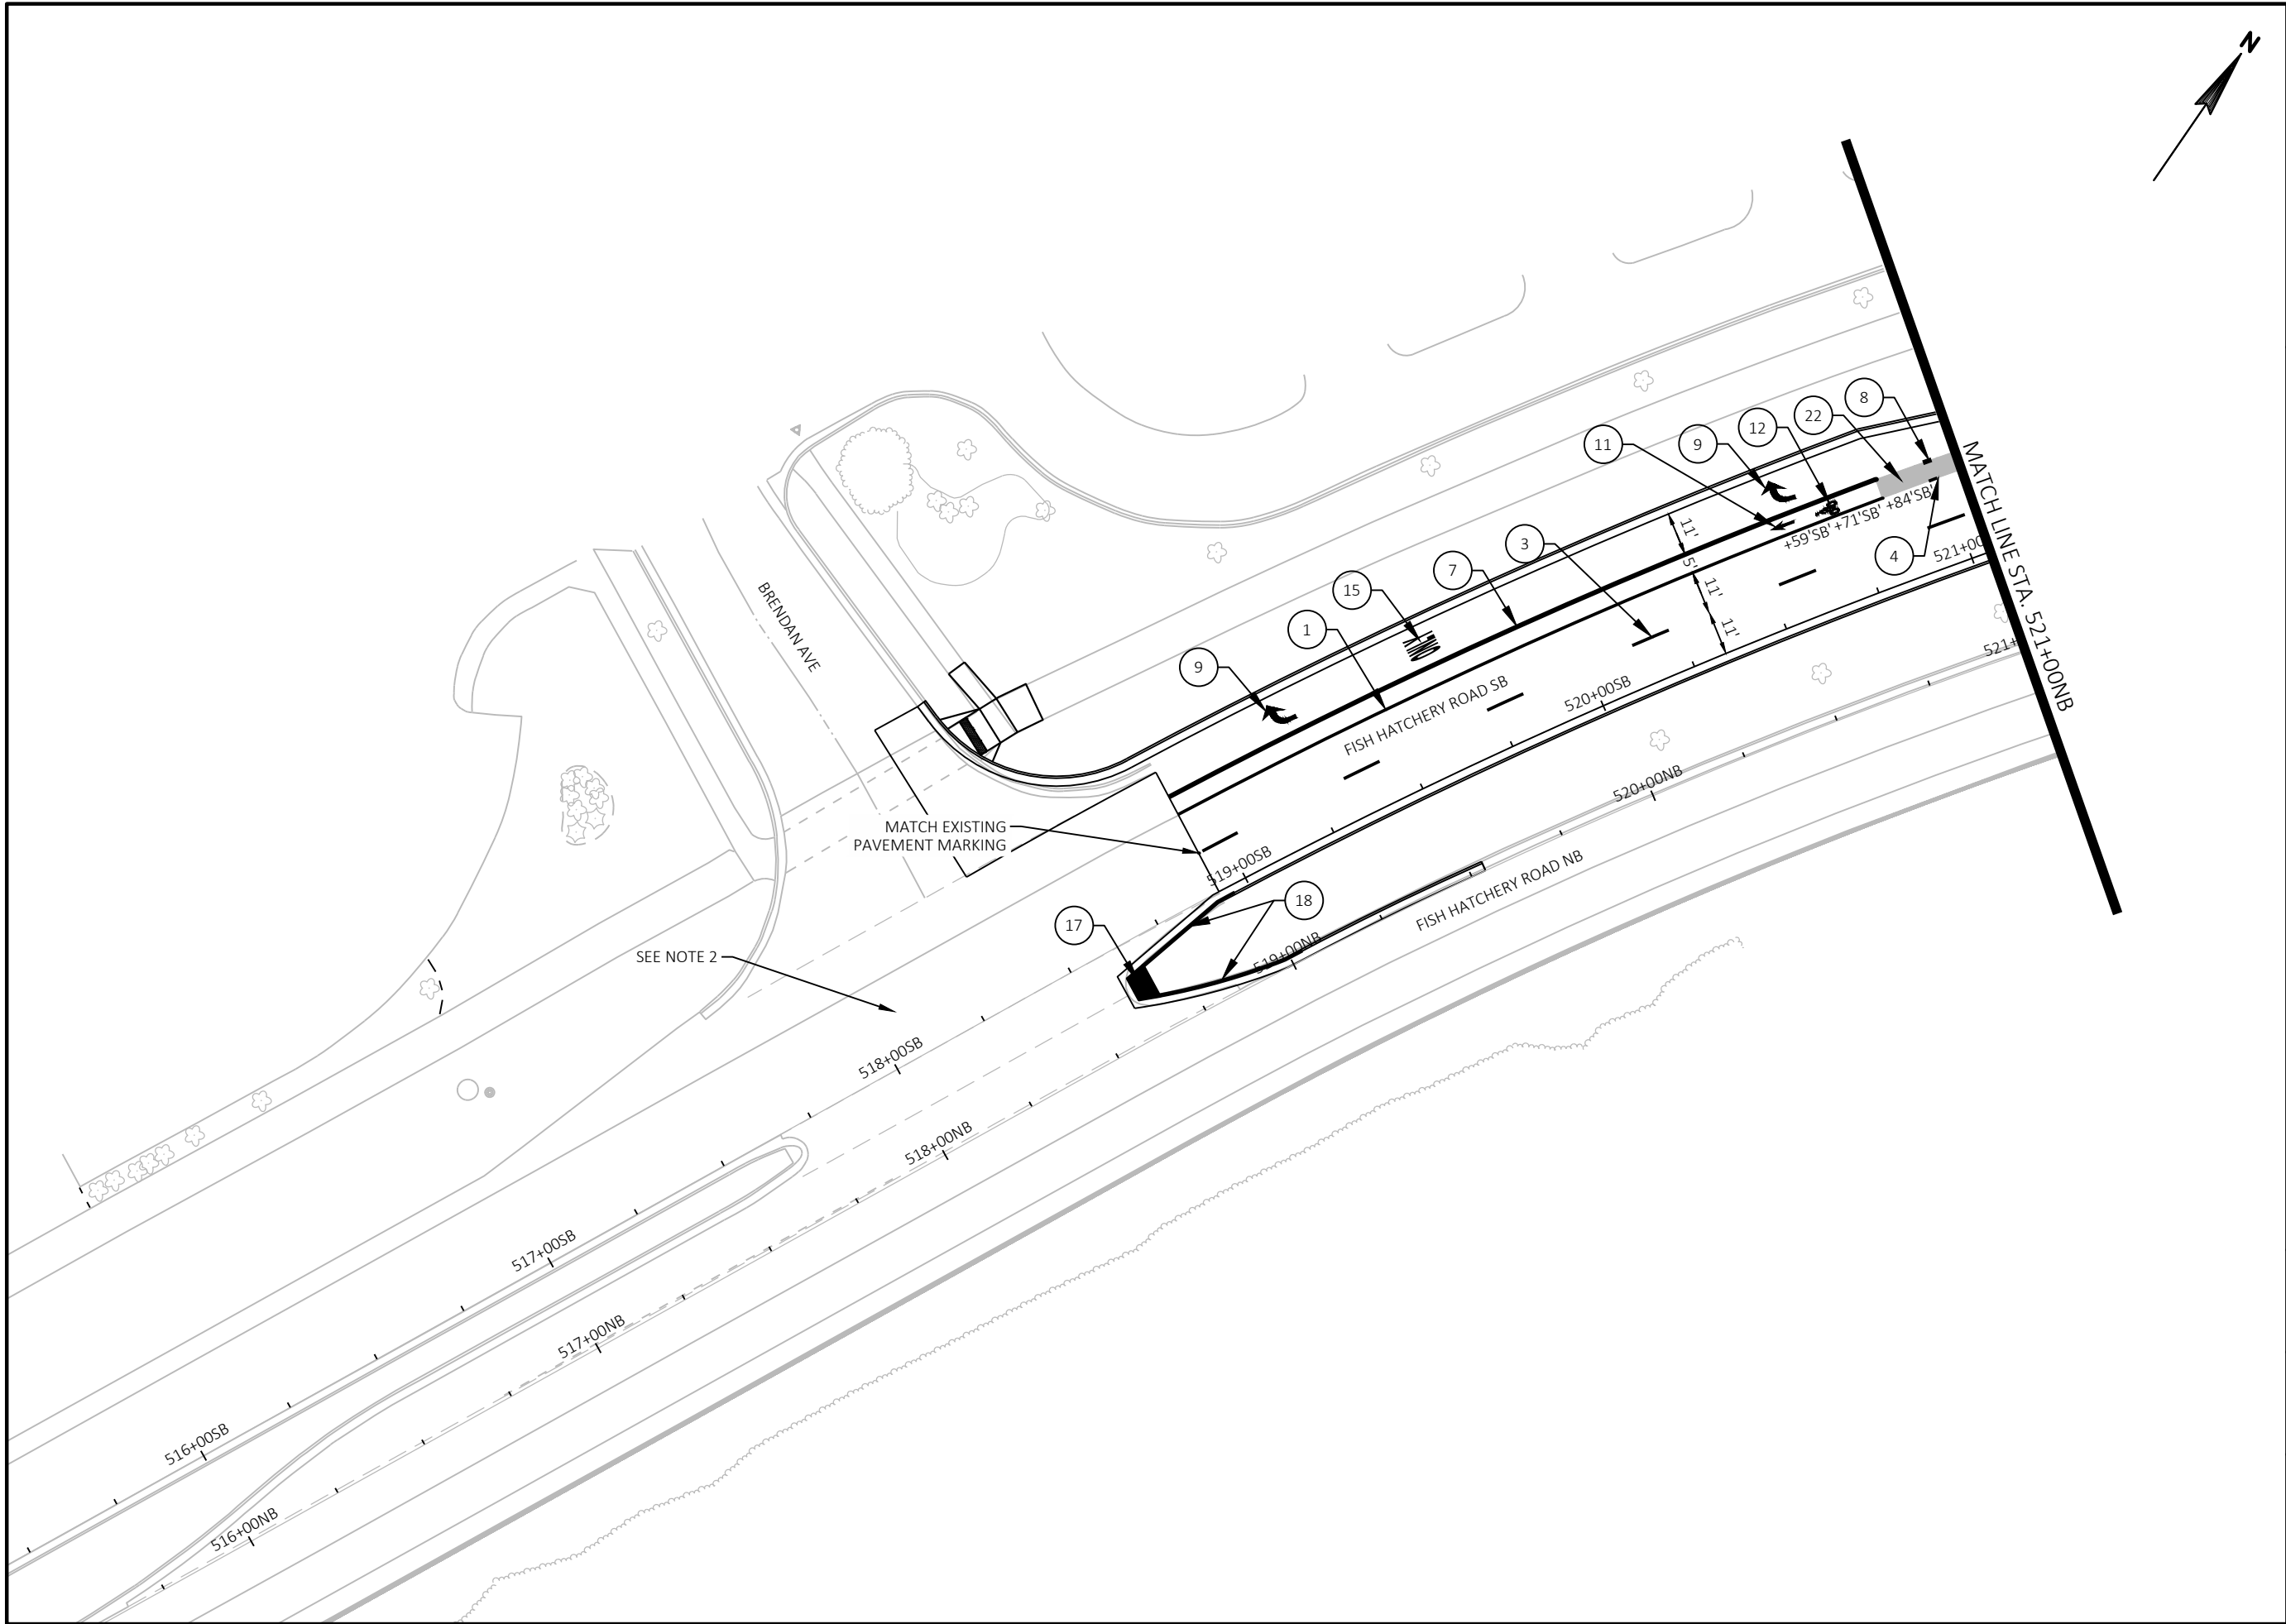

Engineering

[A] Better Experience

5400 King James Way
Suite 200

Madison, WI. 53719

Phone: (608) 663-1218

Phone: (800)-810-4012

http://klengineering.com

email@klengineering.com

CITY OF FITCHBURG

PAVEMENT MARKING

Project No: 19-3488

Date: OCT 2019

Designed By: SDH

Drafted By: JAL

Checked By: LMW

Revisions: XX-XX-XXXX

SHEET NO.

2 OF 24

FILE NAME : G:\FITCHBURG\18013-000\CIVIL3D\SHEETSP\SIGNING & MARKING\FHR_PM.DWG PLOT BY : KL ENGINEERING PLOT DATE : 10/28/2019 6:17 AM

APPROVED FOR CONSTRUCTION

12/16/2019



Engineering

[A] Better Experience

5400 King James Way
Suite 200

Madison, WI. 53719

Phone: (608) 663-1218

Phone: (800)-810-4012

http://klengineering.com

email@klengineering.com

CITY OF FITCHBURG


PAVEMENT MARKING

Project No: 19-3488
Date: OCT 2019
Designed By: SDH
Drafted By: JAL
Checked By: LMW

Revisions: XX-XX-XXXX

SHEET NO.

3 OF 24

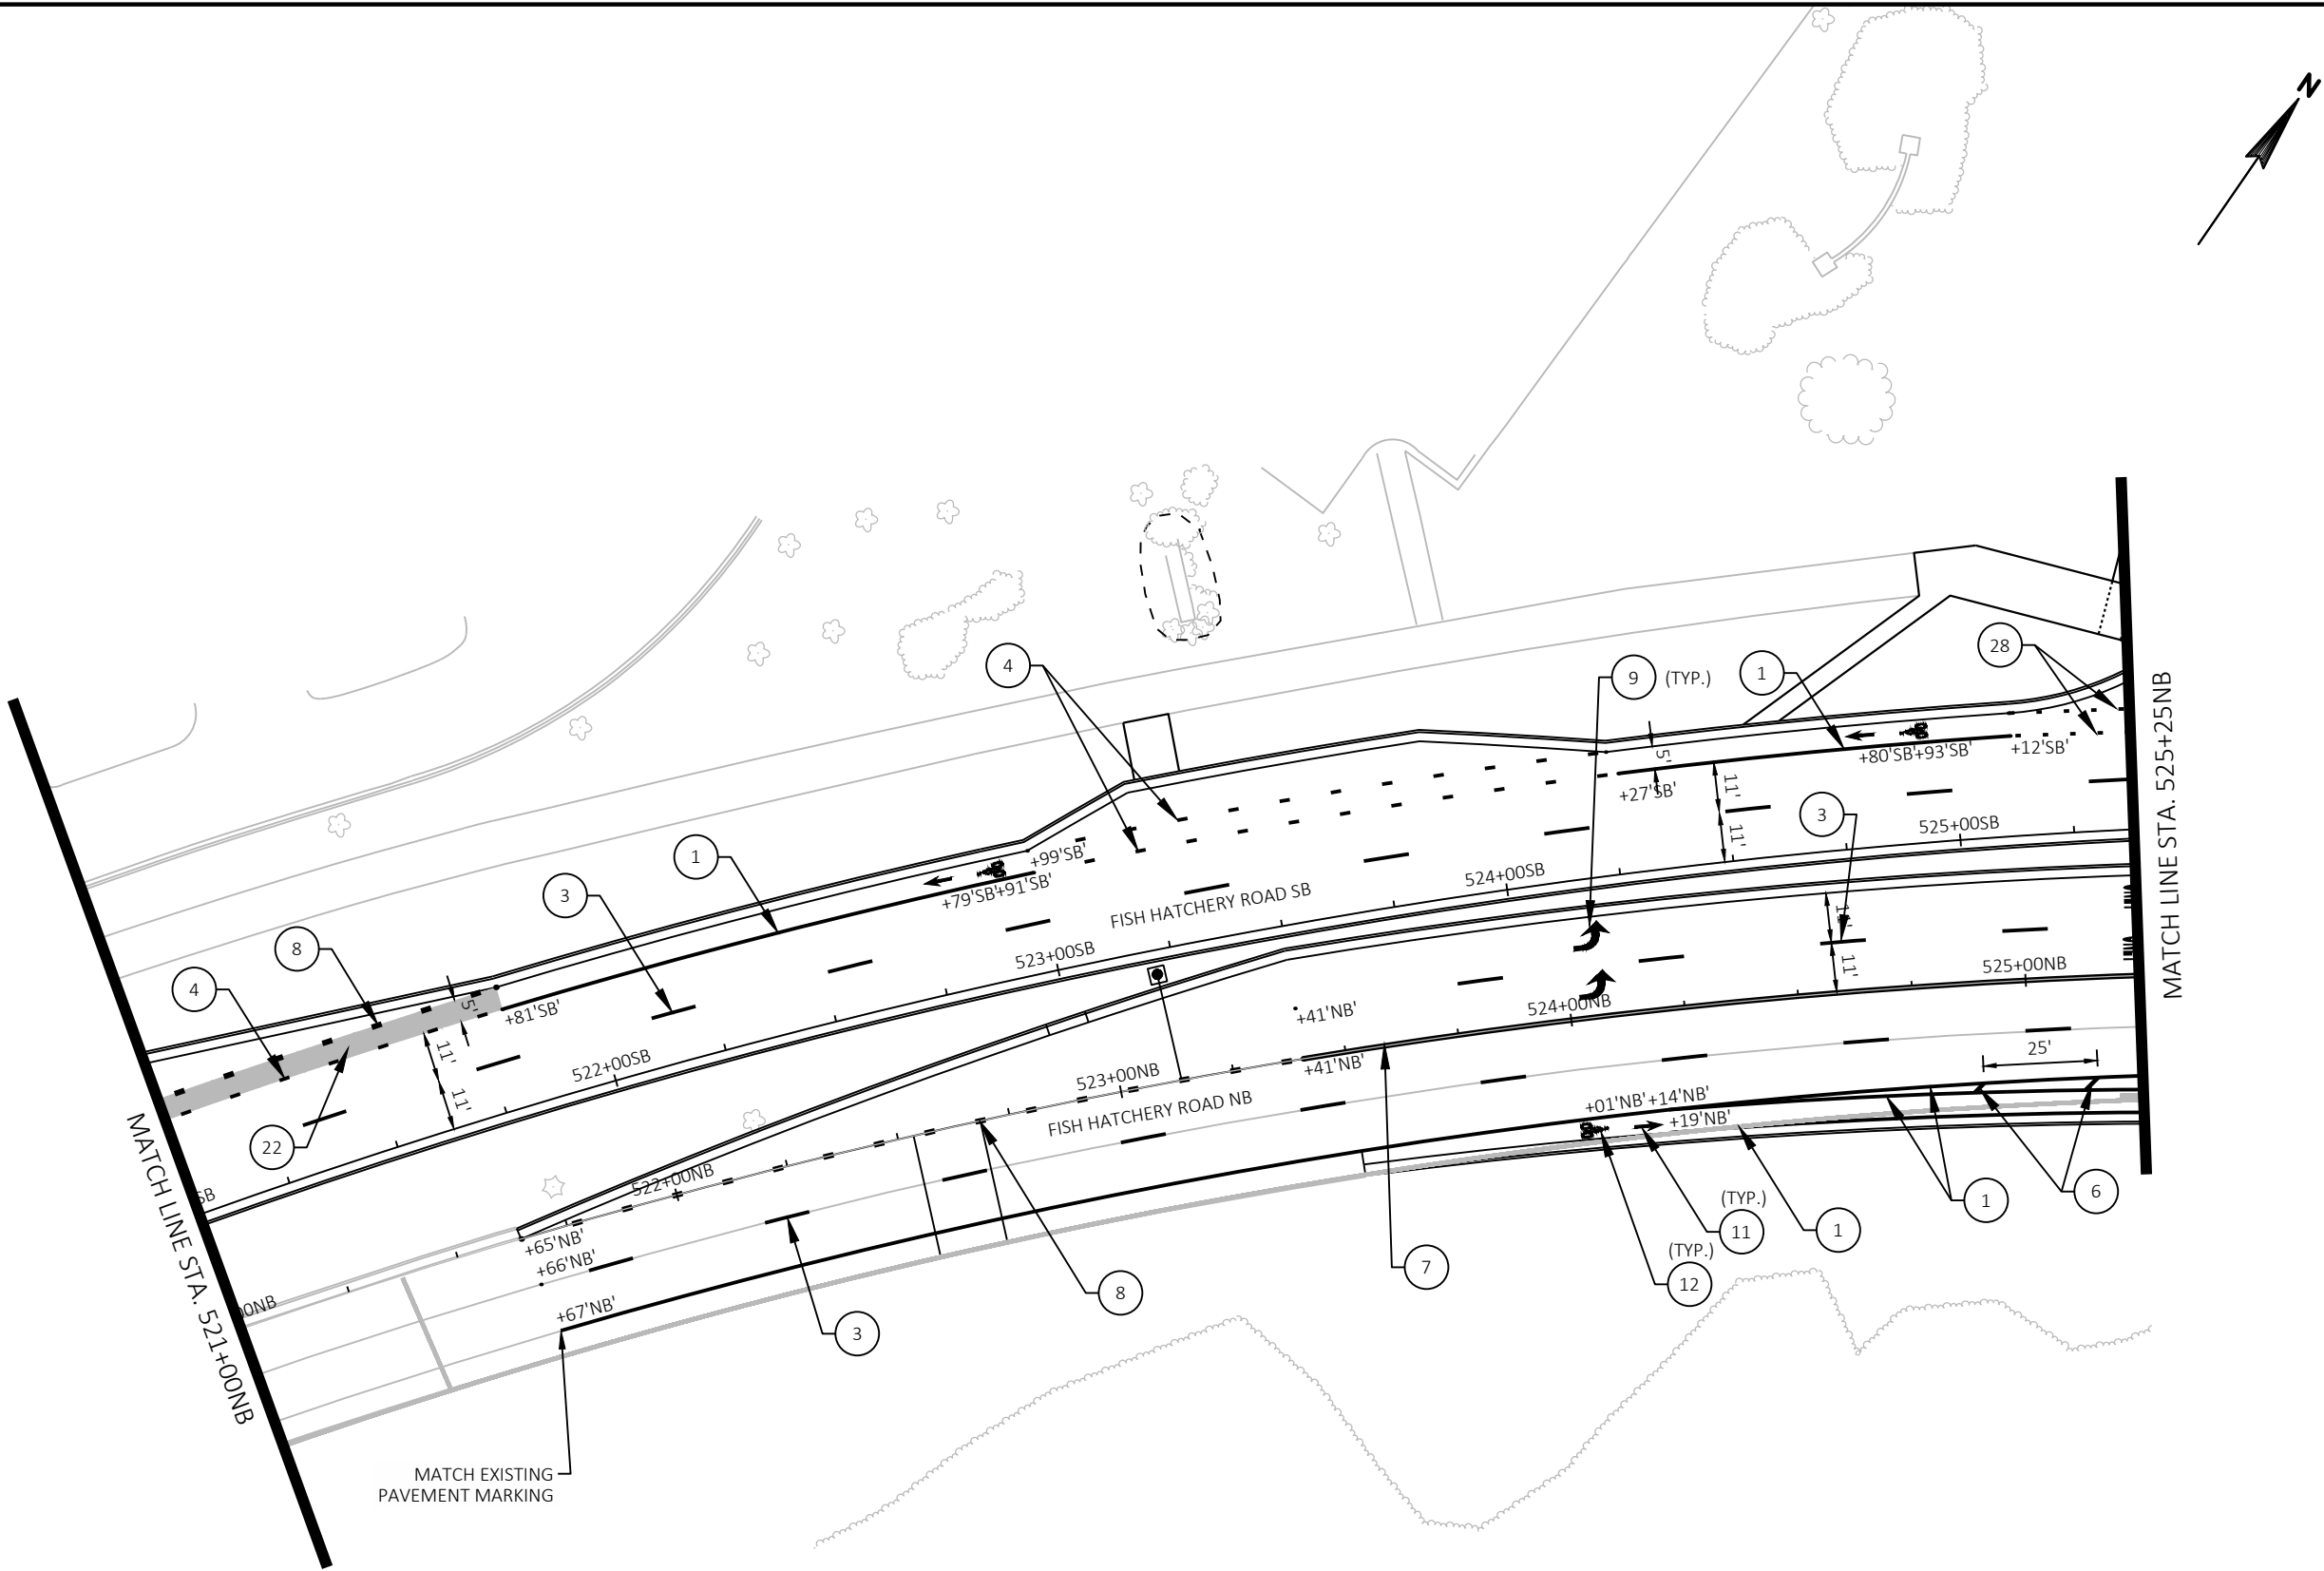

FILE NAME : G:\FITCHBURG\18013-000\CIVIL\3D\SHEETS\PLANS\SIGNING & MARKING\FHR_PN.DWG PLOT BY : KLENGINEERING PLOT DATE : 12/12/2019 11:25 AM



Engineering

[A] Better Experience
5400 King James Way
Suite 200
Madison, WI. 53719
Phone: (608) 663-1218
Phone: (800)-810-4012
<http://klengineering.com>
email@klengineering.com

CITY OF FITCHBURG

PAVEMENT MARKING

Project No: 19-3488
Date: OCT 2019
Designed By: SDH
Drafted By: JAL
Checked By: LMW



Revisions: 12-13-2019

SHEET NO.

4 OF 24

NOTE:

INTERSECTION CROSSWALKS: PLACEMENT OF ITEMS 22-HIGH FRICTION COLORED SURFACE-BIKE LANE GREEN & 30-MARKING LINE SPECIAL EPOXY 18-INCH ARE TO BE APPROVED BY THE ENGINEER PRIOR TO INSTALLATION. USE ITEM 5-MARKING CROSSWALK TRANSVERSE LINE 6-INCH UNLESS OTHERWISE DIRECTED TO DELINEATE INTERSECTION CROSSWALKS.

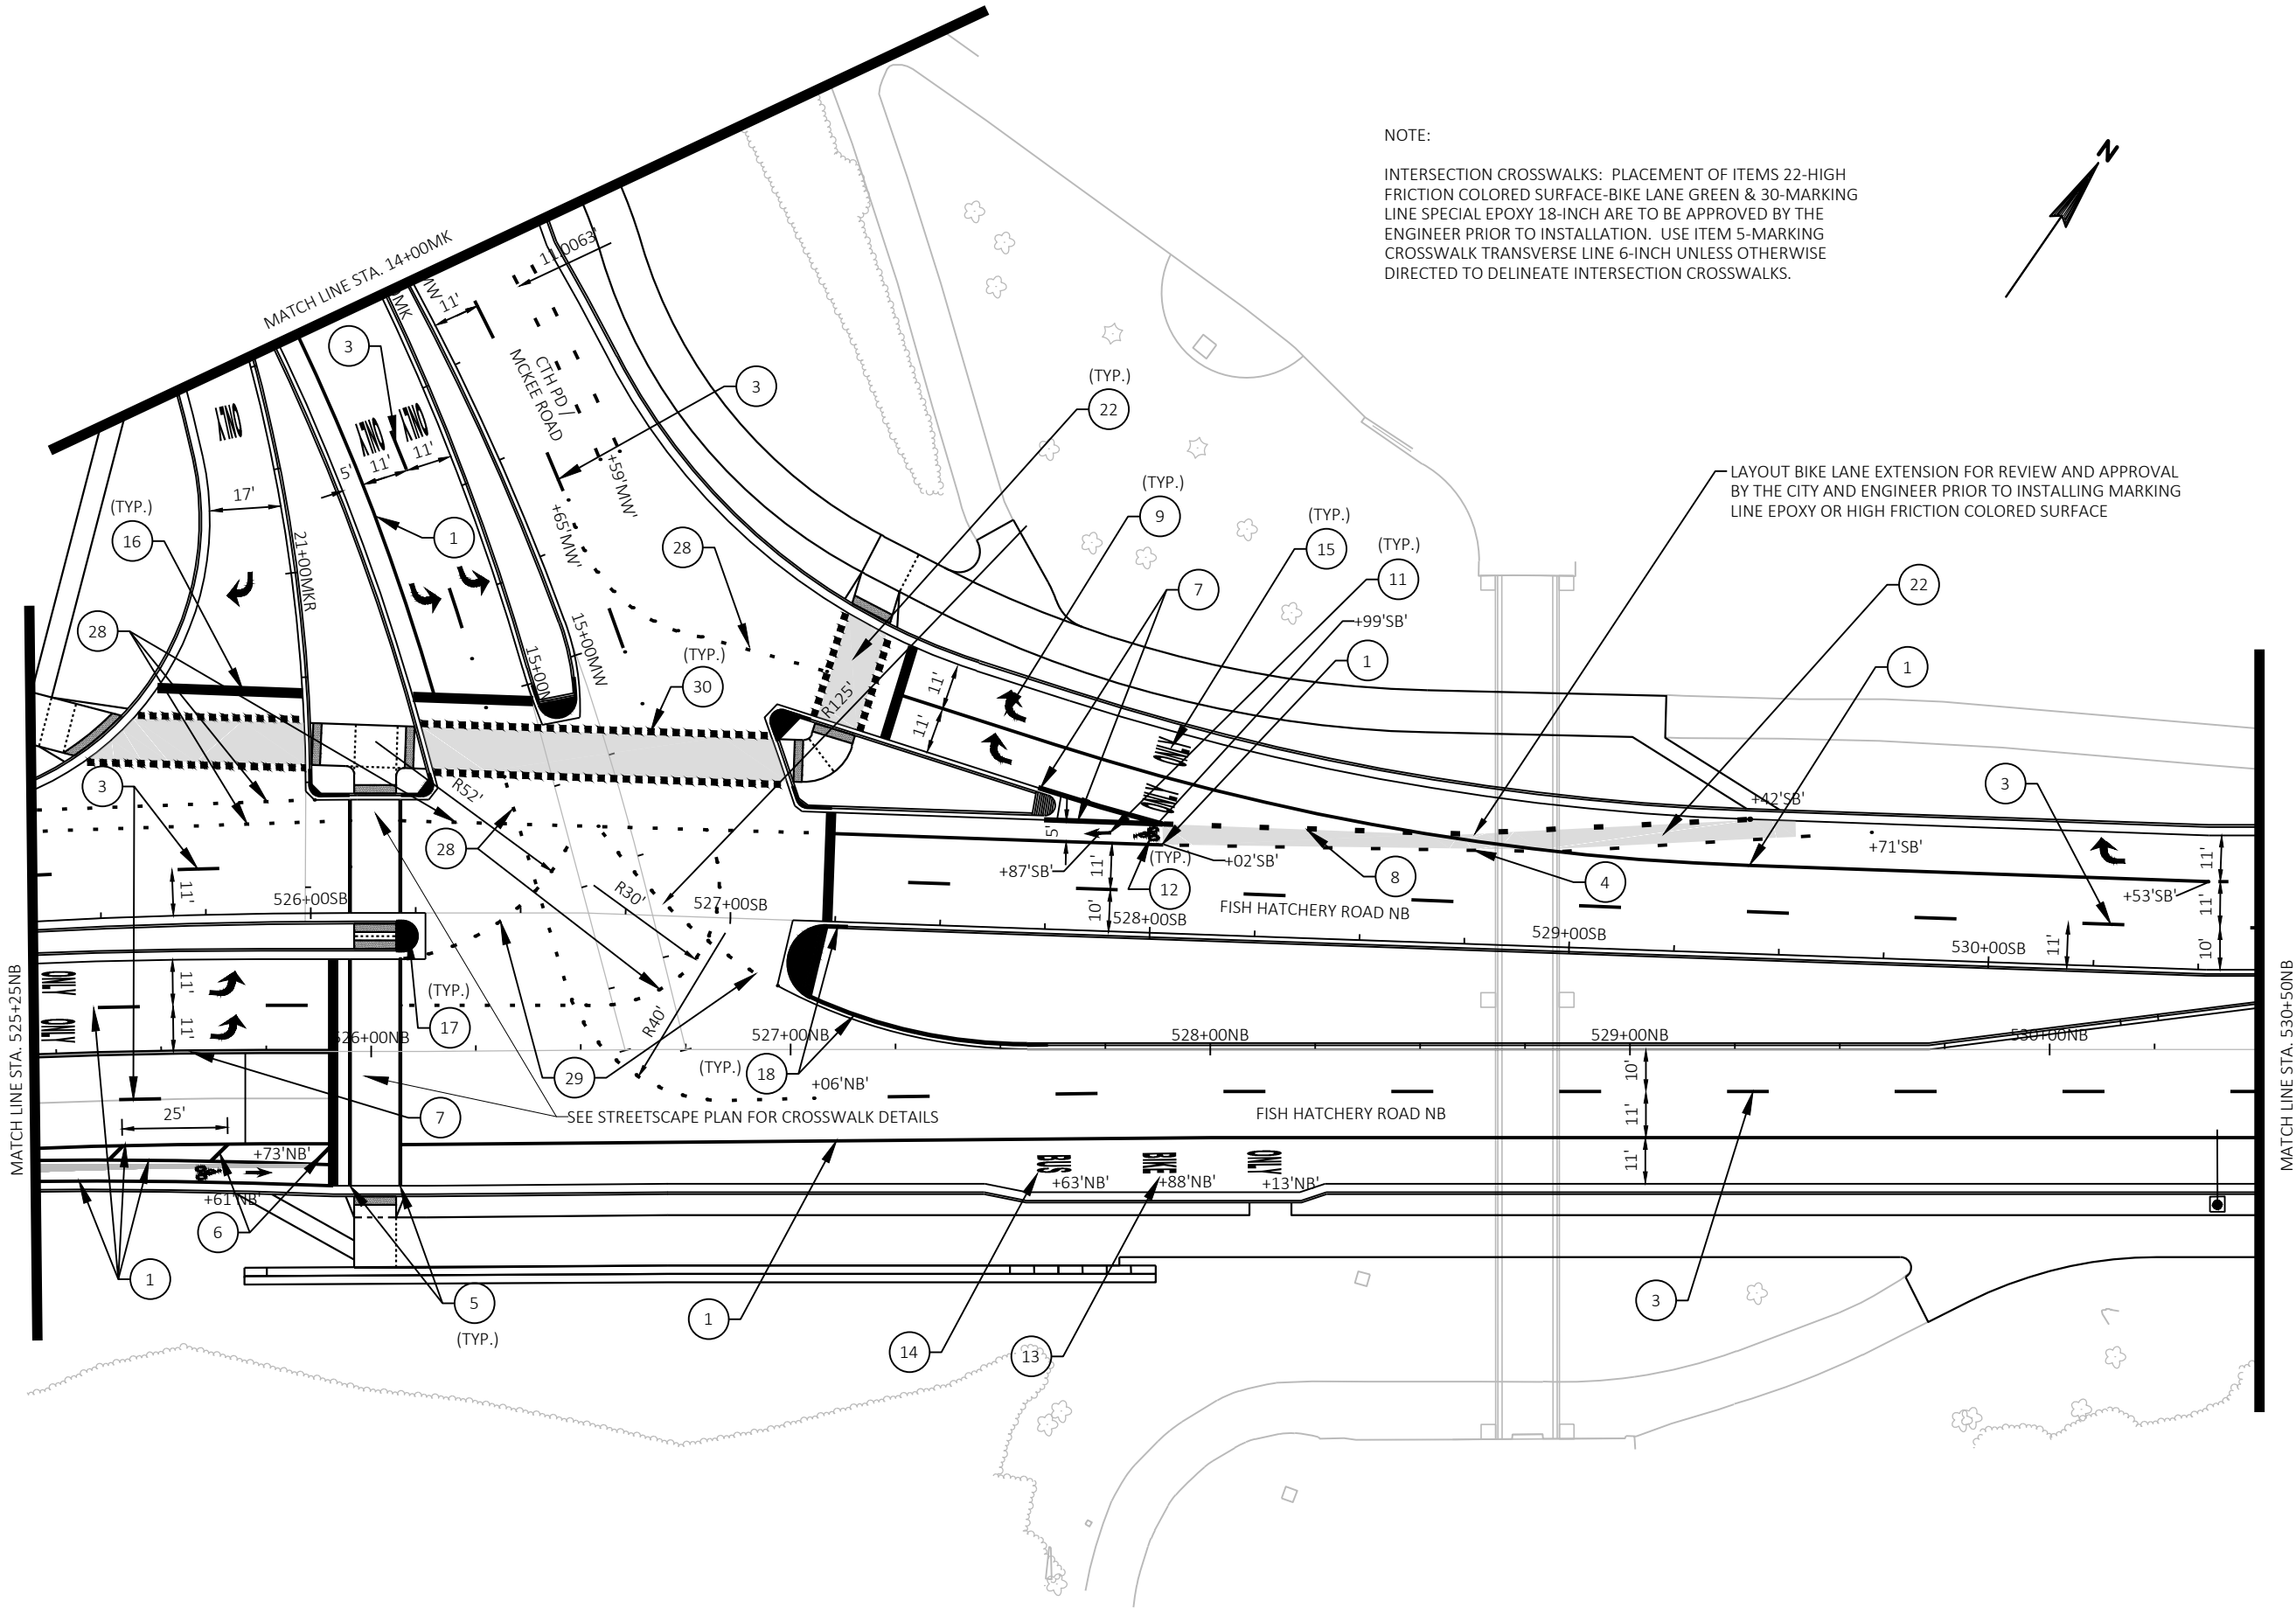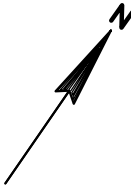

FILE NAME : G:\FITCHBURG\18013-000\CIVIL\3DSHEETS\PLAN\SIGNING & MARKING\FHR_PM.DWG PLOT BY : KL ENGINEERING PLOT DATE : 10/28/2019 6:17 AM

APPROVED FOR CONSTRUCTION

12/16/2019



Engineering

[A] Better Experience

5400 King James Way
Suite 200

Madison, WI. 53719
Phone: (608) 663-1218

Phone: (800)-810-4012
http://klengineering.com

email@klengineering.com

CITY OF FITCHBURG


PAVEMENT MARKING

Project No: 19-3488
Date: OCT 2019
Designed By: SDH
Drafted By: JAL
Checked By: LMW

Revisions: XX-XX-XXXX

SHEET NO.

5 OF 24

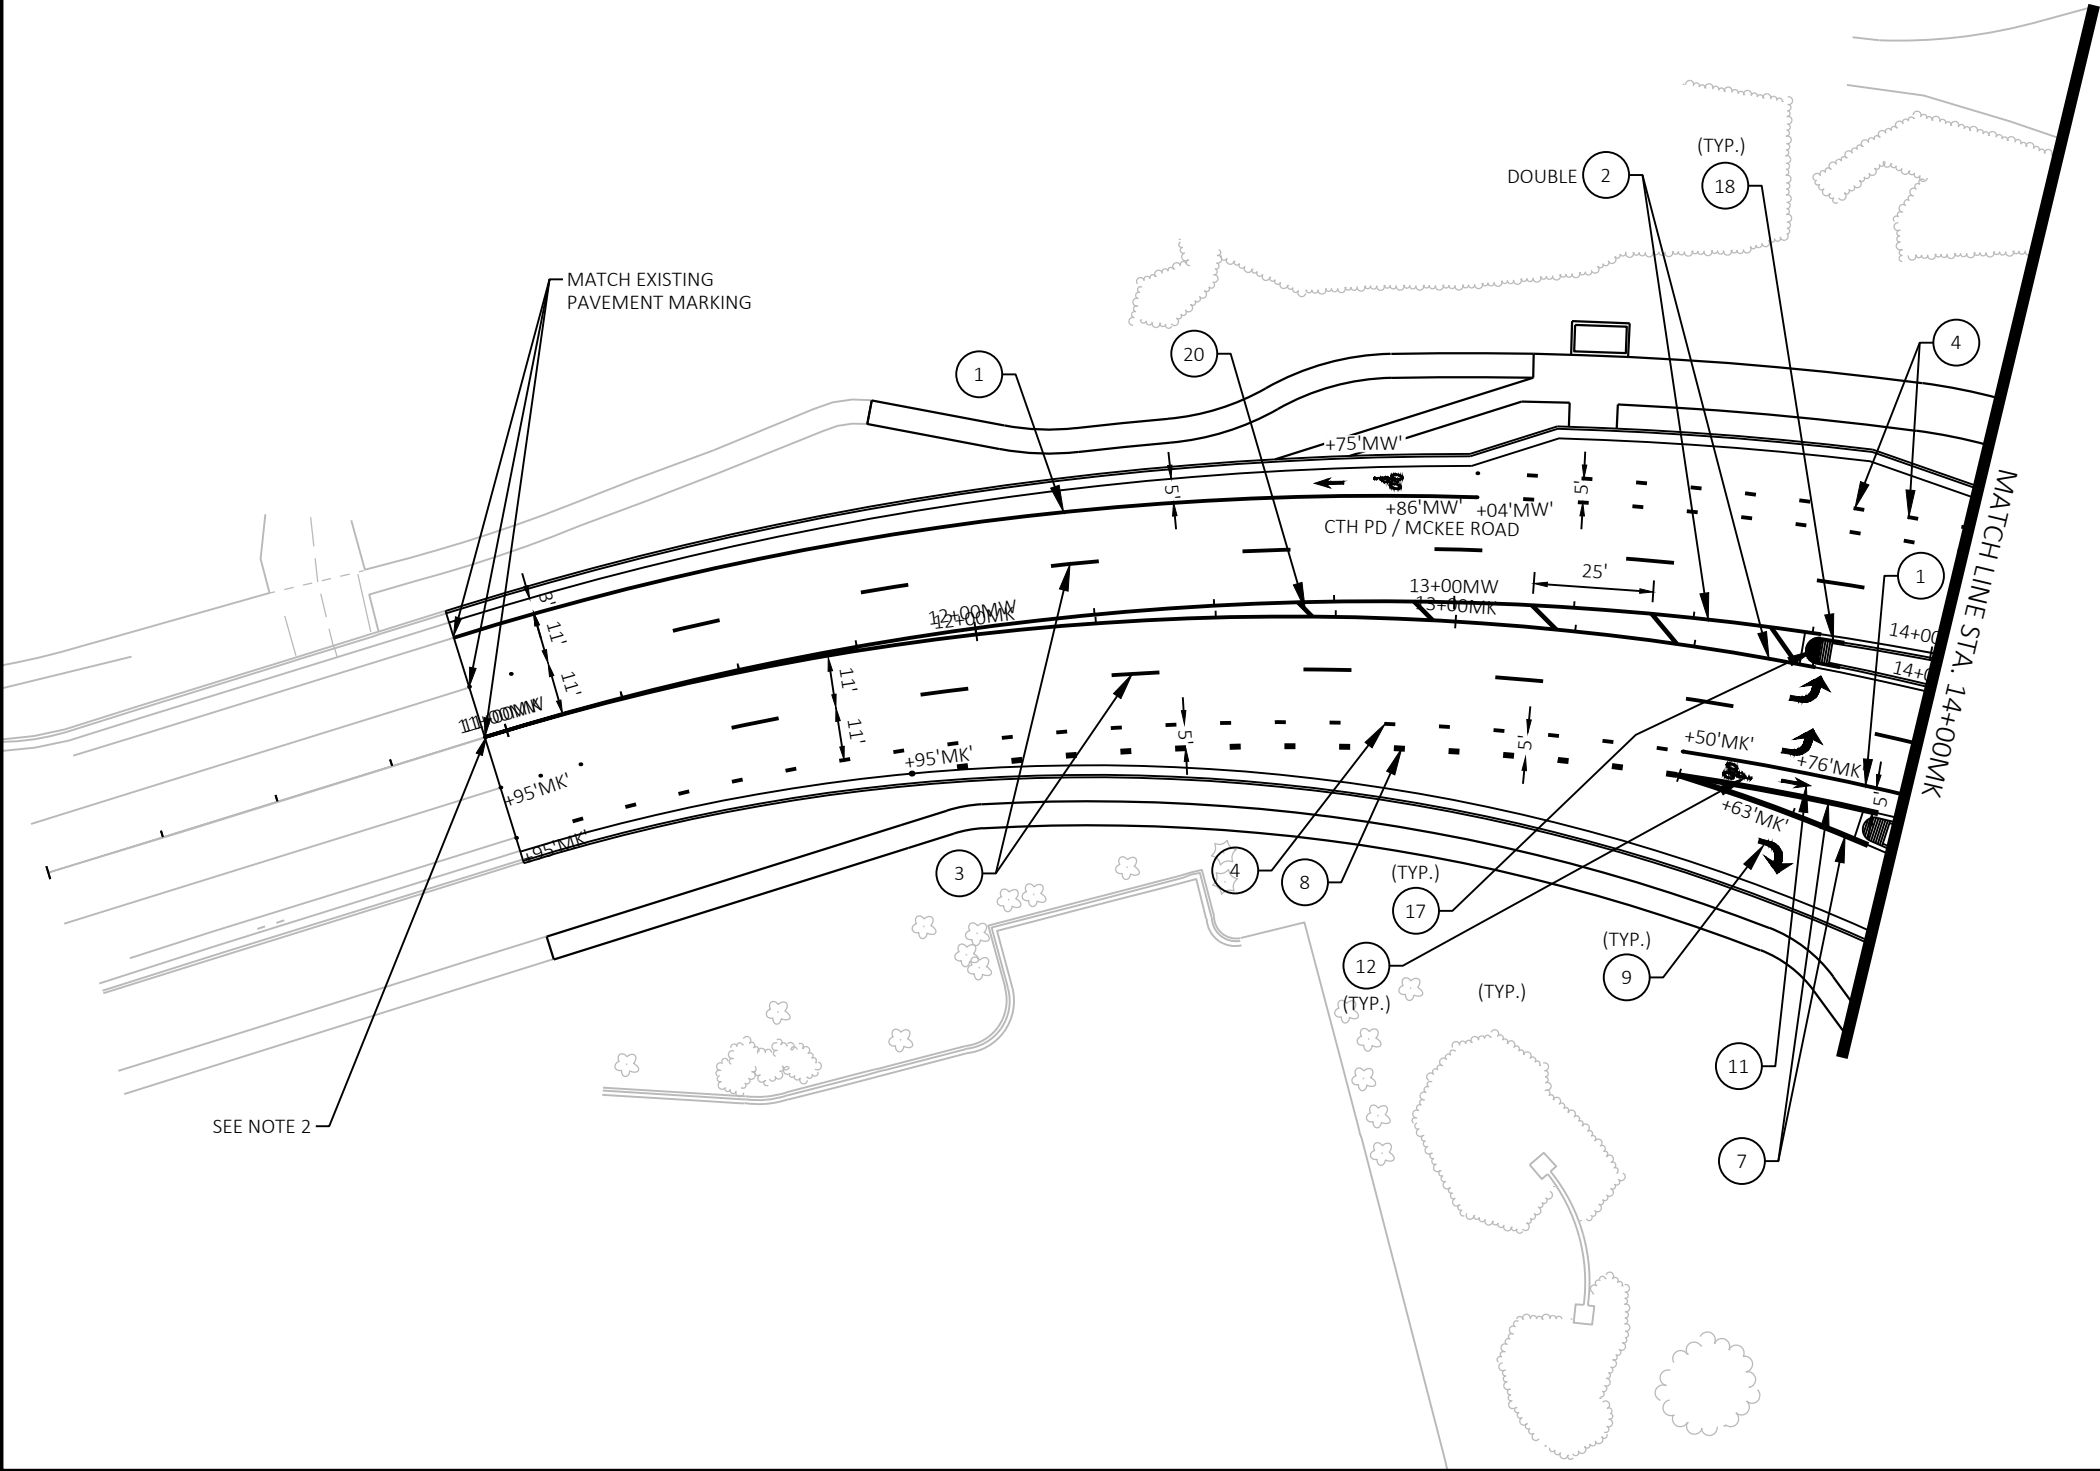



Engineering

[A] Better Experience
5400 King James Way
Suite 200
Madison, WI. 53719
Phone: (608) 663-1218
Phone: (800)-810-4012
http://klengineering.com
email@klengineering.com

CITY OF FITCHBURG


PAVEMENT MARKING

Project No: 19-3488
Date: OCT 2019
Designed By: SDH
Drafted By: JAL
Checked By: LMW

Revisions: 12-13-2019

SHEET NO.

6 OF 24

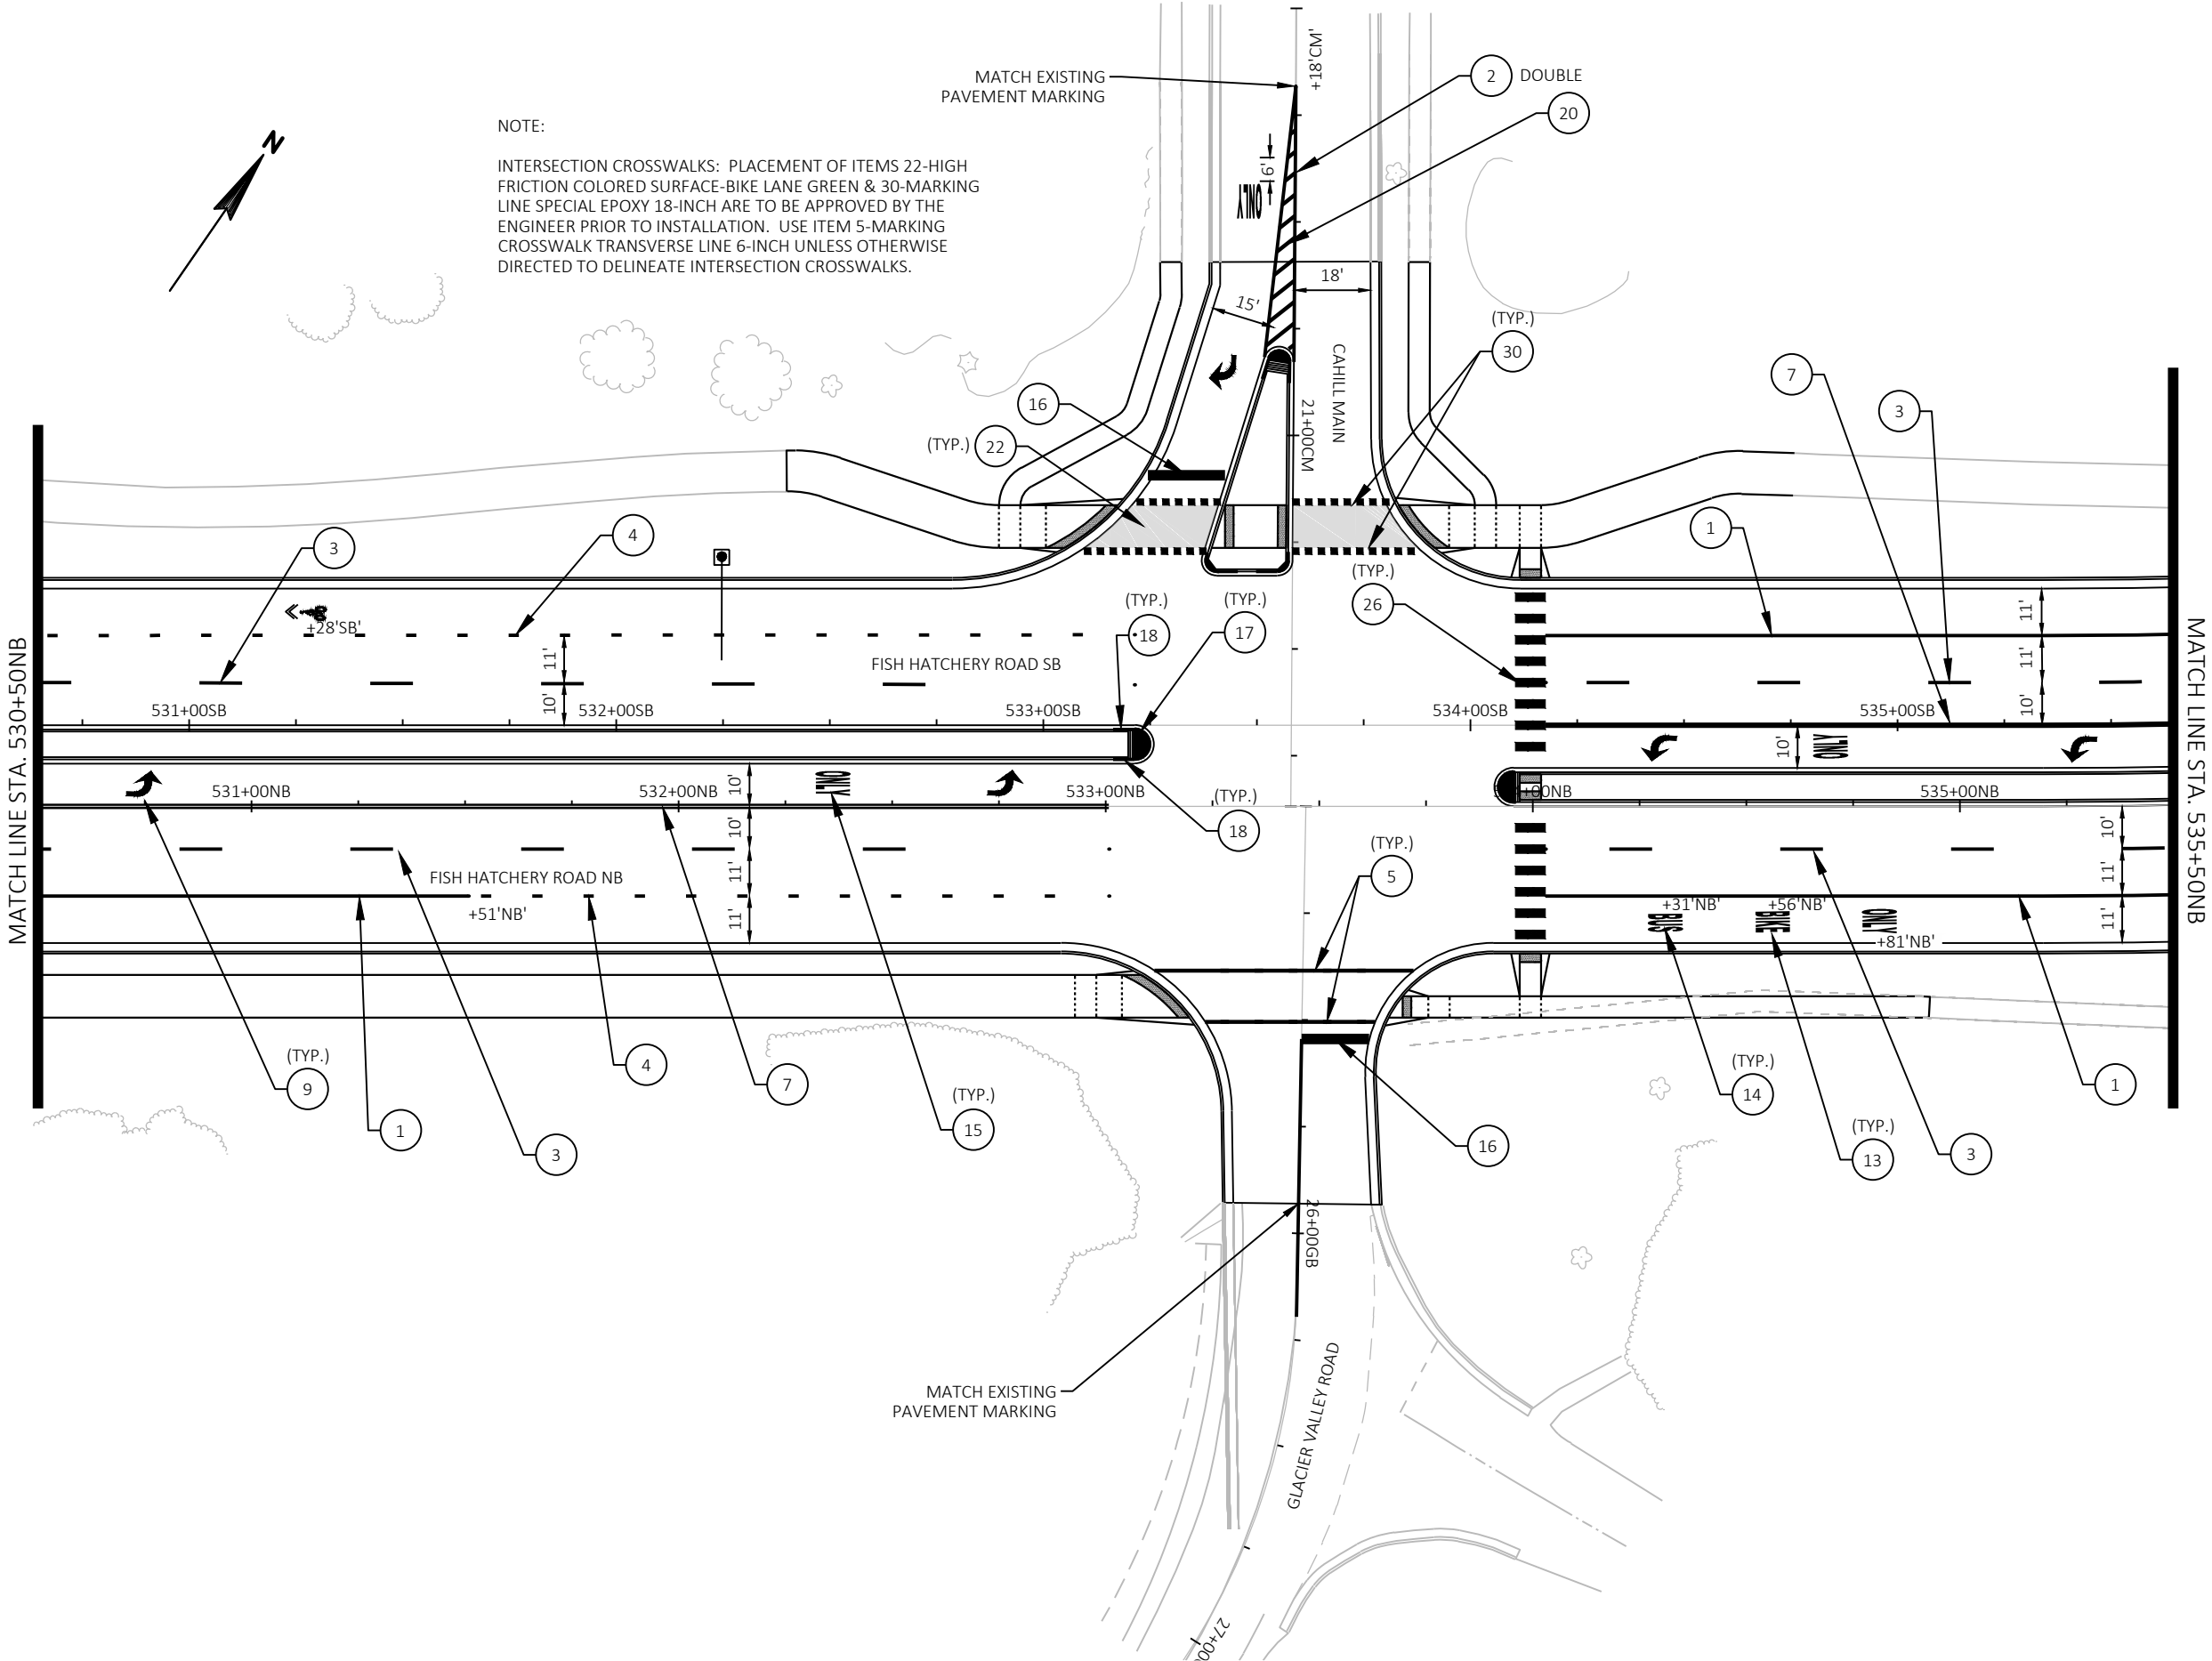

FILE NAME : G:\FITCHBURG\18013-000\CIVIL\3D\SHEET\PLAN\SIGNING & MARKING\FHR_PM.DWG PLOT BY : KL ENGINEERING PLOT DATE : 10/28/2019 6:18 AM



Engineering

[A] Better Experience

5400 King James Way
Suite 200

Madison, WI. 53719

Phone: (608) 663-1218

Phone: (800)-810-4012

http://klengineering.com

email@klengineering.com

CITY OF FITCHBURG


PAVEMENT MARKING

Project No: 19-3488
Date: OCT 2019
Designed By: SDH
Drafted By: JAL
Checked By: LMW

Revisions: XX-XX-XXXX

SHEET NO.


7 OF 24

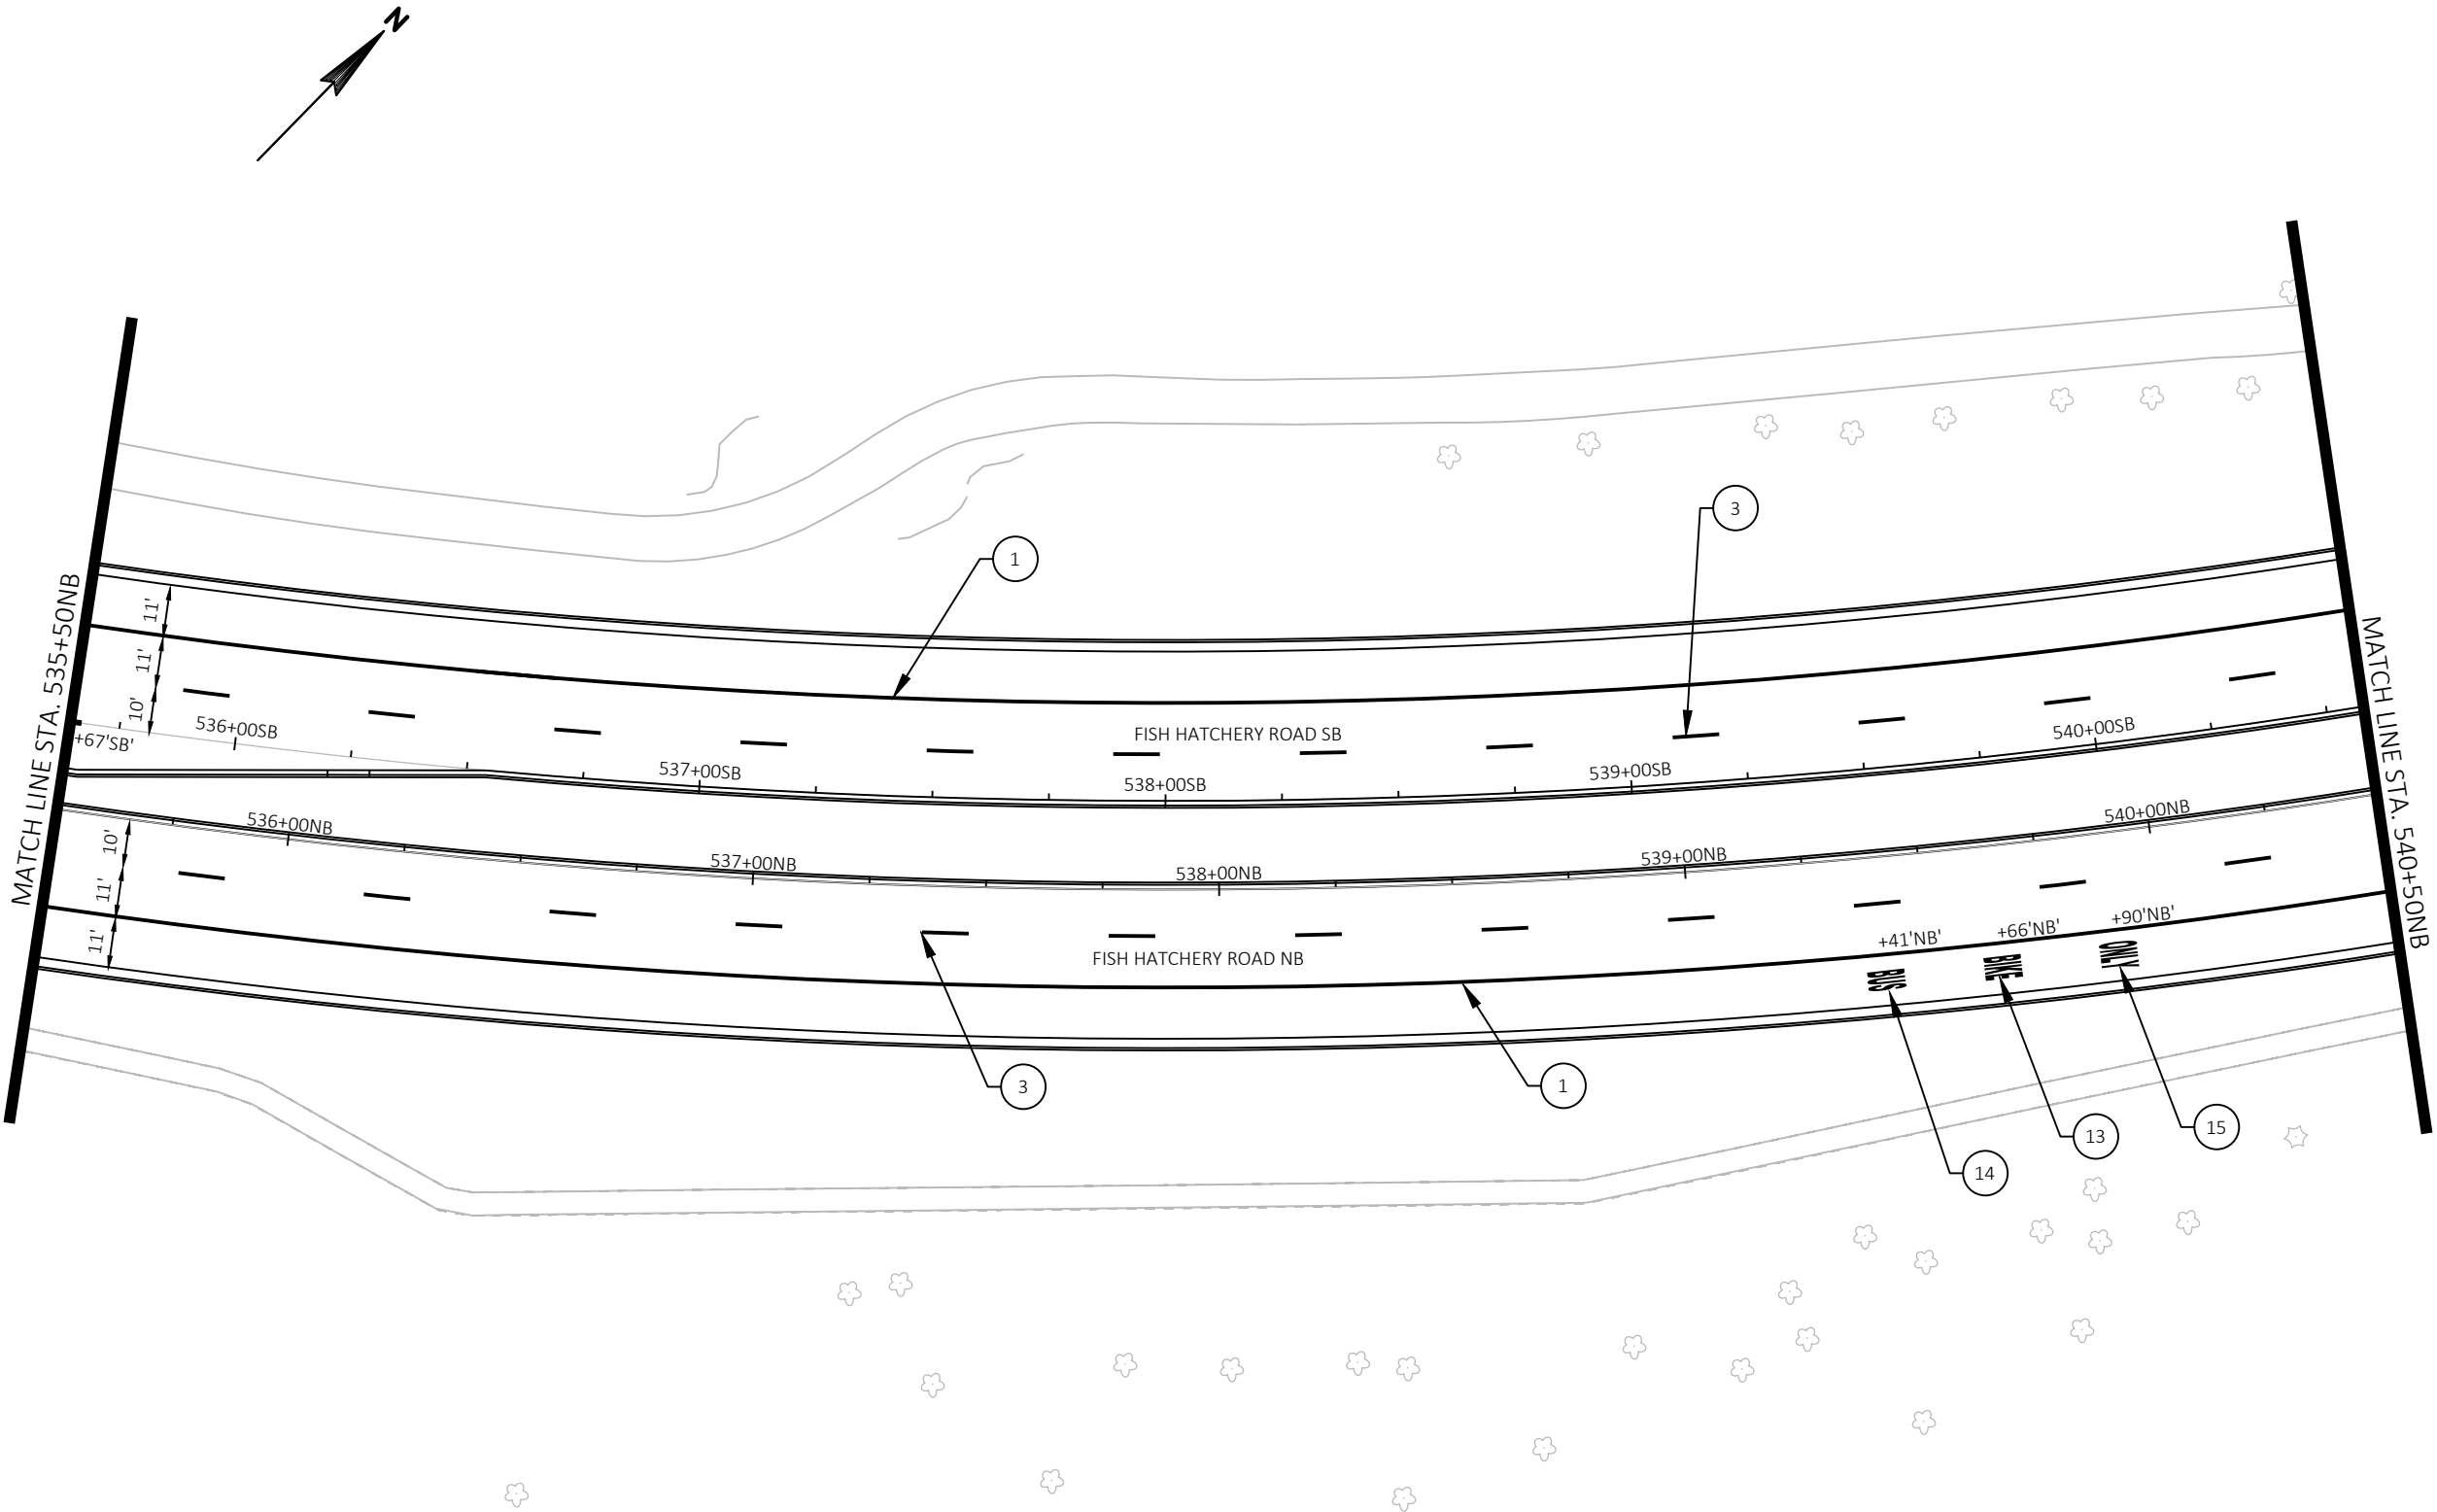

FILE NAME : G:\FITCHBRG\18013-000\CIVIL3D\SHEETSP\PLAN\SIGNING & MARKING\FHR_PM.DWG PLOT BY : KL ENGINEERING PLOT DATE : 10/28/2019 6:18 AM

APPROVED FOR CONSTRUCTION

12/16/2019

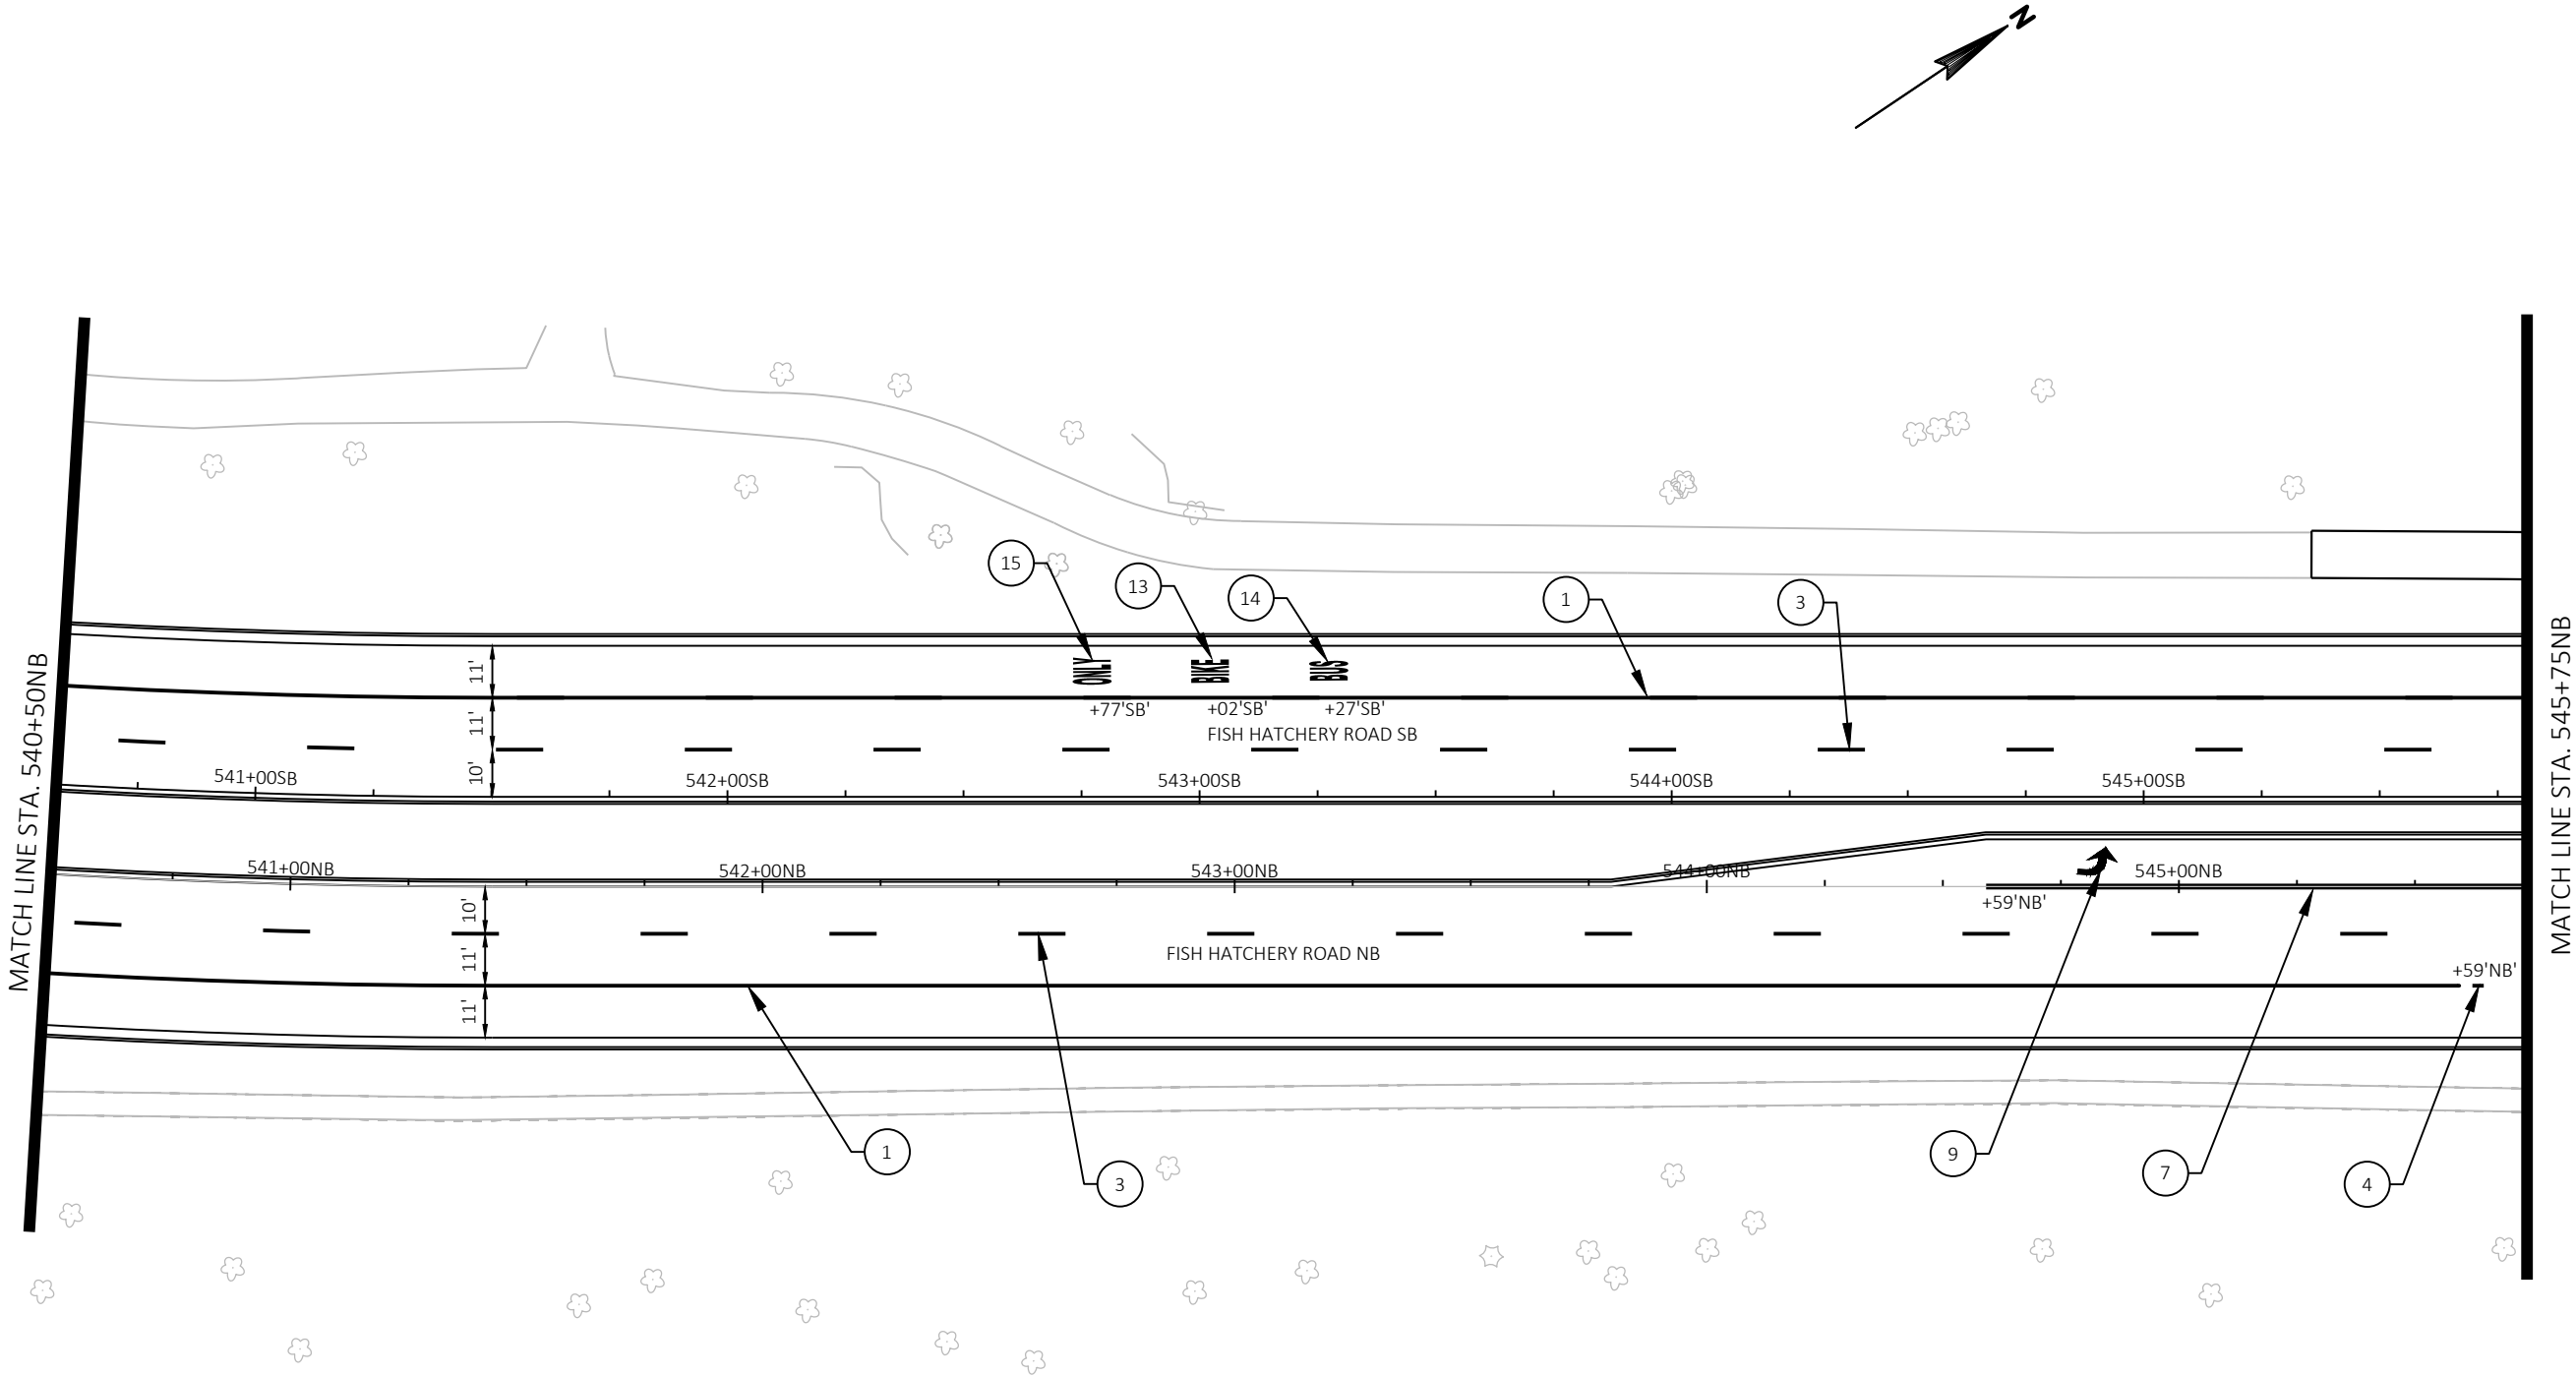

Engineering

[A] Better Experience

5400 King James Way
Suite 200

Madison, WI. 53719
Phone: (608) 663-1218

Phone: (800)-810-4012
<http://klengineering.com>

email@klengineering.com

CITY OF FITCHBURG

PAVEMENT MARKING

Project No: 19-3488
Date: OCT 2019
Designed By: SDH
Drafted By: JAL
Checked By: LMW

Revisions: XX-XX-XXXX

SHEET NO.

8 OF 24



Engineering

[A] Better Experience
5400 King James Way
Suite 200
Madison, WI. 53719
Phone: (608) 663-1218
Phone: (800)-810-4012
<http://klengineering.com>
email@klengineering.com

CITY OF FITCHBURG


PAVEMENT MARKING


Project No: 19-3488
Date: OCT 2019
Designed By: SDH
Drafted By: JAL
Checked By: LMW

Revisions: 12-13-2019

SHEET NO.

9 OF 24

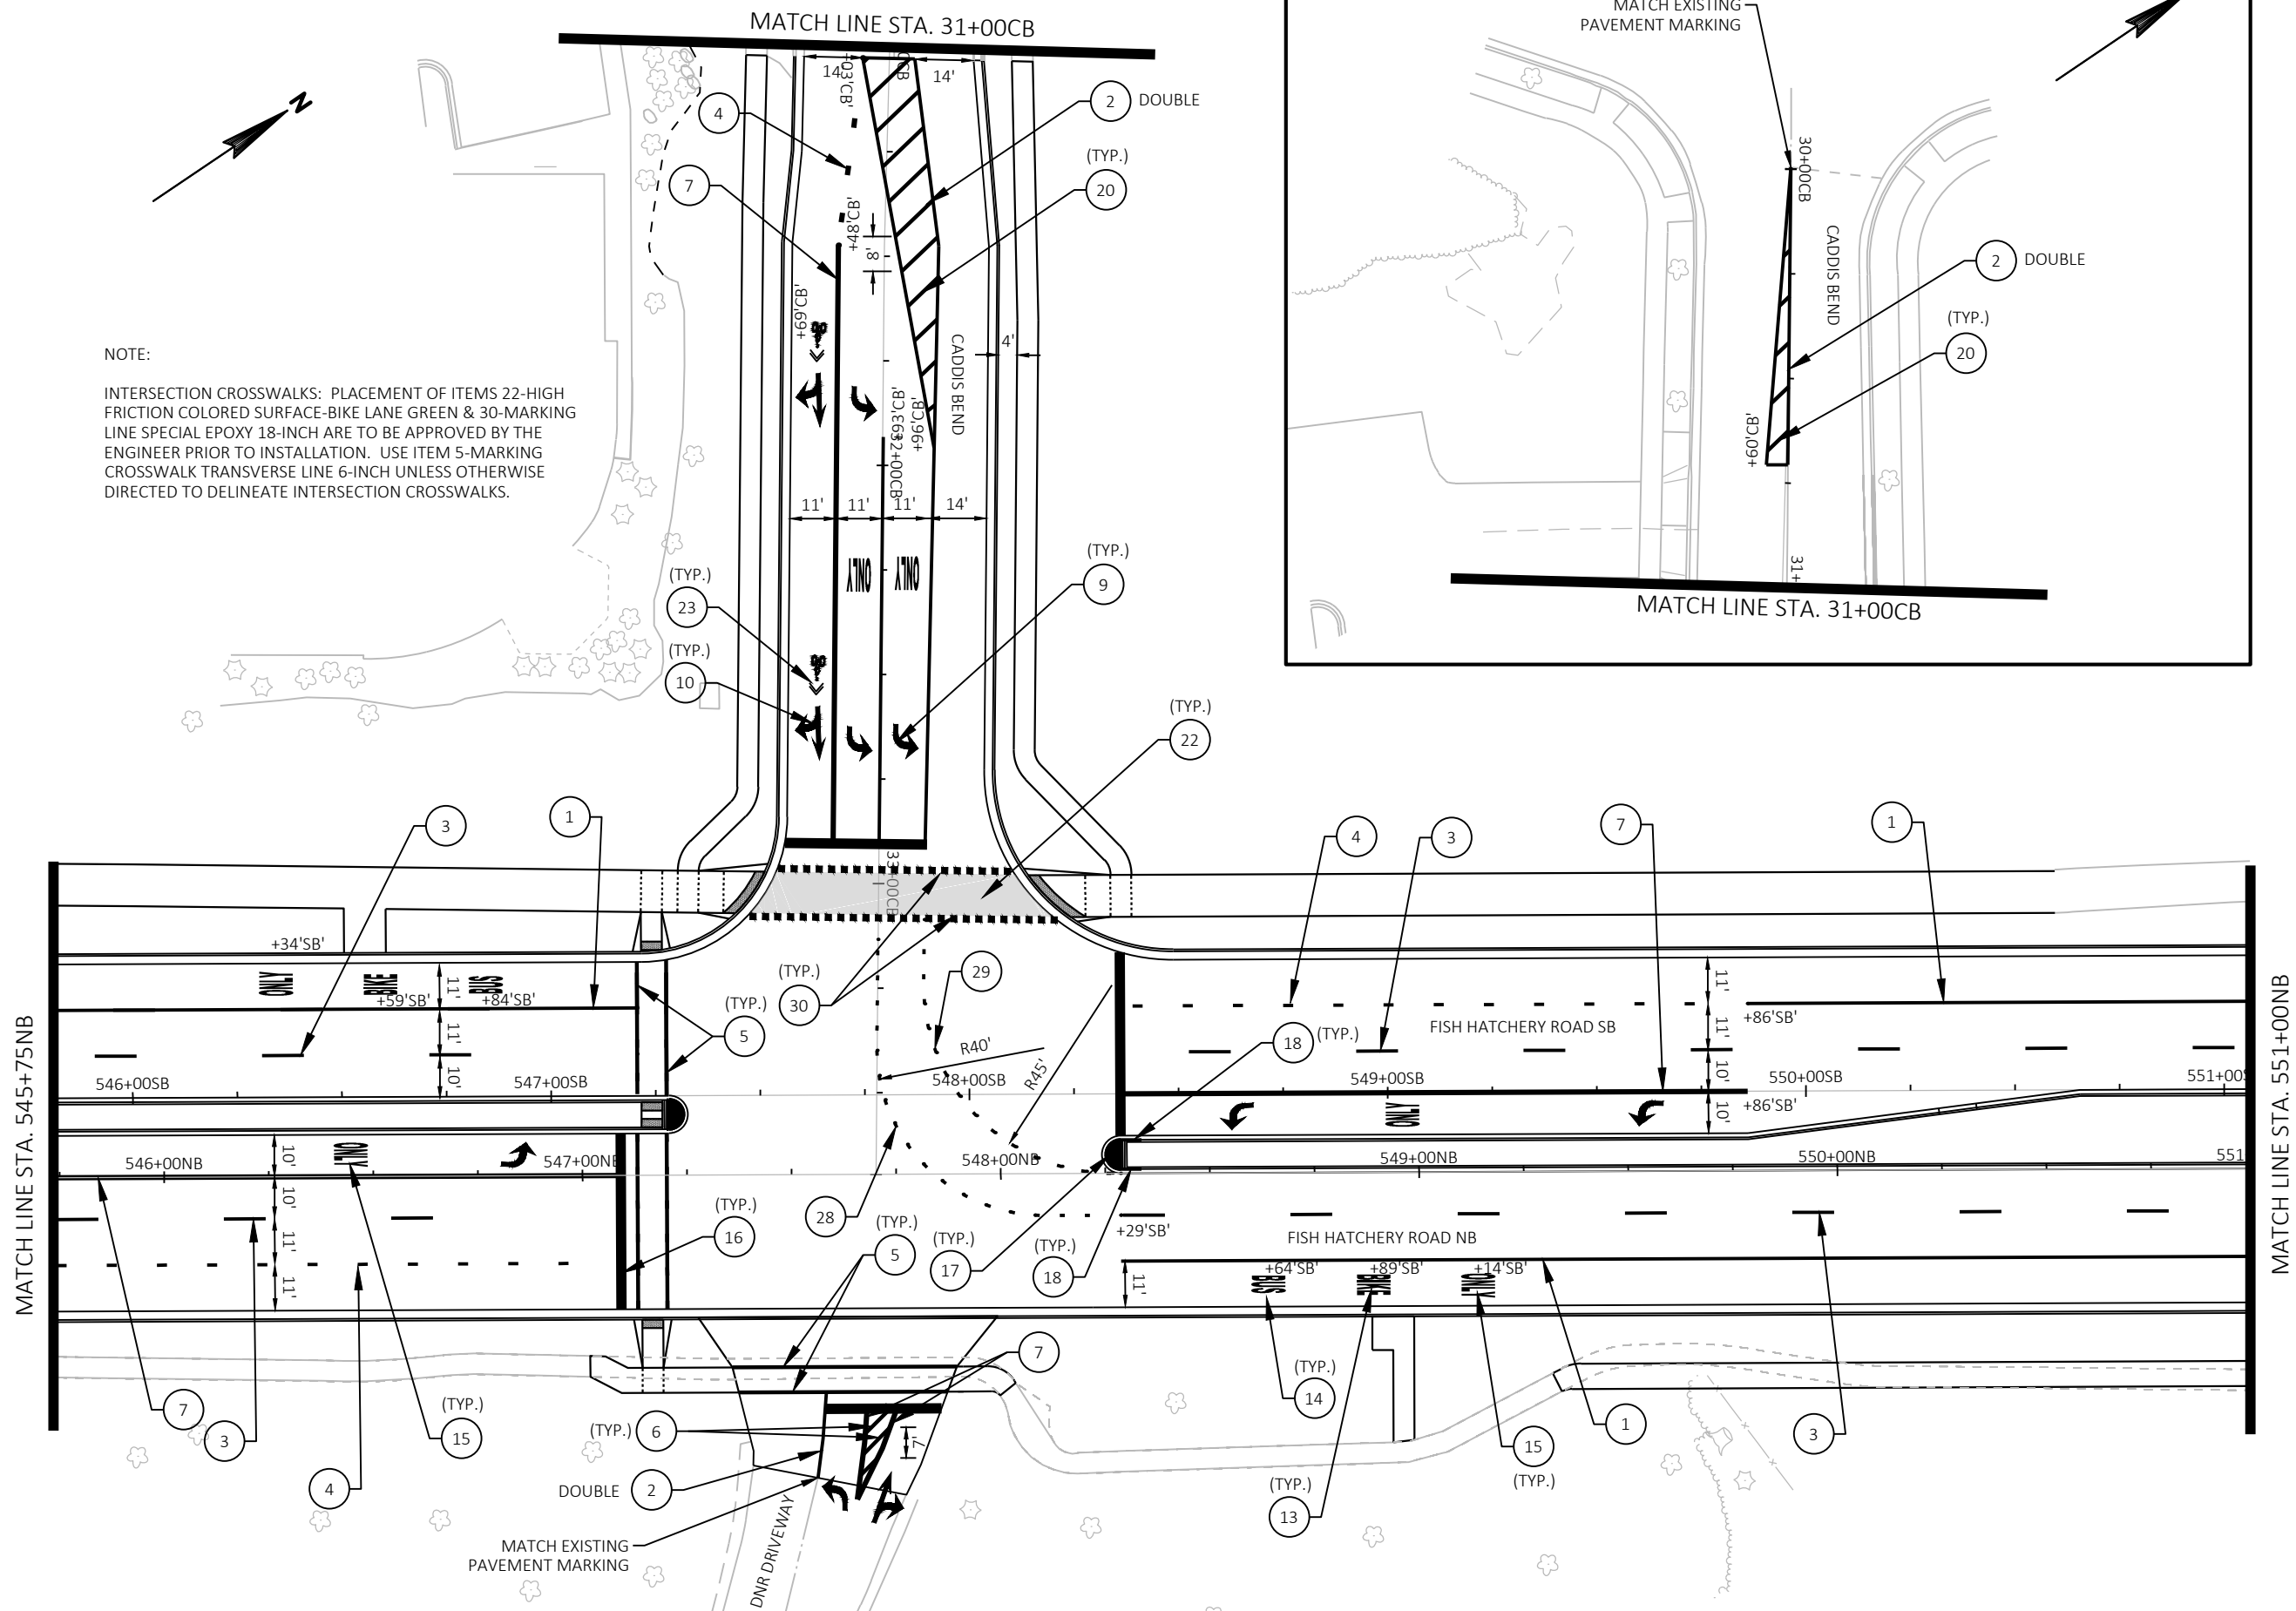

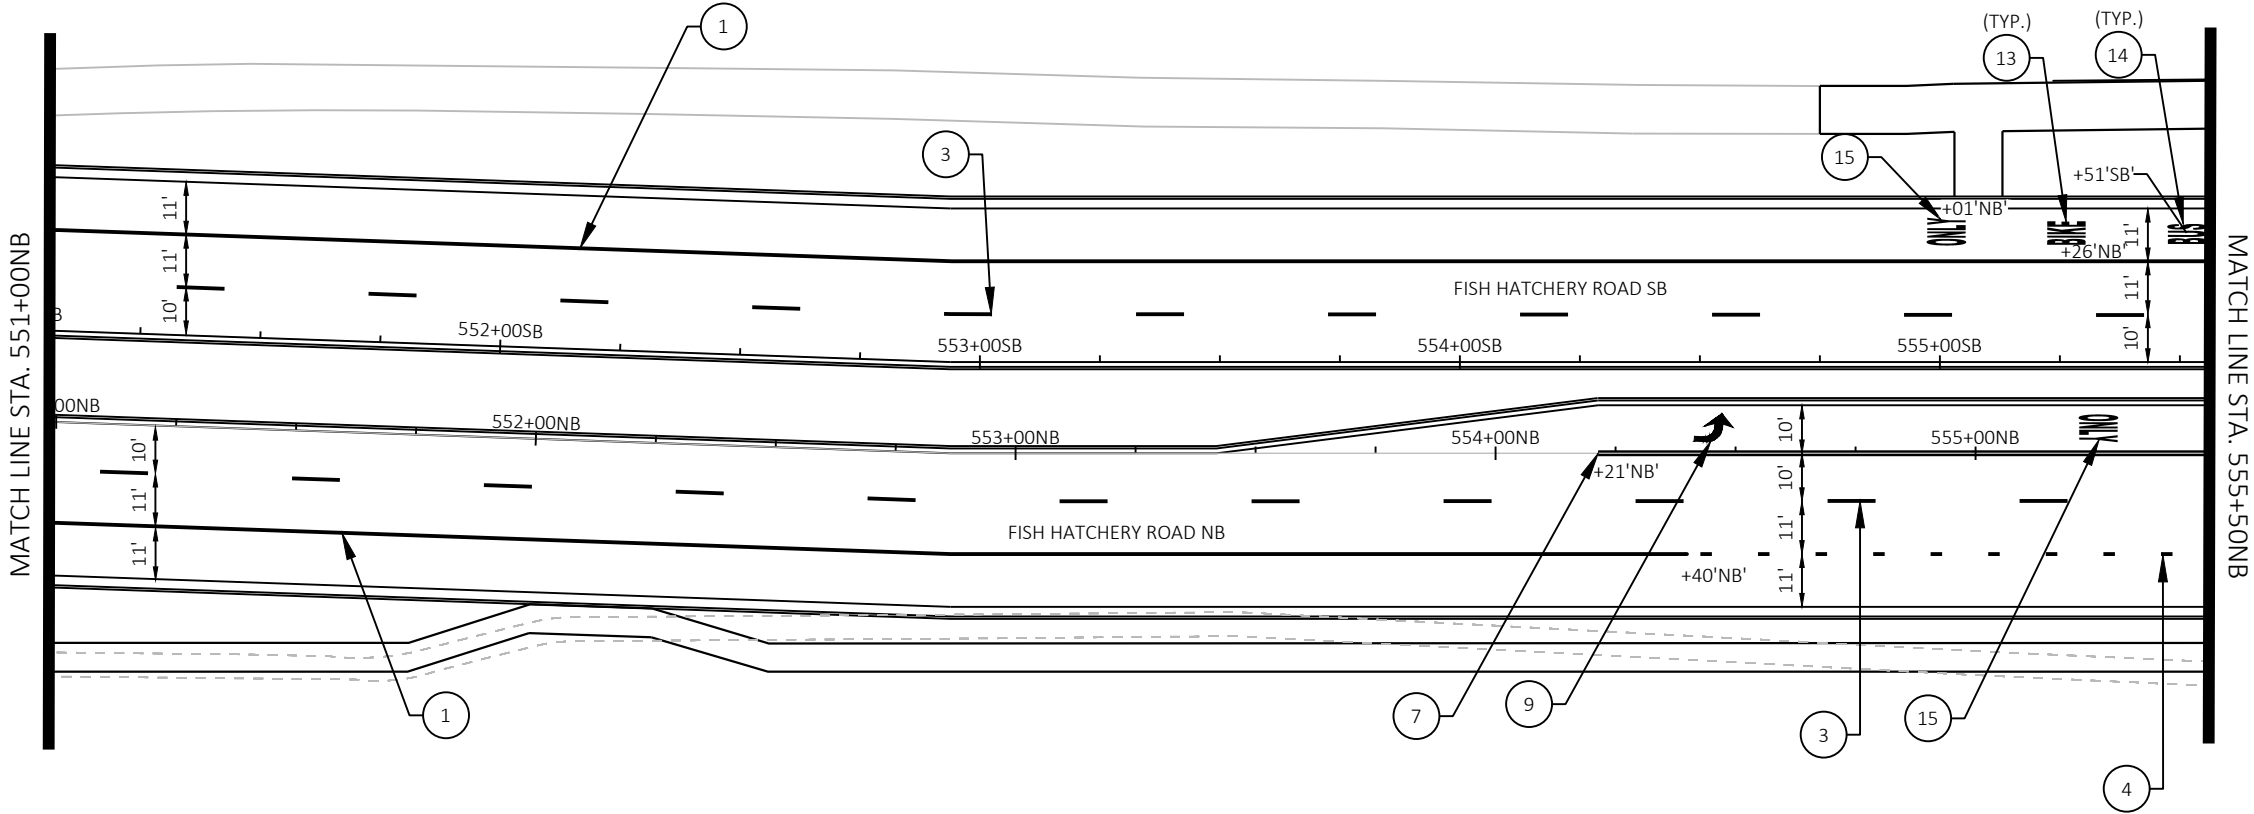

Engineering

[A] Better Experience

5400 King James Way
Suite 200

Madison, WI. 53719

Phone: (608) 663-1218

Phone: (800)-810-4012

<http://klengineering.com>

email@klengineering.com

CITY OF FITCHBURG

PAVEMENT MARKING


Project No: 19-3488
Date: OCT 2019
Designed By: SDH
Drafted By: JAL
Checked By: LMW

Revisions: XX-XX-XXXX

SHEET NO.

10 OF 24

FILE NAME : G:\FITCHBURG\18013-000\CIVIL\3D\SHEETS\PLANS\SIGNING & MARKING\FHR_PN4.DWG PLOT BY : KLENGINEERING PLOT DATE : 12/12/2019 11:31 AM

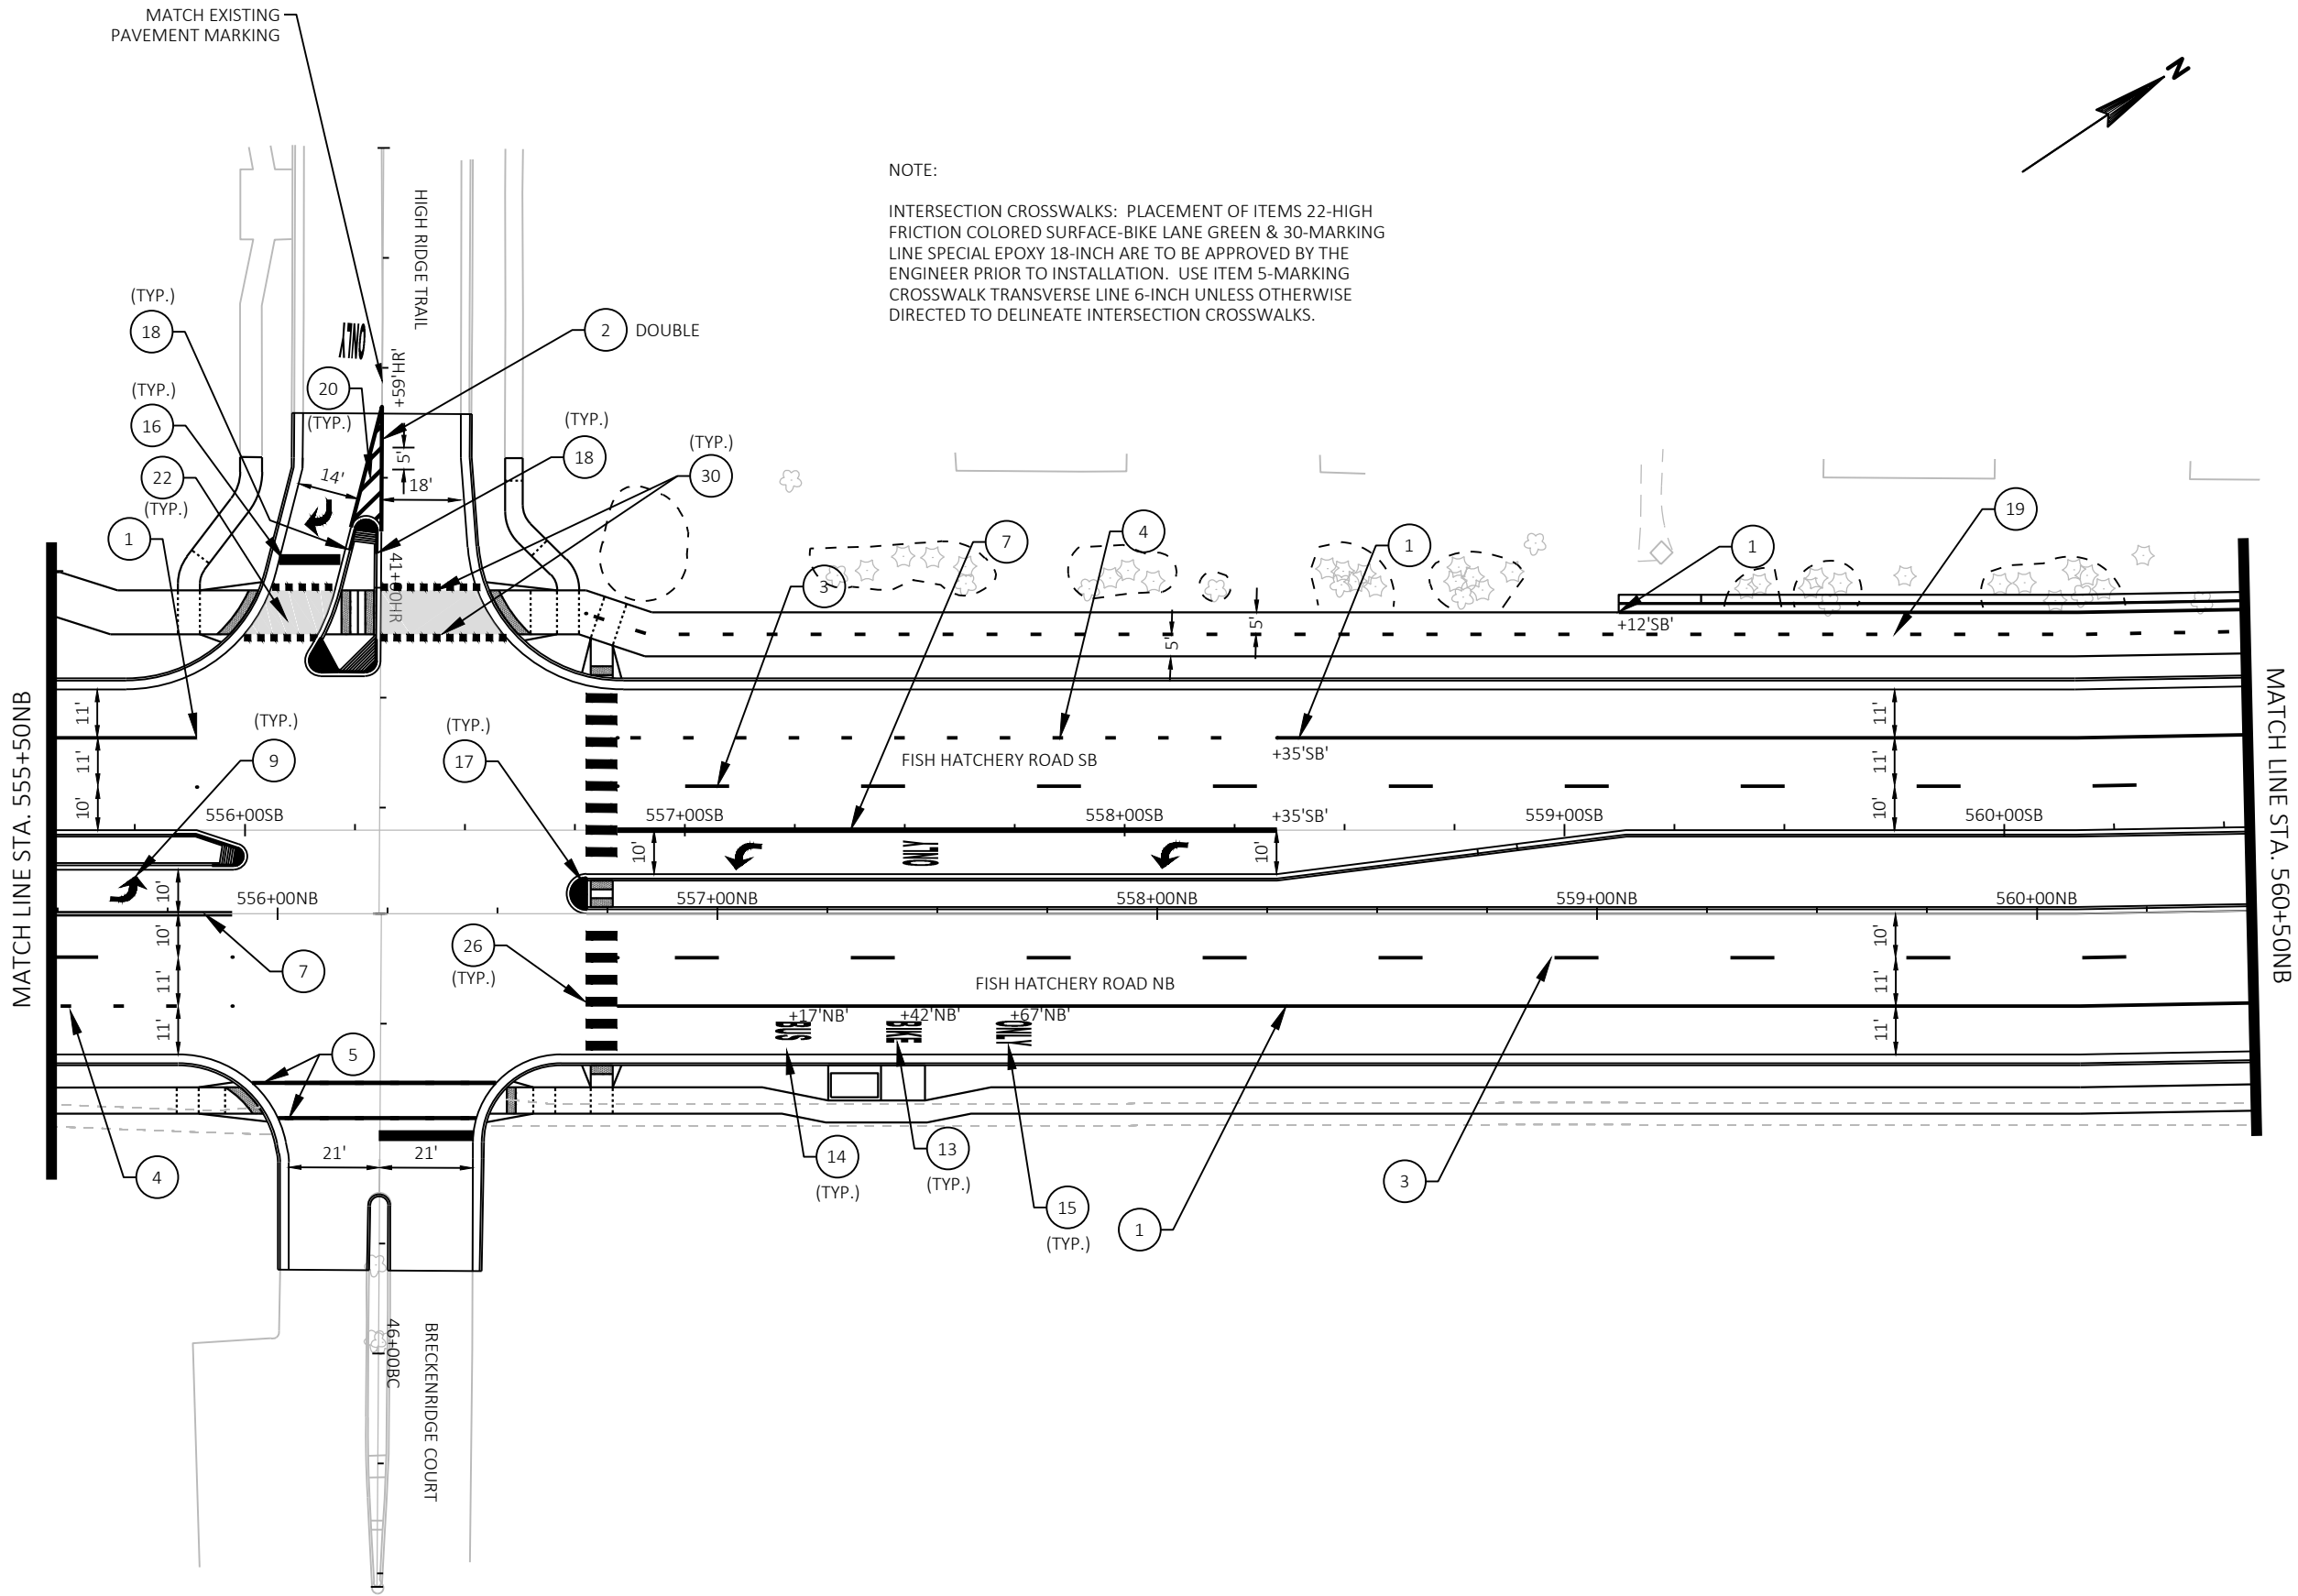

NOTE:
INTERSECTION CROSSWALKS: PLACEMENT OF ITEMS 22-HIGH FRICTION COLORED SURFACE-BIKE LANE GREEN & 30-MARKING LINE SPECIAL EPOXY 18-INCH ARE TO BE APPROVED BY THE ENGINEER PRIOR TO INSTALLATION. USE ITEM 5-MARKING CROSSWALK TRANSVERSE LINE 6-INCH UNLESS OTHERWISE DIRECTED TO DELINEATE INTERSECTION CROSSWALKS.



Engineering

[A] Better Experience
5400 King James Way
Suite 200
Madison, WI. 53719
Phone: (608) 663-1218
Phone: (800)-810-4012
http://klengineering.com
email@klengineering.com

CITY OF FITCHBURG

PAVEMENT MARKING

Project No: 19-3488
Date: OCT 2019
Designed By: SDH
Drafted By: JAL
Checked By: LMW

Revisions: 12-13-2019

SHEET NO.

11 OF 24



Engineering


[A] Better Experience

5400 King James Way
Suite 200

Madison, WI. 53719
Phone: (608) 663-1218

Phone: (800)-810-4012
http://klengineering.com

email@klengineering.com

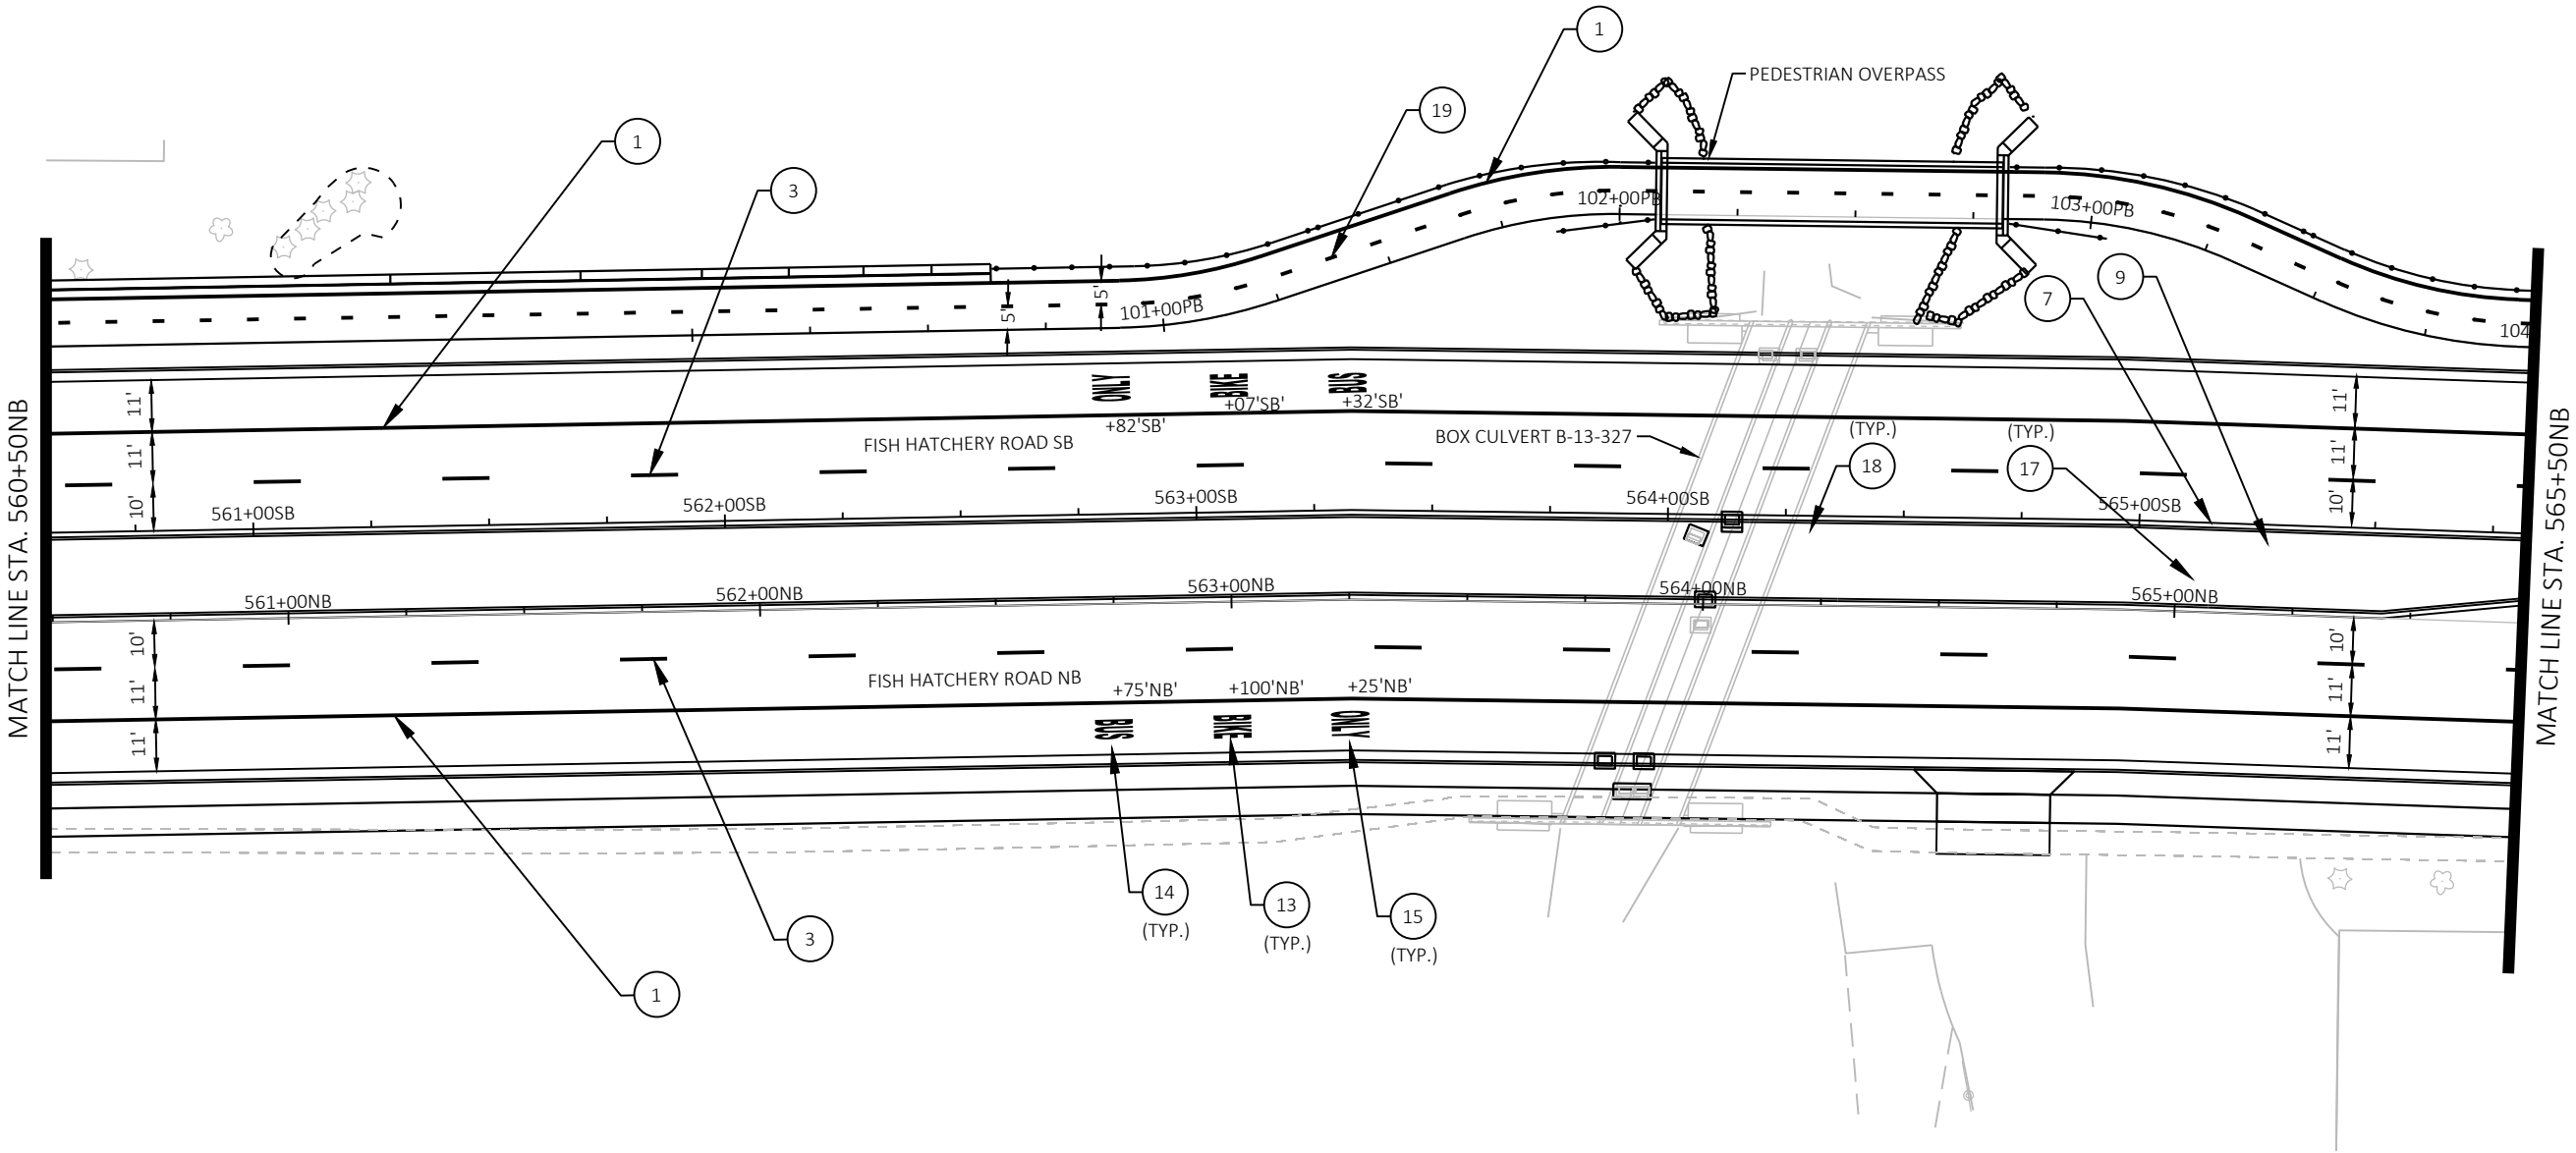

CITY OF FITCHBURG

PAVEMENT MARKING

Project No: 19-3488
Date: OCT 2019
Designed By: SDH
Drafted By: JAL
Checked By: LMW

Revisions: XX-XX-XXXX

SHEET NO.

12 OF 24



Engineering

[A] Better Experience

5400 King James Way
Suite 200

Madison, WI. 53719

Phone: (608) 663-1218

Phone: (800)-810-4012

http://klengineering.com

email@klengineering.com

CITY OF FITCHBURG


PAVEMENT MARKING

Project No: 19-3488
Date: OCT 2019
Designed By: SDH
Drafted By: JAL
Checked By: LMW

Revisions: 12-13-2019

SHEET NO.

13 OF 24

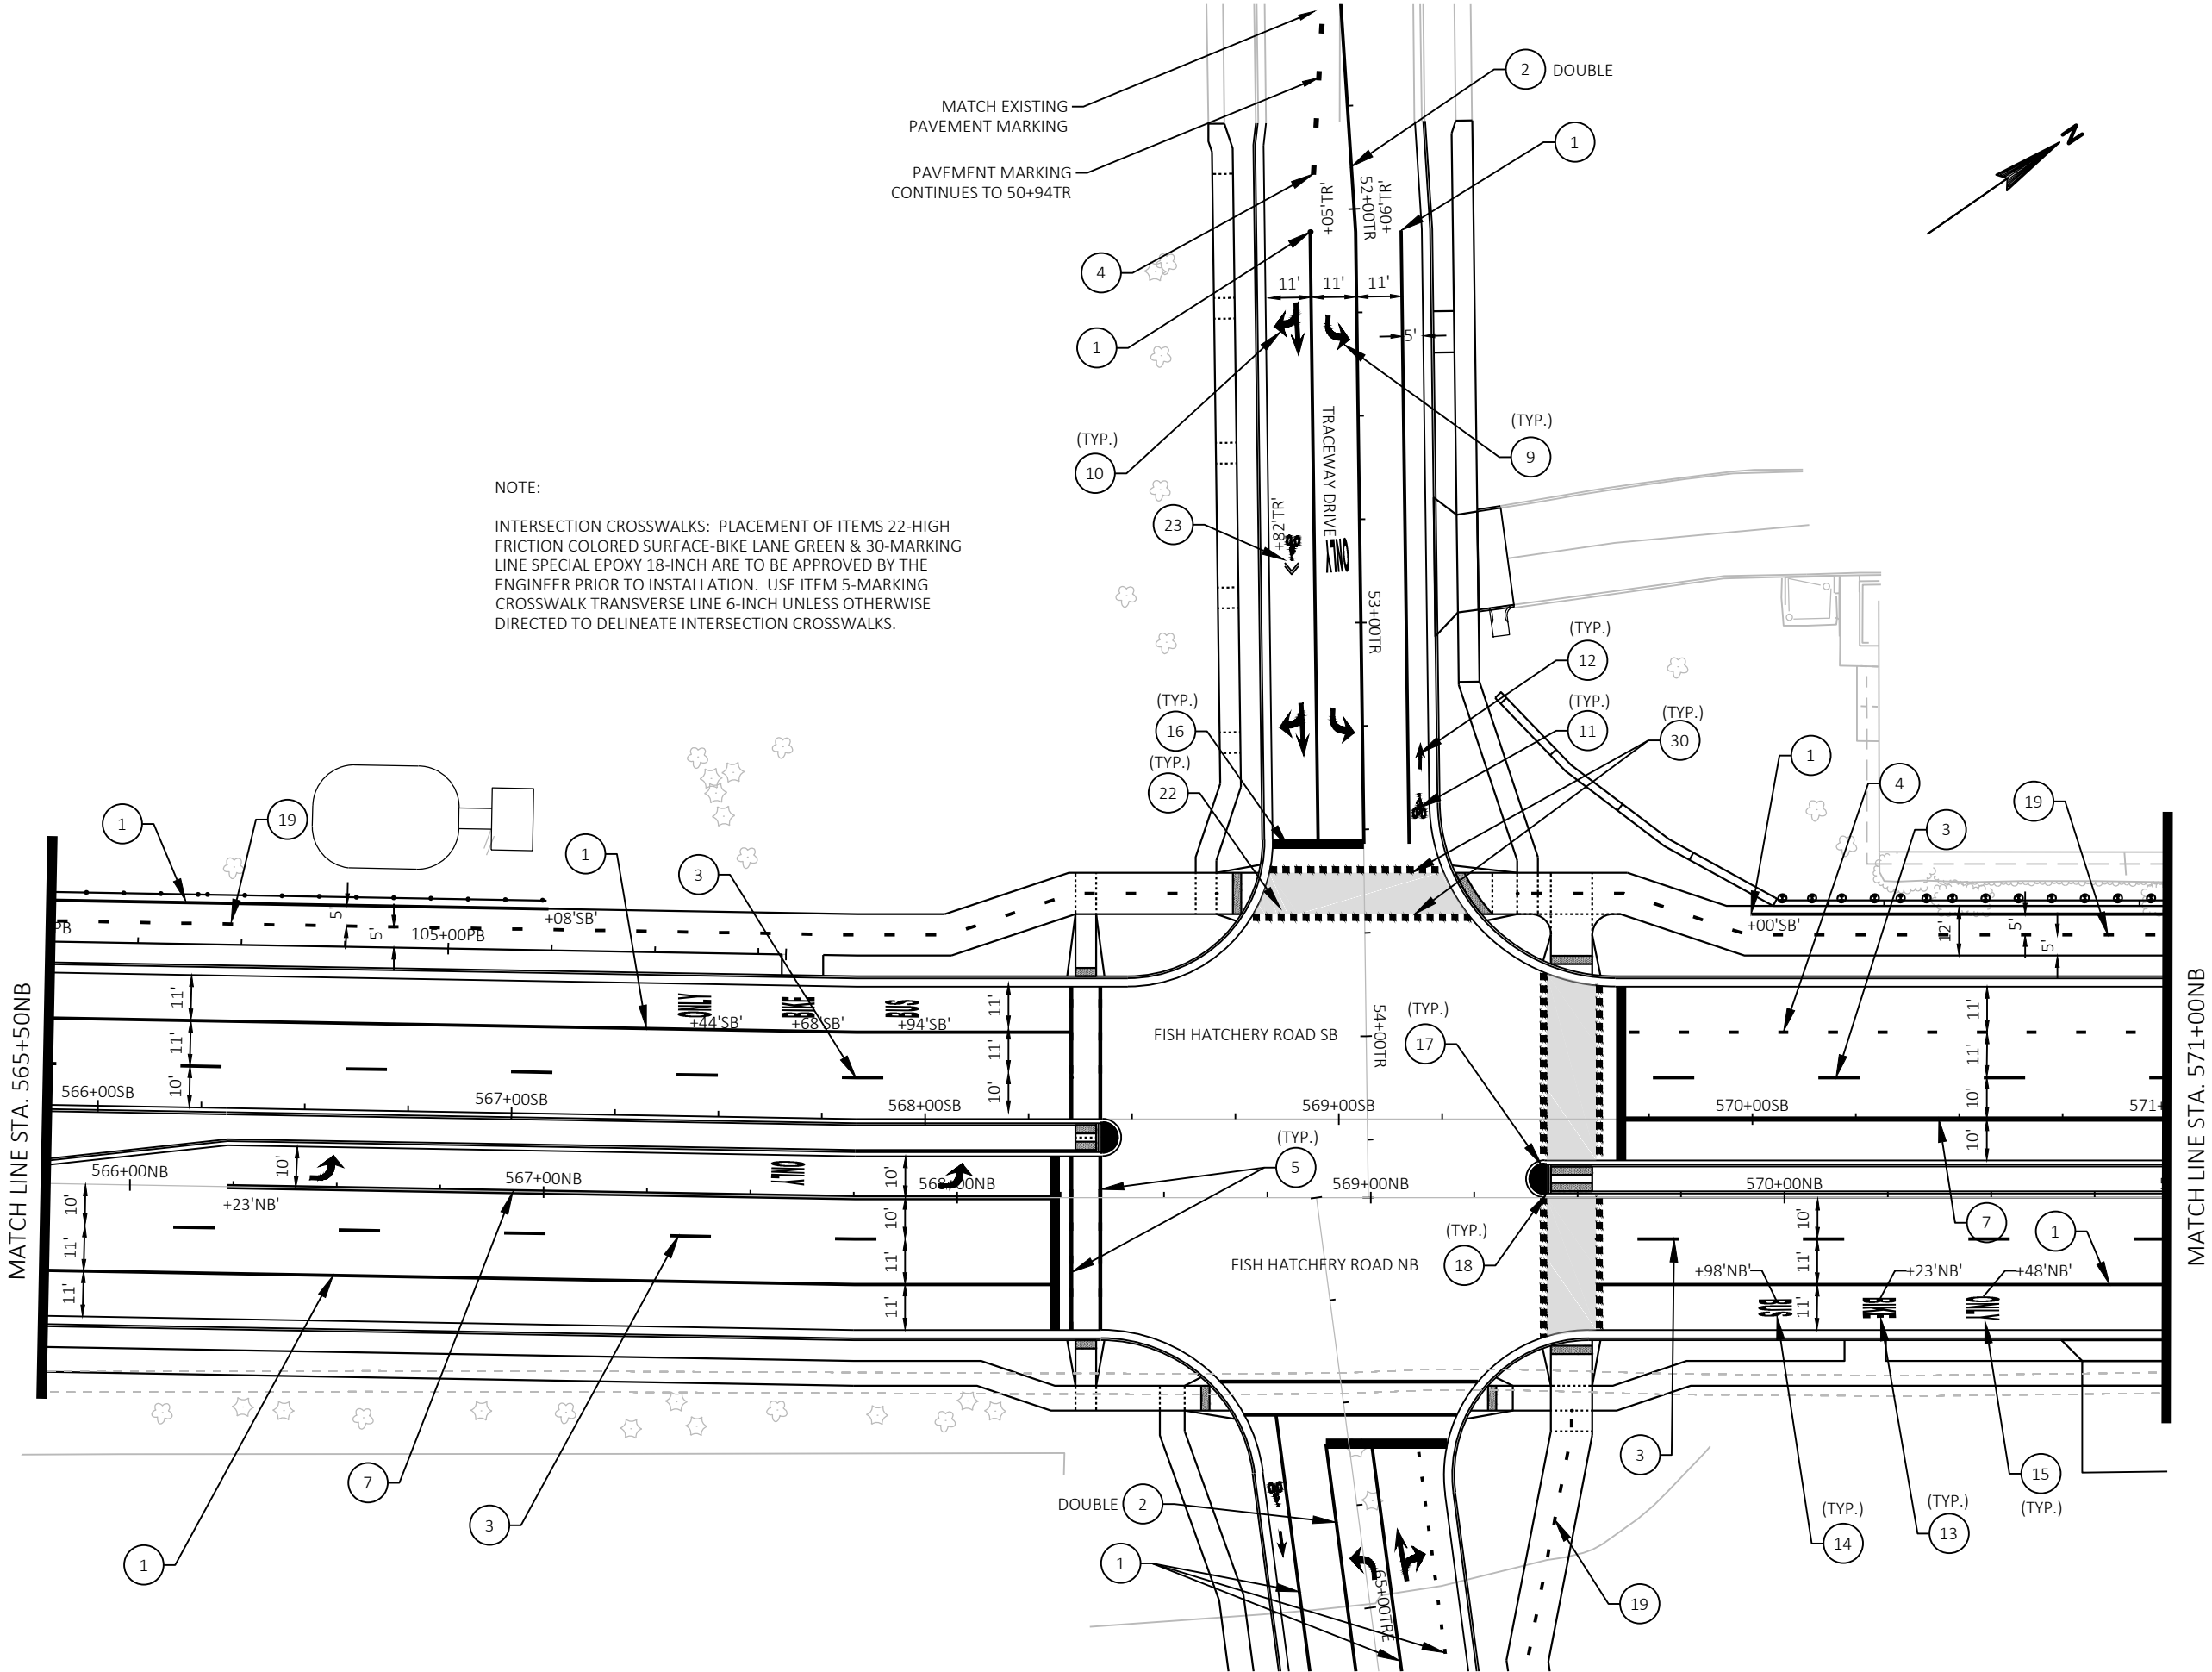

NOTE:

INTERSECTION CROSSWALKS: PLACEMENT OF ITEMS 22-HIGH FRICTION COLORED SURFACE-BIKE LANE GREEN & 30-MARKING LINE SPECIAL EPOXY 18-INCH ARE TO BE APPROVED BY THE ENGINEER PRIOR TO INSTALLATION. USE ITEM 5-MARKING CROSSWALK TRANSVERSE LINE 6-INCH UNLESS OTHERWISE DIRECTED TO DELINEATE INTERSECTION CROSSWALKS.

FILE NAME : G:\FITCHBURG\18013-000\CIVIL3D\SHEET\PLAN\SIGNING & MARKING\FHR_PM.DWG PLOT BY : KL ENGINEERING PLOT DATE : 10/28/2019 6:19 AM

APPROVED FOR CONSTRUCTION

12/16/2019



Engineering

[A] Better Experience

5400 King James Way
Suite 200

Madison, WI. 53719
Phone: (608) 663-1218

Phone: (800)-810-4012
<http://klengineering.com>

email@klengineering.com

CITY OF FITCHBURG


PAVEMENT MARKING


Project No: 19-3488
Date: OCT 2019
Designed By: SDH
Drafted By: JAL
Checked By: LMW

Revisions: XX-XX-XXXX

SHEET NO.

14 OF 24

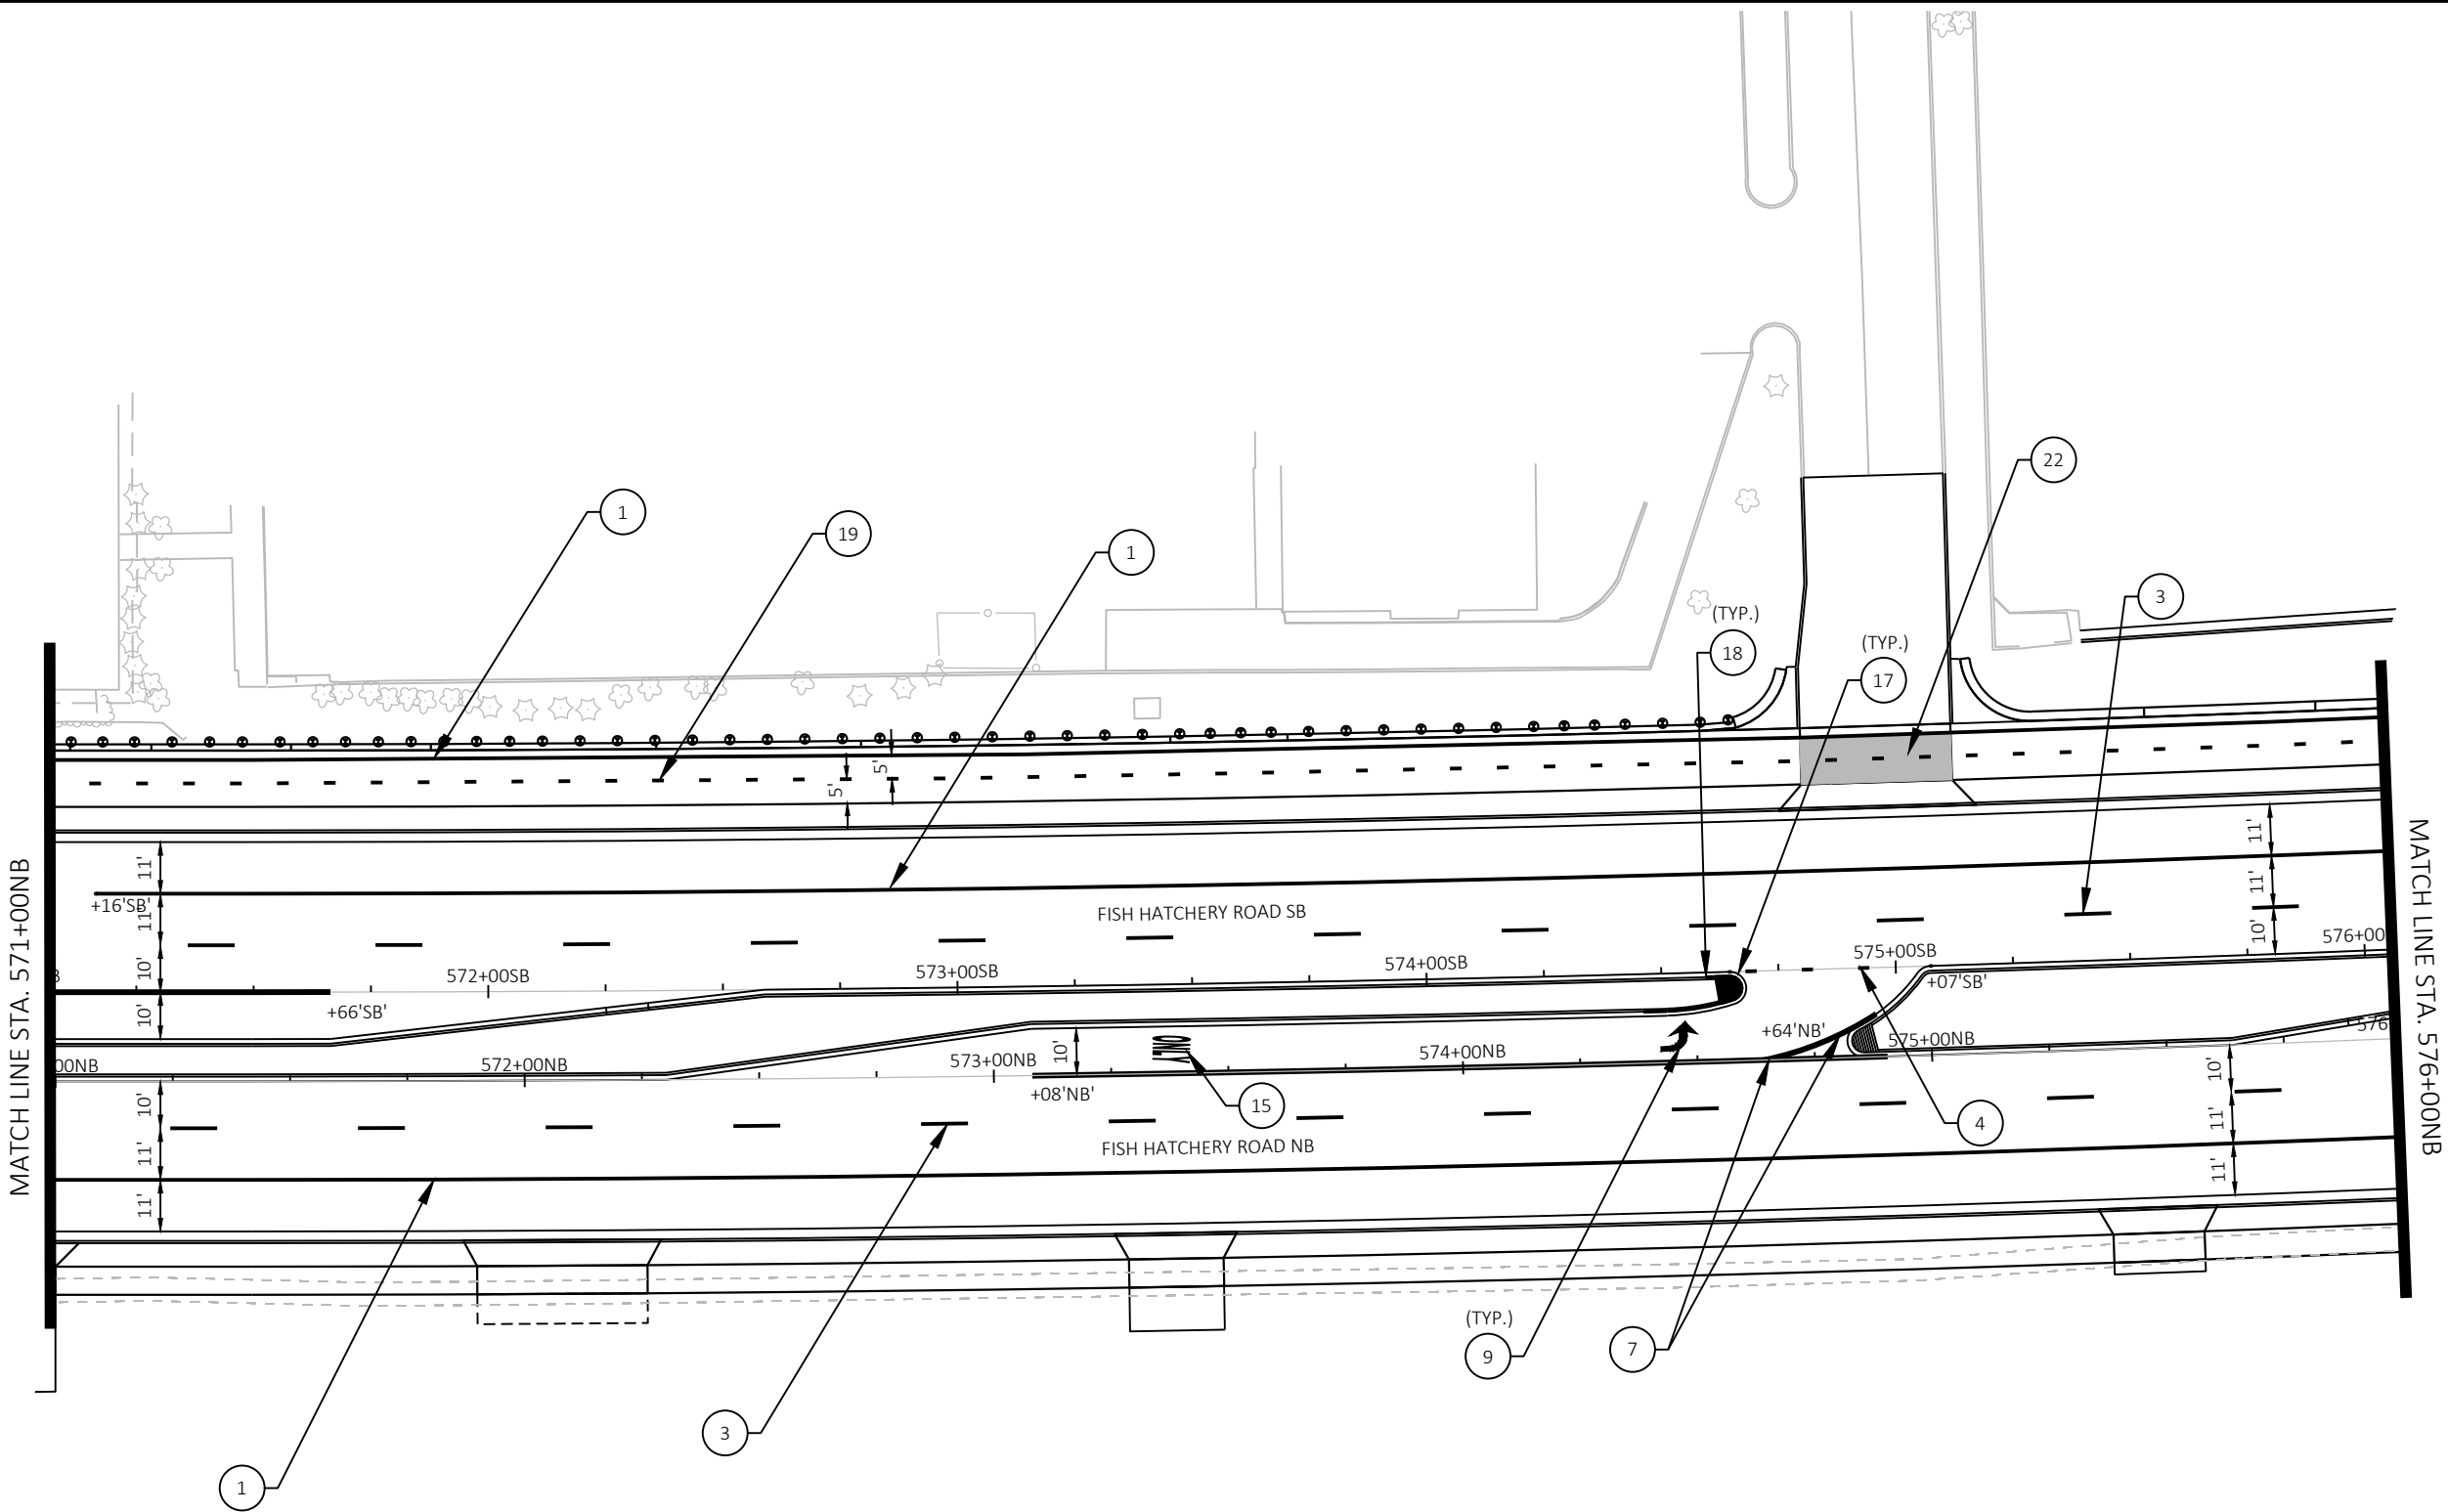

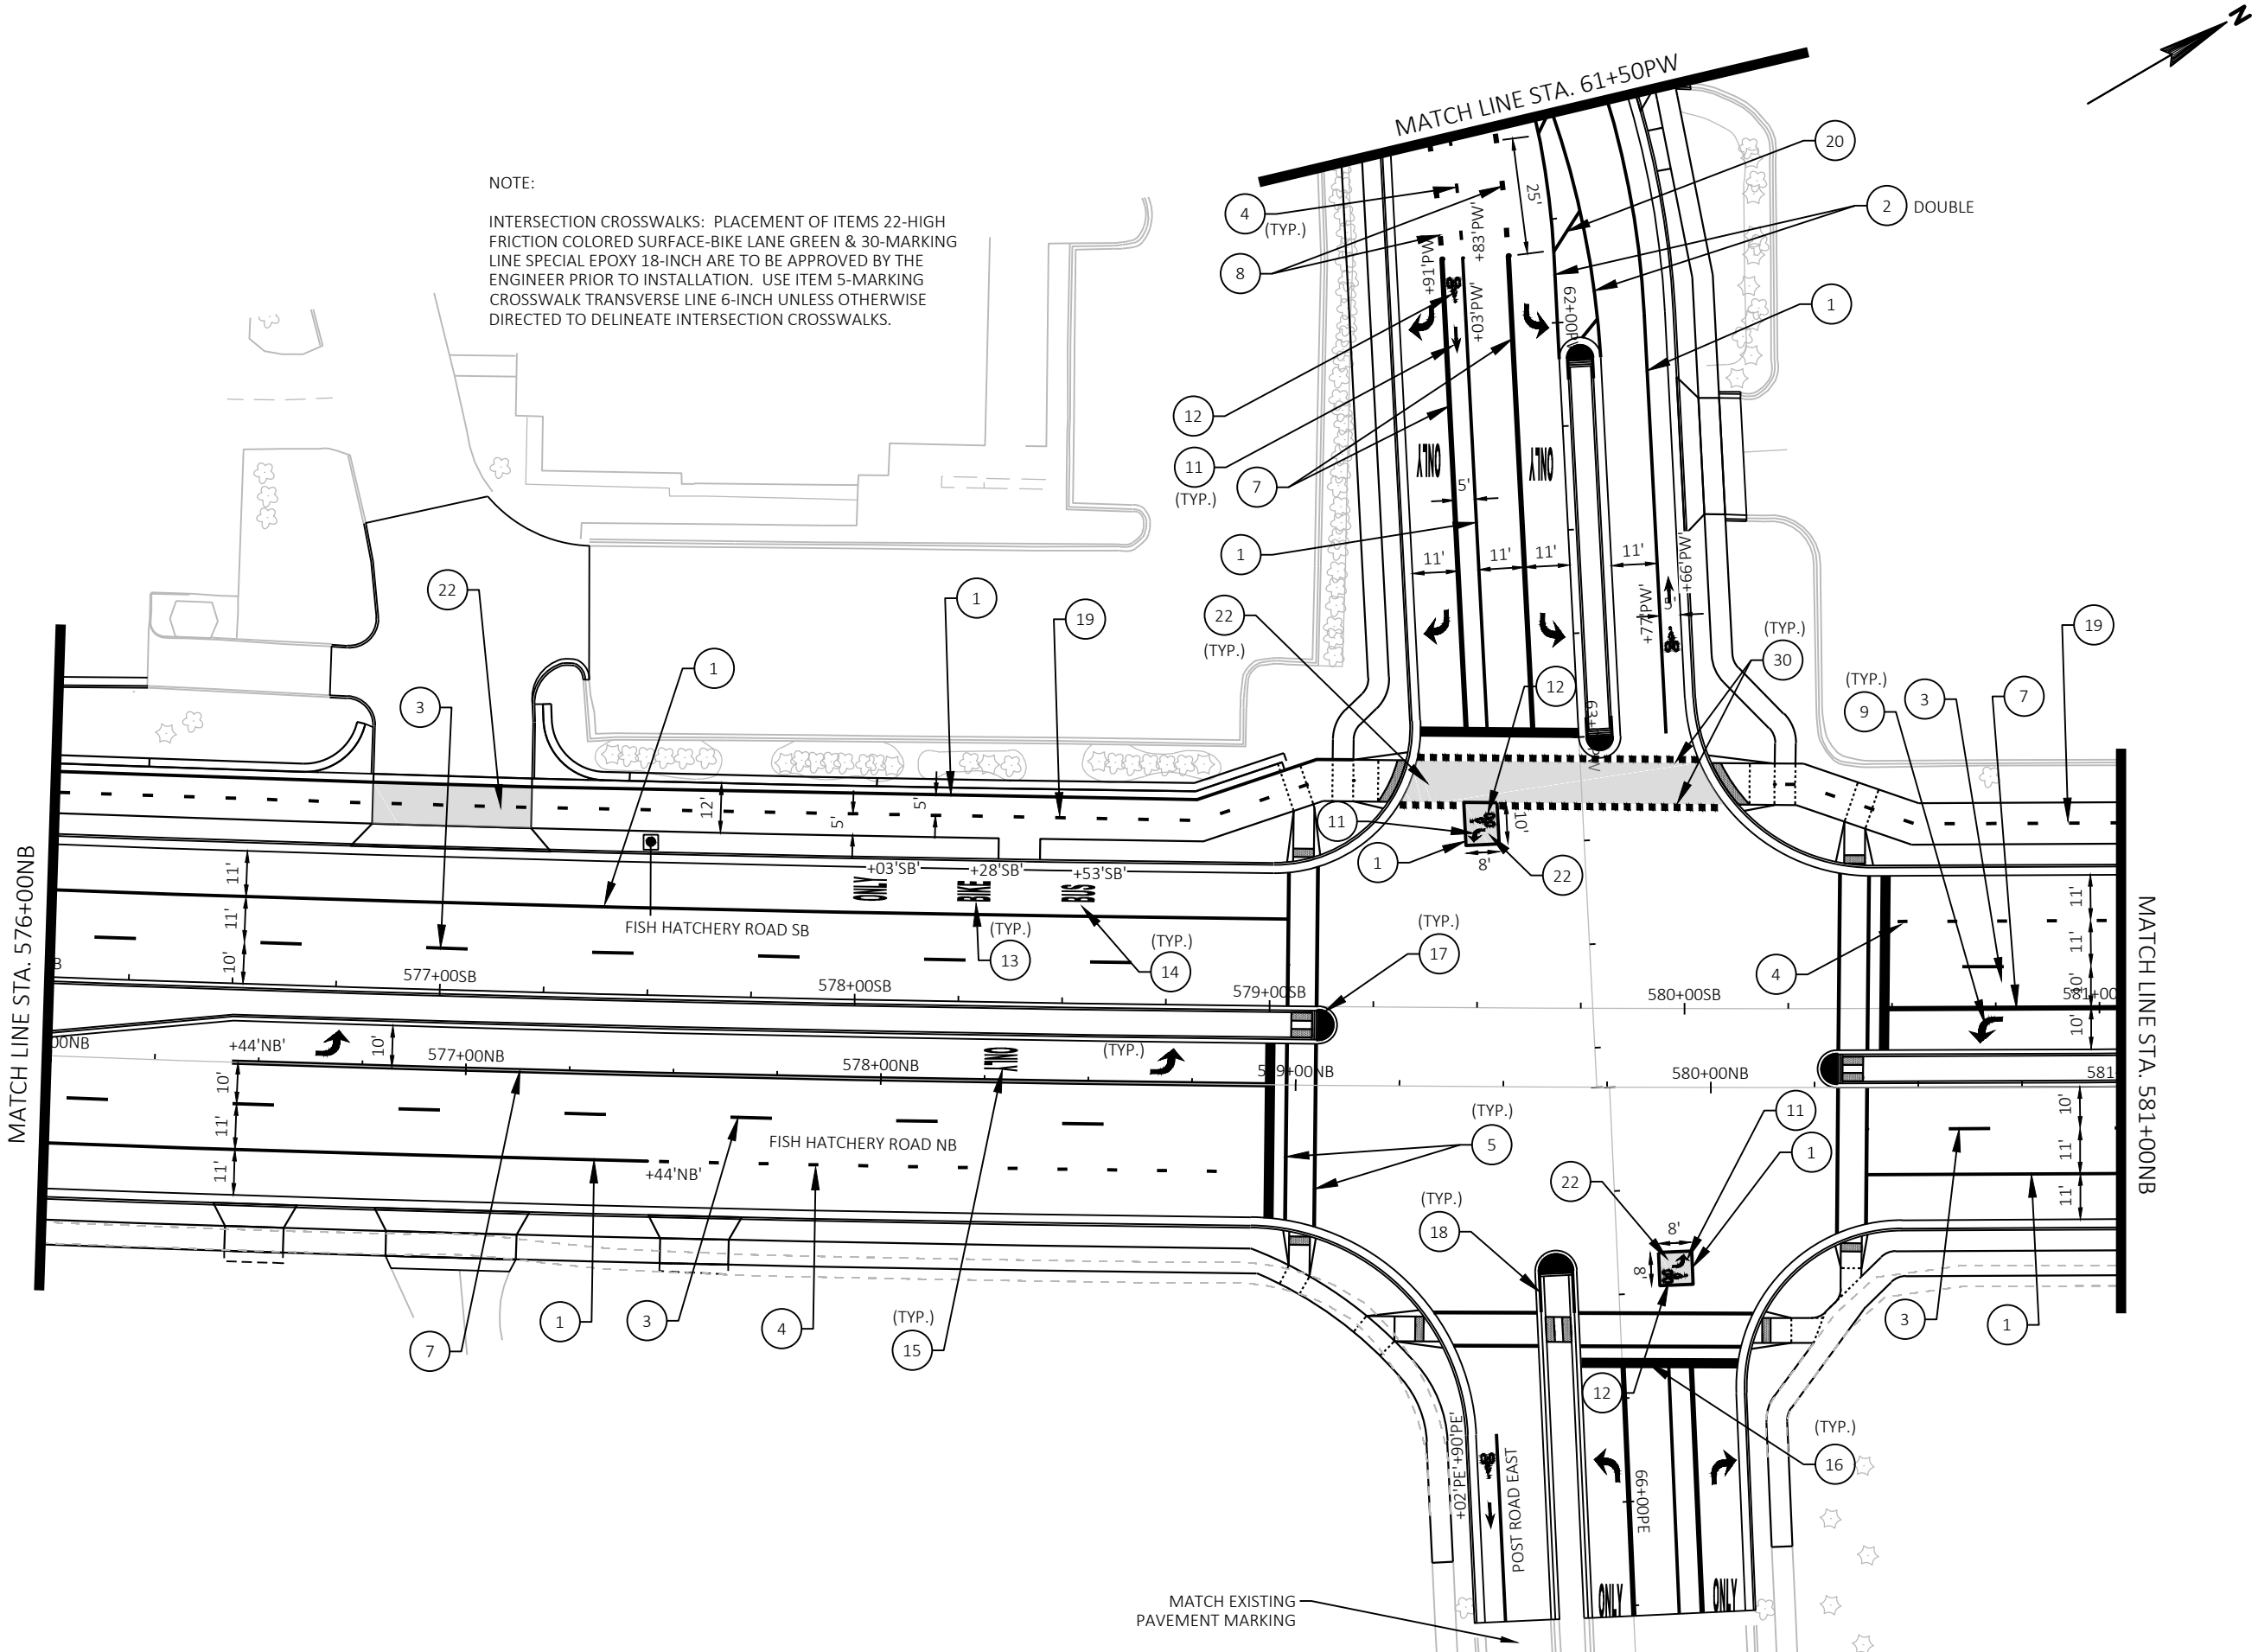

Engineering

[A] Better Experience
5400 King James Way
Suite 200
Madison, WI. 53719
Phone: (608) 663-1218
Phone: (800)-810-4012
http://klengineering.com
email@klengineering.com

CITY OF FITCHBURG


PAVEMENT MARKING

Project No: 19-3488
Date: OCT 2019
Designed By: SDH
Drafted By: JAL
Checked By: LMW

Revisions: 12-13-2019

SHEET NO.

15 OF 24

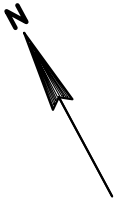

Engineering

[A] Better Experience

5400 King James Way
Suite 200

Madison, WI. 53719

Phone: (608) 663-1218

Phone: (800)-810-4012

<http://klengineering.com>

email@klengineering.com

CITY OF FITCHBURG


PAVEMENT MARKING

Project No: 19-3488
Date: OCT 2019
Designed By: SDH
Drafted By: JAL
Checked By: LMW

Revisions: XX-XX-XXXX

SHEET NO.


16 OF 24

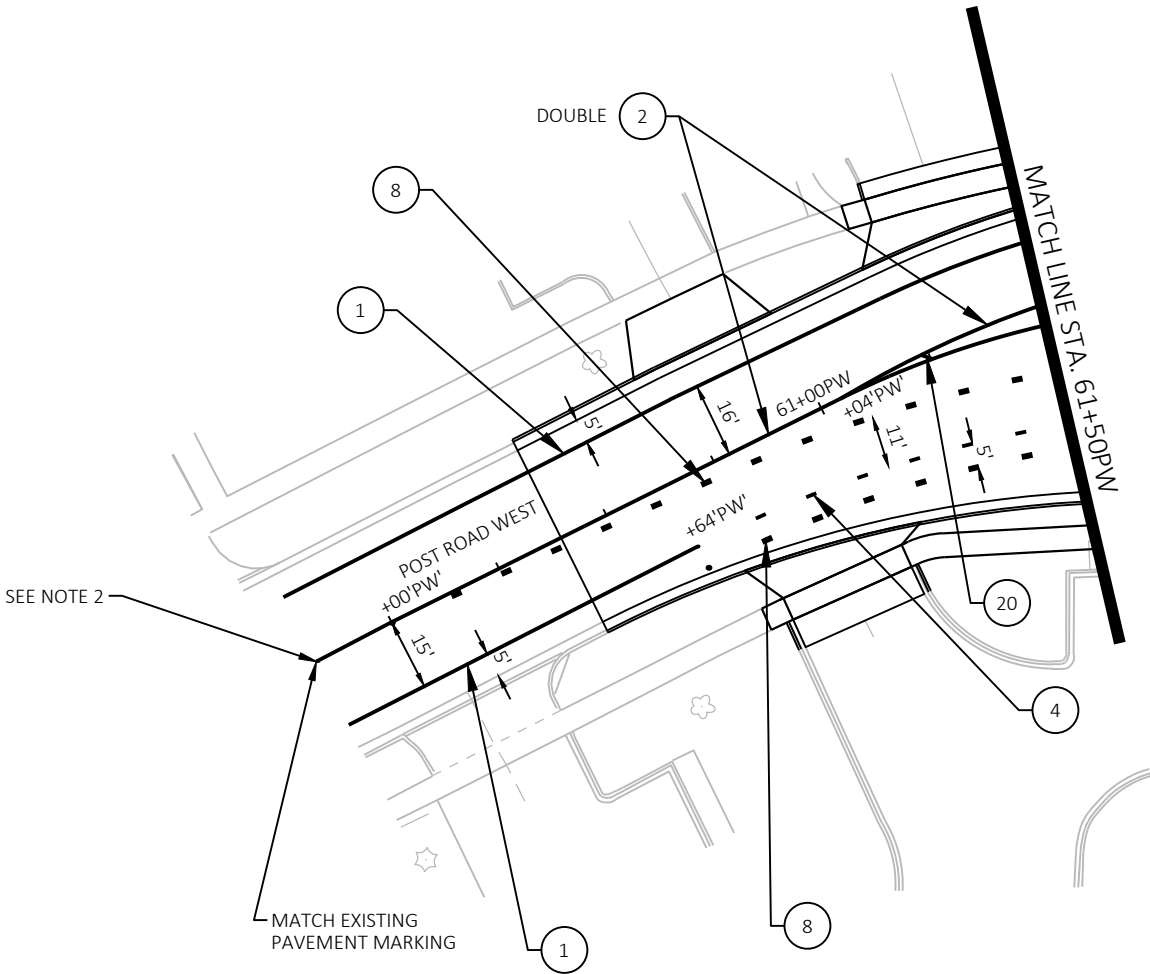

FILE NAME : G:\FITCHBURG\18013-000\CIVIL\3D\SHEET\PLAN\SIGNING & MARKING\FHR_PM.DWG
PLOT BY : KL ENGINEERING
PLOT DATE : 10/28/2019 6:20 AM

APPROVED FOR CONSTRUCTION

12/16/2019

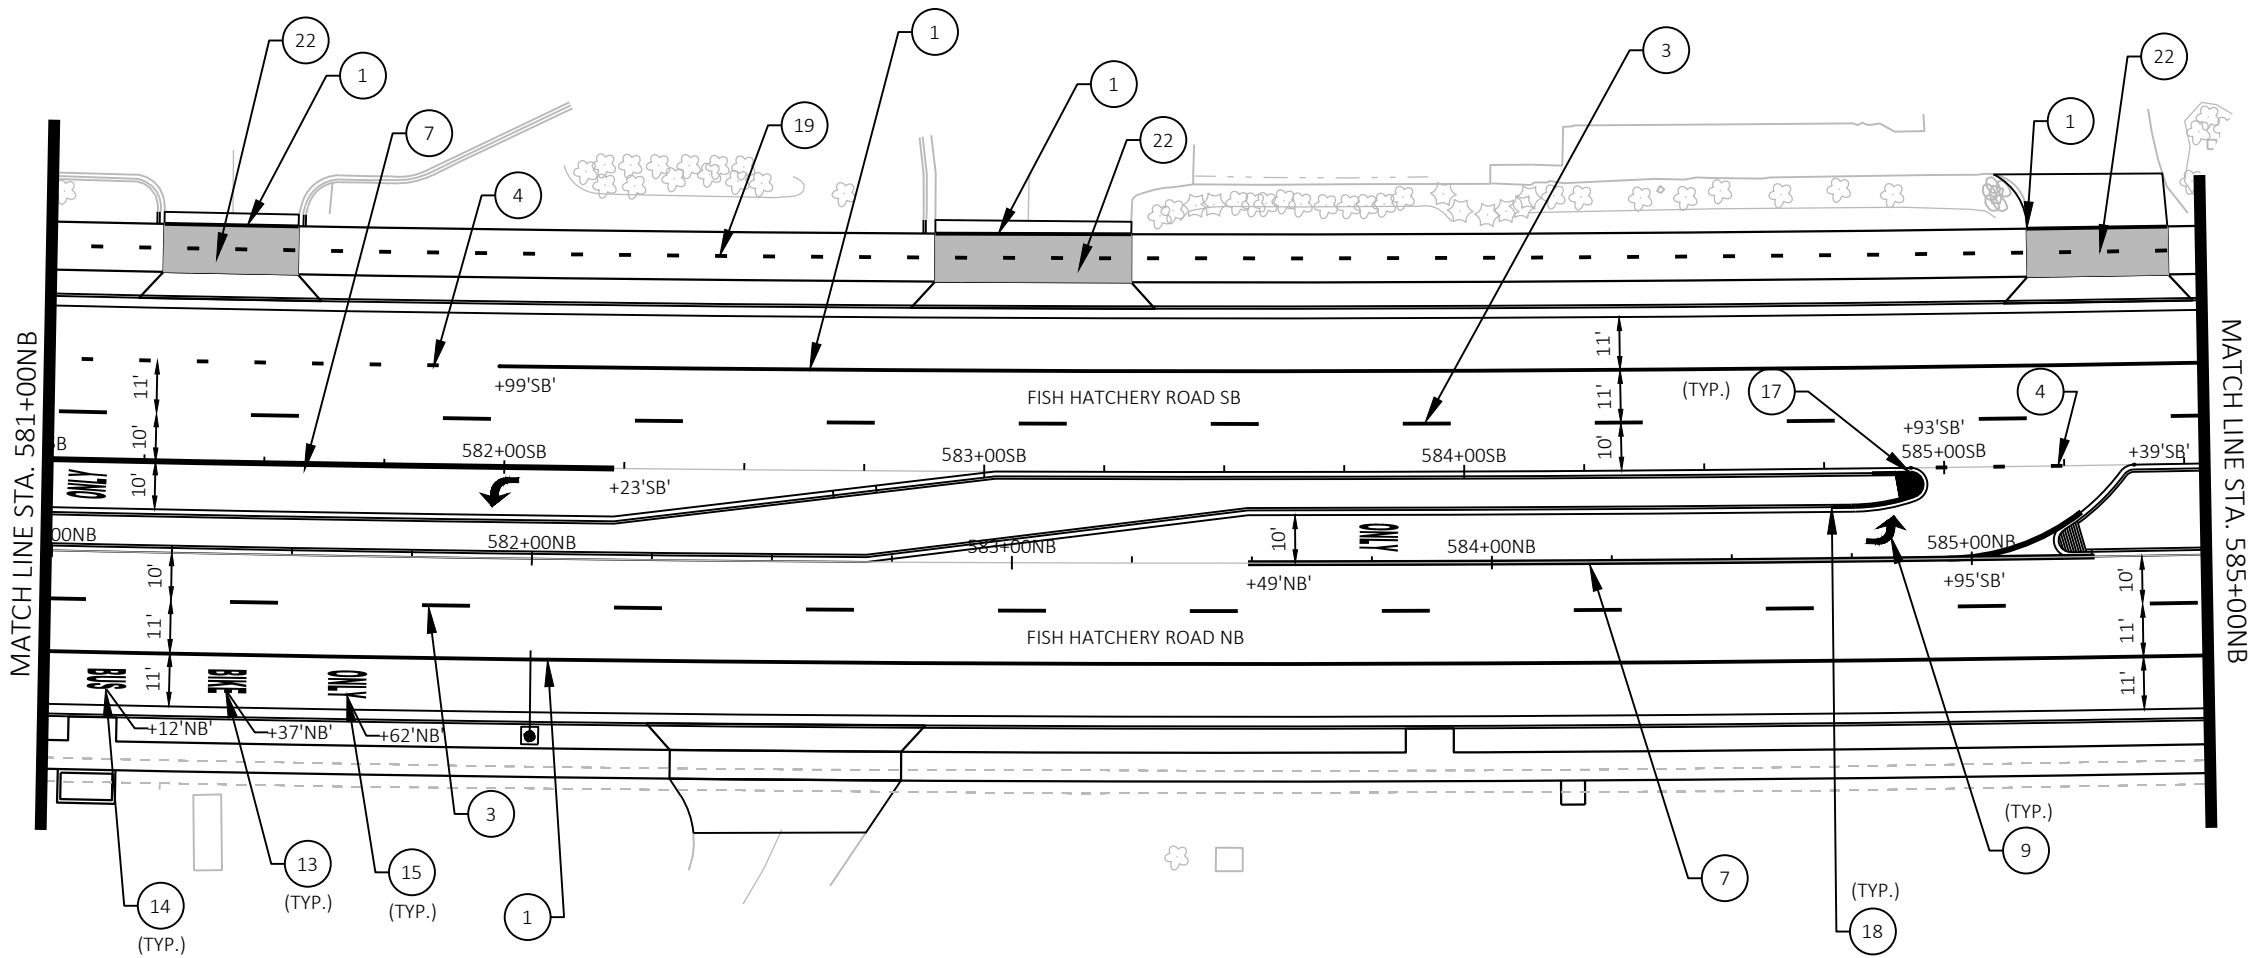

Engineering

[A] Better Experience

5400 King James Way
Suite 200

Madison, WI. 53719

Phone: (608) 663-1218

Phone: (800)-810-4012

http://klengineering.com

email@klengineering.com

CITY OF FITCHBURG

PAVEMENT MARKING

Project No: 19-3488

Date: OCT 2019

Designed By: SDH

Drafted By: JAL

Checked By: LMW

Revisions: XX-XX-XXXX

SHEET NO.

17 OF 24

FILE NAME : G:\FITCHBURG\18013-000\CIVIL3D\SHEETSP\PLAN\SIGNING & MARKING\FHR_PM.DWG
PLOT BY : KL ENGINEERING
PLOT DATE : 10/28/2019 6:20 AM

APPROVED FOR CONSTRUCTION

12/16/2019



Engineering

[A] Better Experience

5400 King James Way
Suite 200

Madison, WI. 53719

Phone: (608) 663-1218

Phone: (800)-810-4012

http://klengineering.com

email@klengineering.com

CITY OF FITCHBURG


PAVEMENT MARKING

Project No: 19-3488
Date: OCT 2019
Designed By: SDH
Drafted By: JAL
Checked By: LMW

Revisions: XX-XX-XXXX

SHEET NO.

18 OF 24

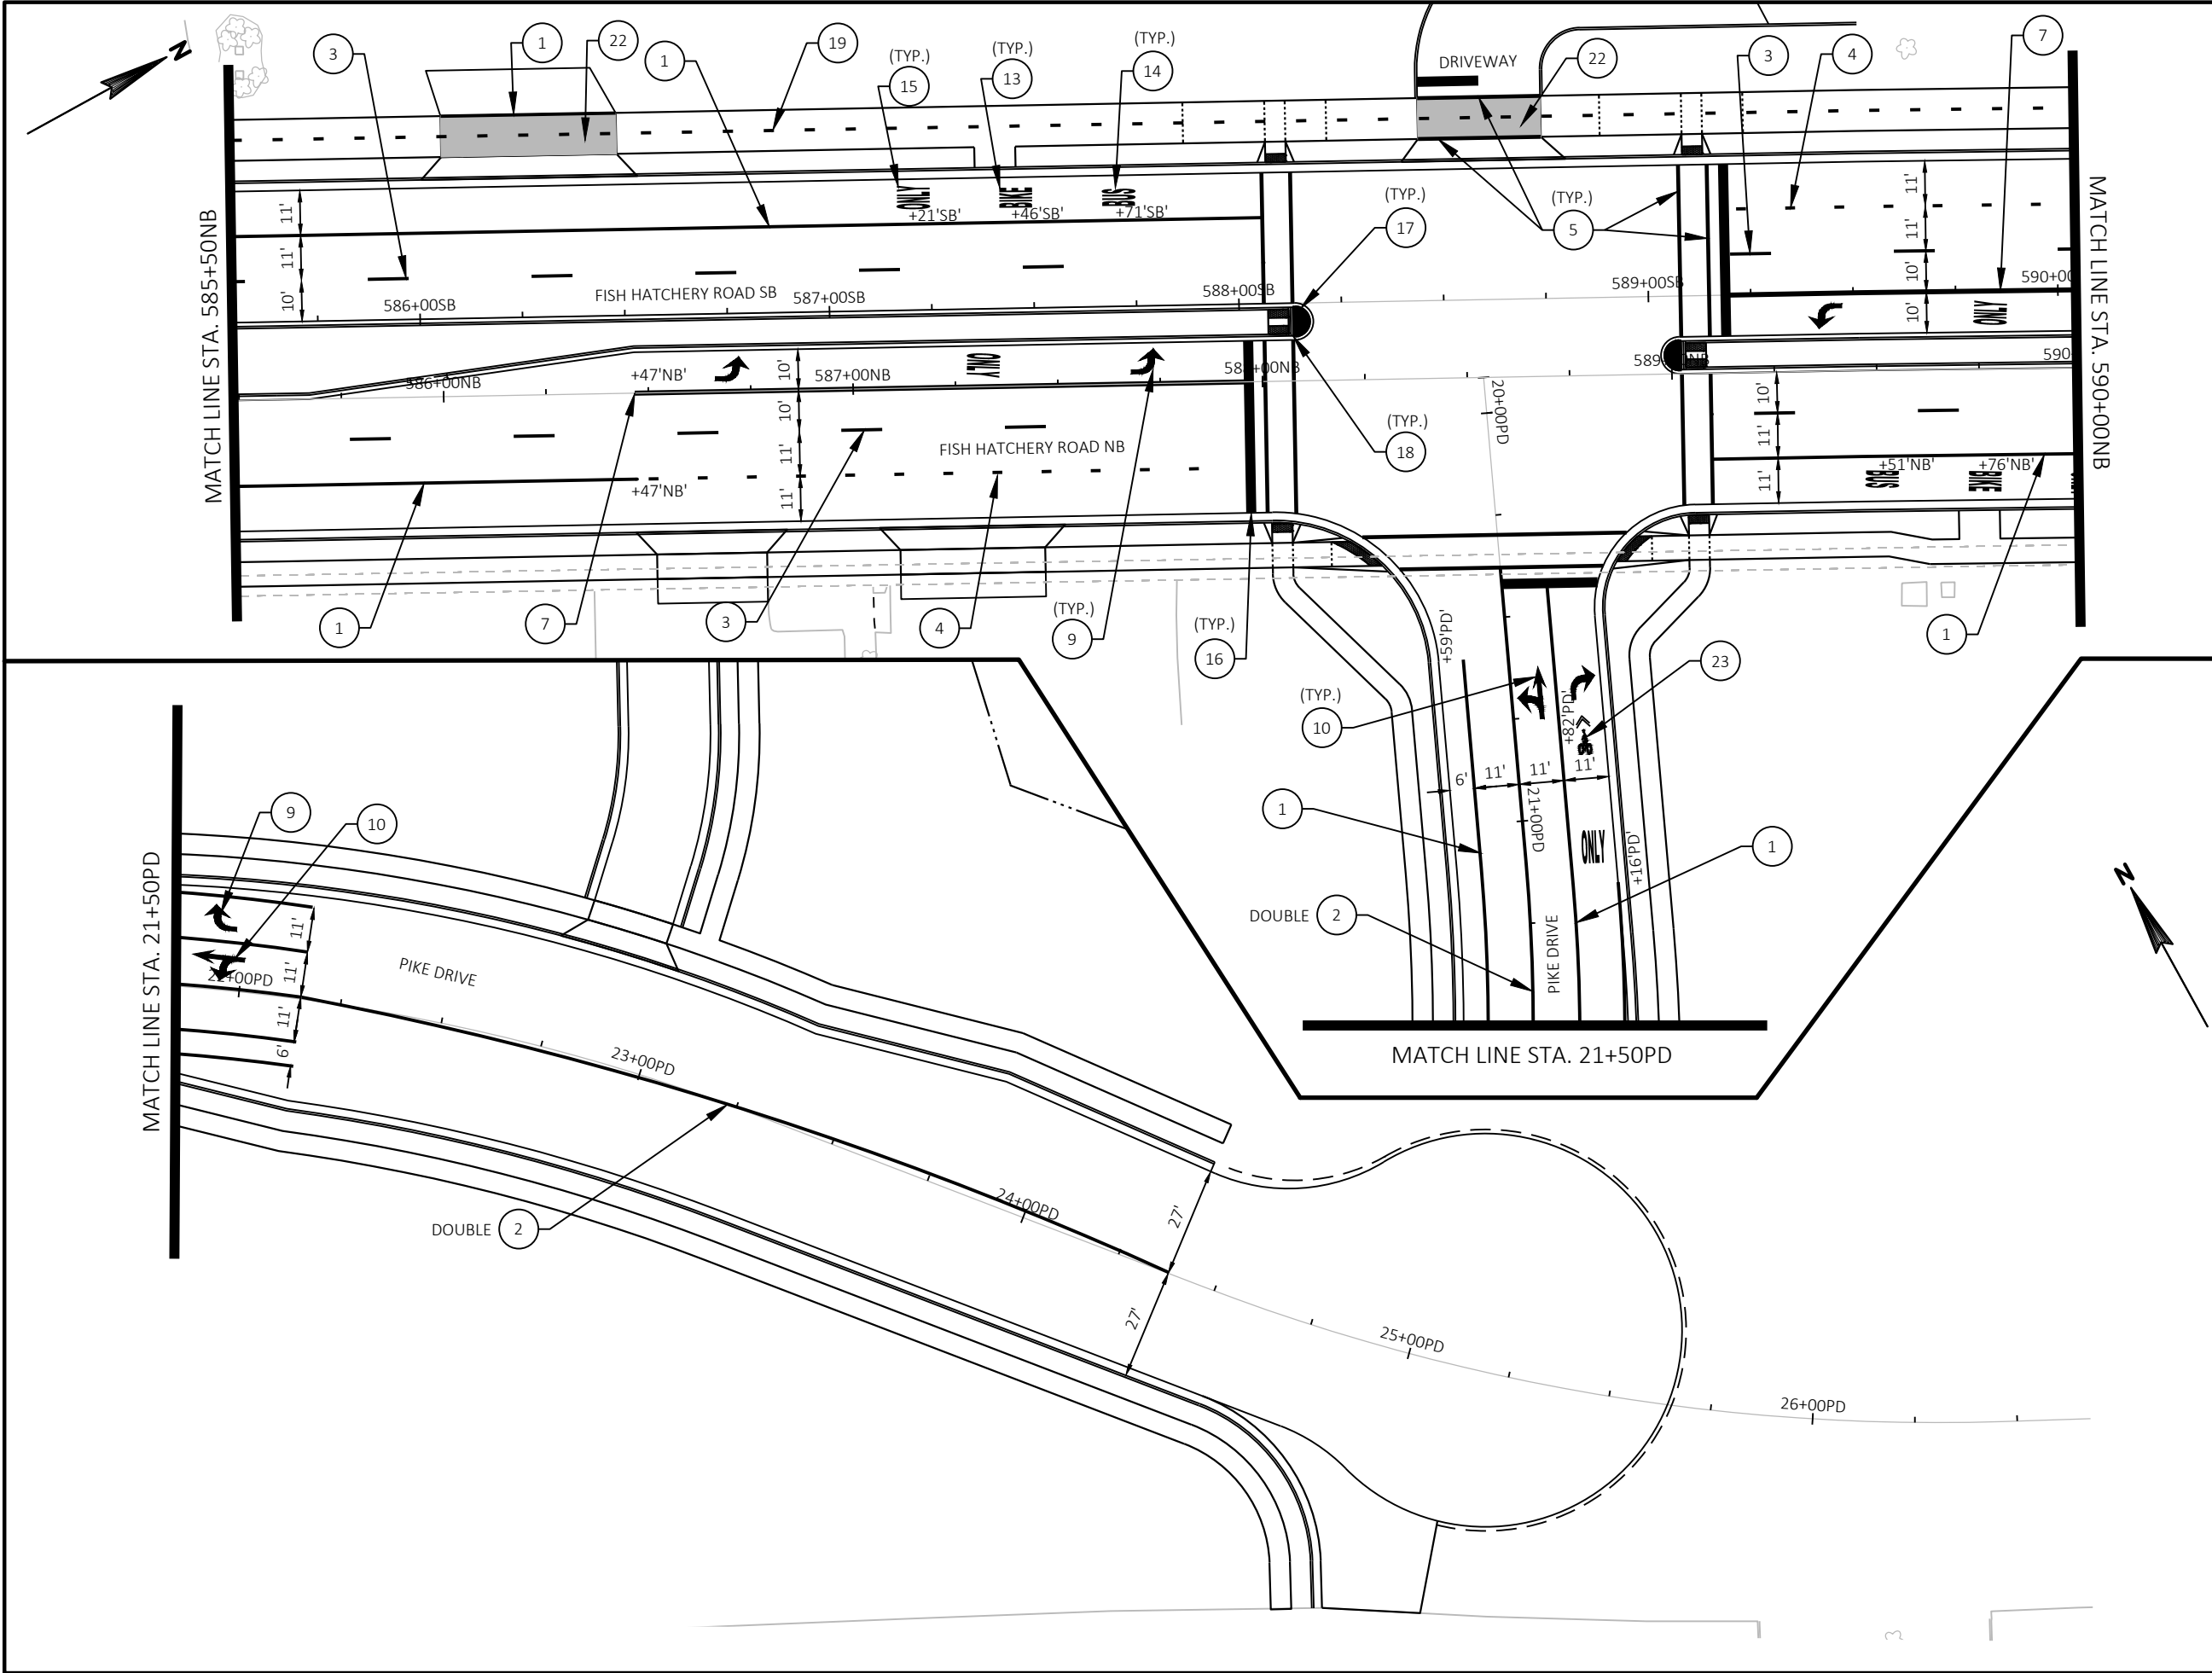

FILE NAME : G:\FITCHBURG\18013-000\CIVIL3D\SHEET\PLAN\SIGNING & MARKING\FHR_PM.DWG PLOT BY : KL ENGINEERING PLOT DATE : 10/28/2019 6:21 AM

APPROVED FOR CONSTRUCTION

12/16/2019



Engineering

[A] Better Experience

5400 King James Way
Suite 200

Madison, WI. 53719

Phone: (608) 663-1218

Phone: (800)-810-4012

http://klengineering.com

email@klengineering.com


CITY OF FITCHBURG
PAVEMENT MARKING


Project No: 19-3488
Date: OCT 2019
Designed By: SDH
Drafted By: JAL
Checked By: LMW

Revisions: XX-XX-XXXX

SHEET NO.

19 OF 24

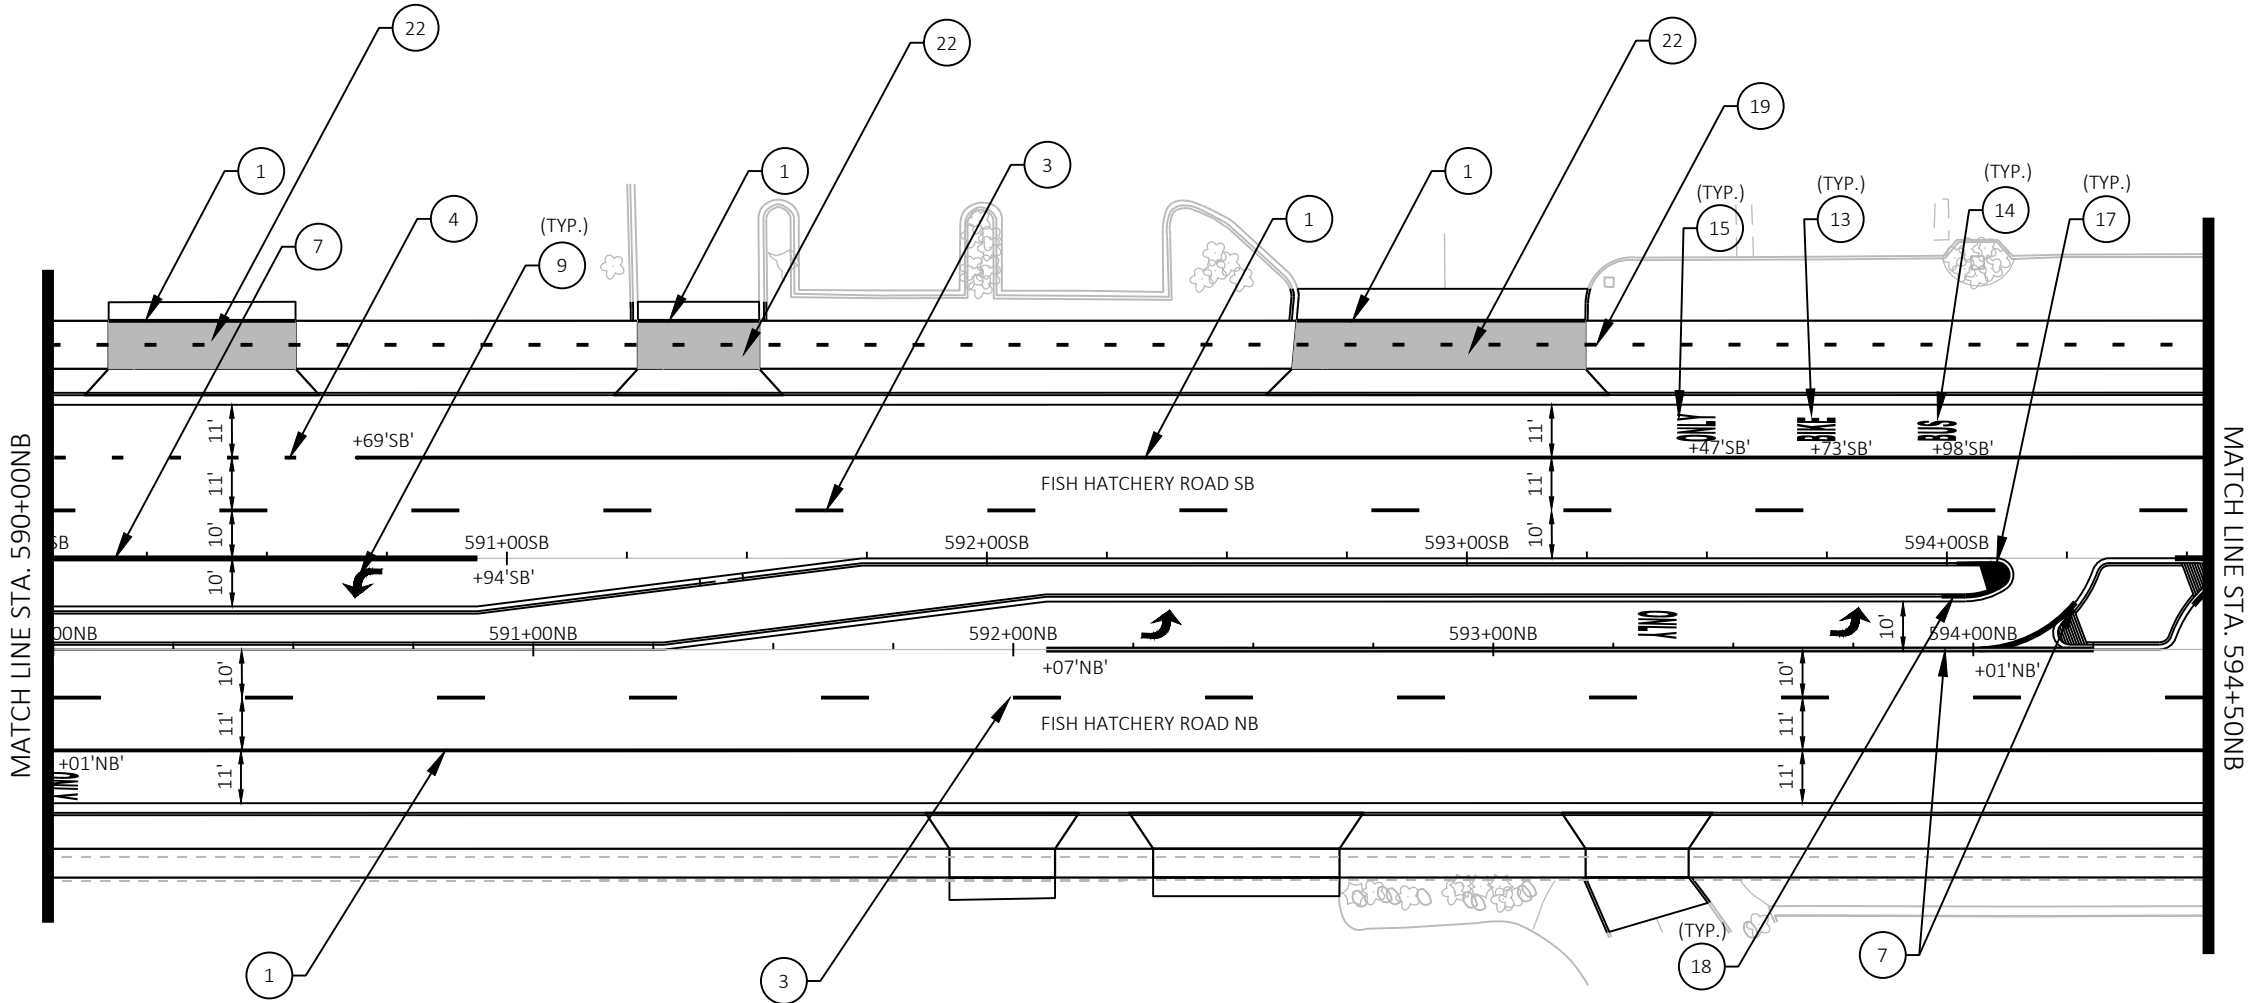

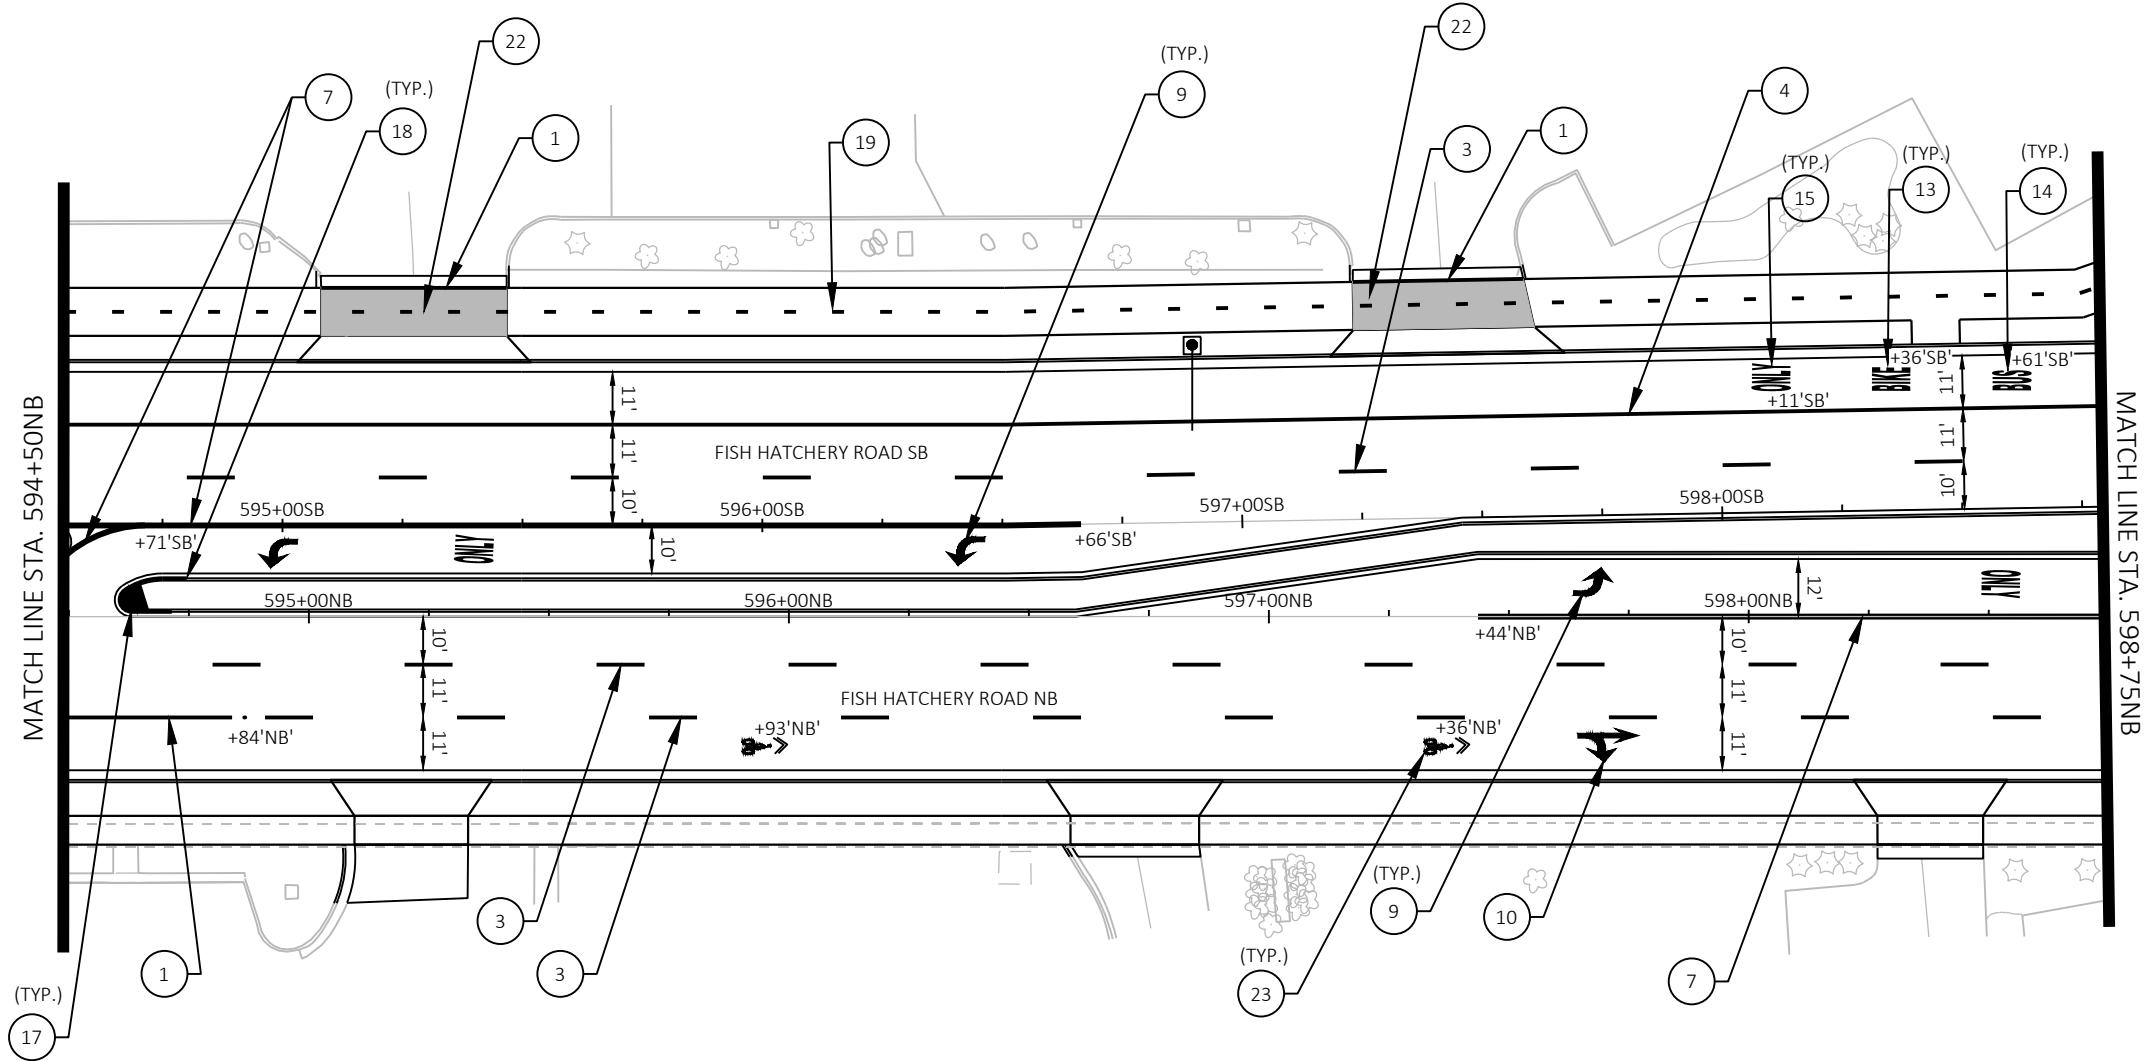

Engineering

[A] Better Experience

5400 King James Way
Suite 200

Madison, WI. 53719

Phone: (608) 663-1218

Phone: (800)-810-4012

http://klengineering.com

email@klengineering.com

CITY OF FITCHBURG

PAVEMENT MARKING


Project No: 19-3488
Date: OCT 2019
Designed By: SDH
Drafted By: JAL
Checked By: LMW

Revisions: XX-XX-XXXX

SHEET NO.

20 OF 24

FILE NAME : G:\FITCHBURG\18013-000\CIVIL\3D\SHEETS\PLANS\SIGNING & MARKING\FHR_PN4.DWG PLOT BY : KLENGINEERING PLOT DATE : 12/12/2019 11:43 AM

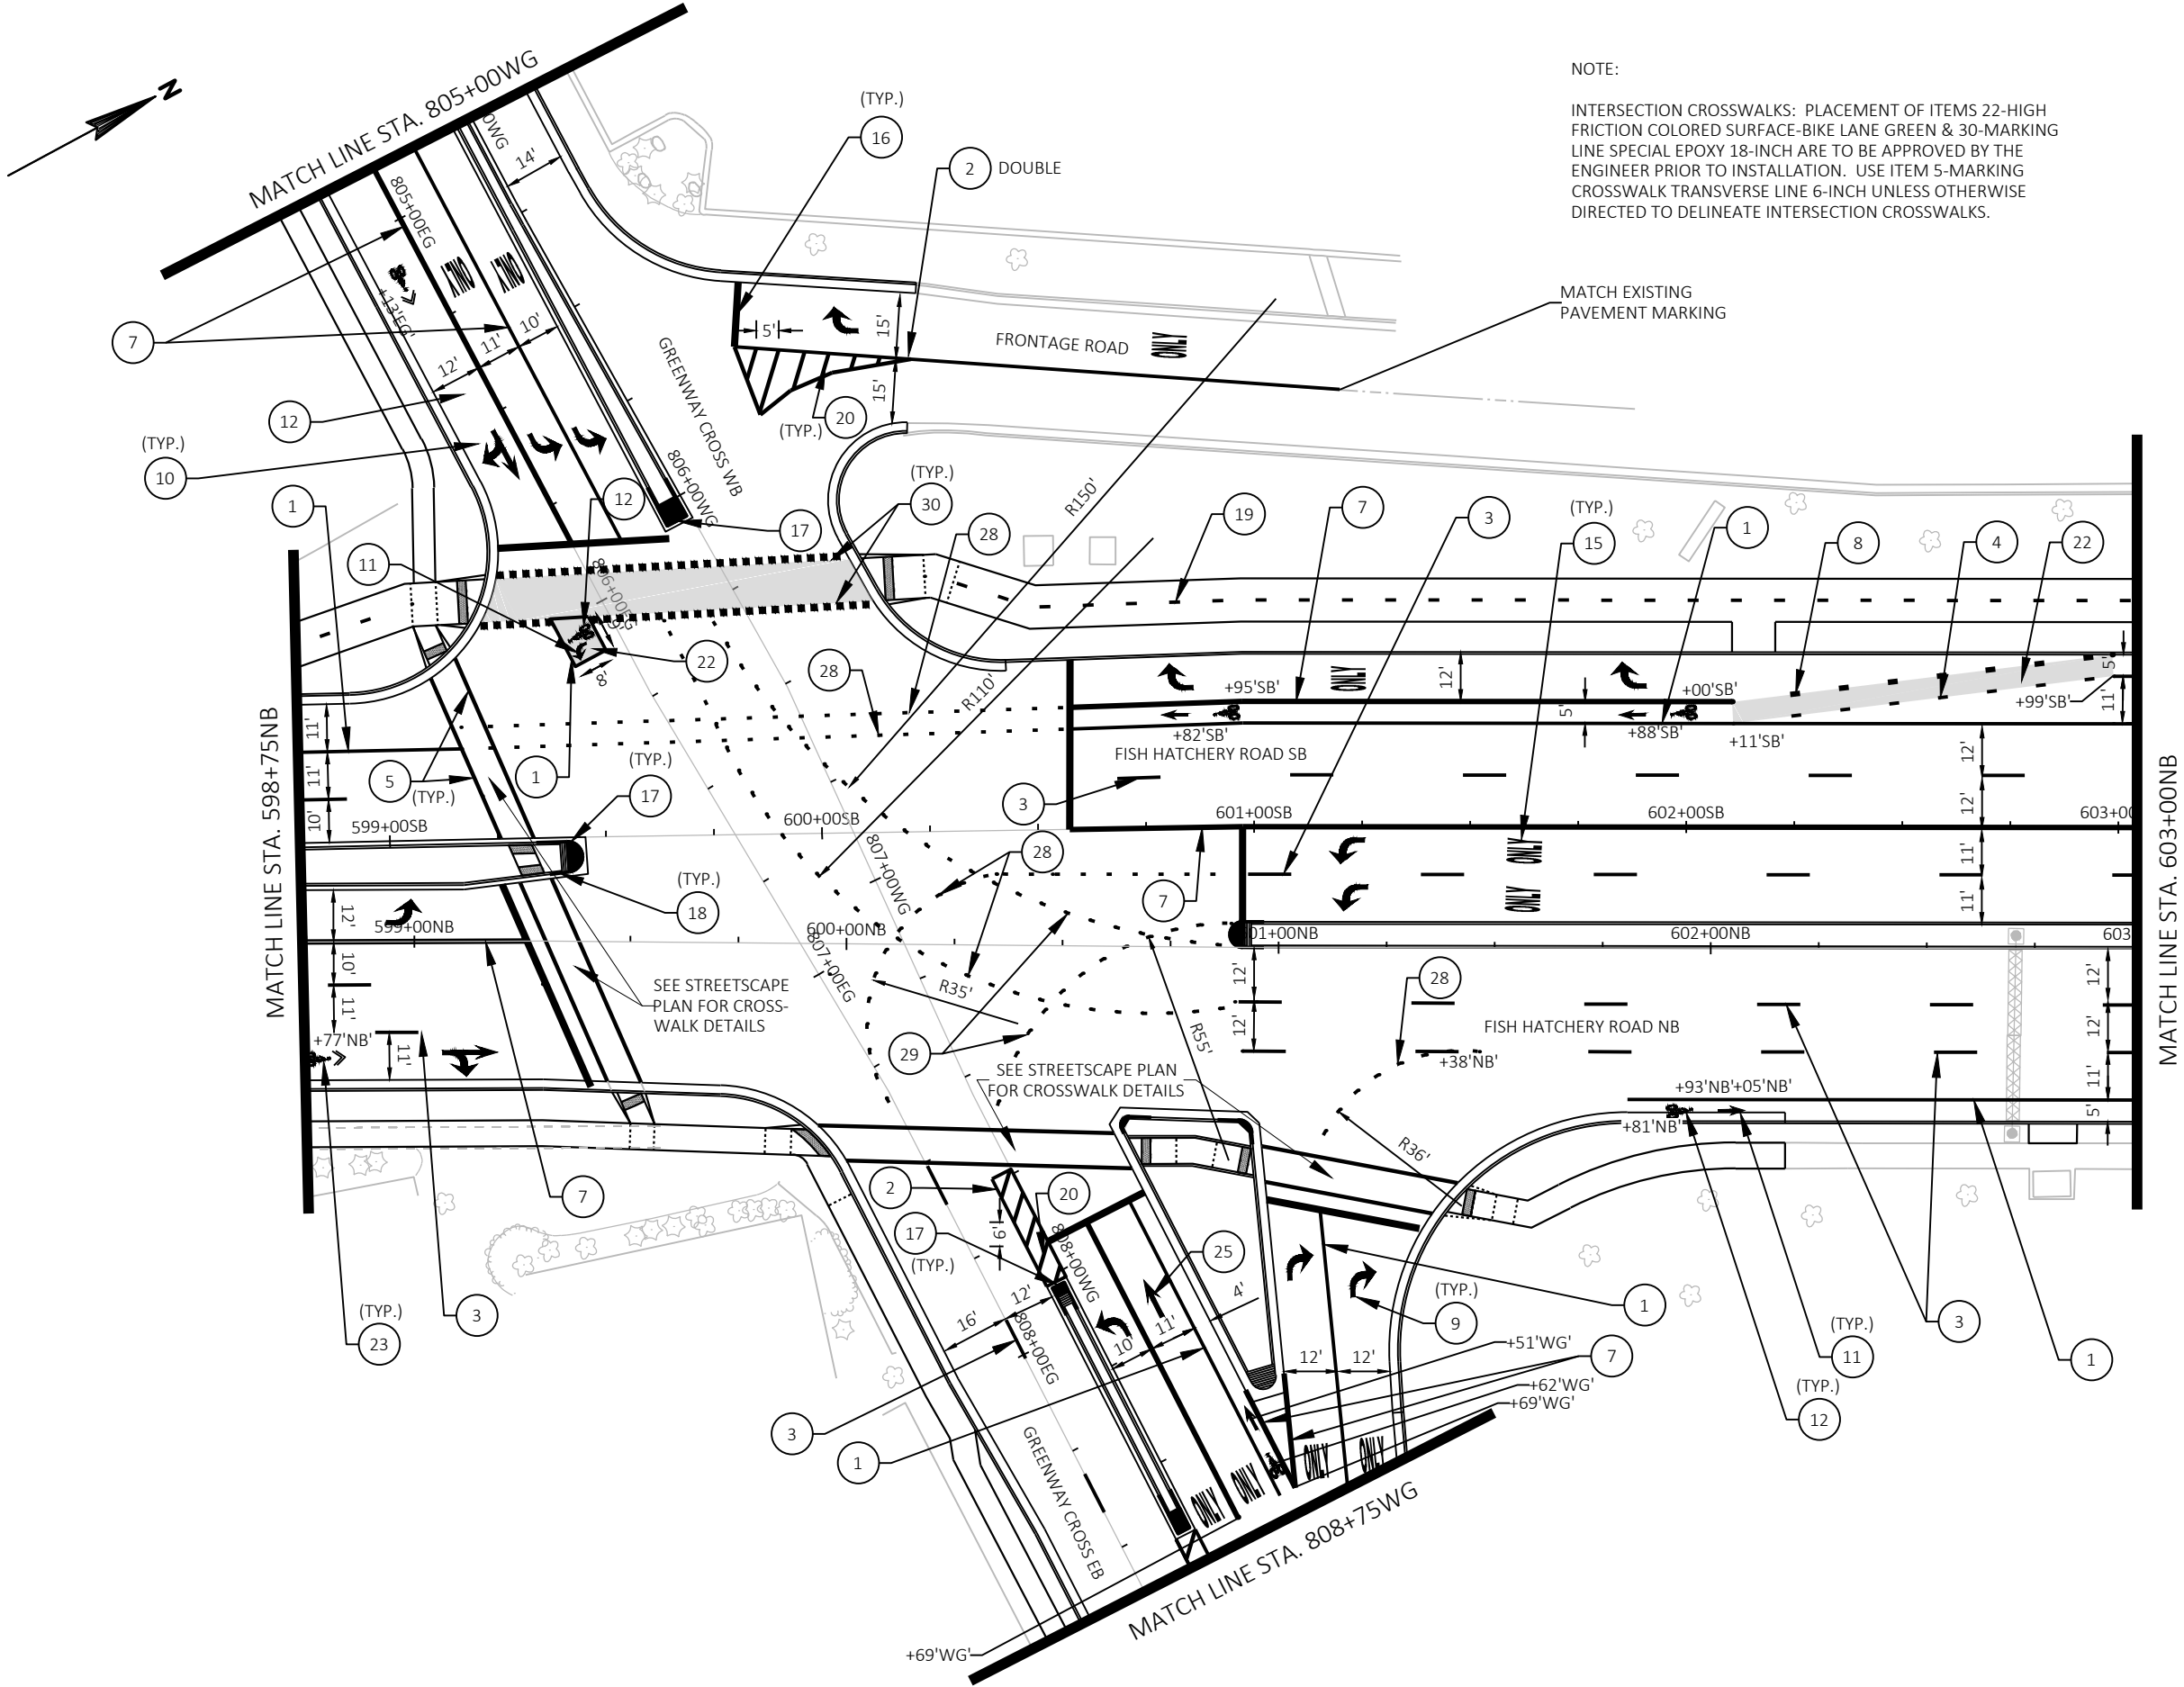

Engineering

[A] Better Experience
5400 King James Way
Suite 200
Madison, WI. 53719
Phone: (608) 663-1218
Phone: (800)-810-4012
<http://klengineering.com>
email@klengineering.com

CITY OF FITCHBURG

PAVEMENT MARKING

Project No: 19-3488
Date: OCT 2019
Designed By: SDH
Drafted By: JAL
Checked By: LMW

Revisions: 12-13-2019


SHEET NO.

21 OF 24

FILE NAME : G:\FITCHBURG\18013-000\CIVIL\3D\SHEET\PLAN\SIGNING & MARKING\FHR_PM.DWG PLOT BY : KL ENGINEERING PLOT DATE : 10/28/2019 6:21 AM

APPROVED FOR CONSTRUCTION

12/16/2019

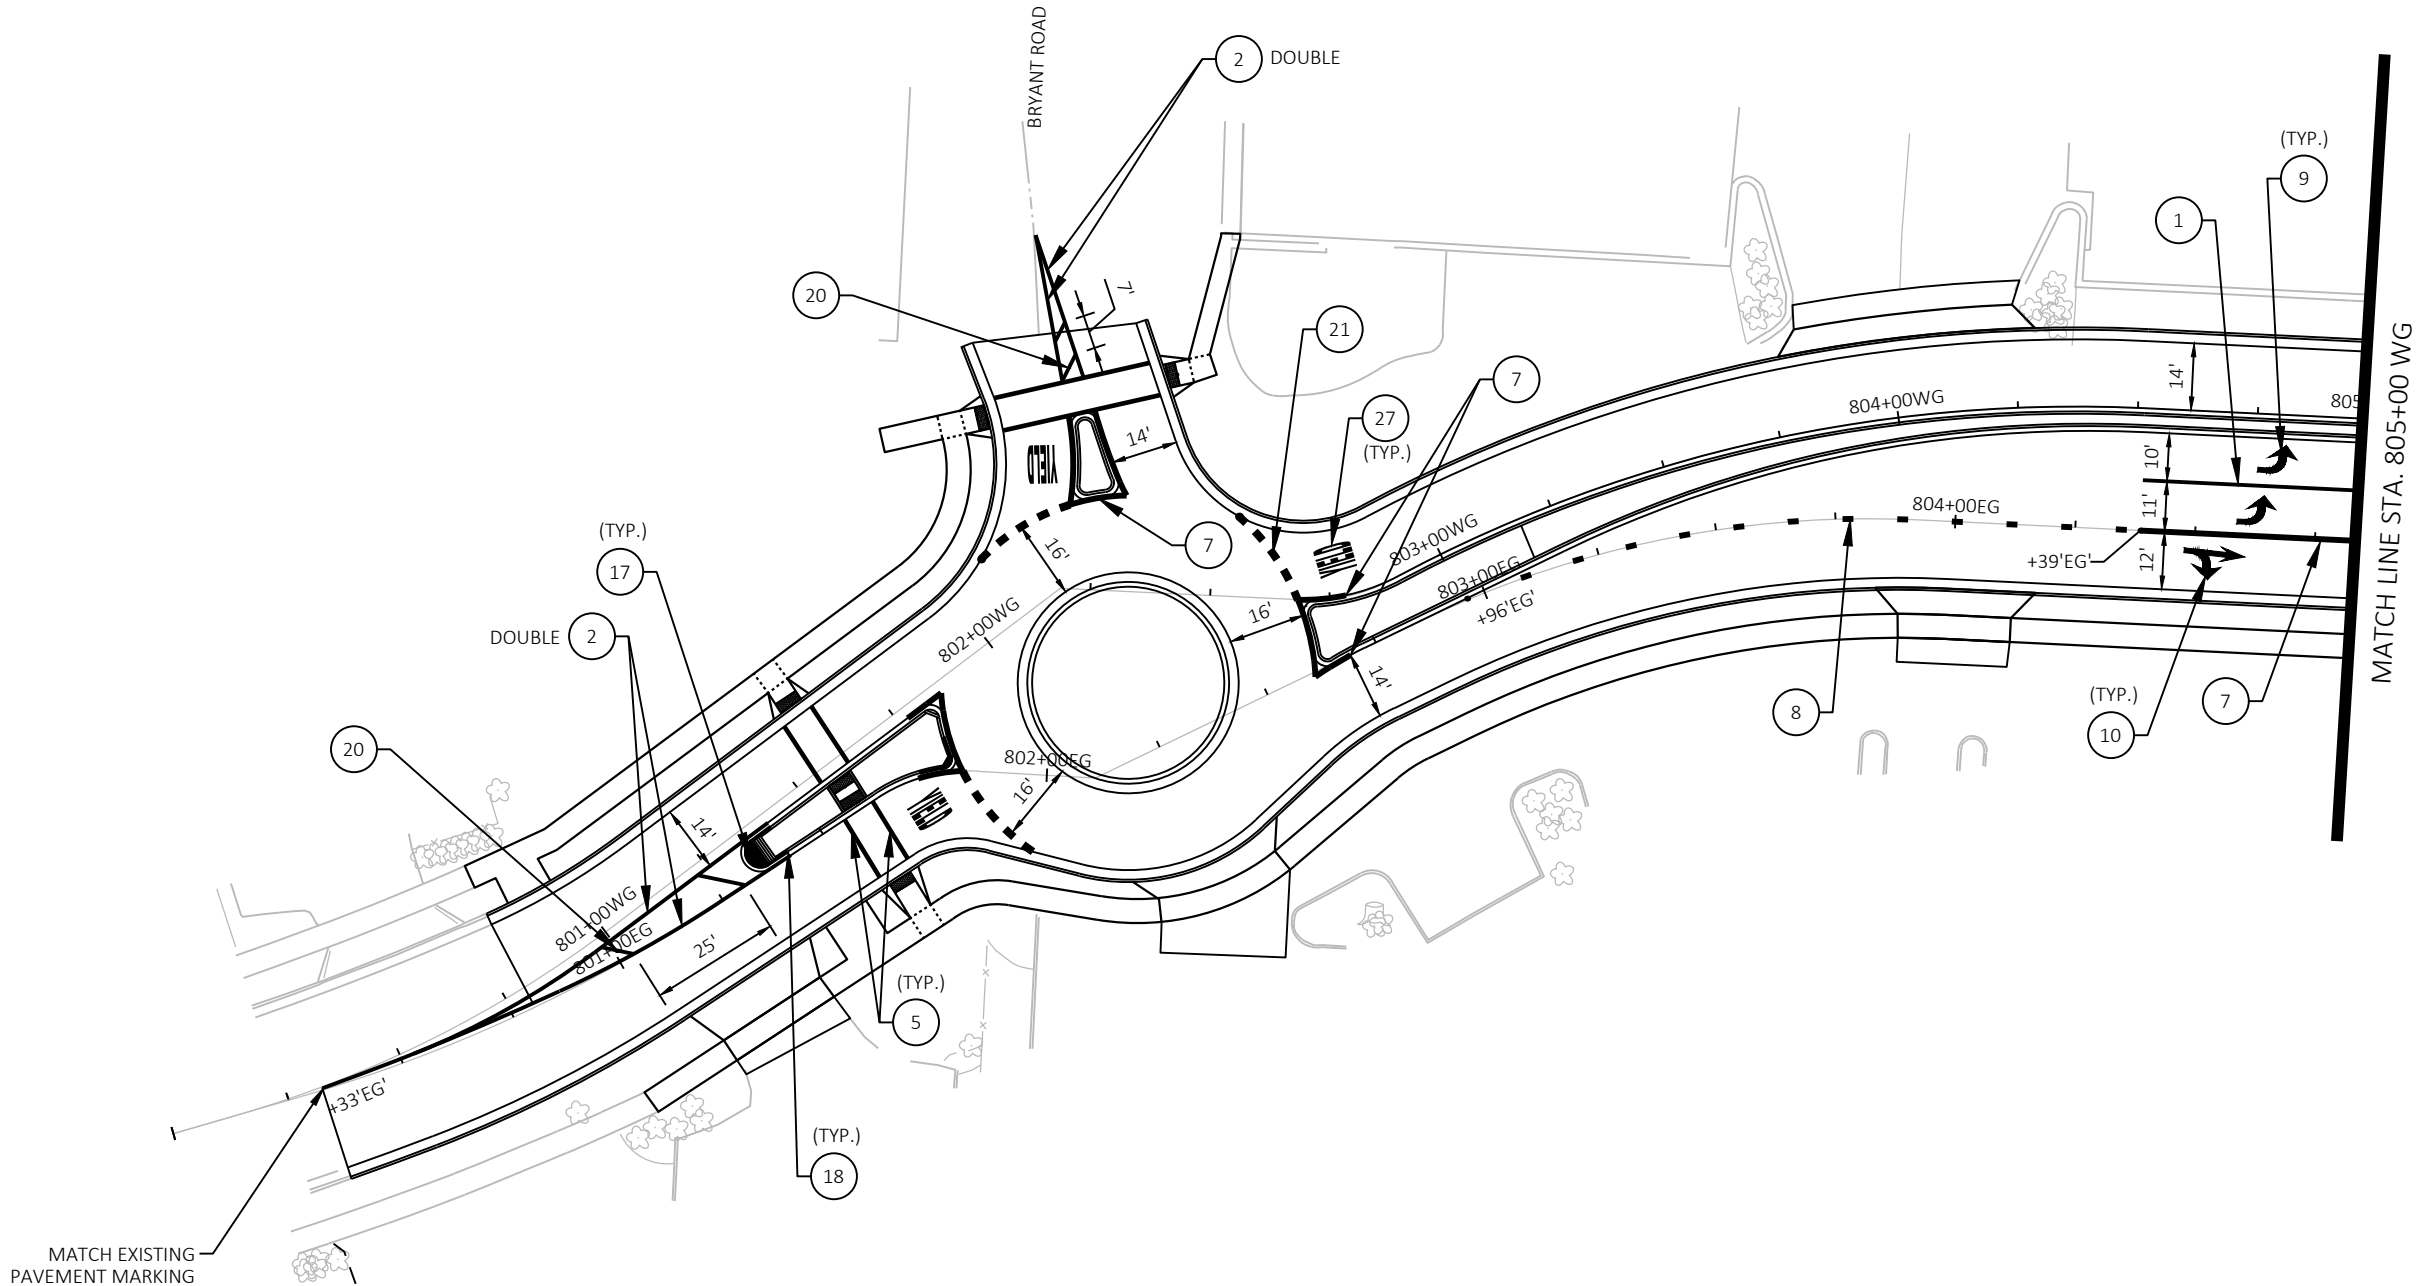

Engineering

[A] Better Experience

5400 King James Way
Suite 200

Madison, WI. 53719

Phone: (608) 663-1218

Phone: (800)-810-4012

http://klengineering.com

email@klengineering.com

CITY OF FITCHBURG

PAVEMENT MARKING

Project No: 19-3488

Date: OCT 2019

Designed By: SDH

Drafted By: JAL

Checked By: LMW

Revisions: XX-XX-XXXX


SHEET NO.

22 OF 24

FILE NAME : G:\FITCHBURG\18013-000\CIVIL3D\SHEETSP\SIGNING & MARKING\FHR_PM.DWG PLOT BY : KL ENGINEERING PLOT DATE : 10/28/2019 6:21 AM

APPROVED FOR CONSTRUCTION

12/16/2019

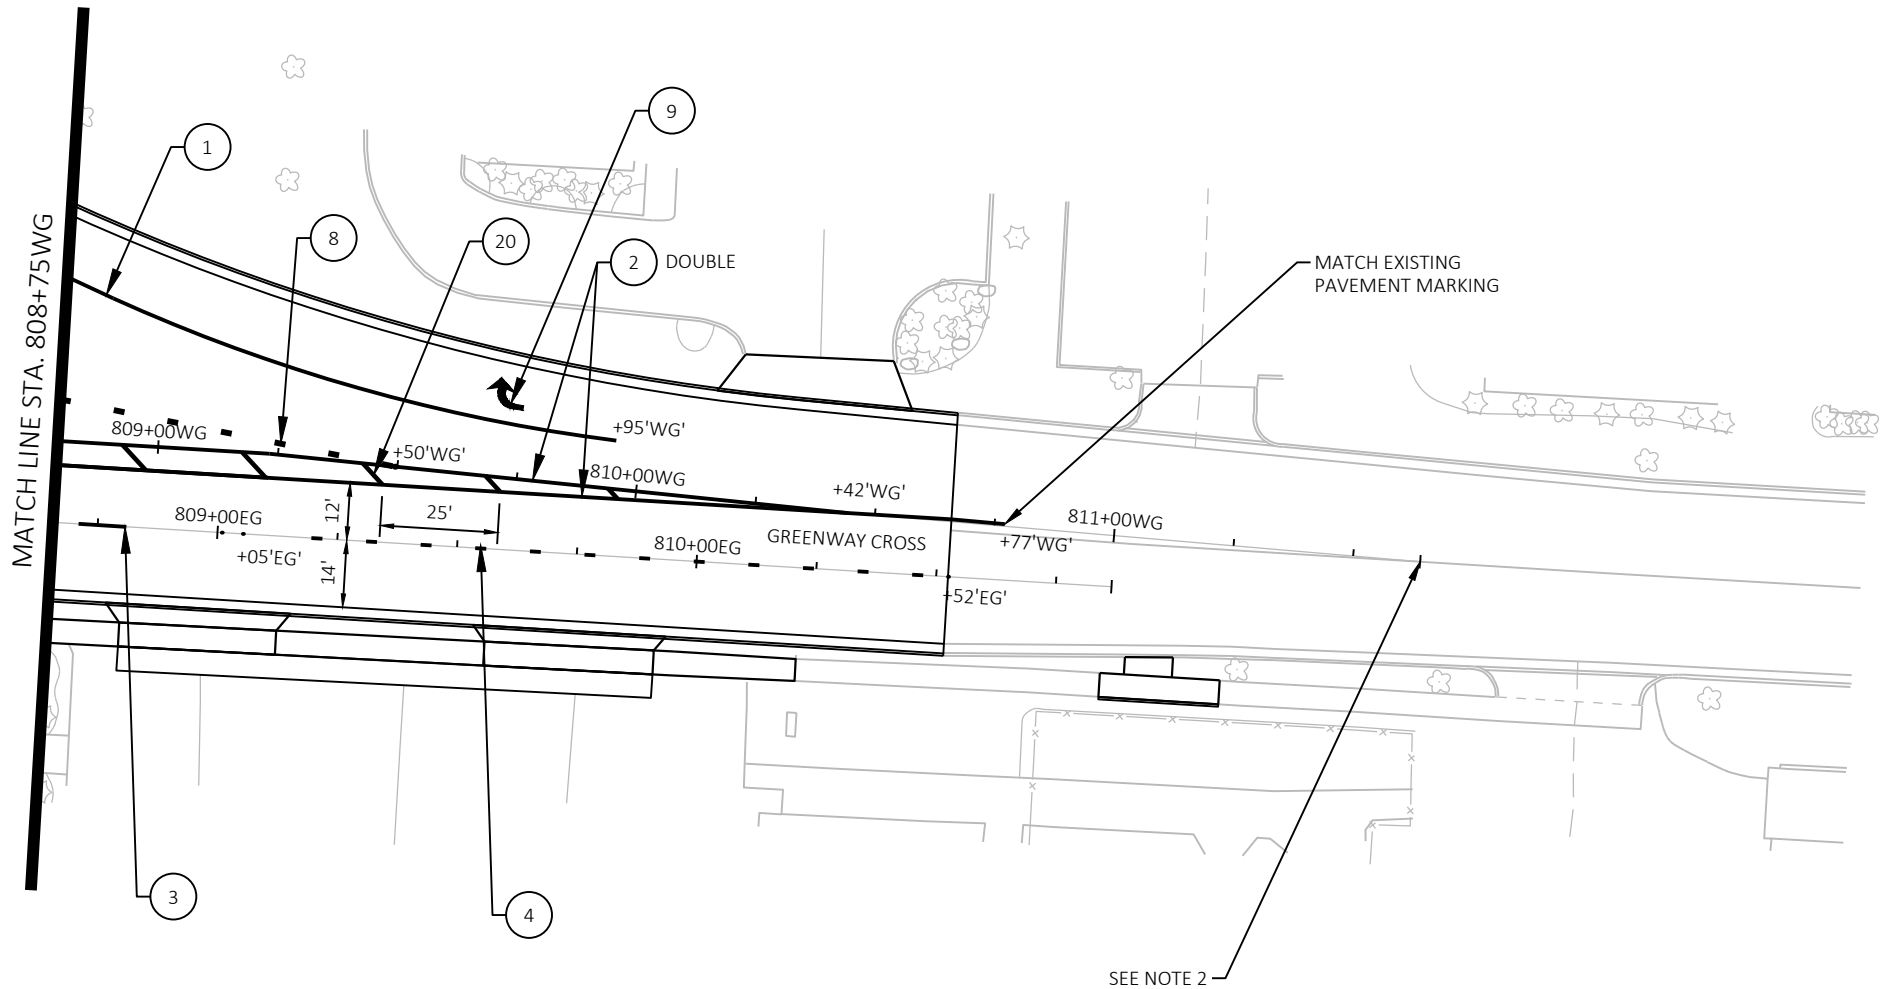

Engineering

[A] Better Experience

5400 King James Way
Suite 200

Madison, WI. 53719

Phone: (608) 663-1218

Phone: (800)-810-4012

<http://klengineering.com>

email@klengineering.com

CITY OF FITCHBURG


PAVEMENT MARKING

Project No: 19-3488
Date: OCT 2019
Designed By: SDH
Drafted By: JAL
Checked By: LMW

Revisions: XX-XX-XXXX

SHEET NO.

23 OF 24

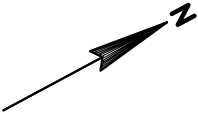

Engineering


[A] Better Experience

5400 King James Way
Suite 200

Madison, WI. 53719
Phone: (608) 663-1218

Phone: (800)-810-4012
<http://klengineering.com>

email@klengineering.com

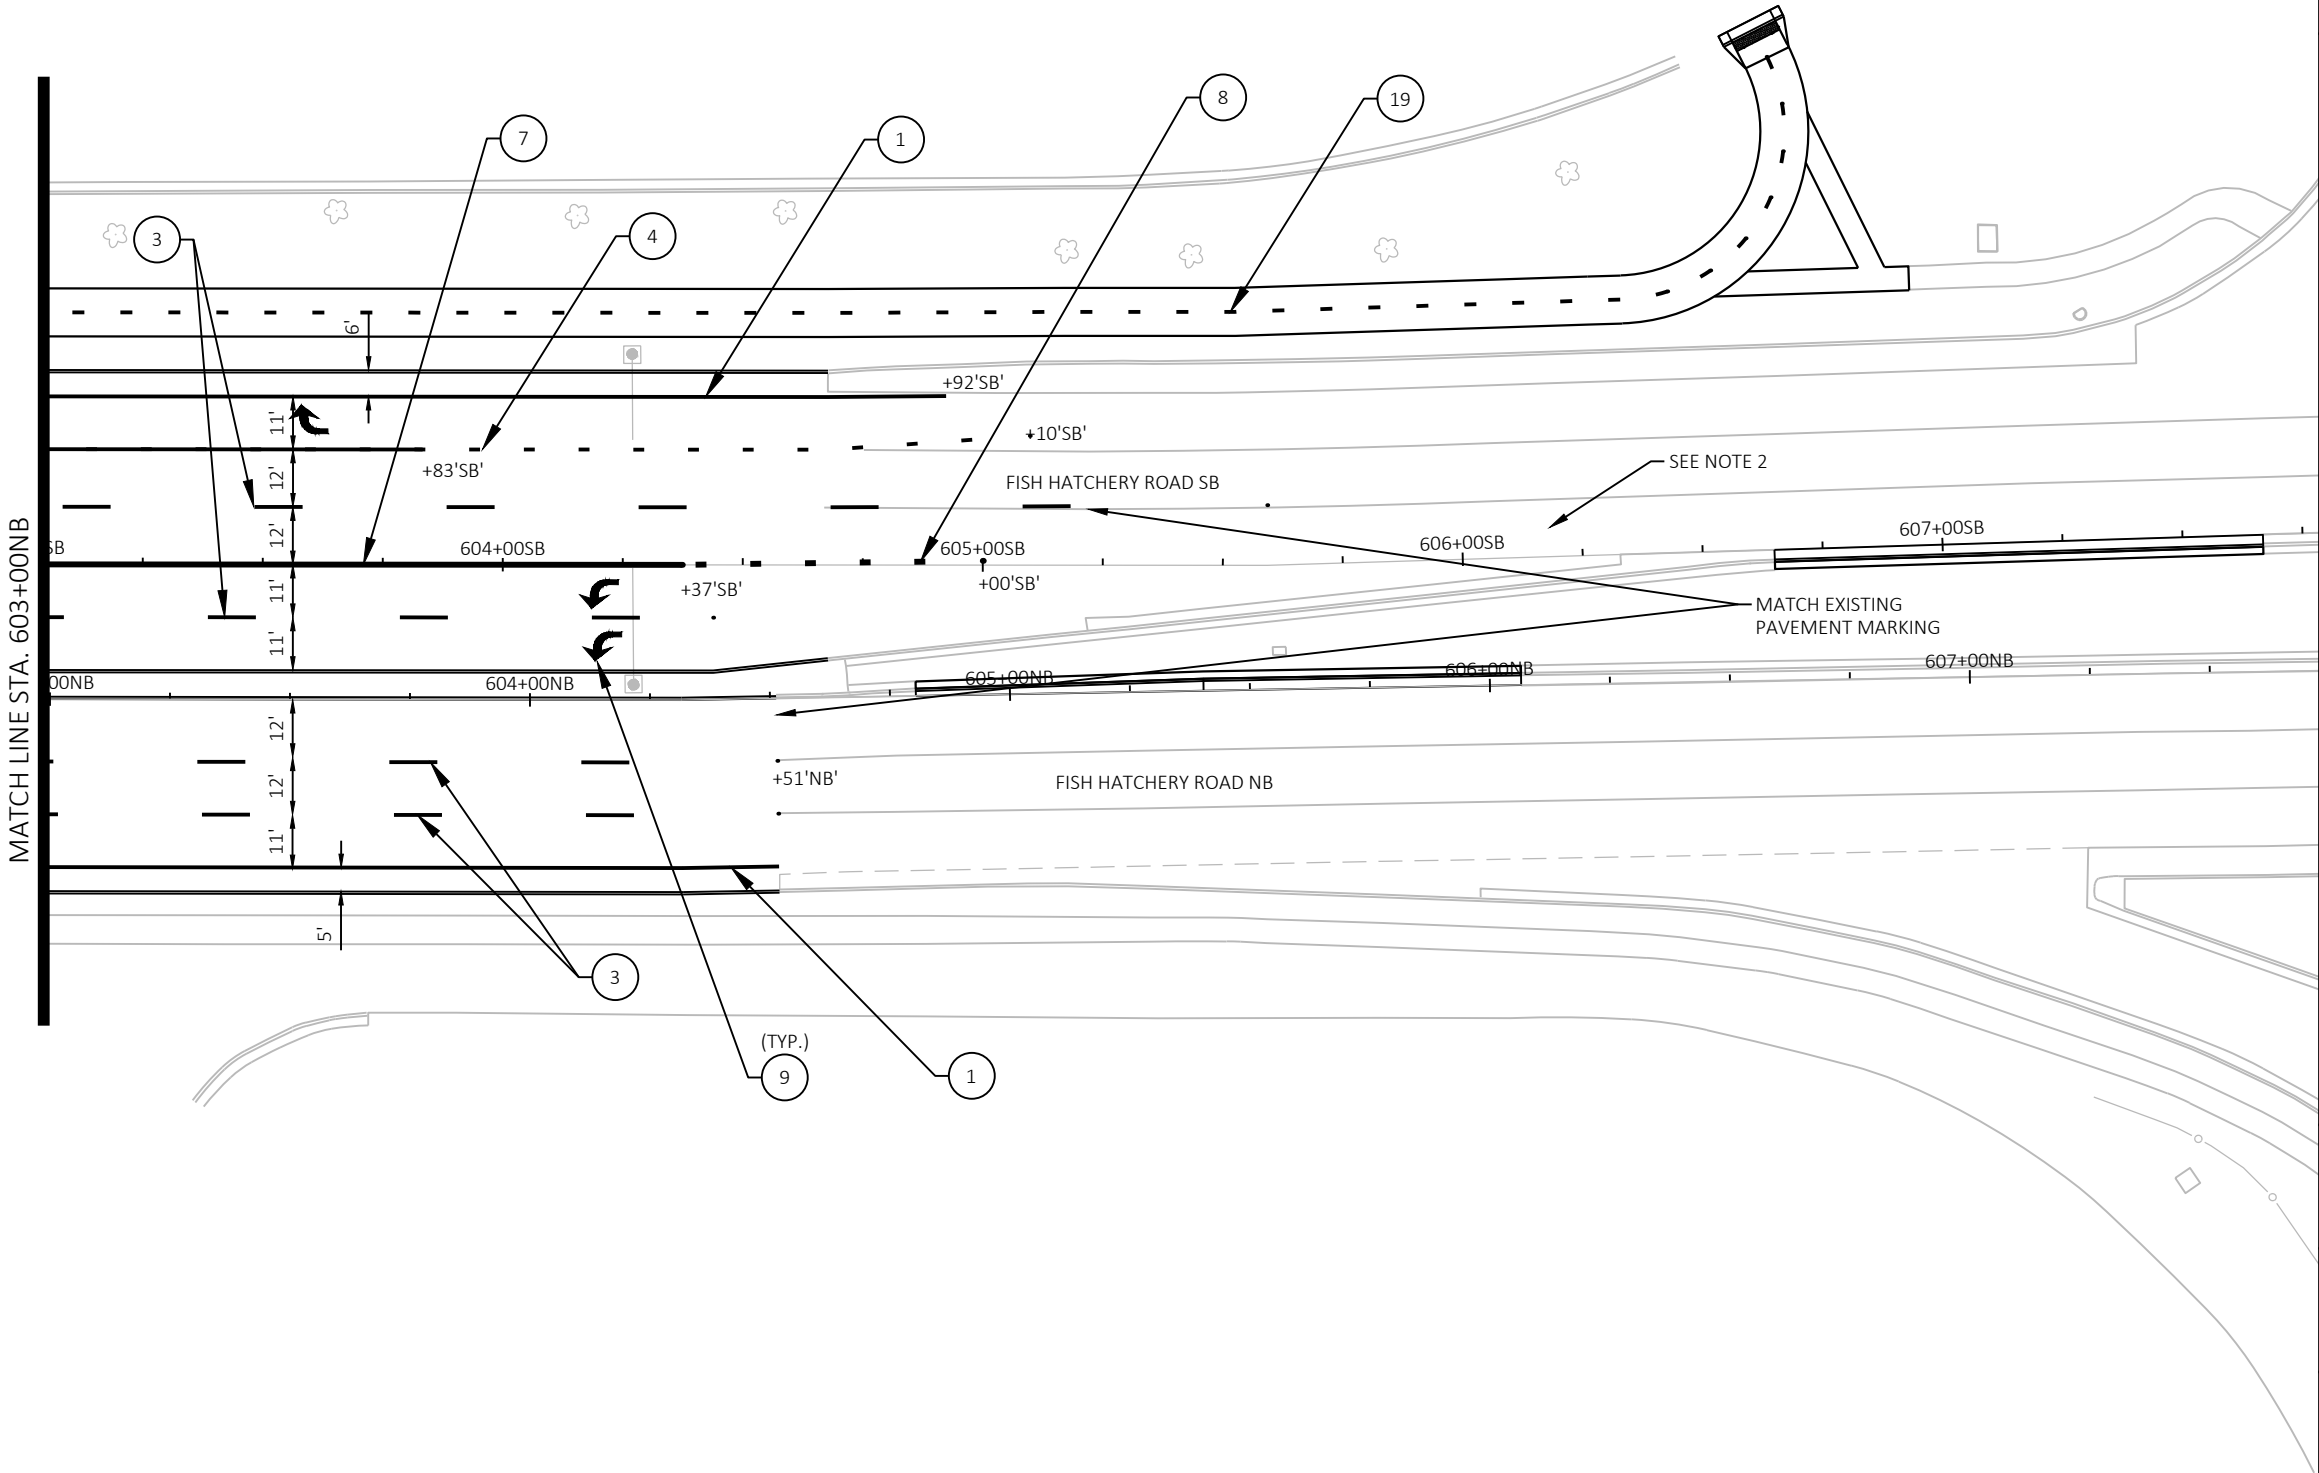

CITY OF FITCHBURG

PAVEMENT MARKING

Project No: 19-3488
Date: OCT 2019
Designed By: SDH
Drafted By: JAL
Checked By: LMW

Revisions: XX-XX-XXXX

SHEET NO.

24 OF 24