

FILE NAME: G:\FITCHBURG\18013-000\CIVIL\3DSHEETS\PLANS\SIGNING & MARKING\FHR_PS.DWG PLOT BY: KL ENGINEERING PLOT DATE: 12/13/2019 10:50 AM

APPROVED FOR CONSTRUCTION



12/16/2019

- LEGEND
- PROPOSED SIGN MOUNTED ON POST(S)
 - PROPOSED SIGN MOUNTED ON POLE OR SIGN BRIDGE
 - EXISTING SIGN MOUNTED ON POST(S)
 - EXISTING SIGN MOUNTED ON POLE OR SIGN BRIDGE
 - PROPOSED LIGHT POLE
 - PROPOSED SIGNAL POLE
 - SIGN BRIDGE
 - OVERHEAD SIGN SUPPORT
 - DENOTES SIGN NUMBER
 - PROPOSED SIGN INSTALLED BY OTHERS
 - MOVE MOVE EXISTING SIGN TO NEW LOCATION ON NEW POST
 - ESTR EXISTING SIGN TO REMAIN

GENERAL NOTES

METRO WILL SUPPLY SIGNS FOR BUS STOPS. INSTALL POSTS AND THE SIGNS PROVIDED.

PROPOSED PAVEMENT MARKING SHOWN AS MASKED FOR CLARITY.

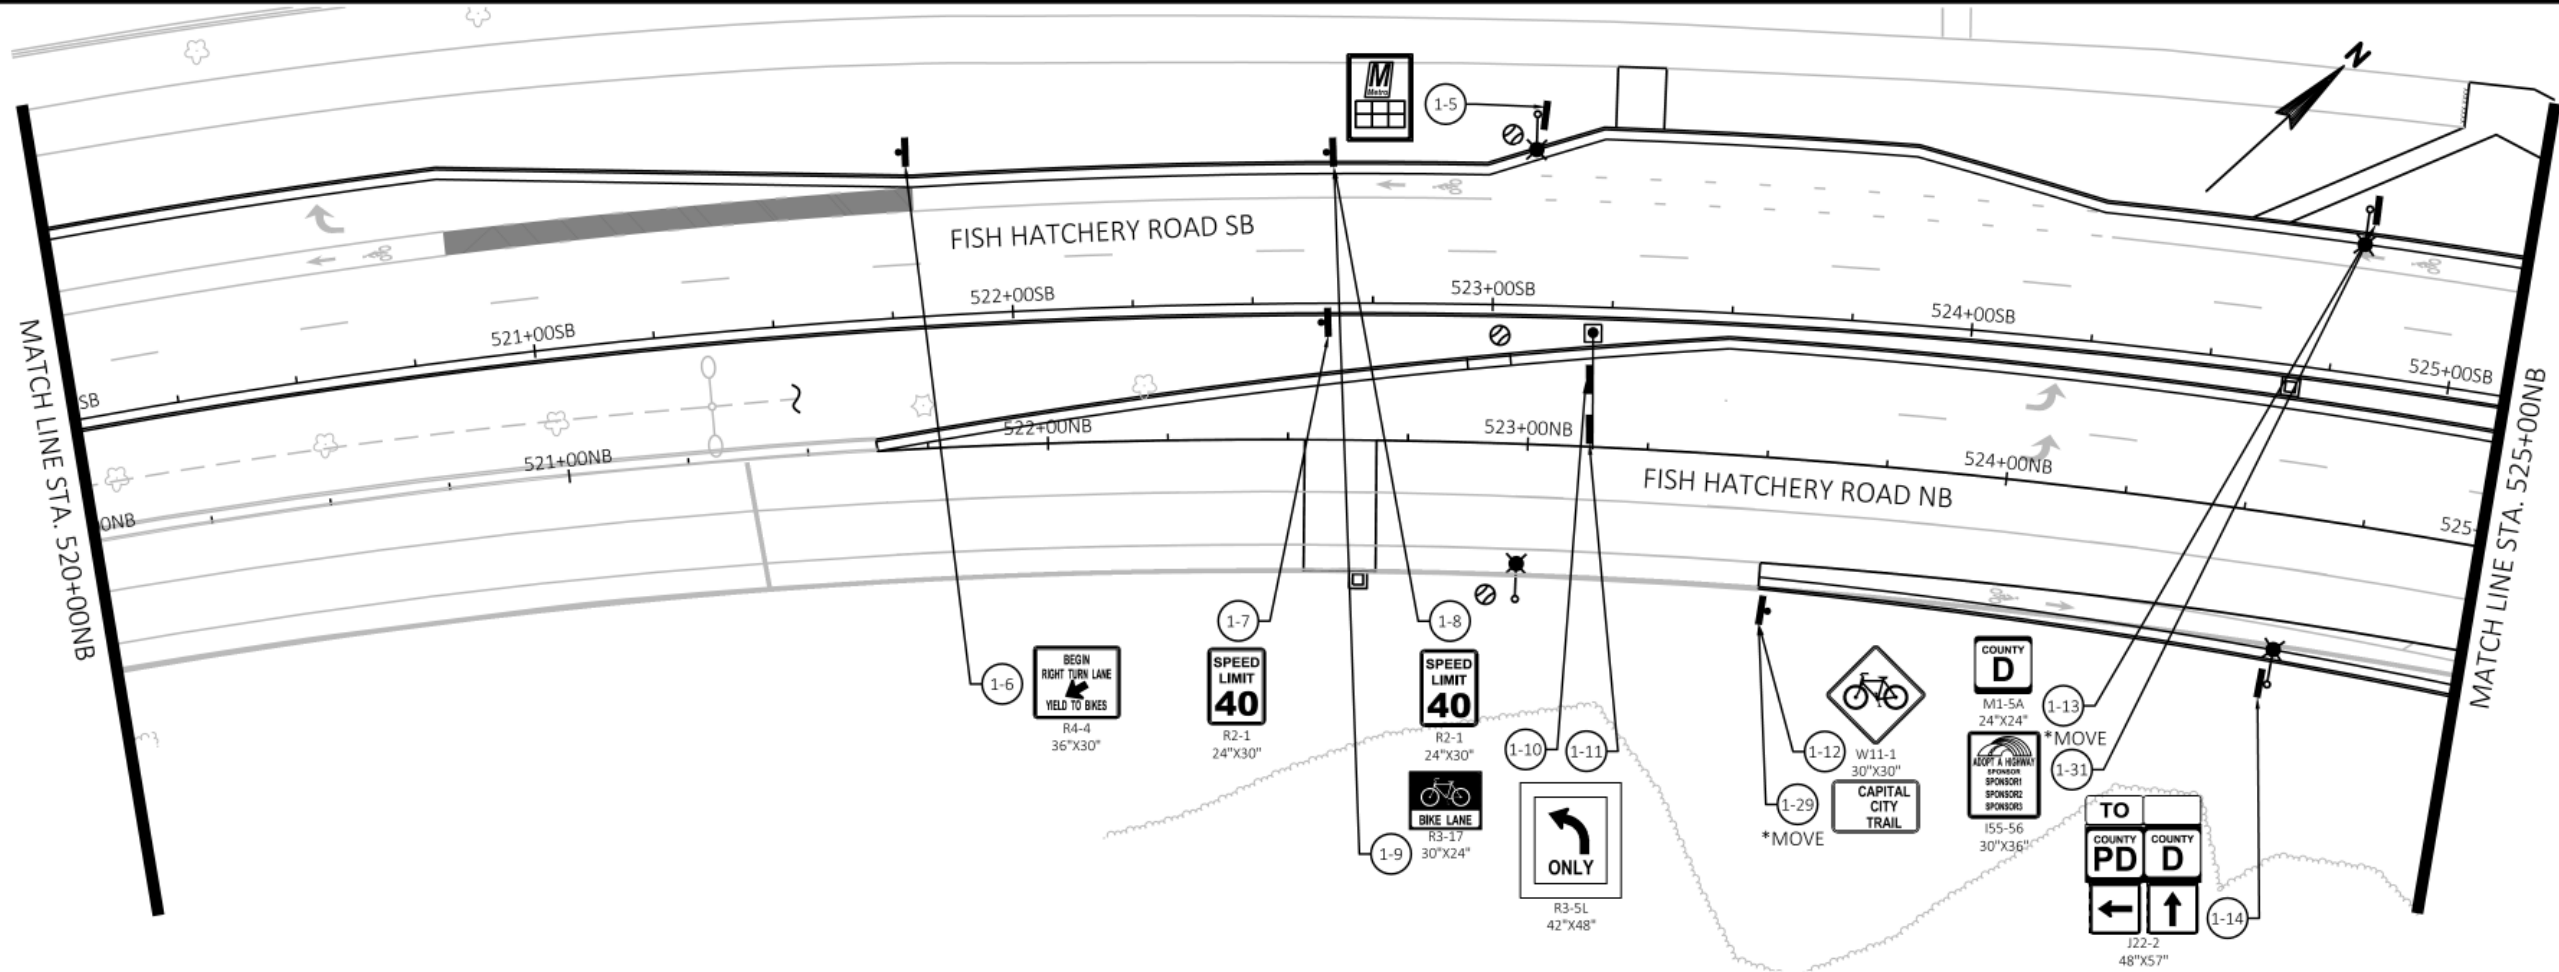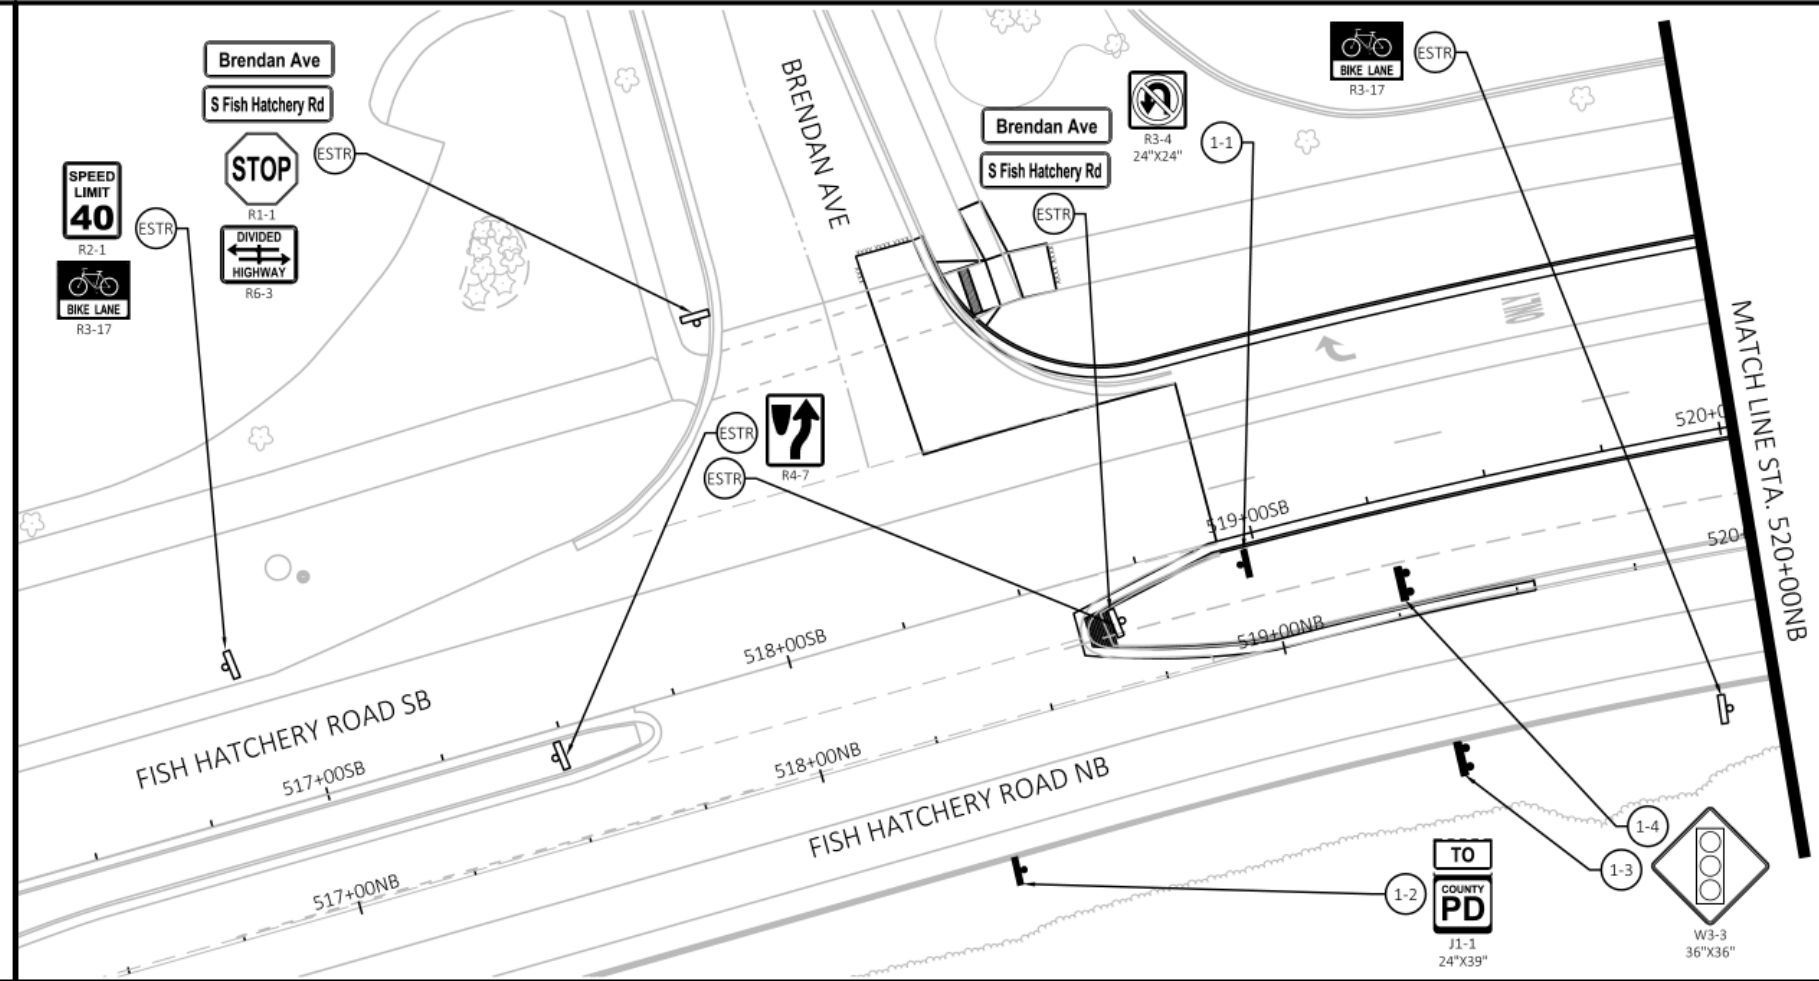

KL Engineering
[A] Better Experience
5400 King James Way
Suite 200
Madison, WI 53719
Phone: (608) 663-1218
Phone: (800)-810-4012
http://klengineering.com
email@klengineering.com


CITY OF FITCHBURG
PERMANENT SIGNING

Project No: 19-3488
Date: OCTOBER 2019
Designed By: SDH
Drafted By: JAL
Checked By: LMW

Revisions: 12-13-2019

SHEET NO.

1 OF 18

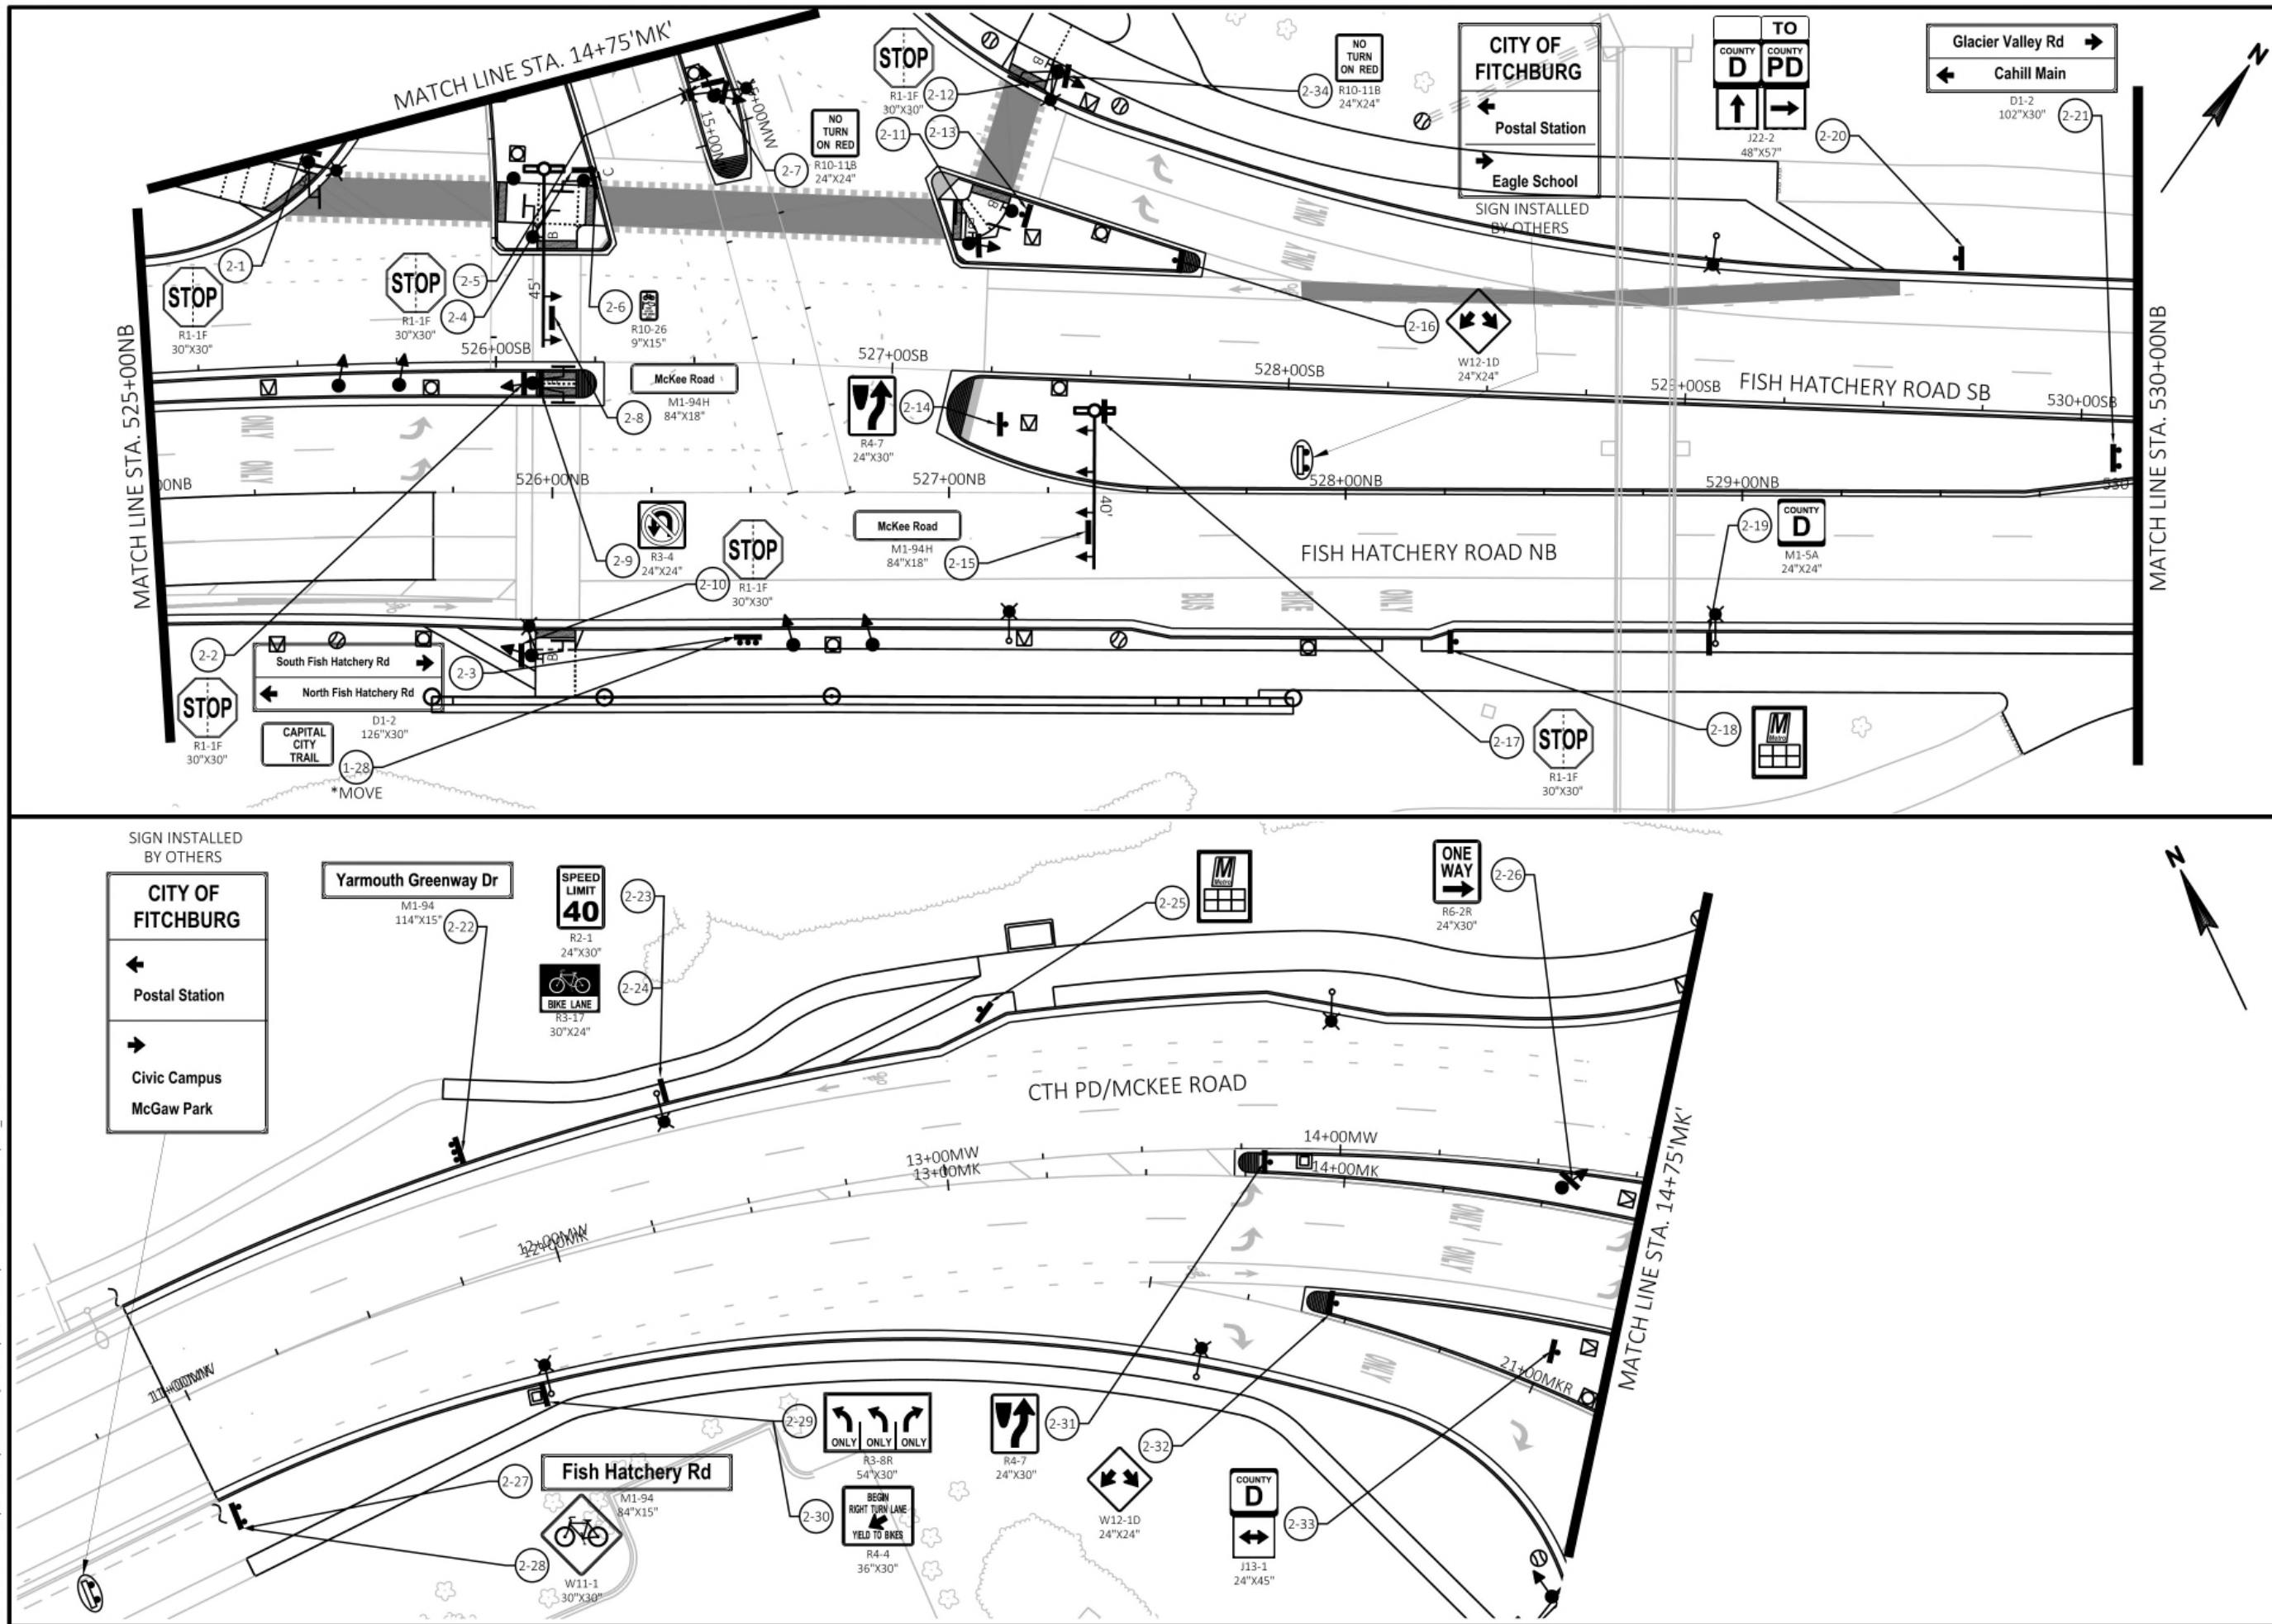

KL Engineering
 [A] Better Experience
 5400 King James Way
 Suite 200
 Madison, WI. 53719
 Phone: (608) 663-1218
 Phone: (800)-810-4012
 http://klengineering.com
 email@klengineering.com

CITY OF FITCHBURG


PERMANENT SIGNING

Project No: 19-3488
 Date: OCTOBER 2019
 Designed By: SDH
 Drafted By: JAL
 Checked By: LMW

Revisions: 12-13-2019

SHEET NO.

2 OF 18

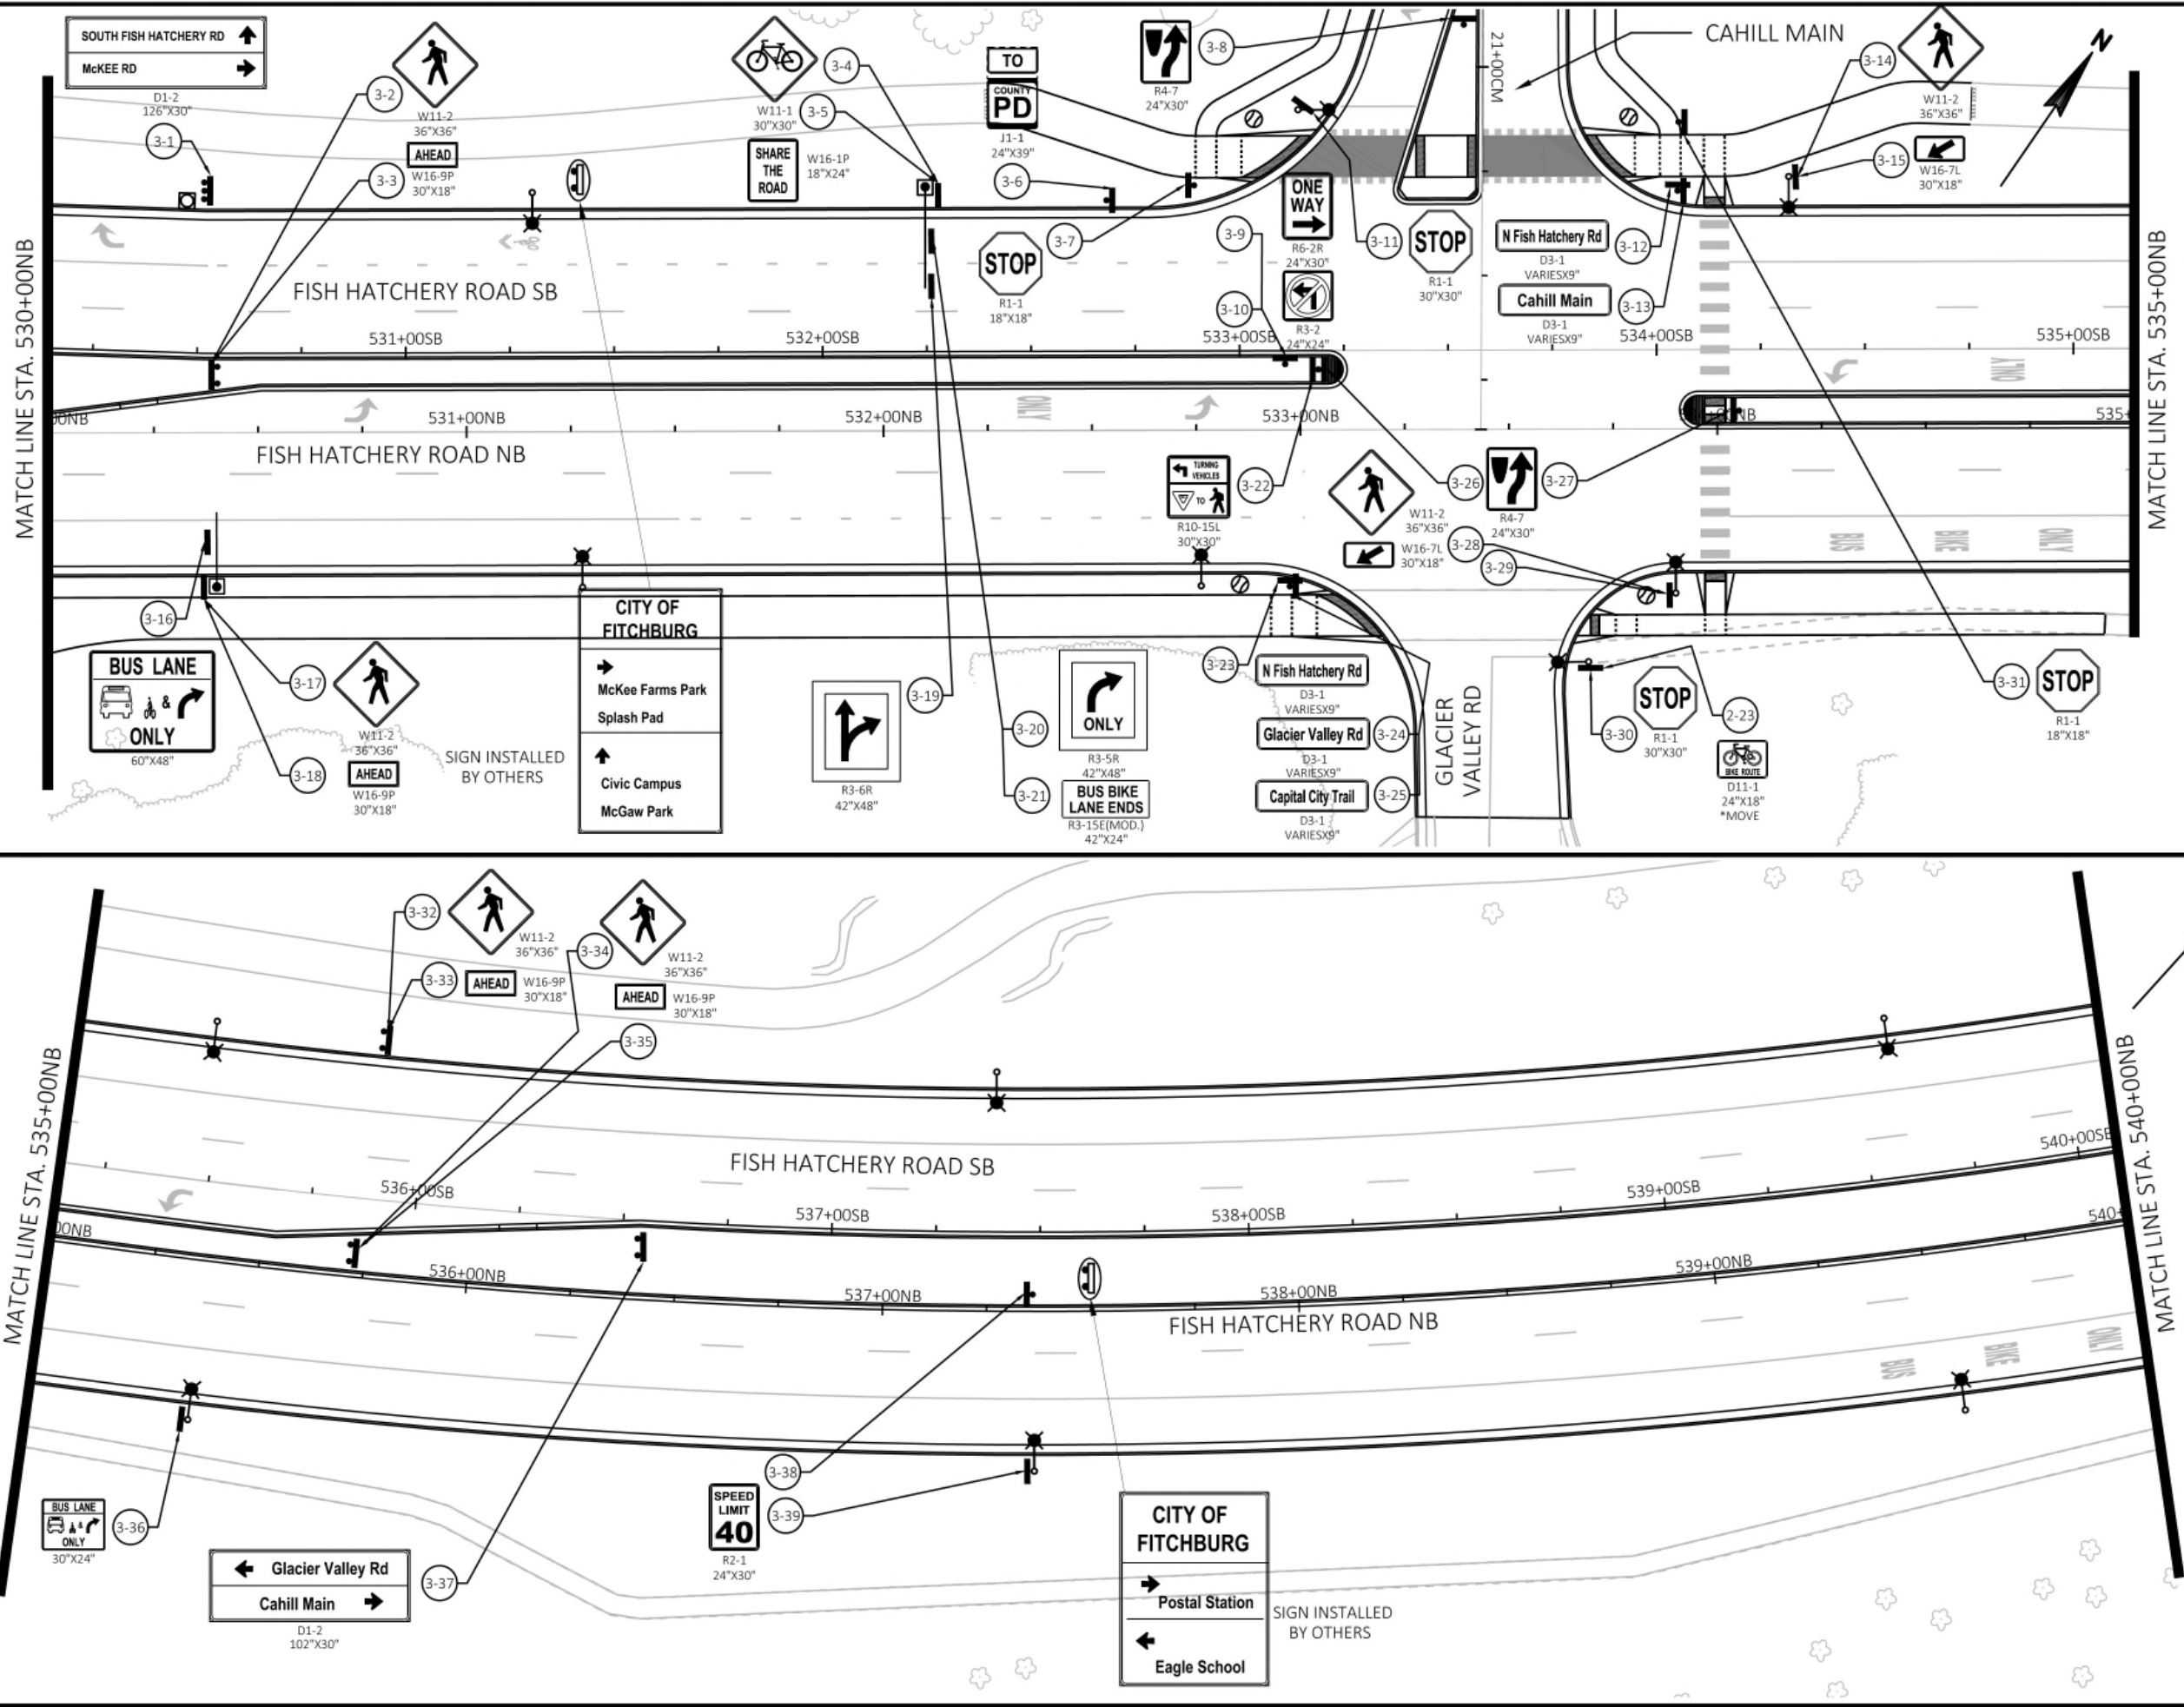

KL Engineering
 [A] Better Experience
 5400 King James Way
 Suite 200
 Madison, WI. 53719
 Phone: (608) 663-1218
 Phone: (800)-810-4012
<http://klengineering.com>
email@klengineering.com

CITY OF FITCHBURG


PERMANENT SIGNING

Project No: 19-3488
 Date: OCTOBER 2019
 Designed By: SDH
 Drafted By: JAL
 Checked By: LMW

Revisions: 12-13-2019

SHEET NO.

3 OF 18

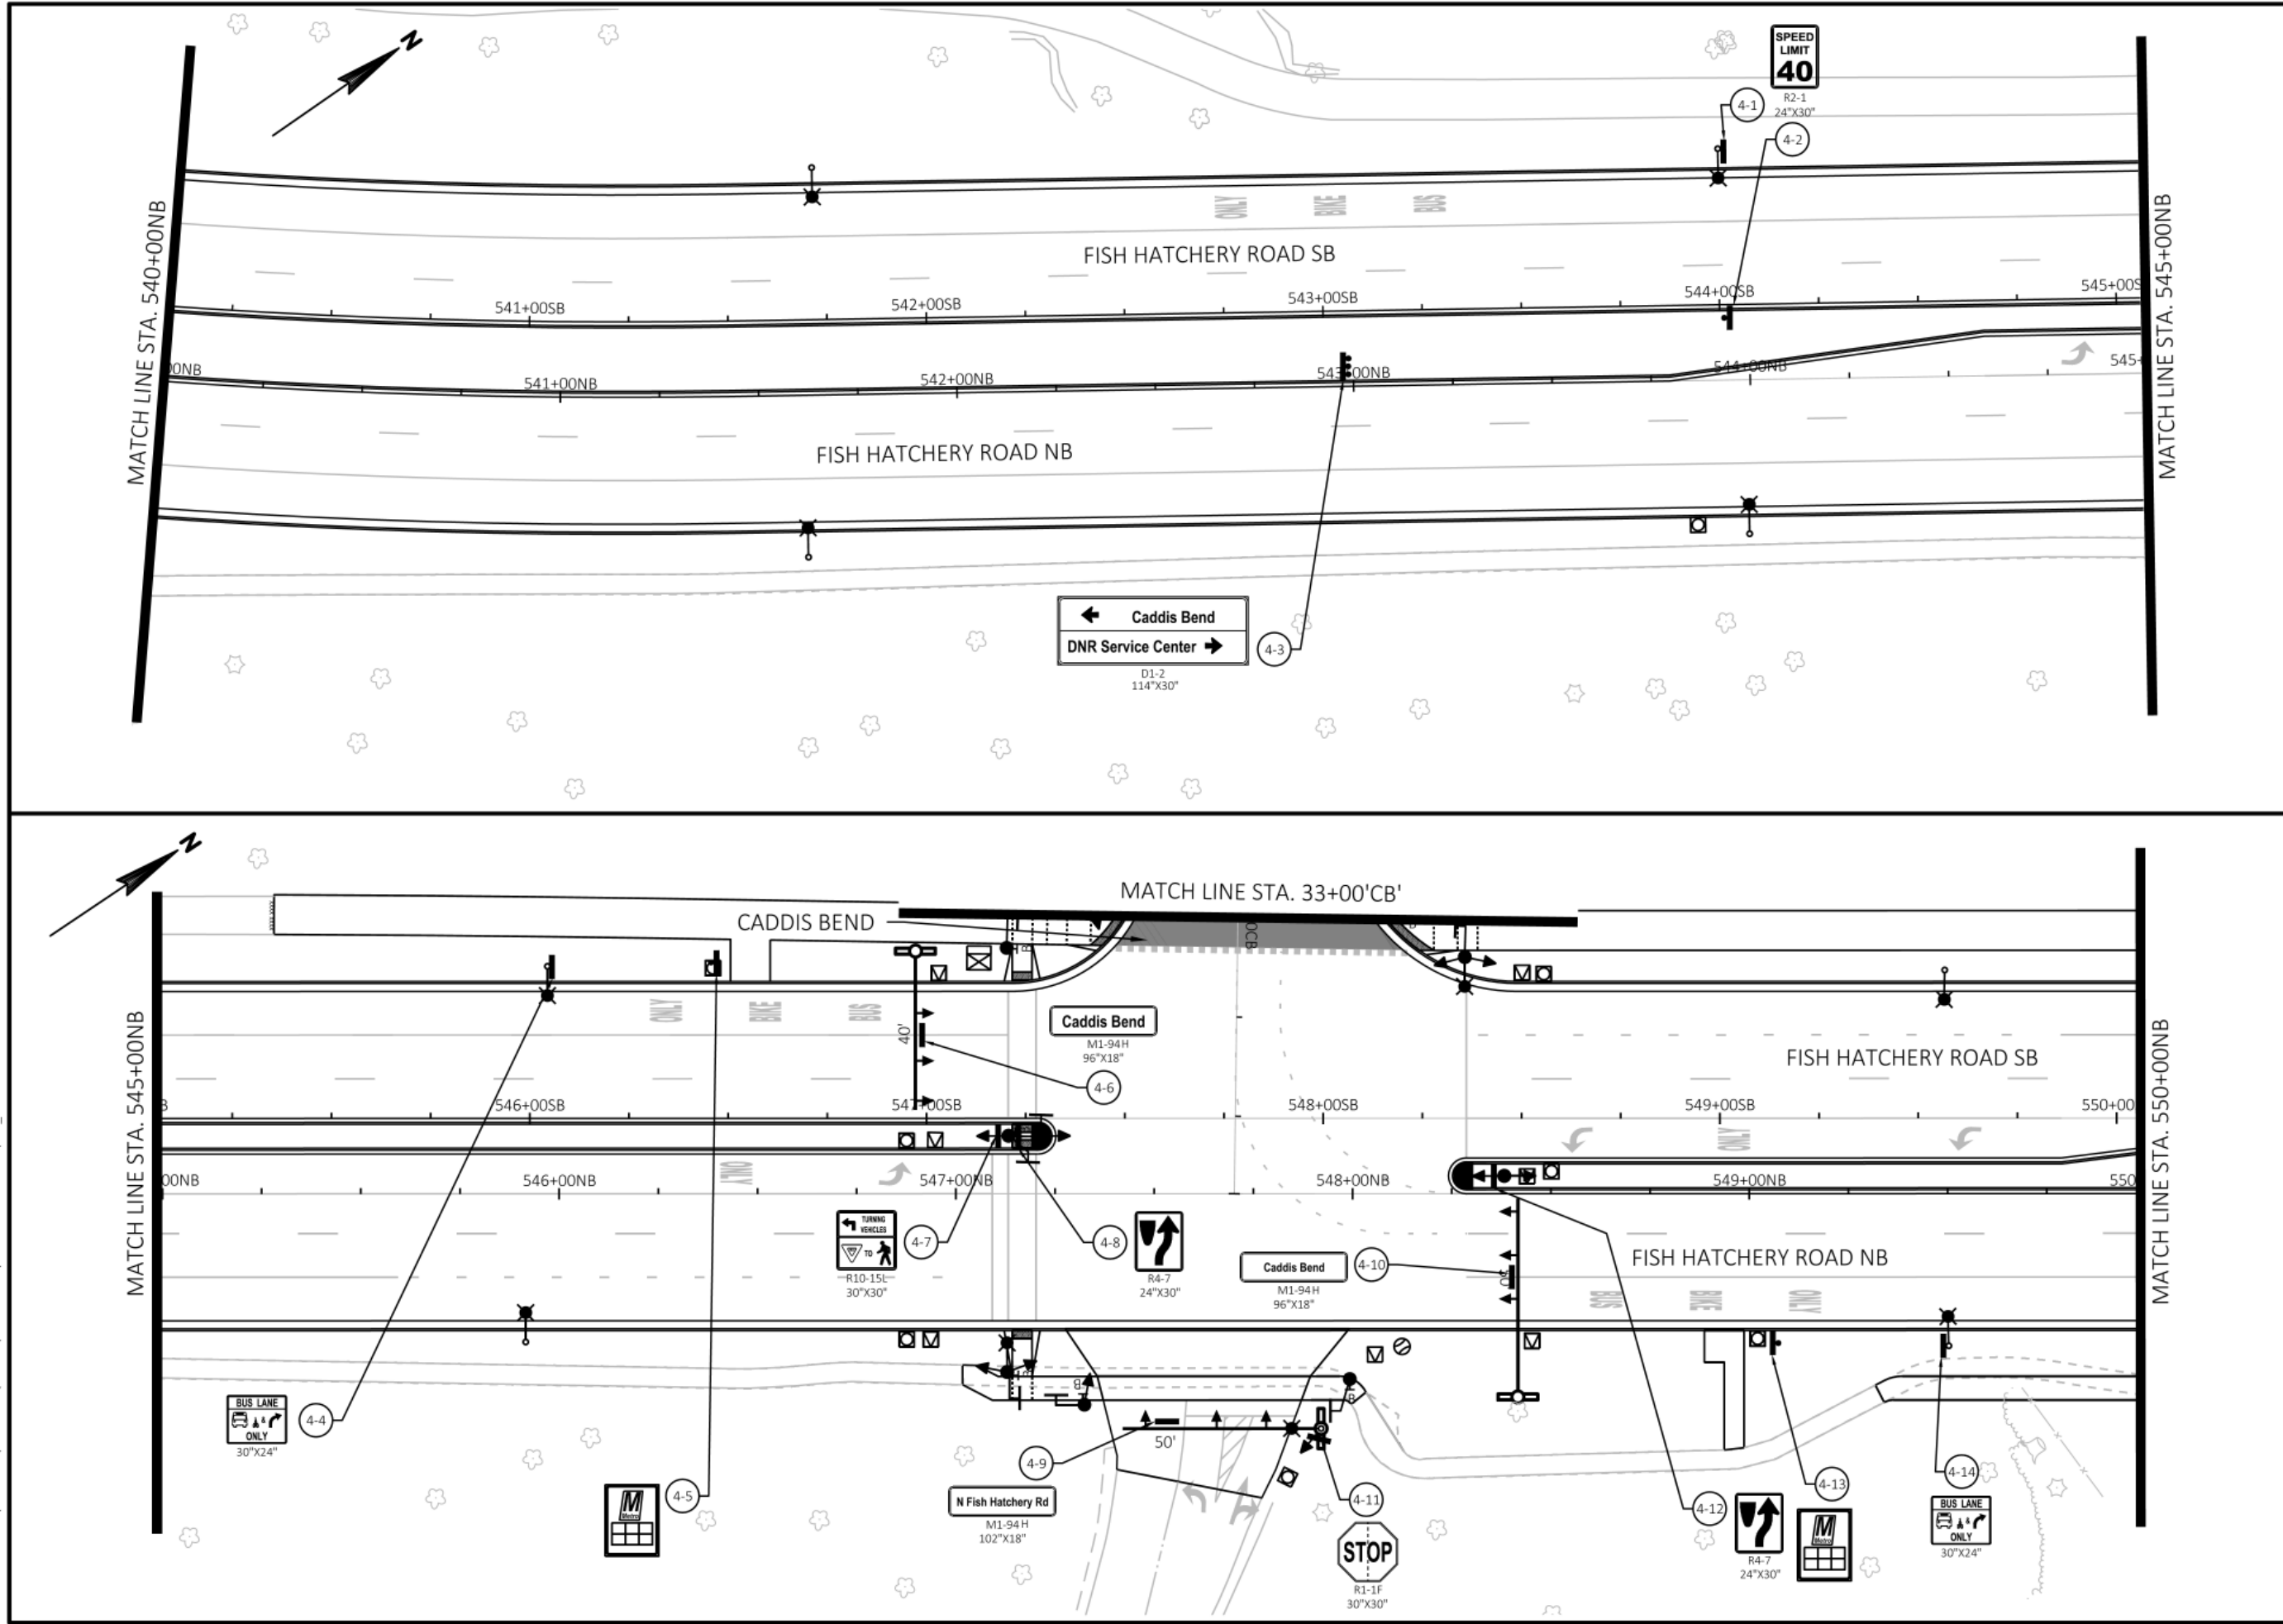

KL
Engineering
[A] Better Experience
5400 King James Way
Suite 200
Madison, WI. 53719
Phone: (608) 663-1218
Phone: (800)-810-4012
http://klengineering.com
email@klengineering.com

CITY OF FITCHBURG

PERMANENT SIGNING

Project No:	19-3488
Date:	OCTOBER 2019
Designed By:	SDH
Drafted By:	JAL
Checked By:	LMW

Revisions: 12-13-2019


SHEET NO.

4 OF 18

FILE NAME : G:\FITCHBURG\18013-000\CIVIL3D\SHEETS\PLAN\SIGNING & MARKING\FHR_PS.DWG PLOT BY : KL ENGINEERING PLOT DATE : 12/13/2019 10:51 AM

APPROVED FOR CONSTRUCTION

12/16/2019

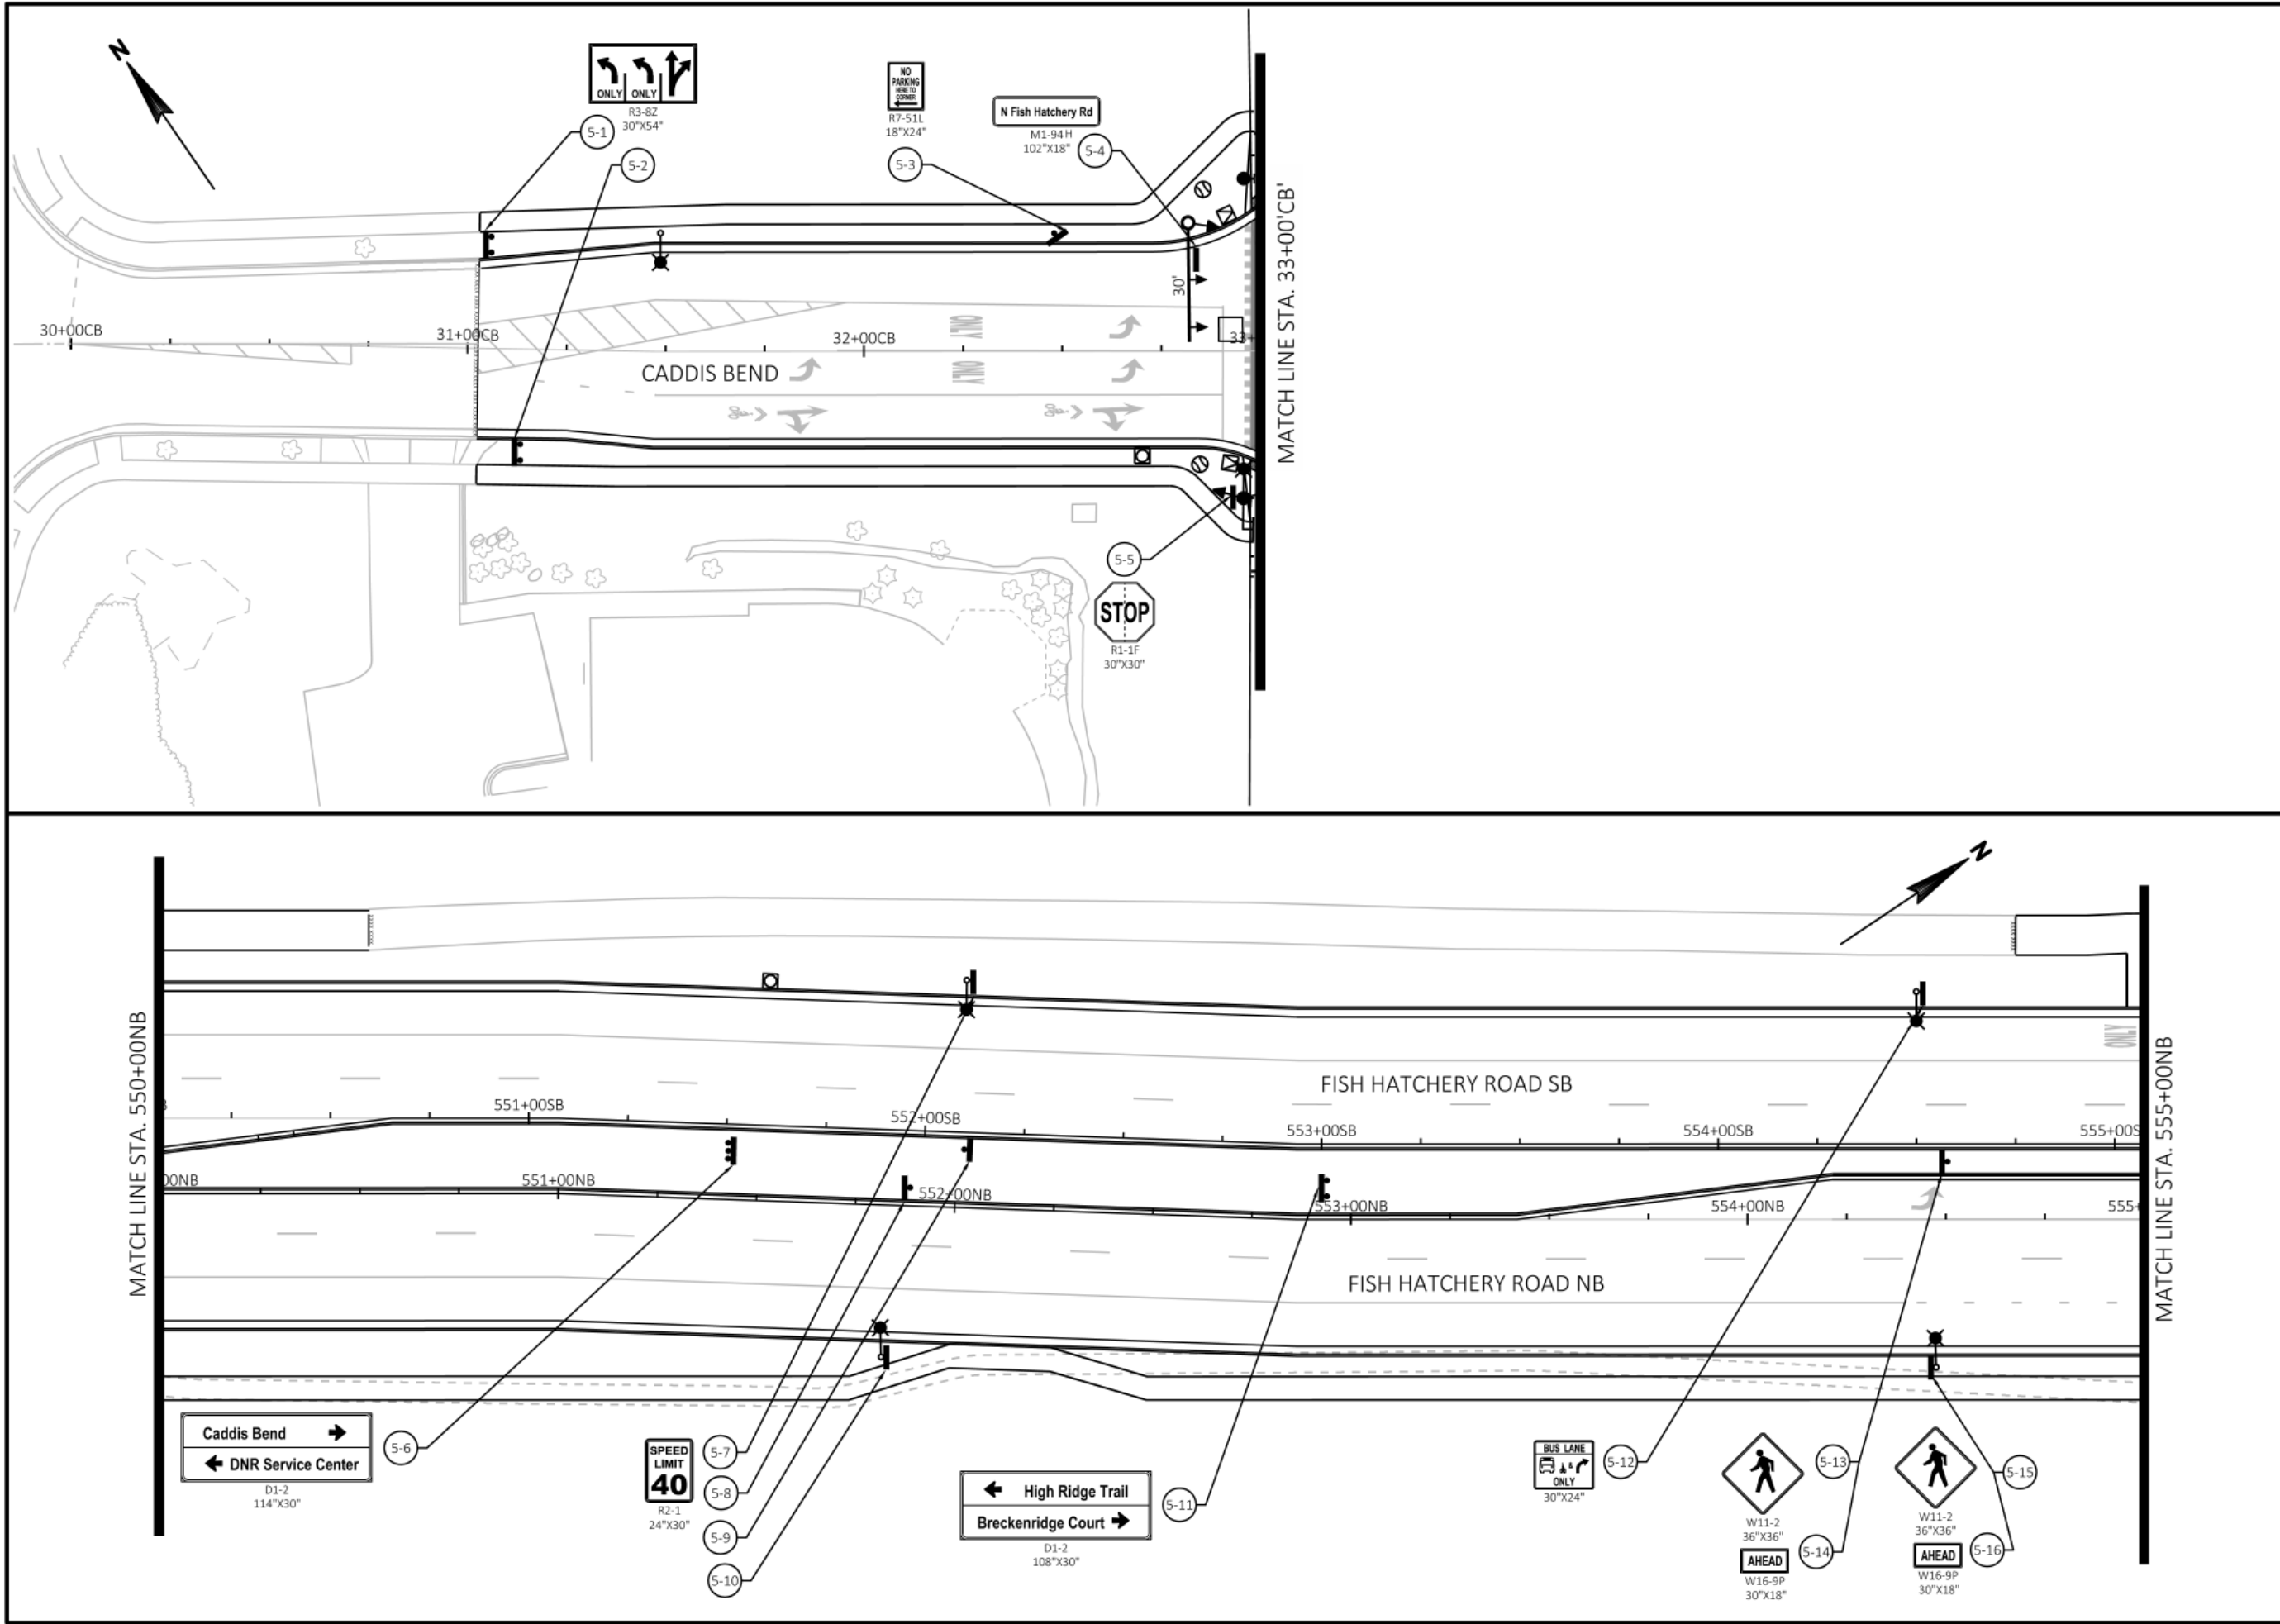

KL
Engineering
[A] Better Experience
5400 King James Way
Suite 200
Madison, WI. 53719
Phone: (608) 663-1218
Phone: (800)-810-4012
http://klengineering.com
email@klengineering.com

CITY OF FITCHBURG

PERMANENT SIGNING

Project No: 19-3488
Date: OCTOBER 2019
Designed By: SDH
Drafted By: JAL
Checked By: LMW

Revisions: 12-13-2019

SHEET NO.

5 OF 18

FILE NAME: G:\FITCHBURG\18013-000\CIVIL\3DSHEETS\PLAN\SIGNING & MARKING\FHR_PS.DWG
PLOT BY: KL ENGINEERING
PLOT DATE: 12/13/2019 10:52 AM

APPROVED FOR CONSTRUCTION

12/16/2019

KL
Engineering
[A] Better Experience
5400 King James Way
Suite 200
Madison, WI 53719
Phone: (608) 663-1218
Phone: (800)-810-4012
http://klengineering.com
email@klengineering.com

CITY OF FITCHBURG



PERMANENT SIGNING


Project No: 19-3488
Date: OCTOBER 2019
Designed By: SDH
Drafted By: JAL
Checked By: LMW

Revisions: 12-13-2019

SHEET NO.

6 OF 18

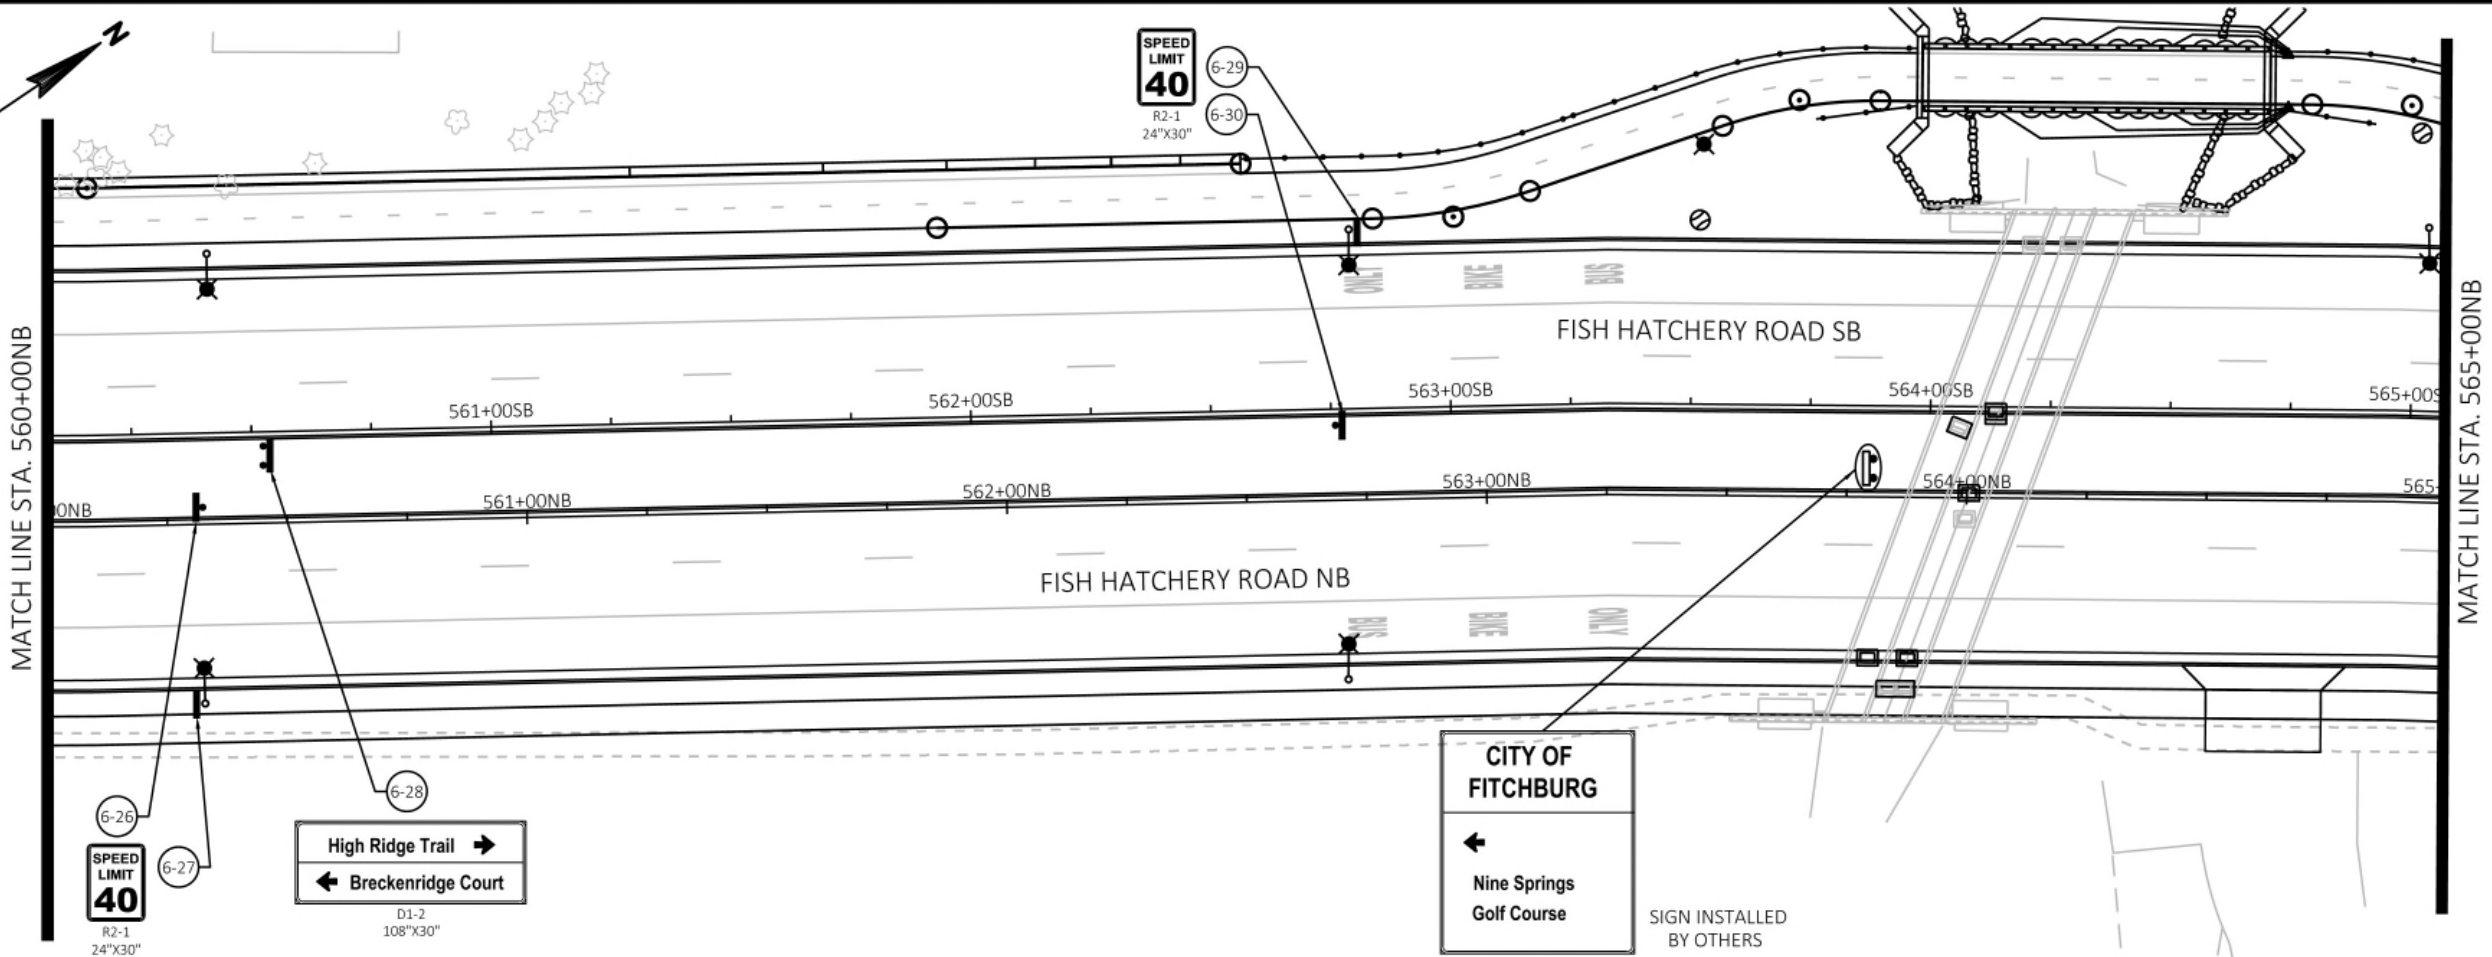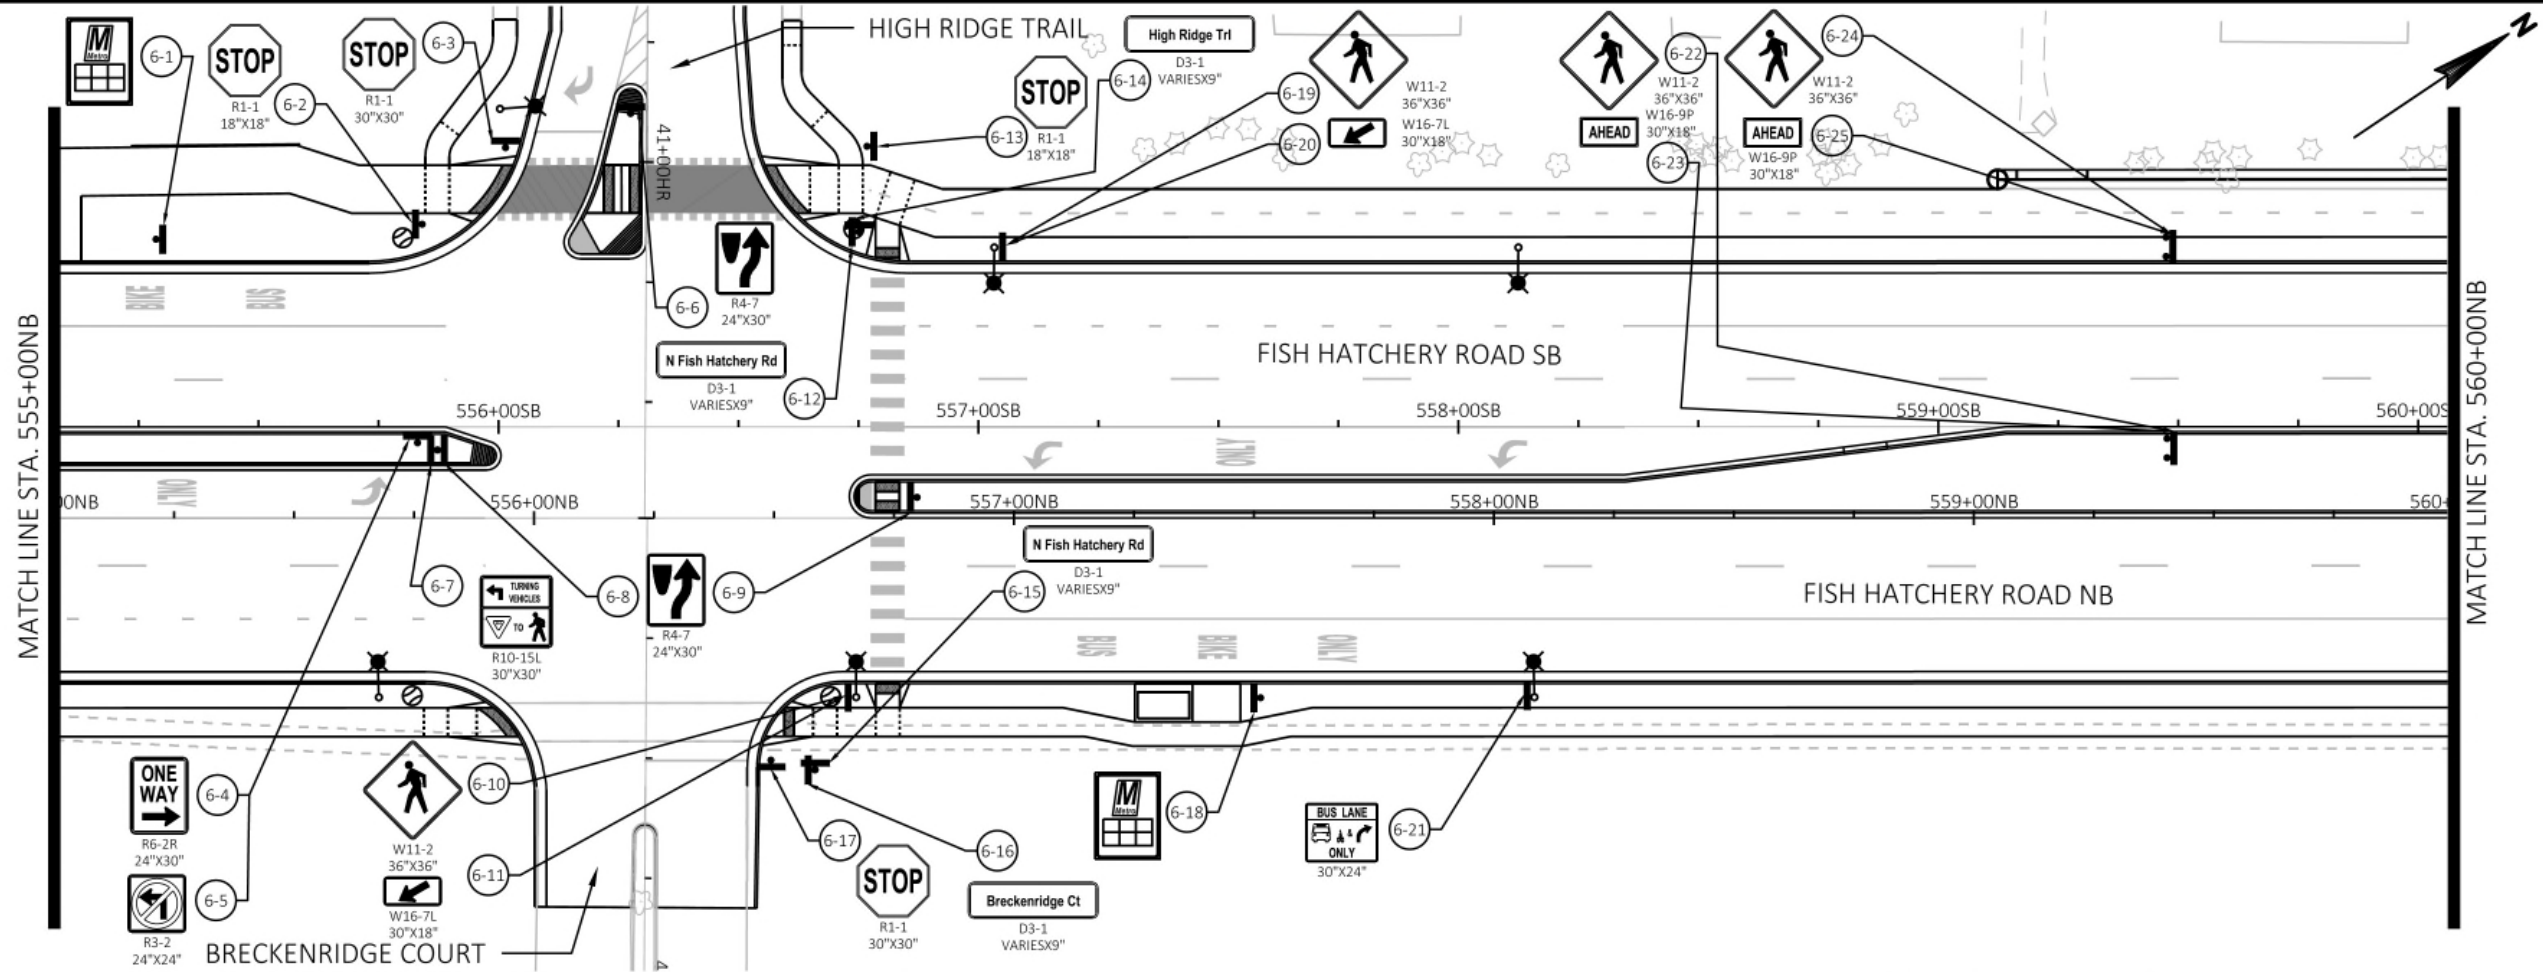

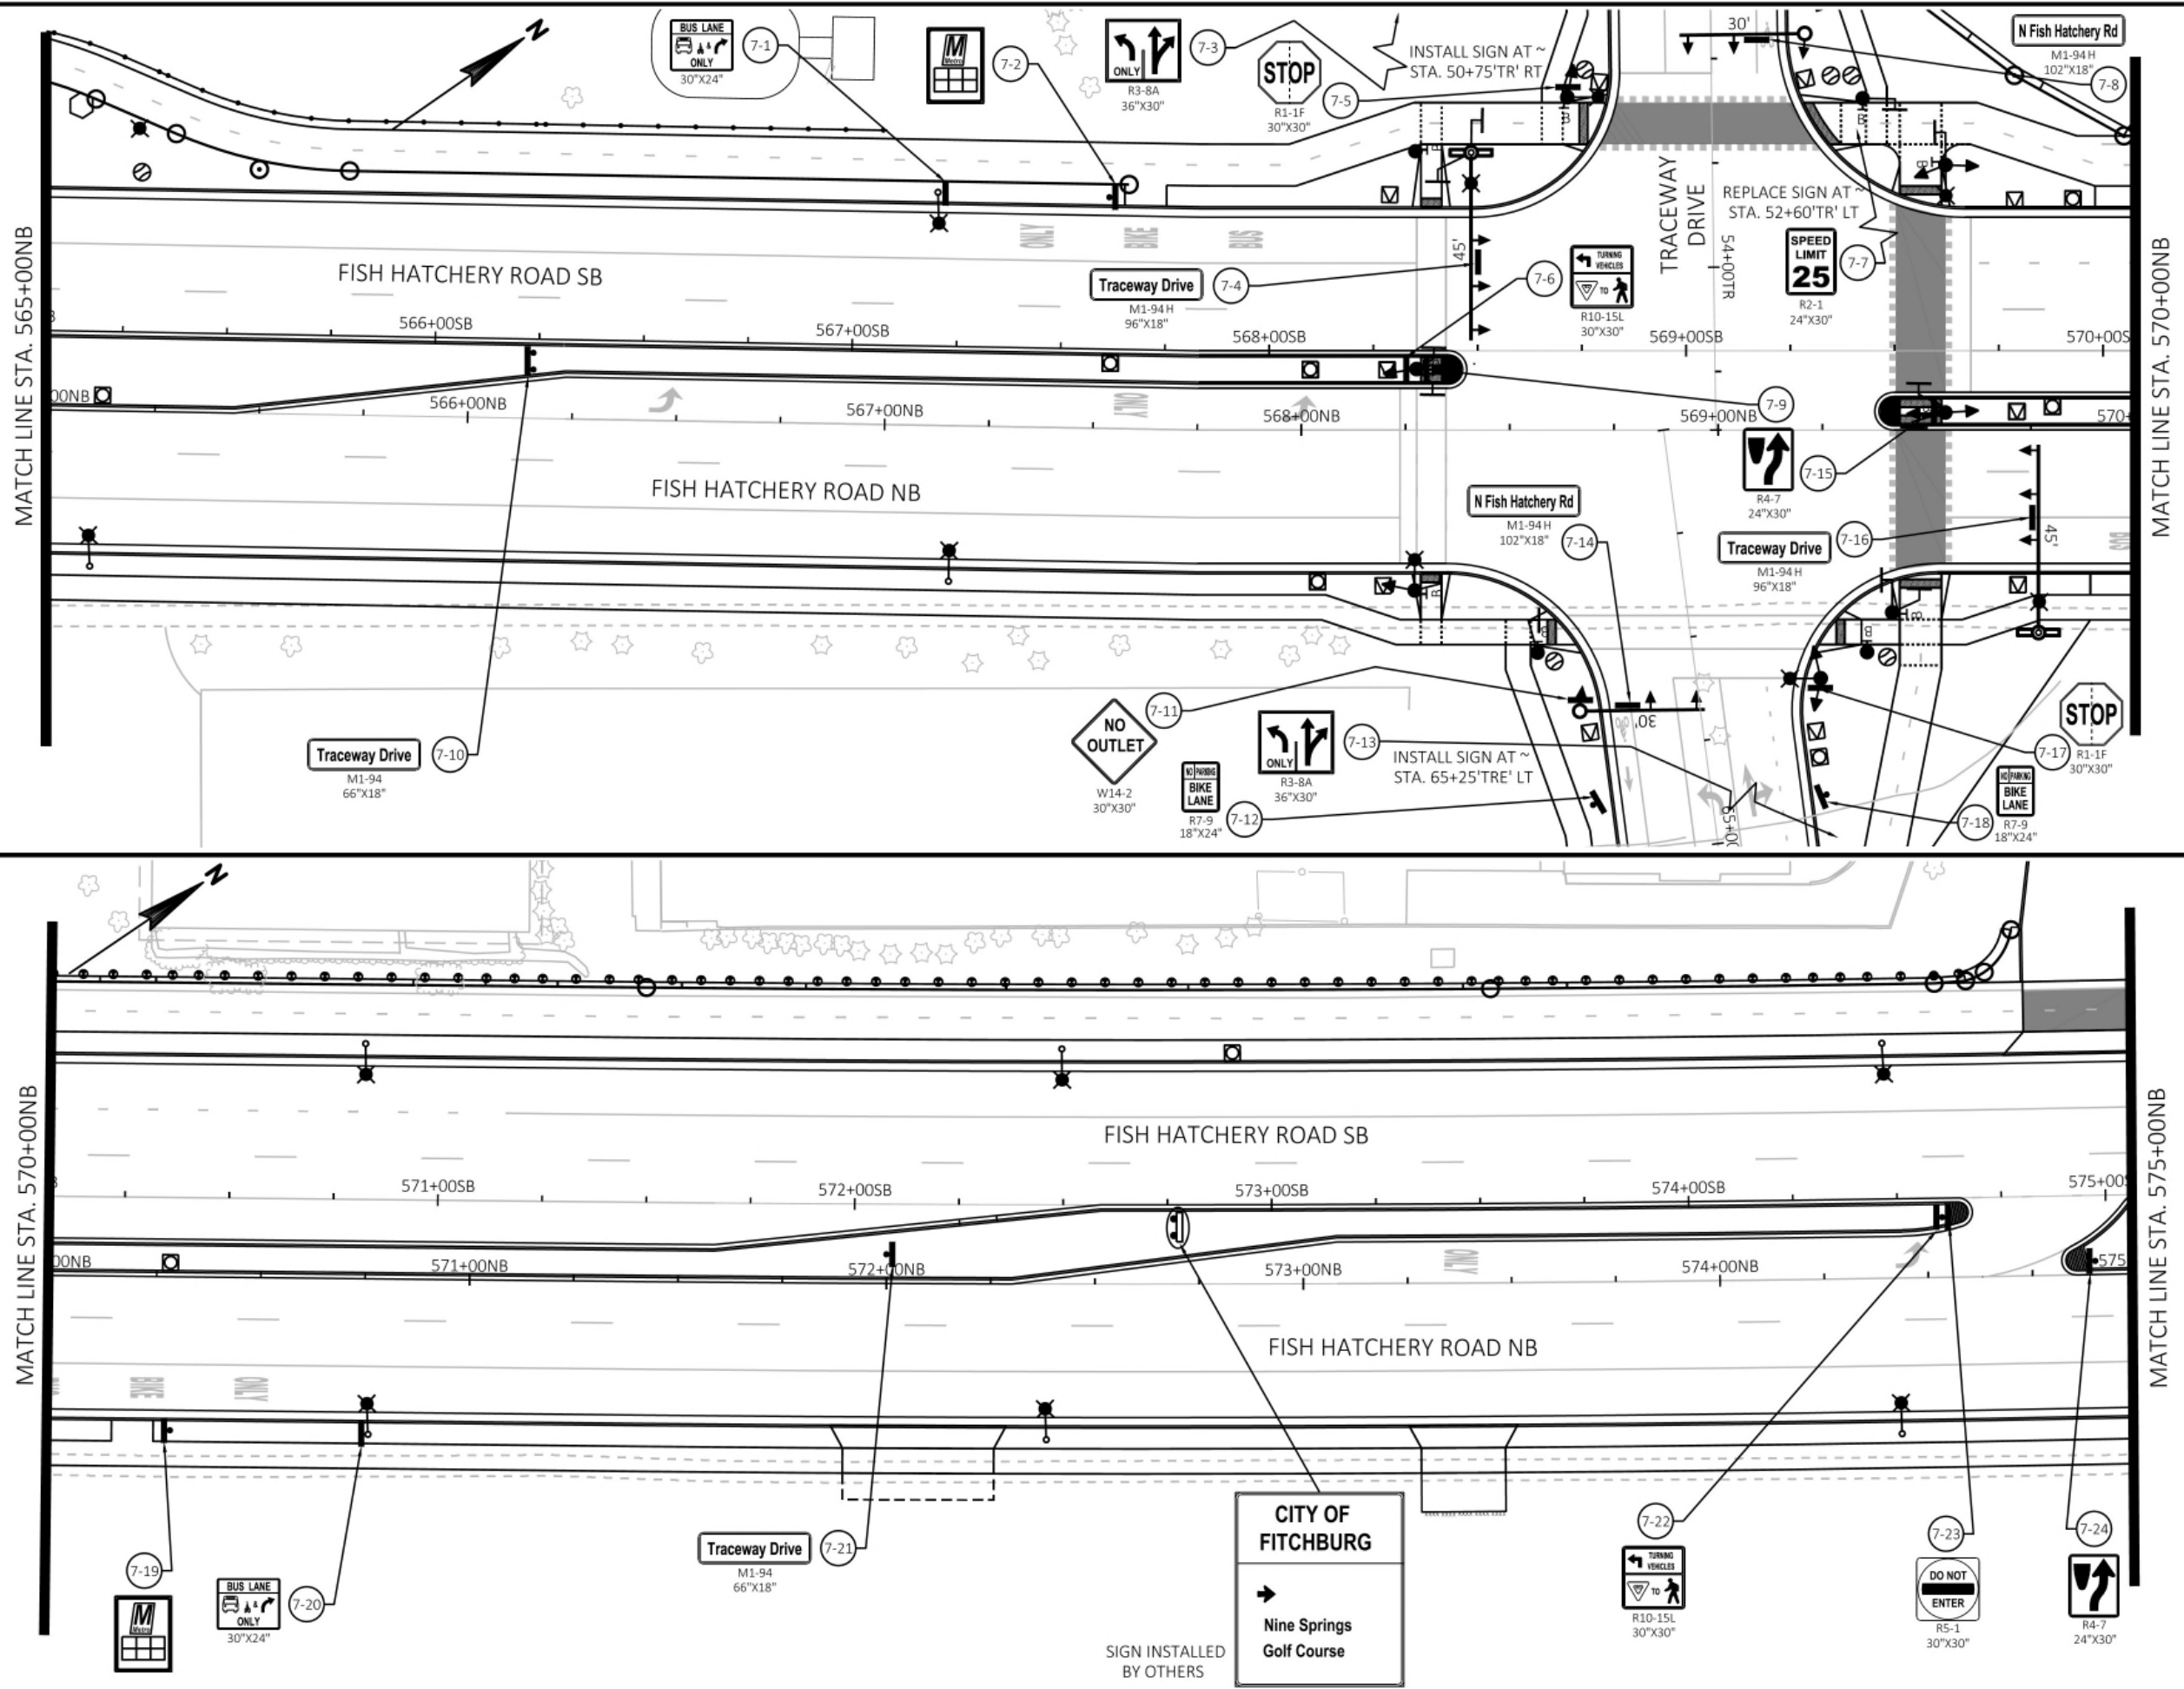


KL Engineering
[A] Better Experience
5400 King James Way
Suite 200
Madison, WI 53719
Phone: (608) 663-1218
Phone: (800)-810-4012
http://klengineering.com
email@klengineering.com

CITY OF FITCHBURG
PERMANENT SIGNING

Project No: 19-3488
Date: OCTOBER 2019
Designed By: SDH
Drafted By: JAL
Checked By: LMW

Revisions: 12-13-2019

SHEET NO.
7 OF 18

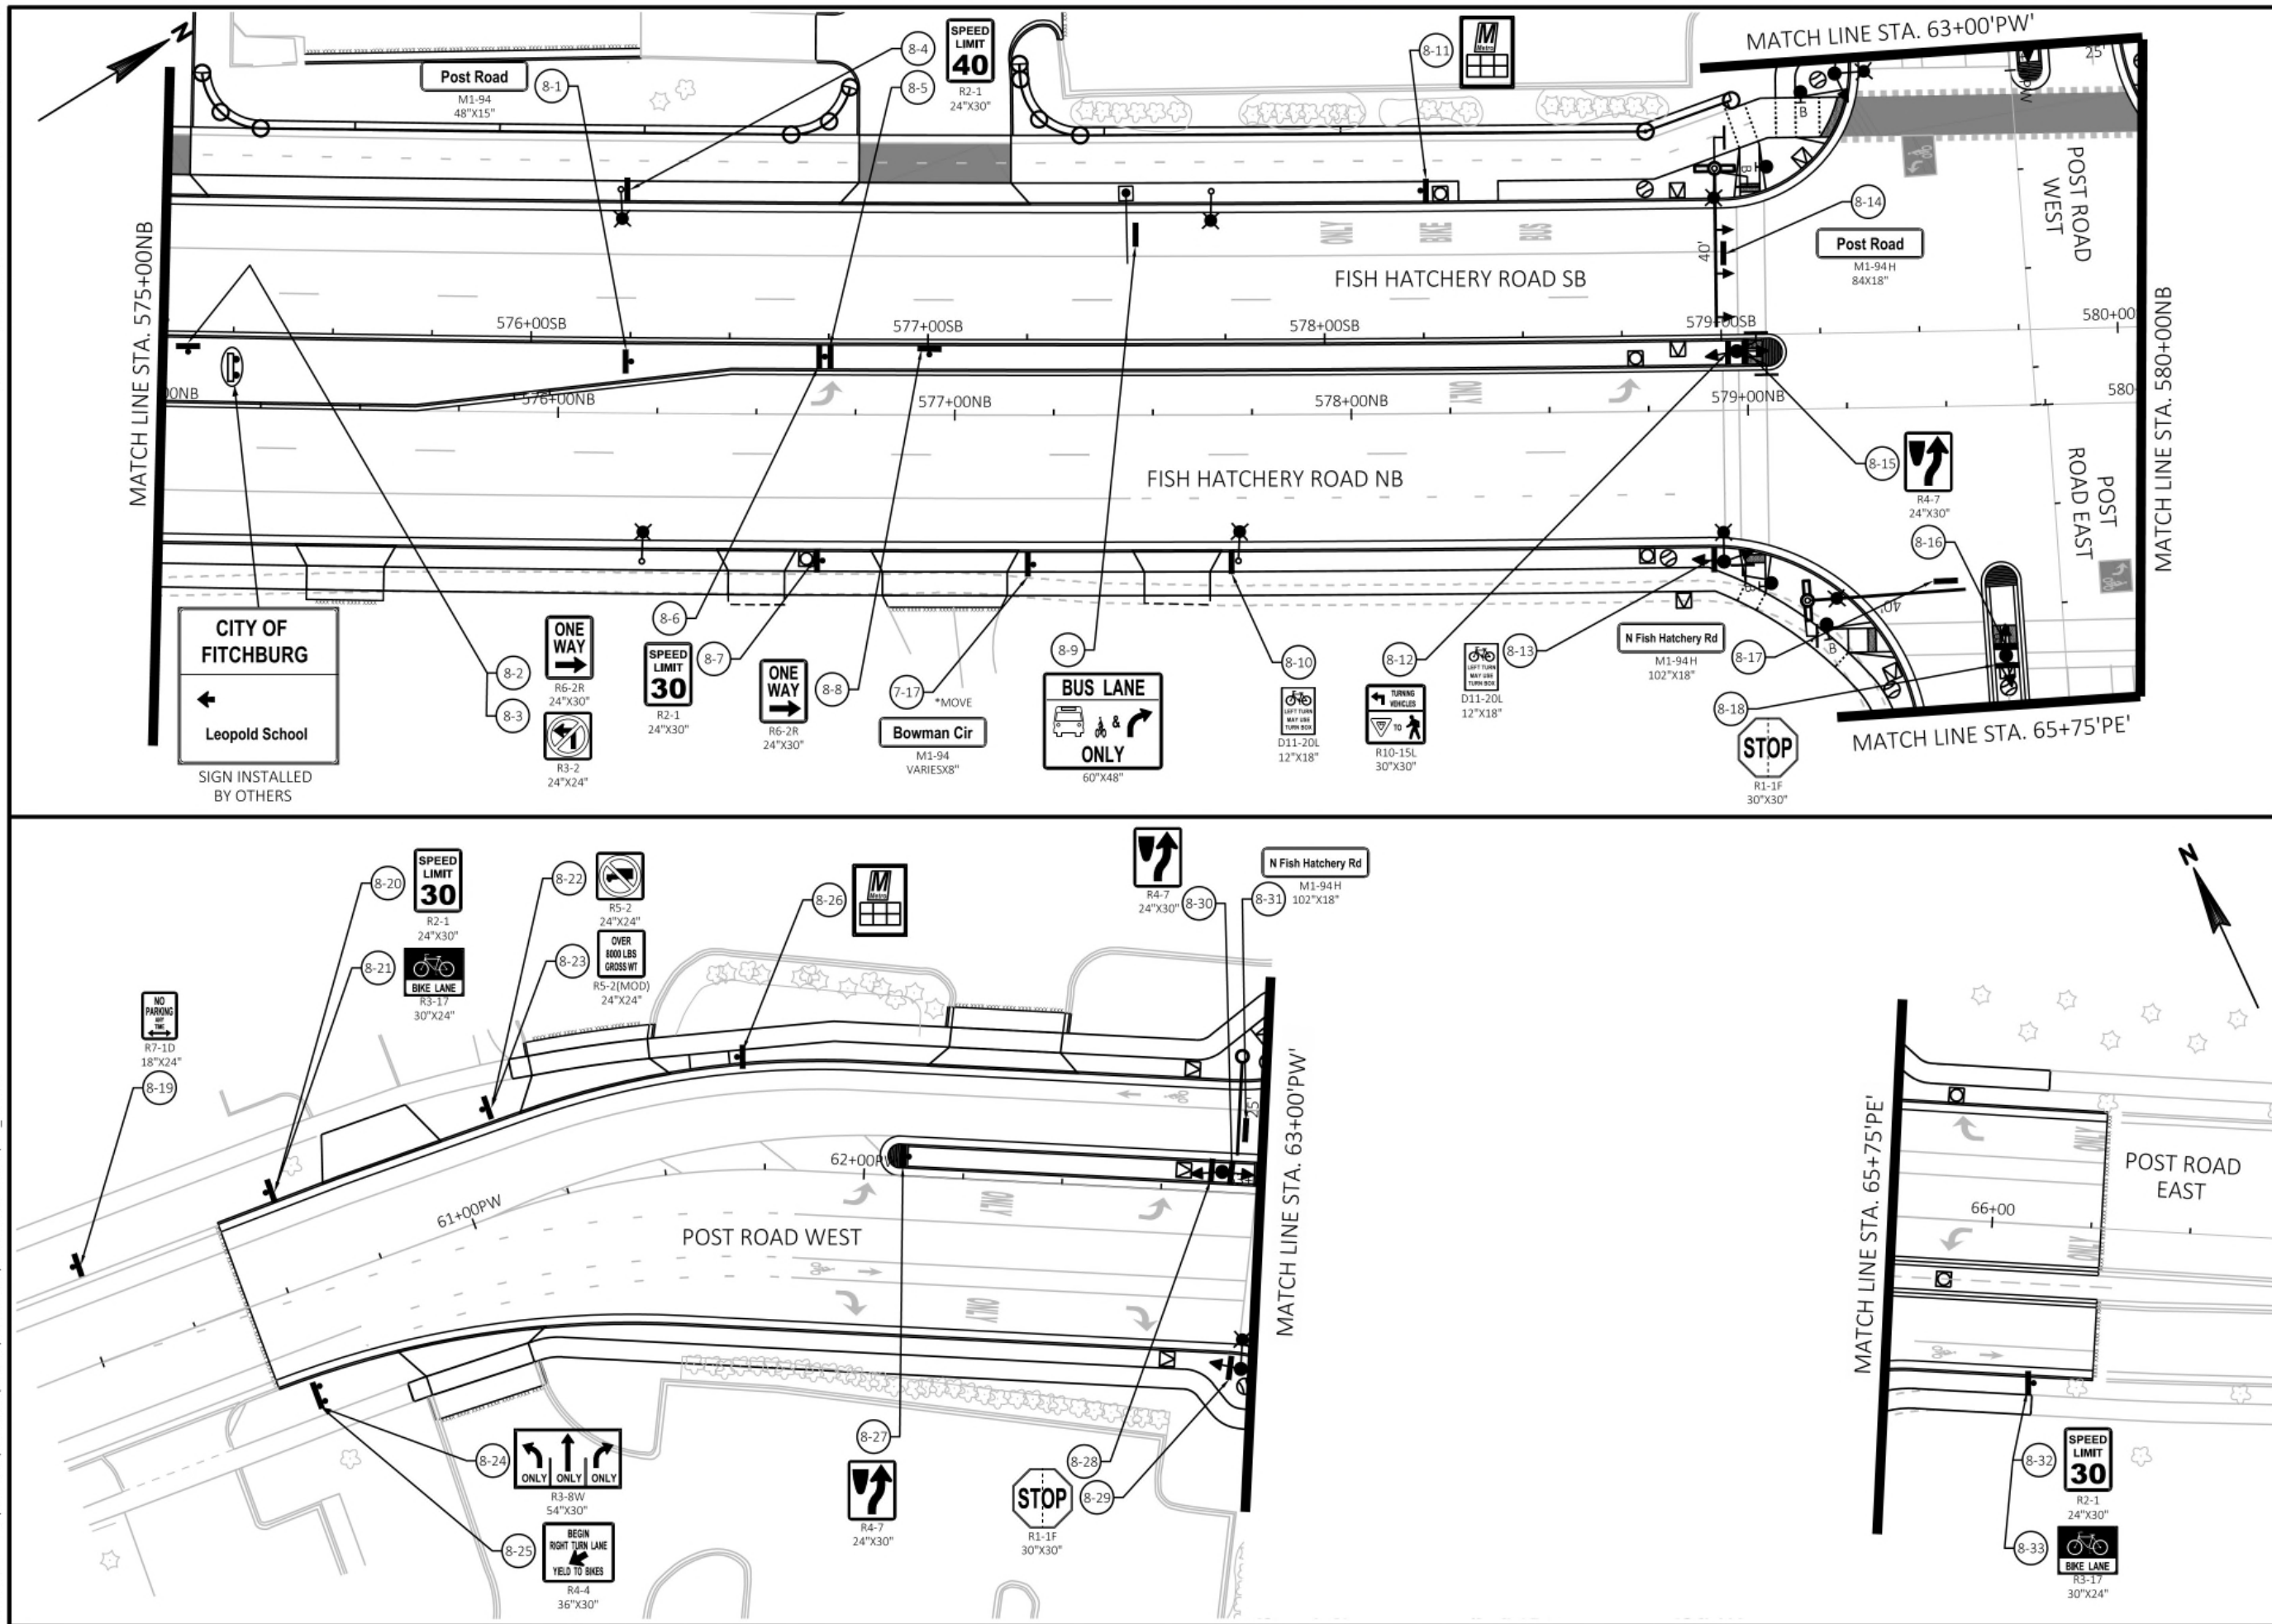

KL Engineering
[A] Better Experience
5400 King James Way
Suite 200
Madison, WI. 53719
Phone: (608) 663-1218
Phone: (800)-810-4012
http://klengineering.com
email@klengineering.com



CITY OF FITCHBURG
PERMANENT SIGNING

Project No: 19-3488
Date: OCTOBER 2019
Designed By: SDH
Drafted By: JAL
Checked By: LMW

Revisions: 12-13-2019

SHEET NO.

8 OF 18

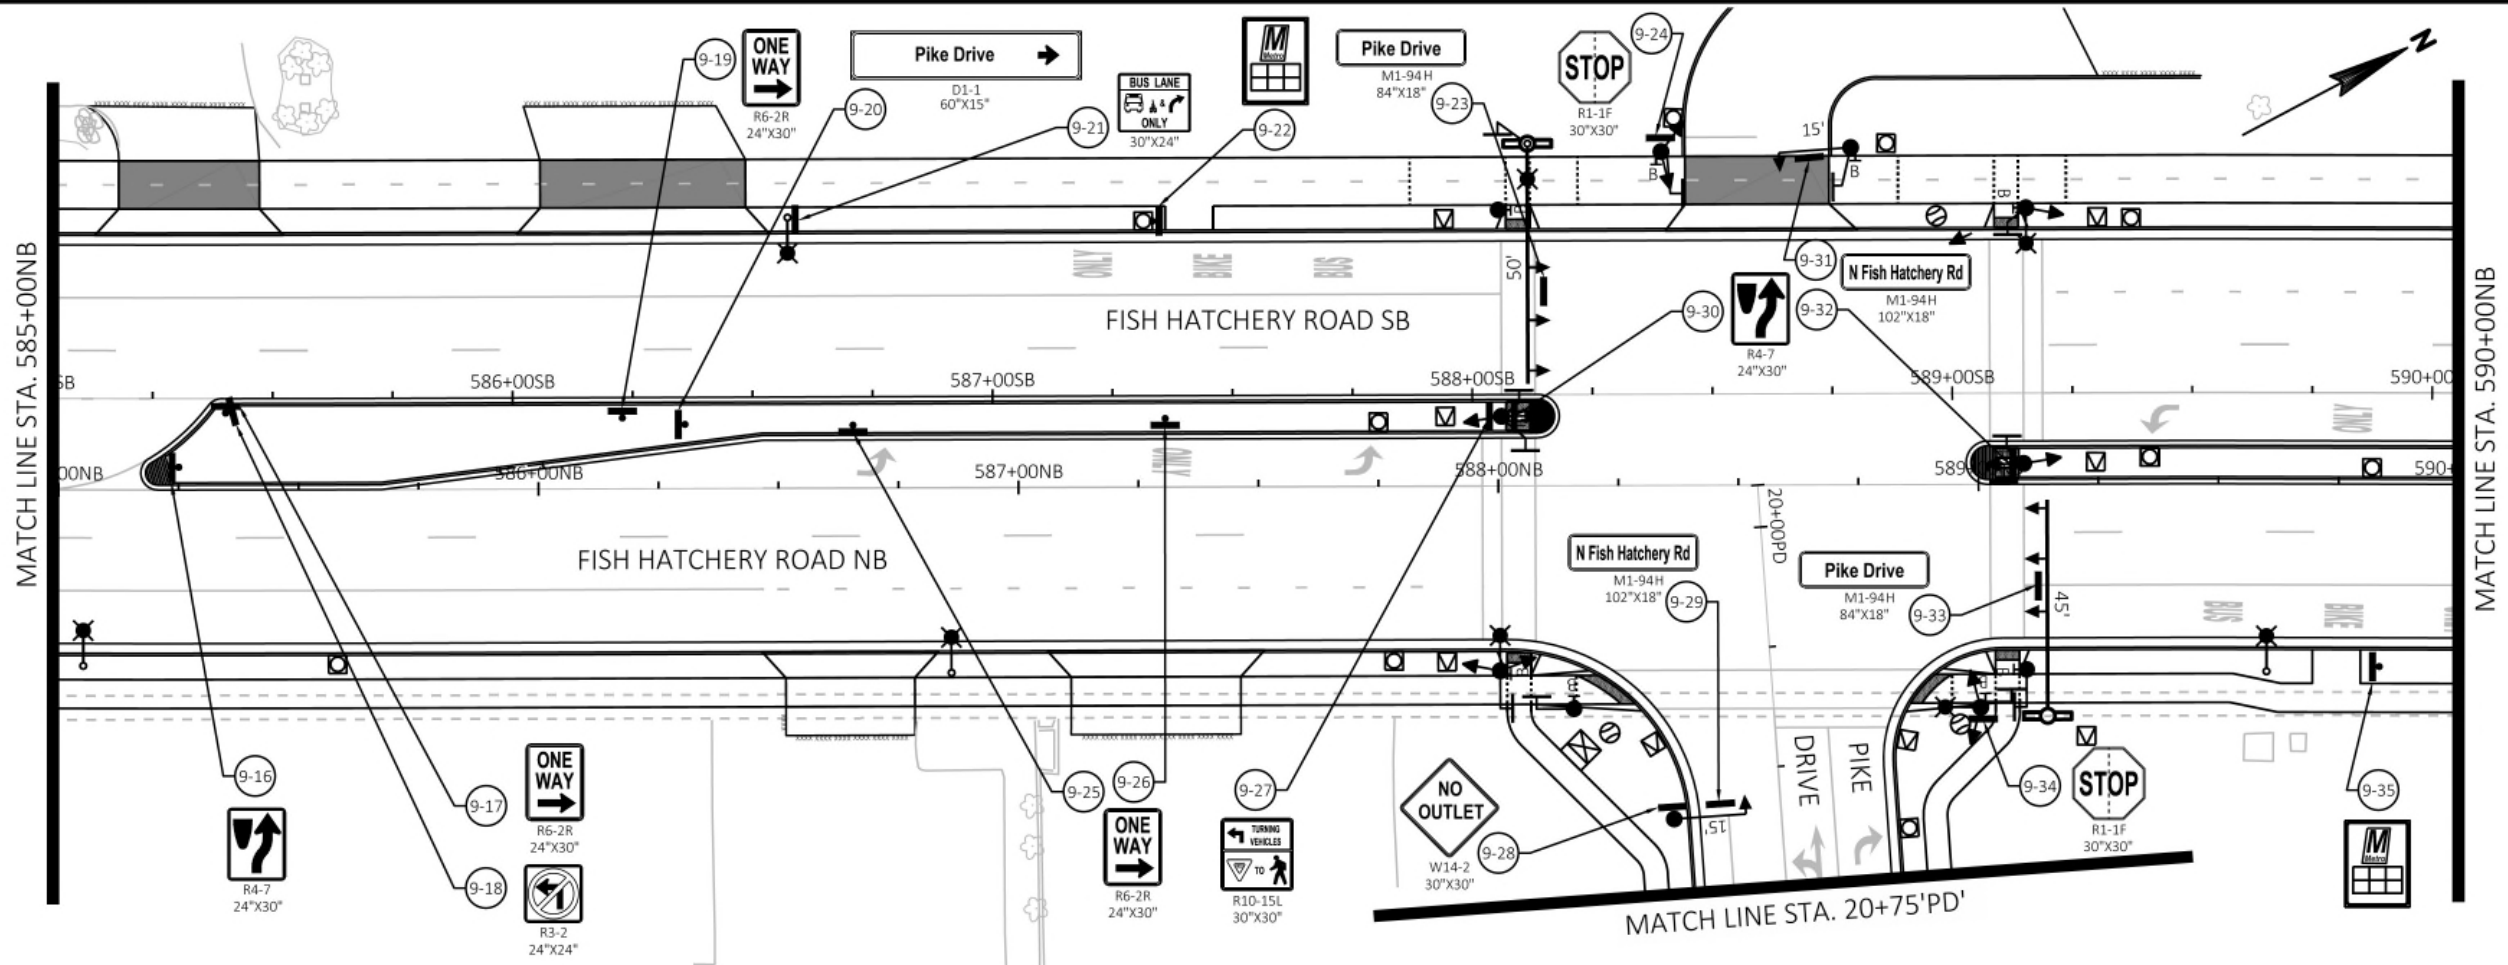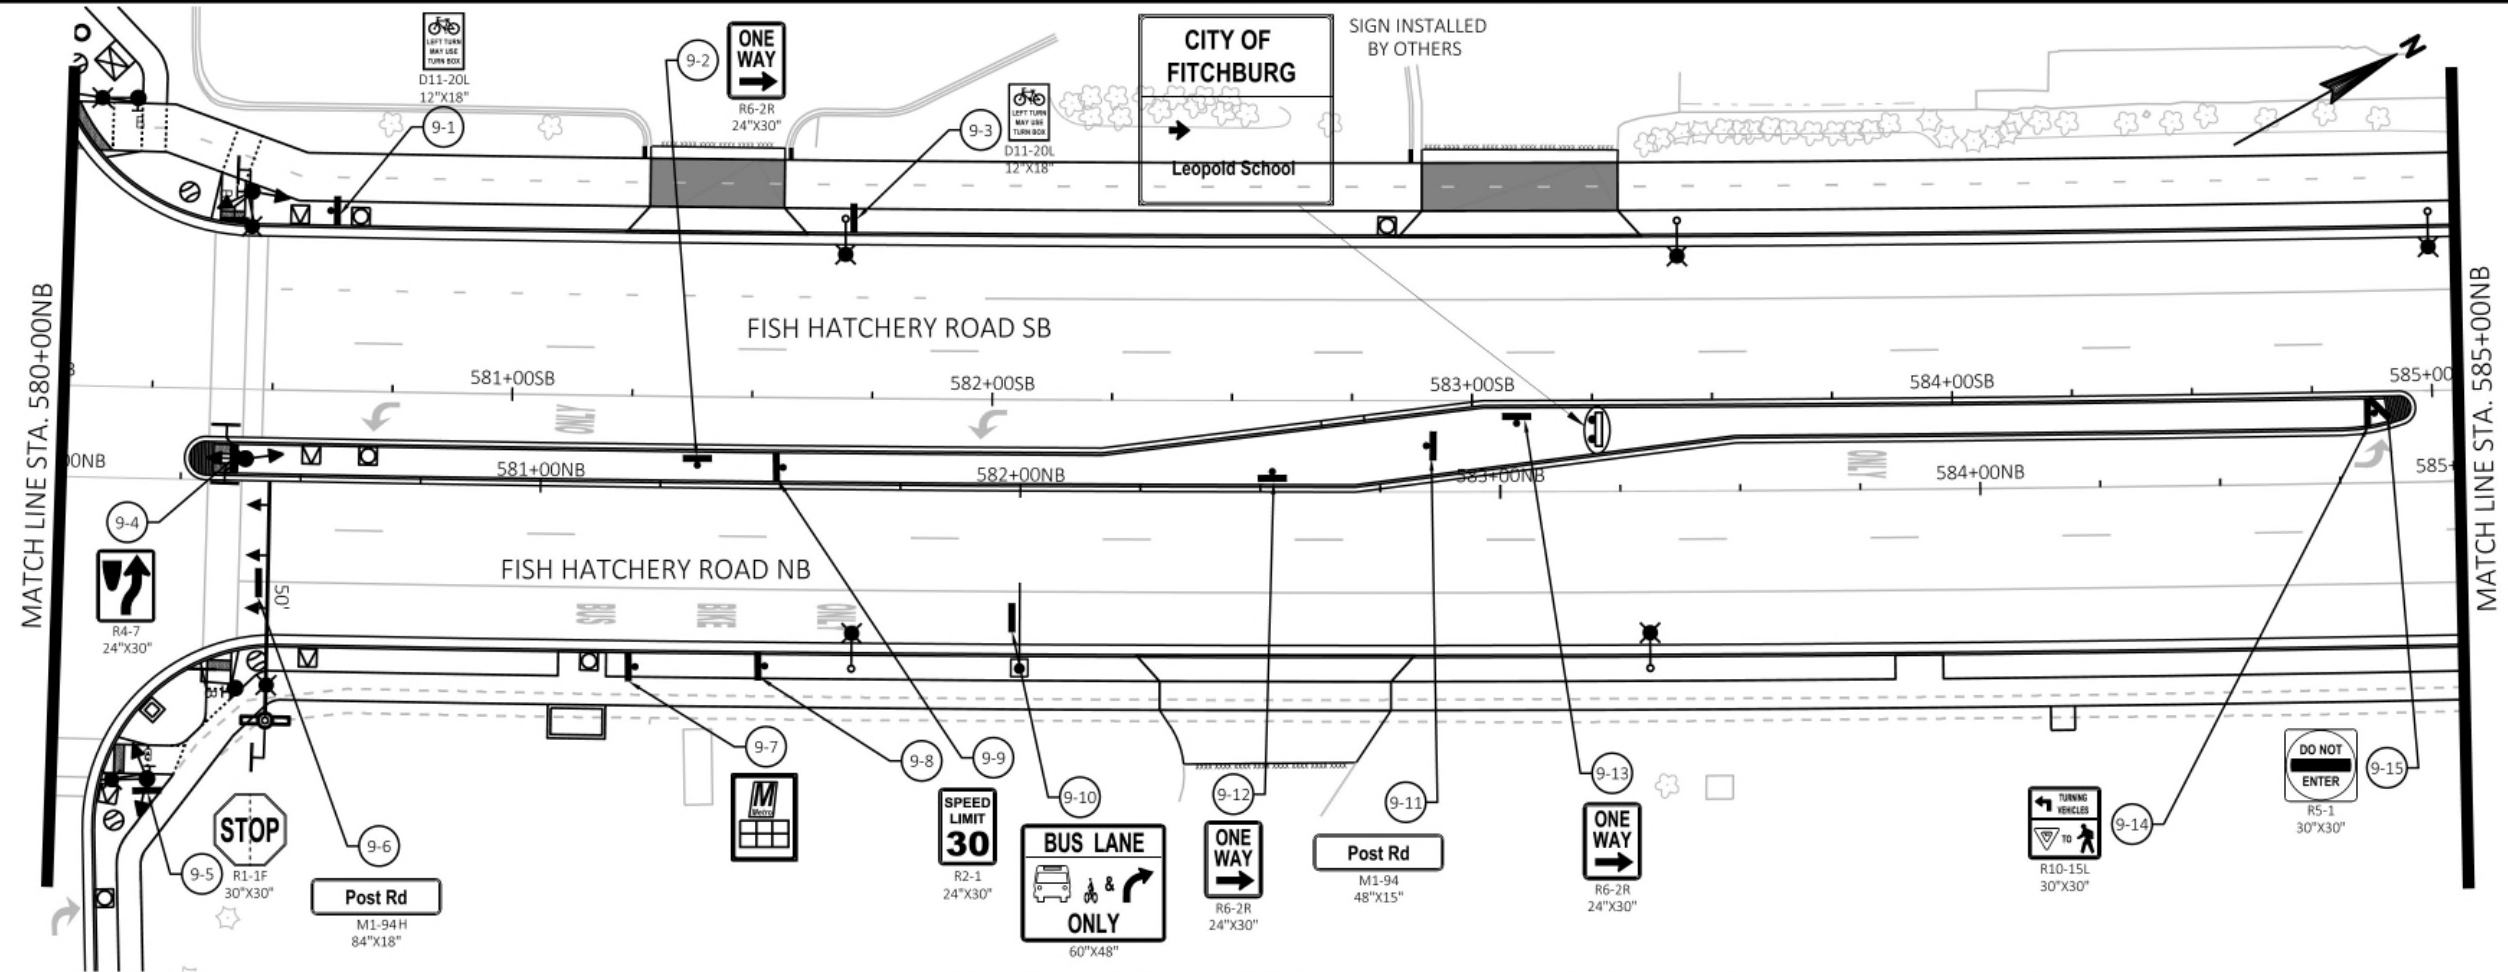

KL Engineering
[A] Better Experience
5400 King James Way
Suite 200
Madison, WI 53719
Phone: (608) 663-1218
Phone: (800)-810-4012
http://klengineering.com
email@klengineering.com

CITY OF FITCHBURG

PERMANENT SIGNING

Project No: 19-3488
Date: OCTOBER 2019
Designed By: SDH
Drafted By: JAL
Checked By: LMW

Revisions: 12-13-2019

SHEET NO.

9 OF 18



PERMANENT SIGNING

Project No: 19-3488
Date: OCTOBER 2019
Designed By: SDH
Drafted By: JAL
Checked By: LMW

Revisions: 12-13-2019


SHEET NO.

10 OF 18

FILE NAME: G:\FITCHBURG\18013-000\CIVIL\3DSHEETS\PLAN\SIGNING & MARKING\FHR_PS.DWG PLOT BY: KL ENGINEERING PLOT DATE: 12/13/2019 10:54 AM

APPROVED FOR CONSTRUCTION

12/16/2019

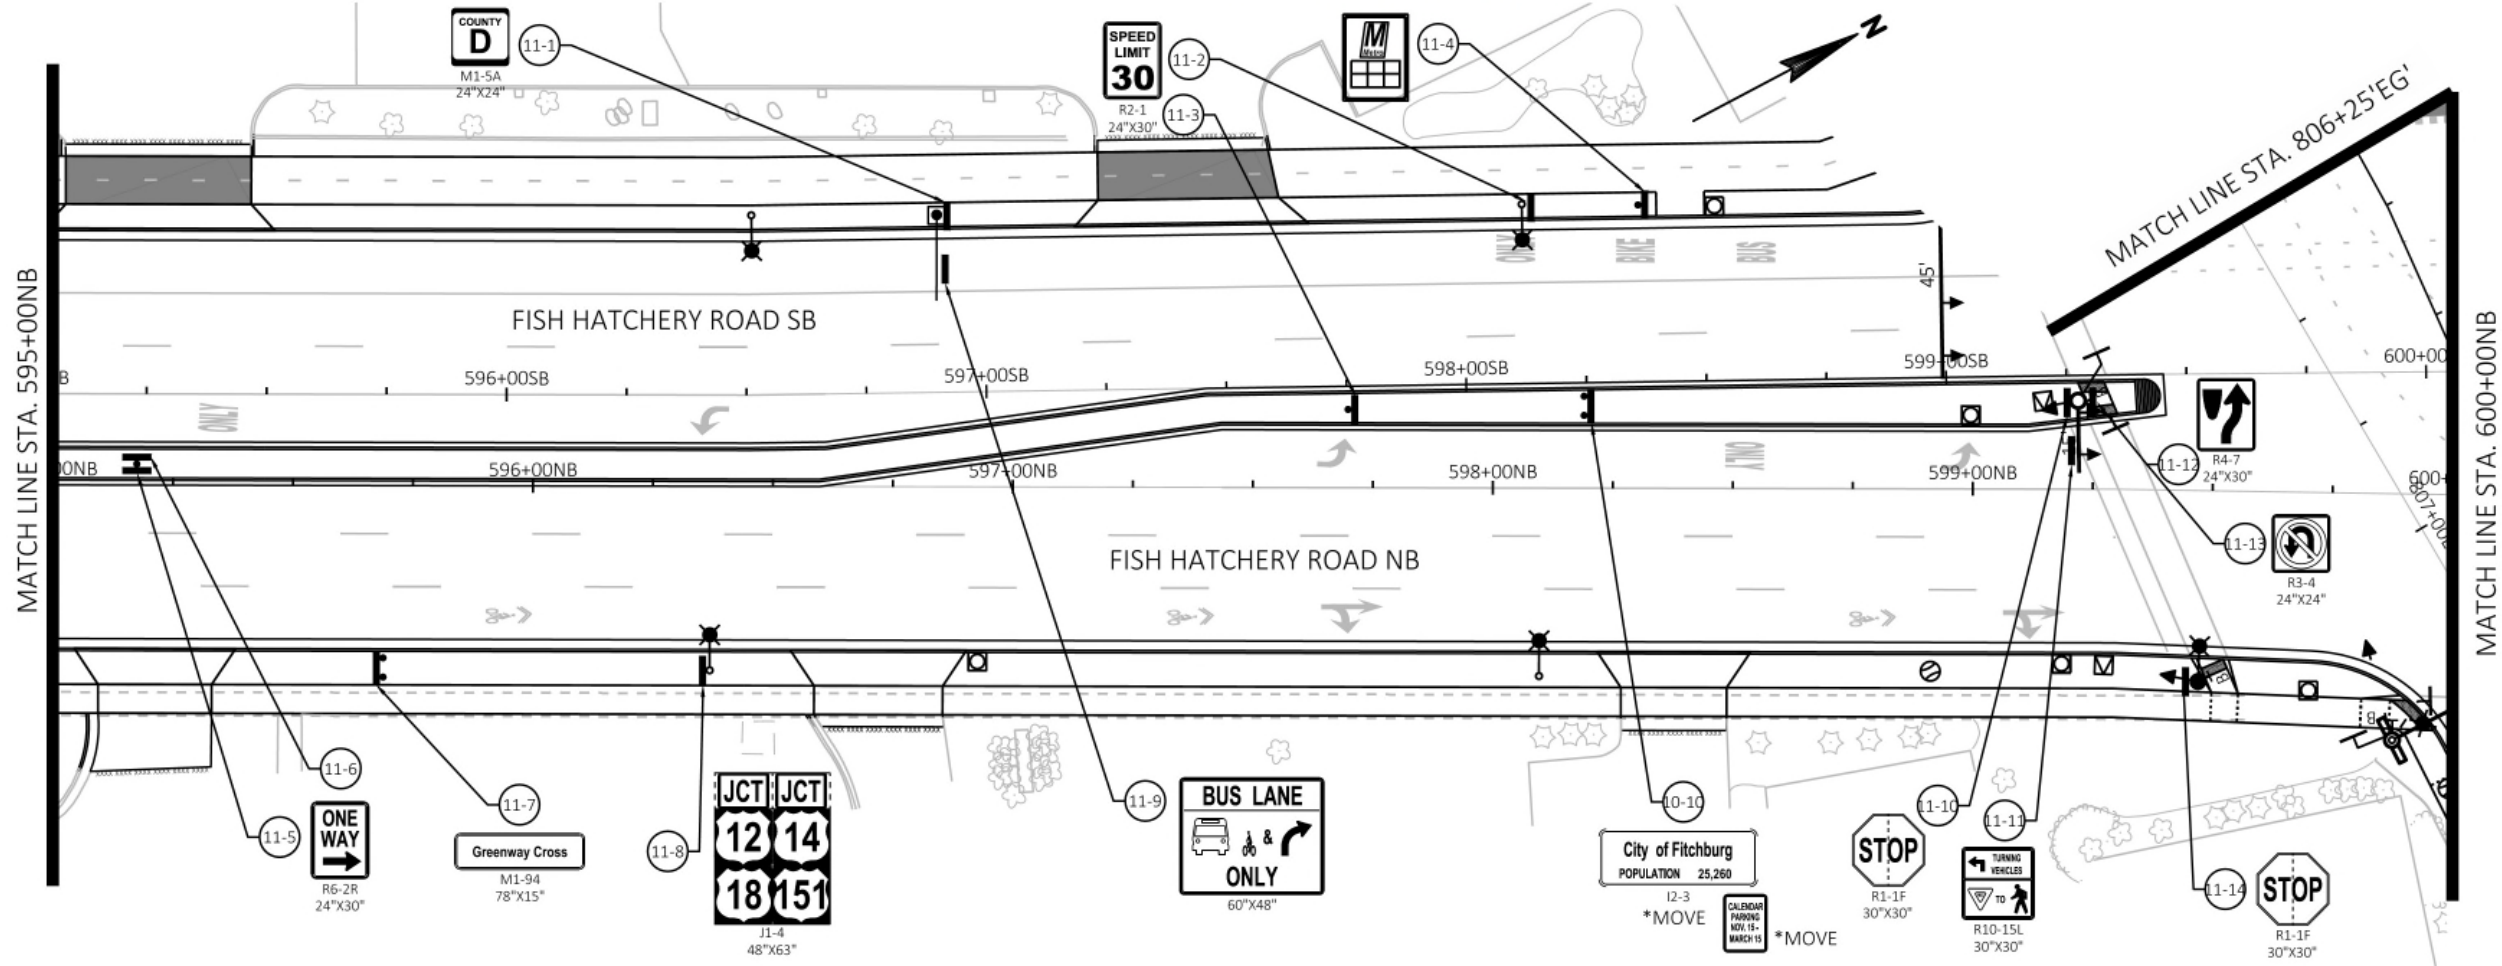

KL Engineering
[A] Better Experience
5400 King James Way
Suite 200
Madison, WI. 53719
Phone: (608) 663-1218
Phone: (800)-810-4012
http://klengineering.com
email@klengineering.com

CITY OF FITCHBURG


PERMANENT SIGNING

Project No: 19-3488
Date: OCTOBER 2019
Designed By: SDH
Drafted By: JAL
Checked By: LMW

Revisions: 12-13-2019

SHEET NO.


11 OF 18

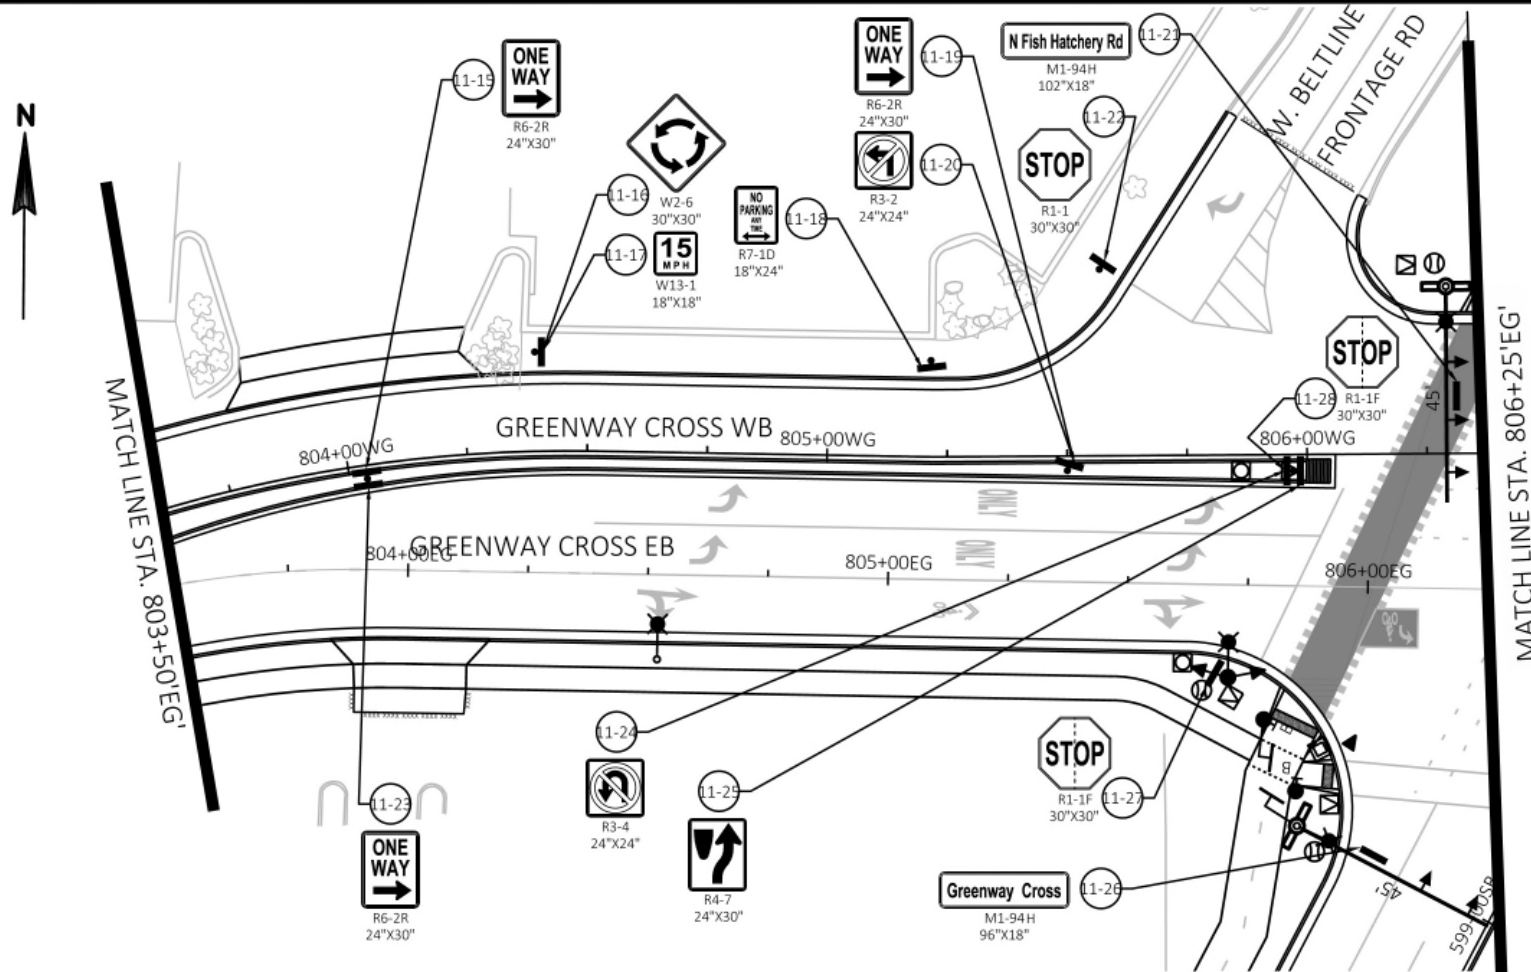

FILE NAME: G:\FITCHBURG\18013-000\CIVIL3D\SHEETS\PLANS\SIGNING & MARKING\FHR_PS.DWG
PLOT BY: KL ENGINEERING
PLOT DATE: 12/13/2019 10:54 AM

APPROVED FOR CONSTRUCTION

12/16/2019

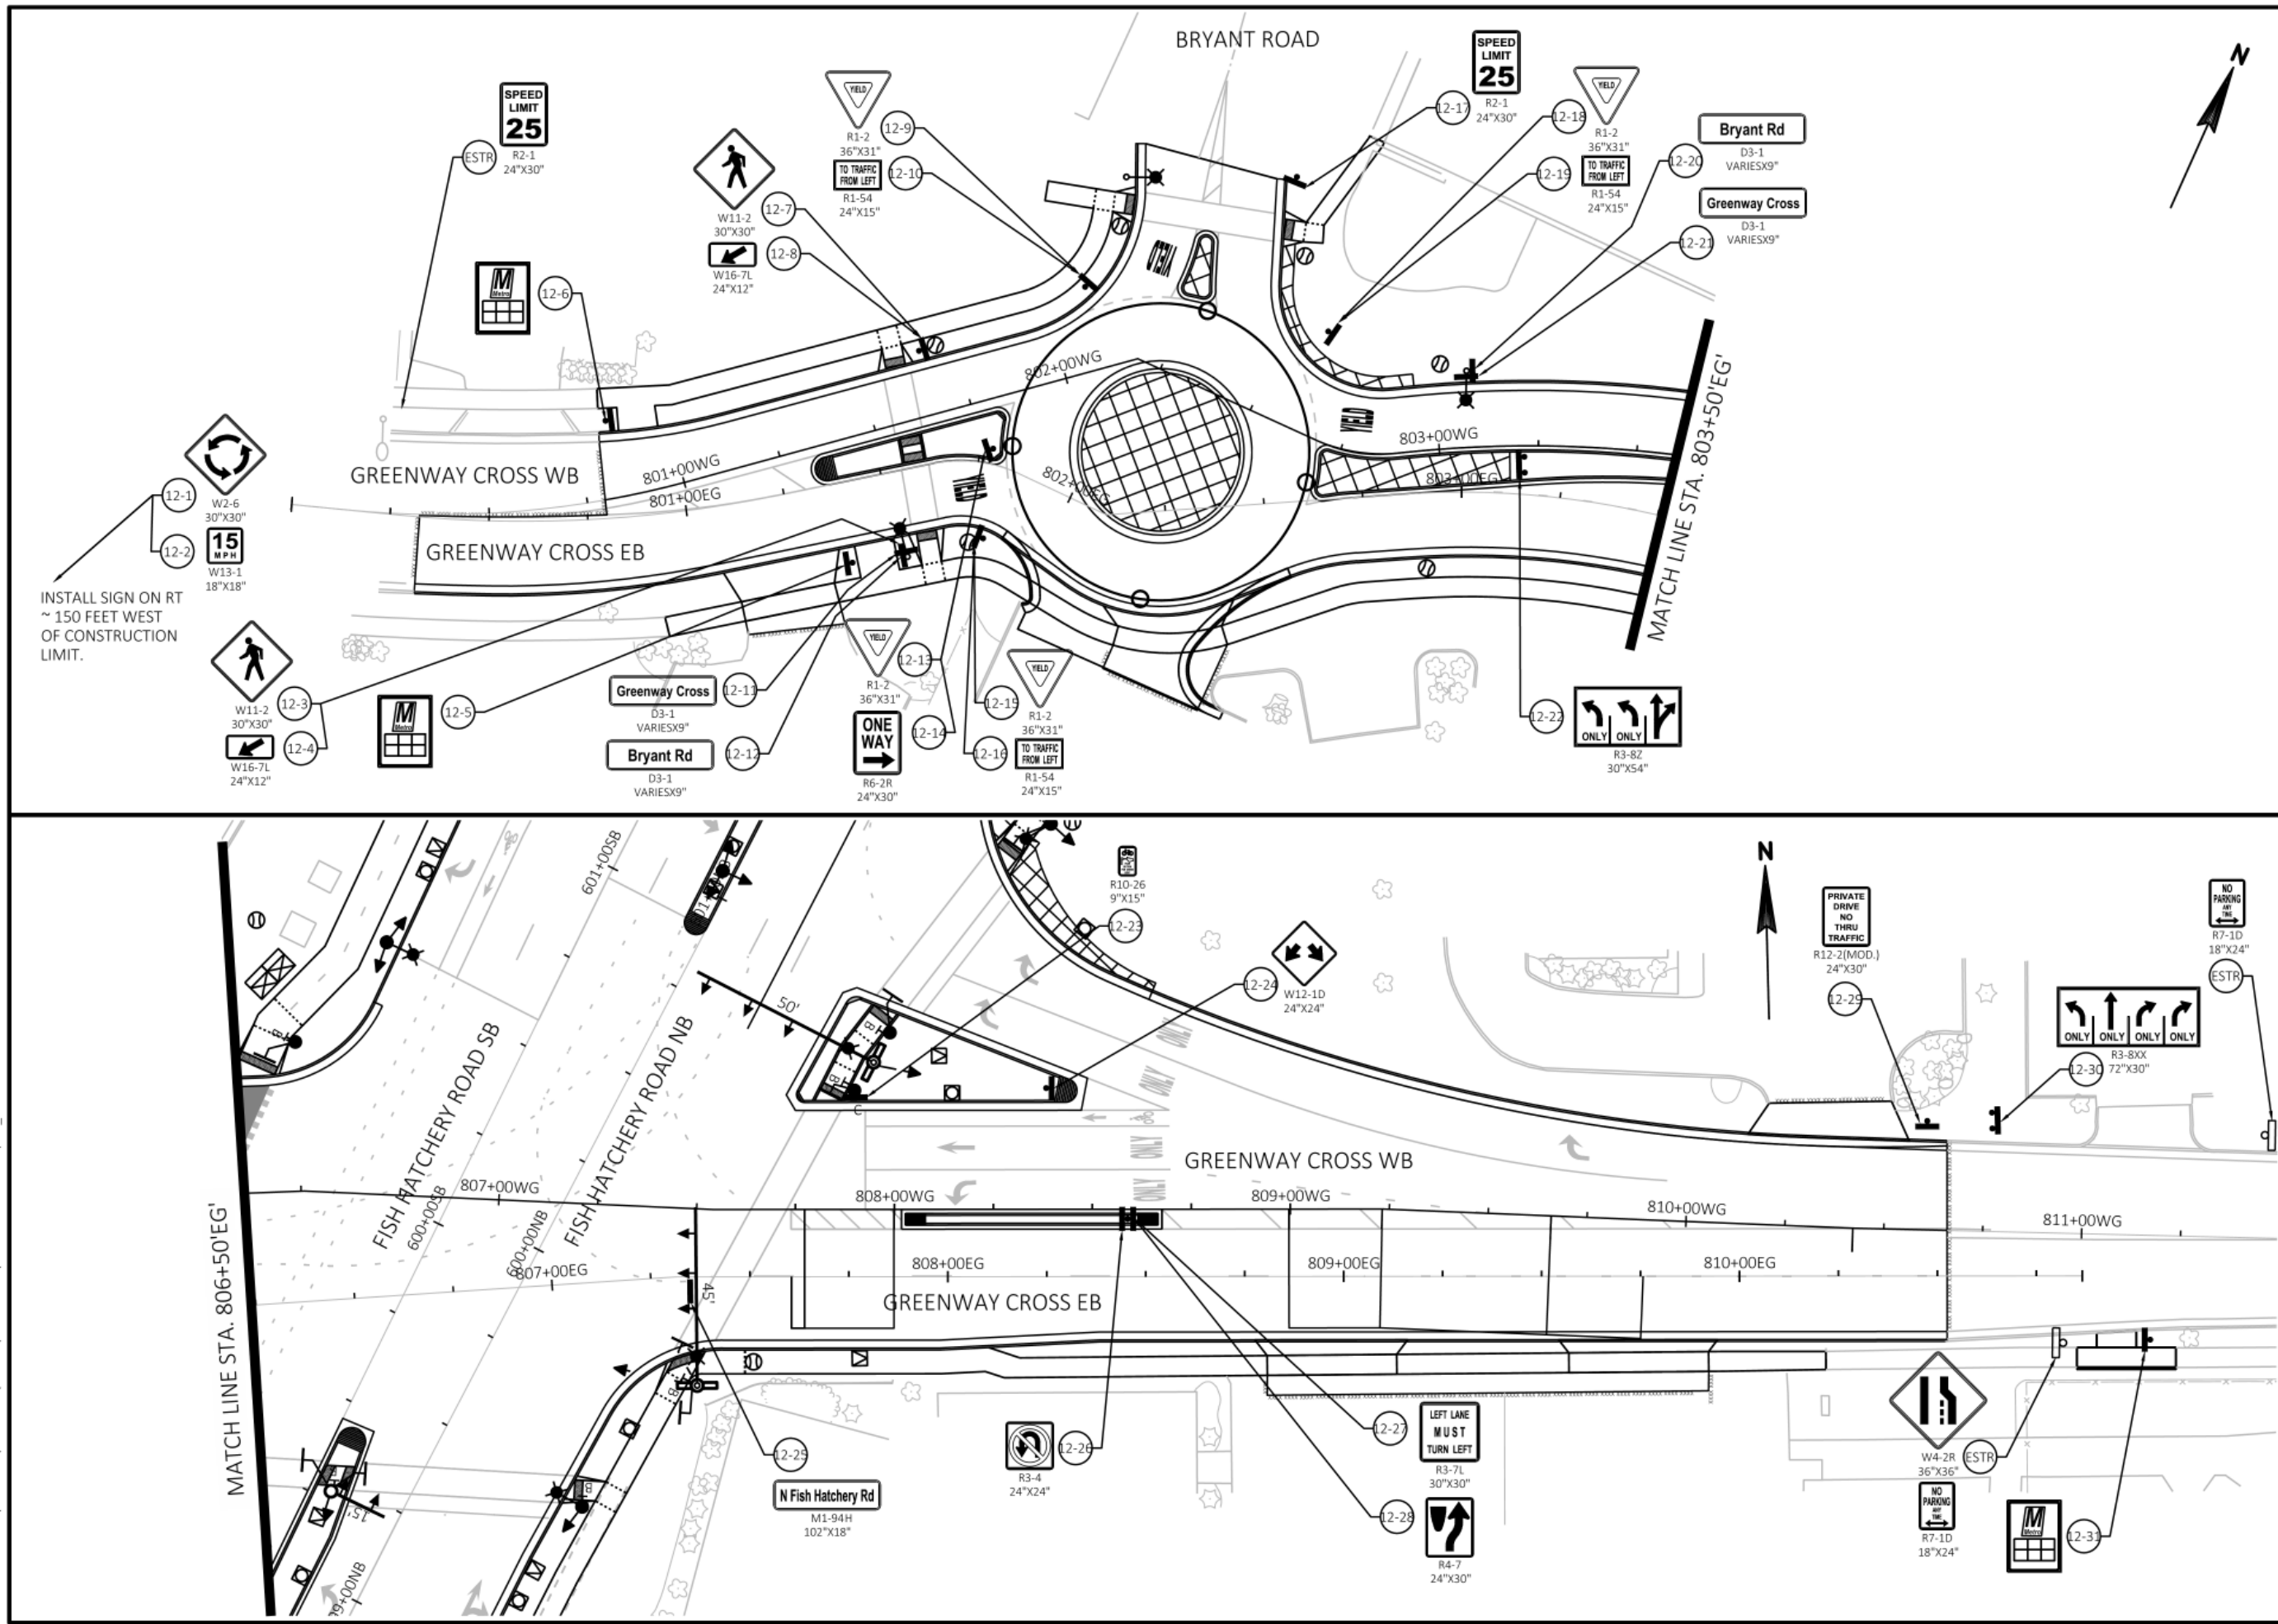

KL
Engineering
[A] Better Experience
5400 King James Way
Suite 200
Madison, WI. 53719
Phone: (608) 663-1218
Phone: (800)-810-4012
http://klengineering.com
email@klengineering.com

CITY OF FITCHBURG


PERMANENT SIGNING

Project No: 19-3488
Date: OCTOBER 2019
Designed By: SDH
Drafted By: JAL
Checked By: LMW

Revisions: 12-13-2019

SHEET NO.

12 OF 18

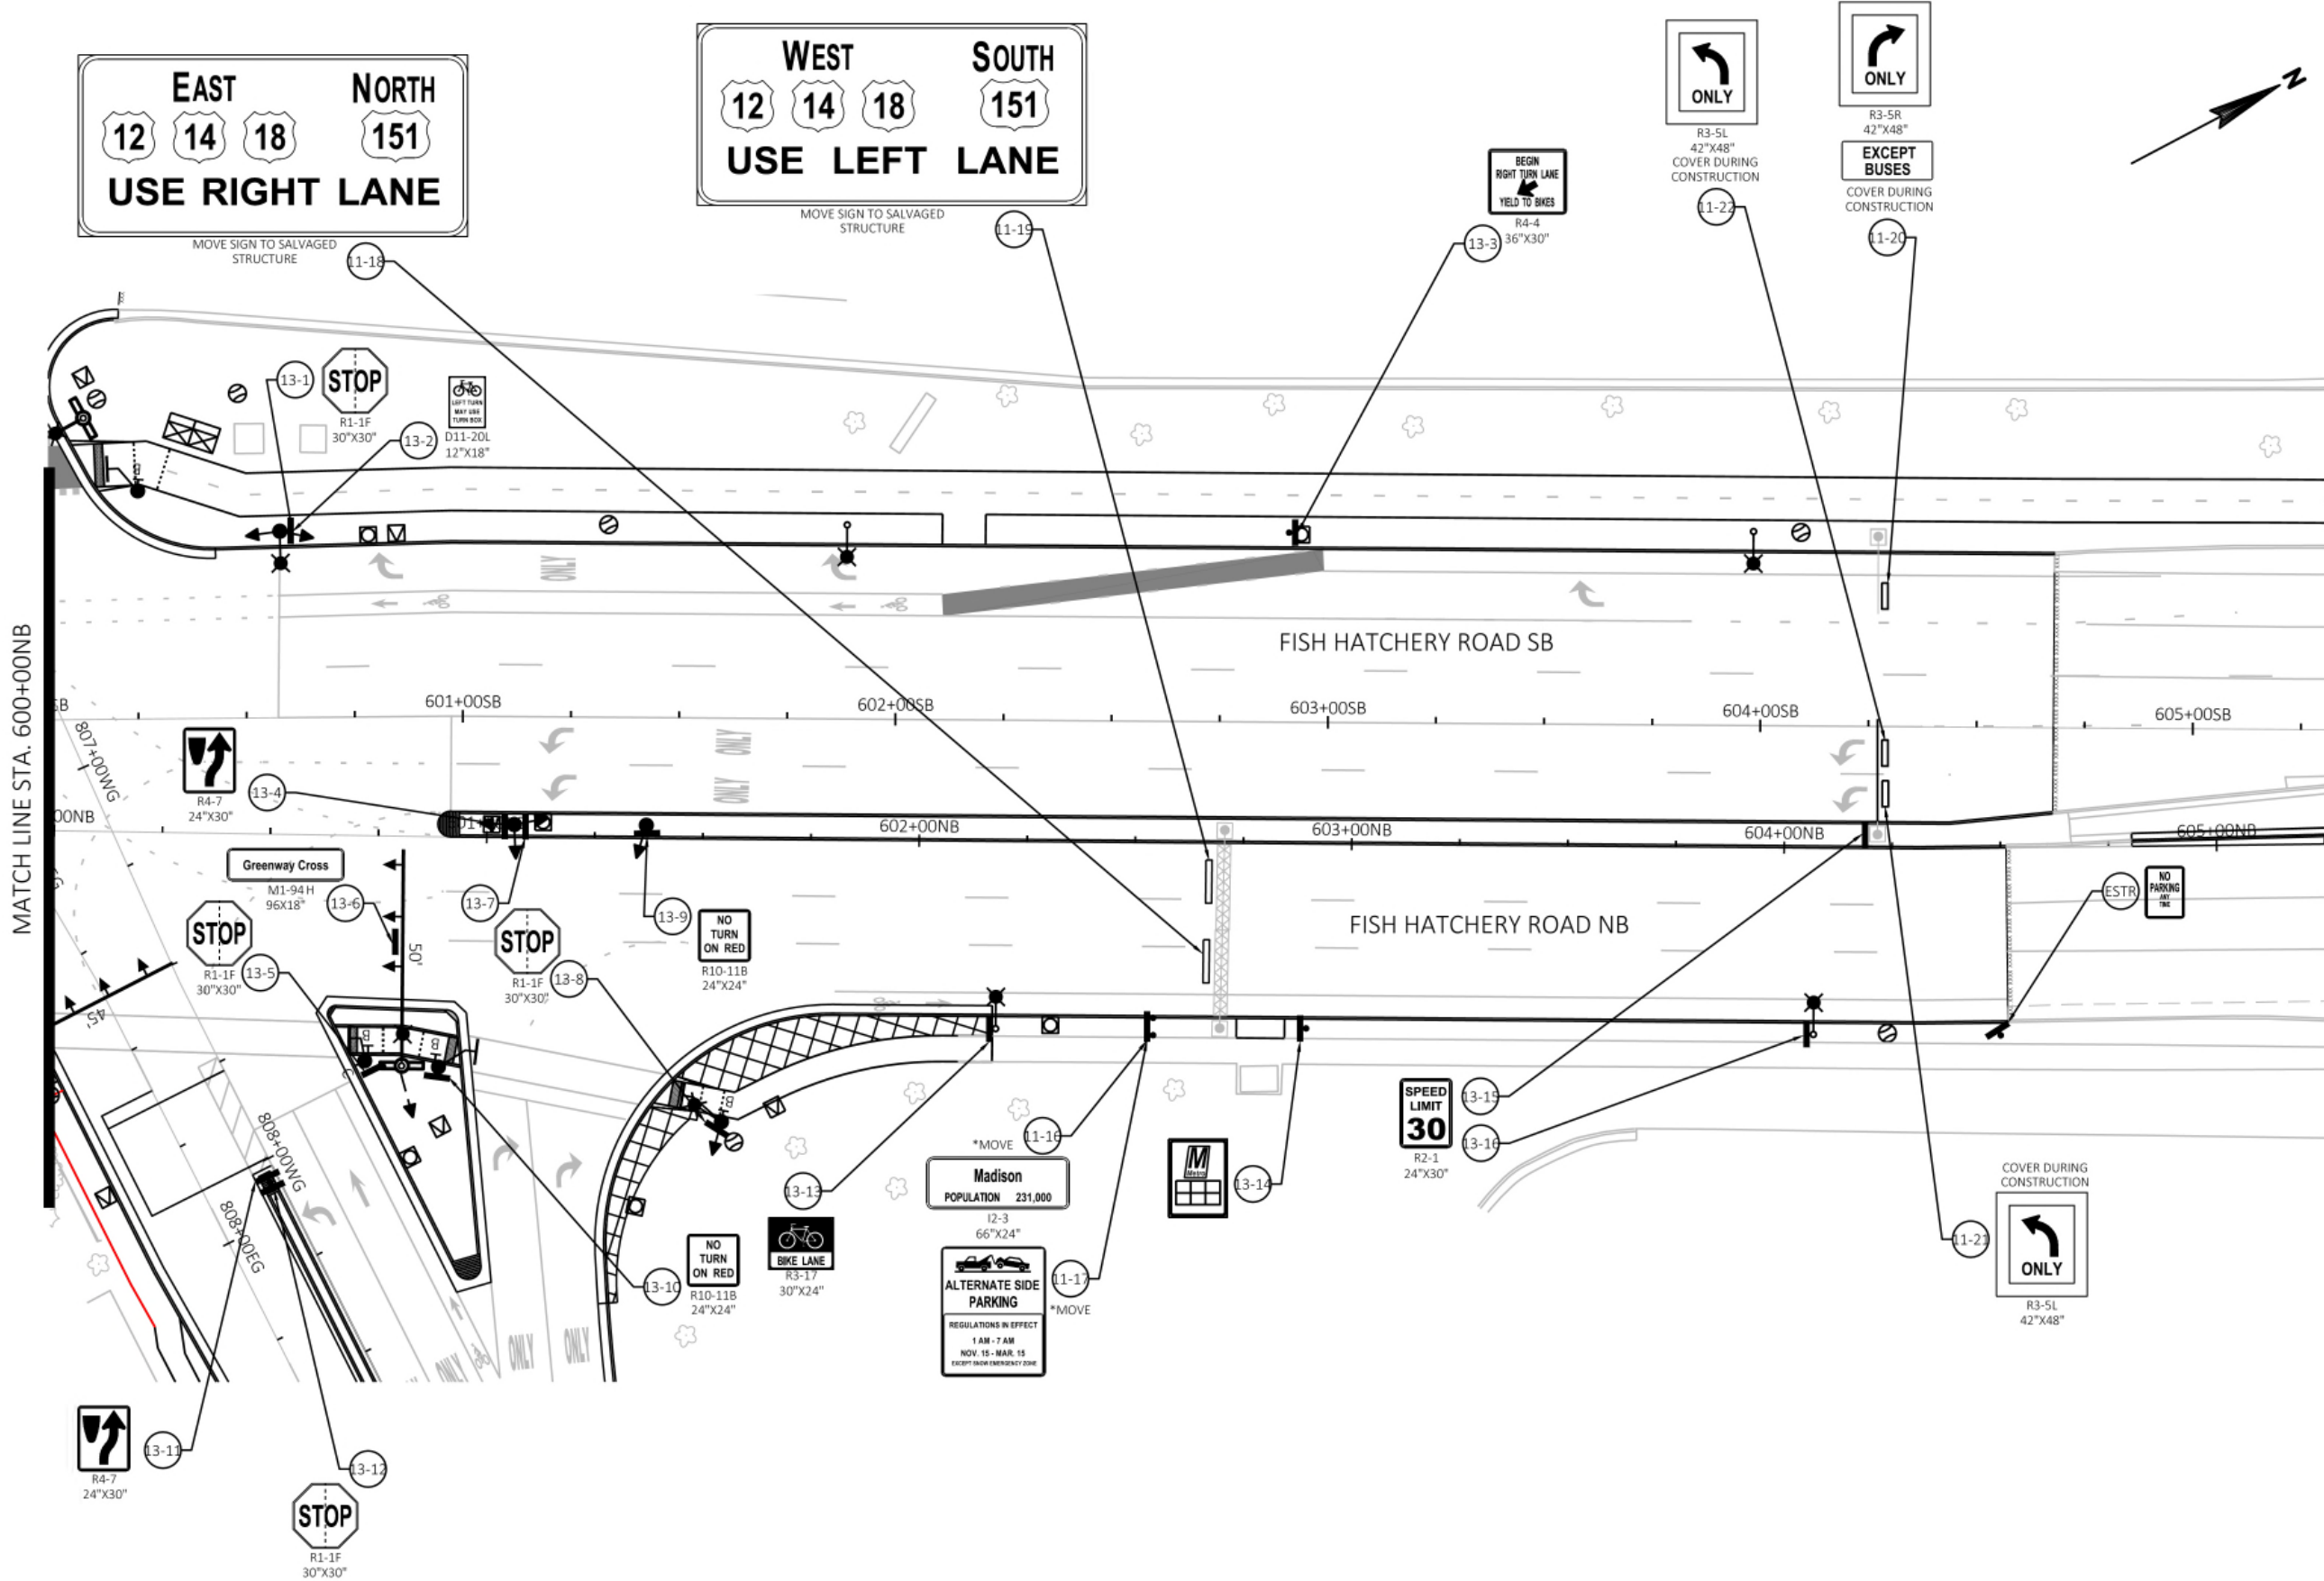

KL Engineering
[A] Better Experience
5400 King James Way
Suite 200
Madison, WI 53719
Phone: (608) 663-1218
Phone: (800)-810-4012
http://klengineering.com
email@klengineering.com

CITY OF FITCHBURG
PERMANENT SIGNING

Project No:	19-3488
Date:	OCTOBER 2019
Designed By:	SDH
Drafted By:	JAL
Checked By:	LMW

Revisions: 12-13-2019

SHEET NO.
13 OF 18



[A] Better Experience

5400 King James Way
Suite 200

Madison, WI. 53719

Phone: (608) 663-1218

Phone: (800)-810-4012

http://klengineering.com

email@klengineering.com

CITY OF FITCHBURG

PERMANENT SIGNING

Project No: 19-3488
Date: OCTOBER 2019
Designed By: SDH
Drafted By: JAL
Checked By: LMW

Revisions: 12-13-2019

SHEET NO.

14 OF 18

PERMANENT SIGNING TYPE II (1)

SIGN #	SIGN CODE	SIGN SIZE WXH IN	SIGNS TYPE II REFLECTIVE H SF	SIGNS TYPE II FOLDING SF	SIGNS TYPE II REFLECTIVE SH SF	SIGNS TYPE II REFLECTIVE F SF	POSTS WOOD 4X4-INCH				POST GALVANIZED STEEL 2 3/8 INCH DIAMETER						V-LOC SIGN BASE EACH	SIGN MOUNTED ON/SAME POST AS	REMARKS
							12 FT EACH	14 FT EACH	16 FT EACH	18 FT EACH	8 FT EACH	9.5 FT EACH	10 FT EACH	11 FT EACH	14 FT EACH	16 FT EACH			
FISH HATCHERY ROAD																			
1-1	R3-4	24X24	4.00	---	---	---	---	1	---	---	---	---	---	---	---	---	---	---	NO U TURN SYMBOL
1-2	J1-1	24X39	6.50	---	---	---	---	---	1	---	---	---	---	---	---	---	---	---	JUNCTION OR END ASSEMBLY
1-3	W3-3	36X36	---	---	---	9.00	---	---	2	---	---	---	---	---	---	---	---	---	SIGNAL AHEAD
1-4	W3-3	36X36	---	---	---	9.00	---	---	2	---	---	---	---	---	---	---	---	---	SIGNAL AHEAD
1-5	METRO	12X18	---	---	---	---	---	---	---	---	---	---	---	---	---	---	---	LP	METRO PROVIDED SIGN
1-6	R4-4	36X30	7.50	---	---	---	---	1	---	---	---	---	---	---	---	---	---	---	BEGIN RIGHT TURN LANE - YIELD TO BIKES
1-7	R2-1	24X30	5.00	---	---	---	---	1	---	---	---	---	---	---	---	---	---	---	SPEED LIMIT 40 MPH
1-8	R2-1	24X30	5.00	---	---	---	---	---	1	---	---	---	---	---	---	---	---	1-9	SPEED LIMIT 40 MPH
1-9	R3-17	30X24	5.00	---	---	---	---	---	---	---	---	---	---	---	---	---	---	1-8	BIKE LANE (BIKE SYMBOL)
1-10	R3-5L	42X48	14.00	---	---	---	---	---	---	---	---	---	---	---	---	---	---	OVERHEAD	LANE CONTROL SYMBOL W/ BLACK BORDER - LEFT ARROW
1-11	R3-5L	42X48	14.00	---	---	---	---	---	---	---	---	---	---	---	---	---	---	OVERHEAD	LANE CONTROL SYMBOL W/ BLACK BORDER - LEFT ARROW
1-12	W11-1	30X30	---	---	---	6.25	---	---	---	1	---	---	---	---	---	---	---	1-29(M)	BICYCLE WARNING SIGN
1-29(M)	MOVE	12X24	---	---	---	---	---	---	---	---	---	---	---	---	---	---	---	1-12	CAPITAL CITY TRAIL
1-13	M1-5A	24X24	4.00	---	---	---	---	---	---	---	---	---	---	---	---	---	---	1-31(M) LP	COUNTY MARKER (2-3 DIGITS)
1-31(M)	MOVE	30X36	---	---	---	---	---	---	---	---	---	---	---	---	---	---	---	1-13	ADOPT A HIGHWAY
1-14	J22-2	48X57	19.00	---	---	---	---	---	---	---	---	---	---	---	---	---	---	LP	TRAILBLAZER (ADVANCE TURN) (2 HEADED PANEL)
2-1	R1-1F	30X30	---	5.18	---	---	---	---	---	---	---	---	---	---	---	---	---	TS	STOP SIGN (FOLDING)
2-2	R1-1F	30X30	---	---	---	---	---	---	---	---	---	---	---	---	---	---	---	TS 2-9	STOP SIGN (FOLDING)
2-3	D1-2	126X30	26.25	---	---	---	---	---	3	---	---	---	---	---	---	---	---	1-28(M)	TWO DESTINATION (ARROWS)
1-28(M)	MOVE	24X12	---	---	---	---	---	---	---	---	---	---	---	---	---	---	---	2-3	CAPITAL CITY TRAIL
2-4	R1-1F	30X30	---	5.18	---	---	---	---	---	---	---	---	---	---	---	---	---	TS 2-6	STOP SIGN (FOLDING)
2-5	R1-1F	30X30	---	5.18	---	---	---	---	---	---	---	---	---	---	---	---	---	TS 2-7	STOP SIGN (FOLDING)
2-6	R10-26	9X15	---	.94	---	---	---	---	---	---	---	---	---	---	---	---	---	TS 2-4	PUSH BUTTON FOR GREEN LIGHT
2-7	R10-11B	24X24	4.00	---	---	---	---	---	---	---	---	---	---	---	---	---	---	TS 2-5	NO TURN ON RED
2-8	M1-94H	84X18	---	---	---	---	---	---	---	---	---	---	---	---	---	---	---	TS ARM	CROSS ROAD NAME FOR OVERHEAD STREET
2-9	R3-4	24X24	4.00	---	---	---	---	---	---	---	---	---	---	---	---	---	---	TS 2-2	NO U TURN SYMBOL
2-10	R1-1F	30X30	---	5.18	---	---	---	---	---	---	---	---	---	---	---	---	---	TS	STOP SIGN (FOLDING)
2-11	R1-1F	30X30	---	5.18	---	---	---	---	---	---	---	---	---	---	---	---	---	TS	STOP SIGN (FOLDING)
2-12	R1-1F	30X30	---	5.18	---	---	---	---	---	---	---	---	---	---	---	---	---	TS 2-34	STOP SIGN (FOLDING)
2-13	R1-1F	30X30	---	5.18	---	---	---	---	---	---	1	---	---	---	---	---	1	---	STOP SIGN (FOLDING)
2-14	R4-7	24X30	5.00	---	---	---	---	---	---	---	---	1	---	---	---	---	1	---	KEEP RIGHT
2-15	M1-94H	84X18	---	---	---	---	---	---	---	---	---	---	---	---	---	---	---	TS ARM 2-17	CROSS ROAD NAME FOR OVERHEAD STREET
2-16	W12-1	24X24	---	---	---	4.00	---	---	---	---	1	---	---	---	---	---	1	---	DIAGONAL ARROW
2-17	R1-1F	30X30	---	5.18	---	---	---	---	---	---	---	---	---	---	---	---	---	TS 2-15	STOP SIGN (FOLDING)
2-18	METRO	12X18	---	---	---	---	---	1	---	---	---	---	---	---	---	---	---	---	METRO PROVIDED SIGN
2-19	M1-5A	24X24	4.00	---	---	---	---	---	---	---	---	---	---	---	---	---	---	LP	COUNTY MARKER (2-3 DIGITS)
2-20	J22-2	48X57	19.00	---	---	---	---	---	---	---	---	---	---	---	---	---	---	---	TRAILBLAZER (ADVANCE TURN) (2 HEADED PANEL)
2-21	D1-2	102X30	21.25	---	---	---	---	---	2	---	---	---	---	---	---	---	---	TS	TWO DESTINATION (ARROWS)
2-22	M1-94	114X15	11.88	---	---	---	---	3	---	---	---	---	---	---	---	---	---	---	CROSS ROAD NAME
2-23	R2-1	24X30	5.00	---	---	---	---	---	---	---	---	---	---	---	---	---	---	LP 2-24	SPEED LIMIT 40 MPH
2-24	R3-17	30X24	5.00	---	---	---	---	---	---	---	---	---	---	---	---	---	---	LP 2-23	BIKE LANE (BIKE SYMBOL)
2-25	METRO	12X18	---	---	---	---	---	1	---	---	---	---	---	---	---	---	---	---	METRO PROVIDED SIGN
2-26	R6-2R	24X30	5.00	---	---	---	---	---	---	---	---	---	---	---	---	---	---	TS	ONE WAY RIGHT ARROW
2-27	M1-94	84X15	8.75	---	---	---	---	---	2	---	---	---	---	---	---	---	---	2-28	CROSS ROAD NAME
2-28	W11-1	30X30	---	---	---	6.25	---	---	---	---	---	---	---	---	---	---	---	2-27	BICYCLE WARNING SIGN
2-29	R3-8R	54X30	11.25	---	---	---	---	---	---	---	---	---	---	---	---	---	---	LP 2-30	RIGHT LANE BUS BIKE AND RIGHT TURN ONLY
2-30	R4-4	36X30	7.50	---	---	---	---	---	---	---	---	---	---	---	---	---	---	LP 2-29	BEGIN RIGHT TURN LANE - YIELD TO BIKES
2-31	R4-7	24X30	5.00	---	---	---	---	---	---	---	---	---	1	---	---	---	1	---	KEEP RIGHT
2-32	W12-1	24X24	---	---	---	4.00	---	---	---	---	1	---	---	---	---	---	1	---	DIAGONAL ARROW
2-33	J13-1	24X45	7.50	---	---	---	---	---	---	---	---	---	---	---	1	---	1	---	DIRECTIONAL WITHOUT CARDINAL (1 HEADED ROUTE PANEL)
2-34	R10-11B	24X24	4.00	---	---	---	---	---	---	---	---	---	---	---	---	---	---	TS 2-12	NO TURN ON RED
3-1	D1-2	126X30	26.25	---	---	---	---	---	3	---	---	---	---	---	---	---	---	---	TWO DESTINATION (ARROWS)
3-2	W11-2	36X36	---	---	---	9.00	---	---	---	---	---	---	---	---	---	---	---	3-3	PEDESTRIAN CROSSING SYMBOL
3-3	W16-9P	30X18	---	---	---	3.75	---	---	---	---	---	---	---	---	---	---	---	3-2	AHEAD PLAQUE (YELLOW)
3-4	W11-1	30X30	---	---	---	6.25	---	---	---	---	---	---	---	---	---	---	---	OVERHEAD SUPPORT 3-5/19/20/21	BICYCLE WARNING SIGN
3-5	W16-1-P	18X24	3.00	---	---	---	---	---	---	---	---	---	---	---	---	---	---	OVERHEAD SUPPORT 3-4/19/20/21	SHARE THE ROAD
3-6	J1-1	24X39	6.50	---	---	---	---	---	1	---	---	---	---	---	---	---	---	---	JUNCTION OR END ASSEMBLY
3-7	R1-1	18X18	1.86	---	---	---	---	1	---	---	---	---	---	---	---	---	---	BIKE PATH	STOP SIGN
3-8	R4-7	24X30	5.00	---	---	---	---	---	---	---	---	---	1	---	---	---	1	---	KEEP RIGHT
3-9	R3-2	24X24	4.00	---	---	---	---	---	---	---	---	---	---	1	---	---	1	3-10	NO LEFT TURN SYMBOL
3-10	R6-2R	24X30	5.00	---	---	---	---	---	---	---	---	---	---	---	---	---	---	3-9	ONE WAY RIGHT ARROW
3-11	R1-1	30X30	5.18	---	---	---	---	---	---	---	---	---	---	---	---	---	---	LP	STOP SIGN
3-12	D3-1	54X9	3.38	---	---	---	---	---	---	---	---	---	---	1	---	---	1	3-13	STREET SIGN
3-13	D3-1	54X9	3.38	---	---	---	---	---	---	---	---	---	---	---	---	---	---	3-12	STREET SIGN
3-14	W11-2	36X36	---	---	---	9.00	---	---	---	---	---	---	---	---	---	---	---	LP 3-15	PEDESTRIAN CROSSING SYMBOL
3-15	W16-7L	30X18	---	---	---	3.75	---	---	---	---	---	---	---	---	---	---	---	LP 3-14	LEFT DIAGONAL DOWNWARD POINTING ARROW (YELLOW)
3-16	BUS LANE	60X48	20.00	---	---	---	---	---	---	---	---	---	---	---	---	---	---	OVERHEAD	BUS LANE
3-17	W11-2	36X36	---	---	---	9.00	---	---	---	---	---	---	---	---	---	---	---	OVERHEAD SUPPORT 3-18/3-16	PEDESTRIAN CROSSING SYMBOL
3-18	W16-9P	30X18	---	---	---	3.75	---	---	---	---	---	---	---	---	---	---	---	OVERHEAD SUPPORT 3-17/3-16	AHEAD PLAQUE (YELLOW)
3-19	R3-6R	42X48	14.00	---	---	---	---	---	---	---	---	---	---	---	---	---	---	OVERHEAD 3-20/21	LANE CONTROL SYMBOL W/ BLACK BORDER - AHEAD & RIGHT ARROW
SUBTOTALS SHEET 1:			335.92	42.38	---	83.00	1	8	17	3	2	1	1	2	3	2	11		



KL Engineering
[A] Better Experience
5400 King James Way
Suite 200
Madison, WI. 53719
Phone: (608) 663-1218
Phone: (800)-810-4012
<http://klengineering.com>
email@klengineering.com

PERMANENT SIGNING TYPE II (2)																				
SIGN #	SIGN CODE	SIGN SIZE WXH IN	SIGNS TYPE II REFLECTIVE H SF	SIGNS TYPE II REFLECTIVE H FOLDING SF	SIGNS TYPE II REFLECTIVE SH SF	SIGNS TYPE II REFLECTIVE F SF	POSTS WOOD 4X4-INCH				POST GALVANIZED STEEL 2 3/8 INCH DIAMETER						V-LOC SIGN BASE EACH	SIGN MOUNTED ON/SAME POST AS	REMARKS	
							12 FT EACH	14 FT EACH	16 FT EACH	18 FT EACH	8 FT EACH	9.5 FT EACH	10 FT EACH	11 FT EACH	14 FT EACH	16 FT EACH				
FISH HATCHERY ROAD																				
SUBTOTALS SHEET 1:			335.92	42.38	—	83.00	1	8	17	3	2	1	1	2	3	2	11			
3-20	R3-5R	42X48	14.00	—	—	—	—	—	—	—	—	—	—	—	—	—	—	OVERHEAD 3-19/21	LANE CONTROL SYMBOL W/ BLACK BORDER - RIGHT ARROW	
3-21	R3-15E	42X24	7.00	—	—	—	—	—	—	—	—	—	—	—	—	—	—	OVERHEAD 3-19/20	BUS BIKE LANE ENDS	
3-22	R10-15-L	30X30	6.25	—	—	—	—	—	—	—	—	—	—	—	1	—	1	3-26	TURNING VEHICLES YIELD TO PEDS (LEFT ARROW)	
3-23	D3-1	54X9	3.38	—	—	—	—	2	—	—	—	—	—	—	—	—	—	3-24/25	STREET SIGN	
3-24	D3-1	54X9	3.38	—	—	—	—	—	—	—	—	—	—	—	—	—	—	3-23/25	STREET SIGN	
3-25	D3-1	54X9	3.38	—	—	—	—	—	—	—	—	—	—	—	—	—	—	3-23/24	STREET SIGN	
3-26	R4-7	24X30	5.00	—	—	—	—	—	—	—	—	—	—	—	—	—	—	3-22	KEEP RIGHT	
3-27	R4-7	24X30	5.00	—	—	—	—	—	—	—	—	—	—	1	—	—	1	—	KEEP RIGHT	
3-28	W11-2	36X36	—	—	—	9.00	—	—	—	—	—	—	—	—	—	—	—	LP 3-29	PEDESTRIAN CROSSING SYMBOL	
3-29	W16-7L	30X18	—	—	—	3.75	—	—	—	—	—	—	—	—	—	—	—	LP 3-28	LEFT DIAGONAL DOWNWARD POINTING ARROW (YELLOW)	
3-30	R1-1	30X30	5.18	—	—	—	—	—	—	—	—	—	—	—	—	—	—	LP 2-23(M)	STOP SIGN	
2-23(M)	D11-1	24X18	3.00	—	—	—	—	—	—	—	—	—	—	—	—	—	—	LP 3-30	BIKE ROUTE (SYMBOL AND WORD MESSAGE)	
3-31	R1-1	18X18	1.86	—	—	—	—	1	—	—	—	—	—	—	—	—	—	LP 3-30	BIKE PATH	
3-32	W11-2	36X36	—	—	—	9.00	—	—	—	2	—	—	—	—	—	—	—	3-33	PEDESTRIAN CROSSING SYMBOL	
3-33	W16-9P	30X18	—	—	—	3.75	—	—	—	—	—	—	—	—	—	—	—	3-32	AHEAD PLAQUE (YELLOW)	
3-34	W11-2	36X36	—	—	—	9.00	—	—	—	2	—	—	—	—	—	—	—	3-35	PEDESTRIAN CROSSING SYMBOL	
3-35	W16-9P	30X18	—	—	—	3.75	—	—	—	—	—	—	—	—	—	—	—	3-34	AHEAD PLAQUE (YELLOW)	
3-36	BUS LANE	30X24	5.00	—	—	—	—	—	—	—	—	—	—	—	—	—	—	LP	BUS LANE	
3-37	D1-2	102X30	21.25	—	—	—	—	—	2	—	—	—	—	—	—	—	—	—	—	TWO DESTINATION (ARROWS)
3-38	R2-1	24X30	5.00	—	—	—	—	1	—	—	—	—	—	—	—	—	—	—	—	SPEED LIMIT 40 MPH
3-39	R2-1	24X30	5.00	—	—	—	—	—	—	—	—	—	—	—	—	—	—	LP	—	SPEED LIMIT 40 MPH
4-1	R2-1	24X30	5.00	—	—	—	—	—	—	—	—	—	—	—	—	—	—	LP	—	SPEED LIMIT 40 MPH
4-2	R2-1	24X30	5.00	—	—	—	—	—	1	—	—	—	—	—	—	—	—	—	—	SPEED LIMIT 40 MPH
4-3	D1-2	114X30	23.75	—	—	—	—	—	3	—	—	—	—	—	—	—	—	—	—	TWO DESTINATION (ARROWS)
4-4	BUS LANE	30X24	5.00	—	—	—	—	—	—	—	—	—	—	—	—	—	—	LP	—	BUS LANE
4-5	METRO	12X18	—	—	—	—	—	1	—	—	—	—	—	—	—	—	—	—	—	METRO PROVIDED SIGN
4-6	M1-94H	96X18	12.00	—	—	—	—	—	—	—	—	—	—	—	—	—	—	TS ARM	—	CROSS ROAD NAME FOR OVERHEAD STREET
4-7	R10-15-L	30X30	6.25	—	—	—	—	—	—	—	—	—	—	—	—	—	—	TS 4-8	—	TURNING VEHICLES YIELD TO PEDS (LEFT ARROW)
4-8	R4-7	24X30	5.00	—	—	—	—	—	—	—	—	—	—	—	—	—	—	TS 4-7	—	KEEP RIGHT
4-9	M1-94H	102X18	12.75	—	—	—	—	—	—	—	—	—	—	—	—	—	—	TS ARM 4-11	—	CROSS ROAD NAME FOR OVERHEAD STREET
4-10	M1-94H	96X18	12.00	—	—	—	—	—	—	—	—	—	—	—	—	—	—	TS ARM	—	CROSS ROAD NAME FOR OVERHEAD STREET
4-11	R1-1F	30X30	—	5.18	—	—	—	—	—	—	—	—	—	—	—	—	—	TS 4-9	—	STOP SIGN (FOLDING)
4-12	R4-7	24X30	5.00	—	—	—	—	—	—	—	—	—	—	—	—	—	—	TS	—	KEEP RIGHT
4-13	METRO	12X18	—	—	—	—	—	1	—	—	—	—	—	—	—	—	—	—	—	METRO PROVIDED SIGN
4-14	BUS LANE	30X24	5.00	—	—	—	—	—	—	—	—	—	—	—	—	—	—	LP	—	BUS LANE
5-1	R3-8Z	54X30	11.25	—	—	—	—	2	—	—	—	—	—	—	—	—	—	—	—	LEFT ONLY / LEFT ONLY / AHEAD, RIGHT
5-2	R3-8Z	54X30	11.25	—	—	—	—	2	—	—	—	—	—	—	—	—	—	—	—	LEFT ONLY / LEFT ONLY / AHEAD, RIGHT
5-3	R7-51L	18X24	3.00	—	—	—	—	1	—	—	—	—	—	—	—	—	—	—	—	NO PARKING HERE TO CORNER (LEFT ARROW)
5-4	M1-94H	102X18	12.75	—	—	—	—	—	—	—	—	—	—	—	—	—	—	TS ARM	—	CROSS ROAD NAME FOR OVERHEAD STREET
5-5	R1-1F	30X30	—	5.18	—	—	—	—	—	—	—	—	—	—	—	—	—	TS	—	STOP SIGN (FOLDING)
5-6	D1-2	114X30	23.75	—	—	—	—	—	3	—	—	—	—	—	—	—	—	—	—	TWO DESTINATION (ARROWS)
5-7	R2-1	24X30	5.00	—	—	—	—	—	—	—	—	—	—	—	—	—	—	LP	—	SPEED LIMIT 40 MPH
5-8	R2-1	24X30	5.00	—	—	—	—	1	—	—	—	—	—	—	—	—	—	—	—	SPEED LIMIT 40 MPH
5-9	R2-1	24X30	5.00	—	—	—	—	1	—	—	—	—	—	—	—	—	—	—	—	SPEED LIMIT 40 MPH
5-10	R2-1	24X30	5.00	—	—	—	—	—	—	—	—	—	—	—	—	—	—	LP	—	SPEED LIMIT 40 MPH
5-11	D1-2	108X30	22.50	—	—	—	—	—	2	—	—	—	—	—	—	—	—	—	—	TWO DESTINATION (ARROWS)
5-12	BUS LANE	30X24	5.00	—	—	—	—	—	—	—	—	—	—	—	—	—	—	LP	—	BUS LANE
5-13	W11-2	36X36	—	—	—	9.00	—	—	—	—	—	—	—	—	1	—	1	5-14	—	PEDESTRIAN CROSSING SYMBOL
5-14	W16-9P	30X18	—	—	—	3.75	—	—	—	—	—	—	—	—	—	—	—	5-13	—	AHEAD PLAQUE (YELLOW)
5-15	W11-2	36X36	—	—	—	2.00	—	—	—	—	—	—	—	—	—	—	—	LP 5-16	—	AHEAD PLAQUE (YELLOW)
5-16	W16-9P	30X18	—	—	—	2.00	—	—	—	—	—	—	—	—	—	—	—	LP 5-16	—	AHEAD PLAQUE (YELLOW)
6-1	METRO	12X18	—	—	—	—	—	1	—	—	—	—	—	—	—	—	—	—	—	METRO PROVIDED SIGN
6-2	R1-1	18X18	1.86	—	—	—	—	1	—	—	—	—	—	—	—	—	—	BIKE PATH	—	STOP SIGN
6-3	R1-1	30X30	5.18	—	—	—	—	—	1	—	—	—	—	—	—	—	—	—	—	STOP SIGN
6-4	R6-2R	24X30	5.00	—	—	—	—	—	—	—	—	—	—	—	1	—	1	6-5	—	ONE WAY RIGHT ARROW
6-5	R3-2	24X24	4.00	—	—	—	—	—	—	—	—	—	—	—	—	—	—	6-4	—	NO LEFT TURN SYMBOL
6-6	R4-7	24X30	5.00	—	—	—	—	—	—	—	—	—	—	1	—	—	1	—	—	KEEP RIGHT
6-7	R10-15-L	30X30	6.25	—	—	—	—	—	—	—	—	—	—	1	—	—	—	6-8	—	TURNING VEHICLES YIELD TO PEDS (LEFT ARROW)
6-8	R4-7	24X30	1.86	—	—	—	—	—	—	—	—	—	—	—	—	—	—	6-7	—	KEEP RIGHT
6-9	R4-7	24X30	1.86	—	—	—	—	—	—	—	—	—	—	—	1	—	1	—	—	KEEP RIGHT
6-10	W11-2	36X36	—	—	—	9.00	—	—	—	—	—	—	—	—	—	—	—	LP 6-11	—	PEDESTRIAN CROSSING SYMBOL
6-11	W16-7L	30X18	—	—	—	3.75	—	—	—	—	—	—	—	—	—	—	—	LP 6-10	—	LEFT DIAGONAL DOWNWARD POINTING ARROW (YELLOW)
6-12	D3-1	54X9	3.38	—	—	—	—	—	—	—	—	—	—	—	1	—	1	6-14	—	STREET SIGN
6-13	R1-1	18X18	1.75																	

PERMANENT SIGNING TYPE II (3)

SIGN #	SIGN CODE	SIGN SIZE WXH IN	SIGN TYPE II REFLECTIVE H SF	SIGN TYPE II FOLDING SF	SIGN TYPE II REFLECTIVE SH SF	SIGN TYPE II REFLECTIVE F SF	POSTS WOOD 4X4-INCH				POST GALVANIZED STEEL 2 3/8 INCH DIAMETER						V-LOC SIGN BASE EACH	SIGN MOUNTED ON/SAME POSTAS	REMARKS		
							12 FT EACH	14 FT EACH	16 FT EACH	18 FT EACH	8 FT EACH	9.5 FT EACH	10 FT EACH	11 FT EACH	14 FT EACH	16 FT EACH					
FISH HATCHERY ROAD																					
SUBTOTALS SHEET 2:			687.27	52.74	---	157.00	4	24	28	7	2	1	1	6	8	2	19				
6-20	W16-7L	30X18	---	---	---	2.00	---	---	---	---	---	---	---	---	---	---	---	LP 6-19	LEFT DIAGONAL DOWNWARD POINTING ARROW (YELLOW)		
6-21	BUS LANE	30X24	5.00	---	---	---	---	---	---	---	---	---	---	---	---	---	---	LP	BUS LANE		
6-22	W11-2	36X36	---	---	---	9.00	---	---	---	2	---	---	---	---	---	---	---	6-23	PEDESTRIAN CROSSING SYMBOL		
6-23	W16-9P	30X18	---	---	---	3.75	---	---	---	---	---	---	---	---	---	---	---	6-22	AHEAD PLAQUE (YELLOW)		
6-24	W11-2	36X36	---	---	---	9.00	---	---	---	2	---	---	---	---	---	---	---	6-25	PEDESTRIAN CROSSING SYMBOL		
6-25	W16-9P	30X18	---	---	---	3.75	---	---	---	---	---	---	---	---	---	---	---	6-24	AHEAD PLAQUE (YELLOW)		
6-26	R2-1	24X30	5.00	---	---	---	---	1	---	---	---	---	---	---	---	---	---	---	SPEED LIMIT 40 MPH		
6-27	R2-1	24X30	5.00	---	---	---	---	---	---	---	---	---	---	---	---	---	---	LP	SPEED LIMIT 40 MPH		
6-28	D1-2	108X30	22.50	---	---	---	---	---	2	---	---	---	---	---	---	---	---	---	TWO DESTINATION (ARROWS)		
6-29	R2-1	24X30	5.00	---	---	---	---	---	---	---	---	---	---	---	---	---	---	LP	SPEED LIMIT 40 MPH		
6-30	R2-1	24X30	5.00	---	---	---	---	1	---	---	---	---	---	---	---	---	---	---	SPEED LIMIT 40 MPH		
7-1	BUS LANE	30X24	5.00	---	---	---	---	---	---	---	---	---	---	---	---	---	---	LP	BUS LANE		
7-2	METRO	12X18	---	---	---	---	---	1	---	---	---	---	---	---	---	---	---	---	METRO PROVIDED SIGN		
7-3	R3-8A	36X30	7.50	---	---	---	---	1	---	---	---	---	---	---	---	---	---	---	LEFT ONLY / AHEAD, RIGHT		
7-4	M1-94H	96X18	12.00	---	---	---	---	---	---	---	---	---	---	---	---	---	---	TS ARM	CROSS ROAD NAME FOR OVERHEAD STREET		
7-5	R1-1F	30X30	---	5.18	---	---	---	---	---	---	---	---	---	---	---	---	---	TS	STOP SIGN (FOLDING)		
7-6	R10-15-L	30X30	6.25	---	---	---	---	---	---	---	---	---	---	---	---	---	---	TS 7-9	TURNING VEHICLES YIELD TO PEDS (LEFT ARROW)		
7-7	R2-1	24X30	5.00	---	---	---	---	1	---	---	---	---	---	---	---	---	---	---	SPEED LIMIT 25 MPH		
7-8	M1-94H	102X18	12.75	---	---	---	---	---	---	---	---	---	---	---	---	---	---	TS ARM	CROSS ROAD NAME FOR OVERHEAD STREET		
7-9	R4-7	24X30	5.00	---	---	---	---	---	---	---	---	---	---	---	---	---	---	TS 7-6	KEEP RIGHT		
7-10	M1-94	66X18	8.25	---	---	---	---	2	---	---	---	---	---	---	---	---	---	---	CROSS ROAD NAME		
7-11	W14-2	30X30	---	---	---	6.25	---	---	---	---	---	---	---	---	---	---	---	TS	NO OUTLET		
7-12	R7-9	18X24	3.00	---	---	---	---	1	---	---	---	---	---	---	---	---	---	---	NO PARKING BIKE LANE		
7-13	R3-8A	36X30	7.50	---	---	---	---	1	---	---	---	---	---	---	---	---	---	---	LEFT ONLY / AHEAD, RIGHT		
7-14	M1-94H	102X18	12.75	---	---	---	---	---	---	---	---	---	---	---	---	---	---	TS ARM	CROSS ROAD NAME FOR OVERHEAD STREET		
7-15	R4-7	24X30	5.00	---	---	---	---	---	---	---	---	---	---	---	---	---	---	TS	KEEP RIGHT		
7-16	M1-94H	96X18	12.00	---	---	---	---	---	---	---	---	---	---	---	---	---	---	TS ARM	CROSS ROAD NAME FOR OVERHEAD STREET		
7-17	R1-1F	30X30	---	5.18	---	---	---	---	---	---	---	---	---	---	---	---	---	TS	STOP SIGN (FOLDING)		
7-18	R7-9	18X24	3.00	---	---	---	---	1	---	---	---	---	---	---	---	---	---	---	NO PARKING BIKE LANE		
7-19	METRO	12X18	---	---	---	---	---	1	---	---	---	---	---	---	---	---	---	---	METRO PROVIDED SIGN		
7-20	BUS LANE	30X24	5.00	---	---	---	---	---	---	---	---	---	---	---	---	---	---	LP	BUS LANE		
7-21	M1-94	66X18	8.25	---	---	---	---	---	---	---	---	1	---	---	---	---	---	1	CROSS ROAD NAME		
7-22	R10-15-L	30X30	6.25	---	---	---	---	---	---	---	---	---	1	---	---	---	---	1	7-20 TURNING VEHICLES YIELD TO PEDS (LEFT ARROW)		
7-23	R5-1	30X30	---	---	---	6.25	---	---	---	---	---	---	---	---	---	---	---	7-19	DO NOT ENTER		
7-24	R4-7	24X30	5.00	---	---	---	---	---	---	---	---	---	1	---	---	---	---	1	KEEP RIGHT		
8-1	M1-94	48X15	5.00	---	---	---	---	---	---	---	---	1	---	---	---	---	---	1	CROSS ROAD NAME		
8-2	R6-2R	24X30	5.00	---	---	---	---	---	---	---	---	---	---	1	---	---	---	1	8-3 ONE WAY RIGHT ARROW		
8-3	R3-2	24X24	4.00	---	---	---	---	---	---	---	---	---	---	---	---	---	---	---	8-2 NO LEFT TURN SYMBOL		
8-4	R2-1	24X30	5.00	---	---	---	---	---	---	---	---	---	---	---	---	---	---	LP	SPEED LIMIT 40 MPH		
8-5	R2-1	24X30	5.00	---	---	---	---	---	---	---	---	---	1	---	---	---	---	1	8-6 SPEED LIMIT 40 MPH		
8-6	R2-1	24X30	5.00	---	---	---	---	---	---	---	---	---	---	---	---	---	---	---	8-5 SPEED LIMIT 30 MPH		
8-7	R2-1	24X30	5.00	---	---	---	---	1	---	---	---	---	---	---	---	---	---	---	SPEED LIMIT 30 MPH		
8-8	R6-2R	24X30	5.00	---	---	---	---	---	---	---	---	---	---	1	---	---	---	1	ONE WAY RIGHT ARROW		
7-17	MOVE	24X8	---	---	---	---	1	---	---	---	---	---	---	---	---	---	---	---	STREET SIGN		
8-9	BUS LANE	60X48	20.00	---	---	---	---	---	---	---	---	---	---	---	---	---	---	---	OVERHEAD BUS LANE		
8-10	D11-20	12X18	1.50	---	---	---	---	---	---	---	---	---	---	---	---	---	---	LP	BIKE LEFT TURN MAY USE TURN BOX		
8-11	METRO	12X18	---	---	---	---	---	1	---	---	---	---	---	---	---	---	---	---	METRO PROVIDED SIGN		
8-12	R10-15-L	30X30	6.25	---	---	---	---	---	---	---	---	---	---	---	---	---	---	TS 8-15	TURNING VEHICLES YIELD TO PEDS (LEFT ARROW)		
8-13	D11-20	12X18	1.50	---	---	---	---	---	---	---	---	---	---	---	---	---	---	TS	BIKE LEFT TURN MAY USE TURN BOX		
8-14	M1-94H	84X18	10.50	---	---	---	---	---	---	---	---	---	---	---	---	---	---	TS ARM	CROSS ROAD NAME FOR OVERHEAD STREET		
8-15	R4-7	24X30	5.00	---	---	---	---	---	---	---	---	---	---	---	---	---	---	TS 8-12	KEEP RIGHT		
8-16	R4-7	24X30	5.00	---	---	---	---	---	---	---	---	---	---	---	---	---	---	TS 8-18	KEEP RIGHT		
8-17	M1-94H	102X18	12.75	---	---	---	---	---	---	---	---	---	---	---	---	---	---	TS ARM	CROSS ROAD NAME FOR OVERHEAD STREET		
8-18	R1-1F	30X30	---	5.18	---	---	---	---	---	---	---	---	---	---	---	---	---	TS 8-16	STOP SIGN (FOLDING)		
8-19	R7-1D	18X24	3.00	---	---	---	---	1	---	---	---	---	---	---	---	---	---	---	NO PARKING ANY TIME (DOUBLE ARROW)		
8-20	R2-1	24X30	5.00	---	---	---	---	---	1	---	---	---	---	---	---	---	---	8-21	SPEED LIMIT 30 MPH		
8-21	R3-17	30X24	5.00	---	---	---	---	---	---	---	---	---	---	---	---	---	---	8-20	BIKE LANE (BIKE SYMBOL)		
8-22	R5-2	24X24	4.00	---	---	---	---	---	1	---	---	---	---	---	---	---	---	8-23	NO TRUCKS SYMBOL		
8-23	R5-2 (MOD)	24X24	4.00	---	---	---	---	---	---	---	---	---	---	---	---	---	---	8-22	OVER 8000 LBS GROSS WT		
8-24	R3-8W	54X30	11.25	---	---	---	---	---	2	---	---	---	---	---	---	---	---	8-25	LEFT ONLY / AHEAD ONLY / RIGHT ONLY		
8-25	R4-4	36X30	7.50	---	---	---	---	---	---	---	---	---	---	---	---	---	---	8-24	BEGIN RIGHT TURN LANE - YIELD TO BIKES		
8-26	METRO	12X18	---	---	---	---	---	1	---	---	---	---	---	---	---	---	---	---	METRO PROVIDED SIGN		
8-27	R4-7	24X30	5.00	---	---	---	---	---	---	---	---	---	---	---	---	---	---	---	KEEP RIGHT		
8-28	R1-1F	30X30	---	5.18	---	---	---	---	---	---	---	---	---	---	---	---	---	TS 8-30	STOP SIGN (FOLDING)		
8-29	R1-1F	30X30	---	5.18	---	---	---	---	---	---	---	---	---	---	---	---	---	TS	STOP SIGN (FOLDING)		
8-30	R4-7	24X30	5.00	---	---	---	---	---	---	---	---	---	---	---	---	---	---	TS 8-28	KEEP RIGHT		
8-31	M1-94H	102X18	12.75	---	---	---	---	---	---	---	---	---	---	---	---	---	---	TS ARM	CROSS ROAD NAME FOR OVERHEAD STREET		
8-32	R2-1	24X30	5.00	---	---	---	---	---	1	---	---	---	---	---	---	---	---	8-33	SPEED LIMIT 30 MPH		
8-33	R3-17	30X24	5.00	---	---	---	---	---	---	---	---	---	---	---	---	---	---	8-32	BIKE LANE (BIKE SYMBOL)		
9-1	D11-20	12X18	1.50	---	---	---	---	1	---	---	---	---	---	---	---	---	---	---	BIKE LEFT TURN MAY USE TURN BOX		
SUBTOTALS SHEET 3:			1039.77	78.64	---	197.00	5	40	35	11	2	1	3	11	9	2	27				



Engineering

[A] Better Experience
5400 King James Way
Suite 200
Madison, WI. 53719
Phone: (608) 663-1218
Phone: (800)-810-4012
http://klengineering.com
email@klengineering.com

CITY OF FITCHBURG

PERMANENT SIGNING

Project No: 19-3488
Date: OCTOBER 2019
Designed By: SDH
Drafted By: JAL
Checked By: LMW

Revisions: 12-13-2019

SHEET NO.

16 OF 18



KL
Engineering
[A] Better Experience
5400 King James Way
Suite 200
Madison, WI. 53719
Phone: (608) 663-1218
Phone: (800)-810-4012
<http://klengineering.com>
email@klengineering.com

CITY OF FITCHBURG

PERMANENT SIGNING

Project No: 19-3488
Date: OCTOBER 2019
Designed By: SDH
Drafted By: JAL
Checked By: LMW

Revisions: 12-13-2019

SHEET NO.

17 OF 18

PERMANENT SIGNING TYPE II (4)

SIGN #	SIGN CODE	SIGN SIZE WXH IN	SIGNS TYPE II REFLECTIVE H SF	SIGNS TYPE II REFLECTIVE H FOLDING SF	SIGNS TYPE II REFLECTIVE SH SF	SIGNS TYPE II REFLECTIVE F SF	POSTS WOOD 4X4-INCH				POST GALVANIZED STEEL 2 3/8 INCH DIAMETER						V-LOC SIGN BASE EACH	SIGN MOUNTED ON/SAME POST AS	REMARKS
							12 FT EACH	14 FT EACH	16 FT EACH	18 FT EACH	8 FT EACH	9.5 FT EACH	10 FT EACH	11 FT EACH	14 FT EACH	16 FT EACH			
FISH HATCHERY ROAD																			
SUBTOTALS SHEET 3:			1039.77	78.64	---	197.00	5	40	35	11	2	1	3	11	9	2	27		
9-2	R6-2R	24X30	5.00	---	---	---	---	---	---	---	---	---	---	1	---	---	1	---	ONE WAY RIGHT ARROW
9-3	D11-20	12X18	1.50	---	---	---	---	---	---	---	---	---	---	---	---	---	---	LP	BIKE LEFT TURN MAY USE TURN BOX
9-4	R4-7	24X30	5.00	---	---	---	---	---	---	---	---	---	---	---	---	---	---	TS	KEEP RIGHT
9-5	R1-1F	30X30	---	5.18	---	---	---	---	---	---	---	---	---	---	---	---	---	TS	STOP SIGN (FOLDING)
9-6	M1-94H	84X18	10.50	---	---	---	---	---	---	---	---	---	---	---	---	---	---	TS ARM	CROSS ROAD NAME FOR OVERHEAD STREET
9-7	METRO	12X18	---	---	---	---	---	1	---	---	---	---	---	---	---	---	---	---	METRO PROVIDED SIGN
9-8	R2-1	24X30	5.00	---	---	---	---	1	---	---	---	---	---	---	---	---	---	---	SPEED LIMIT 30 MPH
9-9	R2-1	24X30	5.00	---	---	---	---	---	---	---	---	---	---	1	---	---	1	---	SPEED LIMIT 30 MPH
9-10	BUS LANE	60X48	20.00	---	---	---	---	---	---	---	---	---	---	---	---	---	---	OVERHEAD	BUS LANE
9-11	M1-94	48X15	5.00	---	---	---	---	1	---	---	---	---	---	---	---	---	---	---	CROSS ROAD NAME
9-12	R6-2R	24X30	5.00	---	---	---	---	1	---	---	---	---	---	---	---	---	---	---	ONE WAY RIGHT ARROW
9-13	R6-2R	24X30	5.00	---	---	---	---	1	---	---	---	---	---	---	---	---	---	---	ONE WAY RIGHT ARROW
9-14	R10-15-L	30X30	6.25	---	---	---	---	---	---	---	---	---	---	1	---	---	1	9-15	TURNING VEHICLES YIELD TO PEDS (LEFT ARROW)
9-15	R5-1	30X30	6.25	---	---	---	---	---	---	---	---	---	---	---	---	---	---	9-14	DO NOT ENTER
9-16	R4-7	24X30	5.00	---	---	---	---	---	---	---	---	---	---	1	---	---	1	---	KEEP RIGHT
9-17	R6-2R	24X30	5.00	---	---	---	---	---	---	---	---	---	1	---	---	---	1	9-18	ONE WAY RIGHT ARROW
9-18	R3-2	24X24	4.00	---	---	---	---	---	---	---	---	---	---	---	---	---	---	9-17	NO LEFT TURN SYMBOL
9-19	R6-2R	24X30	5.00	---	---	---	---	1	---	---	---	---	---	---	---	---	---	---	ONE WAY RIGHT ARROW
9-20	D1-1	60X15	6.25	---	---	---	---	---	---	---	---	---	1	---	---	---	1	---	ONE DESTINATION (ARROW)
9-21	BUS LANE	30X24	5.00	---	---	---	---	---	---	---	---	---	---	---	---	---	---	LP	BUS LANE
9-22	METRO	12X18	---	---	---	---	---	1	---	---	---	---	---	---	---	---	---	---	METRO PROVIDED SIGN
9-23	M1-94H	84X18	10.50	---	---	---	---	---	---	---	---	---	---	---	---	---	---	TS ARM	CROSS ROAD NAME FOR OVERHEAD STREET
9-24	R1-1F	30X30	---	5.18	---	---	---	---	---	---	---	---	---	---	---	---	---	TS	STOP SIGN (FOLDING)
9-25	R6-2R	24X30	5.00	---	---	---	---	---	---	---	---	---	---	1	---	---	1	---	ONE WAY RIGHT ARROW
9-26	R6-2R	24X30	5.00	---	---	---	---	---	---	---	---	---	---	1	---	---	1	---	ONE WAY RIGHT ARROW
9-27	R10-15-L	30X30	6.25	---	---	---	---	---	---	---	---	---	---	---	---	---	---	TS 9-30	TURNING VEHICLES YIELD TO PEDS (LEFT ARROW)
9-28	W14-2	30X30	---	---	---	6.25	---	---	1	---	---	---	---	---	---	---	---	---	NO OUTLET
9-29	M1-94H	102X18	12.75	---	---	---	---	---	---	---	---	---	---	---	---	---	---	TS ARM	CROSS ROAD NAME FOR OVERHEAD STREET
9-30	R4-7	24X30	5.00	---	---	---	---	---	---	---	---	---	---	---	---	---	---	TS 9-27	KEEP RIGHT
9-31	M1-94H	102X18	12.75	---	---	---	---	---	---	---	---	---	---	---	---	---	---	TS ARM	CROSS ROAD NAME FOR OVERHEAD STREET
9-32	R4-7	24X30	5.00	---	---	---	---	---	---	---	---	---	---	---	---	---	---	TS	KEEP RIGHT
9-33	M1-94H	84X18	10.50	---	---	---	---	---	---	---	---	---	---	---	---	---	---	TS ARM	CROSS ROAD NAME FOR OVERHEAD STREET
9-34	R1-1F	30X30	---	5.18	---	---	---	---	---	---	---	---	---	---	---	---	---	TS	STOP SIGN (FOLDING)
9-35	METRO	12X18	---	---	---	---	---	1	---	---	---	---	---	---	---	---	---	---	METRO PROVIDED SIGN
10-1	R7-1D	18X24	3.00	---	---	---	---	1	---	---	---	---	---	---	---	---	---	---	NO PARKING ANY TIME (DOUBLE ARROW)
10-2	R3-8	36X30	7.50	---	---	---	---	1	---	---	---	---	---	---	---	---	---	---	LEFT, AHEAD / RIGHT ONLY
10-3	R7-1D	18X24	3.00	---	---	---	---	1	---	---	---	---	---	---	---	---	---	---	NO PARKING ANY TIME (DOUBLE ARROW)
10-4	R7-1D	18X24	3.00	---	---	---	---	1	---	---	---	---	---	---	---	---	---	---	NO PARKING ANY TIME (DOUBLE ARROW)
10-5	W5-56	18X18	---	---	2.25	---	---	1	---	---	---	---	---	---	---	---	---	---	END OF ROAD MARKER W/ RED TYPE SH SHEETING
10-6	W5-56	18X18	---	---	2.25	---	---	1	---	---	---	---	---	---	---	---	---	---	END OF ROAD MARKER W/ RED TYPE SH SHEETING
10-7	W5-56	18X18	---	---	2.25	---	---	1	---	---	---	---	---	---	---	---	---	---	END OF ROAD MARKER W/ RED TYPE SH SHEETING
10-8	W5-56	18X18	---	---	2.25	---	---	1	---	---	---	---	---	---	---	---	---	---	END OF ROAD MARKER W/ RED TYPE SH SHEETING
10-9	W5-56	18X18	---	---	2.25	---	---	1	---	---	---	---	---	---	---	---	---	---	END OF ROAD MARKER W/ RED TYPE SH SHEETING
10-10	W5-56	18X18	---	---	2.25	---	---	1	---	---	---	---	---	---	---	---	---	---	END OF ROAD MARKER W/ RED TYPE SH SHEETING
10-11	W5-56	18X18	---	---	2.25	---	---	1	---	---	---	---	---	---	---	---	---	---	END OF ROAD MARKER W/ RED TYPE SH SHEETING
10-12	R6-2R	24X30	5.00	---	---	---	---	---	---	---	---	---	---	1	---	---	1	---	ONE WAY RIGHT ARROW
10-13	R2-1	24X30	5.00	---	---	---	---	---	---	---	---	---	---	1	---	---	1	---	SPEED LIMIT 30 MPH
10-14	R2-1	24X30	5.00	---	---	---	---	---	---	---	---	---	---	---	---	---	---	LP	SPEED LIMIT 30 MPH
10-15	R6-2R	24X30	5.00	---	---	---	---	1	---	---	---	---	---	---	---	---	---	---	ONE WAY RIGHT ARROW
10-16	D1-1	60X15	6.25	---	---	---	---	2	---	---	---	---	---	---	---	---	---	---	ONE DESTINATION (ARROW)
10-17	R6-2R	24X30	5.00	---	---	---	---	---	---	---	---	---	---	1	---	---	1	10-18	ONE WAY RIGHT ARROW
10-18	R6-2R	24X30	5.00	---	---	---	---	---	---	---	---	---	---	---	---	---	---	10-17	ONE WAY RIGHT ARROW
10-19	R3-12G	30X48	10.00	---	---	---	---	1	---	---	---	---	---	---	---	---	---	---	BUS LANE ENDS
10-20	R4-7	24X30	5.00	---	---	---	---	---	---	---	---	---	---	1	---	---	1	---	KEEP RIGHT
10-21	R4-7	24X30	5.00	---	---	---	---	---	---	---	---	---	---	1	---	---	1	---	KEEP RIGHT
11-1	M1-5A	24X24	4.00	---	---	---	---	---	---	---	---	---	---	---	---	---	---	OVERHEAD SUPPORT 11-9	COUNTY MARKER (2-3 DIGITS)
11-2	R2-1	24X30	5.00	---	---	---	---	---	---	---	---	---	---	---	---	---	---	LP	SPEED LIMIT 30 MPH
11-3	R2-1	24X30	5.00	---	---	---	---	---	---	---	---	---	---	1	---	---	1	---	SPEED LIMIT 30 MPH
11-4	METRO	12X18	---	---	---	---	---	1	---	---	---	---	---	---	---	---	---	---	METRO PROVIDED SIGN
11-5	R6-2R	24X30	5.00	---	---	---	---	---	---	---	---	---	---	1	---	---	1	11-6	ONE WAY RIGHT ARROW
11-6	R6-2R	24X30	5.00	---	---	---	---	---	---	---	---	---	---	---	---	---	---	11-5	ONE WAY RIGHT ARROW
11-7	M1-94	78X15	8.13	---	---	---	---	2	---	---	---	---	---	---	---	---	---	---	CROSS ROAD NAME
11-8	J1-4	48X63	21.00	---	---	---	---	---	---	---	---	---	---	---	---	---	---	LP	JUNCTION OR END ASSEMBLY (4 HEADED PANEL)
11-9	BUS LANE	60X48	20.00	---	---	---	---	---	---	---	---	---	---	---	---	---	---	OVERHEAD 11-1	BUS LANE
10-10(M)	I2-3	60X30	---	---	---	---	---	---	---	---	---	---	2	---	---	---	2	---	CALENDAR PARKING CITY SIGN
11-10	R1-1F	30X30	---	5.18	---	---	---	---	---	---	---	---	---	---	---	---	---	TS 11-11/12/13	STOP SIGN (FOLDING)
11-11	R10-15-L	30X30	6.25	---	---	---	---	---	---	---	---	---	---	---	---	---	---	TS ARM 11-10/12/13	TURNING VEHICLES YIELD TO PEDS (LEFT ARROW)
11-12	R4-7	24X30	5.00	---	---	---	---	---	---	---	---	---	---	---	---	---	---	TS 11-10/11/13	KEEP RIGHT
11-13	R3-4	24X24	4.00	---	---	---	---	---	---	---	---	---	---	---	---	---	---	TS 11-10/11/12	NO U TURN SYMBOL
11-14	R1-1F	30X30	---	5.18	---	---	---	---	---	---	---	---	---	---	---	---	---	TS	STOP SIGN (FOLDING)
SUBTOTALS SHEET 4:			1383.40	104.54	15.75	203.25	12	58	37	11	2	1	7	24	9	2	44		



KL Engineering
[A] Better Experience
5400 King James Way
Suite 200
Madison, WI. 53719
Phone: (608) 663-1218
Phone: (800)-810-4012
http://klengineering.com
email@klengineering.com

PERMANENT SIGNING TYPE II (5)																			
SIGN #	SIGN CODE	SIGN SIZE WXH IN	SIGNS TYPE II REFLECTIVE H SF	SIGNS TYPE II REFLECTIVE H FOLDING SF	SIGNS TYPE II REFLECTIVE SH SF	SIGNS TYPE II REFLECTIVE F SF	12 FT EACH	14 FT EACH	16 FT EACH	18 FT EACH	8 FT EACH	9.5 FT EACH	10 FT EACH	11 FT EACH	14 FT EACH	16 FT EACH	V-LOC SIGN BASE EACH	SIGN MOUNTED ON/SAME POST AS	REMARKS
FISH HATCHERY ROAD																			
SUBTOTALS SHEET 4:			1383.40	104.54	15.75	203.25	12	58	37	11	2	1	7	24	9	2	44		
11-15	R6-2R	24X30	5.00	---	---	---	---	---	---	---	---	---	---	---	1	---	1	11-23	ONE WAY RIGHT ARROW
11-16	W2-6	30X30	---	---	---	6.25	---	---	1	---	---	---	---	---	---	---	1	11-17	CIRCULAR INTERSECTION SIGN
11-17	W13-1	18X18	---	---	---	2.25	---	---	---	---	---	---	---	---	---	---	---	11-16	ADVISORY SPEED PLATE (YELLOW BACK)
11-18	R7-1D	18X24	3.00	---	---	---	---	1	---	---	---	---	---	---	---	---	---	---	NO PARKING ANY TIME (DOUBLE ARROW)
11-19	R6-2R	24X30	5.00	---	---	---	---	---	---	---	---	---	---	---	1	---	1	11-20	ONE WAY RIGHT ARROW
11-20	R3-2	24X24	4.00	---	---	---	---	---	---	---	---	---	---	---	---	---	---	11-19	NO LEFT TURN SYMBOL
11-21	M1-94H	102X18	12.75	---	---	---	---	---	---	---	---	---	---	---	---	---	---	TS ARM	CROSS ROAD NAME FOR OVERHEAD STREET
11-22	R1-1	30X30	5.18	---	---	---	---	1	---	---	---	---	---	---	---	---	---	---	STOP SIGN
11-23	R6-2R	24X30	5.00	---	---	---	---	---	---	---	---	---	---	---	---	---	---	11-15	ONE WAY RIGHT ARROW
11-24	R3-4	24X24	4.00	---	---	---	---	---	---	---	---	---	---	---	1	---	1	11-25/28	NO U TURN SYMBOL
11-25	R4-7	24X30	5.00	---	---	---	---	---	---	---	---	---	---	---	---	---	---	11-24/28	KEEP RIGHT
11-26	M1-94H	96X18	12.00	---	---	---	---	---	---	---	---	---	---	---	---	---	---	TS ARM	CROSS ROAD NAME FOR OVERHEAD STREET
11-27	R1-1F	30X30	---	5.18	---	---	---	---	---	---	---	---	---	---	---	---	---	TS	STOP SIGN (FOLDING)
11-28	R1-1F	30X30	---	5.18	---	---	---	---	---	---	---	---	---	---	---	---	---	11-24/25	STOP SIGN (FOLDING)
12-1	W2-6	30X30	---	---	---	6.25	---	---	1	---	---	---	---	---	---	---	---	12-2	CIRCULAR INTERSECTION SIGN
12-2	W13-1	18X18	---	---	---	2.25	---	---	---	---	---	---	---	---	---	---	---	12-1	ADVISORY SPEED PLATE (YELLOW BACK)
12-3	W11-2	30X30	---	---	---	6.25	---	---	---	---	---	---	---	---	---	---	---	LP 12-4/11/12	PEDESTRIAN CROSSING SYMBOL
12-4	W16-7L	24X12	---	---	---	2.00	---	---	---	---	---	---	---	---	---	---	---	LP 12-3/11/12	LEFT DIAGONAL DOWNWARD POINTING ARROW (YELLOW)
12-5	METRO	12X18	---	---	---	---	---	1	---	---	---	---	---	---	---	---	---	---	METRO PROVIDED SIGN
12-6	METRO	12X18	---	---	---	---	---	1	---	---	---	---	---	---	---	---	---	---	METRO PROVIDED SIGN
12-7	W11-2	30X30	---	---	---	6.25	---	---	1	---	---	---	---	---	---	---	---	12-8	PEDESTRIAN CROSSING SYMBOL
12-8	W16-7L	24X12	---	---	---	2.00	---	---	---	---	---	---	---	---	---	---	---	12-7	LEFT DIAGONAL DOWNWARD POINTING ARROW (YELLOW)
12-9	R1-2	36X31	3.88	---	---	---	---	1	---	---	---	---	---	---	---	---	---	12-10	YIELD
12-10	R1-54	24X15	2.50	---	---	---	---	---	---	---	---	---	---	---	---	---	---	12-9	TO TRAFFIC FROM LEFT
12-11	D3-1	54X9	3.38	---	---	---	---	---	---	---	---	---	---	---	---	---	---	LP 12-3/4/12	STREET SIGN
12-12	D3-1	54X9	3.38	---	---	---	---	---	---	---	---	---	---	---	---	---	---	LP 12-3/4/11	STREET SIGN
12-13	R1-2	36X31	3.88	---	---	---	---	---	---	---	---	---	---	---	1	---	1	12-14	YIELD
12-14	R6-2R	24X30	5.00	---	---	---	---	---	---	---	---	---	---	---	---	---	---	12-13	ONE WAY RIGHT ARROW
12-15	R1-2	36X31	3.88	---	---	---	---	1	---	---	---	---	---	---	---	---	---	12-16	YIELD
12-16	R1-54	24X15	2.50	---	---	---	---	---	---	---	---	---	---	---	---	---	---	12-15	TO TRAFFIC FROM LEFT
12-17	R2-1	24X30	5.00	---	---	---	---	1	---	---	---	---	---	---	---	---	---	---	SPEED LIMIT 25 MPH
12-18	R1-2	36X31	3.88	---	---	---	---	1	---	---	---	---	---	---	---	---	---	12-19	YIELD
12-19	R1-54	24X15	2.50	---	---	---	---	---	---	---	---	---	---	---	---	---	---	12-18	TO TRAFFIC FROM LEFT
12-20	D3-1	54X9	3.38	---	---	---	---	---	---	---	---	---	---	---	---	---	---	LP 12-21	STREET SIGN
12-21	D3-1	54X9	3.38	---	---	---	---	---	---	---	---	---	---	---	---	---	---	LP 12-20	STREET SIGN
12-22	R3-8Z	54X30	11.25	---	---	---	---	---	---	---	---	---	---	2	---	---	2	---	LEFT ONLY / LEFT ONLY / AHEAD, RIGHT
12-23	R10-26	9X15	.94	---	---	---	---	---	---	---	---	---	---	---	---	---	---	TS	PUSH BUTTON FOR GREEN LIGHT
12-24	W12-1	24X24	---	---	---	4.00	---	---	---	---	1	---	---	---	---	---	1	---	DIAGONAL ARROW
12-25	M1-94H	102X18	12.75	---	---	---	---	---	---	---	---	---	---	---	---	---	---	TS ARM	CROSS ROAD NAME FOR OVERHEAD STREET
12-26	R3-4	24X24	4.00	---	---	---	---	---	---	---	---	---	---	---	---	---	---	12-27/28	NO U TURN SYMBOL
12-27	R3-7L	30X30	6.25	---	---	---	---	---	---	---	---	---	---	---	1	---	1	12-26/28	LEFT LANE MUST TURN LEFT
12-28	R4-7	24X30	5.00	---	---	---	---	---	---	---	---	---	---	---	---	---	---	12-26/27	KEEP RIGHT
12-29	R12-2	24X30	5.00	---	---	---	---	1	---	---	---	---	---	---	---	---	---	---	PRIVATE DRIVE NO THRU TRAFFIC
12-30	R3-8XX	72X30	15.00	---	---	---	---	2	---	---	---	---	---	---	---	---	---	---	LEFT ONLY / AHEAD ONLY / RIGHT ONLY / RIGHT ONLY
12-31	METRO	12X18	---	---	---	---	---	1	---	---	---	---	---	---	---	---	---	---	METRO PROVIDED SIGN
13-1	R1-1F	30X30	---	5.18	---	---	---	---	---	---	---	---	---	---	---	---	---	TS 13-2	STOP SIGN (FOLDING)
13-2	D11-20	12X18	1.50	---	---	---	---	---	---	---	---	---	---	---	---	---	---	TS 13-1	BIKE LEFT TURN MAY USE TURN BOX
13-3	R4-4	36X30	7.50	---	---	---	---	1	---	---	---	---	---	---	---	---	---	---	BEGIN RIGHT TURN LANE - YIELD TO BIKES
13-4	R4-7	24X30	5.00	---	---	---	---	---	---	---	---	---	---	---	---	---	---	TS 13-7	KEEP RIGHT
13-5	R1-1F	30X30	---	5.18	---	---	---	---	---	---	---	---	---	---	---	---	---	TS	STOP SIGN (FOLDING)
13-6	M1-94H	96X18	12.00	---	---	---	---	---	---	---	---	---	---	---	---	---	---	TS ARM	CROSS ROAD NAME FOR OVERHEAD STREET
13-7	R1-1F	30X30	---	5.18	---	---	---	---	---	---	---	---	---	---	---	---	---	TS 13-4	STOP SIGN (FOLDING)
13-8	R1-1F	30X30	---	5.18	---	---	---	---	---	---	---	---	---	---	---	---	---	TS	STOP SIGN (FOLDING)
13-9	R10-11B	24X24	4.00	---	---	---	---	---	---	---	---	---	---	---	---	---	---	TS	NO TURN ON RED
13-10	R10-11B	24X24	4.00	---	---	---	---	---	---	---	---	---	---	---	---	---	---	TS	NO TURN ON RED
13-11	R4-7	24X30	5.00	---	---	---	---	---	---	---	---	---	---	1	---	---	1	13-12	KEEP RIGHT
13-12	R1-1F	30X30	---	5.18	---	---	---	---	---	---	---	---	---	---	---	---	---	13-11	STOP SIGN (FOLDING)
13-13	R3-17	30X24	5.00	---	---	---	---	---	---	---	---	---	---	---	---	---	---	LP	BIKE LANE (BIKE SYMBOL)
11-16 (M)	MOVE	66X24	---	---	---	---	---	---	---	2	---	---	---	---	---	---	---	MOVE 11-17	MADISON POPULATION SIGN
11-17 (M)	MOVE	36X42	---	---	---	---	---	---	---	---	---	---	---	---	---	---	---	MOVE 11-16	ALTERNATE SIDE PARKING CITY REGULATIONS
13-14	METRO	12X18	---	---	---	---	---	1	---	---	---	---	---	---	---	---	---	---	METRO PROVIDED SIGN
13-15	R2-1	24X30	5.00	---	---	---	---	---	---	---	---	---	---	---	---	---	---	OVERHEAD SUPPORT	SPEED LIMIT 30 MPH
13-16	R2-1	24X30	5.00	---	---	---	---	---	---	---	---	---	---	---	---	---	---	LP	SPEED LIMIT 30 MPH
11-18 (M)	MOVE	---	---	---	---	---	---	---	---	---	---	---	---	---	---	---	---	SALVAGED SIGN BRIDGE 11-19	EAST 12/14/18 NORTH 151 USE RT LANE
11-19 (M)	MOVE	---	---	---	---	---	---	---	---	---	---	---	---	---	---	---	---	SALVAGED SIGN BRIDGE 11-18	WEST 12/14/18 SOUTH 151 USE LT LANE
11-20	R3-5R	42X66	---	---	---	---	---	---	---	---	---	---	---	---	---	---	---	SALVAGED OVERHEAD SIGN SUPPORT	ADVANCE LANE CONTROL RT ONLY EXCEPT BUSES
11-21	R3-5L	42X48	---	---	---	---	---	---	---	---	---	---	---	---	---	---	---	SALVAGED OVERHEAD SIGN SUPPORT 11-22	ADVANCE LANE CONTROL LT ONLY
11-22	R3-5L	42X48	---	---	---	---	---	---	---	---	---	---	---	---	---	---	---	SALVAGED OVERHEAD SIGN SUPPORT 11-21	ADVANCE LANE CONTROL LT ONLY
PROJECT TOTALS:			1605.03	140.80	15.75	240.75	12	69	43	13	3	1	7	27	14	2	54		

CITY OF FITCHBURG

PERMANENT SIGNING

Project No: 19-3488
Date: OCTOBER 2019
Designed By: SDH
Drafted By: JAL
Checked By: LMW

Revisions: 12-13-2019

SHEET NO.

18 OF 18