



FILE NAME: M:\KL ENGINEERING\180176_FISH HATCHERY ROAD RECONSTRUCTION\CADD\180176_STREETSCAPE_FINAL.DWG PLOT BY: SUZANNE VINCENT PLOT DATE: 10/25/2019 11:52 AM

STREETSCAPE PLAN OVERALL: MCKEE/PD TO HIGH RIDGE TRAIL

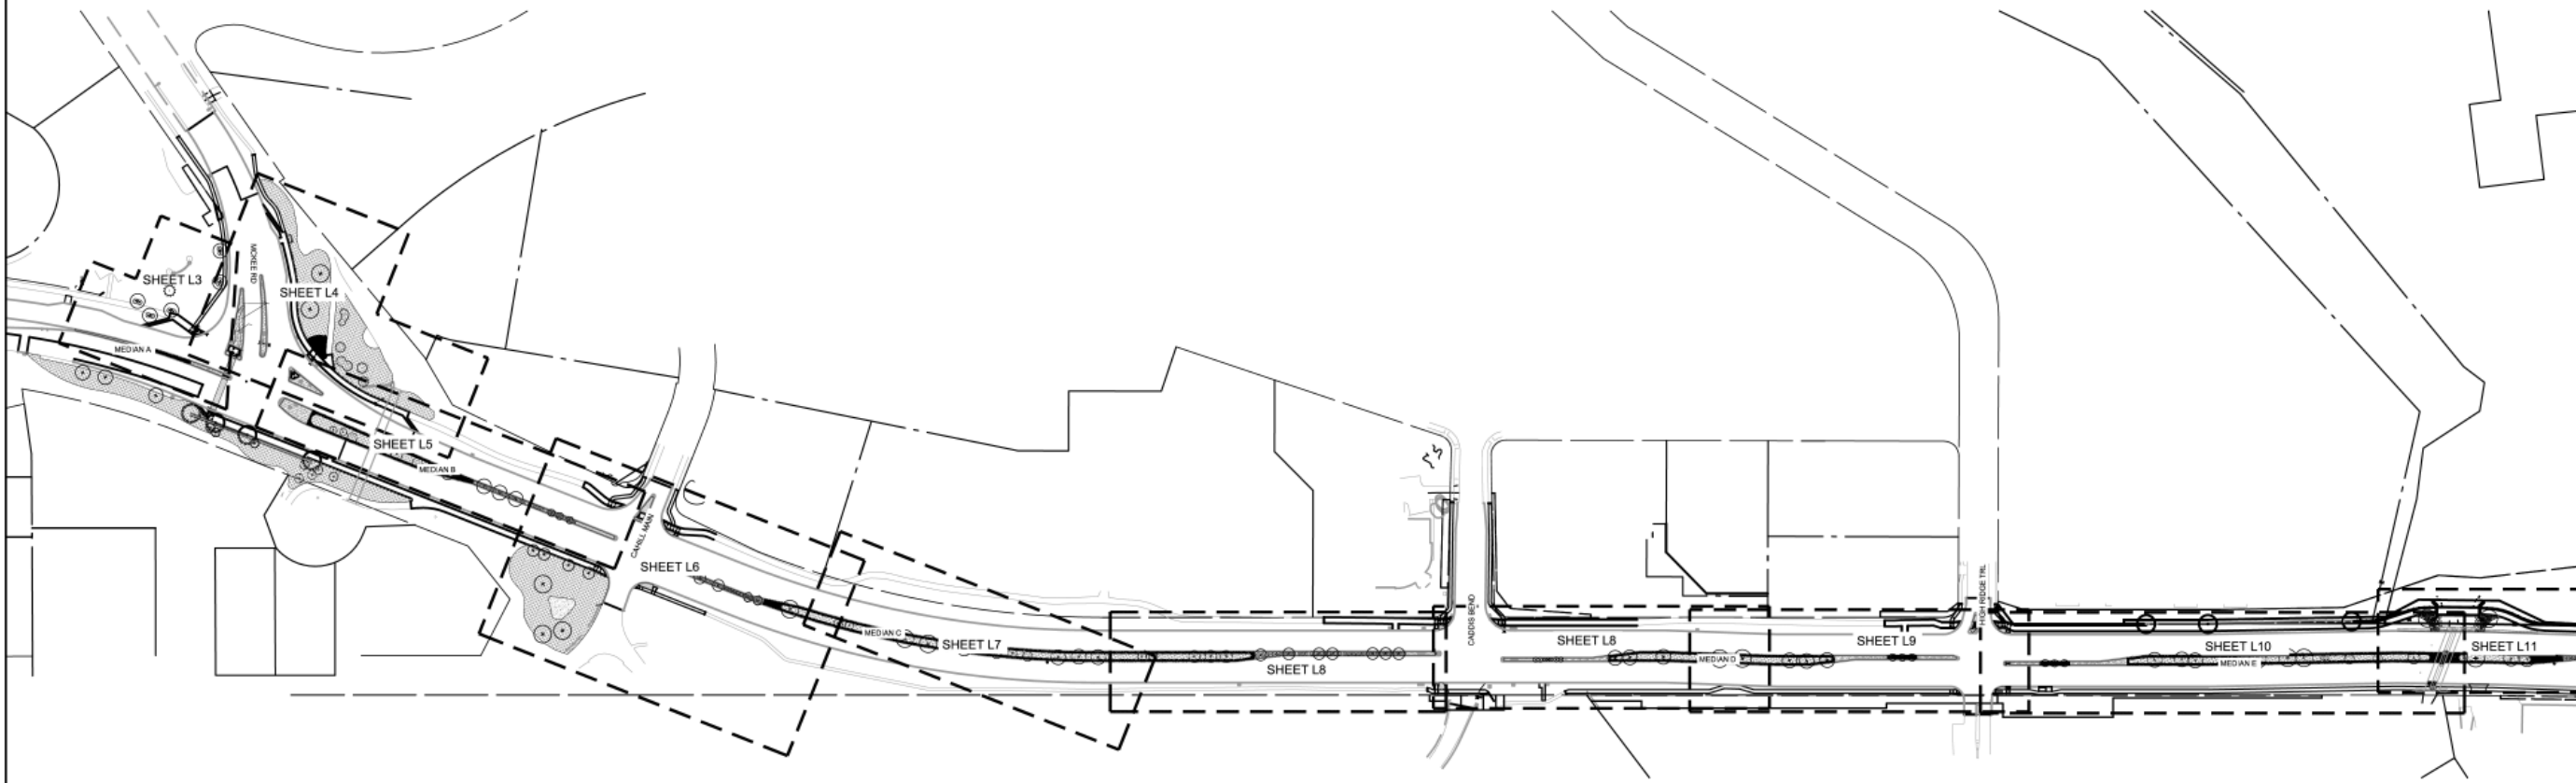

STREETSCAPE PLAN OVERALL: TRACEWAY DR TO GREENWAY CROSS

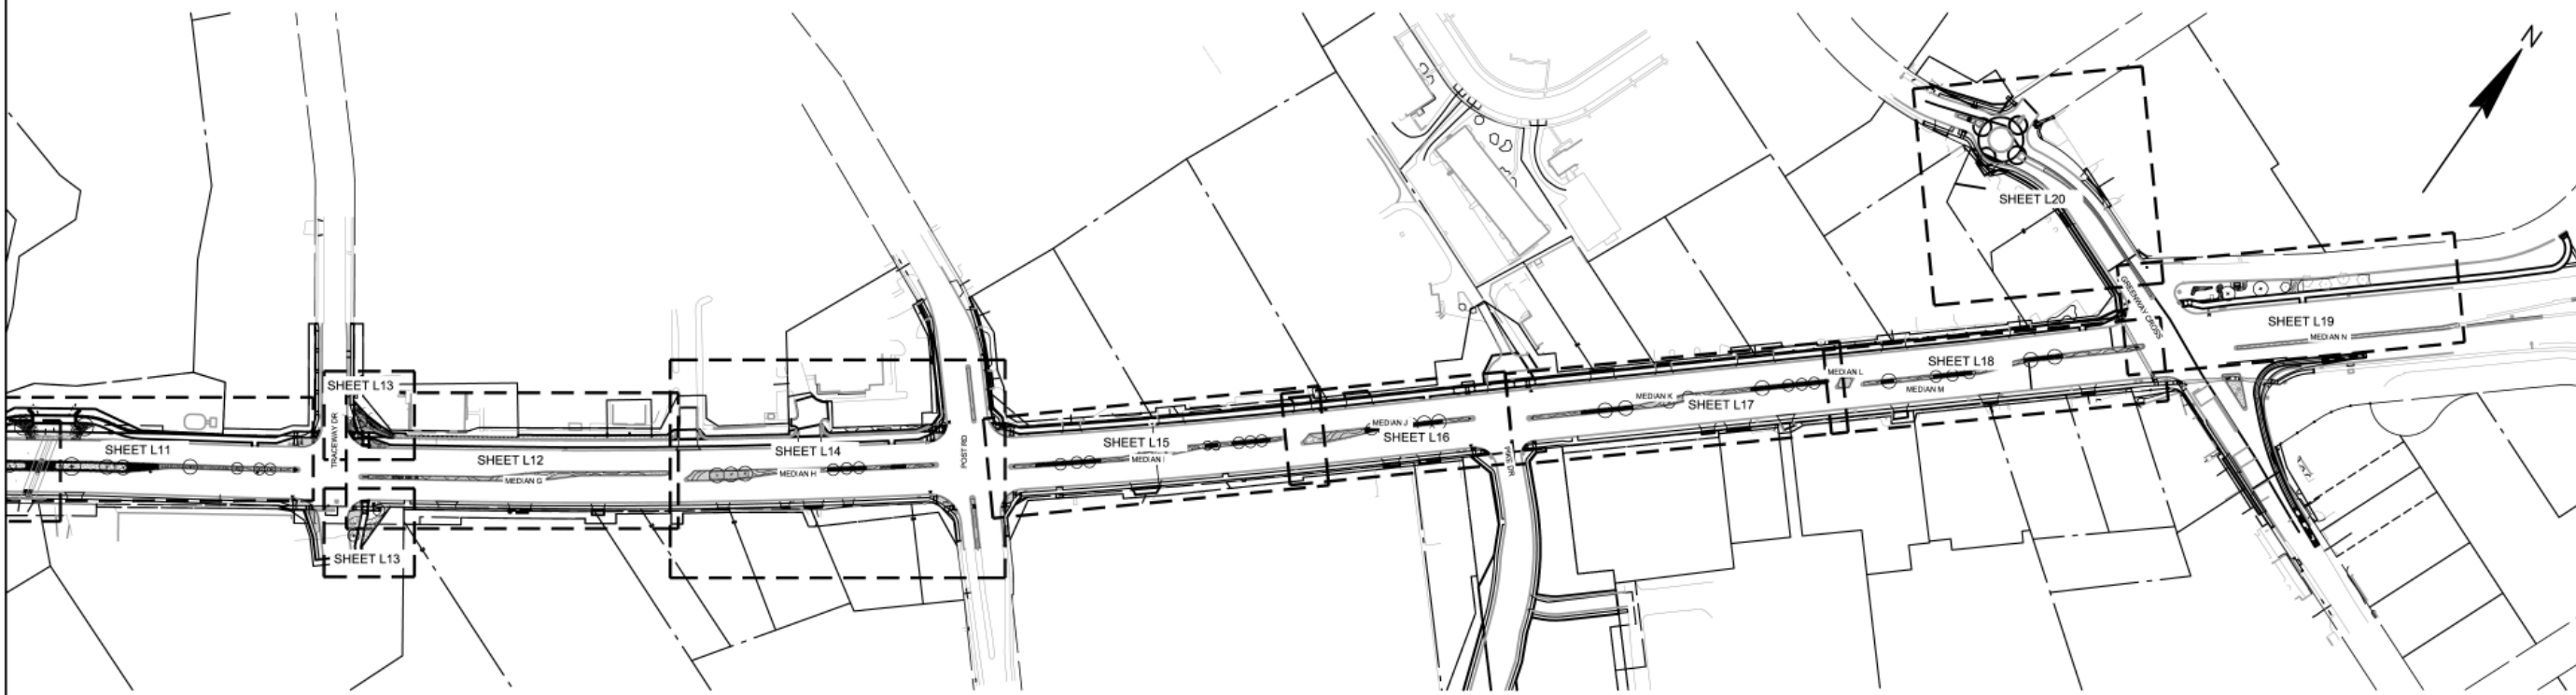

KL
Engineering
[A] Better Experience
5400 King James Way
Suite 200
Madison, WI, 53719
Phone: (608) 663-1218
Phone: (800)-810-4012
<http://klengineering.com>
email@klengineering.com

CITY OF FITCHBURG
FISH HATCHERY ROAD STREETSCAPE
STREETSCAPE PLAN KEY

Project No: 180176
Date: 10-28-2019
Designed By: SMV
Drafted By: SMV
Checked By: TLS

Revisions: XX-XX-XXXX
GRAPHIC SCALE FEET
0 150 300 600

SHEET NO.
L1 OF L20

vierbicher
planners | engineers | advisors
Phone: (800) 261-3898

FILE NAME : M:\KL ENGINEERING\180176_FISH HATCHERY ROAD RECONSTRUCTION\CADD\180176_STREETSCAPE_FINAL.DWG PLOT BY : SUZANNE VINCENT PLOT DATE : 10/25/2019 11:52 AM

COMPLETE PLANT SCHEDULE

DECIDUOUS TREES	BOTANICAL / COMMON NAME	CONT	CAL	QTY
CO	Celtis occidentalis / Common Hackberry	B & B	2"Cal	21
GB	Ginkgo biloba `Autumn Gold` TM / Autumn Gold Ginkgo	B & B	2"Cal	2
GTS	Gleditsia triacanthos inermis `Skycole` TM / Skyline Thornless Honey Locust	B & B	2"Cal	13
GT	Gleditsia triacanthos `Shademaster` / Shademaster Honey Locust	B & B	2"Cal	11
GD	Gymnocladus dioica `True North` / True North Kentucky Coffee Tree	B & B	2"Cal	31
QR	Quercus robur x macrocarpa `Clemons` TM / Heritage Oak	B & B	2"Cal	16
UM	Ulmus x `Morton Glossy` / Triumph Elm	B & B	2"Cal	9
EXISTING TREES TO REMAIN	BOTANICAL / COMMON NAME	CONT	CAL	QTY
Ex_AG	Aesculus glabra / Ohio Buckeye	Existing		5
EX GT2	Gleditsia triacanthos / Honey Locust	Existing		1
Ex GT	Gleditsia triacanthos / Honey Locust	Existing		1
Ex MX	Malus x / Crabapple	Existing		12
Ex_PP	Picea pungens / Colorado Spruce	Existing		1
Ex_QB	Quercus bicolor / Swamp White Oak	Existing		1
Ex SR	Syringa reticulata / Japanese Tree Lilac	Existing		1
FLOWERING TREES	BOTANICAL / COMMON NAME	CONT	CAL	QTY
CT	Crataegus crus-galli `Inermis` / Thornless Hawthorn	B & B	2"Cal	17
SR	Syringa reticulata `Ivory Silk` / Ivory Silk Japanese Tree Lilac	B & B	2"Cal	11
DECIDUOUS SHRUBS	BOTANICAL / COMMON NAME	SIZE	FIELD2	QTY
Cs	Cornus sericea `Alleman` s Compact` / Dwarf Red Twig Dogwood	5 gal	Cont	14
DI	Diervilla lonicera / Dwarf Bush Honeysuckle	3 gal		42
RaGL	Rhus aromatica `Gro-Low` / Gro-Low Fragrant Sumac	3 gal		67
Sm	Syringa meyeri `Palibin` / Dwarf Korean Lilac	7 gal	Cont	17
Vd	Viburnum dentatum `Christom` / Blue Muffin Viburnum	5 gal	Cont	20
EVERGREEN SHRUBS	BOTANICAL / COMMON NAME	SIZE	FIELD2	QTY
Jl	Juniperus chinensis `Iowa` / Iowa Juniper	7 gal	36" ht.	6
Jc	Juniperus communis depressa / Common Juniper	5 gal	Cont	32
Js	Juniperus sabina `Buffalo` / Buffalo Juniper	3 gal	Cont	47
PERENNIALS	BOTANICAL / COMMON NAME	SIZE	FIELD2	QTY
cakf	Calamagrostis x acutiflora `Karl Foerster` / Feather Reed Grass	1 gal		33
pvs	Panicum virgatum `Shenandoah` / Shenandoah Red Switch Grass	1 gal		9

GENERAL NOTES:

- 1.Colored & Textured Concrete to be colored with C-27 Westwood Brown integral color by Schofield or equal. Imprint concrete with Riverstone embossing skin using antiquing release agent in A-21 Deep Charcoal.
2. Colored concrete to be C-27 Westwood Brown integral color by Schofield, broom finish.
3. Washed concrete to be standard gray concrete with aggregate exposed by washing fines off of top layer of concrete prior to setting.
4. All decorative concrete finishes will require a min. 50 sf test pour prior to placing final pavement.

COMPLETE GROUNDCOVER/DECORATIVE PAVING SCHEDULE

	MEDIAN MIX 1	2,200 sf
	Coreopsis palmata / Stiff Tickseed	458 20% @ 12" oc
	Perovskia atriplicifolia / Russian Sage	229 10% @ 12" oc
	Rudbeckia hirta / Black-eyed Susan	458 20% @ 12" oc
	Schizachyrium scoparium / Little Bluestem Grass	572 25% @ 12" oc
	Sporobolus heterolepis / Prairie Dropseed	572 25% @ 12" oc
	MEDIAN MIX 2	821 sf
	Eryngium yuccifolium / Rattlesnake Master	171 20% @ 12" oc
	Liatris pycnostachya / Gayfeather	171 20% @ 12" oc
	Panicum virgatum / Switch Grass	171 20% @ 12" oc
	Rudbeckia hirta / Black-eyed Susan	171 20% @ 12" oc
	Schizachyrium scoparium / Little Bluestem Grass	171 20% @ 12" oc
	COLORED CONCRETE	15,016 sf
	WASHED CONCRETE	9,969 sf
	PRAIRIE SEEDING	81,143 sf
	COLORED & TEXTURED CONCRETE	8,235 sf
	TURF SOD	21,357 sf
	BARK MULCH	6,253 sf
	BASIN SEED MIX	1,234 sf



Engineering

[A] Better Experience
5400 King James Way
Suite 200
Madison, WI. 53719
Phone: (608) 663-1218
Phone: (800)-810-4012
http://klengineering.com
email@klengineering.com

CITY OF FITCHBURG
FISH HATCHERY ROAD STREETSCAPE
PLANT LIST

Project No: 180176
Date: 10-28-2019
Designed By: SMV
Drafted By: SMV
Checked By: TLS

Revisions: XX-XX-XXXX

SHEET NO.

L2 OF L20

vierbicher
planners | engineers | advisors




Phone: (800) 261-3898

STREETSCAPE PLAN: STA 523- 528 | MCKEE/PD INTERSECTION

TREATMENT SCHEDULE MEDIAN A

	WASHED CONCRETE	763 sf
	TURF SOD	340 sf

NOTE:
SEE SHEET L2 FOR COMPLETE PLANT LIST
AND PLAN NOTES.

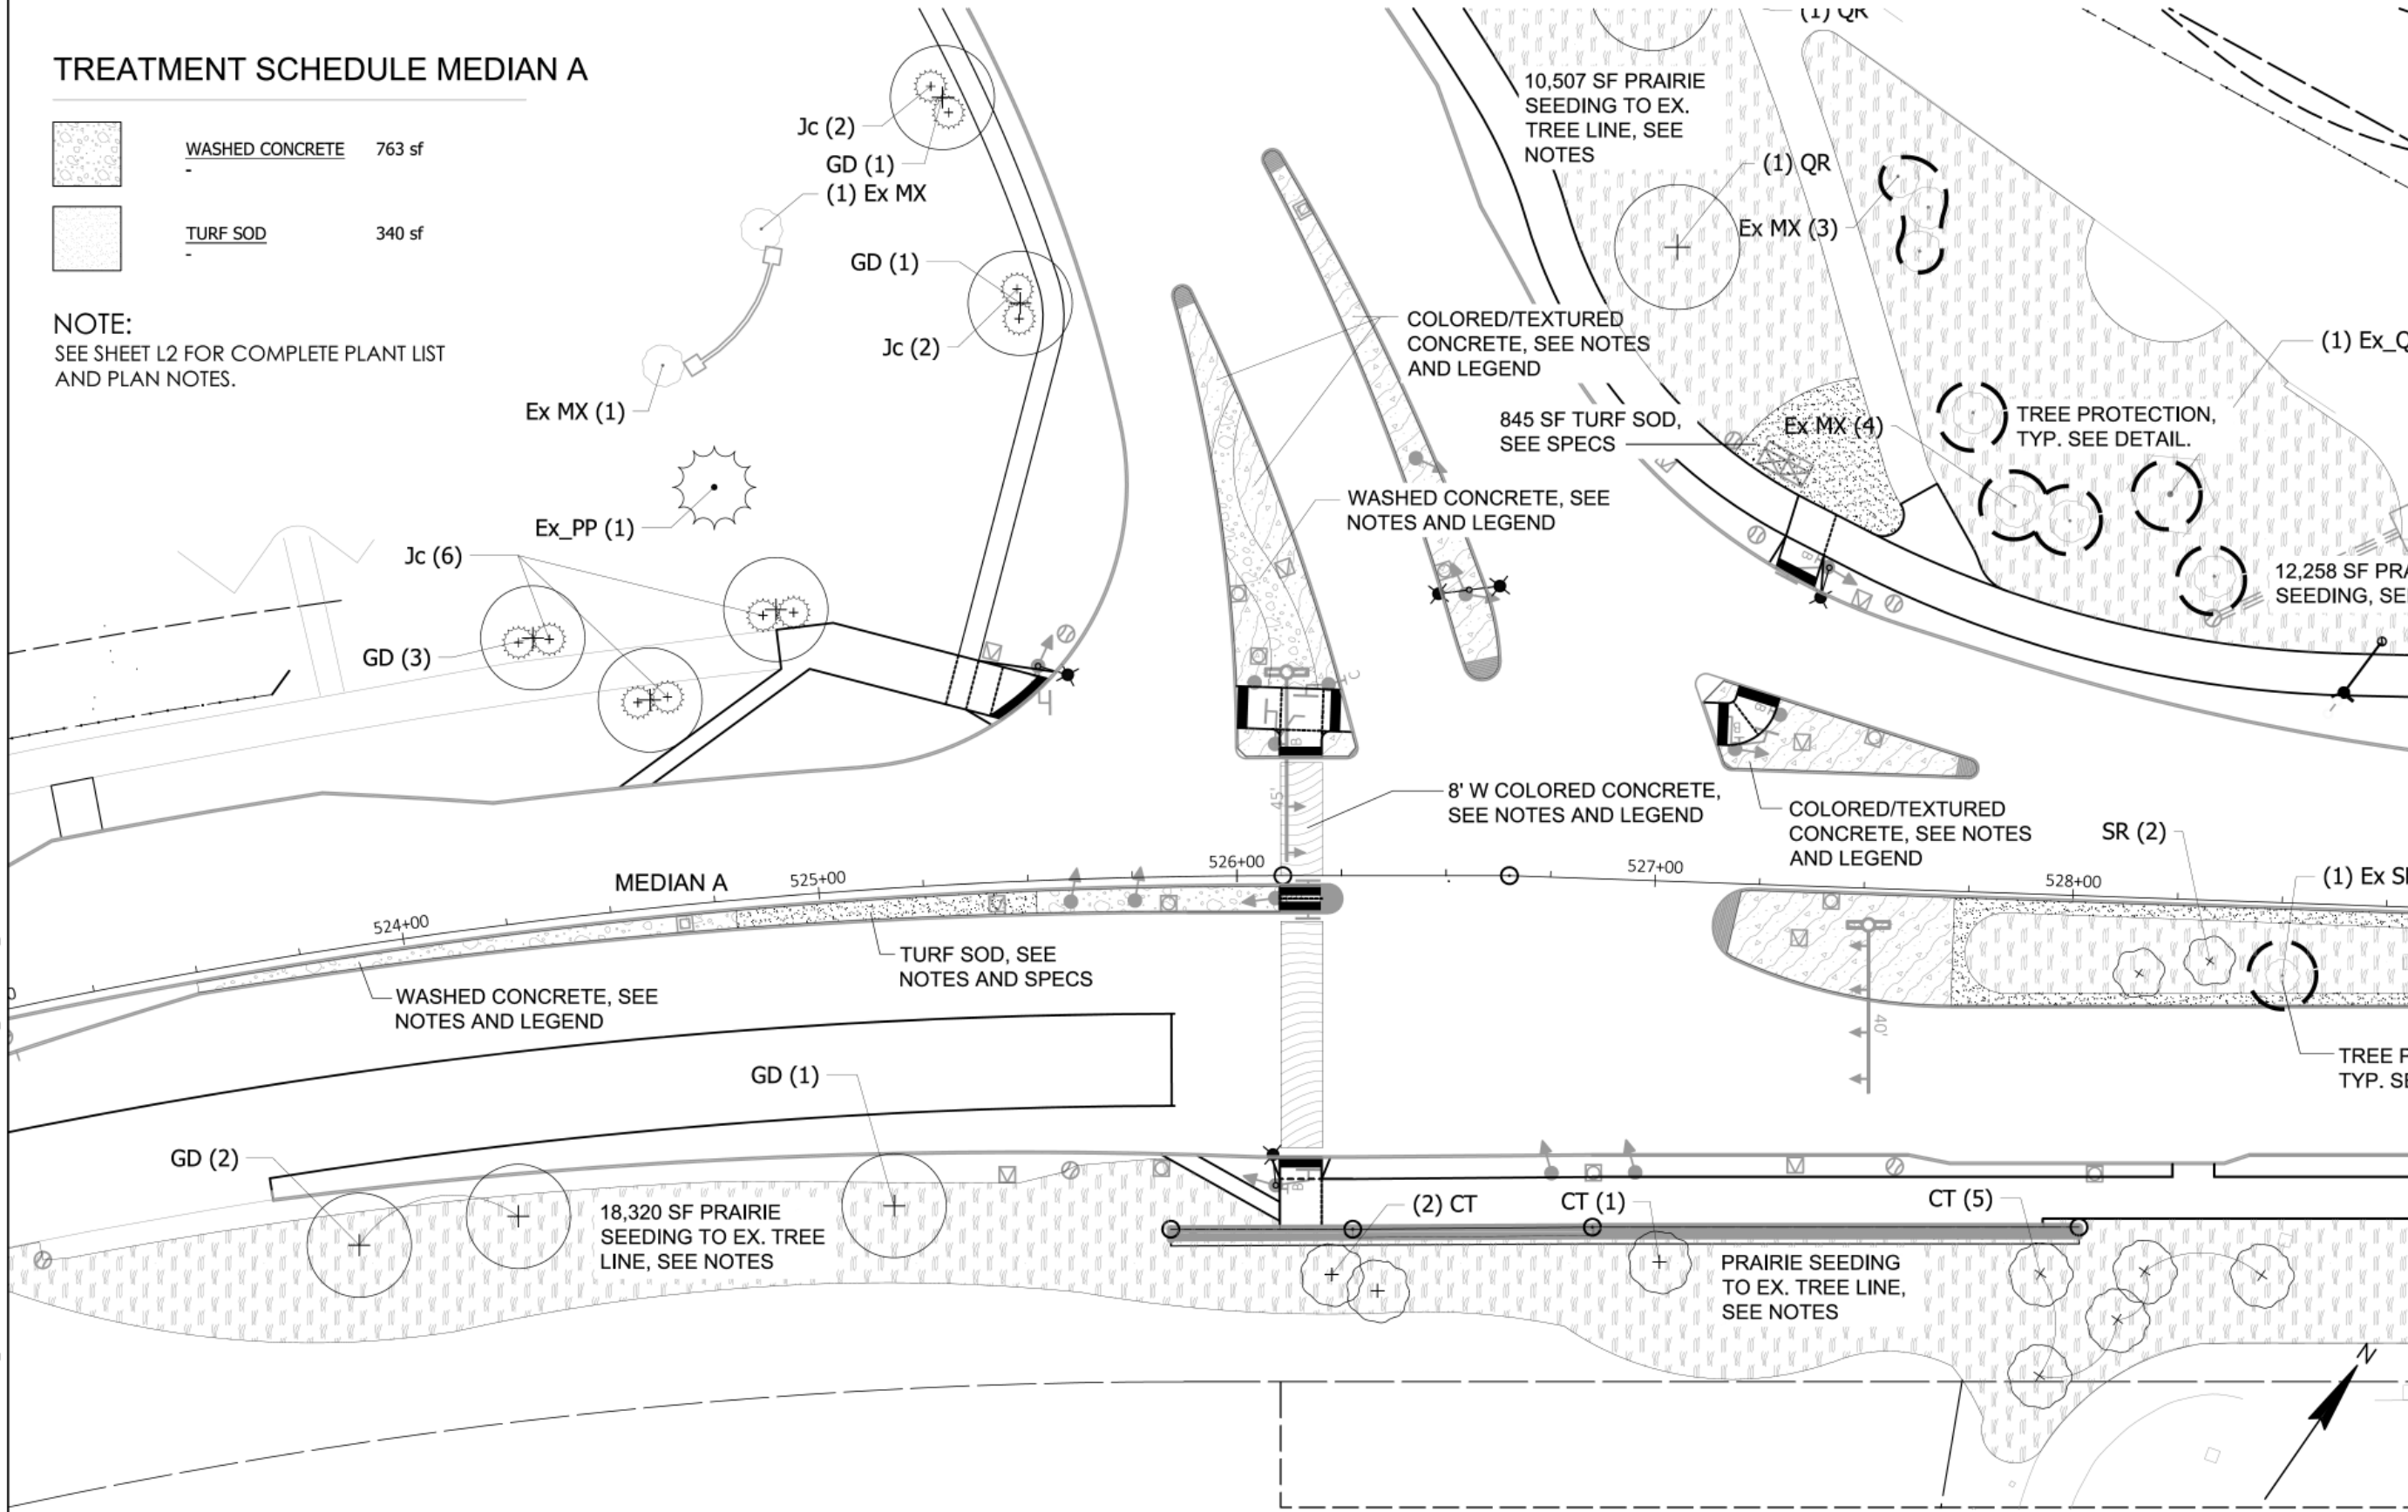

[A] Better Experience
5400 King James Way
Suite 200
Madison, WI, 53719
Phone: (608) 663-1218
Phone: (800)-810-4012
http://klengineering.com
email@klengineering.com

CITY OF FITCHBURG FISH HATCHERY ROAD STREETSCAPE MCKEE RD INTERSECTION

Project No: 180176
Date: 10-28-2019
Designed By: SMV
Drafted By: SMV
Checked By: TLS

Revisions: XX-XX-XXXX
GRAPHIC SCALE FEET
0 10 20 40

SHEET NO.

L3 OF L20

vierbicher
planners | engineers | advisors




Phone: (800) 261-3898

PLOT DATE : 10/25/2019 11:52 AM

FILE NAME : M:\KL ENGINEERING\180176_FISH HATCHERY ROAD RECONSTRUCTION\CADD\180176_STREETSCAPE_FINAL.DWG

STREETSCAPE PLAN: NW CORNER | MCKEE/PD INTERSECTION

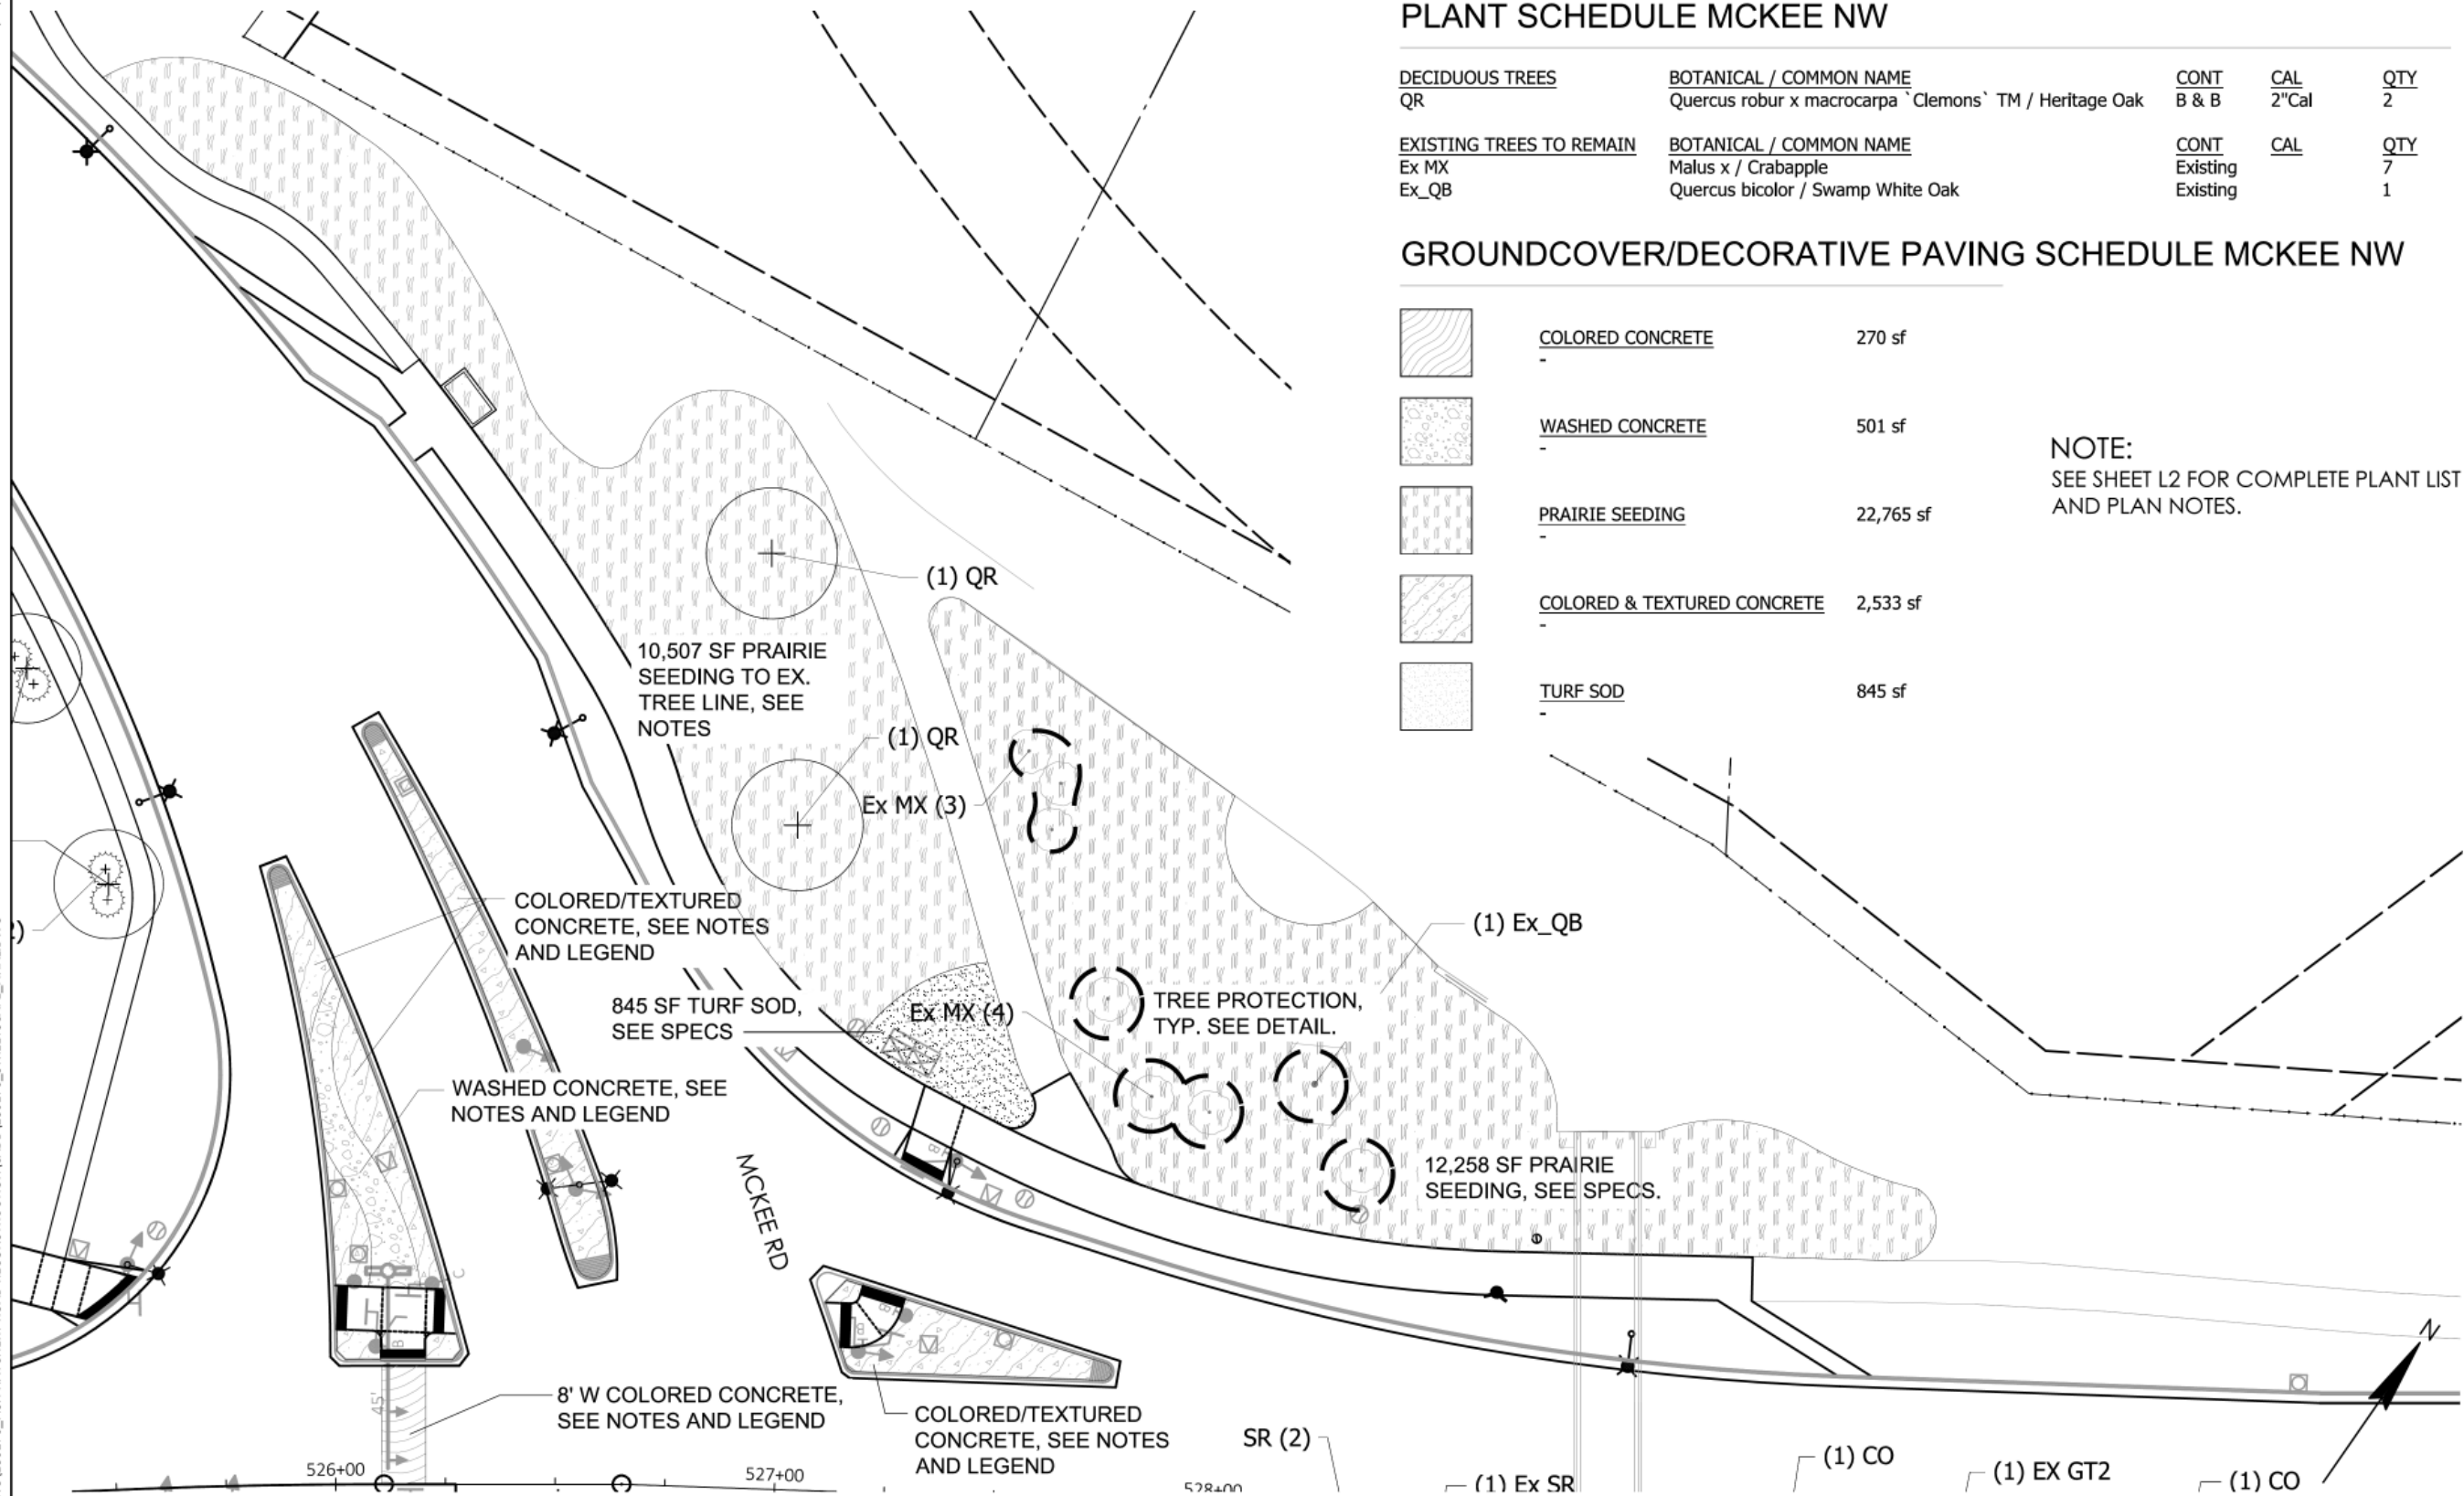

PLANT SCHEDULE MCKEE NW

DECIDUOUS TREES	BOTANICAL / COMMON NAME	CONT	CAL	QTY
QR	Quercus robur x macrocarpa 'Clemons' TM / Heritage Oak	B & B	2"Cal	2
EXISTING TREES TO REMAIN	BOTANICAL / COMMON NAME	CONT	CAL	QTY
Ex MX	Malus x / Crabapple	Existing		7
Ex_QB	Quercus bicolor / Swamp White Oak	Existing		1

GROUNDCOVER/DECORATIVE PAVING SCHEDULE MCKEE NW

	COLORED CONCRETE	270 sf
	WASHED CONCRETE	501 sf
	PRAIRIE SEEDING	22,765 sf
	COLORED & TEXTURED CONCRETE	2,533 sf
	TURF SOD	845 sf

NOTE:
SEE SHEET L2 FOR COMPLETE PLANT LIST
AND PLAN NOTES.



[A] Better Experience
5400 King James Way
Suite 200
Madison, WI. 53719
Phone: (608) 663-1218
Phone: (800)-810-4012
http://klengineering.com
email@klengineering.com

CITY OF FITCHBURG
FISH HATCHERY ROAD STREETSCAPE
MCKEE RD INTERSECTION NW

Project No: 180176
Date: 10-28-2019
Designed By: SMV
Drafted By: SMV
Checked By: TLS

Revisions: XX-XX-XXXX
GRAPHIC SCALE FEET
0 10 20 40

SHEET NO.


L4 OF L20

vierbicher
planners | engineers | advisors
Phone: (800) 261-3898




FILE NAME: M:\KL ENGINEERING\180176_FISH HATCHERY ROAD RECONSTRUCTION\CADD\180176_STREETSCAPE_FINAL.DWG PLOT BY: SUZANNE VINCENT PLOT DATE: 10/25/2019 11:52 AM

STREETSCAPE PLAN: MEDIAN B STA 527- 532

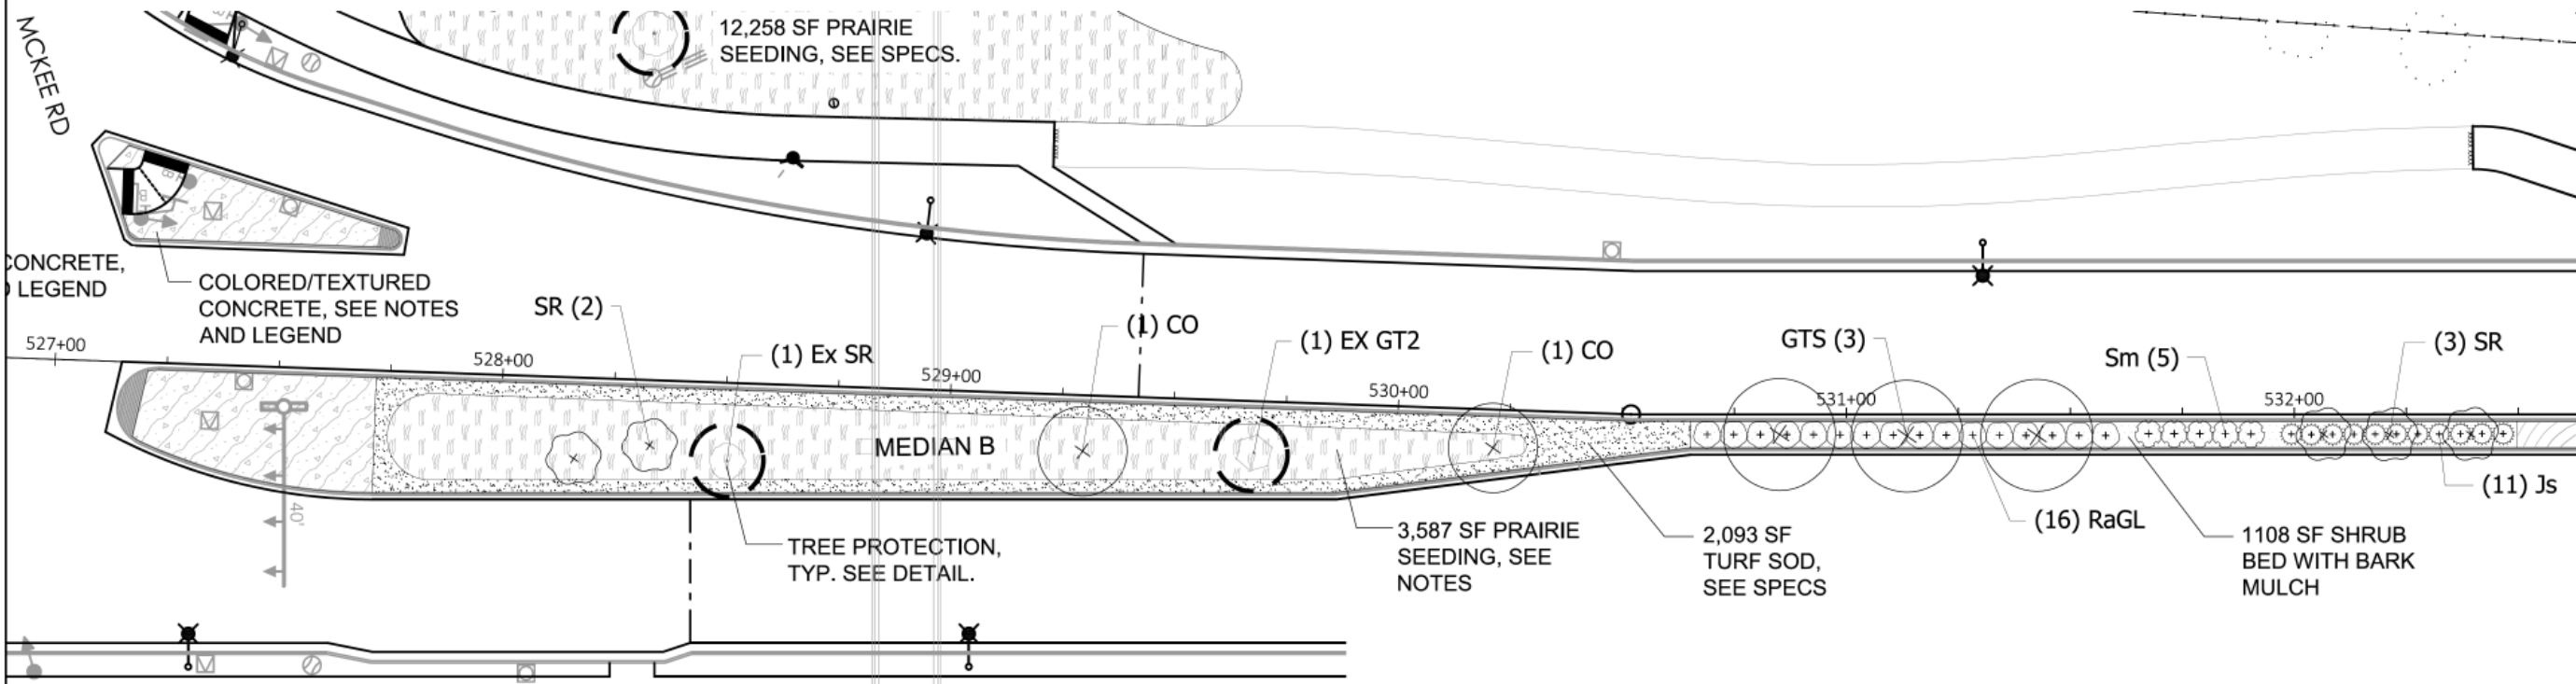

STREETSCAPE PLAN: MEDIAN B STA 532-533

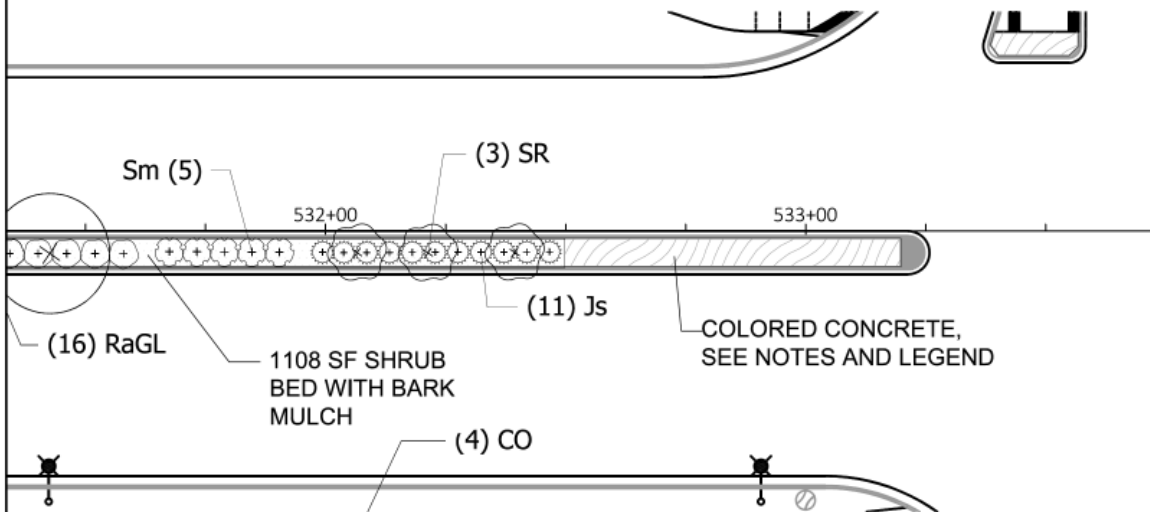

PLANT SCHEDULE MEDIAN B

DECIDUOUS TREES		BOTANICAL / COMMON NAME	CONT	CAL	QTY
CO		Celtis occidentalis / Common Hackberry	B & B	2"Cal	2
GTS		Gleditsia triacanthos inermis `Skycole` TM / Skyline Thornless Honey Locust	B & B	2"Cal	3
EXISTING TREES TO REMAIN		BOTANICAL / COMMON NAME	CONT	CAL	QTY
EX GT2		Gleditsia triacanthos / Honey Locust	Existing		1
Ex SR		Syringa reticulata / Japanese Tree Lilac	Existing		1
FLOWERING TREES		BOTANICAL / COMMON NAME	CONT	CAL	QTY
SR		Syringa reticulata `Ivory Silk` / Ivory Silk Japanese Tree Lilac	B & B	2"Cal	5
DECIDUOUS SHRUBS		BOTANICAL / COMMON NAME	SIZE	FIELD2	QTY
RaGL		Rhus aromatica `Gro-Low` / Gro-Low Fragrant Sumac	3 gal		16
Sm		Syringa meyeri `Palibin` / Dwarf Korean Lilac	7 gal	Cont	5
EVERGREEN SHRUBS		BOTANICAL / COMMON NAME	SIZE	FIELD2	QTY
Js		Juniperus sabina `Buffalo` / Buffalo Juniper	3 gal	Cont	11

GROUND COVER/DECORATIVE PAVING SCHEDULE MEDIAN B

	COLORED CONCRETE	420 sf
	PRAIRIE SEEDING	3,587 sf
	COLORED & TEXTURED CONCRETE	1,204 sf
	TURF SOD	2,093 sf
	BARK MULCH	1,108 sf

NOTE:
SEE SHEET L2 FOR COMPLETE PLANT LIST
AND PLAN NOTES.

KL
Engineering
[A] Better Experience
5400 King James Way
Suite 200
Madison, WI, 53719
Phone: (608) 663-1218
Phone: (800)-810-4012
http://klengineering.com
email@klengineering.com

CITY OF FITCHBURG
FISH HATCHERY ROAD STREETSCAPE
MEDIAN B STA 527-533


Project No: 180176
Date: 10-28-2019
Designed By: SMV
Drafted By: SMV
Checked By: TLS

Revisions: XX-XX-XXXX
GRAPHIC SCALE FEET
0 10 20 40

SHEET NO.
L5 OF L20

vierbicher
planners | engineers | advisors
Phone: (800) 261-3898

STREETSCAPE PLAN:CAHILL MAIN, GLACIER VALLEY BASIN AND MEDIAN C STA 532-537

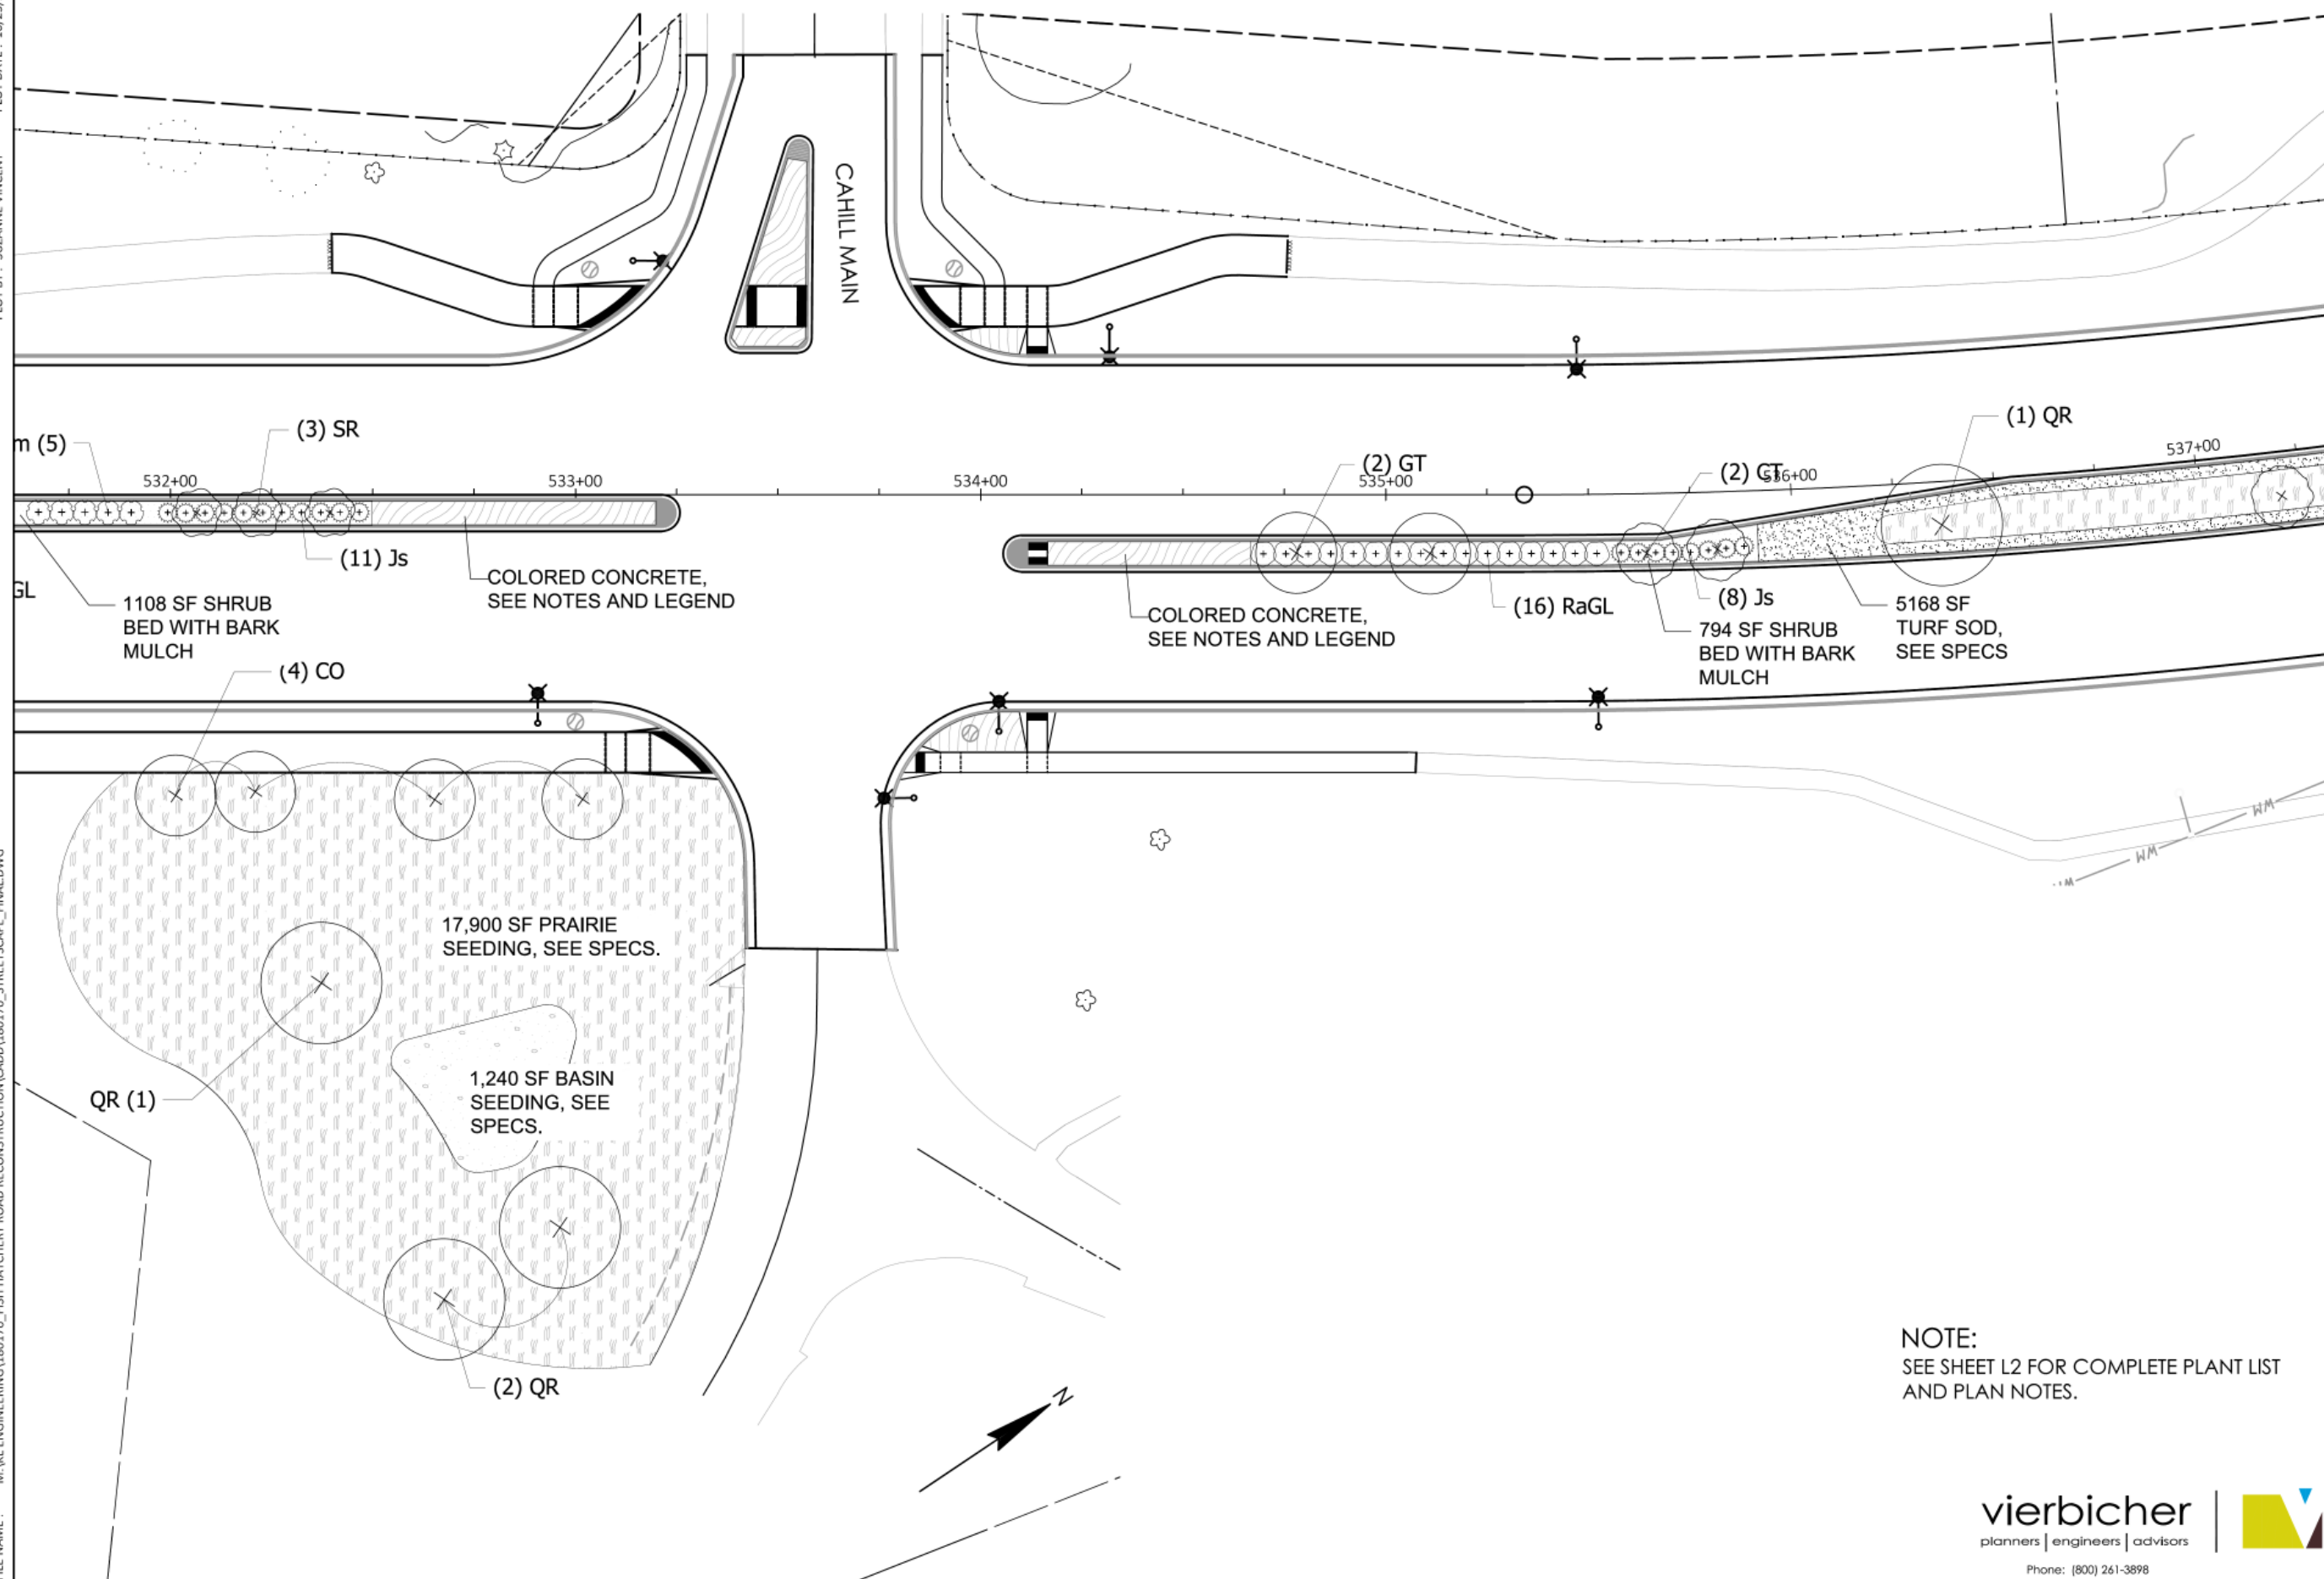

Engineering

[A] Better Experience

5400 King James Way
Suite 200

Madison, WI, 53719

Phone: (608) 663-1218

Phone: (800)-810-4012

http://klengineering.com

email@klengineering.com

CITY OF FITCHBURG

FISH HATCHERY ROAD STREETSCAPE

GV BASIN AND MEDIAN C STA 532-537

Project No: 180176
Date: 10-28-2019
Designed By: SMV
Drafted By: SMV
Checked By: TLS

Revisions: XX-XX-XXXX

GRAPHIC SCALE FEET
0 10 20 40

SHEET NO.

L6 OF L20


NOTE:
SEE SHEET L2 FOR COMPLETE PLANT LIST
AND PLAN NOTES.

vierbicher
planners | engineers | advisors



Phone: (800) 261-3898

STREETSCAPE PLAN: MEDIAN C STA 537-542

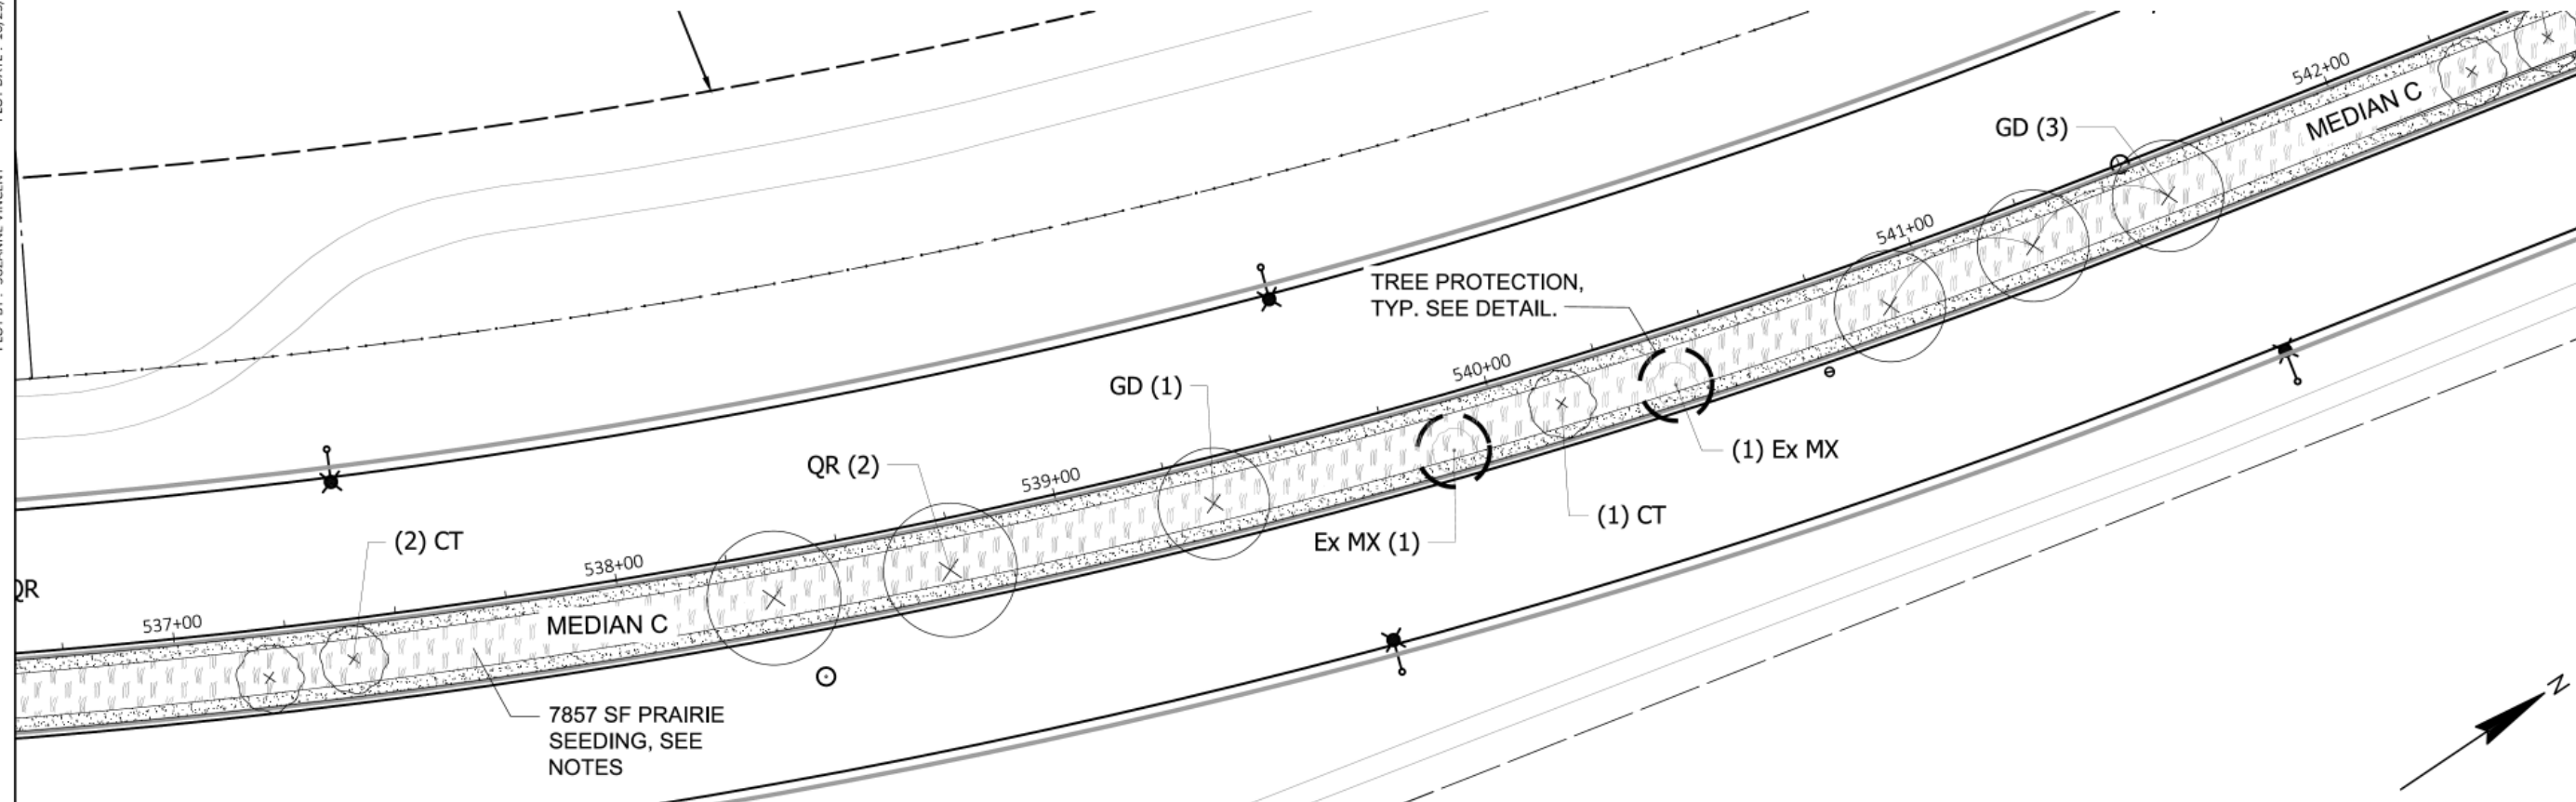

PLANT SCHEDULE MEDIAN C

DECIDUOUS TREES	BOTANICAL / COMMON NAME	CONT	CAL	QTY
CO	Celtis occidentalis / Common Hackberry	B & B	2"Cal	1
GT	Gleditsia triacanthos `Shademaster` / Shademaster Honey Locust	B & B	2"Cal	8
GD	Gymnocladus dioica `True North` / True North Kentucky Coffee Tree	B & B	2"Cal	4
QR	Quercus robur x macrocarpa `Clemons` TM / Heritage Oak	B & B	2"Cal	3
UM	Ulmus x `Morton Glossy` / Triumph Elm	B & B	2"Cal	3
EXISTING TREES TO REMAIN	BOTANICAL / COMMON NAME	CONT	CAL	QTY
Ex MX	Malus x / Crabapple	Existing		2
FLOWERING TREES	BOTANICAL / COMMON NAME	CONT	CAL	QTY
CT	Crataegus crus-galli `Inermis` / Thornless Hawthorn	B & B	2"Cal	7
DECIDUOUS SHRUBS	BOTANICAL / COMMON NAME	SIZE	FIELD2	QTY
RaGL	Rhus aromatica `Gro-Low` / Gro-Low Fragrant Sumac	3 gal		36
Vd	Viburnum dentatum `Christom` / Blue Muffin Viburnum	5 gal	Cont	9
EVERGREEN SHRUBS	BOTANICAL / COMMON NAME	SIZE	FIELD2	QTY
Jc	Juniperus communis depressa / Common Juniper	5 gal	Cont	10
Js	Juniperus sabina `Buffalo` / Buffalo Juniper	3 gal	Cont	8

GROUNDCOVER/DECORATIVE PAVING SCHEDULE MEDIAN C

	COLORED CONCRETE	600 sf
	PRAIRIE SEEDING	7,857 sf
	TURF SOD	5,168 sf
	BARK MULCH	2,456 sf

NOTE:
SEE SHEET L2 FOR COMPLETE PLANT LIST
AND PLAN NOTES.



[A] Better Experience
5400 King James Way
Suite 200
Madison, WI, 53719
Phone: (608) 663-1218
Phone: (800)-810-4012
http://klengineering.com
email@klengineering.com

CITY OF FITCHBURG
FISH HATCHERY ROAD STREETSCAPE
MEDIAN C STA 537-542

Project No: 180176
Date: 10-28-2019
Designed By: SMV
Drafted By: SMV
Checked By: TLS

Revisions: XX-XX-XXXX
GRAPHIC SCALE FEET
0 10 20 40

SHEET NO.

L7 OF L20

vierbicher
planners | engineers | advisors




Phone: (800) 261-3898


PLOT DATE : 10/25/2019 11:53 AM
PLOT BY : SUZANNE VINCENT

FILE NAME : M:\KL ENGINEERING\180176_FISH HATCHERY ROAD RECONSTRUCTION\CADD\180176_STREETSCAPE_FINAL.DWG

STREETSCAPE PLAN: MEDIAN C STA 542-547

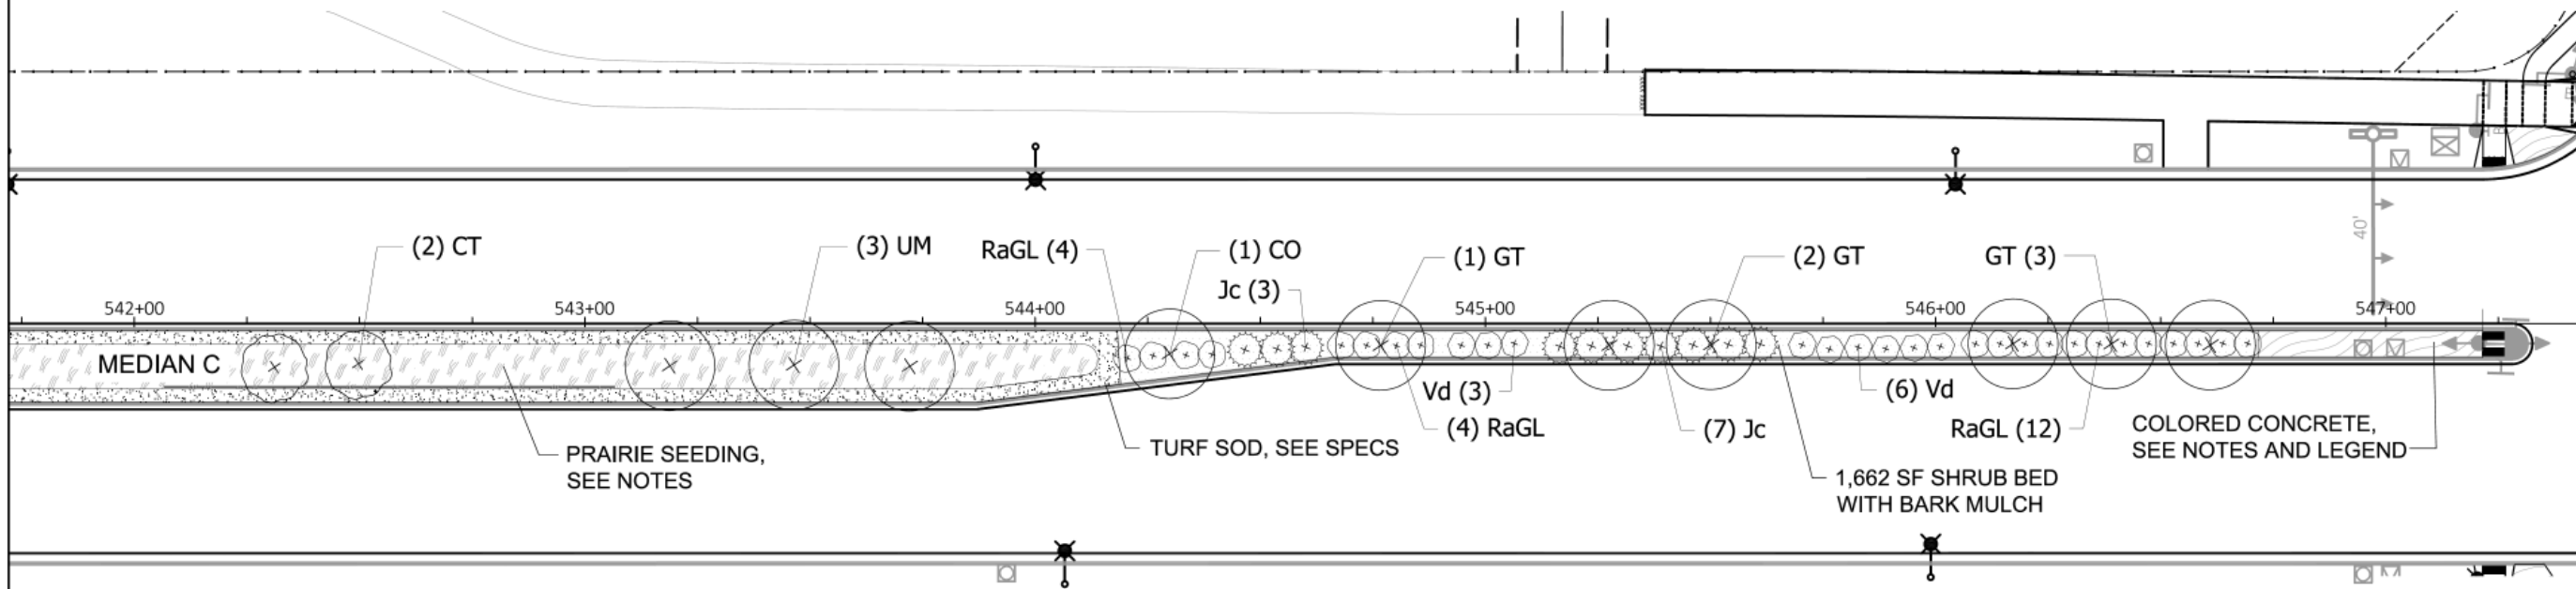

STREETSCAPE PLAN: MEDIAN D STA 548-552

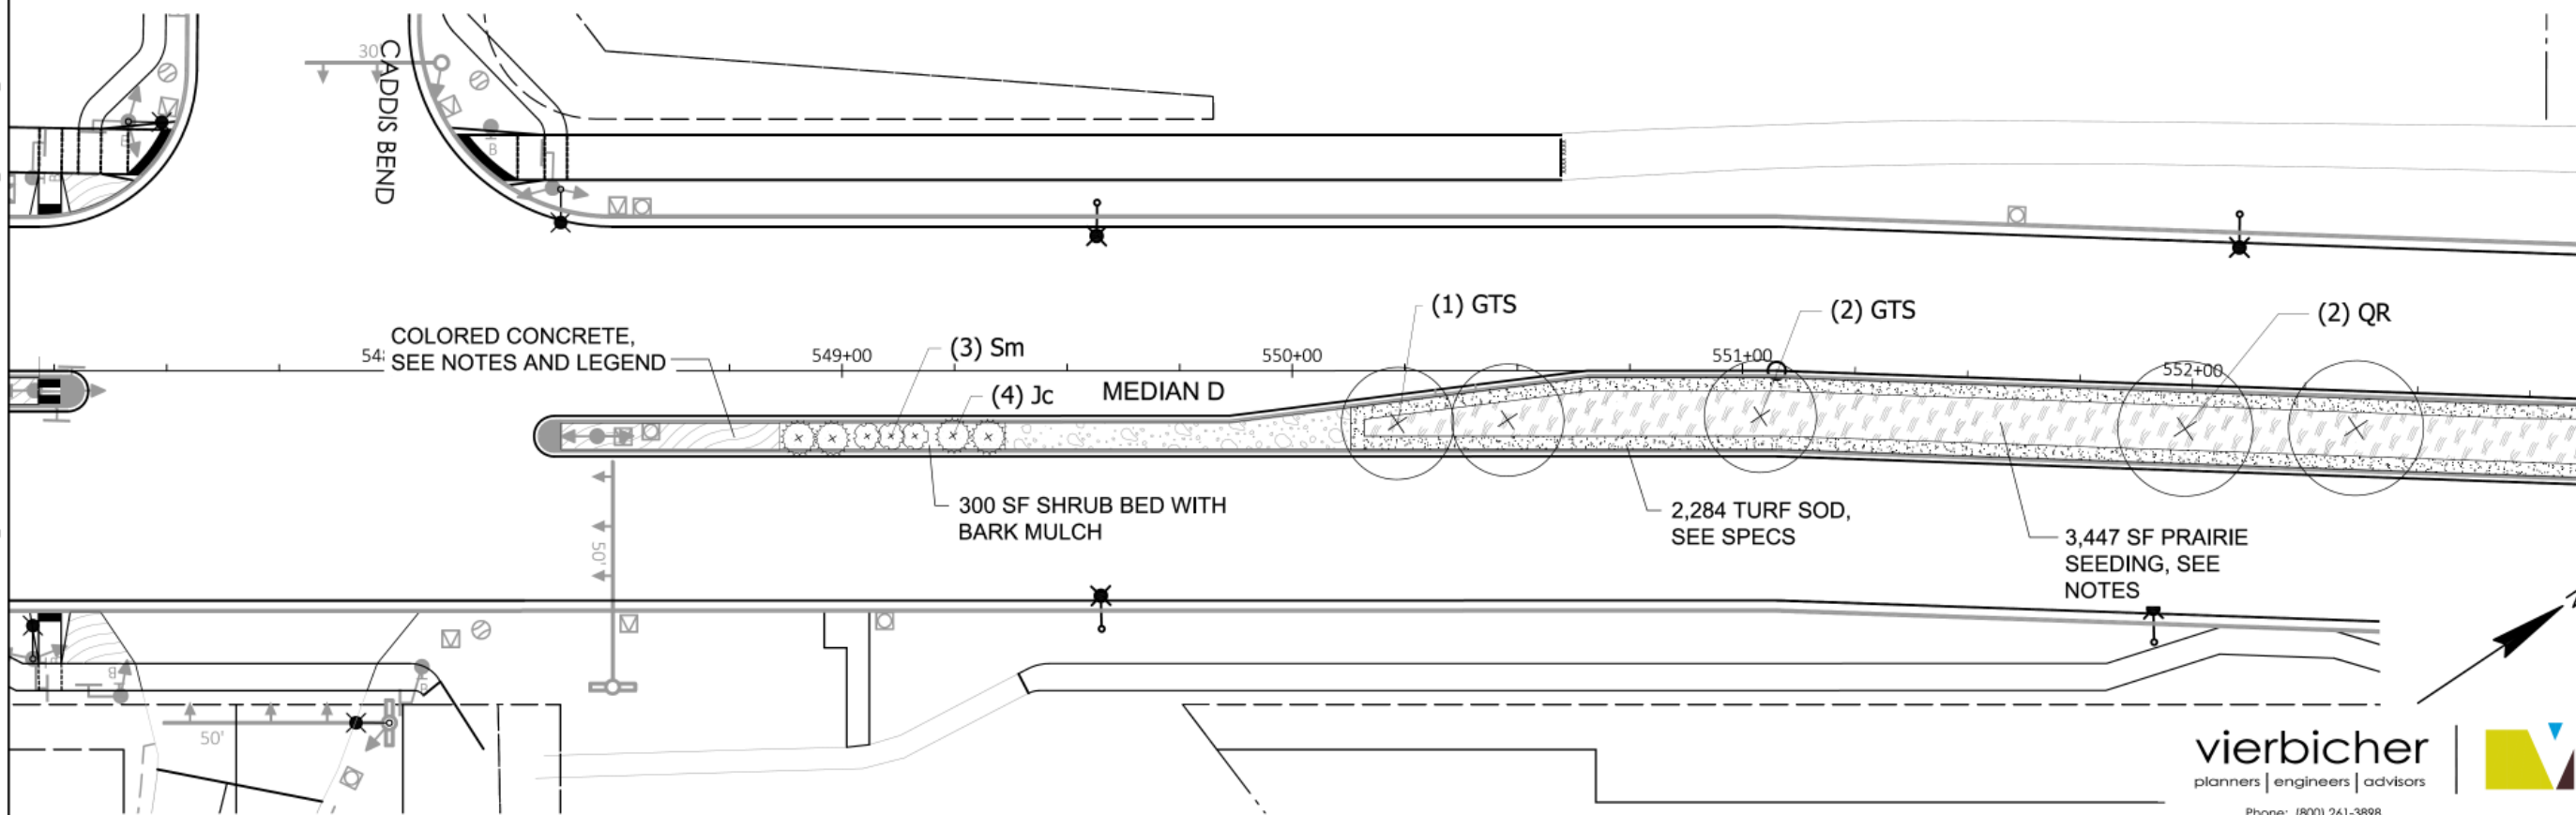

KL Engineering
[A] Better Experience
5400 King James Way
Suite 200
Madison, WI. 53719
Phone: (608) 663-1218
Phone: (800)-810-4012
<http://klengineering.com>
email@klengineering.com

CITY OF FITCHBURG FISH HATCHERY ROAD STREETSCAPE MEDIAN C & D STA 542-552

Project No: 180176
Date: 10-28-2019
Designed By: SMV
Drafted By: SMV
Checked By: TLS


Revisions: XX-XX-XXXX
GRAPHIC SCALE FEET
0 10 20 40

SHEET NO.
L8 OF L20

vierbicher
planners | engineers | advisors
Phone: (800) 261-3898

FILE NAME: M:\KL ENGINEERING\180176_FISH HATCHERY ROAD RECONSTRUCTION\CADD\180176_STREETSCAPE_FINAL.DWG PLOT DATE: 10/25/2019 11:53 AM PLOT BY: SUZANNE VINCENT

STREETSCAPE PLAN: MEDIAN D STA 552- 557

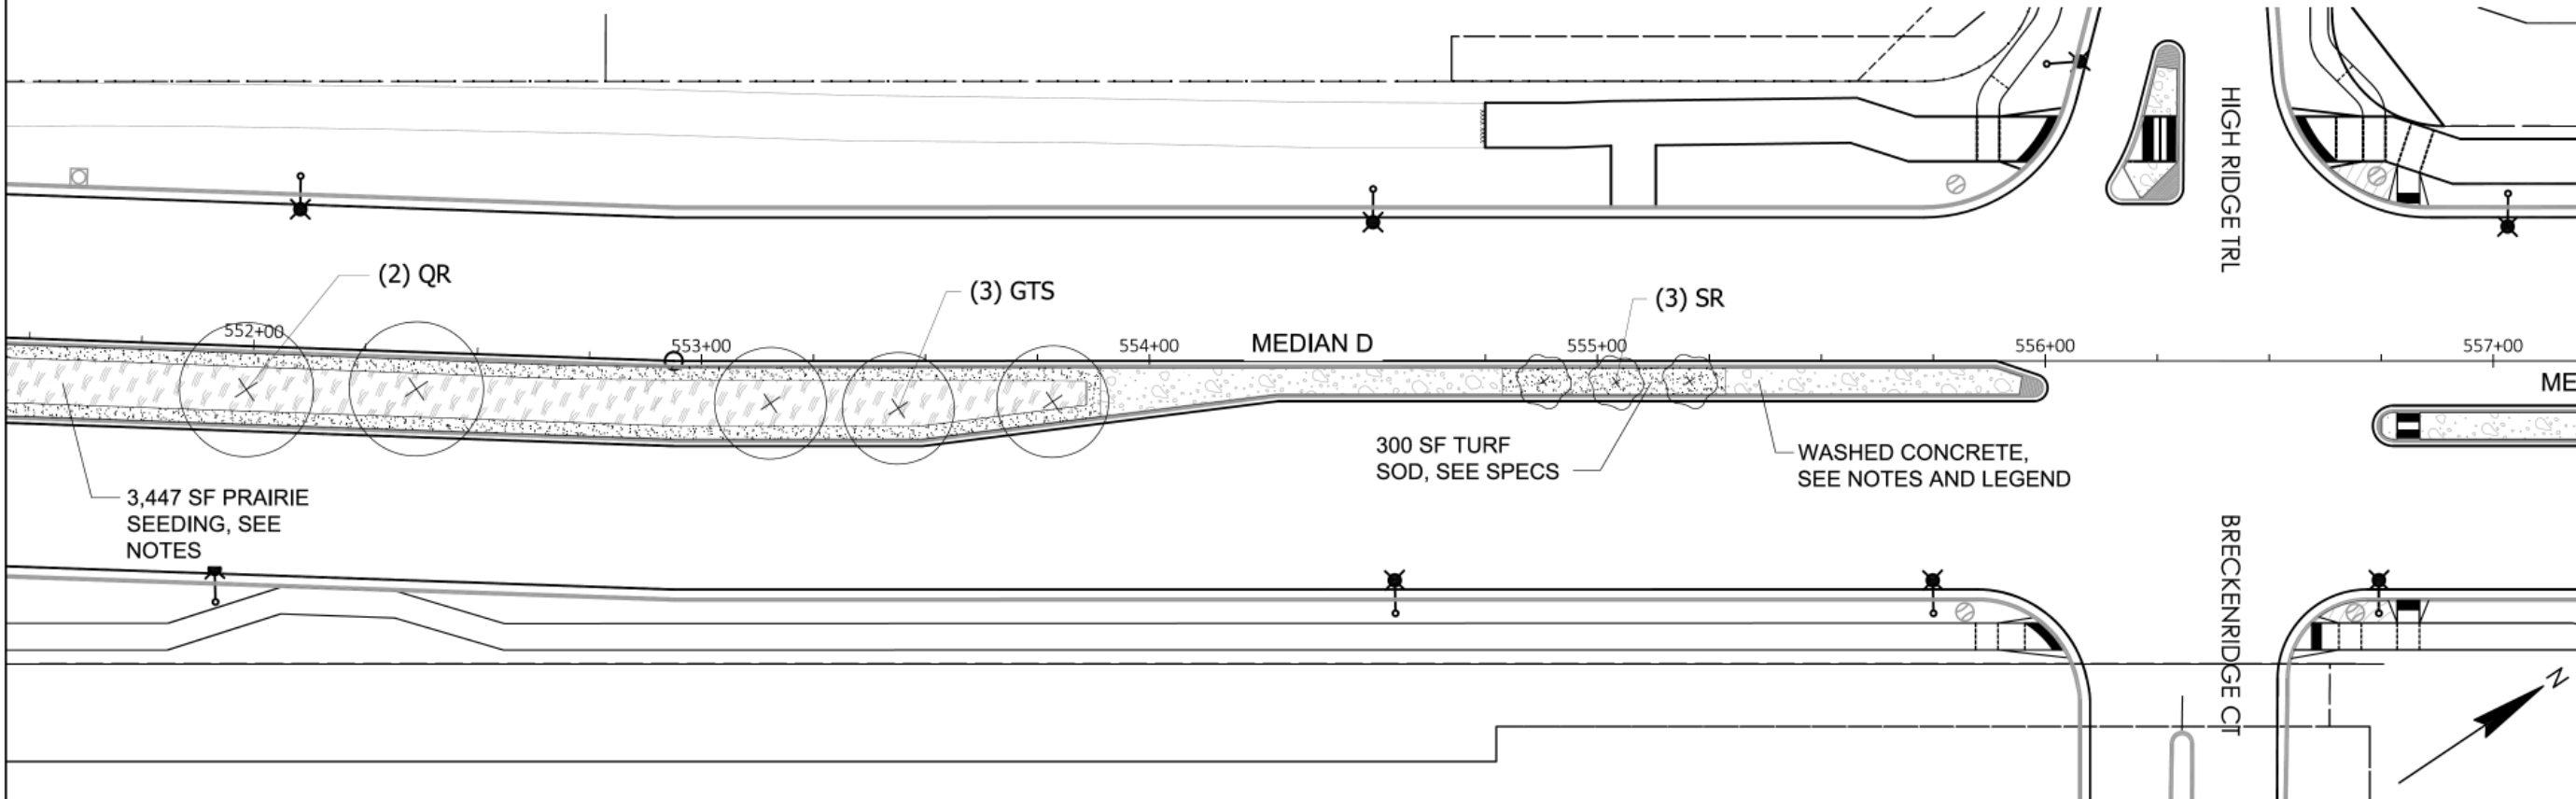

KL
Engineering
[A] Better Experience
5400 King James Way
Suite 200
Madison, WI. 53719
Phone: (608) 663-1218
Phone: (800)-810-4012
http://klengineering.com
email@klengineering.com

CITY OF FITCHBURG

FISH HATCHERY ROAD STREETSCAPE

MEDIAN D STA 552-557

PLANT SCHEDULE MEDIAN D

DECIDUOUS TREES	BOTANICAL / COMMON NAME	CONT	CAL	QTY
	GTS Gleditsia triacanthos inermis `Skycole` TM / Skyline Thornless Honey Locust	B & B	2"Cal	6
	QR Quercus robur x macrocarpa `Clemons` TM / Heritage Oak	B & B	2"Cal	2
FLOWERING TREES	BOTANICAL / COMMON NAME	CONT	CAL	QTY
	SR Syringa reticulata `Ivory Silk` / Ivory Silk Japanese Tree Lilac	B & B	2"Cal	3
DECIDUOUS SHRUBS	BOTANICAL / COMMON NAME	SIZE	FIELD2	QTY
Sm	Syringa meyeri `Palibin` / Dwarf Korean Lilac	7 gal	Cont	3
EVERGREEN SHRUBS	BOTANICAL / COMMON NAME	SIZE	FIELD2	QTY
Jc	Juniperus communis depressa / Common Juniper	5 gal	Cont	4

GROUNDCOVER/DECORATIVE PAVING SCHEDULE MEDIAN D

	COLORED CONCRETE	292 sf
	WASHED CONCRETE	1,531 sf
	PRAIRIE SEEDING	3,447 sf
	TURF SOD	2,584 sf
	BARK MULCH	300 sf

NOTE:
SEE SHEET L2 FOR COMPLETE PLANT LIST
AND PLAN NOTES.

vierbicher
planners | engineers | advisors

Phone: (800) 261-3898

Project No:	180176
Date:	10-28-2019
Designed By:	SMV
Drafted By:	SMV
Checked By:	TLS

Revisions: XX-XX-XXXX

GRAPHIC SCALE FEET

SHEET NO.


L9 OF L20

FILE NAME: M:\KL ENGINEERING\180176_FISH HATCHERY ROAD RECONSTRUCTION\CADD\180176_STREETSCAPE_FINAL.DWG PLOT DATE: 10/25/2019 11:54 AM PLOT BY: SUZANNE VINCENT


APPROVED FOR CONSTRUCTION

12/16/2019

STREETSCAPE PLAN: MEDIAN E STA 557- 562

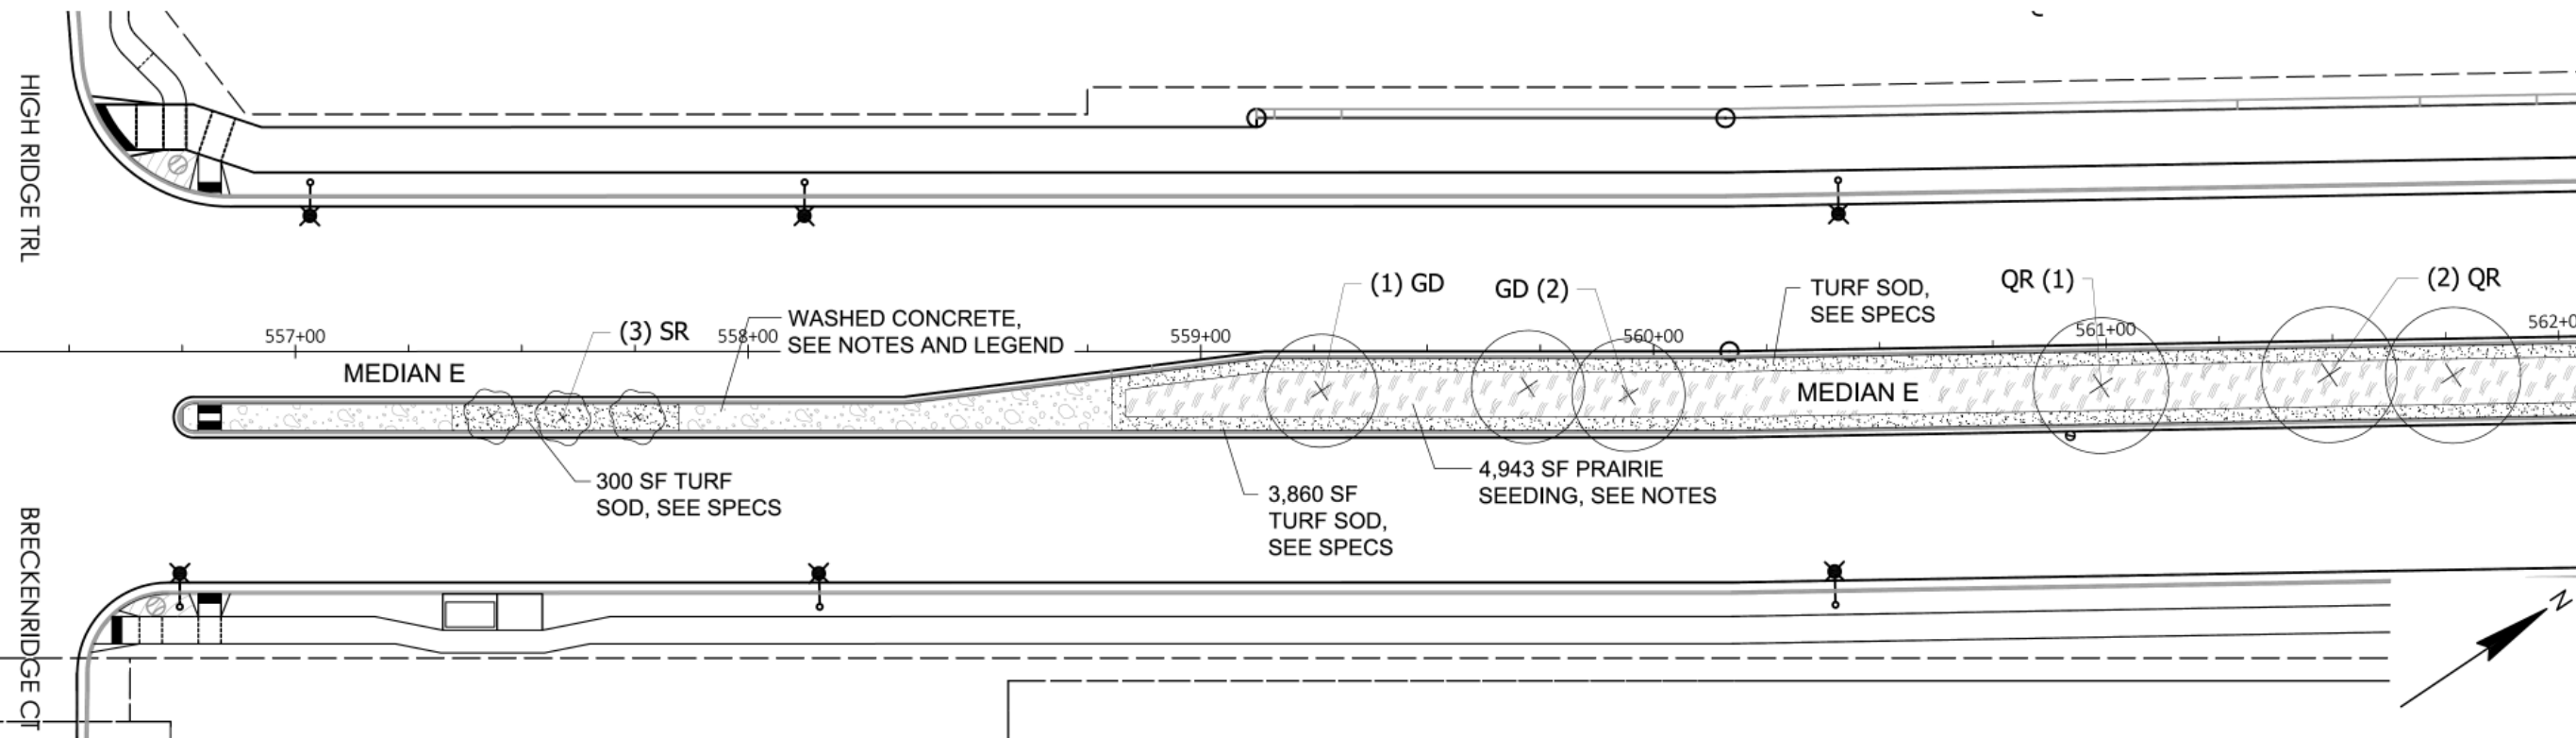

STREETSCAPE PLAN: MEDIAN E STA 562-564

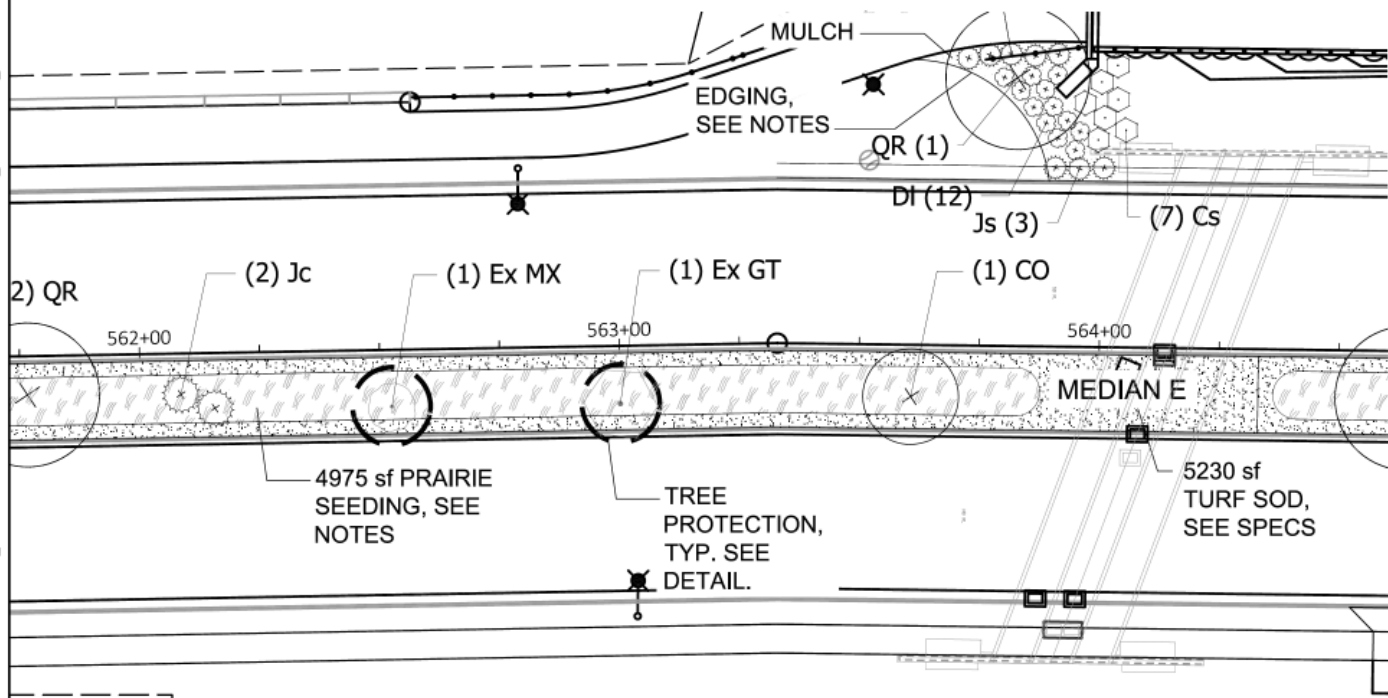

PLANT SCHEDULE MEDIAN E

DECIDUOUS TREES		BOTANICAL / COMMON NAME	CONT	CAL	QTY
CO		Celtis occidentalis / Common Hackberry	B & B	2"Cal	4
GD		Gymnocladus dioica `True North` / True North Kentucky Coffee Tree	B & B	2"Cal	6
QR		Quercus robur x macrocarpa `Clemons` TM / Heritage Oak	B & B	2"Cal	4
EXISTING TREES TO REMAIN		BOTANICAL / COMMON NAME	CONT	CAL	QTY
Ex GT		Gleditsia triacanthos / Honey Locust	Existing		1
Ex MX		Malus x / Crabapple	Existing		1
FLOWERING TREES		BOTANICAL / COMMON NAME	CONT	CAL	QTY
SR		Syringa reticulata `Ivory Silk` / Ivory Silk Japanese Tree Lilac	B & B	2"Cal	3
DECIDUOUS SHRUBS		BOTANICAL / COMMON NAME	SIZE	FIELD2	QTY
RaGL		Rhus aromatica `Gro-Low` / Gro-Low Fragrant Sumac	3 gal		15
Sm		Syringa meyeri `Palibin` / Dwarf Korean Lilac	7 gal	Cont	6
EVERGREEN SHRUBS		BOTANICAL / COMMON NAME	SIZE	FIELD2	QTY
Jc		Juniperus communis depressa / Common Juniper	5 gal	Cont	8

GROUND COVER/DECORATIVE PAVING SCHEDULE MEDIAN E

	COLORED CONCRETE	263 sf
	WASHED CONCRETE	1,032 sf
	PRAIRIE SEEDING	6,153 sf
	TURF SOD	5,530 sf
	BARK MULCH	1,125 sf

NOTE:
SEE SHEET L2 FOR COMPLETE PLANT LIST
AND PLAN NOTES.

vierbicher
planners | engineers | advisors
Phone: (800) 261-3898

KL
Engineering
[A] Better Experience
5400 King James Way
Suite 200
Madison, WI. 53719
Phone: (608) 663-1218
Phone: (800)-810-4012
http://klengineering.com
email@klengineering.com


CITY OF FITCHBURG
FISH HATCHERY ROAD STREETSCAPE
MEDIAN E STA 557-564

Project No: 180176
Date: 10-28-2019
Designed By: SMV
Drafted By: SMV
Checked By: TLS

Revisions: XX-XX-XXXX
GRAPHIC SCALE FEET
0 10 20 40

SHEET NO.
L10 OF L20

STREETSCAPE PLAN: PED BRIDGE AND MEDIAN F STA 563- 568

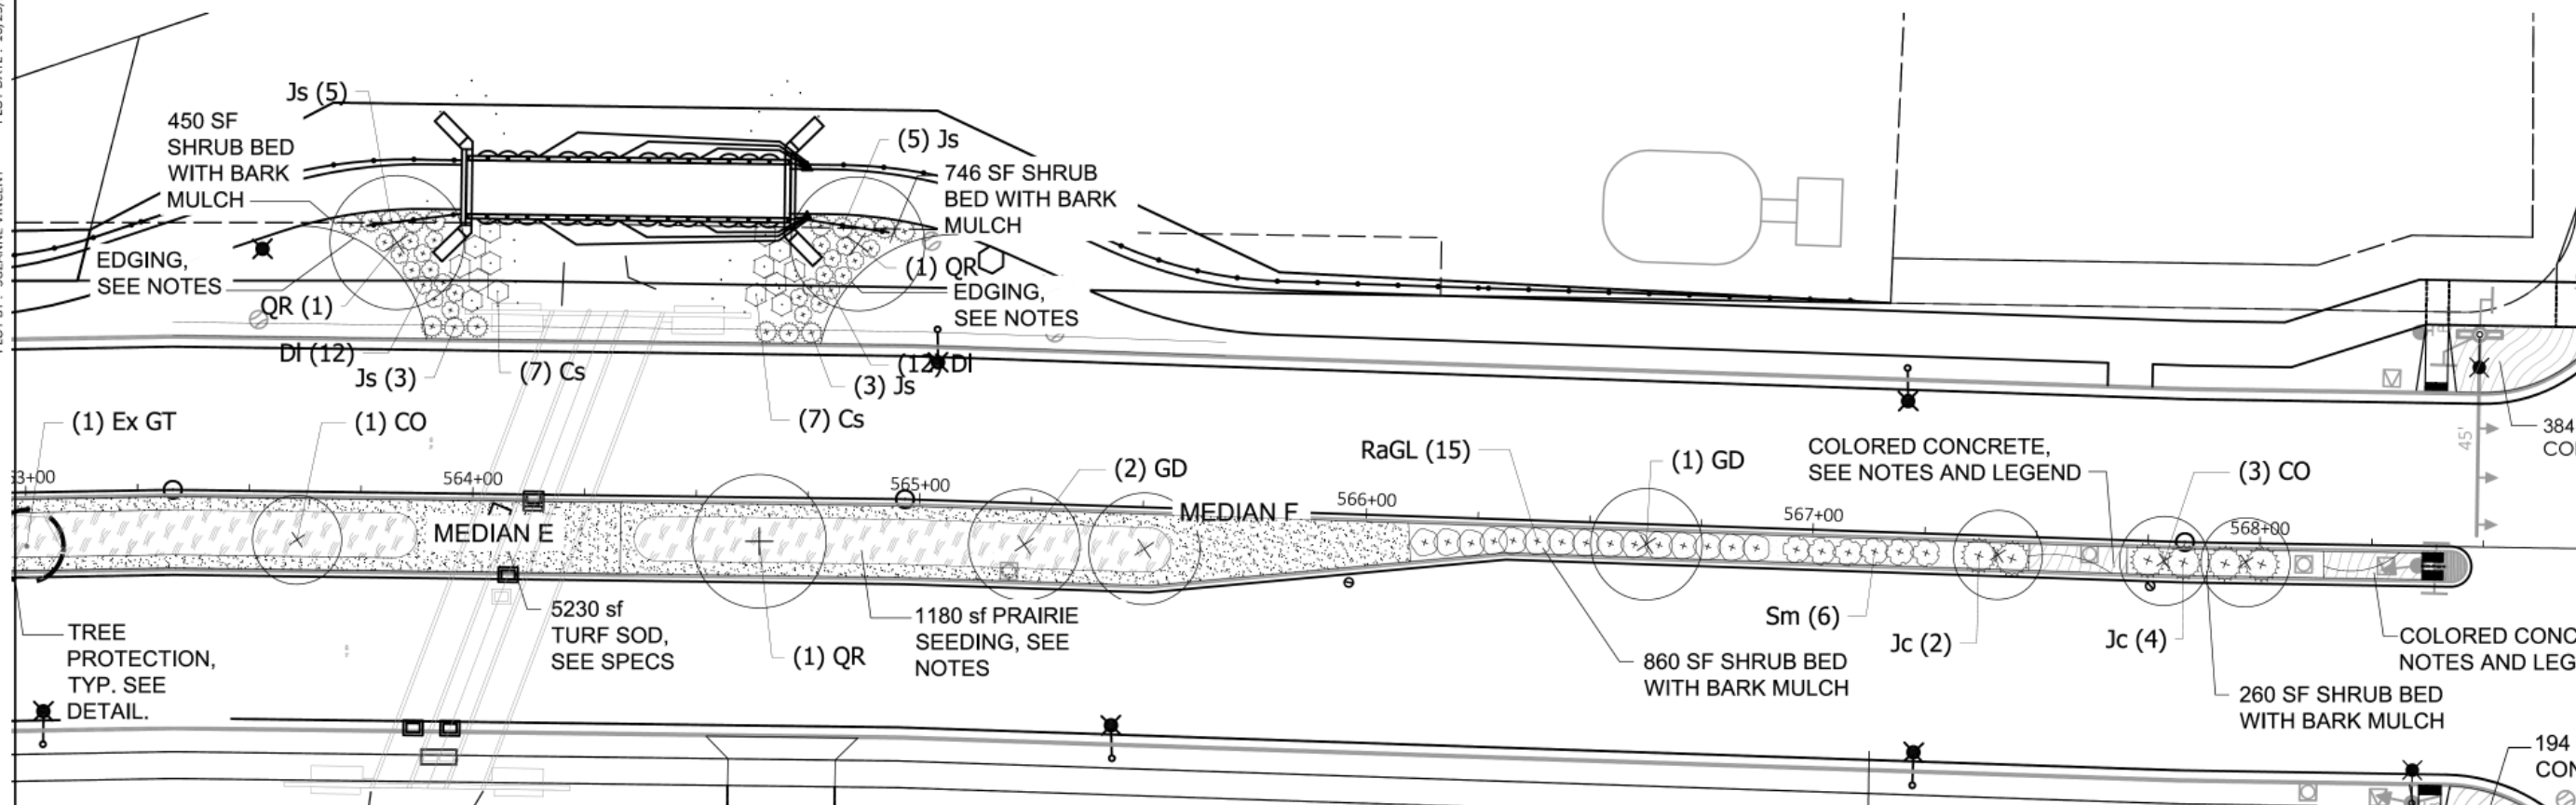

PLANT SCHEDULE BRIDGE

DECIDUOUS TREES	BOTANICAL / COMMON NAME	CONT	CAL	QTY
QR	Quercus robur x macrocarpa 'Clemons' TM / Heritage Oak	B & B	2"Cal	2
DECIDUOUS SHRUBS	BOTANICAL / COMMON NAME	SIZE	FIELD2	QTY
Cs	Cornus sericea 'Alleman's Compact' / Dwarf Red Twig Dogwood	5 gal	Cont	14
DI	Diervilla lonicera / Dwarf Bush Honeysuckle	3 gal		24
EVERGREEN SHRUBS	BOTANICAL / COMMON NAME	SIZE	FIELD2	QTY
Js	Juniperus sabina 'Buffalo' / Buffalo Juniper	3 gal	Cont	16

GROUND COVER/DECORATIVE PAVING SCHEDULE BRIDGE

	BARK MULCH	886 sf
---	------------	--------

NOTE:

- SEE SHEET L2 FOR COMPLETE PLANT LIST AND PLAN NOTES.
- MEDIAN 'F' REMOVED AS PART OF MEDIAN RECONFIGURATION AND JUICE PLANT REDEVELOPMENT.



[A] Better Experience
5400 King James Way
Suite 200
Madison, WI, 53719
Phone: (608) 663-1218
Phone: (800)-810-4012
http://klengineering.com
email@klengineering.com

CITY OF FITCHBURG

FISH HATCHERY ROAD STREETSCAPE

BRIDGE AND MEDIAN F STA 563-568

Project No: 180176
Date: 10-28-2019
Designed By: SMV
Drafted By: SMV
Checked By: TLS

Revisions: XX-XX-XXXX

GRAPHIC SCALE FEET
0 10 20 40

SHEET NO.

L11 OF L20

vierbicher
planners | engineers | advisors



Phone: (800) 261-3898

PLOT DATE : 10/25/2019 1:45 PM
PLOT BY : SUZANNE VINCENT

FILE NAME : M:\KL ENGINEERING\180176_FISH HATCHERY ROAD RECONSTRUCTION\CADD\180176_STREETSCAPE_FINAL.DWG

STREETSCAPE PLAN: MEDIAN G STA 570- 574


PLANT SCHEDULE MEDIAN G

DECIDUOUS SHRUBS	BOTANICAL / COMMON NAME	SIZE	FIELD2	QTY
Vd	Viburnum dentatum `Christom` / Blue Muffin Viburnum	5 gal	Cont	3
EVERGREEN SHRUBS	BOTANICAL / COMMON NAME	SIZE	FIELD2	QTY
Js	Juniperus sabina `Buffalo` / Buffalo Juniper	3 gal	Cont	4

GROUNDCOVER/DECORATIVE PAVING SCHEDULE MEDIAN G

	COLORED CONCRETE	1,792 sf
	WASHED CONCRETE	1,587 sf
	BARK MULCH	264 sf

NOTE:
SEE SHEET L2 FOR COMPLETE PLANT LIST
AND PLAN NOTES.

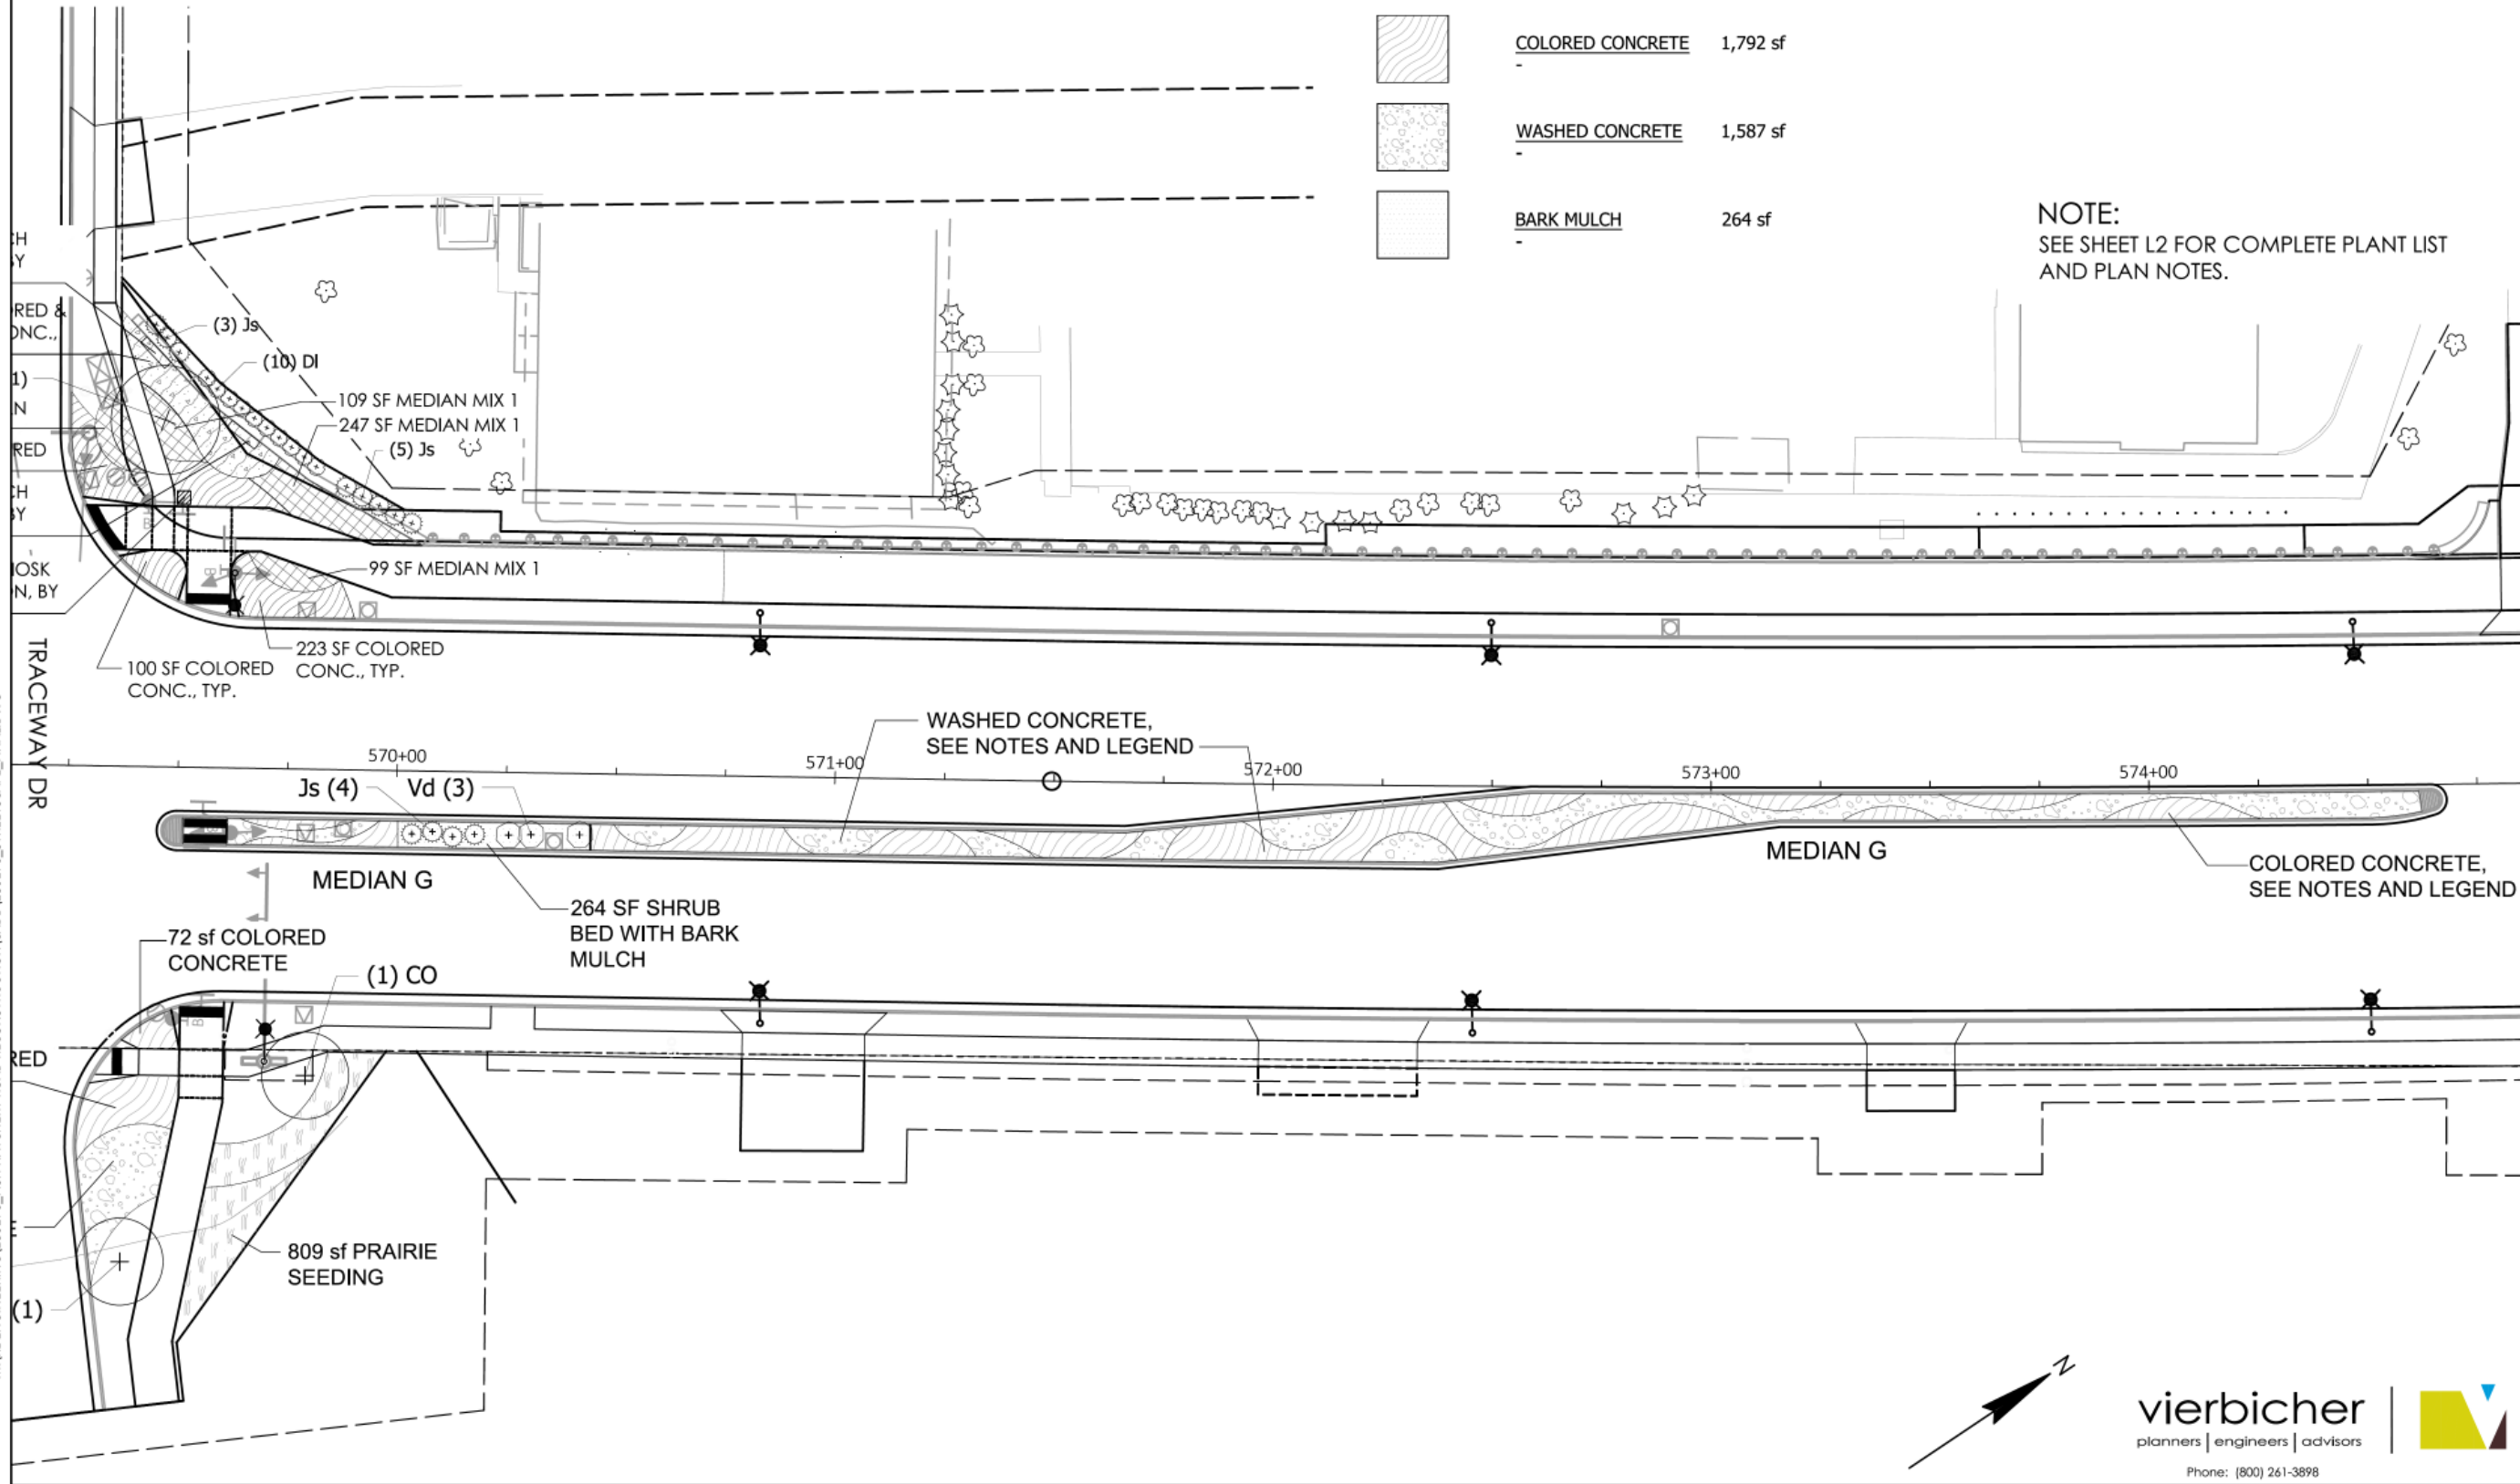

Engineering

[A] Better Experience
5400 King James Way
Suite 200
Madison, WI. 53719
Phone: (608) 663-1218
Phone: (800)-810-4012
<http://klengineering.com>
email@klengineering.com

CITY OF FITCHBURG
FISH HATCHERY ROAD STREETSCAPE
MEDIAN G STA 570-574

Project No: 180176
Date: 10-28-2019
Designed By: SMV
Drafted By: SMV
Checked By: TLS

Revisions: XX-XX-XXXX
GRAPHIC SCALE FEET
0 10 20 40

SHEET NO.


L12 OF L20

vierbicher
planners | engineers | advisors
Phone: (800) 261-3898



FILE NAME: M:\KL ENGINEERING\180176_FISH HATCHERY ROAD RECONSTRUCTION\CADD\180176_STREETSCAPE_FINAL.DWG PLOT DATE: 10/25/2019 11:54 AM PLOT BY: SUZANNE VINCENT

STREETSCAPE PLAN: TRACEWAY PLAZA NORTH

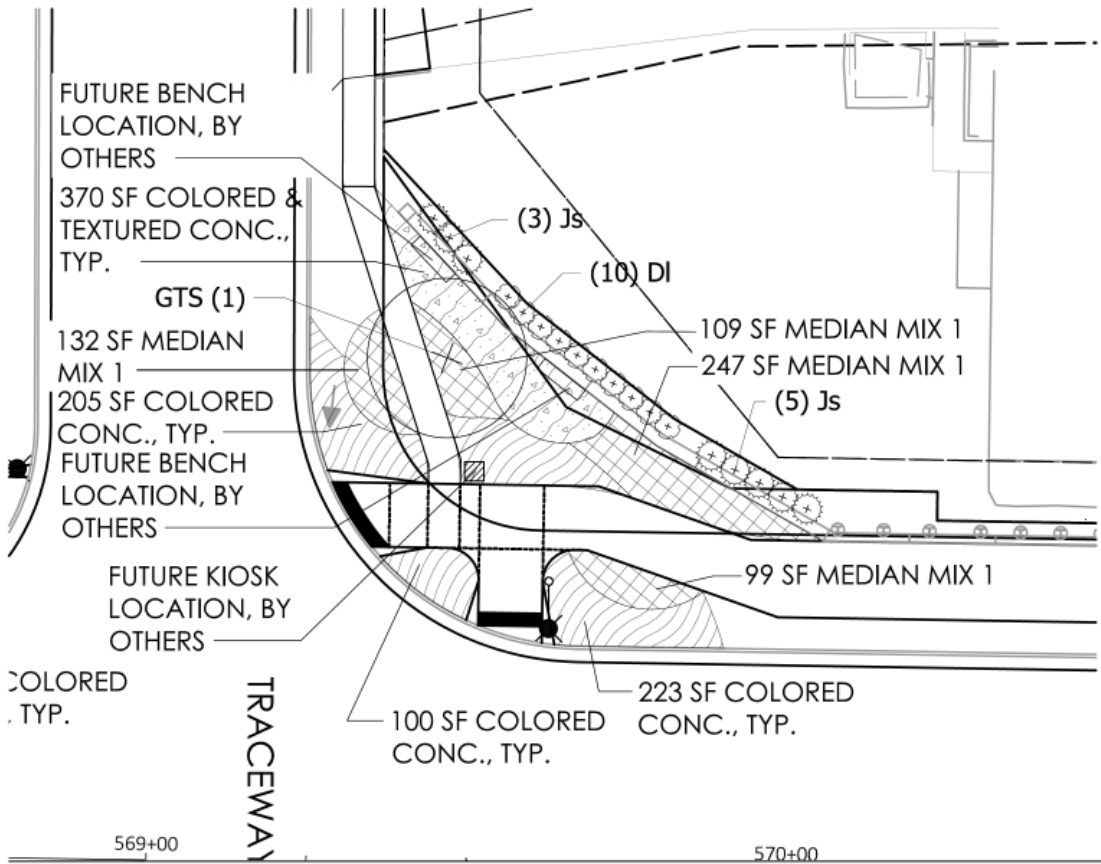


PLANT SCHEDULE PLAZA NORTH


DECIDUOUS TREES	BOTANICAL / COMMON NAME	CONT	CAL	QTY
GTS	Gleditsia triacanthos inermis `Skycole` TM / Skyline Thornless Honey Locust	B & B	2"Cal	1
DECIDUOUS SHRUBS	BOTANICAL / COMMON NAME	SIZE	FIELD2	QTY
DI	Diervilla lonicera / Dwarf Bush Honeysuckle	3 gal		10
EVERGREEN SHRUBS	BOTANICAL / COMMON NAME	SIZE	FIELD2	QTY
Js	Juniperus sabina `Buffalo` / Buffalo Juniper	3 gal	Cont	8

GROUNDCOVER/DECORATIVE PAVING SCHEDULE PLAZA NORTH

	MEDIAN MIX 1 Coreopsis palmata / Stiff Tickseed Perovskia atriplicifolia / Russian Sage Rudbeckia hirta / Black-eyed Susan Schizachyrium scoparium / Little Bluestem Grass Sporobolus heterolepis / Prairie Dropseed	586 sf 122 61 122 153 153
	COLORED CONCRETE	720 sf
	COLORED & TEXTURED CONCRETE	370 sf

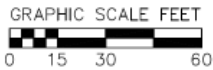

STREETSCAPE PLAN: TRACEWAY PLAZA EAST

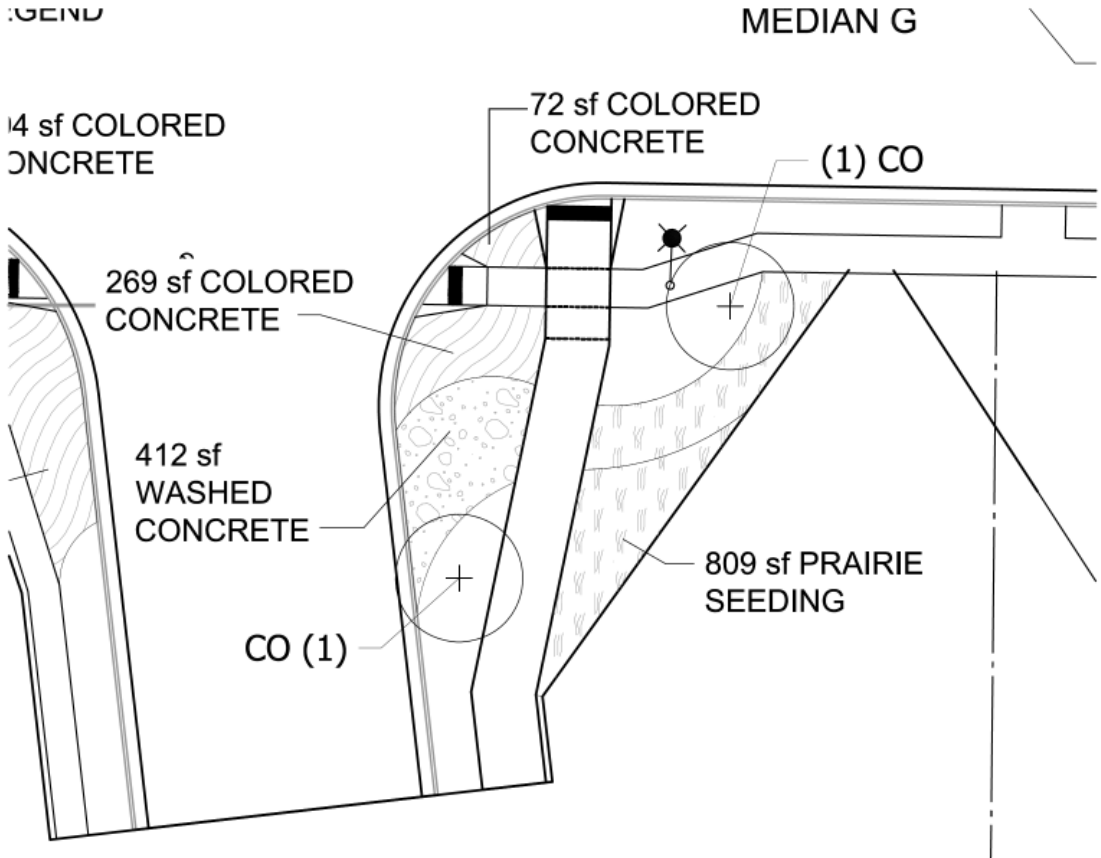


PLANT SCHEDULE PLAZA EAST

DECIDUOUS TREES	BOTANICAL / COMMON NAME	CONT	CAL	QTY
CO	Celtis occidentalis / Common Hackberry 40-60' x 40-60'	B & B	2"Cal	2

GROUNDCOVER/DECORATIVE PAVING SCHEDULE PLAZA EAST

	COLORED CONCRETE	341 sf
	WASHED CONCRETE	412 sf
	PRAIRIE SEEDING	808 sf

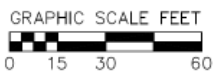

KL Engineering
[A] Better Experience
5400 King James Way
Suite 200
Madison, WI. 53719
Phone: (608) 663-1218
Phone: (800)-810-4012
http://klengineering.com
email@klengineering.com

CITY OF FITCHBURG
FISH HATCHERY ROAD STREETSCAPE
PLAZA DETAILS

Project No:	180176
Date:	10-28-2019
Designed By:	SMV
Drafted By:	SMV
Checked By:	TLS

Revisions:	XX-XX-XXXX
GRAPHIC SCALE FEET	

SHEET NO.
L13 OF L20

vierbicher
planners | engineers | advisors
Phone: (800) 261-3898



Engineering

[A] Better Experience

5400 King James Way
Suite 200

Madison, WI, 53719

Phone: (608) 663-1218

Phone: (800)-810-4012

http://klengineering.com

email@klengineering.com

CITY OF FITCHBURG
FISH HATCHERY ROAD STREETSCAPE
MEDIAN H STA 575-580

Project No: 180176
Date: 10-28-2019
Designed By: SMV
Drafted By: SMV
Checked By: TLS

Revisions: XX-XX-XXXX

GRAPHIC SCALE FEET
0 10 20 40

SHEET NO.

L14 OF L20


vierbicher
planners | engineers | advisors

Phone: (800) 261-3898

STREETSCAPE PLAN: STA 572- 577

NOTE:

SEE SHEET L2 FOR COMPLETE PLANT LIST
AND PLAN NOTES.

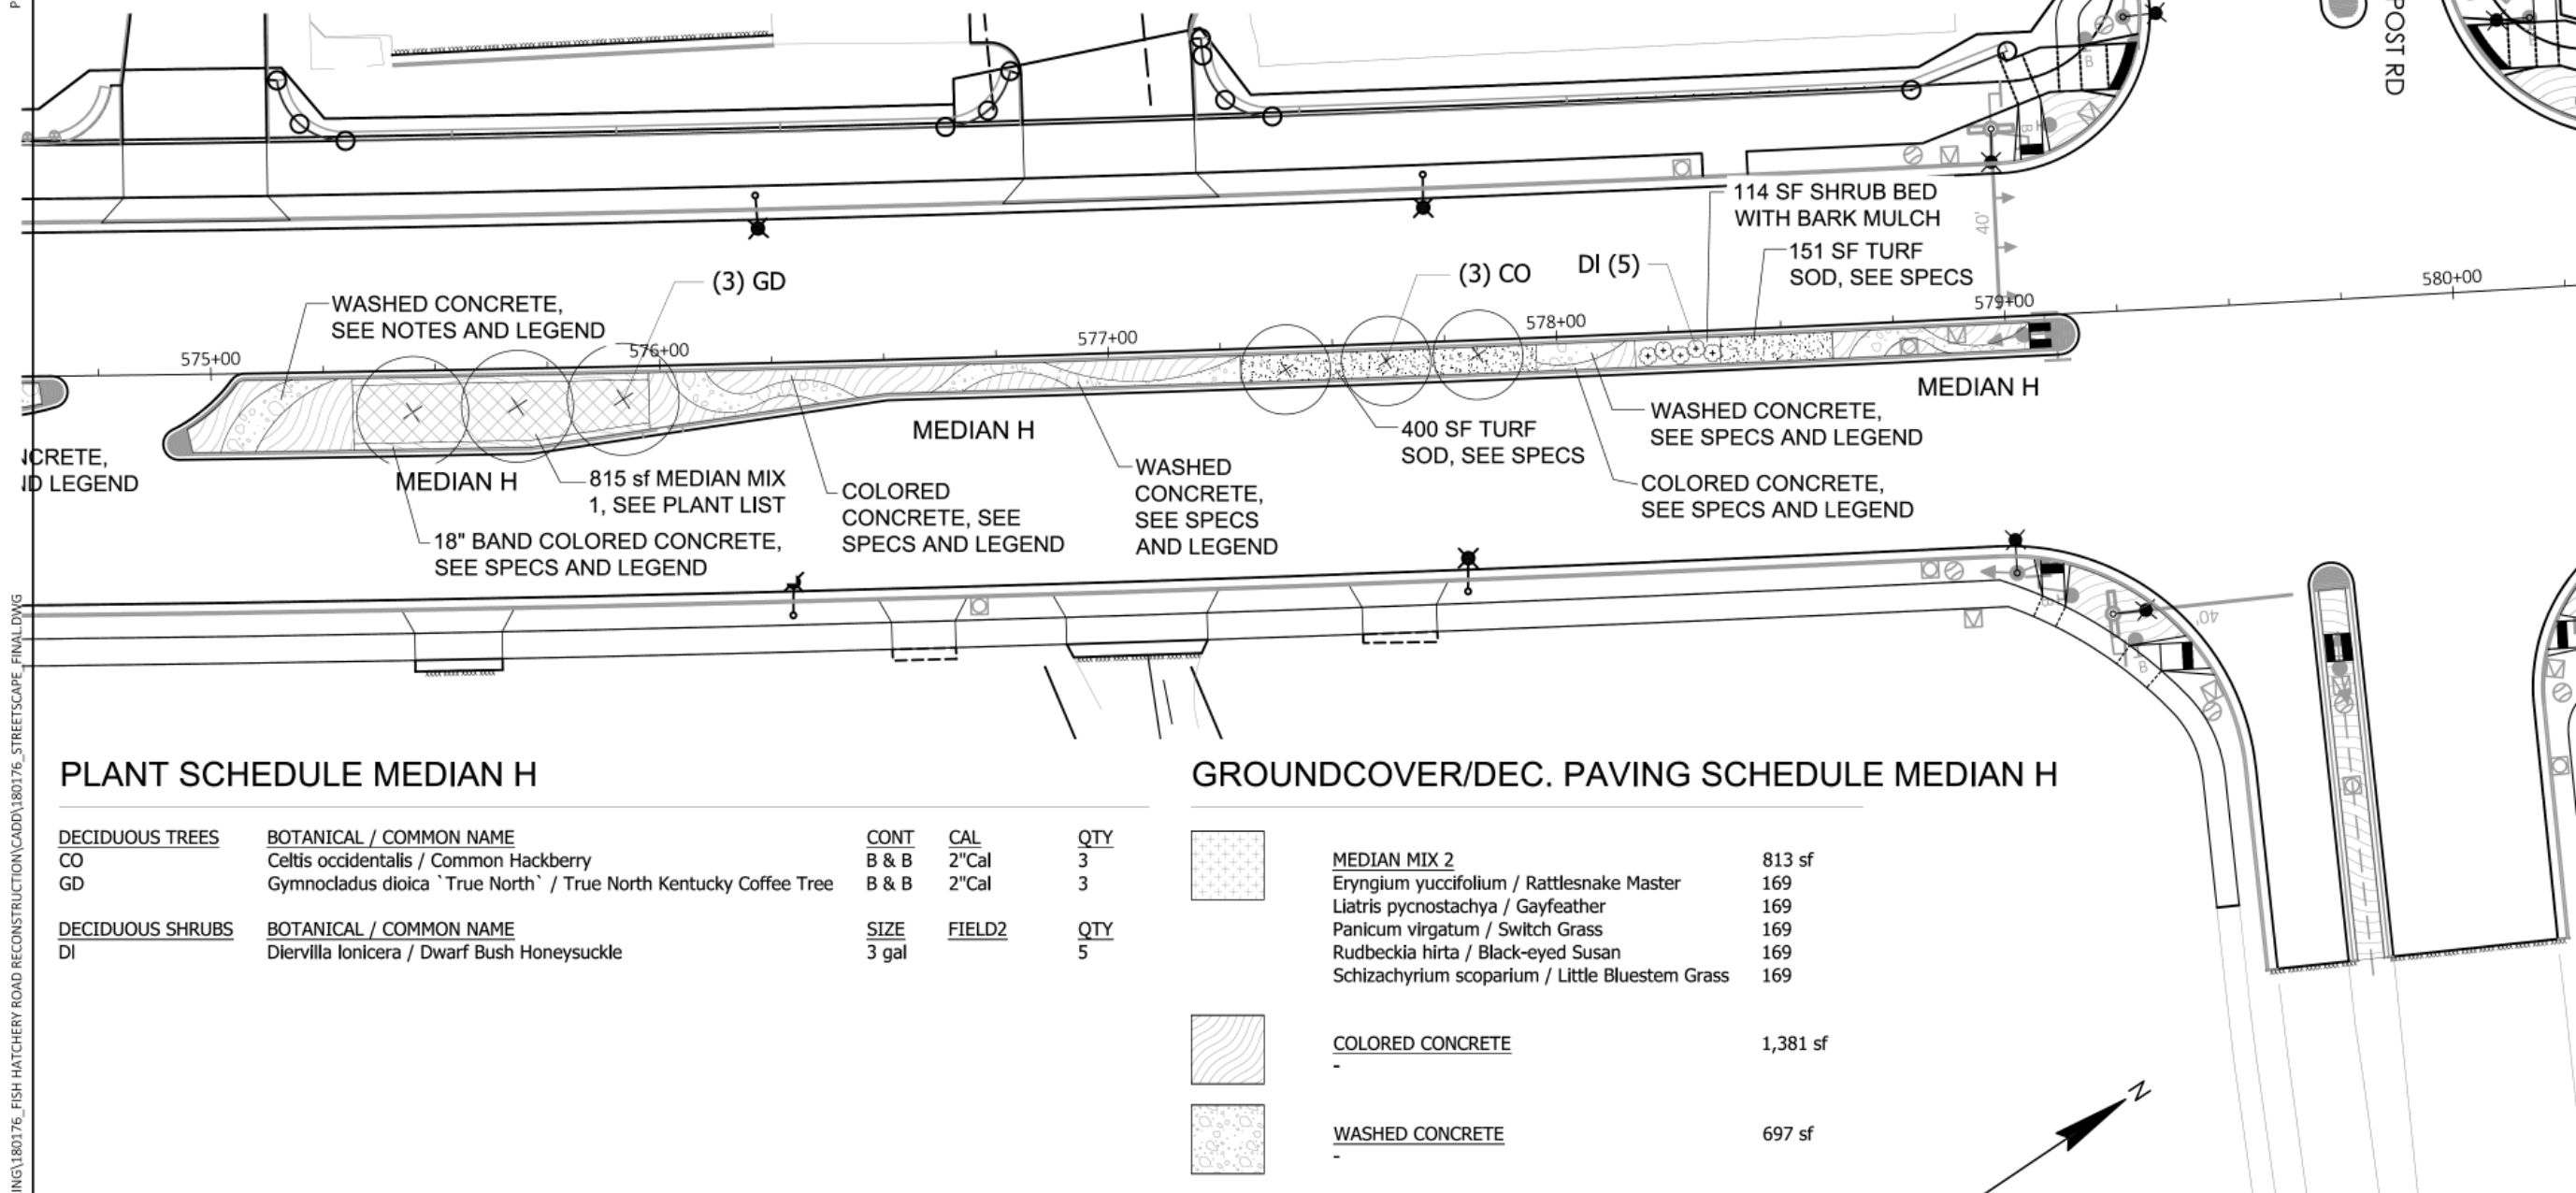


PLANT SCHEDULE MEDIAN H

DECIDUOUS TREES	BOTANICAL / COMMON NAME	CONT	CAL	QTY
CO	Celtis occidentalis / Common Hackberry	B & B	2\"Cal	3
GD	Gymnocladus dioica `True North` / True North Kentucky Coffee Tree	B & B	2\"Cal	3
DECIDUOUS SHRUBS	BOTANICAL / COMMON NAME	SIZE	FIELD2	QTY
DI	Diervilla lonicera / Dwarf Bush Honeysuckle	3 gal		5

GROUNDCOVER/DEC. PAVING SCHEDULE MEDIAN H

	MEDIAN MIX 2	813 sf
	Eryngium yuccifolium / Rattlesnake Master	169
	Liatris pycnostachya / Gayfeather	169
	Panicum virgatum / Switch Grass	169
	Rudbeckia hirta / Black-eyed Susan	169
	Schizachyrium scoparium / Little Bluestem Grass	169
	COLORED CONCRETE	1,381 sf
	WASHED CONCRETE	697 sf
	TURF SOD	547 sf
	BARK MULCH	114 sf

STREETSCAPE PLAN: MEDIAN I STA 580- 585

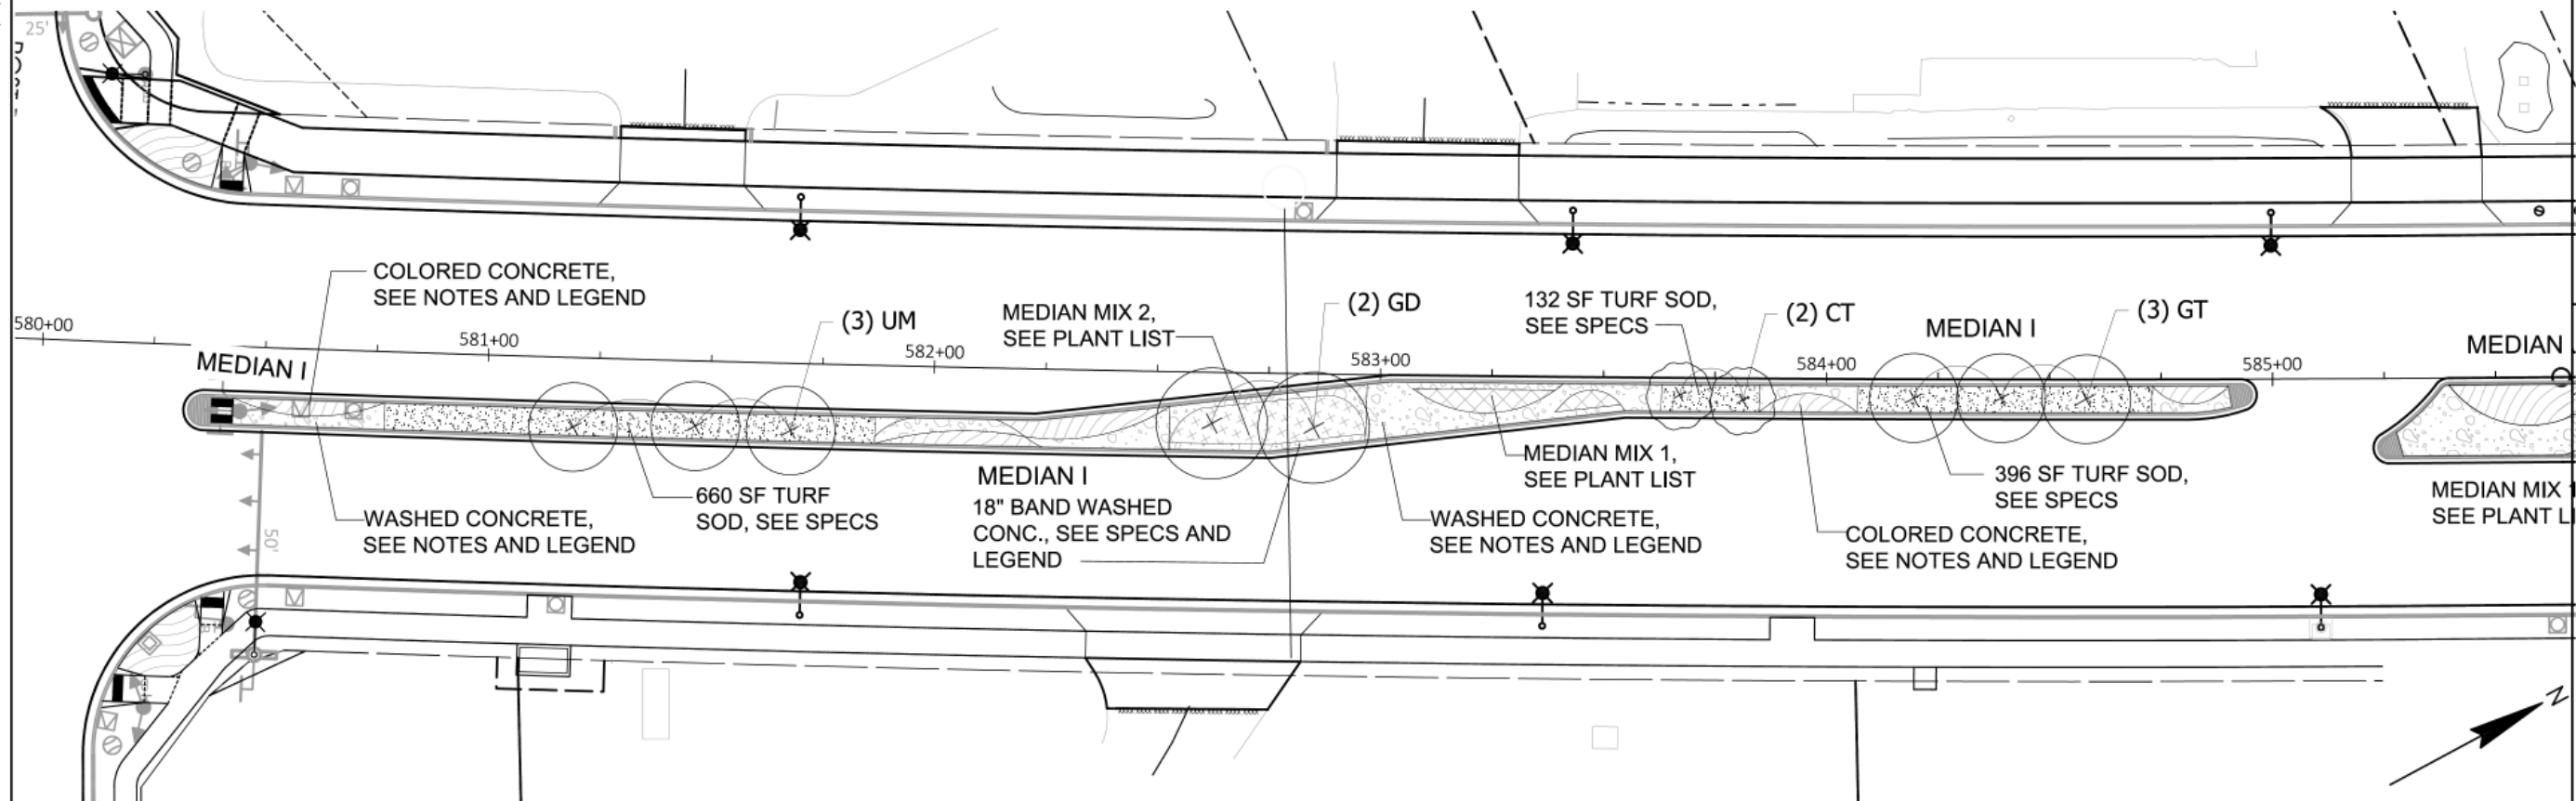

PLANT SCHEDULE MEDIAN I

DECIDUOUS TREES	BOTANICAL / COMMON NAME	CONT	CAL	QTY
GT	Gleditsia triacanthos `Shademaster` / Shademaster Honey Locust	B & B	2"Cal	3
GD	Gymnocladus dioica `True North` / True North Kentucky Coffee Tree	B & B	2"Cal	2
UM	Ulmus x `Morton Glossy` / Triumph Elm	B & B	2"Cal	3
FLOWERING TREES	BOTANICAL / COMMON NAME	CONT	CAL	QTY
CT	Crataegus crus-galli `Inermis` / Thornless Hawthorn	B & B	2"Cal	2

GROUNDCOVER/DECORATIVE PAVING SCHEDULE MEDIAN I

	MEDIAN MIX 1	157 sf
	Coreopsis palmata / Stiff Tickseed	33
	Perovskia atriplicifolia / Russian Sage	17
	Rudbeckia hirta / Black-eyed Susan	33
	Schizachyrium scoparium / Little Bluestem Grass	41
	Sporobolus heterolepis / Prairie Dropseed	41
	MEDIAN MIX 2	360 sf
	Eryngium yuccifolium / Rattlesnake Master	75
	Liatris pycnostachya / Gayfeather	75
	Panicum virgatum / Switch Grass	75
	Rudbeckia hirta / Black-eyed Susan	75
	Schizachyrium scoparium / Little Bluestem Grass	75
	COLORED CONCRETE	417 sf
	WASHED CONCRETE	1,082 sf
	TURF SOD	1,188 sf

NOTE:
SEE SHEET L2 FOR COMPLETE PLANT LIST
AND PLAN NOTES.



[A] Better Experience
5400 King James Way
Suite 200
Madison, WI, 53719
Phone: (608) 663-1218
Phone: (800)-810-4012
http://klengineering.com
email@klengineering.com

CITY OF FITCHBURG

FISH HATCHERY ROAD STREETSCAPE

MEDIAN I STA 580-585

Project No: 180176
Date: 10-28-2019
Designed By: SMV
Drafted By: SMV
Checked By: TLS

Revisions: XX-XX-XXXX
GRAPHIC SCALE FEET
0 10 20 40

SHEET NO.

L15 OF L20


vierbicher
planners | engineers | advisors



Phone: (800) 261-3898

FILE NAME : M:\KL ENGINEERING\180176_FISH HATCHERY ROAD RECONSTRUCTION\CADD\180176_STREETSCAPE_FINAL.DWG PLOT DATE : 10/25/2019 11:55 AM PLOT BY : SUZANNE VINCENT

STREETSCAPE PLAN: MEDIAN J STA 585- 588

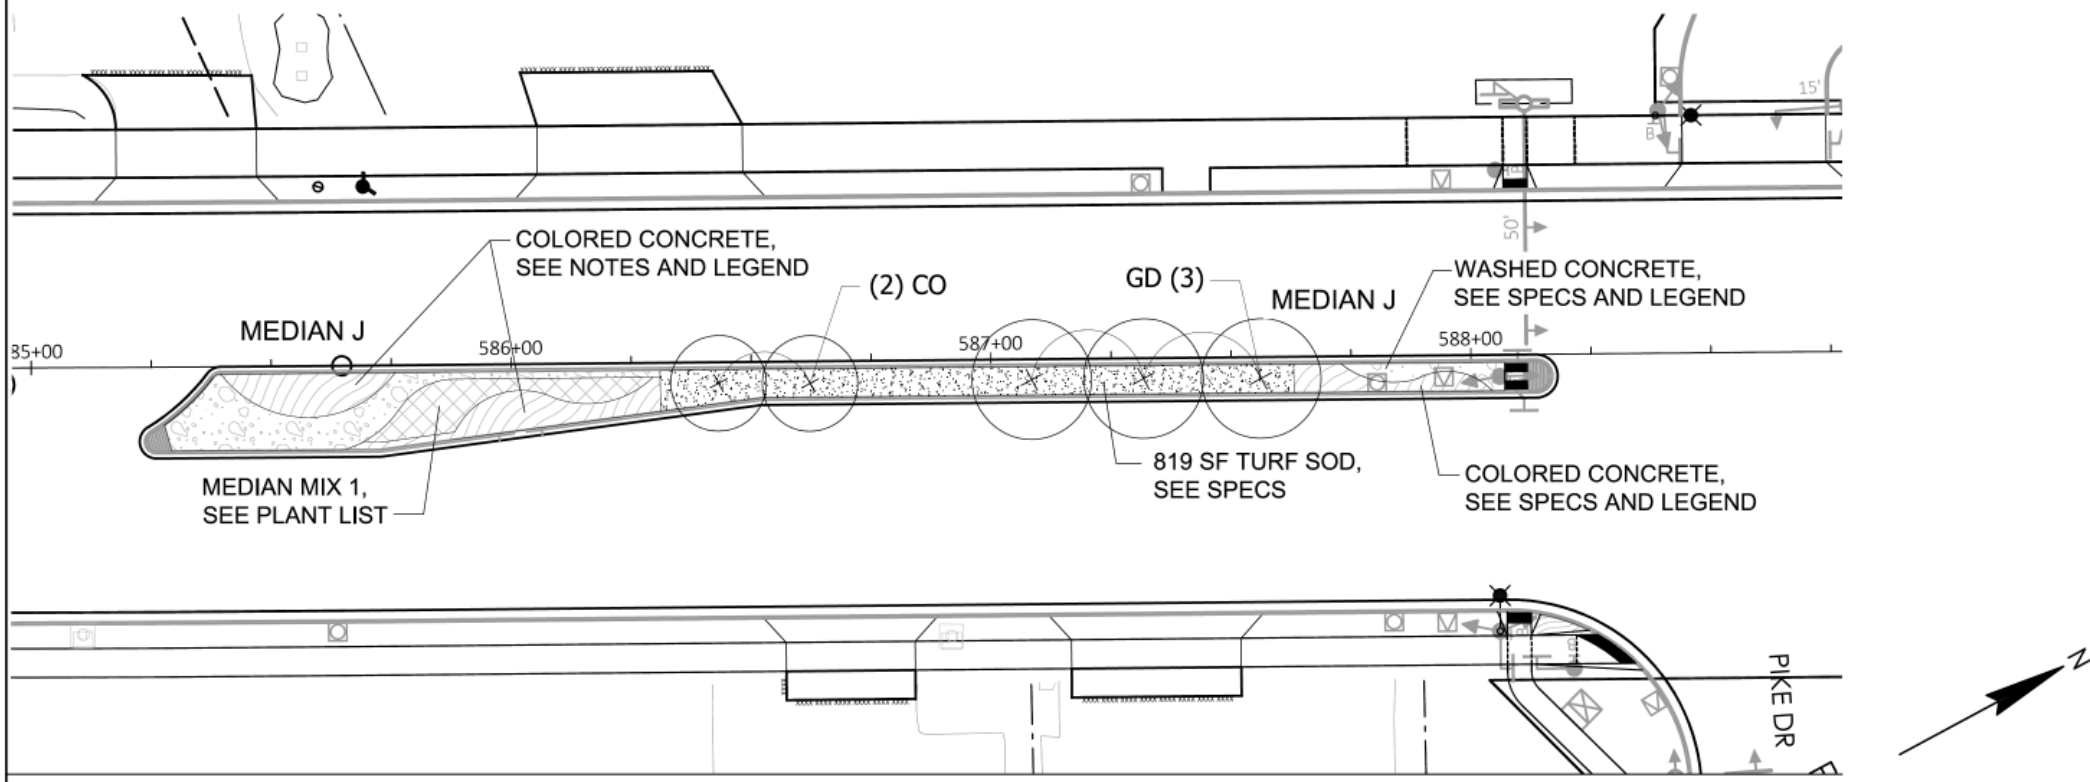

PLANT SCHEDULE MEDIAN J

DECIDUOUS TREES	BOTANICAL / COMMON NAME	CONT	CAL	QTY
CO	Celtis occidentalis / Common Hackberry	B & B	2"Cal	2
GD	Gymnocladus dioica `True North` / True North Kentucky Coffee Tree	B & B	2"Cal	3

GROUNDCOVER/DECORATIVE PAVING SCHEDULE MEDIAN J

	MEDIAN MIX 1	310 sf
	Coreopsis palmata / Stiff Tickseed	65
	Perovskia atriplicifolia / Russian Sage	33
	Rudbeckia hirta / Black-eyed Susan	65
	Schizachyrium scoparium / Little Bluestem Grass	81
	Sporobolus heterolepis / Prairie Dropseed	81
	COLORED CONCRETE	670 sf
	WASHED CONCRETE	655 sf
	TURF SOD	819 sf

NOTE:
SEE SHEET L2 FOR COMPLETE PLANT LIST
AND PLAN NOTES.

KL Engineering
[A] Better Experience
5400 King James Way
Suite 200
Madison, WI, 53719
Phone: (608) 663-1218
Phone: (800)-810-4012
<http://klengineering.com>
email@klengineering.com

CITY OF FITCHBURG

FISH HATCHERY ROAD STREETSCAPE

MEDIAN J STA 585-588

Project No:	180176
Date:	10-28-2019
Designed By:	SMV
Drafted By:	SMV
Checked By:	TLS

Revisions: XX-XX-XXXX


GRAPHIC SCALE FEET

SHEET NO.

L16 OF L20

vierbicher
planners | engineers | advisors
Phone: (800) 261-3898

STREETSCAPE PLAN: MEDIAN K STA 589- 594

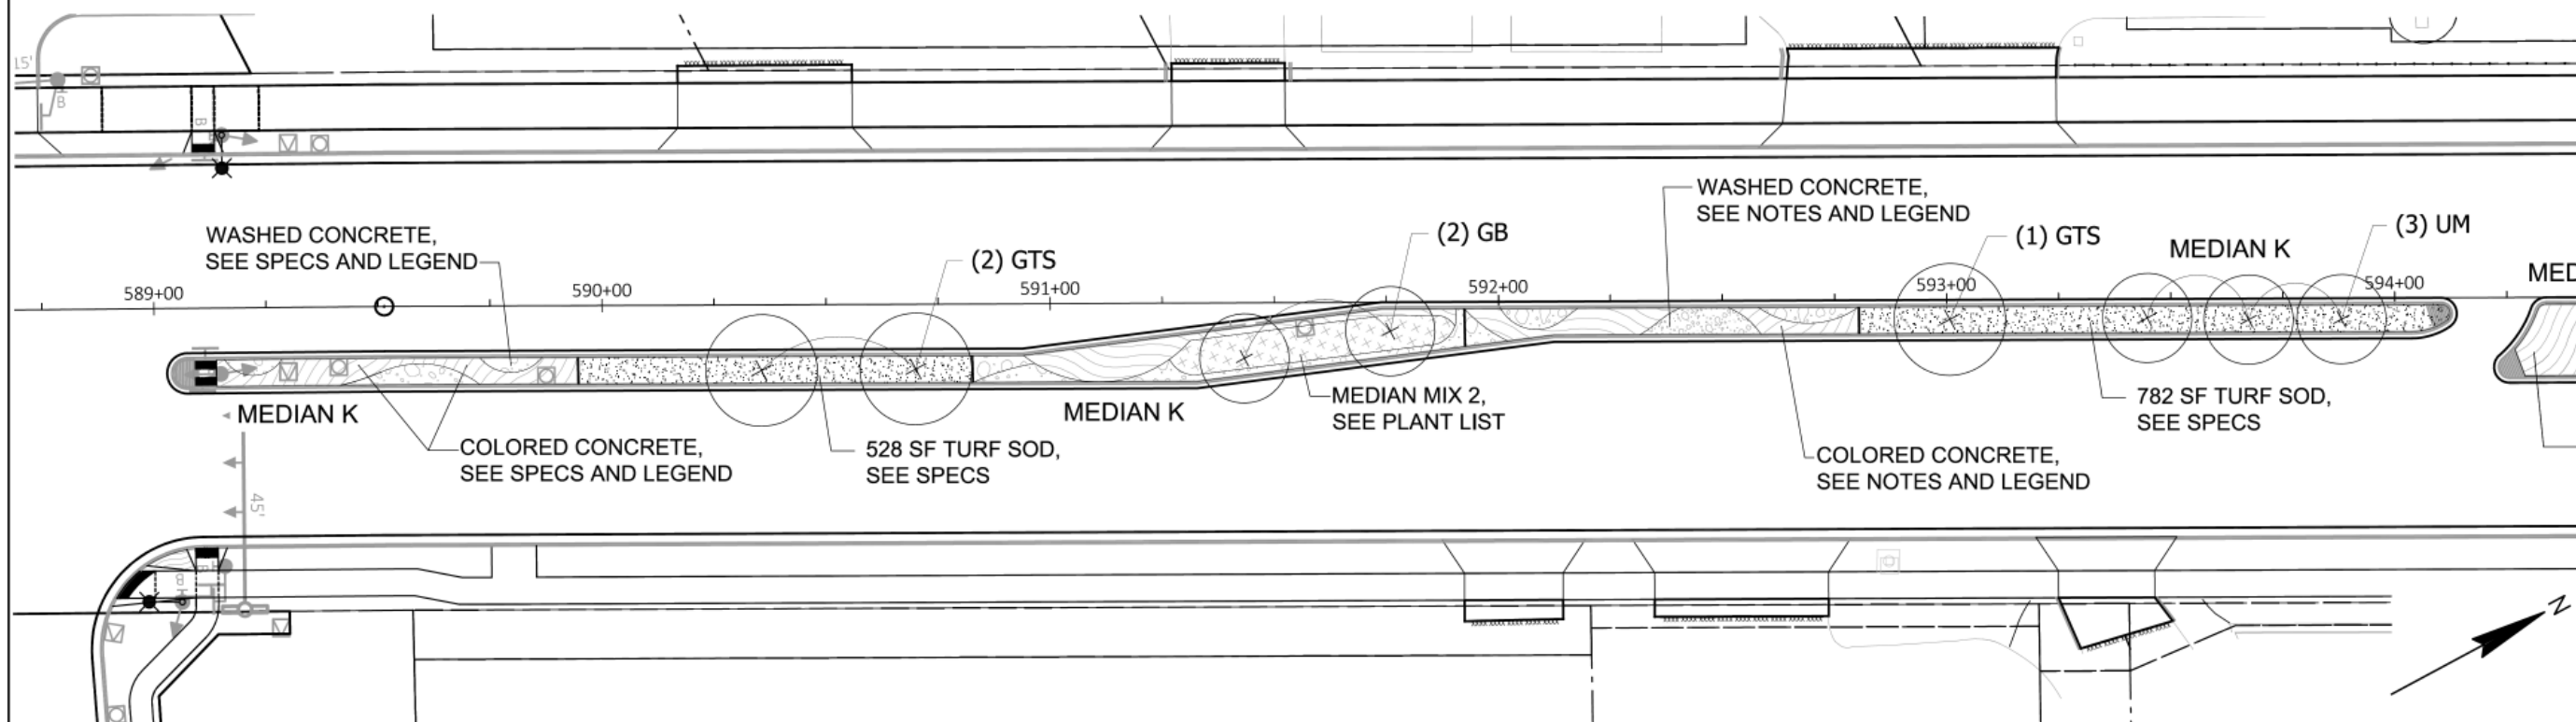

PLANT SCHEDULE MEDIAN K

DECIDUOUS TREES	BOTANICAL / COMMON NAME	CONT	CAL	QTY
GB	Ginkgo biloba 'Autumn Gold' TM / Autumn Gold Ginkgo	B & B	2"Cal	2
GTS	Gleditsia triacanthos inermis 'Skycole' TM / Skyline Thornless Honey Locust	B & B	2"Cal	3
UM	Ulmus x 'Morton Glossy' / Triumph Elm	B & B	2"Cal	3

GROUND COVER/DECORATIVE PAVING SCHEDULE MEDIAN K

	MEDIAN MIX 2	461 sf
	Eryngium yuccifolium / Rattlesnake Master	96
	Liatris pycnostachya / Gayfeather	96
	Panicum virgatum / Switch Grass	96
	Rudbeckia hirta / Black-eyed Susan	96
	Schizachyrium scoparium / Little Bluestem Grass	96
	COLORED CONCRETE	930 sf
	WASHED CONCRETE	667 sf
	TURF SOD	1,310 sf

NOTE:
SEE SHEET L2 FOR COMPLETE PLANT LIST
AND PLAN NOTES.



[A] Better Experience
5400 King James Way
Suite 200
Madison, WI, 53719
Phone: (608) 663-1218
Phone: (800)-810-4012
http://klengineering.com
email@klengineering.com

CITY OF FITCHBURG
FISH HATCHERY ROAD STREETSCAPE
MEDIAN K STA 589-594

Project No: 180176
Date: 10-28-2019
Designed By: SMV
Drafted By: SMV
Checked By: TLS

Revisions: XX-XX-XXXX

GRAPHIC SCALE FEET
0 10 20 40

SHEET NO.

L17 OF L20


vierbicher
planners | engineers | advisors



Phone: (800) 261-3898

FILE NAME : M:\KL ENGINEERING\180176_FISH HATCHERY ROAD RECONSTRUCTION\CADD\180176_STREETSCAPE_FINAL.DWG PLOT DATE : 10/25/2019 11:55 AM PLOT BY : SUZANNE VINCENT

STREETSCAPE PLAN: MEDIAN L & M STA 594- 599

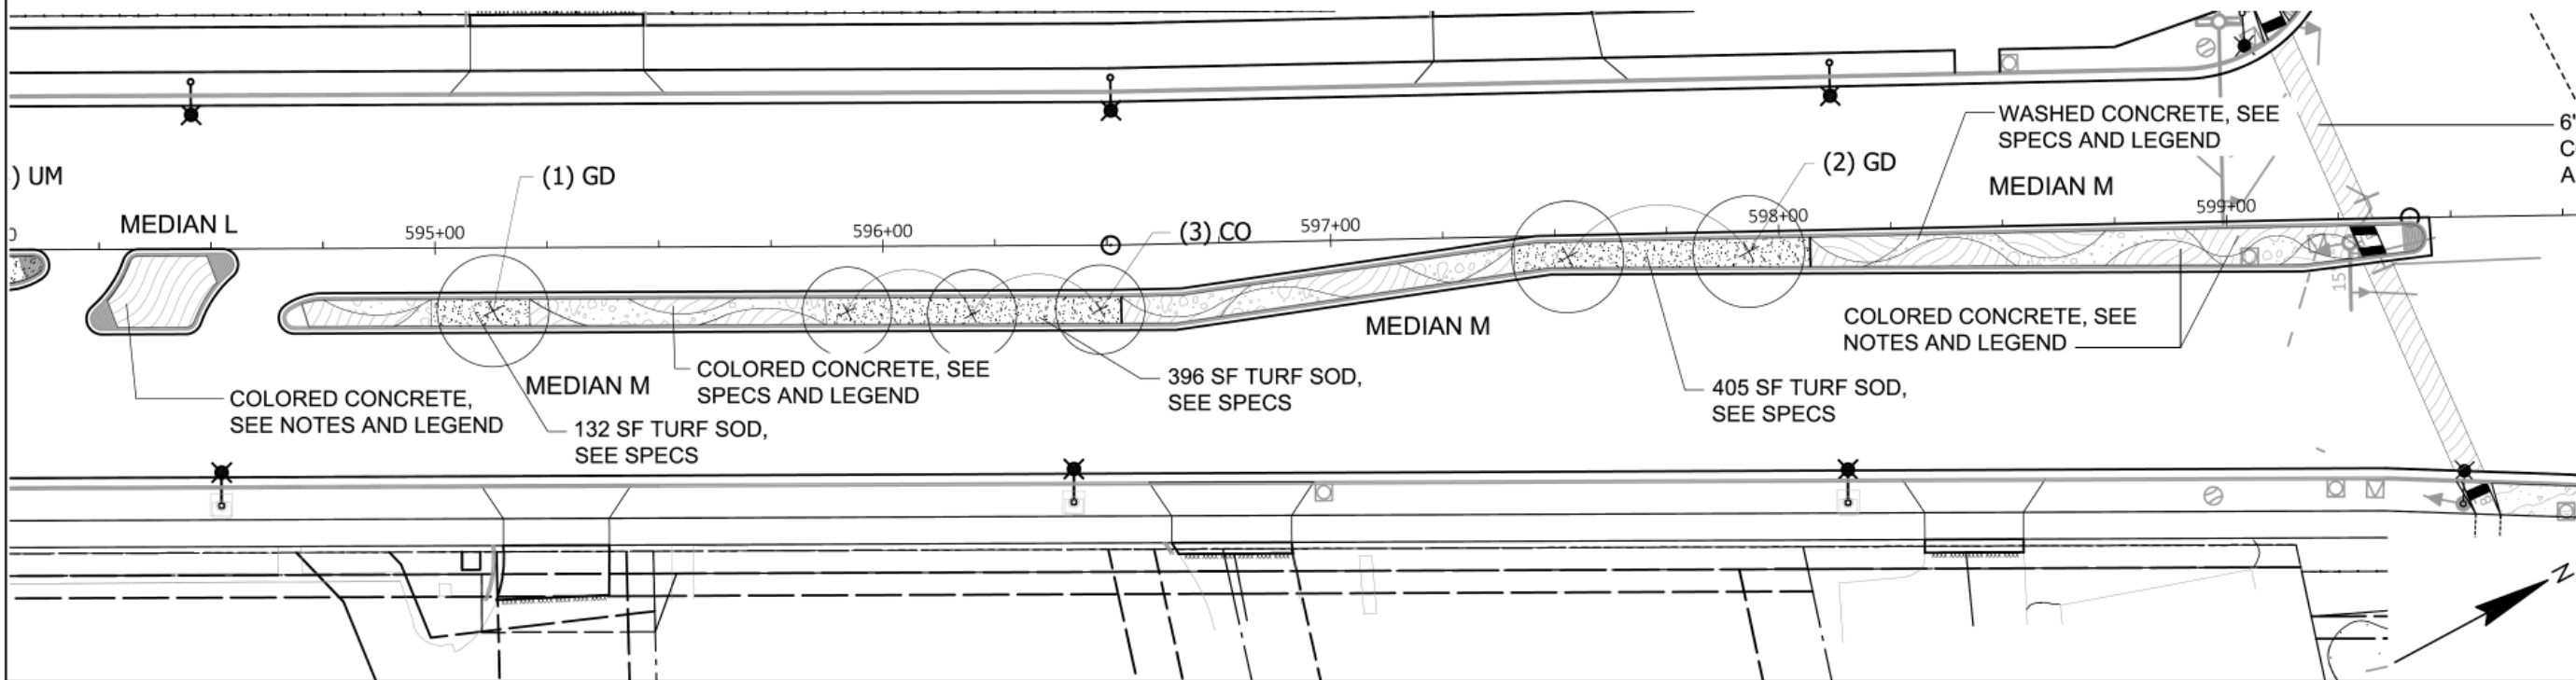

GROUNDcover/DECORATIVE PAVING SCHEDULE MEDIAN L

	COLORED CONCRETE	314 sf
---	------------------	--------

PLANT SCHEDULE MEDIAN M

DECIDUOUS TREES	BOTANICAL / COMMON NAME	CONT	CAL	QTY
CO	Celtis occidentalis / Common Hackberry	B & B	2"Cal	3
GD	Gymnocladus dioica `True North` / True North Kentucky Coffee Tree	B & B	2"Cal	3

GROUNDcover/DECORATIVE PAVING SCHEDULE MEDIAN M

	COLORED CONCRETE	1,410 sf
	WASHED CONCRETE	923 sf
	TURF SOD	933 sf

NOTE:
SEE SHEET L2 FOR COMPLETE PLANT LIST
AND PLAN NOTES.



KL Engineering
[A] Better Experience
5400 King James Way
Suite 200
Madison, WI. 53719
Phone: (608) 663-1218
Phone: (800)-810-4012
http://klengineering.com
email@klengineering.com

CITY OF FITCHBURG
FISH HATCHERY ROAD STREETSCAPE
MEDIAN L & M STA 594-599

Project No:	180176
Date:	10-28-2019
Designed By:	SMV
Drafted By:	SMV
Checked By:	TLS

Revisions: XX-XX-XXXX

GRAPHIC SCALE FEET



SHEET NO.
L18 OF L20



planners | engineers | advisors




Phone: (800) 261-3898

FILE NAME: M:\KL ENGINEERING\180176_FISH HATCHERY ROAD RECONSTRUCTION\CADD\180176_STREETSCAPE_FINAL.DWG PLOT DATE: 10/25/2019 11:55 AM PLOT BY: SUZANNE VINCENT

APPROVED FOR CONSTRUCTION

12/16/2019

MEDIAN N AND NORTH GATEWAY AREA STA 600-604

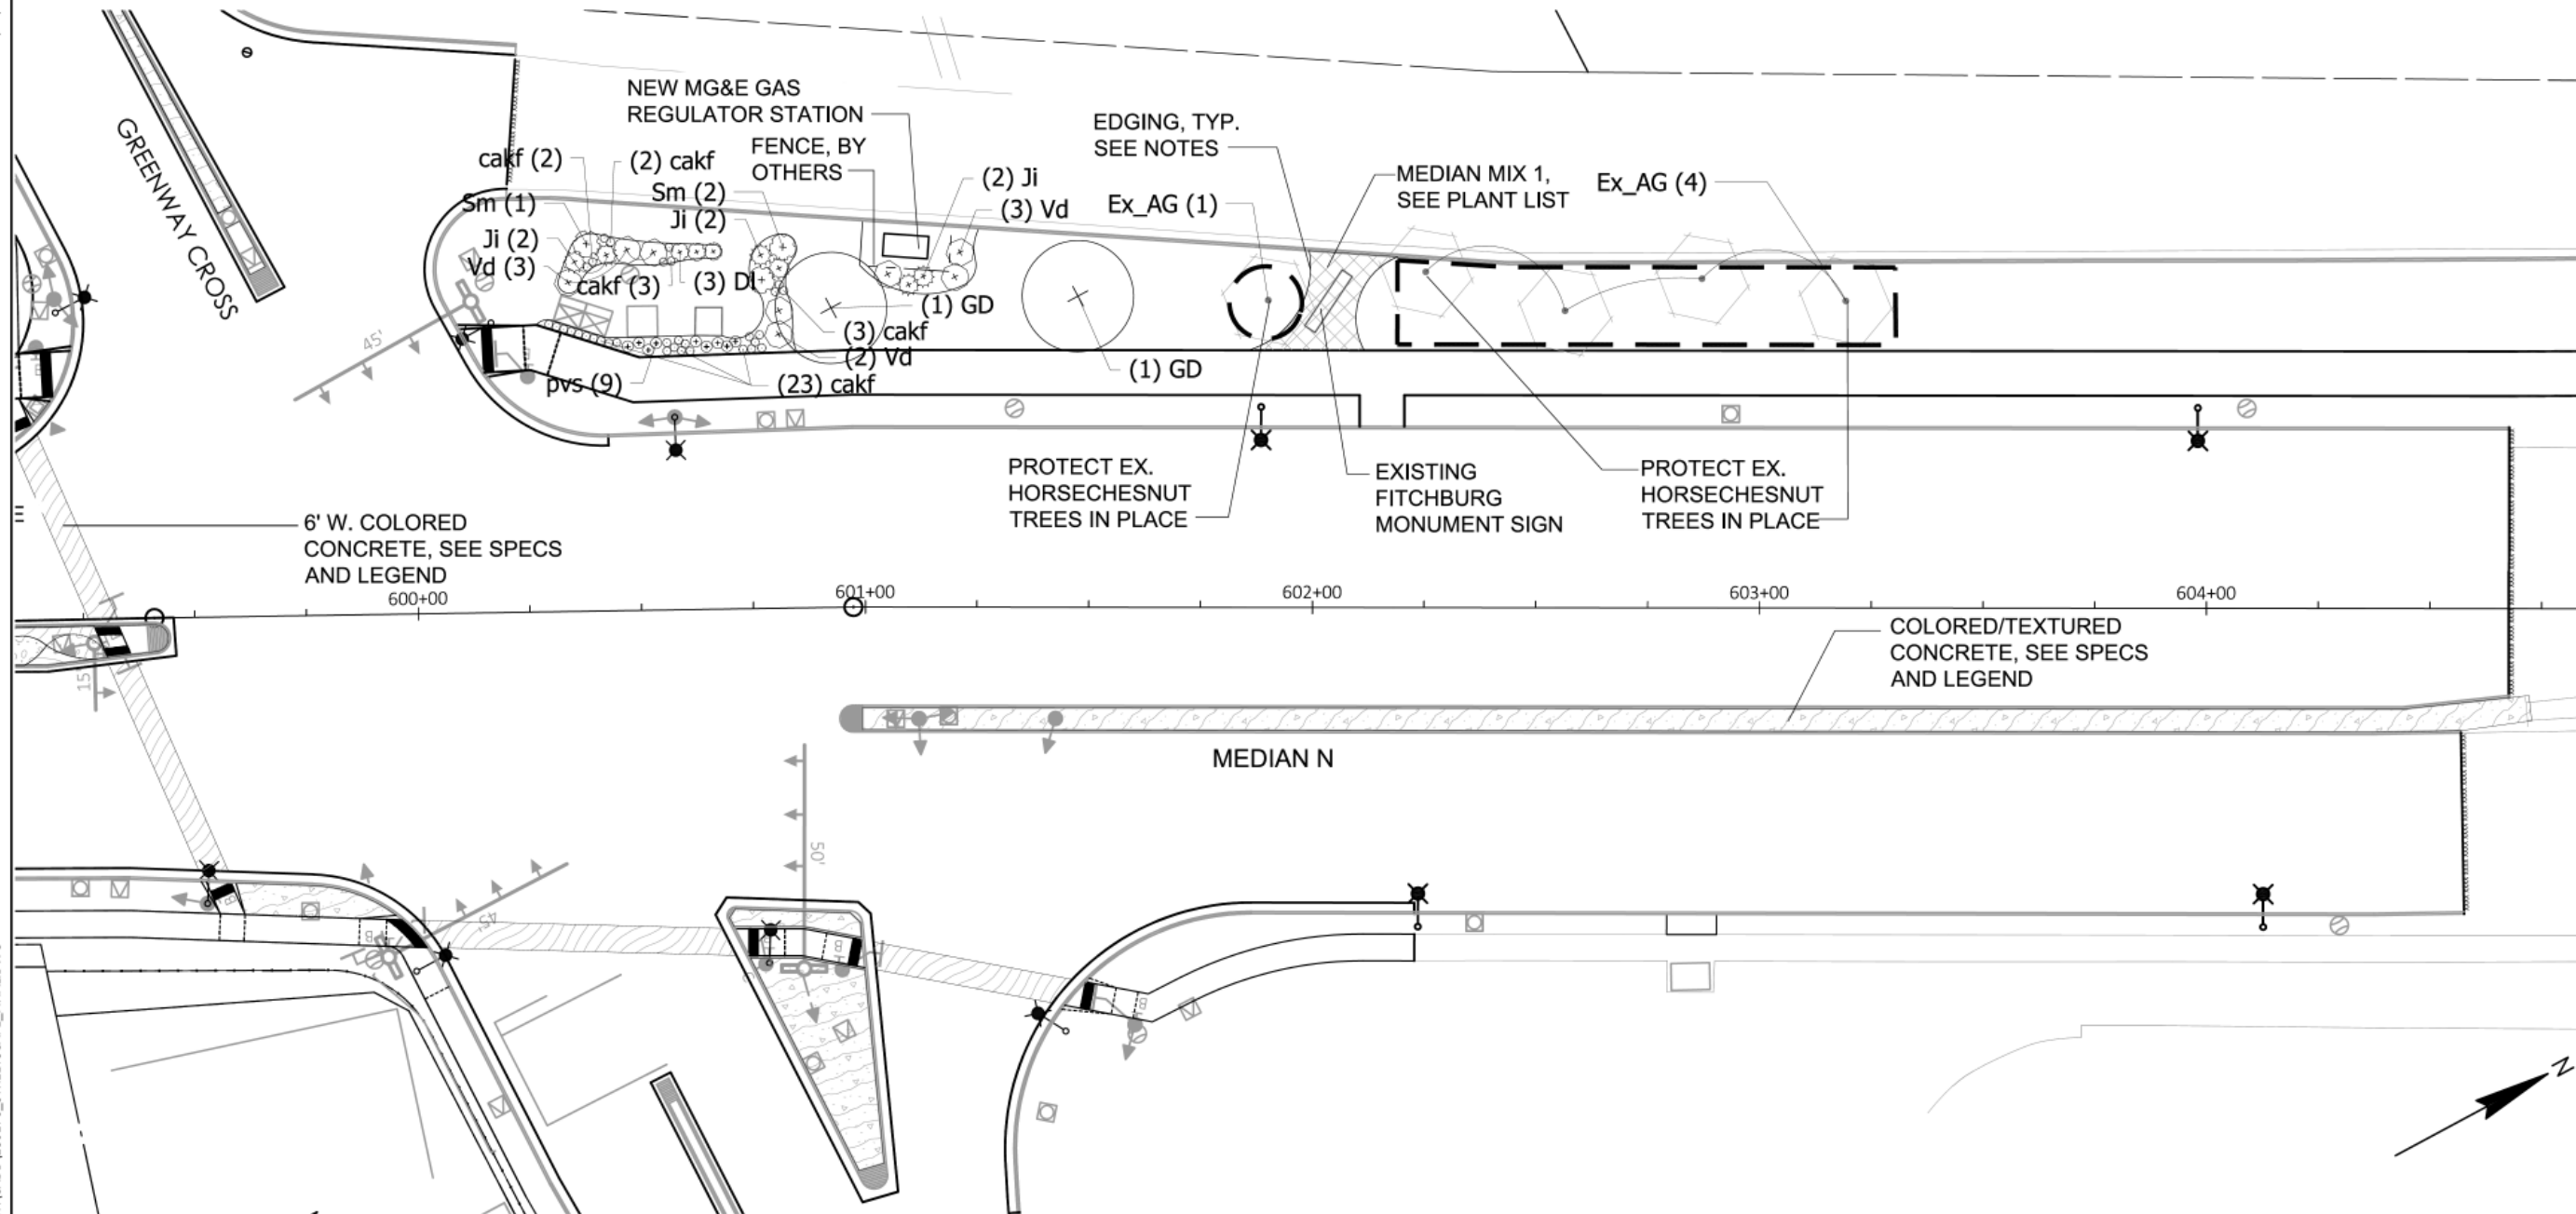

PLANT SCHEDULE N GATE

DECIDUOUS TREES		BOTANICAL / COMMON NAME	CONT	CAL	QTY
GD		Gymnocladus dioica `True North` / True North Kentucky Coffee Tree	B & B	2"Cal	2
EXISTING TREES TO REMAIN		BOTANICAL / COMMON NAME	CONT	CAL	QTY
Ex_AG		Aesculus glabra / Ohio Buckeye	Existing		5
DECIDUOUS SHRUBS		BOTANICAL / COMMON NAME	SIZE	FIELD2	QTY
DI		Diervilla lonicera / Dwarf Bush Honeysuckle	3 gal		3
Sm		Syringa meyeri `Palibin` / Dwarf Korean Lilac	7 gal	Cont	3
Vd		Viburnum dentatum `Christom` / Blue Muffin Viburnum	5 gal	Cont	8
EVERGREEN SHRUBS		BOTANICAL / COMMON NAME	SIZE	FIELD2	QTY
Ji		Juniperus chinensis `Iowa` / Iowa Juniper	7 gal	36" ht.	6
PERENNIALS		BOTANICAL / COMMON NAME	SIZE	FIELD2	QTY
cakf		Calamagrostis x acutiflora `Karl Foerster` / Feather Reed Grass	1 gal		33
pvs		Panicum virgatum `Shenandoah` / Shenandoah Red Switch Grass	1 gal		9

GROUNDCOVER/DECORATIVE PAVING SCHEDULE N GATE

	MEDIAN MIX 1	334 sf
	Coreopsis palmata / Stiff Tickseed	70
	Perovskia atriplicifolia / Russian Sage	35
	Rudbeckia hirta / Black-eyed Susan	70
	Schizachyrium scoparium / Little Bluestem Grass	87
	Sporobolus heterolepis / Prairie Dropseed	87

NOTE:
SEE SHEET L2 FOR COMPLETE PLANT LIST
AND PLAN NOTES.

GROUNDCOVER/DECORATIVE PAVING SCHEDULE MEDIAN N

	COLORED & TEXTURED CONCRETE	1,914 sf
--	-----------------------------	----------

KL
Engineering
[A] Better Experience
5400 King James Way
Suite 200
Madison, WI. 53719
Phone: (608) 663-1218
Phone: (800)-810-4012
http://klengineering.com
email@klengineering.com

CITY OF FITCHBURG
FISH HATCHERY ROAD STREETSCAPE
MEDIAN N AND NORTH GATEWAY

Project No: 180176
Date: 10-28-2019
Designed By: SMV
Drafted By: SMV
Checked By: TLS


Revisions: XX-XX-XXXX
GRAPHIC SCALE FEET
0 10 20 40

SHEET NO.
L19 OF L20


vierbicher
planners | engineers | advisors
Phone: (800) 261-3898

FILE NAME: M:\KL ENGINEERING\180176_FISH HATCHERY ROAD RECONSTRUCTION\CADD\180176_STREETSCAPE_FINAL.DWG PLOT DATE: 10/25/2019 11:56 AM PLOT BY: SUZANNE VINCENT


ROUNDAABOUT GREENWAY CROSS AT BRYANT RD

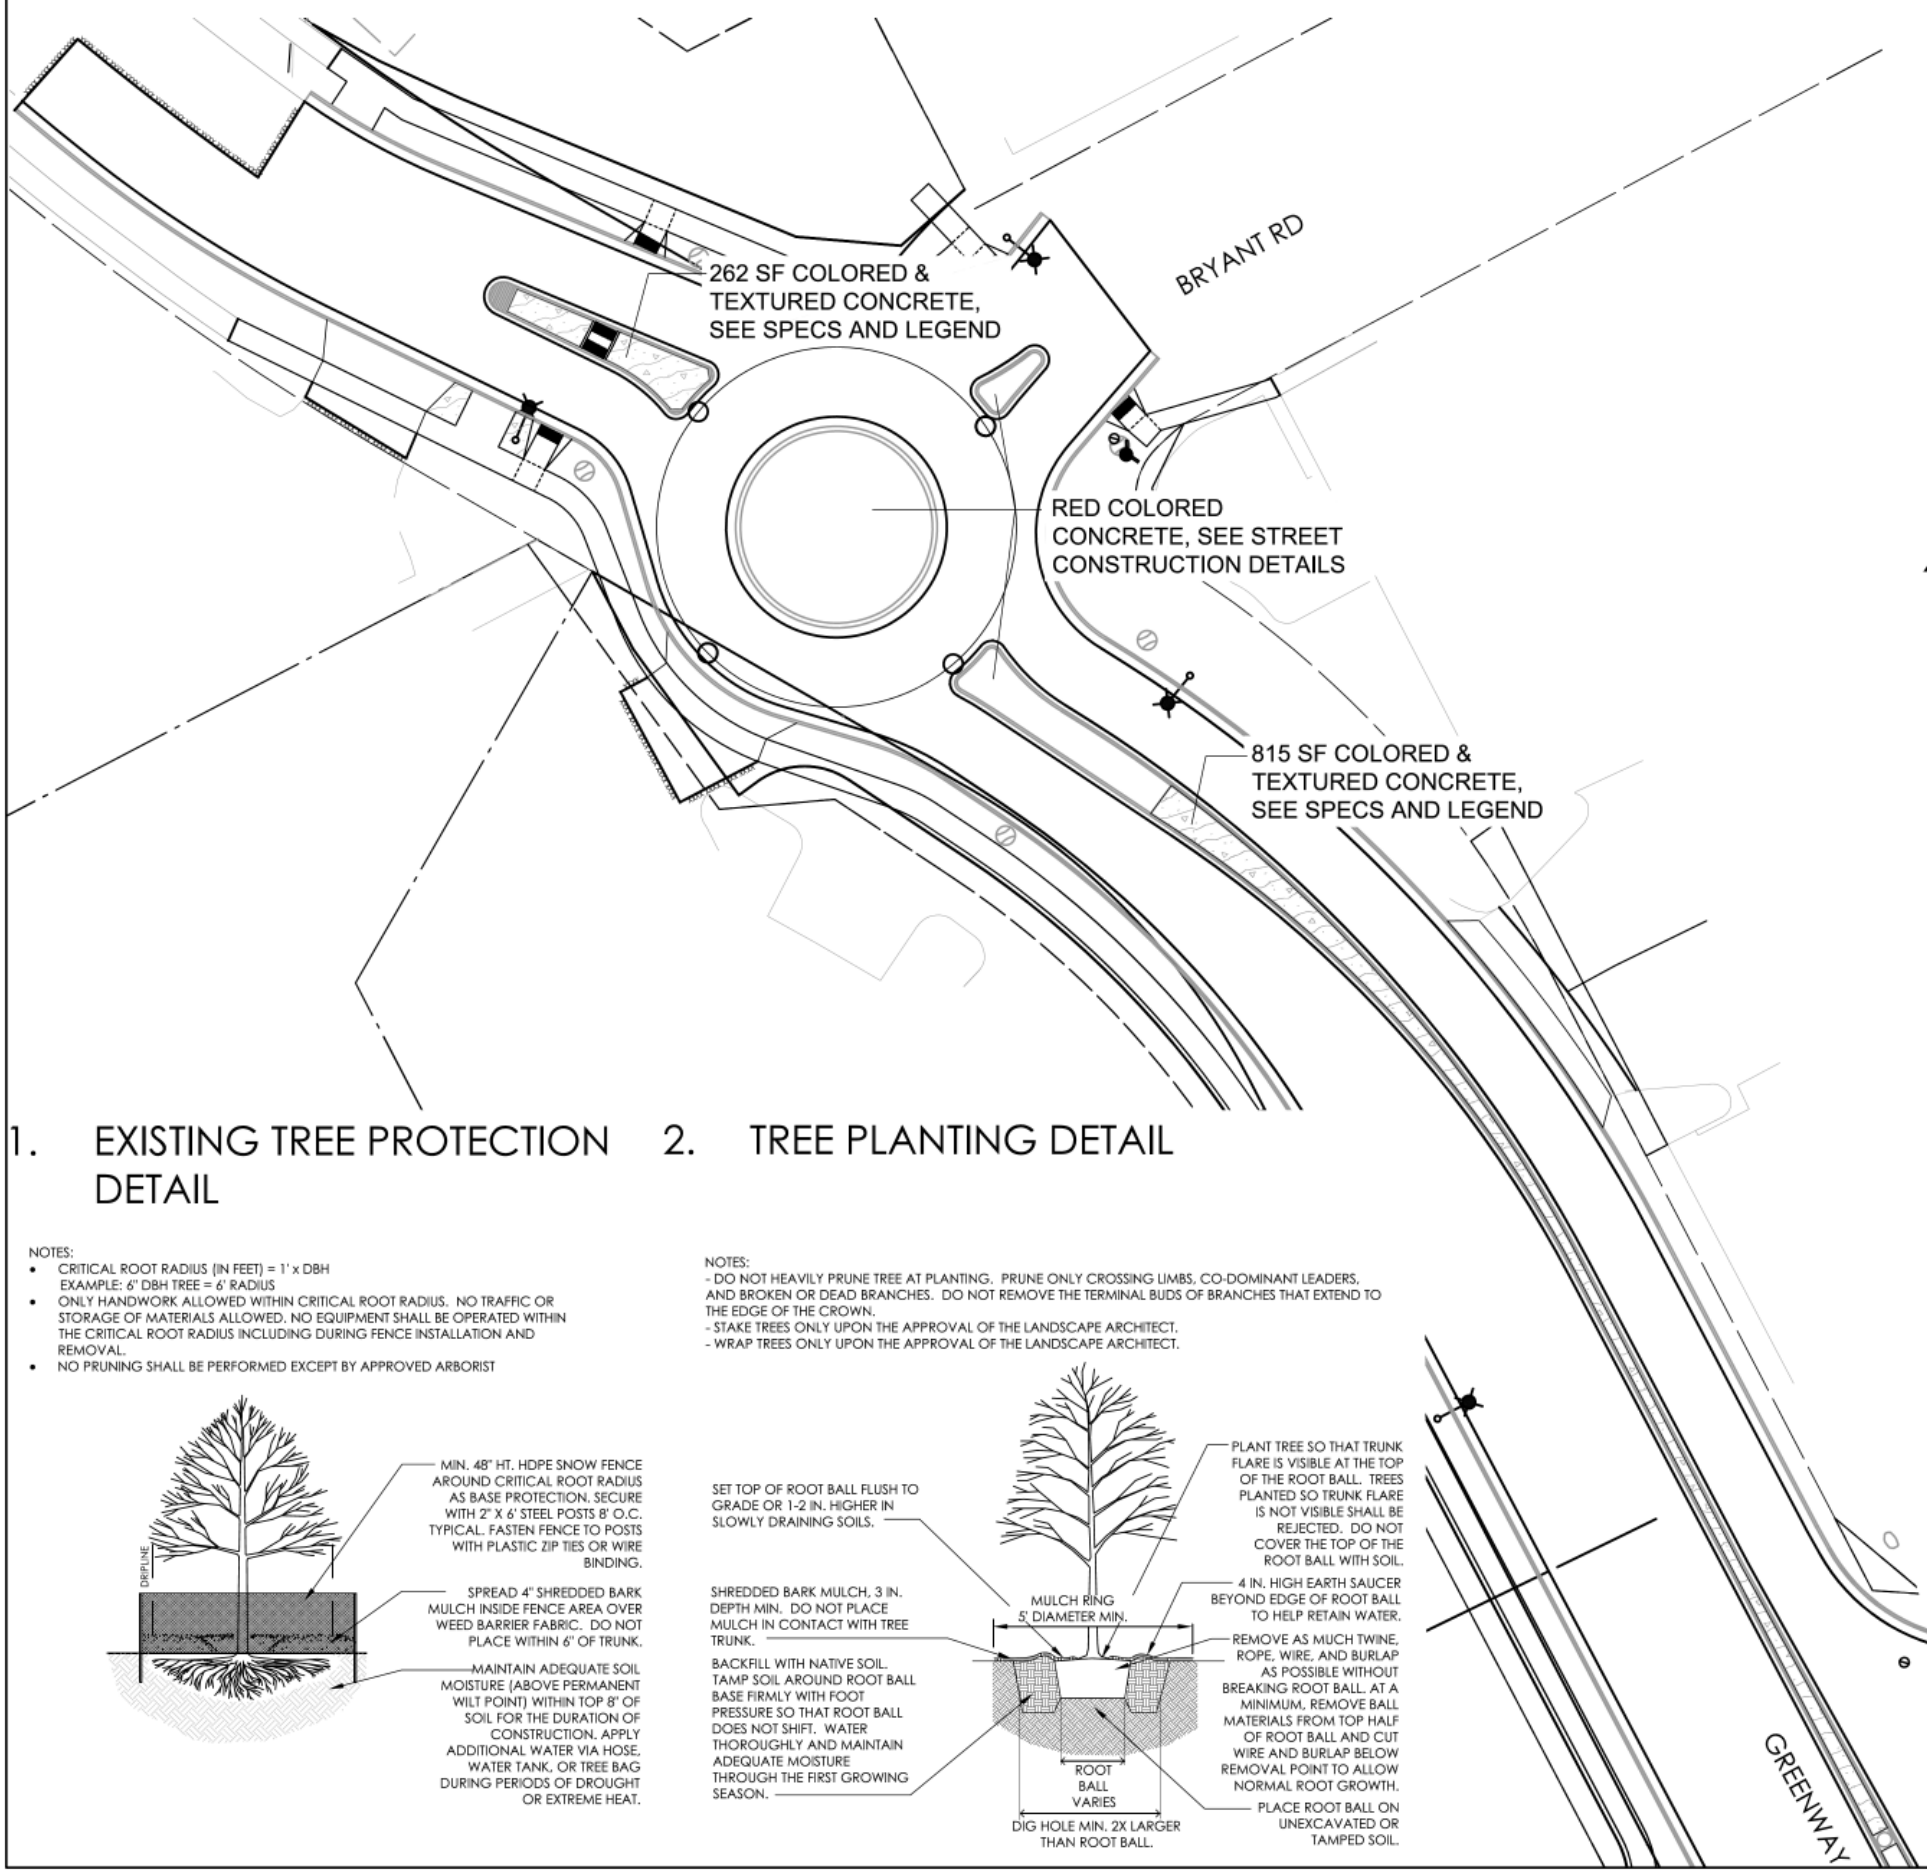


1. EXISTING TREE PROTECTION DETAIL

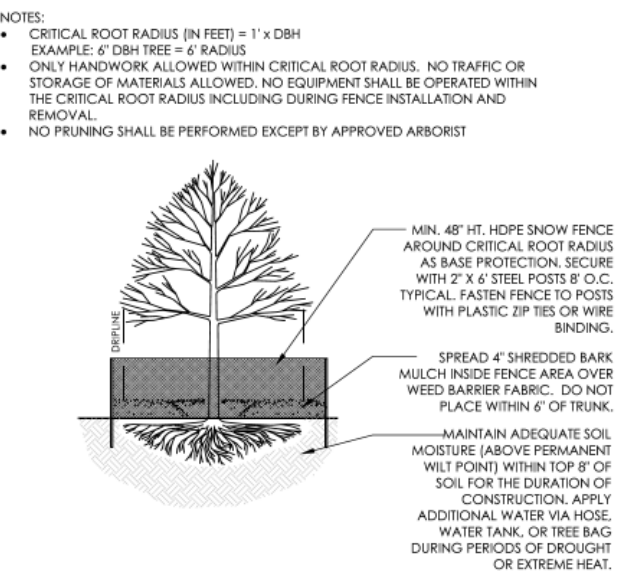


2. TREE PLANTING DETAIL

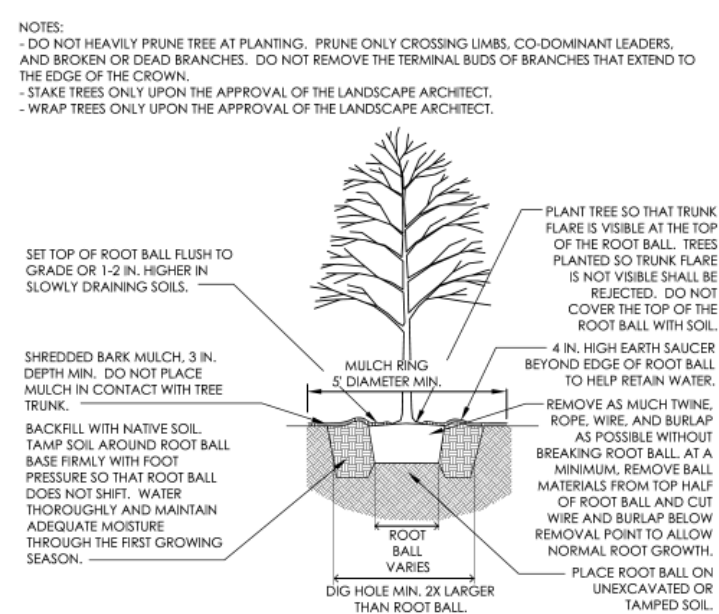


3. SHRUB PLANTING DETAIL

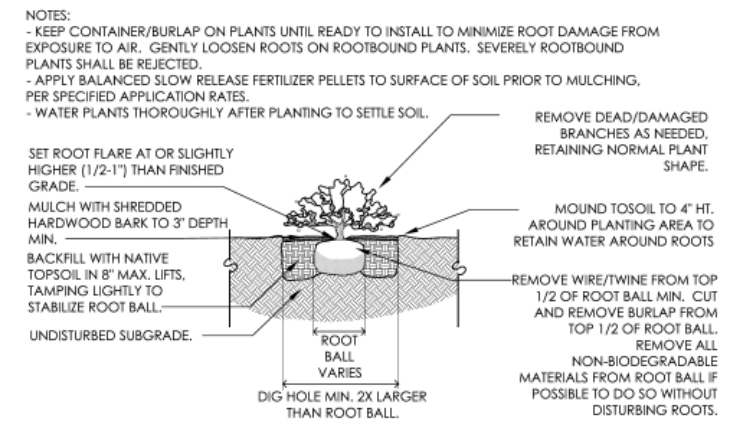

4. PERENNIAL PLANTING DETAIL

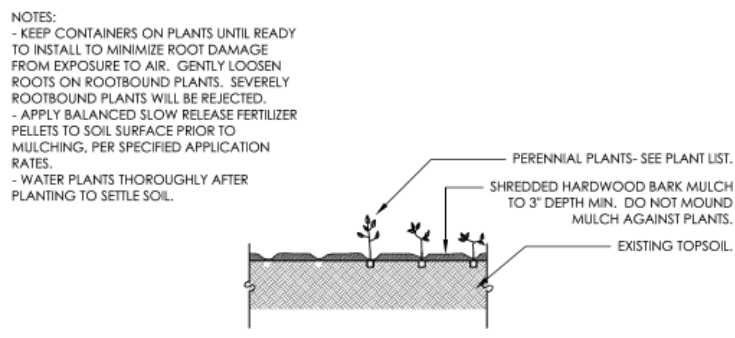

5. PERENNIAL PLUG PLANTING DETAIL

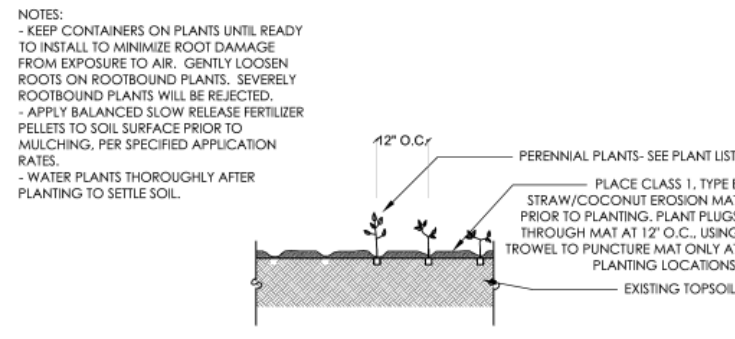

KL Engineering
[A] Better Experience
5400 King James Way
Suite 200
Madison, WI. 53719
Phone: (608) 663-1218
http://klengineering.com
email@klengineering.com

CITY OF FITCHBURG
FISH HATCHERY ROAD STREETSCAPE
BRYANT/GREENWAY CROSS ROUNDAABOUT

Project No: 180176
Date: 10-28-2019
Designed By: SMV
Drafted By: SMV
Checked By: TLS

Revisions: XX-XX-XXXX
GRAPHIC SCALE FEET
0 10 20 40

SHEET NO.
L20 OF L20

vierbicher
planners | engineers | advisors
Phone: (800) 261-3898