



STAGE F

FILE NAME : G:\FITCHBURG\18013-000\CIVIL\3D\SHEET\PLAN\TRAFFIC CONTROL\CONSTRUCTION DWGS\JAL\CONSTR_KL_TC - STAGE F OVERVIEW.DWG PLOT DATE : 1/23/2020 9:22 AM PLOT BY : JENNIFER LAUER

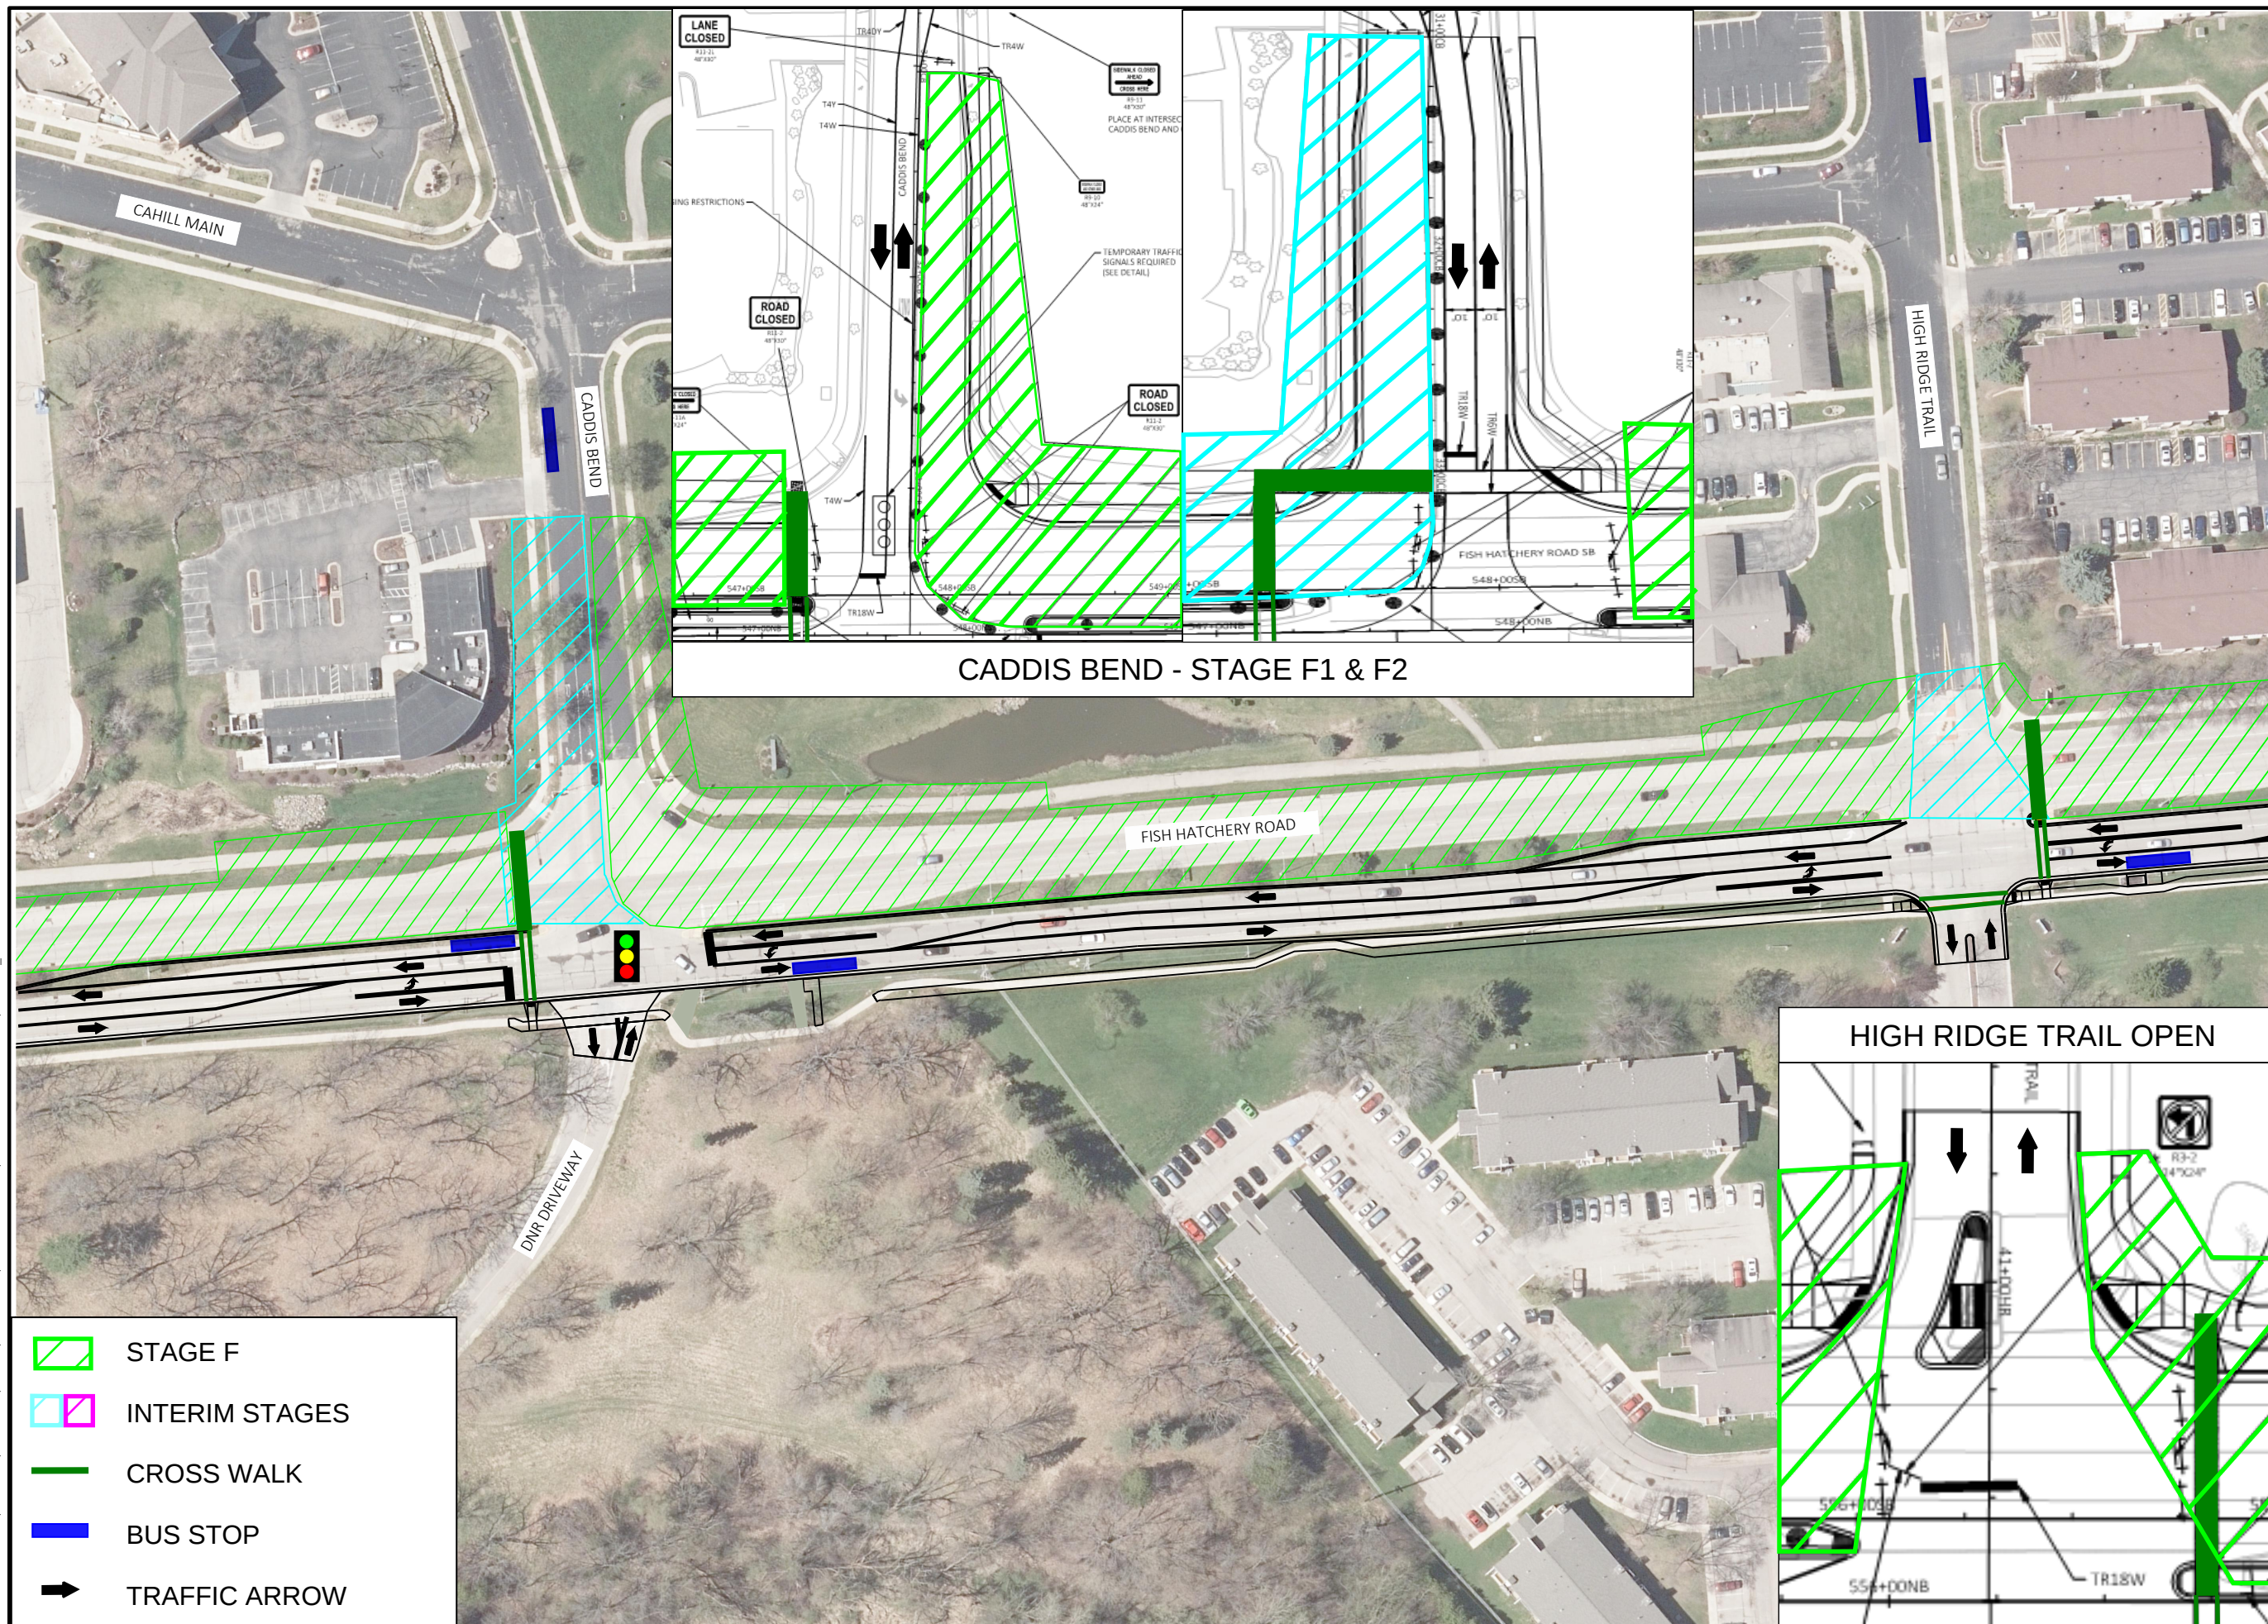

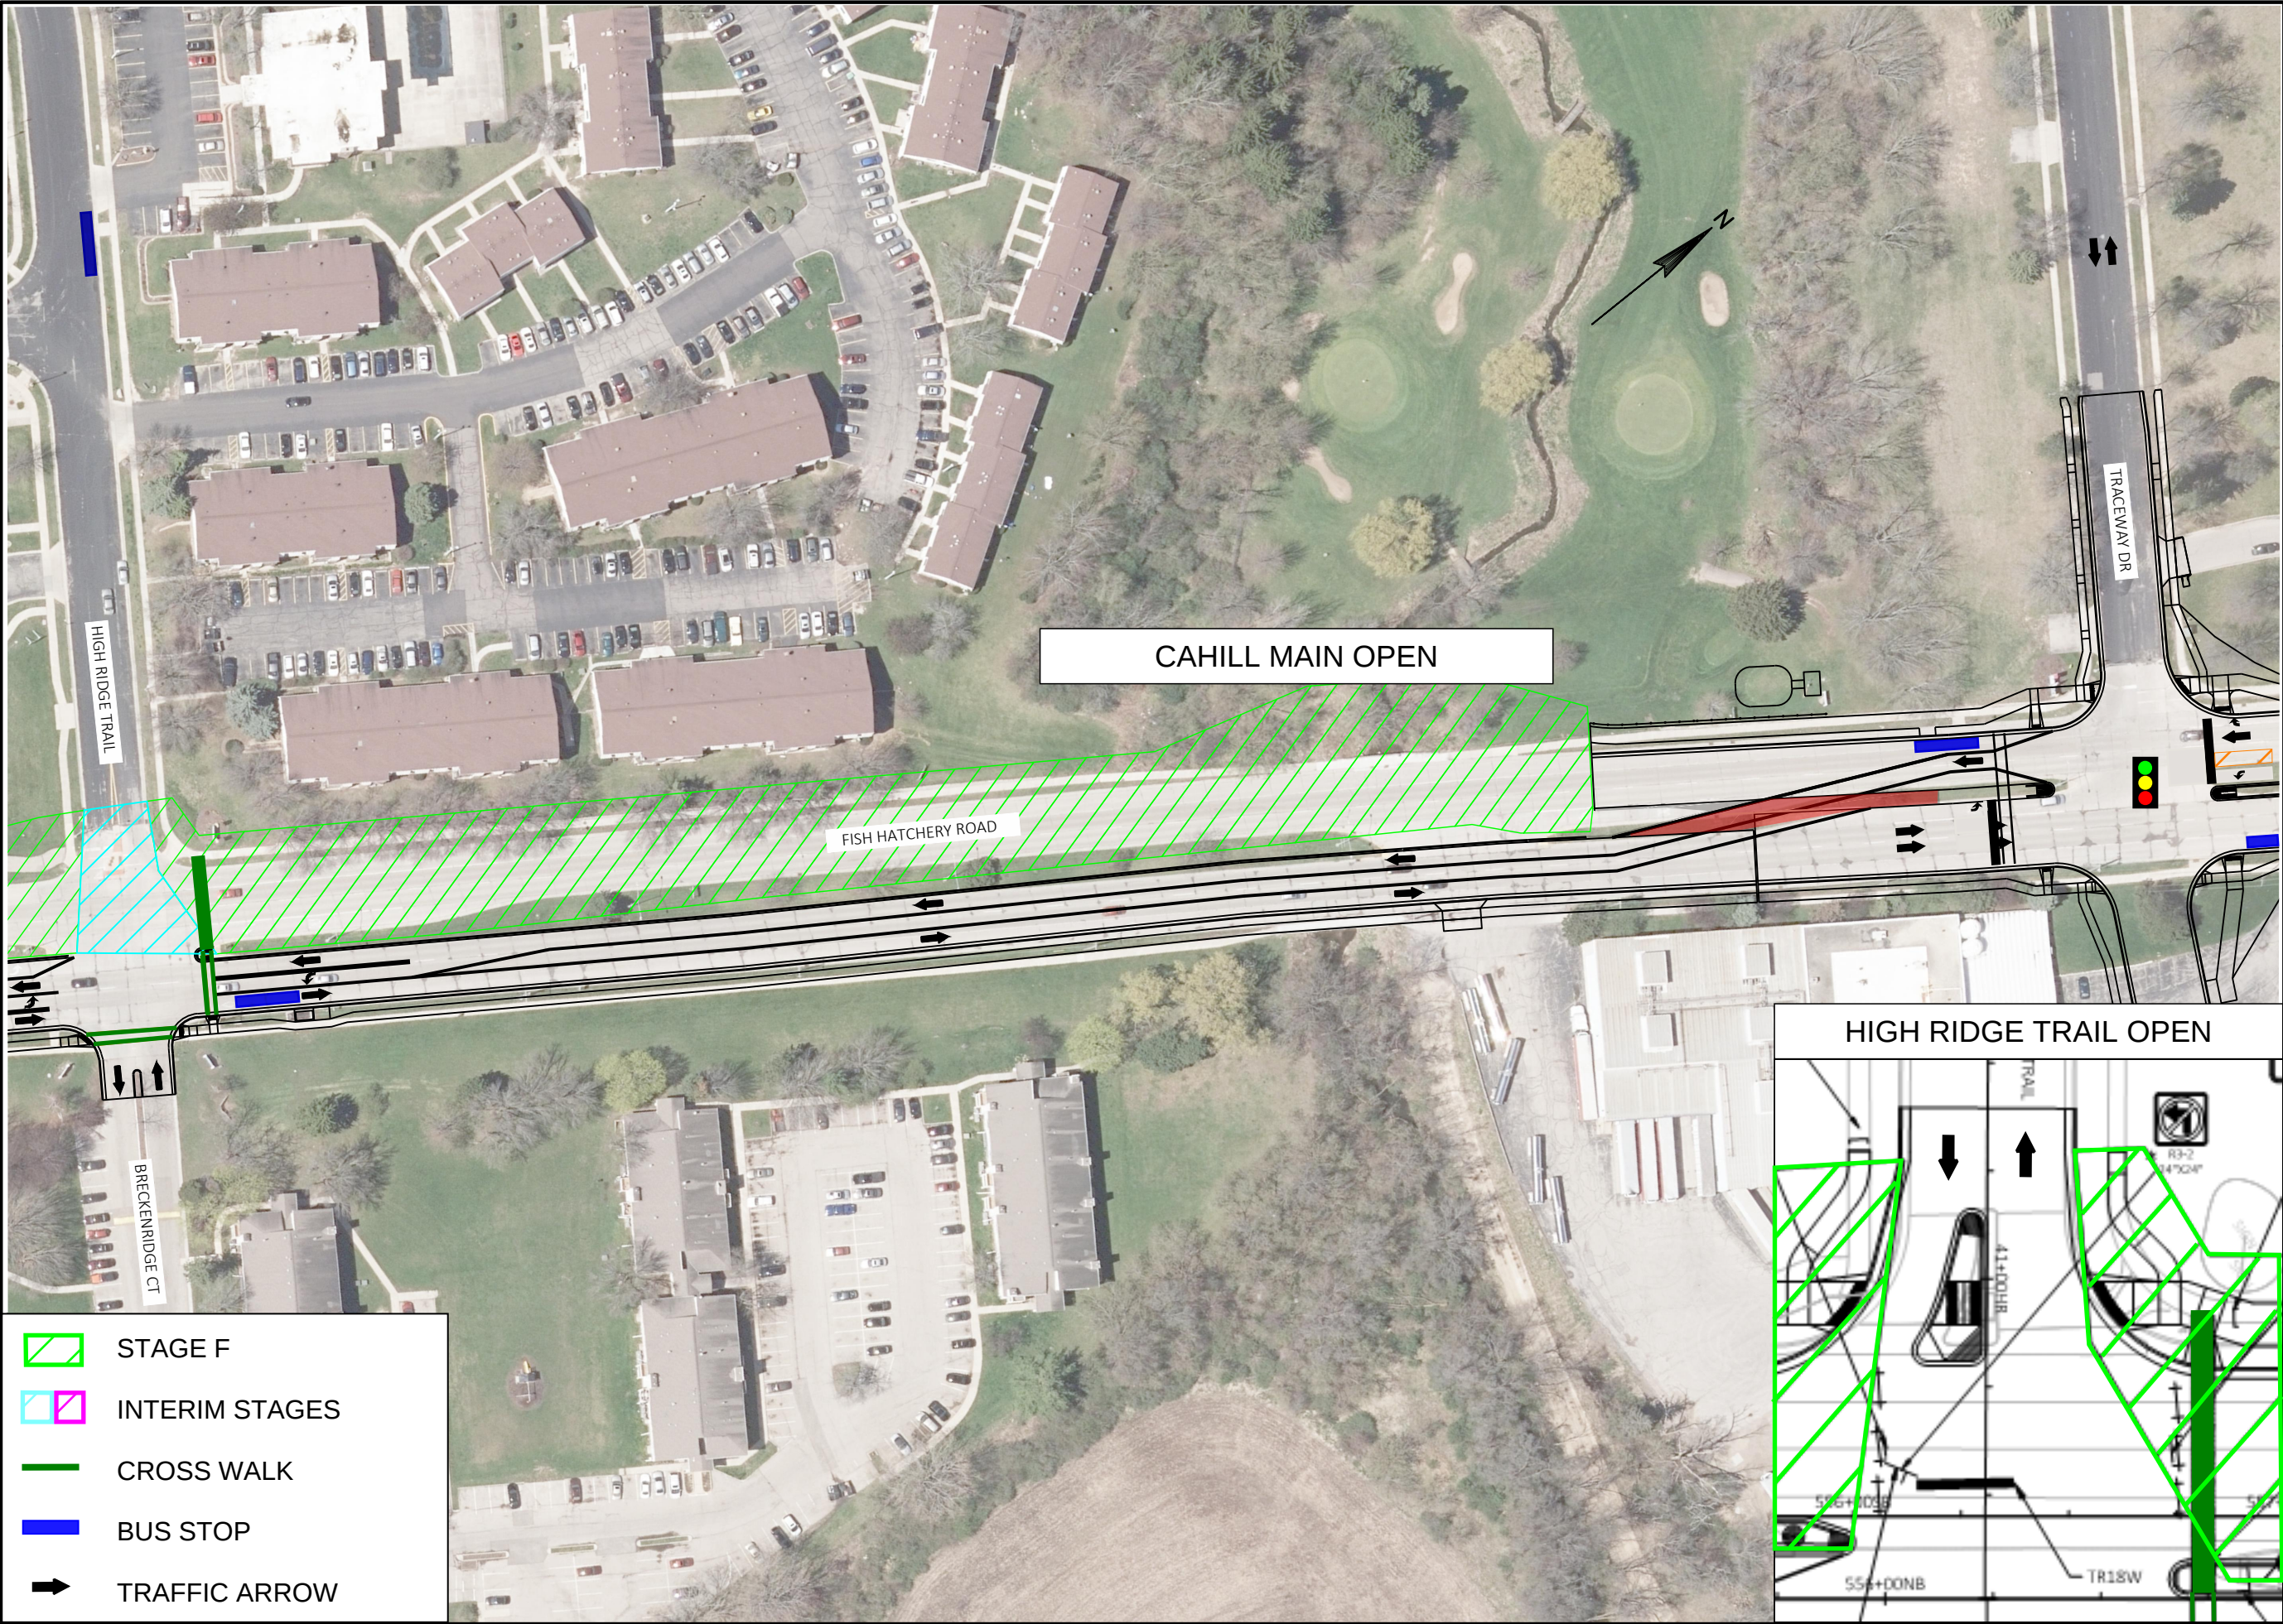

KL Engineering
[A] Better Experience
5400 King James Way
Suite 200
Madison, WI. 53719
Phone: (608) 663-1218
Phone: (800)-810-4012
<http://klengineering.com>
email@klengineering.com

FISH HATCHERY ROAD

STAGE F

Project No:	19-3488
Date:	OCT-2019
Designed By:	JJS
Drafted By:	STD
Checked By:	LMW
Revisions:	XX-XX-XXXX
SHEET NO.	