

FILE NAME : G:\FITCHBURG\18013-000\CIVIL3D\SHEET\PLAN\TRAFFIC CONTROL\CONSTRUCTION DWGS\JAL\CONSTR_KL_TC - STAGE F OVERVIEW.DWG
PLOT DATE : 1/27/2020 8:58 AM
PLOT BY : JENNIFER LAUER

- STAGE F
- INTERIM STAGES
- CROSS WALK
- BUS STOP
- TRAFFIC ARROW



Engineering

[A] Better Experience

5400 King James Way
Suite 200

Madison, WI. 53719

Phone: (608) 663-1218

Phone: (800)-810-4012

<http://klengineering.com>

email@klengineering.com

FISH HATCHERY ROAD

STAGE F

Project No: 19-3488

Date: OCT-2019

Designed By: JJS


Drafted By: STD

Checked By: LMW


Revisions: XX-XX-XXXX

SHEET NO.

FILE NAME : G:\FITCHBURG\18013-000\CIVIL3D\SHEETS\PLAN\TRAFFIC CONTROL\CONSTRUCTION DWGS\JAL\CONSTR_KL_TC - STAGE F OVERVIEW.DWG
PLOT BY : JENNIFER LAUER
PLOT DATE : 1/23/2020 9:22 AM

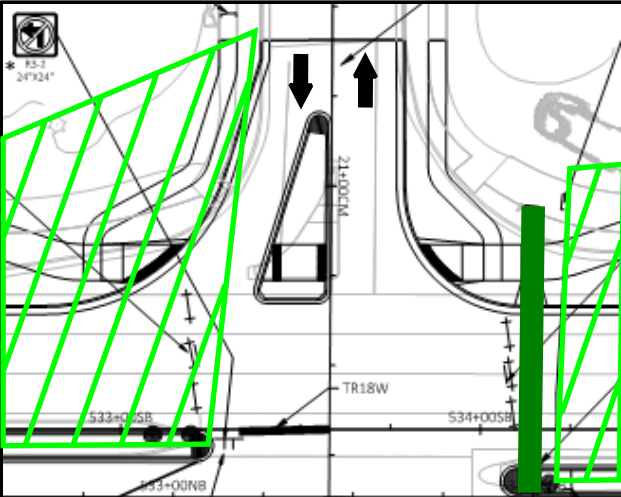

CAHILL MAIN OPEN

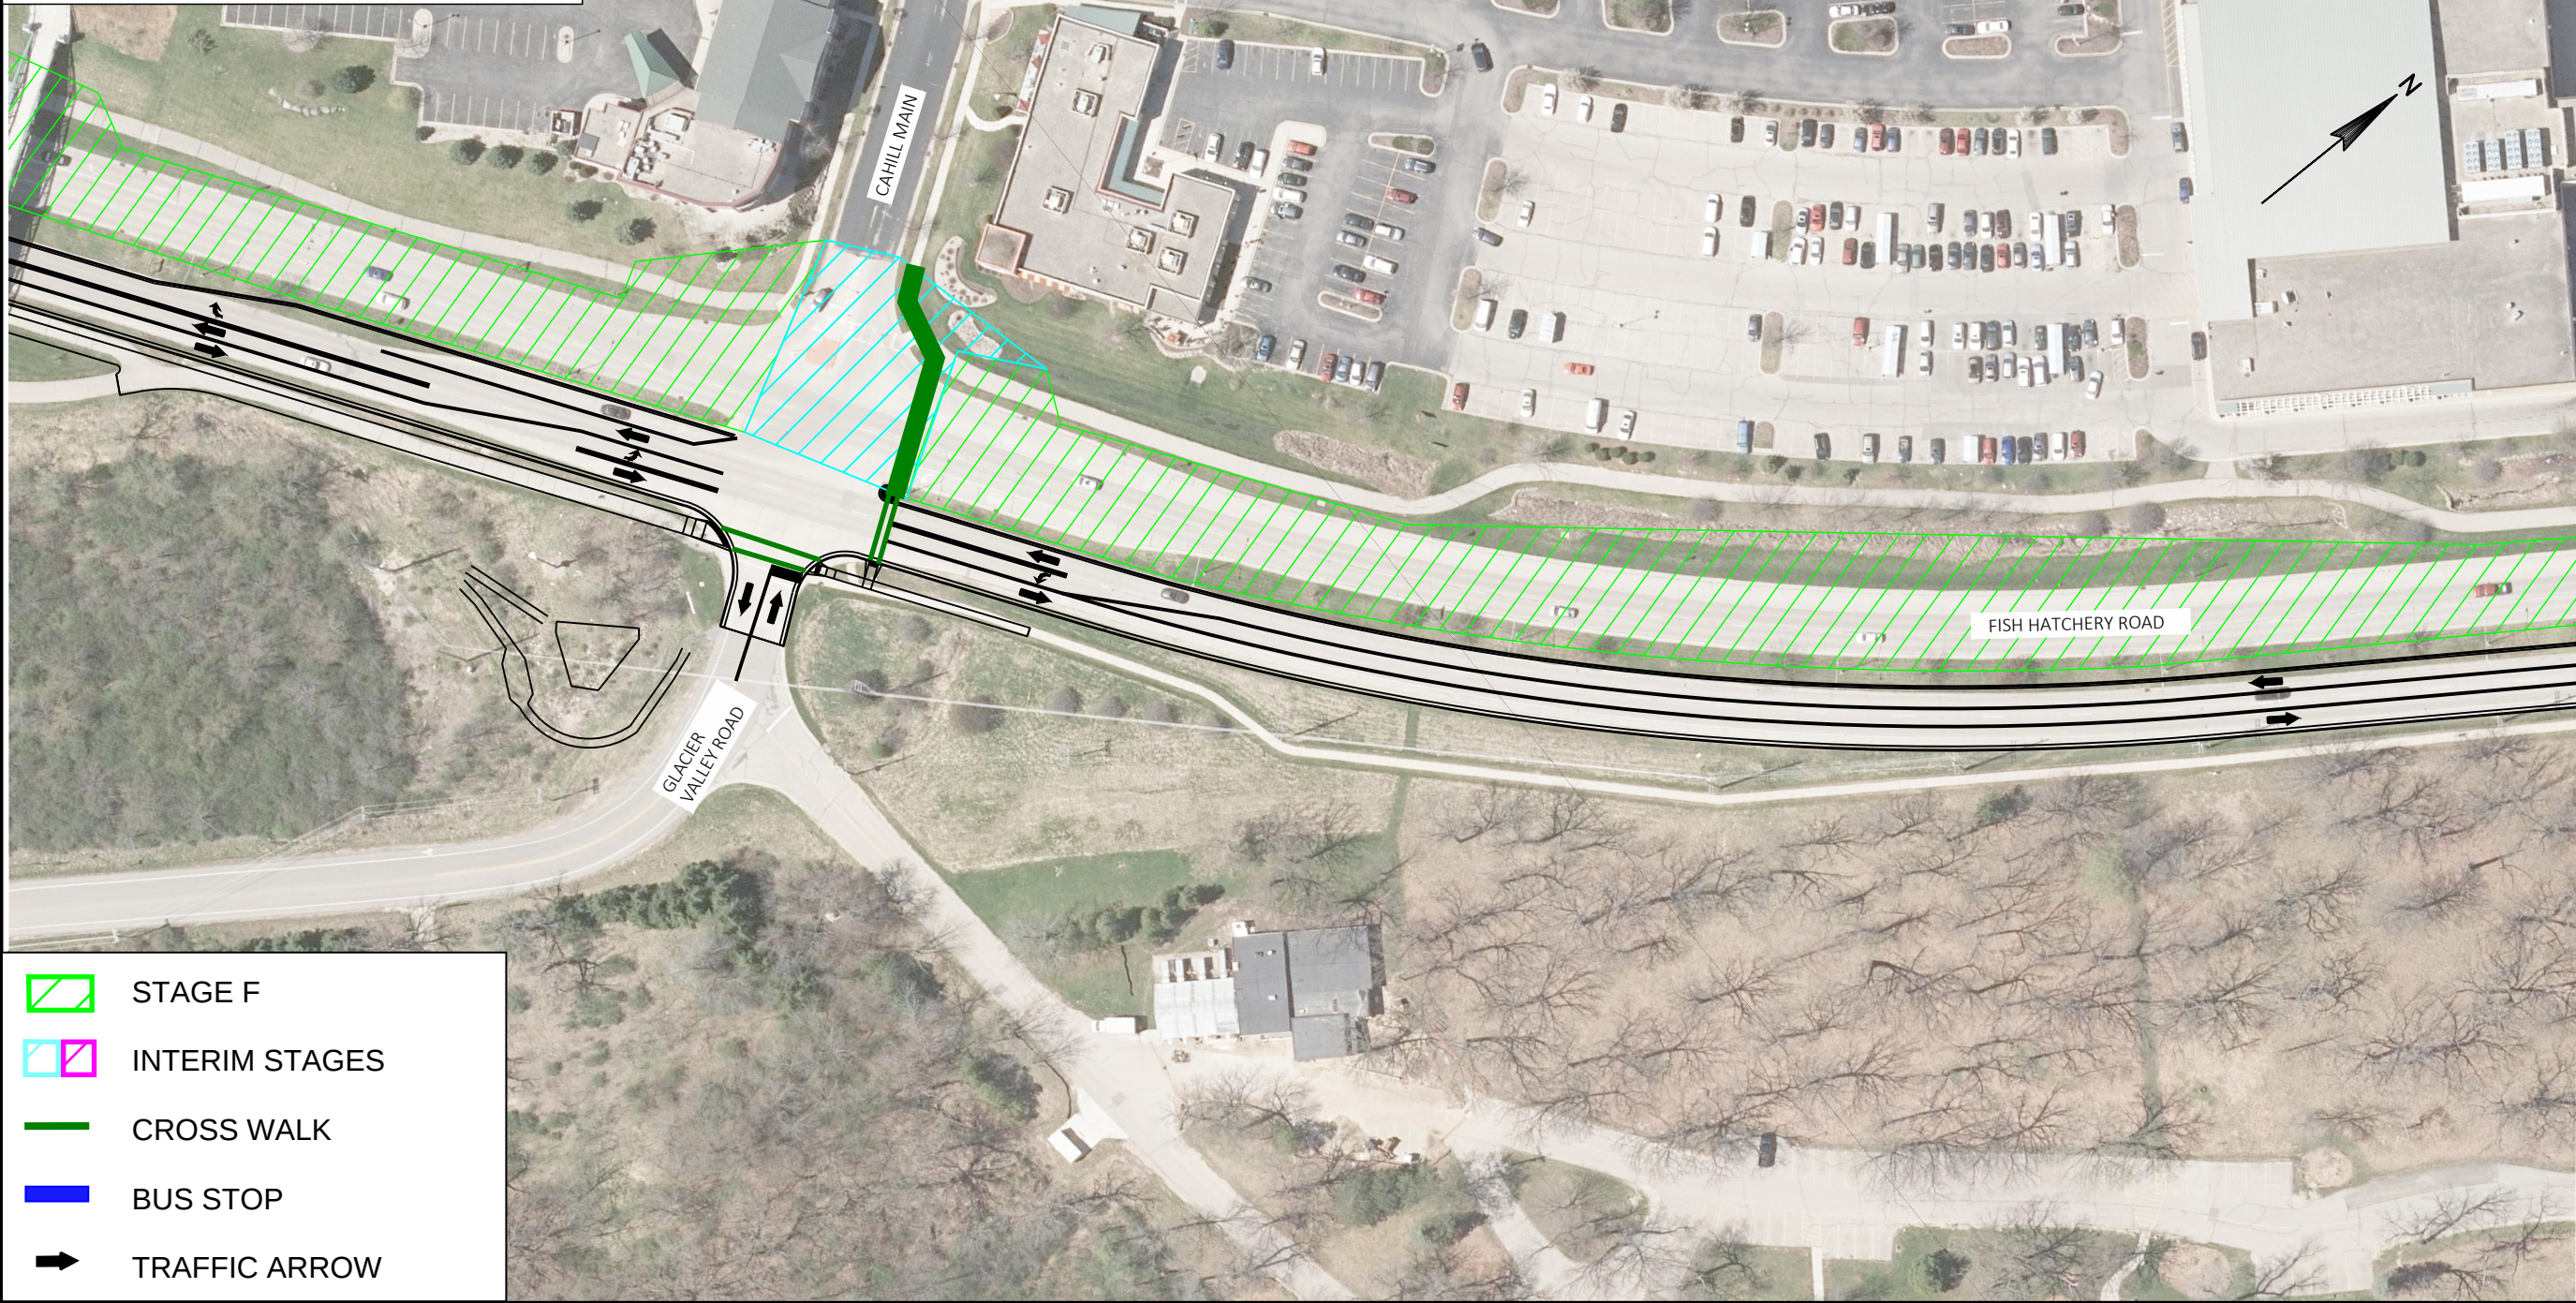

-  STAGE F
-  INTERIM STAGES
-  CROSS WALK
-  BUS STOP
-  TRAFFIC ARROW



Engineering

[A] Better Experience

5400 King James Way
Suite 200

Madison, WI. 53719

Phone: (608) 663-1218

Phone: (800)-810-4012

<http://klengineering.com>

email@klengineering.com

FISH HATCHERY ROAD

STAGE F

Project No: 19-3488

Date: OCT-2019

Designed By: JJS

Drafted By: STD

Checked By: LMW

Revisions: XX-XX-XXXX

SHEET NO.